

# CHICKEN ISLAND. YONKERS, NY

PHASE 4 - CONCEPT DESIGN PACKAGE

05.11.2021

**S9**ARCHITECTURE





NOTE: THE FOLLOWING CONCEPTUAL DRAWINGS ARE FOR PLANNING PURPOSES ONLY. THE CONCEPTUAL BUILDING DESIGN COMPLIES WITH THE PROPOSED ZONING PETITION AND MUST BE REVERIFIED ONCE A FORMAL REZONING IS ADOPTED. STRUCTURE, MEP AND LANDSCAPE SHOWN FOR CONCEPT AND MUST BE VERIFIED AND COORDINATED WITH THE BUILDING CODE DURING THE SITE PLAN APPROVAL PROCESS. LOCATIONS OF MECHANICAL SHAFTS ARE TO BE DETERMINED. STAIRS ARE FOR ILLUSTRATIVE PURPOSES ONLY AND TO BE REVISED TO MEET EGRESS REQUIREMENTS.

YONKERS | CHICKEN ISLAND  
S9ARCHITECTURE


SITE AERIAL  
05.11.2021 | P. 2







NOTE: THE FOLLOWING CONCEPTUAL DRAWINGS ARE FOR PLANNING PURPOSES ONLY. THE CONCEPTUAL BUILDING DESIGN COMPLIES WITH THE PROPOSED ZONING PETITION AND MUST BE REVERIFIED ONCE A FORMAL REZONING IS ADOPTED. STRUCTURE, MEP AND LANDSCAPE SHOWN FOR CONCEPT AND MUST BE VERIFIED AND COORDINATED WITH THE BUILDING CODE DURING THE SITE PLAN APPROVAL PROCESS. LOCATIONS OF MECHANICAL SHAFTS ARE TO BE DETERMINED. STAIRS ARE FOR ILLUSTRATIVE PURPOSES ONLY AND TO BE REVISED TO MEET EGRESS REQUIREMENTS.



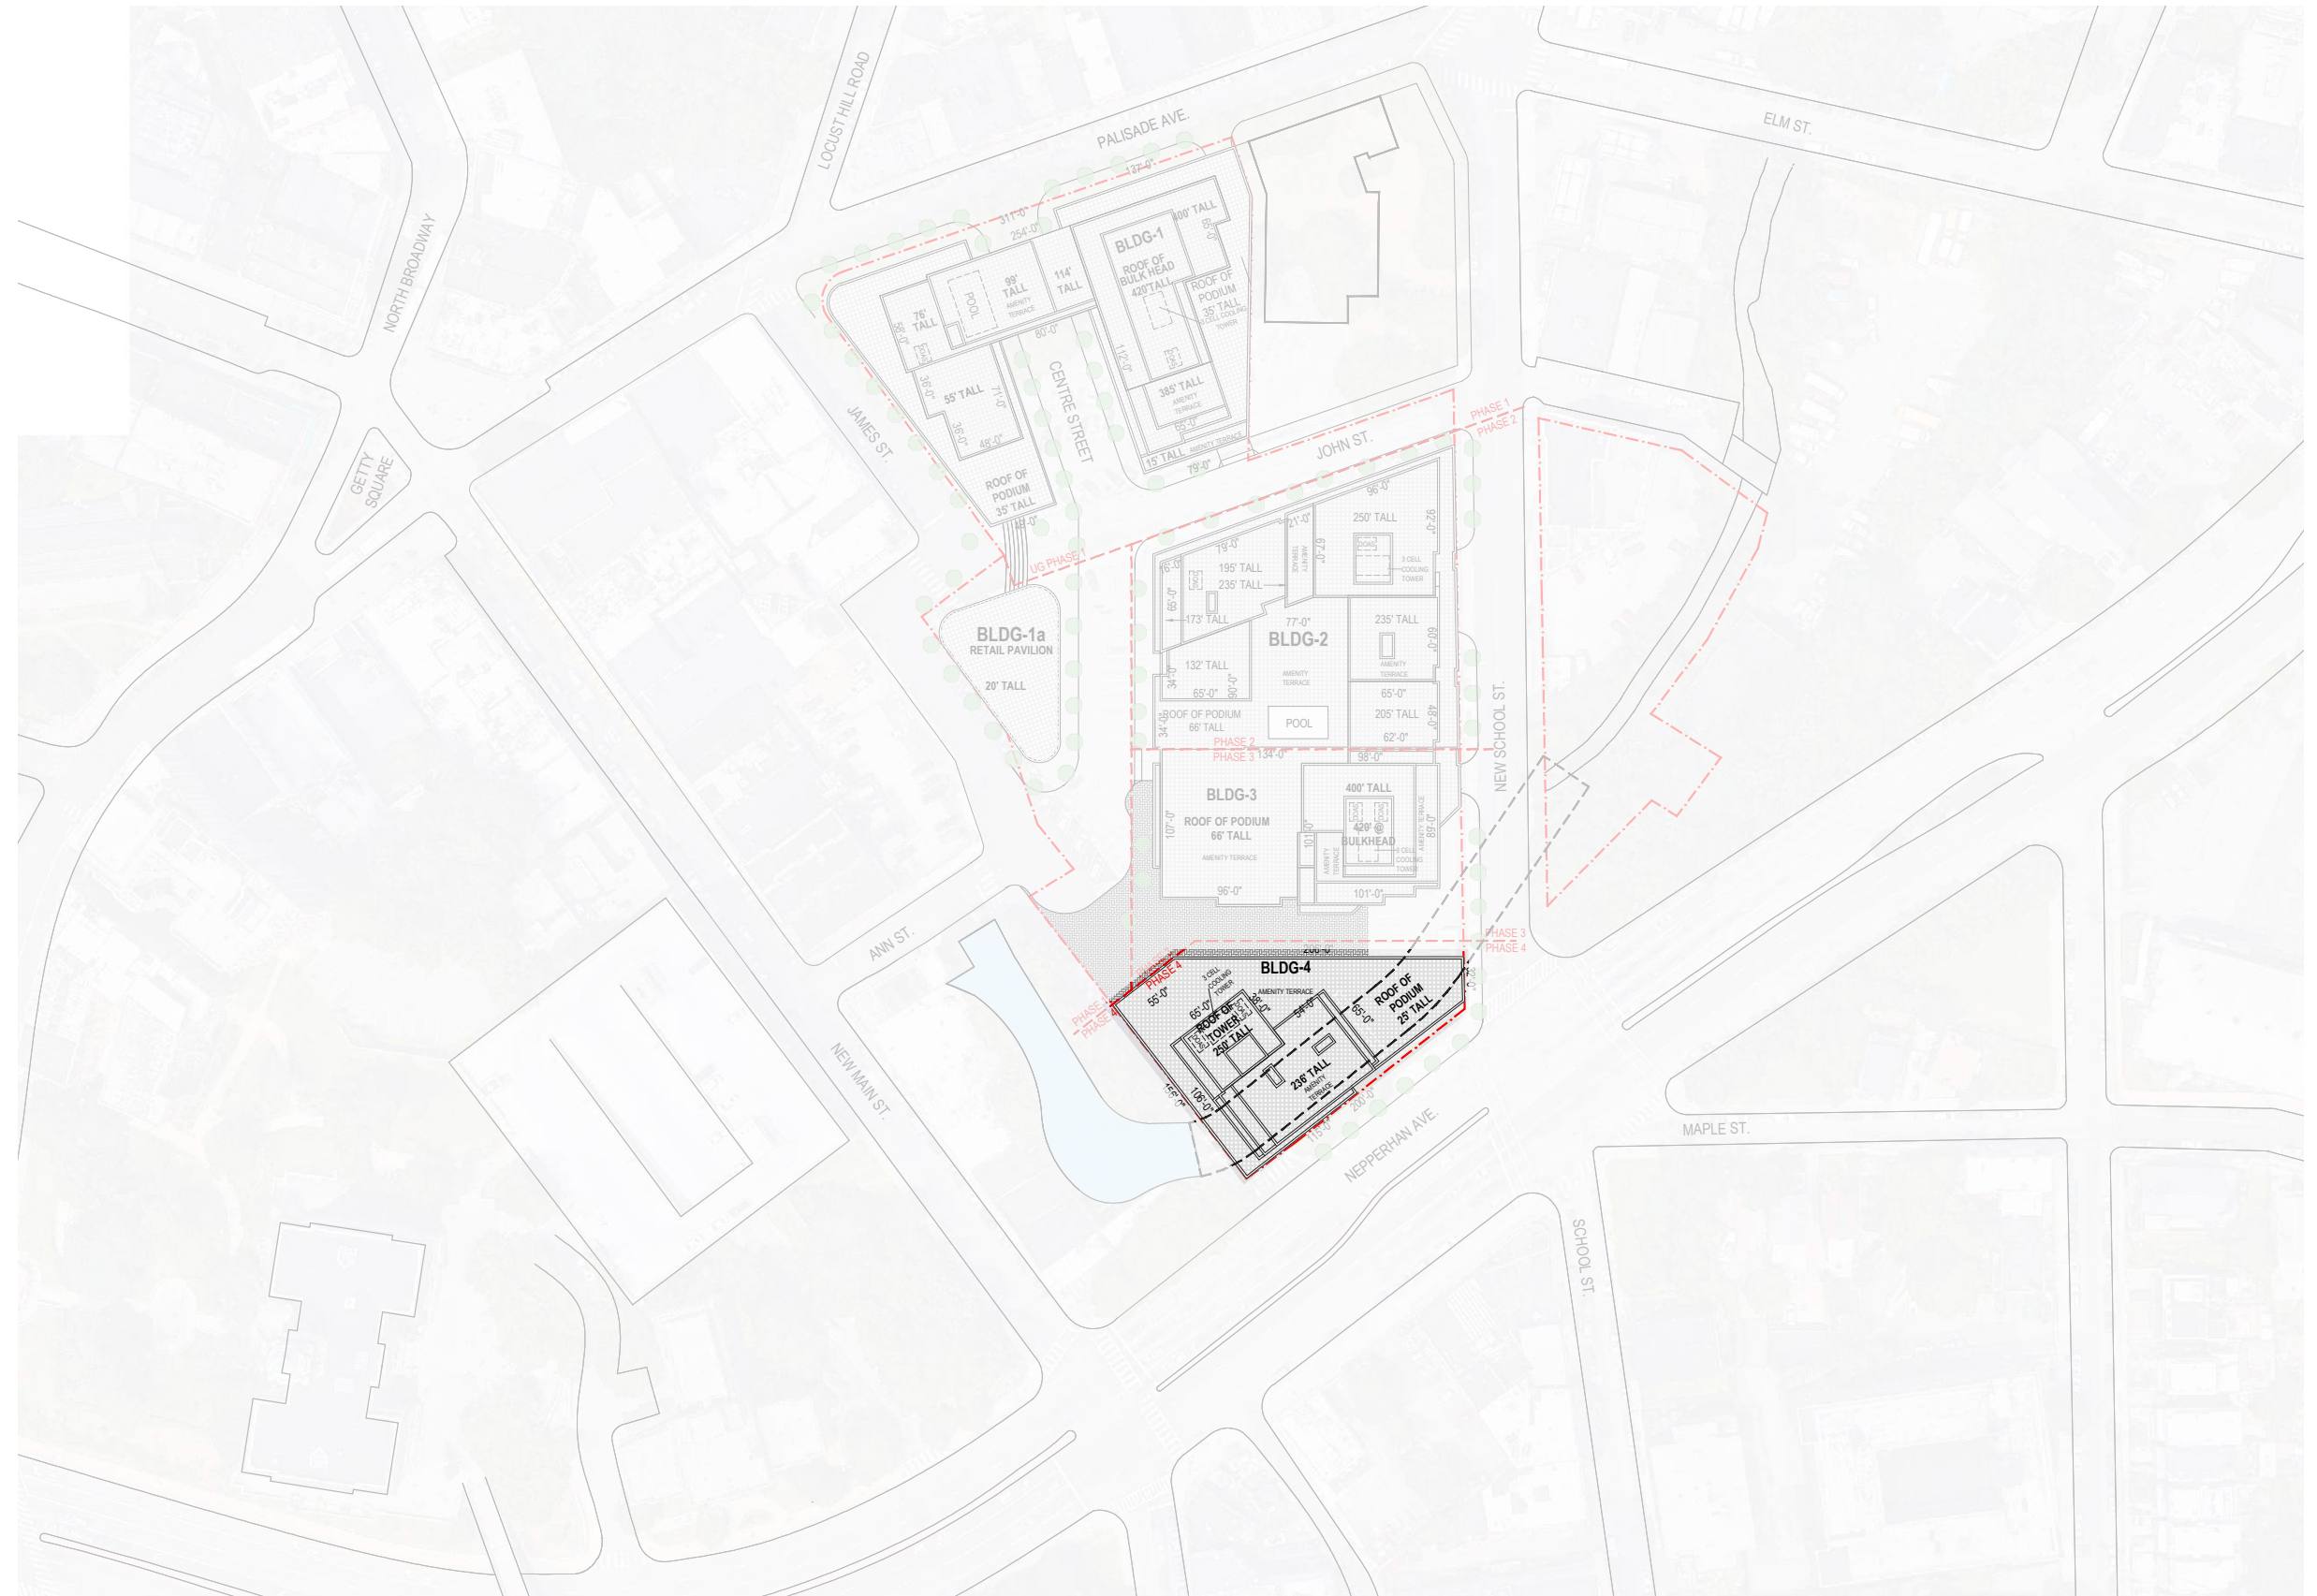

NOTE: THE FOLLOWING CONCEPTUAL DRAWINGS ARE FOR PLANNING PURPOSES ONLY. THE CONCEPTUAL BUILDING DESIGN COMPLIES WITH THE PROPOSED ZONING PETITION AND MUST BE REVERIFIED ONCE A FORMAL REZONING IS ADOPTED. STRUCTURE, MEP AND LANDSCAPE SHOWN FOR CONCEPT AND MUST BE VERIFIED AND COORDINATED WITH THE BUILDING CODE DURING THE SITE PLAN APPROVAL PROCESS. LOCATIONS OF MECHANICAL SHAFTS ARE TO BE DETERMINED. STAIRS ARE FOR ILLUSTRATIVE PURPOSES ONLY AND TO BE REVISED TO MEET EGRESS REQUIREMENTS.



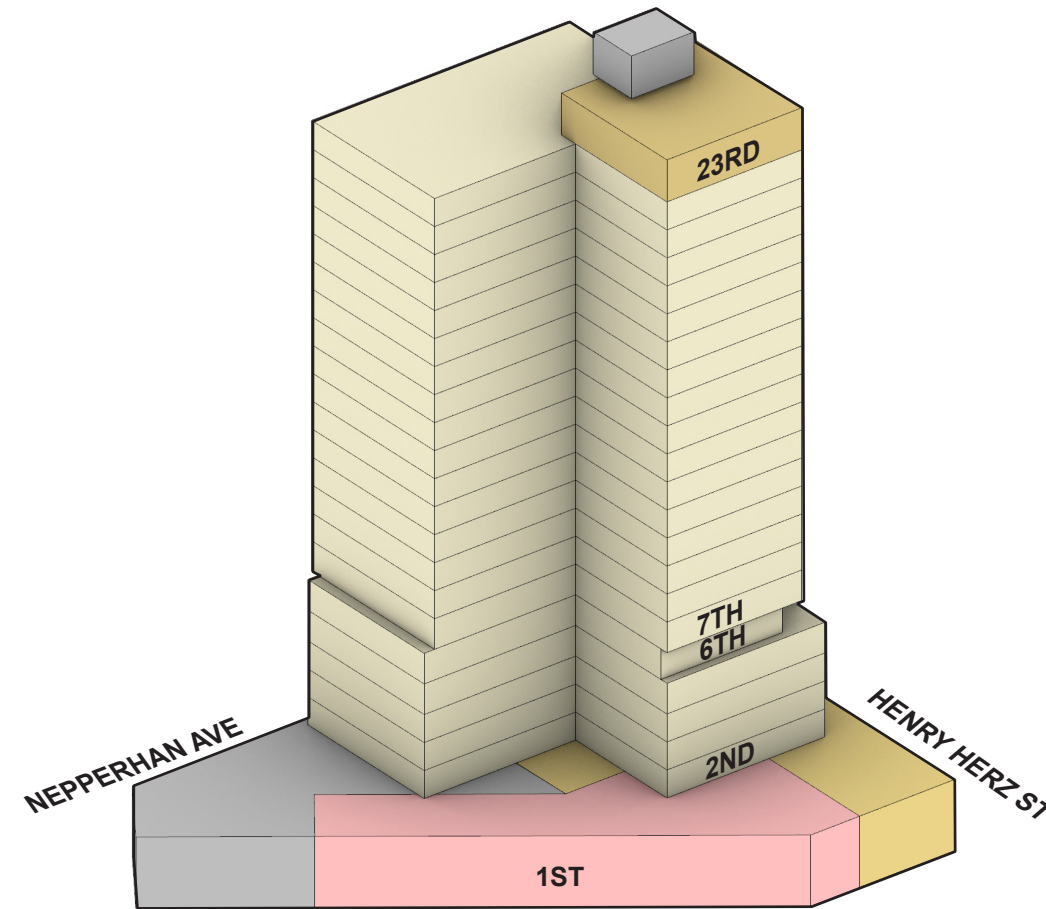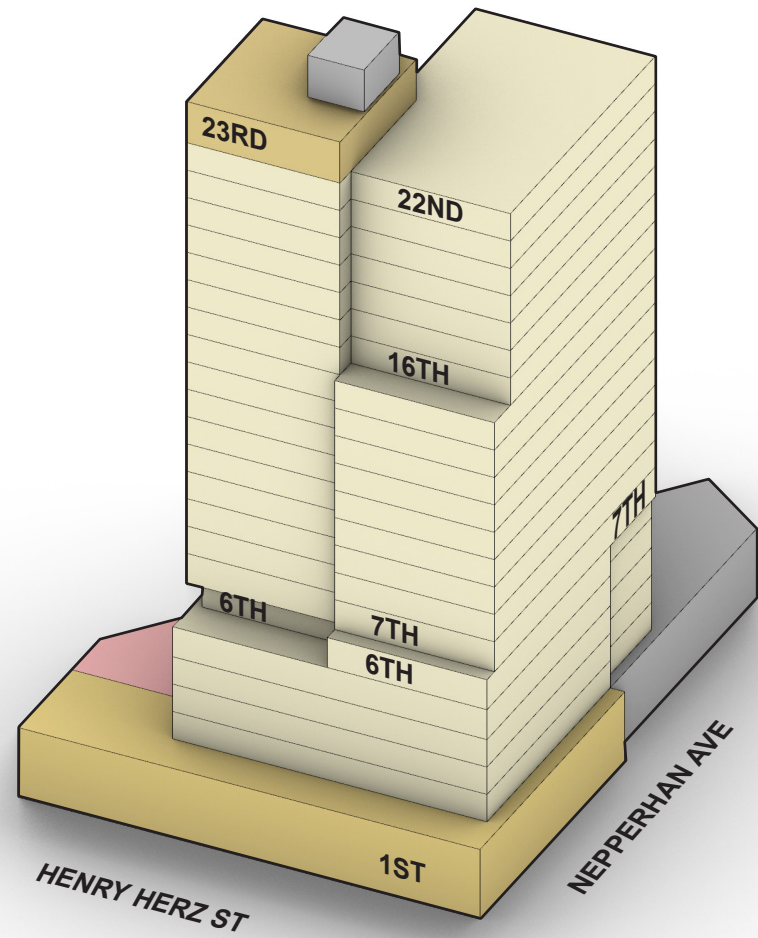

- RESIDENTIAL
- RESI AMENITY/ LOBBY
- PARKING / MECHANICAL
- RETAIL

NOTE: THE FOLLOWING CONCEPTUAL DRAWINGS ARE FOR PLANNING PURPOSES ONLY. THE CONCEPTUAL BUILDING DESIGN COMPLIES WITH THE PROPOSED ZONING PETITION AND MUST BE REVERIFIED ONCE A FORMAL REZONING IS ADOPTED. STRUCTURE, MEP AND LANDSCAPE SHOWN FOR CONCEPT AND MUST BE VERIFIED AND COORDINATED WITH THE BUILDING CODE DURING THE SITE PLAN APPROVAL PROCESS. LOCATIONS OF MECHANICAL SHAFTS ARE TO BE DETERMINED. STAIRS ARE FOR ILLUSTRATIVE PURPOSES ONLY AND TO BE REVISED TO MEET EGRESS REQUIREMENTS.






NOTE: THE FOLLOWING CONCEPTUAL DRAWINGS ARE FOR PLANNING PURPOSES ONLY. THE CONCEPTUAL BUILDING DESIGN COMPLIES WITH THE PROPOSED ZONING PETITION AND MUST BE REVERIFIED ONCE A FORMAL REZONING IS ADOPTED. STRUCTURE, MEP AND LANDSCAPE SHOWN FOR CONCEPT AND MUST BE VERIFIED AND COORDINATED WITH THE BUILDING CODE DURING THE SITE PLAN APPROVAL PROCESS. LOCATIONS OF MECHANICAL SHAFTS ARE TO BE DETERMINED. STAIRS ARE FOR ILLUSTRATIVE PURPOSES ONLY AND TO BE REVISED TO MEET EGRESS REQUIREMENTS.

YONKERS | CHICKEN ISLAND  
S9ARCHITECTURE

PHASE 4 - VIEW LOOKING EAST DOWN NEPPERHAN


05.11.2021 | P. 6



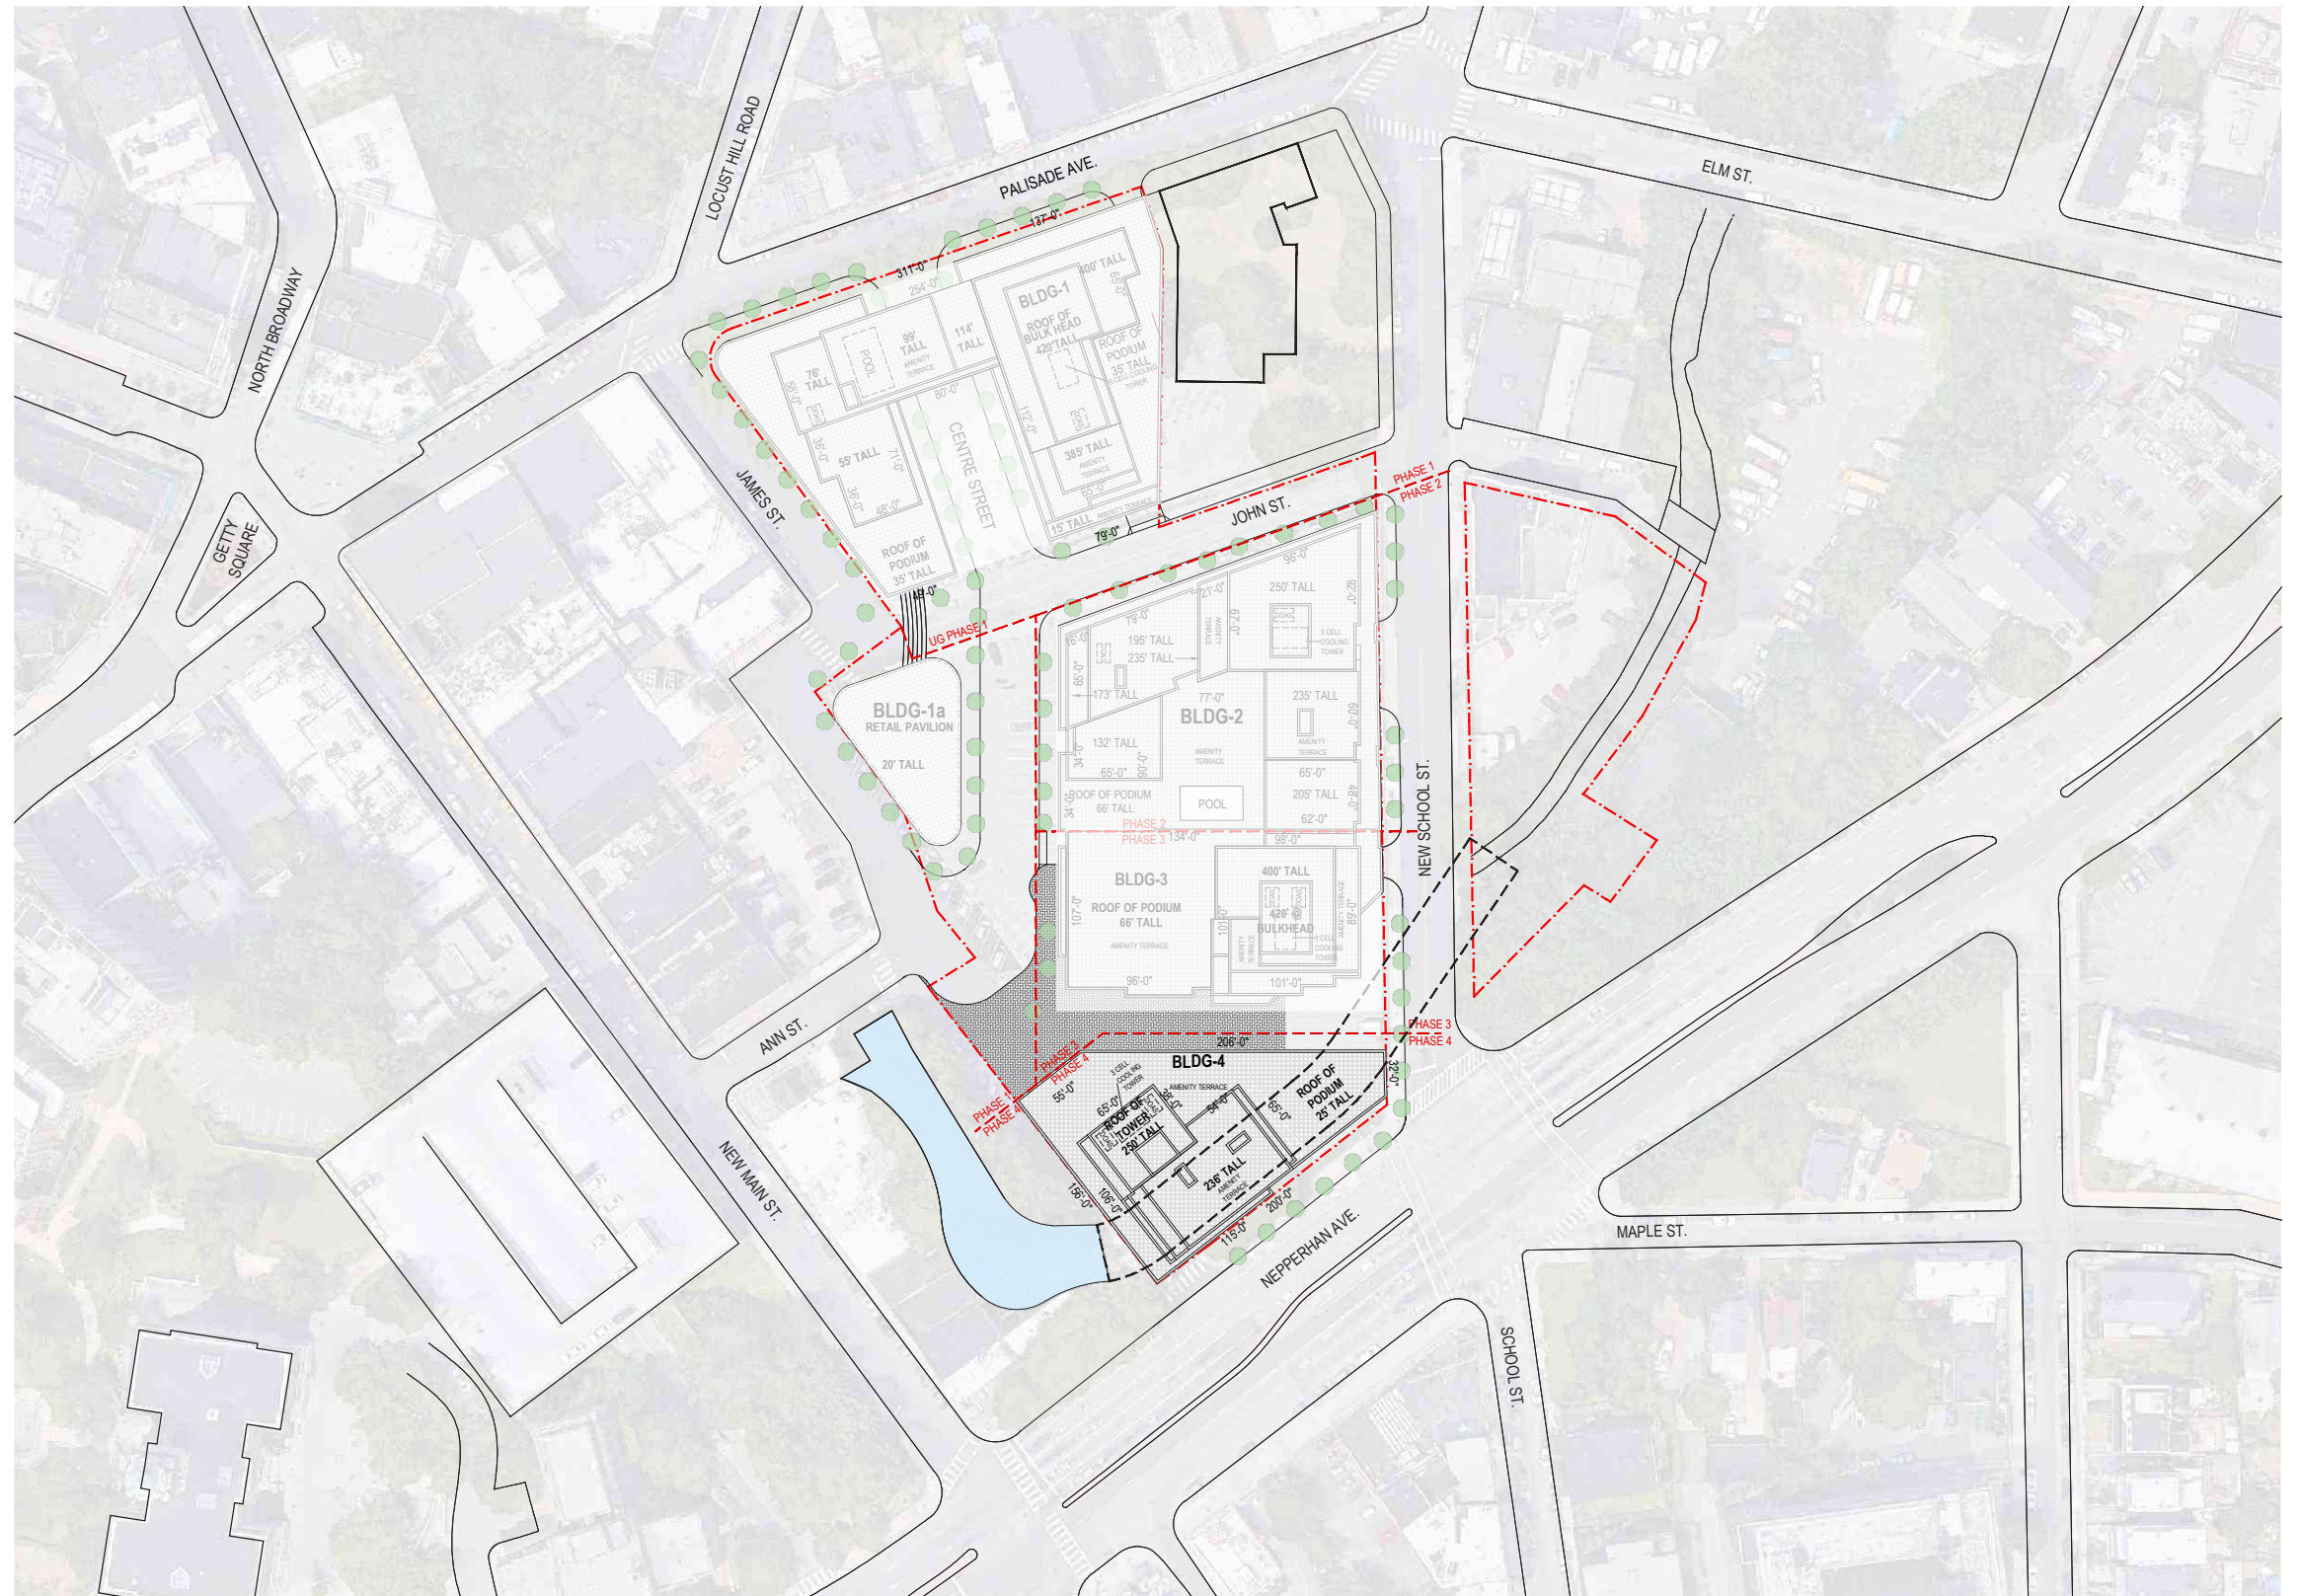

NOTE: THE FOLLOWING CONCEPTUAL DRAWINGS ARE FOR PLANNING PURPOSES ONLY. THE CONCEPTUAL BUILDING DESIGN COMPLIES WITH THE PROPOSED ZONING PETITION AND MUST BE REVERIFIED ONCE A FORMAL REZONING IS ADOPTED. STRUCTURE, MEP AND LANDSCAPE SHOWN FOR CONCEPT AND MUST BE VERIFIED AND COORDINATED WITH THE BUILDING CODE DURING THE SITE PLAN APPROVAL PROCESS. LOCATIONS OF MECHANICAL SHAFTS ARE TO BE DETERMINED. STAIRS ARE FOR ILLUSTRATIVE PURPOSES ONLY AND TO BE REVISED TO MEET EGRESS REQUIREMENTS.



YONKERS | CHICKEN ISLAND  
S9ARCHITECTURE

 

PHASE 4 - KEY PLAN

05.11.2021 | P. 7



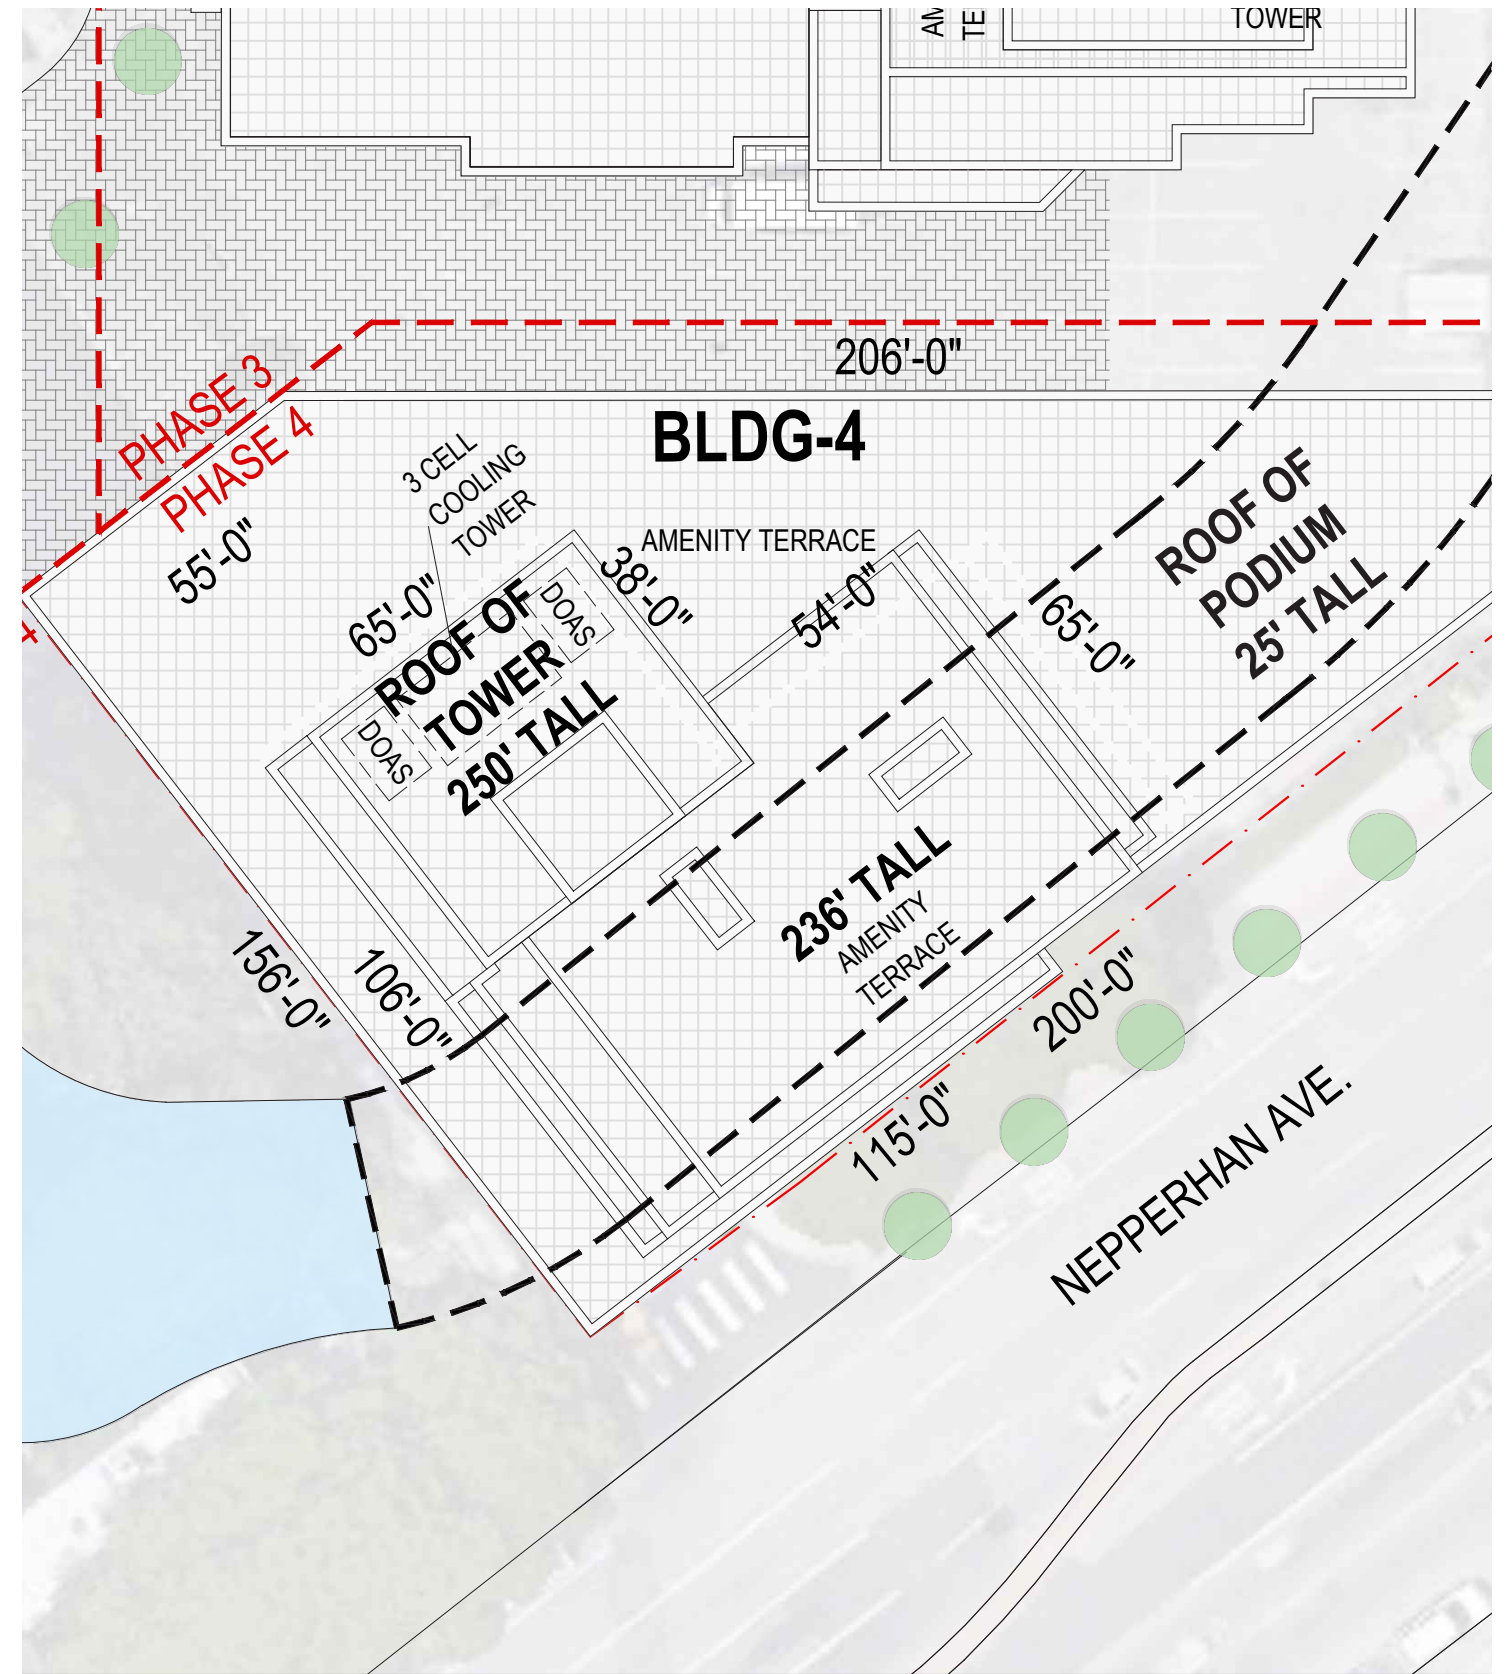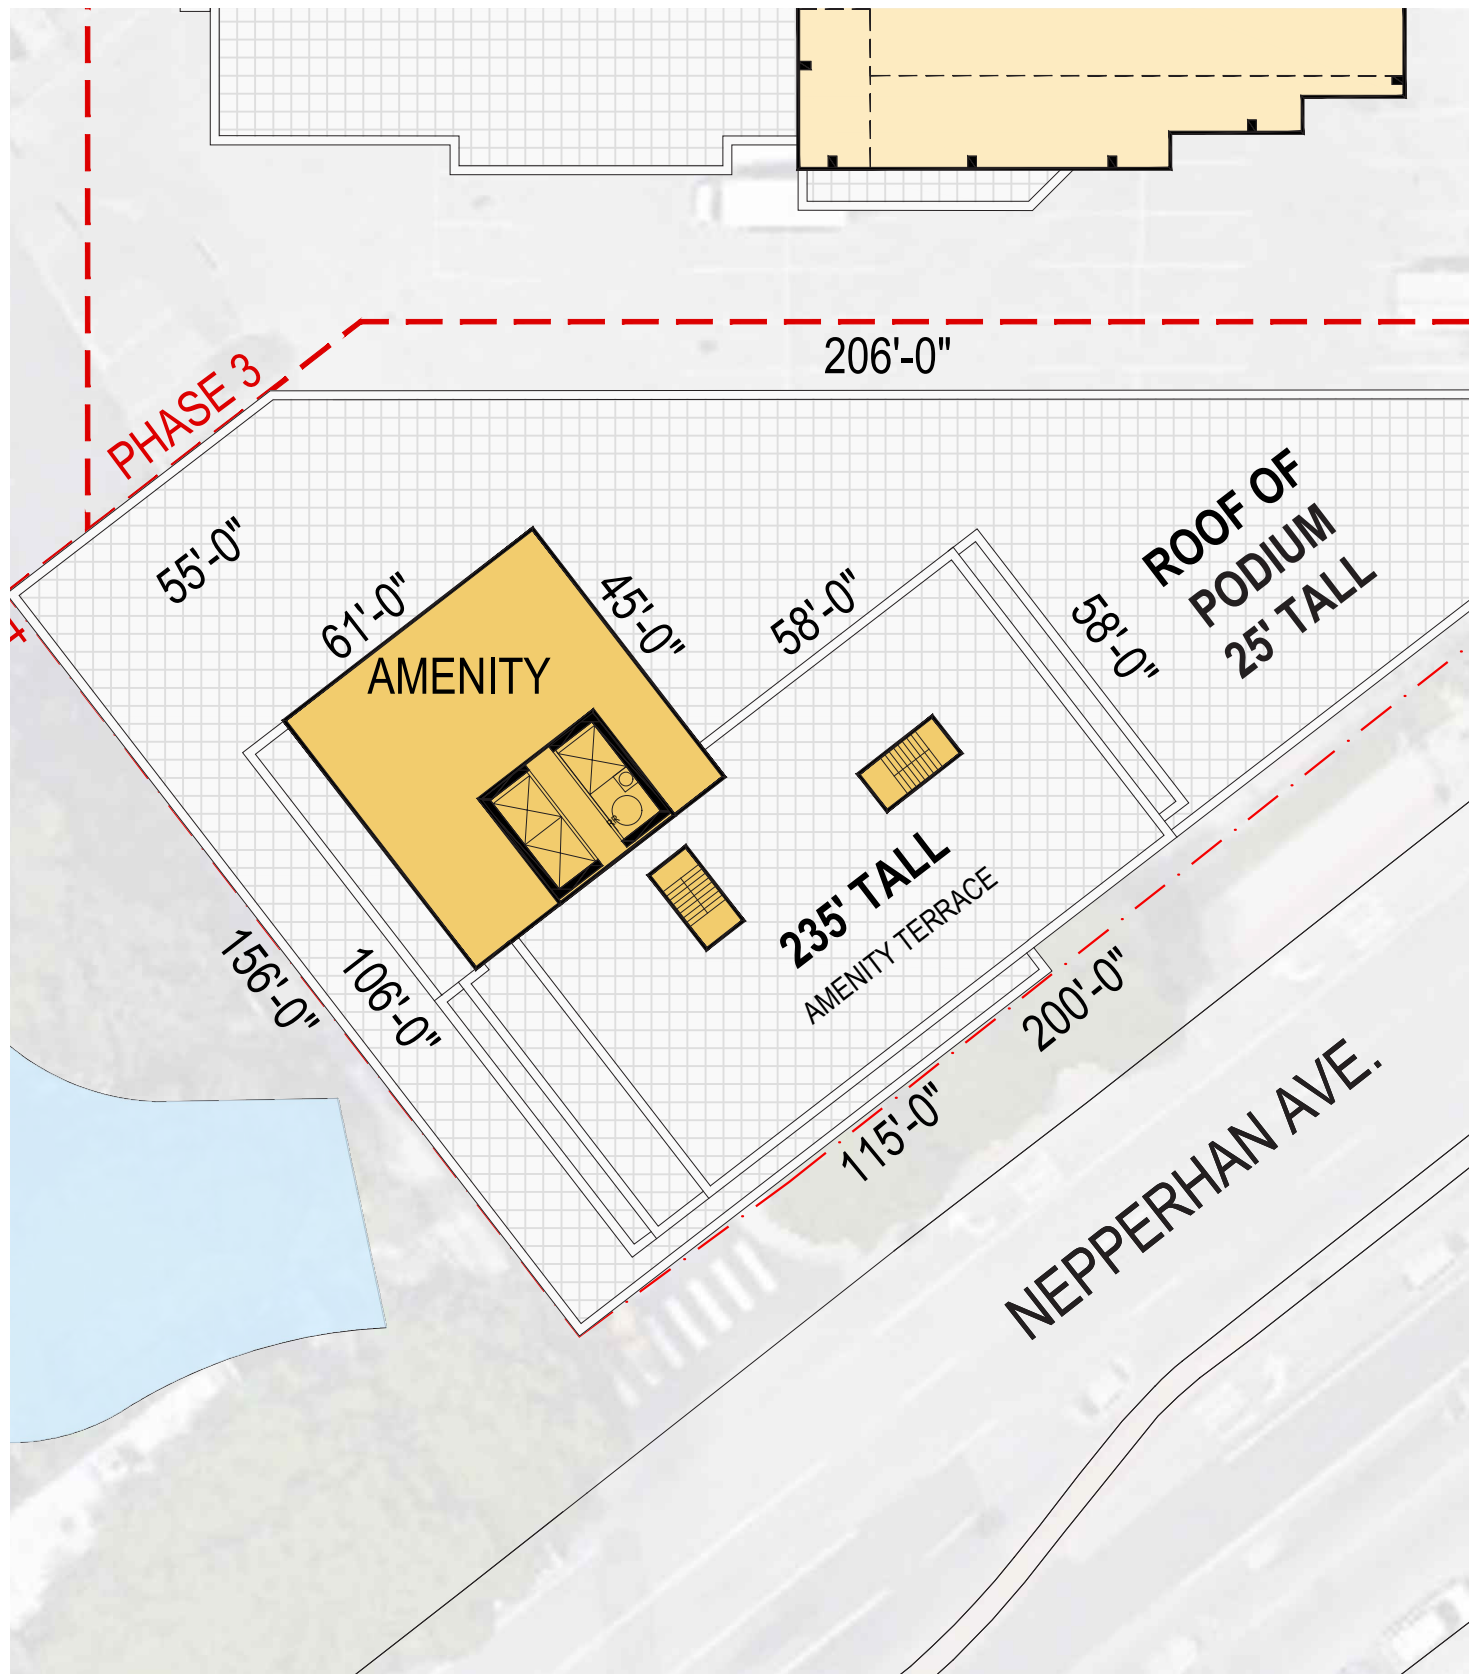


PHASE 4- SKY LOUNGE PLAN

PHASE 4 - ROOF PLAN

NOTE: THE FOLLOWING CONCEPTUAL DRAWINGS ARE FOR PLANNING PURPOSES ONLY. THE CONCEPTUAL BUILDING DESIGN COMPLIES WITH THE PROPOSED ZONING PETITION AND MUST BE REVERIFIED ONCE A FORMAL REZONING IS ADOPTED. STRUCTURE, MEP AND LANDSCAPE SHOWN FOR CONCEPT AND MUST BE VERIFIED AND COORDINATED WITH THE BUILDING CODE DURING THE SITE PLAN APPROVAL PROCESS. LOCATIONS OF MECHANICAL SHAFTS ARE TO BE DETERMINED. STAIRS ARE FOR ILLUSTRATIVE PURPOSES ONLY AND TO BE REVISED TO MEET EGRESS REQUIREMENTS.

YONKERS | CHICKEN ISLAND  
S9ARCHITECTURE

 


SCALE : 1/32" = 1-0"

PHASE 4 - PLANS

05.11.2021 | P. 8



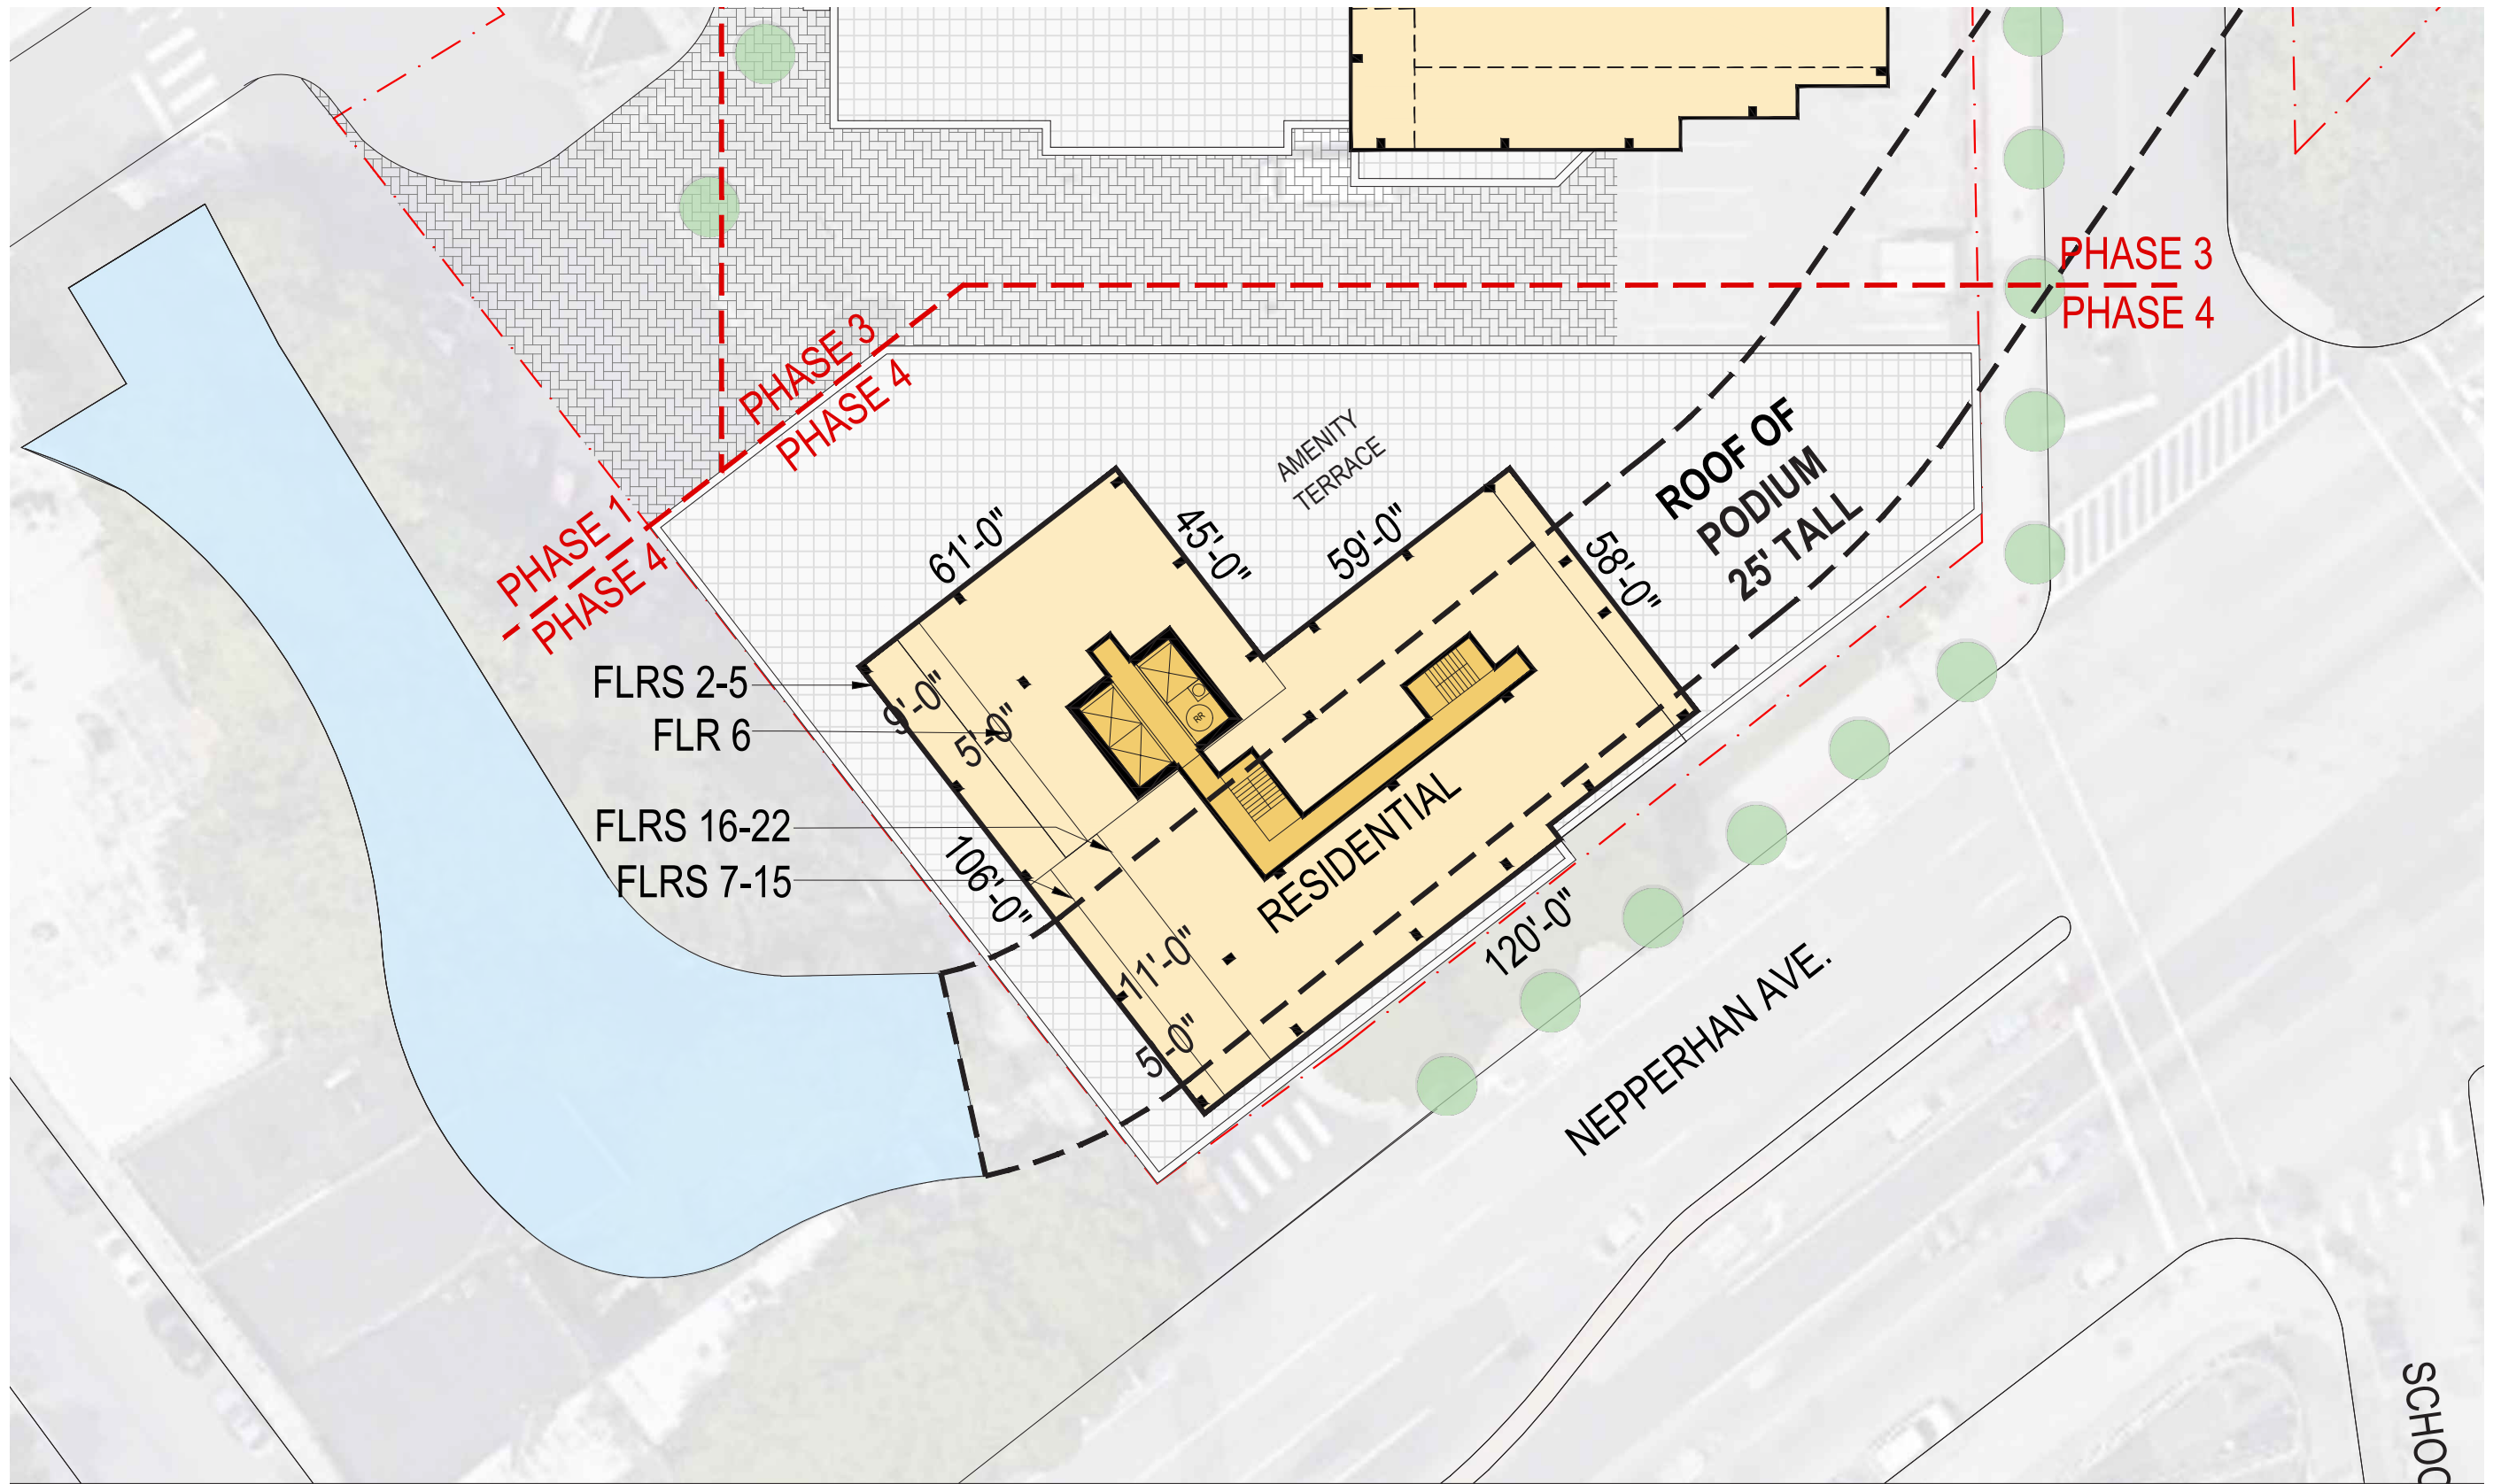

NOTE: THE FOLLOWING CONCEPTUAL DRAWINGS ARE FOR PLANNING PURPOSES ONLY. THE CONCEPTUAL BUILDING DESIGN COMPLIES WITH THE PROPOSED ZONING PETITION AND MUST BE REVERIFIED ONCE A FORMAL REZONING IS ADOPTED. STRUCTURE, MEP AND LANDSCAPE SHOWN FOR CONCEPT AND MUST BE VERIFIED AND COORDINATED WITH THE BUILDING CODE DURING THE SITE PLAN APPROVAL PROCESS. LOCATIONS OF MECHANICAL SHAFTS ARE TO BE DETERMINED. STAIRS ARE FOR ILLUSTRATIVE PURPOSES ONLY AND TO BE REVISED TO MEET EGRESS REQUIREMENTS.


YONKERS | CHICKEN ISLAND  
 S9ARCHITECTURE

SCALE : 1/32" = 1'-0"

PHASE 4 - TOWER PLAN

05.11.2021 | P. 9



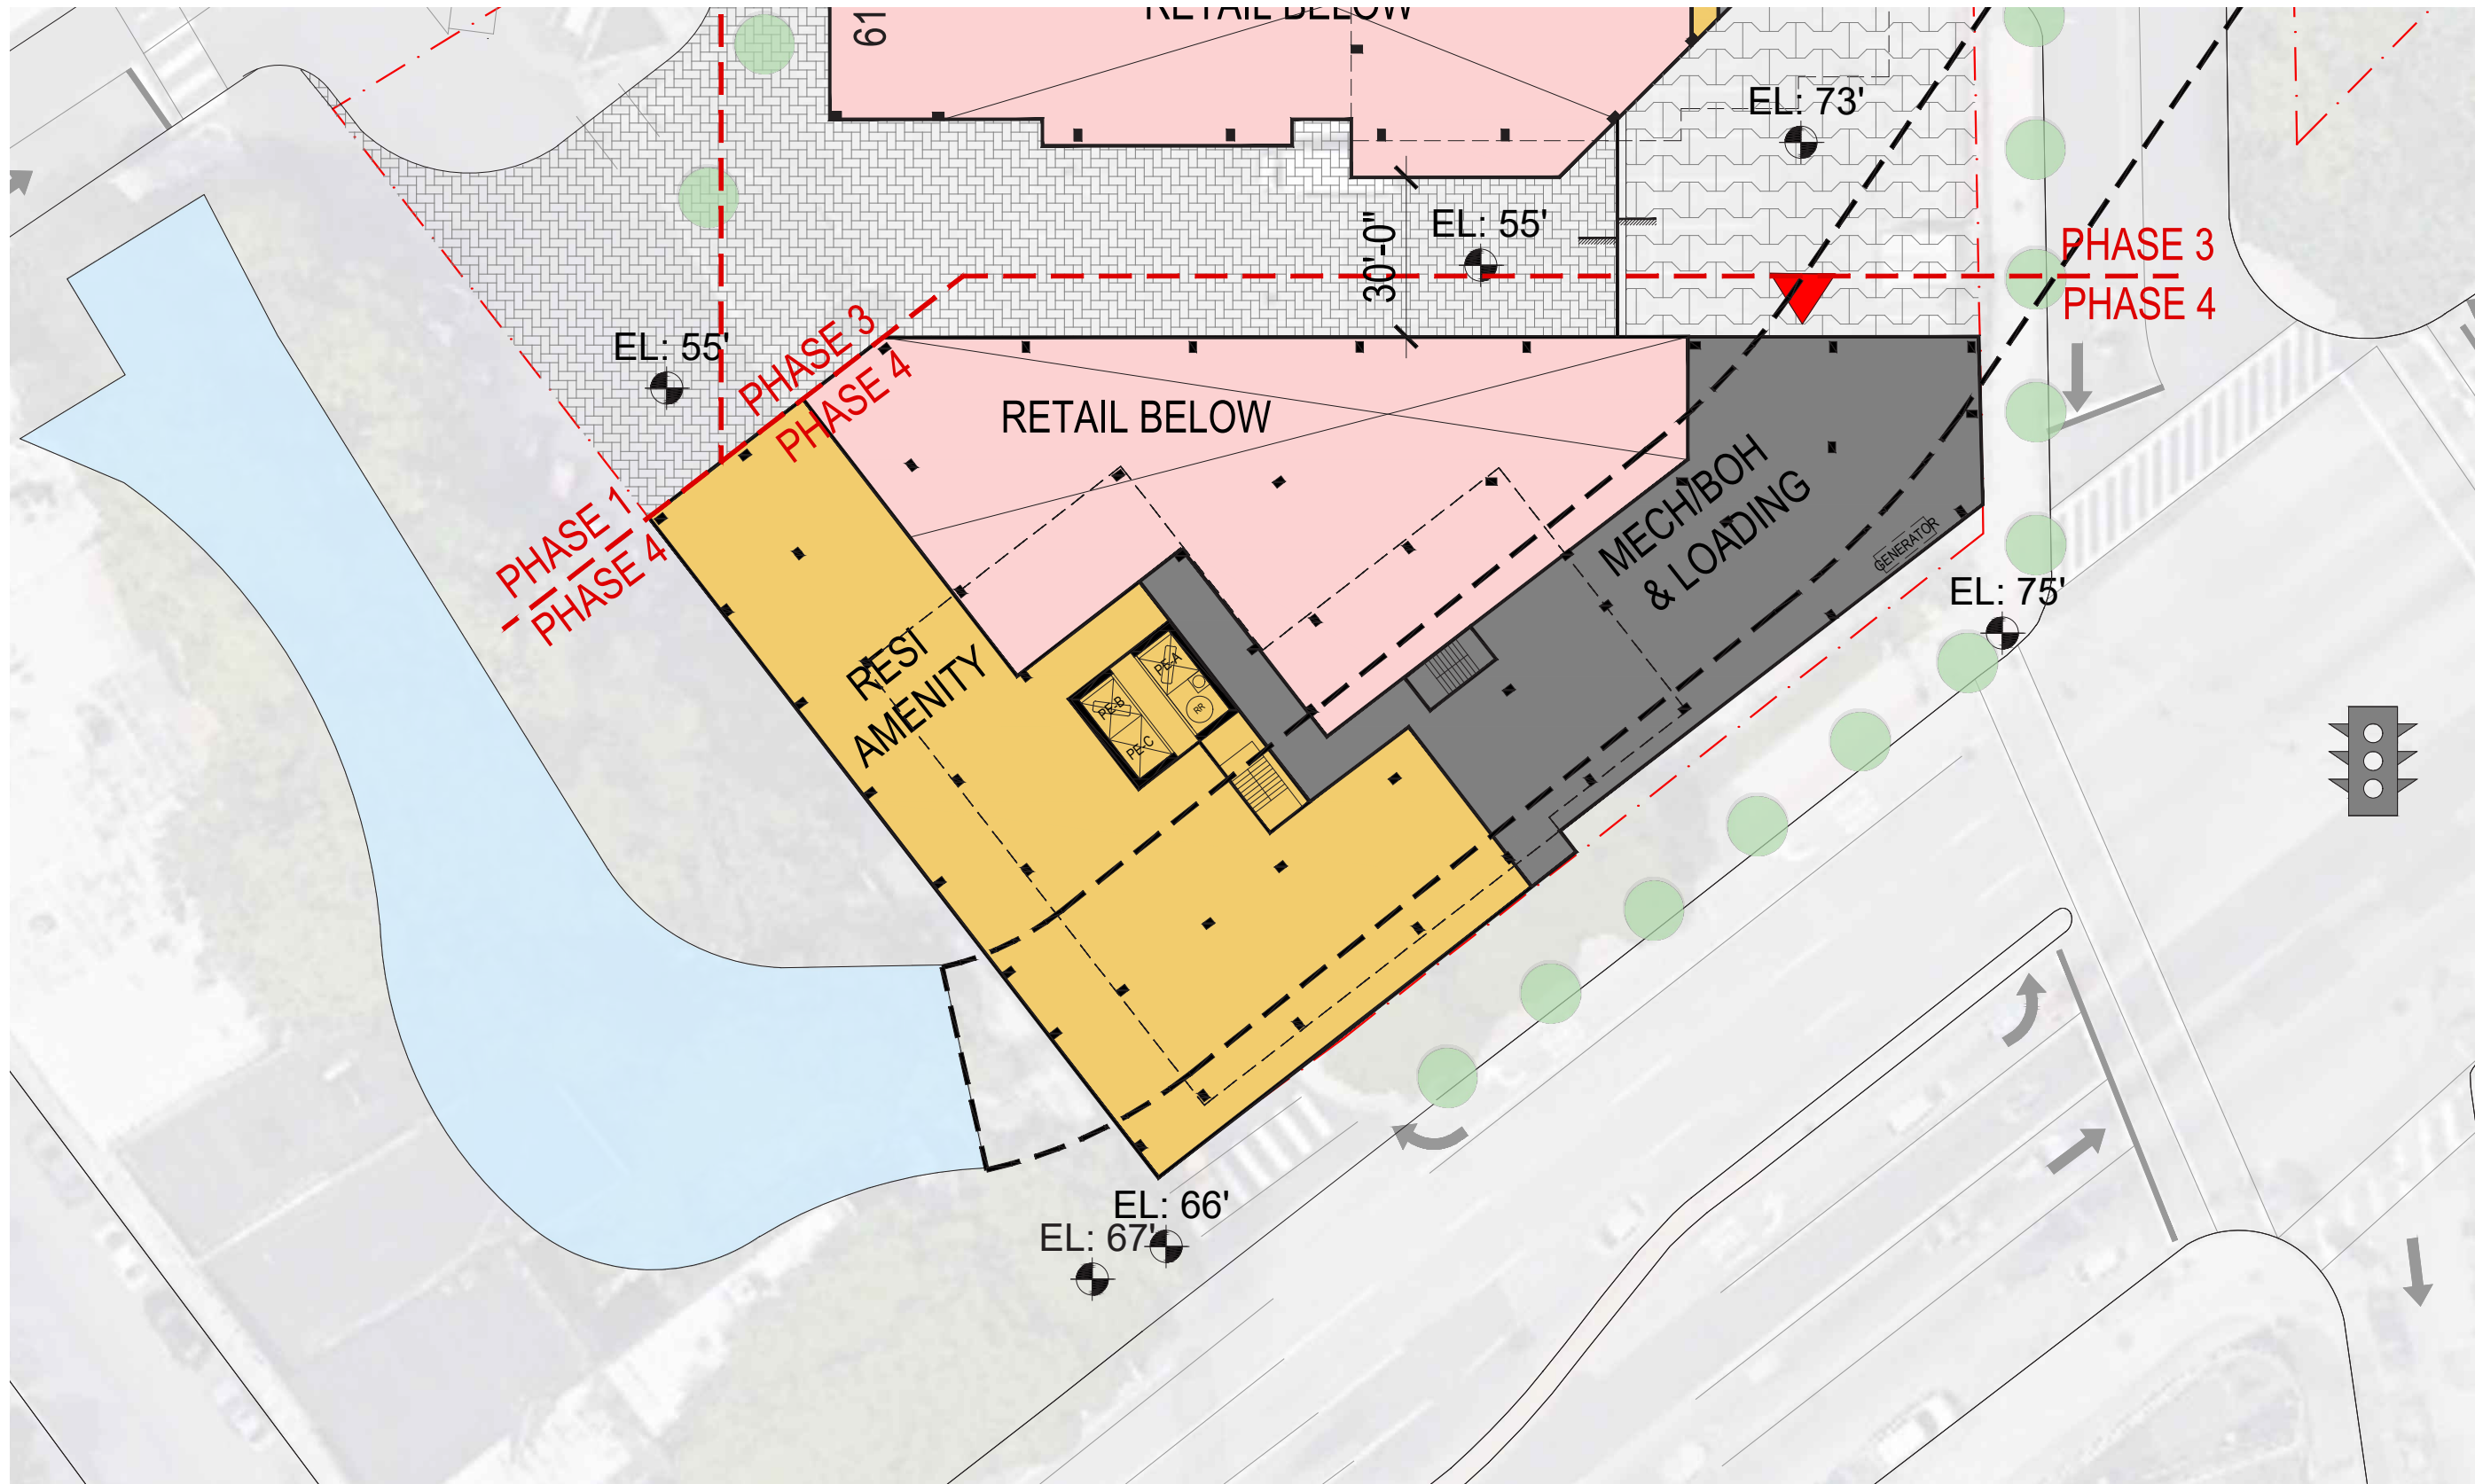

NOTE: THE FOLLOWING CONCEPTUAL DRAWINGS ARE FOR PLANNING PURPOSES ONLY. THE CONCEPTUAL BUILDING DESIGN COMPLIES WITH THE PROPOSED ZONING PETITION AND MUST BE REVERIFIED ONCE A FORMAL REZONING IS ADOPTED. STRUCTURE, MEP AND LANDSCAPE SHOWN FOR CONCEPT AND MUST BE VERIFIED AND COORDINATED WITH THE BUILDING CODE DURING THE SITE PLAN APPROVAL PROCESS. LOCATIONS OF MECHANICAL SHAFTS ARE TO BE DETERMINED. STAIRS ARE FOR ILLUSTRATIVE PURPOSES ONLY AND TO BE REVISED TO MEET EGRESS REQUIREMENTS.

YONKERS | CHICKEN ISLAND  
S9ARCHITECTURE




SCALE : 1/32" = 1'-0"

PHASE 4 - GROUND FLOOR PLAN 2

05.11.2021 | P. 10



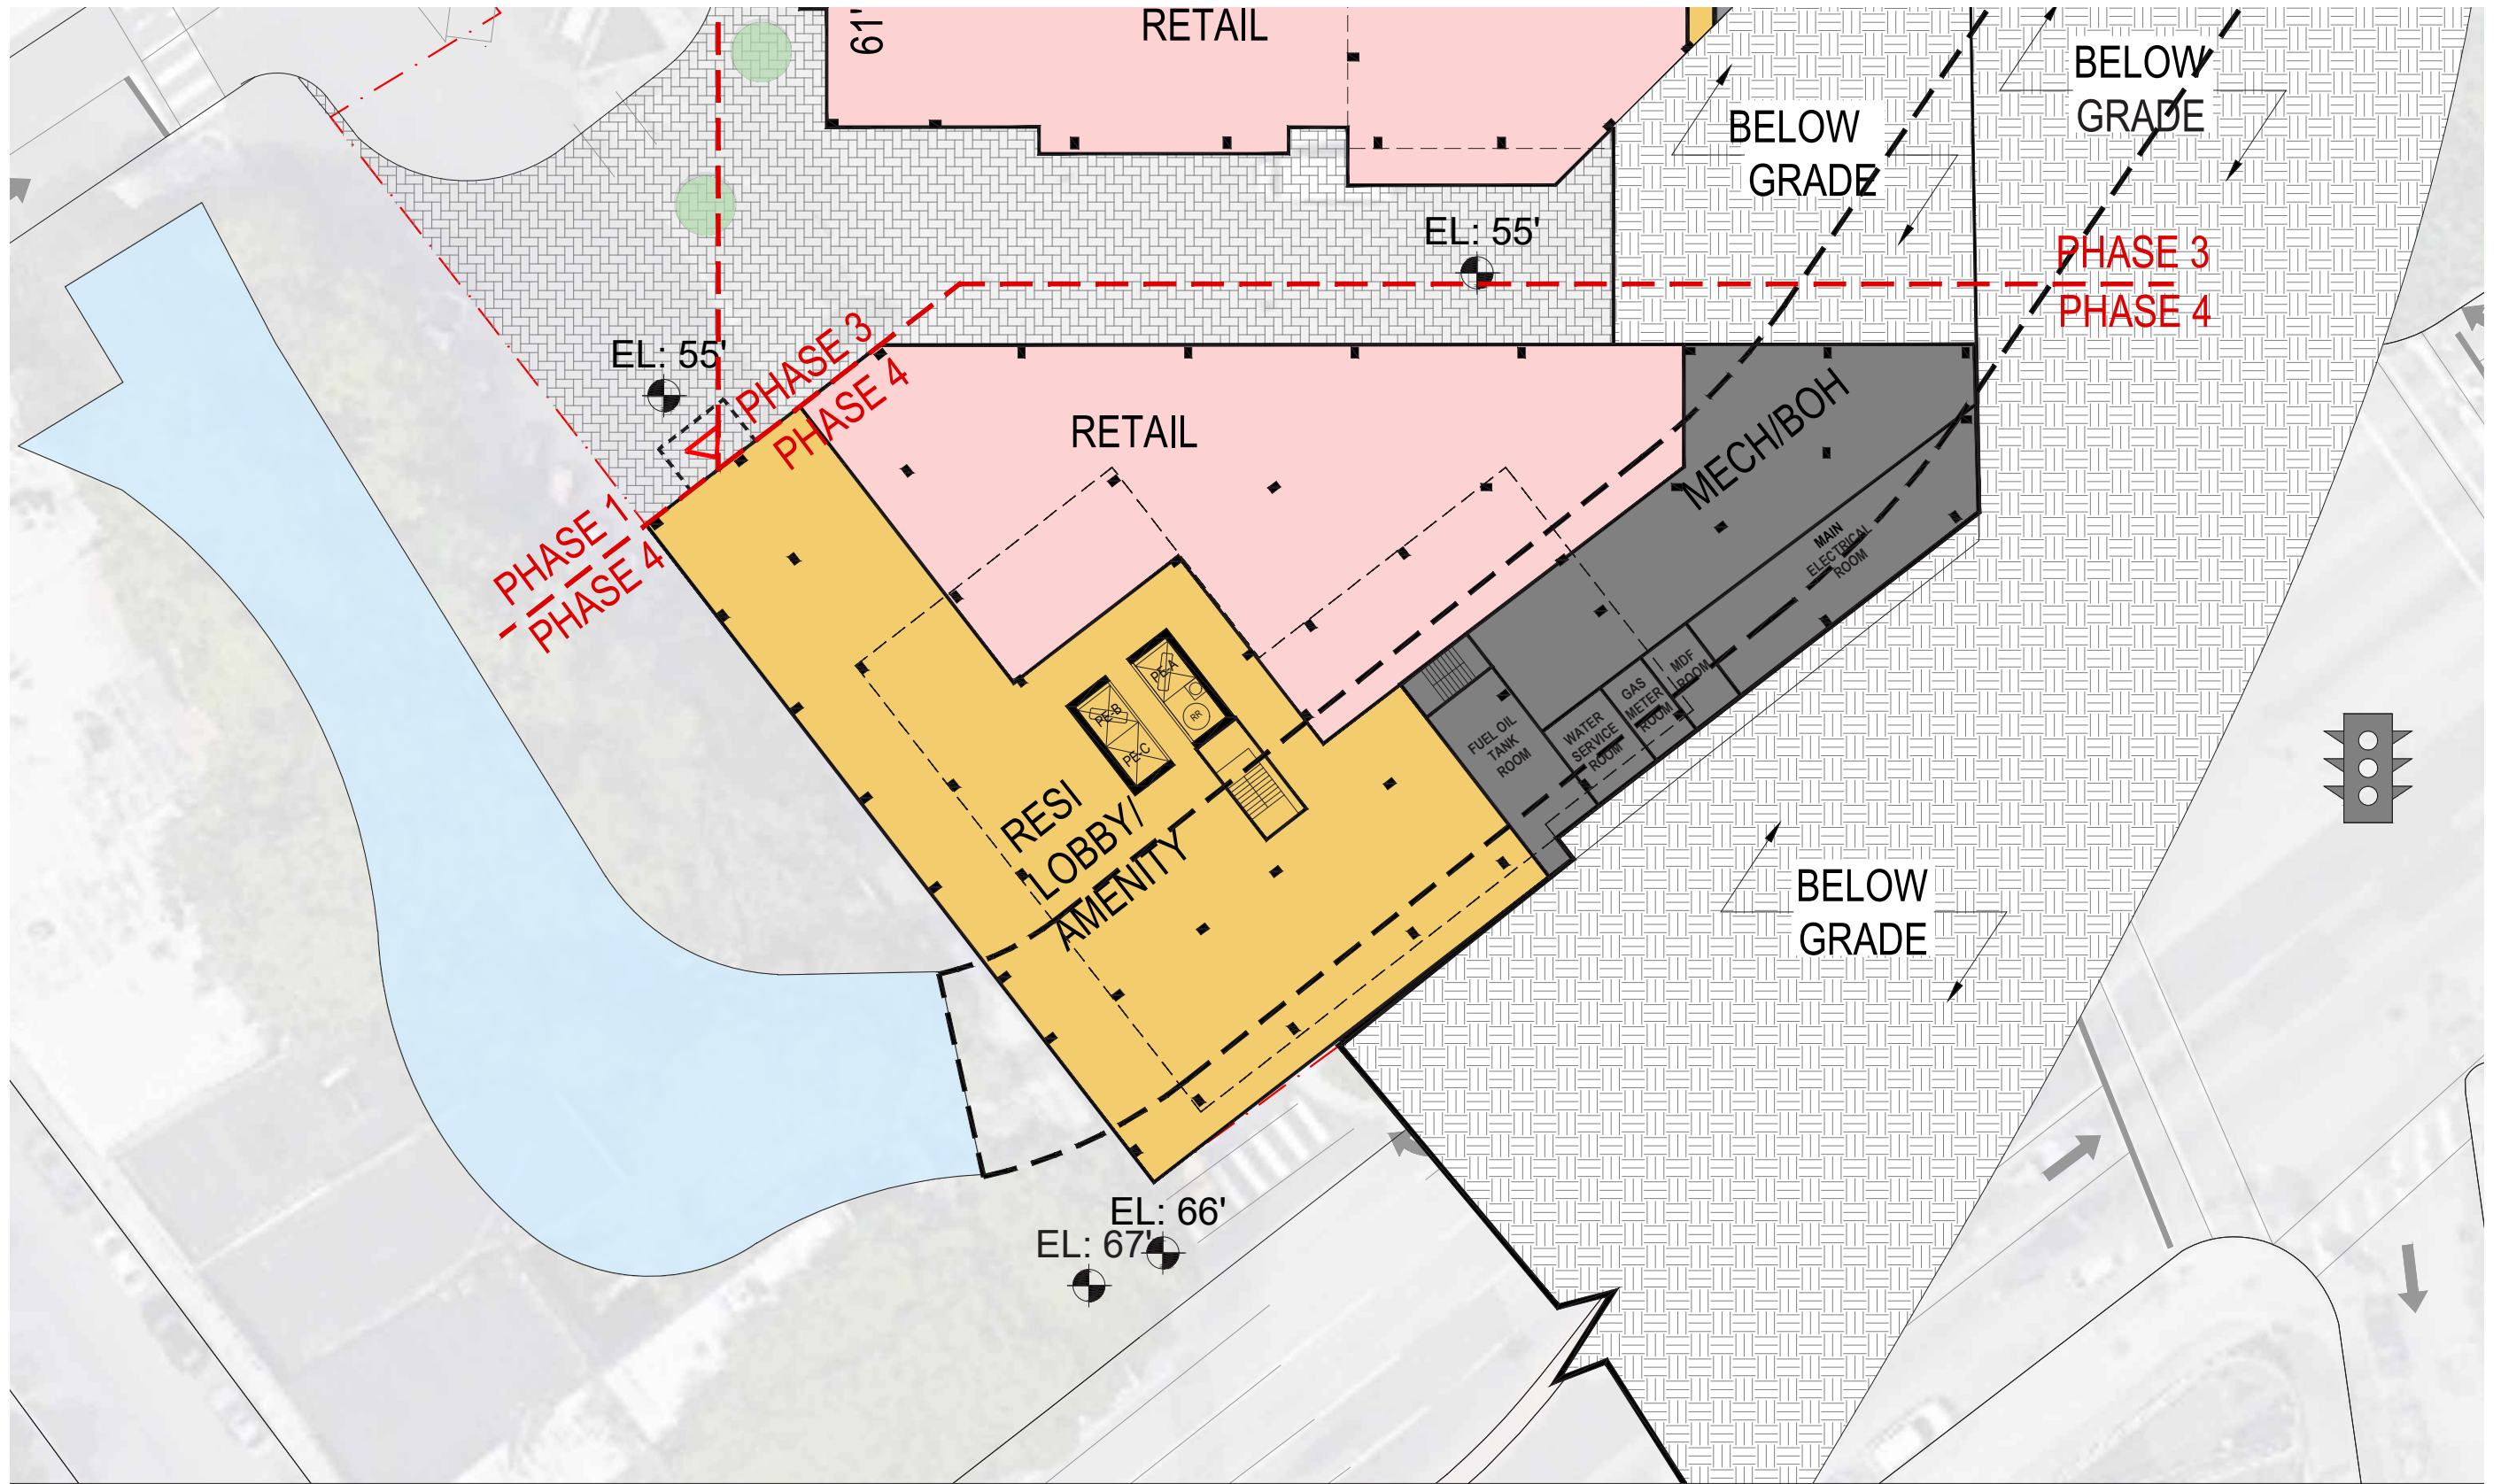

NOTE: THE FOLLOWING CONCEPTUAL DRAWINGS ARE FOR PLANNING PURPOSES ONLY. THE CONCEPTUAL BUILDING DESIGN COMPLIES WITH THE PROPOSED ZONING PETITION AND MUST BE REVERIFIED ONCE A FORMAL REZONING IS ADOPTED. STRUCTURE, MEP AND LANDSCAPE SHOWN FOR CONCEPT AND MUST BE VERIFIED AND COORDINATED WITH THE BUILDING CODE DURING THE SITE PLAN APPROVAL PROCESS. LOCATIONS OF MECHANICAL SHAFTS ARE TO BE DETERMINED. STAIRS ARE FOR ILLUSTRATIVE PURPOSES ONLY AND TO BE REVISED TO MEET EGRESS REQUIREMENTS.

YONKERS | CHICKEN ISLAND  
S9ARCHITECTURE





SCALE : 1/32" = 1-0"

PHASE 4 - GROUND FLOOR PLAN 1

05.11.2021 | P. 11



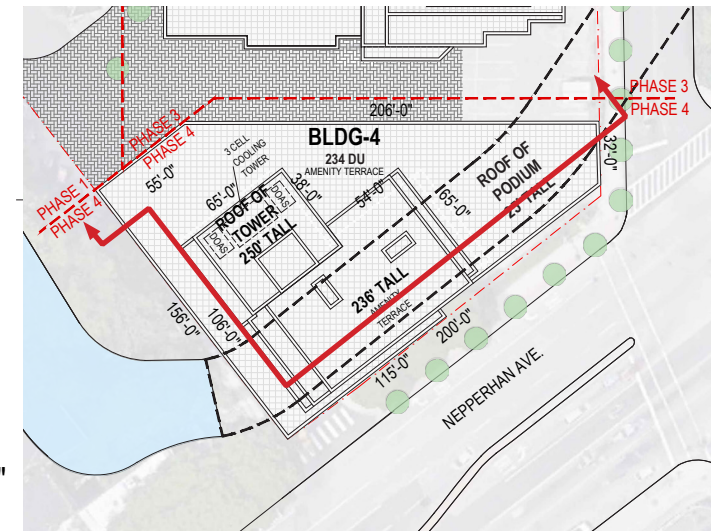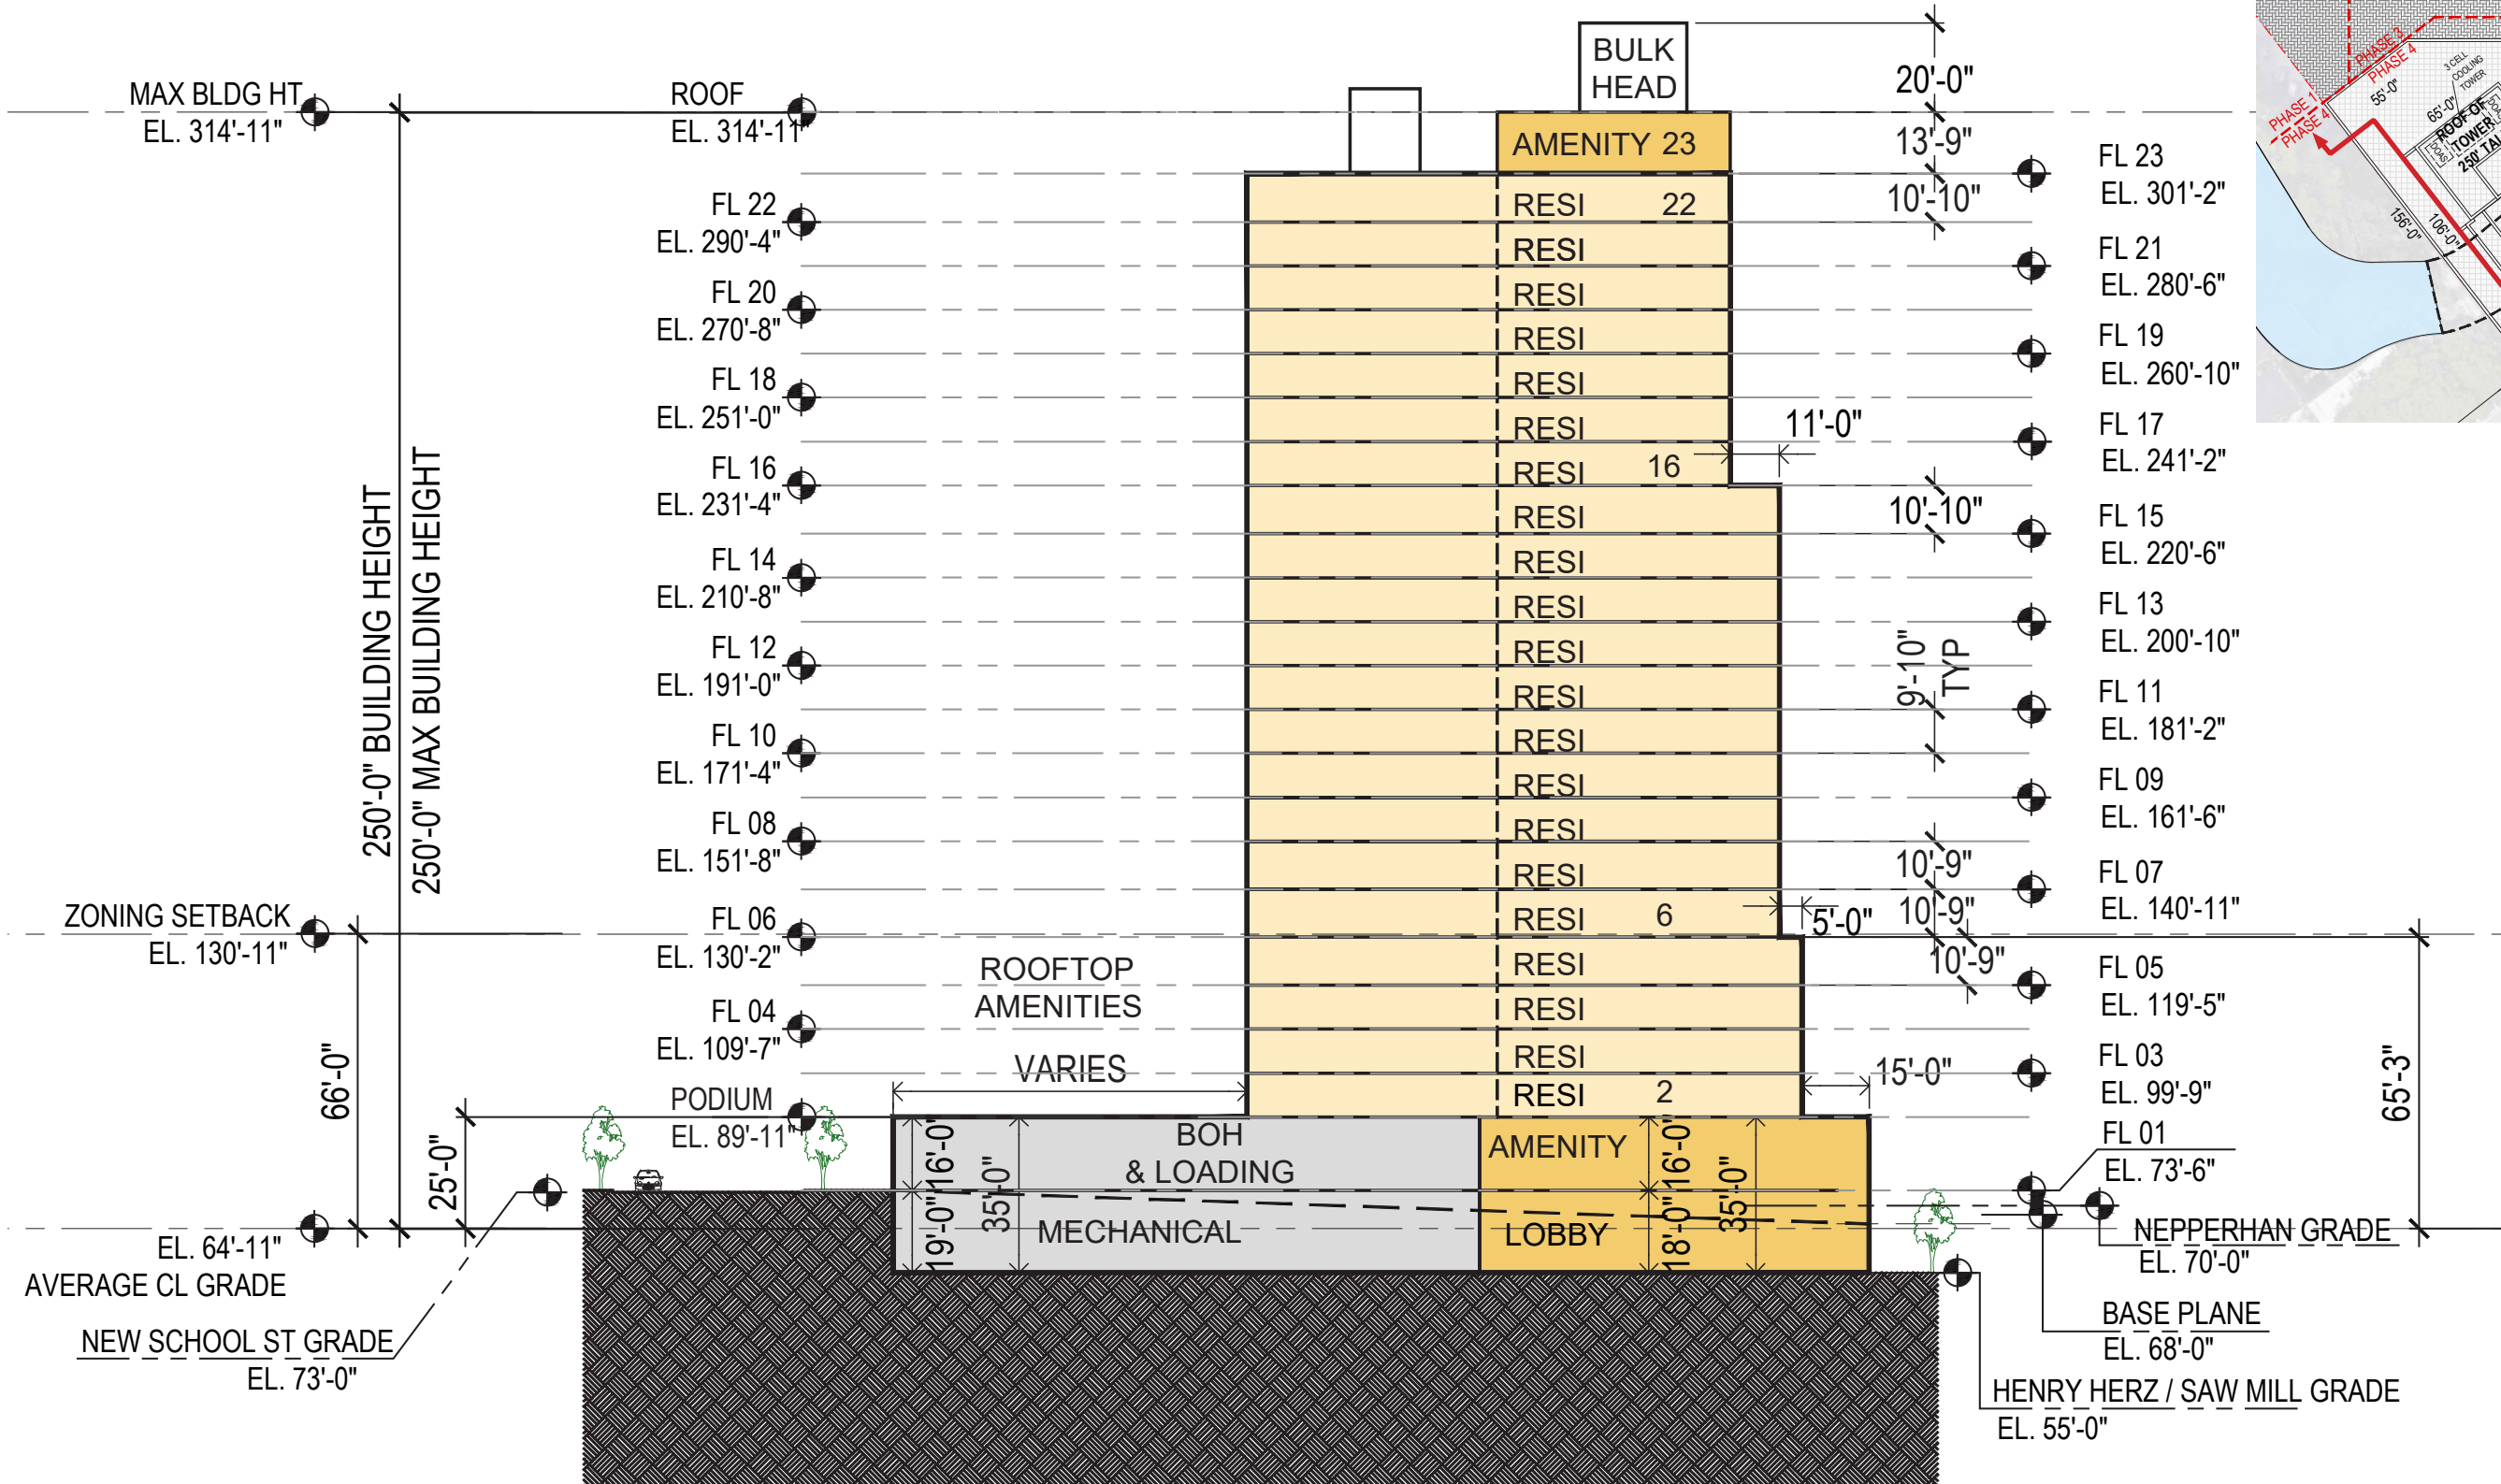

NOTE: THE FOLLOWING CONCEPTUAL DRAWINGS ARE FOR PLANNING PURPOSES ONLY. THE CONCEPTUAL BUILDING DESIGN COMPLIES WITH THE PROPOSED ZONING PETITION AND MUST BE REVERIFIED ONCE A FORMAL REZONING IS ADOPTED. STRUCTURE, MEP AND LANDSCAPE SHOWN FOR CONCEPT AND MUST BE VERIFIED AND COORDINATED WITH THE BUILDING CODE DURING THE SITE PLAN APPROVAL PROCESS. LOCATIONS OF MECHANICAL SHAFTS ARE TO BE DETERMINED. STAIRS ARE FOR ILLUSTRATIVE PURPOSES ONLY AND TO BE REVISED TO MEET EGRESS REQUIREMENTS.



*© 2020 All Rights Reserved. S9 Architecture and Engineering, PC. This document and the ideas incorporated herein, as an instrument of professional service, is the property of S9 and is not be used, reproduced or transmitted, in whole or in part, in any form or by any means without the prior written authorization of S9.*

**S9**ARCHITECTURE