

Alexander V. Bogaerts + Associates, P.C. • Interior Design  
 2445 Franklin Road  
 Bloomfield Hills, MI 48302  
 248 • 334 • 5000

CLIENT/PROJECT  
 PENINSULA 13  
 BAY HARBOR, MICHIGAN

COPYRIGHT 2003  
 ALEXANDER V. BOGAERTS & ASSOC.

PRELIMINARY 09-08-03  
 BDS 09-19-03  
 PERMITS 09-19-03  
 CONSTRUCTION 10-31-03

REVISIONS  
 10-17-03  
 11-24-03  
 12-19-03  
 12-24-03  
 01-07-04  
 01-26-05


DRAWN BY  
 CC  
 CADD FILE  
 JOHNSONDACS

CHECKED BY  
 AM/BN/BC

JOB NUMBER  
 03-561

DATE  
 10-31-03

SHEET NUMBER  
 1

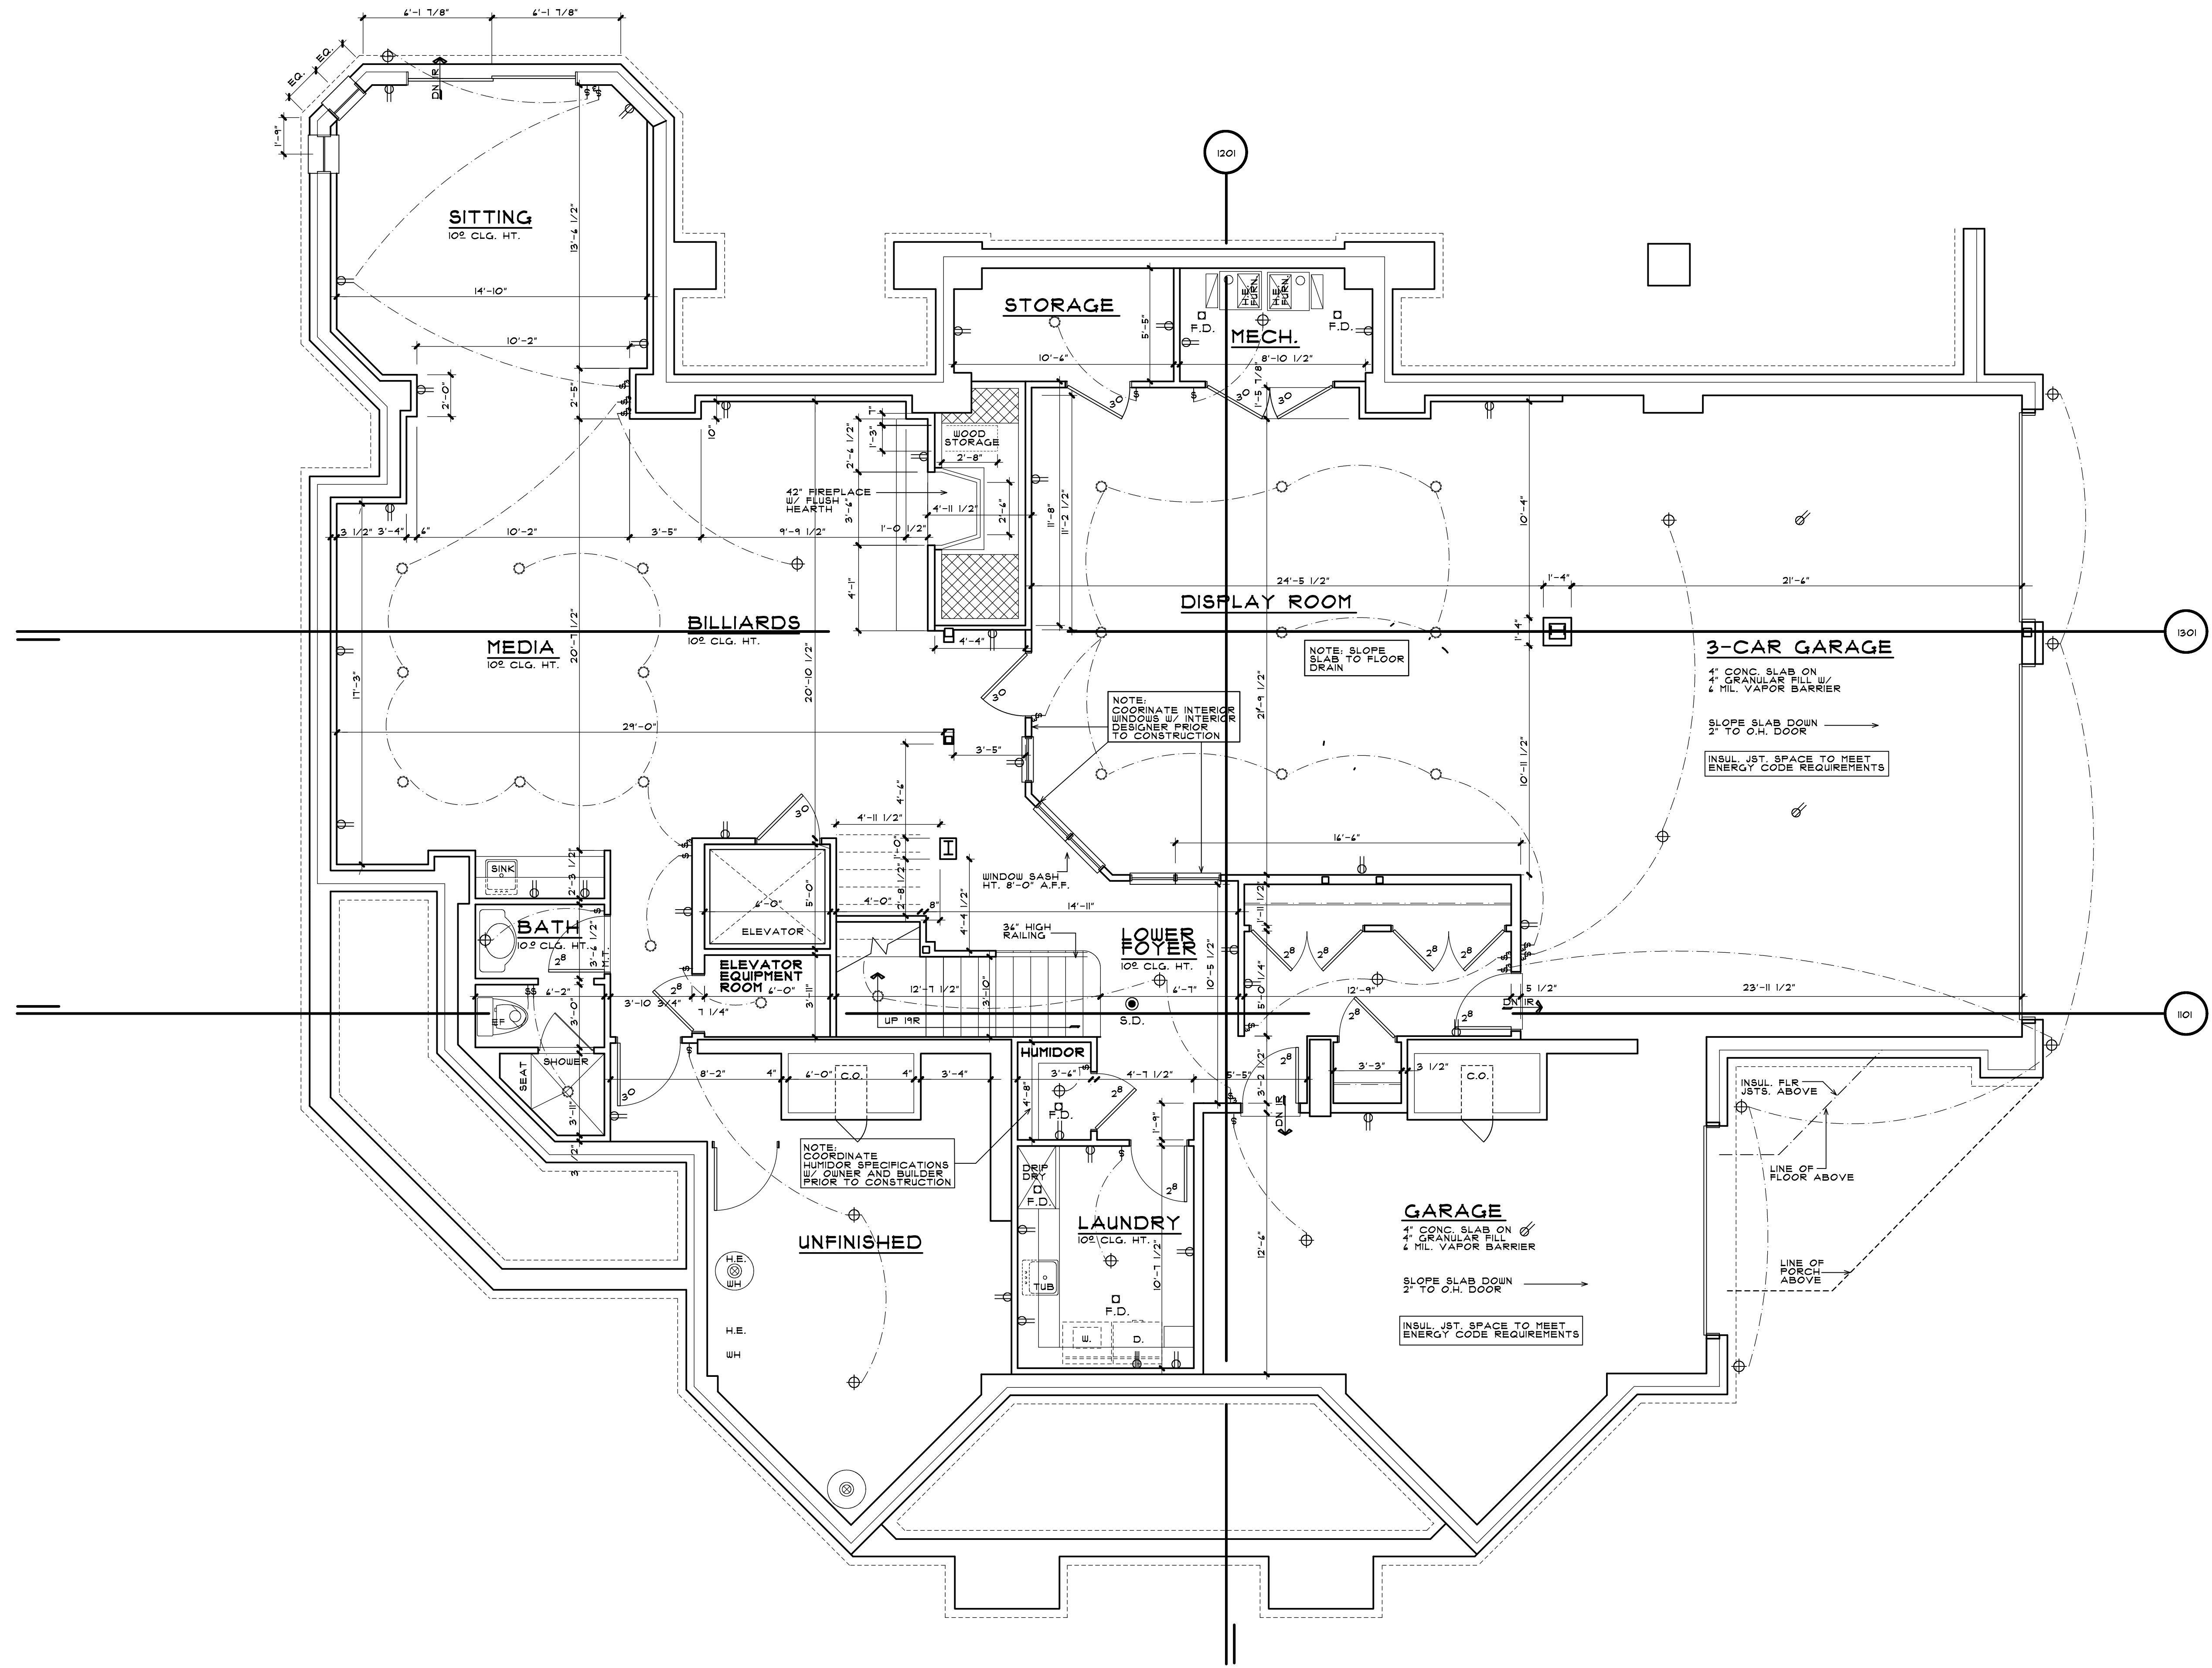

LOWER LEVEL FLOOR PLAN

SCALE : 1/4" = 1'-0"