

NOTES

Grid origin and orientation are arbitrary.

Levels are related to existing Main Entrance Door Threshold Reduced Level: 10.00m.

3dls survey information shown in colour.

3dls survey information has been extracted from 3D point cloud data.

Only elements visible from safe instrument set ups are shown. Accuracy ±7mm.

LEVELS

- f ..... Floor Level (general)
- c ..... Ceiling Level
- ws ..... Window Sill
- wh ..... Window Head
- dh ..... Door Head
- b ..... Underside of Beam

LEGEND

- ES .... Electric Socket
- TV .... TV point
- VENT.... Vent



00	xxxx	Issued for Information	MH
Rev	Date	Details Of Issue	Initials

Status

### INFORMATION


**MSL** MAGELLAN SURVEYS LIMITED  
OUR GOAL IS YOUR SATISFACTION

Mobile: [ 0778 3417 6758 ]

This document and all information herein is confidential and the intellectual property of [ 3D Laser Scanning Surveys Ltd ]. It is disclosed in confidence on terms that it will not be disclosed to any third party, used, sold, loaned, licensed, or reproduced in whole or in any part in any manner or form for manufacturing, tendering or for any other purpose without the written permission of [ 3D Laser Scanning Surveys Ltd ]. The copyright is retained by [ 3D Laser Scanning Surveys Ltd ]. © [ 3D Laser Scanning Surveys Ltd ]

Client	EXAMPLE		
Project	EXAMPLE		
Title	EXISTING GROUND FLOOR PLAN		

Drawn	Date	Scale (at A3)
MH	XXXX	1:50
Dwg no.	Revision No.	
3DLSS-MH-001	00	

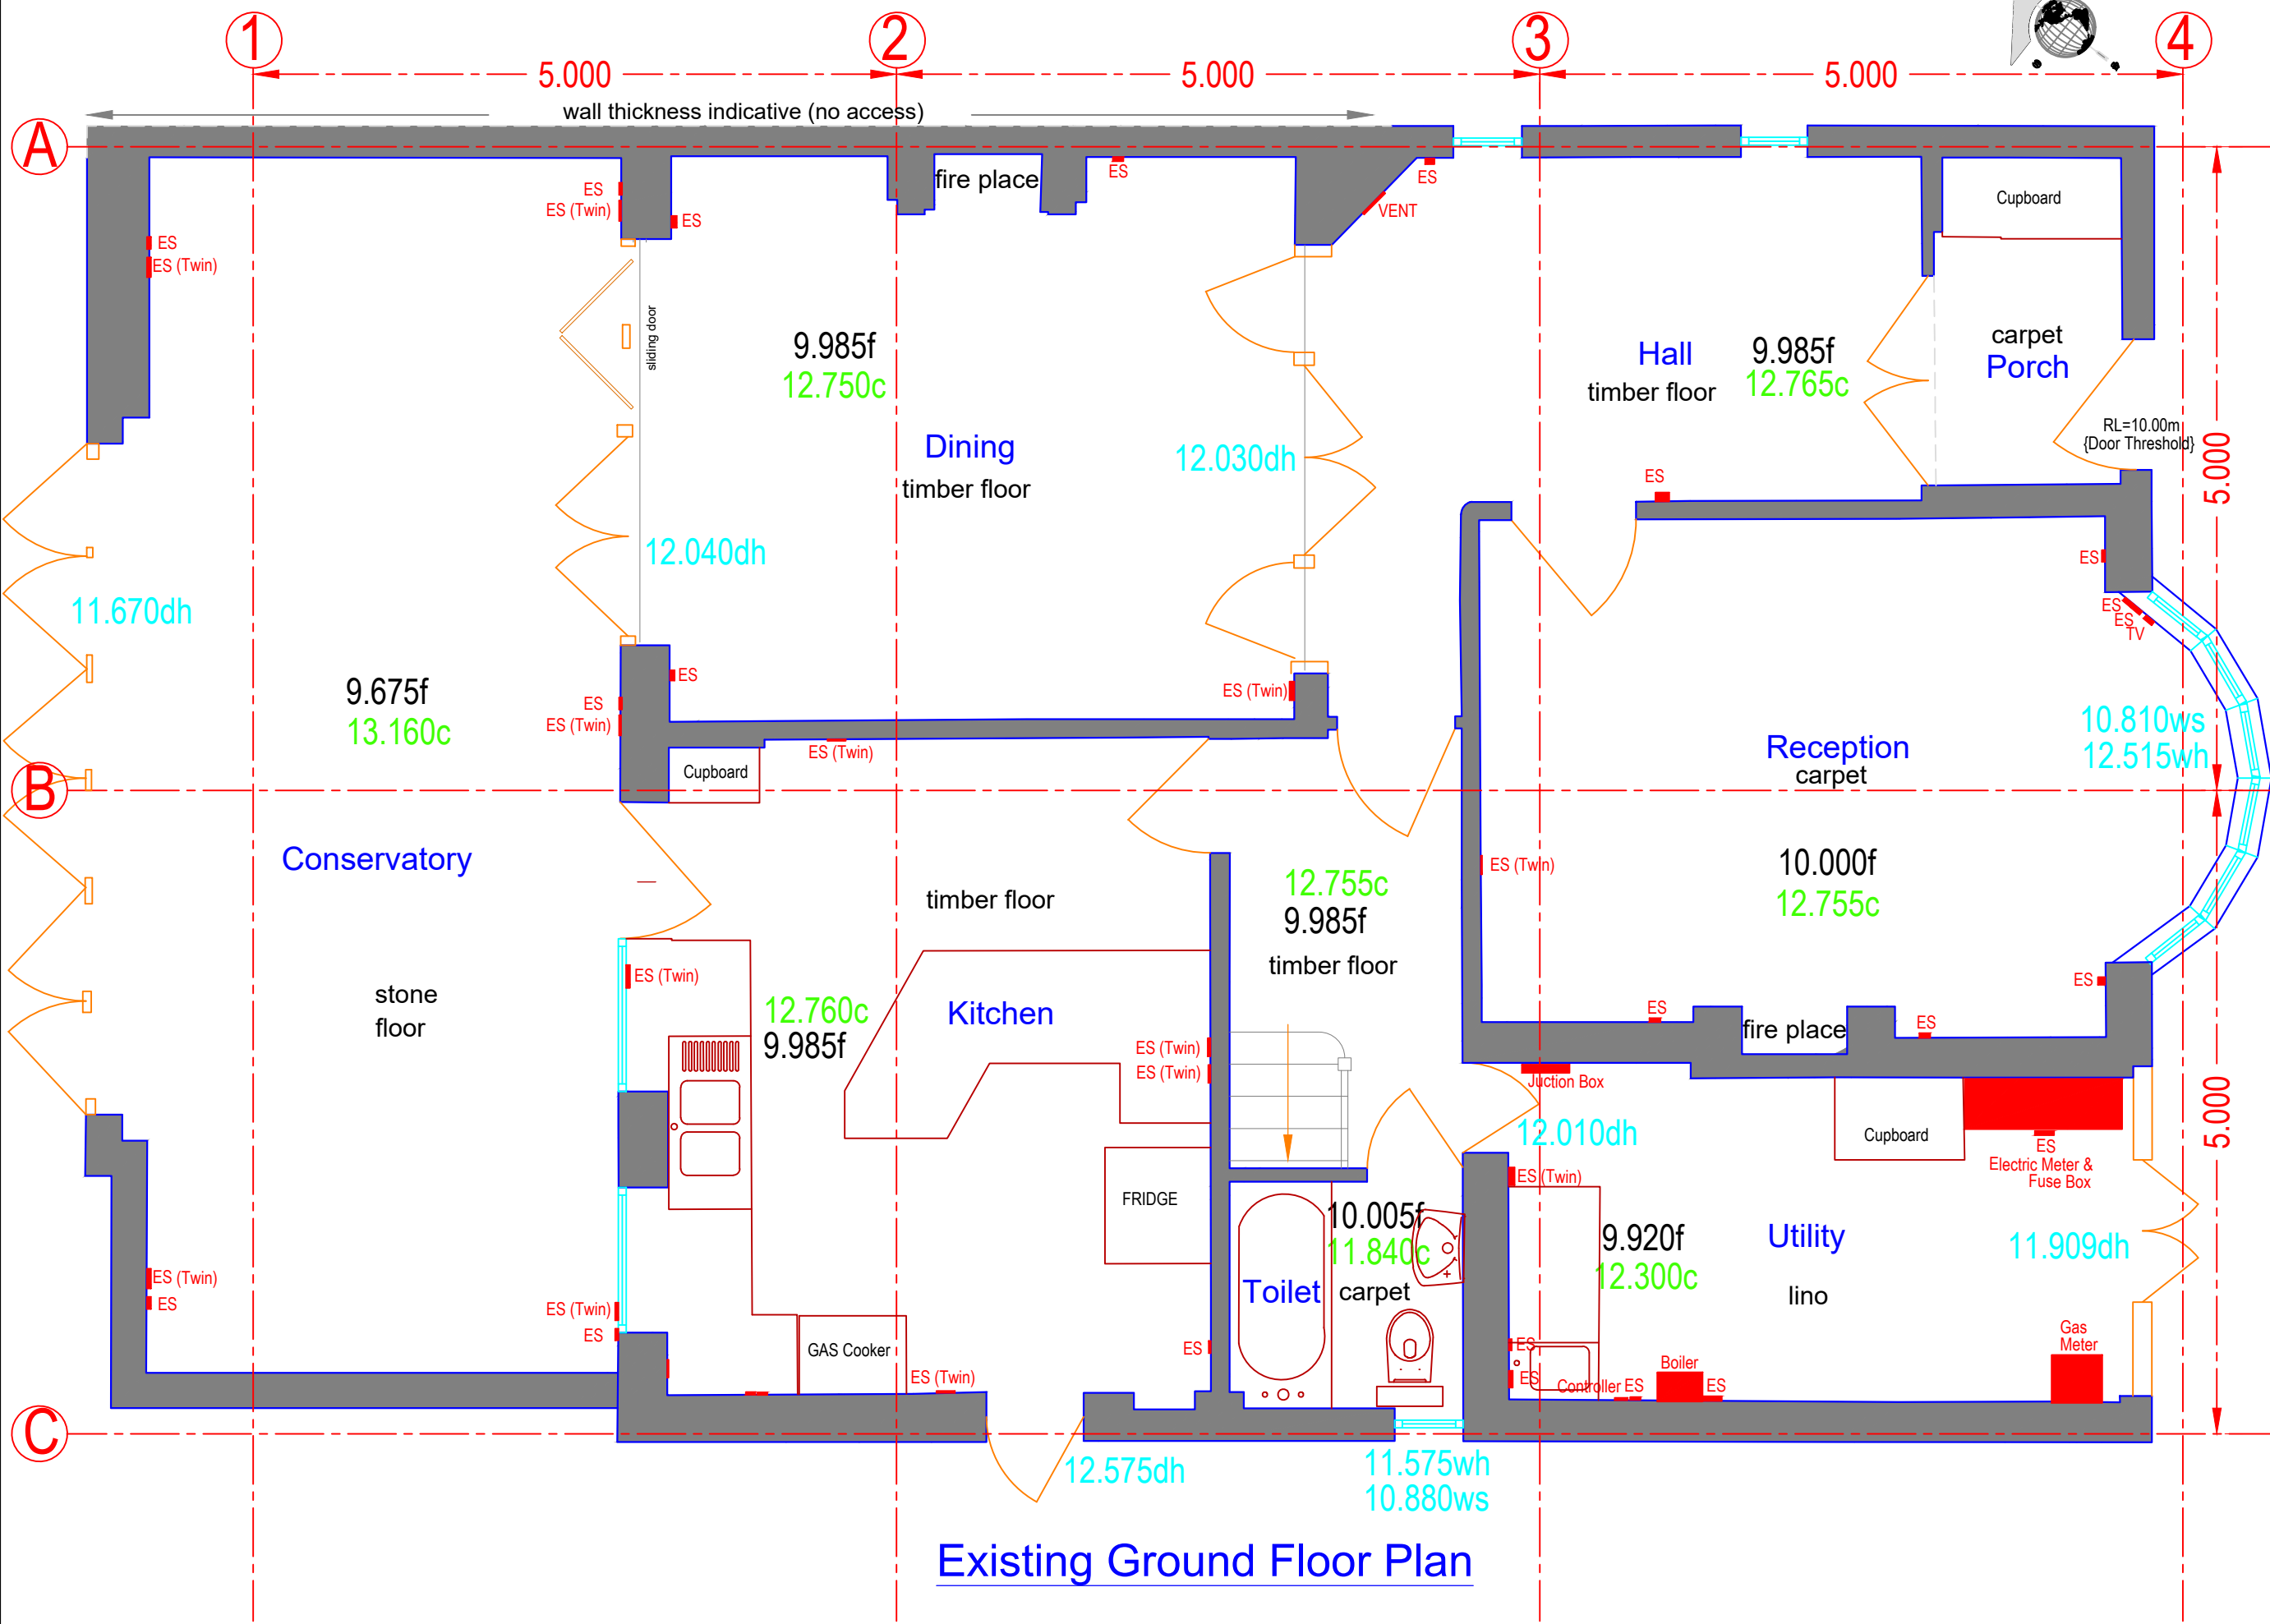

Existing Ground Floor Plan