


102
5.579

5.000 general leve

DB No	DRAWING No	REV
2103	MSL-2103-001 (Sheet 1 of 2)	00

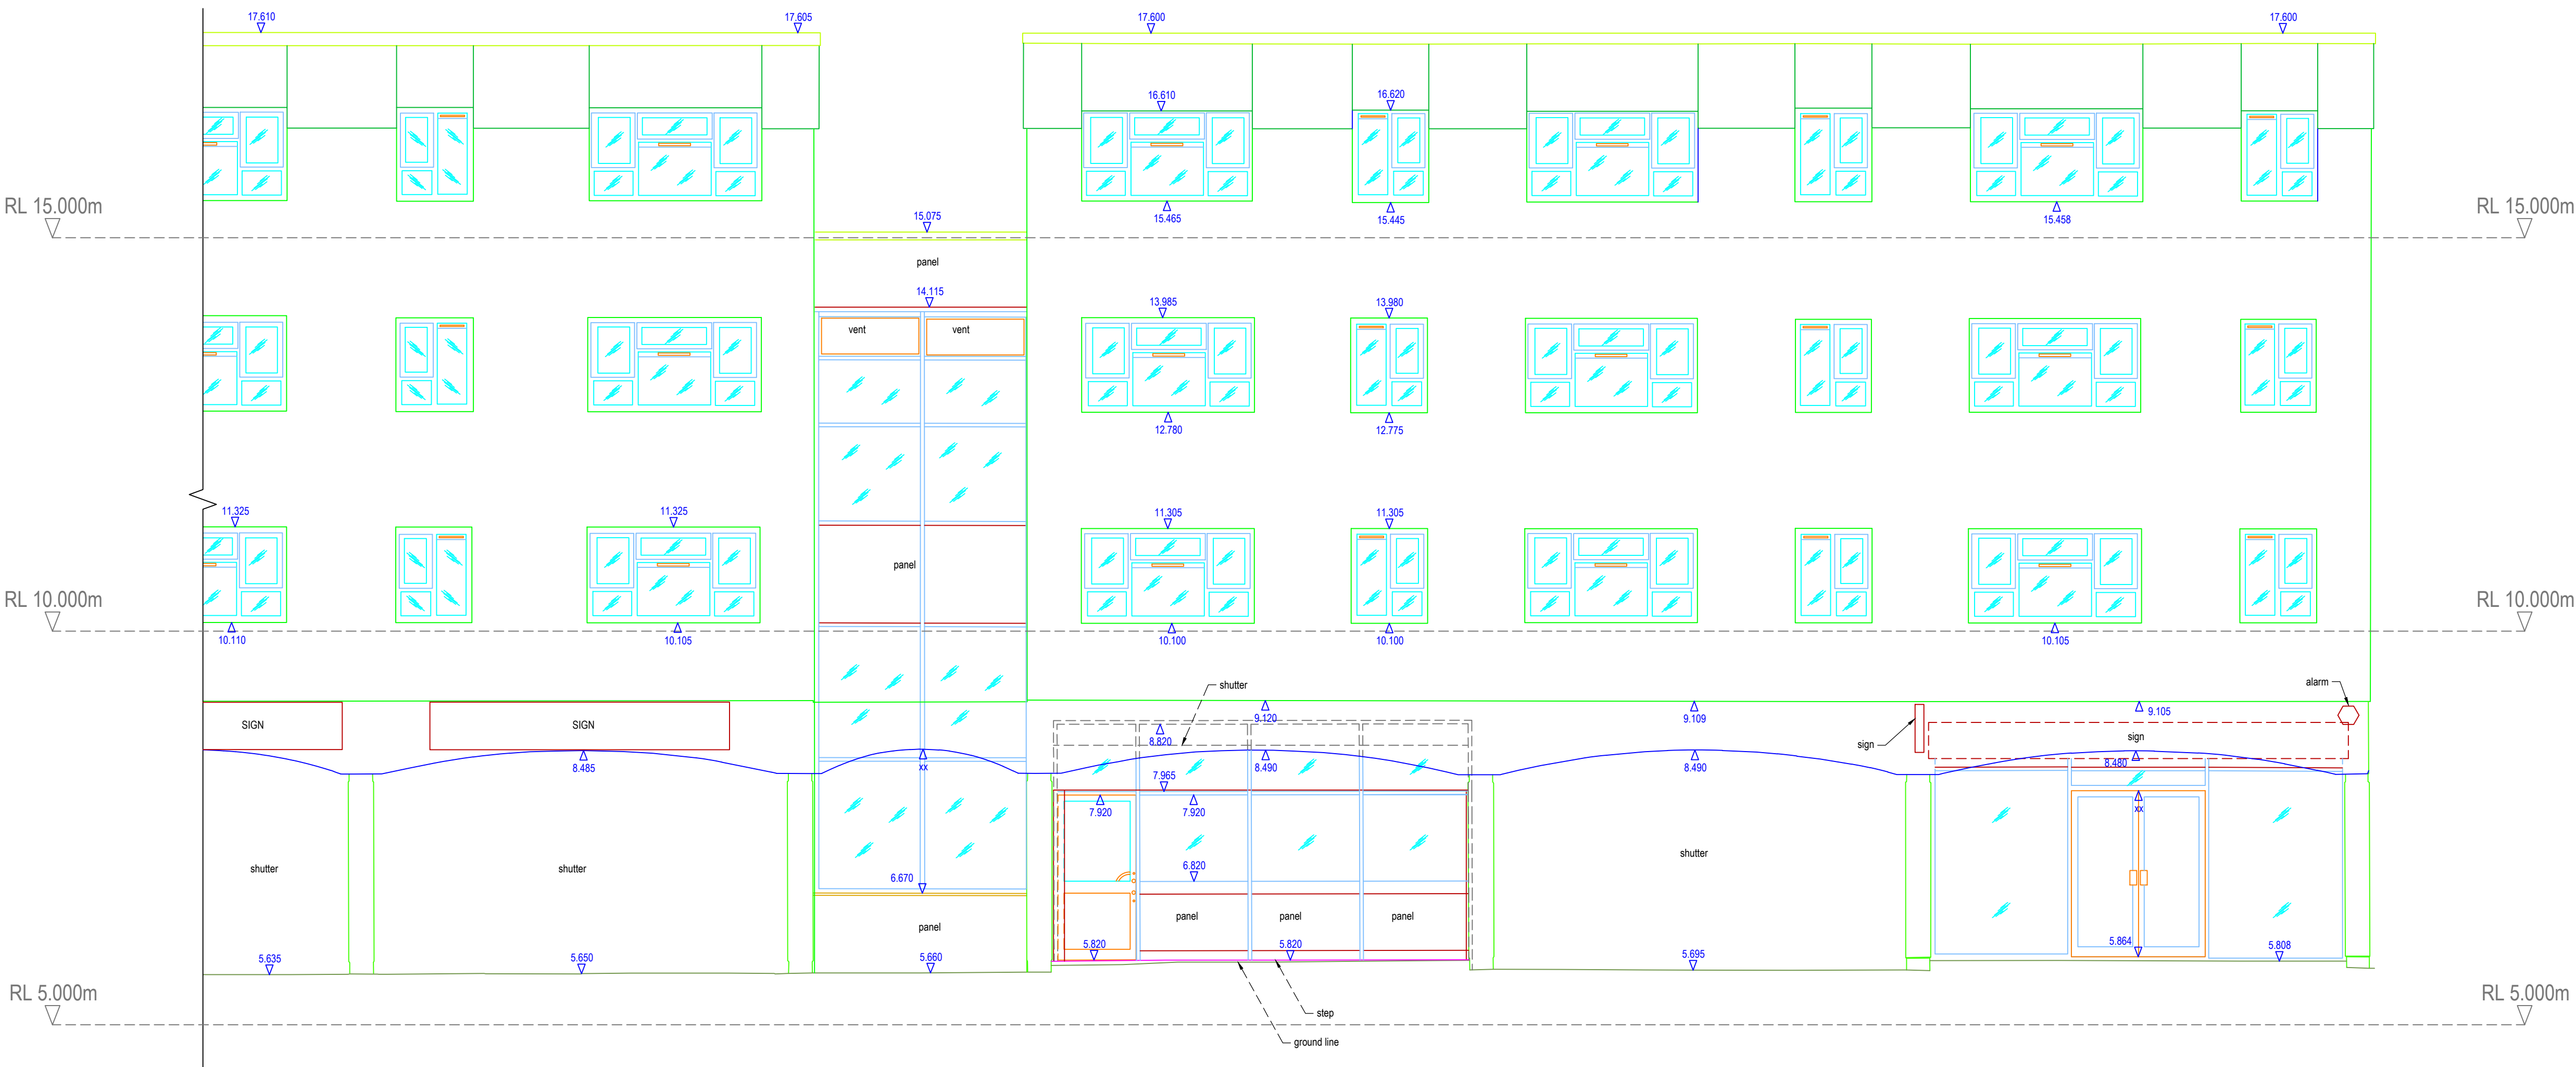

Elevation 1

NOTES

Grid origin and orientation are related to OS using RTK GPS.
Reduced Level : [Station 102 RL=571m](#).

MSL survey information shown in colour.

MSL survey information has been extracted from 3D point cloud data.
Accuracy typically ±5mm.

Only elements visible from safe instrument setups are shown.

00	Issued for information	xx/xx/xx	xx
REVISIONS		DATE	BY



Tel: 07834 176758
web: www.magellansurveys.co.uk
email: office@magellansurveys.co.uk

CLIENT				
Client				
SURVEYED	DRAWN	CHECKED	DATE	SCALE @ A1
MH	MH	MH	11/01/2022	1:50

PROJECT TITLE		
Project Title		
TITLE		
Front Elevation		
JOB No	DRAWING No	REV
2103	MSL-2103-001 (Sheet 2 of 2)	00