



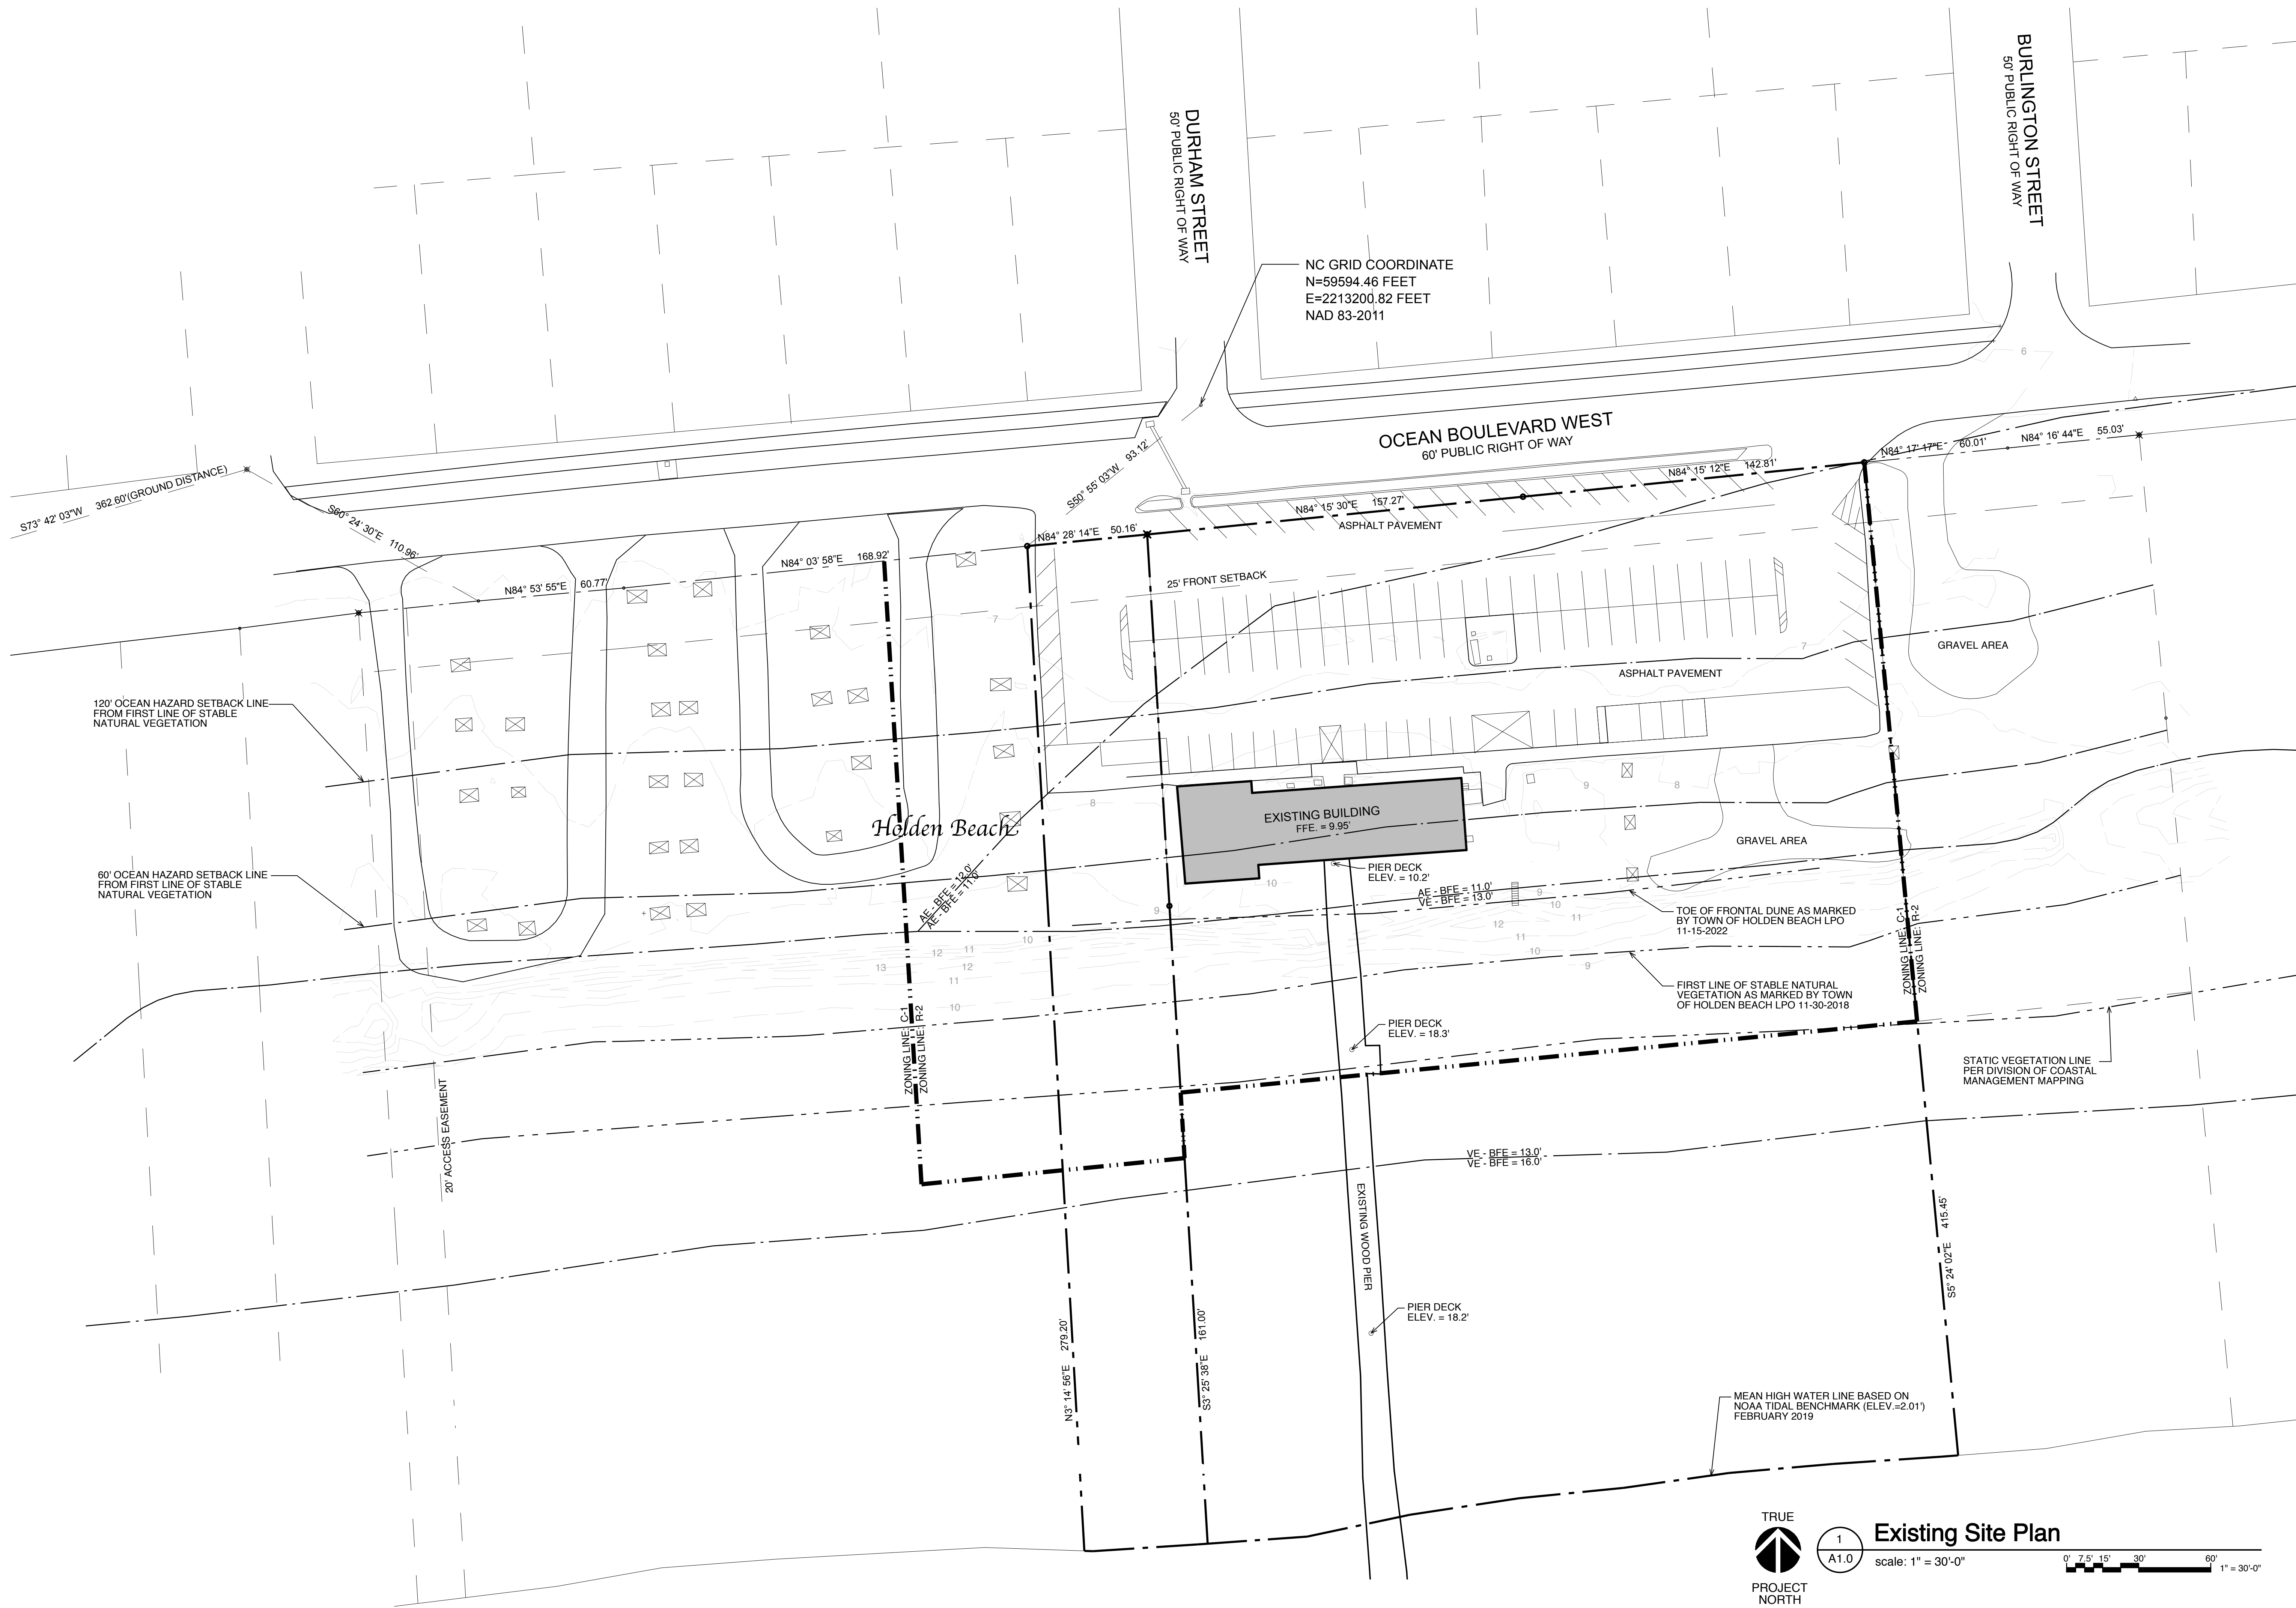

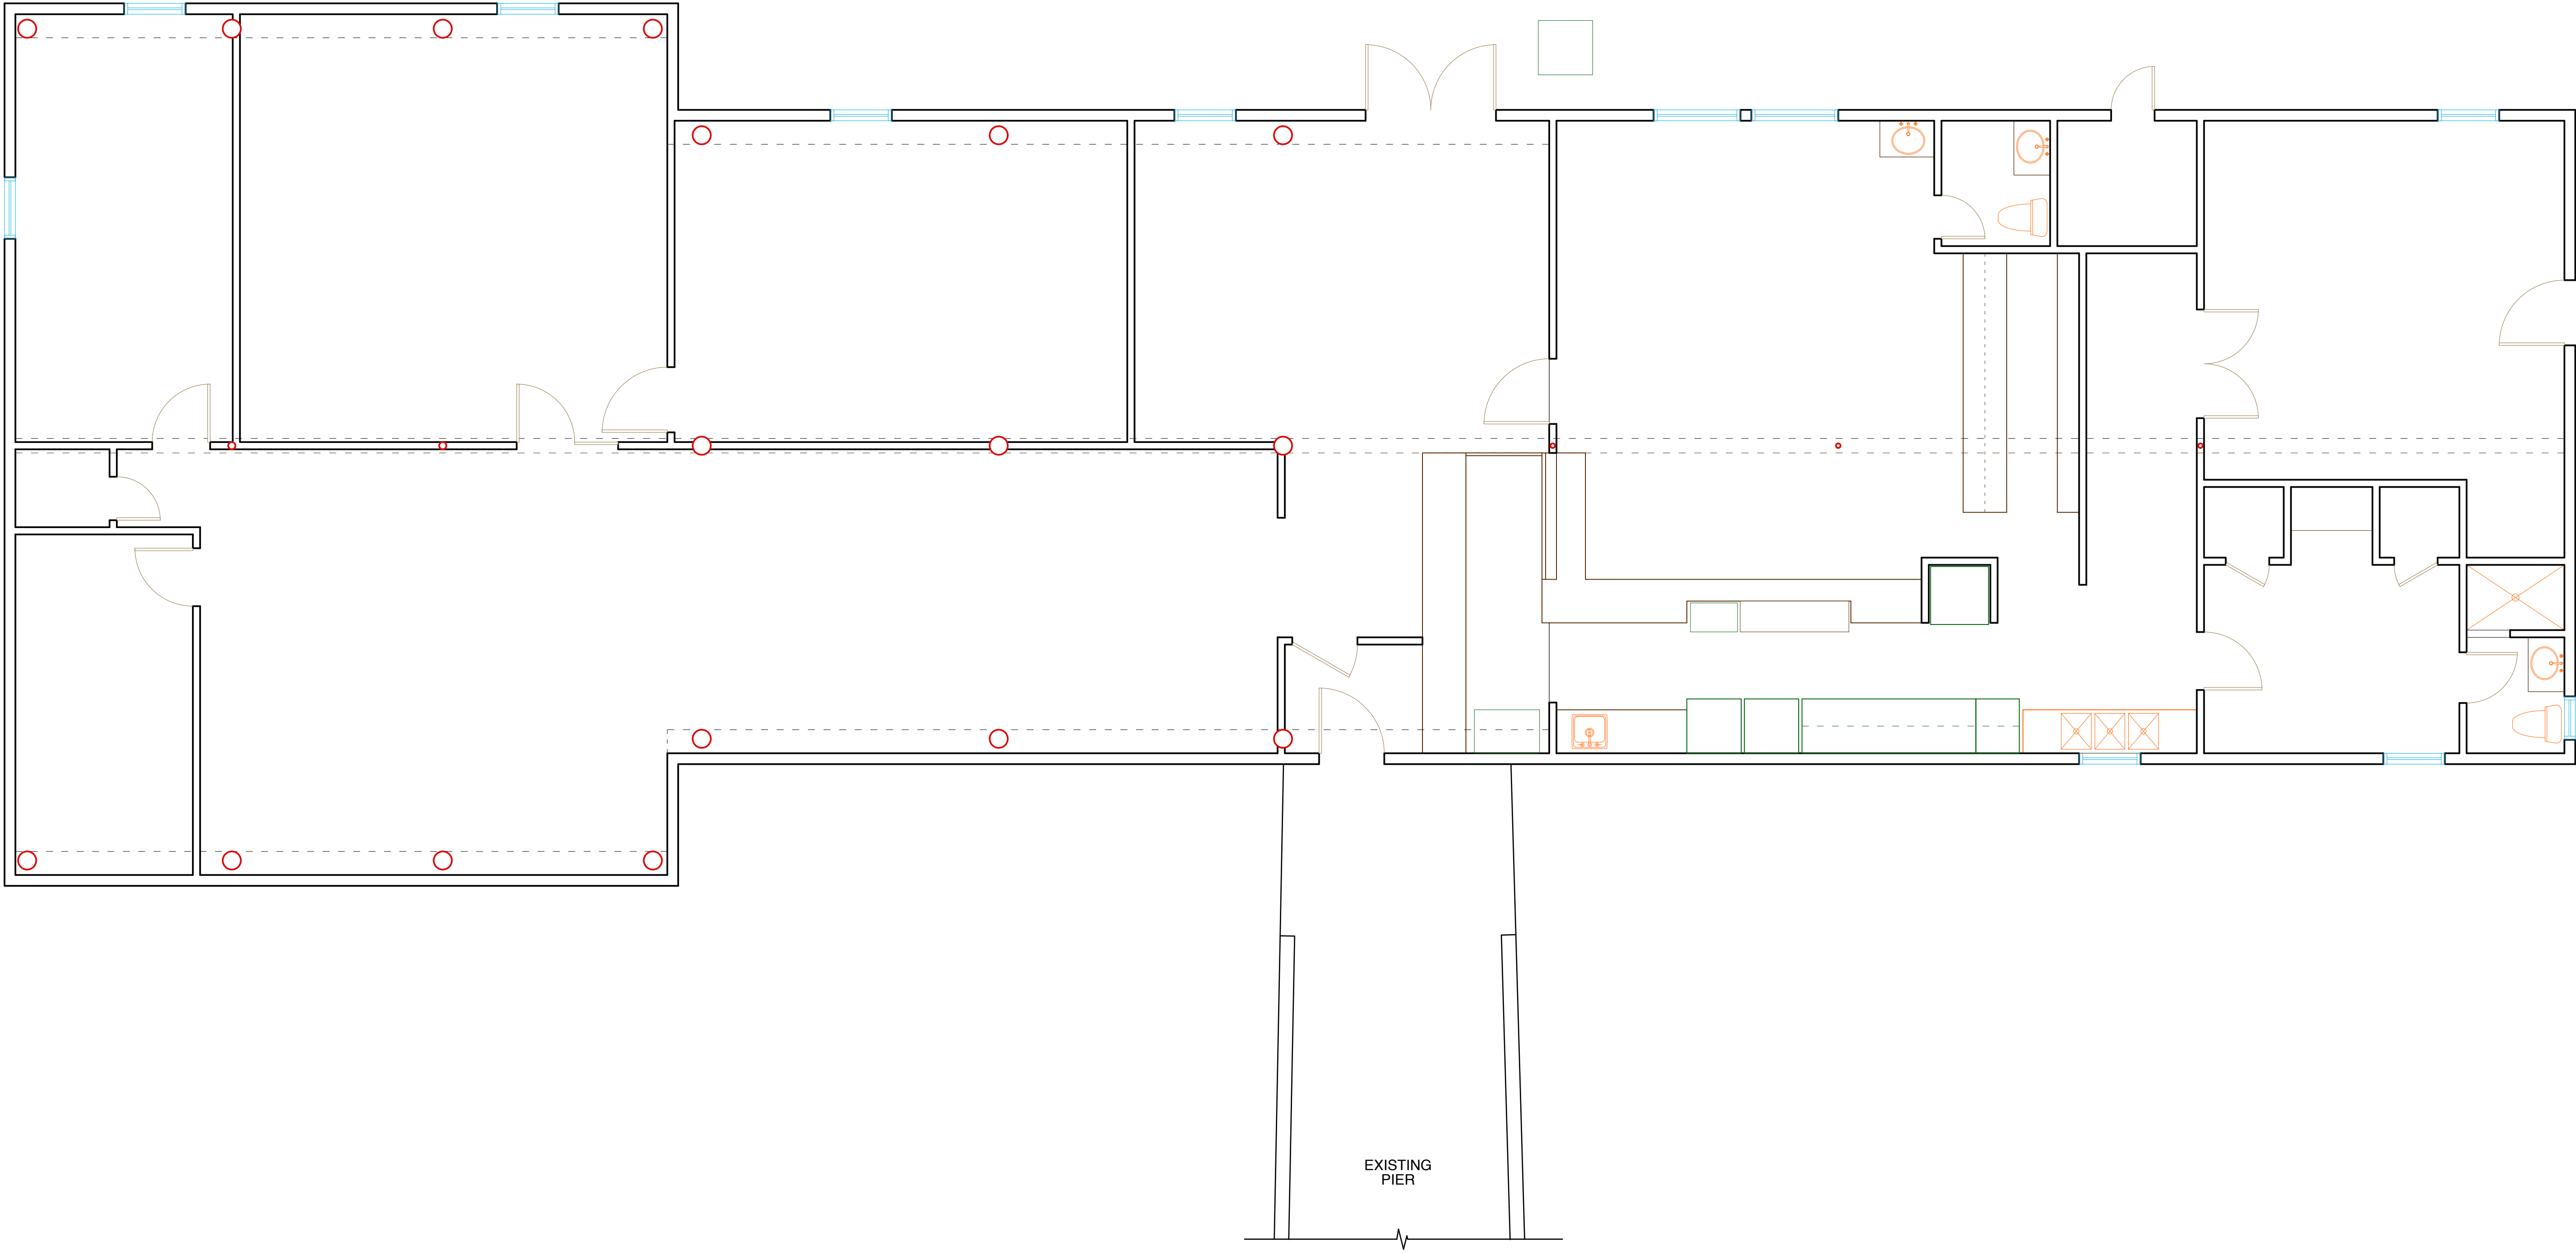

Holden Beach Pier
441 Ocean Boulevard West
Holden Beach, North Carolina 28462

Floor Plan

JOB NUMBER
DRAWN BY MG
CHECKED BY GCH
DATE 12/8/22
REVISIONS



Holden Beach Pier
441 Ocean Boulevard West
Holden Beach, North Carolina 28462

Elevations

JOB NUMBER

DRAWN BY
MG


CHECKED BY
GCH

DATE
12/8/22


REVISIONS

SHEET NUMBER


A3.0

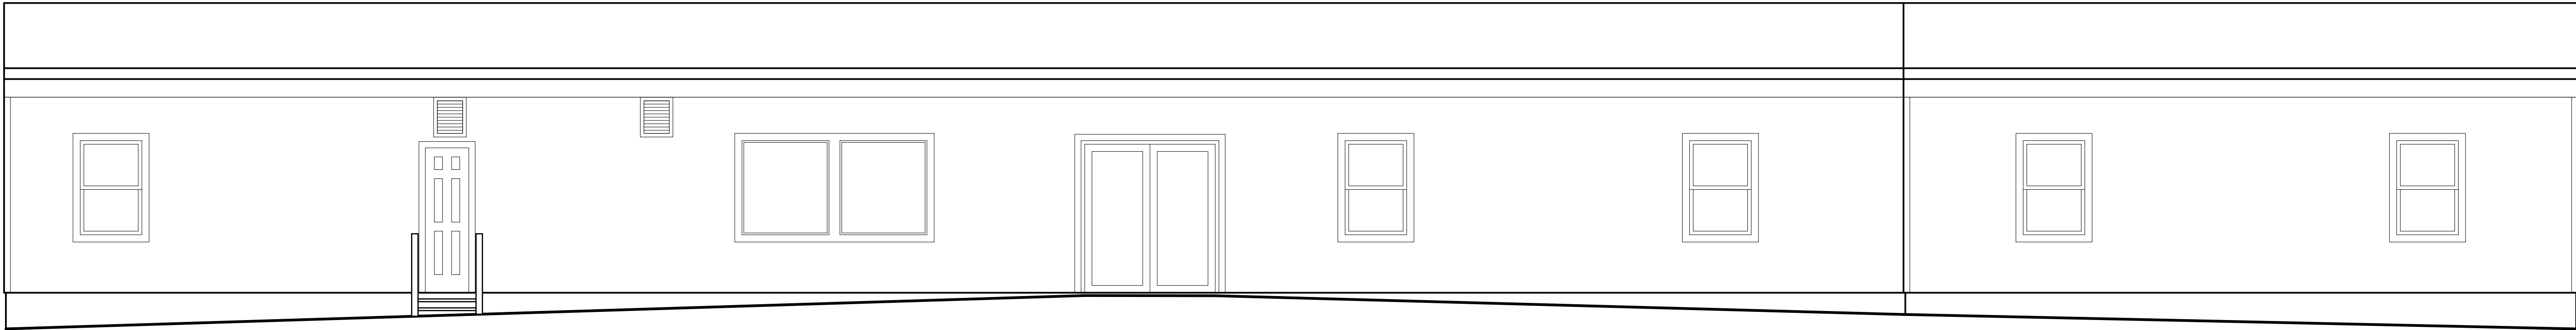


1 North Elevation - Existing
A3.0 scale: 1/4" = 1'-0" 0' 1' 2' 4' 8' 1/4" = 1'-0"

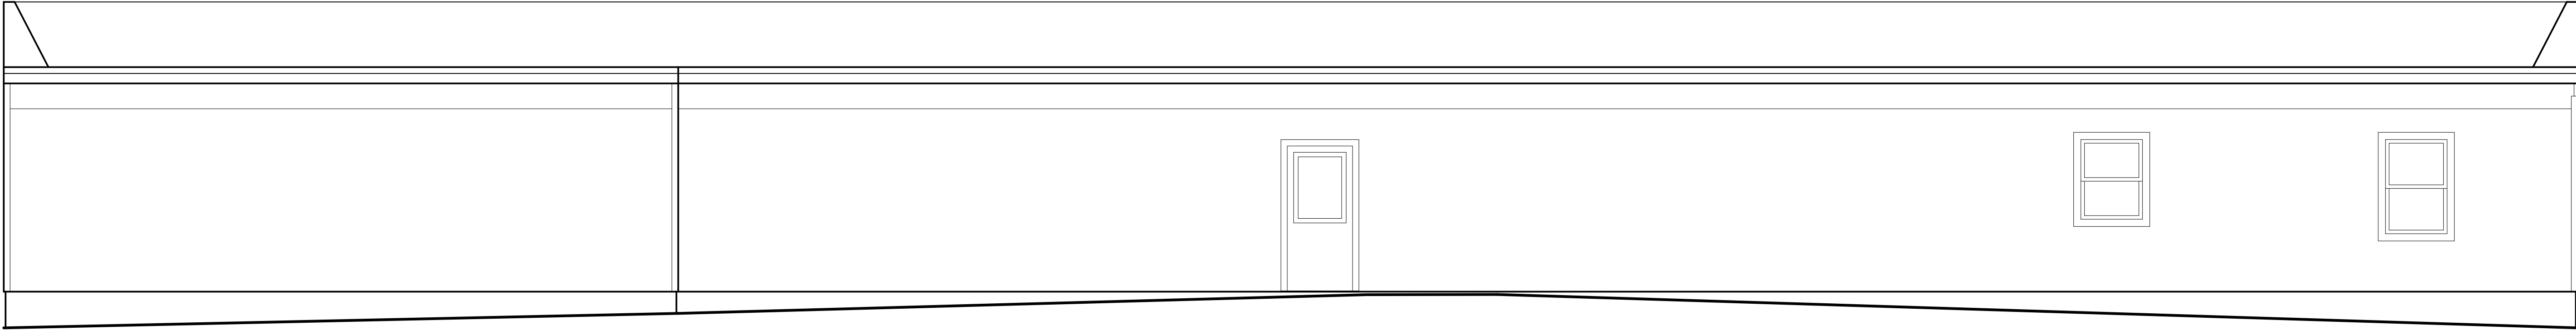


2 South Elevation - Existing
A3.0 scale: 1/4" = 1'-0" 0' 1' 2' 4' 8' 1/4" = 1'-0"

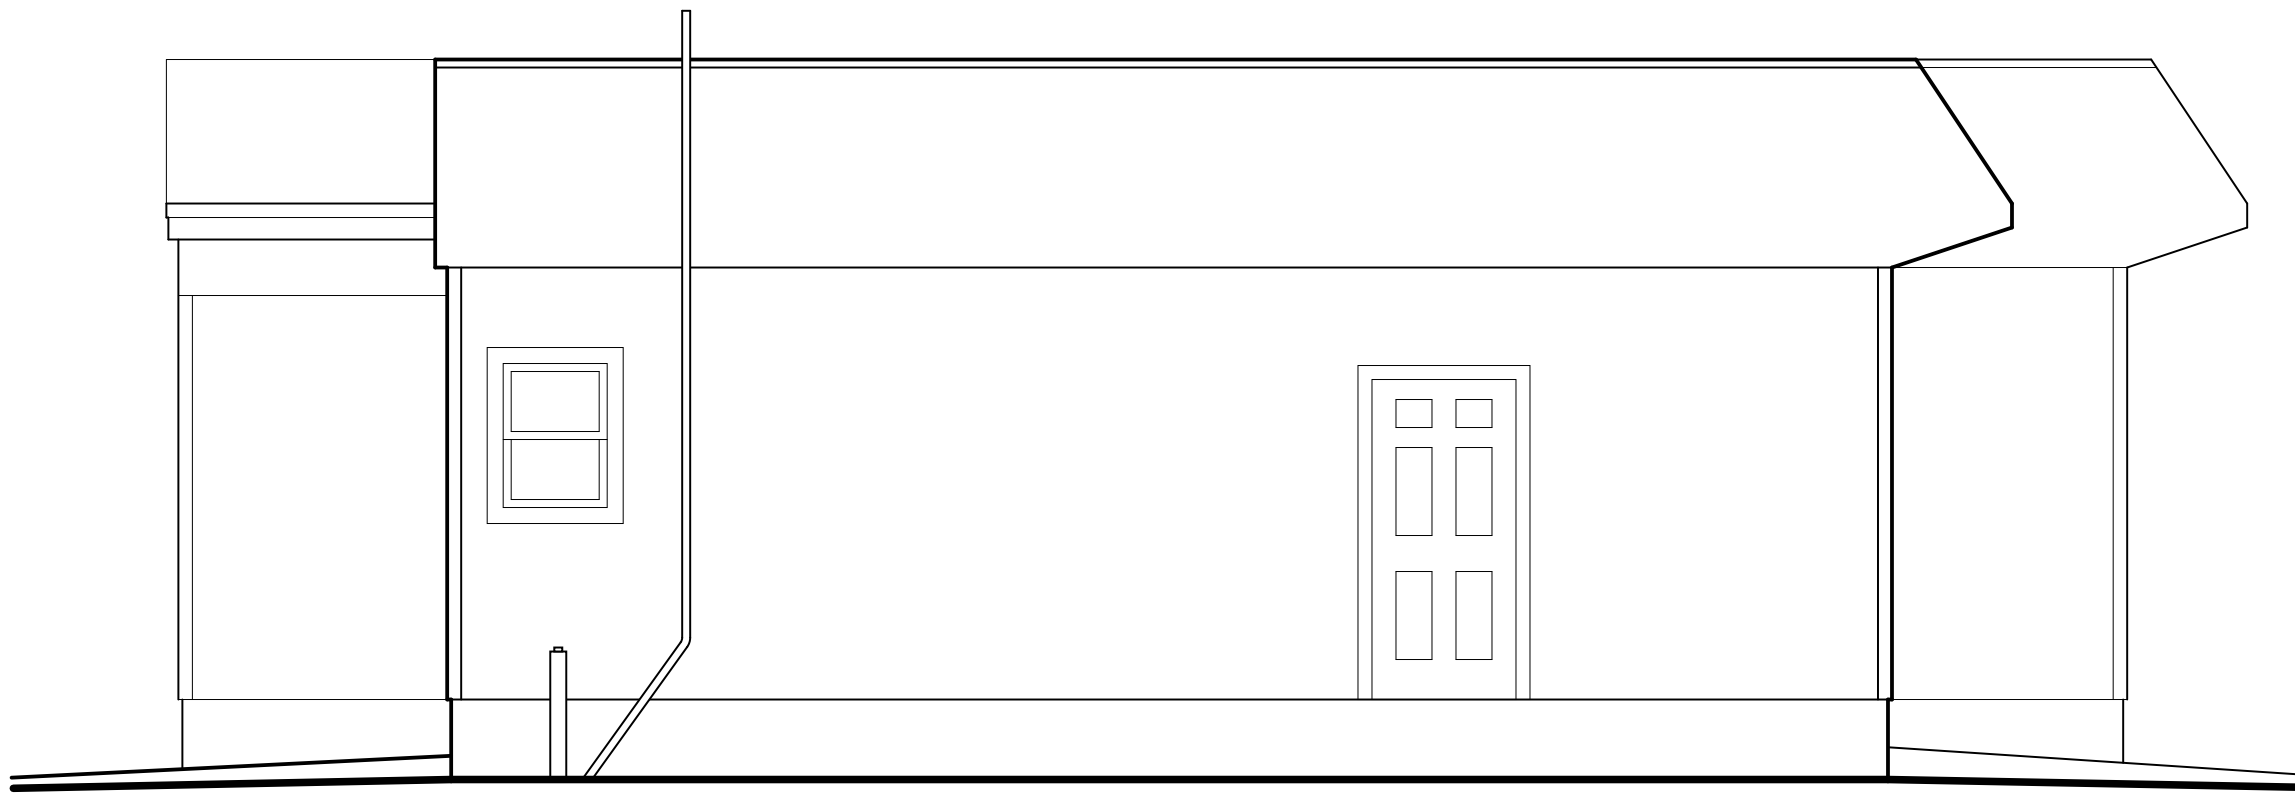

3 East Elevation - Existing
A3.0 scale: 1/4" = 1'-0" 0' 1' 2' 4' 8' 1/4" = 1'-0"

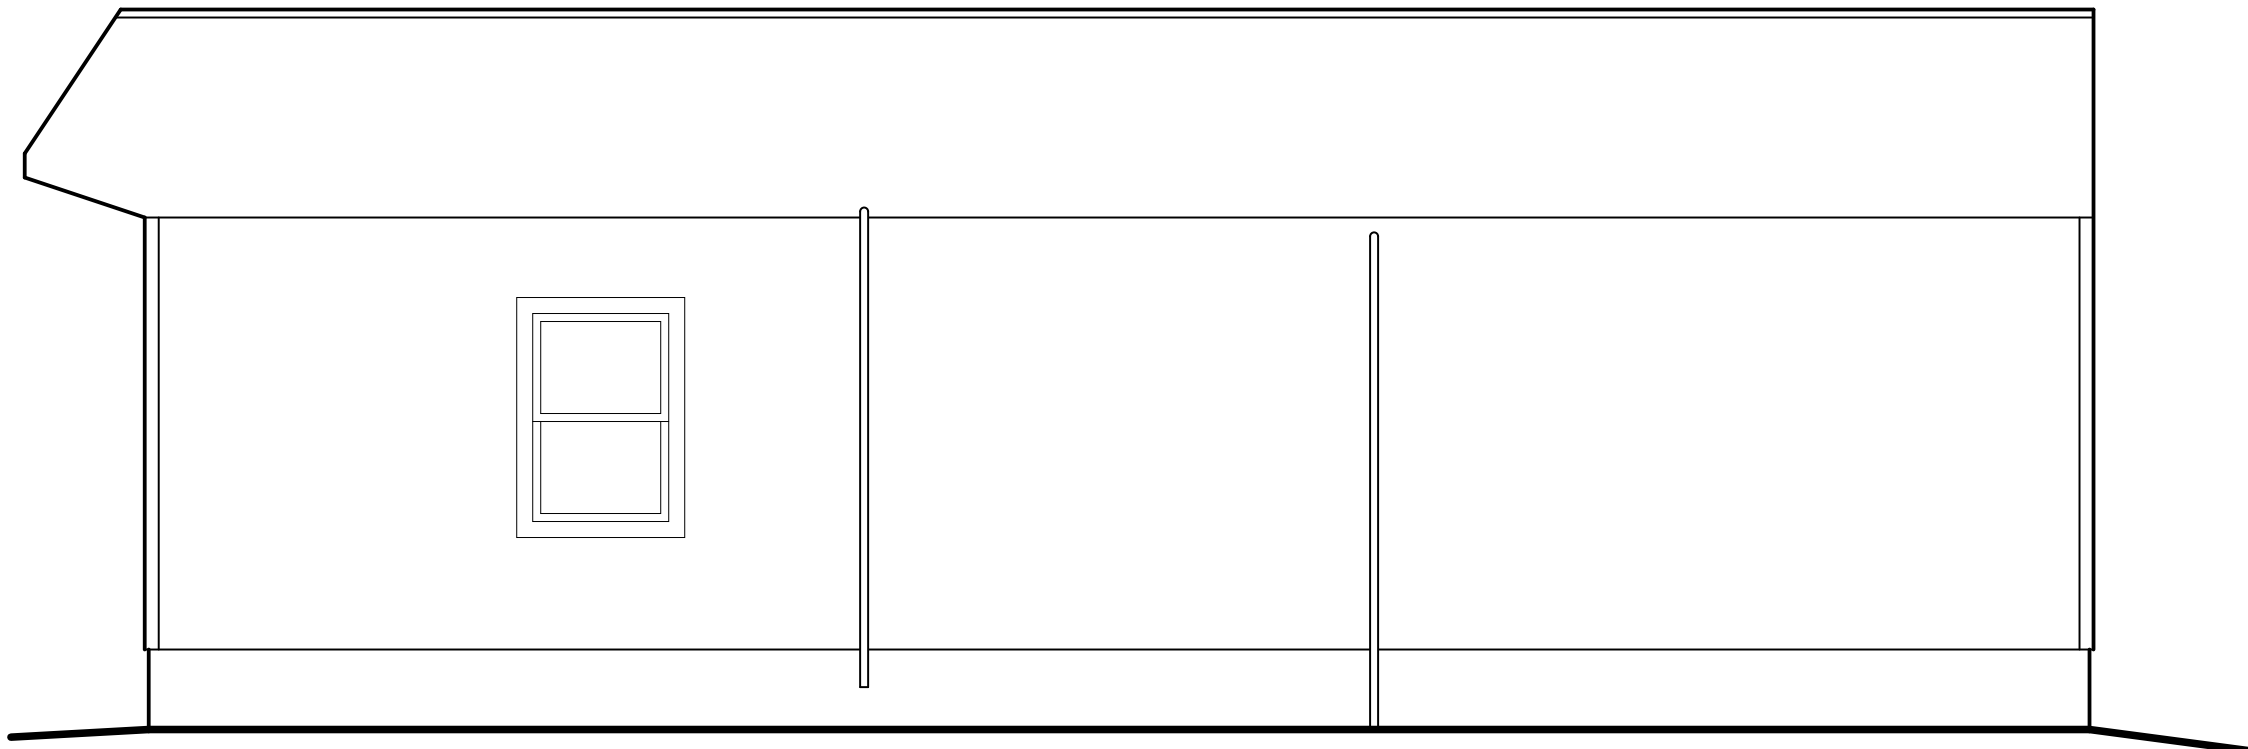

4 West Elevation - Existing
A3.0 scale: 1/4" = 1'-0" 0' 1' 2' 4' 8' 1/4" = 1'-0"

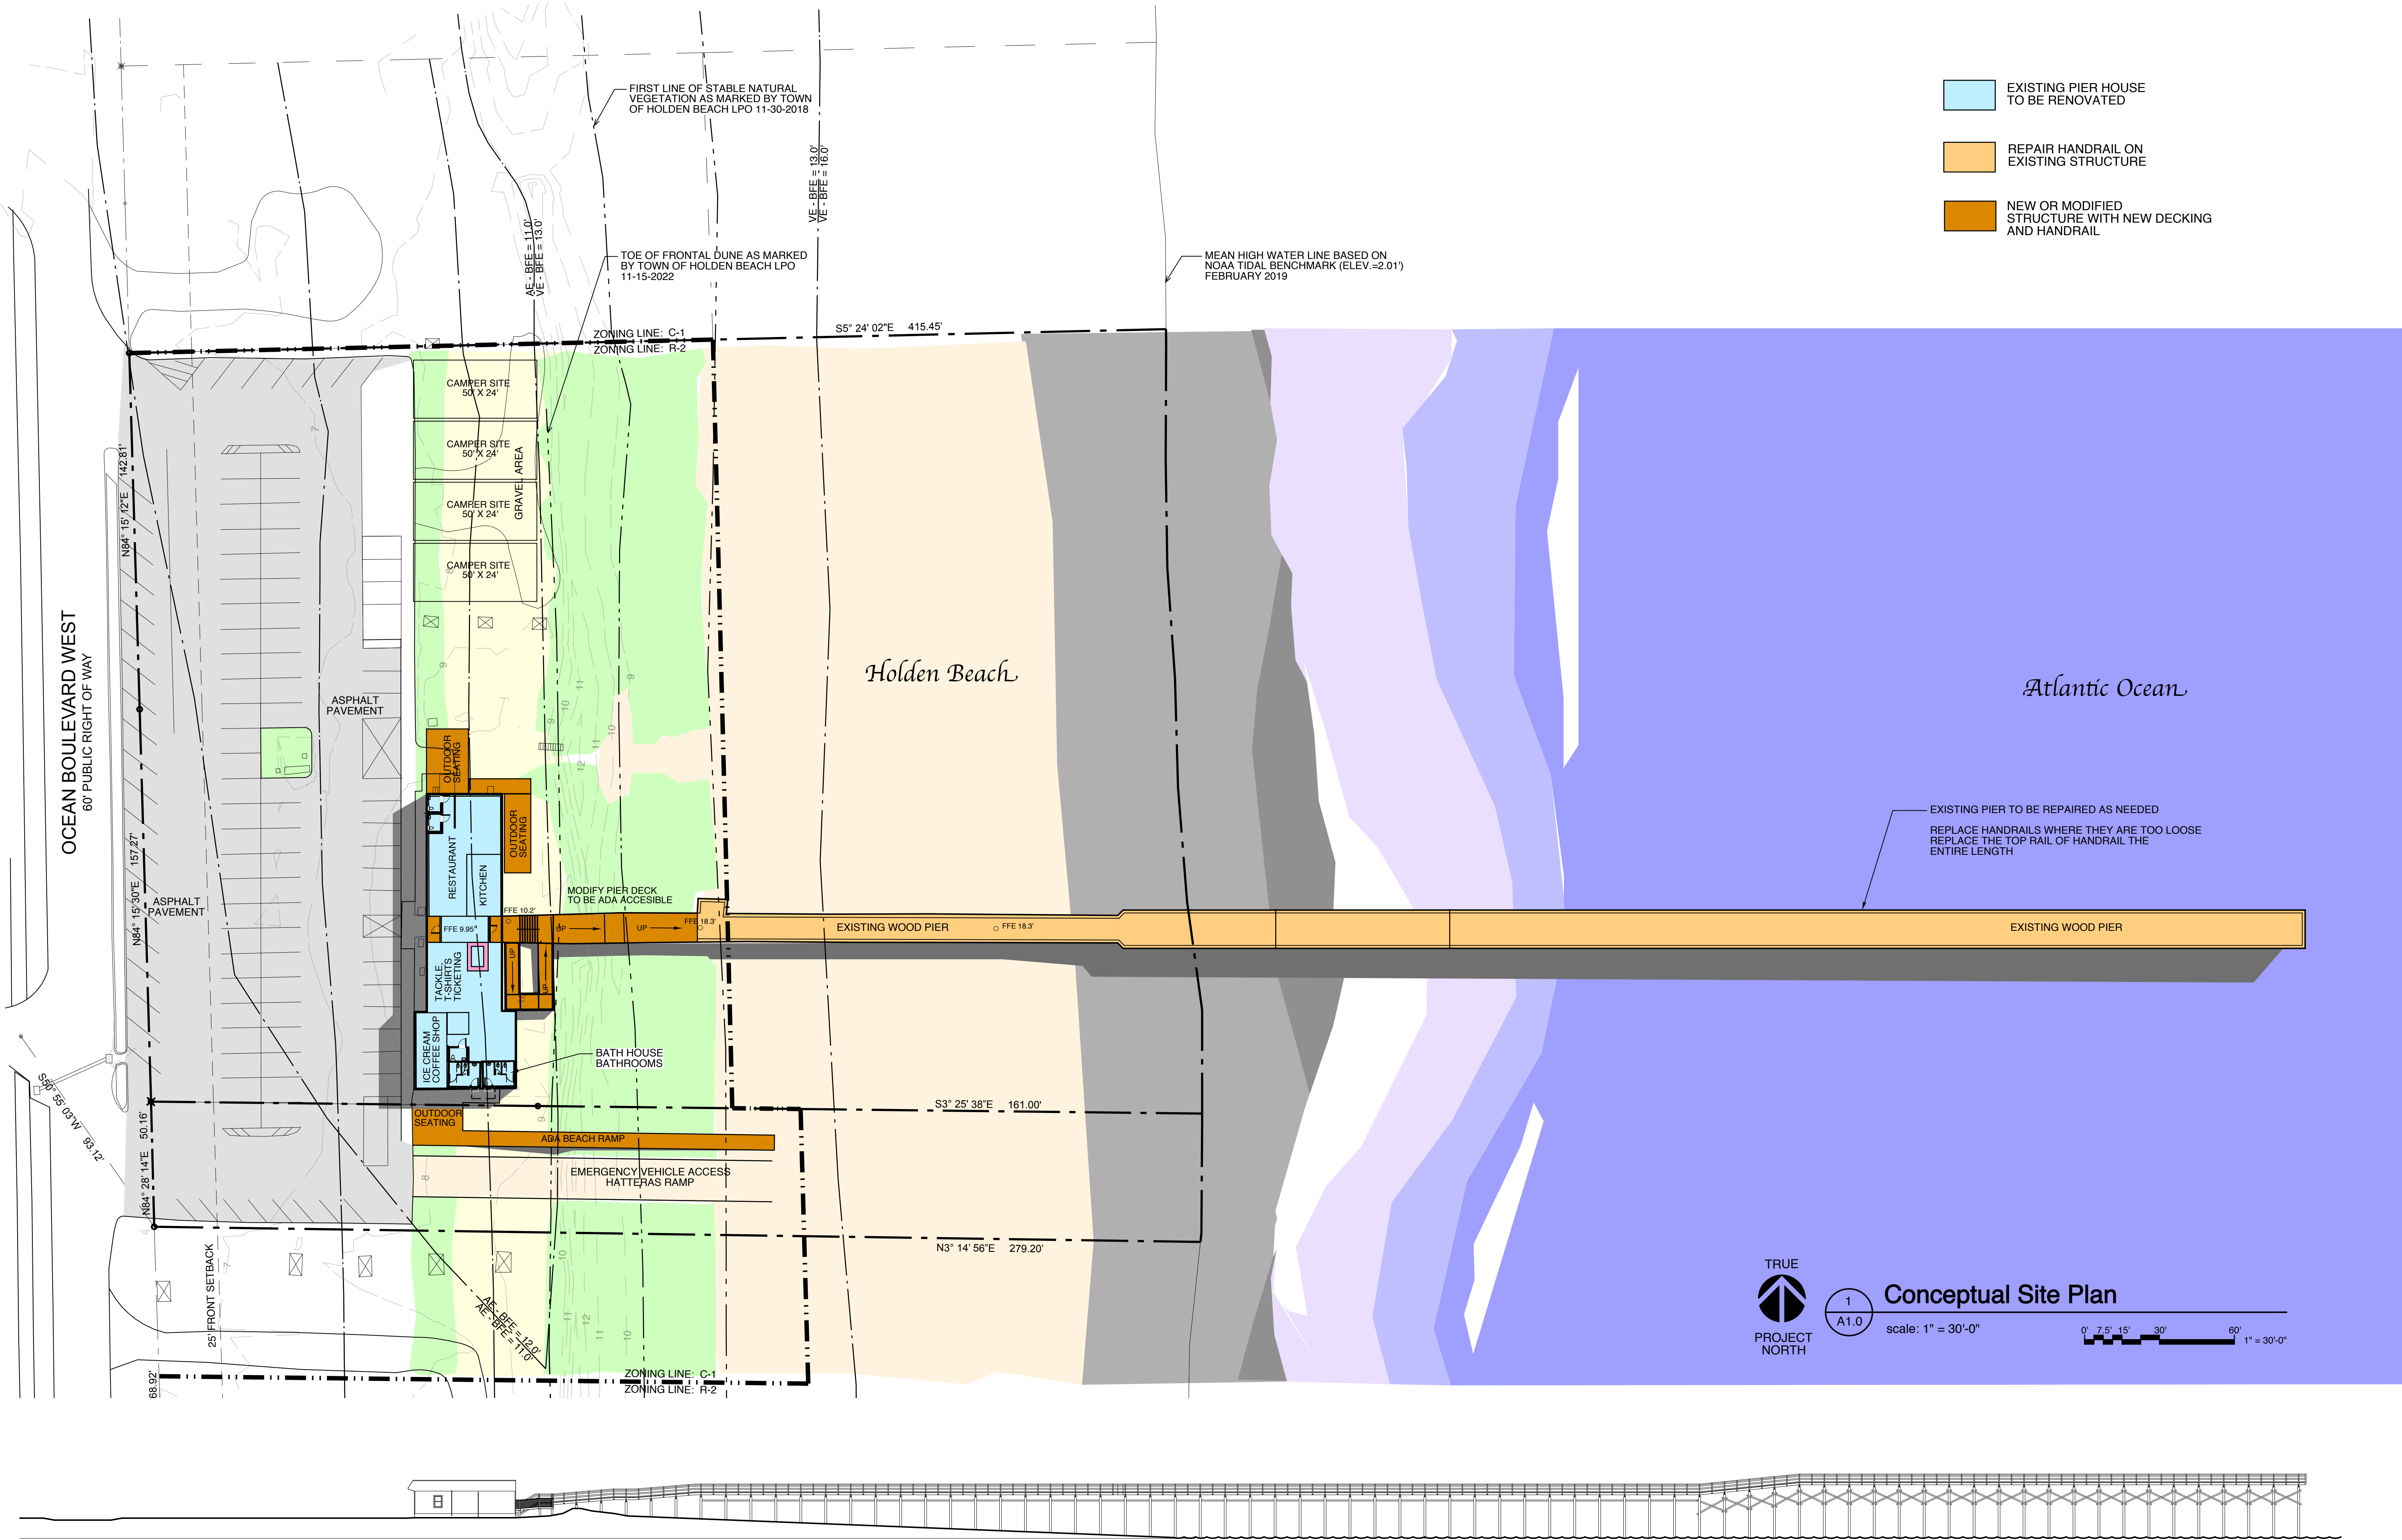

Holden Beach Pier

441 Ocean Boulevard West
Holden Beach, North Carolina 28462

Floor Plan

JOB NUMBER
DRAWN BY MG
CHECKED BY GCH
DATE 12/8/22
REVISIONS

SHEET NUMBER

A1.0

1
A1.0
Conceptual Site Plan
scale: 1" = 30'-0"

2
A1.0
Conceptual Elevation
scale: 1" = 30'-0"

