



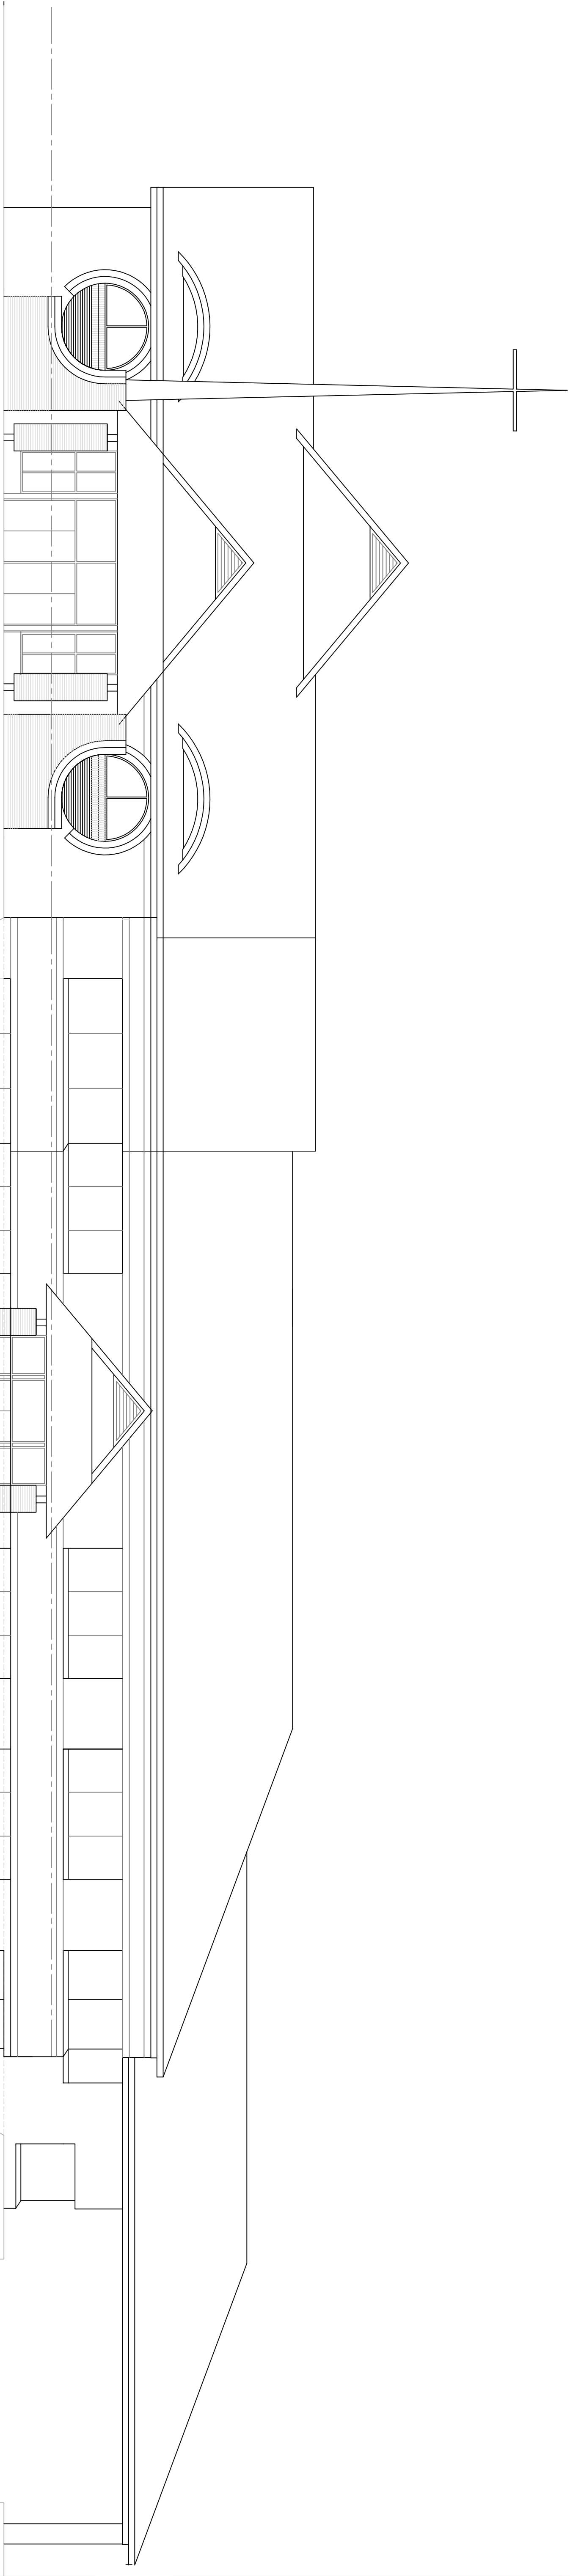


SOUTH ELEVATION

SCALE: 1/8" = 1'-0"

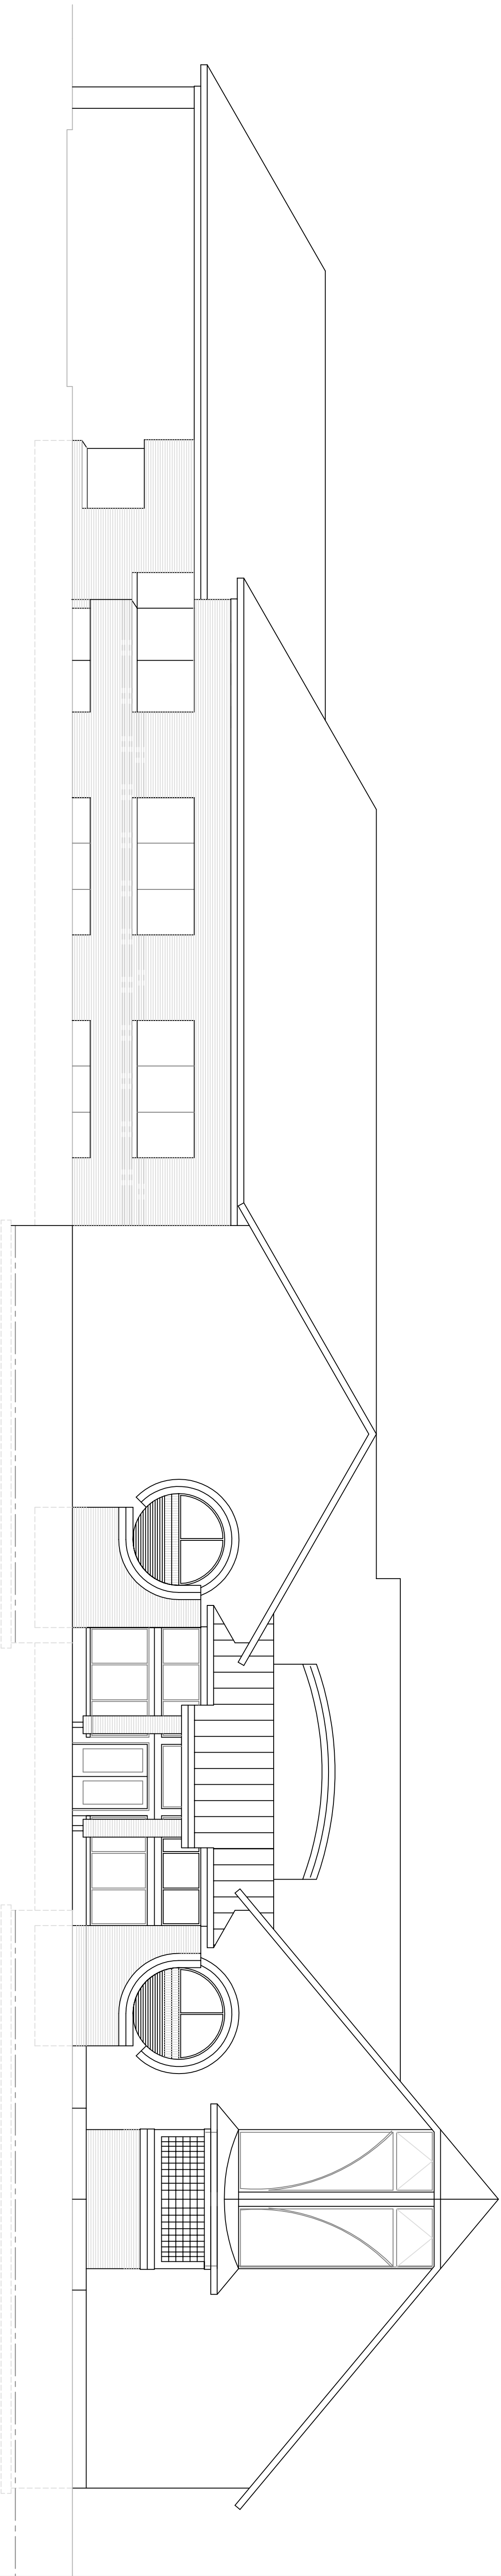

NORTH ELEVATION

SCALE: 1/8" = 1'-0"

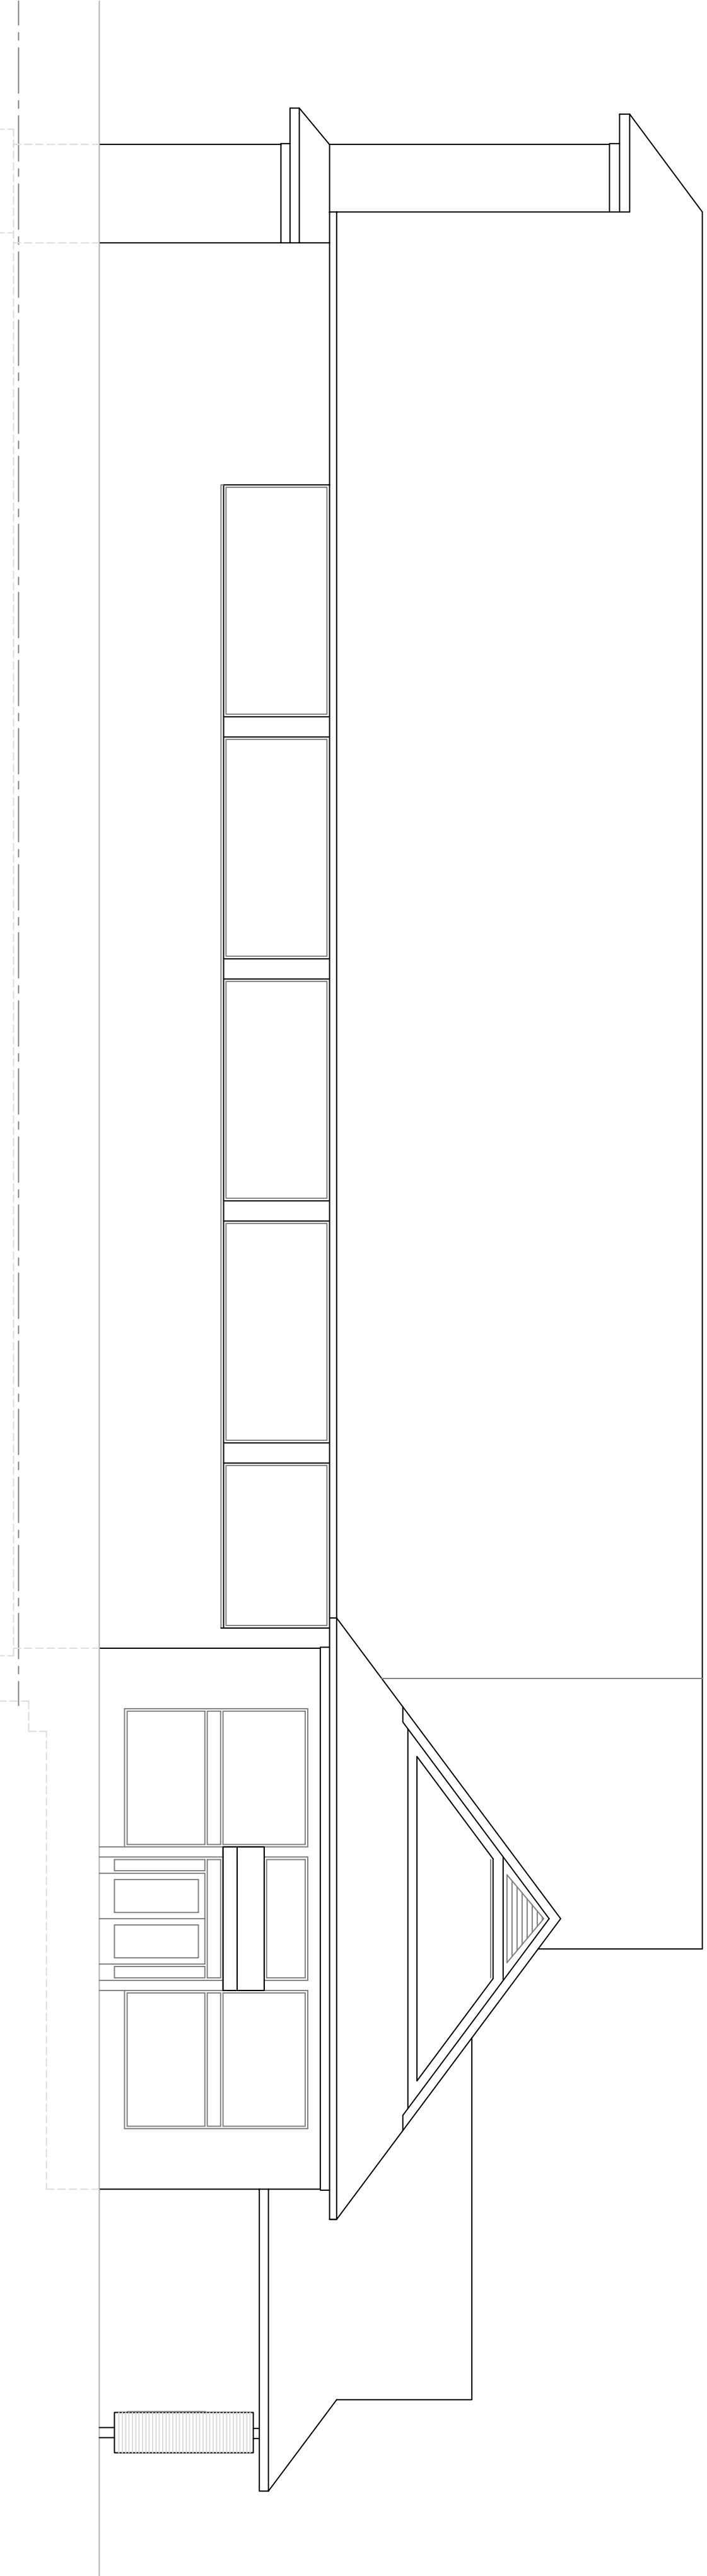

WEST ELEVATION

SCALE: 1/8" = 1'-0"

BV/A

BRIAN WIGGINS

ARCHITECT

11315 SAN JOSE

REDFORD, MICHIGAN 48239

(313) 937-0832

EMAIL: BWVA@REDWOODARCH.COM

project:

STUDY FOR CHURCH
EXPANSION

PLYMOUTH, MI

CANTON, MI

drawing title:

NORTH AND SOUTH
ELEVATIONS

issued for / date:

☐ owner review

☐ site plan approval

☐ bids

☐ permits

☐ construction

revisions

BIDS & PERMITS 8/3/2000

job no.

20100

drawn by:

checked by:

date:

sheet no.

A1

of sheets

the brian wiggins

architect drawings

inc. 11315 san jose