

UNM Hospitals / Facilities

Exterior Sign Standards

Version 1.0

Number of Sheets: 21

Owner: UNM Hospitals

Submitted Date: 10/14/2020

Submitted To: UNMH

Submitted Type: Digital Copy

Initial Review Date: 12/13/2019

Rev 1 Submitted Date: 2/7/2020

Rev 1 Revised/New Sheets:

Rev 2 Submitted Date:

Rev 2 Revised/New Sheets:

Contents

Updating Existing Signs	03
Sign Cabinet Update Specification	04
Sign Cabinet Update Specification	05
Sign Cabinet Update Specification	06
Sign Cabinet Update Instructions for Removing Panel	07
Post and Panel Signs	08
Post and Panel Specifications - 2 Lines	09
Post and Panel Specifications - 3 Lines	10
Post and Panel Specifications - 1 Line	11

03

Updating Existing Signs



A ELEVATION
SCALE: 1/2"=1'



B ELEVATION
SCALE: 3/8"=1'

Detail shown at 50% opacity
for overlaying measurements only



C INSTALLATION
SCALE: 3/16a"=1'

Illuminated Sign Cabinet

Type: MNT-6x12 and MNT-6x14

Description: Replacement Panel for Internally Illuminated Sign Cabinet

SIGN SPECIFICATIONS

- 1. SIGN CABINET - DOUBLE SIDED**
Backlit Sign Cabinet Face Update
Description: LED Internal Illumination, Face and Graphics Translucent
Size:
 - 72" H x 144" W
 - 72" H x 168" WConstruction: Aluminum Extrusion
Retainer: ~1.5"
Color: Paint to Match Pantone Cool Grey 10c

- 2. GRAPHIC PANELS**
Flexible faces w/ Translucent Vinyl
Material: 7328 White acrylic or Lexan

- 3. GRAPHICS**
Material: Translucent Vinyl Graphic Film
Vinyl Types:
 - 3M Teal Green (3630-246)
 - 3M Duranodic (3630-69)
 - 3M Red (3630-33)Note: Matches Pantone 321, Cool Grey 10, and 200c
Font: Gotham Medium
Location Name: 7.5", Visibility 200'
Address Number: 6", Visibility 150'
Logo Mark: 21"
Logo Text: ~8.375", Visibility 200'

CLIENT / PROJECT

Client: UNM Hospitals Exterior Standards
Project: UNMH Wayfinding 2019:UNMH Exterior Sign Standards

PACKAGE Q:\UNMH\Standards\Exterior\Renderings, Submittals & PDFs\Submittal\UNMH_Exterior Sign Standards_20201021

SUBMITTAL DATE

10/14/2020
Sign Package Modification Date: October 14, 2020 3:23 PM

**APPROVAL REQUIRED
FOR PRODUCTION**

SIGNATURE / DATE

DRAWING REVISED DATE

00/00/0000

SHEET TITLE

Sign Cabinet Update
Specification

SHEET

04

Illuminated Sign Cabinet

Type: MNT-4x8

Description: Replacement Panel for Internally Illuminated Sign Cabinet

SIGN SPECIFICATIONS


1. SIGN CABINET - DOUBLE SIDED
Backlit Sign Cabinet Face Update
Description: LED Internal Illumination, Face and Graphics Translucent
Size: 48" H x 96" W
Construction: Aluminum Extrusion
Retainer: ~1"
Color: Paint to Match Pantone Cool Grey 10c

2. GRAPHIC PANELS
Flexible faces w/ Translucent Vinyl
Material: 7328 White acrylic or Lexan

3. GRAPHICS
Material: Translucent Vinyl Graphic Film
Vinyl Types:
- 3M Teal Green (3630-246)
- 3M Duranodic (3630-69)
- 3M Red (3630-33)
Note: Matches Pantone 321, Cool Grey 10, and 200c
Font: Gotham Medium
Location Name: 5", Visibility 145'
Address Number: 4", Visibility 100'
Logo Mark: 14"
Logo Text: ~5.5", Visibility 125'



C INSTALLATION
SCALE: 3/8"=1'

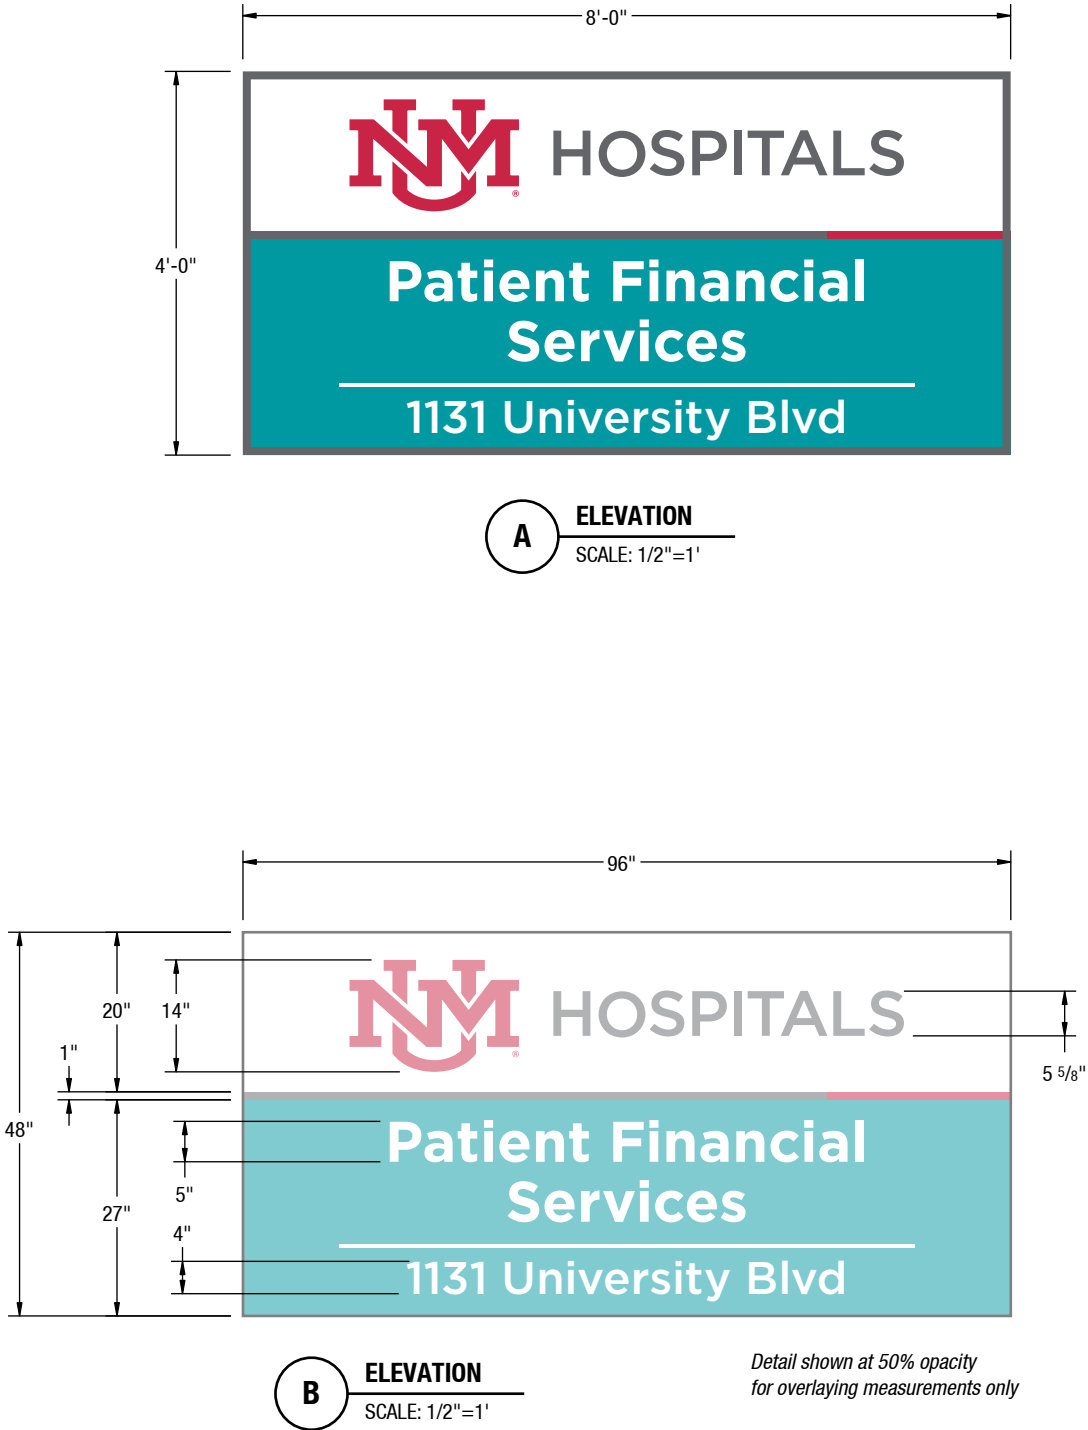



A ELEVATION
SCALE: 1/2"=1'



B ELEVATION
SCALE: 1/2"=1'

Detail shown at 50% opacity
for overlaying measurements only



C INSTALLATION
SCALE: 1/4"=1'

Illuminated Sign Cabinet

Type: MNT-3x10

Description: Replacement Panel for Internally Illuminated Sign Cabinet

SIGN SPECIFICATIONS

- 1. SIGN CABINET - DOUBLE SIDED**
Backlit Sign Cabinet Face Update
Description: LED Internal Illumination, Face and Graphics Translucent
Size: 36" H x 120" W
Construction: Aluminum Extrusion
Retainer: ~1"
Color: Paint to Match Pantone Cool Grey 10c

- 2. GRAPHIC PANELS**
Flexible faces w/ Translucent Vinyl
Material: 7328 White acrylic or Lexan


- 3. GRAPHICS**
Material: Translucent Vinyl Graphic Film
Vinyl Types:
- 3M Teal Green (3630-246)
- 3M Duranodic (3630-69)
- 3M Red (3630-33)
Note: Matches Pantone 321, Cool Grey 10, and 200c
Font: Gotham Medium
Location Name: 5", Visibility 145'
Address Number: 4", Visibility 100'
Logo Mark: 16"
Logo Text: ~6.375", Visibility 150' '



A MONUMENT - SIDE 1
SCALE: 3/16"=1'



B MONUMENT - SIDE 2
SCALE: 3/16"=1'

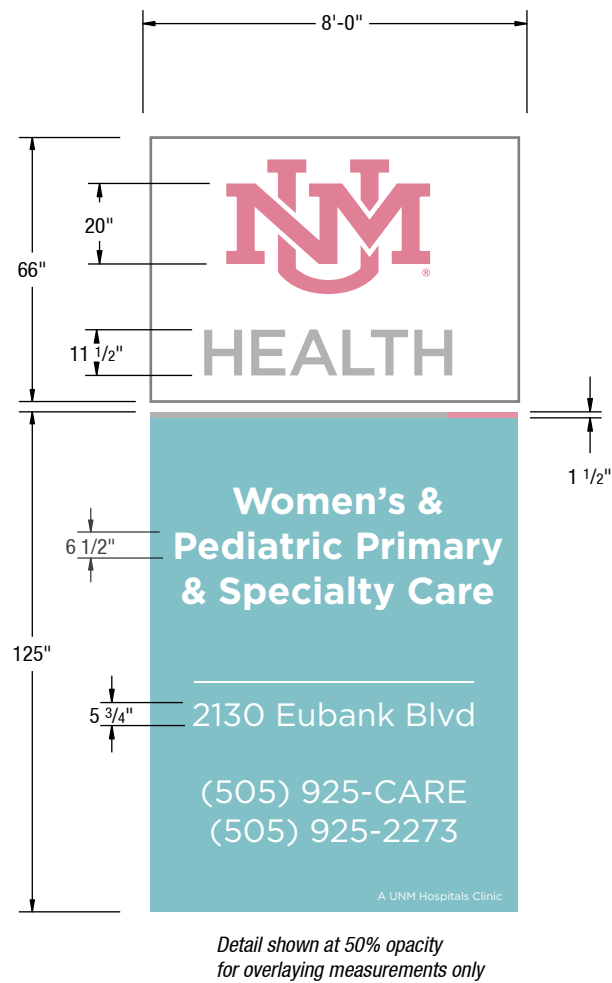

C GRAPHIC LAYOUT
SCALE: 3/16"=1'

Illuminated Sign Cabinet

Type: MNT-16x8

Description: Replacement Panel for Internally Illuminated Sign Cabinet

SIGN SPECIFICATIONS

- SIGN CABINET - DOUBLE SIDED**
Backlit Sign Cabinet Face Update
Description: LED Internal Illumination, Face and Graphics Translucent
Size: 36" H x 120" W
Construction: Aluminum Extrusion
Retainer: ~1"
Color: Paint to Match Pantone Cool Grey 10c

- GRAPHIC PANELS**
Flexible faces w/ Translucent Vinyl
Material: 7328 White acrylic or Lexan

- GRAPHICS**
Material: Translucent Vinyl Graphic Film
Vinyl Types:
 - 3M Teal Green (3630-246)
 - 3M Duranodic (3630-69)
 - 3M Red (3630-33)Note: Matches Pantone 321, Cool Grey 10, and 200c
Font: Gotham Medium
Location Name: 5", Visibility 145'
Address Number: 4", Visibility 100'
Logo Mark: 16"
Logo Text: ~6.375", Visibility 150'

- MONUMENT CABINET**
Existing / by others
Note: Retainer system may not be salvageable

- ADDRESS**
Fabrication/Material: Flat Cut Aluminum
Paint: Match Pantone 321c
Finish Sheen: Satin
Return (thickness): .375"
Return Finish: Standard Bead-Blasted
Studs: Blind Stud Mount, Standard 2" Length, 10/24 Aluminum Studs with RTV 108 Silicone Adhesive
Stand-off (spacer): NONE
Mounting Pattern: Drill Pattern

CLIENT / PROJECT

Client: UNM Hospitals Exterior Standards
Project: UNMH Wayfinding 2019:UNMH Exterior Sign Standards

PACKAGE Q:\UNMH\Standards\Exterior\Renderings, Submittals & PDFs\Submittal\UNMH_Exterior Sign Standards_20201021

SUBMITTAL DATE

10/14/2020
Sign Package Modification Date: October 14, 2020 3:23 PM

**APPROVAL REQUIRED
FOR PRODUCTION**

SIGNATURE / DATE

DRAWING REVISED DATE

00/00/0000

SHEET TITLE

Sign Cabinet Update
UNM Women's & Pediatric

SHEET

07


Instructions for Updating Existing Backlit Signs

Methods to update existing sign panel graphics



Measure Sign Cabinet to Determine Graphic Panel Size

- 1. Use a tape measure and find the height and width. Measure from outside of the retainer edge
- 2. The translucent graphic panel is usually ~1/2" shorter than the retainer (on both height and width) to allow the panel to fit within the sign cabinet.

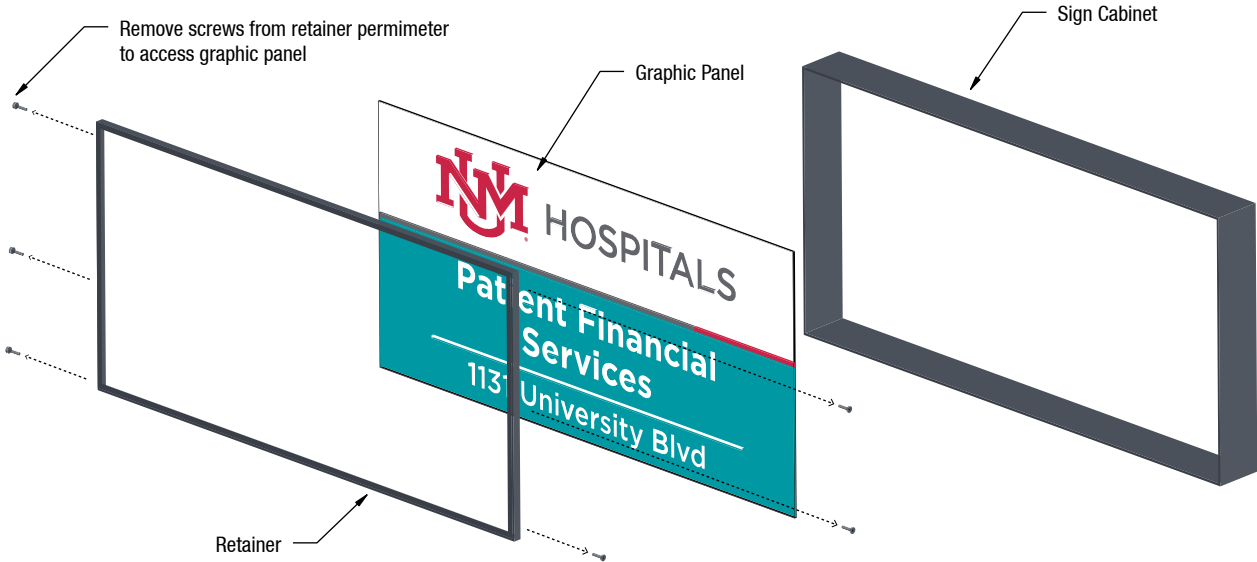


Precision Method to Measure Graphic Panel Size


- 1. Remove screws from the side of the sign cabinet that fastens the retainer to the sign cabinet
- 2. Remove the retainer from the sign cabinet
- 3. Either remove the graphic panel and measure the overall height and width of the graphic panel, or measure the graphic panel inside of the sign cabinet, if possible.
- 4. Compare the size of the graphic panel to the size of the overall retainer to determine tolerances of graphic panel compared to over sign size

09

Post and Panel Signs

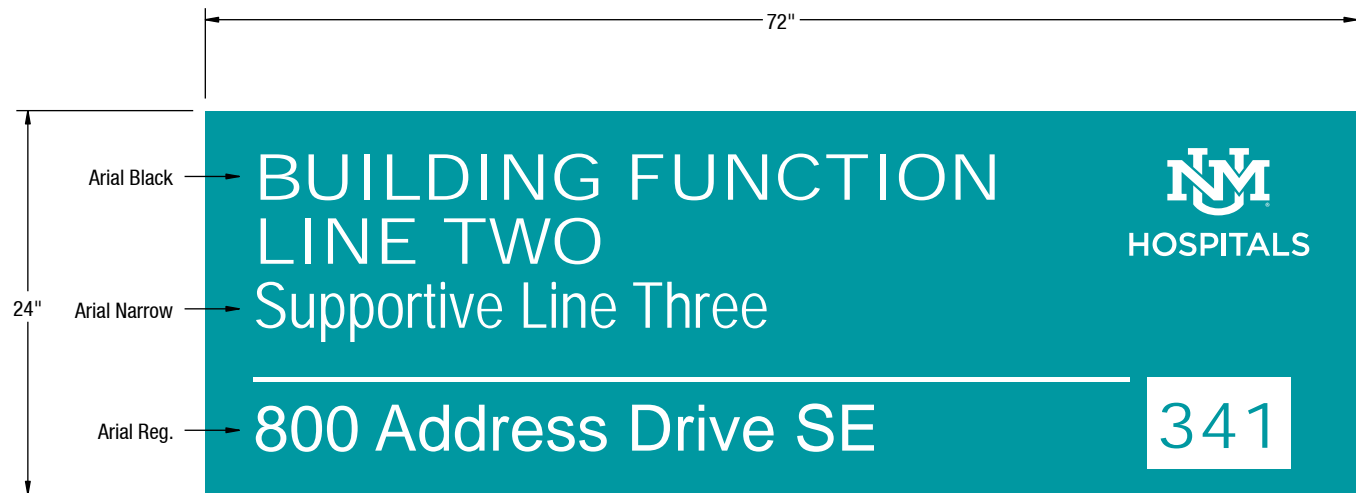


A ELEVATION - 24" VARIATION
SCALE: 1"=1'

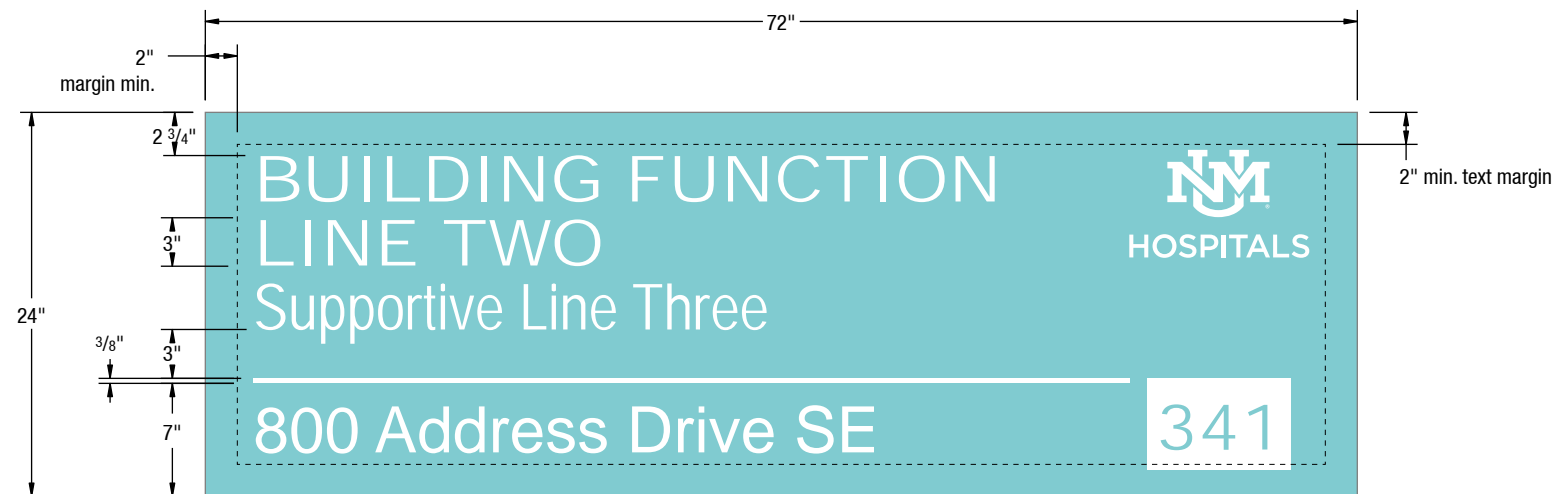


B ELEVATION - 24" VARIATION
SCALE: 1"=1'

Detail shown at 50% opacity
for overlaying measurements only

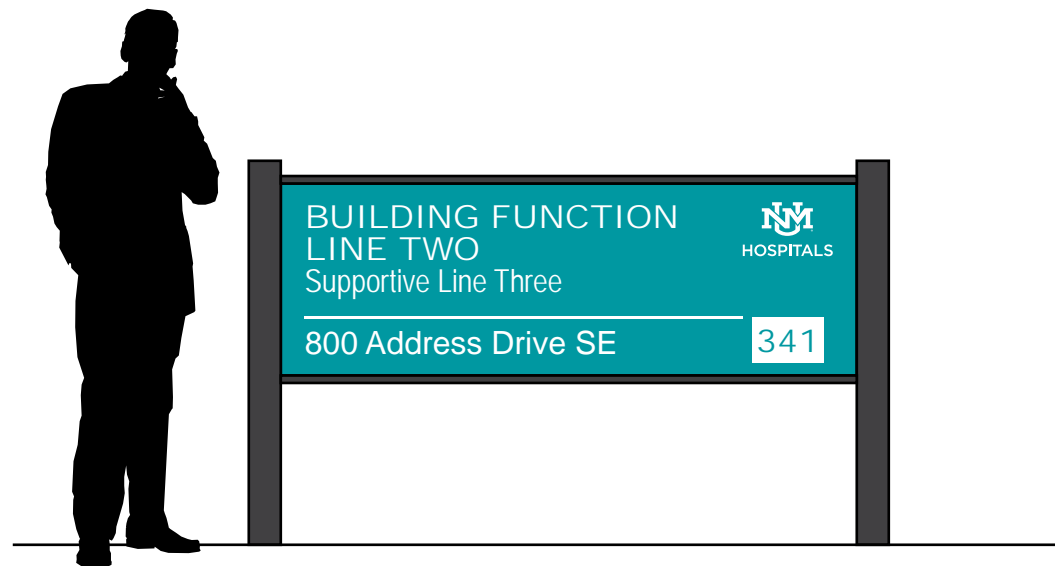

C FRONT ELEVATION WITH FRAME
SCALE: 1/2"=1'

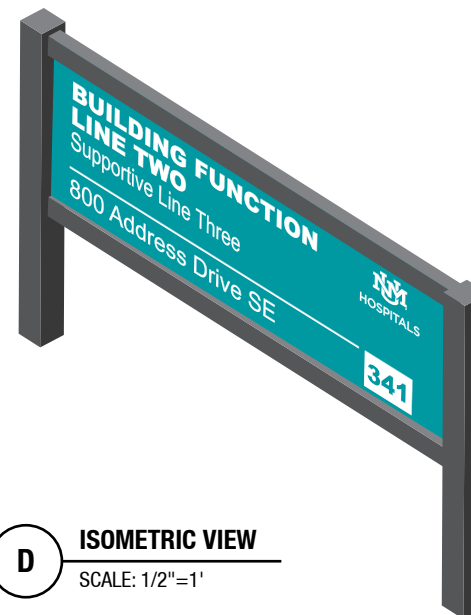

D ISOMETRIC VIEW
SCALE: 1/2"=1'

Post and Panel

Type: PNP-24

Description: Metal / Aluminum Frame
with Graphic Panel

SIGN SPECIFICATIONS

1. GENERAL FRAME SPECIFICATIONS

Material: Aluminum or Steel
Vertical Posts: 4"x4"x.125" wall Sq. Tube
Horizontal Posts: 2"x2"x.125" wall Sq. Tube
Alternative: Extruded Aluminum Component
Sign System (Sign Comp or equal)
Paint: To match Pantone Cool Grey 10
Finish: Matte

2. GRAPHIC PANEL

Material: 3mm Alupanel or Equal
Size: 24" x 72"
Hardware: 1/4-20 Bolt/Washer/Hex Nut

3. GRAPHICS

Material: Vinyl Graphic Film
Vinyl Types:
- 3M Teal 96 (Gerber 220-96)
- 3M White 7725-10 or equal
Fonts:
- 3" Arial Black
- 3" Arial Regular
- 3" Arial Narrow
Letter Visibility: 87'
Option: Direct to Substrate Print
with color match

CLIENT / PROJECT

Client: UNM Hospitals Exterior Standards
Project: UNMH Wayfinding 2019:UNMH Exterior Sign Standards

PACKAGE Q:\UNMH\Standards\Exterior\Renderings, Submittals & PDFs\Submittal\UNMH_Exterior Sign Standards_20201021

SUBMITTAL DATE

10/14/2020
Sign Package Modification Date: October 14, 2020 3:23 PM

**APPROVAL REQUIRED
FOR PRODUCTION**

SIGNATURE / DATE

DRAWING REVISED DATE


00/00/0000

SHEET TITLE


Post and Panel
Specifications - 2 Lines

SHEET


10

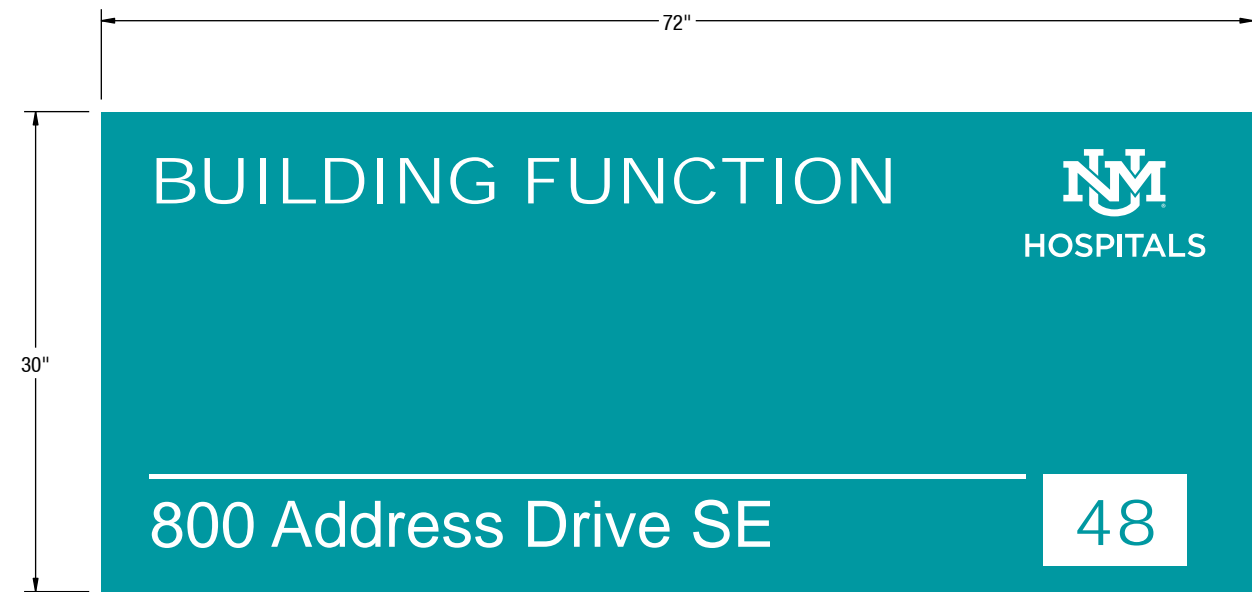

A ELEVATION - 30" VARIATION
SCALE: 1"=1'

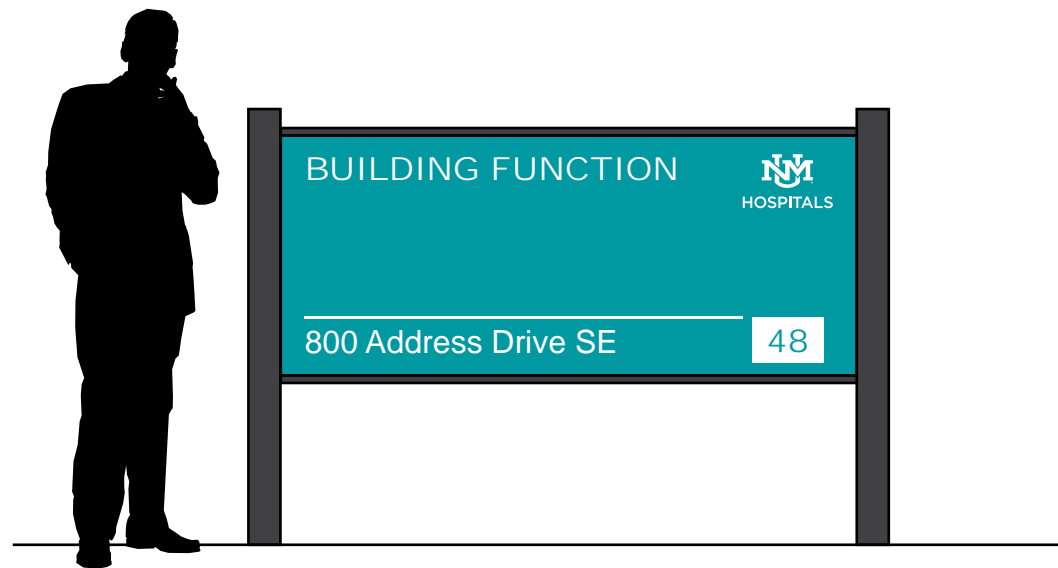


C FRONT ELEVATION WITH FRAME
SCALE: 1/2"=1'

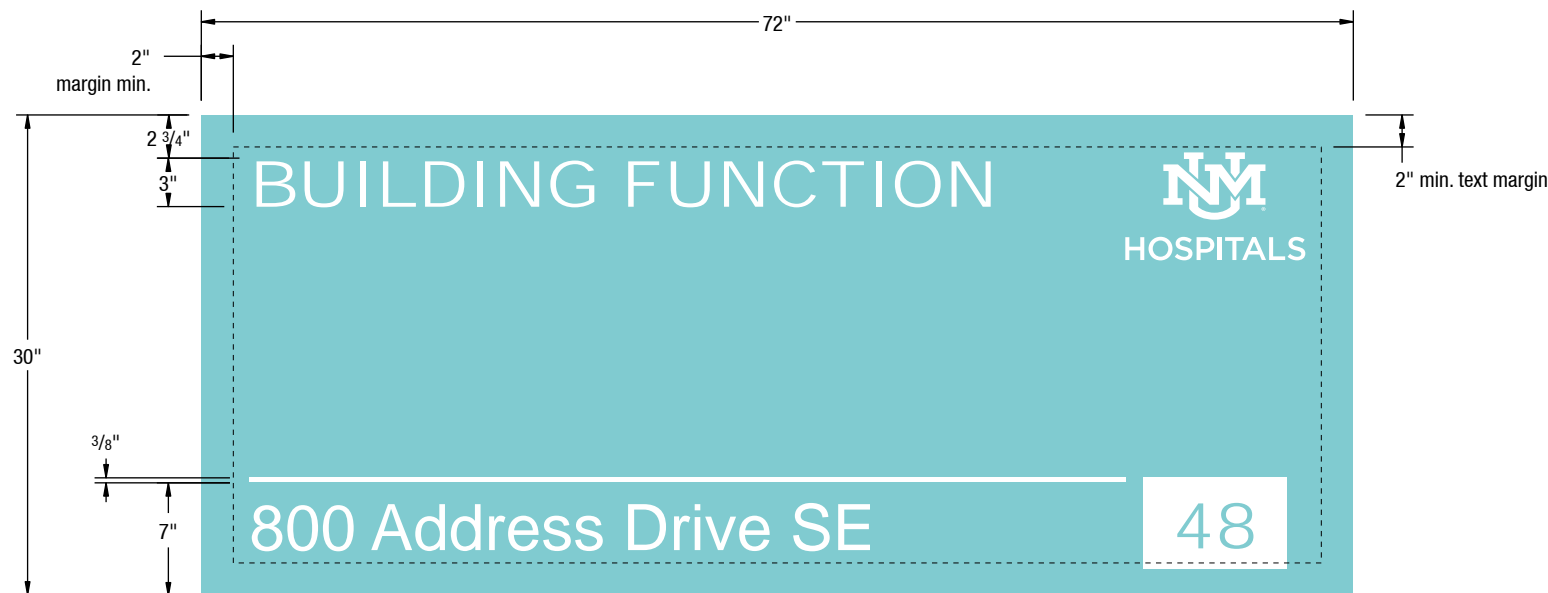

B ELEVATION - 30" VARIATION
SCALE: 1"=1'

Detail shown at 50% opacity
for overlaying measurements only

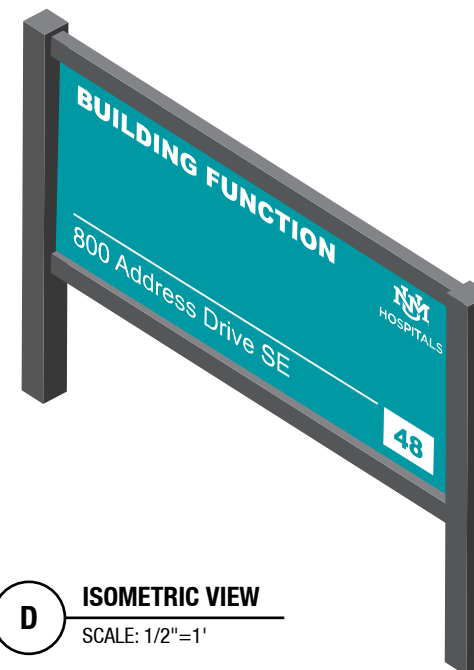

D ISOMETRIC VIEW
SCALE: 1/2"=1'

Post and Panel

Type: PNP-30

Description: Metal / Aluminum Frame
with Graphic Panel

SIGN SPECIFICATIONS

1. GENERAL FRAME SPECIFICATIONS

Material: Aluminum or Steel
Vertical Posts: 4"x4"x.125" wall Sq. Tube
Horizontal Posts: 2"x2"x.125" wall Sq. Tube
Alternative: Extruded Aluminum Component
Sign System (Sign Comp or equal)
Paint: To match Pantone Cool Grey 10
Finish: Matte

2. GRAPHIC PANEL

Material: 3mm Alupanel or Equal
Size: 30" x 72"
Hardware: 1/4-20 Bolt/Washer/Hex Nut

3. GRAPHICS

Material: Vinyl Graphic Film
Vinyl Types:
- 3M Teal 96 (Gerber 220-96)
- 3M White 7725-10 or equal
Fonts:
- 3" Arial Black
- 3" Arial Regular
Letter Visibility: 87'
Option: Direct to Substrate Print
with color match

CLIENT / PROJECT

Client: UNM Hospitals Exterior Standards
Project: UNMH Wayfinding 2019:UNMH Exterior Sign Standards

PACKAGE Q:\UNMH\Standards\Exterior\Renderings, Submittals & PDFs\Submittal\UNMH_Exterior Sign Standards_20201021

SUBMITTAL DATE

10/14/2020
Sign Package Modification Date: October 14, 2020 3:23 PM

**APPROVAL REQUIRED
FOR PRODUCTION**

SIGNATURE / DATE

DRAWING REVISED DATE


00/00/0000

SHEET TITLE


Post and Panel
Specifications - 3 Lines

SHEET

11

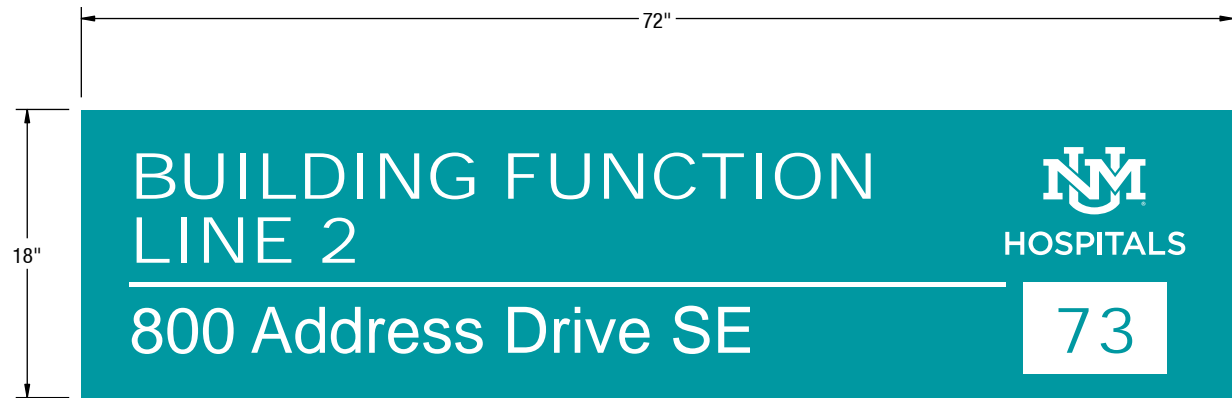


A ELEVATION - 18" VARIATION
SCALE: 1"=1'

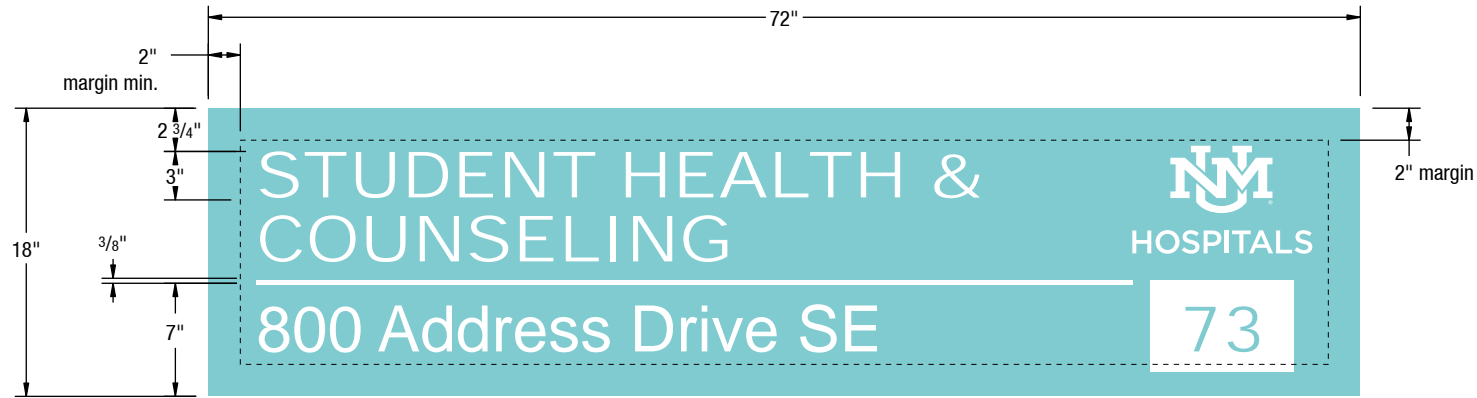


B ELEVATION - 18" VARIATION
SCALE: 1"=1'

Detail shown at 50% opacity
for overlaying measurements only

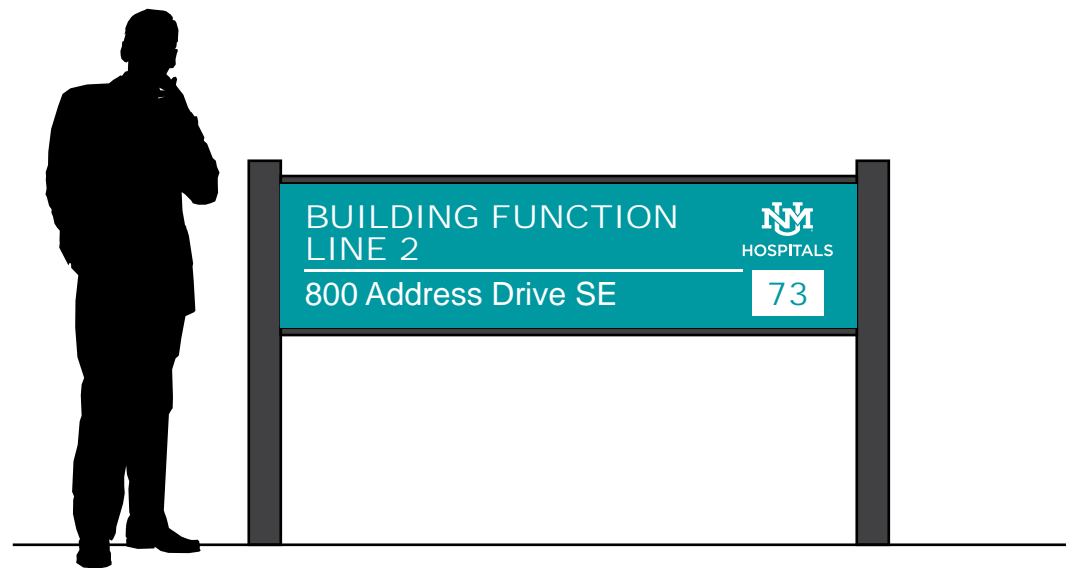

C FRONT ELEVATION WITH FRAME
SCALE: 1/2"=1'

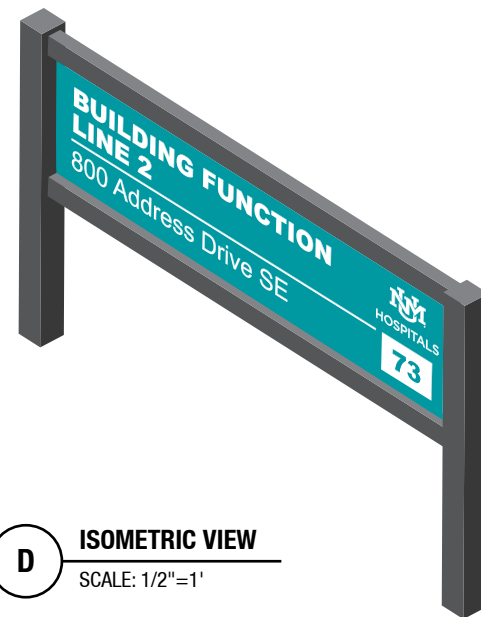

D ISOMETRIC VIEW
SCALE: 1/2"=1'

Post and Panel

Type: PNP-18

Description: Metal / Aluminum Frame
with Graphic Panel

SIGN SPECIFICATIONS

1. GENERAL FRAME SPECIFICATIONS

Material: Aluminum or Steel
Vertical Posts: 4"x4"x.125" wall Sq. Tube
Horizontal Posts: 2"x2"x.125" wall Sq. Tube
Alternative: Extruded Aluminum Component
Sign System (Sign Comp or equal)
Paint: To match Pantone Cool Grey 10
Finish: Matte

2. GRAPHIC PANEL

Material: 3mm Alupanel or Equal
Size: 18" x 72"
Hardware: 1/4-20 Bolt/Washer/Hex Nut

3. GRAPHICS

Material: Vinyl Graphic Film
Vinyl Types:
- 3M Teal 96 (Gerber 220-96)
- 3M White 7725-10 or equal
Fonts:
- 3" Arial Black
- 3" Arial Regular
Letter Visibility: 87'
Option: Direct to Substrate Print
with color match

CLIENT / PROJECT

Client: UNM Hospitals Exterior Standards
Project: UNMH Wayfinding 2019:UNMH Exterior Sign Standards

PACKAGE Q:\UNMH\Standards\Exterior\Renderings, Submittals & PDFs\Submitta\UNMH_Exterior Sign Standards_20201021

SUBMITTAL DATE

10/14/2020
Sign Package Modification Date: October 14, 2020 3:23 PM

**APPROVAL REQUIRED
FOR PRODUCTION**

SIGNATURE / DATE

DRAWING REVISED DATE


00/00/0000

SHEET TITLE


Post and Panel
Specifications - 1 Line

SHEET

12

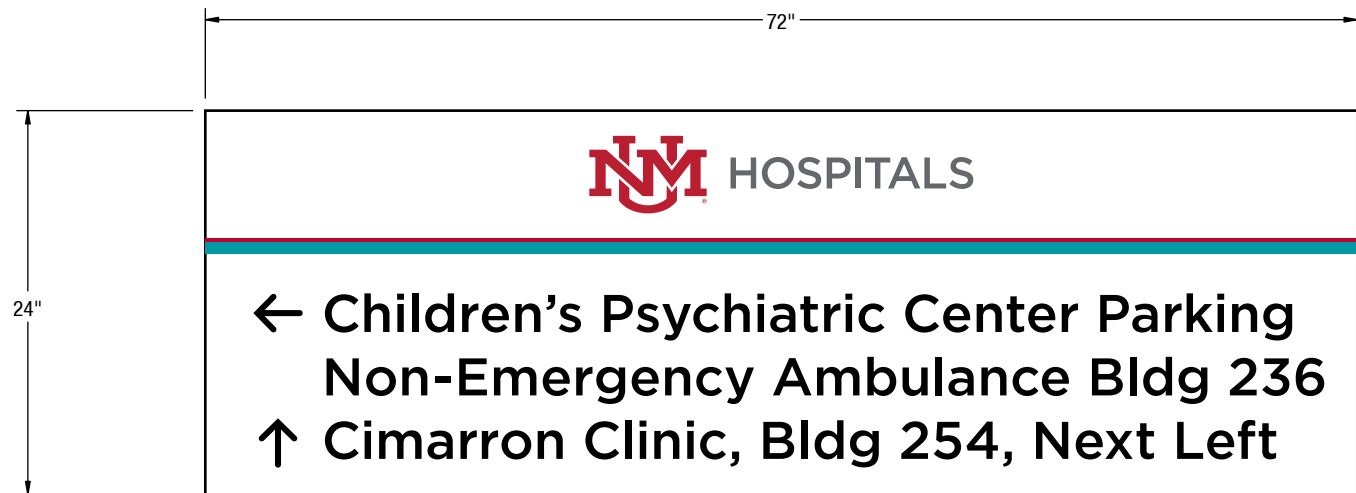


A ELEVATION - 24" VARIATION
SCALE: 1"=1'

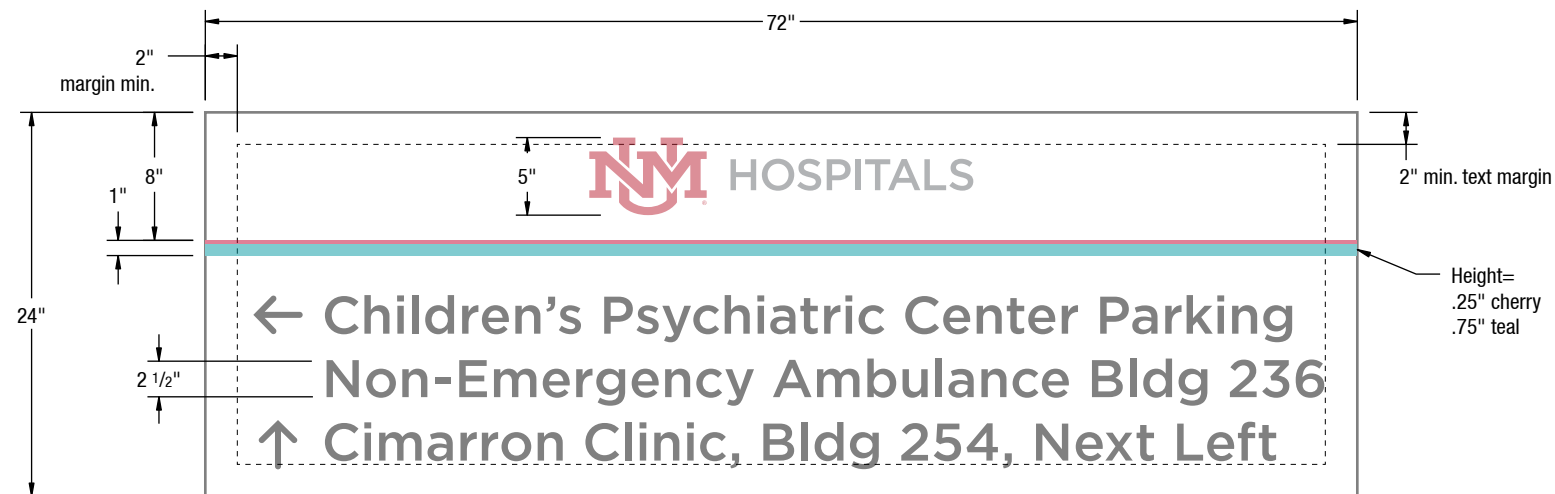


B ELEVATION - 24" VARIATION
SCALE: 1"=1'

Detail shown at 50% opacity
for overlaying measurements only

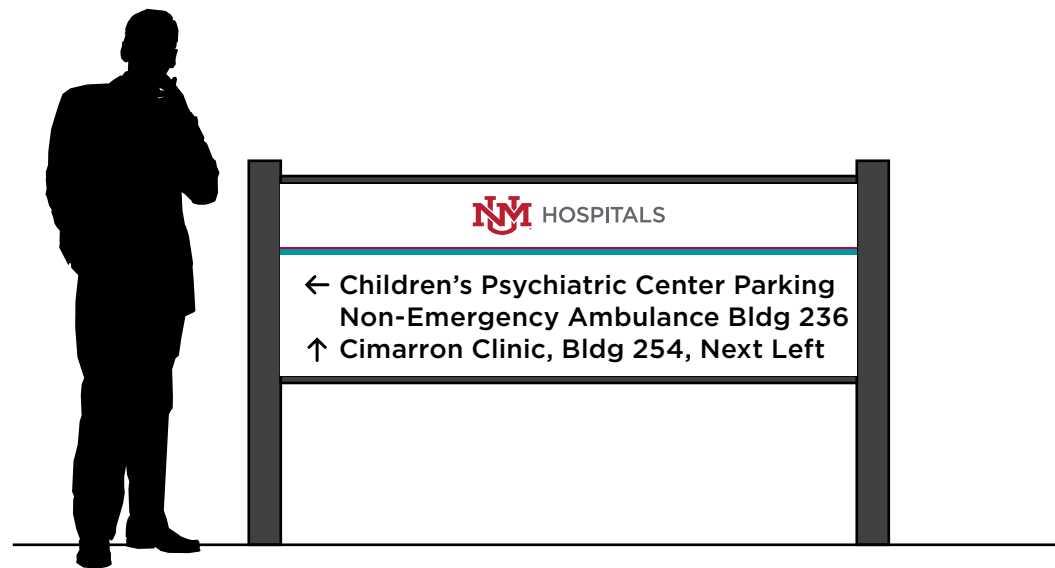

C FRONT ELEVATION WITH FRAME
SCALE: 1/2"=1'

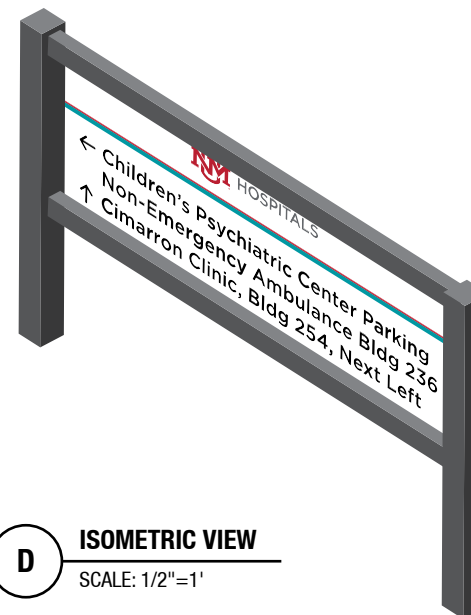

D ISOMETRIC VIEW
SCALE: 1/2"=1'

Post and Panel

Type: PNP-24.B

Description: Metal / Aluminum Frame
with Graphic Panel

SIGN SPECIFICATIONS

1. GENERAL FRAME SPECIFICATIONS

Material: Aluminum or Steel
Vertical Posts: 4"x4"x.125" wall Sq. Tube
Horizontal Posts: 2"x2"x.125" wall Sq. Tube
Alternative: Extruded Aluminum Component
Sign System (Sign Comp or equal)
Paint: To match Pantone Cool Grey 10
Finish: Matte

2. GRAPHIC PANEL

Material: 3mm Alupanel or Equal
Size: 24" x 72"
Hardware: 1/4-20 Bolt/Washer/Hex Nut

3. GRAPHICS

Material: Vinyl Graphic Film
Vinyl Types:
- 3M Teal 96 (Gerber 220-96)
- 3M Black 7725-12
- 3M Geranium (Gerber 220-63)
- 3M Dark Gray 41 (Gerber 220-41)
Fonts:
- 2.5" Arial Regular
Letter Visibility: 72'
Option: Direct to Substrate Print
with color match

CLIENT / PROJECT

Client: UNM Hospitals Exterior Standards
Project: UNMH Wayfinding 2019:UNMH Exterior Sign Standards

PACKAGE Q:\UNMH\Standards\Exterior\Renderings, Submittals & PDFs\Submittal\UNMH_Exterior Sign Standards_20201021

SUBMITTAL DATE

10/14/2020
Sign Package Modification Date: October 14, 2020 3:23 PM

**APPROVAL REQUIRED
FOR PRODUCTION**

SIGNATURE / DATE

DRAWING REVISED DATE

00/00/0000

SHEET TITLE


Post and Panel
Specifications - Design Variation

SHEET

13




A ELEVATION - 24" VARIATION
SCALE: 1"=1'

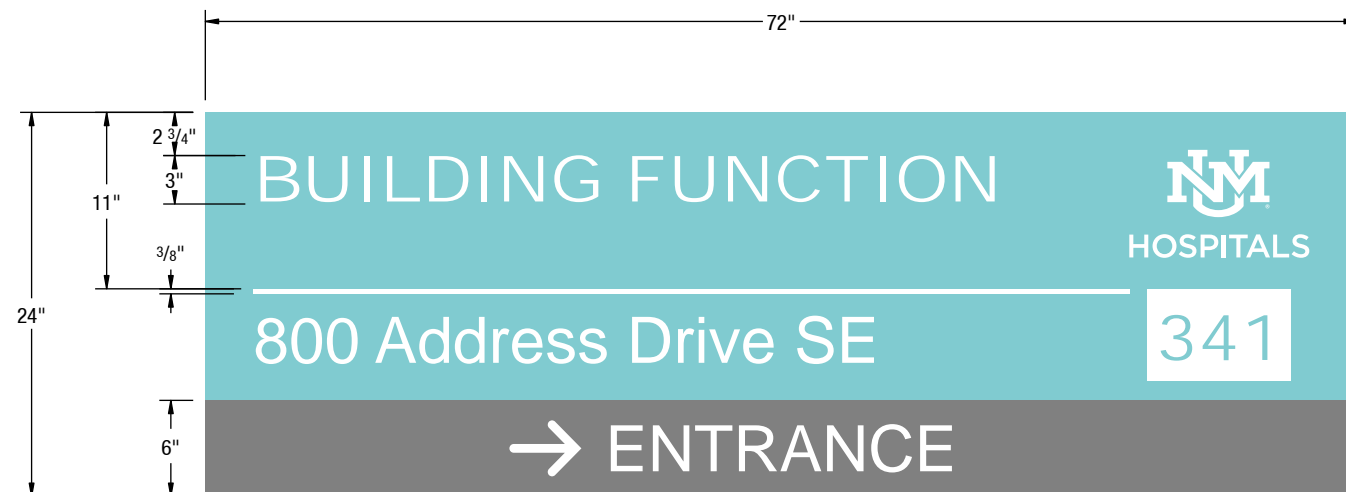


B ELEVATION - 24" VARIATION
SCALE: 1"=1'

Detail shown at 50% opacity
for overlaying measurements only

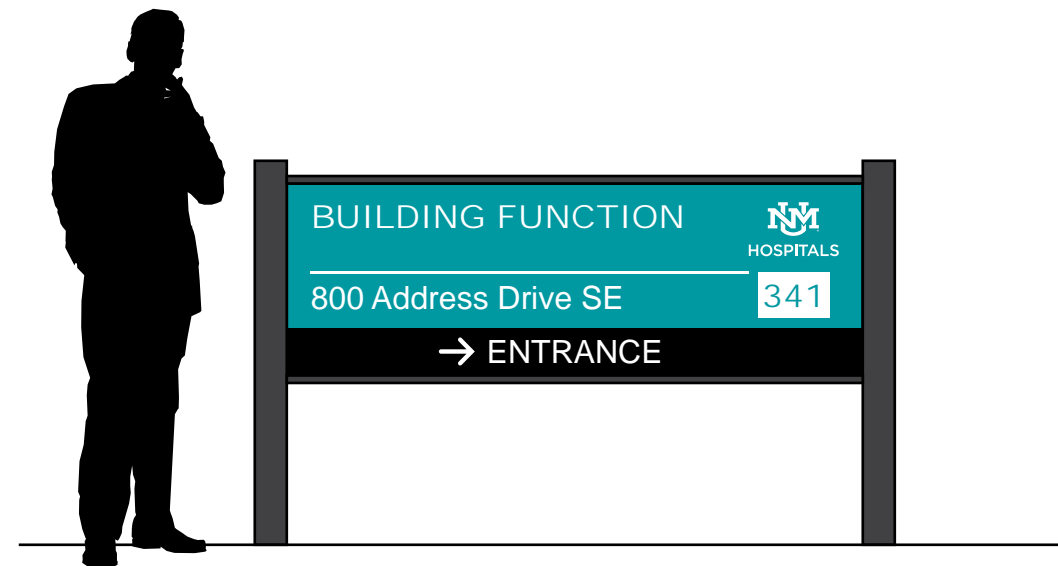

C FRONT ELEVATION WITH FRAME
SCALE: 1/2"=1'

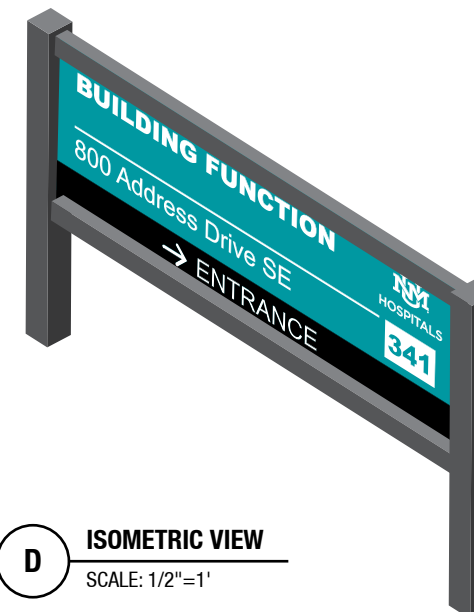

D ISOMETRIC VIEW
SCALE: 1/2"=1'

Post and Panel

Type: PNP-24.B

Description: Metal / Aluminum Frame
with Graphic Panel

SIGN SPECIFICATIONS

1. GENERAL FRAME SPECIFICATIONS

Material: Aluminum or Steel
Vertical Posts: 4"x4"x.125" wall Sq. Tube
Horizontal Posts: 2"x2"x.125" wall Sq. Tube
Alternative: Extruded Aluminum Component
Sign System (Sign Comp or equal)
Paint: To match Pantone Cool Grey 10
Finish: Matte

2. GRAPHIC PANEL

Material: 3mm Alupanel or Equal
Size: 24" x 72"
Hardware: 1/4-20 Bolt/Washer/Hex Nut

3. GRAPHICS

Material: Vinyl Graphic Film
Vinyl Types:
- 3M Teal 96 (Gerber 220-96)
- 3M White 7725-10 or equal
- 3m Black 7725-12 or equal
Fonts:
- 3" Arial Black
- 3" Arial Regular
Letter Visibility: 87'
Option: Direct to Substrate Print
with color match

CLIENT / PROJECT

Client: UNM Hospitals Exterior Standards
Project: UNMH Wayfinding 2019:UNMH Exterior Sign Standards

PACKAGE Q:\UNMH\Standards\Exterior\Renderings, Submittals & PDFs\Submittal\UNMH_Exterior Sign Standards_20201021

SUBMITTAL DATE

10/14/2020
Sign Package Modification Date: October 14, 2020 3:23 PM

**APPROVAL REQUIRED
FOR PRODUCTION**

SIGNATURE / DATE

DRAWING REVISED DATE


00/00/0000

SHEET TITLE


Post and Panel
Specifications - Design Variation

SHEET

14

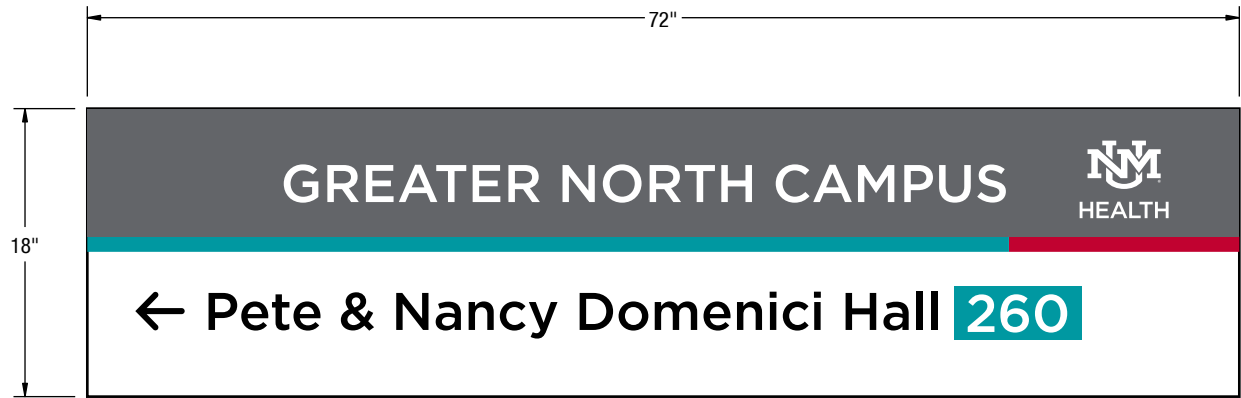


A ELEVATION - 24" VARIATION
SCALE: 1"=1'

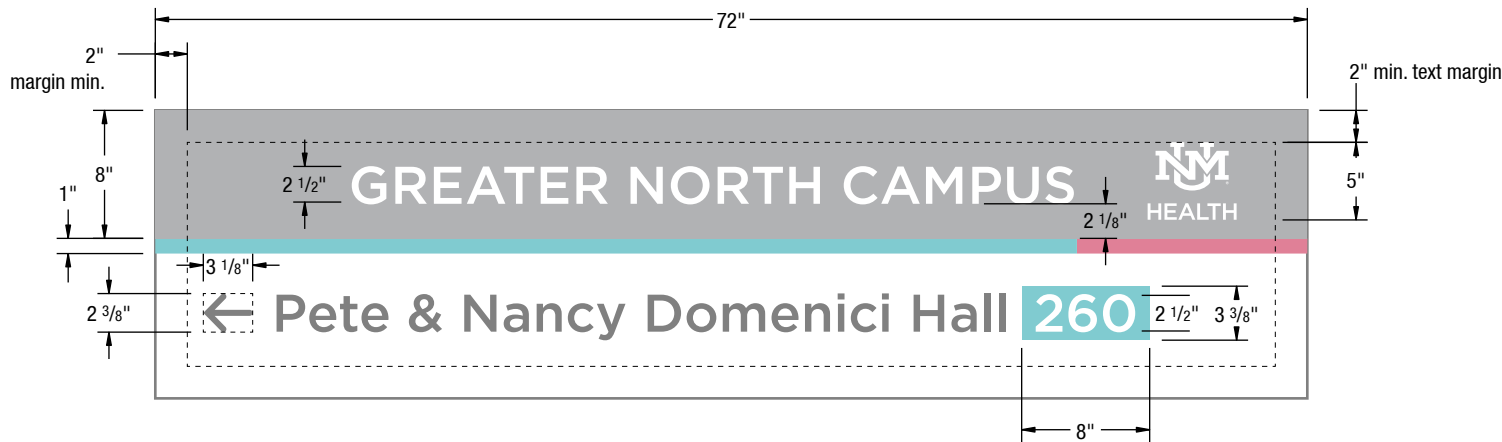


B ELEVATION - 24" VARIATION
SCALE: 1"=1'

Detail shown at 50% opacity
for overlaying measurements only

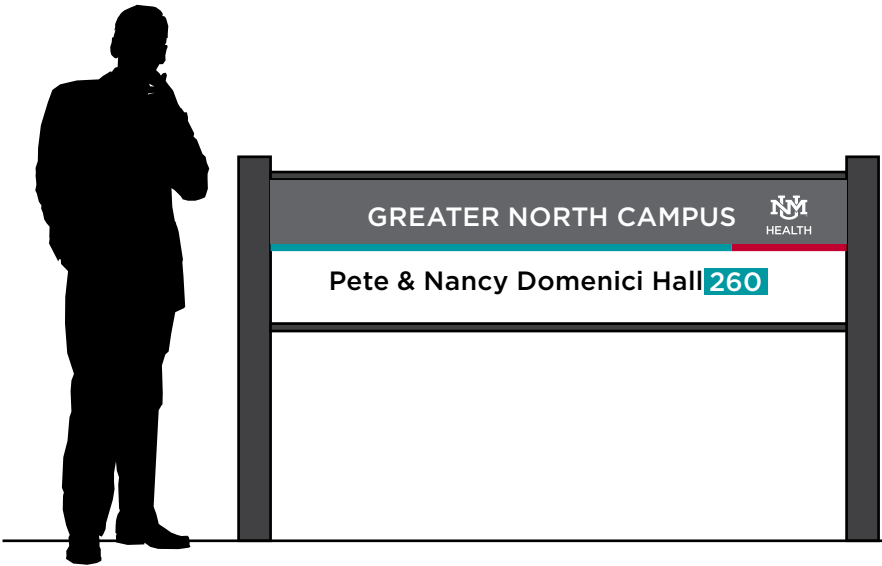

C FRONT ELEVATION WITH FRAME
SCALE: 1/2"=1'

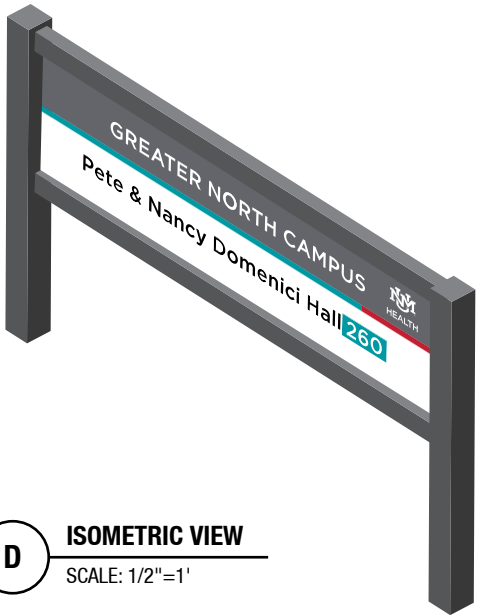

D ISOMETRIC VIEW
SCALE: 1/2"=1'

Post and Panel

Type: PNP-18.C

Description: Metal / Aluminum Frame
with Graphic Panel

SIGN SPECIFICATIONS

1. GENERAL FRAME SPECIFICATIONS

Material: Aluminum or Steel
Vertical Posts: 4"x4"x.125" wall Sq. Tube
Horizontal Posts: 2"x2"x.125" wall Sq. Tube
Alternative: Extruded Aluminum Component
Sign System (Sign Comp or equal)
Paint: To match Pantone Cool Grey 10
Finish: Matte


2. GRAPHIC PANEL

Material: 3mm Alupanel or Equal
Size: 18" x 72"
Hardware: 1/4-20 Bolt/Washer/Hex Nut


3. GRAPHICS

Material: Vinyl Graphic Film
Vinyl Types:
- 3M Teal 96 (Gerber 220-96)
- 3M Black 7725-12
- 3M Geranium (Gerber 220-63)
- 3M Dark Gray 41 (Gerber 220-41)
Fonts:
- 2.5" Arial Regular
Letter Visibility: 72'
Option: Direct to Substrate Print
with color match

CLIENT / PROJECT		SUBMITTAL DATE	DRAWING REVISED DATE	SHEET TITLE	SHEET
Client: UNM Hospitals Exterior Standards Project: UNMH Wayfinding 2019:UNMH Exterior Sign Standards		10/14/2020 Sign Package Modification Date: October 14, 2020 3:23 PM	00/00/0000	Post and Panel Specifications - Design Variation	15
PACKAGE Q:\UNMH\Standards\Exterior\Renderings, Submittals & PDFs\Submittal\UNMH_Exterior Sign Standards_20201021		APPROVAL REQUIRED FOR PRODUCTION	SIGNATURE / DATE		

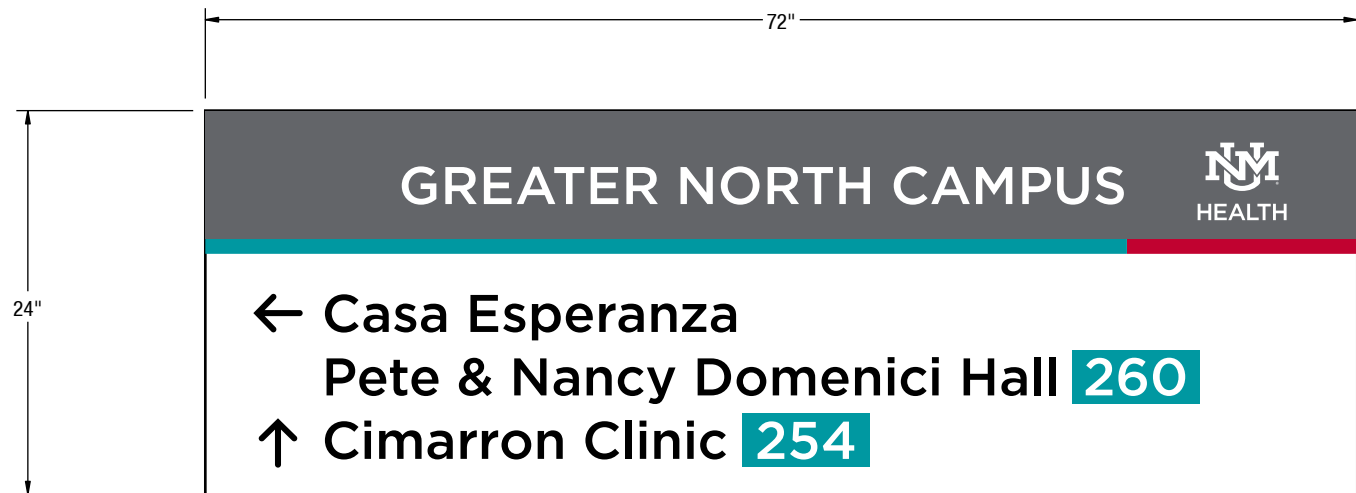


A ELEVATION - 24" VARIATION
SCALE: 1"=1'

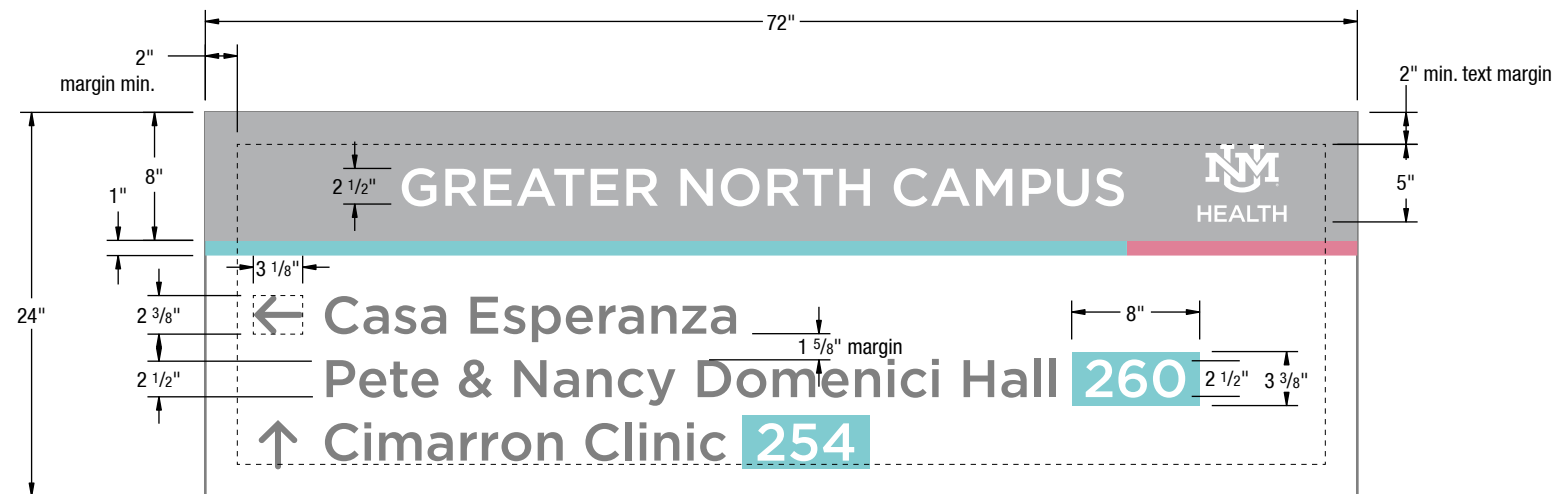

B ELEVATION - 24" VARIATION
SCALE: 1"=1'

Detail shown at 50% opacity
for overlaying measurements only

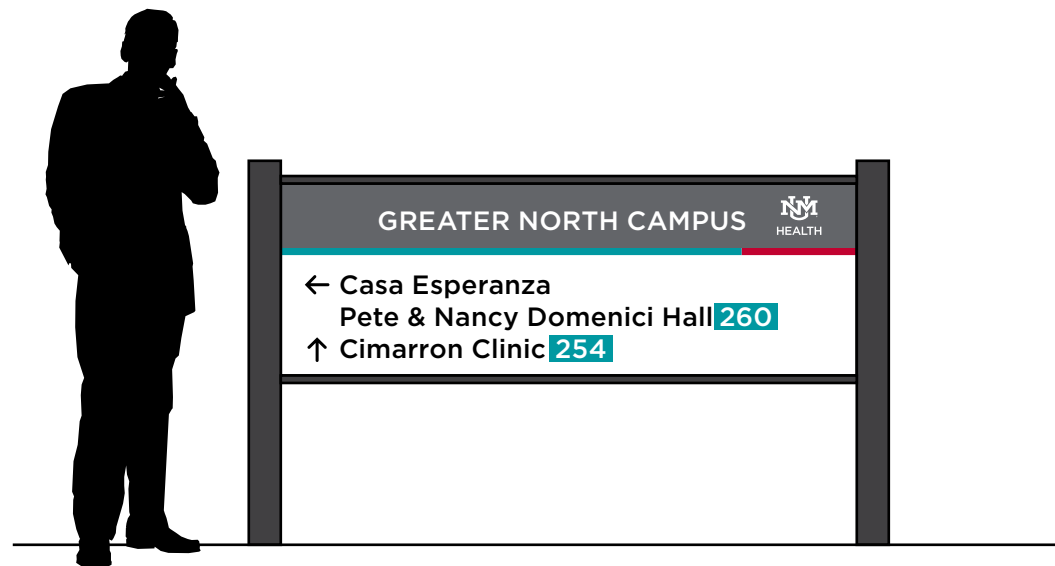

C FRONT ELEVATION WITH FRAME
SCALE: 1/2"=1'



D ISOMETRIC VIEW
SCALE: 1/2"=1'

Post and Panel

Type: PNP-24.C

Description: Metal / Aluminum Frame
with Graphic Panel

SIGN SPECIFICATIONS

1. GENERAL FRAME SPECIFICATIONS

Material: Aluminum or Steel
Vertical Posts: 4"x4"x.125" wall Sq. Tube
Horizontal Posts: 2"x2"x.125" wall Sq. Tube
Alternative: Extruded Aluminum Component
Sign System (Sign Comp or equal)
Paint: To match Pantone Cool Grey 10
Finish: Matte

2. GRAPHIC PANEL

Material: 3mm Alupanel or Equal
Size: 24" x 72"
Hardware: 1/4-20 Bolt/Washer/Hex Nut

3. GRAPHICS

Material: Vinyl Graphic Film
Vinyl Types:
- 3M Teal 96 (Gerber 220-96)
- 3M Black 7725-12
- 3M Geranium (Gerber 220-63)
- 3M Dark Gray 41 (Gerber 220-41)
Fonts:
- 2.5" Arial Regular
Letter Visibility: 72'
Option: Direct to Substrate Print
with color match

CLIENT / PROJECT

Client: UNM Hospitals Exterior Standards
Project: UNMH Wayfinding 2019:UNMH Exterior Sign Standards

PACKAGE Q:\UNMH\Standards\Exterior\Renderings, Submittals & PDFs\Submittal\UNMH_Exterior Sign Standards_20201021

SUBMITTAL DATE

10/14/2020
Sign Package Modification Date: October 14, 2020 3:23 PM

**APPROVAL REQUIRED
FOR PRODUCTION**

SIGNATURE / DATE

DRAWING REVISED DATE


00/00/0000

SHEET TITLE


Post and Panel
Specifications - Design Variation

SHEET

16

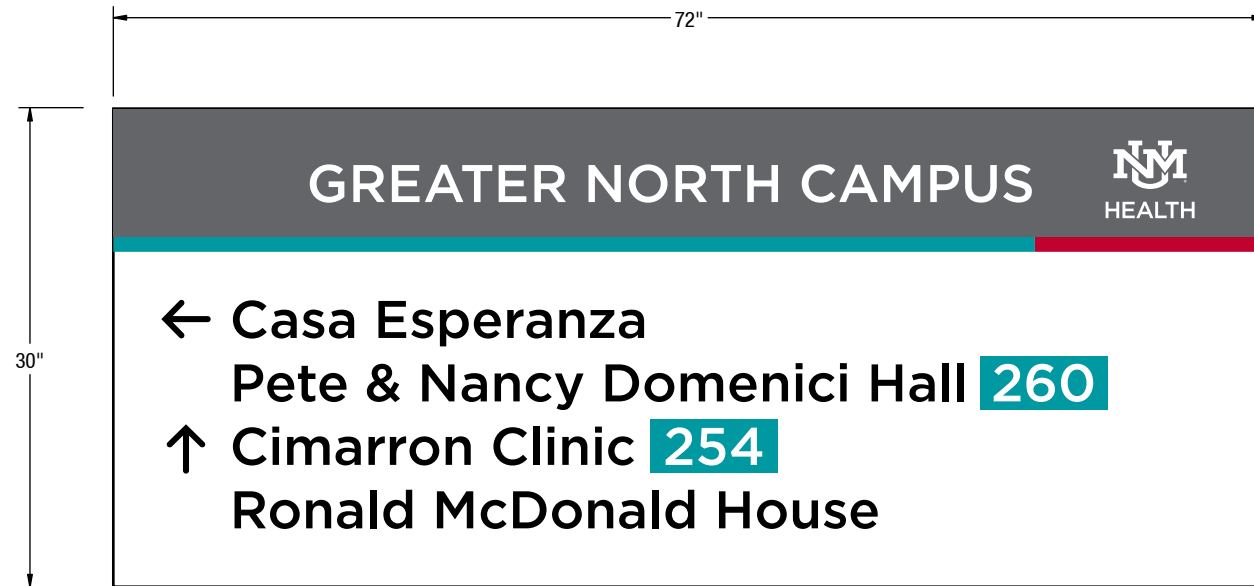


A ELEVATION - 30" VARIATION
SCALE: 1"=1'

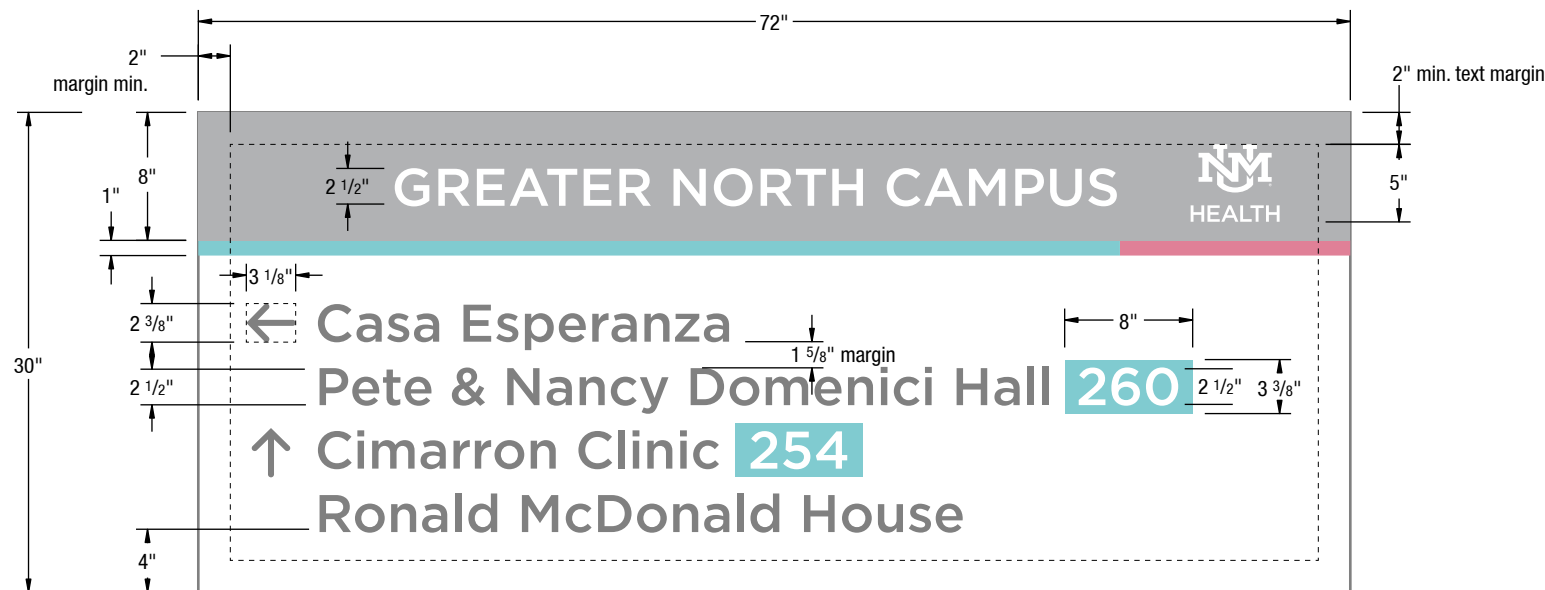

B ELEVATION - 30" VARIATION
SCALE: 1"=1'

Detail shown at 50% opacity
for overlaying measurements only

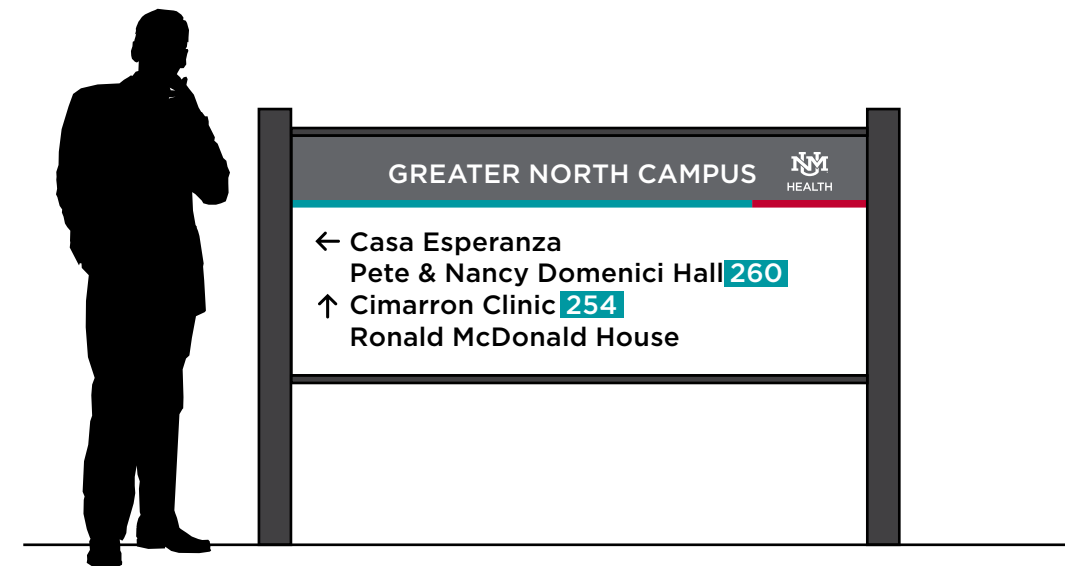

C FRONT ELEVATION WITH FRAME
SCALE: 1/2"=1'



D ISOMETRIC VIEW
SCALE: 1/2"=1'

Post and Panel

Type: PNP-30.C

Description: Metal / Aluminum Frame
with Graphic Panel

SIGN SPECIFICATIONS

1. GENERAL FRAME SPECIFICATIONS

Material: Aluminum or Steel
Vertical Posts: 4"x4"x.125" wall Sq. Tube
Horizontal Posts: 2"x2"x.125" wall Sq. Tube
Alternative: Extruded Aluminum Component
Sign System (Sign Comp or equal)
Paint: To match Pantone Cool Grey 10
Finish: Matte

2. GRAPHIC PANEL

Material: 3mm Alupanel or Equal
Size: 30" x 72"
Hardware: 1/4-20 Bolt/Washer/Hex Nut

3. GRAPHICS

Material: Vinyl Graphic Film
Vinyl Types:
- 3M Teal 96 (Gerber 220-96)
- 3M Black 7725-12
- 3M Geranium (Gerber 220-63)
- 3M Dark Gray 41 (Gerber 220-41)
Fonts:
- 2.5" Arial Regular
Letter Visibility: 72'
Option: Direct to Substrate Print
with color match

CLIENT / PROJECT

Client: UNM Hospitals Exterior Standards
Project: UNMH Wayfinding 2019:UNMH Exterior Sign Standards

PACKAGE Q:\UNMH\Standards\Exterior\Renderings, Submittals & PDFs\Submittal\UNMH_Exterior Sign Standards_20201021

SUBMITTAL DATE

10/14/2020
Sign Package Modification Date: October 14, 2020 3:23 PM

**APPROVAL REQUIRED
FOR PRODUCTION**

SIGNATURE / DATE

DRAWING REVISED DATE

00/00/0000

SHEET TITLE


Post and Panel
Specifications - Design Variation

SHEET


17

18

Exterior Logos

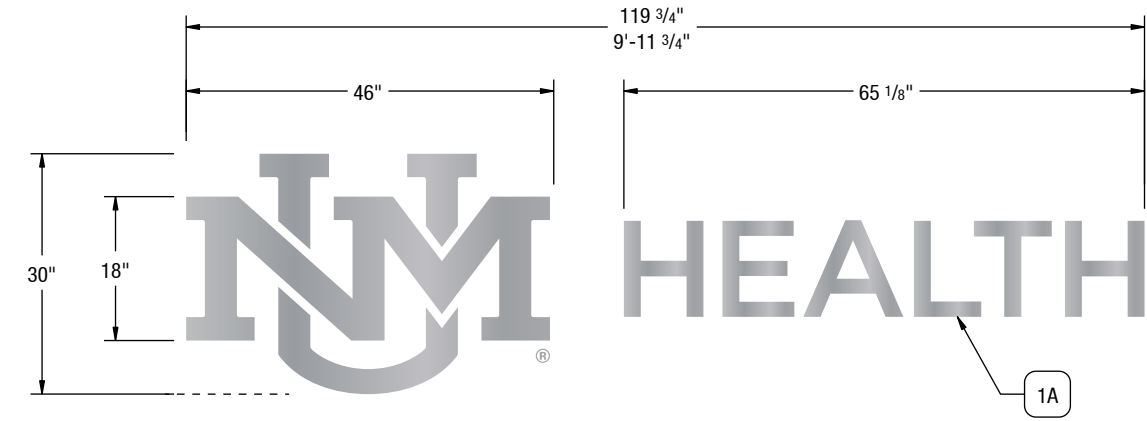

A ELEVATION
SCALE: 1/2"=1'

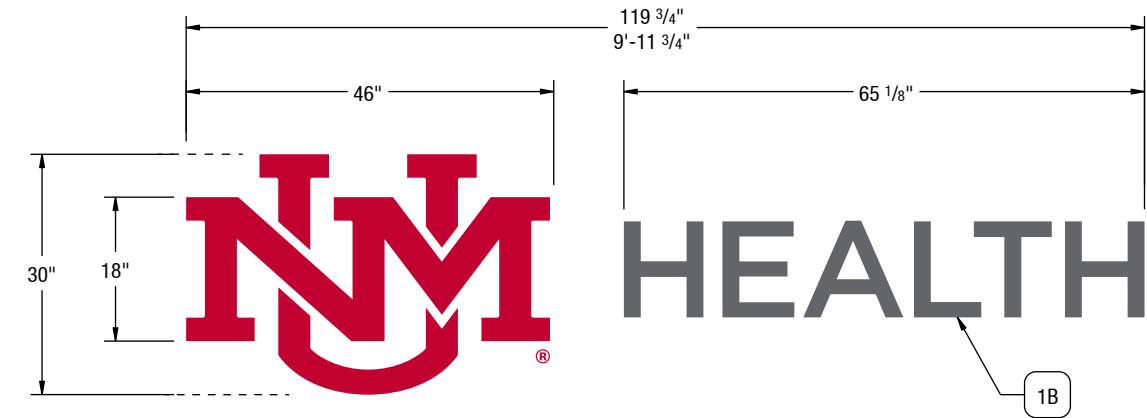


A ELEVATION
SCALE: 1/2"=1'




Notes
Grain Runs Horizontal On Finish Product

C FINISH
SCALE: nts

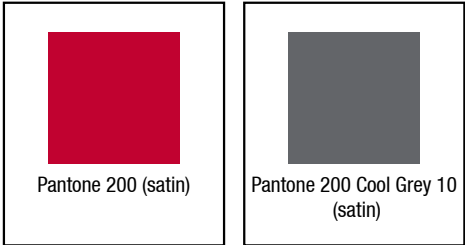

D FINISH
SCALE: nts

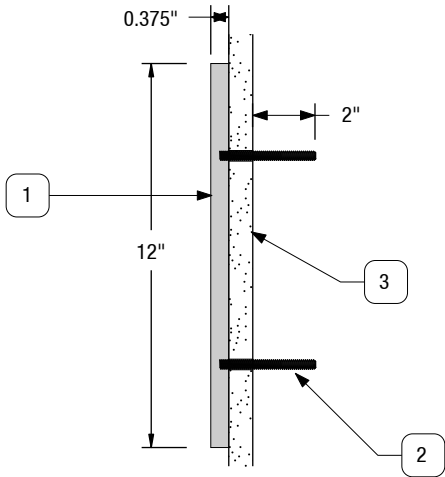

E SECTION DETAIL
SCALE: 3"=1'

EXTERIOR LOGO

Description: Dimensional Aluminum Letters

SPECIFICATIONS

1A. LETTERS - BRUSHED OPTION

Fabrication/Material: Flat Cut Aluminum
Paint:
- Brushed Aluminum
Finish Sheen: Satin
Grain Direction: Horizontal
Font: From UNM
Size of Cap: 12"
Return (thickness): .375"
Return Finish: Standard Bead-Blasted
Letter Visibility: ~300 Distance

1B. LETTERS - PAINTED OPTION

Fabrication/Material: Flat Cut Aluminum
Paint Match:
- Pantone 200
- Pantone Cool Grey 10
Finish Sheen: Satin
Font: From UNM
Size of Cap: 12"
Return (thickness): .375"
Return Finish: Standard Bead-Blasted
Letter Visibility: ~300' Distance

Note: Overall size of logo can be adjusted to fit building / visibility.


2. MOUNTING

Studs: Blind Stud Mount, Standard 2" Length,
10/24 Aluminum Studs with RTV 108 Silicone
Adhesive
Stand-off (spacer): 1/4"
Mounting Pattern: Drill Pattern

3. MOUNTING SURFACE


Wall System 1: Verify
Finish: Verify
Color: Verify

CLIENT / PROJECT	SUBMITTAL DATE	DRAWING REVISED DATE	SHEET TITLE	SHEET
Client: UNM Hospitals Exterior Standards Project: UNMH Wayfinding 2019:UNMH Exterior Sign Standards	10/14/2020 Sign Package Modification Date: October 14, 2020 3:23 PM	00/00/0000	Logo UNM Health - Horizontal	19
PACKAGE Q:\UNMH\Standards\Exterior\Renderings, Submittals & PDFs\Submittal\UNMH_Exterior Sign Standards_20201021	APPROVAL REQUIRED FOR PRODUCTION	SIGNATURE / DATE		

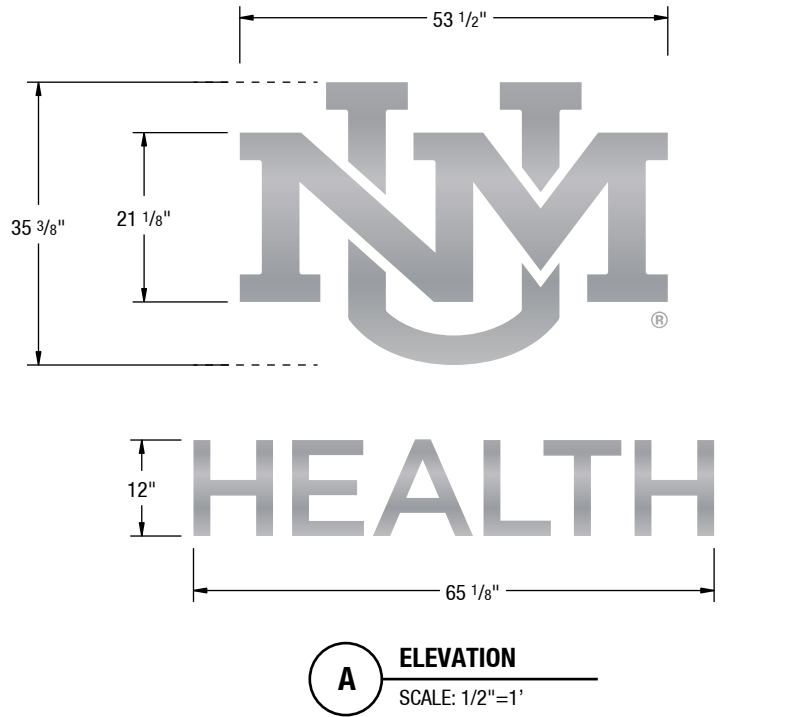


Notes
Grain Runs Horizontal On Finish Product

C FINISH
SCALE: nts

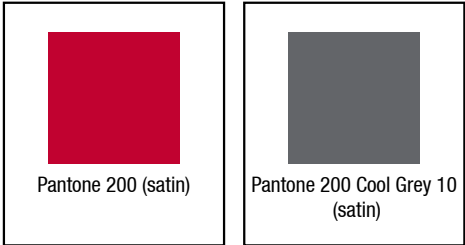

D FINISH
SCALE: nts

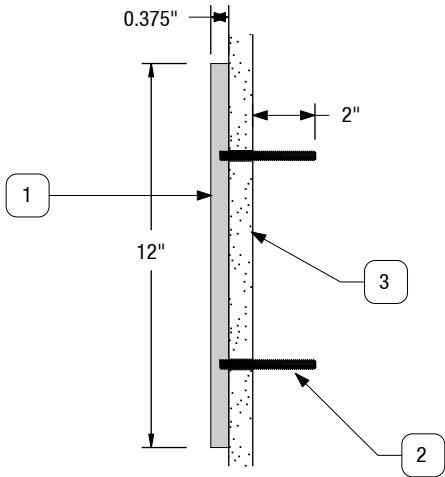

E SECTION DETAIL
SCALE: 3"=1'

EXTERIOR LOGO

Description: Dimensional Aluminum Letters

SPECIFICATIONS


1A. LETTERS - BRUSHED OPTION
Fabrication/Material: Flat Cut Aluminum
Paint:
- Brushed Aluminum
Finish Sheen: Satin
Grain Direction: Horizontal
Font: From UNM
Size of Cap: 12"
Return (thickness): .375"
Return Finish: Standard Bead-Blasted
Letter Visibility: ~300 Distance

1B. LETTERS - PAINTED OPTION
Fabrication/Material: Flat Cut Aluminum
Paint Match:
- Pantone 200
- Pantone Cool Grey 10
Finish Sheen: Satin
Font: From UNM
Size of Cap: 12"
Return (thickness): .375"
Return Finish: Standard Bead-Blasted
Letter Visibility: ~300' Distance
Note: Overall size of logo can be adjusted to fit building / visibility.

2. MOUNTING
Studs: Blind Stud Mount, Standard 2" Length, 10/24 Aluminum Studs with RTV 108 Silicone Adhesive
Stand-off (spacer): 1/4"
Mounting Pattern: Drill Pattern

3. MOUNTING SURFACE
Wall System 1: Verify
Finish: Verify
Color: Verify


CLIENT / PROJECT	SUBMITTAL DATE	DRAWING REVISED DATE	SHEET TITLE	SHEET
Client: UNM Hospitals Exterior Standards Project: UNMH Wayfinding 2019:UNMH Exterior Sign Standards	10/14/2020 Sign Package Modification Date: October 14, 2020 3:23 PM	00/00/0000	Logo UNM Health - Vertical	20
PACKAGE Q:\UNMH\Standards\Exterior\Renderings, Submittals & PDFs\Submittal\UNMH_Exterior Sign Standards_20201021	APPROVAL REQUIRED FOR PRODUCTION	SIGNATURE / DATE		

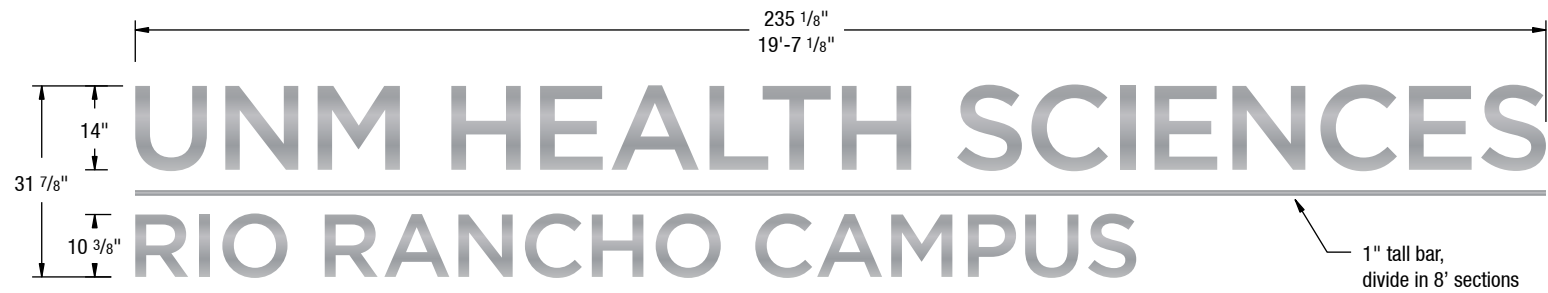

A ELEVATION
SCALE: 3/8"=1'



A EXAMPLE INSTALLATION
SCALE: 1/8"=1'

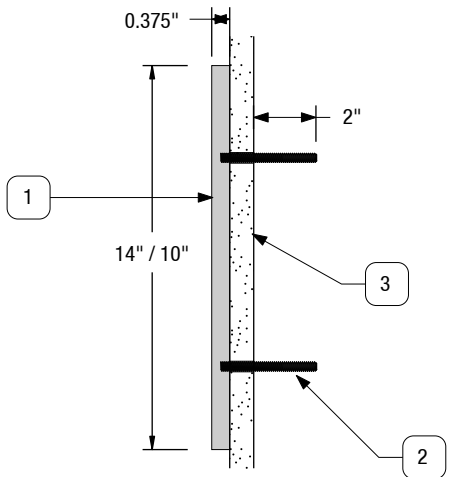

C SECTION DETAIL
SCALE: 3"=1'



Notes
Grain Runs Horizontal On Finish Product

B FINISH
SCALE: nts

EXTERIOR LOGO

Description: Dimensional Aluminum Letters - Campus Specific

SPECIFICATIONS

1. LETTERS

Fabrication/Material: Flat Cut Aluminum
Paint:
- Brushed Aluminum
Finish Sheen: Satin
Grain Direction: Horizontal
Font: From UNM
Size of Cap: 14" and 8"
Return (thickness): .375"
Return Finish: Standard Bead-Blasted
Letter Visibility: ~400' Distance

2. MOUNTING

Studs: Blind Stud Mount, Standard 2" Length,
10/24 Aluminum Studs with RTV 108 Silicone
Adhesive
Stand-off (spacer): 1/4"
Mounting Pattern: Drill Pattern

3. MOUNTING SURFACE

Wall System 1: EFIS

4. INSTALLATION EQUIPMENT

Ladder/Lift: Scissor Lift

CLIENT / PROJECT	SUBMITTAL DATE	DRAWING REVISED DATE	SHEET TITLE	SHEET
Client: UNM Hospitals Exterior Standards Project: UNMH Wayfinding 2019:UNMH Exterior Sign Standards	10/14/2020 Sign Package Modification Date: October 14, 2020 3:23 PM	00/00/0000	Logo UNM Health Sciences	21
PACKAGE Q:\UNMH\Standards\Exterior\Renderings, Submittals & PDFs\Submittal\UNMH_Exterior Sign Standards_20201021	APPROVAL REQUIRED FOR PRODUCTION	SIGNATURE / DATE		