

Contents

Style Protocol	03	
Numinum Frame Sign System Specification	04	
ypography Sign and Wayfinding Fonts	05	
ypography NDA Compliant Font Tests	06	
ypography NDA Compliant Font Tests	07	
ypography NDA Compliant Font Tests	08	
Symbols Standard Symbol Chartv	09	
ISC Color Chart	10	
nterior Signs	11	
RS-P Room Sign for Patient Rooms	12	
RS Room Sign with Updateable Field	13	
RS-SL Room Sign with In Use/Available Slider	14	
RS-L Room Sign with Updateable Field	15	
SS Suite Sign	16	
E / EE-R ixit and Exit Route	17	
RR Restroom	18	
RR-S Staff Restroom	19	
RR-L ocker Room	20	
RR-AG NI Gender Restroom	21	
RR-AG NI Gender Staff Restroom	22	
ST Stair Door	23	
EL-ID Elevator Identification - Vistors & Patients Only	24	

ICOF In Case of Fire Elevator Bay	25
DH-U Document Holder - User Updateable	26
DH-L Document Holder - Large	27
DH-T Document Holder - User Updateable	28
PR Patient Righs	29
EVAC Evacuation Map Sign	30
FL Wayfinding Flag	31
FL Wayfinding Flag	32
FL Wayfinding Flag - Large	33
Bed-ID Patient Bed Identification	34
FL-Bed Flag Sign for Patient Bed ID, Wall Mounted	35
FL-Bed-C Flag Sign for Patient Bed ID, Ceiling Mounted	36
OD-S Overhead Directional - Small	37
OD-L Overhead Directional - Large	38
Directional Directional - Typical Layout	39
Directional Directional - Typical Layout	40
Wayfinding Map Typical Layout	41
Wayfinding Map Typical Layout	42
Wayfinding Map Standard Design Layout	43
VO Vinyl Graphic	44
VO Vinyl Main Entrance Graphics	45
VO Vinyl Main Entrance Graphics - Health Sciences	46
VO-Elevator Elevator Wayfinding Graphic	47

Elevator Wayfinding Graphic	48	
VO-Elevator Elevator Wayfinding Graphic	49	
SW Stairwell Landing	50	
L-ID Level Identification	51	
Reception Logo Painted Finish	52	
Reception Logo Brushed Finish	53	
Reception Logo Painted Finish	54	
Reception Logo Brushed Finish	55	
Department Reception Logo Brushed or Painted Finish	56	
Reception Logo Letter Visibility	57	
Reception Logo Painted Finish	58 s 59	
Reception Logo Painted Finish Installation Guide - Interior Sign Installation Guide	s 59	
Reception Logo Painted Finish Installation Guide - Interior Sign		
Reception Logo Painted Finish Installation Guide - Interior Sign Installation Guide Rules for Door ID Placement Installation Guide	59	
Reception Logo Painted Finish Installation Guide - Interior Sign Installation Guide Rules for Door ID Placement Installation Guide Door Signs Installation Guide	6 0	
Reception Logo Painted Finish Installation Guide - Interior Sign Installation Guide Rules for Door ID Placement Installation Guide Door Signs Installation Guide Exit and Restroom SIgns Installation Guide Stairwell and Stair Door SIgns	60 61 62	
Reception Logo Painted Finish Installation Guide - Interior Sign Installation Guide Rules for Door ID Placement Installation Guide Door Signs Installation Guide Exit and Restroom SIgns Installation Guide Stairwell and Stair Door SIgns Installation Guide Stairwell and Flag Signs Installation Guide Stairboor and Flag Signs Installation Guide	60 61 62 63	
Reception Logo Painted Finish Installation Guide - Interior Sign Installation Guide Rules for Door ID Placement Installation Guide Door Signs Installation Guide Exit and Restroom SIgns Installation Guide Stairwell and Stair Door SIgns Installation Guide Stairwell and Flag Signs Installation Guide Stairboor and Flag Signs Installation Guide	60 61 62 63 64	
Reception Logo Painted Finish Installation Guide - Interior Sign Installation Guide Rules for Door ID Placement Installation Guide Door Signs Installation Guide Exit and Restroom SIgns Installation Guide Stairwell and Stair Door SIgns Installation Guide Stairwell and Stair Door SIgns Installation Guide Suite Door and Flag Signs Installation Guide Elevator Bay and Wayfinding Signs Installation Guide	60 61 62 63 64 65 66	
Reception Logo Painted Finish Installation Guide - Interior Sign Installation Guide Rules for Door ID Placement Installation Guide Door Signs Installation Guide Exit and Restroom SIgns Installation Guide Stairwell and Stair Door SIgns Installation Guide Stairwell and Flag Signs Installation Guide Suite Door and Flag Signs Installation Guide Elevator Bay and Wayfinding Signs Installation Guide Patient Beds	60 61 62 63 64 65 66	

Protocol for Ordering Signs

70

VO-Elevator

OS Style Protocol



CLIENT / PROJECT

Client: UNM Hospitals Interior Standards

Project: UNMH Wayfinding 2018:UNMH Interior Sign Standards

PACKAGE O:\INMH\Standards\Interior\Benderings Submittals & PDEs\Submittals\INMH Interior Sign Standards 20200313

Sign Specifications

General Characteristics

- a. Regulatory Compliance: All signs shall conform to the requirements of regulations list in section 1.3 and shall be designed to meet the stated requirements for color, contrast, letter height, install location and other characteristics required for accessibility and by local, state and federal regulations.
- b. Base material or chassis: Curved aluminum sign frame
 - Extruded aluminum sign frame consisting of a convex curved face, side channels and (2) end caps such that that the lens) with tactile lettering/graphics, changeable insert and printed graphic insert are held and contained within the sign frame.
 - Overall size and depth/curvature of sign frame as per approved shop drawings.
 - iii. Finishes for aluminum frame and end caps as per approved shop drawings
- c. Lens or cover material: lens and covers shall be constructed using 0.125" (342-101) or 0.0625" (322-101) clear single-ply nonglare acrylic multi-polymer (Rowmark).
- Changeable message insert will be fabricated from commonly available transparency media no less than 5 mil thick that is compatible with inkjet or laser printers such as 3M CG3710 or equivalent.
- Printed graphic inserts: Printed inserts will be created using a satin-coated, tear-resistant, rigid PVC media with eco-solvent waterfast & UV stable inks.
- Printed background inserts must be manufactured in color managed workflow with the following capacities:
 - i. All printing must be done using a profiled printer with transmissible ICC profile.
 - All approved colors used in final design must have LAB values recorded and submitted to architect owner for future
 - iii. Printing must be performed on calibrated printer such that future orders of insert can be reproduced within 5 Delta E of recorded LAB values.
- f. Tactile Raised Lettering/Graphic method: Tactile lettering and symbols shall be formed using rotary engraving method and bonded to sign plaque using 3M Scotch 467HP adhesive. Text, numbers and symbols must have 1/32" return cut to 22 degree angle. Text, numbers and symbols must be constructed with materials having embedded coloration that is the final approved color for the signs. Products with painted or otherwise applied coloration method are not acceptable.
- Braille Method: Braille must be constructed using the Edgerton Grade 2 Braille System using clear Raster beads.
- Vinyl Graphics: As indicated on the shop drawings, signs may have text, graphics or decorative elements created using applied vinyl graphics film. Such graphics shall:
 - Be constructed on high performance cast vinyl graphic film products such as 3M Scotchcal or equal with a 5 year or
 - Be cut from sufficiently large rolls of material to minimize seams or joining of material to create one sign.
 - Have all lettering and graphics computer cut from professionally quality artwork. No hand cut vinyl film shall be
 - iv. Be installed free of bubbles, wrinkles or other anomalies.

Other features:

FOR PRODUCTION

SIGNATURE / DATE

- Signs may be configured in one, two, or three sided configurations for various applications as wall mounted, suspended, flag mounted or free standing as per the approved shop drawings.
- Installation method:
 - Wall mounted signs: signs shall be mounted using double-sided vinyl foam tape (1/16" thickness), silicon adhesive or mechanical anchors as per the approved shop drawings
 - ii. Flag mount hardware: provide custom mounting bracket for flag mounted signs as indicated on shop drawings.
 - iii. Wall mount hardware: provide custom mounting hardware for wall mounted signs as indicated on shop drawings.
 - Suspended mount hardware: provide custom mounting hardware for ceiling suspended mounted signs as indicated on
 - v. Free standing hardware: provide base plate and floor fasteners (optional) for free standing signs as indicated on the shop
 - vi. Cubicle mounted hardware: provide removable mounting method for mounting sign at cubicles, workstations or systems furniture partitions as indicated on the shop drawings
 - vii. Work surface hardware: provide angle bottom flange or stand to allow signs to be displayed in a vertical (slightly angled) fashion when placed on transaction counters, desks, etc. as indicated on the shop drawings.
 - viii. Sidelight mounted signs: Shall be mounted on top of first surface applied opaque vinyl graphic film (2 mil thickness) using double-sided vinyl foam tape (1/16" thickness), per the approved shop drawings.

SHEET TITLE 5/15/2020 00/00/0000 **Aluminum Frame** Sign Package Modification Date: October 19, 2020 1:25 PM Sign System APPROVAL REQUIRED Specification

DIRECTIONAL FONT

Gotham Medium ABCDEFGHIJKLMNOPQRSTUVWXYZ abcdefghijklmnopqrstuvwxyz 123456789

DESTINATION FOR WAYFINDING MAPS FONT

Vitesse Book ABCDEFGHIJKLMNOPQRSTUVWXYZ abcdefghijklmnopqrstuvwxyz 123456789

ADA / TACTILE TEXT FONT

Gotham Book ABCDEFGHIJKLMNOPQRSTUVWXYZ abcdefghijklmnopqrstuvwxyz 123456789

USER UPDATEABLE TRANSPARENCY TEXT FONT

Arial ABCDEFGHIJKLMNOPQRSTUVWXYZ abcdefghijklmnopqrstuvwxyz 123456789

DRAWING Q:\UNMH\Standards\Interior\Renderings, Submittals & PDFs\Pages\Fonts_20190320.a

Project: UNMH Wayfinding 2018:UNMH Interior Sign Standards

Client: UNM Hospitals Interior Standards

SUBMITTAL DATE

5/15/2020
Sign Package Modification Date: October 19, 2020 1:25 PM

APPROVAL REQUIRED FOR PRODUCTION
SIGNATURE / DATE


SHEET TITLE
SHEET


Typography
Sign and Wayfinding Fonts

SHEET TITLE
SHEET

Typography
Sign and Wayfinding Fonts

*Passes all tests for tactile and visual specifications

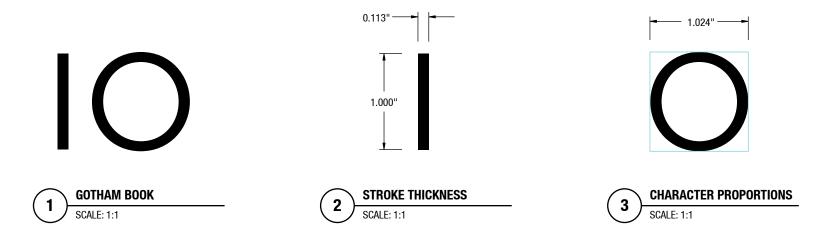


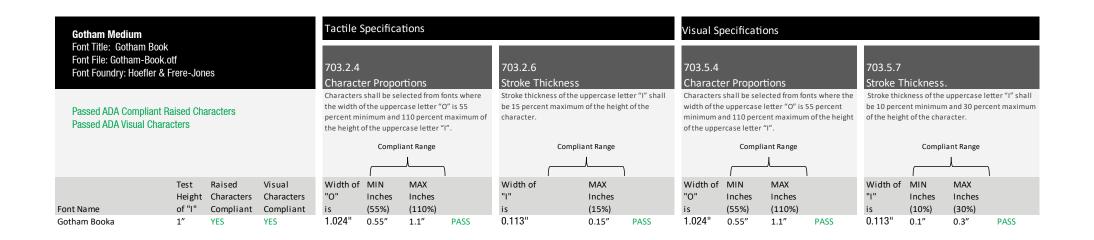


DRAWING <No intersecting link>

CLIENT / PROJECT	SUBMITTAL DATE	DRAWING REVISED DATE	SHEET TITLE	SHEET
Client: UNM Hospitals Interior Standards Project: UNMH Wayfinding 2018:UNMH Interior Sign Standards	5/15/2020 Sign Package Modification Date: October 19, 2020 1:25 PM	00/00/0000	Typography ADA Compliant Font Tests	06
PACKAGE Q:\UNMH\Standards\Interior\Renderings, Submittals & PDFs\Submittals\UNMH_Interior Sign Standards_20200313	APPROVAL REQUIRED FOR PRODUCTION SIGNATURE / DATE		ADA COMPILAR FOR 10313	UU

*Passes all tests for visual specifications Does not pass all tactile specifications (do not use for tactile text on ADA compliant signs)

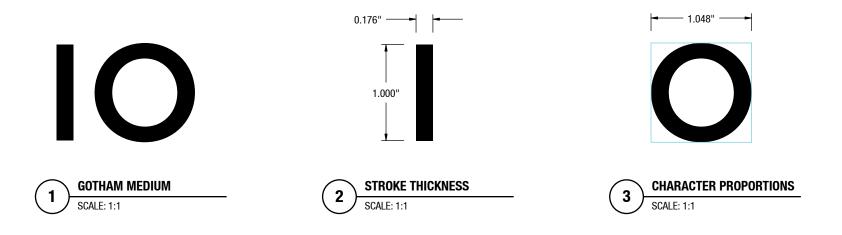


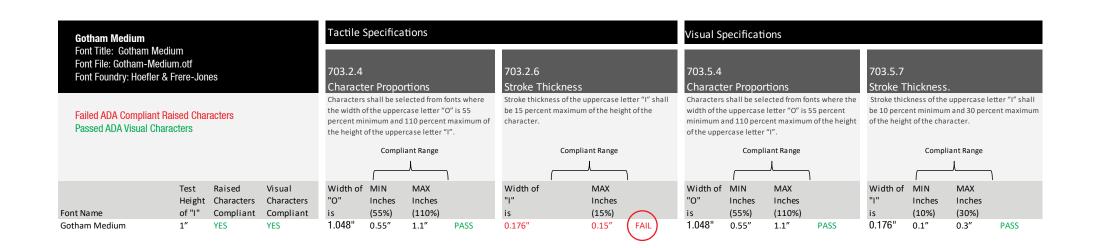


DRAWING <No intersecting link>

CLIENT / PROJECT	SUBMITTAL DATE	DRAWING REVISED DATE	SHEET TITLE	SHEET
	5/15/2020 Sign Package Modification Date: October 19, 2020 1:25 PM	00/00/0000	Typography ADA Compliant Font Tests	07
PACKAGE Q:\UNMH\Standards\Interior\Renderings, Submittals & PDFs\Submittals\UNMH_Interior Sign Standards_20200313	APPROVAL REQUIRED FOR PRODUCTION SIGNATURE / DATE		7 Novi compilate Fore 1998	U

*Passes all tests for tactile and visual specifications

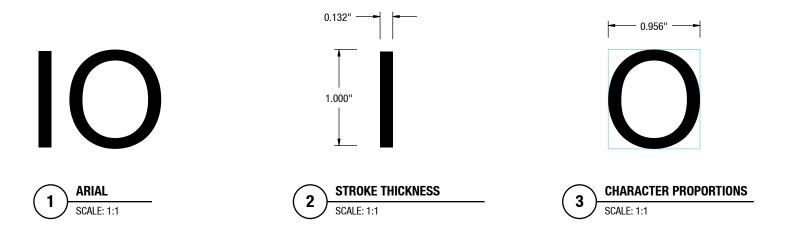

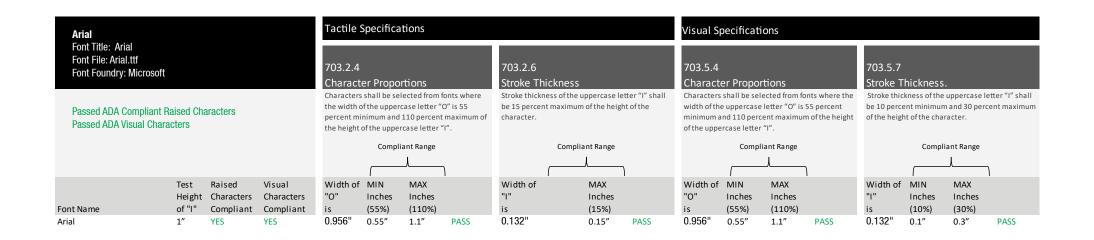

DRAWING <No intersecting link>

CLIENT / PROJECT	SUBMITTAL DATE	DRAWING REVISED DATE SHEET TITLE SHEET
Client: UNM Hospitals Interior Standards Project: UNMH Wayfinding 2018:UNMH Interior Sign Standards	5/15/2020 Sign Package Modification Date: October 19, 2020 1:25 PM	Typography ADA Compliant Font Tests 00/00/0000 Typography ADA Compliant Font Tests
PACKAGE Q:\UNMH\Standards\Interior\Renderings, Submittals & PDFs\Submittals\UNMH_Interior Sign Standards_20200313	APPROVAL REQUIRED FOR PRODUCTION SIGNATURE / DATE	TON COMPINATE FORCE TOOLS



Parking Garage



Information Desk



Vending Machine



Arrow



ISA Symbol



Figure 703.7.2.1 International Symbol of Accessibility

Note: 703.7.2.1 International Symbol of Accessibility. The International Symbol of Accessibility shall comply with Figure 703.7.2.1.



Cafe



Chapel



Elevators



Emergency



Food



Gift Shop



Medical Records



Pharmacy



Radiology



Restrooms



Women's Health

DRAWING Q:\UNMH\Standards\Interior\Renderings, Submittals & PDFs\Pages\Symbols_20190320.ai

SIGNATURE / DATE

FOR PRODUCTION

HSC COLOR PALETTE

PRIMARY BRAND COLORS



PMS 321 C C 100, M 15, Y 40, K 0 R:0 G:122 B:134 HEX:007a86

PMS 200 C C 20, M 100, Y 75, K 0 R:186 G:12 B:47 HEX:ba0c2f

SECONDARY BRAND COLORS



R:138 G:56 B:124 HEX:8a387c

VINYL: 3M Dark Violet 98 (Gerber 220-98)

C 75, M 65, Y 55, K 0 R:99 G:102 B:106 HEX:#63666a

VINYL: 3M Dark Gray 41 (Gerber 220-41)

C 40, M 28, Y 25, K 0 R:167 G:168 B:170 HEX:a7a8aa

C 0, M 0, Y 0, K 0 R:255 G:255 B:255 HEX: ffffff

C 37, M 14, Y 100, K 0 R:168 G:170 B:25 HEX:a8aa19



HIGH NOON

PMS 7548 C C 0, M 17, Y 100, K 0 R:255 G:198 B:0 HEX:#ffc600

SANDIA SUNSET

PMS 144 C C 0, M 50, Y 100, K 0 R:237 G:139 B:0 HEX:ed8b00

TERRA


PMS 7580 C C 15, M 85, Y 100, K 0 R:192 G:81 B:49 HEX:c05131


MESA

PMS 7509 C C 12, M 38, Y 72, K 0 R:214 G:164 B:97 HEX:d6a461

CLIENT / PROJECT	SUBMITTAL DATE	DRAWING REVISED DATE	SHEET TITLE	SHEET
Client: UNM Hospitals Interior Standards Project: UNMH Wayfinding 2018:UNMH Interior Sign Standards	5/15/2020 Sign Package Modification Date: October 19, 2020 1:25 PM	00/00/0000	HSC Color Chart	10
	APPROVAL REQUIRED			
PACKAGE Q:\UNMH\Standards\Interior\Renderings, Submittals & PDFs\Submittals\UNMH_Interior Sign Standards_20200313	FOR PRODUCTION SIGNATURE / DATE			

Interior Signs

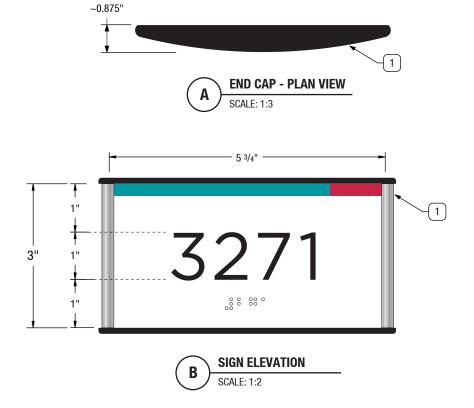

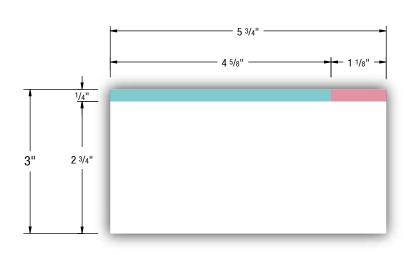

B PRINT DETAIL
SCALE: 1:2

Detail shown at 50% opacity for overlaying measurements only

3 3 2 7 1 4 5 5 EXPLODED VIEW

D

SCALE: 1:3

Patient Room

Sign Type: RS-P Description: ADA Compliant Roomroom Sign

SIGN SPECIFICATIONS

1. SIGN FRAME

Nominal Size: 3" H x 5.781" W Material: Curved Aluminum Frame Finish: Silver End Caps: Black Plastic

2. BACKGROUND PRINTED INSERT

Finish Size: 3" H x 5.781" W Media: Semi-Rigid PVC Display Film Color Match:

- Pantone 321

- Pantone 200

3. LENS

Finish Size: 3" H x 5.781" W Material/Thickness: 1/16" Modified Acrylic Color: UM Clear (322-101)

4. TACTILE APPLIQUÉ

Material: 1/32" Thick Modified Acrylic Font: 5/8" Gotham Medium Color: Black (311-401)

5. BRAILLE

Type: Clear Grade II Braille


6. MOUNTING


Tape: 1/16" Thick Double Sided Foam Tape & RTV 108 Silicon Adhesive as needed


Refer to Sign Installation Sheet for ADA Compliant Installation Specifications


 $\textbf{DRAWING } Q: \verb|VINMH\Standards\Interior\Renderings|, Submittals \& PDFs\Pages\D3x6CPT.ai$

CLIENT / PROJECT	SUBMITTAL DATE	DRAWING REVISED DATE	SHEET TITLE	SHEET
Client: UNM Hospitals Interior Standards Project: UNMH Wayfinding 2018:UNMH Interior Sign Standards	5/15/2020 Sign Package Modification Date: October 19, 2020 1:25 PM		RS-P Room Sign for Patient Rooms	12
PACKAGE Q:\UNMH\Standards\Interior\Renderings, Submittals & PDFs\Submittals\UNMH_Interior Sign Standards_20200313	APPROVAL REQUIRED FOR PRODUCTION SIGNATURE / DATE		Thomas and the same is a s	

 

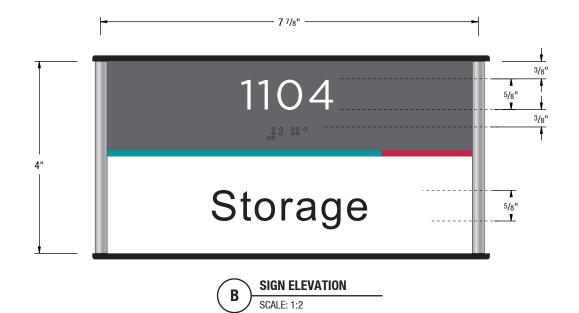

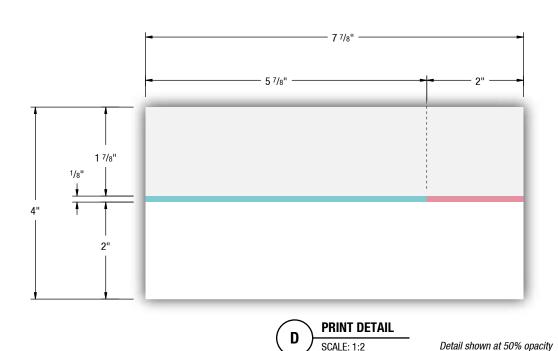

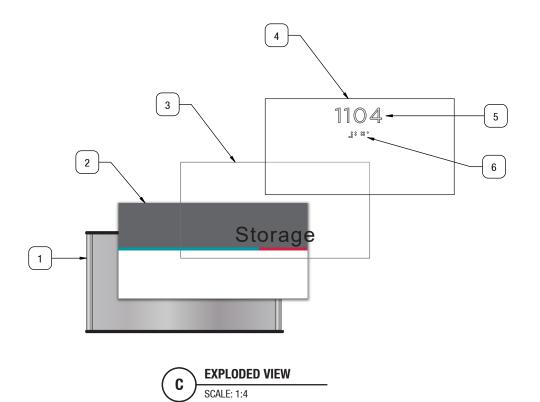

D4x8CPT

Product Line: Diversity Sign System Sign Type: RS-S Description: ADA Compliant Room Sign

SIGN SPECIFICATIONS

1. SIGN FRAME

Nominal Size: 4" H x 7.687" W Material: Curved Aluminum Frame Finish: Silver End Caps: Black Plastic

2. BACKGROUND PRINTED INSERT

Finish Size: 4" H x 7.687" W Media: Semi-Rigid PVC Display Film Color Match:

- Pantone 321
- Pantone 200
- Pantone Cool Grey 10 (Lobo Grey)

3. UPDATEABLE TRANSPARENCY INSERT

Finish Size: 4" H x 7.687" W Media: Laser/Copier Transparency Film Font: 5/8" Arial Regular Color: Black

4. LENS

Finish Size: 4" H x 7.687" W Material/Thickness: 1/16" Modified Acrylic Color: UM Clear (322-101)

5. TACTILE APPLIQUÉ

Material: 1/32" Thick Modified Acrylic Font: 5/8" Gotham Book Color: White (311-201)

6. BRAILLE

Type: Clear Grade II Braille

7. MOUNTING

Tape: 1/16" Thick Double Sided Foam Tape & RTV 108 Silicon Adhesive as needed

Refer to Sign Installation Sheet for ADA Compliant Installation Specifications


 $\textbf{DRAWING} \ Q: \verb|VINMH| Standards \verb|\Interior| Renderings, Submittals \& PDFs \verb|\Pages| D4x8CPT.ai$

CLIENT / PROJECT 00/00/0000 Client: UNM Hospitals Interior Standards 5/15/2020 Project: UNMH Wayfinding 2018:UNMH Interior Sign Standards Sign Package Modification Date: October 19, 2020 1:25 PM Room Sign with Updateable Field APPROVAL REQUIRED PACKAGE Q:\UNMH\Standards\Interior\Renderings, Submittals & PDFs\Submittals\UNMH_Interior Sign Standards_20200313 FOR PRODUCTION


SIGNATURE / DATE


for overlaying measurements only



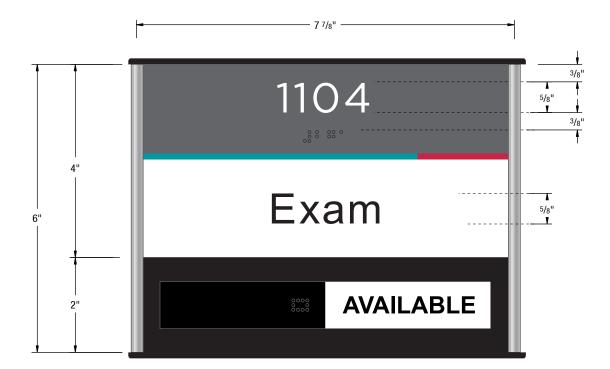




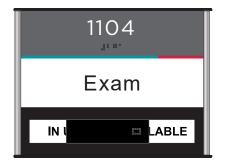

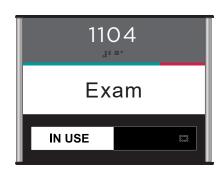




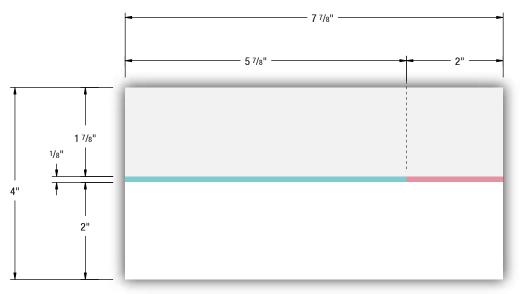

PRINT DETAIL SCALE: 1:2

Detail shown at 50% opacity for overlaying measurements only

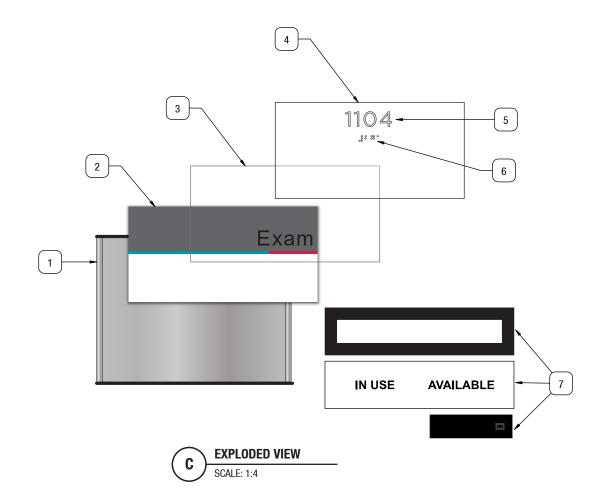

D6x8CPT

Product Line: Diversity Sign System Sign Type: RS-SL
Description: ADA Compliant Room Sign with In Use / Available Slider

SIGN SPECIFICATIONS

1. SIGN FRAME

Nominal Size: 6" H x 7.687" W Material: Curved Aluminum Frame Finish: Silver

End Caps: Black Plastic

2. BACKGROUND PRINTED INSERT Finish Size: 4" H x 7.687" W Media: Semi-Rigid PVC Display Film Color Match:

- Pantone 321 - Pantone 200
- Pantone Cool Grey 10 (Lobo Grey)

3. UPDATEABLE TRANSPARENCY INSERT

Finish Size: 4" H x 7.687" W Media: Laser/Copier Transparency Film Font: 5/8" Arial Regular Color: Black

4. LENS

Finish Size: 4" H x 7.687" W Material/Thickness: 1/16" Modified Acrylic Color: UM Clear (322-101)

5. TACTILE APPLIQUÉ

Material: 1/32" Thick Modified Acrylic Font: 5/8" Gotham Book Color: White (311-201)

6. BRAILLE

Type: Clear Grade II Braille

7. SLIDER

Slider (qty 1, two parts) Size: 2"x8.5" Window Size: 1"x7.5" Slider Piece Size: 1"x3.75" Material: 312-401 Black and 1/64th FlexiBrass


8. MOUNTING


Tape: 1/16" Thick Double Sided Foam Tape & RTV 108 Silicon Adhesive as needed

Refer to Sign Installation Sheet for ADA Compliant Installation Specifications


DRAWING O:\IINMH\Standarde\Interior\Renderings Submittals & PDEs\Pages\D6v8_SI_CPT ai

UNAWING U. UNWING-GAILIGHUI MEHUEHIII,S, GUUHIILIGIS & FUFSIFAIJES-DOXO-SL_OF L.GI				
CLIENT / PROJECT	SUBMITTAL DATE	DRAWING REVISED DATE	SHEET TITLE	SHEET
Client: UNM Hospitals Interior Standards Project: UNMH Wayfinding 2018:UNMH Interior Sign Standards	5/15/2020 Sign Package Modification Date: October 19, 2020 1:25 PM	00/00/0000	RS-SL Room Sign with In Use/Available	1/
PACKAGE Q:\UNMH\Standards\Interior\Renderings, Submittals & PDFs\Submittals\UNMH_Interior Sign Standards_20200313	APPROVAL REQUIRED FOR PRODUCTION SIGNATURE / DATE		Slider	14

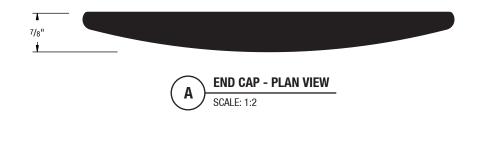

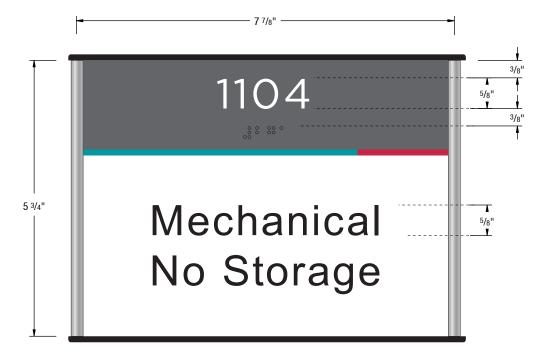


SIGN ELEVATION

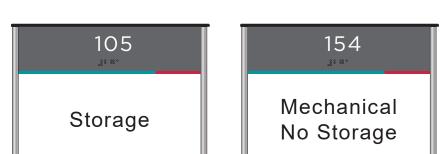




Case
Management
Social Worker

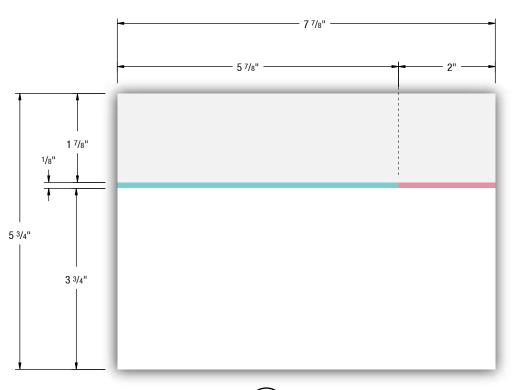

PRINT DETAIL

SCALE: 1:2

Detail shown at 50% opacity for overlaying measurements only

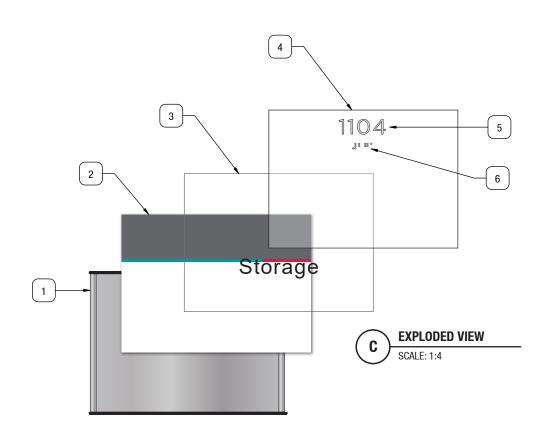

D6x8CPT

Product Line: Diversity Sign System Sign Type: RS-L Description: ADA Compliant Room Sign

SIGN SPECIFICATIONS

1. SIGN FRAME

Nominal Size: 5.75" H x 7.687" W Material: Curved Aluminum Frame Finish: Silver End Caps: Black Plastic

2. BACKGROUND PRINTED INSERT

Finish Size: 5.75" H x 7.687" W Media: Semi-Rigid PVC Display Film Color Match:

- Pantone 321 - Pantone 200
- Pantone Cool Grey 10 (Lobo Grey)

3. UPDATEABLE TRANSPARENCY INSERT

Finish Size: 5.75" H x 7.687" W Media: Laser/Copier Transparency Film Font: 5/8" Arial Regular Color: Black

4. LENS

Finish Size: 5.75" H x 7.687" W Material/Thickness: 1/16" Modified Acrylic Color: UM Clear (322-101)

5. TACTILE APPLIQUÉ

Material: 1/32" Thick Modified Acrylic Font: 5/8" Gotham Book Color: White (311-201)

6. BRAILLE

Type: Clear Grade II Braille


7. MOUNTING


Tape: 1/16" Thick Double Sided Foam Tape & RTV 108 Silicon Adhesive as needed

Refer to Sign Installation Sheet for ADA Compliant Installation Specifications

DRAWING O:\\INMH\Standards\Interior\Benderings Submittals & PDEs\Pages\D6x8CPT ai

2. The artificial and a small of the state o				
CLIENT / PROJECT	SUBMITTAL DATE	DRAWING REVISED DATE	SHEET TITLE	SHEET
Client: UNM Hospitals Interior Standards	5/15/2020	00/00/0000	RS-L	
Project: UNMH Wayfinding 2018:UNMH Interior Sign Standards	Sign Package Modification Date: October 19, 2020 1:25 PM		Room Sign with Updateable Field	15
	APPROVAL REQUIRED		Troom orgin with operatorable from	
PACKAGE Q:\UNMH\Standards\Interior\Renderings, Submittals & PDFs\Submittals\UNMH_Interior Sign Standards_20200313	FOR PRODUCTION SIGNATURE / DATE			

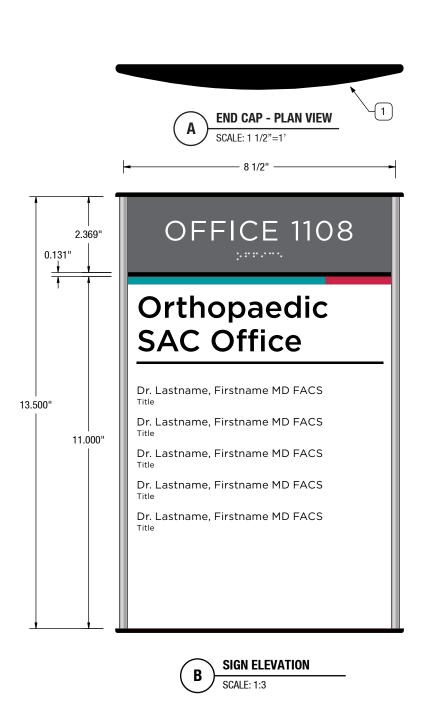

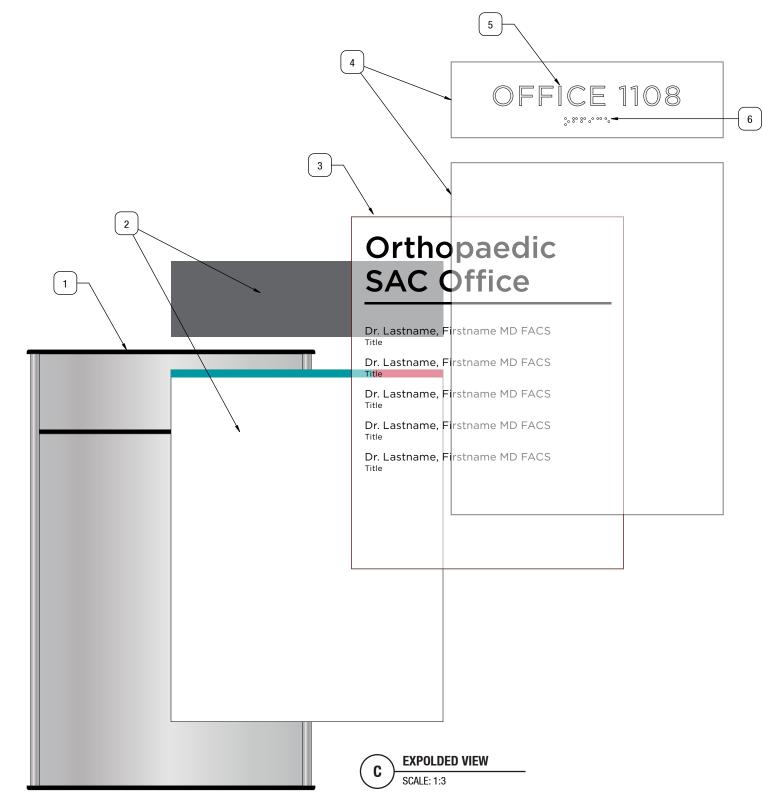

Suite Sign

Sign Type: SS
Description: ADA Compliant Room Sign w/
Updateable Document Holder Section

SIGN SPECIFICATIONS

1. SIGN FRAME

Nominal Size: 13.5" H x 8.5" W Material: Curved Aluminum Frame Finish: Silver Anodized End Caps: Black Plastic

2. DIGITAL PRINTED INSERT

Finish Sizes:

- 11" H x 8.5" W
- 2.369.5" H x 8.5"

Media: Semi-Rigid PVC Display Film Color Match:

- Pantone 321
- Pantone 200
- Pantone Cool Grey 10 (Lobo Grey)

3. UPDATEABLE TRANSPARENCY INSERT

Finish Size: 11" H x 8.5" W Media: Laser/Copier Transparency Film Font: Gotham Medium / Gotham Book Color: Black

4. LENS

Finish Size: 4" H x 7.687" W Material/Thickness: 1/16" Modified Acrylic Color: UM Clear (322-101)

5. TACTILE APPLIQUÉ

Material: 1/32" Thick Modified Acrylic Font: 5/8" Gotham Book Color: Black (321-401)

6. BRAILLE

Type: Clear Grade II Braille

7. MOUNTING

Tape: 1/16" Thick Double Sided Foam Tape & RTV 108 Silicon Adhesive as needed


Refer to Sign Installation Sheet for ADA Compliant Installation Specifications


DRAWING Q:\UNMH\Standards\Interior\Renderings, Submittals & PDFs\Pages\D14x8pCPT.ai

v ,				
CLIENT / PROJECT	SUBMITTAL DATE	DRAWING REVISED DATE	SHEET TITLE	SHEET
Client: UNM Hospitals Interior Standards	5/15/2020	00/00/0000	SS	
Project: UNMH Wayfinding 2018:UNMH Interior Sign Standards	Sign Package Modification Date: October 19, 2020 1:25 PM		Suite Sign	16
	APPROVAL REQUIRED		- Cuito oigii	16
PACKAGE Q:\UNMH\Standards\Interior\Renderings, Submittals & PDFs\Submittals\UNMH_Interior Sign Standards_20200313	FOR PRODUCTION SIGNATURE / DATE			






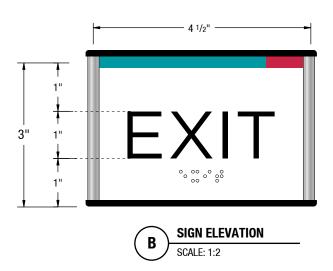

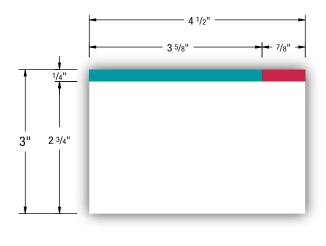

PRINT DETAIL

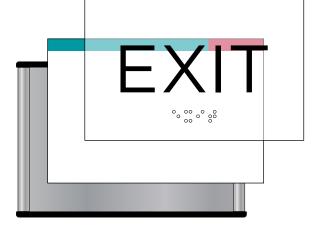







 $\textbf{DRAWING } Q: \\ \\ UNMH\\ \\ Standards\\ \\ \\ Interior\\ \\ Renderings, Submittals \& PDFs\\ \\ Pages\\ \\ D3x5CP.ai$

CLIENT / PROJECT DRAWING REVISED DATE SHEET TITLE Client: UNM Hospitals Interior Standards 5/15/2020 00/00/0000 Project: UNMH Wayfinding 2018:UNMH Interior Sign Standards Sign Package Modification Date: October 19, 2020 1:25 PM APPROVAL REQUIRED FOR PRODUCTION SIGNATURE / DATE

Exit / Exit Route

Sign Type: EE and EE-R Description: ADA Compliant Exit Path Sign

SIGN SPECIFICATIONS

1. SIGN FRAME

Nominal Size: 3" H x 4.562" W Material: Curved Aluminum Frame Finish: Silver End Caps: Black Plastic

2. BACKGROUND PRINTED INSERT

Finish Size: 3" H x 4.562" W Media: Semi-Rigid PVC Display Film Color Match:



3. LENS

Finish Size: 3" H x 4.562" W Material/Thickness: 1/16" Modified Acrylic Color: UM Clear (322-101)

4. TACTILE APPLIQUÉ

Material: 1/32" Thick Modified Acrylic Font: 1" and 5/8" Gotham Book Color: Black (311-401)


5. BRAILLE


Type: Clear Grade II Braille


6. MOUNTING

Tape: 1/16" Thick Double Sided Foam Tape & RTV 108 Silicon Adhesive as needed

Refer to Sign Installation Sheet for ADA **Compliant Installation Specifications**

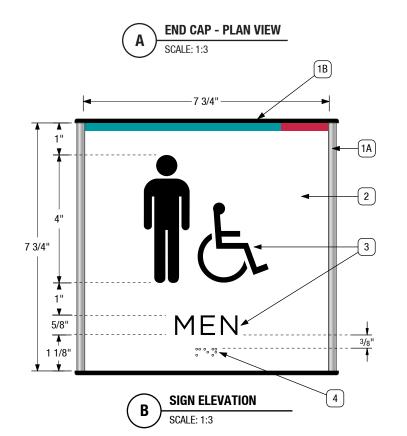

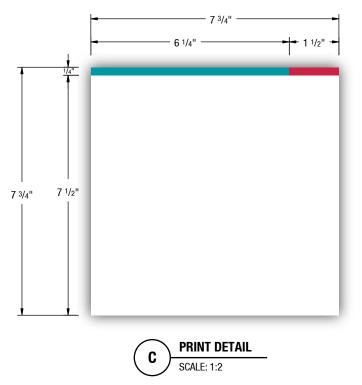

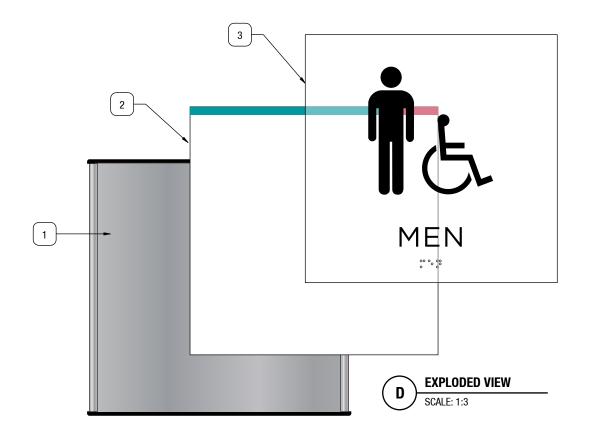



RESTROOM



RESTROOM

SIGNATURE / DATE







WOMEN

VARIATIONS

Restroom

Sign Type: RR Description: ADA Compliant Roomroom Sign

SIGN SPECIFICATIONS

1. SIGN FRAME

Nominal Size: 7.75" H x 7.687" W Material: Curved Aluminum Frame Finish: Silver End Caps: Black Plastic

2. BACKGROUND PRINTED INSERT

Finish Size: 7.75" H x 7.687" W Media: Semi-Rigid PVC Display Film Color Match:

- Pantone 321

- Pantone 200

3. LENS

Finish Size: 7.75" H x 7.687" W Material/Thickness: 1/16" Modified Acrylic Color: UM Clear (322-101)

4. TACTILE APPLIQUÉ

Material: 1/32" Thick Modified Acrylic Font: 5/8" Gotham Book Color: Black (321-401)

5. BRAILLE

Type: Clear Grade II Braille

6. MOUNTING

Tape: 1/16" Thick Double Sided Foam Tape & RTV 108 Silicon Adhesive as needed

Refer to Sign Installation Sheet for ADA Compliant Installation Specifications


 $\textbf{DRAWING} \ Q: \verb|\UNMH\Standards\Interior\Renderings|, Submittals \& PDFs\Pages\D8x8CP_RR.ai$


PACKAGE Q:\UNMH\Standards\Interior\Renderings, Submittals & PDFs\Submittals\UNMH_Interior Sign Standards_20200313


CLIENT / PROJECT DRAWING REVISED DATE SHEET TITLE 5/15/2020 Client: UNM Hospitals Interior Standards 00/00/0000 RR 18 Project: UNMH Wayfinding 2018:UNMH Interior Sign Standards Sign Package Modification Date: October 19, 2020 1:25 PM Restroom APPROVAL REQUIRED

FOR PRODUCTION



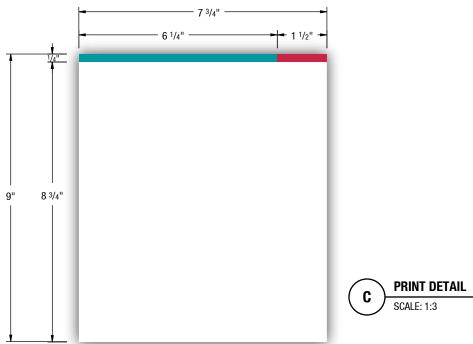

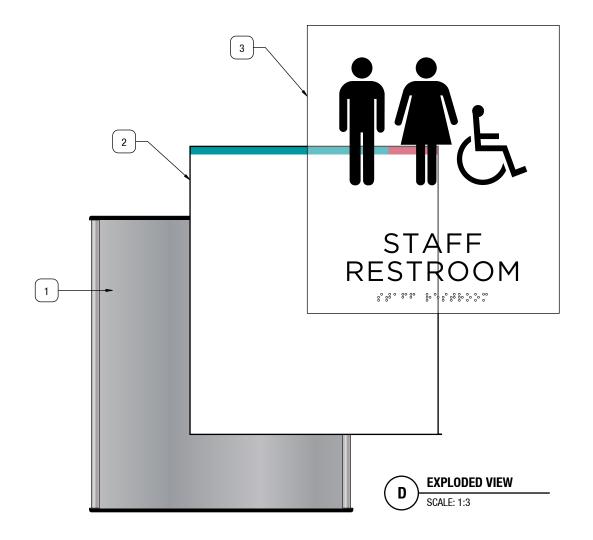

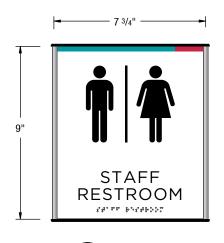

VARIATION SCALE: 1:3

CLIENT / PROJECT	SUBMITTAL DATE	DRAWING REVISED DATE	SHEET TITLE	SHEET
Client: UNM Hospitals Interior Standards	5/15/2020	00/00/0000	RR-S	
Project: UNMH Wayfinding 2018:UNMH Interior Sign Standards	Sign Package Modification Date: October 19, 2020 1:25 PM		Staff Restroom	 10
	APPROVAL REQUIRED		Stan Hood com	J
PACKAGE Q:\UNMH\Standards\Interior\Renderings, Submittals & PDFs\Submittals\UNMH_Interior Sign Standards_20200313	FOR PRODUCTION SIGNATURE / DATE			

Staff Restroom

Sign Type: RR-S Description: ADA Compliant Restroom Sign

SIGN SPECIFICATIONS

1. SIGN FRAME

Nominal Size: 9" H x 7.687" W Material: Curved Aluminum Frame Finish: Silver End Caps: Black Plastic

2. BACKGROUND PRINTED INSERT

Finish Size: 9" H x 7.687" W Media: Semi-Rigid PVC Display Film Color Match:

- Pantone 321 - Pantone 200

3. LENS

Finish Size: 9" H x 7.687" W Material/Thickness: 1/16" Modified Acrylic Color: UM Clear (322-101)

4. TACTILE APPLIQUÉ

Material: 1/32" Thick Modified Acrylic Font: 5/8" Gotham Book Color: Black (311-401)


5. BRAILLE


Type: Clear Grade II Braille


6. MOUNTING


Tape: 1/16" Thick Double Sided Foam Tape & RTV 108 Silicon Adhesive as needed

Refer to Sign Installation Sheet for ADA Compliant Installation Specifications

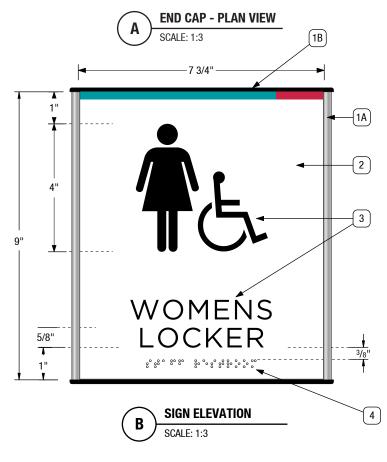

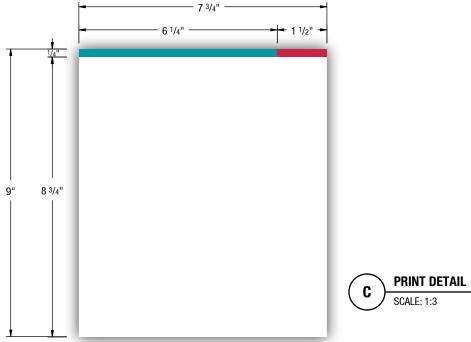

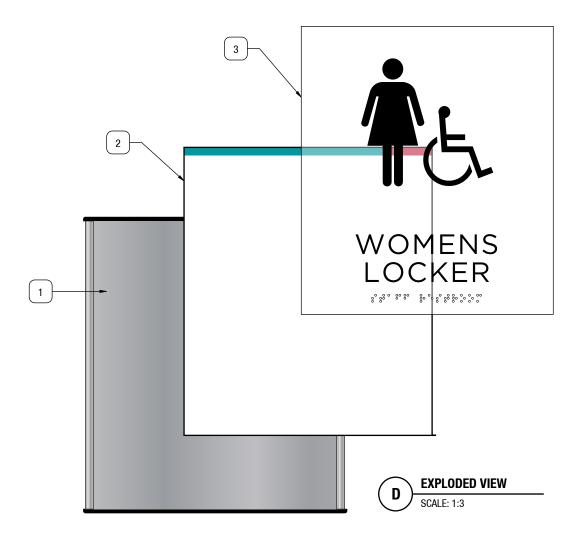

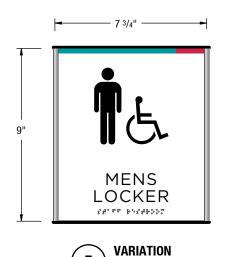

Project: UNMH Wayfinding 2018:UNMH Interior Sign Standards

CLIENT / PROJECT

Client: UNM Hospitals Interior Standards

SHEET TITLE 5/15/2020 00/00/0000 RR-L Sign Package Modification Date: October 19, 2020 1:25 PM Locker Room APPROVAL REQUIRED FOR PRODUCTION SIGNATURE / DATE

Locker Room

Sign Type: RR-L Description: ADA Compliant Restroom Sign

SIGN SPECIFICATIONS

1. SIGN FRAME

Nominal Size: 9" H x 7.687" W Material: Curved Aluminum Frame Finish: Silver End Caps: Black Plastic

2. BACKGROUND PRINTED INSERT

Finish Size: 9" H x 7.687" W Media: Semi-Rigid PVC Display Film Color Match:

- Pantone 321 - Pantone 200

3. LENS

Finish Size: 9" H x 7.687" W Material/Thickness: 1/16" Modified Acrylic Color: UM Clear (322-101)

4. TACTILE APPLIQUÉ

Material: 1/32" Thick Modified Acrylic Font: 5/8" Gotham Book Color: Black (311-401)

5. BRAILLE

Type: Clear Grade II Braille


6. MOUNTING


Tape: 1/16" Thick Double Sided Foam Tape & RTV 108 Silicon Adhesive as needed


Refer to Sign Installation Sheet for ADA Compliant Installation Specifications

20

7/8"

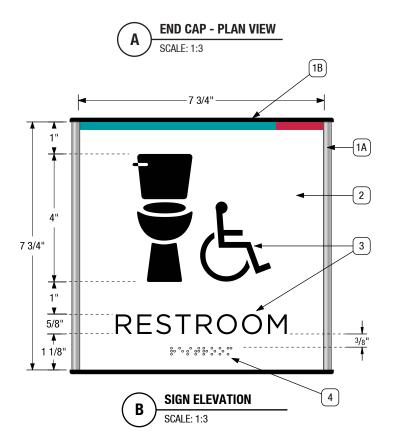

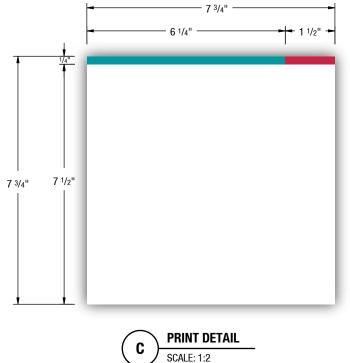

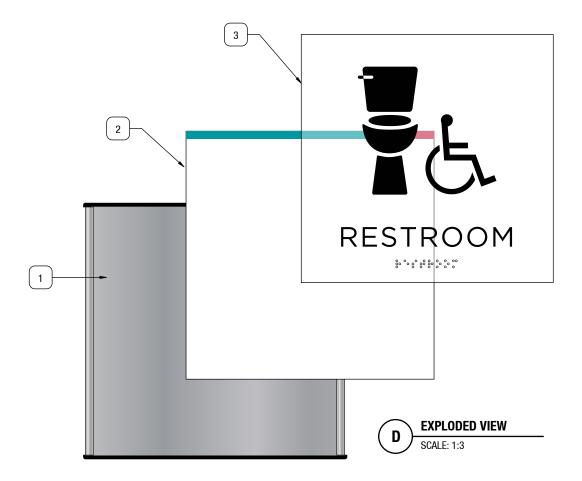







CLIENT / PROJECT Client: UNM Hospitals Interior Standards Project: UNMH Wayfinding 2018:UNMH Interior Sign Standards PACKAGE Q:UNMH/Standards\Interior\Renderings, Submittals & PDFs\Submittals & PDFs\Submittals\UNMH_Interior Sign Standards_20200313 SUBMITTAL DATE SHEET ITILE SHEET SHEET SHEET ITILE SHEET SHEET ITILE SHEET APPROVAL REQUISED FOR PRODUCTION SIGNATURE / DATE SIGNATURE / DATE

All Gender Restroom

Sign Type: RR-AG Description: ADA Compliant Restroom Sign

SIGN SPECIFICATIONS

1. SIGN FRAME

Nominal Size: 7.75" H x 7.687" W Material: Curved Aluminum Frame Finish: Silver End Caps: Black Plastic

2. BACKGROUND PRINTED INSERT

Finish Size: 7.75" H x 7.687" W Media: Semi-Rigid PVC Display Film Color Match:

- Pantone 321

- Pantone 200

3. LENS

Finish Size: 7.75" H x 7.687" W Material/Thickness: 1/16" Modified Acrylic Color: UM Clear (322-101)

4. TACTILE APPLIQUÉ

Material: 1/32" Thick Modified Acrylic Font: 5/8" Gotham Book Color: Black (321-401)


5. BRAILLE

Type: Clear Grade II Braille

6. MOUNTING

Tape: 1/16" Thick Double Sided Foam Tape & RTV 108 Silicon Adhesive as needed

Refer to Sign Installation Sheet for ADA Compliant Installation Specifications

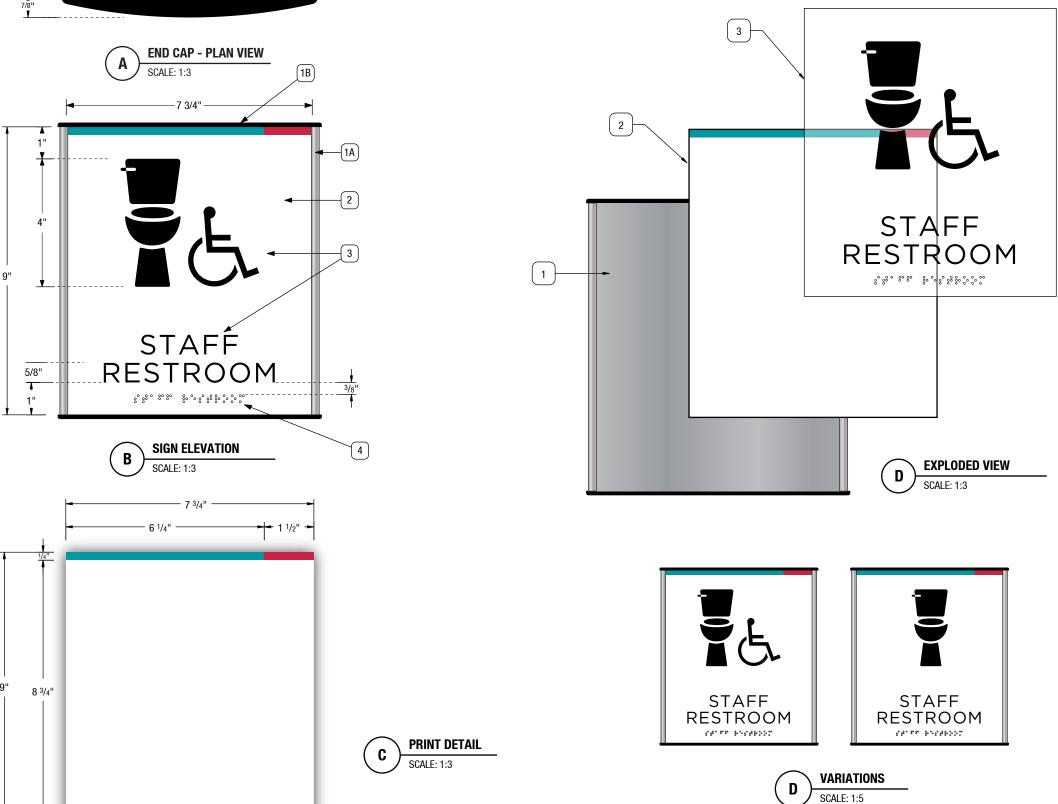

All Gender Staff Restroom

Sign Type: RR-AGS Description: ADA Compliant Restroom Sign

SIGN SPECIFICATIONS

1. SIGN FRAME

Nominal Size: 9" H x 7.687" W Material: Curved Aluminum Frame Finish: Silver End Caps: Black Plastic

2. BACKGROUND PRINTED INSERT

Finish Size: 9" H x 7.687" W Media: Semi-Rigid PVC Display Film Color Match:

- Pantone 321

- Pantone 200

3. LENS

Finish Size: 9" H x 7.687" W Material/Thickness: 1/16" Modified Acrylic Color: UM Clear (322-101)

4. TACTILE APPLIQUÉ

Material: 1/32" Thick Modified Acrylic Font: 5/8" Gotham Book Color: Black (311-401)

5. BRAILLE

Type: Clear Grade II Braille

Tape: 1/16" Thick Double Sided Foam Tape & RTV 108 Silicon Adhesive as needed

Refer to Sign Installation Sheet for ADA Compliant Installation Specifications


 $\textbf{DRAWING} \ Q: \verb|VINMH| Standards \\| Interior \\| Renderings, Submittals \& PDFs \\| Pages \\| D9x8CP_Gender \ Neutral \ RR. ain \\| And Anticomment \\| Antico$


CLIENT / PROJECT DRAWING REVISED DATE SHEET TITLE Client: UNM Hospitals Interior Standards 5/15/2020 00/00/0000 RR-AG Project: UNMH Wayfinding 2018:UNMH Interior Sign Standards Sign Package Modification Date: October 19, 2020 1:25 PM All Gender Staff Restroom APPROVAL REQUIRED


SIGNATURE / DATE

FOR PRODUCTION



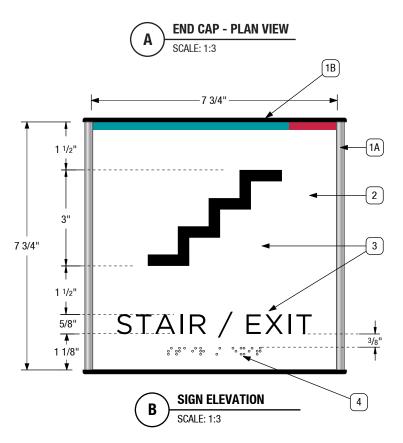

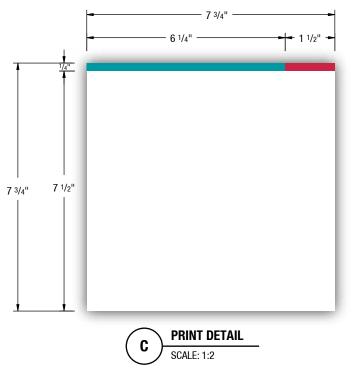

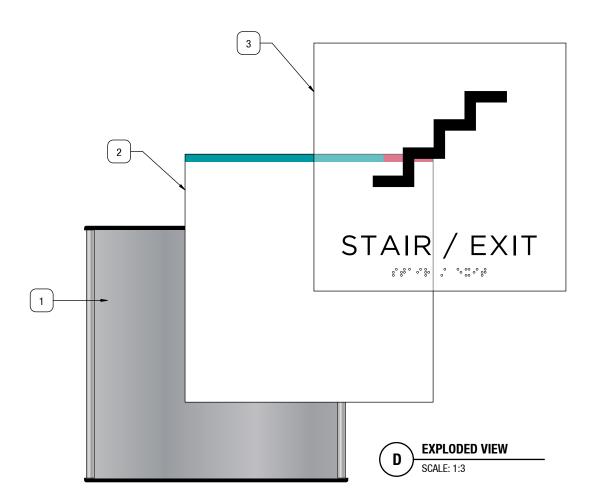



VARIATION - EXIT LEVEL (WITHOUT STAIRWELL EXIT DOOR) Ε SCALE: 1:5

$\textbf{DRAWING} \ Q: \verb|\UNMH\Standards\| Interior \verb|\Renderings|, Submittals \& PDFs \verb|\Pages \verb|\D8x8CP_ST.ai| \\$ CLIENT / PROJECT Client: UNM Hospitals Interior Standards 5/15/2020 00/00/0000 ST **23** Project: UNMH Wayfinding 2018:UNMH Interior Sign Standards Sign Package Modification Date: October 19, 2020 1:25 PM Stair Door APPROVAL REQUIRED PACKAGE Q:\UNMH\Standards\Interior\Renderings, Submittals & PDFs\Submittals\UNMH_Interior Sign Standards_20200313 FOR PRODUCTION SIGNATURE / DATE

Stair Door

Sign Type: ST Description: ADA Compliant Stair Door Sign

SIGN SPECIFICATIONS

1. SIGN FRAME

Nominal Size: 7.75" H x 7.687" W Material: Curved Aluminum Frame Finish: Silver End Caps: Black Plastic

2. BACKGROUND PRINTED INSERT

Finish Size: 7.75" H x 7.687" W Media: Semi-Rigid PVC Display Film Color Match:

- Pantone 321
- Pantone 200



3. LENS

Finish Size: 7.75" H x 7.687" W Material/Thickness: 1/16" Modified Acrylic Color: UM Clear (322-101)

4. TACTILE APPLIQUÉ

Material: 1/32" Thick Modified Acrylic Font: 5/8" Gotham Book Color: Black (311-401)

5. BRAILLE


Type: Clear Grade II Braille

6. MOUNTING


Tape: 1/16" Thick Double Sided Foam Tape & RTV 108 Silicon Adhesive as needed

Refer to Sign Installation Sheet for ADA Compliant Installation Specifications



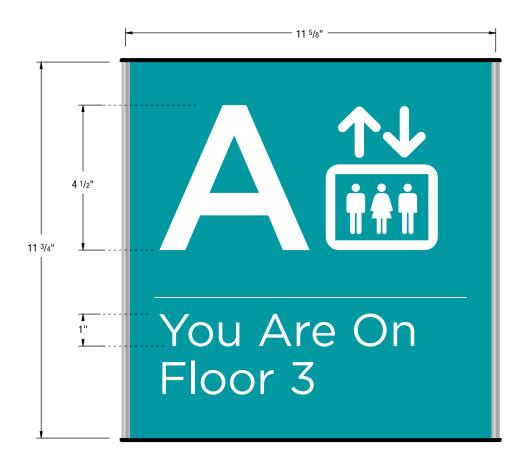



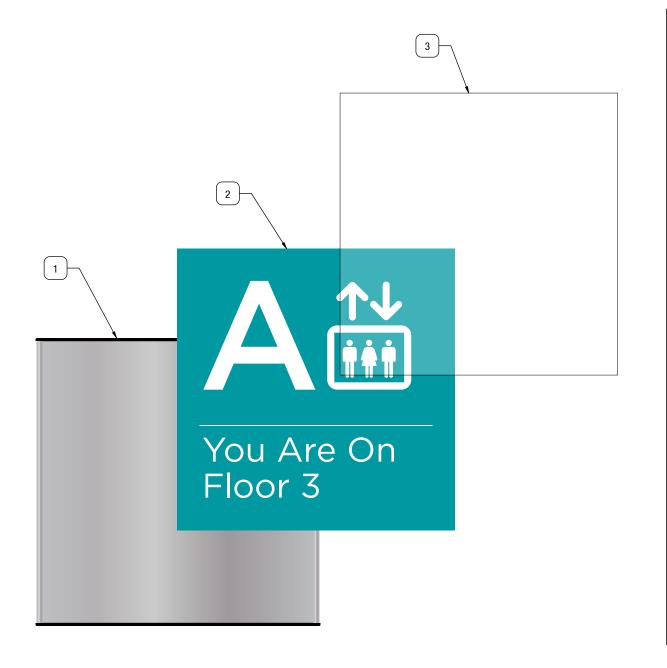



Elevator ID

Sign Type: EL-ID Description: Elevator Bay Sign for Patients / Visitors Only

SIGN SPECIFICATIONS

1. SIGN FRAME

Nominal Size: 11.75" H x 11.69" W Material: Curved Aluminum Frame Finish: Silver End Caps: Black Plastic

2. BACKGROUND PRINTED INSERT

Finish Size: 11.75" H x 11.69" W Media: Semi-Rigid PVC Display Film Color Match:

- Pantone 321
- Fonts:
- 4.5" Gotham Medium
- 1" Gotham Book Visibility: 100'

3. LENS

Finish Size: 11.75" H x 11.69" W Material/Thickness: 1/16" Modified Acrylic Color: UM Clear (322-101)

4. TACTILE APPLIQUÉ

None

5. BRAILLE

None

6. MOUNTINGTape: 1/16" Thick Double Sided Foam Tape

& RTV 108 Silicon Adhesive as needed

Refer to Sign Installation Sheet for ADA Compliant Installation Specifications

CLIENT / PROJECT


Client: UNM Hospitals Interior Standards
Project: UNMH Wayfinding 2018:UNMH Interior Sign Standards
Sign Package Modification Date: October 19, 2020 1:25 PM


APPROVAL REQUIRED FOR PRODUCTION
PACKAGE Q:UNMHIStandards\Interior\Renderings, Submittals\UNMH_Interior Sign Standards_20200313

SHEET TILE
SHEET

BL-ID
Elevator Identification - Vistors & Patients Only
SIGNATURE / DATE



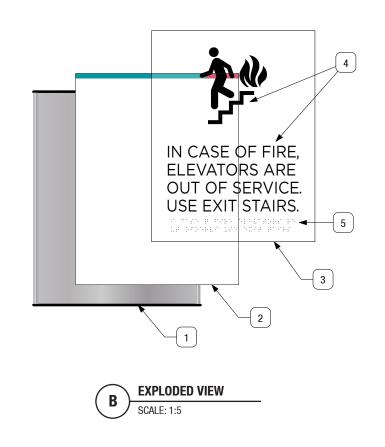

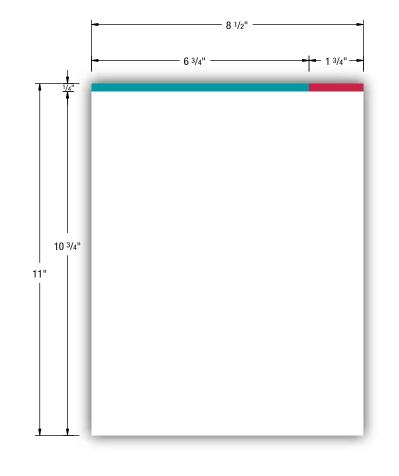

PRINT DETAIL

Elevator Sign

Sign Type: ICOF Description: Elevator Bay Sign (In Case of Fire...)

SIGN SPECIFICATIONS

1. SIGN FRAME

Nominal Size: 11" H x 8.5" W Material: Curved Aluminum Frame Finish: Silver End Caps: Black Plastic

2. BACKGROUND PRINTED INSERT

Finish Size: 11" H x 8.5" W Media: Semi-Rigid PVC Display Film Color Match:

- Pantone 321

- Pantone 200

3. LENS

Finish Size: 11" H x 8.5" W Material/Thickness: 1/16" Modified Acrylic Color: UM Clear (322-101)

4. TACTILE APPLIQUÉ

Material: 1/32" Thick Modified Acrylic Font: 5/8" Gotham Book Color: Black (311-401)

5. BRAILLE

Type: Clear Grade II Braille

6. MOUNTING


Tape: 1/16" Thick Double Sided Foam Tape & RTV 108 Silicon Adhesive as needed

Refer to Sign Installation Sheet for ADA Compliant Installation Specifications

 $\textbf{DRAWING Q:} \ \ \textbf{UNMH\Standards\Interior\Renderings, Submittals \& PDFs\Pages\D11x8p5CP_ICOF_perIBC2015.ai}$


CLIENT / PROJECT DRAWING REVISED DATE SHEET TITLE Client: UNM Hospitals Interior Standards 5/15/2020 00/00/0000 **ICOF** Project: UNMH Wayfinding 2018:UNMH Interior Sign Standards Sign Package Modification Date: October 19, 2020 1:25 PM In Case of Fire Elevator Bay APPROVAL REQUIRED PACKAGE Q:\UNMH\Standards\Interior\Renderings, Submittals & PDFs\Submittals\UNMH_Interior Sign Standards_20200313 FOR PRODUCTION

SIGNATURE / DATE

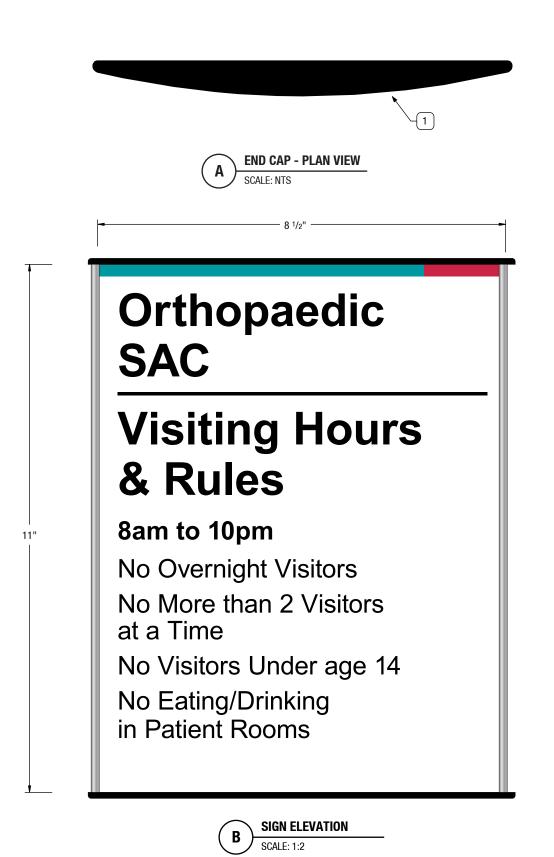

Orthopaedic
SAC
Visiting Hours
& Rules
8am to 10pm
No Overnight Visitors
No More than 2 Visitors
at a Time
No Visitors Under age 14
No Eating/Drinking
in Patient Rooms

C
EXPLODED VIEW
SCALE: 1:4

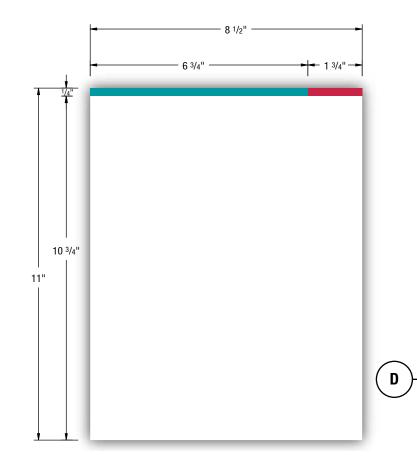

Document Holder 11x8.5

Sian Type: DH-l

Description: Document Holder (User Updateable)

SIGN SPECIFICATIONS

1. SIGN FRAME

Nominal Size: 11" H x 8.5" W Material: Curved Aluminum Frame Finish: Silver Anodized End Caps: Black Plastic

2. DIGITAL PRINTED INSERT

Finish Size: 11" H x 8.5" W Media: Semi-Rigid PVC Display Film Color Match:

- Pantone 321 - Pantone 200

3. UPDATEABLE TRANSPARENCY INSERT

Finish Size: 11" H x 8.5" W Media: Laser/Copier Transparency Film - Fonts:

.375" Arial

.625" Arial Bold

Note: Arial is a Windows system font Color: Black

4. LENS

Finish Size: 11" H x 8.5" W Material/Thickness: 1/16" Modified Acrylic Color: UM Clear (322-101)

5. MOUNTIN

PRINT DETAIL

Tape: 1/16" Thick Double Sided Foam Tape & RTV 108 Silicon Adhesive as needed

Refer to Sign Installation Sheet for ADA Compliant Installation Specifications

26

Project: UNMH Wayfinding 2018:UNMH Interior Sign Standards

Client: UNM Hospitals Interior Standards

SUBMITTAL DATE

5/15/2020
Sign Package Modification Date: October 19, 2020 1:25 PM

APPROVAL REQUIRED FOR PRODUCTION
Interior Sign Standards_20200313

SIGNATURE / DATE


SHEET TITLE

DRAWING REVISED DATE

O//00/0000

DH-U
Document Holder - User
Updateable



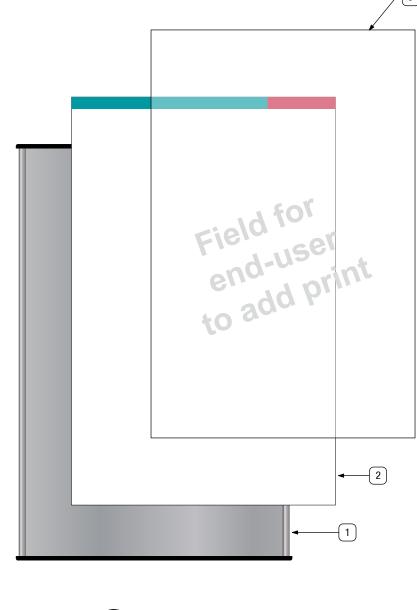

Document Holder

Sign Type: DH-L
Description: Updateable Document Holder

SIGN SPECIFICATIONS

1. SIGN FRAME

Nominal Size: 17" H x 11" W Material: Curved Aluminum Frame Finish: Silver Anodized End Caps: Black Plastic

2. DIGITAL PRINTED INSERT

Finish Sizes: 17" H x 11" W Media: Semi-Rigid PVC Display Film Color Match:

- Pantone 321 Pantone 200 -
- Fonts:
- Gotham Medium
- Gotham Book

3. LENS

Finish Size: 4" H x 7.687" W Material/Thickness: 1/16" Modified Acrylic Color: UM Clear (322-101)

4. MOUNTING

Tape: 1/16" Thick Double Sided Foam Tape & RTV 108 Silicon Adhesive as needed

Refer to Sign Installation Sheet for ADA Compliant Installation Specifications



PACKAGE Q:\UNMH\Standards\Interior\Renderings, Submittals & PDFs\Submittals\UNMH Interior Sign Standards 20200313

Client: UNM Hospitals Interior Standards
Project: UNMH Wayfinding 2018:UNMH Interior Sign Standards

APPROVAL REQUIRED

SUBMITTAL DATE

OD/00/00000

OD/00/0000


OD/00/0000

OD/00/0000

DH-L
Document Holder - Large

SIGNATURE / DATE

FOR PRODUCTION

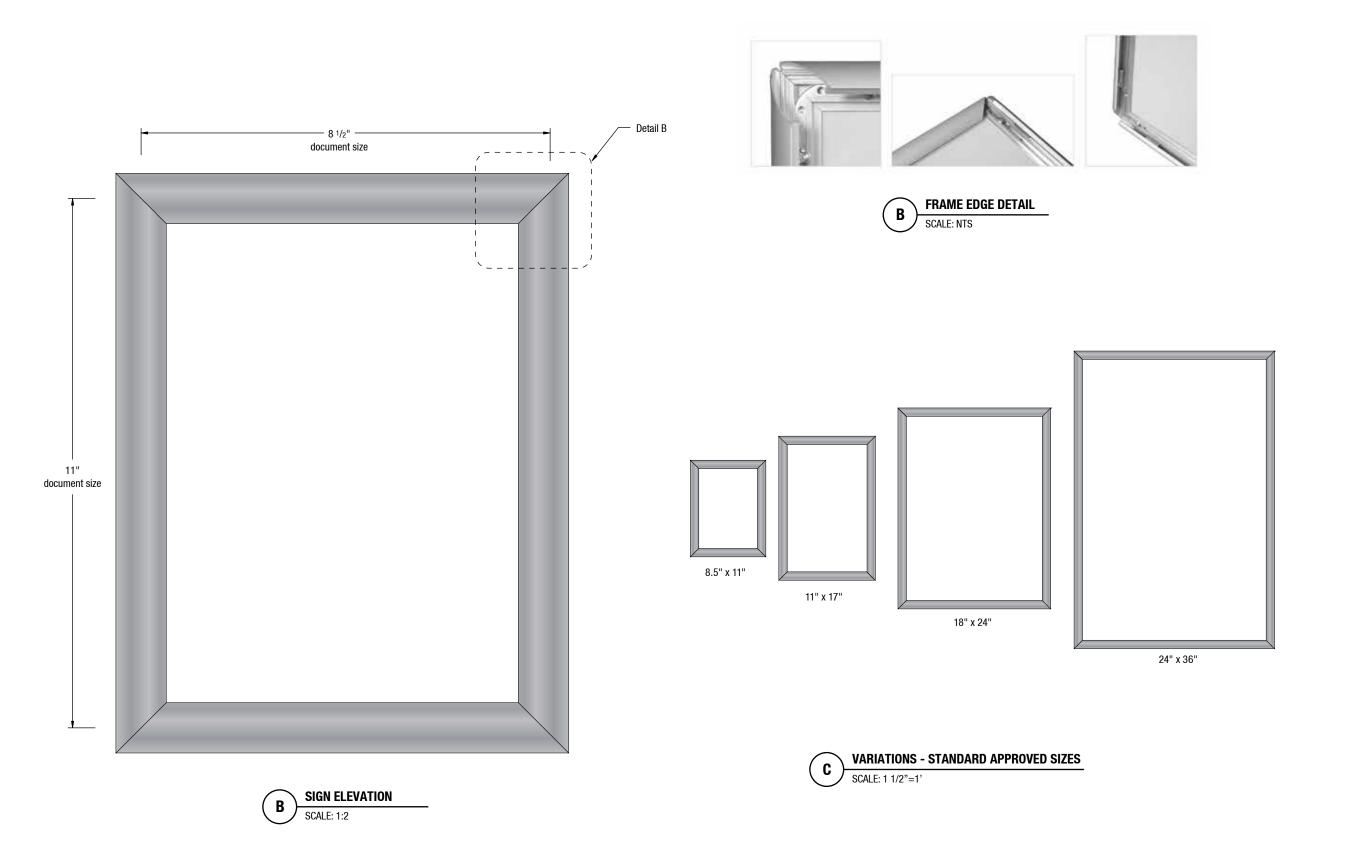

Document Holder Sign Type: DH-T Description: Document Holder (User Updateable)

SIGN SPECIFICATIONS

1. SIGN FRAME

Trappa frame system. Edges snap open from the front to allow graphic changes Material: Aluminum Frame Finish: Silver Anodized

2. DIGITAL PRINTED INSERT

Finish Sizes:

- 8.5" x 11"
- 11" x 17"
- 18" x 24"
- 24" x 36"

Media: End user provided

3. LENS

Finish Sizes:

- 8.5" x 11"
- 11" x 17" - 18" x 24"
- 24" x 36


Color: Matte Clear

4. MOUNTING

Tape: 1/16" Thick Double Sided Foam Tape & RTV 108 Silicon Adhesive as needed

Install 60" to center

UNAWING CING INTERSECTING HIM.>				
CLIENT / PROJECT	SUBMITTAL DATE	DRAWING REVISED DATE	SHEET TITLE	SHEET
Client: UNM Hospitals Interior Standards	5/15/2020	00/00/0000	DH-T	
Project: UNMH Wayfinding 2018:UNMH Interior Sign Standards	Sign Package Modification Date: October 19, 2020 1:25 PM		Document Holder - User	28
	APPROVAL REQUIRED		Updateable	20
PACKAGE Q:\UNMH\Standards\Interior\Renderings, Submittals & PDFs\Submittals\UNMH_Interior Sign Standards_20200313	FOR PRODUCTION SIGNATURE / DATE			I

 

— 11" — **Patient Rights** Your Rights
You have the right to: Receive the healthcare you need regardless of your race, creed, age, color, beliefs, national origin, gender, gender identity, sexual disability, marital status, or source of payment. Have qualified interpreter services available if you do not understand or speak English. Request assistance if you are vision and/or hearing impaired. Get information you can understand about what is thought to be wrong with you, and the risks, benefits, prognosis and choices of treatment. Get information about follow-up care when you are discharged. Look at your medical record and get copies.

Get information about being transferred to another doctor at another hospital including the reason for transfer and care offered at the receiving hospital or doctor. Get an explanation of your bill and the services provided to you.

Receive a copy of this Patient Bill of Rights and Responsibilities. 17" You have the right to: Decide who may visit you in the hospital according to hospital policy.

Participate with the treatment team in making decisions about your care and treatment.

Refuse treatment to the extent permitted by law.

Decide who car make decisions about your care and treatment if you aren't able to communicate your wishes.


Sign an advance directive so your providers know what care you went if you should be near death and unable to communicate your wishes.


Choose whether or not to participate in a research project or experimental treatment. File a dispute or grievance for any issues like care or access that you haven't been able to resolve with your doctor or nurse. You can file a grievance [PDF] by calling: The UNM Hospitals patient assistance coordinator at 505-272-2121.

The UNM Sandoval Regional Medical Center patient case manager at 505-994-7455.

The New Mexico Department of Health at 1-800-752-8649 or by mail at New Mexico Dehardmangement, P.O. Box 2810, 6asth Fe, NM, 8750-2610. Just as you have certain rights, you also have the responsibility to: Freat other patients, hospital staff and the property of others with respect. Cancel appointments you cannot keep. Follow hospital rules and regulations. Give your opinions and concerns in a helpful way to the right people, including your doctor, your nurse, the patient assistance coordinator or case manager.



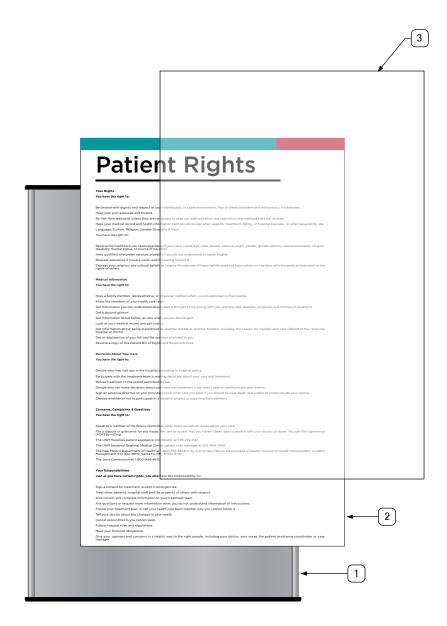

 

Patient Rights

Description: ADA Compliant Room Sign w/ Updateable Document Holder Section

SIGN SPECIFICATIONS

1. SIGN FRAME

Nominal Size: 17" H x 11" W Material: Curved Aluminum Frame Finish: Silver Anodized End Caps: Black Plastic

2. DIGITAL PRINTED INSERT

Finish Sizes: 17" H x 11" W Media: Semi-Rigid PVC Display Film Color Match:

- Pantone 321
- Pantone 200 Fonts:
- Gotham Medium
- Gotham Book

3. LENS

Finish Size: 4" H x 7.687" W Material/Thickness: 1/16" Modified Acrylic Color: UM Clear (322-101)

4. MOUNTING

Tape: 1/16" Thick Double Sided Foam Tape & RTV 108 Silicon Adhesive as needed

Refer to Sign Installation Sheet for ADA Compliant Installation Specifications


DRAWING <No intersecting link>


Client: UNM Hospitals Interior Standards

Project: UNMH Wayfinding 2018:UNMH Interior Sign Standards


CLIENT / PROJECT


DRAWING REVISED DATE SHEET TITLE 5/15/2020 PR Sign Package Modification Date: October 19, 2020 1:25 PM Patient Righs APPROVAL REQUIRED FOR PRODUCTION SIGNATURE / DATE

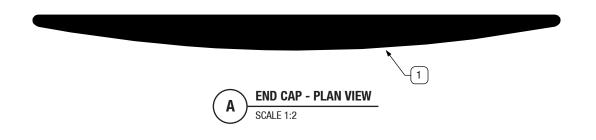

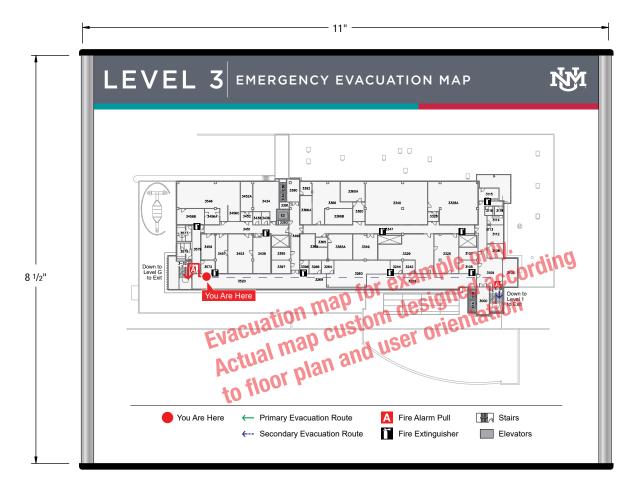



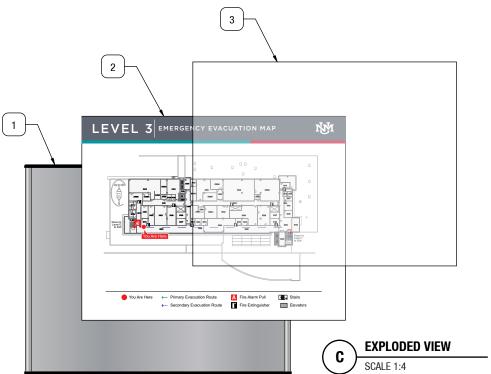


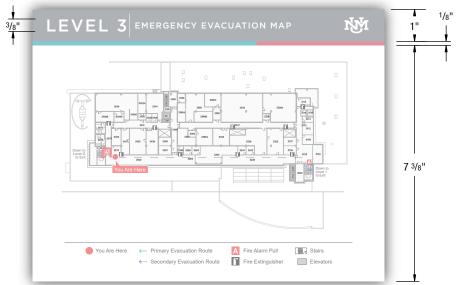



Detail shown at 50% opacity for overlaying measurements only

CLIENT / PROJECT DRAWING REVISED DATE SHEET TITLE Client: UNM Hospitals Interior Standards 5/15/2020 00/00/0000 **EVAC** Project: UNMH Wayfinding 2018:UNMH Interior Sign Standards Sign Package Modification Date: October 19, 2020 1:25 PM **Evacuation Map Sign** APPROVAL REQUIRED PACKAGE Q:\UNMH\Standards\Interior\Renderings, Submittals & PDFs\Submittals\UNMH_Interior Sign Standards_20200313 FOR PRODUCTION SIGNATURE / DATE

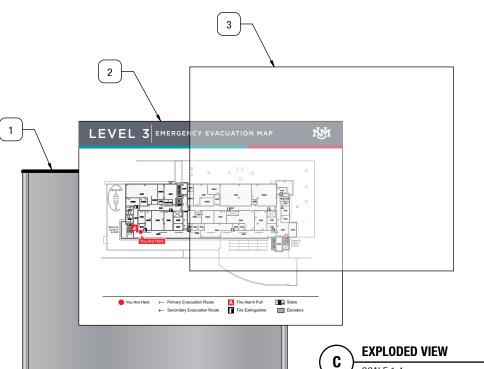



Evacuation Map

Sign Type: Evac Description: Document Holder (Static Information)

SIGN SPECIFICATIONS

1. SIGN FRAME

Nominal Size: 8.5" H x 11" W Material: Curved Aluminum Frame Finish: Silver Anodized End Caps: Black Plastic

2. DIGITAL PRINTED INSERT

Finish Size: 8.5" H x 11" W Media: Semi-Rigid PVC Display Film Color Match:

- Pantone 321
- Pantone 200
- Pantone Cool Grey 10
- Font: Gotham Book

Note: Map art TBD by individual floor plan, and user orientation

3. LENS


Finish Size: 8.5" H x 11" W Material/Thickness: 1/16" Modified Acrylic Color: UM Clear (322-101)


4. MOUNTING

Tape: 1/16" Thick Double Sided Foam Tape & RTV 108 Silicon Adhesive as needed


30

Refer to Sign Installation Sheet for ADA Compliant Installation Specifications

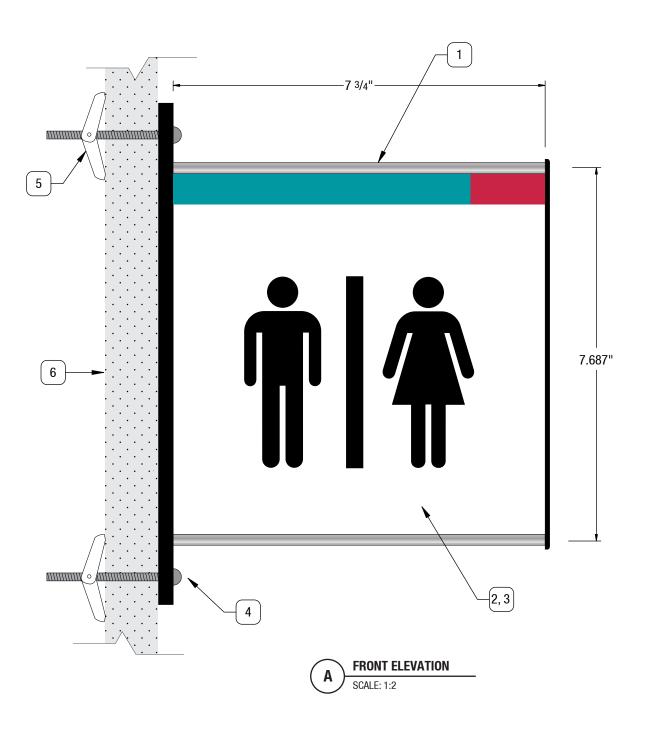

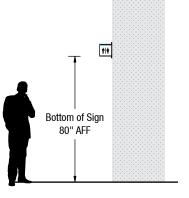



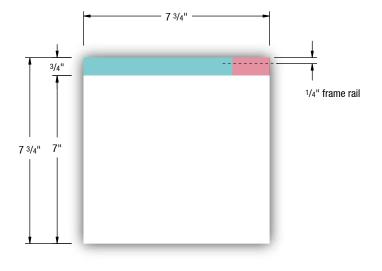

Wayfinding Flag Sign Type: FL Description: Wayfinding Flag Sign (Projected from wall)

SIGN SPECIFICATIONS

1. SIGN FRAME

Nominal Size: 7.687" H x 7.75" W Material: Curved Aluminum Frame Finish: Anodized Silver End Caps: Black Plastic Note: Double-sided

2. BACKGROUND PRINTED INSERT

Finish Size: 7.687" H x 7.75" W Media: Semi-Rigid PVC Display Film Symbol Height: 4" H Color Match:

- Pantone 321

- Pantone 200

3. LENS

Finish Size: 7.75" H x 7.687" W Material/Thickness: 1/16" Modified Acrylic Color: UM Clear (322-101)

4. MOUNTING BRACKET

Material: 1/4" black aluminum bracket

5. MOUNTING

Hardware: 1/4" zip toggle

6. WALL

Drywall







PRINT DETAIL



Detail shown at 50% opacity for overlaying measurements only






VARIATIONS

DRAWING <No intersecting link>

CLIENT / PROJECT DRAWING REVISED DATE SHEET TITLE Client: UNM Hospitals Interior Standards 5/15/2020 00/00/0000 FL 31 Project: UNMH Wayfinding 2018:UNMH Interior Sign Standards Sign Package Modification Date: October 19, 2020 1:25 PM Wayfinding Flag APPROVAL REQUIRED FOR PRODUCTION SIGNATURE / DATE

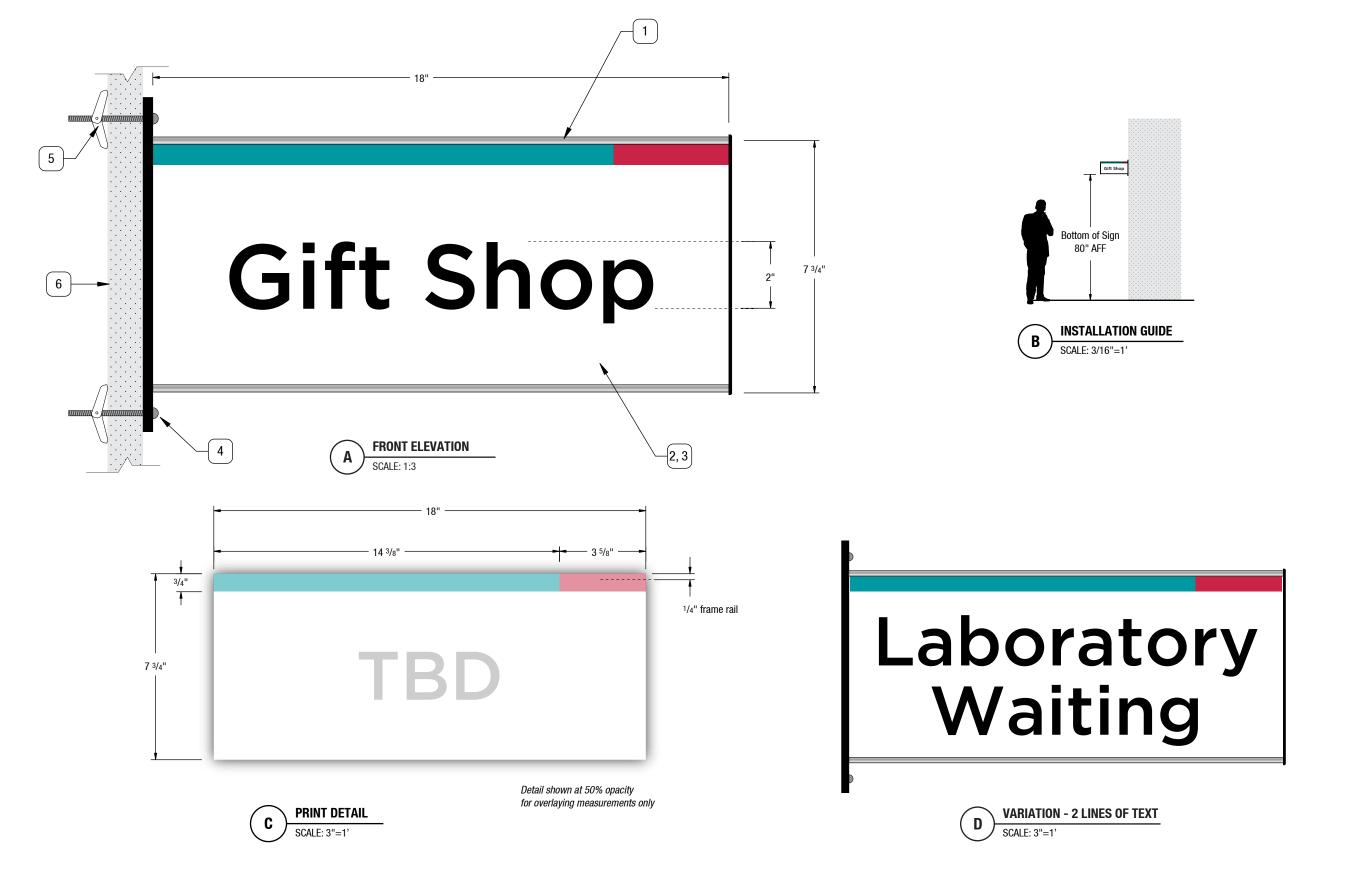

Wayfinding Flag

Description: Wayfinding Flag Sign (Projected from wall)

SIGN SPECIFICATIONS

1. SIGN FRAME

Nominal Size: 7.75" H x 18" W Material: Curved Aluminum Frame Finish: Anodized Silver End Caps: Black Plastic Note: Double-sided

2. BACKGROUND PRINTED INSERT

Finish Size: 7.75" H x 18" W Media: Semi-Rigid PVC Display Film Font: 2" Gotham Book Visibility: 58' Color Match:

- Pantone 321

- Pantone 200

3. LENS

Finish Size: 7.75" H x 18" W Material/Thickness: 1/16" Modified Acrylic Color: UM Clear (322-101)

4. MOUNTING BRACKET

Material: 1/4" black aluminum bracket

5. MOUNTING


Hardware: 1/4" zip toggle

6. WALL

Drywall

 $\textbf{DRAWING Q:} \ \ \textbf{UNMH\Standards\Interior\Renderings, Submittals \& PDFs\Pages\D8X16VP_SF.ai}$

CLIENT / PROJECT	SUBMITTAL DATE	DRAWING REVISED DATE SHEET TITLE S	SHEET
Client: UNM Hospitals Interior Standards Project: UNMH Wayfinding 2018:UNMH Interior Sign Standards	5/15/2020 Sign Package Modification Date: October 19, 2020 1:25 PM	Wayfinding Elag	22
	APPROVAL REQUIRED	Traymoning ridg	JZ
PACKAGE Q:\UNMH\Standards\Interior\Renderings, Submittals & PDFs\Submittals\UNMH_Interior Sign Standards_20200313	FOR PRODUCTION SIGNATURE / DATE		

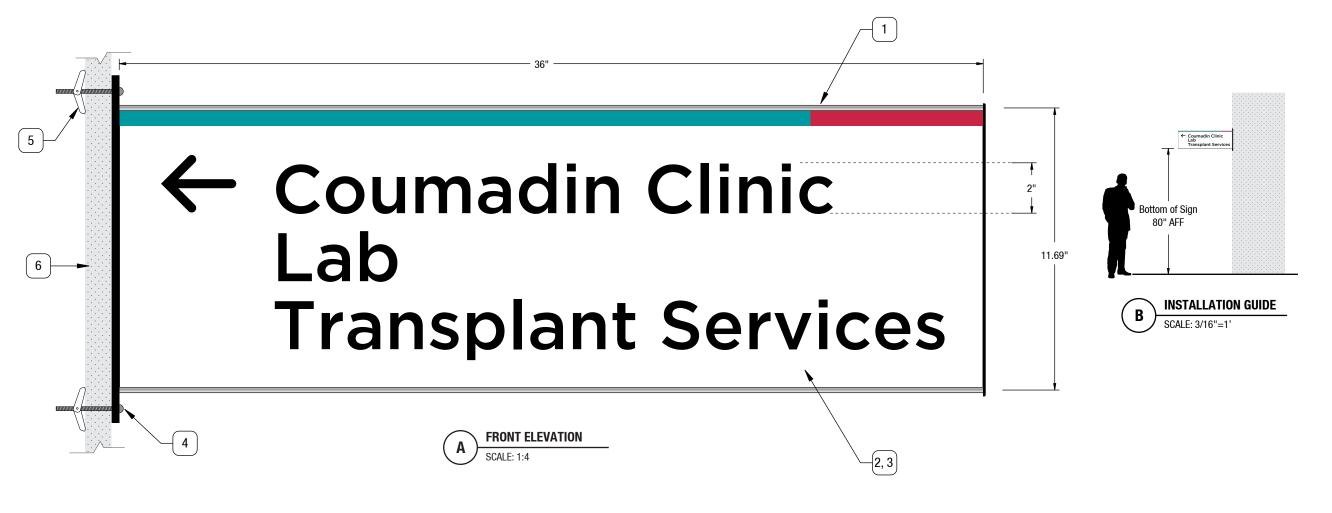

3. LENS

Finish Size: 11.69" H x 36" W Material/Thickness: 1/16" Modified Acrylic Color: UM Clear (322-101)

4. MOUNTING BRACKET

Material: 1/4" black aluminum bracket

Wayfinding Flag

Description: Wayfinding Flag Sign

Nominal Size: 11.69" H x 36" W

2. BACKGROUND PRINTED INSERT

Finish Size: 11.69" H x 36" W

Media: Semi-Rigid PVC Display Film

Material: Curved Aluminum Frame

(Projected from wall)

SIGN SPECIFICATIONS

Finish: Anodized Silver End Caps: Black Plastic Note: Double-sided

Font: 2" Gotham Book Visibility: 58' Color Match:

- Pantone 321

- Pantone 200


1. SIGN FRAME

5. MOUNTING

Hardware: 1/4" zip toggle

6. WALL

Drywall

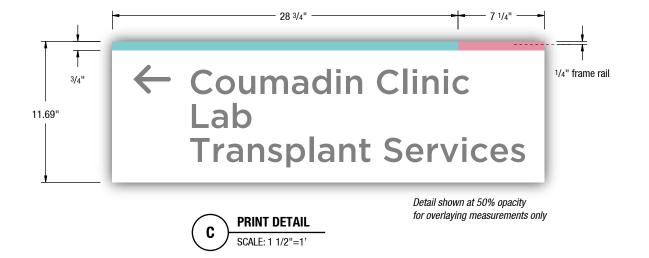


→ Coumadin Clinic Lab Transplant Services


BACK ELEVATION


SCALE: 1 1/2"=1'

DRAWING Q:\UNMH\Standards\Interior\Renderings. Submittals & PDFs\Pages\D12x36VP SF.ai

CLIENT / PROJECT	SUBMITTAL DATE	DRAWING REVISED DATE SHEET TITLE SHEET
Client: UNM Hospitals Interior Standards	5/15/2020	00/00/0000
Project: UNMH Wayfinding 2018:UNMH Interior Sign Standards	Sign Package Modification Date: October 19, 2020 1:25 PM	Wayfinding Flag - Large
	APPROVAL REQUIRED	
PACKAGE Q:\UNMH\Standards\Interior\Renderings, Submittals & PDFs\Submittals\UNMH_Interior Sign Standards_20200313	FOR PRODUCTION SIGNATURE / DATE	

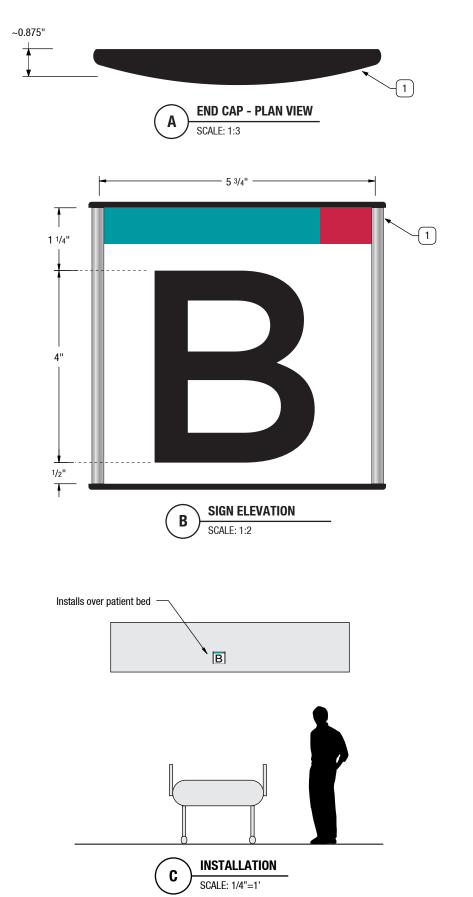

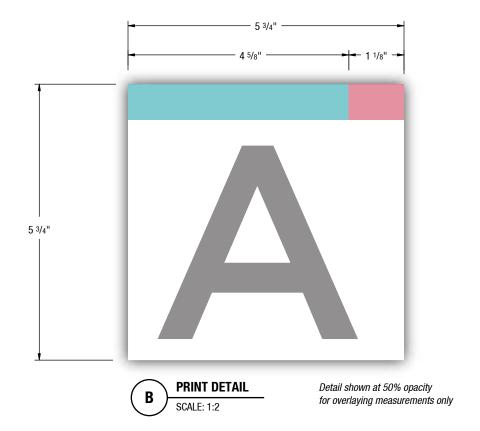

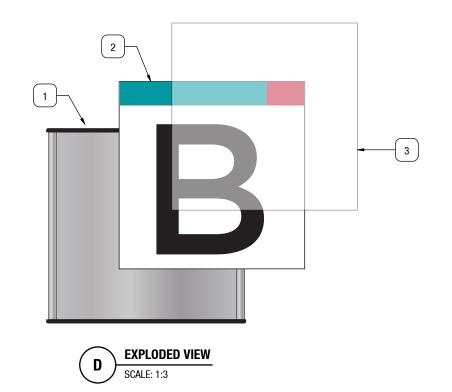

 $\textbf{DRAWING Q:} \ \ \textbf{Q:} \ \ \textbf{UNMH} \ \ \textbf{Standards:} \ \ \textbf{Renderings, Submittals \& PDFs:} \ \ \textbf{Pages:} \ \ \textbf{D6x6VP_Patient Beds.ai}$

CLIENT / PROJECT Client: UNM Hospitals Interior Standards

Project: UNMH Wayfinding 2018:UNMH Interior Sign Standards

5/15/2020 APPROVAL REQUIRED

00/00/0000 Sign Package Modification Date: October 19, 2020 1:25 PM FOR PRODUCTION SIGNATURE / DATE

Bed ID

Sign Type: Bed-ID Description: Patient Bed Identification

SIGN SPECIFICATIONS

1. SIGN FRAME

Nominal Size: 5.75" H x 5.781" W Material: Curved Aluminum Frame Finish: Silver End Caps: Black Plastic

2. BACKGROUND PRINTED INSERT

Finish Size: 5.75" H x 5.781" W Media: Semi-Rigid PVC Display Film Color Match:

- Pantone 321

- Pantone 200 Font: 4" Gotham Medium Visibility: 100'


3. LENS


Finish Size: 5.75" H x 5.781" W Material/Thickness: 1/16" Modified Acrylic Color: UM Clear (322-101)

4. MOUNTING

Tape: 1/16" Thick Double Sided Foam Tape & RTV 108 Silicon Adhesive as needed

Refer to Sign Installation Sheet for ADA Compliant Installation Specifications

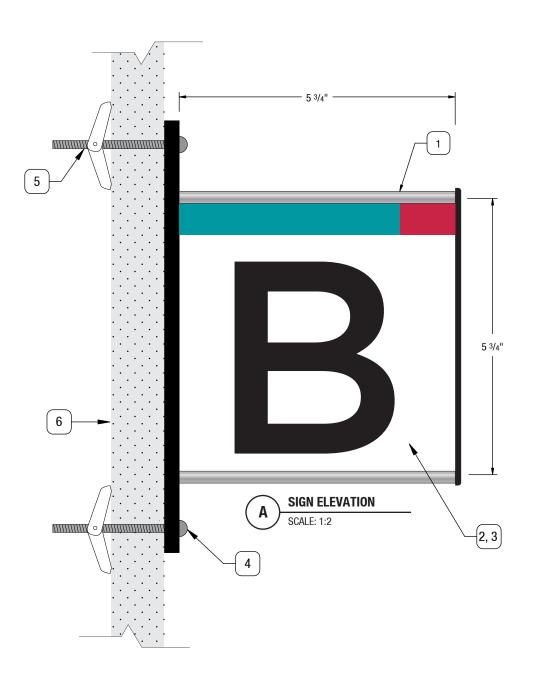

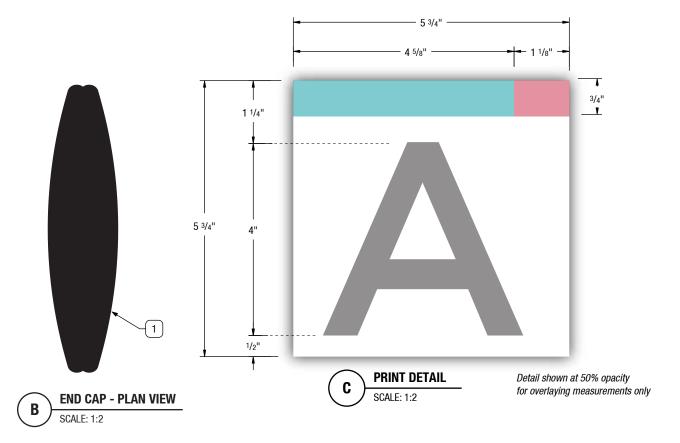

Flag Bed ID
Sign Type: FL-Bed
Description: Patient Bed Identification Flag Sign (Projected from wall)

SIGN SPECIFICATIONS

1. SIGN FRAME

Nominal Size: 5.781" H x 5.75" W Material: Curved Aluminum Frame Finish: Silver End Caps: Black Plastic Note: Double-sided

2. BACKGROUND PRINTED INSERT

Finish Size: 5.781" H x 5.75" W Media: Semi-Rigid PVC Display Film Color Match:

- Pantone 321

- Pantone 200 Font: 4" Gotham Medium Visibility: 100'

3. LENS

Finish Size: 5.781" H x 5.75" W Material/Thickness: 1/16" Modified Acrylic Color: UM Clear (322-101)

4. MOUNTING BRACKET


Material: 1/4" black aluminum bracket

5. MOUNTING


Hardware: 1/4" zip toggle

6. WALL

Drywall

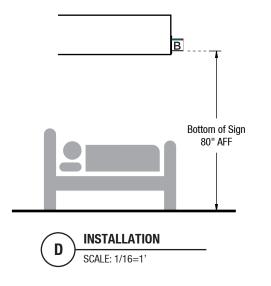



CLIENT / PROJECT DRAWING REVISED DATE SHEET TITLE Client: UNM Hospitals Interior Standards 5/15/2020 00/00/0000 FL-Bed Project: UNMH Wayfinding 2018:UNMH Interior Sign Standards Sign Package Modification Date: October 19, 2020 1:25 PM Flag Sign for Patient Bed ID, Wall APPROVAL REQUIRED Mounted PACKAGE Q:\UNMH\Standards\Interior\Renderings, Submittals & PDFs\Submittals\UNMH_Interior Sign Standards_20200313 FOR PRODUCTION SIGNATURE / DATE

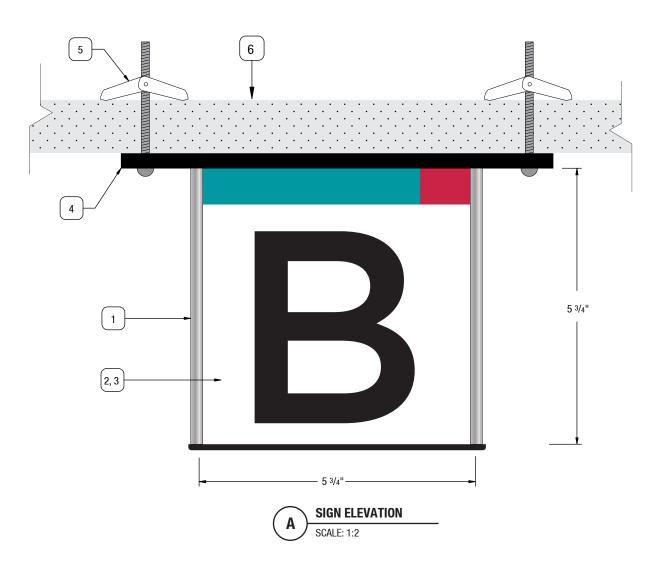





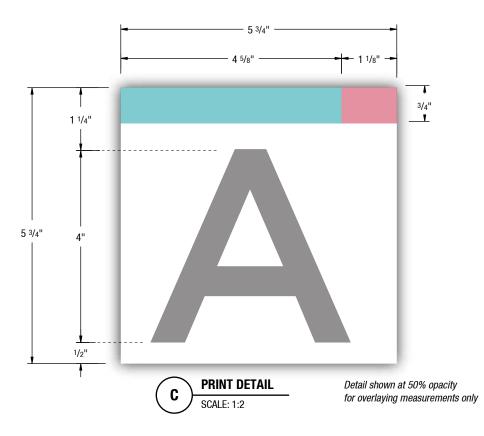

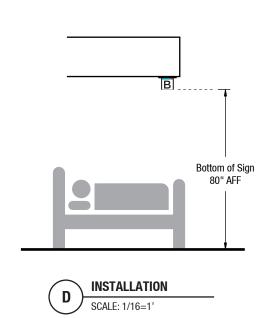

Flag Bed ID Sign Type: FL-Bed-C Description: Patient Bed Identification Flag Sign (Projected dowm from ceiling)

SIGN SPECIFICATIONS

1. SIGN FRAME

Nominal Size: 5.781" H x 5.75" W Material: Curved Aluminum Frame Finish: Silver End Caps: Black Plastic Note: Double-sided

2. BACKGROUND PRINTED INSERT

Finish Size: 5.781" H x 5.75" W Media: Semi-Rigid PVC Display Film Color Match:

- Pantone 321

- Pantone 200 Font: 4" Gotham Medium Visibility: 100'

3. LENS

Finish Size: 5.781" H x 5.75" W Material/Thickness: 1/16" Modified Acrylic Color: UM Clear (322-101)

4. MOUNTING BRACKET

Material: 1/4" black aluminum bracket

5. MOUNTING


Hardware: 1/4" zip toggle

6. WALL


Drywall

 $\textbf{DRAWING Q:} \ \ \textbf{UNMH\Standards\Interior\Renderings, Submittals \& PDFs\Pages\D6x6VP-SF_Patient Beds.ai}$

CLIENT / PROJECT DRAWING REVISED DATE SHEET TITLE Client: UNM Hospitals Interior Standards 00/00/0000 5/15/2020 FL-Bed-C 36 Project: UNMH Wayfinding 2018:UNMH Interior Sign Standards Sign Package Modification Date: October 19, 2020 1:25 PM Flag Sign for Patient Bed ID, APPROVAL REQUIRED Ceiling Mounted PACKAGE Q:\UNMH\Standards\Interior\Renderings, Submittals & PDFs\Submittals\UNMH_Interior Sign Standards_20200313 FOR PRODUCTION SIGNATURE / DATE

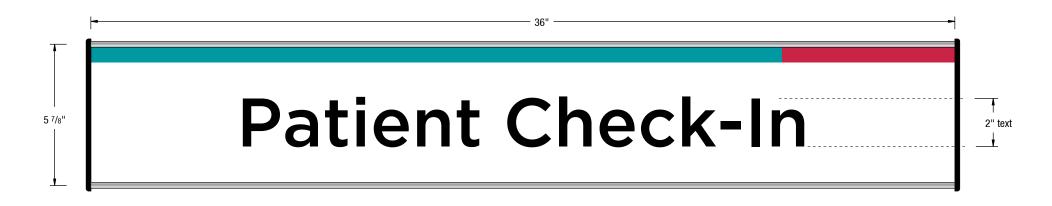



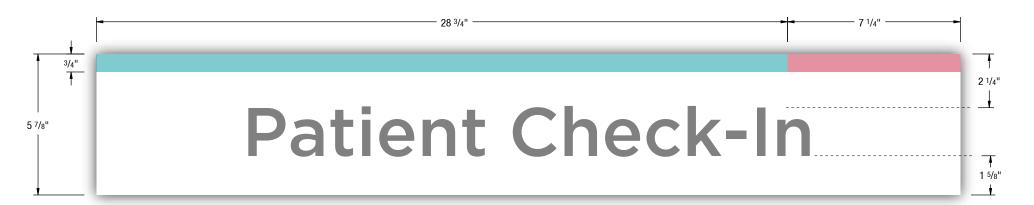





B END CAP - PLAN VIEW

Center over soffit

Overhead Directional - Small

Sign Type: OD-S Description: Overhead Directional

SIGN SPECIFICATIONS

1. SIGN FRAME

Nominal Size: 5.875" H x 36" W
A. Material: Curved Aluminum Frame
Finish: Silver

B. End Caps: Refer to Frame Options

2. BACKGROUND PRINTED INSERT

Finish Size: 5.875" H x 36" W Media: Semi-Rigid PVC Display Film Font: 2" Gotham Medium

Visibility: 58' Color Match:

Color Match:
- Pantone 321

- Pantone 321 - Pantone 200


3. LENS

Finish Size: 5.875" H x 36" W Material/Thickness: 1/16" Modified Acrylic Color: UM Clear (322-101)

4. MOUNTING

Tape: 1/16" Thick Double Sided Foam Tape & RTV 108 Silicon Adhesive as needed

Refer to Sign Installation Sheet for ADA Compliant Installation Specifications

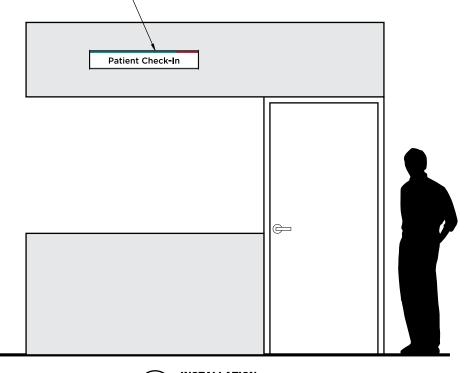

B SCALE: 3/8"=1'

DRAWING Q:\UNMH\Standards\Interior\Renderings, Submittals & PDFs\Pages\D6x36VP.ai

CLIENT / PROJECT

Client: UNM Hospitals Interior Standards
Project: UNMH Wayfinding 2018:UNMH Interior Sign Standards

PACKAGE Q:UNMH\Standards\Interior\Renderings, Submittals & PDFs\Submittals\UNMH_Interior Sign Standards_20200313

SIGNATURE / DATE

DRAWING REVISED DATE

SHEET TITLE

SHEET

OD/00/0000


OD-S
OVErhead Directional - Small

APPROVAL REQUIRED
FOR PRODUCTION

SIGNATURE / DATE





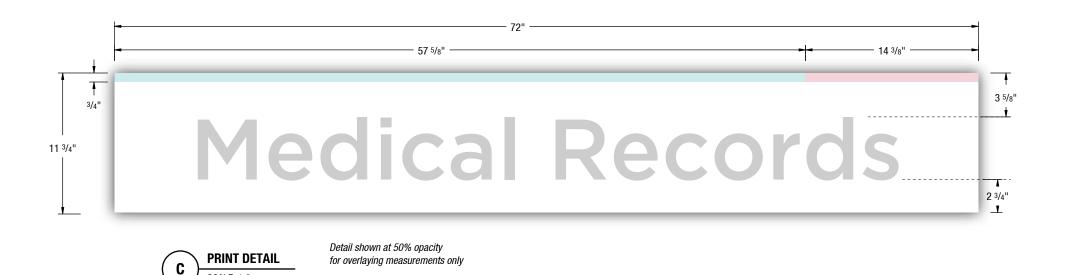



B END CAP - PLAN VIEW

Center over soffit

Overhead Directional - Large

Sign Type: OD-L Description: Overhead Directional

SIGN SPECIFICATIONS

1. SIGN FRAME

Nominal Size: 11.69" H x 72" W

A. Material: Curved Aluminum Frame
Finish: Silver

B. End Caps: Black

2. BACKGROUND PRINTED INSERT

Finish Size: 11.69" H x 72" W Media: Semi-Rigid PVC Display Film Colors/Graphics: Refer to Standard Options Font: 5" Gotham Medium

Visibility: 145' Color Match:

- Pantone 321

- Pantone 200


3. LENS

Finish Size: 11.69" H x 72" W Material/Thickness: 1/16" Modified Acrylic Color: UM Clear (322-101)

4. MOUNTING

Tape: 1/16" Thick Double Sided Foam Tape & RTV 108 Silicon Adhesive as needed

Refer to Sign Installation Sheet for ADA Compliant Installation Specifications

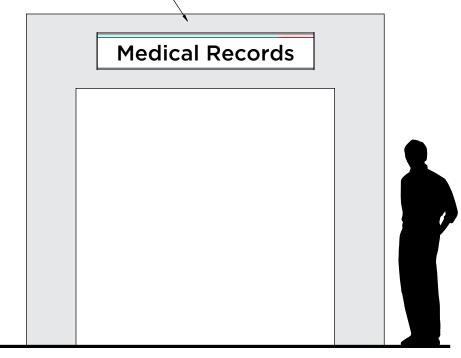

SCALE: 3/8"=1'

Client: UNM Hospitals Interior Standards
Project: UNMH Wayfinding 2018:UNMH Interior Sign Standards
PACKAGE Q:\UNMH\Standards\Interior\Renderings, Submittals & PDFs\Submittals\UNMH_Interior\Sign Standards_20200313

SUBMITTAL DATE


5/15/2020
Sign Package Modification Date: October 19, 2020 1:25 PM


APPROVAL REQUIRED FOR PRODUCTION
SIGNATURE / DATE

SHEET TITLE
SHEET


OD-L
OVErhead Directional - Large
SHEET TITLE
SHEET

OD-L
OVErhead Directional - Large

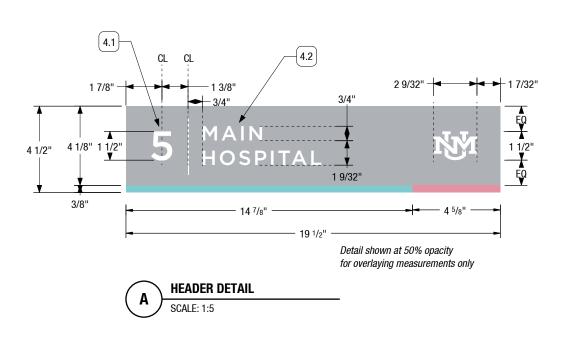

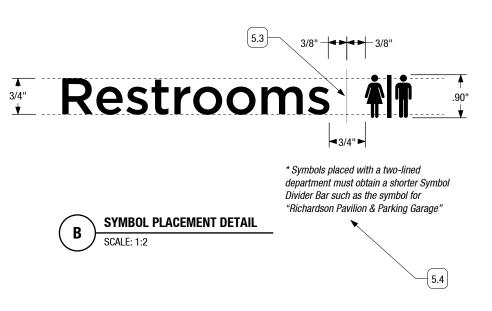

PACKAGE Q:\UNMH\Standards\Interior\Renderings, Submittals & PDFs\Submittals\UNMH Interior Sign Standards 20200313

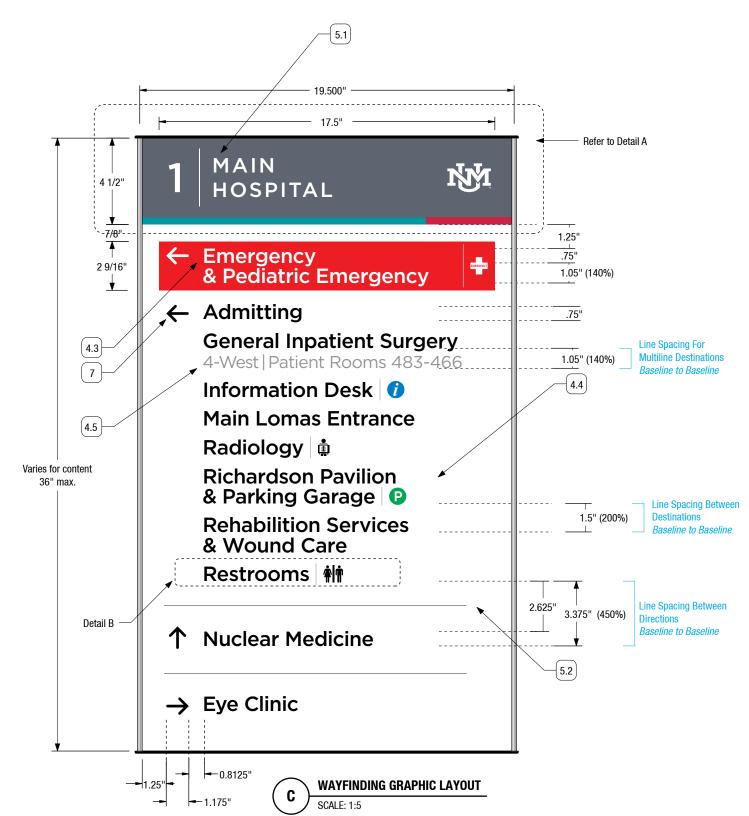

Directional

Product Line: Curved Frame Sign Type: Directional **Description: Wall Mounted Directional Sign**

SIGN SPECIFICATIONS

1. DIGITAL PRINTED INSERT

Finish Size: TBD" h x 19.5" w Media: White, semi-rigid PVC display film Finish: Satin

Process: Digital Printed CMYK Color Match:

- Pantone 321 - Pantone 200

2. LENS

Material: NonGlare Clear Optix Thickness: 1/16" Thick

3. SIGN FRAME

Existing Frames Currently Installed

4. FONT

4.1 Floor Number, 1.5" Gotham Medium 4.2 Header Text, .75" Gotham Medium (Tracking Set to 100, Kerning Set to Auto) 4.3 Emergency Text, .75" Gotham Medium (Tracking Set to 0, Kerning Set to Optical) 4.4 Directional Text, .75" Gotham Medium (Tracking Set to 0, Kerning Set to Optical) 4.5 Zone Text. .625" Gotham-Book (Tracking Set to -15 on text and -100 between "_I_" detailed space, Kerning Set to Optical)

Visibility Distance for 3/4": 22 Feet

File: Gotham-Medium.otf, Book Version Title: Gotham Medium. Book Version Type: Open Type Font File Company: Hoefler & Frere-Jones File Version 2.200 Pro

5. DIVIDER BARS

5.1 Number Divider Bar: 1/32" x 3.03125" L 5.2 Directional Divider Bar: 1/32" x 15.75" L 5.3 Symbol Divider Bar: 1p x 1.125" L 5.4 Shorter Symbol Divider Bar: 1p x .969" L

6. SYMBOLS

Size: .90" Tall

7. ARROW

Size: .90" Tall

8. COLOR

Refer to Color Standard Sheet

9. MOUNTING

Installed into existing frames


Fabrication note:

1. All text set to optical kerning when scaled to finish print size. At 1:5 scale additional kerning needed to mimic full scaled versions.

2. Length and width of type c may vary due to

 $\textbf{DRAWING } Q: \label{lem:decomposition} \textbf{DRAWING } Q: \label{lem:decomposi$ CLIENT / PROJECT Client: UNM Hospitals Interior Standards 5/15/2020 00/00/0000 Directional Project: UNMH Wayfinding 2018:UNMH Interior Sign Standards Sign Package Modification Date: October 19, 2020 1:25 PM Directional - Typical Layout APPROVAL REQUIRED

SIGNATURE / DATE

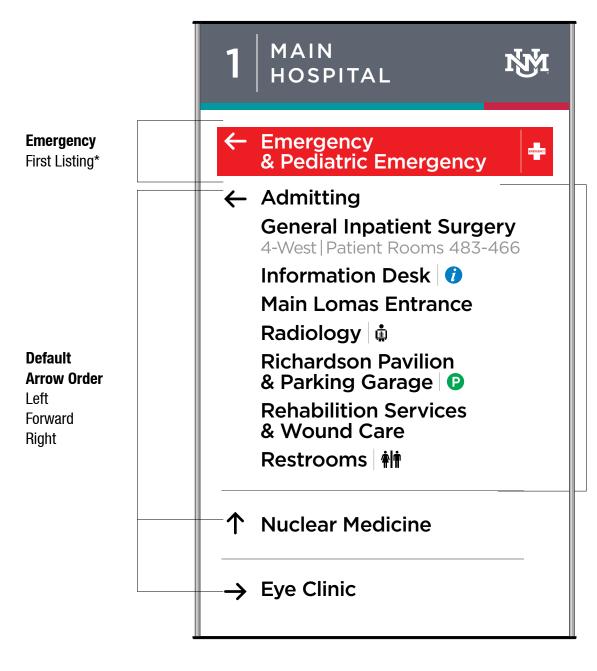


* If emergency direction is to the left then follow default arrow order, if not adjust arrow order to accomadate emergency direction.


Listing Order Per Direction

Alpha


WAYFINDING GRAPHIC LAYOUT

CLIENT / PROJECT 5/15/2020 00/00/0000 Client: UNM Hospitals Interior Standards **Directional** 40 Project: UNMH Wayfinding 2018:UNMH Interior Sign Standards Sign Package Modification Date: October 19, 2020 1:25 PM Directional - Typical Layout APPROVAL REQUIRED FOR PRODUCTION SIGNATURE / DATE

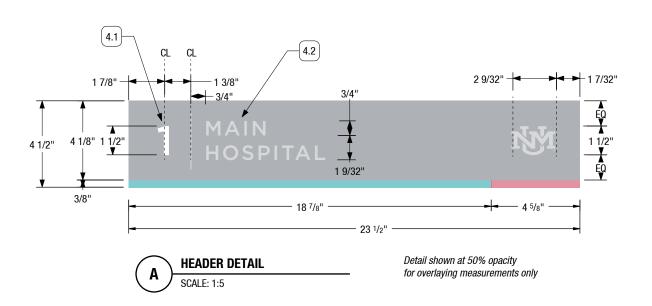

 



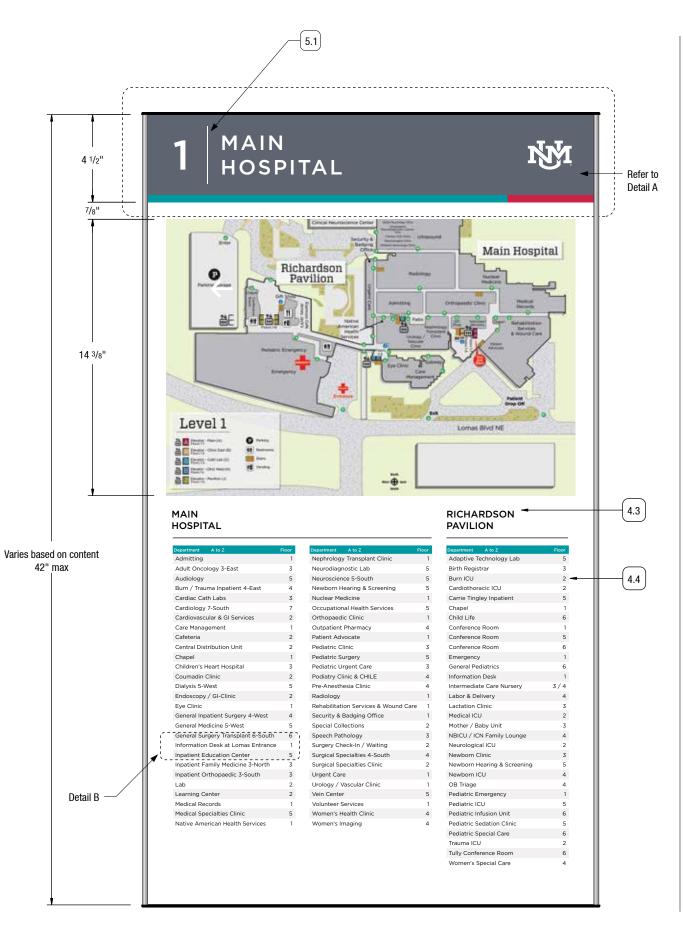

Wayfinding Map

Sign Type: Wayfinding Map Description: Wall Mounted Directional / Map

SIGN SPECIFICATIONS

1. DIGITAL PRINTED INSERT

Finish Size: TBD" h x 23.5" w Media: White, semi-rigid PVC display film Finish: Satin Process: Digital Printed CMYK

Color Match:
- Pantone 321

- Pantone 321

2. LENS

Material: NonGlare Clear Optix Thickness: 1/16" Thick

3. SIGN FRAME

Nominal Size: TBD" h x 23.5" w Material: Curved Aluminum Frame Finish: Silver End Caps: Black Plastic

4. FONT

4.1 Floor Number, 1.5" Gotham Medium 4.2 Header Text, .75" Gotham Medium 4.3 Building ID, .375" Gotham Medium 4.4 Destination, .25" Gotham Medium Visibility Distance for 3/4": 29 Feet

File: Gotham-Medium.otf, Book Version Title: Gotham Medium, Book Version Type: Open Type Font File Company: Hoefler & Frere-Jones File Version 2.200 Pro

5. DIVIDER BARS

5.1 Number Divider Bar: 1/32" x 3.03125" L 5.3 Symbol Divider Bar: 1p x 1.125" L 5.4 Shorter Symbol Divider Bar: 1p x .969" L

6. MOUNTING

Tape: 1/16" Thick Double Sided Foam Tape & RTV 108 Silicon Adhesive as needed

Refer to Sign Installation Sheet for ADA Compliant Installation Specifications

 $\textbf{DRAWING Q:} \verb|\UNMH\Standards\Interior\Renderings|, Submittals \& PDFs\Pages\Wayfinding map.ai$

CLIENT / PROJECT

Client: UNM Hospitals Interior Standards
Project: UNMH Wayfinding 2018: UNMH Interior Sign Standards

APPROVAL REQUIRED

SHEET TITLE
SHEET

SIGNATURE / DATE

MAIN INT HOSPITAL Main Hospital Richardson 0 Level 1 Lomas Blvd NE Part Comments of the Comments in here ---RICHARDSON MAIN **HOSPITAL** PAVILION Admitting Adult Oncology 3-East Adaptive Technology Lal Birth Registrar Neurodiagnostic Lab Neuroscience 5-South Burn ICU Burn / Trauma Inpatient 4-East Newborn Hearing & Screening Cardiac Cath Labs Nuclear Medicine Carrie Tingley Inpatient Cardiology 7-South Occupational Health Services Cardiovascular & GI Service Orthopaedic Clinic Child Life Care Management Cafeteria Patient Advocate Conference Room Central Distribution Unit Pediatric Clinic Conference Room Pediatric Surgery Chapel Emergency Children's Heart Hospita Coumadin Clinic Podiatry Clinic & CHILE Information Desk Dialysis 5-West Intermediate Care Nurser Endoscopy / GI-Clinic Radiology Labor & Delivery Rehabilitation Services & Wound Care Eye Clinic Lactation Clinic Security & Badging Office General Inpatient Surgery 4-West General Medicine 5-West Special Collections Mother / Baby Unit General Surgery Transplant 6-South Speech Pathology NBICU / ICN Family Lo Information Desk at Lomas Entrance Surgery Check-In / Waiting Neurological ICU Inpatient Education Center Surgical Specialties 4-South Newborn Clinic Newborn Hearing & Screening Inpatient Orthopaedic 3-South Urgent Care Newborn ICU Urology / Vascular Clinic OB Triage Vein Center Pediatric Emergency Learning Center Pediatric ICU Medical Records Volunteer Services Pediatric Infusion Unit Women's Imaging Pediatric Sedation Clinic Pediatric Special Care Trauma ICU Tully Conference Room



 $\textbf{DRAWING Q:} \verb|VINMH\Standards\Interior\Renderings|, Submittals \& PDFs\Pages\Wayfinding map.ai$

Map

Must be rotated


for user orientation

Department List

Alphabetical order

if applicable

Orgainzed by building,

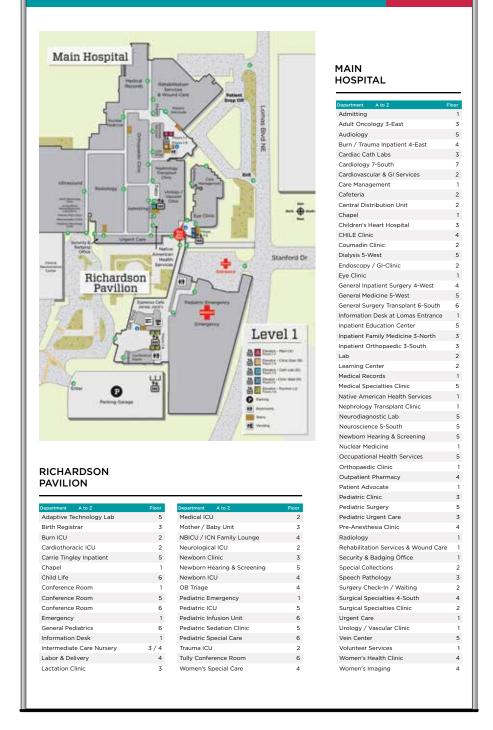


MAIN

HOSPITAL




CLIENT / PROJECT	SUBMITTAL DATE	DRAWING REVISED DATE	SHEET TITLE	SHEET
Client: UNM Hospitals Interior Standards Project: UNMH Wayfinding 2018:UNMH Interior Sign Standards	5/15/2020 Sign Package Modification Date: October 19, 2020 1:25 PM	00/00/0000	Wayfinding Map Typical Layout	12
	APPROVAL REQUIRED		.,,,,,,,,,,,,,,,,,,,,,,,,,,,,,,,,,,,,,,	4 2

SIGNATURE / DATE

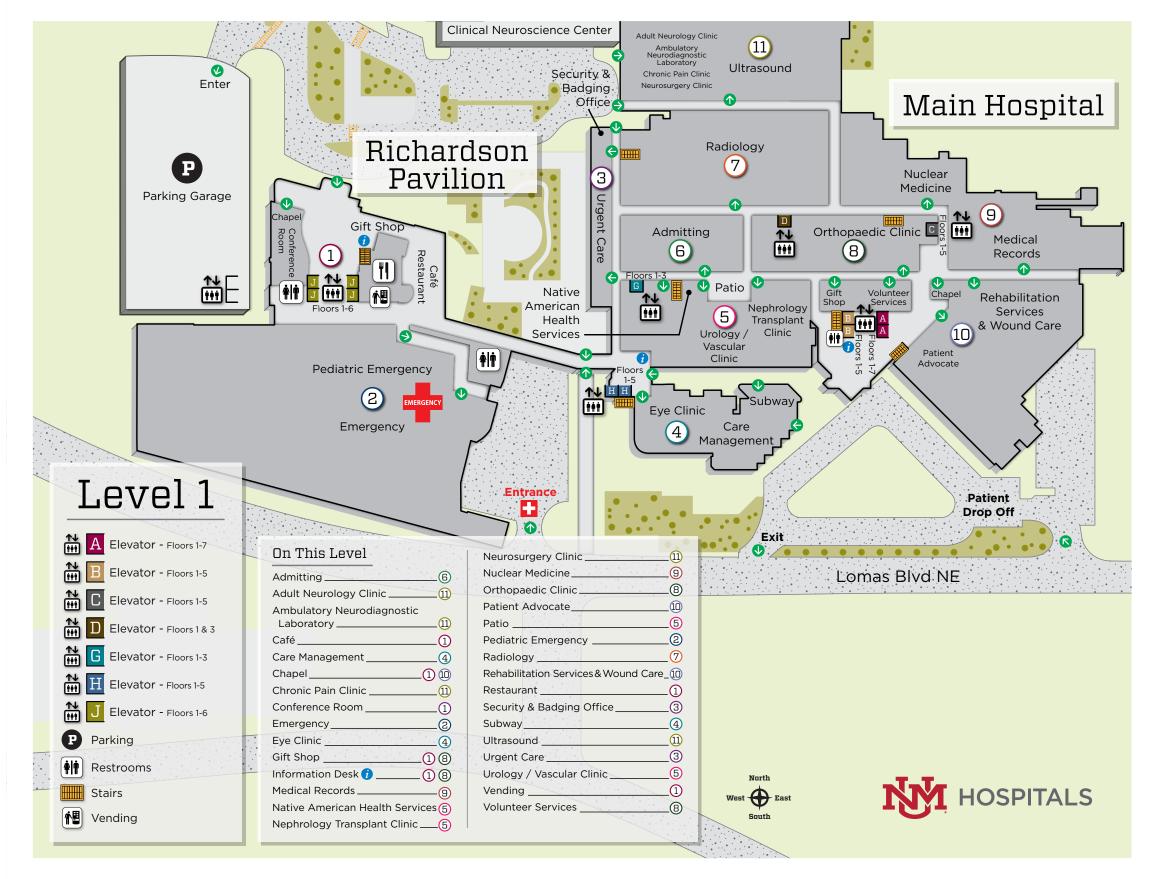

DRAWING Q:\UNMH\Locations\UNM Hospital\Interior\Overall Projects\20181004 Website Maps Updates\Renderings, Submittals & PDFs\20200218_BBRP_Main_1.ai


CLIENT / PROJECT	SUBMITTAL DATE	DRAWING REVISED DATE	SHEET TITLE	SHEET
Client: UNM Hospitals Interior Standards Project: UNMH Wayfinding 2018:UNMH Interior Sign Standards	5/15/2020 Sign Package Modification Date: October 19, 2020 1:25 PM	00/00/0000	Wayfinding Map Standard Design Layout	12
PACKAGE Q:\UNMH\Standards\Interior\Renderings, Submittals & PDFs\Submittals\UNMH_Interior Sign Standards_20200313	APPROVAL REQUIRED FOR PRODUCTION SIGNATURE / DATE		Standard Boolgii Edjout	40

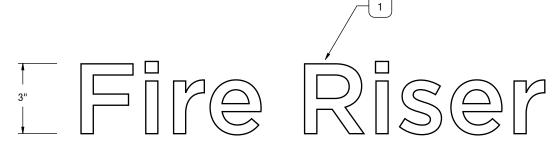



Badge Access



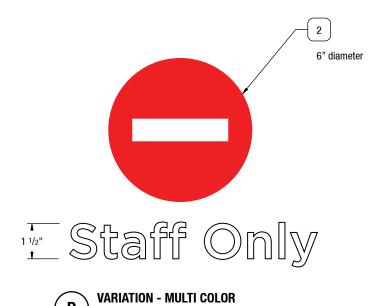

Client: UNM Hospitals Interior Standards 5/15/2020 00/00/0000 V0 Project: UNMH Wayfinding 2018:UNMH Interior Sign Standards Sign Package Modification Date: October 19, 2020 1:25 PM Vinyl Graphic APPROVAL REQUIRED

SIGNATURE / DATE

FOR PRODUCTION

Vinyl Graphic Sign Type: VO-TBD Description: Electronically Cut Vinyl Graphic

Vinyl Type: 3M White 7725-10

Vinyl Type: 3M Tomato Red 7725-13

SIGN SPECIFICATIONS

1. MATERIAL Cut vinyl graphic

> Cut: Front Font: Gothic Medium


2. MATERIAL Cut vinyl graphic

Cut: Front


Fire Riser

ELEVATION - INSTALLATION

5'-0"

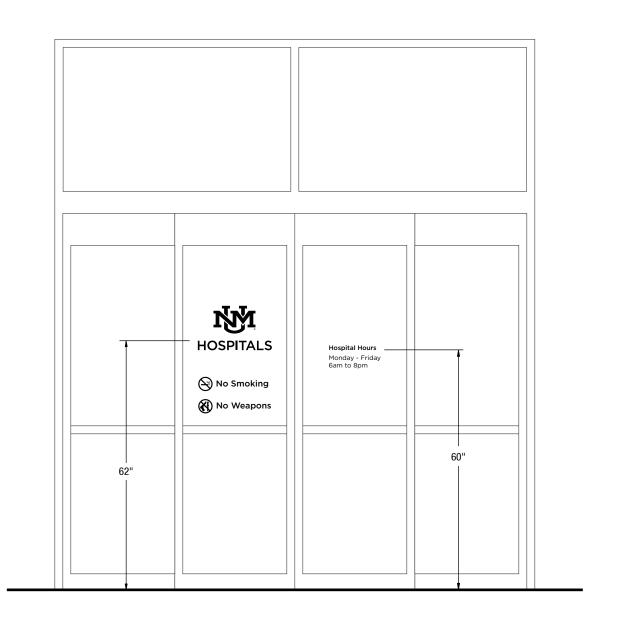

ELEVATION - INSTALLATION

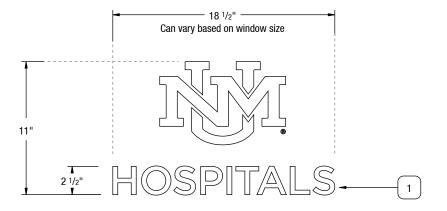





Hospital Hours Monday - Friday 6am to 8pm



CLIENT / PROJECT 5/15/2020 00/00/0000 Client: UNM Hospitals Interior Standards **45** Project: UNMH Wayfinding 2018:UNMH Interior Sign Standards Sign Package Modification Date: October 19, 2020 1:25 PM Vinyl Main Entrance Graphics APPROVAL REQUIRED PACKAGE Q:\UNMH\Standards\Interior\Renderings, Submittals & PDFs\Submittals\UNMH_Interior Sign Standards_20200313 FOR PRODUCTION SIGNATURE / DATE


Vinyl Storefront Sign Type: VO-TBD Description: Electronically Cut Vinyl Graphic

SIGN SPECIFICATIONS


1. MATERIAL

Cut vinyl graphic Vinyl Type: 3M White 7725-10 Fonts:

- Gothic Medium
- Gothic Book

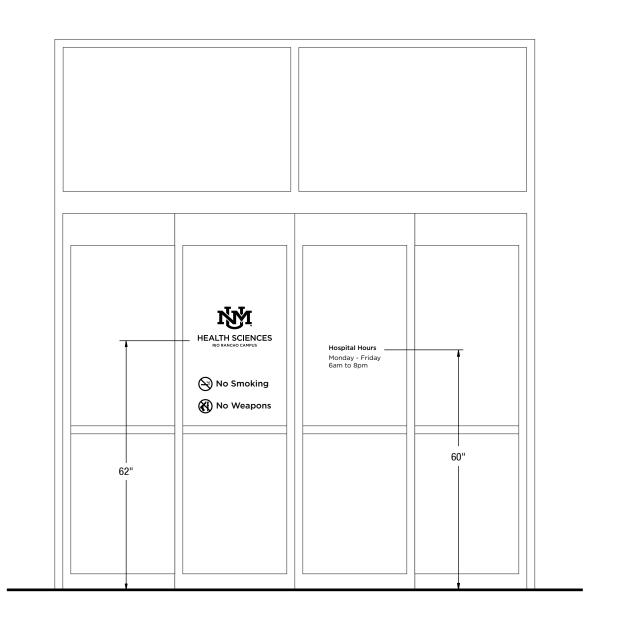

ELEVATION - INSTALLATION

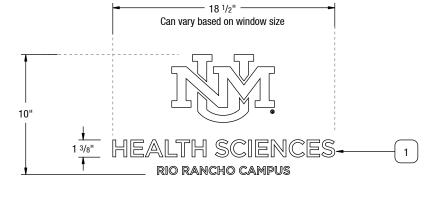









CLIENT / PROJECT 5/15/2020 00/00/0000 Client: UNM Hospitals Interior Standards 46 Project: UNMH Wayfinding 2018:UNMH Interior Sign Standards Sign Package Modification Date: October 19, 2020 1:25 PM Vinyl Main Entrance Graphics -APPROVAL REQUIRED **Health Sciences** PACKAGE Q:\UNMH\Standards\Interior\Renderings, Submittals & PDFs\Submittals\UNMH_Interior Sign Standards_20200313 FOR PRODUCTION SIGNATURE / DATE


Vinyl Storefront Sign Type: V0-TBD Description: Electronically Cut Vinyl Graphic


SIGN SPECIFICATIONS

1. MATERIAL

Cut vinyl graphic Vinyl Type: 3M White 7725-10 Fonts:

- Gothic Medium
- Gothic Book

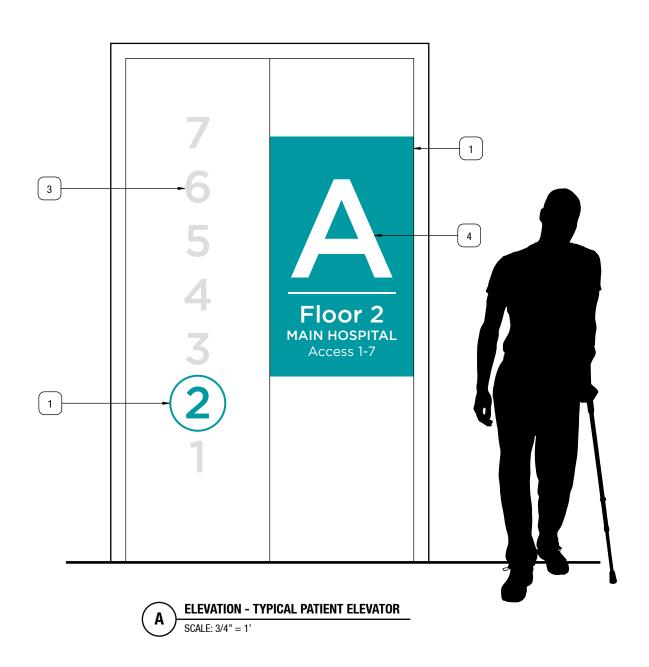

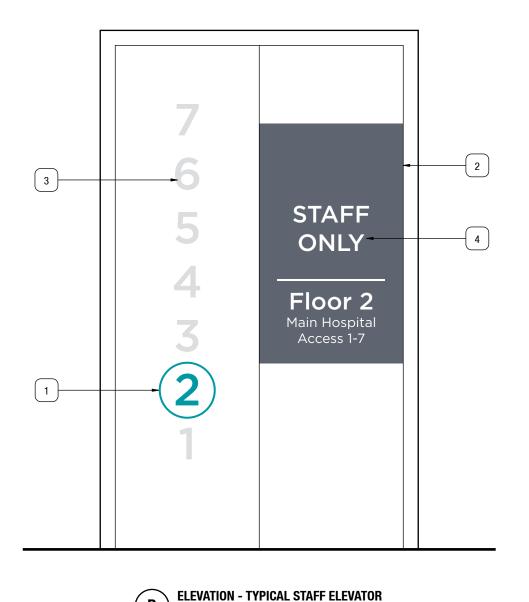

SCALE: 3/4" = 1'

DRAWING REVISED DATE SHEET TITLE CLIENT / PROJECT Client: UNM Hospitals Interior Standards 5/15/2020 00/00/0000 **V0-Elevator** Project: UNMH Wayfinding 2018:UNMH Interior Sign Standards Sign Package Modification Date: October 19, 2020 1:25 PM **Elevator Wayfinding Graphic** APPROVAL REQUIRED FOR PRODUCTION

SIGNATURE / DATE

ELEVATOR GRAPHIC

Product: Vinyl

Description: Elevator Wayfinding Graphic

SIGN SPECIFICATIONS

1. TEAL GRAPHIC

Material: Vinyl Graphic Film PN: 3M Teal 96 (Gerber 220-96)

- 5 1/4" Gotham Medium Letter Visibility: 43' Note: Matches Pantone 321

2. DARK GRAY GRAPHIC

Material: Vinyl Graphic Film PN: 3M Dark Gray 41 (Gerber 220-41) Note: Matches Pantone Cool Grey 10

3. LIGHT GRAY GRAPHIC

Material: Vinyl Graphic Film PN: Avery SC5861 Ethmark Fonts:


- 5.25" Gotham Medium Letter Visibility: 43' Note: Matches Pantone Cool Grey 6


4. WHITE GRAPHIC

Material: Vinyl Graphic Film PN: 3M White 7725-10 Fonts:

- 16.5" Gotham Medium
- 2.25" Gotham Medium
- 1.625" Gotham Book

Letter Visibility: 425' / 43' / 40'

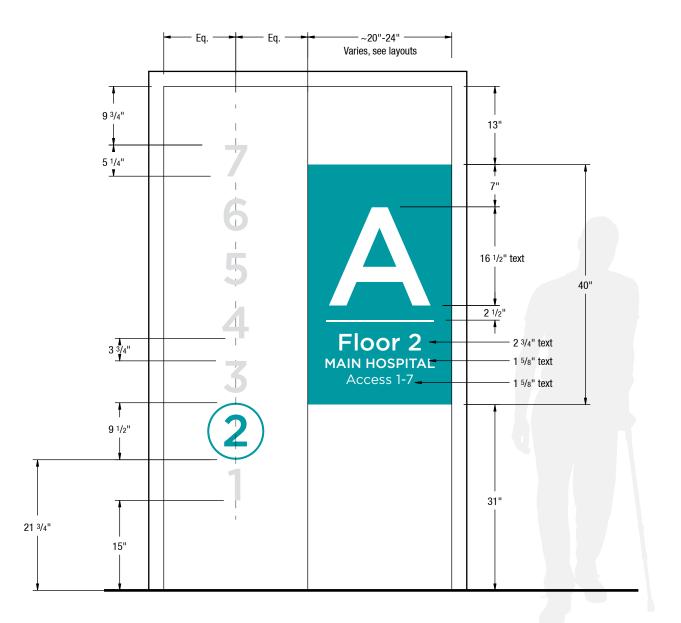

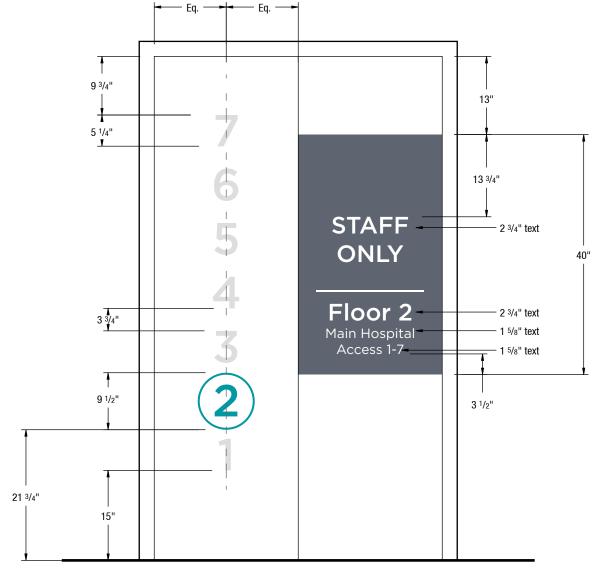

ELEVATOR GRAPHIC

Description: Elevator Wayfinding Graphic

Product: Vinyl

SIGN SPECIFICATIONS

Material: Vinyl Graphic Film PN: 3M Teal 96 (Gerber 220-96)

- 5 1/4" Gotham Medium Letter Visibility: 43'

Note: Matches Pantone 321

2. DARK GRAY GRAPHIC

Material: Vinyl Graphic Film

3. LIGHT GRAY GRAPHIC

Material: Vinyl Graphic Film
PN: Avery SC5861 Ethmark

- 5.25" Gotham Medium Letter Visibility: 43'

Material: Vinyl Graphic Film

PN: 3M White 7725-10

- 16.5" Gotham Medium - 2.25" Gotham Medium

- 1.625" Gotham Book Letter Visibility: 425' / 43' / 40'

4. WHITE GRAPHIC

Fonts:

Fonts:

PN: 3M Dark Gray 41 (Gerber 220-41) Note: Matches Pantone Cool Grey 10

Note: Matches Pantone Cool Grey 6

1. TEAL GRAPHIC

AELEVATION - TYPICAL PATIENT ELEVATOR - DIMENSIONS

SCALE: 3/4" = 1'

B ELEVATION - TYPICAL STAFF ELEVATOR - DIMENSIONS

SCALE: 3/4" = 1"

DRAWING Q:\UNMH\Standards\Interior\Renderings, Submittals & PDFs\Pages\Elevator_Wayfinding Vinyl.ai

CLIENT / PROJECT


Client: UNM Hospitals Interior Standards
Project: UNMH Wayfinding 2018:UNMH Interior Sign Standards
Project: UNMH Wayfinding 2018:UNMH Interior Sign Standards


PACKAGE Q:UNMHNStandards\Interior\Renderings, Submittals\WNMH_interior\Sign Standards 20200313

SIGNATURE / DATE

SHEET TITLE
SHEET

VO-Elevator
Elevator Wayfinding Graphic

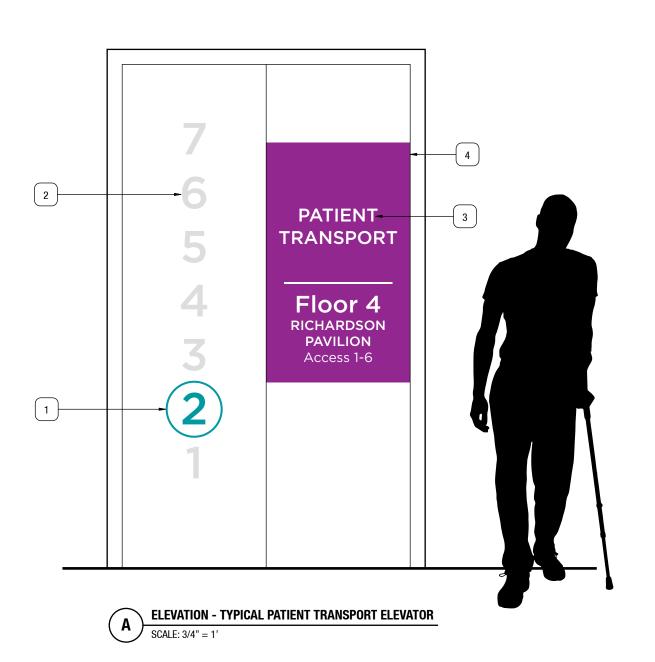

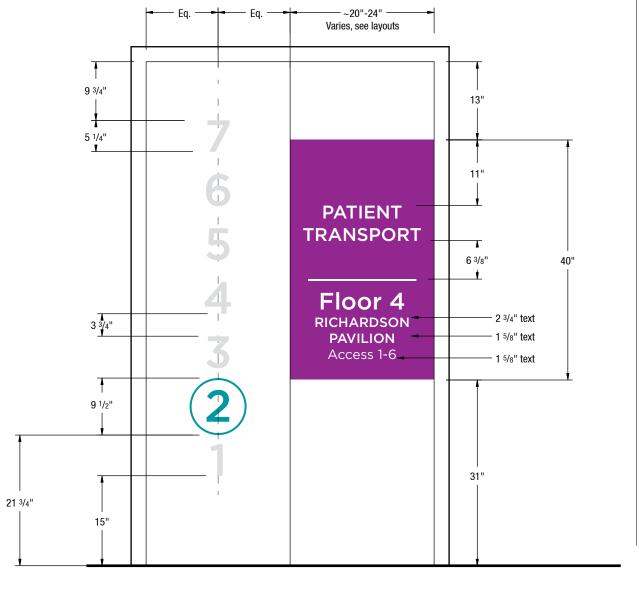

ELEVATOR GRAPHIC

Product: Vinyl

Description: Elevator Wayfinding Graphic

SIGN SPECIFICATIONS

1. TEAL GRAPHIC

Material: Vinyl Graphic Film PN: 3M Teal 96 (Gerber 220-96) Fonts:

- 5 1/4" Gotham Medium Letter Visibility: 43' Note: Matches Pantone 321

2. LIGHT GRAY GRAPHIC

Material: Vinyl Graphic Film PN: Avery SC5861 Ethmark Fonts:

- 5.25" Gotham Medium Letter Visibility: 43' Note: Matches Pantone Cool Grey 6

3. WHITE GRAPHIC

Material: Vinyl Graphic Film PN: 3M White 7725-10 Fonts:

- 16.5" Gotham Medium
- 2.25" Gotham Medium
- 1.625" Gotham Book

Letter Visibility: 425' / 43' / 40'

4. PURPLE GRAPHIC

Material: Vinyl Graphic Film PN: 3M Dark Violet 98 (Gerber 220-98)

ELEVATION - TYPICAL PATIENT TRANSPORT ELEVATOR - DIMENSIONS

SCALE: 3/4" = 1'

DRAWING Q:\UNMH\Standards\Interior\Renderings, Submittals & PDFs\Pages\Elevator_Wayfinding Vinyl.ai

CLIENT / PROJECT

Client: UNM Hospitals Interior Standards
Project: UNMH Wayfinding 2018:UNMH Interior Sign Standards

APPROVAL REQUIRED

DRAWING REVISED DATE
SHEET TITLE
SHEET

Figure 19, 2020 1:25 PM


APPROVAL REQUIRED

SIGNATURE / DATE



SCALE: 1:5



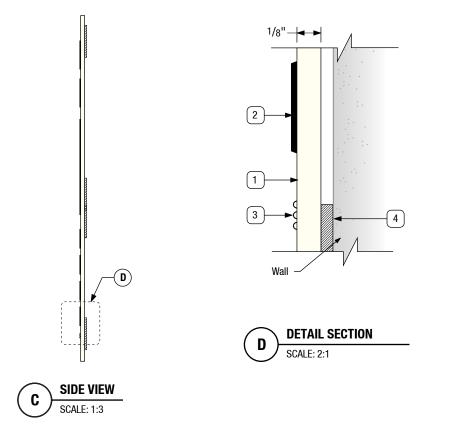

STAIRWAY ID

Sign Type: Wall Mounted Stairway Identification

SIGN SPECIFICATIONS

1. SIGN PANEL SUBSTRATE

Finish Size: 18" H x 11.75" W Material: Photoluminescent Plastic PN: Rowmark LG341-911 Thickness: 1/8"

2. TACTILE APPLIQUÉ

Material/Thickness: 1/32" Modified Acrylic Font Heights:

-1", 1 1/2", 5"

Font Line Spacing: 150% Fonts:

- Gotham Medium


- Gotham Medium @80% horizontal scale Font Color: 311-401 Black

3. BRAILLE

Type: Clear Grade II Braille

4. MOUNTING

Tape: 1/16" Thick Double Sided Foam Tape & RTV 108 Silicon Adhesive as needed

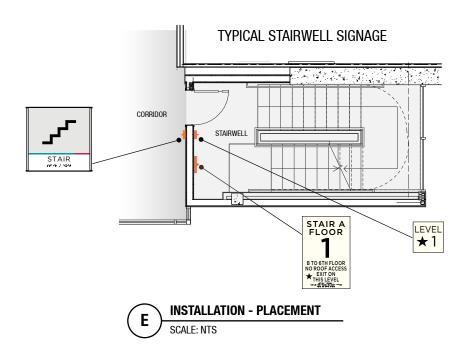

Stairwell ID

Stair Level ID

F INSTALLATION

SCALE: 3/8" = 1'

 $\textbf{DRAWING Q:} \ \ \textbf{UNMH\Standards\Interior\Renderings, Submittals \& PDFs\Pages\B18x12_stainwell\ level\ ID.aid}$


CLIENT / PROJECT


Client: UNM Hospitals Interior Standards
Project: UNMH Wayfinding 2018:UNMH Interior Sign Standards

APPROVAL REQUIRED

DRAWING REVISED DATE
SHEET TITLE
SHEET
SHE

SIGNATURE / DATE

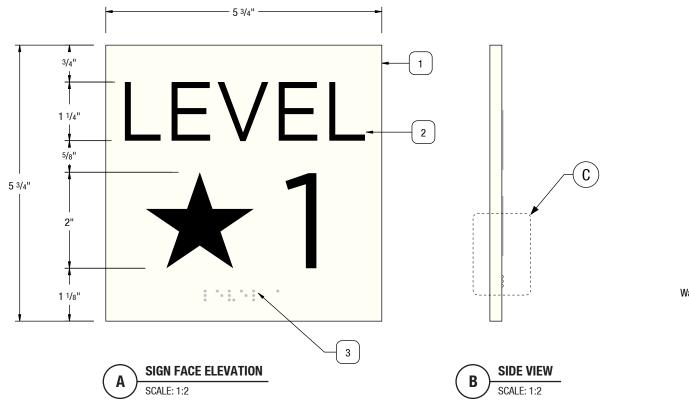

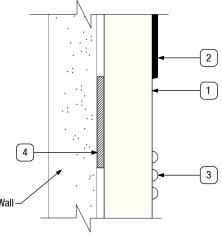

Level ID

SIGN SPECIFICATIONS

Thickness: 1/8"

2. TACTILE APPLIQUÉ

Font Height: 1 1/4"

- Gotham Book

Fonts:

3. BRAILLE

4. MOUNTING

Font Line Spacing: 150%

Font Color: 311-401 Black

Type: Clear Grade II Braille

1. SIGN PANEL SUBSTRATE
Finish Size: 5.75" H x 5.75" W
Material: Photoluminescent Plastic

PN: Rowmark LG341-911


Material/Thickness: 1/32" Modified Acrylic

Tape: 1/16" Thick Double Sided Foam Tape

& RTV 108 Silicon Adhesive as needed

Sign Type: Stair Door Jamb Sign



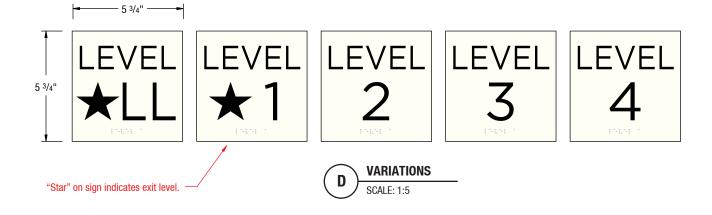

 $\textbf{DRAWING} \ Q: \verb|\UNMH\Standards\Interior\Renderings, Submittals \& PDFs\Pages\B6x6_level \ ID. aid) | PDFs \Pages\B6x6_level \ ID. aid) | PDFs \Pages \Pages \ ID. aid) | PDFs \Pages \Pages$

PACKAGE Q:\UNMH\Standards\Interior\Renderings, Submittals & PDFs\Submittals\UNMH_Interior Sign Standards_20200313

CLIENT / PROJECT

Client: UNM Hospitals Interior Standards
Project: UNMH Wayfinding 2018:UNMH Interior Sign Standards

APPROVAL REQUIRED

SHEET TITLE
SHEET


SHEET

SHEET TITLE
SHEET


L-ID
Level Identification

APPROVAL REQUIRED


SIGNATURE / DATE

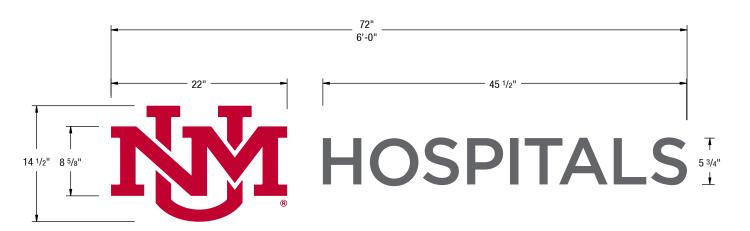



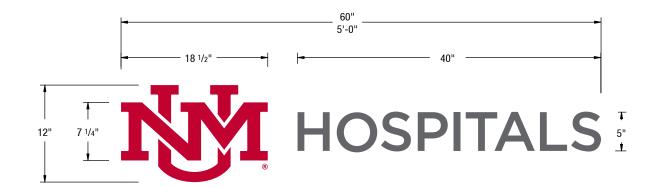



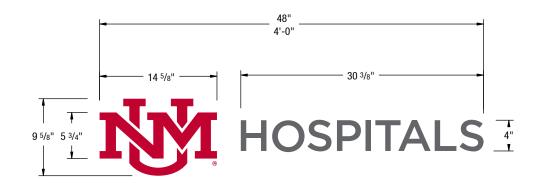



Reception Logo

Description: Painted Aluminum Logo

QUANTITY

1 Set

SPECIFICATIONS

1. LETTERS

Fabrication/Material: Flat Cut Acrylic Paint Finish:

- Pantone 200

- Pantone Cool Grey 10
Clear Coat Sheen: Satin
Font: From UNM

Return (thickness): .5" minimum Return Finish: Standard Bead-Blasted


2. MOUNTING

Studs: Blind Stud Mount, Standard 2" Length, 10/24 Aluminum Studs with RTV 108 Silicone Adhesive

Stand-off (spacer): Flush mount Mounting Pattern: Drill Pattern

3. MOUNTING SURFACE

Wall System: VERIFY (typically drywall) Finish: VERIFY Color: VERIFY

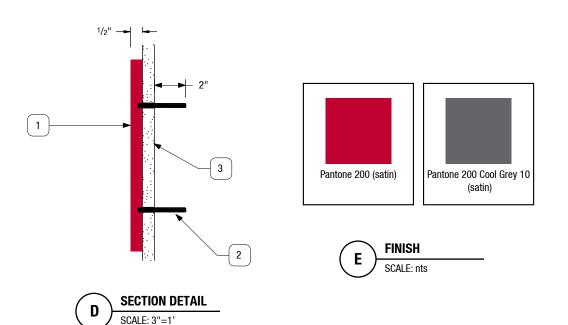

DRAWING Q:\UNMH\Standards\Interior\Renderings, Submittals & PDFs\Pages\DL_Reception.ai


CLIENT / PROJECT

Client: UNM Hospitals Interior Standards
Project: UNMH Wayfinding 2018:UNMH Interior Sign Standards


APPROVAL REQUIRED

SHEET TITLE


SIGNATURE / DATE

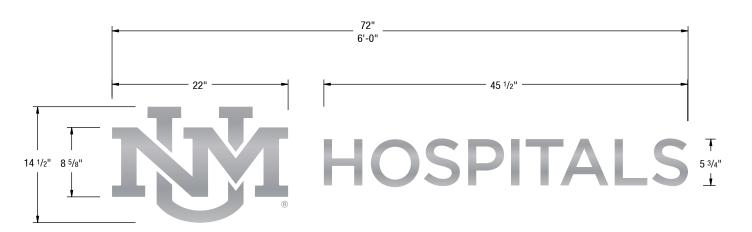



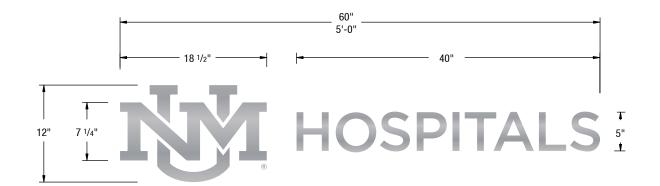



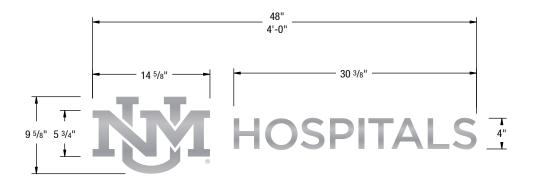



Reception Logo

Description: Brushed Aluminum Logo

QUANTITY

1 Set

SPECIFICATIONS

1. LETTERS


Fabrication/Material: Flat Cut Aluminum Finish: Brushed Aluminum Clear Coat Sheen: Satin Grain Direction: Horizontal Font: From UNM Return (thickness): .375" minimum Return Finish: Standard Bead-Blasted

2. MOUNTING

Studs: Blind Stud Mount, Standard 2" Length, 10/24 Aluminum Studs with RTV 108 Silicone Adhesive Stand-off (spacer): 1/4" Mounting Pattern: Drill Pattern

3. MOUNTING SURFACE

Wall System: VERIFY (typically drywall) Finish: VERIFY Color: VERIFY

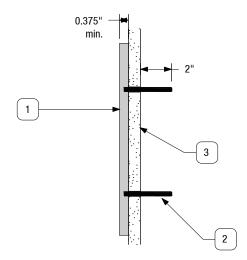




FINISH

Grain Runs Horizontal On Finish Product


(n)	SECTION DETAIL
(SCALE: 3"=1'

 $\textbf{DRAWING } Q: \\ \label{eq:decomposition} \textbf{DRAWING } Q: \\ \label{eq:decomposition} \textbf{Q:} \\ \label{eq:decomposition} \textbf$


CLIENT / PROJECT	SUBMITTAL DATE	DRAWING REVISED DATE	SHEET TITLE	SHEET
Client: UNM Hospitals Interior Standards Project: UNMH Wayfinding 2018:UNMH Interior Sign Standards	5/15/2020 Sign Package Modification Date: October 19, 2020 1:25 PM	00/00/0000	Reception Logo Brushed Finish	53
PACKAGE Q:\UNMH\Standards\Interior\Renderings, Submittals & PDFs\Submittals\UNMH_Interior Sign Standards_20200313	APPROVAL REQUIRED FOR PRODUCTION SIGNATURE / DATE		3.33.33.	JJ

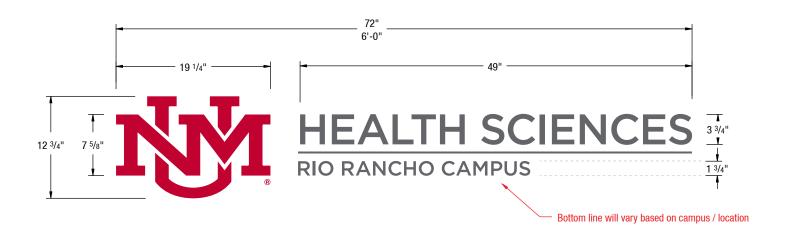

ELEVATION - LOGO SHOWN AT 6' WIDTH

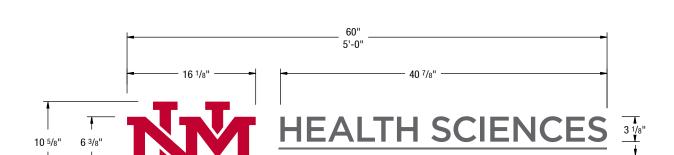



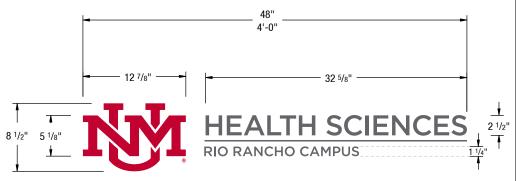



Reception Logo

Description: Painted Aluminum Logo

QUANTITY

1 Set

SPECIFICATIONS

1. LETTERS

Fabrication/Material: Flat Cut Acrylic Paint Finish:

- Pantone 200

- Pantone Cool Grey 10

Clear Coat Sheen: Satin Font: From UNM

Return (thickness): .5" minimum Return Finish: Standard Bead-Blasted


2. MOUNTING

Studs: Blind Stud Mount, Standard 2" Length, 10/24 Aluminum Studs with RTV 108 Silicone Adhesive

Stand-off (spacer): Flush mount Mounting Pattern: Drill Pattern


3. MOUNTING SURFACE

Wall System: VERIFY (typically drywall) Finish: VERIFY Color: VERIFY

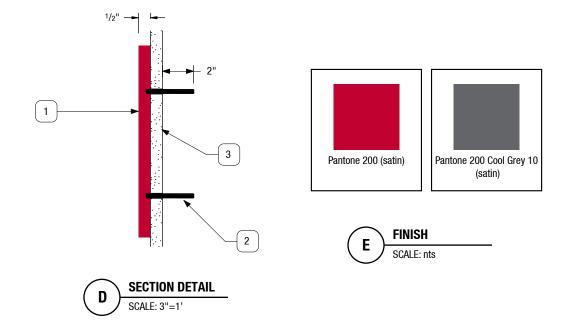


 $\textbf{DRAWING Q:} \ \ \textbf{UNMH\Standards\Interior\Renderings, Submittals \& PDFs\Pages\DL_Reception.ai}$


CLIENT / PROJECT DRAWING REVISED DATE SHEET TITLE Client: UNM Hospitals Interior Standards 5/15/2020 00/00/0000 Reception Logo 54 Project: UNMH Wayfinding 2018:UNMH Interior Sign Standards Sign Package Modification Date: October 19, 2020 1:25 PM Painted Finish APPROVAL REQUIRED PACKAGE Q:\UNMH\Standards\Interior\Renderings, Submittals & PDFs\Submittals\UNMH_Interior Sign Standards_20200313 FOR PRODUCTION SIGNATURE / DATE

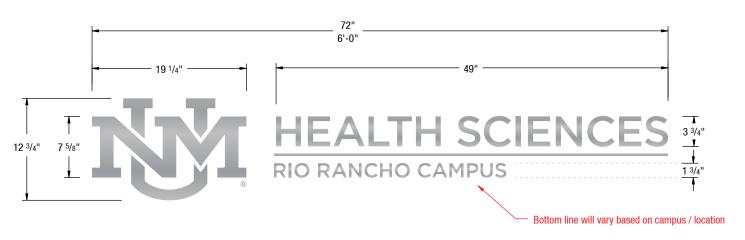



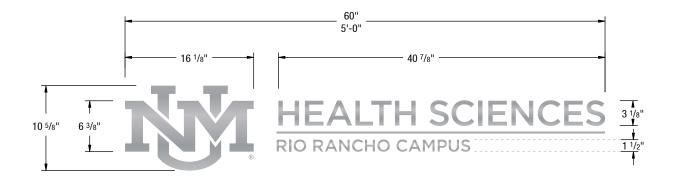



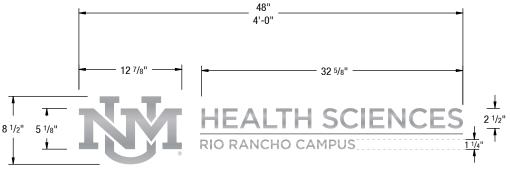



Reception Logo

Description: Brushed Aluminum Logo

QUANTITY

1 S

SPECIFICATIONS

1. LETTERS

Fabrication/Material: Flat Cut Aluminum Finish: Brushed Aluminum Clear Coat Sheen: Satin Grain Direction: Horizontal Font: From UNM Return (thickness): .375" minimum Return Finish: Standard Bead-Blasted


2. MOUNTING


Studs: Blind Stud Mount, Standard 2" Length, 10/24 Aluminum Studs with RTV 108 Silicone Adhesive

Stand-off (spacer): 1/4" Mounting Pattern: Drill Pattern

3. MOUNTING SURFACE

Wall System: VERIFY (typically drywall) Finish: VERIFY Color: VERIFY

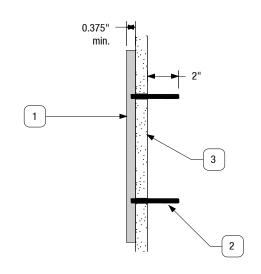

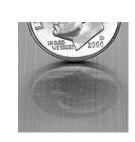

Notes

Grain Runs Horizontal On Finish Product

FINISH
SCALE: nts

\bigcap	SECTION DETAIL
(P)	SCALE: 3"=1'

DRAWING Q:\UNMH\Standards\Interior\Renderings, Submittals & PDFs\Pages\DL_Reception.ai


CLIENT / PROJECT	SUBMITTAL DATE	DRAWING REVISED DATE SHEET TITLE SHEET
Client: UNM Hospitals Interior Standards Project: UNMH Wayfinding 2018:UNMH Interior Sign Standards	5/15/2020 Sign Package Modification Date: October 19, 2020 1:25 PM	00/00/0000 Reception Logo Brushed Finish
PACKAGE Q:\UNMH\Standards\Interior\Renderings, Submittals & PDFs\Submittals\UNMH_Interior Sign Standards_20200313	APPROVAL REQUIRED FOR PRODUCTION SIGNATURE / DATE	July 100 Table 1 Table

Orthopaedic Clinic



Orthopaedic Clinic



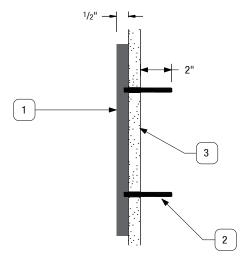



Reception Logo

Description: Painted Aluminum Logo

QUANTITY

SPECIFICATIONS

1a. LETTERS

Fabrication/Material: Flat Cut Acrylic Paint Finish:

- Pantone 200 - Pantone Cool Grey 10 Clear Coat Sheen: Satin Font: Gothic Medium

Return (thickness): .5" minimum Return Finish: Standard Bead-Blasted

1b. LETTERS

Fabrication/Material: Flat Cut Aluminum Finish: Brushed Aluminum

Clear Coat Sheen: Satin **Grain Direction: Horizontal**

Font: Gothic MediumReturn (thickness): .375"

Return Finish: Standard Bead-Blasted


2. MOUNTING

Studs: Blind Stud Mount, Standard 2" Length 10/24 Aluminum Studs with RTV 108 Silicone

Stand-off (spacer): Flush mount Mounting Pattern: Drill Pattern

3. MOUNTING SURFACE

Wall System: VERIFY (typically drywall) Finish: VERIFY Color: VERIEY

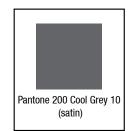



Grain Runs Horizontal On Finish Product

DRAWING Q:\UNMH\Standards\Interior\Renderings, Submittals & PDFs\Pages\DL_Reception.ai

CLIENT / PROJECT Client: UNM Hospitals Interior Standards 5/15/2020 Department **56** Project: UNMH Wayfinding 2018:UNMH Interior Sign Standards Sign Package Modification Date: October 19, 2020 1:25 PM Reception Logo **APPROVAL REQUIRED** Brushed or Painted Finish PACKAGE O:\INMH\Standards\Interior\Benderings Submittals & PDEs\Submittals\IINMH Interior Sign Standards 2020031: FOR PRODUCTION SIGNATURE / DATE

*Orthopaedic Clinic

3" letters = 75' visibility

Orthopaedic Clinic

4" letters = 116' visibility

Orthopaedic Clinic

6" letters = 116' visibility


Orthopaedic Clinic

8" letters = 174' visibility

DRAWING Q:\UNMH\Standards\Interior\Renderings, Submittals & PDFs\Pages\UNM Ortho_letter visibility test.ai

Client: UNM Hospitals Interior Standards Reception Logo Project: UNMH Wayfinding 2018:UNMH Interior Sign Standards **57** Sign Package Modification Date: October 19, 2020 1:25 PM Letter Visibility APPROVAL REQUIRED FOR PRODUCTION SIGNATURE / DATE




 



DRAWING Q:\UNMH\Standards\Interior\Renderings, Submittals & PDFs\Pages\DL_Reception.ai


CLIENT / PROJECT	SUBMITTAL DATE	DRAWING REVISED DATE	SHEET TITLE	SHEET
Client: UNM Hospitals Interior Standards Project: UNMH Wayfinding 2018:UNMH Interior Sign Standards	5/15/2020 Sign Package Modification Date: October 19, 2020 1:25 PM	00/00/0000	Reception Logo Painted Finish	50
PACKAGE Q:\UNMH\Standards\Interior\Renderings, Submittals & PDFs\Submittals\UNMH_Interior Sign Standards_20200313	APPROVAL REQUIRED FOR PRODUCTION SIGNATURE / DATE		T united Timon	58


Installation Guide - Interior Signs

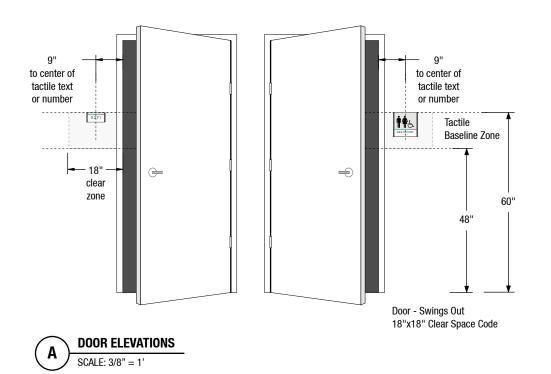

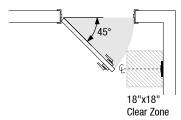

 

 

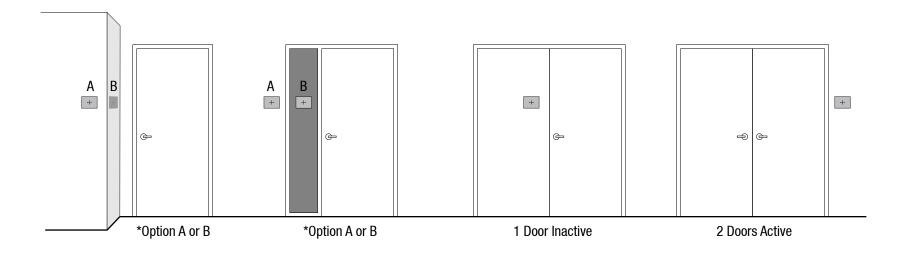



*Placement A or B Considerations: Clear Zone Code & Consistency

DRAWING Q:\UNMH\Standards\Interior\Renderings, Submittals & PDFs\Pages\Install Guide_20190328.ai

CLIENT / PROJECT

Client: UNM Hospitals Interior Standards
Project: UNMH Wayfinding 2018:UNMH Interior Sign Standards

SIBMITTAL DATE

5/15/2020
Sign Package Modification Date: October 19, 2020 1:25 PM

APPROVAL REQUIRED FOR PRODUCTION
PACKAGE Q:\UNMH\Standards\Interior\Renderings, Submittals & PDFs\Submittals\UNMH_Interior Sign Standards_20200313

SHEET TITLE

Installation Guide
Rules for Door ID Placement

2010 ADA Standards for Accessible Design

703.4 Installation Height and Location. Signs with tactile characters shall comply with 703.4.


703.4.1 Height Above Finish Floor or Ground. Tactile characters on signs shall be located 48 inches (1220 mm) minimum above the finish floor or ground surface, measured from the baseline of the lowest tactile character and 60 inches (1525 mm) maximum above the finish floor or ground surface, measured from the baseline of the highest tactile character.


703.4.2 Location. Where a tactile sign is provided at a door, the sign shall be located alongside the door at the latch side. Where a tactile sign is provided at double doors with one active leaf, the sign shall be located on the inactive leaf. Where a tactile sign is provided at double doors with two active leafs, the sign shall be located to the right of the right hand door. Where there is no wall space at the latch side of a single door or at the right side of double doors, signs shall be located on the nearest adjacent wall. Signs containing tactile characters shall be located so that a clear floor space of 18 inches (455 mm) minimum by 18 inches (455 mm) minimum, centered on the tactile characters, is provided beyond the arc of any door swing between the closed position and 45 degree open position. EXCEPTION: Signs with tactile characters shall be permitted on the push side of doors with closers and without hold-open devices.


Century Sign Builders Installation Standard Placement


- Tactile characters on signs shall be placed a minimum of 9" OC from the door swing on the latch side.
- 2. All though not required for doors that open in, CSB will install signs in the same location as shown in Illustration 1, for consistency.

60

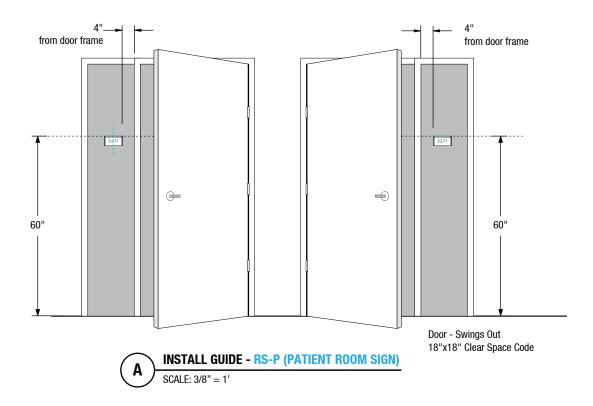

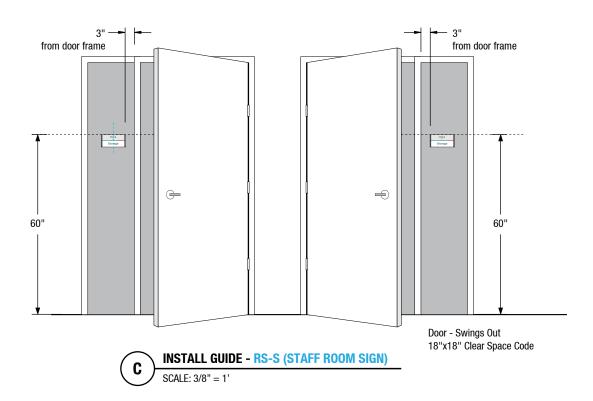


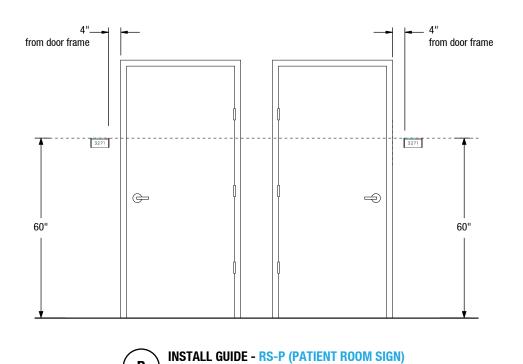


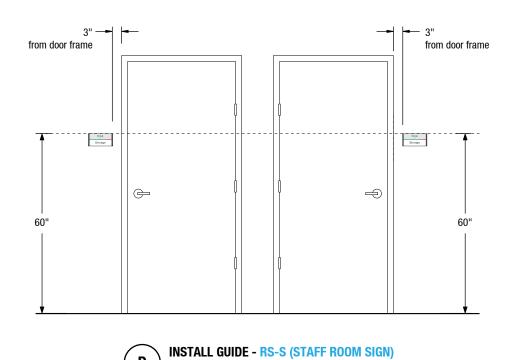


DRAWING Q:\UNMH\Standards\Interior\Renderings, Submittals & PDFs\Pages\Install Guide_20190328.ai


CLIENT / PROJECT	SUBMITTAL DATE	DRAWING REVISED DATE	SHEET TITLE	SHEET
Client: UNM Hospitals Interior Standards Project: UNMH Wayfinding 2018:UNMH Interior Sign Standards	5/15/2020 Sign Package Modification Date: October 19, 2020 1:25 PM	00/00/0000	Installation Guide Door Signs	61
PACKAGE Q:\UNMH\Standards\Interior\Renderings, Submittals & PDFs\Submittals\UNMH_Interior Sign Standards_20200313	APPROVAL REQUIRED FOR PRODUCTION SIGNATURE / DATE		2007 digital	UI

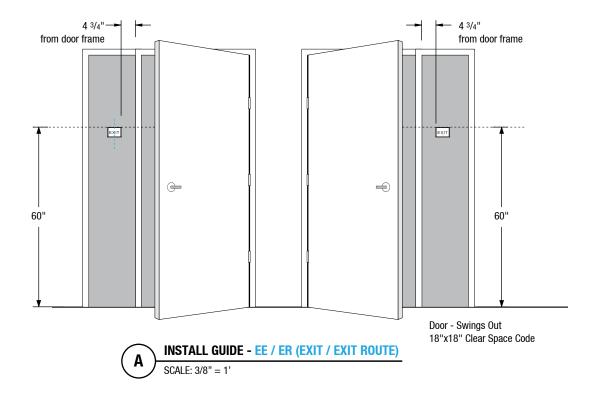

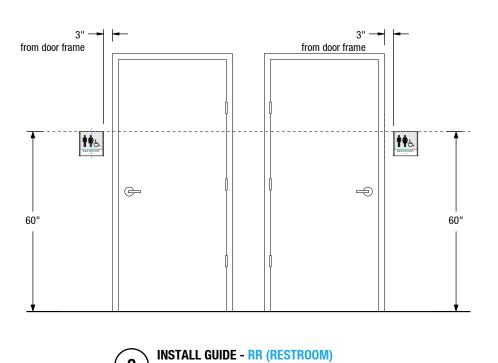

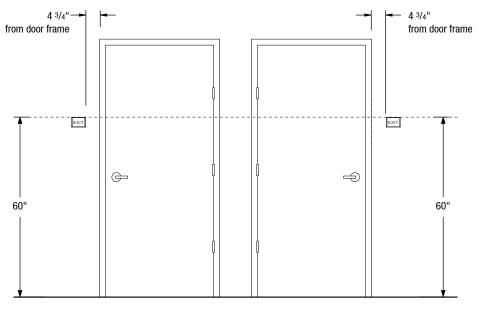



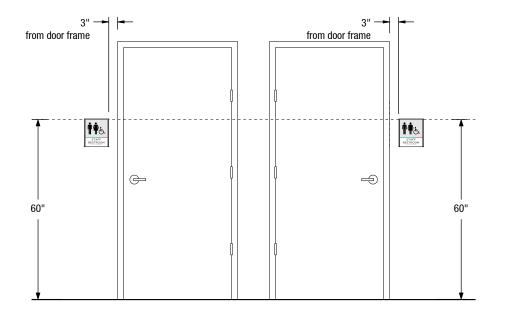

C INSTALL GUIDE - RR-S (STAFF RESTROOM / GENDER NEUTRAL RESTROOM)


SCALE: 3/8" = 1'

DRAWING Q:\UNMH\Standards\Interior\Renderings, Submittals & PDFs\Pages\Install Guide_20190328.ai


C

SCALE: 3/8" = 1'


Transita d. Onim is an addition with a migg, submitted a 1 bit of agos in ordinated a 1 bit ordin		
CLIENT / PROJECT	SUBMITTAL DATE	DRAWING REVISED DATE SHEET TITLE SHEET
Client: UNM Hospitals Interior Standards Project: UNMH Wayfinding 2018:UNMH Interior Sign Standards	5/15/2020 Sign Package Modification Date: October 19, 2020 1:25 PM	00/00/0000 Installation Guide Exit and Restroom Signs
PACKAGE Q:\UNMH\Standards\Interior\Renderings, Submittals & PDFs\Submittals\UNMH_Interior Sign Standards_20200313	APPROVAL REQUIRED FOR PRODUCTION SIGNATURE / DATE	

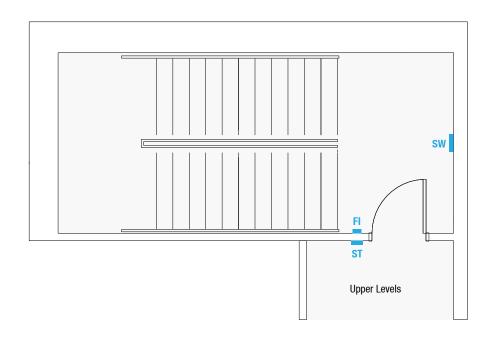




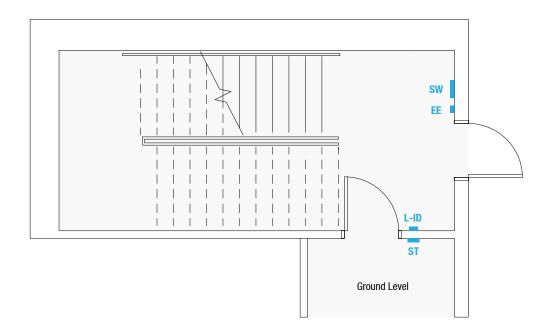




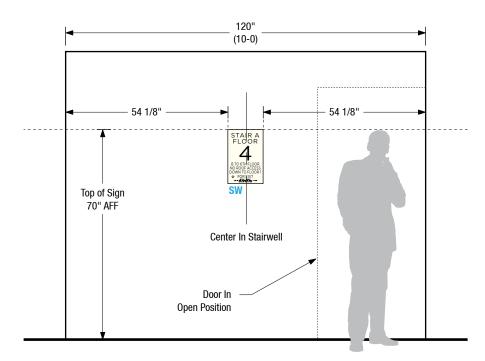




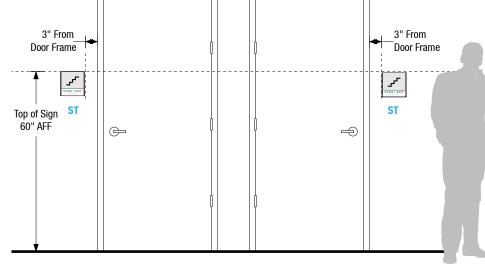



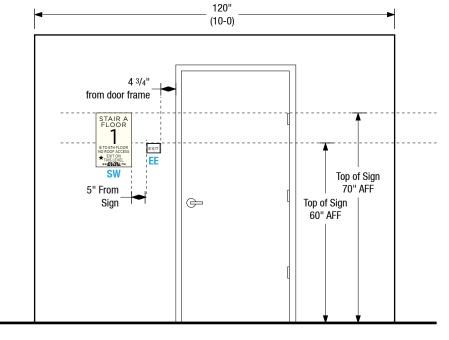



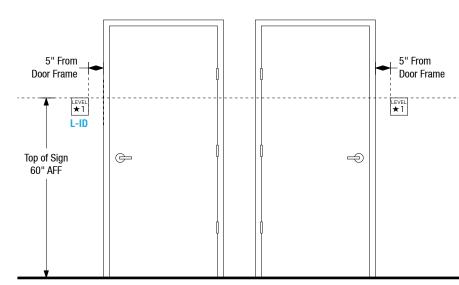



F INSTALL GUIDE - LEVEL ID

SCALE: 3/8"=1"


DRAWING O:\UNMH\Standards\Interior\Benderings Submittals & PDEs\Pages\Install Guide 20190328 ai

DIAMING 4. ONNII I Stating us with the initial initial state of the st				
CLIENT / PROJECT	SUBMITTAL DATE	DRAWING REVISED DATE	SHEET TITLE	SHEET
Client: UNM Hospitals Interior Standards	5/15/2020	00/00/0000	Installation Guide	
Project: UNMH Wayfinding 2018:UNMH Interior Sign Standards	Sign Package Modification Date: October 19, 2020 1:25 PM		Stairwell and Stair Door Signs	LC3
	APPROVAL REQUIRED		otanwen and otan boor oigns	UJ
PACKAGE Q:\UNMH\Standards\Interior\Renderings, Submittals & PDFs\Submittals\UNMH_Interior Sign Standards_20200313	FOR PRODUCTION SIGNATURE / DATE			

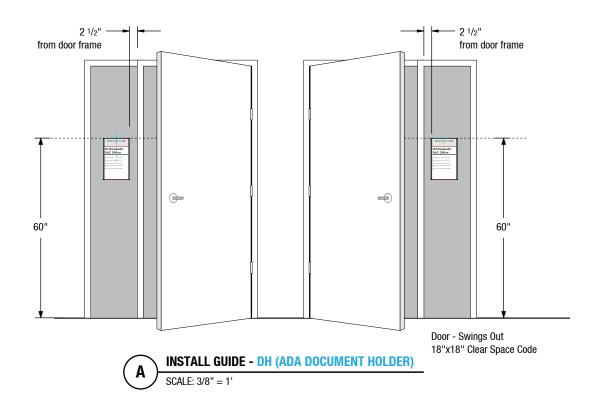


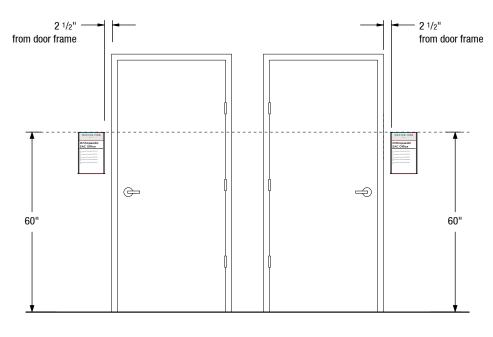

INSTALL GUIDE - DH (ADA DOCUMENT HOLDER)

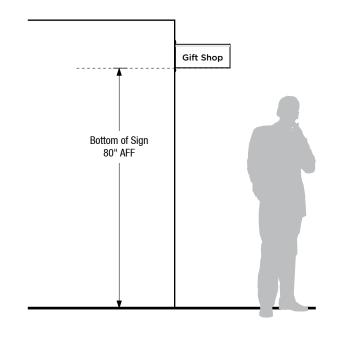




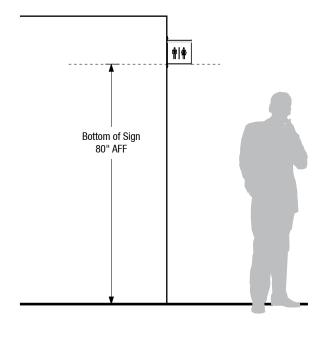


INSTALL GUIDE - FLAG SIGN

 $\textbf{DRAWING Q:} \ \ \textbf{Q:} \ \ \textbf{VDFs} \ \ \textbf{Quide_20190328.ai}$

CLIENT / PROJECT	SUBMITTAL DATE	DRAWING REVISED DATE SHEET TITLE SHEET	Ŧ
Client: UNM Hospitals Interior Standards	5/15/2020	00/00/0000 Installation Guide	_
Project: UNMH Wayfinding 2018:UNMH Interior Sign Standards	Sign Package Modification Date: October 19, 2020 1:25 PM	Suite Door and Flag Signs	\ /
	APPROVAL REQUIRED	Cana book and hay signe	<i>)</i> 4
PACKAGE Q:\UNMH\Standards\Interior\Renderings, Submittals & PDFs\Submittals\UNMH_Interior Sign Standards_20200313	FOR PRODUCTION SIGNATURE / DATE		

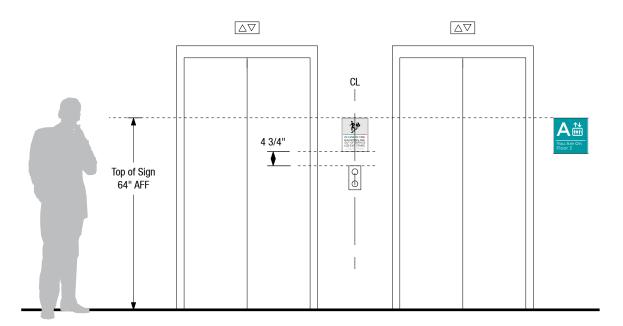




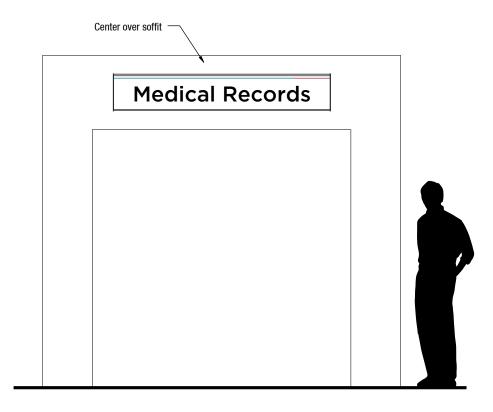

C INSTALL GUIDE - OD-S (OVERHEAD DIRECTIONAL - LARGE)


SCALE: 3/8"=1"

DRAWING Q:\UNMH\Standards\Interior\Renderings, Submittals & PDFs\Pages\Install Guide_20190328.ai

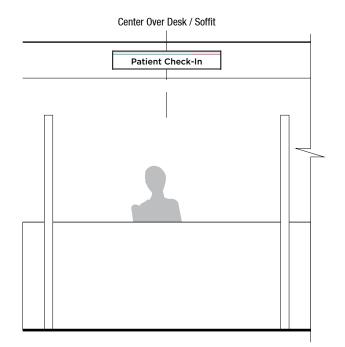

B INSTALL GUIDE - OD-S (OVERHEAD DIRECTIONAL - SMALL)

SCALE: 3/8"=1'

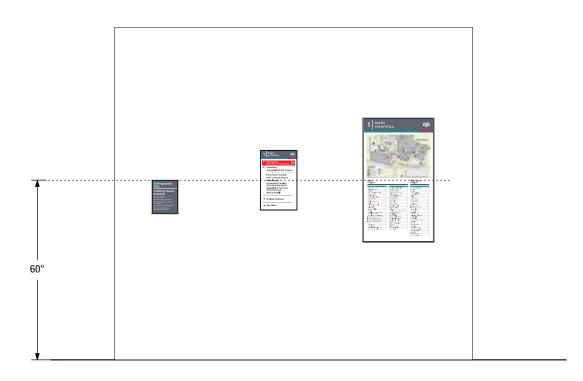

D INSTALL GUIDE - WAYFINDING MAPS / DIRECTIONALS / INFORMATION SIGNS

SCALE: 3/8"=1'

Client: UNM Hospitals Interior Standards
Project: UNMH Wayfinding 2018:UNMH Interior Sign Standards

APPROVAL REQUIRED

SUBMITTAL DATE


SHEET TITLE SHEET


Client: UNM Hospitals Interior Standards

Sign Package Modification Date: October 19, 2020 1:25 PM


APPROVAL REQUIRED

SIGNATURE / DATE

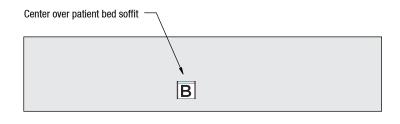

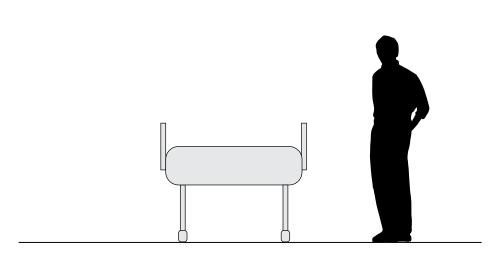



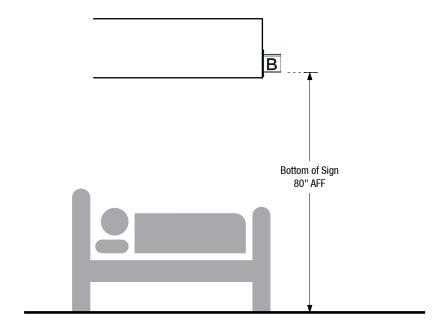

INSTALL GUIDE - PATIENT BED ID (FLAG MOUNT)

 $\textbf{DRAWING } Q: \label{local_prop_local_pro$

CLIENT / PROJECT	SUBMITTAL DATE	DRAWING REVISED DATE	SHEET TITLE	SHEET
Client: UNM Hospitals Interior Standards Project: UNMH Wayfinding 2018:UNMH Interior Sign Standards	5/15/2020 Sign Package Modification Date: October 19, 2020 1:25 PM	00/00/0000	Installation Guide Patient Beds	66
PACKAGE Q:\UNMH\Standards\Interior\Renderings, Submittals & PDFs\Submittals\UNMH_Interior Sign Standards_20200313	APPROVAL REQUIRED FOR PRODUCTION SIGNATURE / DATE		T dusin bods	00

Protocol for Retrofiting Existing Signs

UPDATING EXISTING SIGN SYSTEMS - LENSES

The curved aluminum sign frame systems commonly found at UNM Hospitals and UNM Clinics are modular updatable frames that contain a clear plastic lens, digital print, and sometimes a transparency that can be removed and re-printed by the end user.

Curved aluminum frame system signs typically are manufactured in standard extrusion widths. Curved aluminum extrudred frames are cut down to size vertically. In a typical hospital or clinic, a sign audit might discover five or more extrusion sizes. The following instructions detail how to measure existing frames and how to update them according to UNM Hospital's sign standards.

1. Step One - measure the frame extrusion width

Using a ruler, meaure the flat back portion of the frame. Standard extrusion sizes often manufactured in increments of 1/16" to 1/8". For example, a typical extrusion size may be 7.75" It is recommended to take the existing lens out of the sign and measure and compare to the flat back measurement.

Allow for some tolerance for the new lens. If the measurement is 7.75" for example, allow for a 1/16" tolerance, so the new lens size would be 7.6875"

2. Step Two - measure the frame extrusion width


Using a ruler, meaure curved aluminum surface of the sign, from top to bottom. Observe the lens insert. If it fits precisely in the existing frame, the lens can also be taken out and measured instead.

3. Gather Frame Sizes for Sign Audit

Frame extrusions are typically machine cut, so you may discover repeating frame extrusions and sign heights during your sign audit. If an exising sign placement plan is not available, use existing floor plans to mark where frames are located and note their sizes.

4. Test Measurements

It is recommended to machine cut a sample lens for each sign type to ensure the new lenses have the correct size / tolerances. Lenses should not have more than 1/16" movement horizontally, and the vertical edges should be flush to the frame rails.

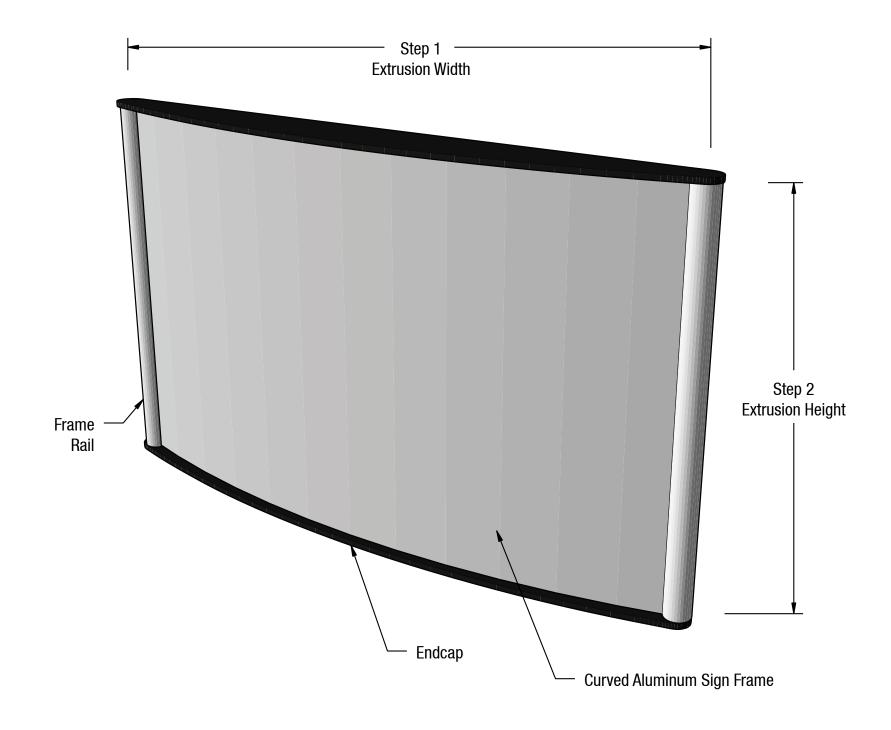

CLIENT / PROJECT

Client: UNM Hospitals Interior Standards

Croject: UNMH Wayfinding 2018: UNMH Interior Sign Standards

Submittal Date

5/15/2020

Sign Package Modification Date: October 19, 2020 1:25 PM

SUBMITTAL DATE

5/15/2020
Sign Package Modification Date: October 19, 2020 1:25 PM

APPROVAL REQUIRED FOR PRODUCTION
SIGNATURE / DATE

DRAWING REVISED DATE

O0/00/0000
Retrofit Existing
Signs
Gathering Measurements

UPDATING EXISTING SIGN SYSTEMS - DIGITAL PRINT BACKGROUNDS

The background printed insert will match the size of the sign lens. The best practice to modify a sign design that does not appear in the standards is to find an example within this sign standard that most closely matches the size of the existing frame that you are updating.

1. Step One - find existing template

Browse the sign standards for a sign type that is similar to the new frame size. Extract the page from the sign standards document and import to your design software (Adobe Illustrator is recommended).

2. Step Two - adjust width to accomodate color ratios


The UNM Hospitals color band follows a 80/20 ratio. Adjust the backround size according to the frame size you are designing for, and then modify the decorative turquoise and cherry band to the aspect ratios noted in the drawing to the right.

Typical color band heights Room Signs: 1/8" Directionals: 1/4"


Oversized Wayfinding Signs: 3/4"

3. Step Three - adjust ADA color field and transparency field

Most sign types display the turquoise and cherry band at the top of the printed insert. For door signs with ADA tactile text, the design is split in half vertically at a 1:1 ratio. The top dark grey half contains the tactile ADA text, while the bottom portion contains the white field where the updateable transparency is displayed

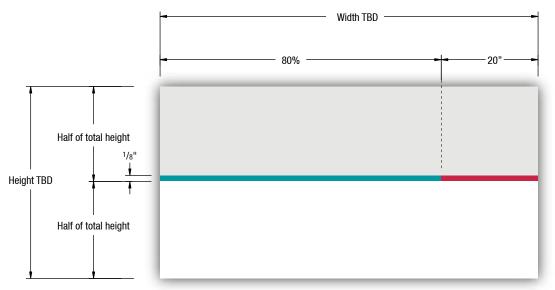

TYPICAL INSERT DESIGN FOR ROOM SIGN

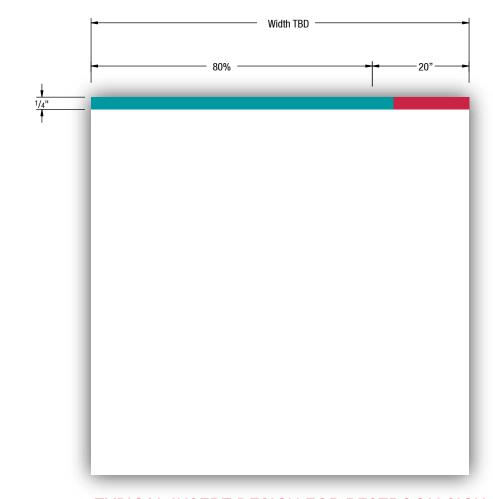

TYPICAL INSERT DESIGN FOR RESTROOM SIGN

CLIENT / PROJECT	SUBMITTAL DATE	DRAWING REVISED DATE SHEET TITLE SHEET
Client: UNM Hospitals Interior Standards Project: UNMH Wayfinding 2018:UNMH Interior Sign Standards	5/15/2020 Sign Package Modification Date: October 19, 2020 1:25 PM	Retrofit Existing Signs
PACKAGE Q:\UNMH\Standards\Interior\Renderings, Submittals & PDFs\Submittals\UNMH_Interior Sign Standards_20200313	APPROVAL REQUIRED FOR PRODUCTION SIGNATURE / DATE	Signs Gathering Measurements

Conversation WI
Conversation WI
UNIVIPED Required
Process
to Determine Process

Protocol for Ordering Signs