




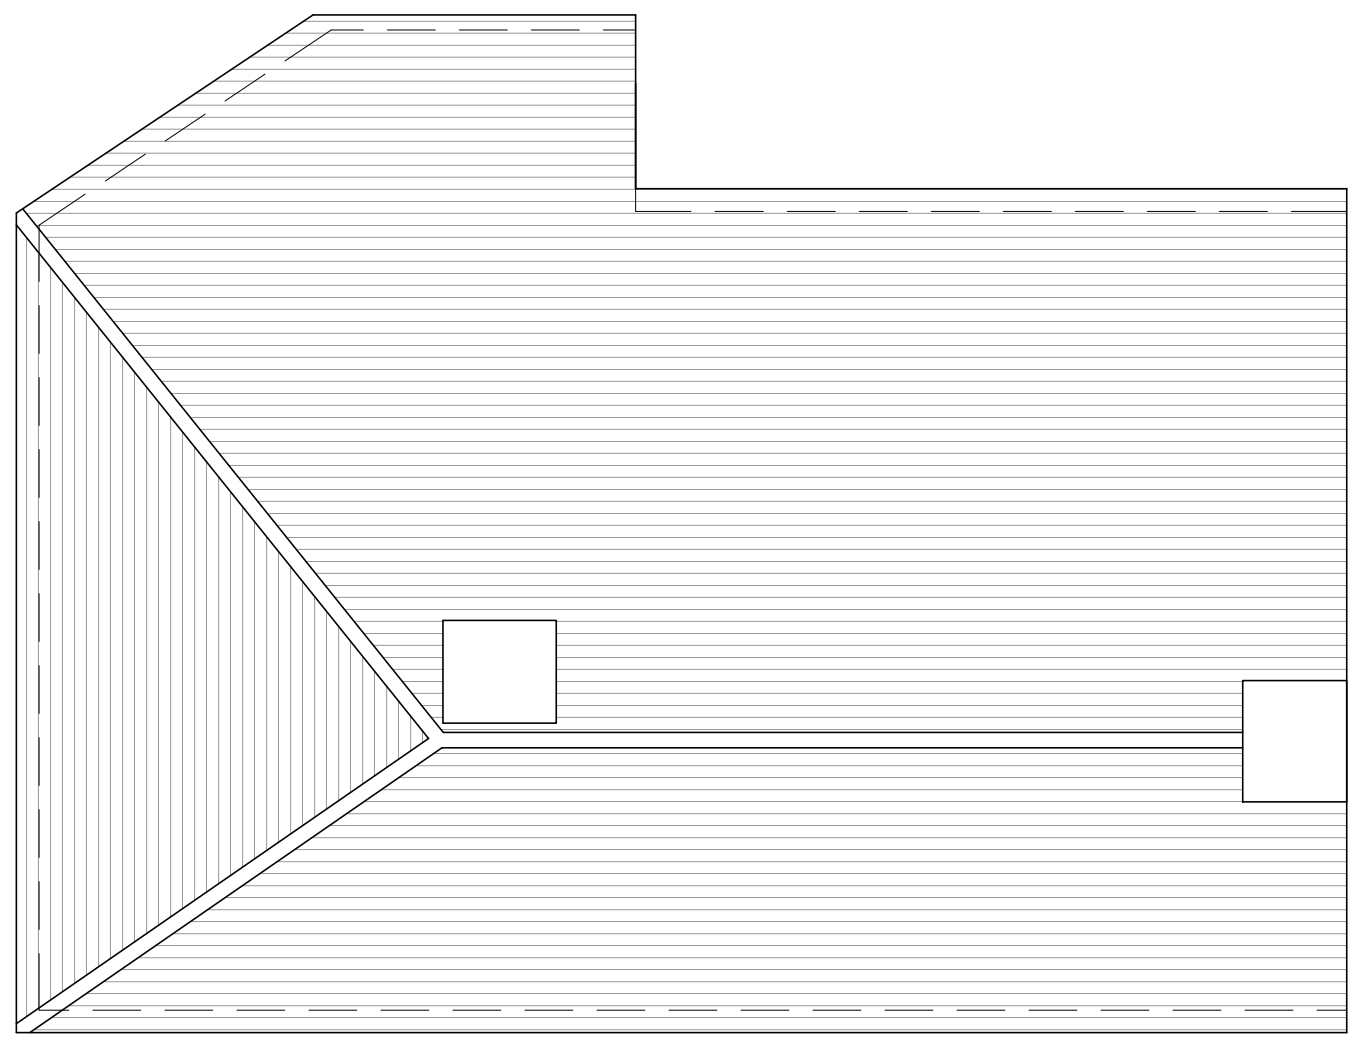


ROOF PLAN

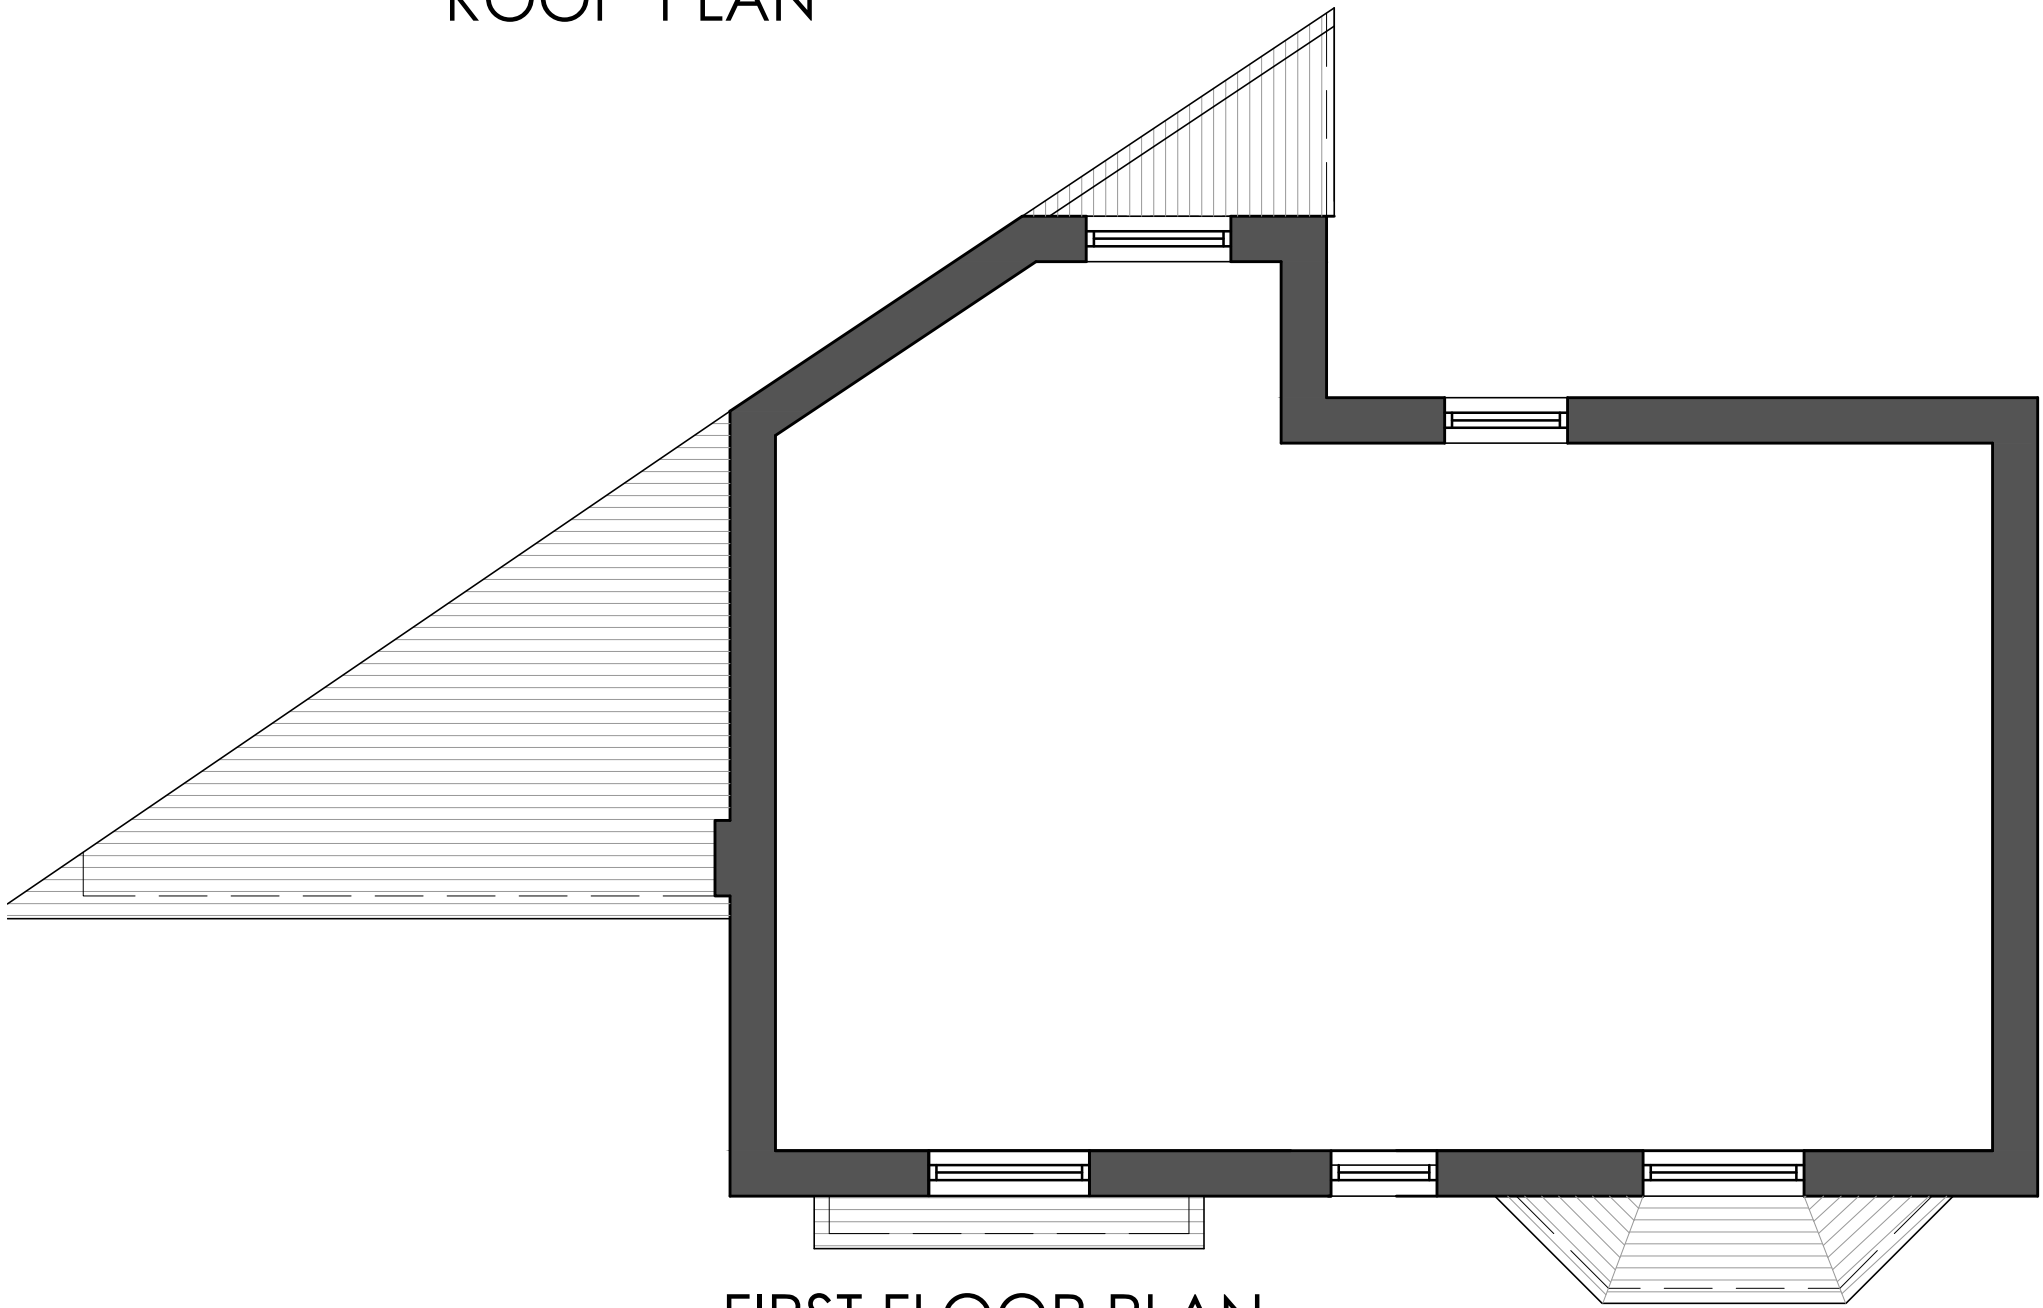


FIRST FLOOR PLAN

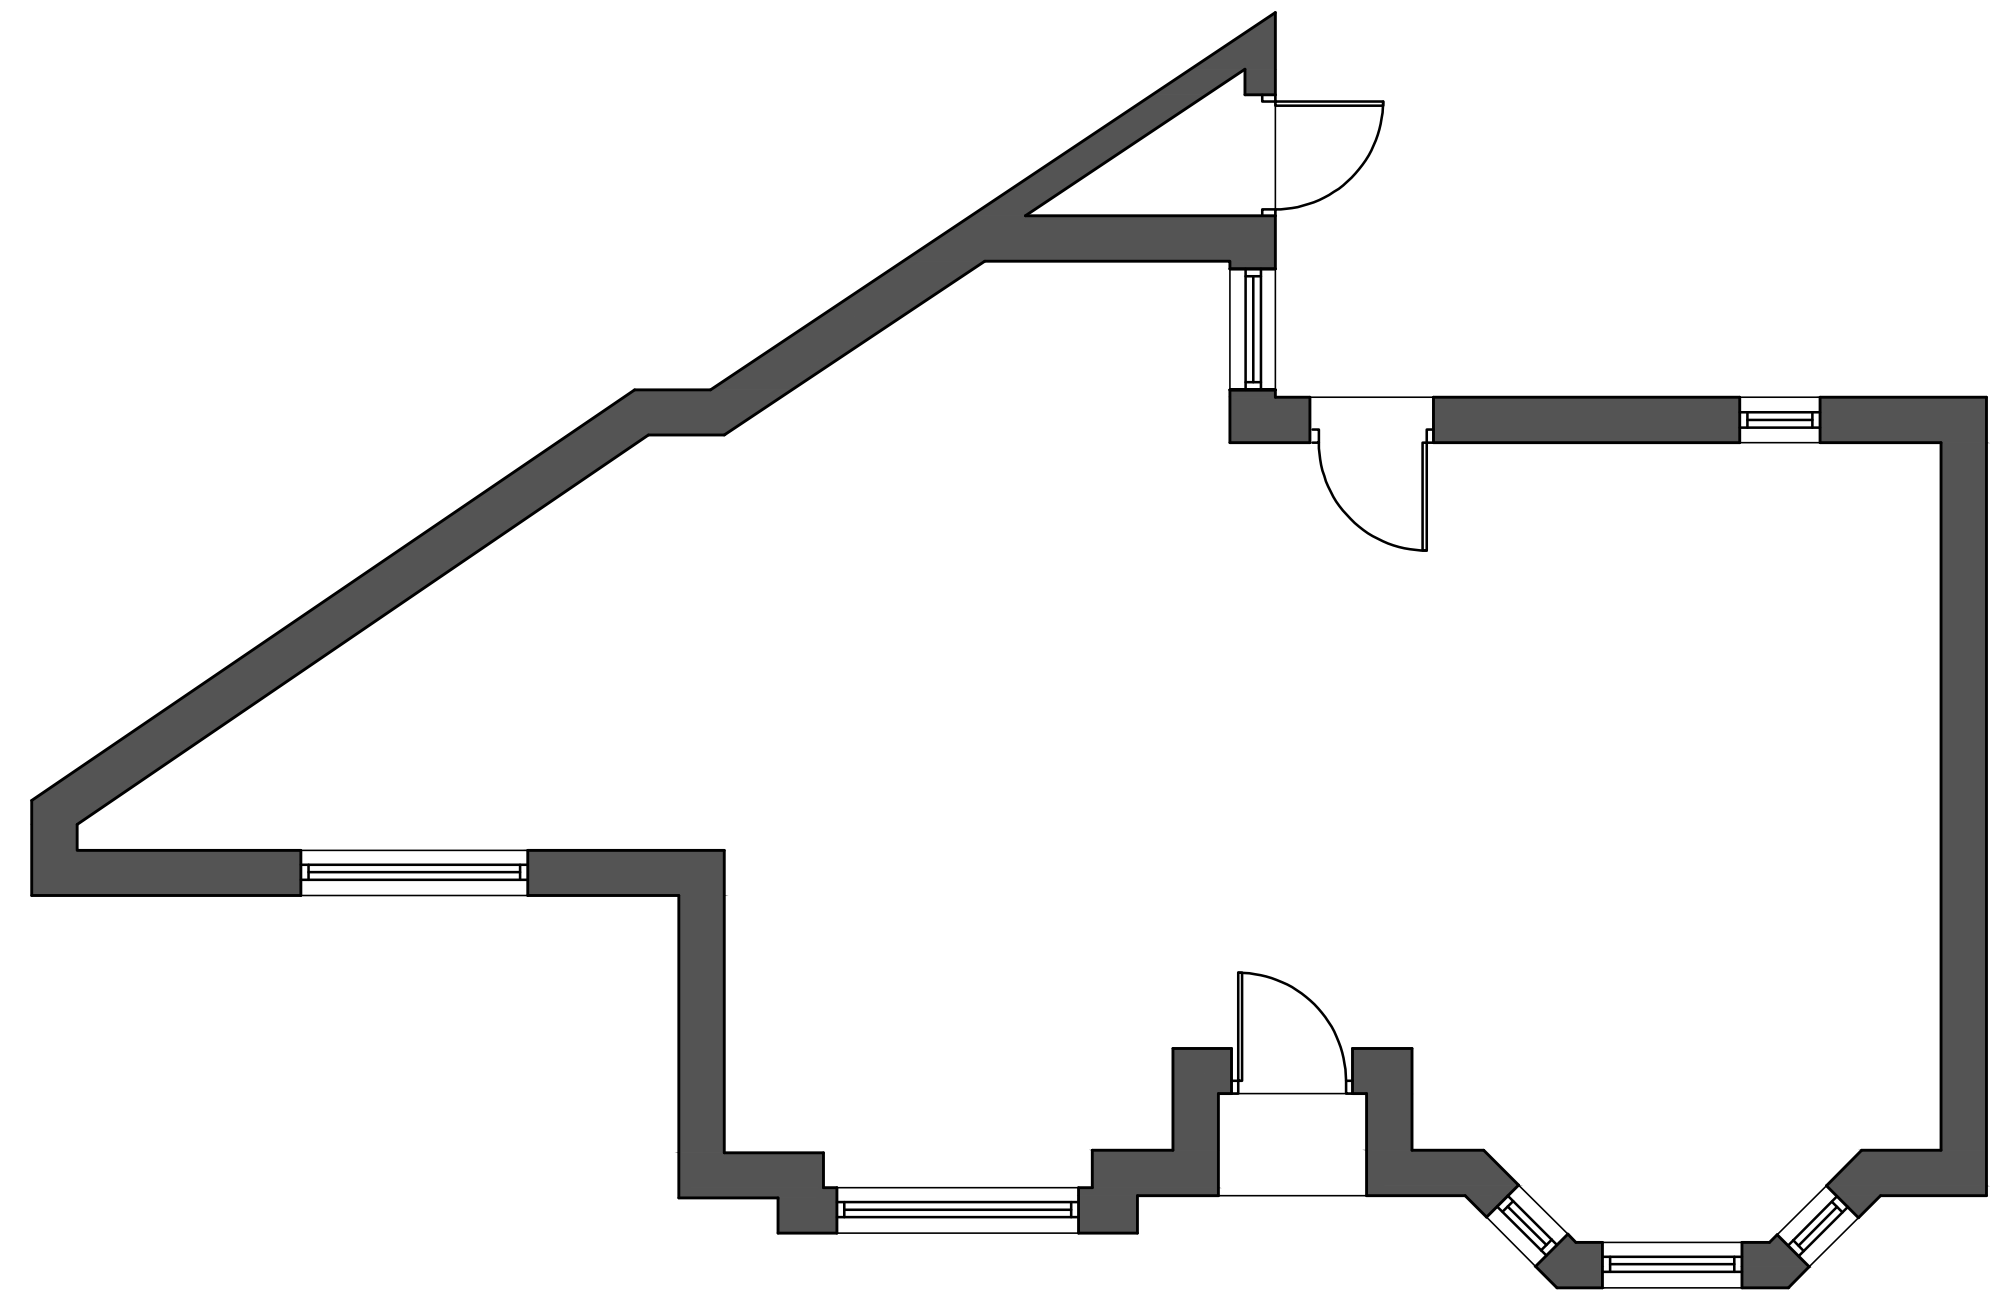

GROUND FLOOR PLAN

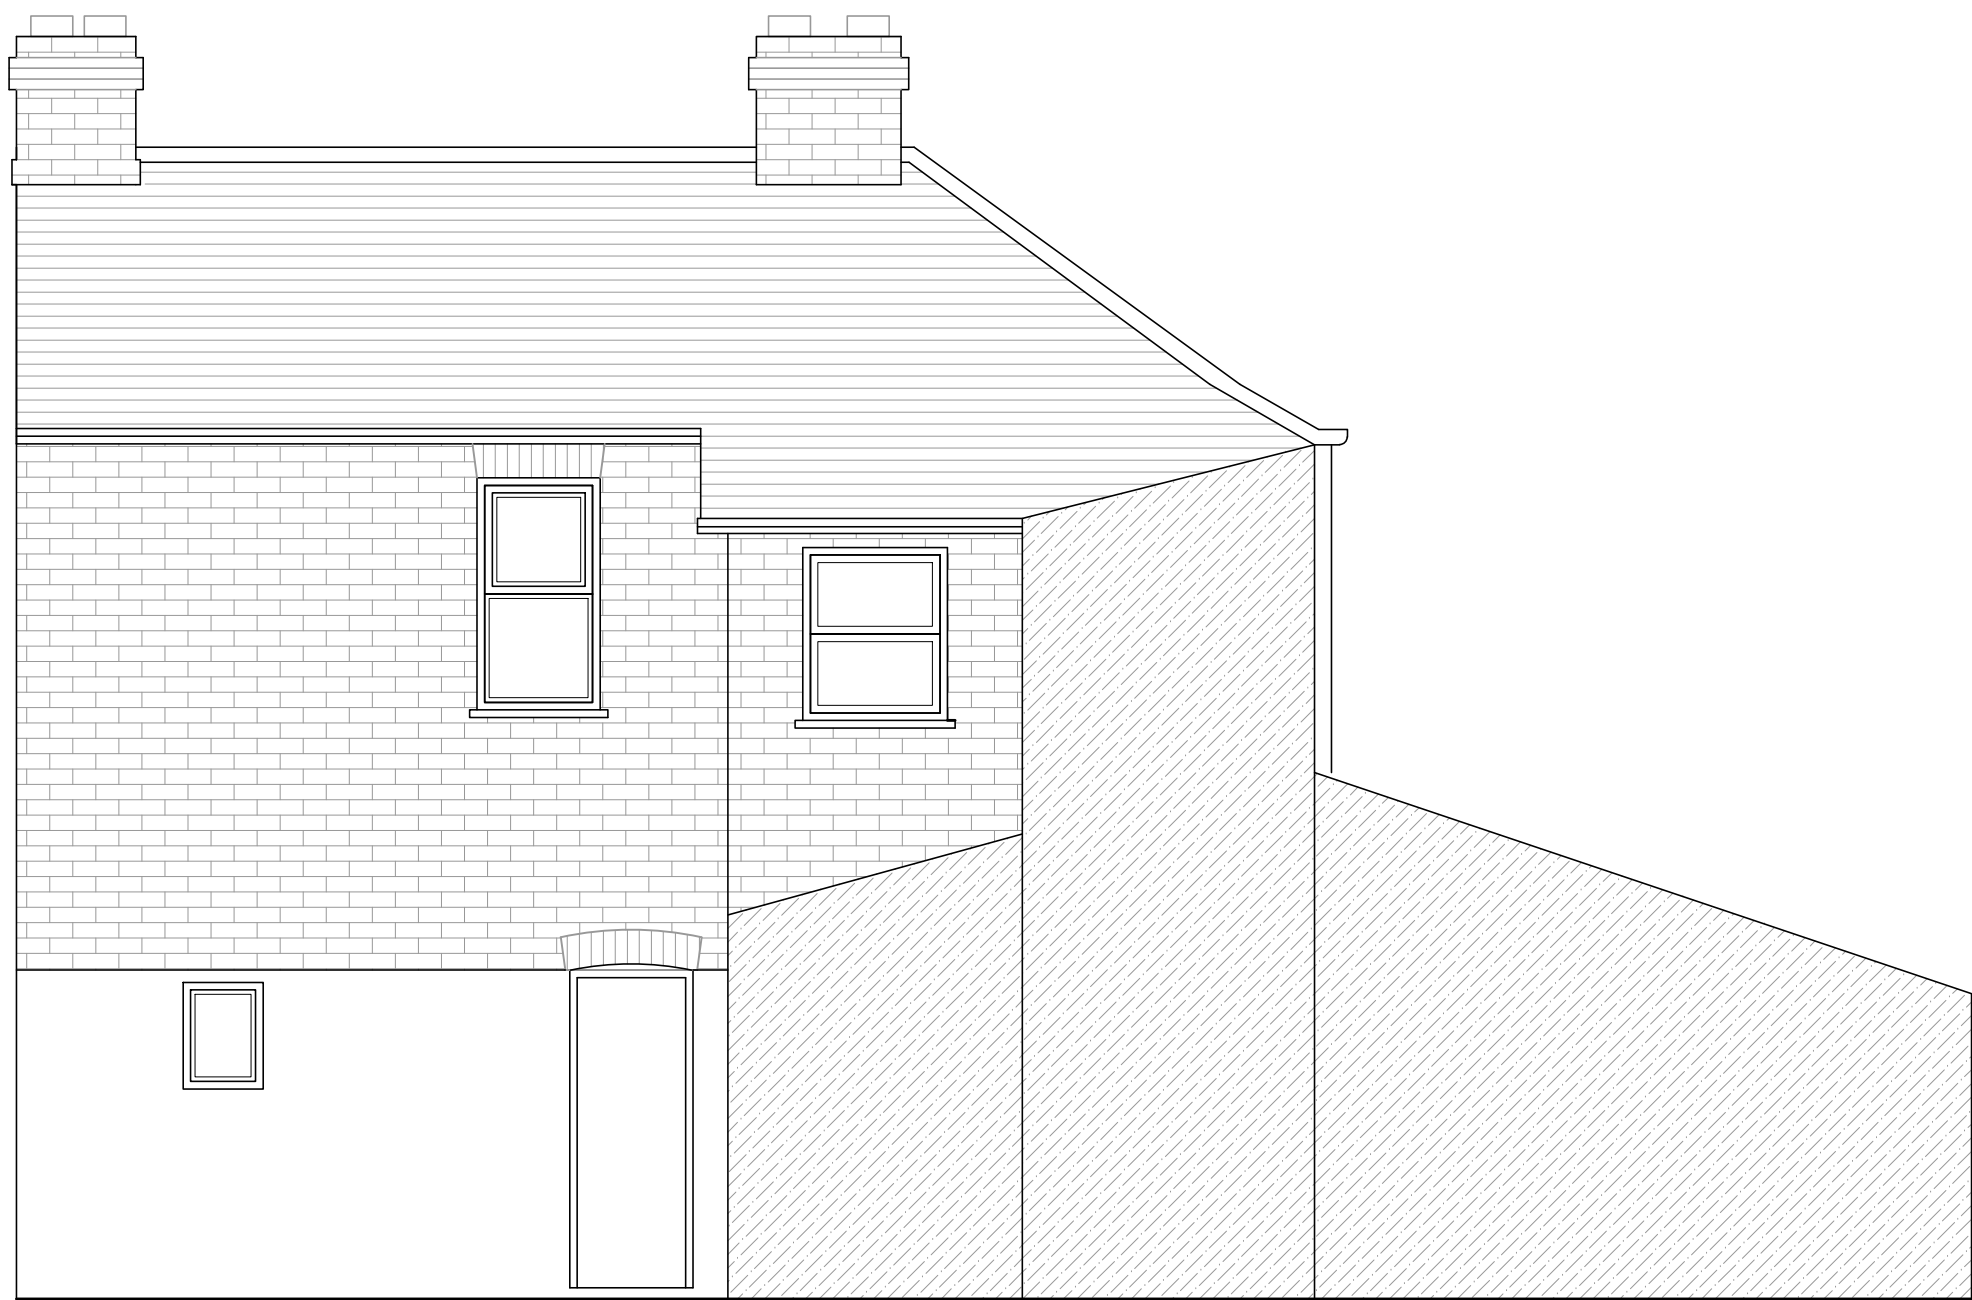

REAR ELEVATION

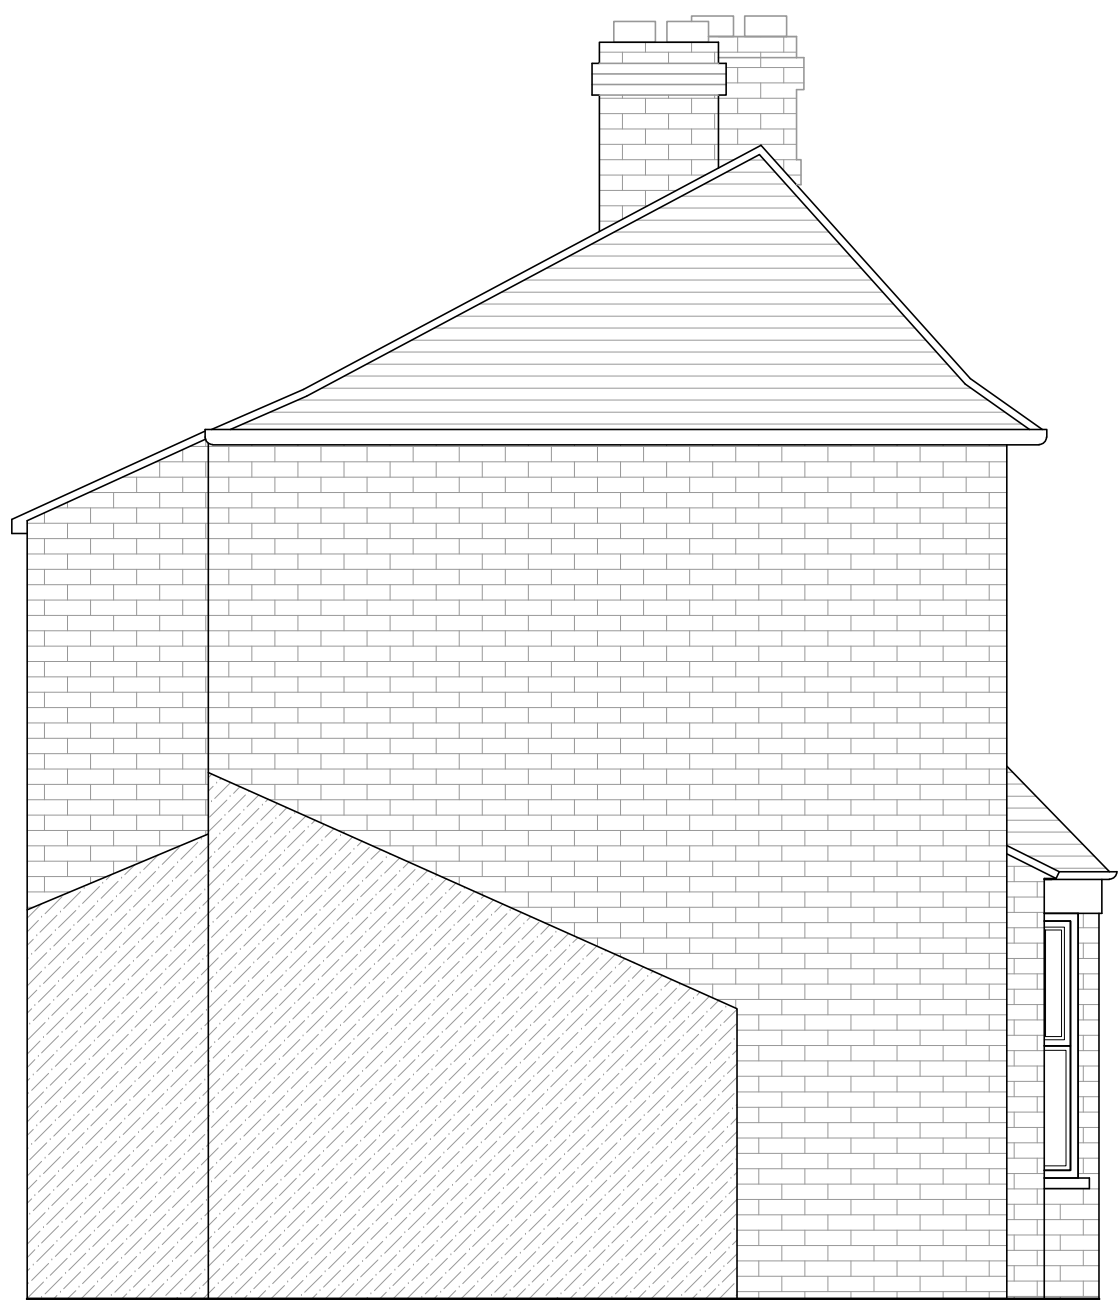

SIDE ELEVATION




FRONT ELEVATION



SIDE ELEVATION

- NOTES:**
- This application is for permission to replace the dilapidated roof.
 - No changes to the dimensions of the roof or outer structure of the building are proposed.
 - All Plain roof tiles and Ridge tiles to be stripped from pitched roof and renewed in matching tiles.
 - Proposed tiles to be used are: 'Del Carmen Spanish Slates tiles'; which are of matching colour and similar size to maintain the original outer look of the cottage. However, this can be changed to a more suitable material should the Council require alternative materials to be used.

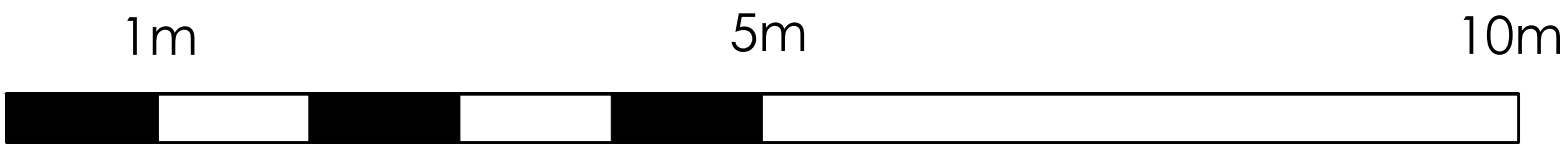

PROJECT	DWG NO.	SCALE	DETAIL	18.09.2018						PROJECT NO.	PR Architecture Ltd. Chartered Architect 120, Pinner Road, Harrow, HA1 4JD. Tel: 0208 357 2304
04 St Albans Road, Barnet, EN5 4JX	02	1:50 @ A1	PROPOSED BUILDING FLOOR PLANS AND ELEVATIONS	ISSUED FOR DISCUSSION						18.43	
PROPOSED BUILDING											