



NOT FOR CONSTRUCTION

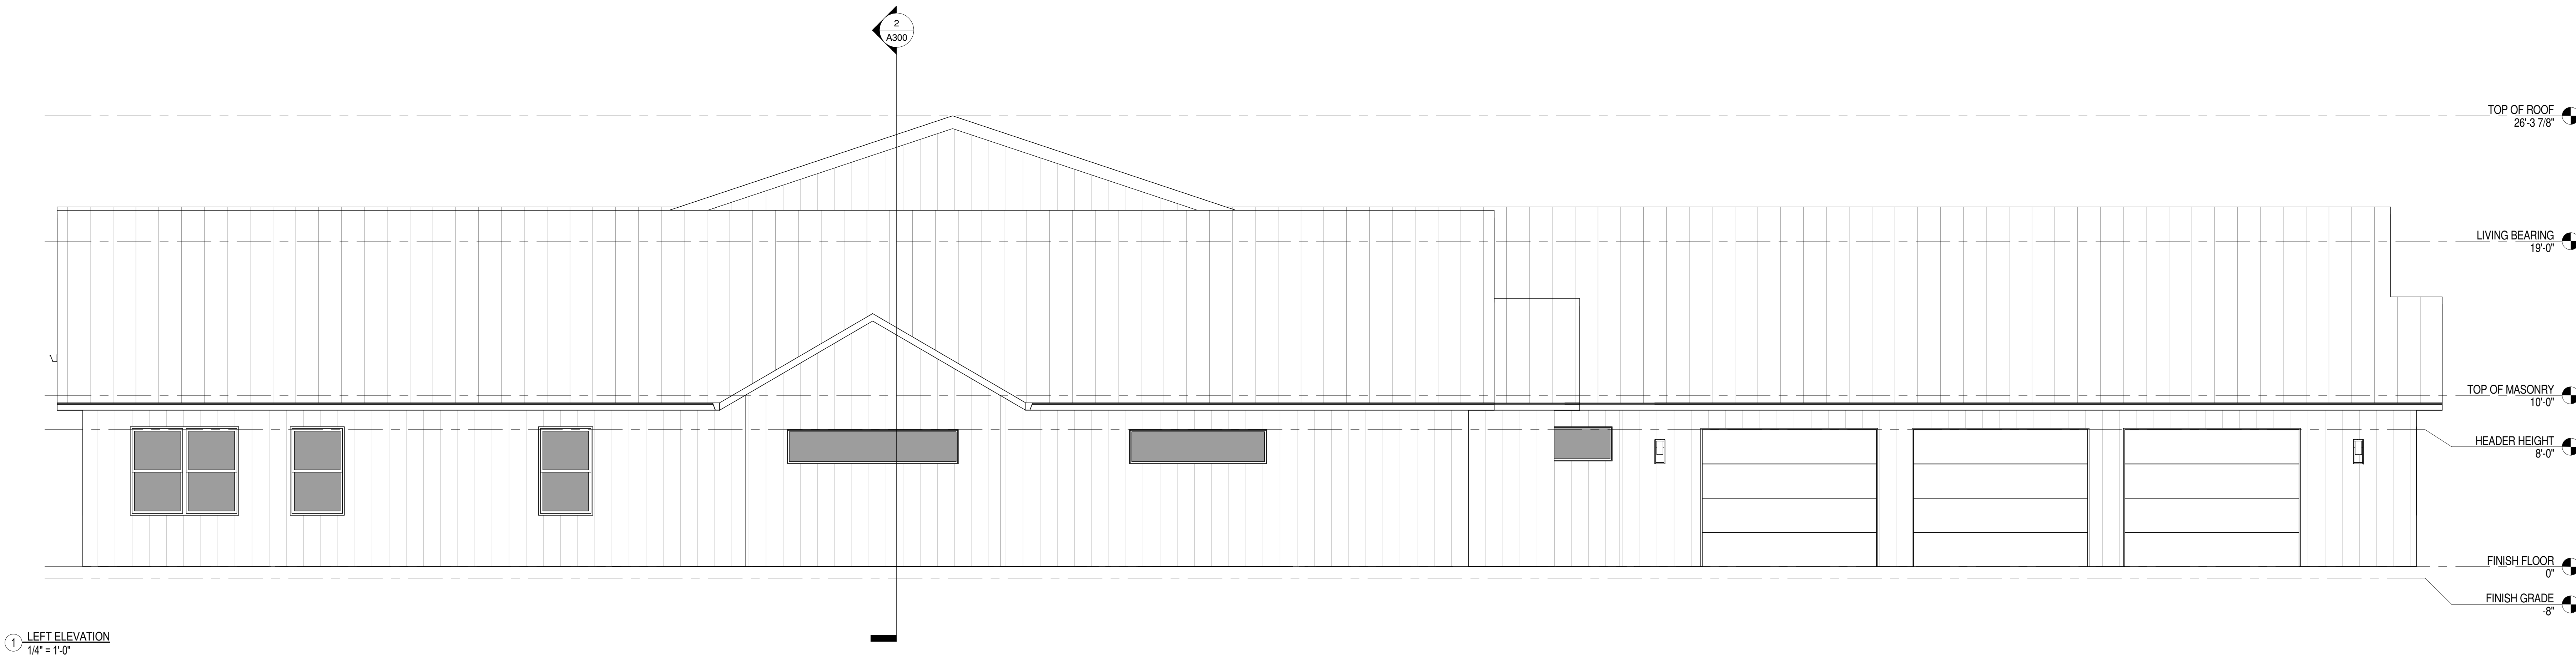

CROWE RESIDENCE
PROJECT ADDRESS

10X10 DESIGNS, LLC

- INFO@10X10DESIGNS.COM
- (352) 354-2861
- WWW.10X10DESIGNS.COM

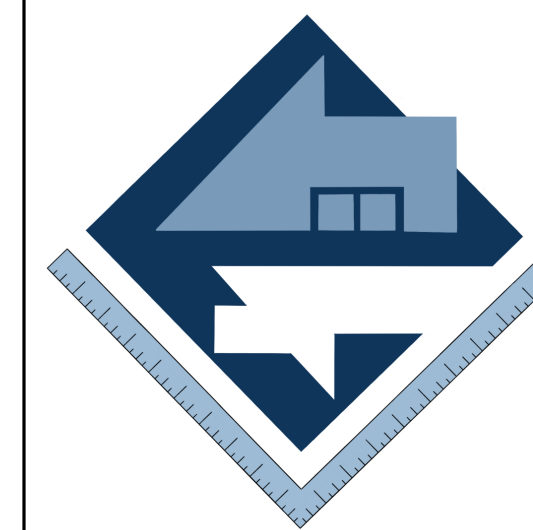

PROJECT NUMBER: 24-0102

PROJECT ISSUE DATE: XX-XX-XX

[illegible]

EXTERIOR ELEVATIONS - LEFT
& RIGHT

SHEET NO.

A201