

DRAWING NO.	DRAWING TITLE		SCALE	DRAWING NO.	DRAWING TITLE		SCALE
1	A - 001	INDEX SHEET	N / A	26	A - 300 - 3	PARTIAL SECTION A	1 : 50
2	A - 002	LEGENDS AND ABBREVIATIONS	N / A	27	A - 300 - 4	PARTIAL SECTION A	1 : 50
3	A - 099	BASEMENT 1 FLOOR PLAN	1 : 200	28	A - 301	SECTION B	1 : 200
4	A - 099 - 3	PARTIAL BASEMENT 1 FLOOR PLAN	1 : 50	29	A - 301 - 5	PARTIAL SECTION B	1 : 50
5	A - 099 - 4	PARTIAL BASEMENT 1 FLOOR PLAN	1 : 50	30	A - 301 - 6	PARTIAL SECTION B	1 : 50
6	A - 099 - 8	PARTIAL BASEMENT 1 FLOOR PLAN	1 : 50	31	A - 400	REFLECTED CEILING PLAN	1 : 100
7	A - 100	GROUND LEVEL FLOOR PLAN	1 : 200	32	A - 401	REFLECTED CEILING PLAN	1 : 100
8	A - 100 - 3	PARTIAL GROUND FLOOR PLAN	1 : 50	33	A - 402	REFLECTED CEILING PLAN	1 : 100
9	A - 100 - 4	PARTIAL GROUND FLOOR PLAN	1 : 50	34	A - 500	FACADE DETAIL SECTION	1 : 20
10	A - 100 - 5	PARTIAL GROUND FLOOR PLAN	1 : 50	35	A - 501	FACADE DETAIL SECTION	1 : 20
11	A - 101	FIRST LEVEL FLOOR PLAN	1 : 200	36	A - 502	FACADE DETAIL SECTION	1 : 20
12	A - 101 - 2	PARTIAL FIRST FLOOR PLAN	1 : 50	37	A - 503	ENLARGED FIRE EXIT STAIRS PLAN	1 : 50
13	A - 101 - 3	PARTIAL FIRST FLOOR PLAN	1 : 50	38	A - 504	ENLARGED FIRE EXIT STAIRS SECTION	1 : 50
14	A - 101 - 5	PARTIAL FIRST FLOOR PLAN	1 : 50	39	A - 505	ENLARGED LIFT SECTION	1 : 50
15	A - 200	NORTH ELEVATION	1 : 200	40	A - 506	ENLARGED LIFT (PLAN & ELEVATION)	1 : 20
16	A - 200 - 1	PARTIAL NORTH ELEVATION	1 : 50	41	A - 507	ENLARGED TOILETS (PLAN & SECTION)	1 : 50
17	A - 200 - 2	PARTIAL NORTH ELEVATION	1 : 50	42	A - 508	WALL DETAIL	1 : 20
18	A - 200 - 5	PARTIAL NORTH ELEVATION	1 : 50	43	A - 509	FLOOR DETAIL	1 : 20
19	A - 200 - 6	PARTIAL NORTH ELEVATION	1 : 50	44	A - 600	FINISH SCHEDULE	
20	A - 201	WEST ELEVATION	1 : 200	45	A - 601	DOOR SCHEDULE	
21	A - 201 - 3	PARTIAL WEST ELEVATION	1 : 50	46	A - 602	WINDOW SCHEDULE	
22	A - 201 - 4	PARTIAL WEST ELEVATION	1 : 50				
23	A - 300	SECTION A	1 : 200				
24	A - 300 - 1	PARTIAL SECTION A	1 : 50				
25	A - 300 - 2	PARTIAL SECTION A	1 : 50				

ABBREVIATIONS		SYMBOLS		MATERIALS	
GF	GROUND FLOOR		NORTH ARROW		CONCRETE PATTERN: SOLID
B1	BASEMENT 1		DOOR SWING		PRECAST CONCRETE PATTERN: AR-CONC
B2	BASEMENT 2		1 HOUR RATED WALL		WALLS/PARTITIONS PATTERN: SOLID
T	TYPE		2 HOUR RATED WALL		STEEL PATTERN: STEEL
CW	CURTAIN WALL		ROOM ID		SCREED/MORTAR PATTERN: SOLID
			DOOR TAG		
W	WINDOW		WINDOW TAG		GRAVEL PATTERN: GRAVEL
			CURTAIN WALL TAG		
R	RADIUS		WALL TAG		EARTH/SOIL PATTTERN: EARTH
			FLOOR FINISH TAG		
D	DOOR		DIMENSIONS		GYPSUM PATTERN: SOLID
			GROUND FLOOR LEVEL TAG		TILES PATTERN: NET
A#	ELEVATOR NUMBER		SECTION TAGS		GRASS/GREENERY PATTERN: GRASS
VAR	VARIES		BUILDING ELEVATION		BRICK PATTERN: BRSTONE
MEP	MECHANICAL ELECTRICAL PLUMBING		COLUMN GRID CALLOUT		EXTERIOR SIDEWALK PATTERN: AR-HBONE
GR	GARBAGE ROOM		SPOT ELEVATION INDICATOR		DRAINAGE PATTERN: ASNI31
Trans.	TRANSFORMER ROOM		ELEVATION/SECTION TAG		BLOCK WALL PATTERN: ANSI37
DN	DOWN		BUILDING SECTION		GLASS/WINDOW PATTERN: ANSI35
STR	STAIR NUMBER		WALL SECTION		INSULATION
FFL	FINISH FLOOR LEVEL		DETAIL SECTION		WATER-PROOFING
SSL	STRUCTURAL SLAB LEVEL				
AFFL	ABOVE FINISH FLOOR LEVEL				

WALL FINISHES

-  PRECAST CONCRETE (STRUCTURAL ONLY)
-  GLASS
-  CONCRETE MASONRY UNIT
-  DRYWALL
-  PLASTER FINISH WALLS

MATERIAL FINISHES

-  STEEL RAILING
-  NYLON PLANT TRELLIS NET

DOOR TYPES

-  GLASS DOUBLE DOOR
-  GLASS DOUBLE DOOR
-  LEFT SWING GLASS DOUBLE DOOR
-  RIGHT SWING GLASS DOUBLE DOOR
-  GLASS SLIDING DOOR
-  WOOD DOUBLE DOOR
-  LEFT SWING WOOD DOOR
-  RIGHT SWING WOOD DOOR
-  HIGH PRESSURE LAMINATE DOUBLE DOOR
-  LEFT SWING HPL DOOR
-  RIGHT SWING HPL DOOR
-  ALUMINUM DOUBLE DOOR
-  LEFT SWING ALUMINUM DOOR
-  RIGHT SWING ALUMINUM DOOR
-  GLASS DOUBLE DOOR

FLOOR FINISHES

-  FF#1 DECORATIVE TILE
-  FF#2 EXTERIOR SIDEWALK
-  FF#3 QUARTZITE FLOORING
-  FF#4 GRAVEL
-  FF#5 WOOD
-  FF#6 TERRAZO
-  FF#7 TILE

- Notes:
- Do not scale the drawings
 - The contract Documents are complementary. What is required by one is as binding as if required by all.
 - The contractor shall coordinate all portions of the work as described in the contract documents.
 - Notify the car for resolutions for all discrepancies prior to construction.
 - Unless otherwise indicated, plan dimensions are to column grid on cm nominal surface of masonry, face of studs and face concrete walls.
 - Line of existing grades, as shown on the building elevations and sections are approximate.
 - Verify all rough in dimensions for equipment provided in this contract, or by others.
 - Verify size location/location finish/fire rating, ect. page and provide complete all require opening through floors and walls, access doors, turring,curbs, anchors and inserts. Provided all bases and blocking required by the UL.

NORTH
KEY PLAN



NB	DATE	STATUS


WWW.AUD.EDU
04 399 9000
SHEIKH ZAYED RD. -DUBAI

Design Author:



Mahima Aswani
Api Mitra
Ahmed Hussein
mahima.aswani@mymail.aud.edu
Aparajita.mitra@mymail.aud.edu
Ahmed.hussein@mymail.aud.edu

Mahima, Aparajita and Ahmad			
Phone no. 050 9488552 Address: Sheikh Zayed Rd., Al Wadi Apartments, Street 23 e			
Project: BUR DUBAI CREEK OFFICE			
Status: DETAIL DESIGN			
Title: LEGENDS & ABBREVIATIONS			
DB Aparajita Mahima Ahmad	CB GY	DATE 3/5/2020	REV 3/5/2020
SCALE @ A2		DWG NB A002	

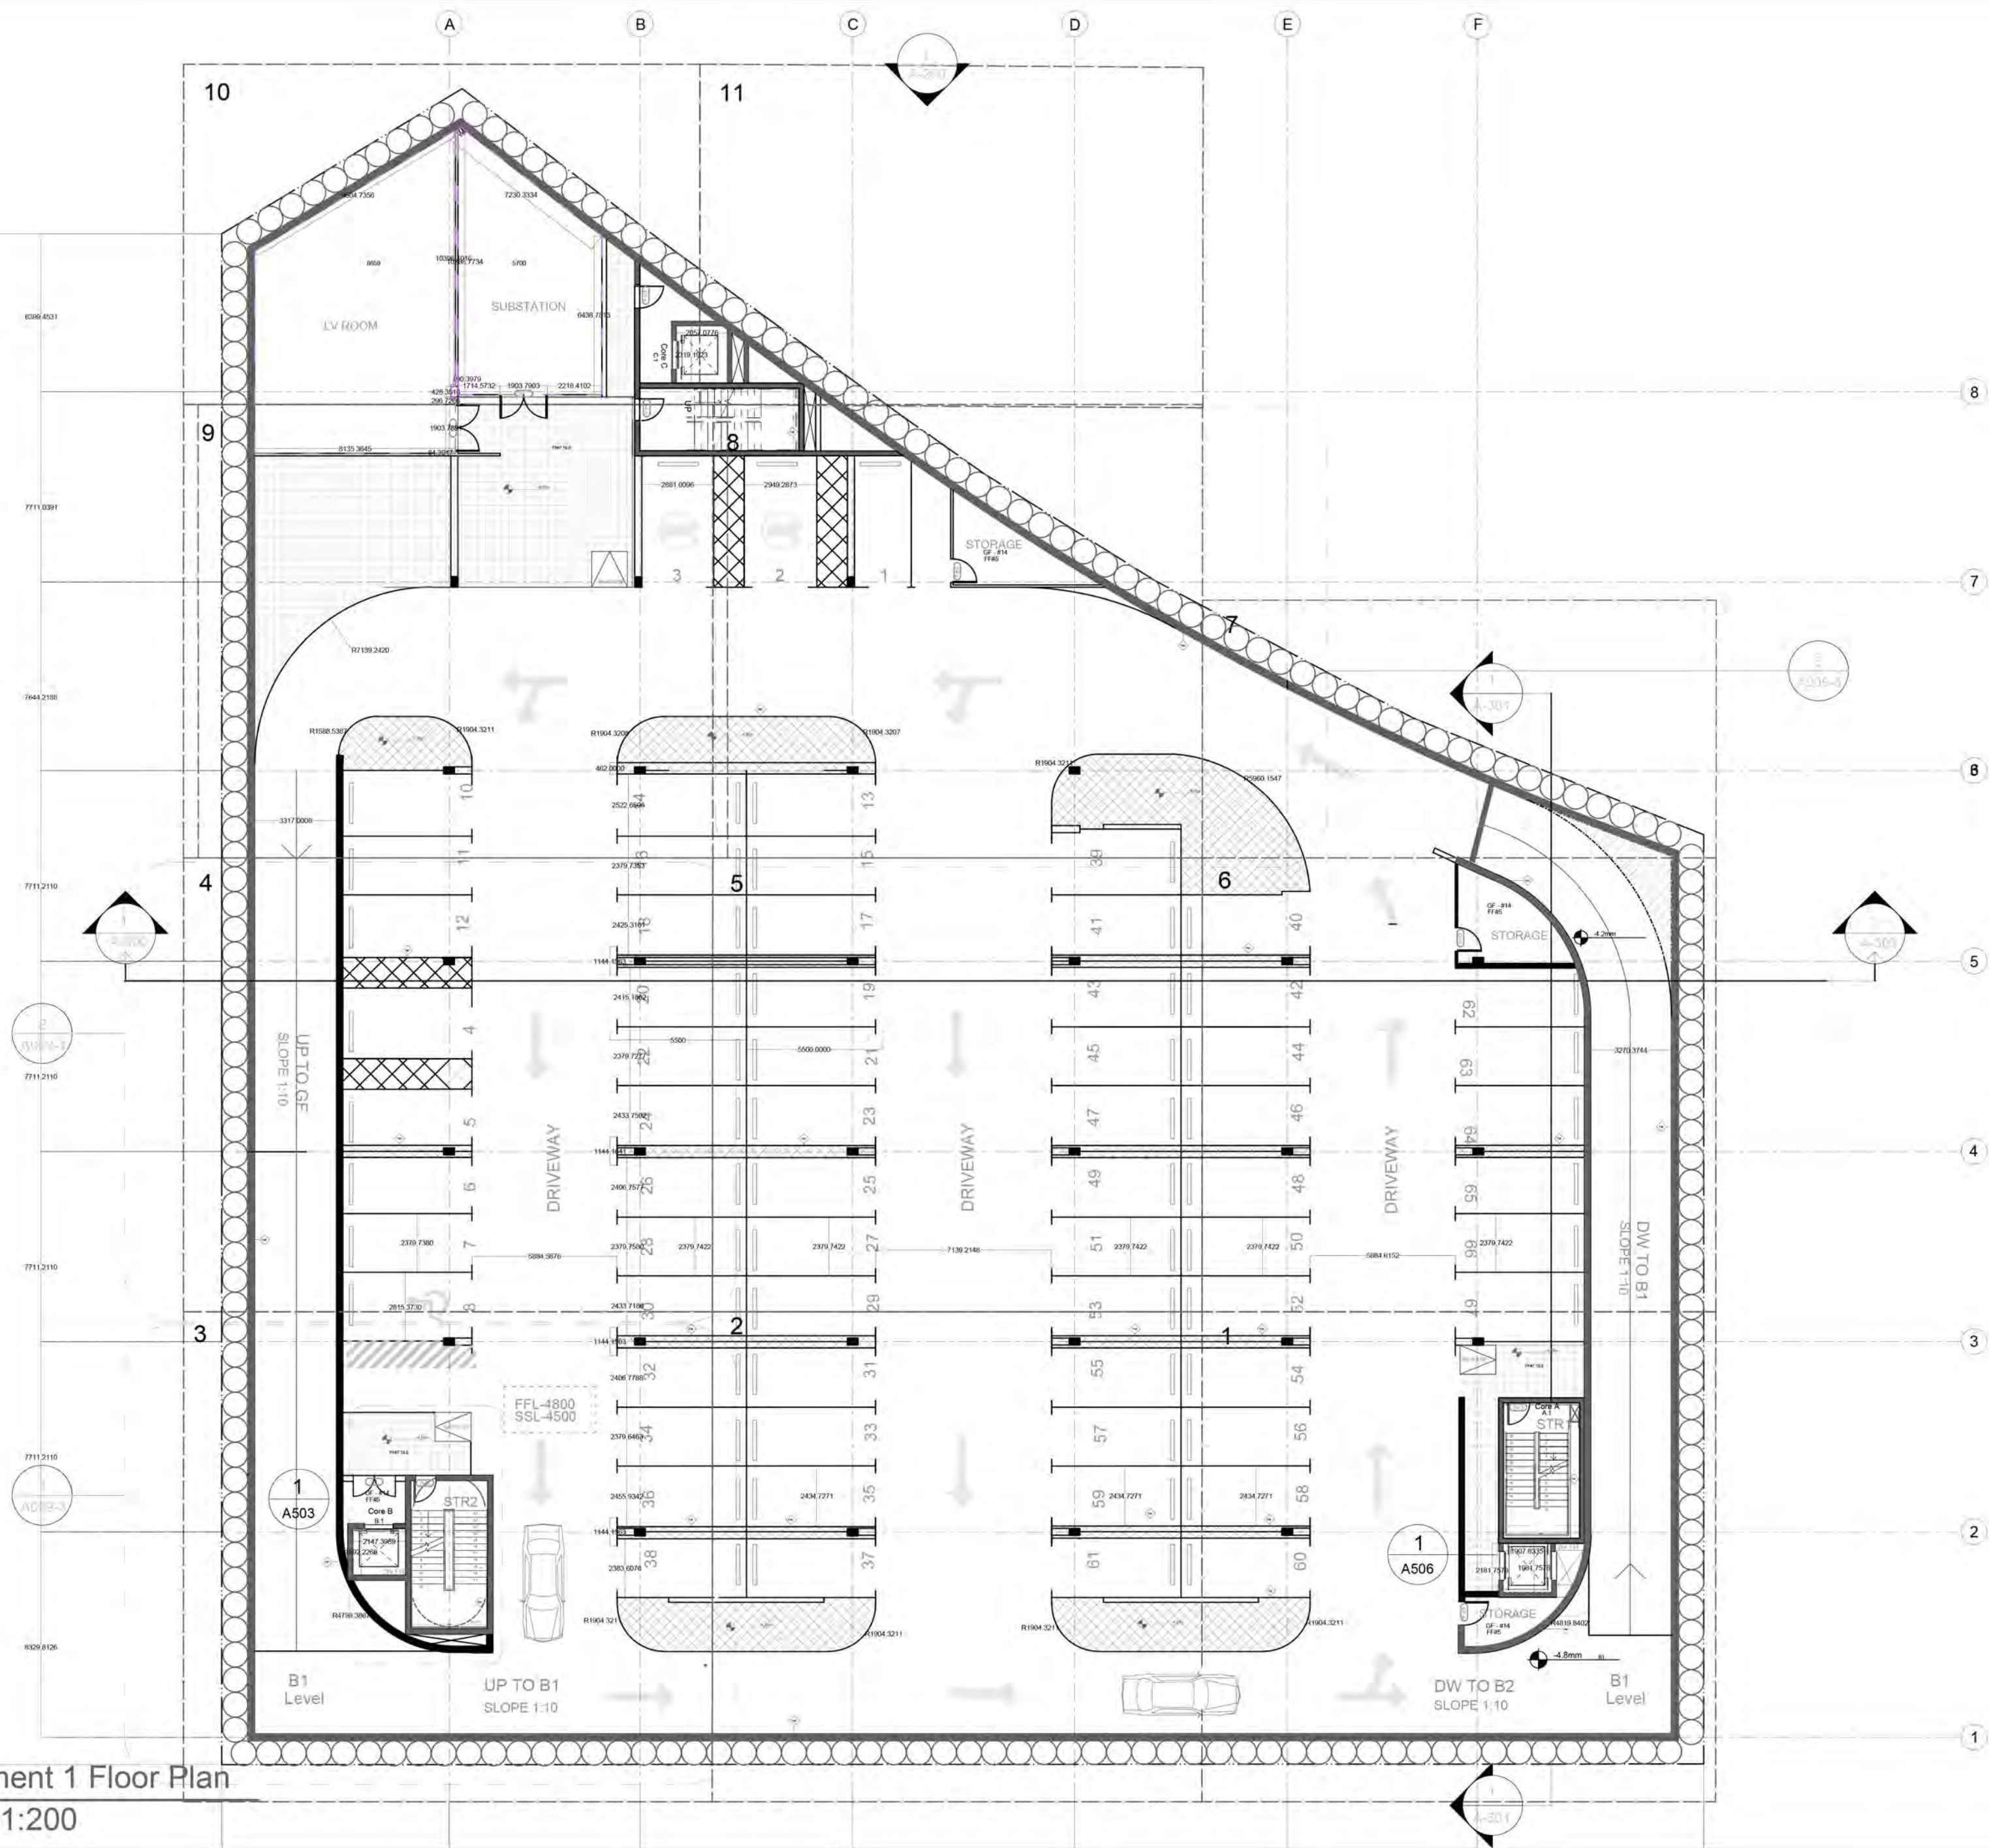

- Notes:
- Do not scale the drawings
 - The contract Documents are complementary. What is required by one is as binding as if required by all.
 - The contractor shall coordinate all portions of the work as described in the contract documents.
 - Notify the car for resolutions for all discrepancies prior to construction.
 - Unless otherwise indicated, plan dimensions are to column grid on cm nominal surface of masonry, face of studs and face concrete walls.
 - Line of existing grades, as shown on the building elevations and sections are approximate.
 - Verify all rough in dimensions for equipment provided in this contract, or by others.
 - Verify size location/location finish/fire rating, ect. page and provide complete all require opening through floors and walls, access doors, turring,curbs, anchors and inserts. Provided all bases and blocking required by the UL.

NORTH KEY PLAN		
NB	DATE	STATUS

WWW.AUD.EDU
04 399 9000
SHEIKH ZAYED RD. -DUBAI


AUD AMERICAN UNIVERSITY IN DUBAI

Design Author:


Mahima Aswani
Api Mitra
Ahmed Hussein
mahima.aswani@mymail.aud.edu
Aparajita.mitra@mymail.aud.edu
Ahmed.hussein@mymail.aud.edu

Mahima, Aparajita and Ahmad			
Phone no. 050 9488552 Address: Sheikh Zayed Rd., Al Wadi Apartments, Street 23 e			
Project:		BUR DUBAI CREEK OFFICE	
Status:		DETAIL DESIGN	
Title:		BASEMENT 1 FLOOR PLAN	
DB	CB	DATE	REV
Aparajita Mahima Ahmad	GY	3/5/2020	3/5/2020
SCALE @ A2 1:200		DWG NB A099	

1 Basement 1 Floor Plan
A099 Scale 1:200

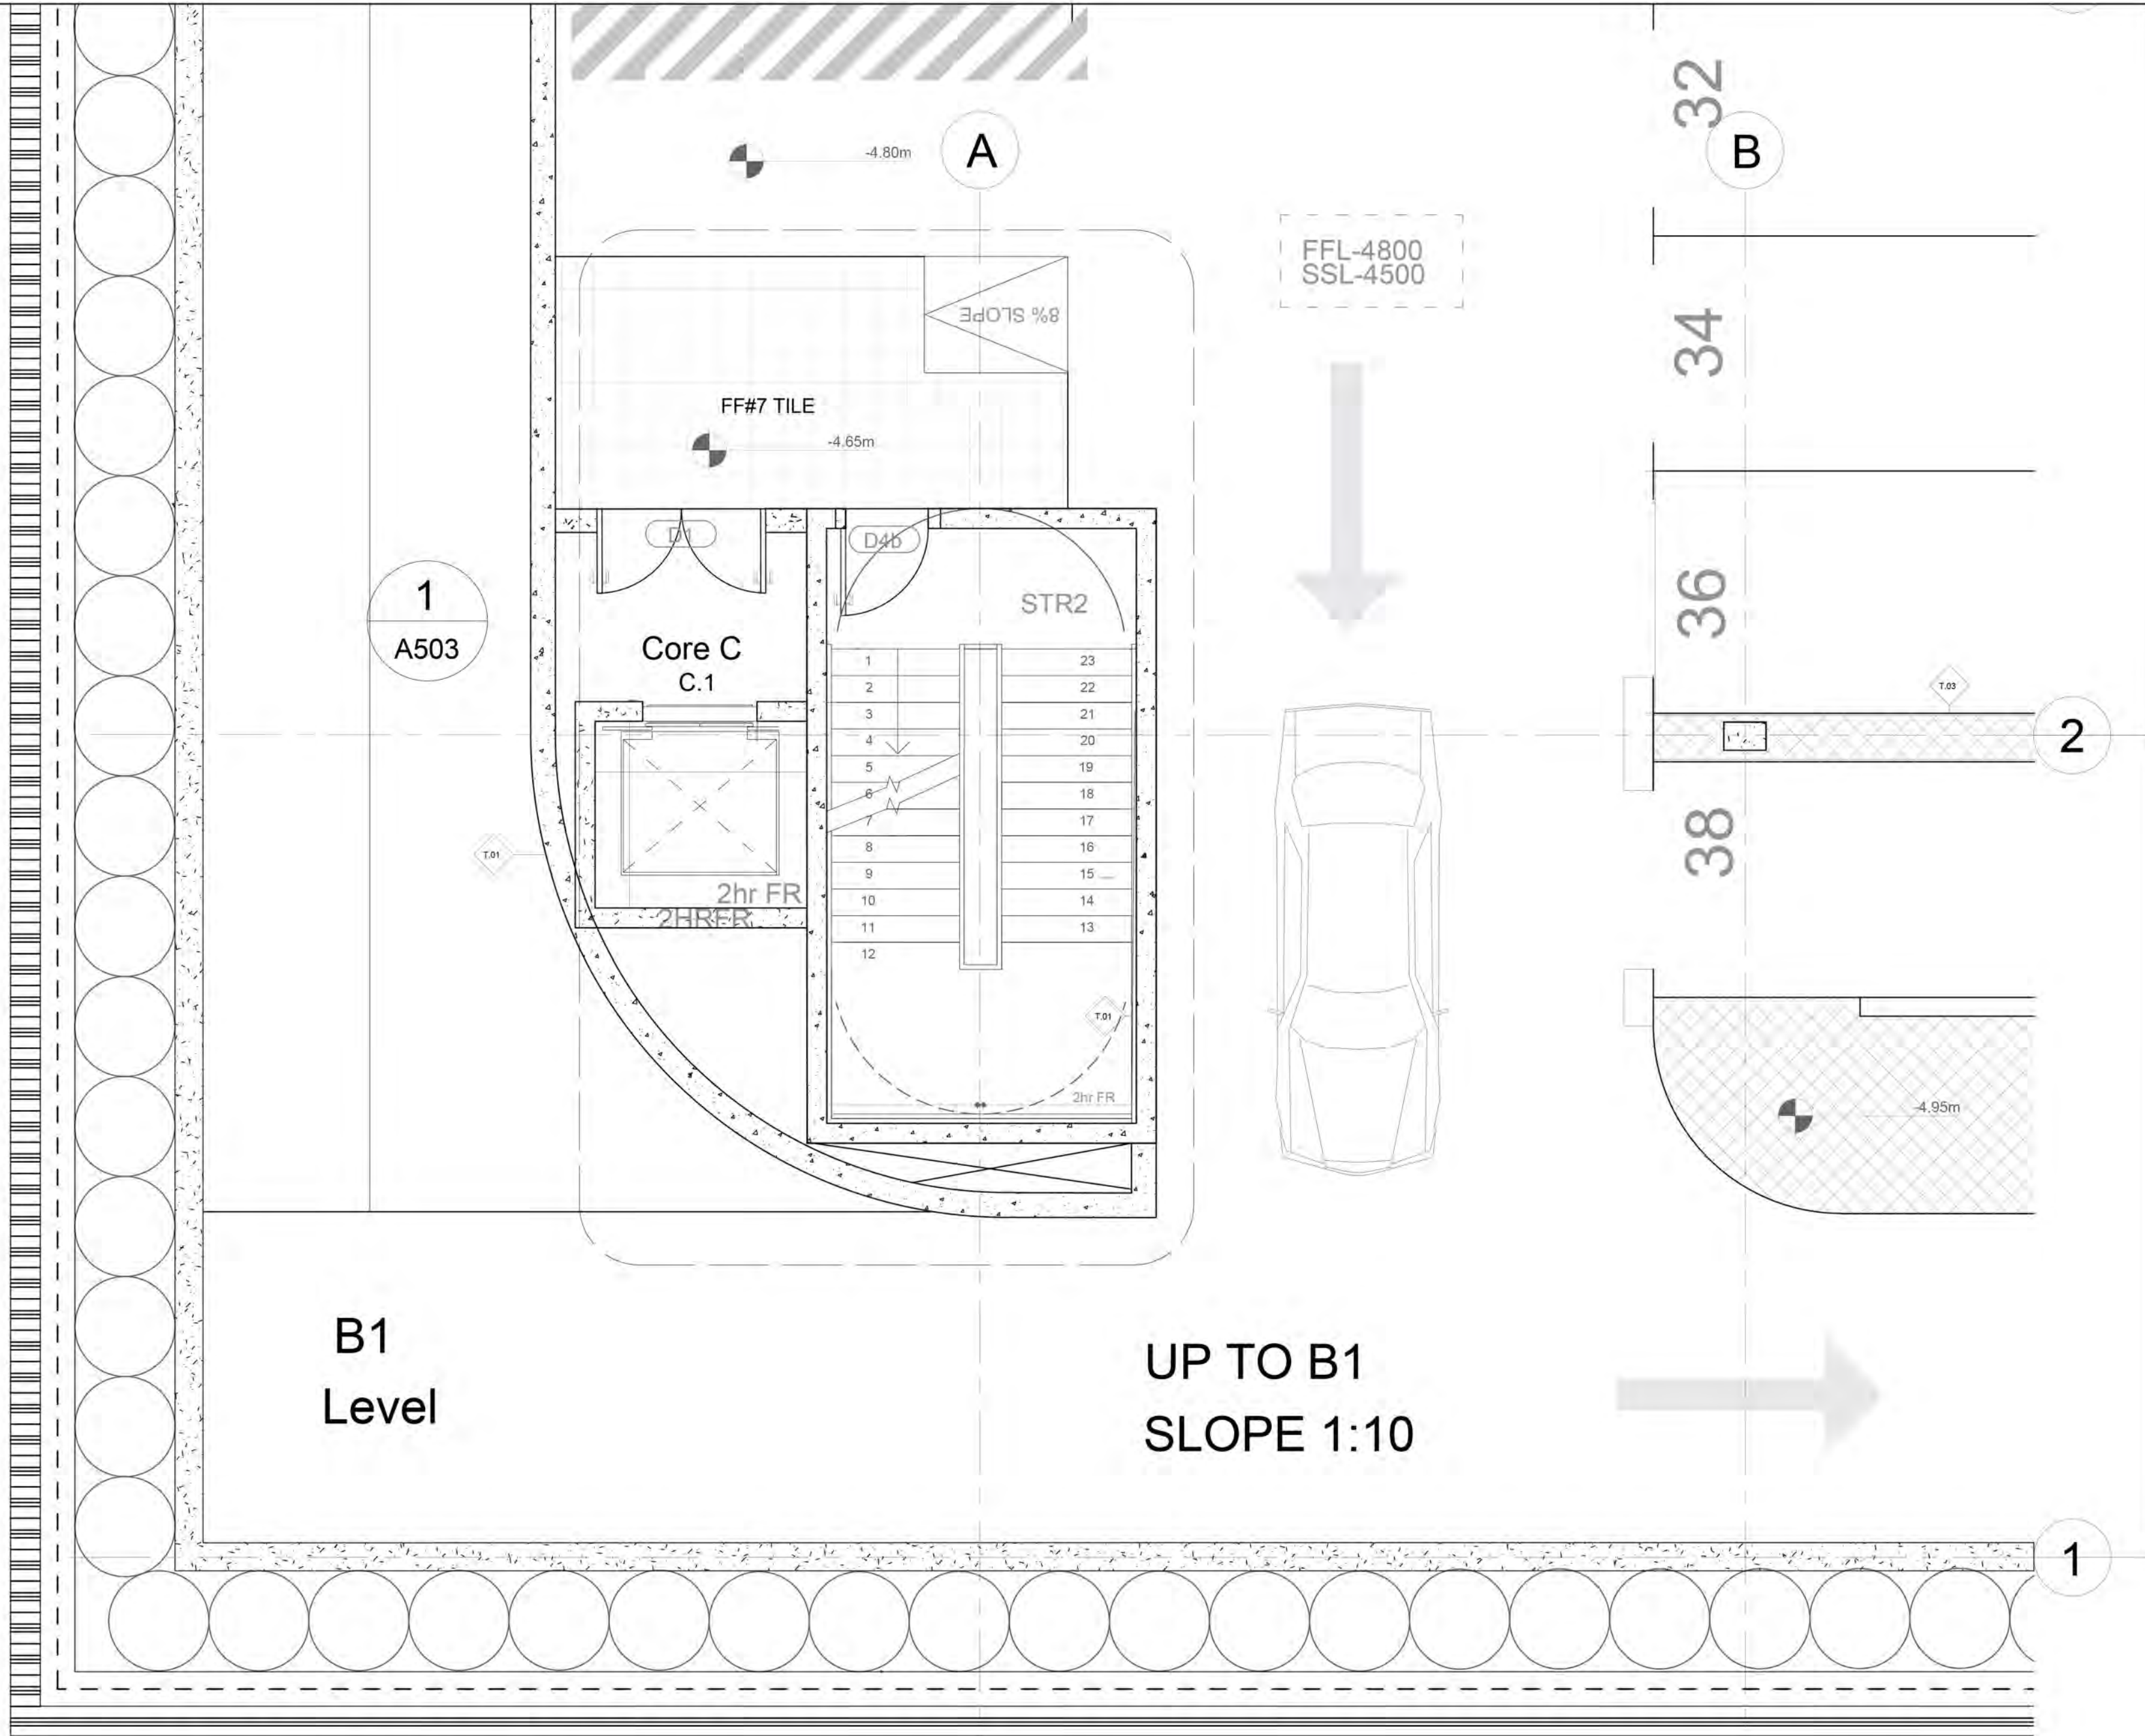

- Notes:
- Do not scale the drawings
 - The contract Documents are complementary. What is required by one is as binding as if required by all.
 - The contractor shall coordinate all portions of the work as described in the contract documents.
 - Notify the car for resolutions for all discrepancies prior to construction.
 - Unless otherwise indicated, plan dimensions are to column grid on cm nominal surface of masonry, face of studs and face concrete walls.
 - Line of existing grades, as shown on the building elevations and sections are approximate.
 - Verify all rough in dimensions for equipment provided in this contract, or by others.
 - Verify size location/location finish/fire rating, ect. page and provide complete all require opening through floors and walls, access doors, turring,curbs, anchors and inserts. Provided all bases and blocking required by the UL.

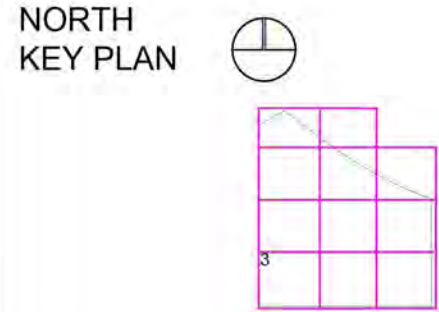

NB	DATE	STATUS

WWW.AUD.EDU
04 399 9000
SHEIKH ZAYED RD. -DUBAI

AUD AMERICAN UNIVERSITY IN DUBAI


Design Author:

M²

Mahima Aswani
Api Mitra
Ahmed Hussein
mahima.aswani@mymail.aud.edu
Aparajita.mitra@mymail.aud.edu
Ahmed.hussein@mymail.aud.edu

Mahima, Aparajita and Ahmad	
Phone no. 050 9488552 Address: Sheikh Zayed Rd., Al Wadi Apartments, Street 23 e	
Project:	BUR DUBAI CREEK OFFICE
Status:	DETAIL DESIGN
Title:	PARTIAL BASEMENT FLOOR PLAN

DB	CB	DATE	REV
Aparajita Mahima Ahmad	GY	3/5/2020	3/5/2020
SCALE @ A2 1:50		DWG NB A099-3	

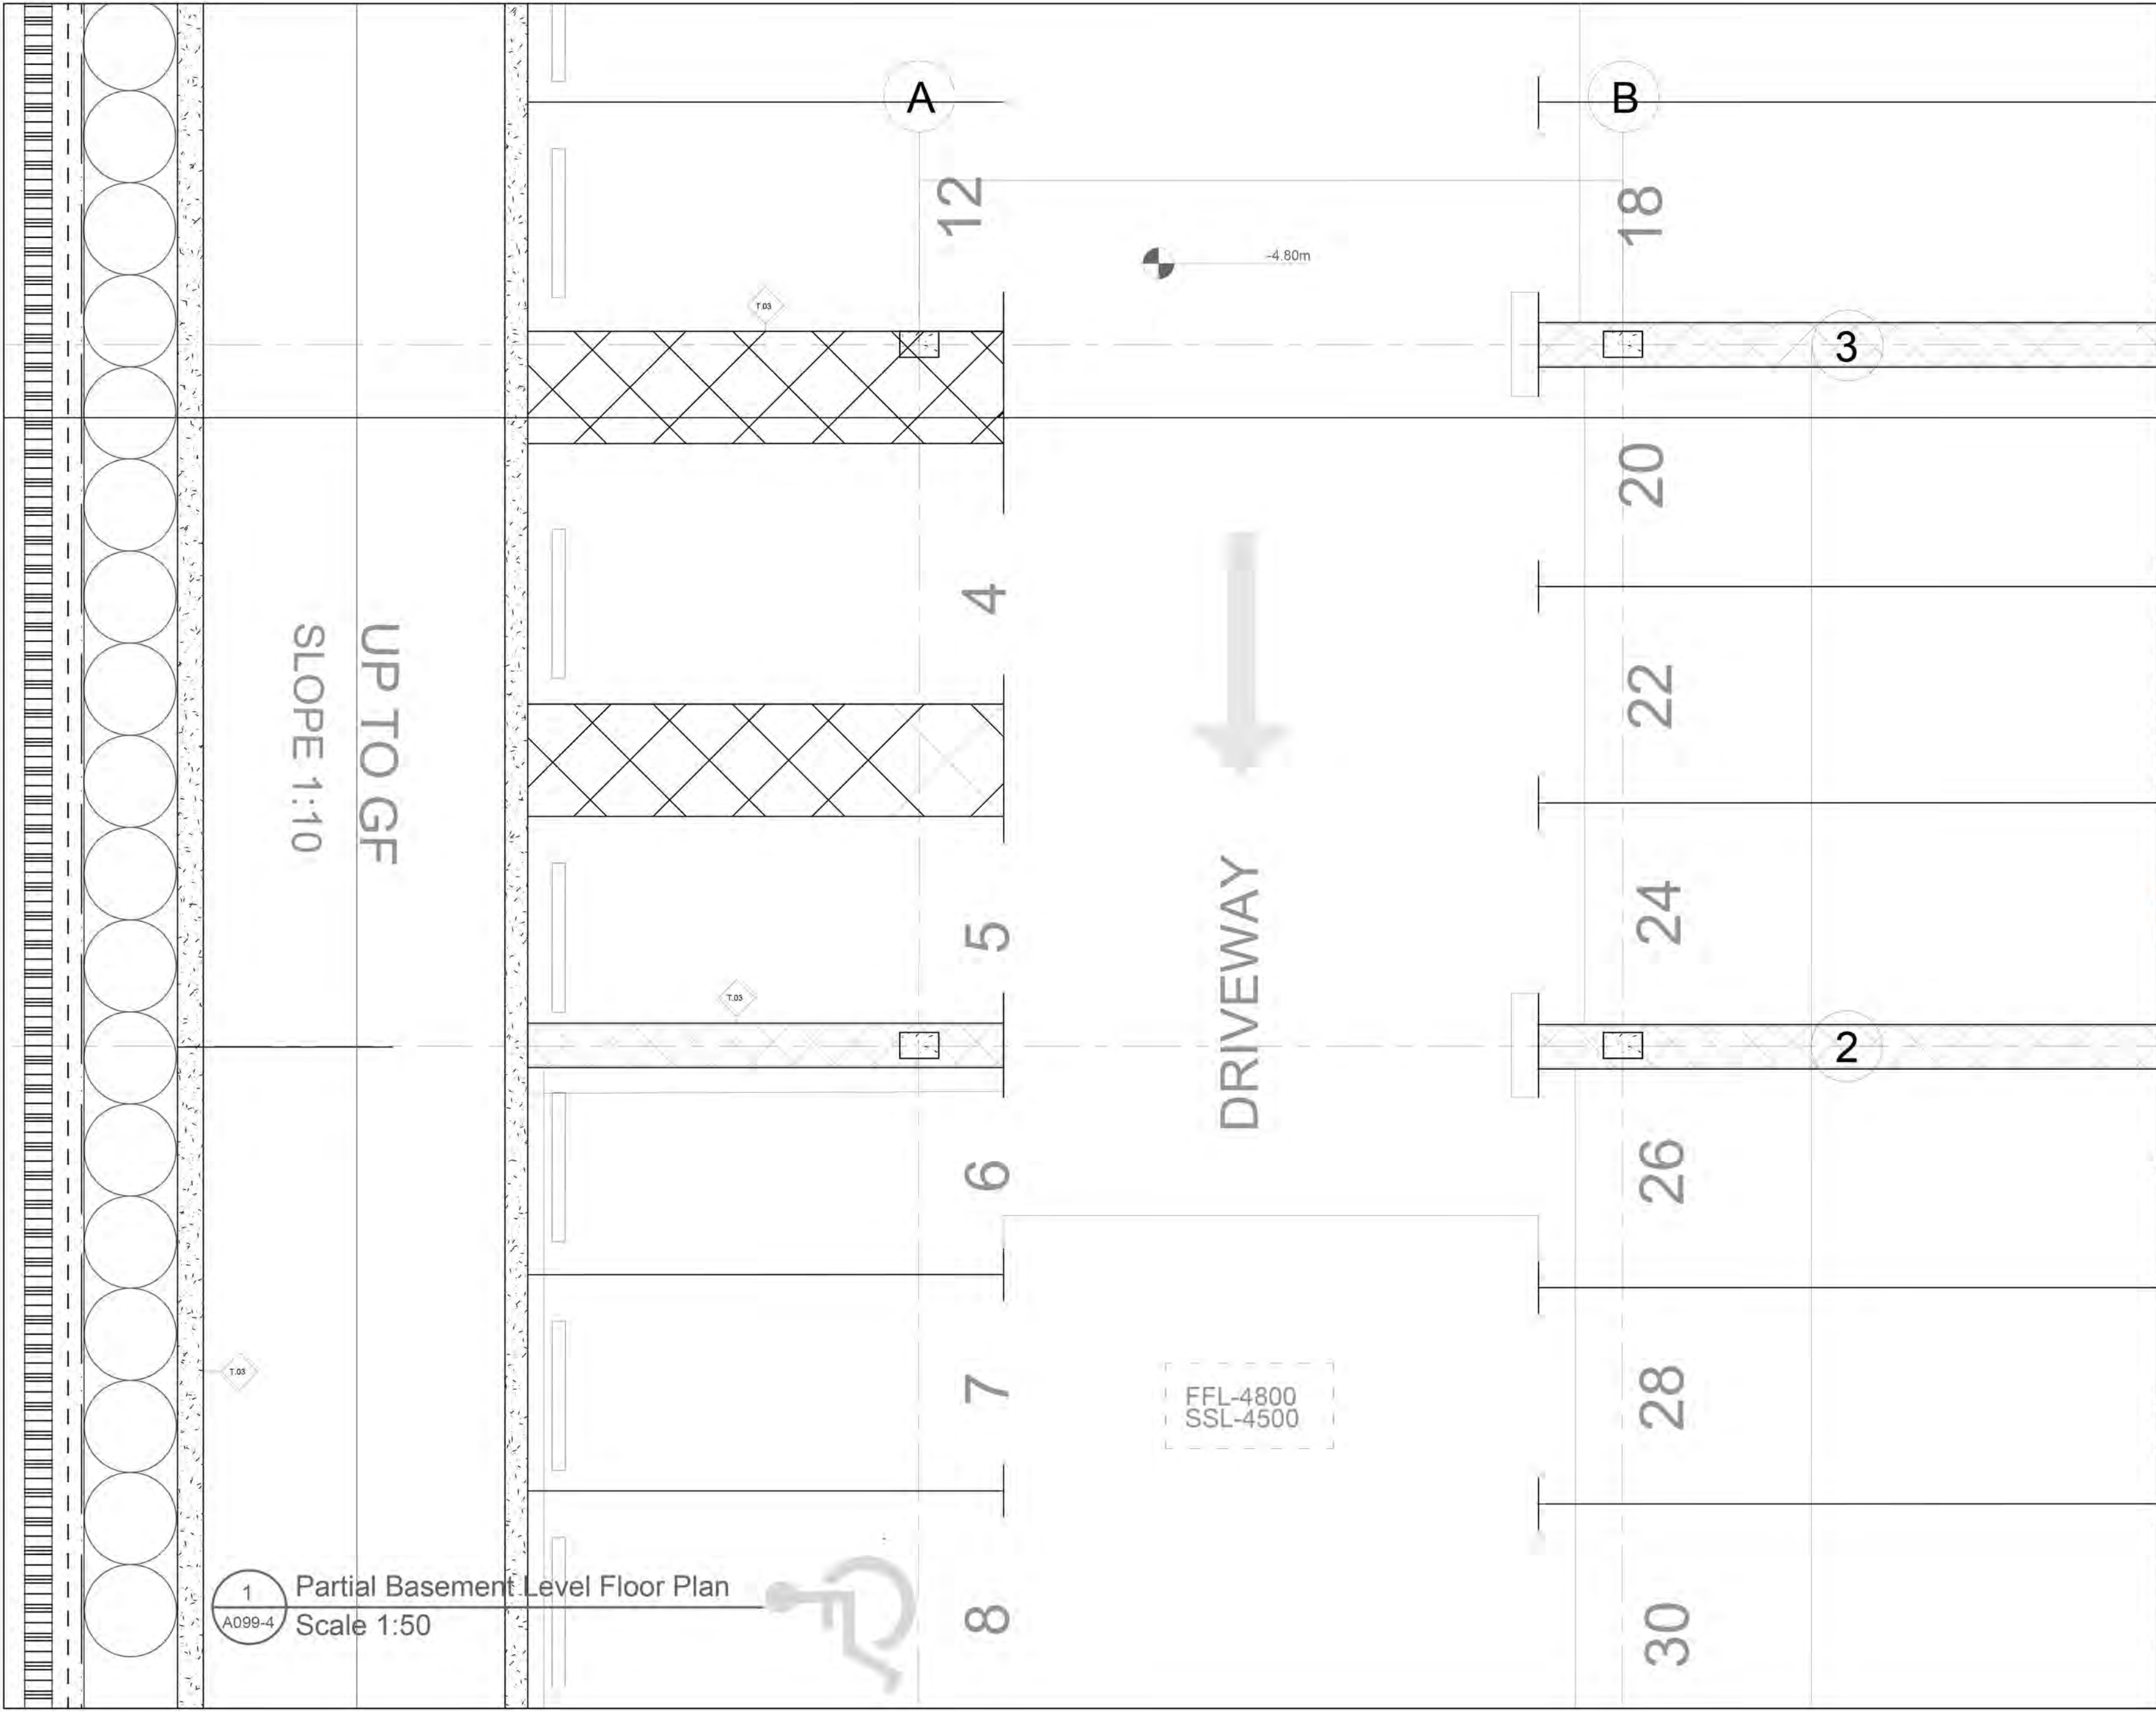

- Notes:
- Do not scale the drawings
 - The contract Documents are complementary. What is required by one is as binding as if required by all.
 - The contractor shall coordinate all portions of the work as described in the contract documents.
 - Notify the car for resolutions for all discrepancies prior to construction.
 - Unless otherwise indicated, plan dimensions are to column grid on cm nominal surface of masonry, face of studs and face concrete walls.
 - Line of existing grades, as shown on the building elevations and sections are approximate.
 - Verify all rough in dimensions for equipment provided in this contract, or by others.
 - Verify size location/location finish/fire rating, ect. page and provide complete all require opening through floors and walls, access doors, turring,curbs, anchors and inserts. Provided all bases and blocking required by the UL.

NORTH
KEY PLAN

NB	DATE	STATUS

WWW.AUD.EDU
04 399 9000
SHEIKH ZAYED RD. -DUBAI

AUD | AMERICAN UNIVERSITY IN DUBAI

Design Author:



Mahima Aswani
Api Mitra
Ahmed Hussein
mahima.aswani@mymail.aud.edu
Aparajita.mitra@mymail.aud.edu
Ahmed.hussein@mymail.aud.edu

Mahima, Aparajita and Ahmad

Phone no. 050 9488552
Address: Sheikh Zayed Rd., Al Wadi Apartments, Street 23 e

Project:

**BUR DUBAI
CREEK OFFICE**

Status:

DETAIL DESIGN

Title:


PARTIAL BASEMENT FLOOR PLAN

DB Aparajita Mahima Ahmad	CB GY	DATE 3/5/2020	REV 3/5/2020
------------------------------------	----------	------------------	-----------------

SCALE @ A2
1:50

DWG NB
A099-4

1 Partial Basement Level Floor Plan
A099-4 Scale 1:50

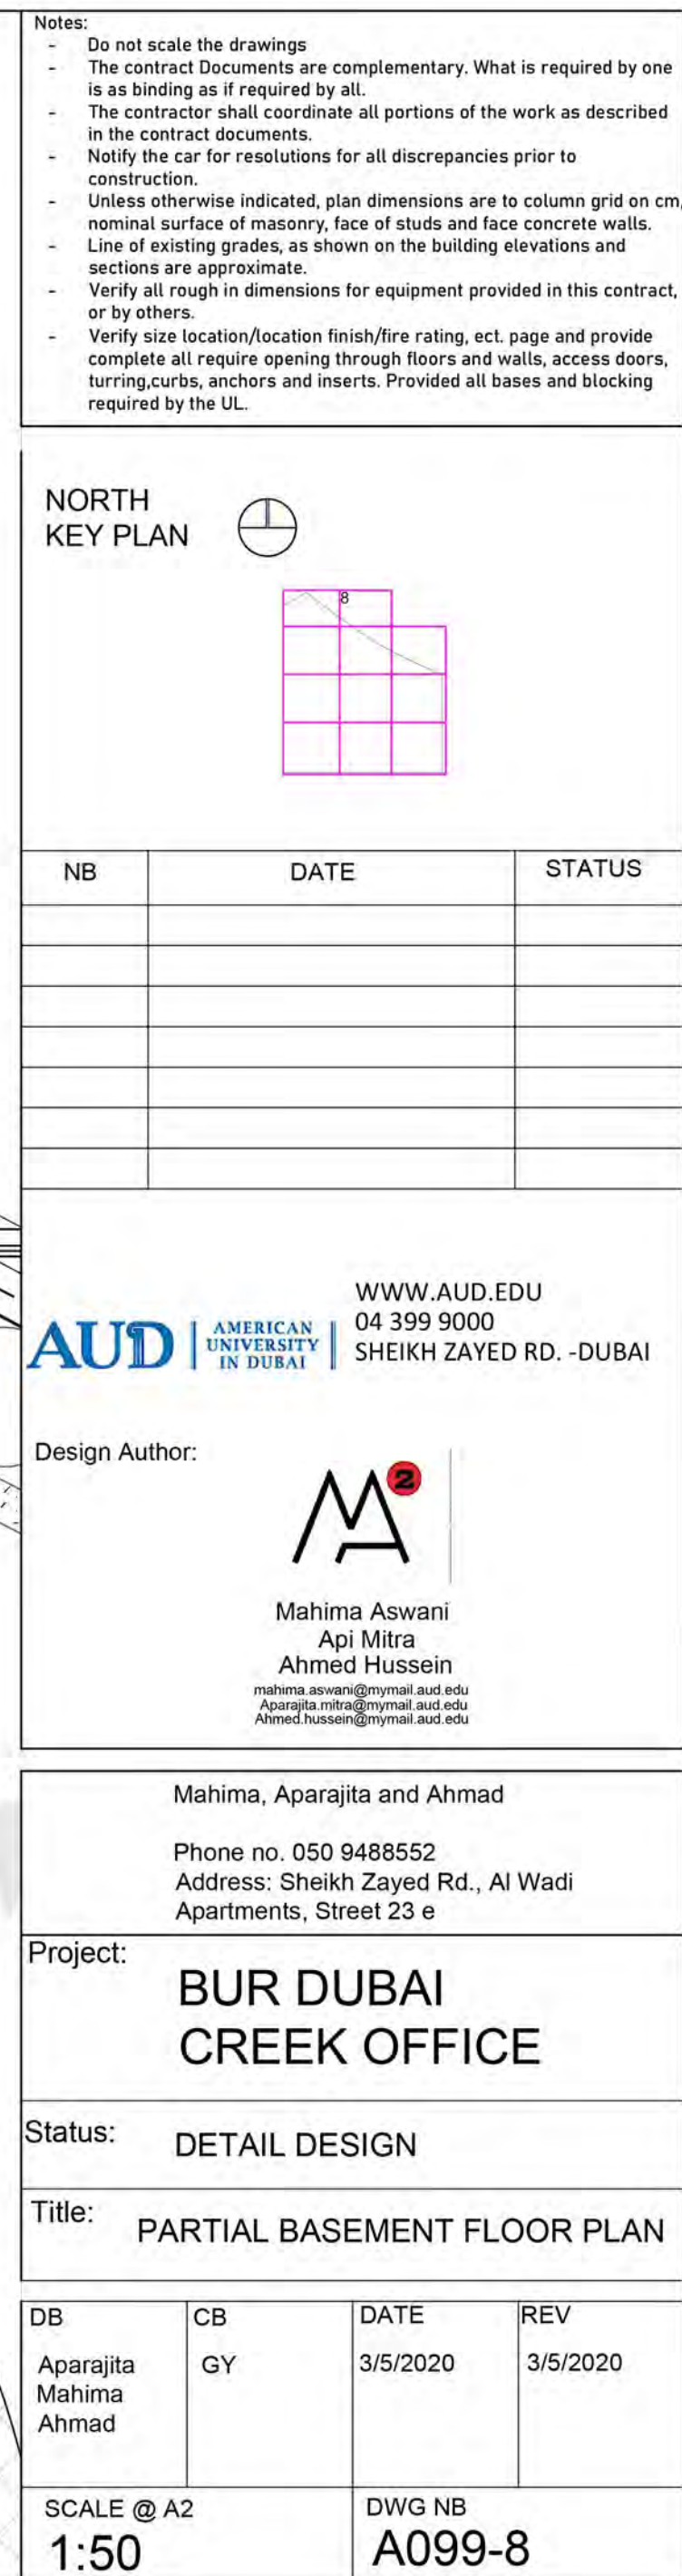

Notes:	- Do not scale the drawings - The contract Documents are complementary. What is required by one is as binding as if required by all. - The contractor shall coordinate all portions of the work as described in the contract documents. - Notify the car for resolutions for all discrepancies prior to construction. - Unless otherwise indicated, plan dimensions are to column grid on cm nominal surface of masonry, face of studs and face concrete walls. - Line of existing grades, as shown on the building elevations and sections are approximate. - Verify all rough in dimensions for equipment provided in this contract, or by others. - Verify size location/location finish/fire rating, ect. page and provide complete all require opening through floors and walls, access doors, turning,curbs, anchors and inserts. Provided all bases and blocking required by the UL.
--------	--

**NORTH
KEY PLAN**

8

[illegible]

AUD | AMERICAN
UNIVERSITY
IN DUBAI

WWW.AUD.EDU
04 399 9000
SHEIKH ZAYED RD. -DUBAI

Design Author:



Mahima Aswani
Api Mitra
Ahmed Hussein

mahima.aswani@mymail.aud.edu
Aparajita.mitra@mymail.aud.edu
Ahmed.hussein@mymail.aud.edu

Mahima, Aparajita and Ahmad

Phone no. 050 9488552
Address: Sheikh Zayed Rd., Al Wadi
Apartments, Street 23 e


Project: **BUR DUBAI
CREEK OFFICE**

Status:	DETAIL DESIGN
---------	---------------


Title: PARTIAL BASEMENT FLOOR PLAN

DB	CB	DATE	REV
Aparajita Mahima Ahmad	GY	3/5/2020	3/5/2020

SCALE @ A2 1:50	DWG NB A099-8
---------------------------	-------------------------

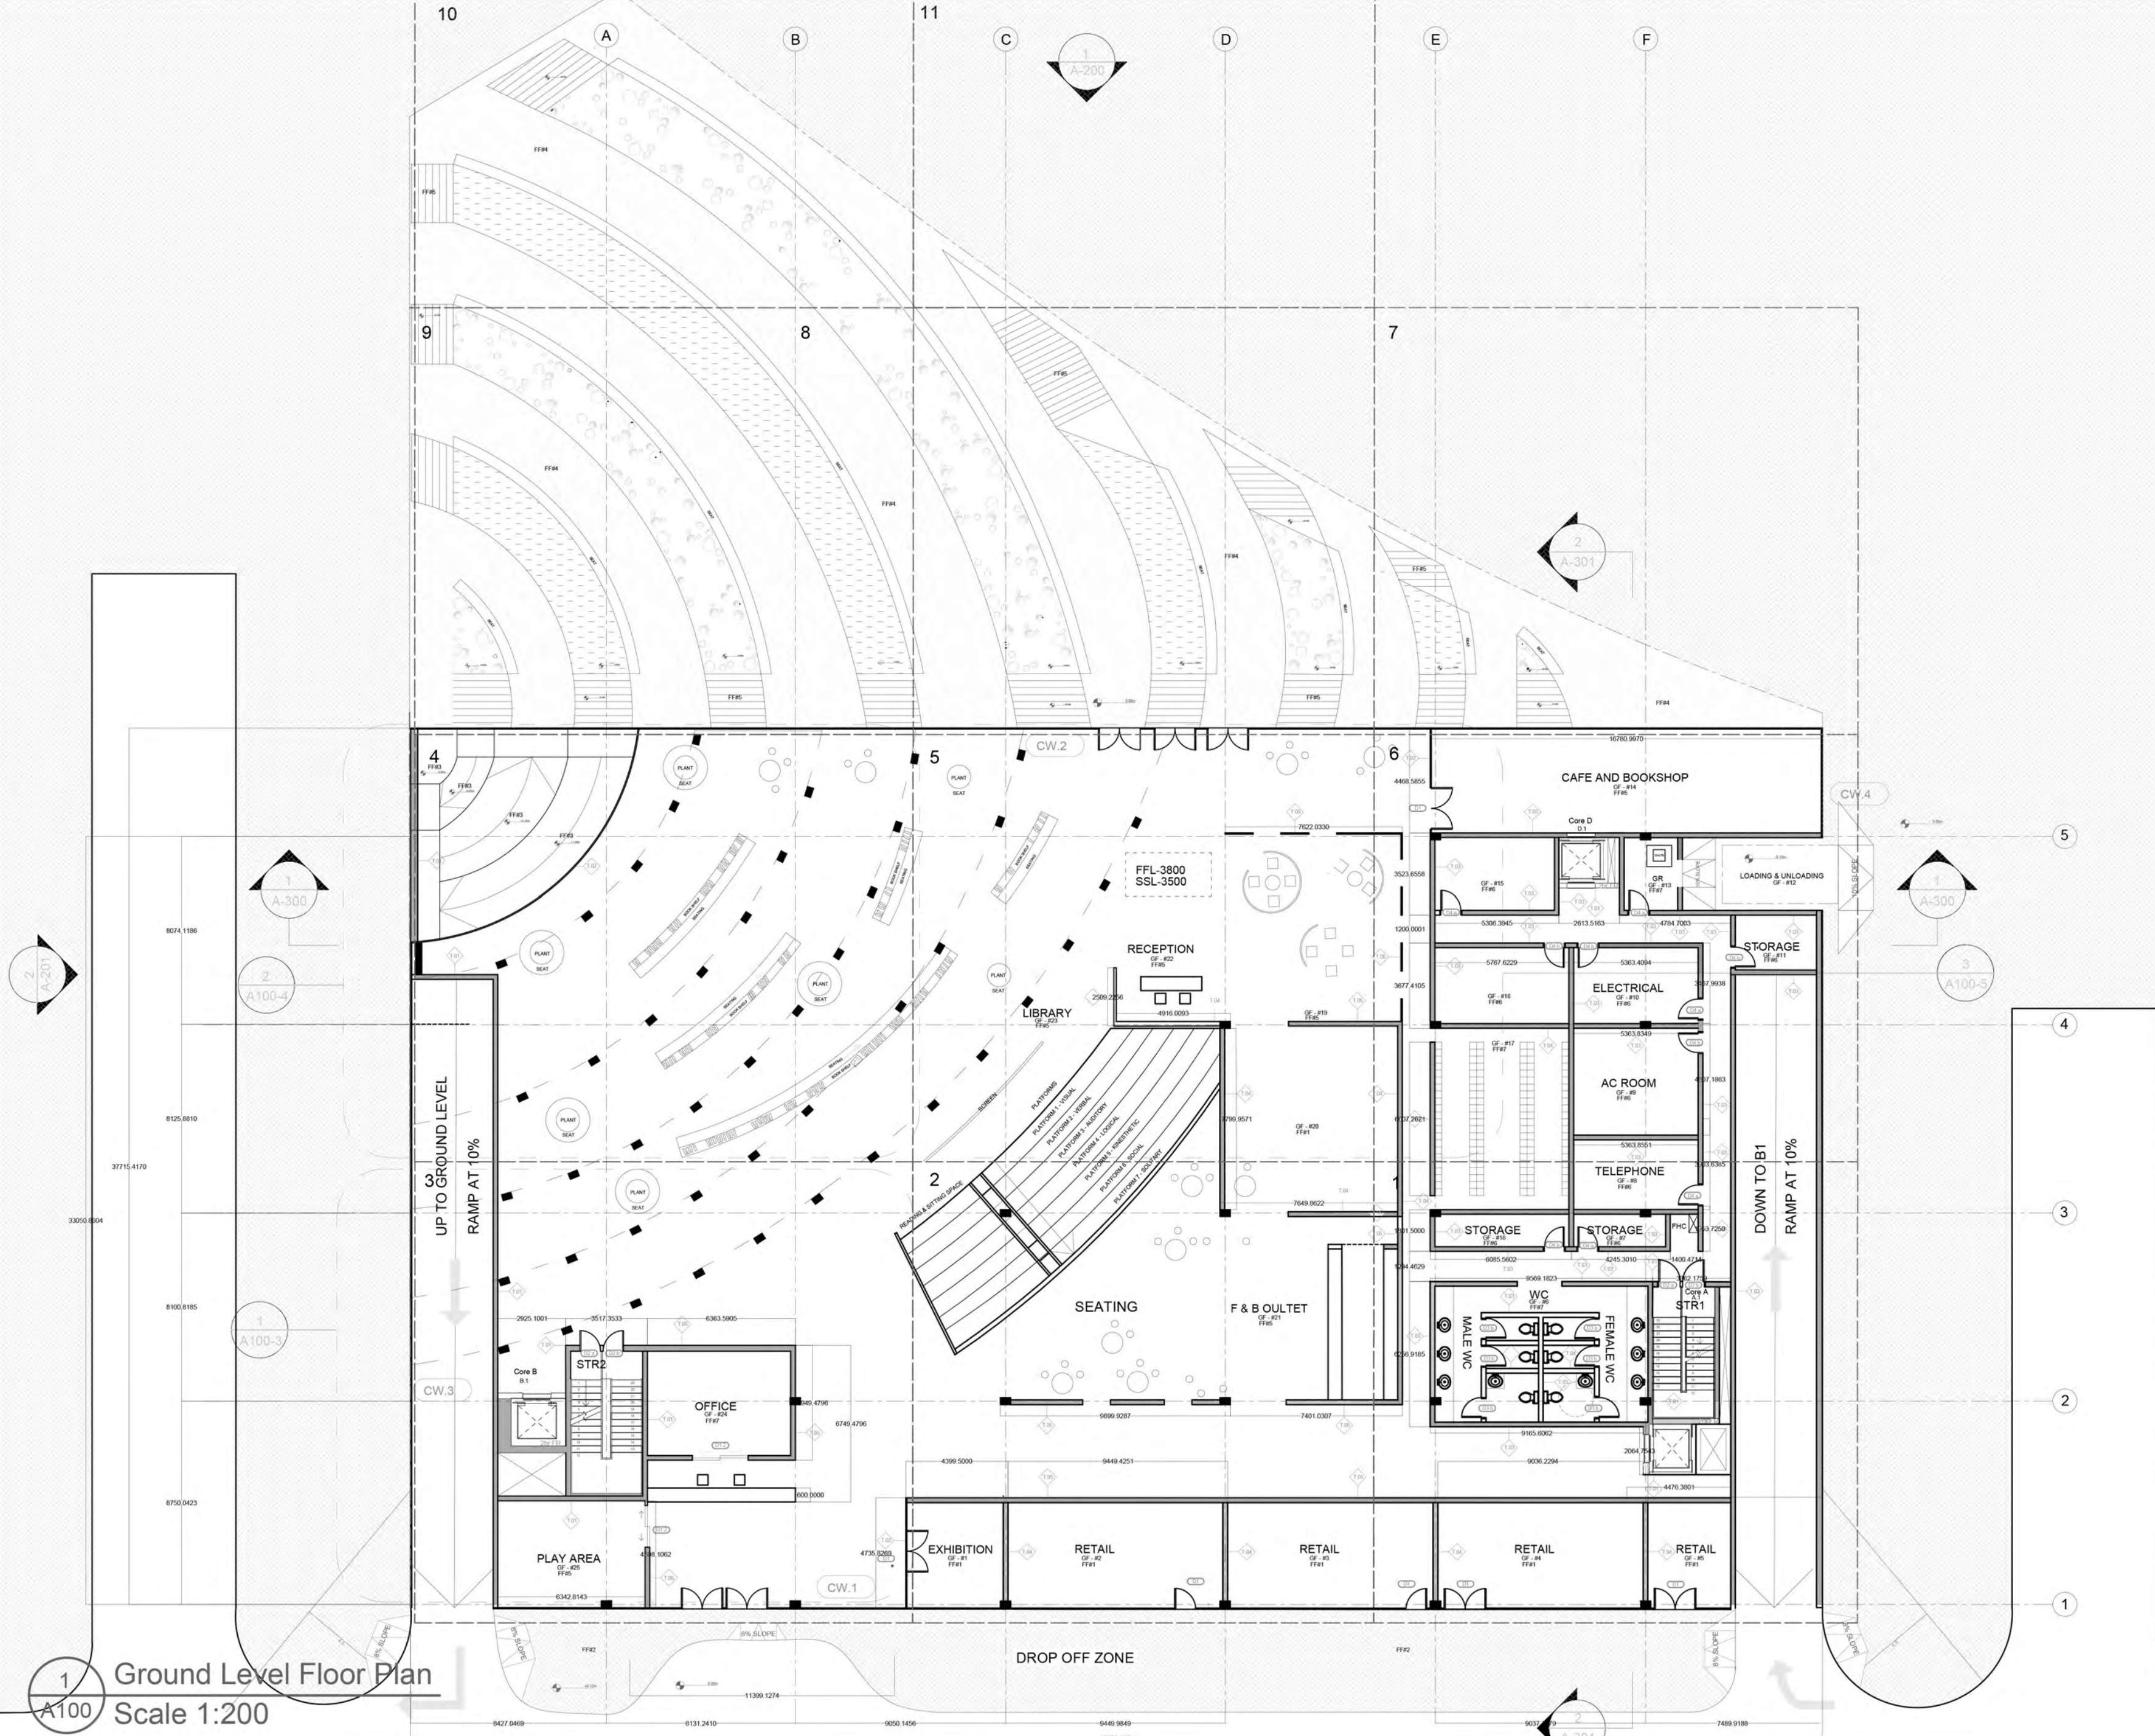

- Notes:
- Do not scale the drawings
 - The contract Documents are complementary. What is required by one is as binding as if required by all.
 - The contractor shall coordinate all portions of the work as described in the contract documents.
 - Notify the car for resolutions for all discrepancies prior to construction.
 - Unless otherwise indicated, plan dimensions are to column grid on cm nominal surface of masonry, face of studs and face concrete walls.
 - Line of existing grades, as shown on the building elevations and sections are approximate.
 - Verify all rough in dimensions for equipment provided in this contract, or by others.
 - Verify size location/location finish/fire rating, ect. page and provide complete all require opening through floors and walls, access doors, turring,curbs, anchors and inserts. Provided all bases and blocking required by the UL.

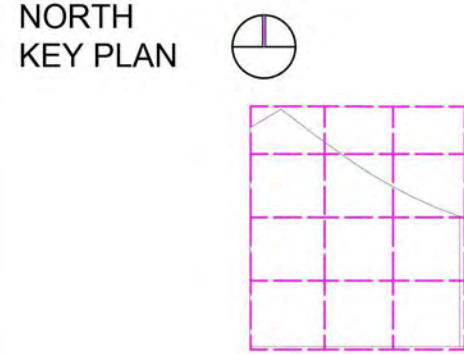

NB	DATE	STATUS

WWW.AUD.EDU
04 399 9000
SHEIKH ZAYED RD. -DUBAI

Design Author:



Mahima Aswani
Api Mitra
Ahmed Hussein

mahima.aswani@mymail.aud.edu
Aparajita.mitra@mymail.aud.edu
Ahmed.hussein@mymail.aud.edu

Mahima, Aparajita and Ahmad

Phone no. 050 9488552
Address: Sheikh Zayed Rd., Al Wadi
Apartments, Street 23 e

Project:

**BUR DUBAI
CREEK OFFICE**

Status:

DETAIL DESIGN

Title:

GROUND LEVEL FLOOR PLAN

DB

Aparajita
Mahima
Ahmad

CB

GY

DATE

3/5/2020

REV


3/5/2020

SCALE @ A2


1:200

DWG NB

A100

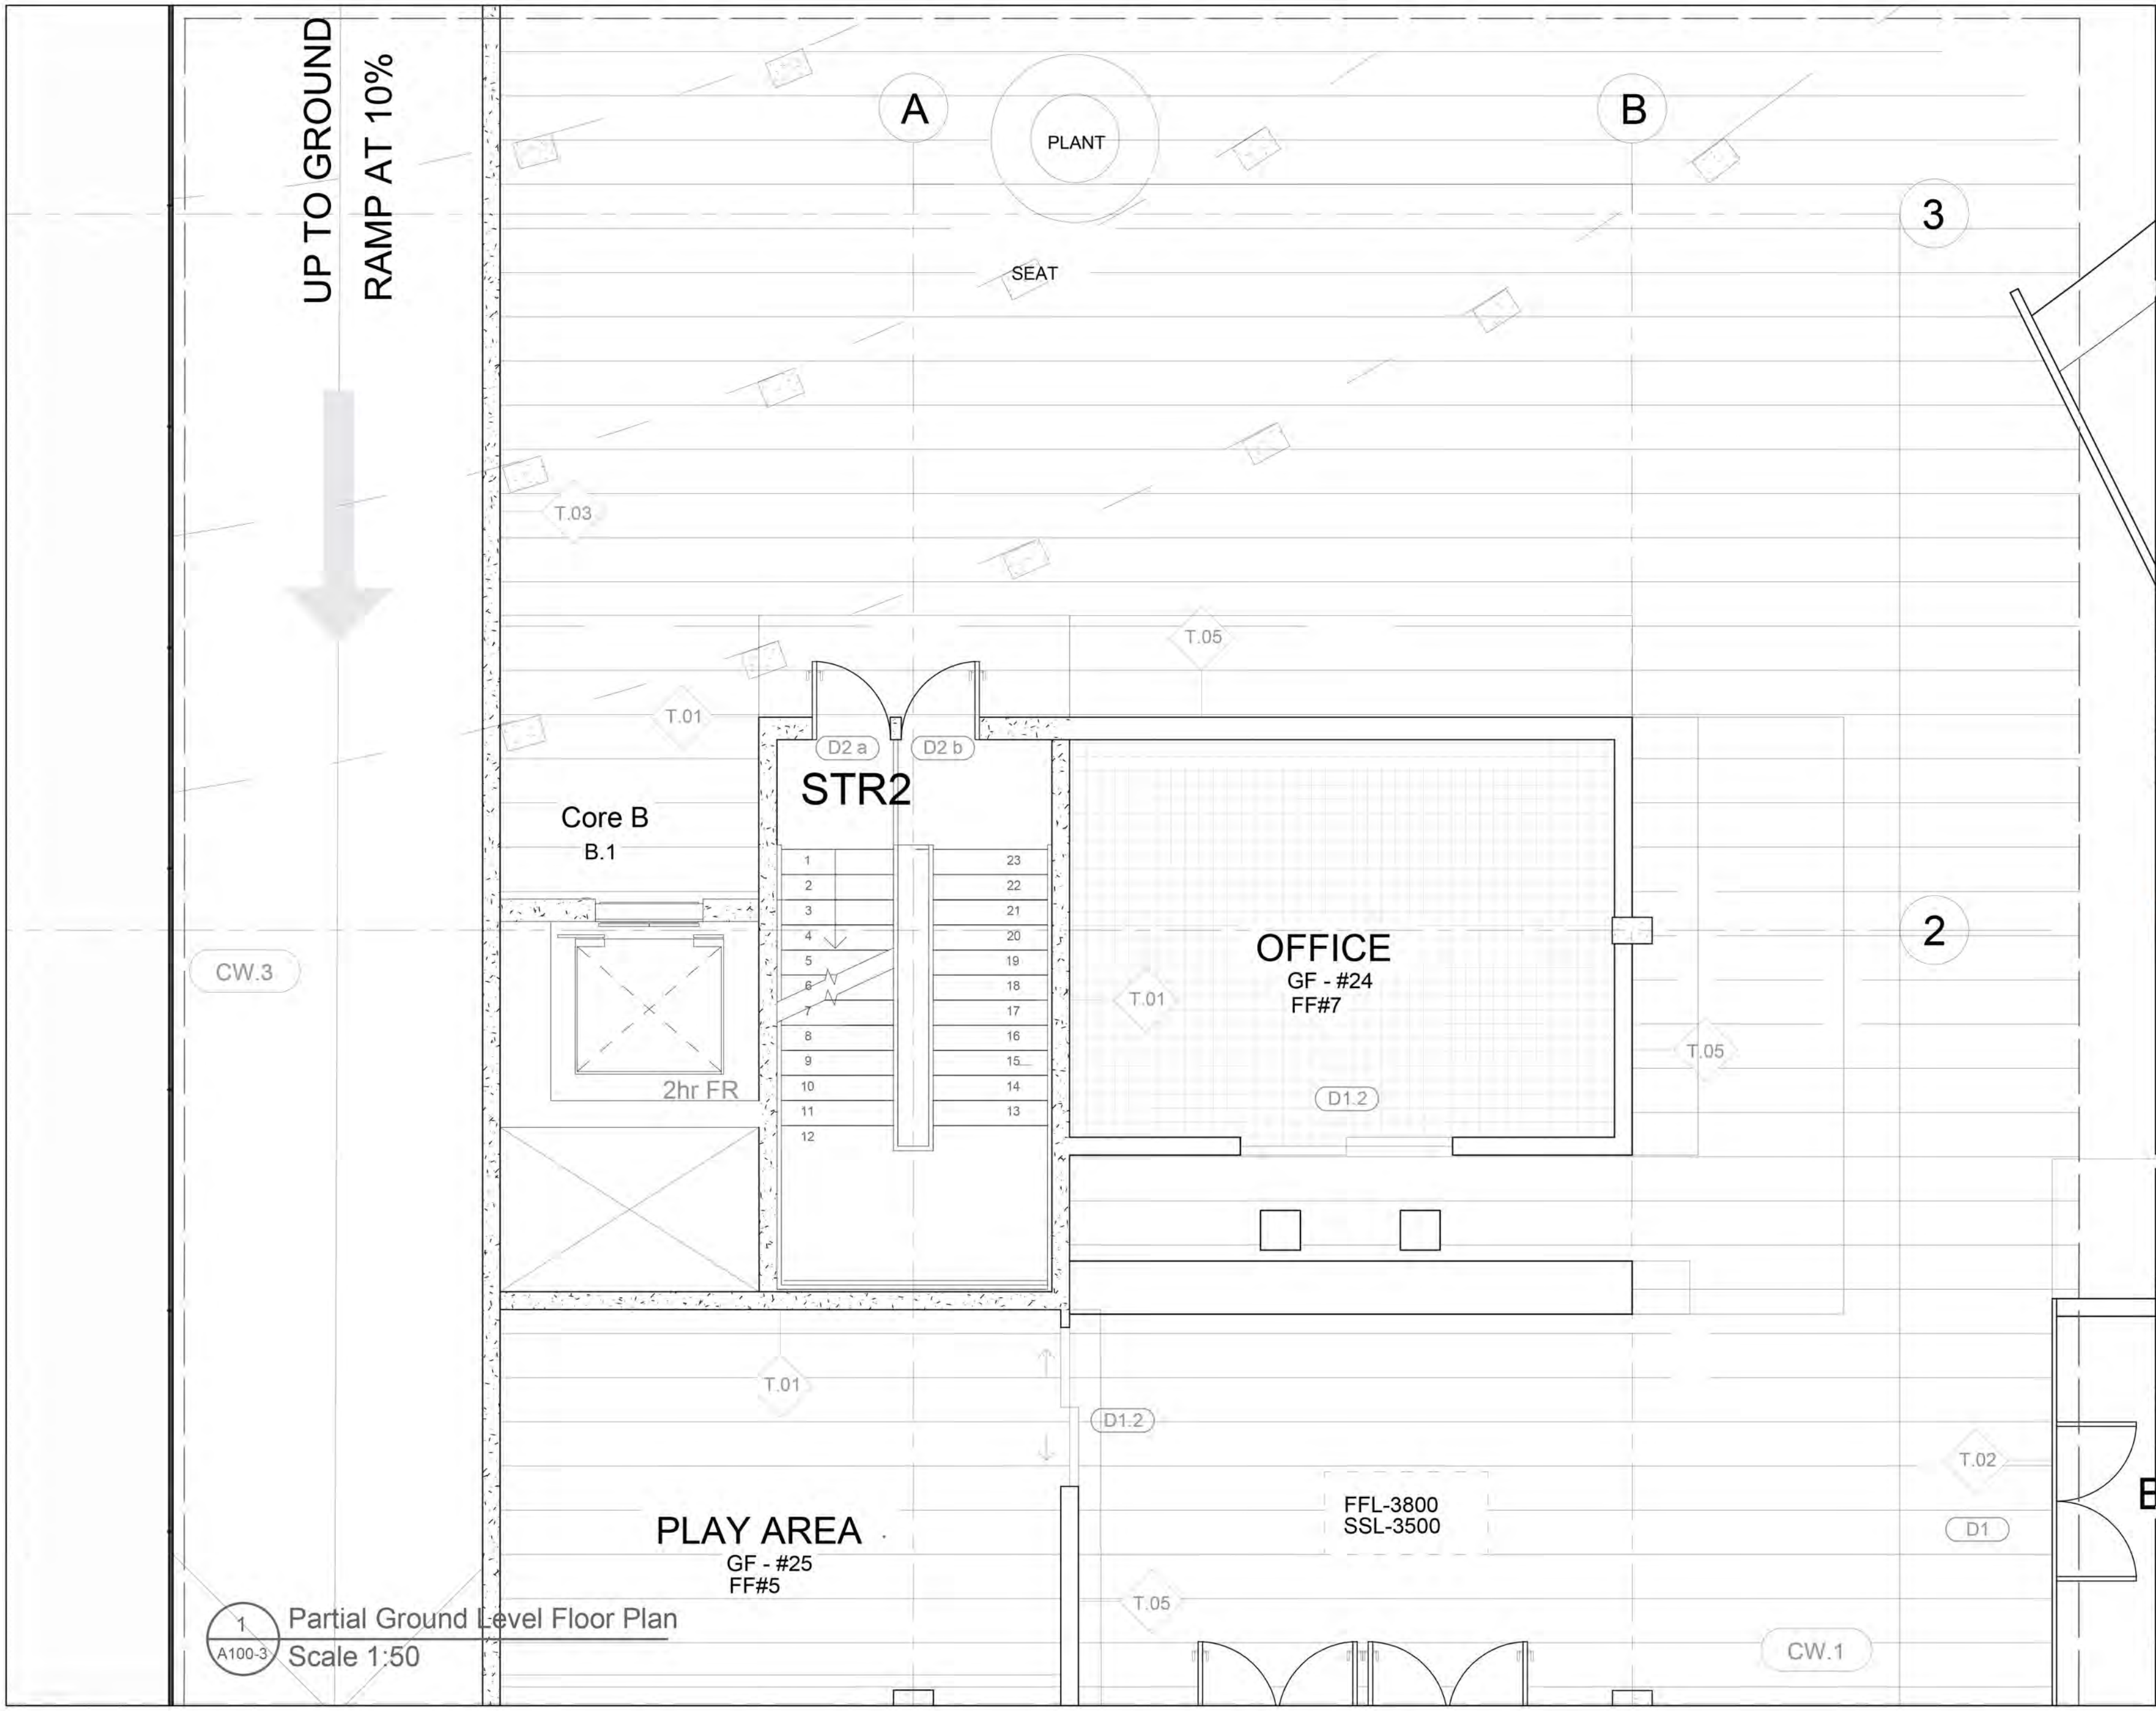

- Notes:
- Do not scale the drawings
 - The contract Documents are complementary. What is required by one is as binding as if required by all.
 - The contractor shall coordinate all portions of the work as described in the contract documents.
 - Notify the car for resolutions for all discrepancies prior to construction.
 - Unless otherwise indicated, plan dimensions are to column grid on cm nominal surface of masonry, face of studs and face concrete walls.
 - Line of existing grades, as shown on the building elevations and sections are approximate.
 - Verify all rough in dimensions for equipment provided in this contract, or by others.
 - Verify size location/location finish/fire rating, ect. page and provide complete all require opening through floors and walls, access doors, turring,curbs, anchors and inserts. Provided all bases and blocking required by the UL.

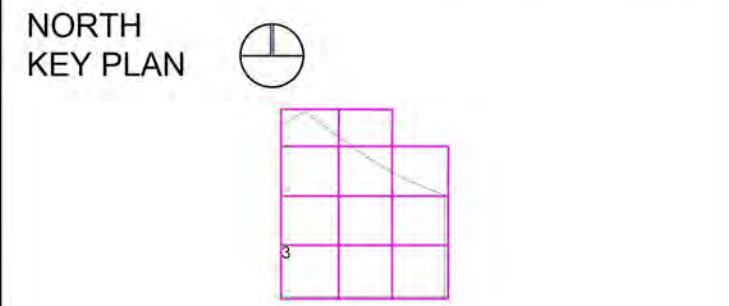

NB	DATE	STATUS

WWW.AUD.EDU
04 399 9000
SHEIKH ZAYED RD. -DUBAI

AUD | AMERICAN UNIVERSITY IN DUBAI

Design Author:

M²

Mahima Aswani
Api Mitra
Ahmed Hussein

mahima.aswani@mymail.aud.edu
Aparajita.mitra@mymail.aud.edu
Ahmed.hussein@mymail.aud.edu

Mahima, Aparajita and Ahmad

Phone no. 050 9488552
Address: Sheikh Zayed Rd., Al Wadi Apartments, Street 23 e

Project: **BUR DUBAI CREEK OFFICE**

Status: **DETAIL DESIGN**


Title: **PARTIAL GROUND FLOOR PLAN**

DB	CB	DATE	REV
Aparajita Mahima Ahmad	GY	3/5/2020	3/5/2020

SCALE @ A2
1:50


DWG NB
A100-3

1 Partial Ground Level Floor Plan
A100-3 Scale 1:50

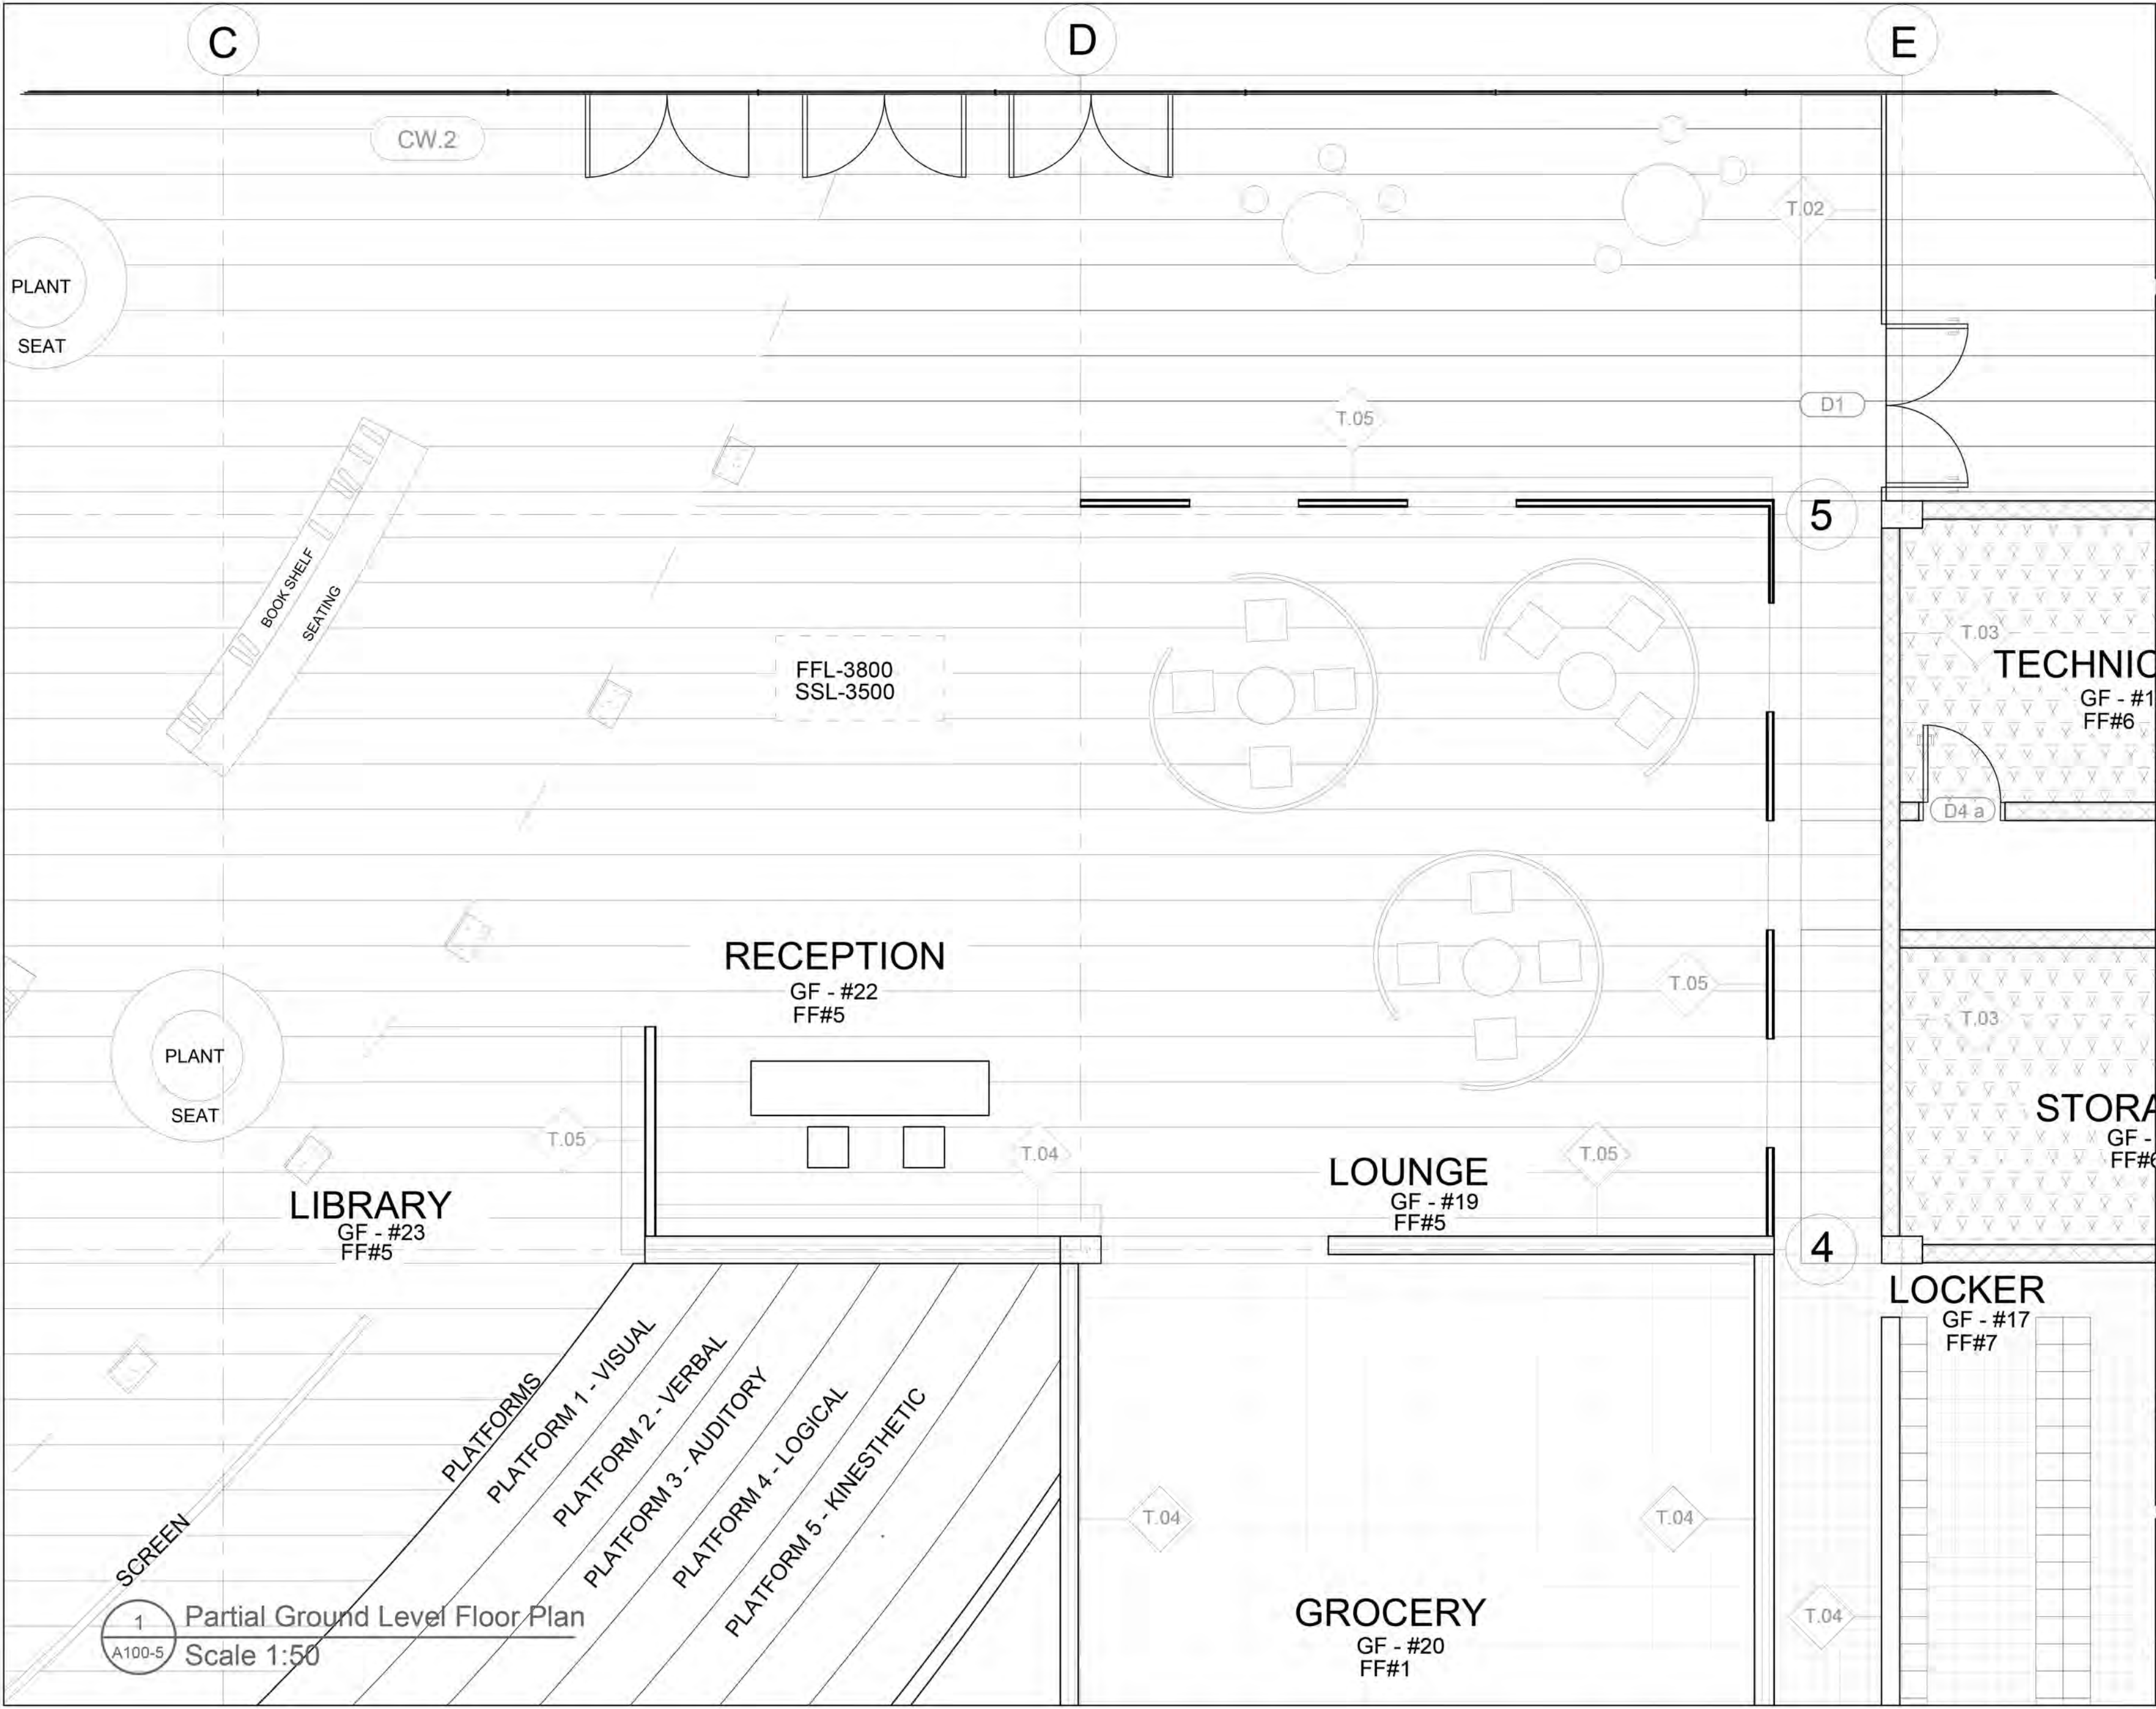

- Notes:
- Do not scale the drawings
 - The contract Documents are complementary. What is required by one is as binding as if required by all.
 - The contractor shall coordinate all portions of the work as described in the contract documents.
 - Notify the car for resolutions for all discrepancies prior to construction.
 - Unless otherwise indicated, plan dimensions are to column grid on cm nominal surface of masonry, face of studs and face concrete walls.
 - Line of existing grades, as shown on the building elevations and sections are approximate.
 - Verify all rough in dimensions for equipment provided in this contract, or by others.
 - Verify size location/location finish/fire rating, ect. page and provide complete all require opening through floors and walls, access doors, turring,curbs, anchors and inserts. Provided all bases and blocking required by the UL.

NORTH
KEY PLAN

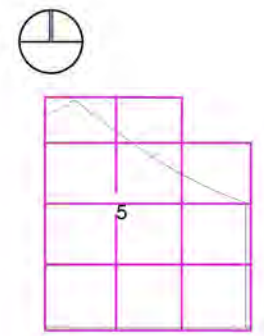

NB	DATE	STATUS

WWW.AUD.EDU
04 399 9000
SHEIKH ZAYED RD. -DUBAI

Design Author:

M²

Mahima Aswani
Api Mitra
Ahmed Hussein

mahima.aswani@mymail.aud.edu
Aparajita.mitra@mymail.aud.edu
Ahmed.hussein@mymail.aud.edu

Mahima, Aparajita and Ahmad

Phone no. 050 9488552
Address: Sheikh Zayed Rd., Al Wadi
Apartments, Street 23 e


Project:

**BUR DUBAI
CREEK OFFICE**

Status: **DETAIL DESIGN**

Title: **PARTIAL GROUND FLOOR PLAN**

DB	CB	DATE	REV
Aparajita Mahima Ahmad	GY	3/5/2020	3/5/2020
SCALE @ A2 1:50		DWG NB A100-5	

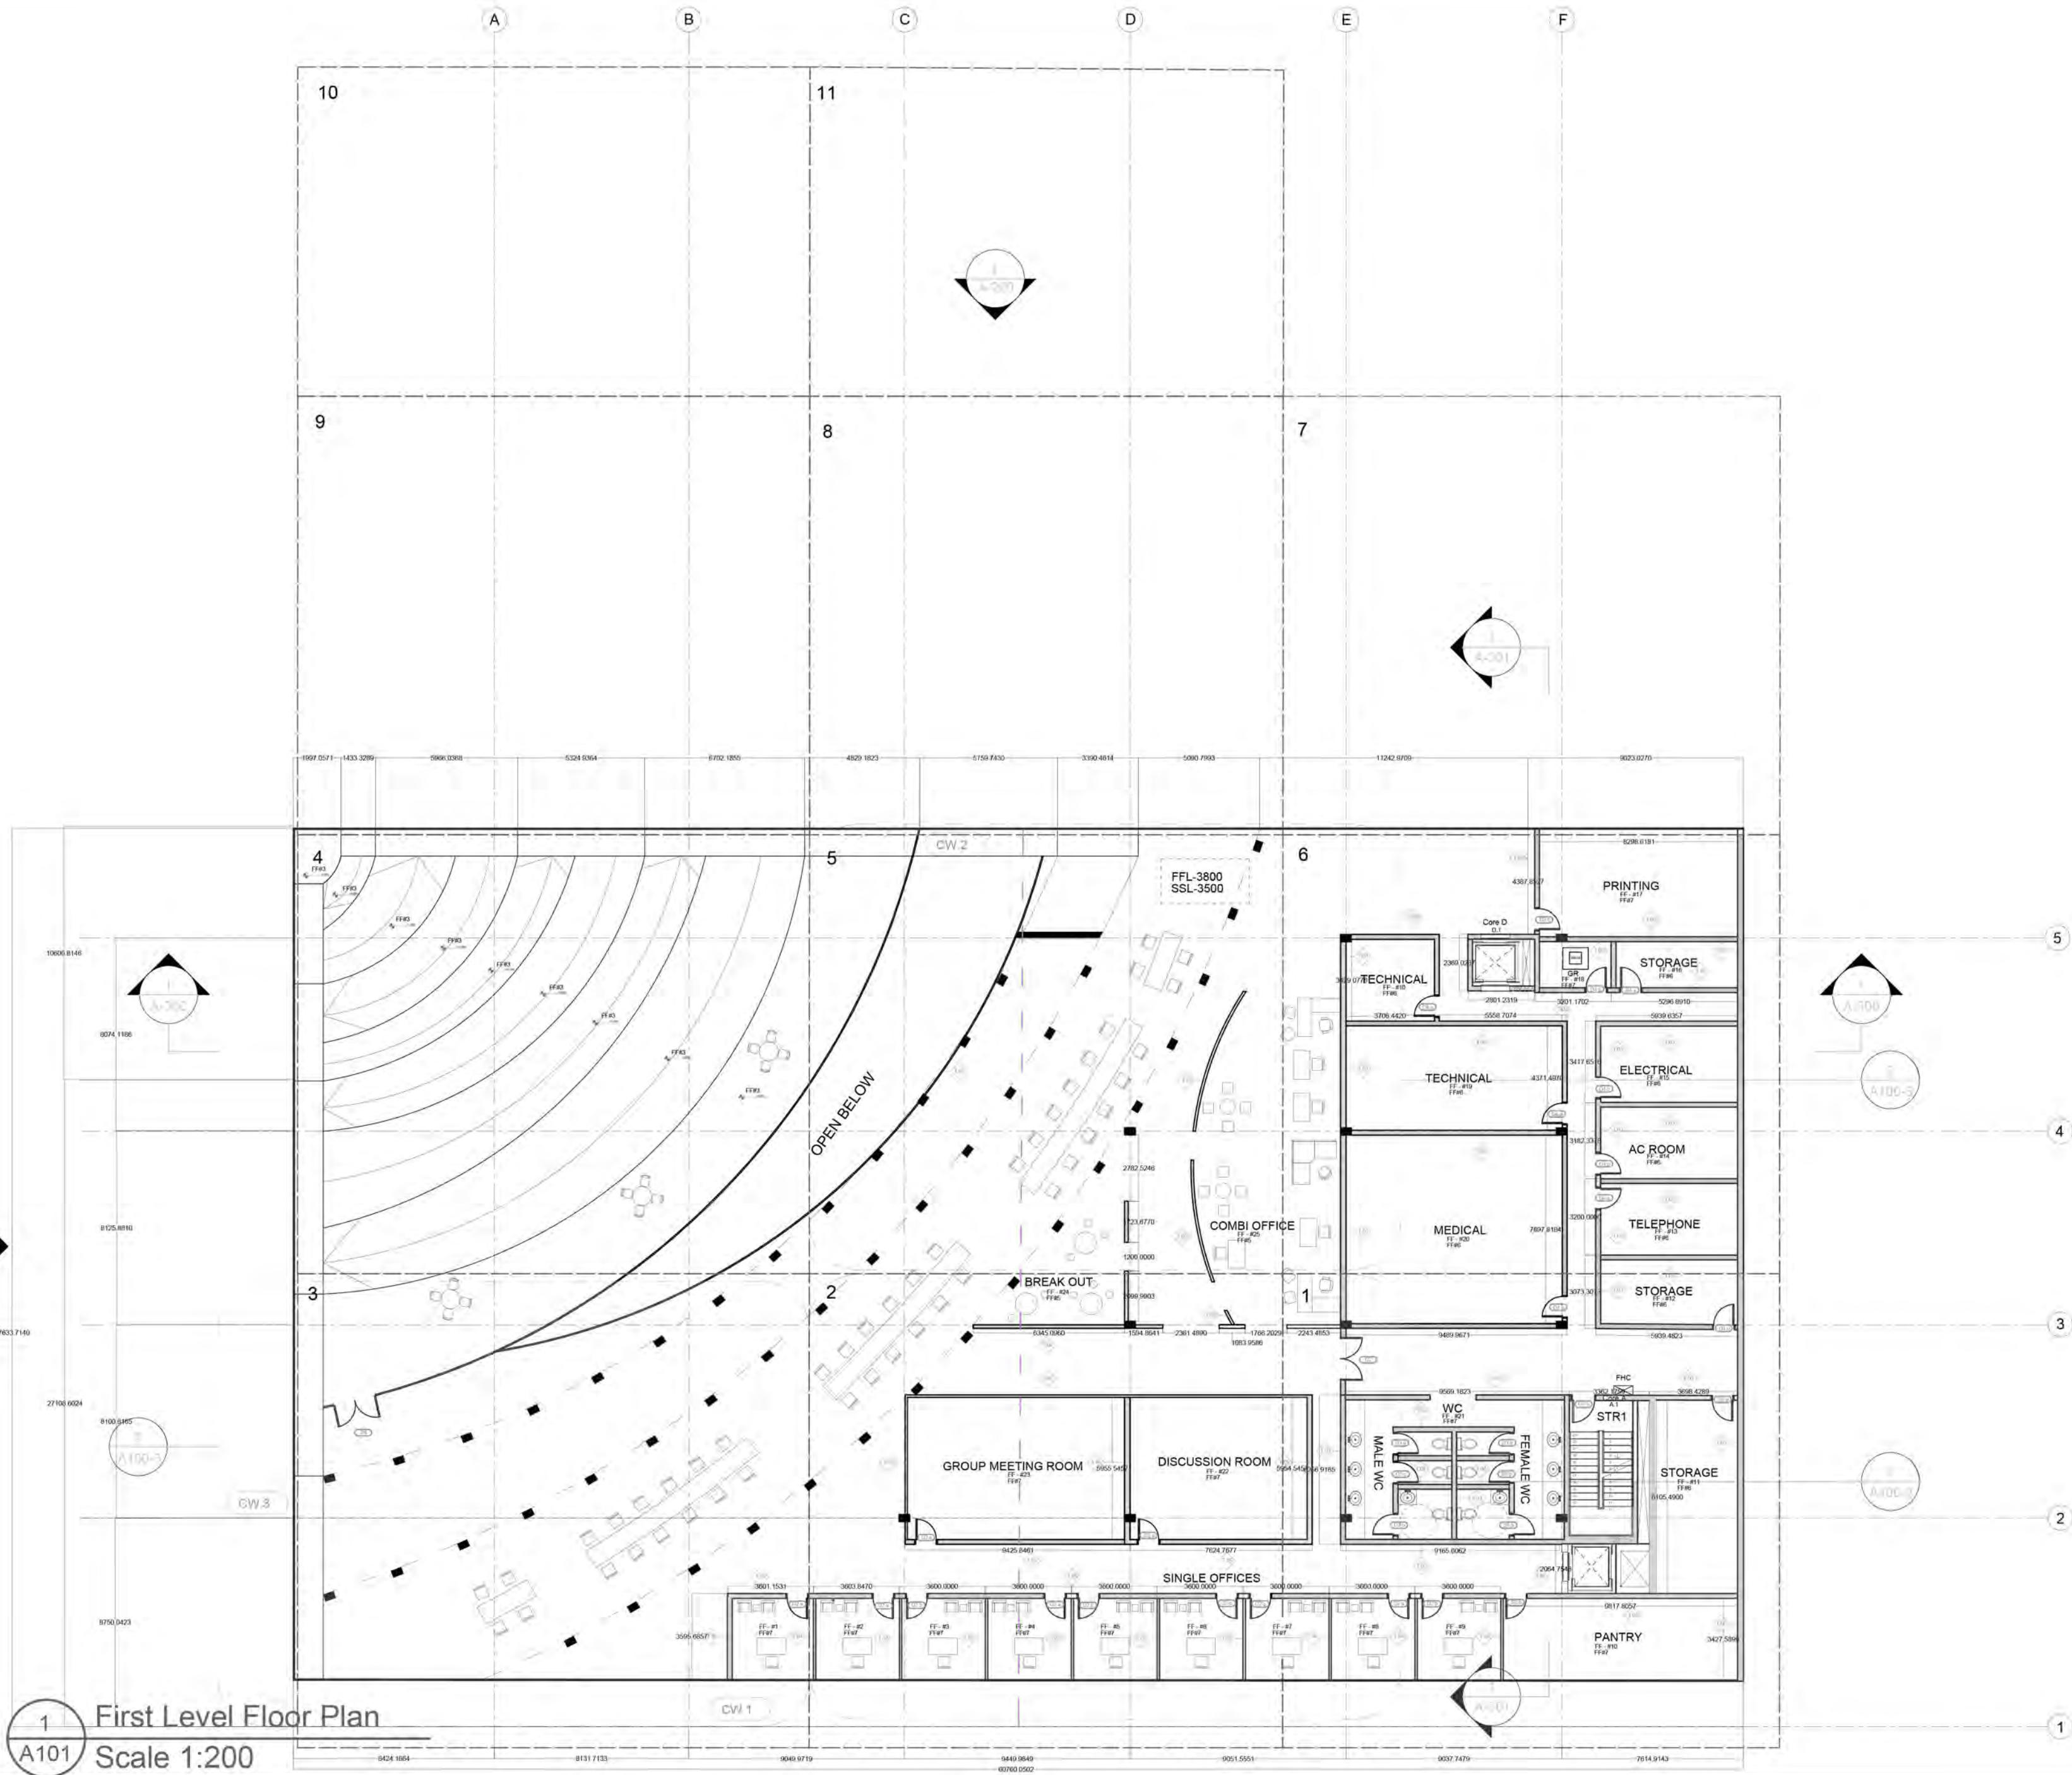

- Notes:
- Do not scale the drawings
 - The contract Documents are complementary. What is required by one is as binding as if required by all.
 - The contractor shall coordinate all portions of the work as described in the contract documents.
 - Notify the car for resolutions for all discrepancies prior to construction.
 - Unless otherwise indicated, plan dimensions are to column grid on cm nominal surface of masonry, face of studs and face concrete walls.
 - Line of existing grades, as shown on the building elevations and sections are approximate.
 - Verify all rough in dimensions for equipment provided in this contract, or by others.
 - Verify size location/location finish/fire rating, ect. page and provide complete all require opening through floors and walls, access doors, turring,curbs, anchors and inserts. Provided all bases and blocking required by the UL.

NORTH
KEY PLAN



NB	DATE	STATUS

WWW.AUD.EDU
04 399 9000
SHEIKH ZAYED RD. -DUBAI

Design Author:



Mahima Aswani
Api Mitra
Ahmed Hussein

mahima.aswani@mymail.aud.edu
Aparajita.mitra@mymail.aud.edu
Ahmed.hussein@mymail.aud.edu

Mahima, Aparajita and Ahmad

Phone no. 050 9488552
Address: Sheikh Zayed Rd., Al Wadi
Apartments, Street 23 e

Project: **BUR DUBAI
CREEK OFFICE**

Status: **DETAIL DESIGN**


Title: **FIRST LEVEL FLOOR PLAN**

DB	CB	DATE	REV
Aparajita Mahima Ahmad	GY	3/5/2020	3/5/2020

SCALE @ A2
1:200

DWG NB
A101

1 First Level Floor Plan
A101 Scale 1:200

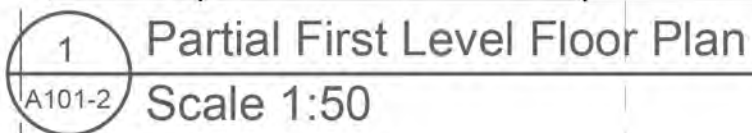

- NORTH
KEY PLAN
-
- The diagram shows a 3x3 grid of squares. A dashed line starts at the top-left corner of the grid and curves diagonally down to the bottom-right corner. A north arrow is located to the right of the grid, pointing upwards.

[illegible]

WWW.AUD.EDU
04 399 9000
SHEIKH ZAYED RD. -DUBAI

AUD | AMERICAN
UNIVERSITY
IN DUBAI

Design Author:



Mahima Aswani
Api Mitra
Ahmed Hussein

mahima.aswani@mymail.aud.edu
Aparajita.mitra@mymail.aud.edu
ahmed.hussein@mymail.aud.edu

Mahima, Aparajita and Ahmad
Phone no. 050 9488552
Address: Sheikh Zayed Rd., Al Wadi
Apartments, Street 23 e


Project: **BUR DUBAI
CREEK OFFICE**

FF	Status:	DETAIL DESIGN
----	---------	---------------

Title: PARTIAL FIRST FLOOR PLAN

DB	CB	DATE	REV
Aparajita Mahima Ahmad	GY	3/5/2020	3/5/2020

SCALE @ A2 1:50	DWG NB A101-2
---------------------------	-------------------------

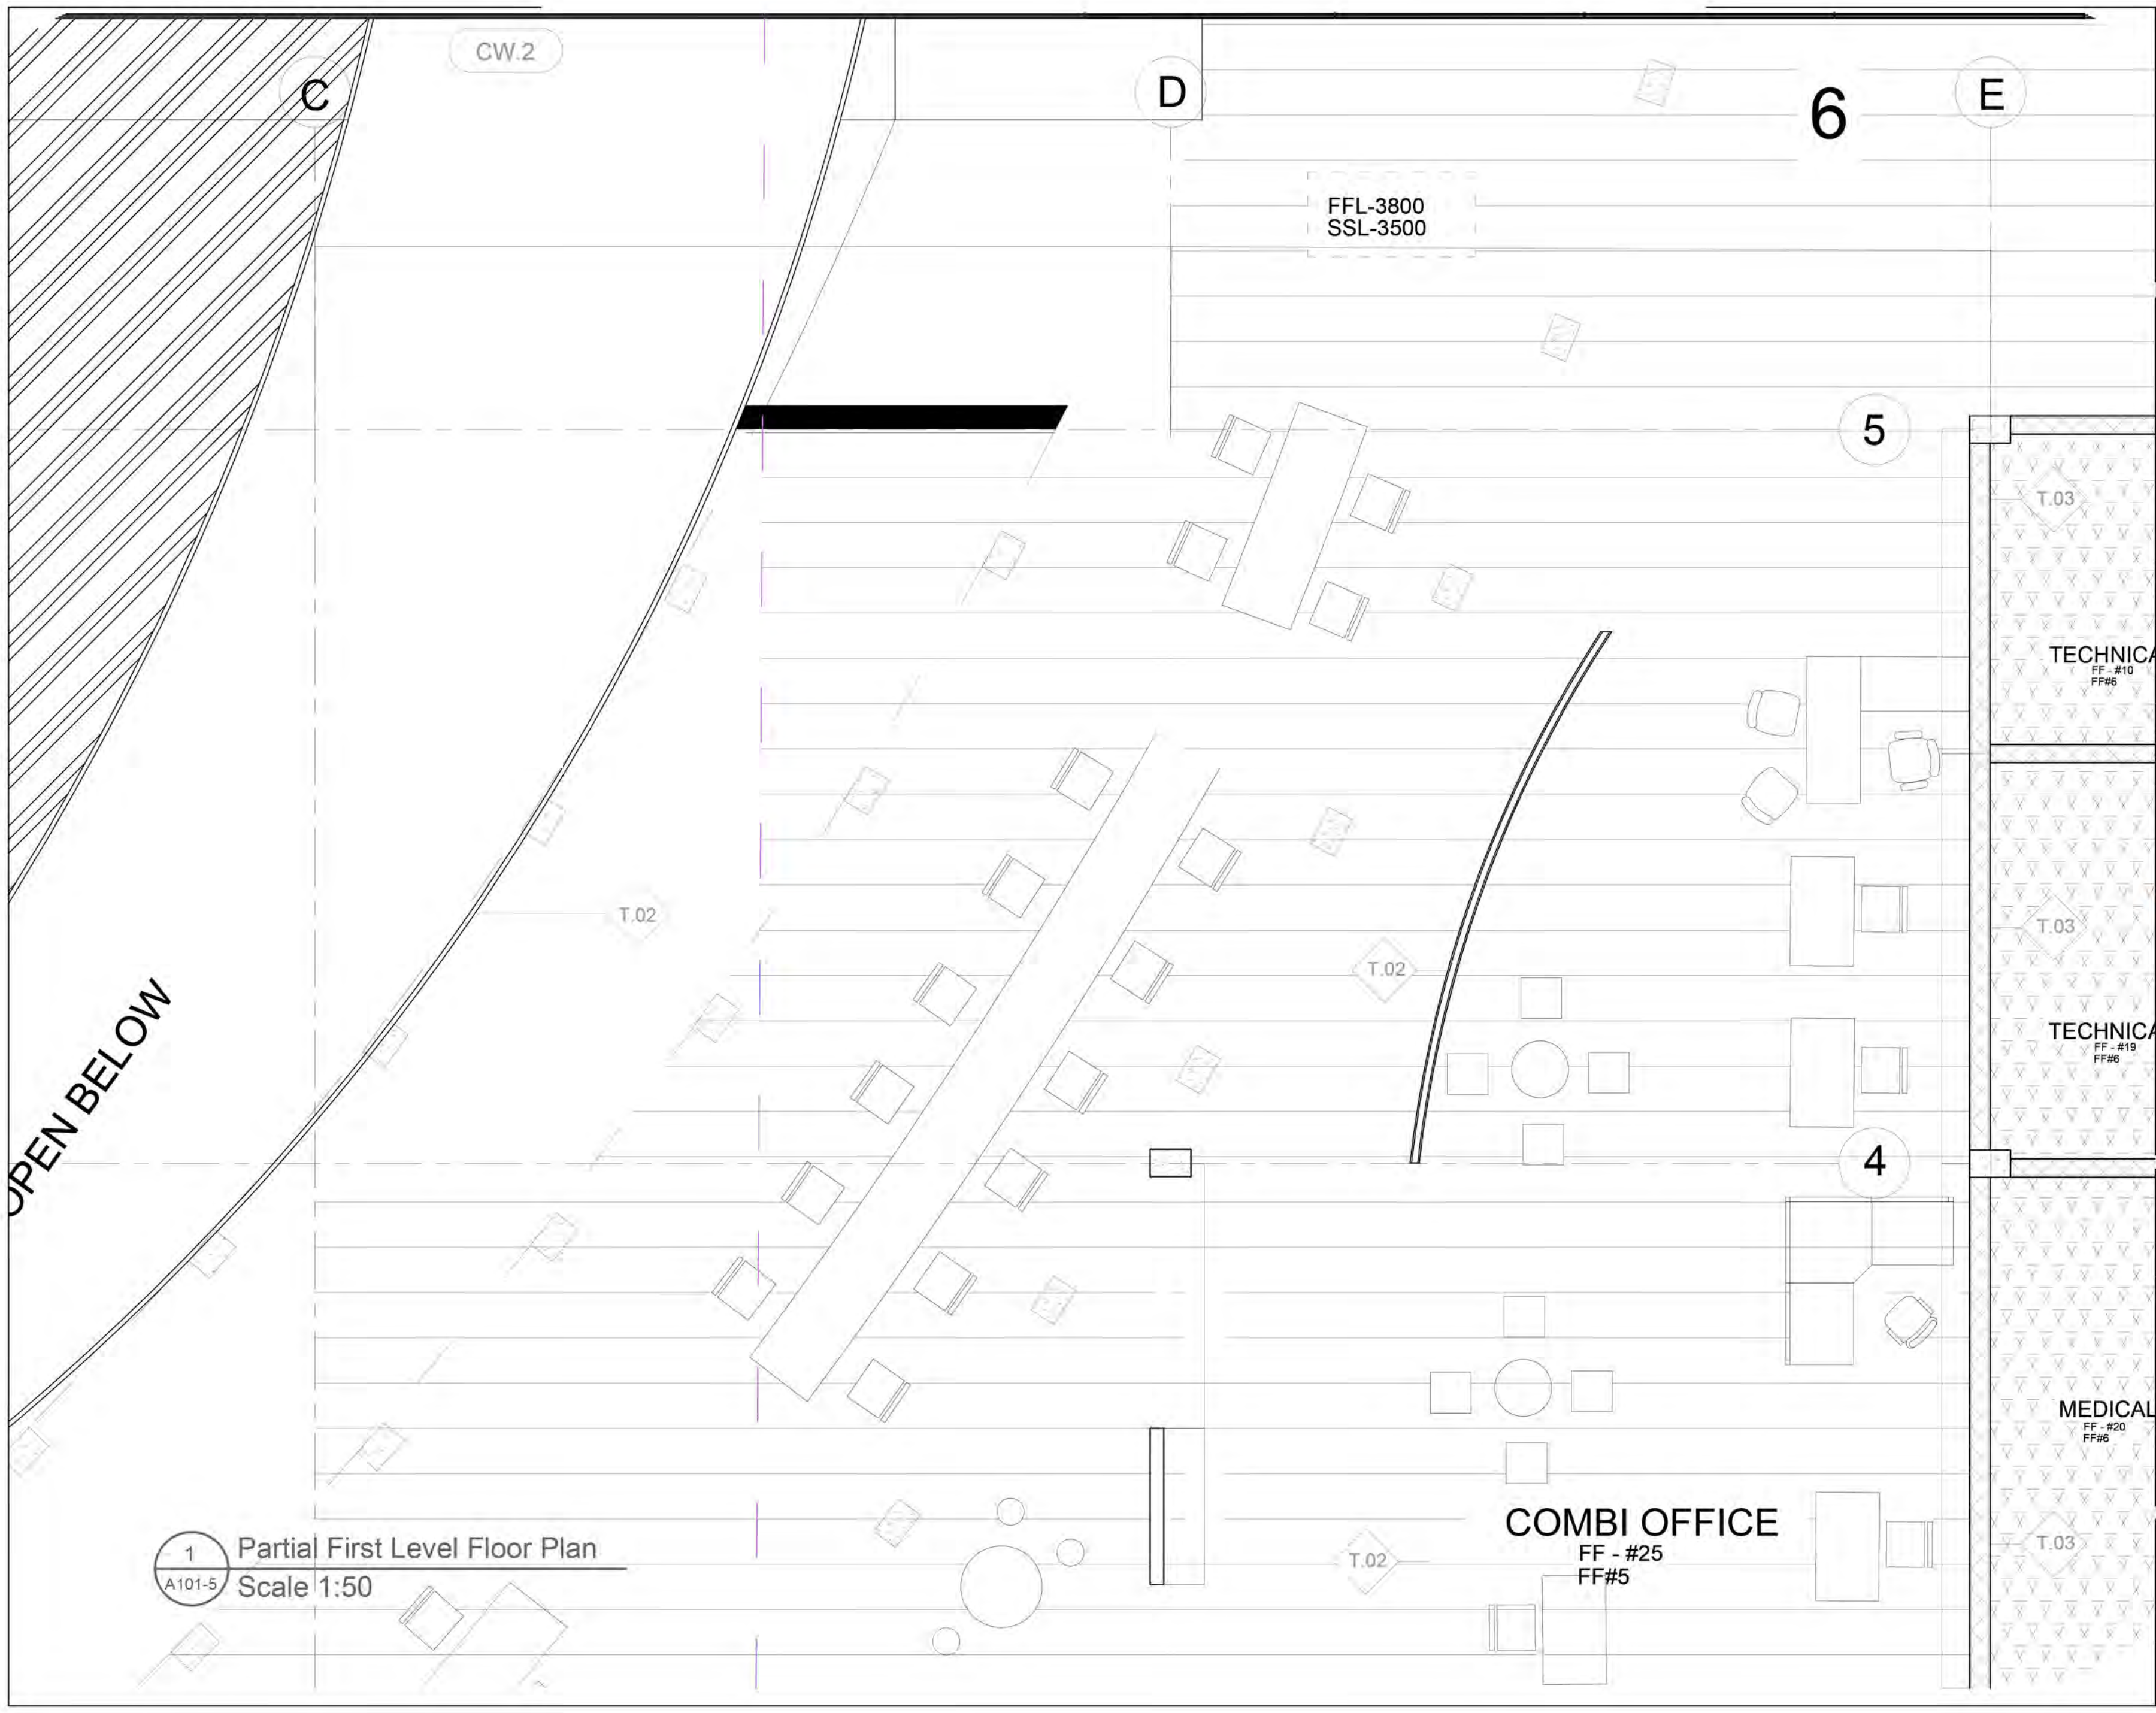

CW.2

D

6

E

FFL-3800
SSL-3500

5

T.03

TECHNICAL
FF - #10
FF#6

T.03

TECHNICAL
FF - #19
FF#6


4

MEDICAL
FF - #20
FF#6

T.03

COMBI OFFICE
FF - #25
FF#5

- Notes:
- Do not scale the drawings
 - The contract Documents are complementary. What is required by one is as binding as if required by all.
 - The contractor shall coordinate all portions of the work as described in the contract documents.
 - Notify the car for resolutions for all discrepancies prior to construction.
 - Unless otherwise indicated, plan dimensions are to column grid on cm nominal surface of masonry, face of studs and face concrete walls.
 - Line of existing grades, as shown on the building elevations and sections are approximate.
 - Verify all rough in dimensions for equipment provided in this contract, or by others.
 - Verify size location/location finish/fire rating, ect. page and provide complete all require opening through floors and walls, access doors, turning,curbs, anchors and inserts. Provided all bases and blocking required by the UL.

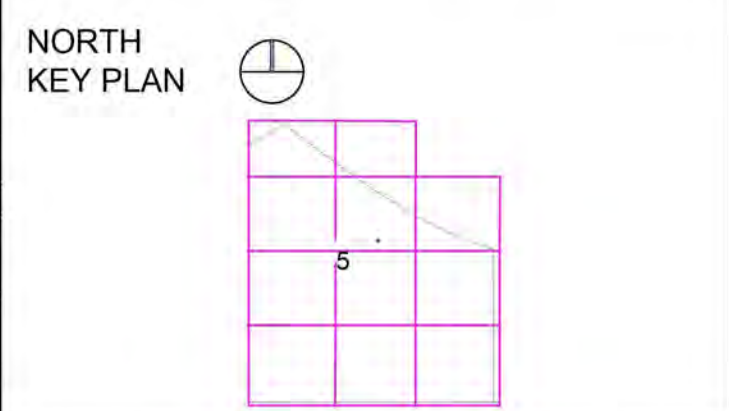

NB	DATE	STATUS

WWW.AUD.EDU
04 399 9000
SHEIKH ZAYED RD. -DUBAI

AUD AMERICAN UNIVERSITY IN DUBAI

Design Author:

M²

Mahima Aswani
Api Mitra
Ahmed Hussein
mahima.aswani@mymail.aud.edu
Aparajita.mitra@mymail.aud.edu
Ahmed.hussein@mymail.aud.edu

Mahima, Aparajita and Ahmad

Phone no. 050 9488552
Address: Sheikh Zayed Rd., Al Wadi Apartments, Street 23 e

Project: **BUR DUBAI CREEK OFFICE**

Status: **DETAIL DESIGN**


Title: **PARTIAL FIRST FLOOR PLAN**

DB	CB	DATE	REV
Aparajita Mahima Ahmad	GY	3/5/2020	3/5/2020

SCALE @ A2
1:50


DWG NB
A101-5

1 Partial First Level Floor Plan
A101-5 Scale 1:50

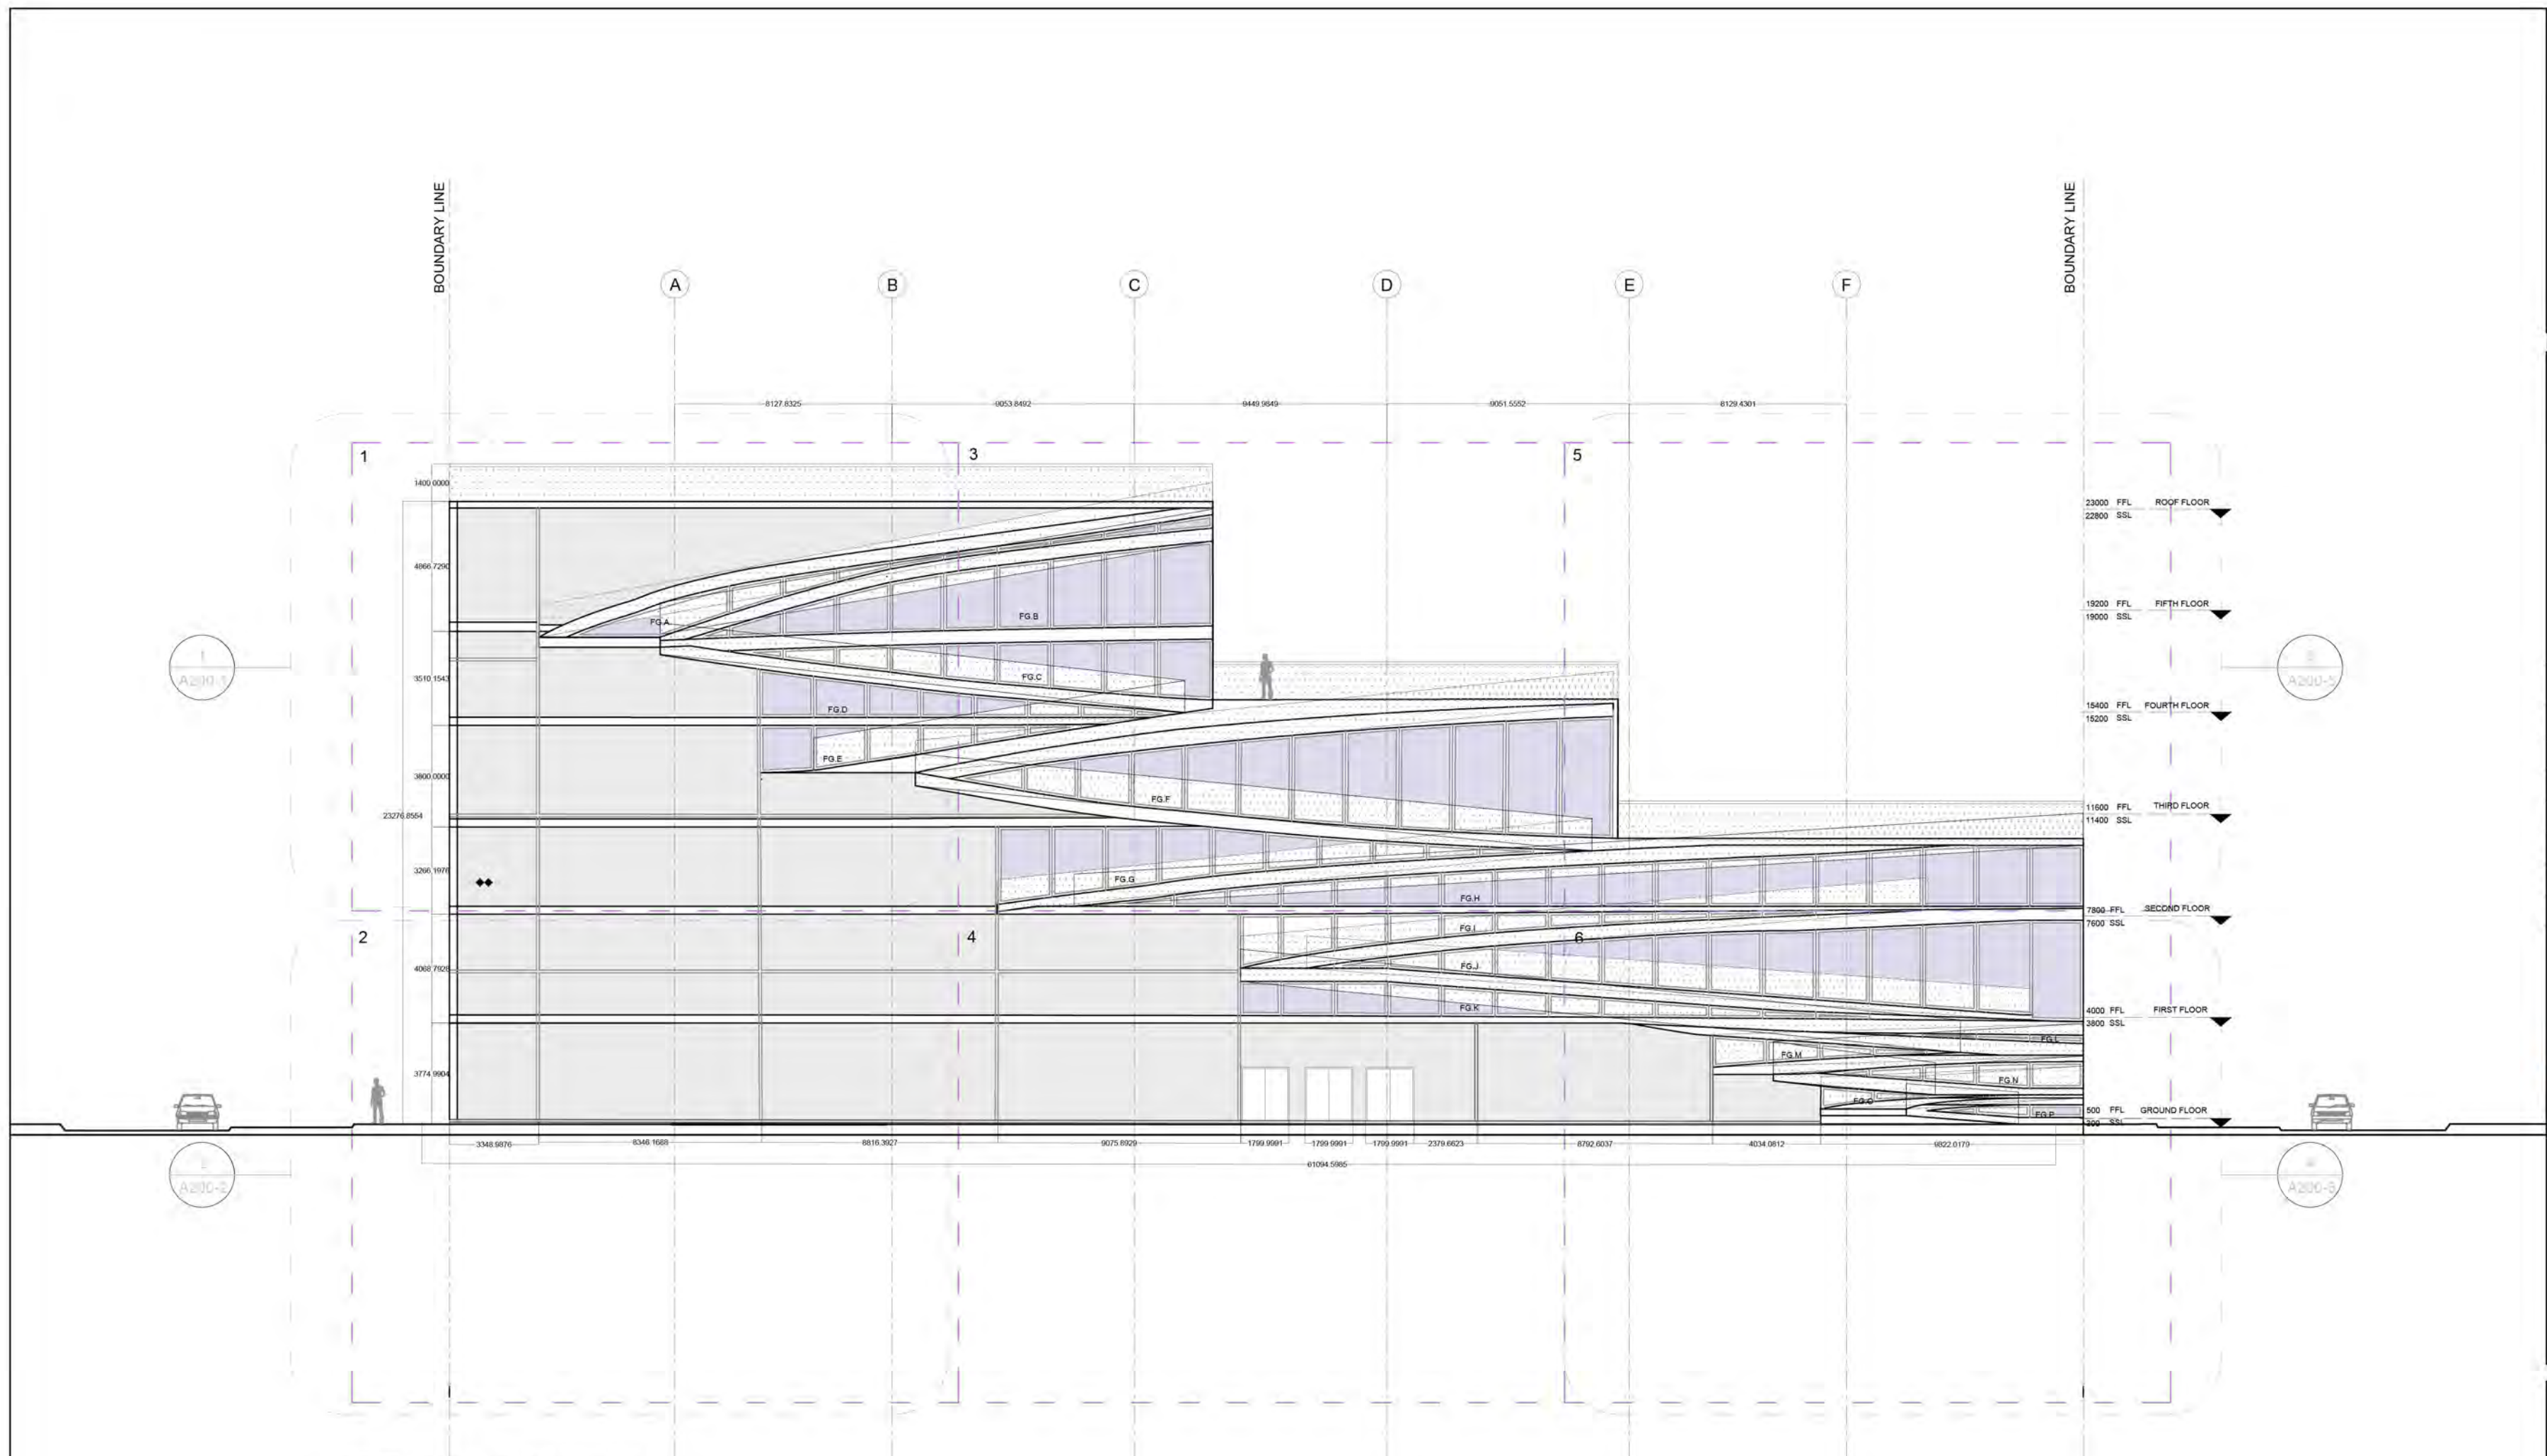

1 North Elevation
Scale 1:200

- Notes:
- Do not scale the drawings
 - The contract Documents are complementary. What is required by one is as binding as if required by all.
 - The contractor shall coordinate all portions of the work as described in the contract documents.
 - Notify the car for resolutions for all discrepancies prior to construction.
 - Unless otherwise indicated, plan dimensions are to column grid on cm nominal surface of masonry, face of studs and face concrete walls.
 - Line of existing grades, as shown on the building elevations and sections are approximate.
 - Verify all rough in dimensions for equipment provided in this contract, or by others.
 - Verify size location/location finish/fire rating, ect. page and provide complete all require opening through floors and walls, access doors, turring,curbs, anchors and inserts. Provided all bases and blocking required by the UL.

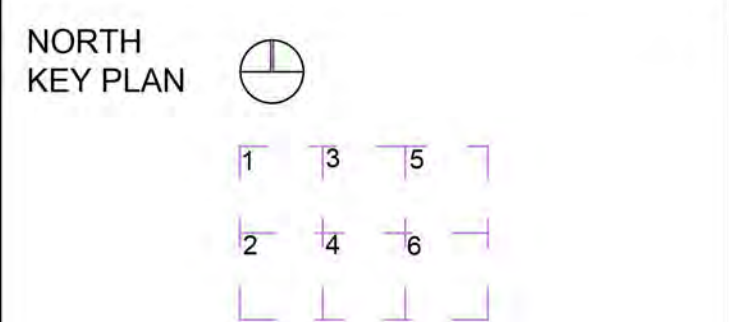

NB	DATE	STATUS

WWW.AUD.EDU
04 399 9000
SHEIKH ZAYED RD. -DUBAI

Design Author:

A²

Mahima Aswani
Api Mitra
Ahmed Hussein

mahima.aswani@mymail.aud.edu
Aparajita.mitra@mymail.aud.edu
Ahmed.hussein@mymail.aud.edu

Mahima, Aparajita and Ahmad

Phone no. 050 9488552
Address: Sheikh Zayed Rd., Al Wadi Apartments, Street 23 e

Project: **BUR DUBAI CREEK OFFICE**

Status: **DETAIL DESIGN**

Title: **NORTH ELEVATION**

DB	CB	DATE	REV
Aparajita Mahima Ahmad	GY	3/5/2020	3/5/2020

SCALE @ A2
1:200

DWG NB
A200

BOUNDARY

A

B

8127.8325

M.#3

M.#8

M.#8

4261.7386

M.#9

3210.1543

M.#10

3500.0000

23000 FFL
22800 SSL

ROOF FLOOR

19200 FFL
19000 SSL

FIFTH FLOOR

FG.A

FG.B

FG.C

15400 FFL
15200 SSL

FG.D
FOURTH FLOOR

FG.E


11600 FFL
11400 SSL

THIRD FLOOR

1
A200-1

Partial North Elevation
Scale 1:50

- Notes:
- Do not scale the drawings
 - The contract Documents are complementary. What is required by one is as binding as if required by all.
 - The contractor shall coordinate all portions of the work as described in the contract documents.
 - Notify the car for resolutions for all discrepancies prior to construction.
 - Unless otherwise indicated, plan dimensions are to column grid on cm nominal surface of masonry, face of studs and face concrete walls.
 - Line of existing grades, as shown on the building elevations and sections are approximate.
 - Verify all rough in dimensions for equipment provided in this contract, or by others.
 - Verify size location/location finish/fire rating, ect. page and provide complete all require opening through floors and walls, access doors, turring,curbs, anchors and inserts. Provided all bases and blocking required by the UL.

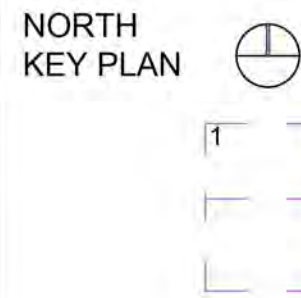

NB	DATE	STATUS

WWW.AUD.EDU
04 399 9000
SHEIKH ZAYED RD. -DUBAI

Design Author:

M²

Mahima Aswani
Api Mitra
Ahmed Hussein
mahima.aswani@mymail.aud.edu
Aparajita.mitra@mymail.aud.edu
Ahmed.hussein@mymail.aud.edu

Mahima, Aparajita and Ahmad

Phone no. 050 9488552
Address: Sheikh Zayed Rd., Al Wadi
Apartments, Street 23 e

Project: **BUR DUBAI
CREEK OFFICE**


Status: **DETAIL DESIGN**

Title: **PARTIAL NORTH ELEVATION**

DB	CB	DATE	REV
Aparajita Mahima Ahmad	GY	3/5/2020	3/5/2020

SCALE @ A2
1:50

DWG NB
A200-1

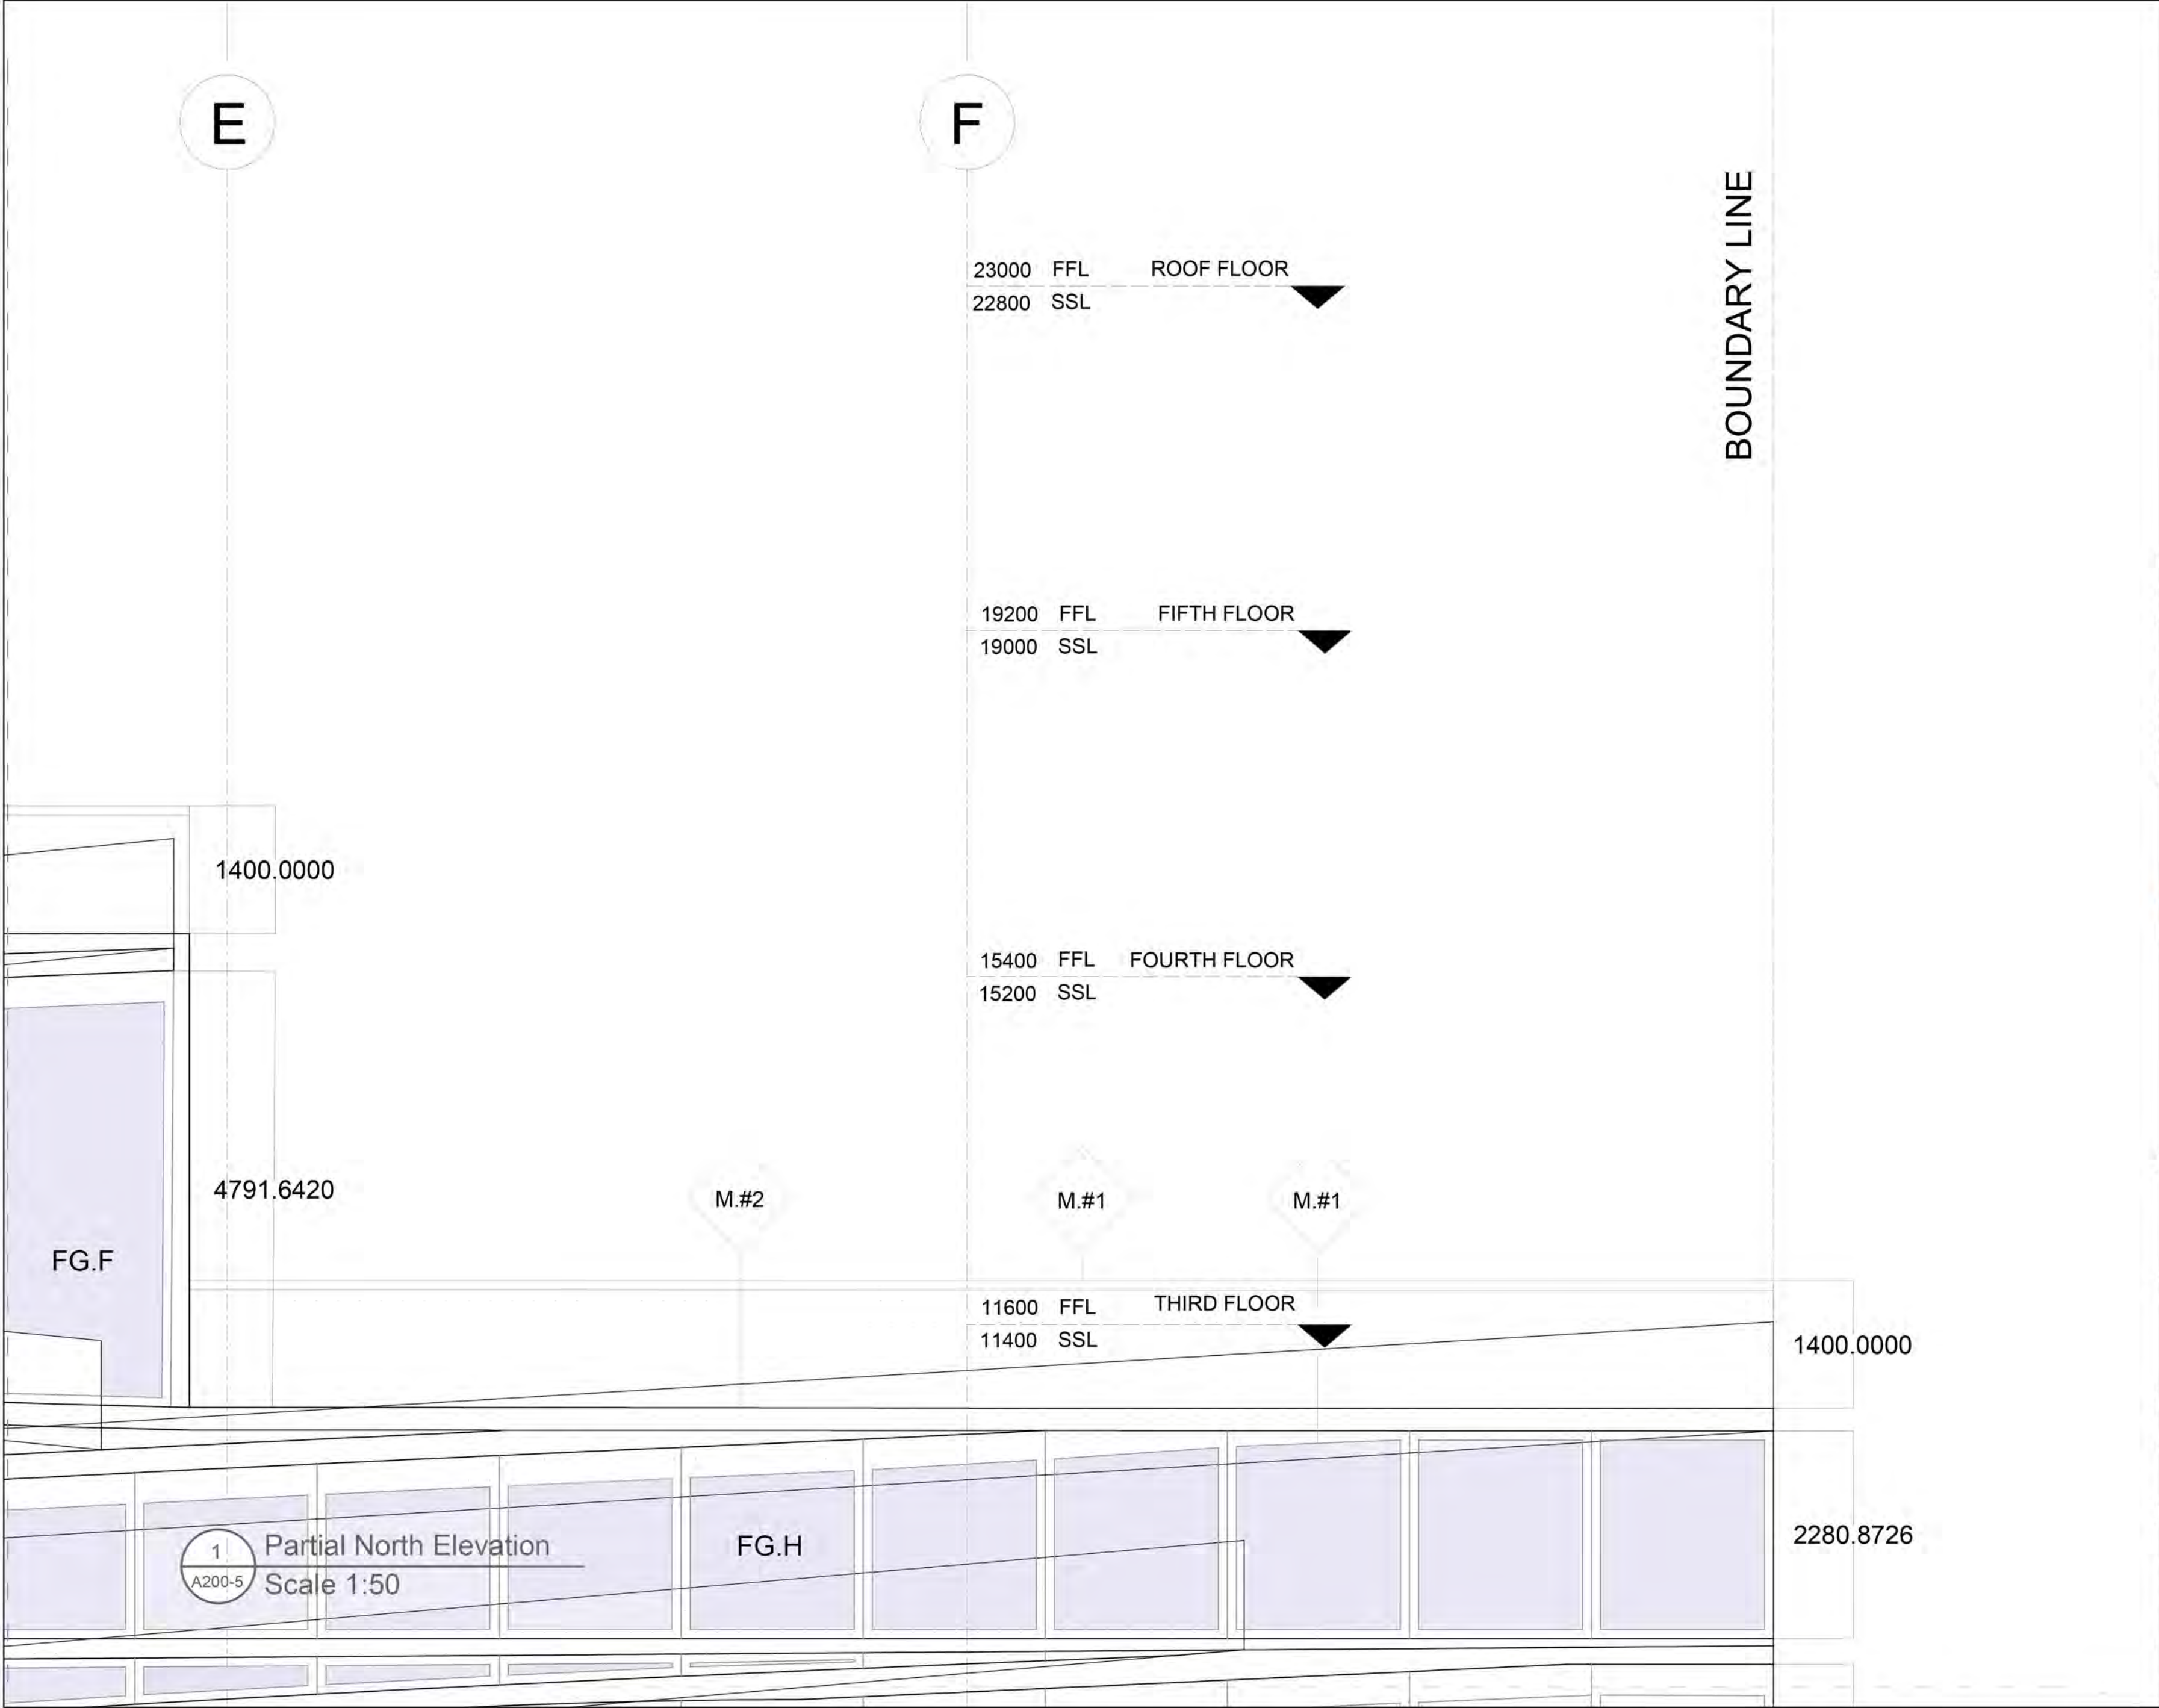

- Notes:
- Do not scale the drawings
 - The contract Documents are complementary. What is required by one is as binding as if required by all.
 - The contractor shall coordinate all portions of the work as described in the contract documents.
 - Notify the car for resolutions for all discrepancies prior to construction.
 - Unless otherwise indicated, plan dimensions are to column grid on cm nominal surface of masonry, face of studs and face concrete walls.
 - Line of existing grades, as shown on the building elevations and sections are approximate.
 - Verify all rough in dimensions for equipment provided in this contract, or by others.
 - Verify size location/location finish/fire rating, ect. page and provide complete all require opening through floors and walls, access doors, turring,curbs, anchors and inserts. Provided all bases and blocking required by the UL.

NORTH
KEY PLAN

NB	DATE	STATUS

WWW.AUD.EDU
04 399 9000
SHEIKH ZAYED RD. -DUBAI

Design Author:

AUD | AMERICAN UNIVERSITY IN DUBAI

M²

Mahima Aswani
Api Mitra
Ahmed Hussein

mahima.aswani@mymail.aud.edu
Aparajita.mitra@mymail.aud.edu
Ahmed.hussein@mymail.aud.edu

Mahima, Aparajita and Ahmad

Phone no. 050 9488552
Address: Sheikh Zayed Rd., Al Wadi Apartments, Street 23 e

Project: **BUR DUBAI CREEK OFFICE**



Status: **DETAIL DESIGN**

Title: **PARTIAL NORTH ELEVATION**

DB	CB	DATE	REV
Aparajita Mahima Ahmad	GY	3/5/2020	3/5/2020

SCALE @ A2
1:50

DWG NB
A200-5

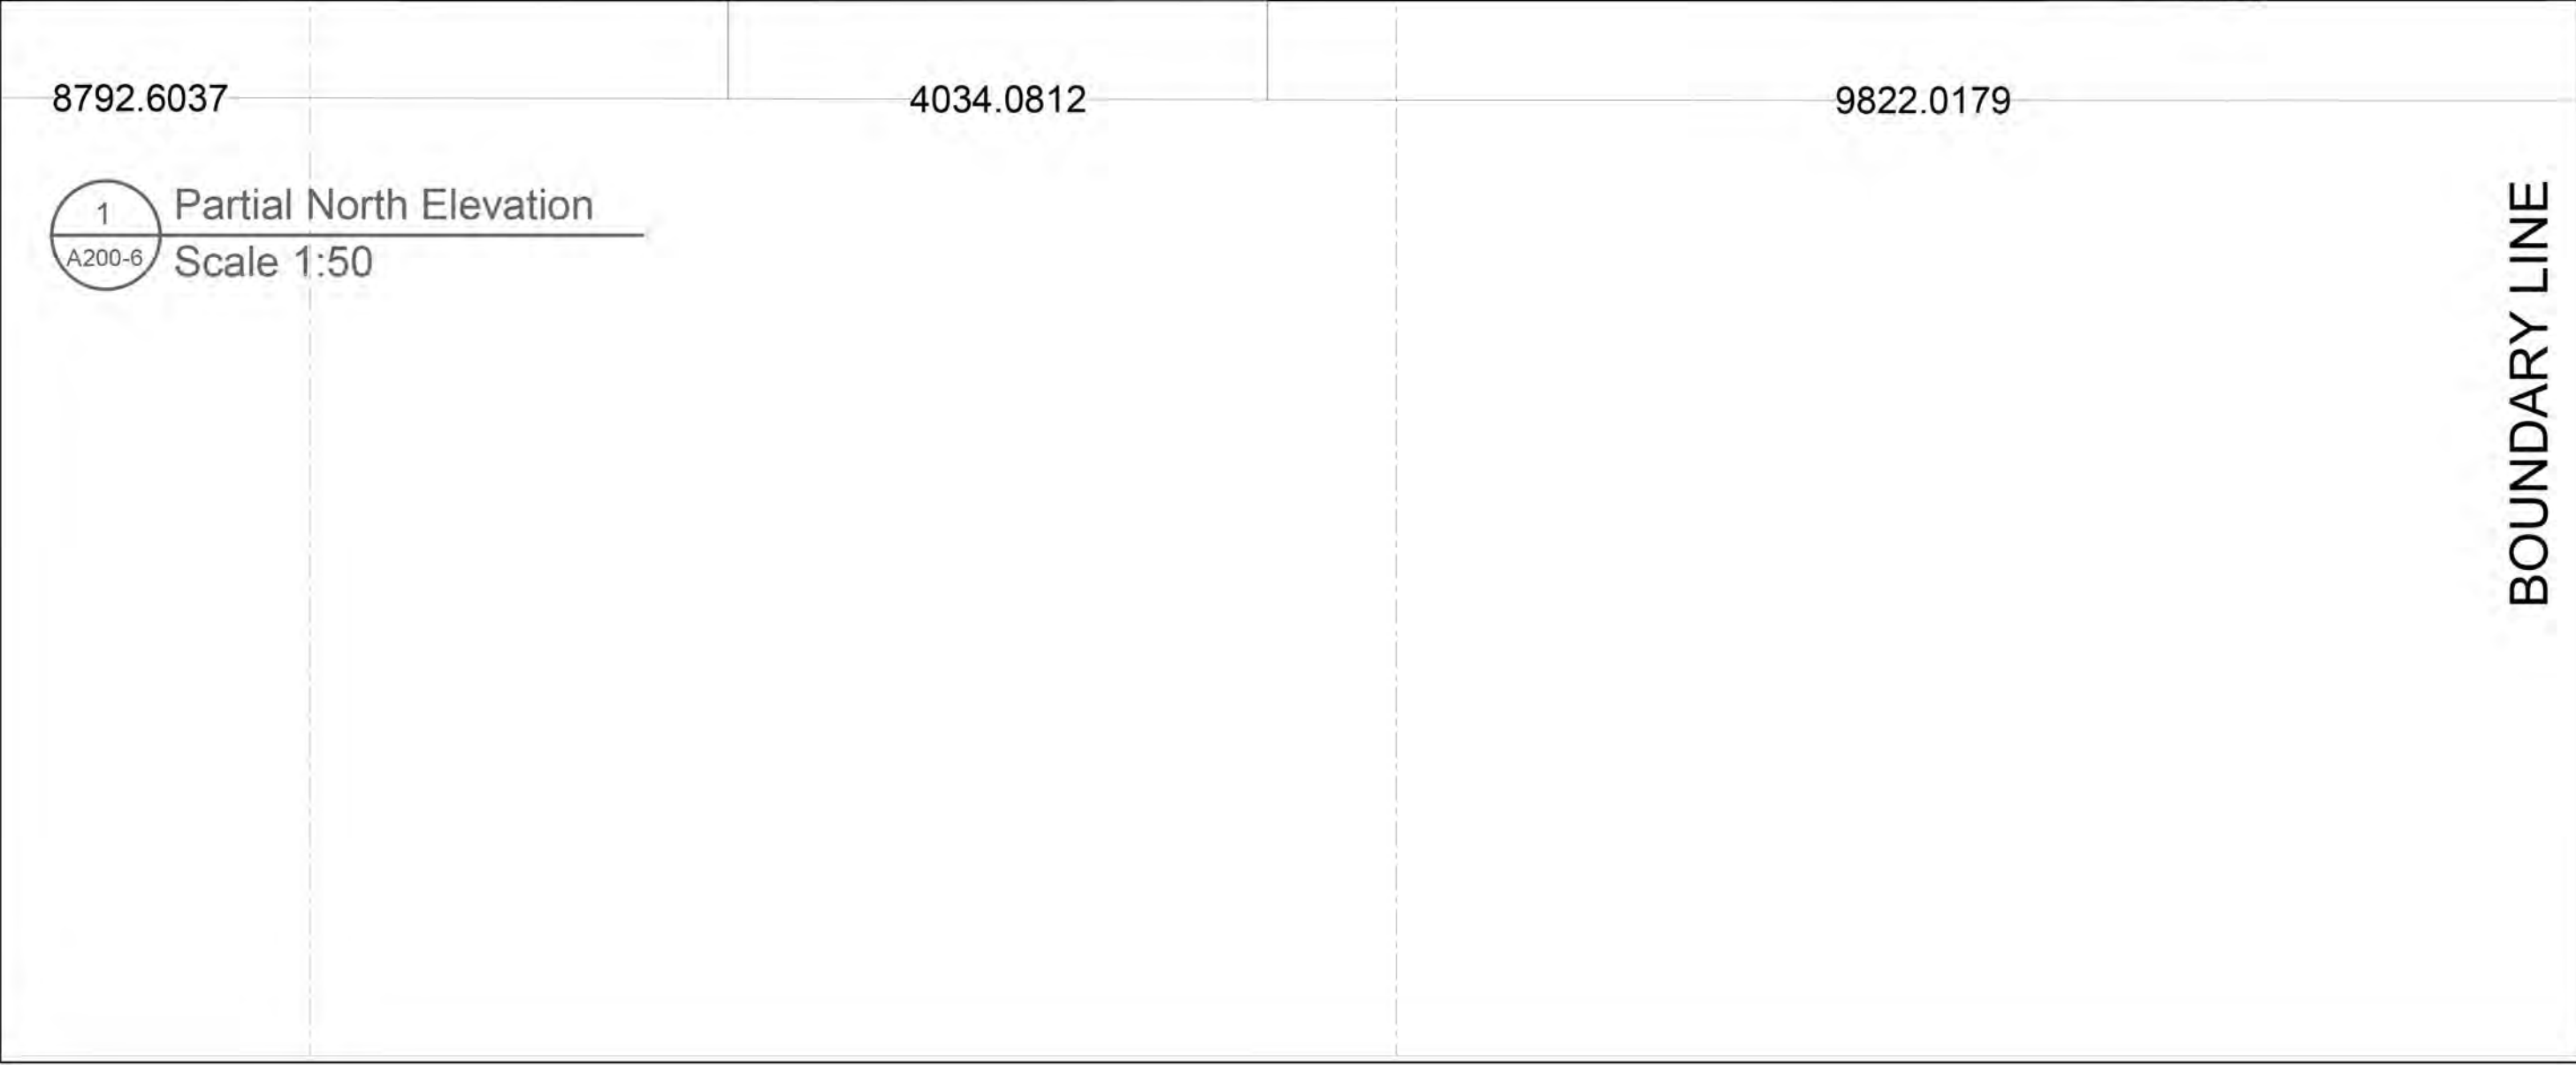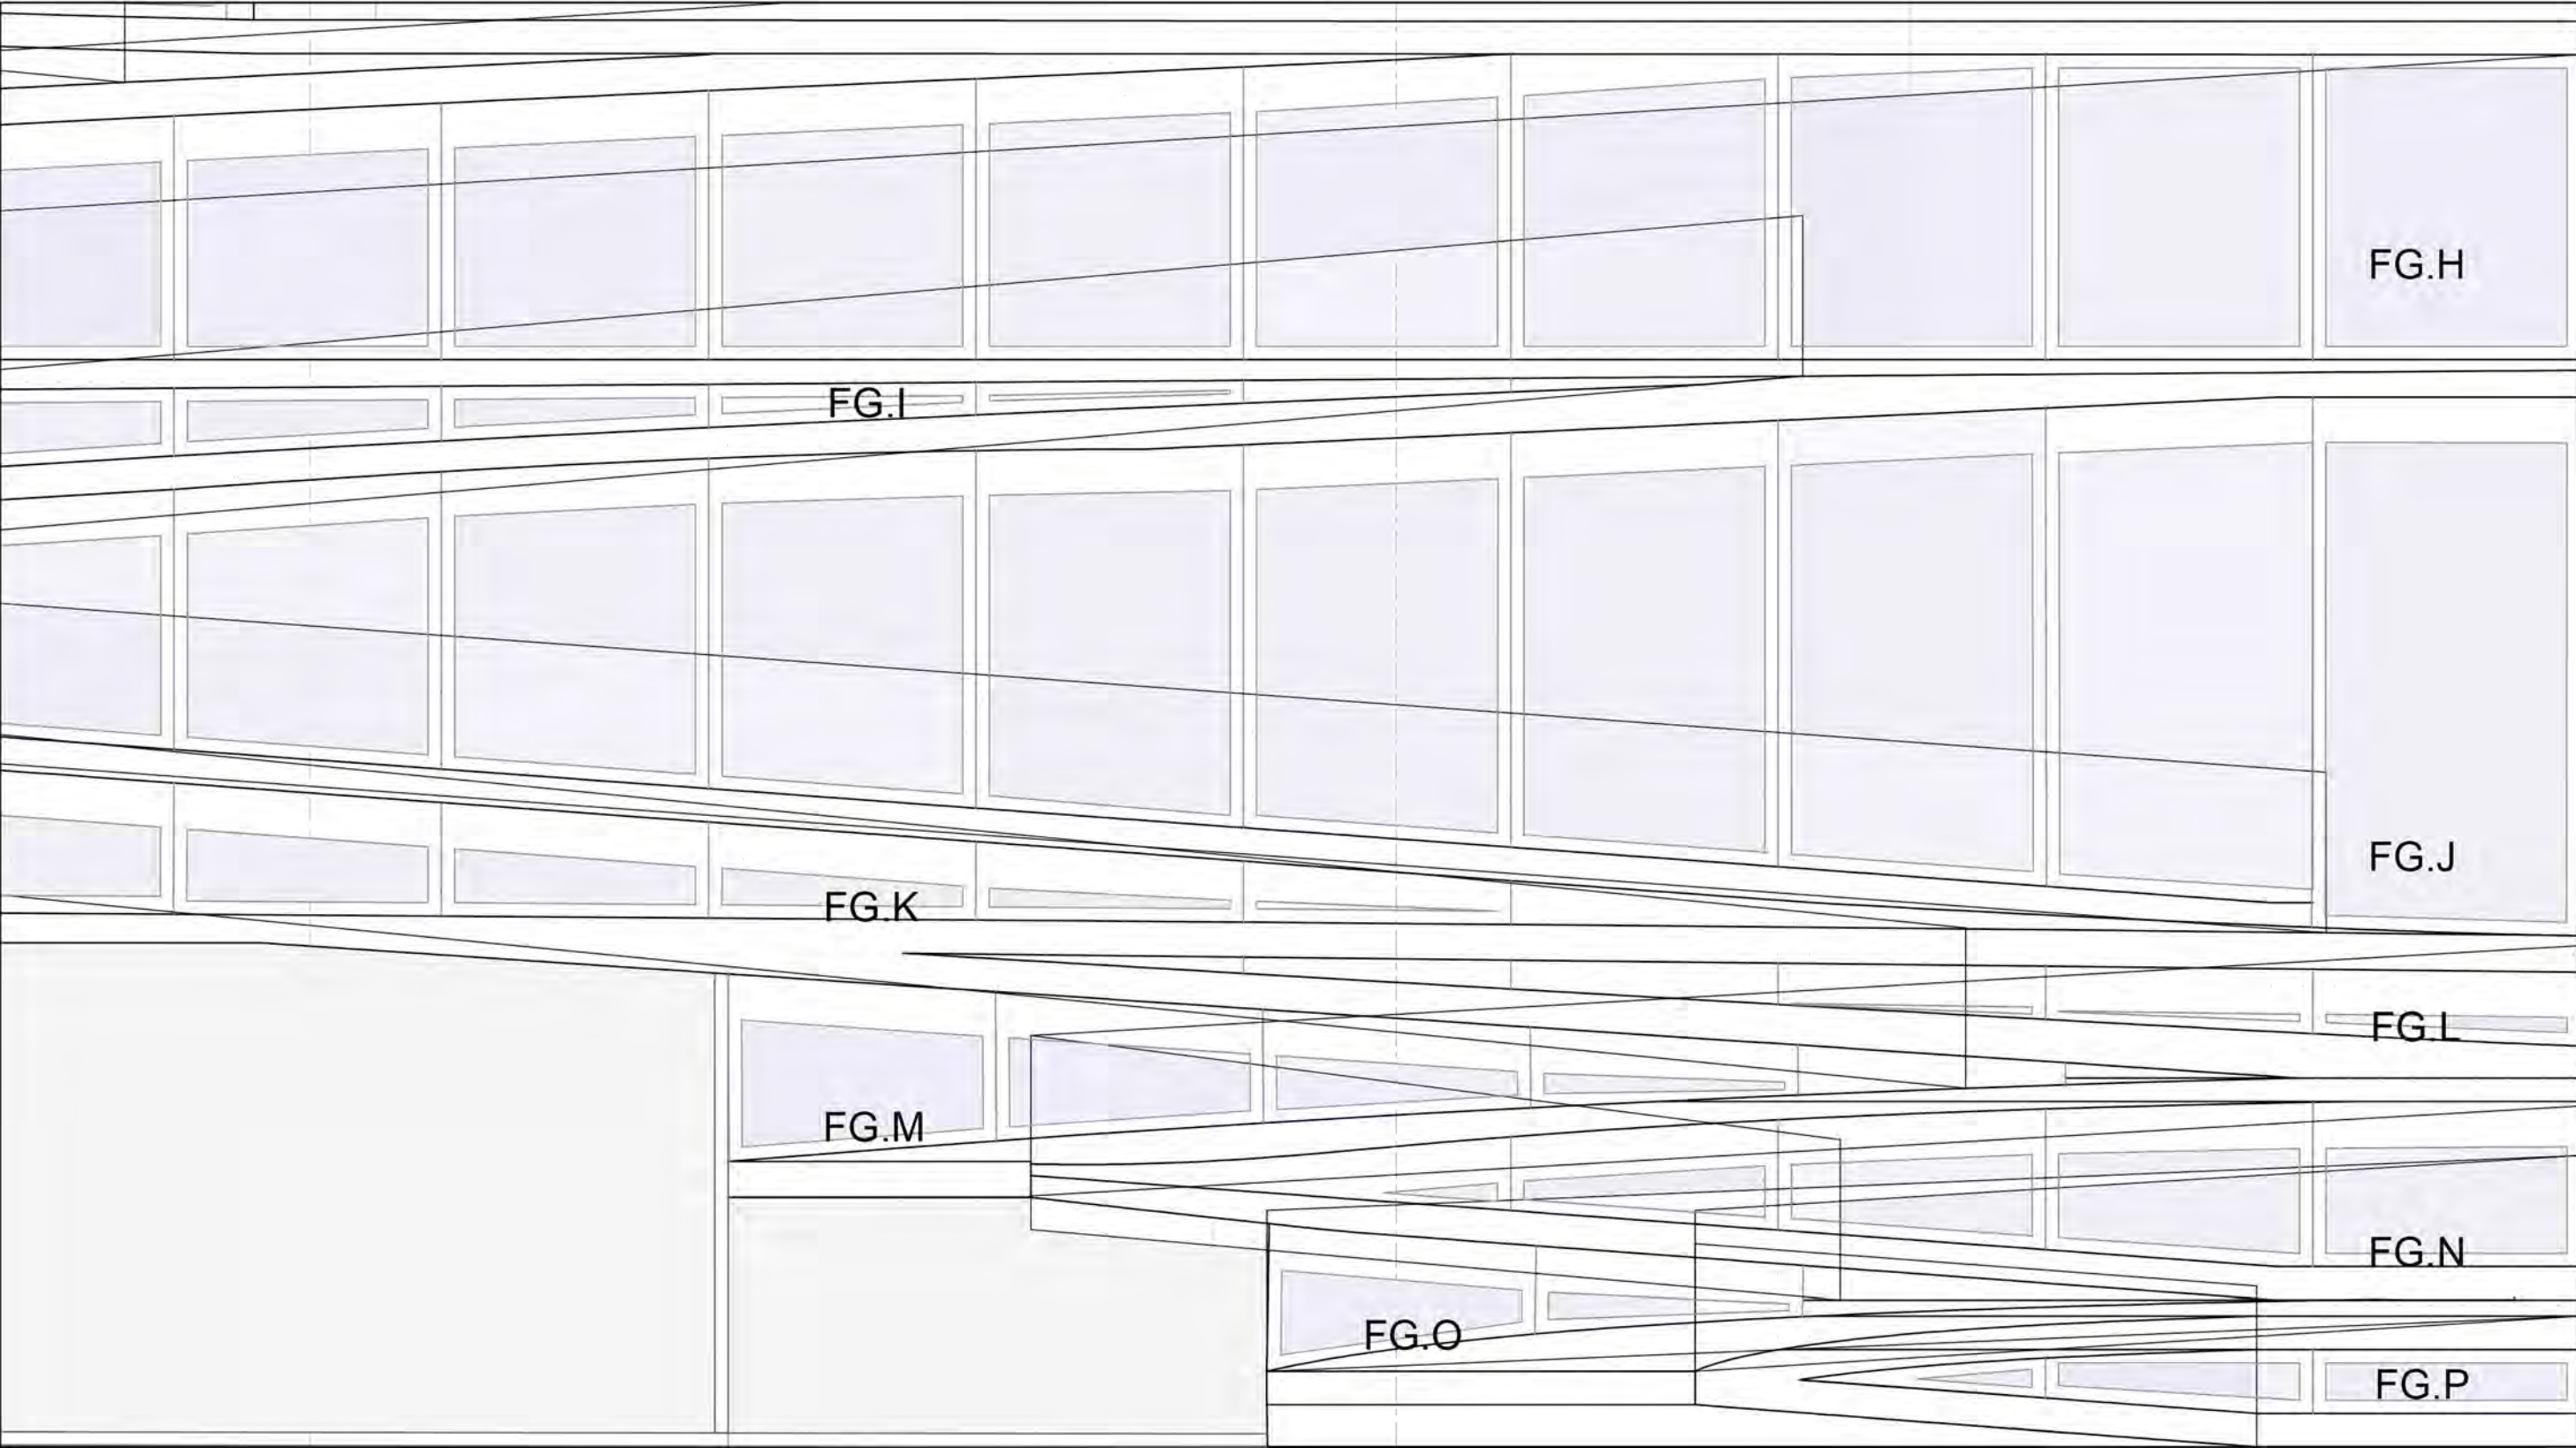

- Notes:
- Do not scale the drawings
 - The contract Documents are complementary. What is required by one is as binding as if required by all.
 - The contractor shall coordinate all portions of the work as described in the contract documents.
 - Notify the car for resolutions for all discrepancies prior to construction.
 - Unless otherwise indicated, plan dimensions are to column grid on cm nominal surface of masonry, face of studs and face concrete walls.
 - Line of existing grades, as shown on the building elevations and sections are approximate.
 - Verify all rough in dimensions for equipment provided in this contract, or by others.
 - Verify size location/location finish/fire rating, ect. page and provide complete all require opening through floors and walls, access doors, turring,curbs, anchors and inserts. Provided all bases and blocking required by the UL.

NORTH KEY PLAN		
NB	DATE	STATUS



AMERICAN
UNIVERSITY
IN DUBAI

WWW.AUD.EDU
04 399 9000
SHEIKH ZAYED RD. -DUBAI

Design Author:




Mahima Aswani
Api Mitra
Ahmed Hussein
mahima.aswani@mymail.aud.edu
Aparajita.mitra@mymail.aud.edu
Ahmed.hussein@mymail.aud.edu

Mahima, Aparajita and Ahmad			
Phone no. 050 9488552 Address: Sheikh Zayed Rd., Al Wadi Apartments, Street 23 e			
Project: BUR DUBAI CREEK OFFICE			
Status: DETAIL DESIGN			
Title: PARTIAL NORTH ELEVATION			
DB Aparajita Mahima Ahmad	CB GY	DATE 3/5/2020	REV 3/5/2020
SCALE @ A2 1:50		DWG NB A200-6	



- Notes:
- Do not scale the drawings
 - The contract Documents are complementary. What is required by one is as binding as if required by all.
 - The contractor shall coordinate all portions of the work as described in the contract documents.
 - Notify the car for resolutions for all discrepancies prior to construction.
 - Unless otherwise indicated, plan dimensions are to column grid on cm nominal surface of masonry, face of studs and face concrete walls.
 - Line of existing grades, as shown on the building elevations and sections are approximate.
 - Verify all rough in dimensions for equipment provided in this contract, or by others.
 - Verify size location/location finish/fire rating, ect. page and provide complete all require opening through floors and walls, access doors, turring,curbs, anchors and inserts. Provided all bases and blocking required by the UL.

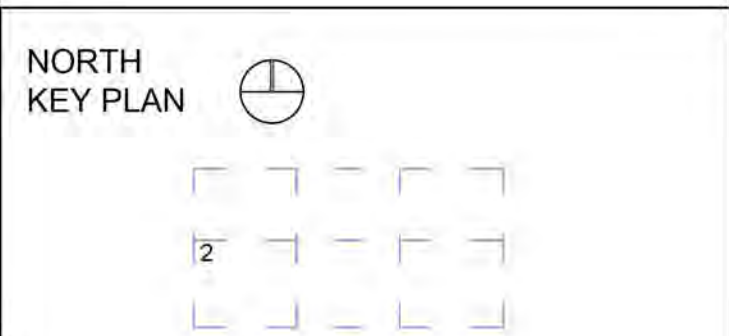

NB	DATE	STATUS

WWW.AUD.EDU
04 399 9000
SHEIKH ZAYED RD. -DUBAI

Design Author:

Mahima Aswani
Api Mitra
Ahmed Hussein
mahima.aswani@mymail.aud.edu
Aparajita.mitra@mymail.aud.edu
Ahmed.hussein@mymail.aud.edu

Mahima, Aparajita and Ahmad

Phone no. 050 9488552
Address: Sheikh Zayed Rd., Al Wadi Apartments, Street 23 e

Project:

**BUR DUBAI
CREEK OFFICE**

Status:

DETAIL DESIGN

Title:

PARTIAL NORTH ELEVATION

DB	CB	DATE	REV
Aparajita Mahima Ahmad	GY	3/5/2020	3/5/2020

SCALE @ A2
1:50


DWG NB
A200-2

BOUNDARY LINE

Partial North Elevation
Scale 1:50

- Notes:
- Do not scale the drawings
 - The contract Documents are complementary. What is required by one is as binding as if required by all.
 - The contractor shall coordinate all portions of the work as described in the contract documents.
 - Notify the car for resolutions for all discrepancies prior to construction.
 - Unless otherwise indicated, plan dimensions are to column grid on cm nominal surface of masonry, face of studs and face concrete walls.
 - Line of existing grades, as shown on the building elevations and sections are approximate.
 - Verify all rough in dimensions for equipment provided in this contract, or by others.
 - Verify size location/location finish/fire rating, ect. page and provide complete all require opening through floors and walls, access doors, turring,curbs, anchors and inserts. Provided all bases and blocking required by the UL.

NORTH
KEY PLAN

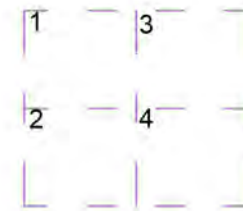

NB	DATE	STATUS

WWW.AUD.EDU
04 399 9000
SHEIKH ZAYED RD. -DUBAI

AUD AMERICAN
UNIVERSITY
IN DUBAI

Design Author:



Mahima Aswani
Api Mitra
Ahmed Hussein

mahima.aswani@mymail.aud.edu
Aparajita.mitra@mymail.aud.edu
Ahmed.hussein@mymail.aud.edu

Mahima, Aparajita and Ahmad

Phone no. 050 9488552
Address: Sheikh Zayed Rd., Al Wadi
Apartments, Street 23 e

Project:
**BUR DUBAI
CREEK OFFICE**


Status: **DETAIL DESIGN**

Title: **WEST ELEVATION**


DB	CB	DATE	REV
Aparajita Mahima Ahmad	GY	3/5/2020	3/5/2020

SCALE @ A2
1:200


DWG NB
A201

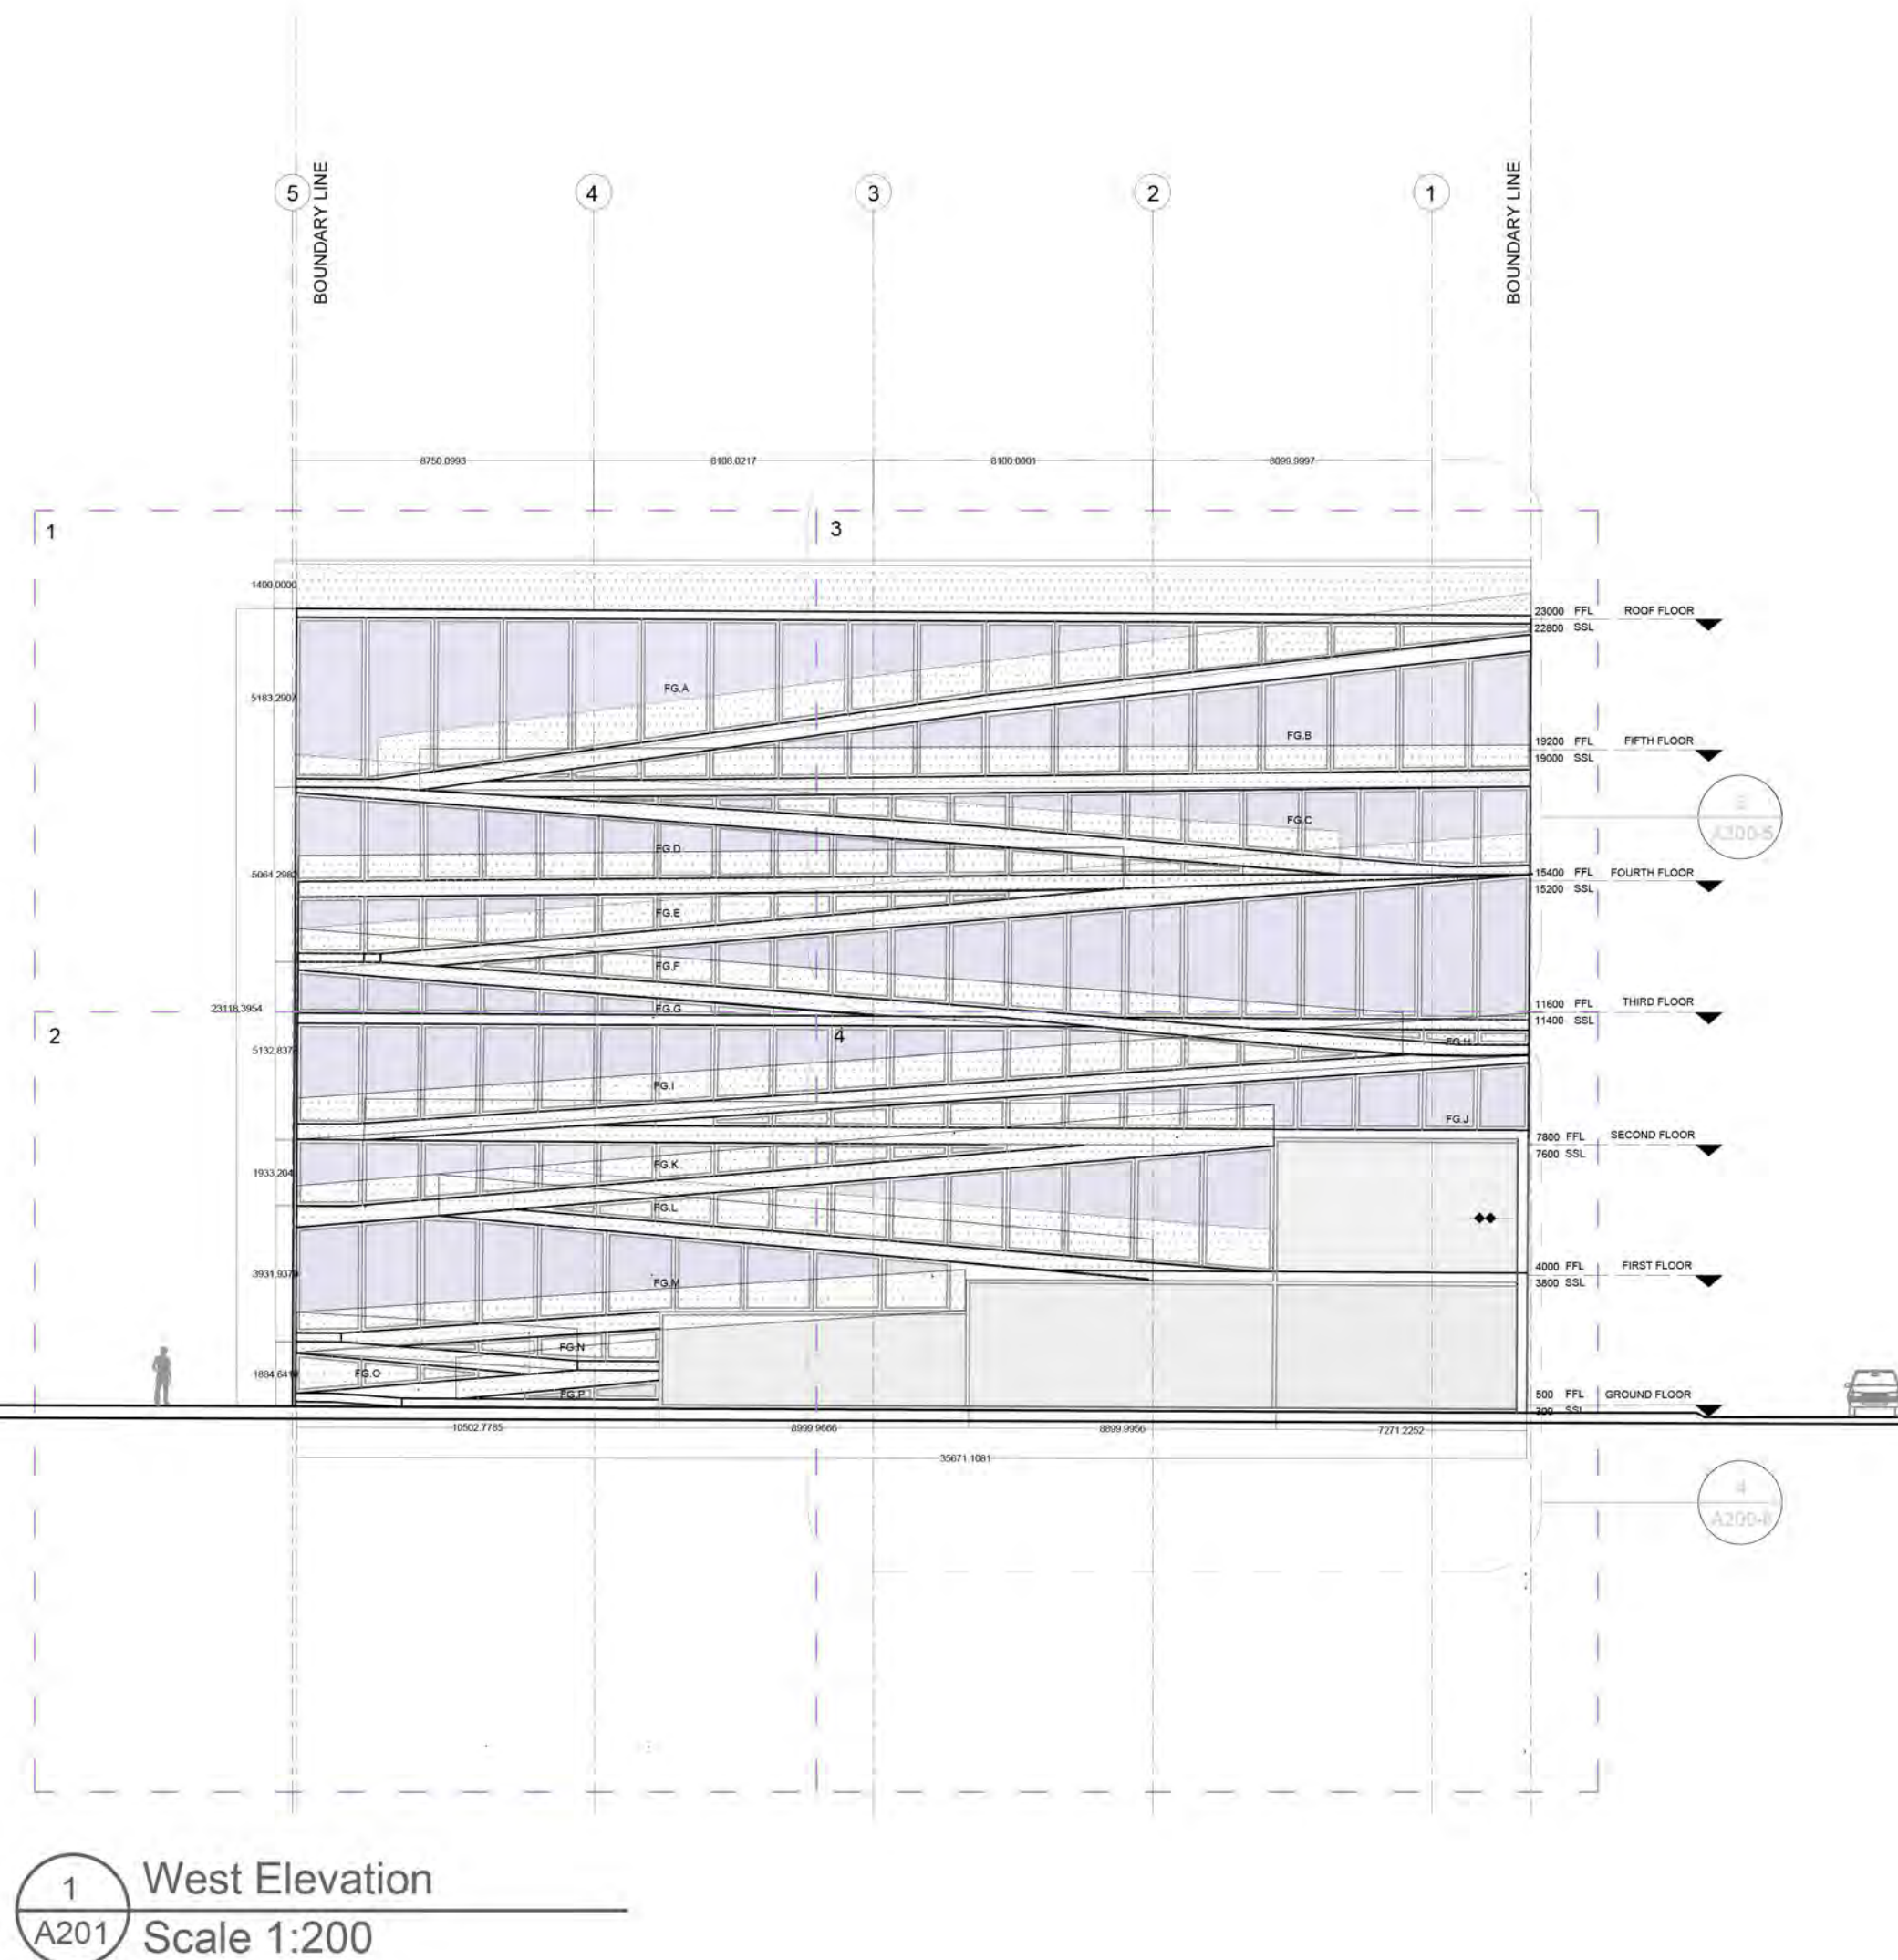

1 West Elevation
A201 Scale 1:200

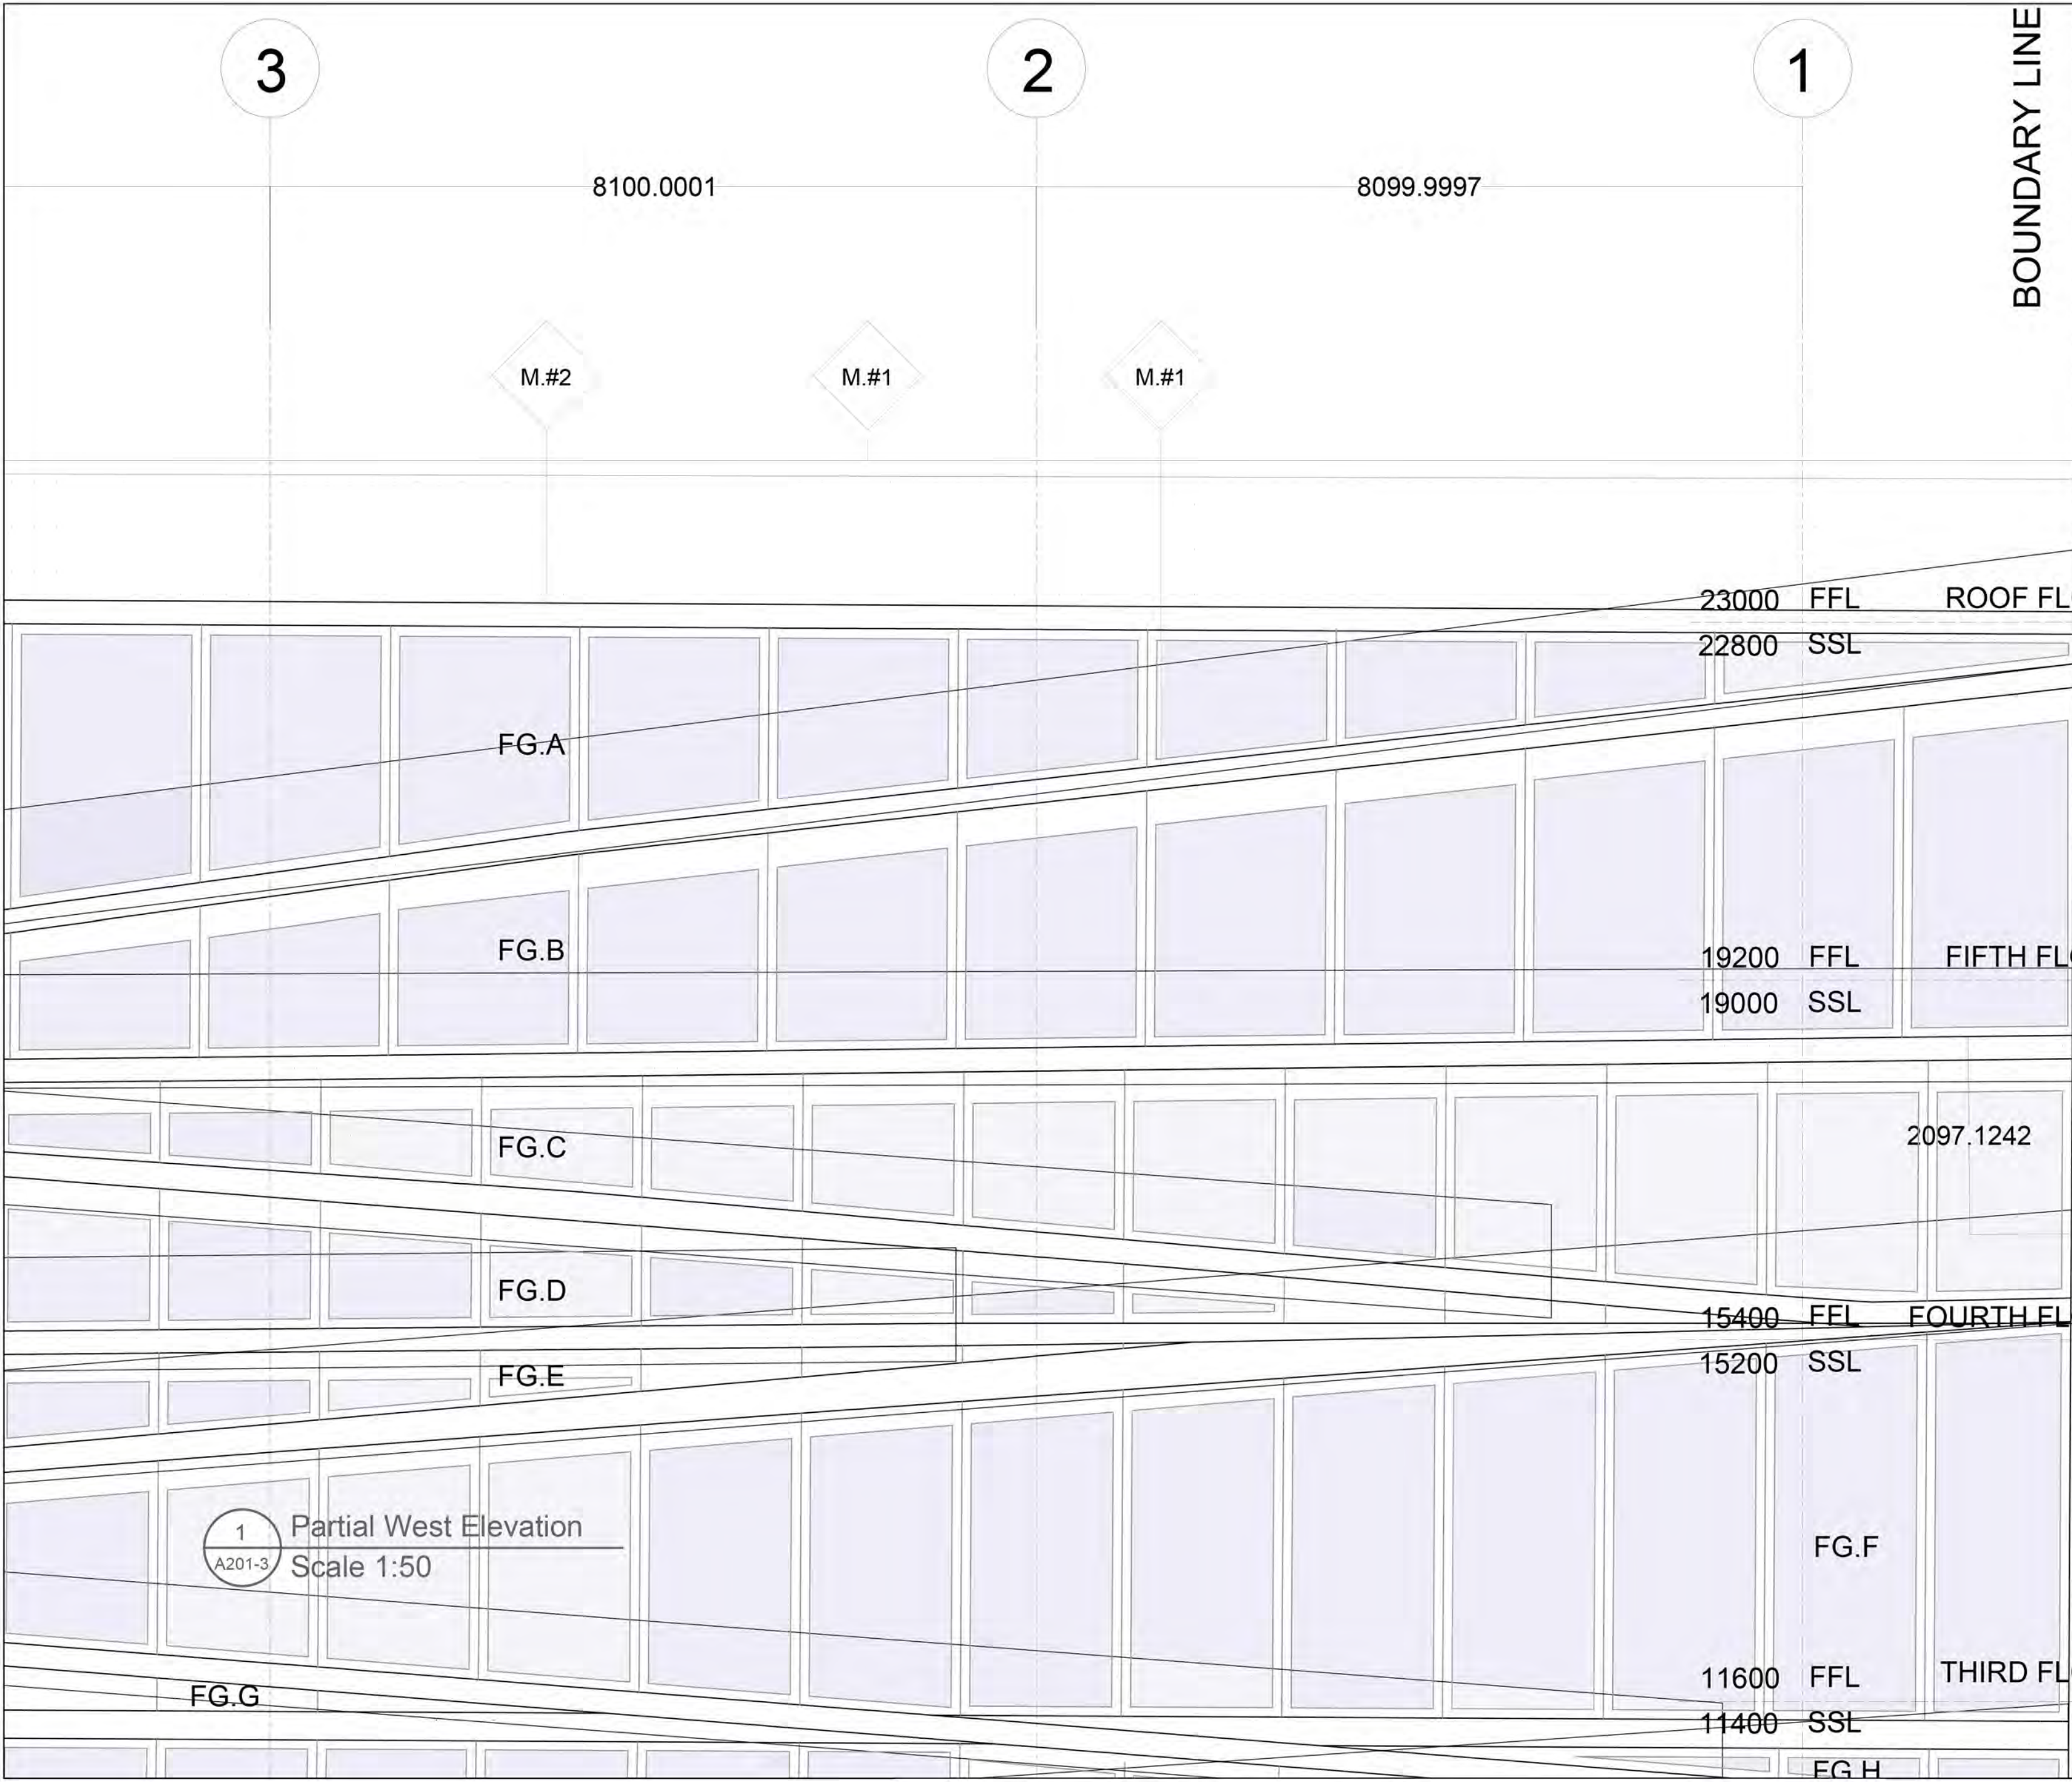

- Notes:
- Do not scale the drawings
 - The contract Documents are complementary. What is required by one is as binding as if required by all.
 - The contractor shall coordinate all portions of the work as described in the contract documents.
 - Notify the car for resolutions for all discrepancies prior to construction.
 - Unless otherwise indicated, plan dimensions are to column grid on cm nominal surface of masonry, face of studs and face concrete walls.
 - Line of existing grades, as shown on the building elevations and sections are approximate.
 - Verify all rough in dimensions for equipment provided in this contract, or by others.
 - Verify size location/location finish/fire rating, ect. page and provide complete all require opening through floors and walls, access doors, turring,curbs, anchors and inserts. Provided all bases and blocking required by the UL.

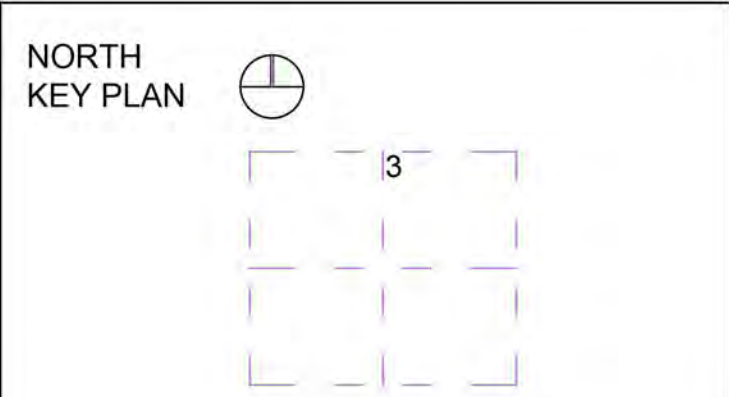

NB	DATE	STATUS

WWW.AUD.EDU
04 399 9000
SHEIKH ZAYED RD. -DUBAI

Design Author:

Mahima Aswani
Api Mitra
Ahmed Hussein
mahima.aswani@mymail.aud.edu
Aparajita.mitra@mymail.aud.edu
Ahmed.hussein@mymail.aud.edu

Mahima, Aparajita and Ahmad

Phone no. 050 9488552
Address: Sheikh Zayed Rd., Al Wadi Apartments, Street 23 e

Project: **BUR DUBAI CREEK OFFICE**


Status: **DETAIL DESIGN**

Title: **PARTIAL WEST ELEVATION**


DB	CB	DATE	REV
Aparajita Mahima Ahmad	GY	3/5/2020	3/5/2020

SCALE @ A2
1:50

DWG NB
A201-3

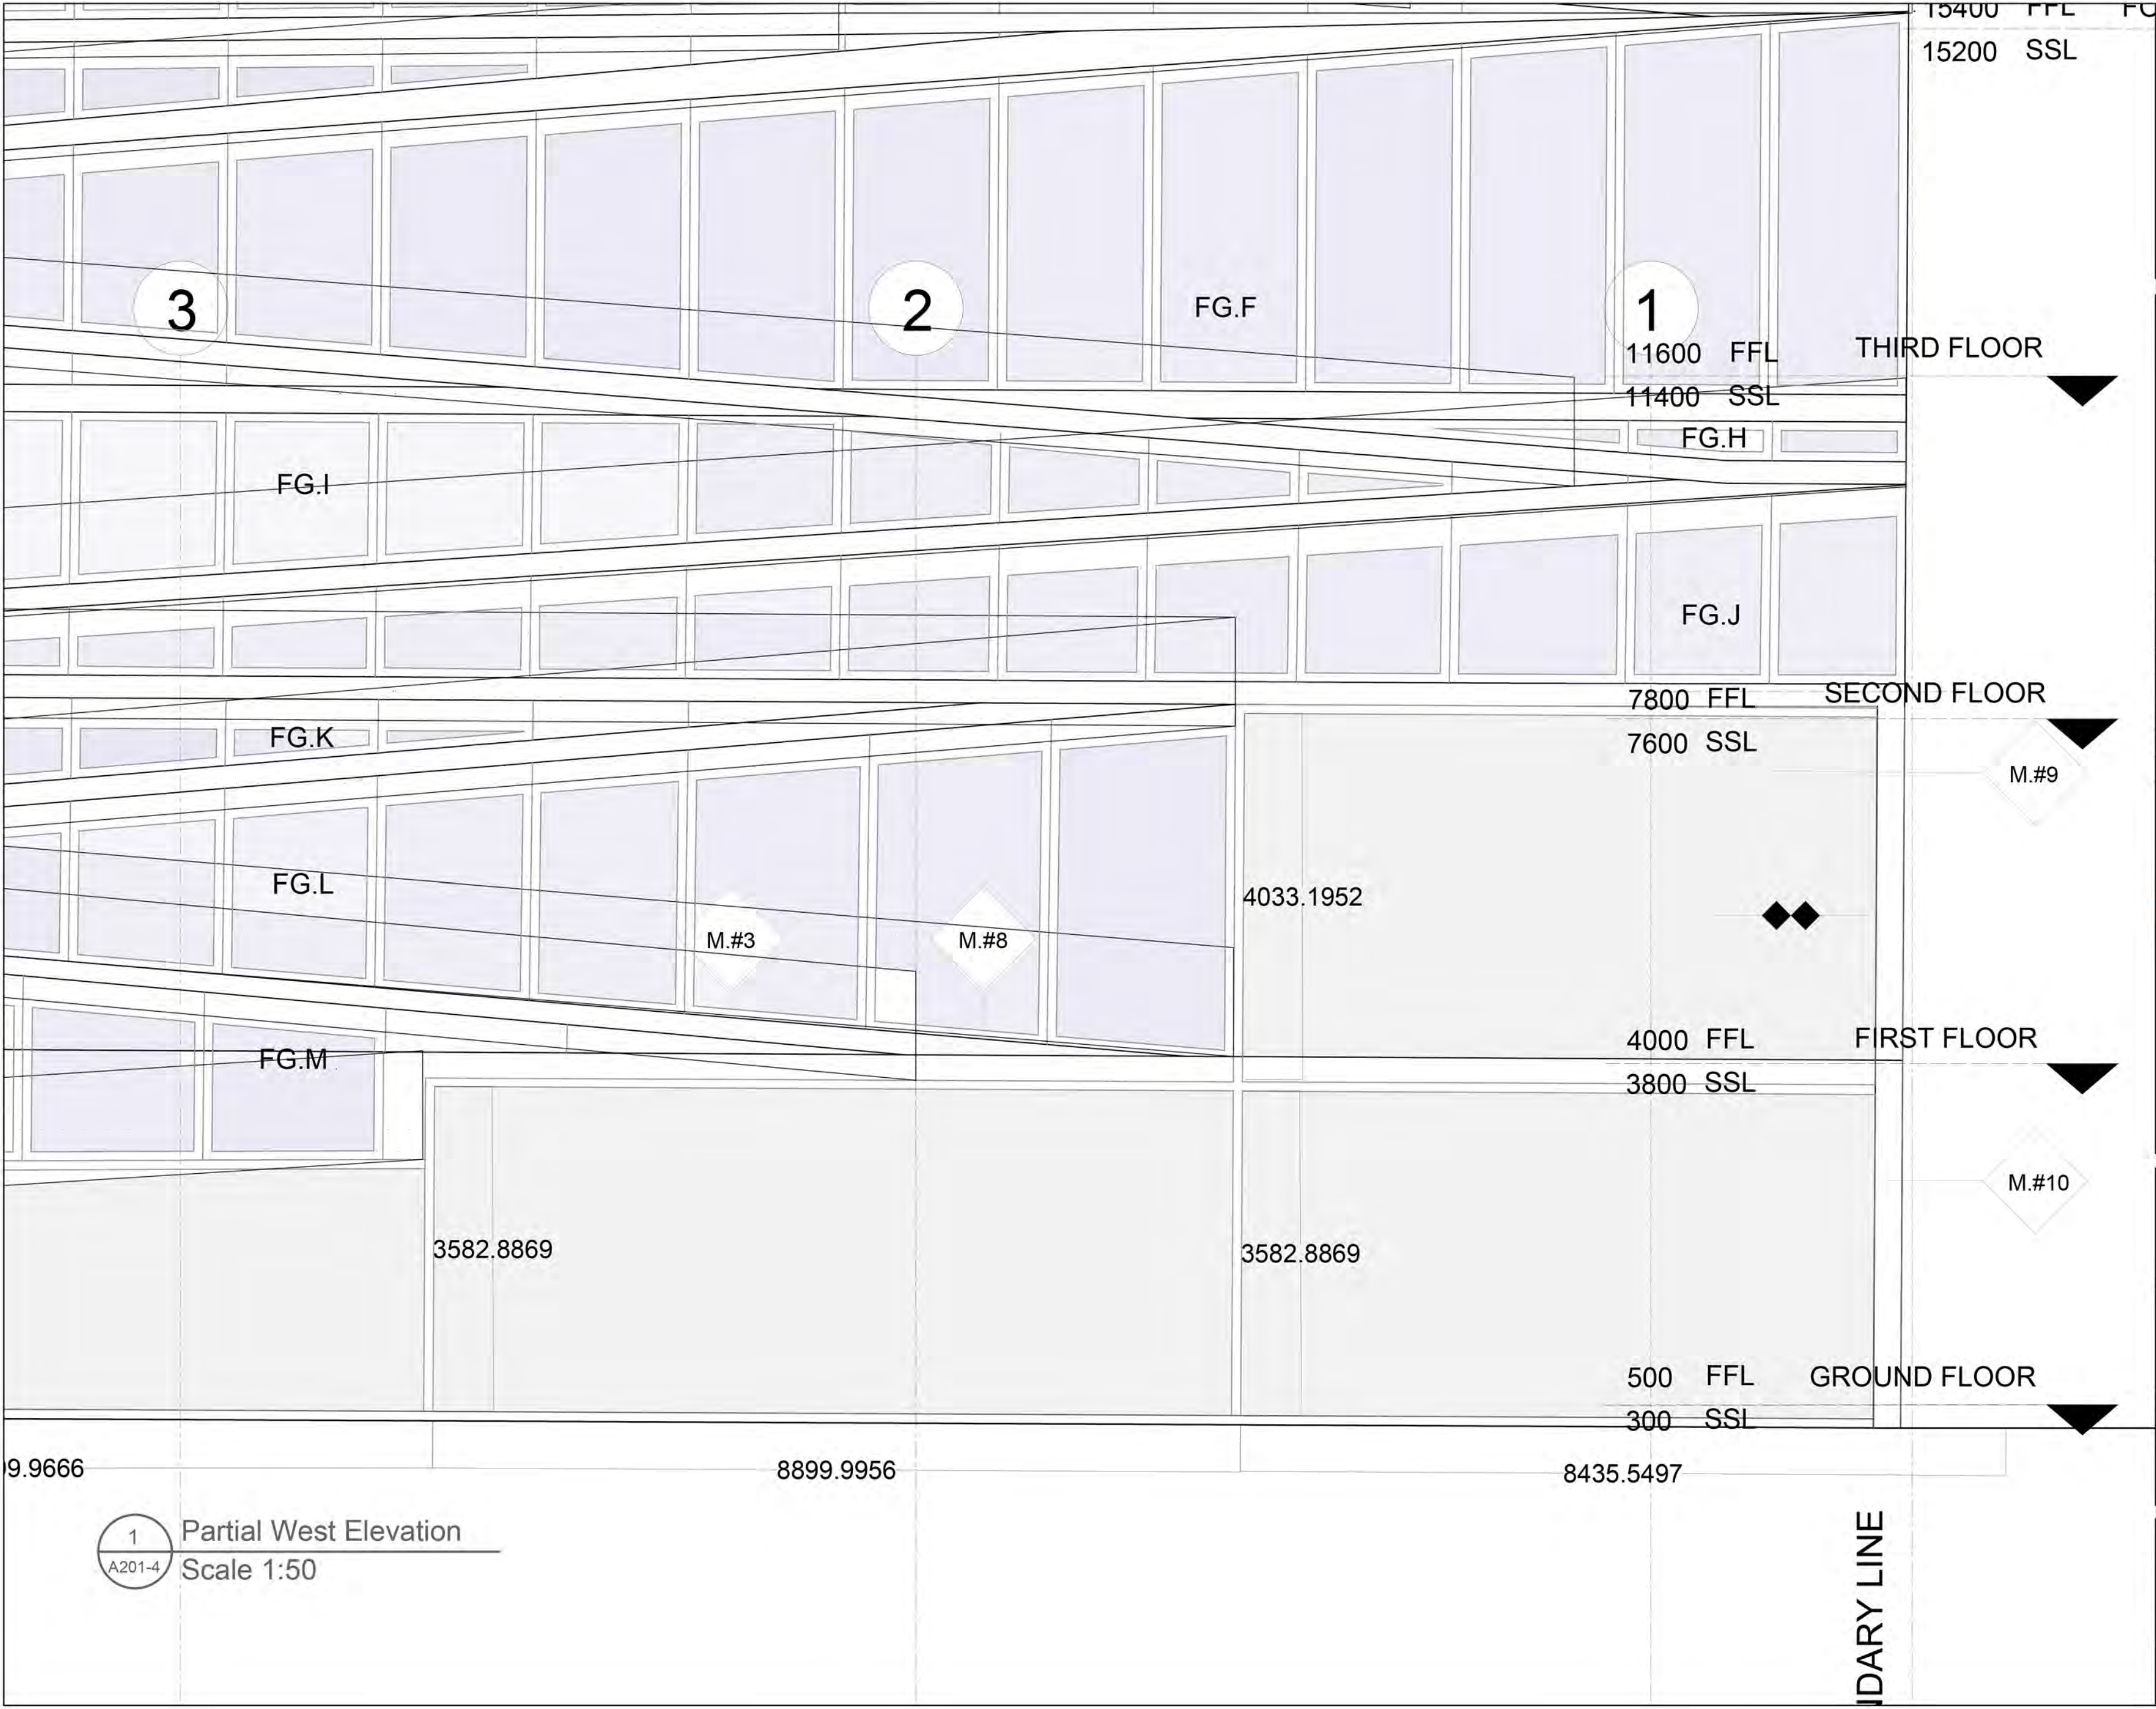

- Notes:
- Do not scale the drawings
 - The contract Documents are complementary. What is required by one is as binding as if required by all.
 - The contractor shall coordinate all portions of the work as described in the contract documents.
 - Notify the car for resolutions for all discrepancies prior to construction.
 - Unless otherwise indicated, plan dimensions are to column grid on cm nominal surface of masonry, face of studs and face concrete walls.
 - Line of existing grades, as shown on the building elevations and sections are approximate.
 - Verify all rough in dimensions for equipment provided in this contract, or by others.
 - Verify size location/location finish/fire rating, ect. page and provide complete all require opening through floors and walls, access doors, turring,curbs, anchors and inserts. Provided all bases and blocking required by the UL.

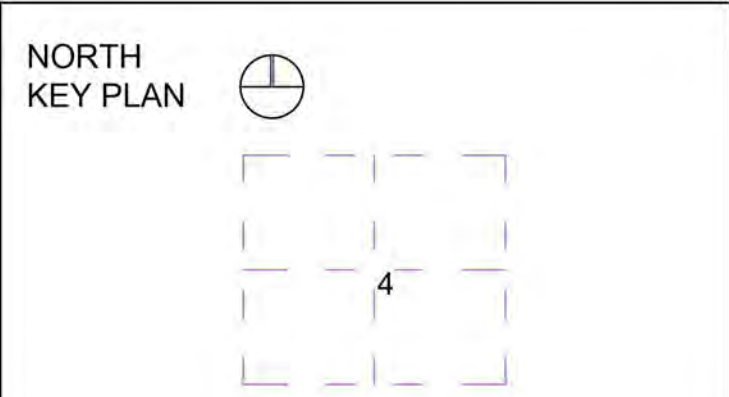

NB	DATE	STATUS

WWW.AUD.EDU
04 399 9000
SHEIKH ZAYED RD. -DUBAI

AUD | AMERICAN UNIVERSITY IN DUBAI

Design Author:

M²

Mahima Aswani
Api Mitra
Ahmed Hussein
mahima.aswani@mymail.aud.edu
Aparajita.mitra@mymail.aud.edu
Ahmed.hussein@mymail.aud.edu

Mahima, Aparajita and Ahmad

Phone no. 050 9488552
Address: Sheikh Zayed Rd., Al Wadi Apartments, Street 23 e

Project:

BUR DUBAI CREEK OFFICE

Status:

DETAIL DESIGN

Title:

PARTIAL WEST ELEVATION

DB	CB	DATE	REV
Aparajita Mahima Ahmad	GY	3/5/2020	3/5/2020


SCALE @ A2
1:50

DWG NB
A201-4

1 Partial West Elevation
A201-4 Scale 1:50

- Notes:
- Do not scale the drawings
 - The contract Documents are complementary. What is required by one is as binding as if required by all.
 - The contractor shall coordinate all portions of the work as described in the contract documents.
 - Notify the car for resolutions for all discrepancies prior to construction.
 - Unless otherwise indicated, plan dimensions are to column grid on cm nominal surface of masonry, face of studs and face concrete walls.
 - Line of existing grades, as shown on the building elevations and sections are approximate.
 - Verify all rough in dimensions for equipment provided in this contract, or by others.
 - Verify size location/location finish/fire rating, ect. page and provide complete all require opening through floors and walls, access doors, turring,curbs, anchors and inserts. Provided all bases and blocking required by the UL.

NORTH
KEY PLAN

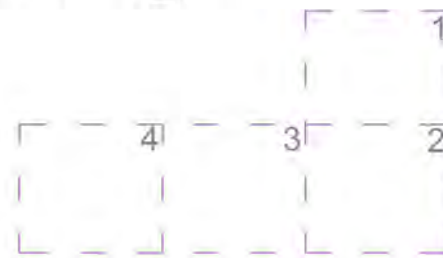

NB	DATE	STATUS
1	25/08/2020	Progress
2	01/09/2020	Progress
3	04/09/2020	Final

WWW.AUD.EDU
04 399 9000
SHEIKH ZAYED RD. - DUBAI

Design Author:



Mahima Aswani
Api Mitra
Ahmed Hussein

mahima.aswani@mymail.aud.edu
Aparajita.mitra@mymail.aud.edu
Ahmed.hussein@mymail.aud.edu

Mahima, Aparajita and Ahmad

Phone no. 050 9488552
Address: Sheikh Zayed Rd., Al Wadi
Apartments, Street 23 e

Project:

**BUR DUBAI
CREEK OFFICE**

Status:

DETAIL DESIGN


Title:

SECTION A


DB	CB	DATE	REV
Aparajita Mahima Ahmad	GY	3/5/2020	3/5/2020

SCALE @ A2
1:200

DWG NB
A300

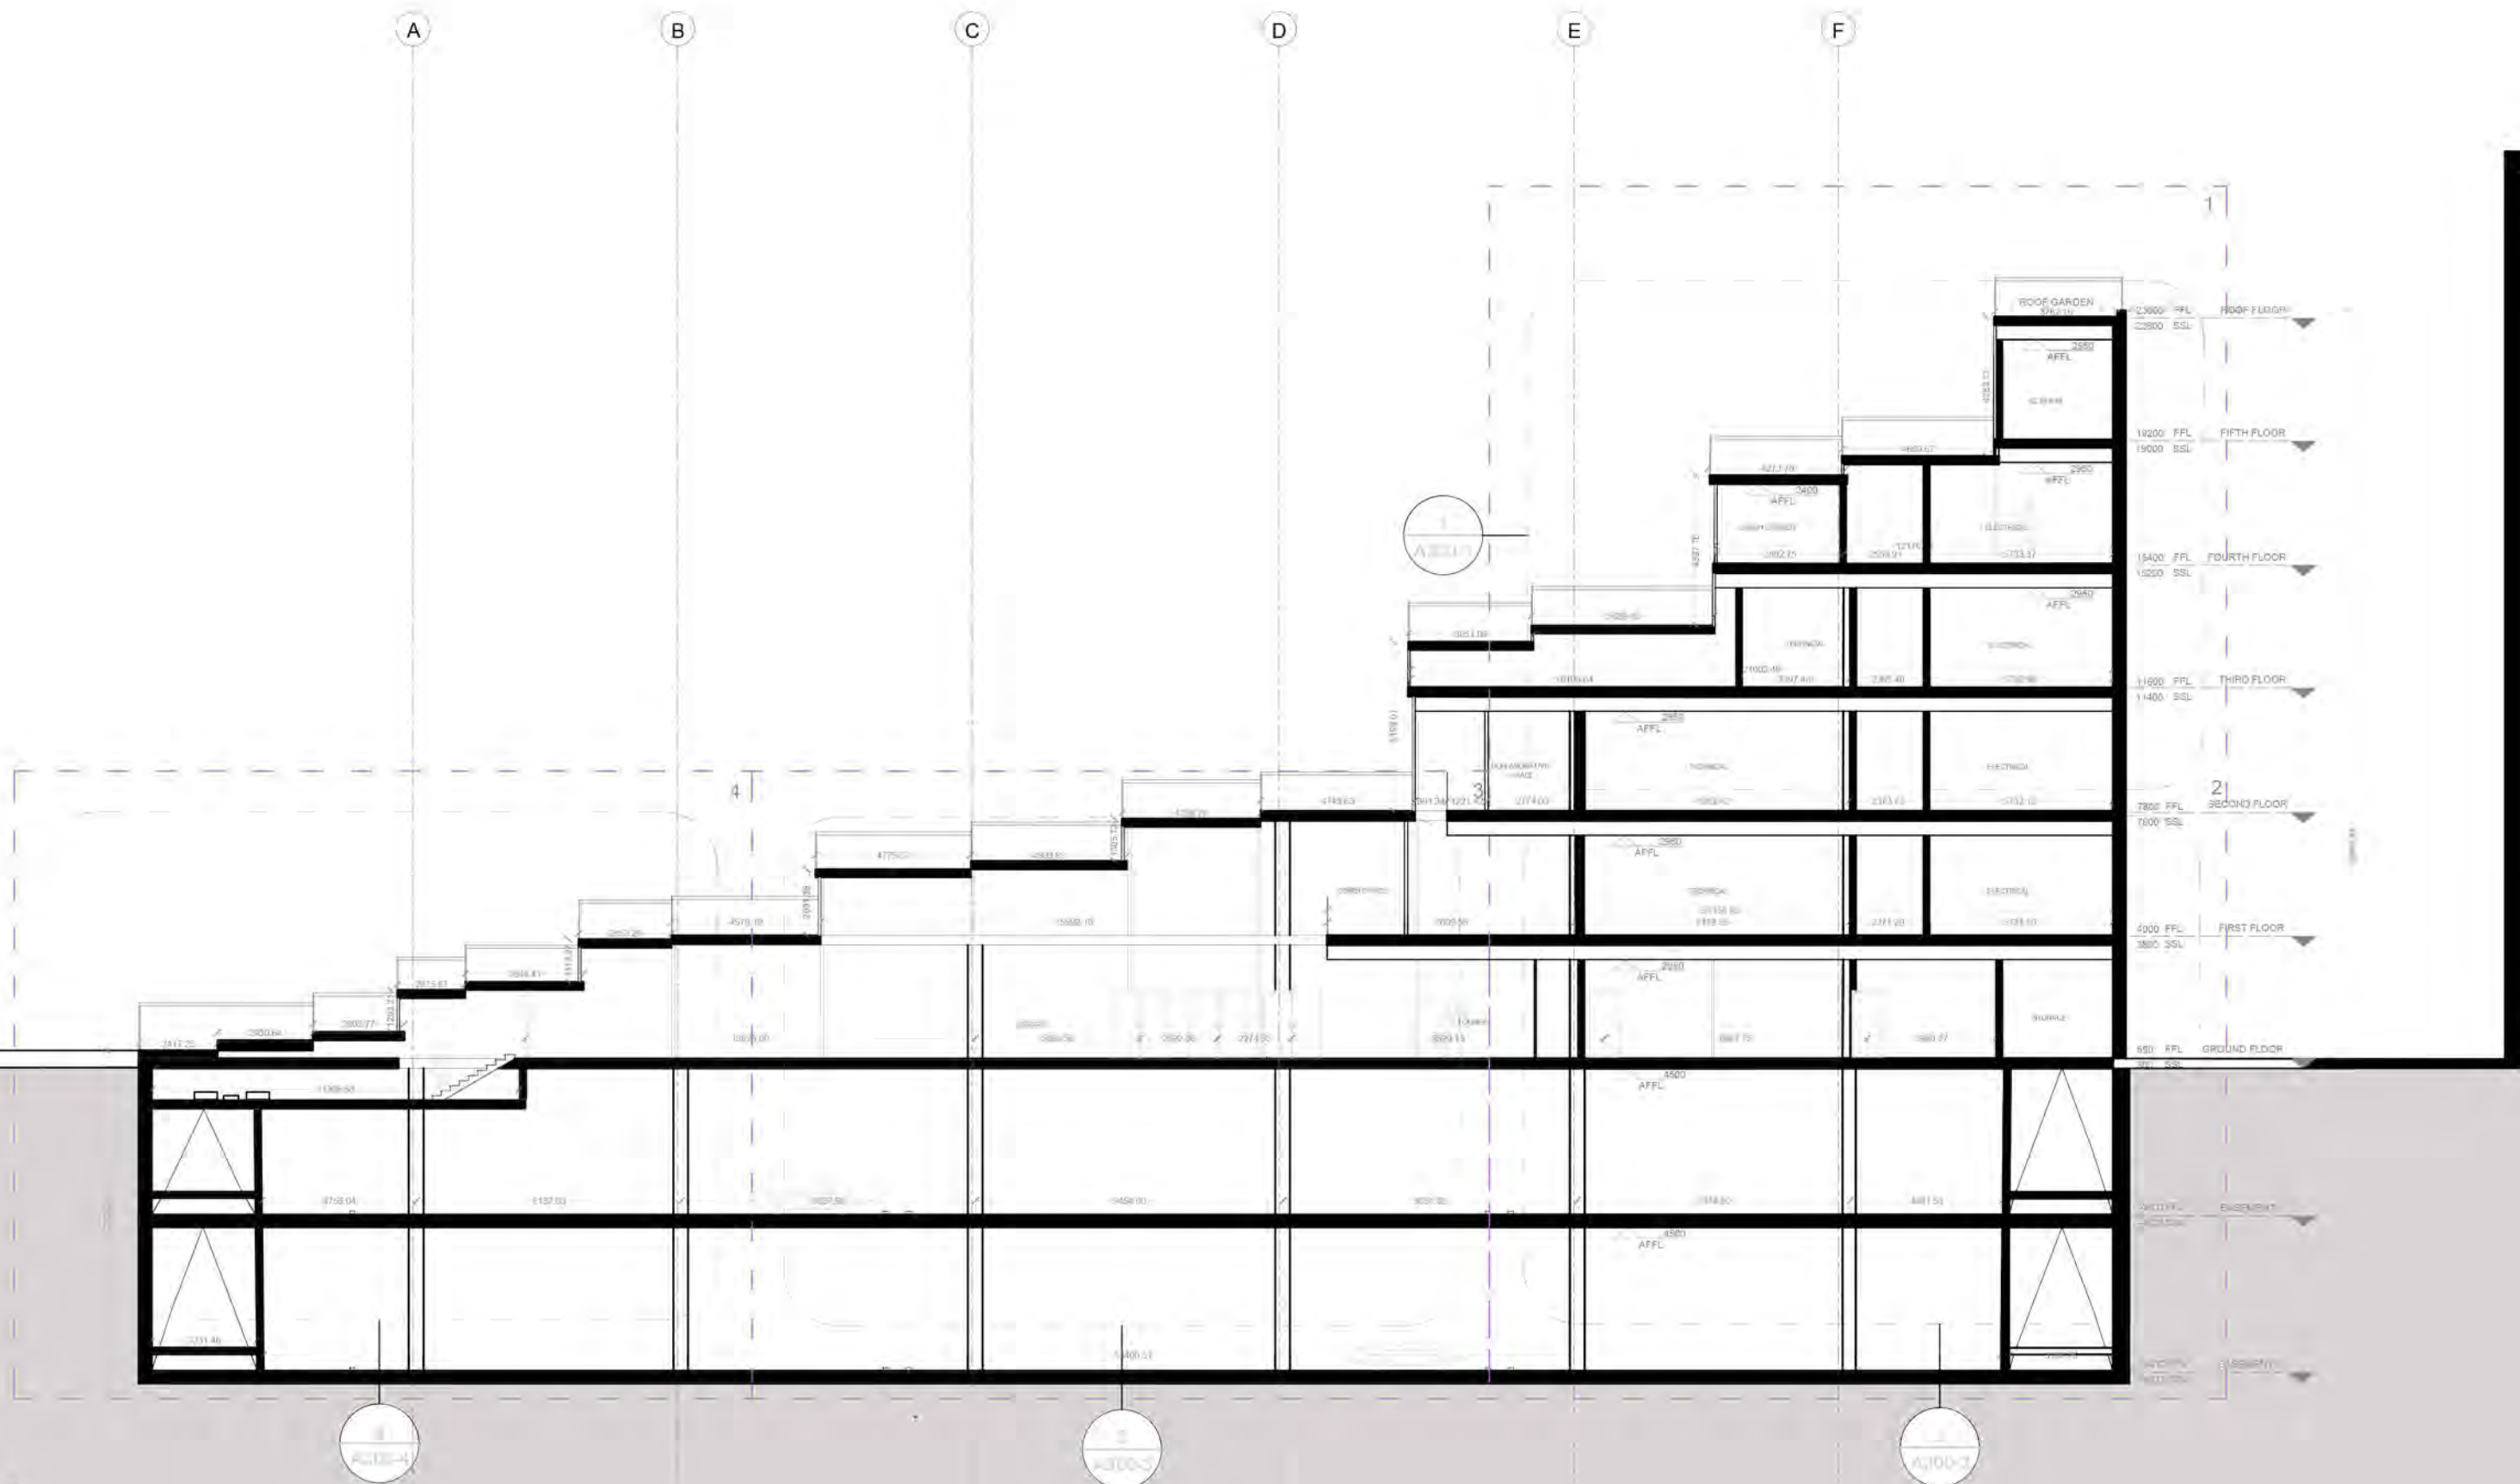

1 SECTION A
A200 Scale 1:200

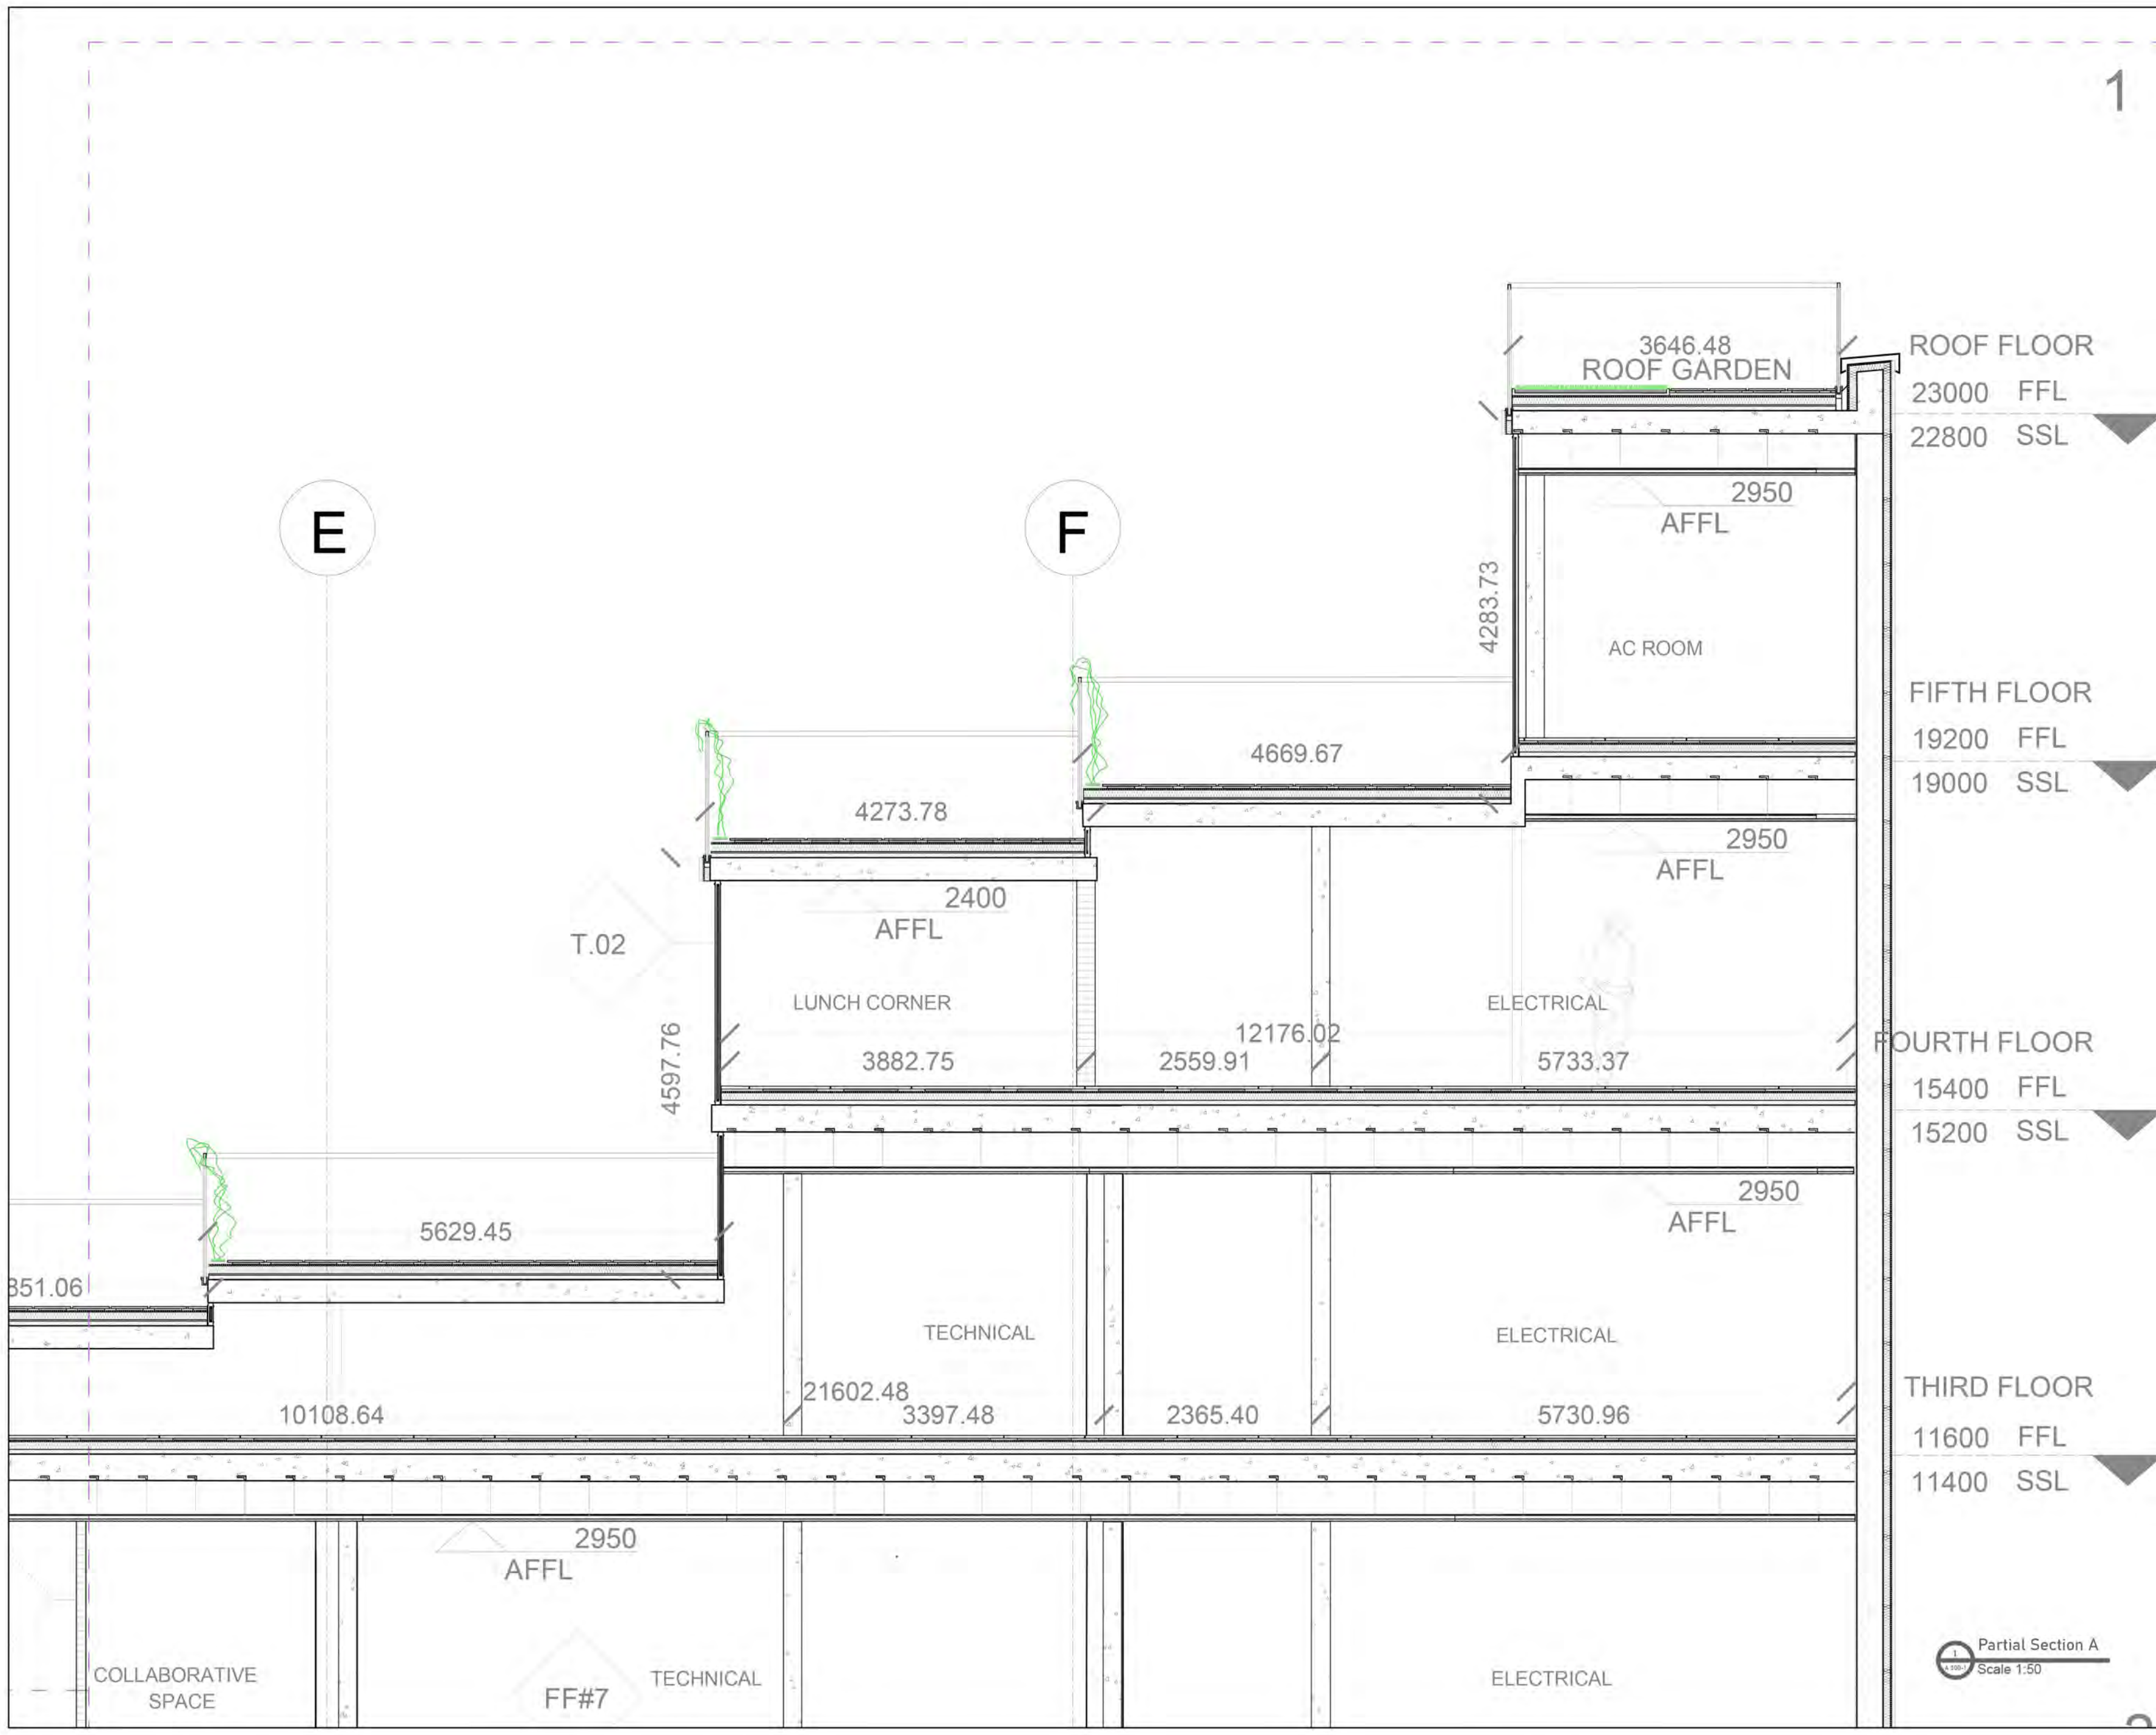

- Notes:
- Do not scale the drawings
 - The contract Documents are complementary. What is required by one is as binding as if required by all.
 - The contractor shall coordinate all portions of the work as described in the contract documents.
 - Notify the car for resolutions for all discrepancies prior to construction.
 - Unless otherwise indicated, plan dimensions are to column grid on cm nominal surface of masonry, face of studs and face concrete walls.
 - Line of existing grades, as shown on the building elevations and sections are approximate.
 - Verify all rough in dimensions for equipment provided in this contract, or by others.
 - Verify size location/location finish/fire rating, ect. page and provide complete all require opening through floors and walls, access doors, turring,curbs, anchors and inserts. Provided all bases and blocking required by the UL.

NORTH
KEY PLAN

NB	DATE	STATUS
1	25/08/2020	Progress
2	01/09/2020	Progress
3	04/09/2020	Final

WWW.AUD.EDU
04 399 9000
SHEIKH ZAYED RD. -DUBAI

Design Author:

Mahima Aswani
Api Mitra
Ahmed Hussein
mahima.aswani@mymail.aud.edu
Aparajita.mitra@mymail.aud.edu
Ahmed.hussein@mymail.aud.edu

Mahima, Aparajita and Ahmad

Phone no. 050 9488552
Address: Sheikh Zayed Rd., Al Wadi Apartments, Street 23 e

Project: **BUR DUBAI CREEK OFFICE**

Status: **DETAIL DESIGN**


Title: **PARTIAL SECTION A**

DB	CB	DATE	REV
Aparajita Mahima Ahmad	GY	3/5/2020	3/5/2020

SCALE @ A2
1:50

DWG NB
A300-1

Partial Section A
Scale 1:50

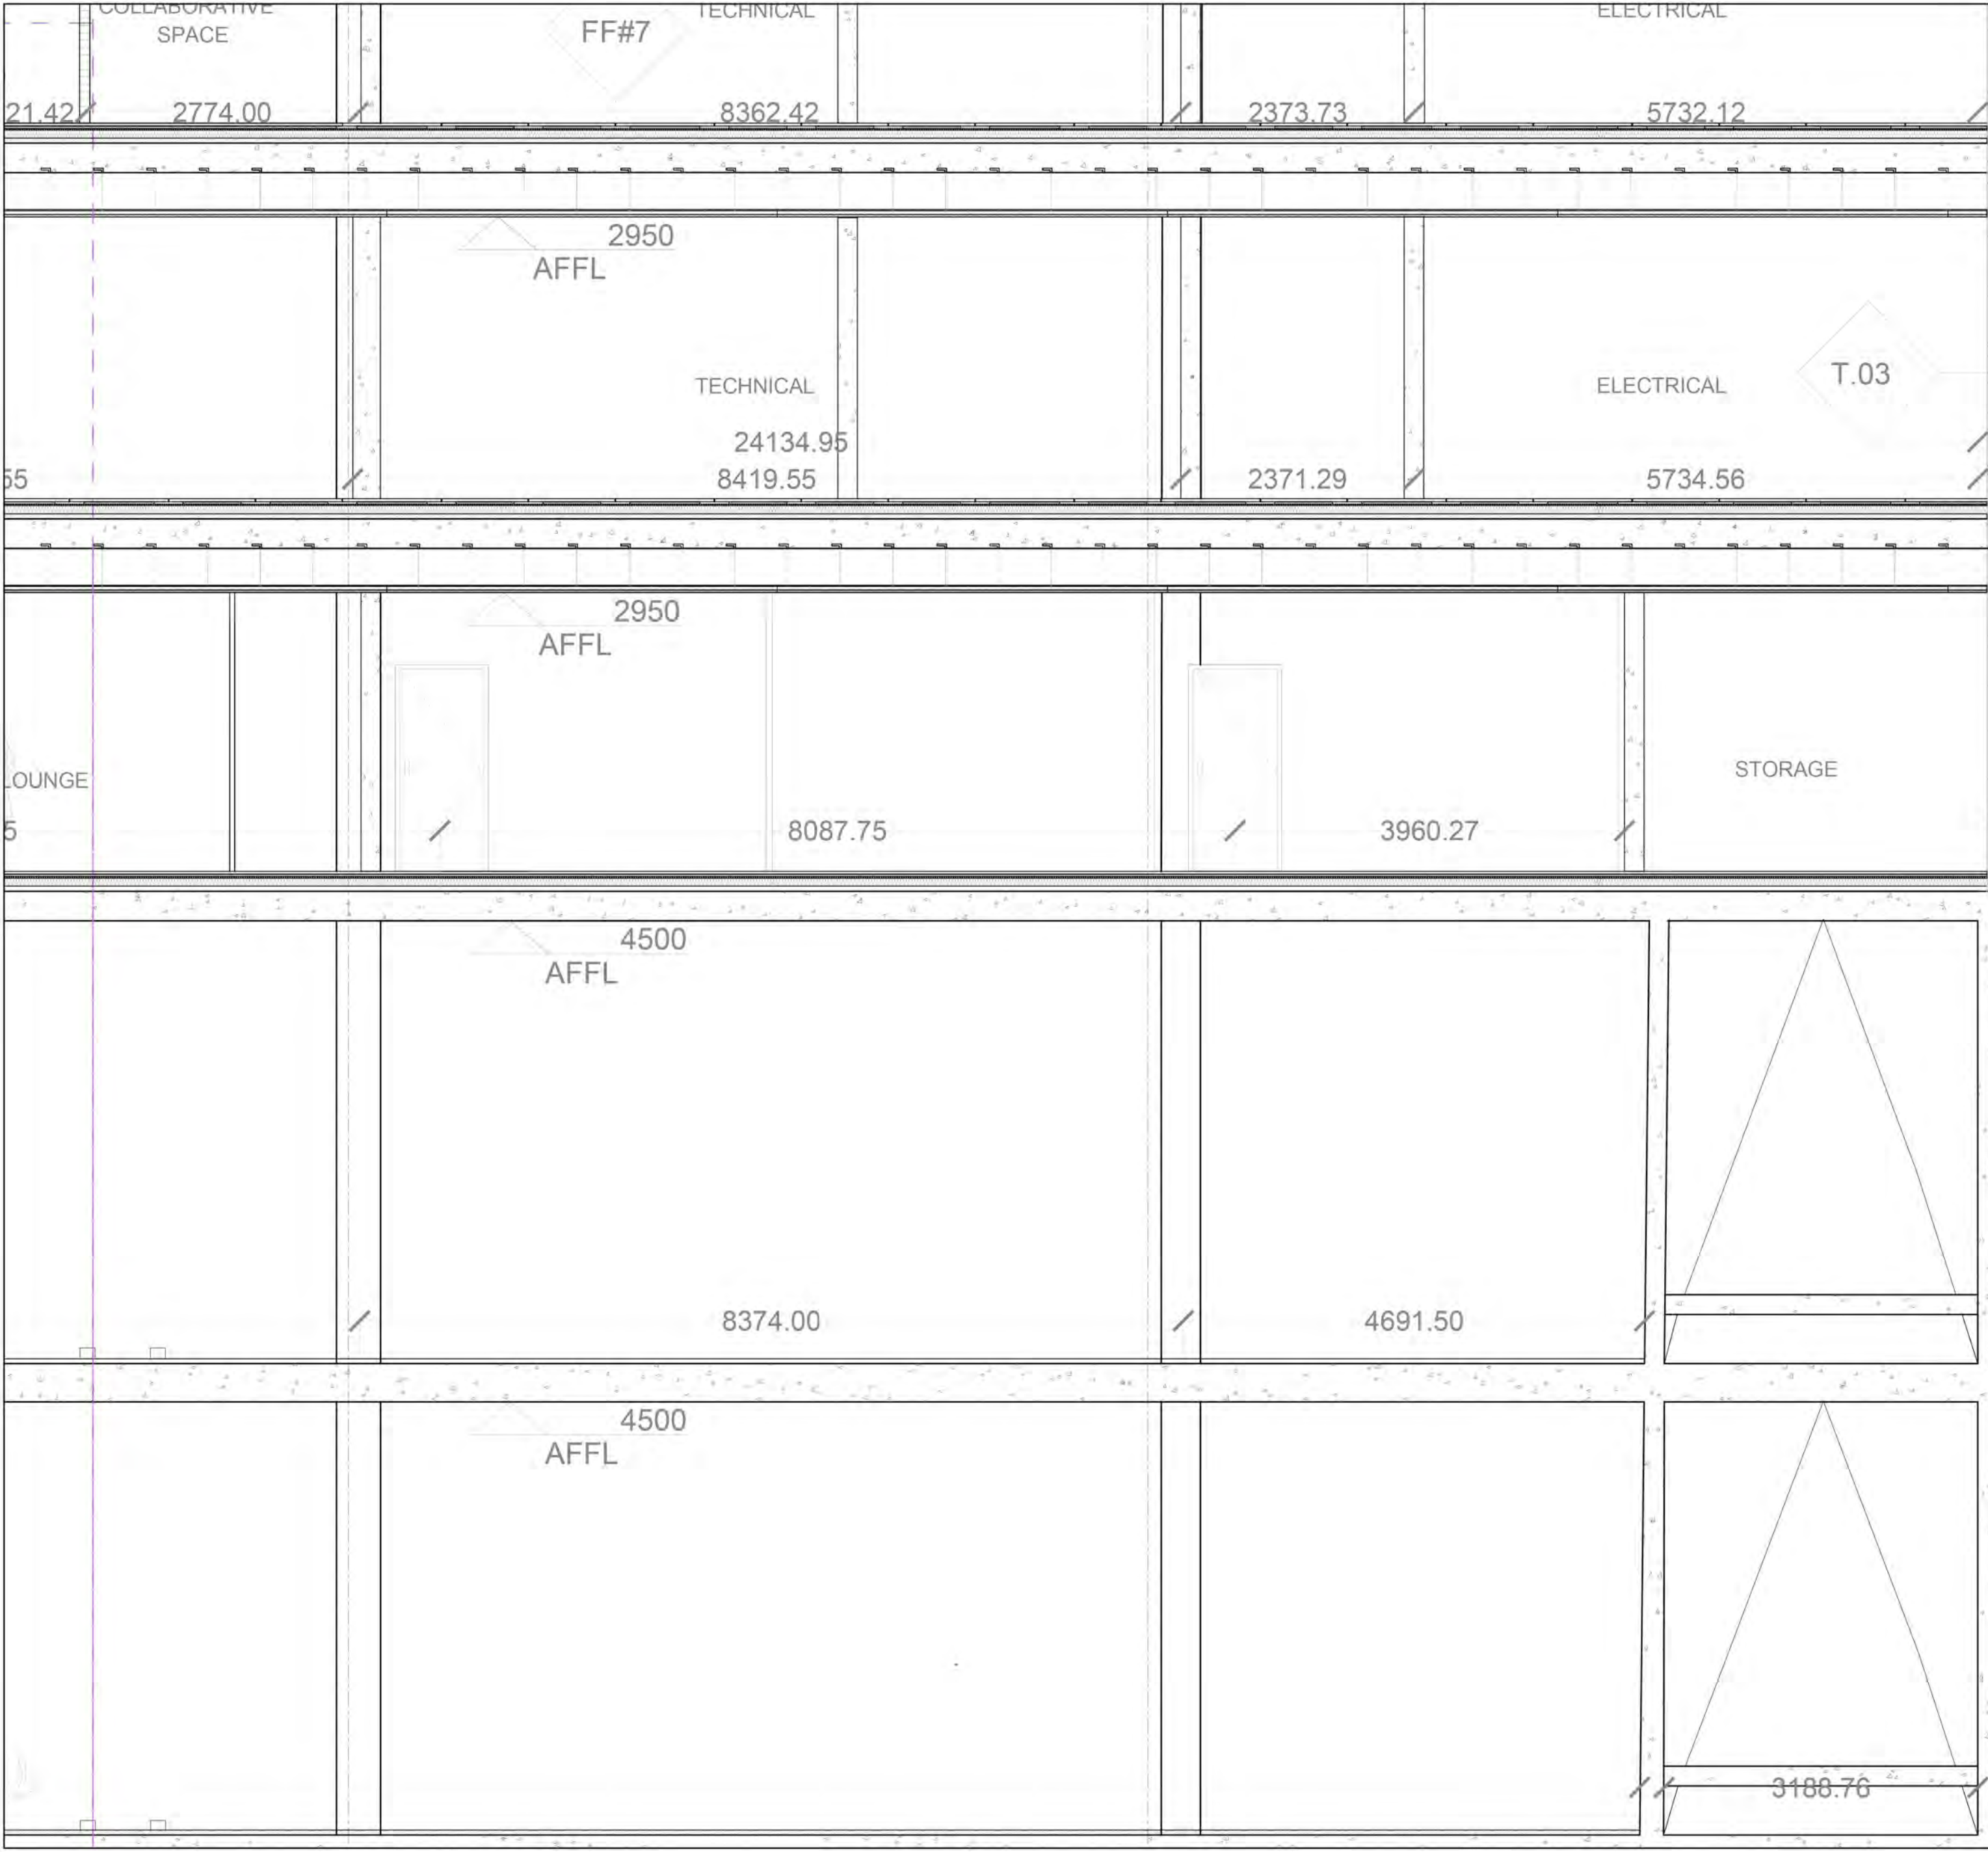

SECOND FLOOR 2

7800 FFL

7600 SSL

FIRST FLOOR

4000 FFL

3800 SSL

GROUND FLOOR

500 FFL

300 SSL

BASEMENT 1

-4600 FFL

-4800 SSL

BASEMENT 2

-9400 FFL

Notes:

- Do not scale the drawings
- The contract Documents are complementary. What is required by one is as binding as if required by all.
- The contractor shall coordinate all portions of the work as described in the contract documents.
- Notify the car for resolutions for all discrepancies prior to construction.
- Unless otherwise indicated, plan dimensions are to column grid on cm nominal surface of masonry, face of studs and face concrete walls.
- Line of existing grades, as shown on the building elevations and sections are approximate.
- Verify all rough in dimensions for equipment provided in this contract, or by others.
- Verify size location/location finish/fire rating, ect. page and provide complete all require opening through floors and walls, access doors, turring,curbs, anchors and inserts. Provided all bases and blocking required by the UL.

NORTH KEY PLAN

NB	DATE	STATUS
1	25/08/2020	Progress
2	01/09/2020	Progress
3	04/09/2020	Final

WWW.AUD.EDU

04 399 9000

SHEIKH ZAYED RD. -DUBAI

AUD

AMERICAN UNIVERSITY IN DUBAI

Design Author:

Mahima Aswani
Api Mitra
Ahmed Hussein
mahima.aswani@mymail.aud.edu
Aparajita.mitra@mymail.aud.edu
Ahmed.hussein@mymail.aud.edu

Mahima, Aparajita and Ahmad

Phone no. 050 9488552
Address: Sheikh Zayed Rd., Al Wadi Apartments, Street 23 e

Project:

BUR DUBAI CREEK OFFICE

Status:

DETAIL DESIGN

Title:

PARTIAL SECTION A

DB	CB	DATE	REV
Aparajita Mahima Ahmad	GY	3/5/2020	3/5/2020

SCALE @ A2

1:50

DWG NB


A300-2

Partial Section A


Scale 1:50

1

A 300-2

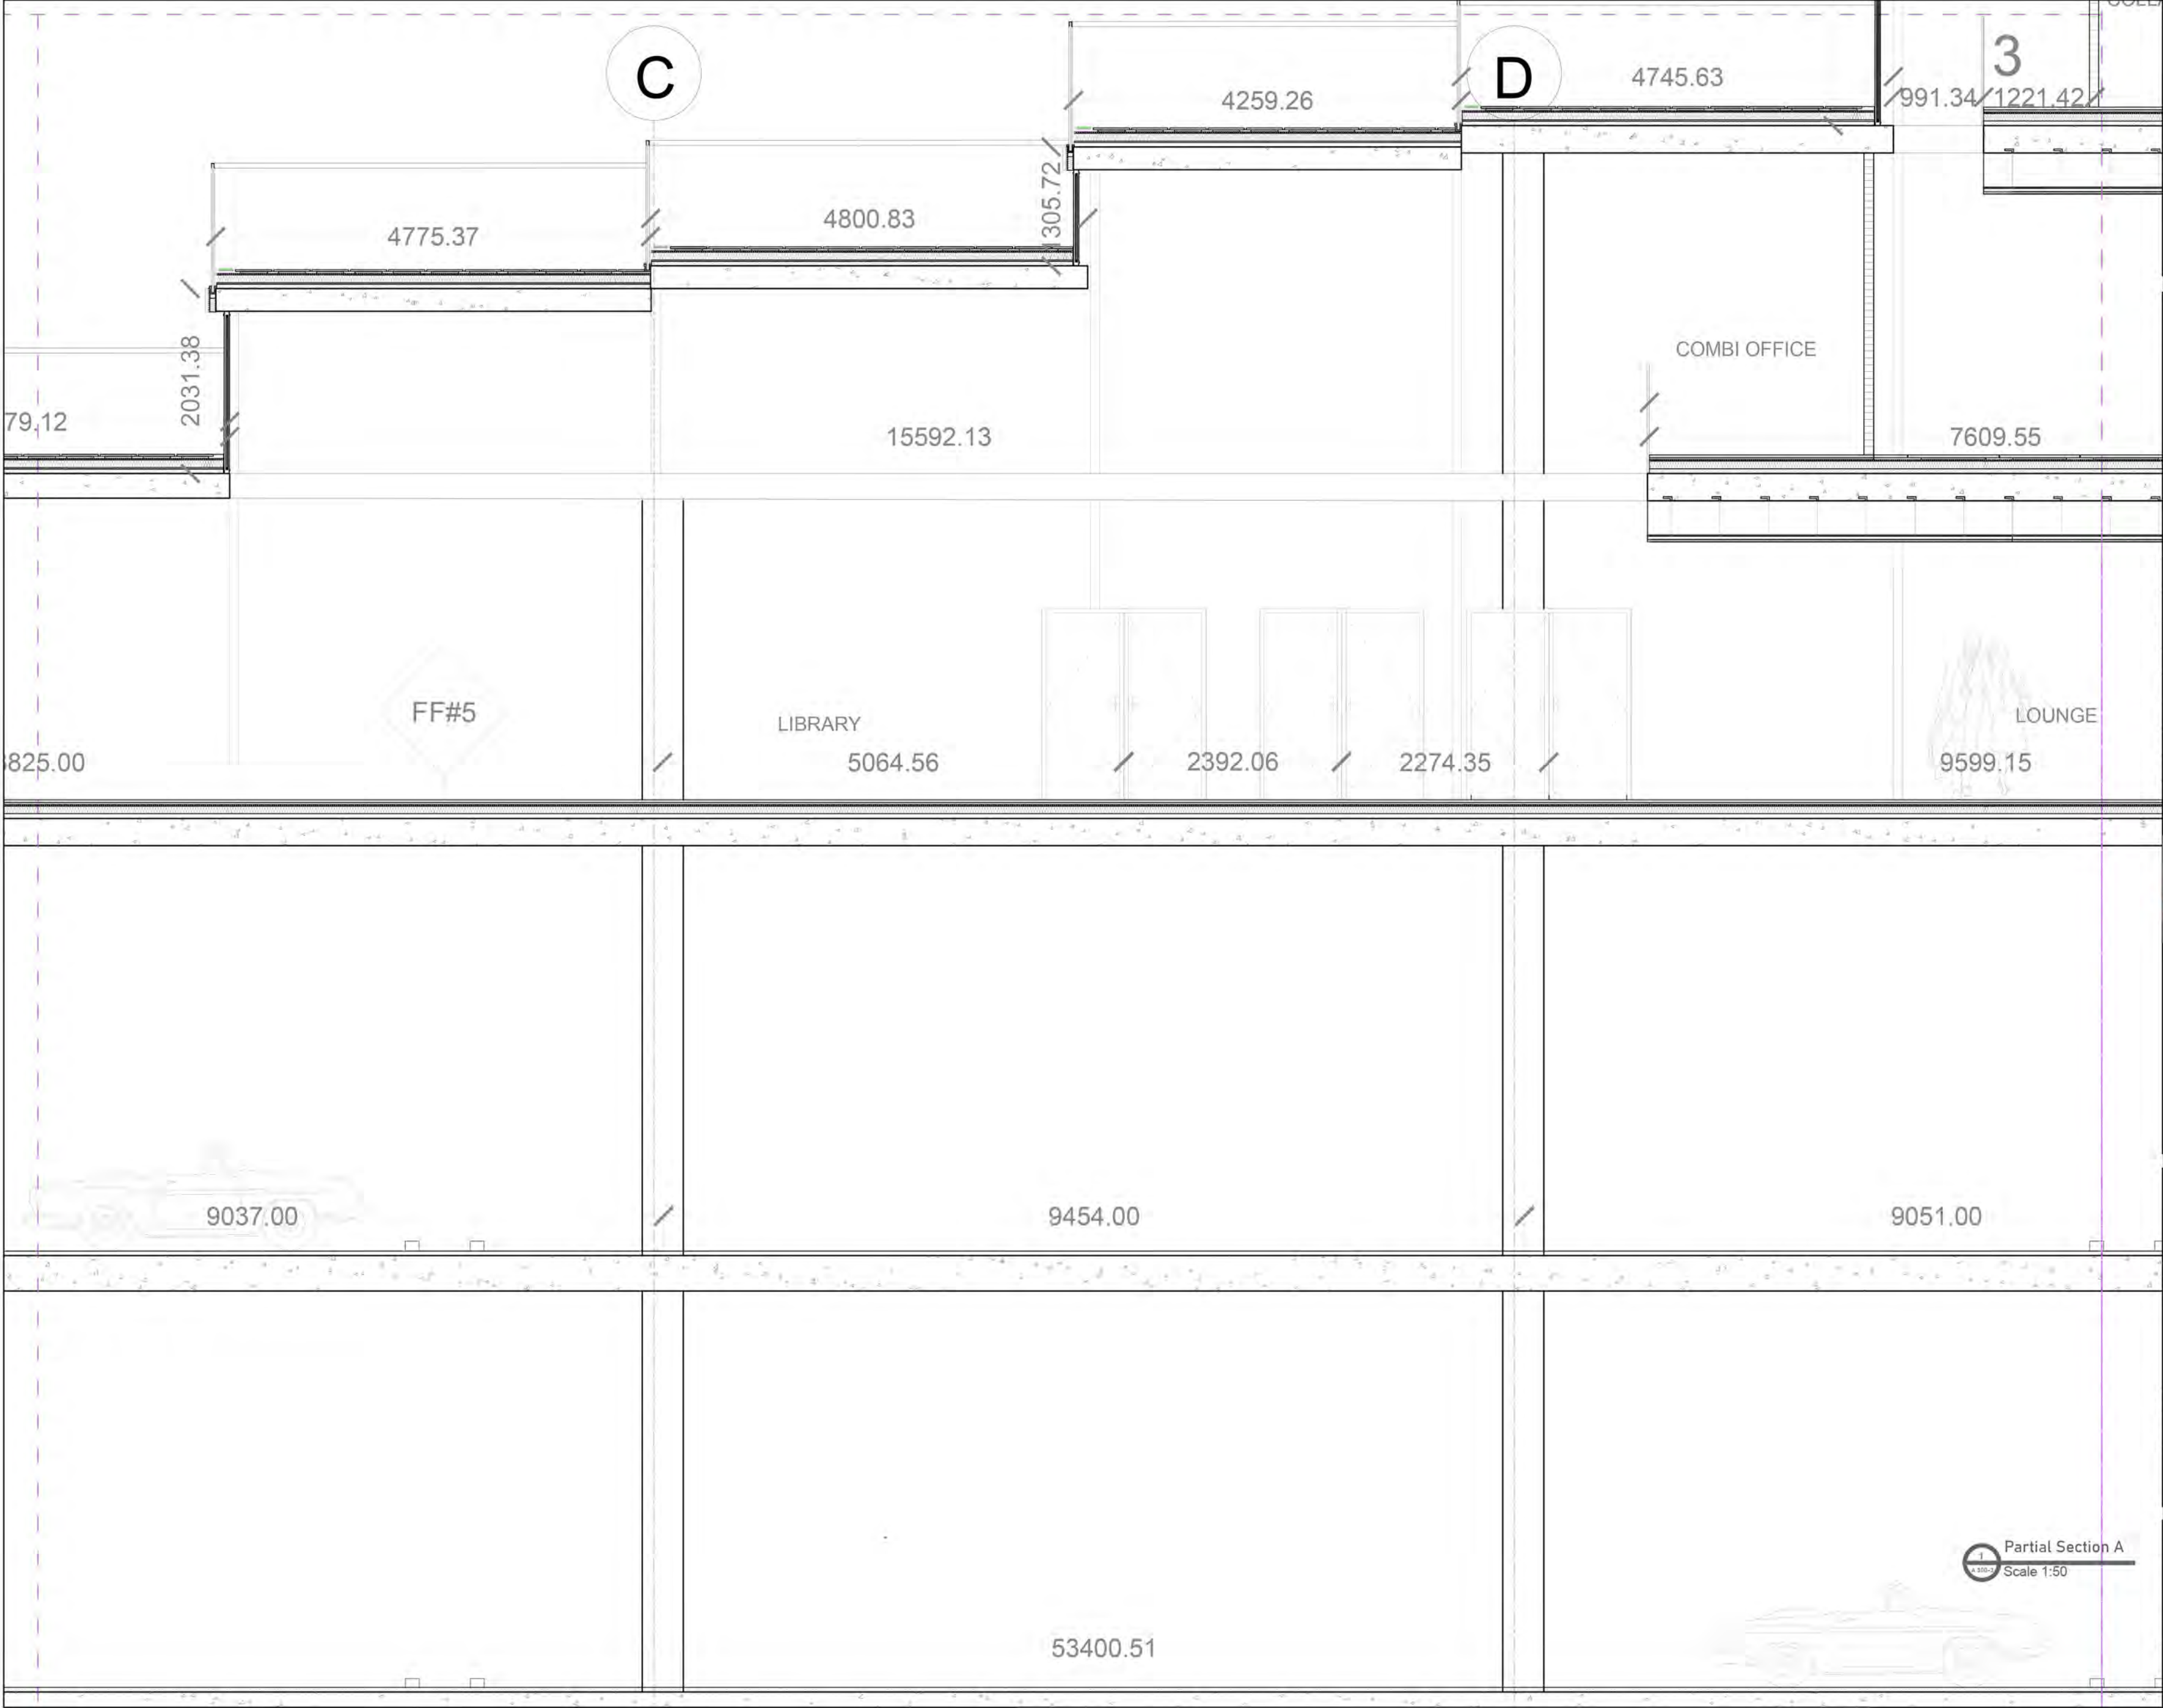

- Notes:
- Do not scale the drawings
 - The contract Documents are complementary. What is required by one is as binding as if required by all.
 - The contractor shall coordinate all portions of the work as described in the contract documents.
 - Notify the car for resolutions for all discrepancies prior to construction.
 - Unless otherwise indicated, plan dimensions are to column grid on cm nominal surface of masonry, face of studs and face concrete walls.
 - Line of existing grades, as shown on the building elevations and sections are approximate.
 - Verify all rough in dimensions for equipment provided in this contract, or by others.
 - Verify size location/location finish/fire rating, ect. page and provide complete all require opening through floors and walls, access doors, turring,curbs, anchors and inserts. Provided all bases and blocking required by the UL.

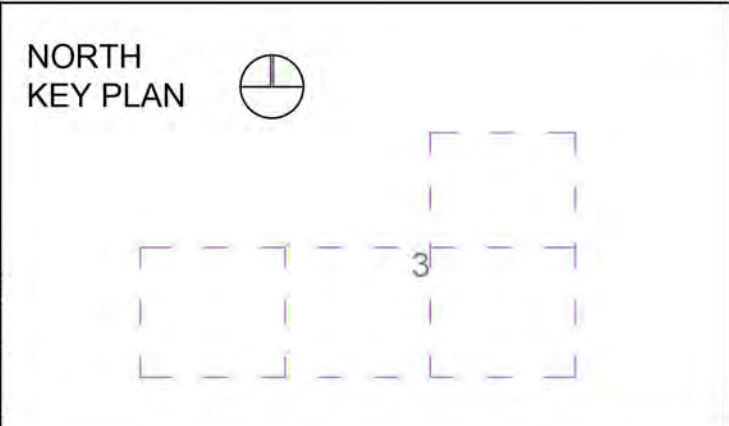

NB	DATE	STATUS
1	25/08/2020	Progress
2	01/09/2020	Progress
3	04/09/2020	Final



WWW.AUD.EDU
04 399 9000
SHEIKH ZAYED RD. -DUBAI

Design Author:



Mahima Aswani
Api Mitra
Ahmed Hussein
mahima.aswani@mymail.aud.edu
Aparajita.mitra@mymail.aud.edu
Ahmed.hussein@mymail.aud.edu

Mahima, Aparajita and Ahmad

Phone no. 050 9488552
Address: Sheikh Zayed Rd., Al Wadi Apartments, Street 23 e

Project: **BUR DUBAI CREEK OFFICE**


Status: **DETAIL DESIGN**

Title: **PARTIAL SECTION A**


DB	CB	DATE	REV
Aparajita Mahima Ahmad	GY	3/5/2020	3/5/2020

SCALE @ A2
1:50

DWG NB
A300-3

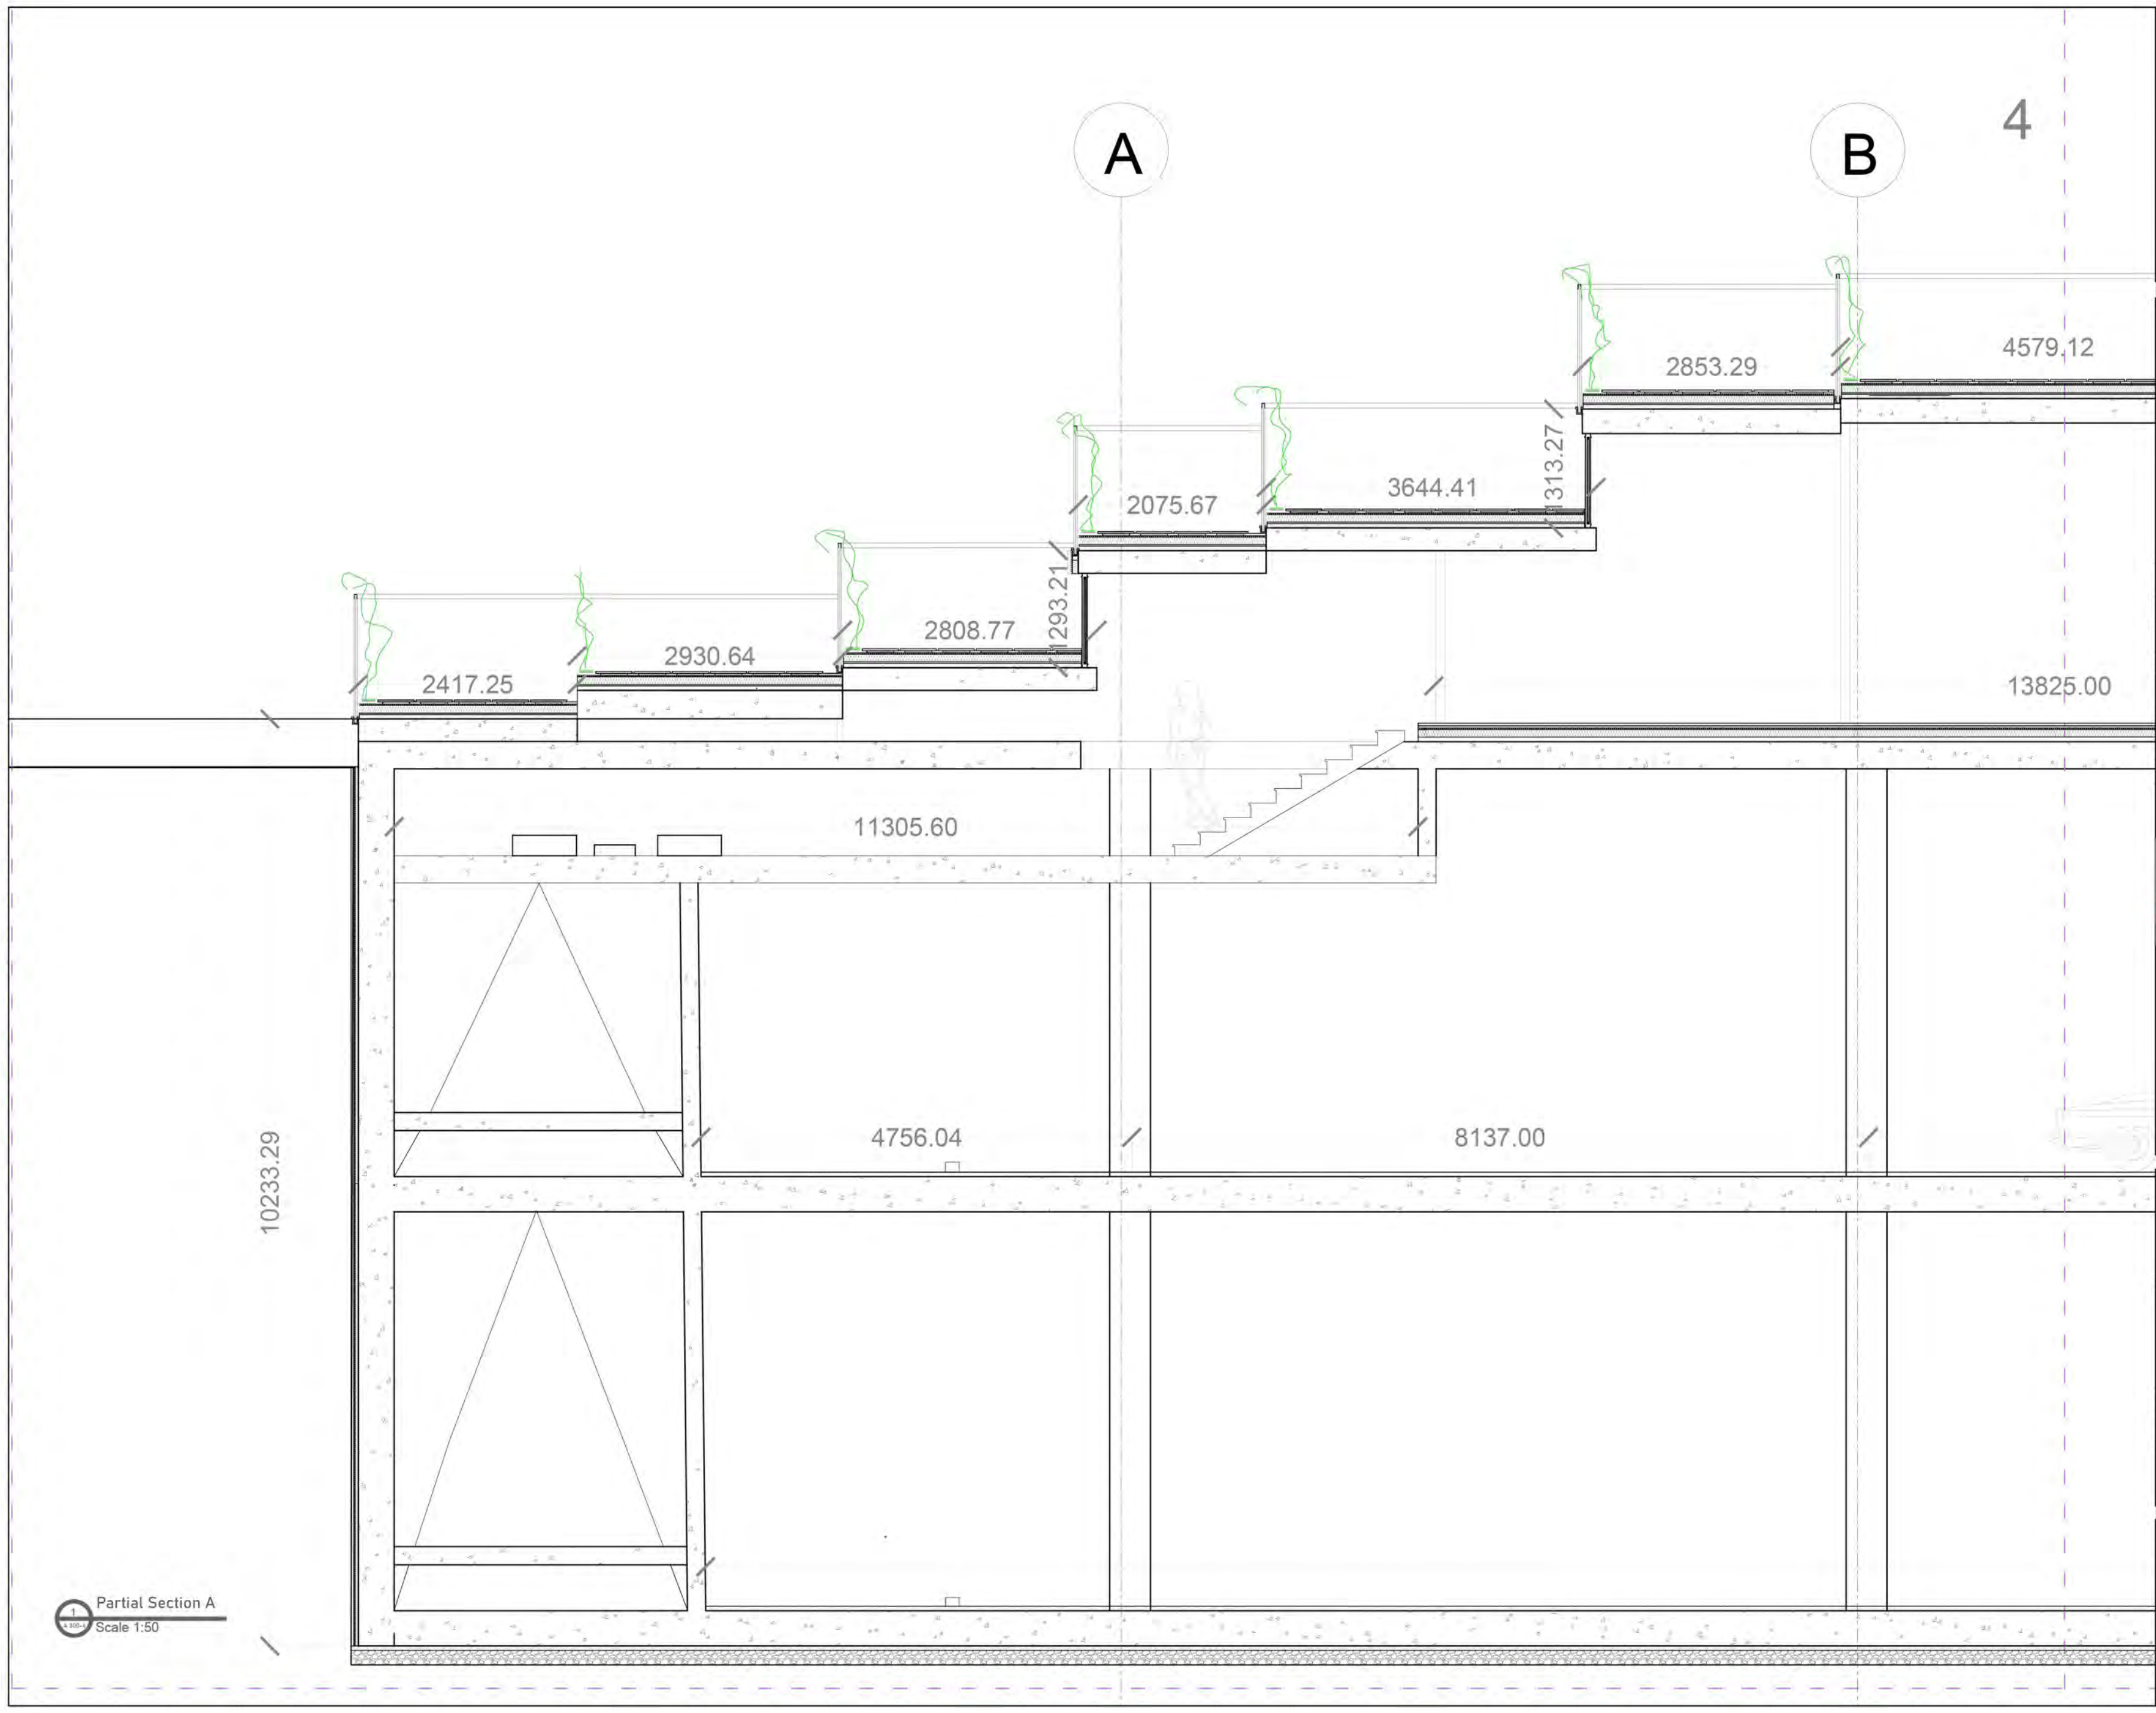

- Notes:
- Do not scale the drawings
 - The contract Documents are complementary. What is required by one is as binding as if required by all.
 - The contractor shall coordinate all portions of the work as described in the contract documents.
 - Notify the car for resolutions for all discrepancies prior to construction.
 - Unless otherwise indicated, plan dimensions are to column grid on cm nominal surface of masonry, face of studs and face concrete walls.
 - Line of existing grades, as shown on the building elevations and sections are approximate.
 - Verify all rough in dimensions for equipment provided in this contract, or by others.
 - Verify size location/location finish/fire rating, ect. page and provide complete all require opening through floors and walls, access doors, turring,curbs, anchors and inserts. Provided all bases and blocking required by the UL.

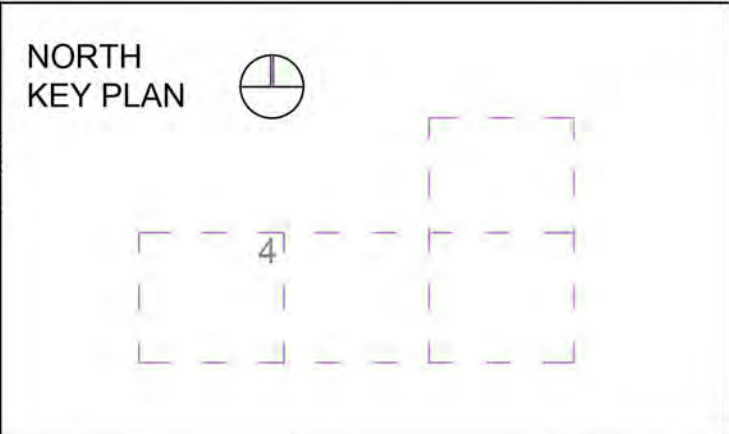

NB	DATE	STATUS
1	25/08/2020	Progress
2	01/09/2020	Progress
3	04/09/2020	Final

WWW.AUD.EDU
04 399 9000
SHEIKH ZAYED RD. -DUBAI

AUD | AMERICAN UNIVERSITY IN DUBAI

Design Author:

M²

Mahima Aswani
Api Mitra
Ahmed Hussein
mahima.aswani@mymail.aud.edu
Aparajita.mitra@mymail.aud.edu
Ahmed.hussein@mymail.aud.edu

Mahima, Aparajita and Ahmad

Phone no. 050 9488552
Address: Sheikh Zayed Rd., Al Wadi Apartments, Street 23 e

Project: **BUR DUBAI CREEK OFFICE**

Status: **DETAIL DESIGN**

Title: **PARTIAL SECTION A**

DB	CB	DATE	REV
Aparajita Mahima Ahmad	GY	3/5/2020	3/5/2020


SCALE @ A2
1:50

DWG NB
A300-4

Partial Section A
Scale 1:50

- Notes:
- Do not scale the drawings
 - The contract Documents are complementary. What is required by one is as binding as if required by all.
 - The contractor shall coordinate all portions of the work as described in the contract documents.
 - Notify the car for resolutions for all discrepancies prior to construction.
 - Unless otherwise indicated, plan dimensions are to column grid on cm nominal surface of masonry, face of studs and face concrete walls.
 - Line of existing grades, as shown on the building elevations and sections are approximate.
 - Verify all rough in dimensions for equipment provided in this contract, or by others.
 - Verify size location/location finish/fire rating, ect. page and provide complete all require opening through floors and walls, access doors, turring,curbs, anchors and inserts. Provided all bases and blocking required by the UL.

NORTH
KEY PLAN

 

NB	DATE	STATUS
1	25/08/2020	Progress
2	01/09/2020	Progress
3	04/09/2020	Final

WWW.AUD.EDU
04 399 9000
SHEIKH ZAYED RD. - DUBAI

Design Author:



Mahima Aswani
Api Mitra
Ahmed Hussein

mahima.aswani@mymail.aud.edu
Aparajita.mitra@mymail.aud.edu
Ahmed.hussein@mymail.aud.edu

Mahima, Aparajita and Ahmad


Phone no. 050 9488552
Address: Sheikh Zayed Rd., Al Wadi
Apartments, Street 23 e

Project:
**BUR DUBAI
CREEK OFFICE**


Status: **DETAIL DESIGN**

Title: **SECTION B**

DB	CB	DATE	REV
Aparajita Mahima Ahmad	GY	3/5/2020	3/5/2020
SCALE @ A2 1:200		DWG NB A301	

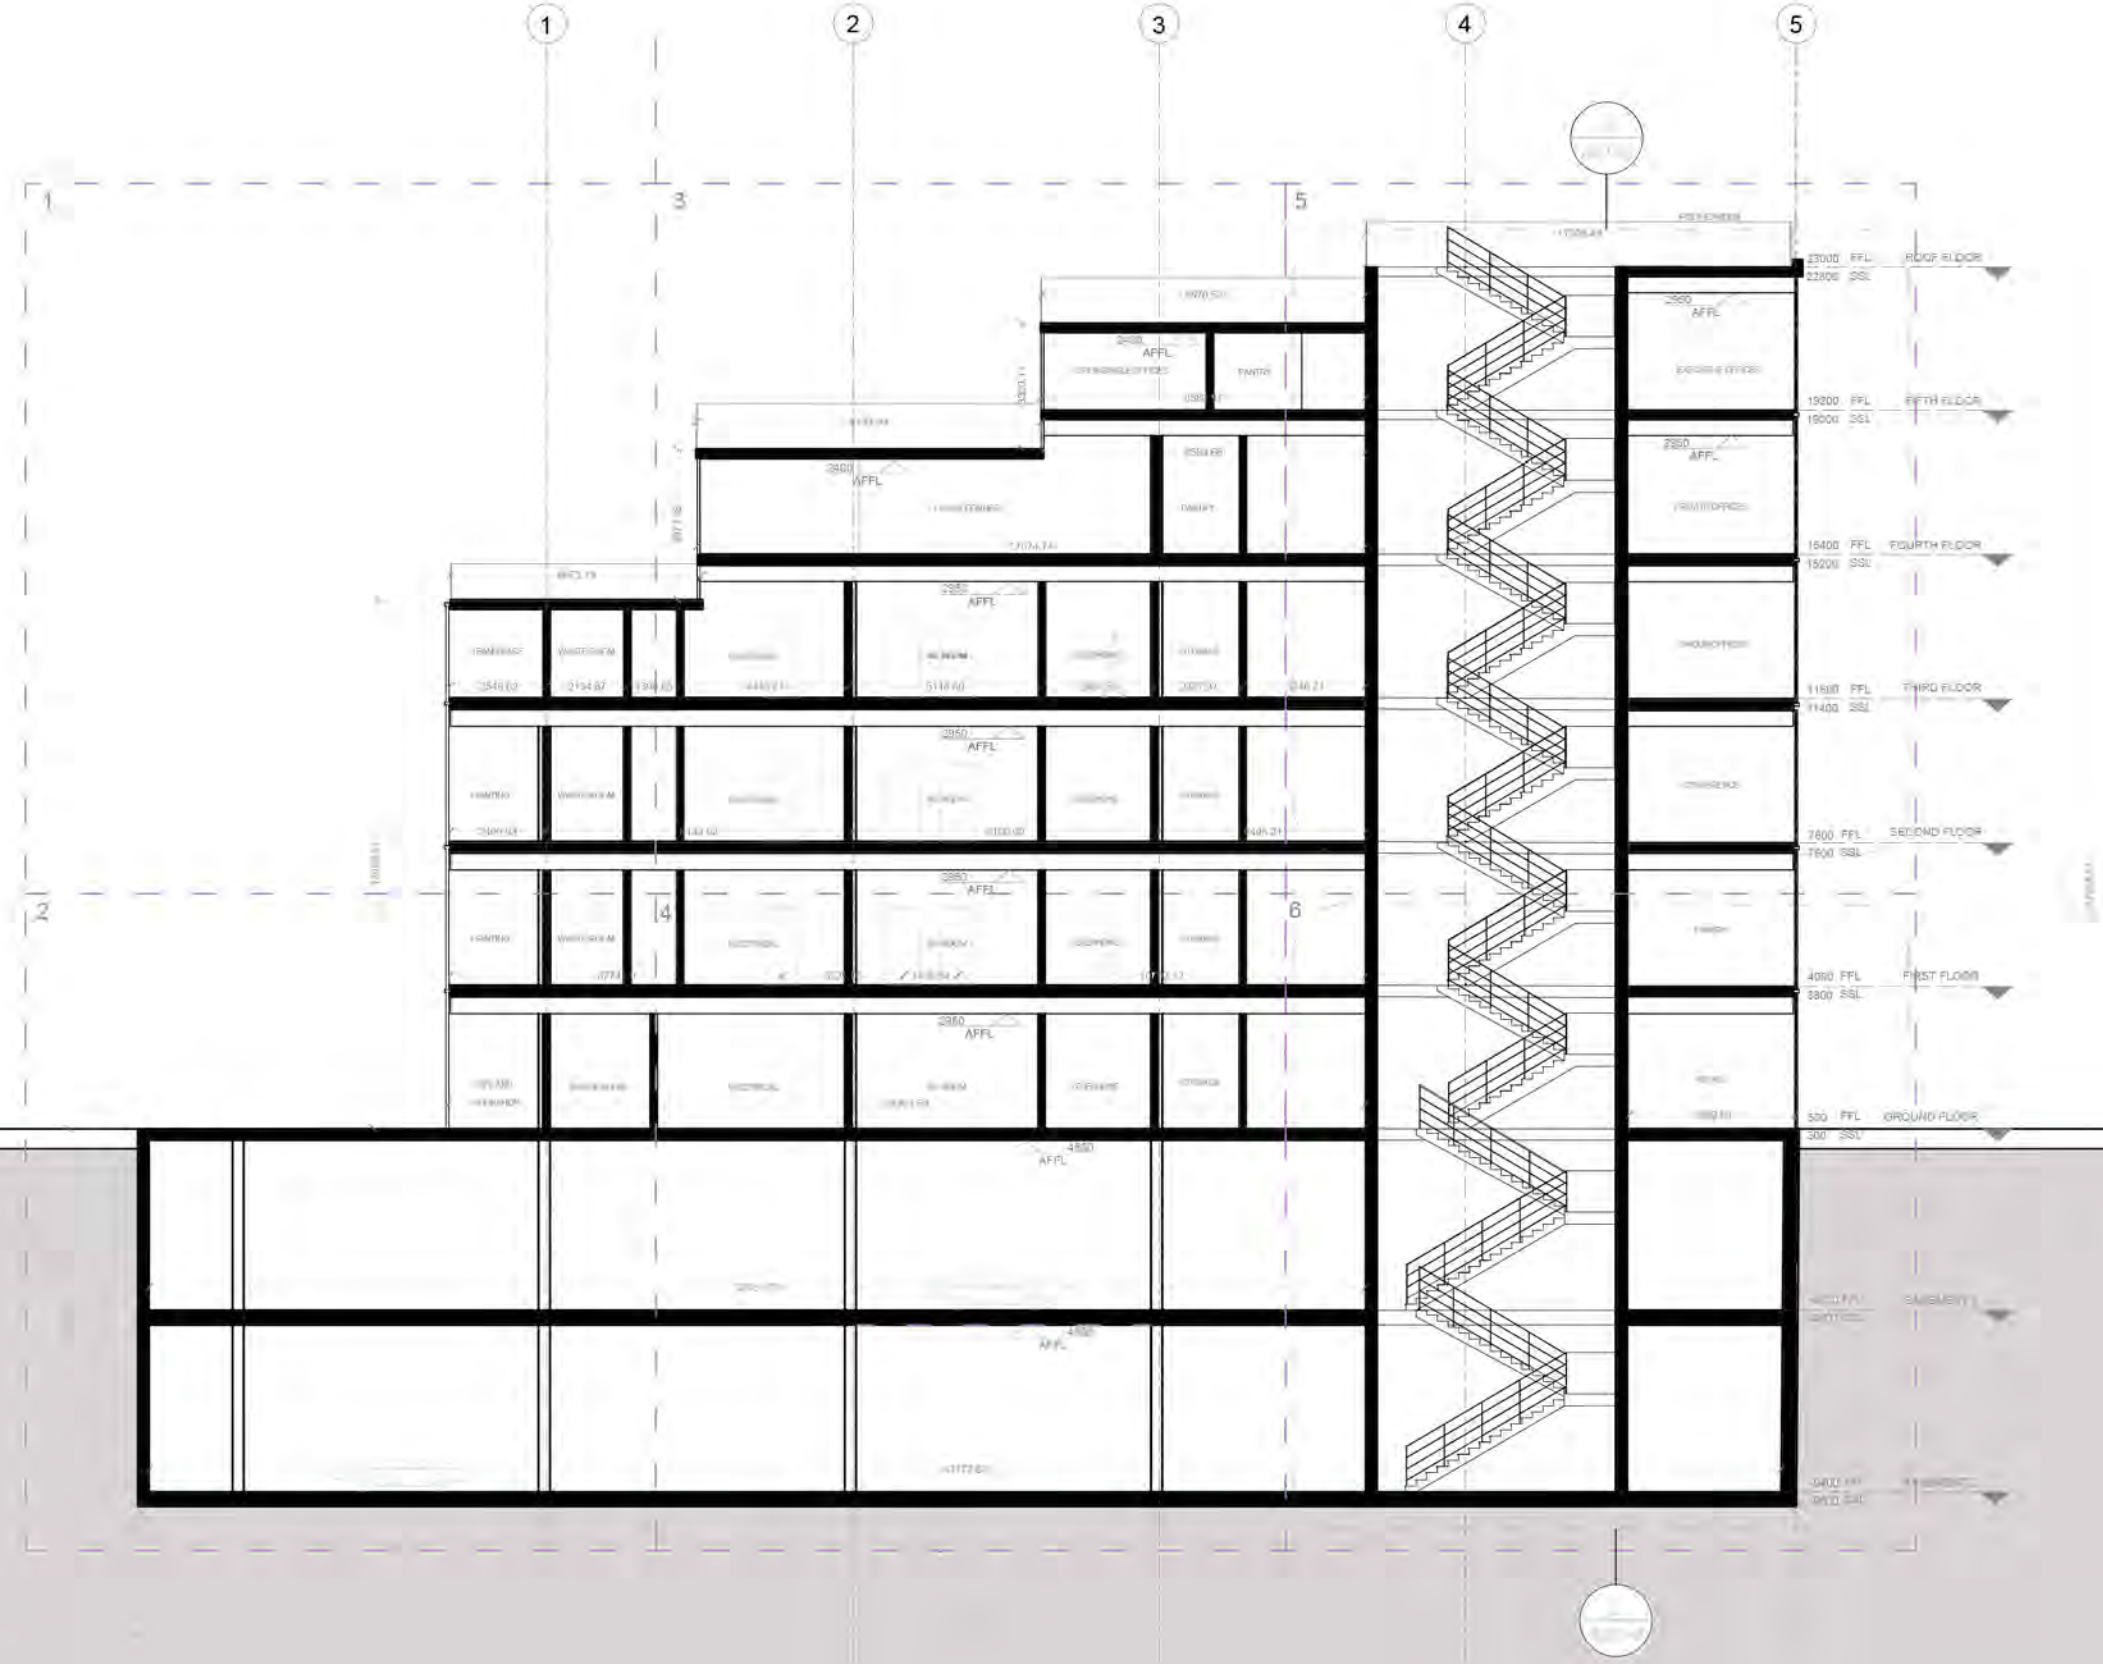

1
A200
SECTION B
Scale 1:200

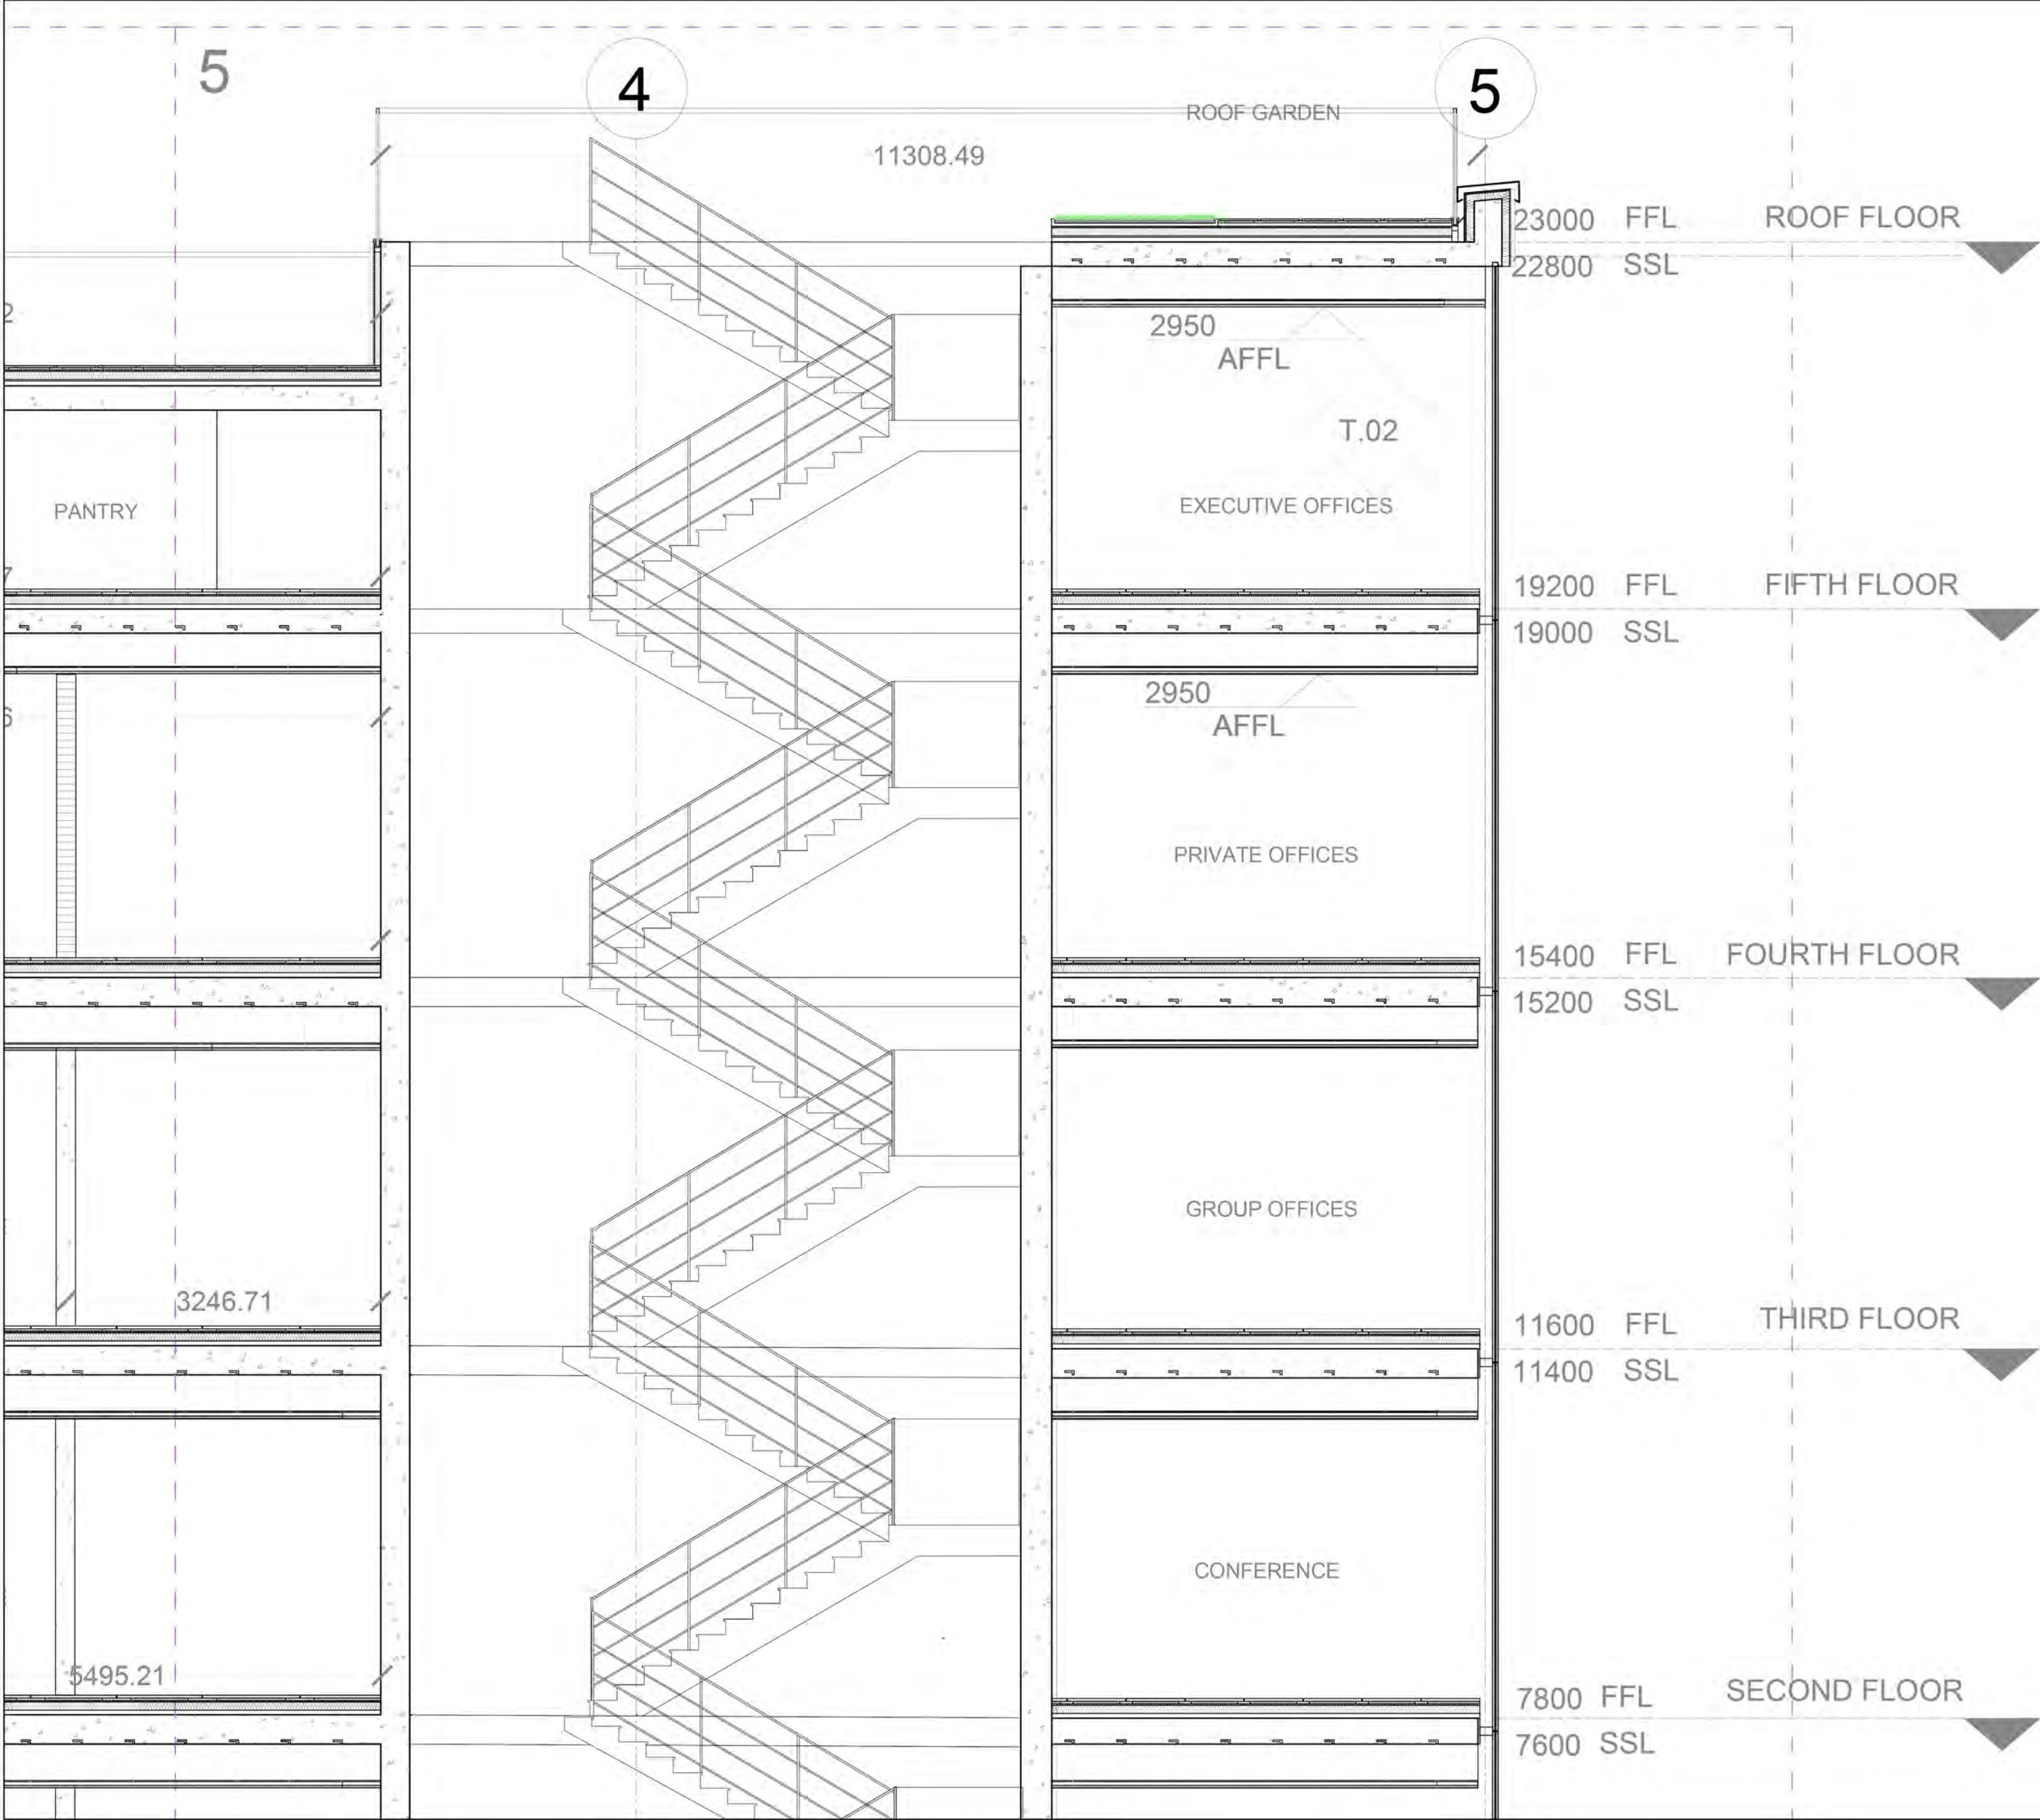

- Notes:
- Do not scale the drawings
 - The contract Documents are complementary. What is required by one is as binding as if required by all.
 - The contractor shall coordinate all portions of the work as described in the contract documents.
 - Notify the car for resolutions for all discrepancies prior to construction.
 - Unless otherwise indicated, plan dimensions are to column grid on cm nominal surface of masonry, face of studs and face concrete walls.
 - Line of existing grades, as shown on the building elevations and sections are approximate.
 - Verify all rough in dimensions for equipment provided in this contract, or by others.
 - Verify size location/location finish/fire rating, ect. page and provide complete all require opening through floors and walls, access doors, turring,curbs, anchors and inserts. Provided all bases and blocking required by the UL.

NORTH
KEY PLAN



NB	DATE	STATUS
1	25/08/2020	Progress
2	01/09/2020	Progress
3	04/09/2020	Final

WWW.AUD.EDU
04 399 9000
SHEIKH ZAYED RD. -DUBAI

Design Author:



Mahima Aswani
Api Mitra
Ahmed Hussein

mahima.aswani@mymail.aud.edu
Aparajita.mitra@mymail.aud.edu
Ahmed.hussein@mymail.aud.edu

Mahima, Aparajita and Ahmad

Phone no. 050 9488552
Address: Sheikh Zayed Rd., Al Wadi
Apartments, Street 23 e

Project:
**BUR DUBAI
CREEK OFFICE**



Status: **DETAIL DESIGN**

Title: **PARTIAL SECTION B**


DB	CB	DATE	REV
Aparajita Mahima Ahmad	GY	3/5/2020	3/5/2020
SCALE @ A2 1:50		DWG NB A301-5	

Partial Section B
Scale 1:50

8.53

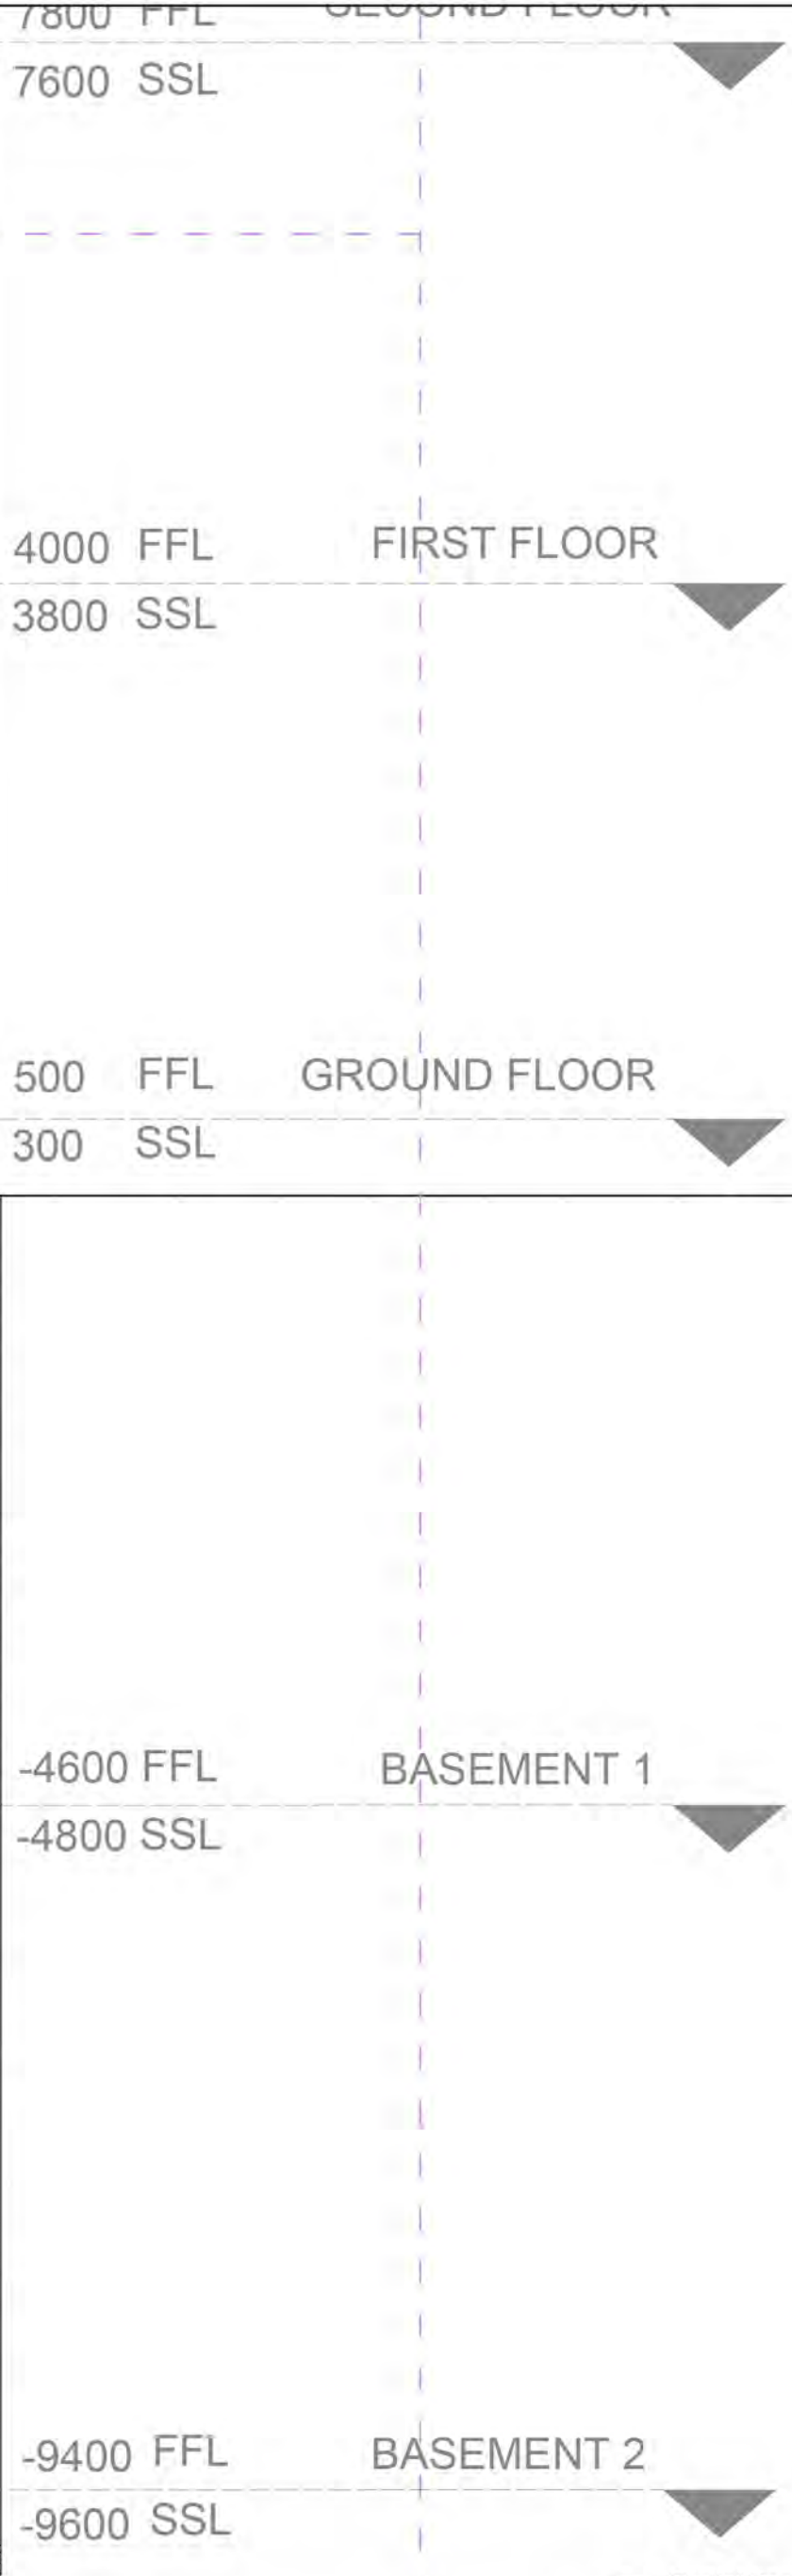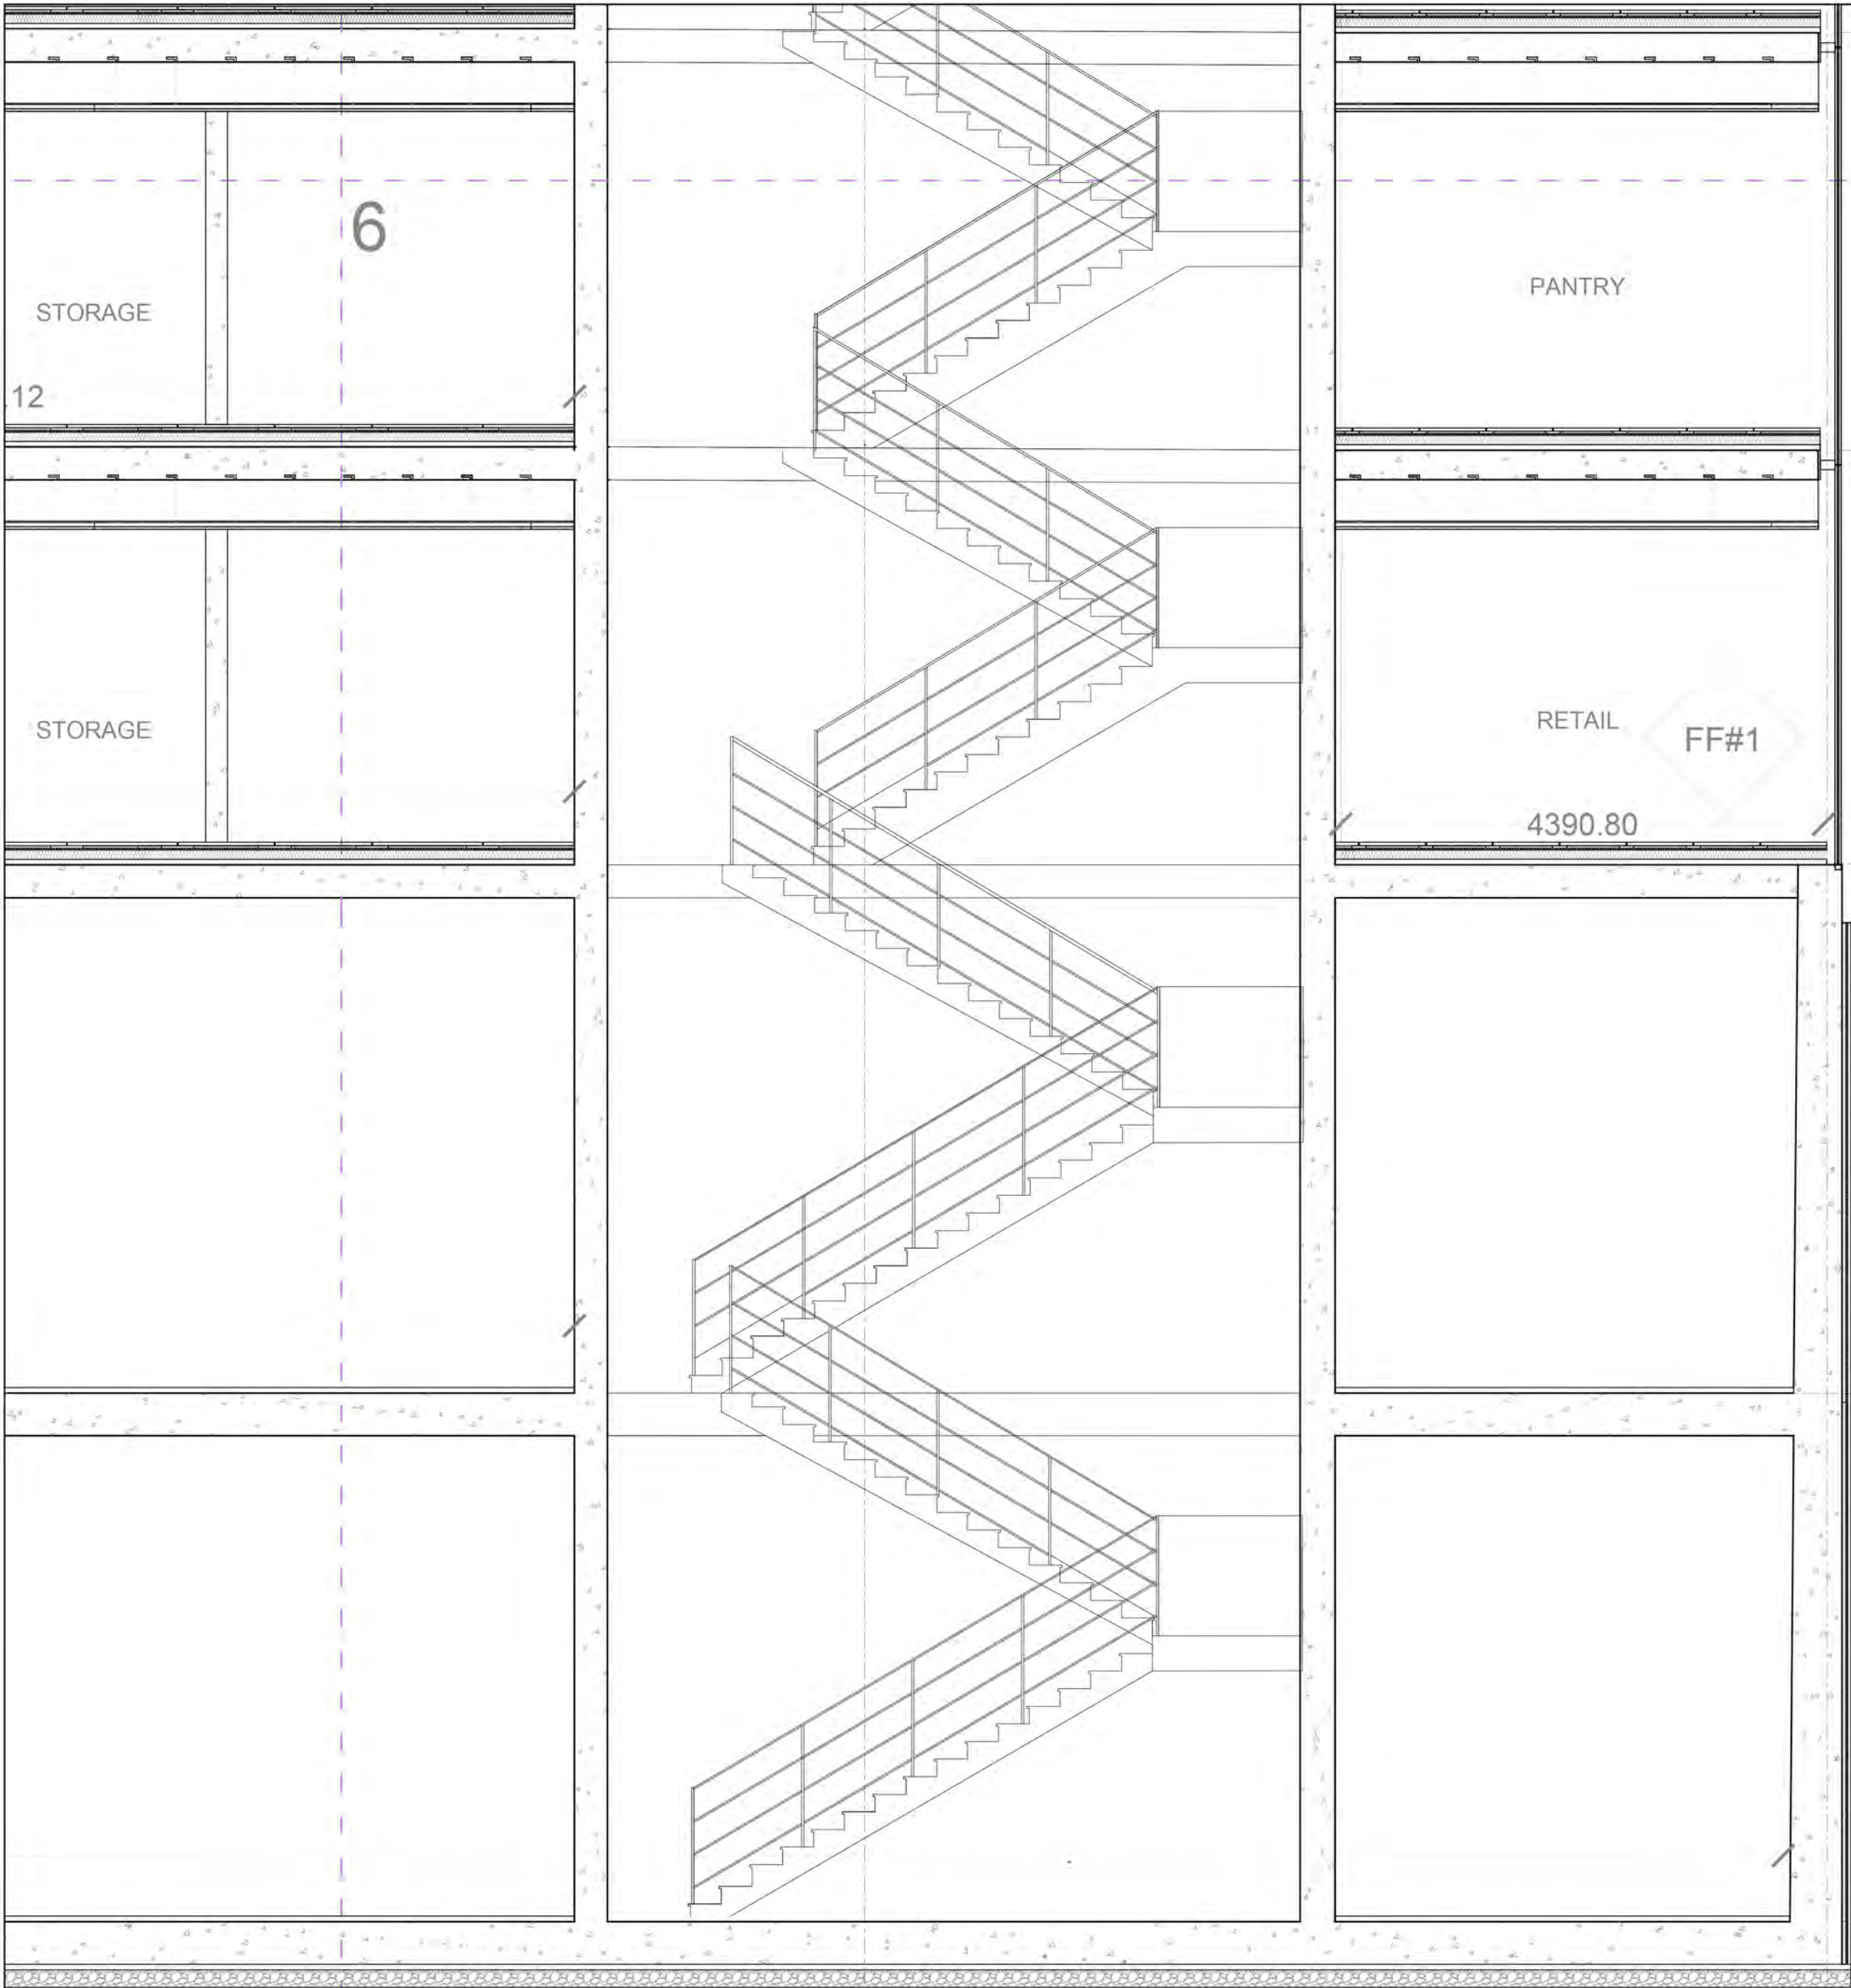

- Notes:
- Do not scale the drawings
 - The contract Documents are complementary. What is required by one is as binding as if required by all.
 - The contractor shall coordinate all portions of the work as described in the contract documents.
 - Notify the car for resolutions for all discrepancies prior to construction.
 - Unless otherwise indicated, plan dimensions are to column grid on cm nominal surface of masonry, face of studs and face concrete walls.
 - Line of existing grades, as shown on the building elevations and sections are approximate.
 - Verify all rough in dimensions for equipment provided in this contract, or by others.
 - Verify size location/location finish/fire rating, ect. page and provide complete all require opening through floors and walls, access doors, turring,curbs, anchors and inserts. Provided all bases and blocking required by the UL.

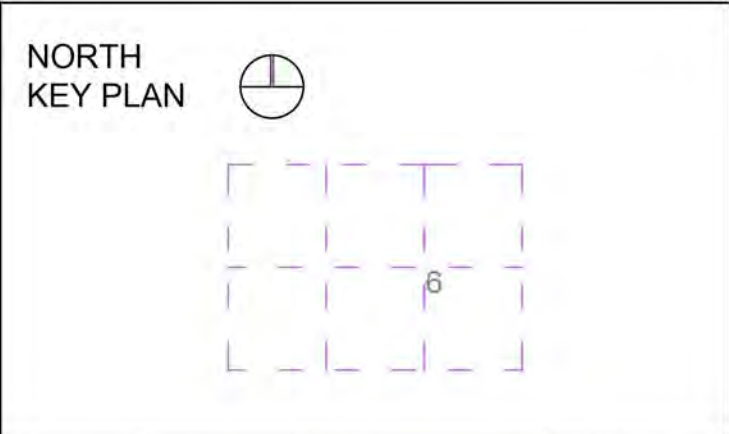

NB	DATE	STATUS
1	25/08/2020	Progress
2	01/09/2020	Progress
3	04/09/2020	Final



WWW.AUD.EDU
04 399 9000
SHEIKH ZAYED RD. -DUBAI

Design Author:



Mahima Aswani
Api Mitra
Ahmed Hussein
mahima.aswani@mymail.aud.edu
Aparajita.mitra@mymail.aud.edu
Ahmed.hussein@mymail.aud.edu

Mahima, Aparajita and Ahmad

Phone no. 050 9488552
Address: Sheikh Zayed Rd., Al Wadi Apartments, Street 23 e

Project:

**BUR DUBAI
CREEK OFFICE**

Status: **DETAIL DESIGN**

Title: **PARTIAL SECTION B**

DB	CB	DATE	REV
Aparajita Mahima Ahmad	GY	3/5/2020	3/5/2020

SCALE @ A2
1:50

DWG NB
A301-6

- 1

20mm Gypsum plaster finish
- 2

250mm Concrete masonry unit
- 3

Metal coping
- 4

25mm Cement Mortar
- 5

400*400mm Quartz tile flooring
- 6

32mm White washed stone Ballast
- 7

15mm Epoxy liquid Waterproofing layer
- 8

85mm Fiberglass Batt insulation
- 9

15mm Polyethylene Vapor barrier
- 10

50mm PAU screed
- 11


Steel Separator
- 12

Plotted Plant soil
- 13


Jute mesh Erosion Control
- 14

200mm Reinforced Site Cast Concrete
- 15

Glass Balustrade

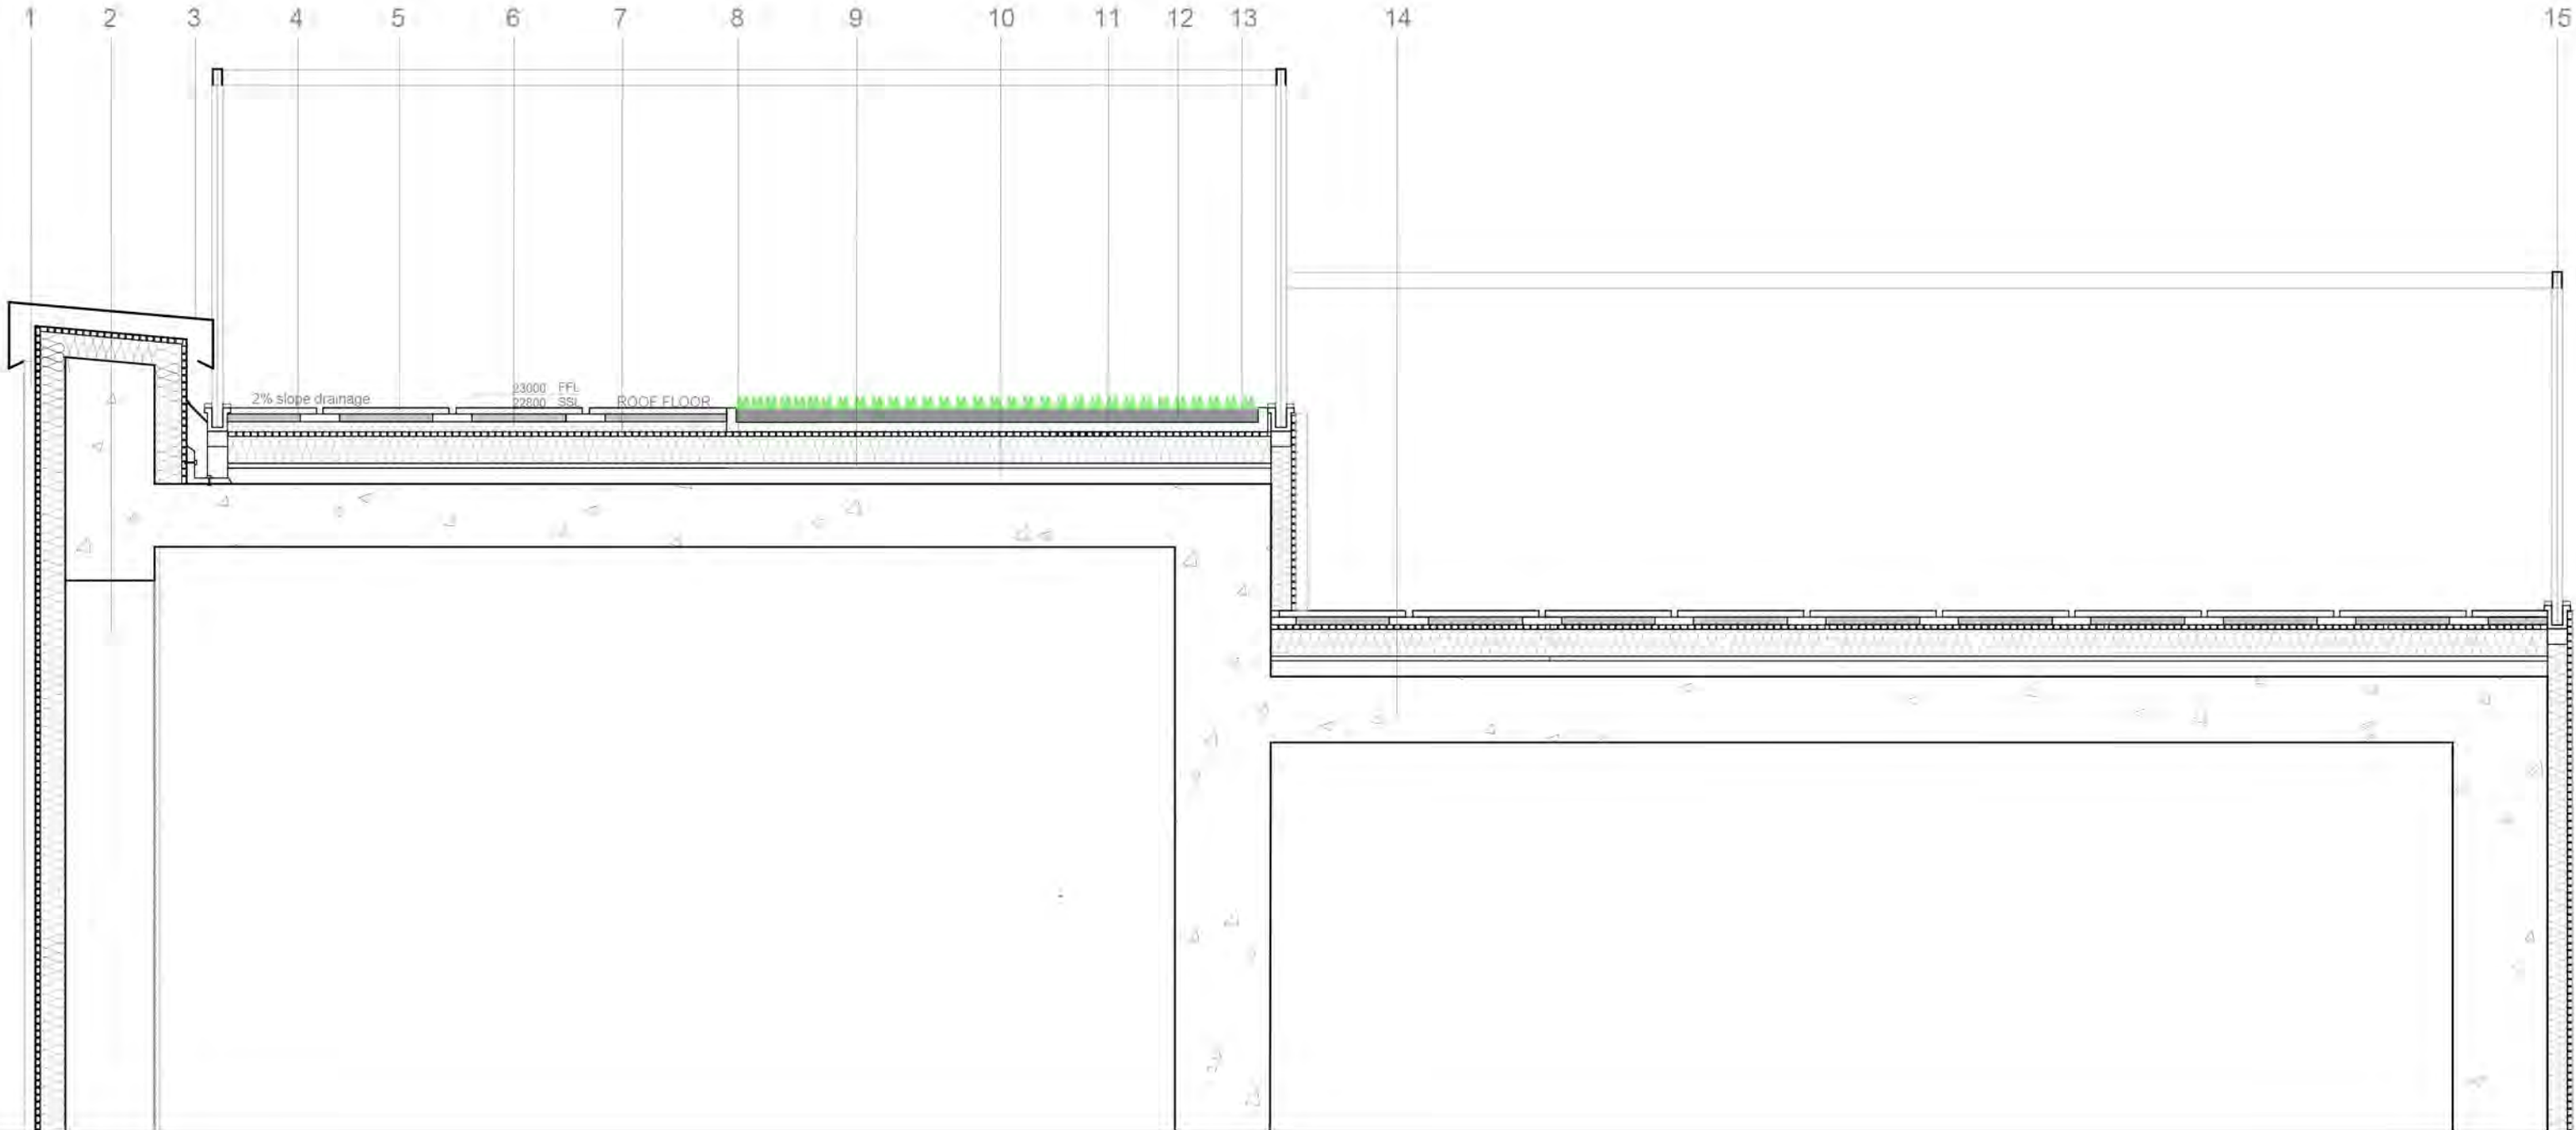

- Notes:
- Do not scale the drawings
 - The contract Documents are complementary. What is required by one is as binding as if required by all.
 - The contractor shall coordinate all portions of the work as described in the contract documents.
 - Notify the car for resolutions for all discrepancies prior to construction.
 - Unless otherwise indicated, plan dimensions are to column grid on cm nominal surface of masonry, face of studs and face concrete walls.
 - Line of existing grades, as shown on the building elevations and sections are approximate.
 - Verify all rough in dimensions for equipment provided in this contract, or by others.
 - Verify size location/location finish/fire rating, ect. page and provide complete all require opening through floors and walls, access doors, turring,curbs, anchors and inserts. Provided all bases and blocking required by the UL.

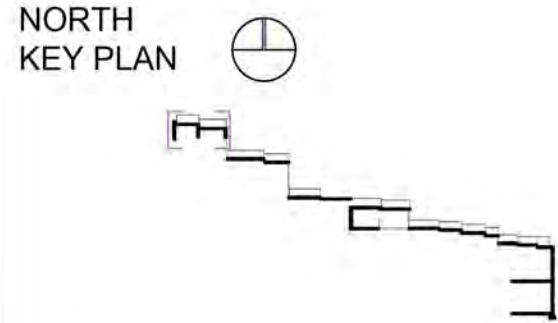

NB	DATE	STATUS
1	25/08/2020	Progress
2	01/09/2020	Progress
3	04/09/2020	Final

WWW.AUD.EDU
04 399 9000
SHEIKH ZAYED RD. -DUBAI

Design Author:

M²

Mahima Aswani
Api Mitra
Ahmed Hussein
mahima.aswani@mymail.aud.edu
Aparajita.mitra@mymail.aud.edu
Ahmed.hussein@mymail.aud.edu

Mahima, Aparajita and Ahmad

Phone no. 050 9488552
Address: Sheikh Zayed Rd., Al Wadi
Apartments, Street 23 e

Project:

**BUR DUBAI
CREEK OFFICE**


Status: **DETAIL DESIGN**

Title: **FACADE DETAIL SECTION**

DB	CB	DATE	REV
Aparajita Mahima Ahmad	GY	3/5/2020	3/5/2020


SCALE @ A2
1:20

DWG NB
A500

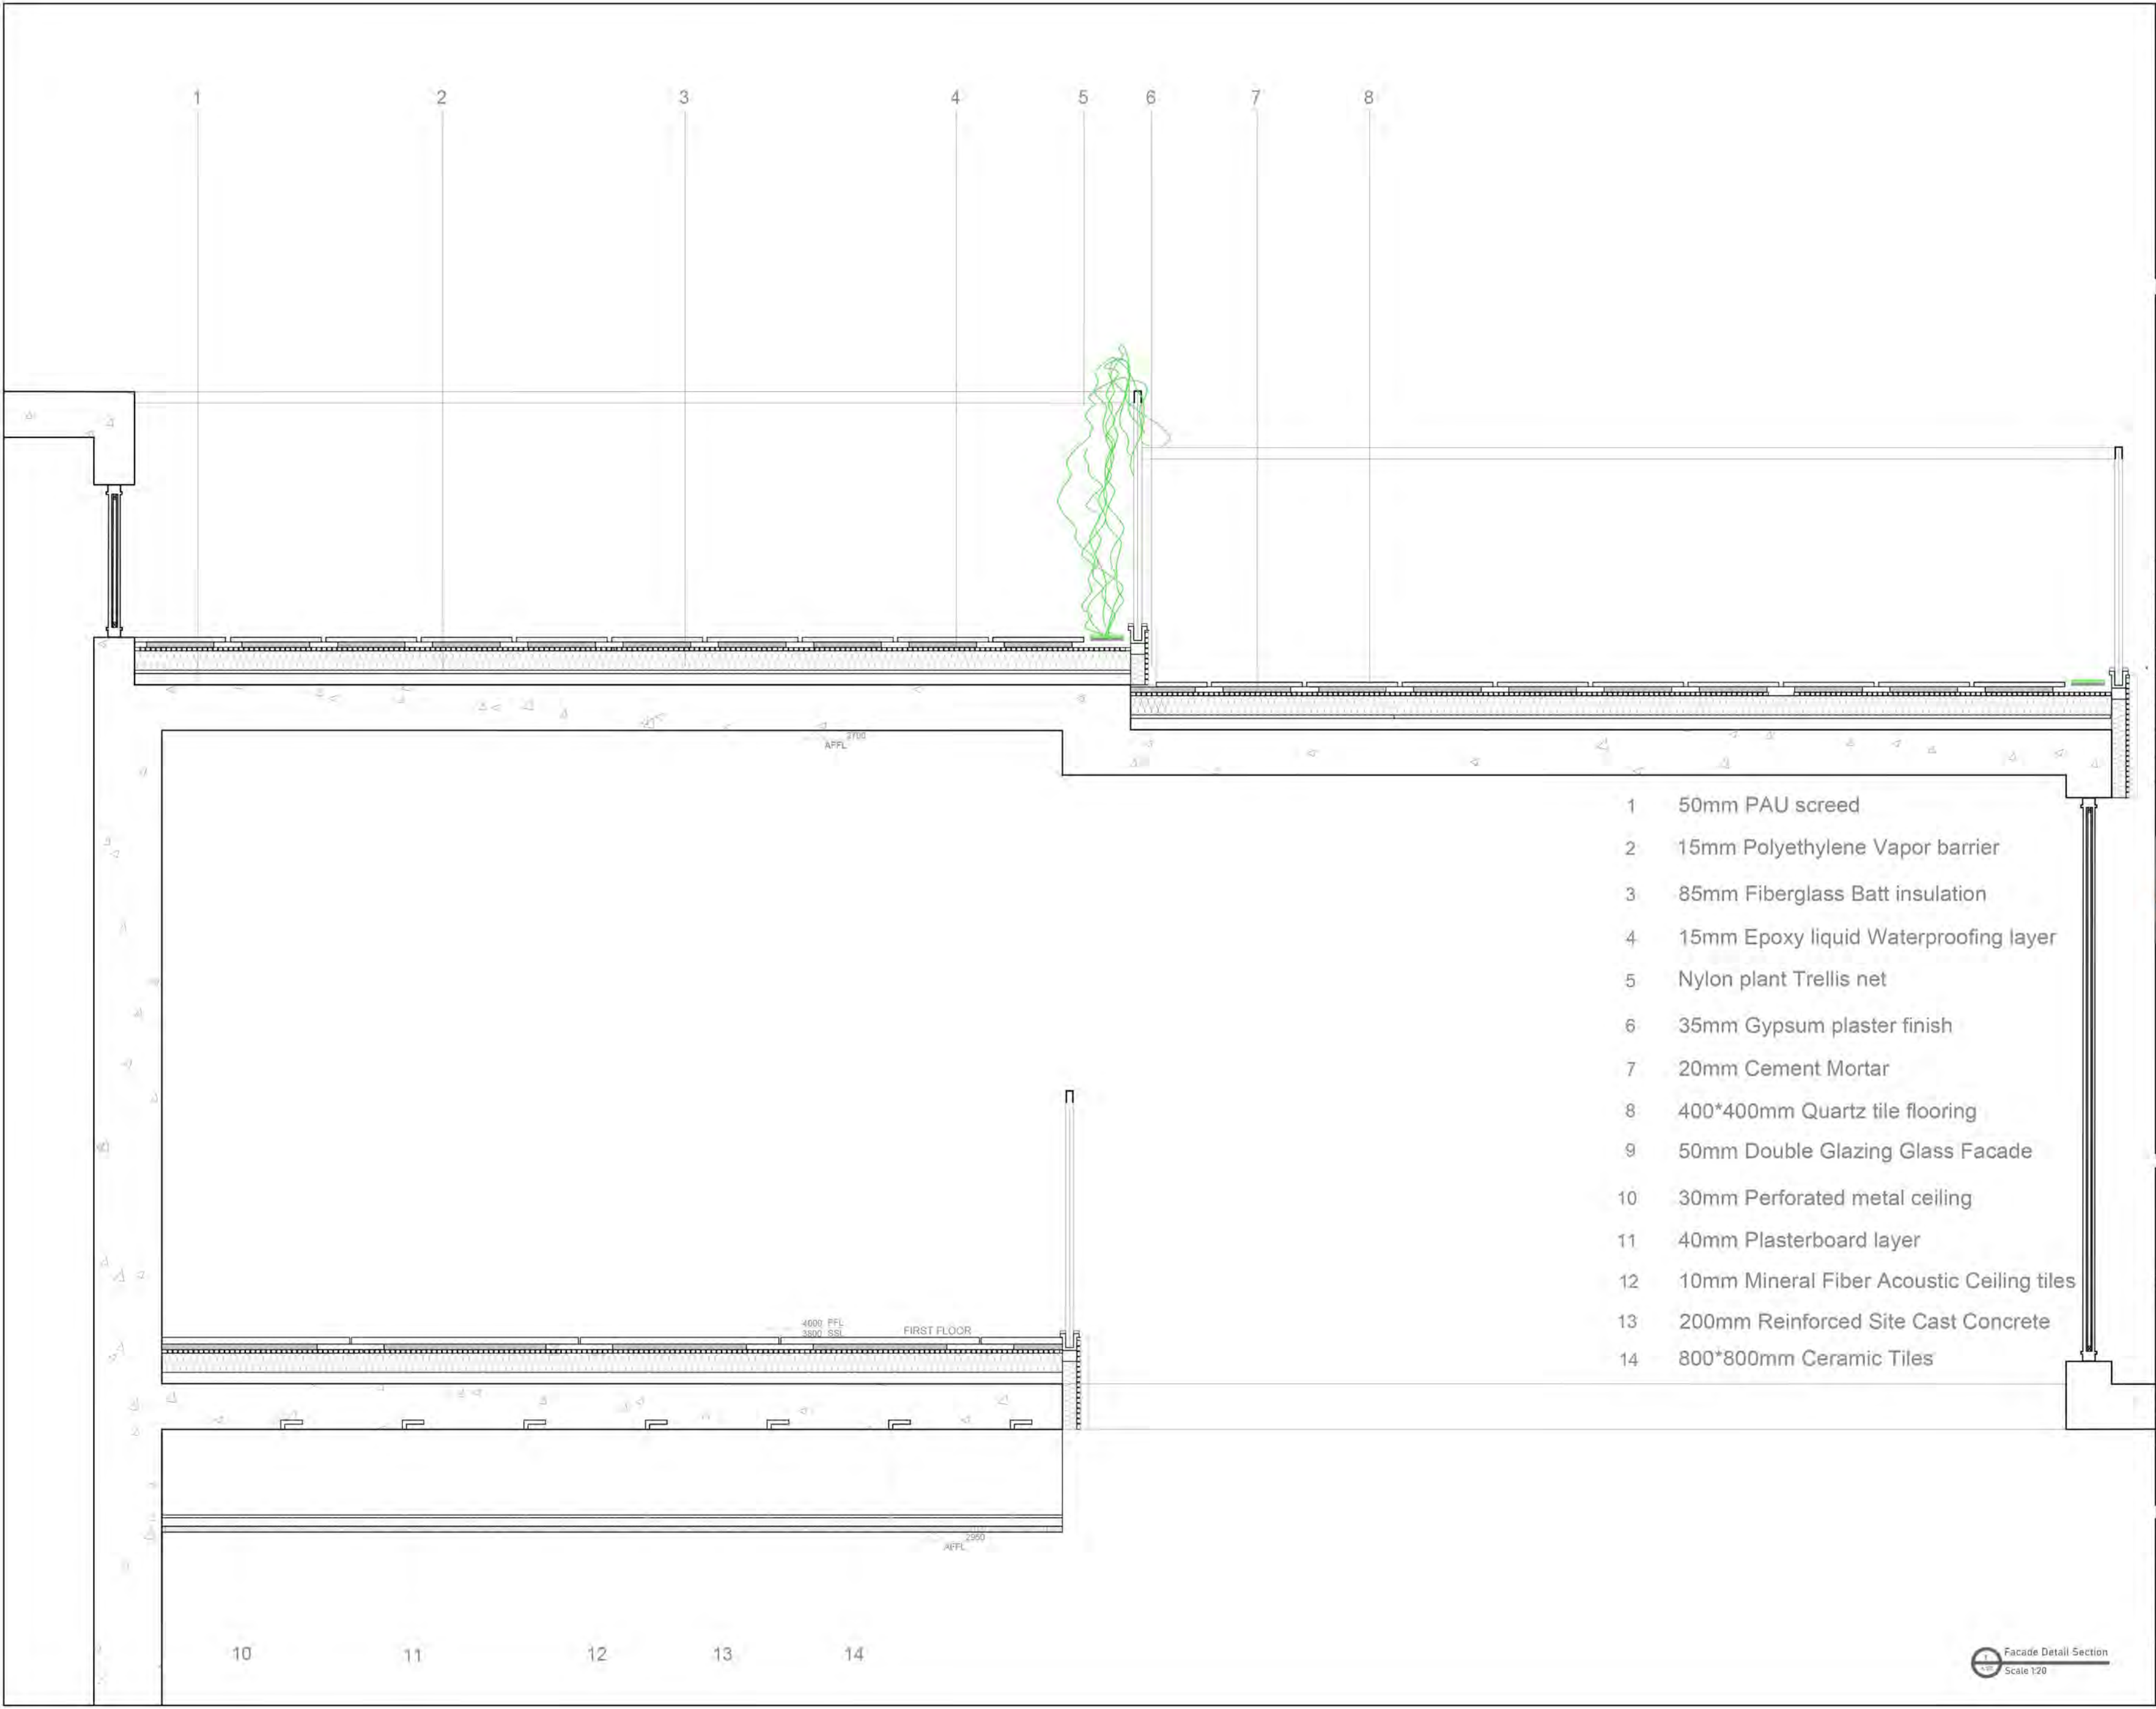

- 1 50mm PAU screed
- 2 15mm Polyethylene Vapor barrier
- 3 85mm Fiberglass Batt insulation
- 4 15mm Epoxy liquid Waterproofing layer
- 5 Nylon plant Trellis net
- 6 35mm Gypsum plaster finish
- 7 20mm Cement Mortar
- 8 400*400mm Quartz tile flooring
- 9 50mm Double Glazing Glass Facade
- 10 30mm Perforated metal ceiling
- 11 40mm Plasterboard layer
- 12 10mm Mineral Fiber Acoustic Ceiling tiles
- 13 200mm Reinforced Site Cast Concrete
- 14 800*800mm Ceramic Tiles

- Notes:
- Do not scale the drawings
 - The contract Documents are complementary. What is required by one is as binding as if required by all.
 - The contractor shall coordinate all portions of the work as described in the contract documents.
 - Notify the car for resolutions for all discrepancies prior to construction.
 - Unless otherwise indicated, plan dimensions are to column grid on cm nominal surface of masonry, face of studs and face concrete walls.
 - Line of existing grades, as shown on the building elevations and sections are approximate.
 - Verify all rough in dimensions for equipment provided in this contract, or by others.
 - Verify size location/location finish/fire rating, ect. page and provide complete all require opening through floors and walls, access doors, turring,curbs, anchors and inserts. Provided all bases and blocking required by the UL.

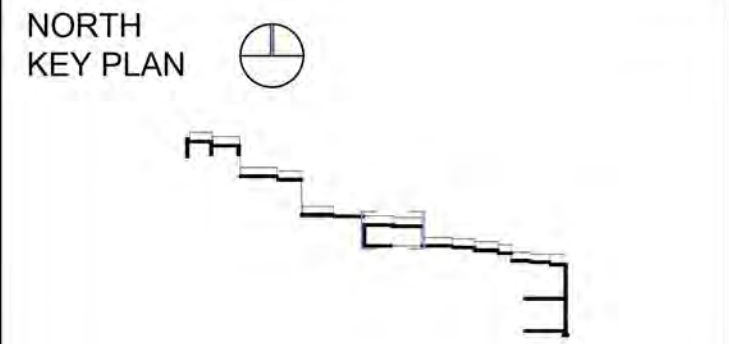


NB	DATE	STATUS
1	25/08/2020	Progress
2	01/09/2020	Progress
3	04/09/2020	Final

WWW.AUD.EDU
04 399 9000
SHEIKH ZAYED RD. -DUBAI


Design Author:

Mahima Aswani
Api Mitra
Ahmed Hussein
mahima.aswani@mymail.aud.edu
Aparajita.mitra@mymail.aud.edu
Ahmed.hussein@mymail.aud.edu

Mahima, Aparajita and Ahmad			
Phone no. 050 9488552 Address: Sheikh Zayed Rd., Al Wadi Apartments, Street 23 e			
Project:		BUR DUBAI CREEK OFFICE	
Status:		DETAIL DESIGN	
Title:		FACADE DETAIL SECTION	
DB Aparajita Mahima Ahmad	CB GY	DATE 3/5/2020	REV 3/5/2020
SCALE @ A2 1:20		DWG NB A501	

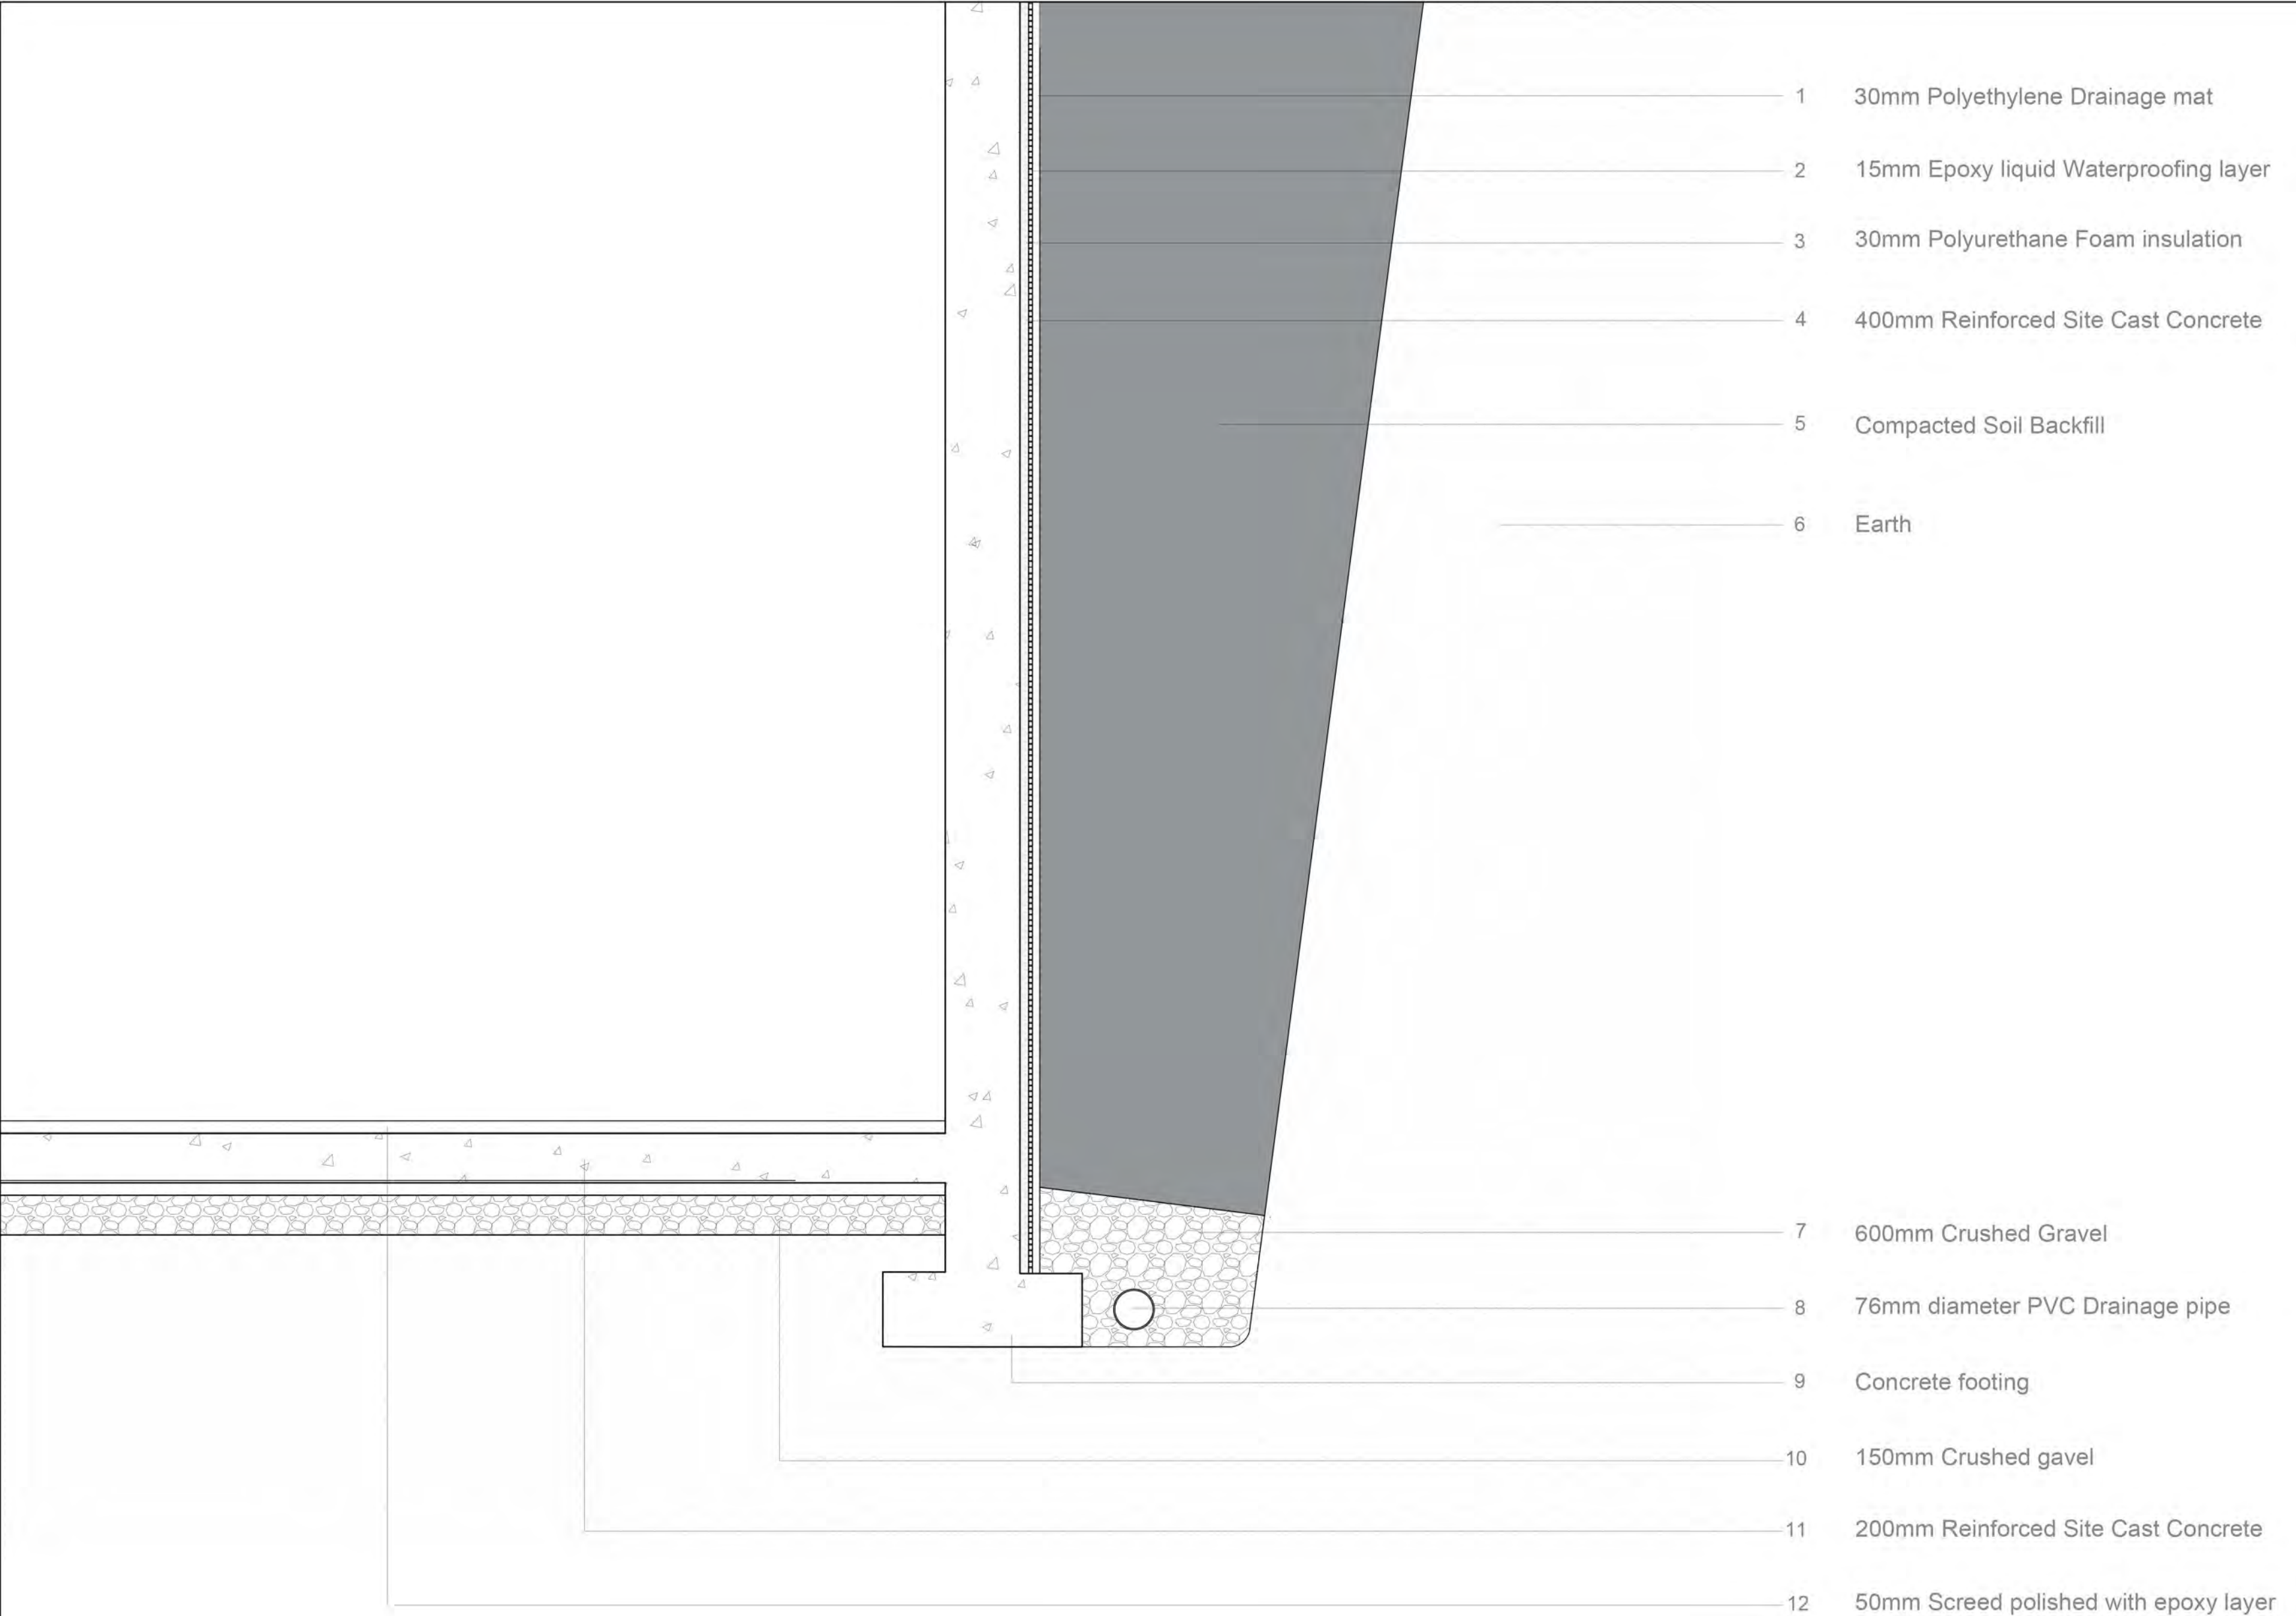

- Notes:
- Do not scale the drawings
 - The contract Documents are complementary. What is required by one is as binding as if required by all.
 - The contractor shall coordinate all portions of the work as described in the contract documents.
 - Notify the car for resolutions for all discrepancies prior to construction.
 - Unless otherwise indicated, plan dimensions are to column grid on cm nominal surface of masonry, face of studs and face concrete walls.
 - Line of existing grades, as shown on the building elevations and sections are approximate.
 - Verify all rough in dimensions for equipment provided in this contract, or by others.
 - Verify size location/location finish/fire rating, ect. page and provide complete all require opening through floors and walls, access doors, turring,curbs, anchors and inserts. Provided all bases and blocking required by the UL.

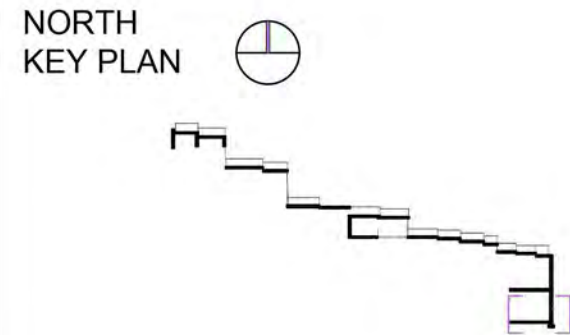

NB	DATE	STATUS
1	25/08/2020	Progress
2	01/09/2020	Progress
3	04/09/2020	Final

WWW.AUD.EDU
04 399 9000
SHEIKH ZAYED RD. -DUBAI

Design Author:



Mahima Aswani
Api Mitra
Ahmed Hussein
mahima.aswani@mymail.aud.edu
Aparajita.mitra@mymail.aud.edu
Ahmed.hussein@mymail.aud.edu

Mahima, Aparajita and Ahmad

Phone no. 050 9488552
Address: Sheikh Zayed Rd., Al Wadi
Apartments, Street 23 e

Project:

**BUR DUBAI
CREEK OFFICE**

Status: **DETAIL DESIGN**


Title: **FACADE DETAIL SECTION**

DB	CB	DATE	REV
Aparajita Mahima Ahmad	GY	3/5/2020	3/5/2020


SCALE @ A2
1:20

DWG NB
A502


TYPICAL

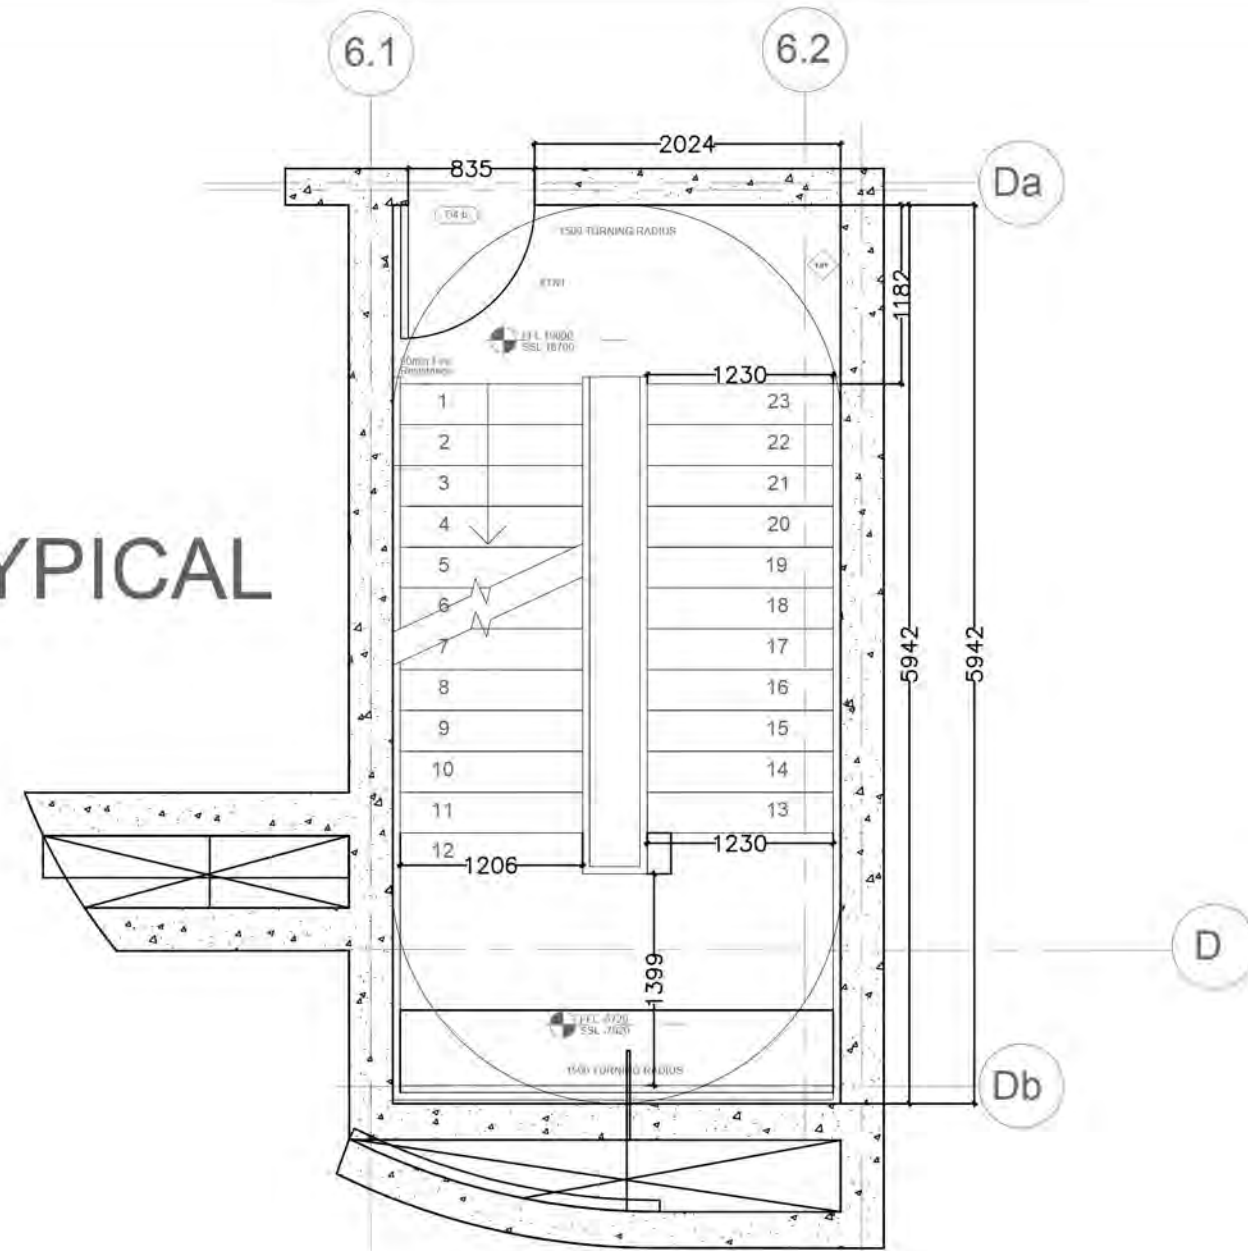


ROOF

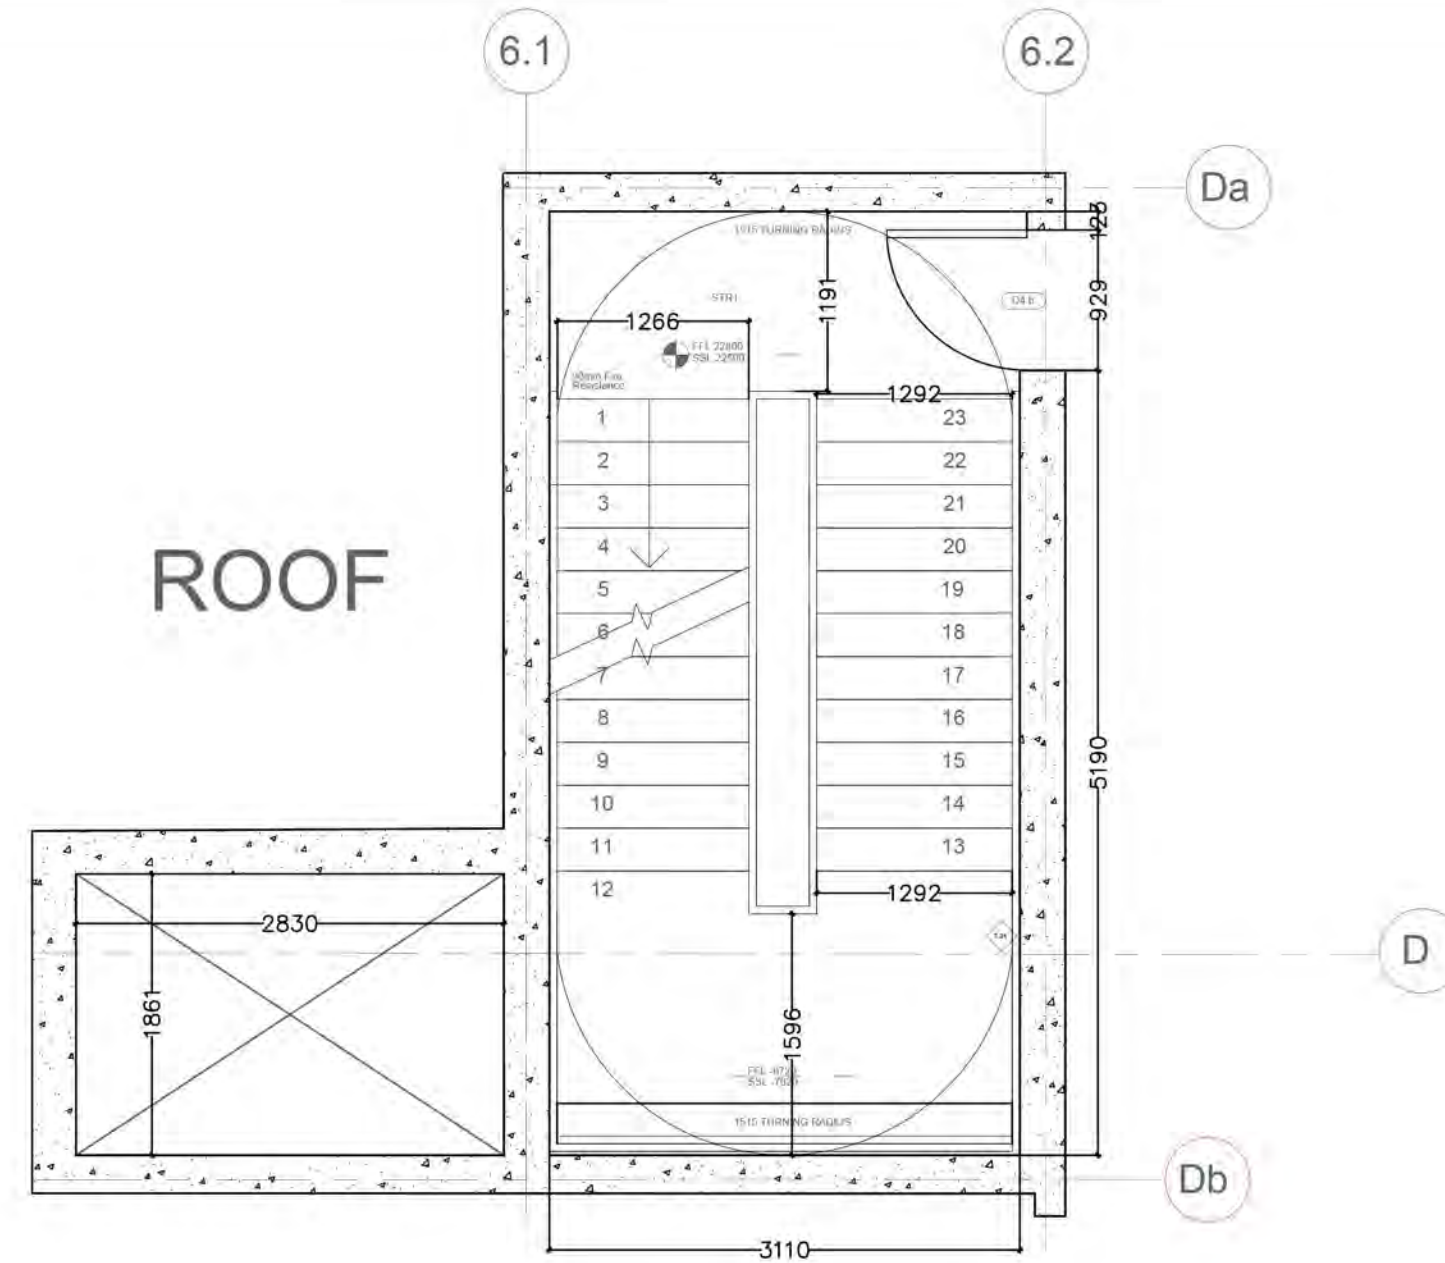

B2

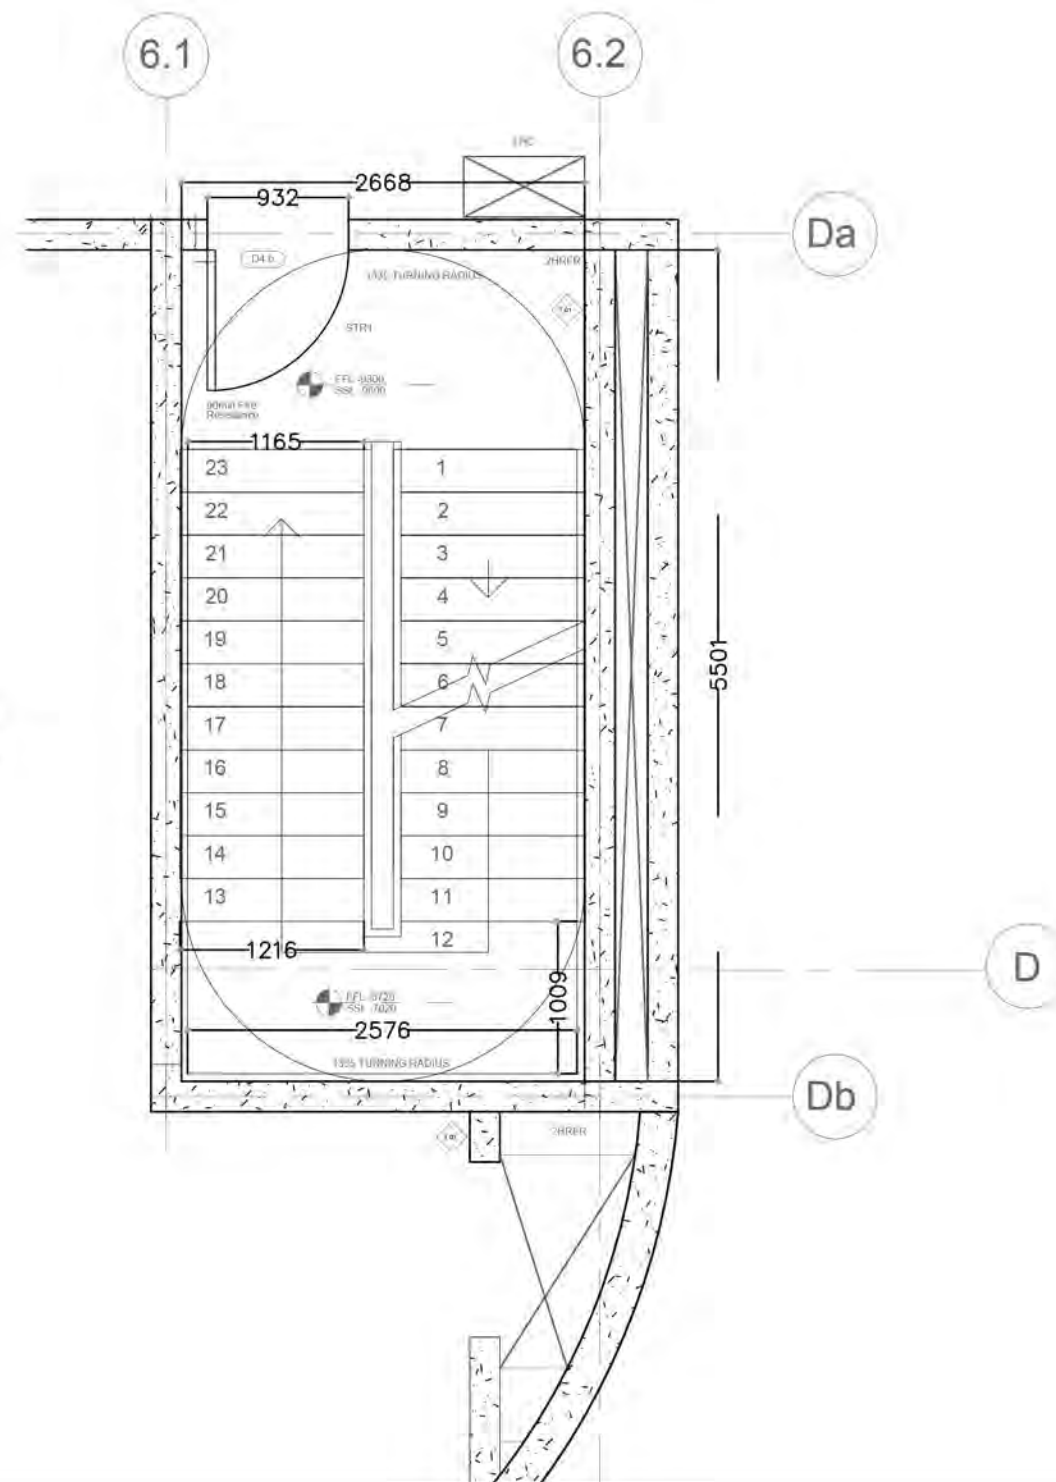

GF

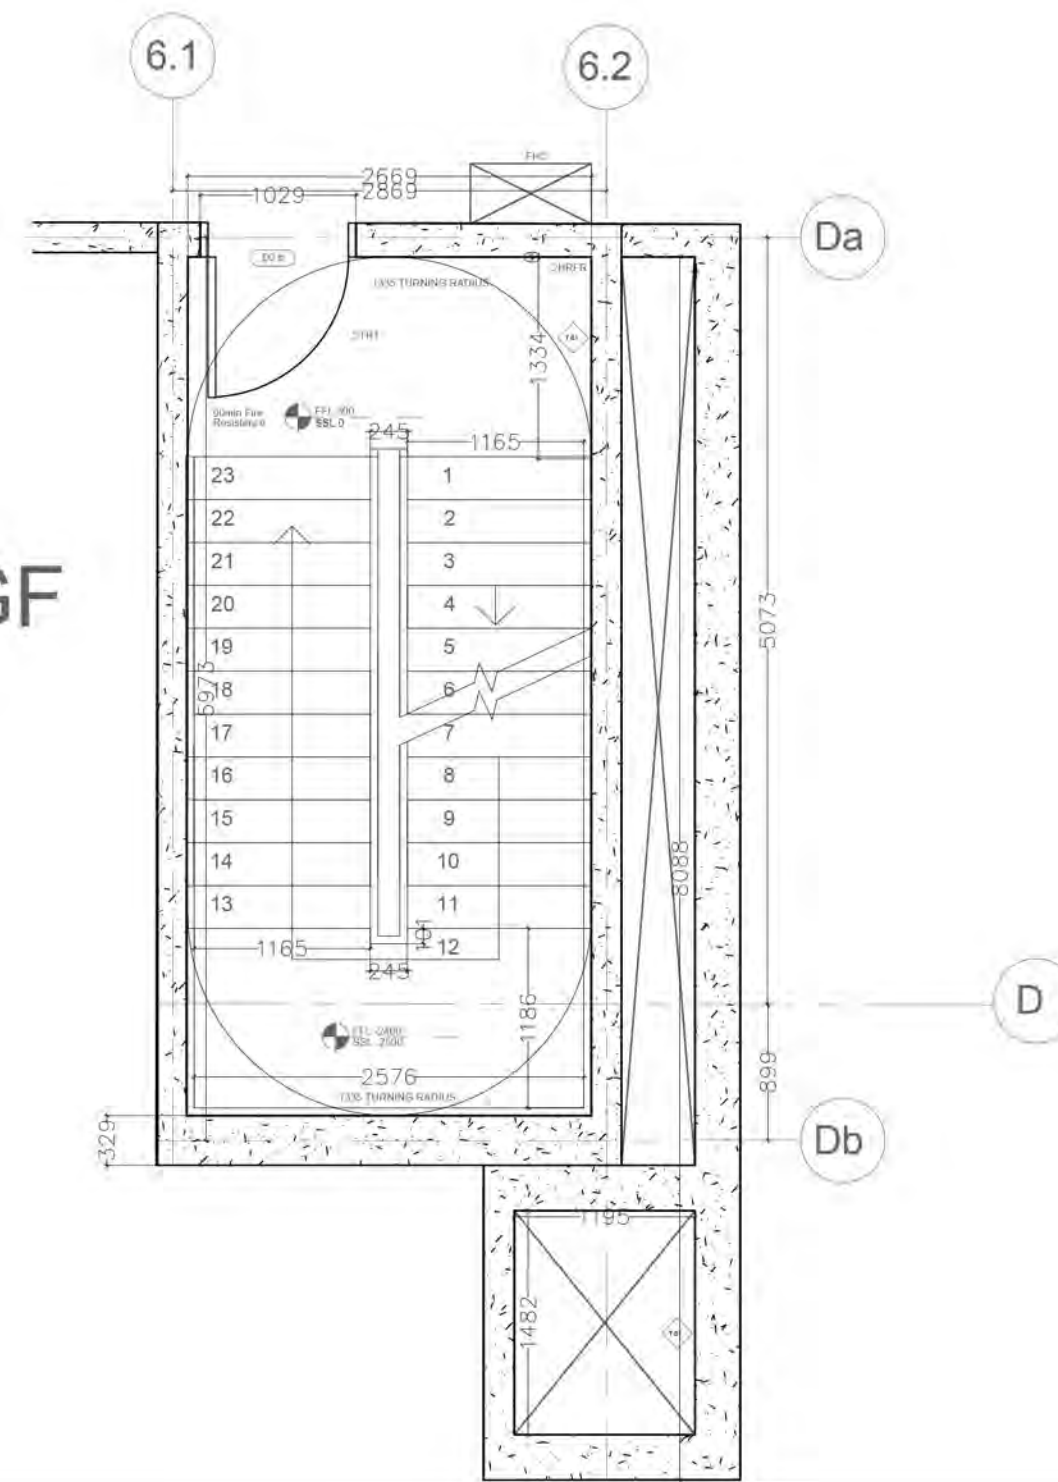

- Notes:
- Do not scale the drawings
 - The contract Documents are complementary. What is required by one is as binding as if required by all.
 - The contractor shall coordinate all portions of the work as described in the contract documents.
 - Notify the car for resolutions for all discrepancies prior to construction.
 - Unless otherwise indicated, plan dimensions are to column grid on cm, nominal surface of masonry, face of studs and face concrete walls.
 - Line of existing grades, as shown on the building elevations and sections are approximate.
 - Verify all rough in dimensions for equipment provided in this contract, or by others.
 - Verify size location/location finish/fire rating, ect. page and provide complete all require opening through floors and walls, access doors, turning,curbs, anchors and inserts. Provided all bases and blocking required by the UL.

NORTH
KEY PLAN



NB	DATE	STATUS

WWW.AUD.EDU
04 399 9000
SHEIKH ZAYED RD. -DUBAI

Design Author:



Mahima Aswani
Api Mitra
Ahmed Hussein

mahima.aswani@mymail.aud.edu
Aparajita.mitra@mymail.aud.edu
Ahmed.hussein@mymail.aud.edu

Mahima, Aparajita and Ahmad


Phone no. 050 9488552
Address: Sheikh Zayed Rd., Al Wadi
Apartments, Street 23 e

Project:
**BUR DUBAI
CREEK OFFICE**

Status: **DETAIL DESIGN**

Title: **FIRE EXIT PLAN**

DB	CB	DATE	REV
Aparajita Mahima Ahmad	GY	3/5/2020	3/5/2020
SCALE @ A2 1:50		DWG NB A503	

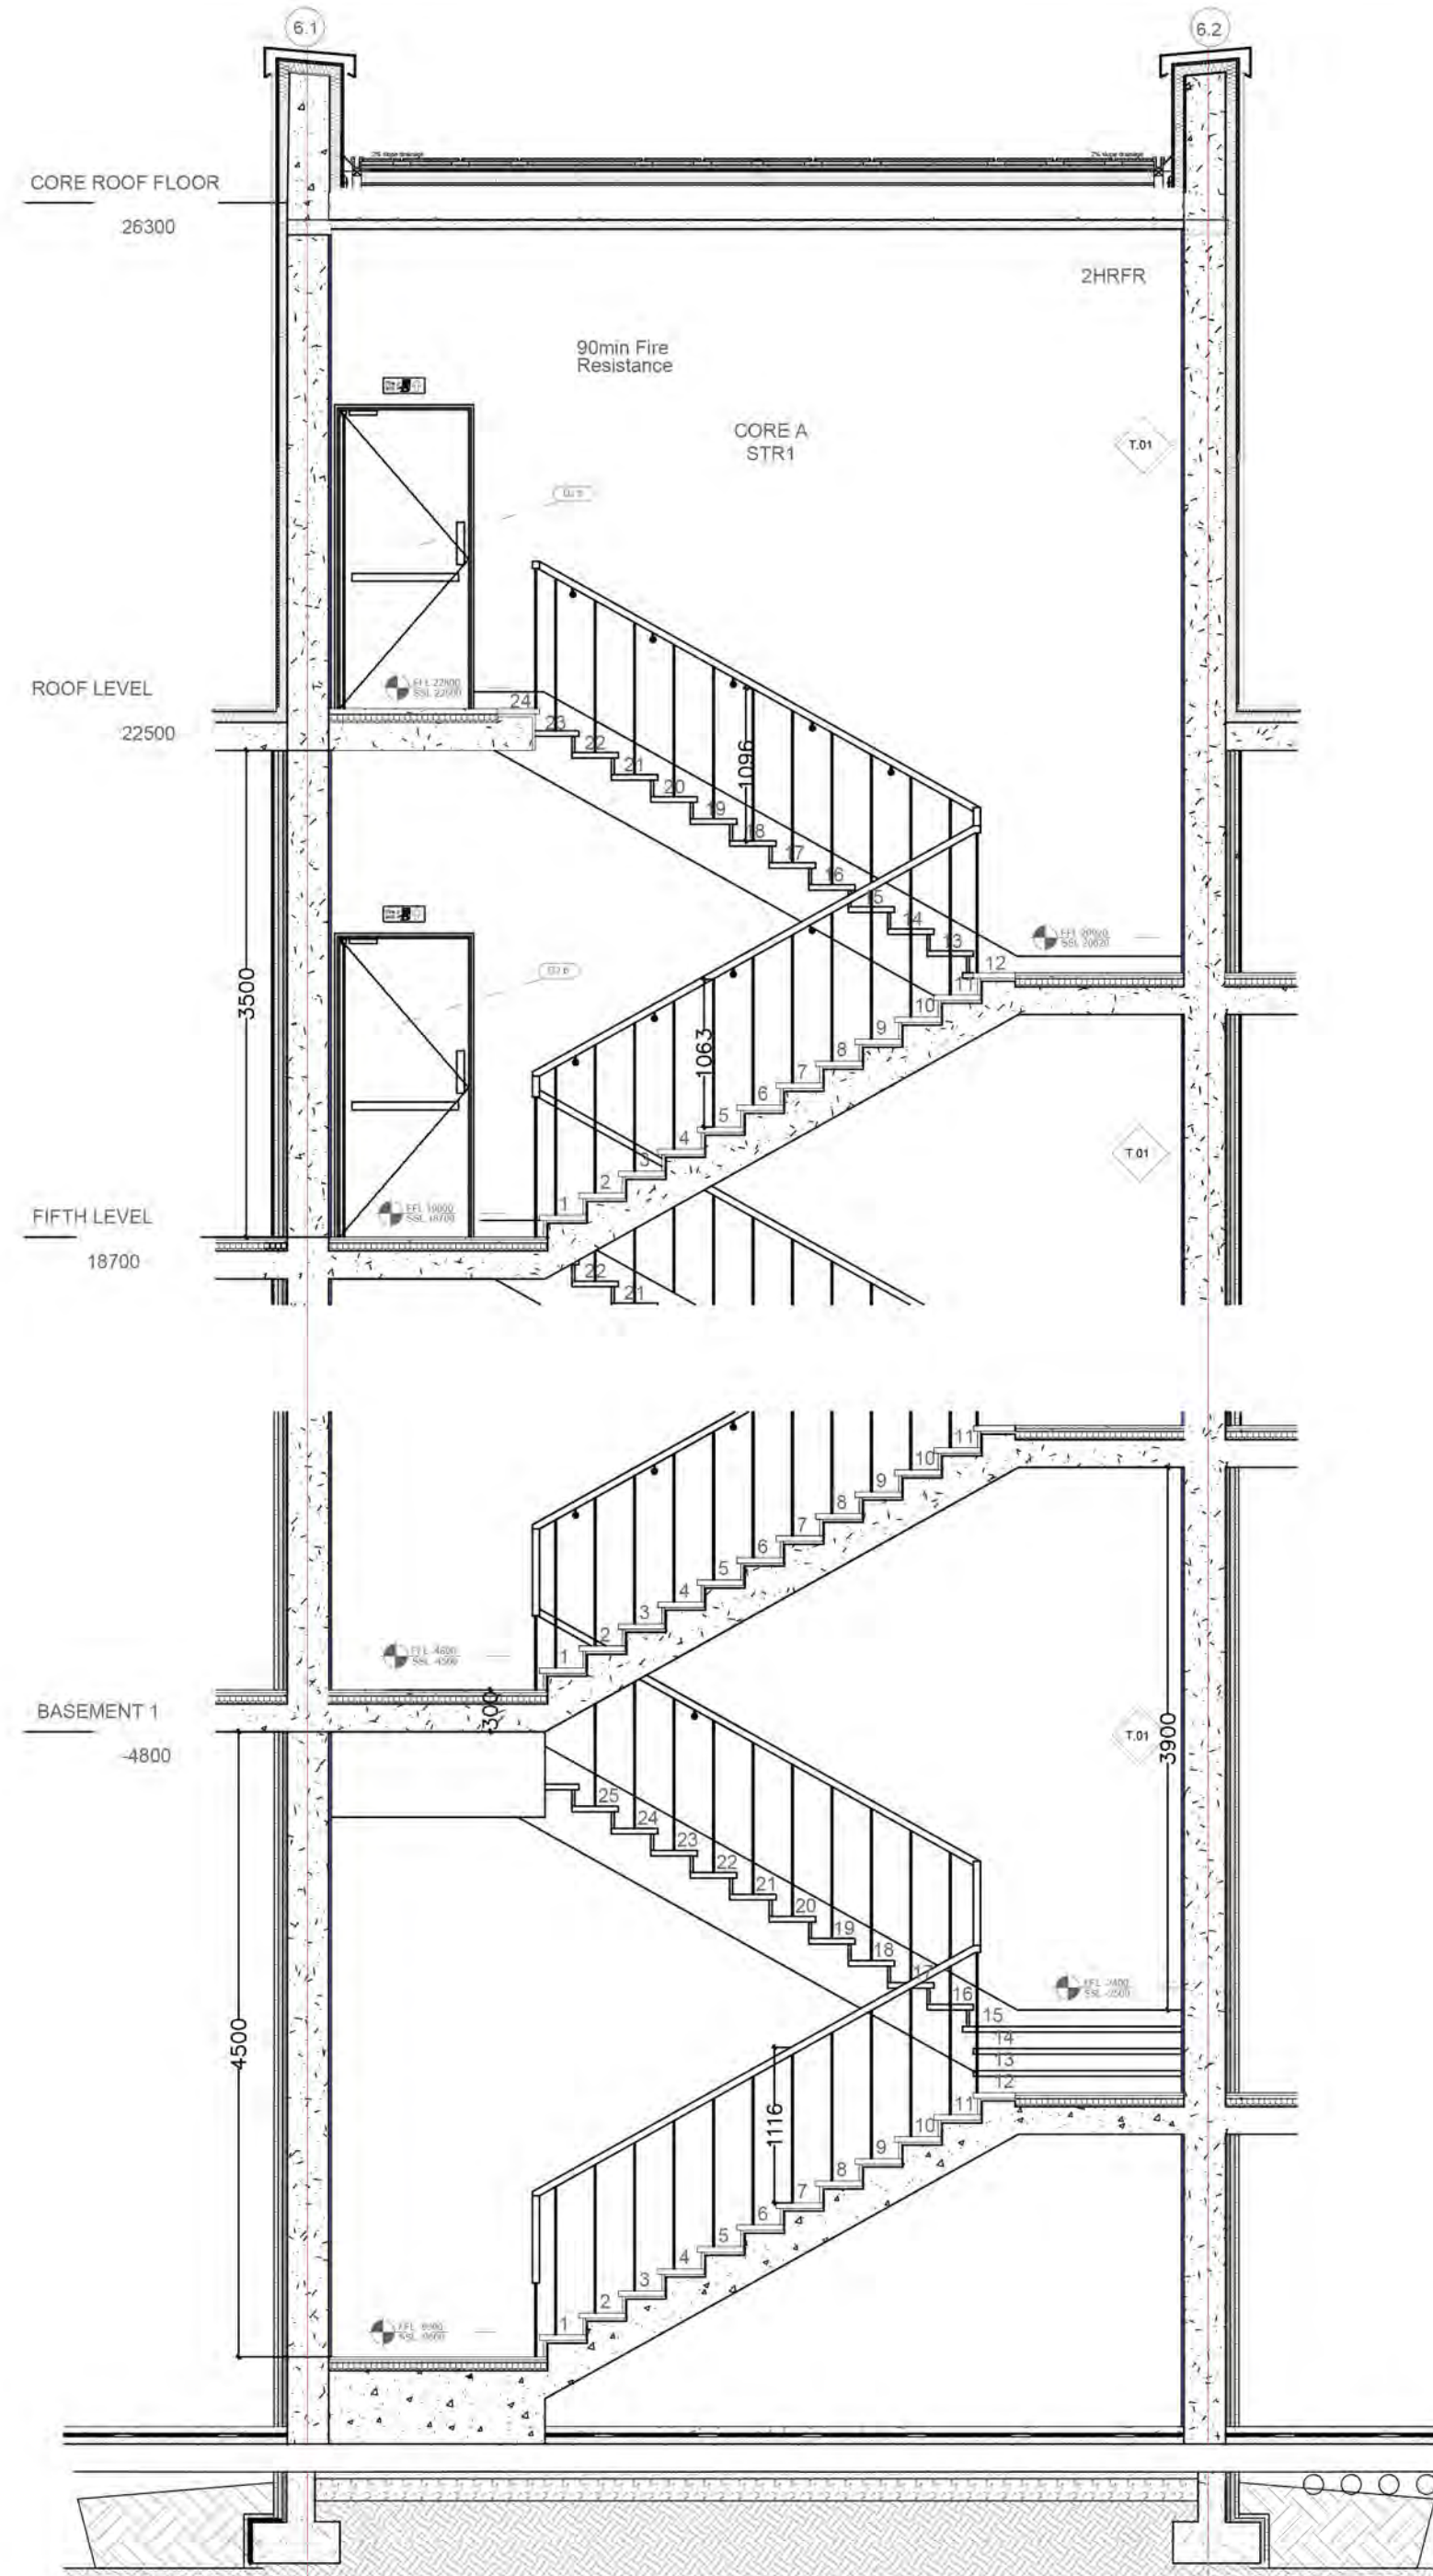

Fire Exit Stair Section
Scale 1:50

- Notes:
- Do not scale the drawings
 - The contract Documents are complementary. What is required by one is as binding as if required by all.
 - The contractor shall coordinate all portions of the work as described in the contract documents.
 - Notify the car for resolutions for all discrepancies prior to construction.
 - Unless otherwise indicated, plan dimensions are to column grid on cm, nominal surface of masonry, face of studs and face concrete walls.
 - Line of existing grades, as shown on the building elevations and sections are approximate.
 - Verify all rough in dimensions for equipment provided in this contract, or by others.
 - Verify size location/location finish/fire rating, ect. page and provide complete all require opening through floors and walls, access doors, turring,curbs, anchors and inserts. Provided all bases and blocking required by the UL.

NORTH
KEY PLAN



NB	DATE	STATUS

WWW.AUD.EDU
04 399 9000
SHEIKH ZAYED RD. -DUBAI

Design Author:



Mahima Aswani
Api Mitra
Ahmed Hussein

mahima.aswani@mymail.aud.edu
Aparajita.mitra@mymail.aud.edu
Ahmed.hussein@mymail.aud.edu

Mahima, Aparajita and Ahmad


Phone no. 050 9488552
Address: Sheikh Zayed Rd., Al Wadi
Apartments, Street 23 e

Project: **BUR DUBAI
CREEK OFFICE**

Status: **DETAIL DESIGN**

Title: **FIRE EXIT SECTION**


DB	CB	DATE	REV
Aparajita Mahima Ahmad	GY	3/5/2020	3/5/2020
SCALE @ A2 1:50		DWG NB A504	

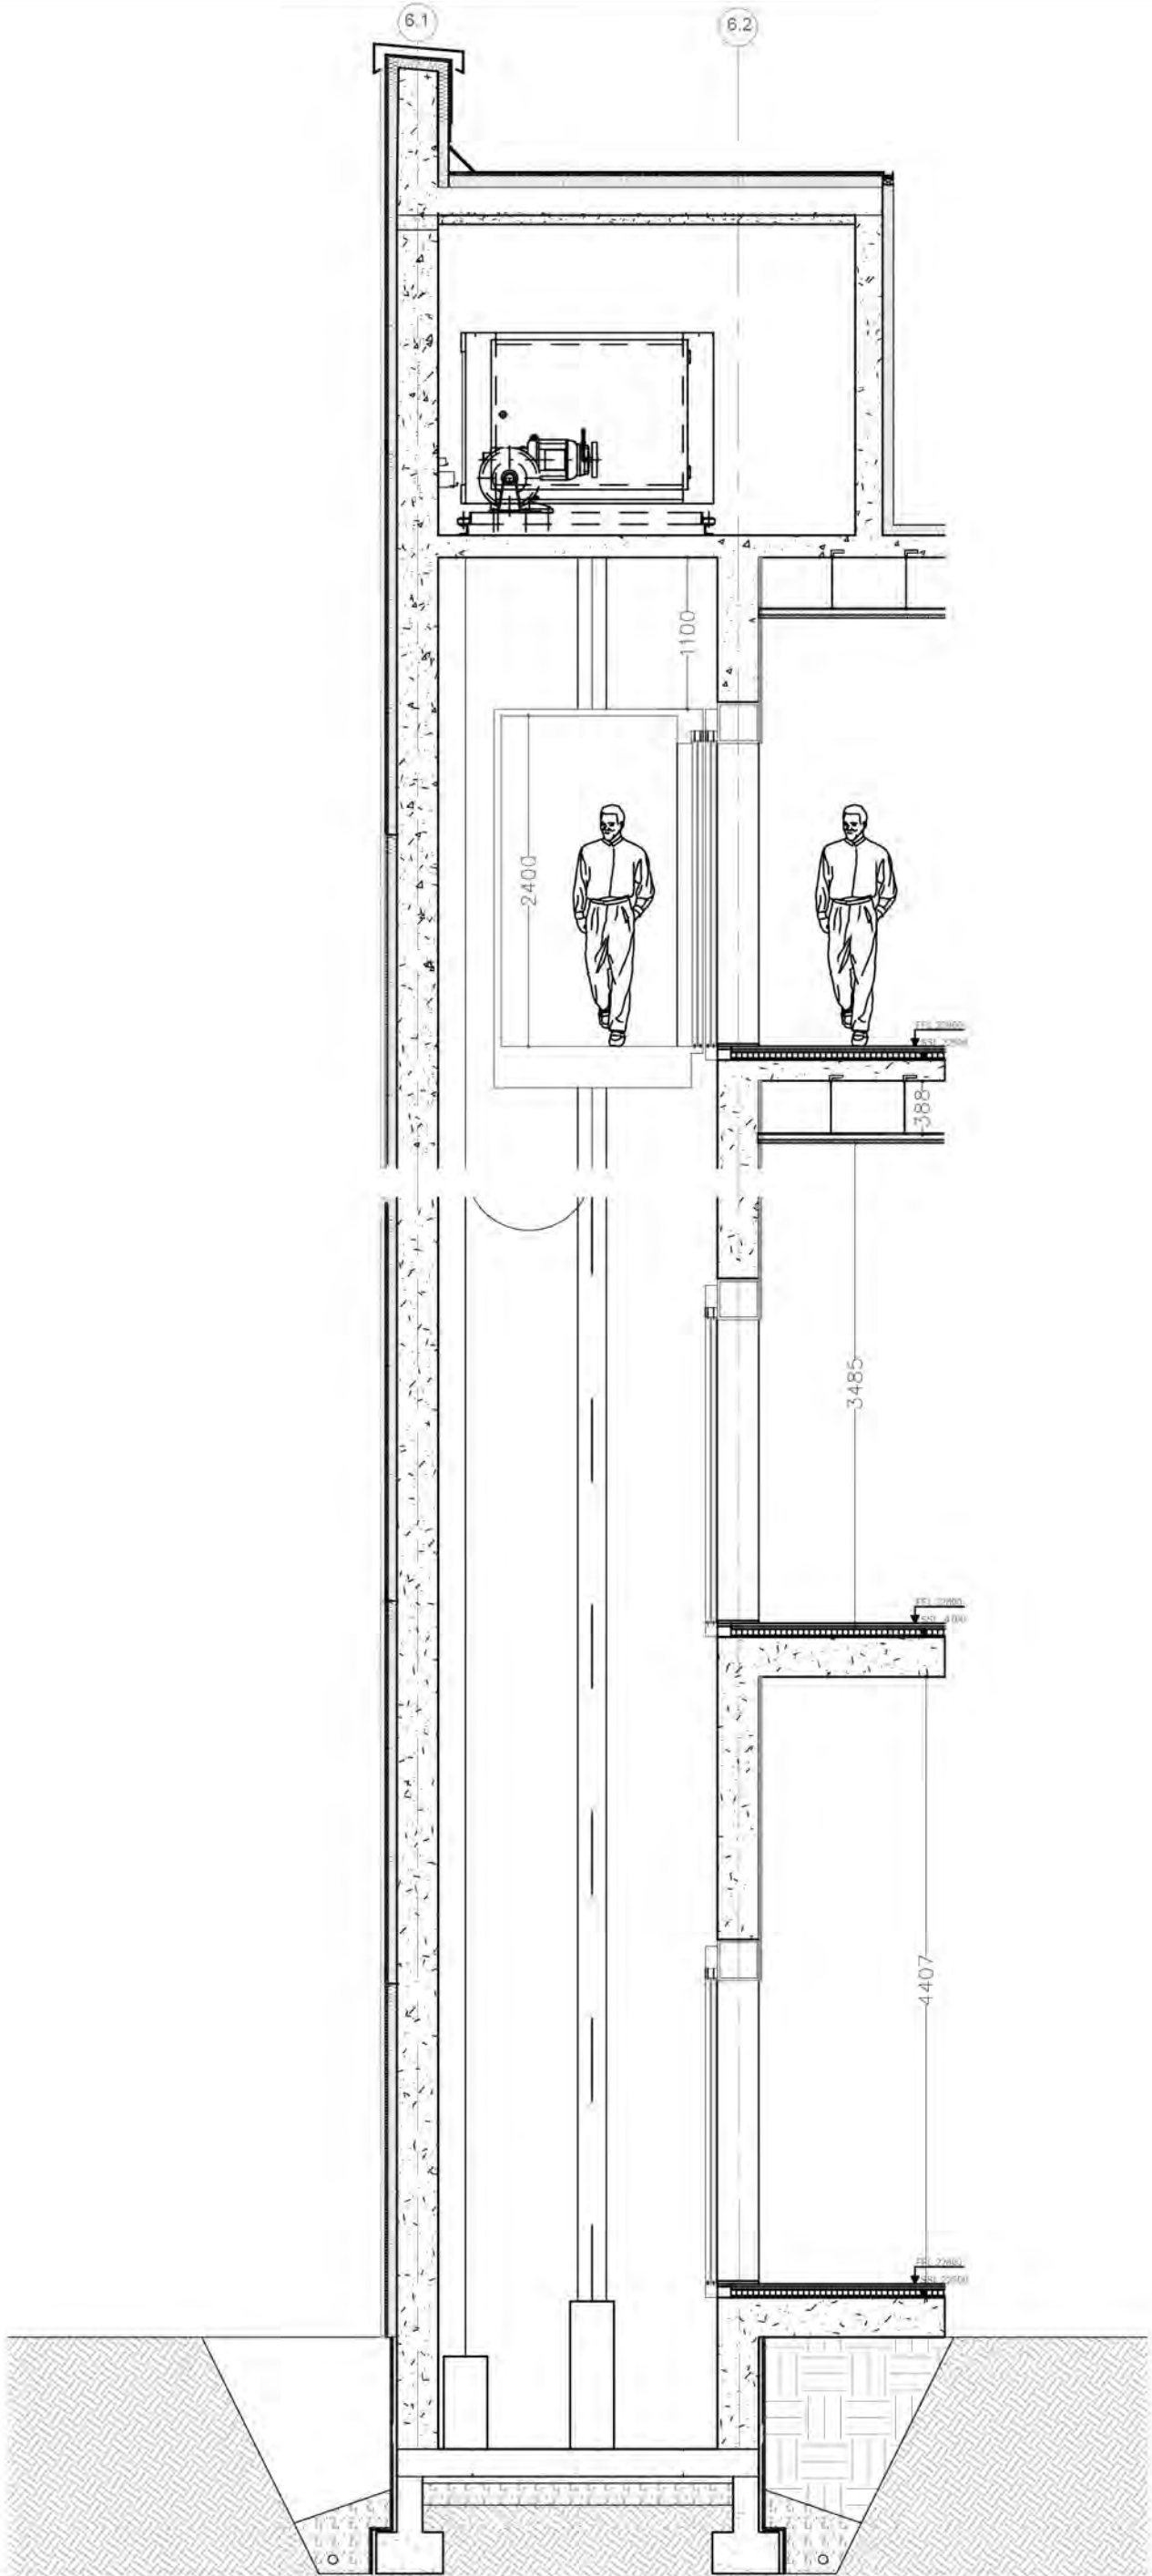

1 Lift Section
Scale 1:50

- Notes:
- Do not scale the drawings
 - The contract Documents are complementary. What is required by one is as binding as if required by all.
 - The contractor shall coordinate all portions of the work as described in the contract documents.
 - Notify the car for resolutions for all discrepancies prior to construction.
 - Unless otherwise indicated, plan dimensions are to column grid on cm, nominal surface of masonry, face of studs and face concrete walls.
 - Line of existing grades, as shown on the building elevations and sections are approximate.
 - Verify all rough in dimensions for equipment provided in this contract, or by others.
 - Verify size location/location finish/fire rating, ect. page and provide complete all require opening through floors and walls, access doors, turring,curbs, anchors and inserts. Provided all bases and blocking required by the UL.

NORTH
KEY PLAN

 

NB	DATE	STATUS

WWW.AUD.EDU
04 399 9000
SHEIKH ZAYED RD. -DUBAI

Design Author:

A²

Mahima Aswani
Api Mitra
Ahmed Hussein

mahima.aswani@mymail.aud.edu
Aparajita.mitra@mymail.aud.edu
Ahmed.hussein@mymail.aud.edu

Mahima, Aparajita and Ahmad

Phone no. 050 9488552
Address: Sheikh Zayed Rd., Al Wadi
Apartments, Street 23 e

Project:

**BUR DUBAI
CREEK OFFICE**

Status: **DETAIL DESIGN**

Title: **LIFT SECTION**


DB	CB	DATE	REV
Aparajita Mahima Ahmad	GY	3/5/2020	3/5/2020

SCALE @ A2
1:50


DWG NB
A505

6.2

6.1

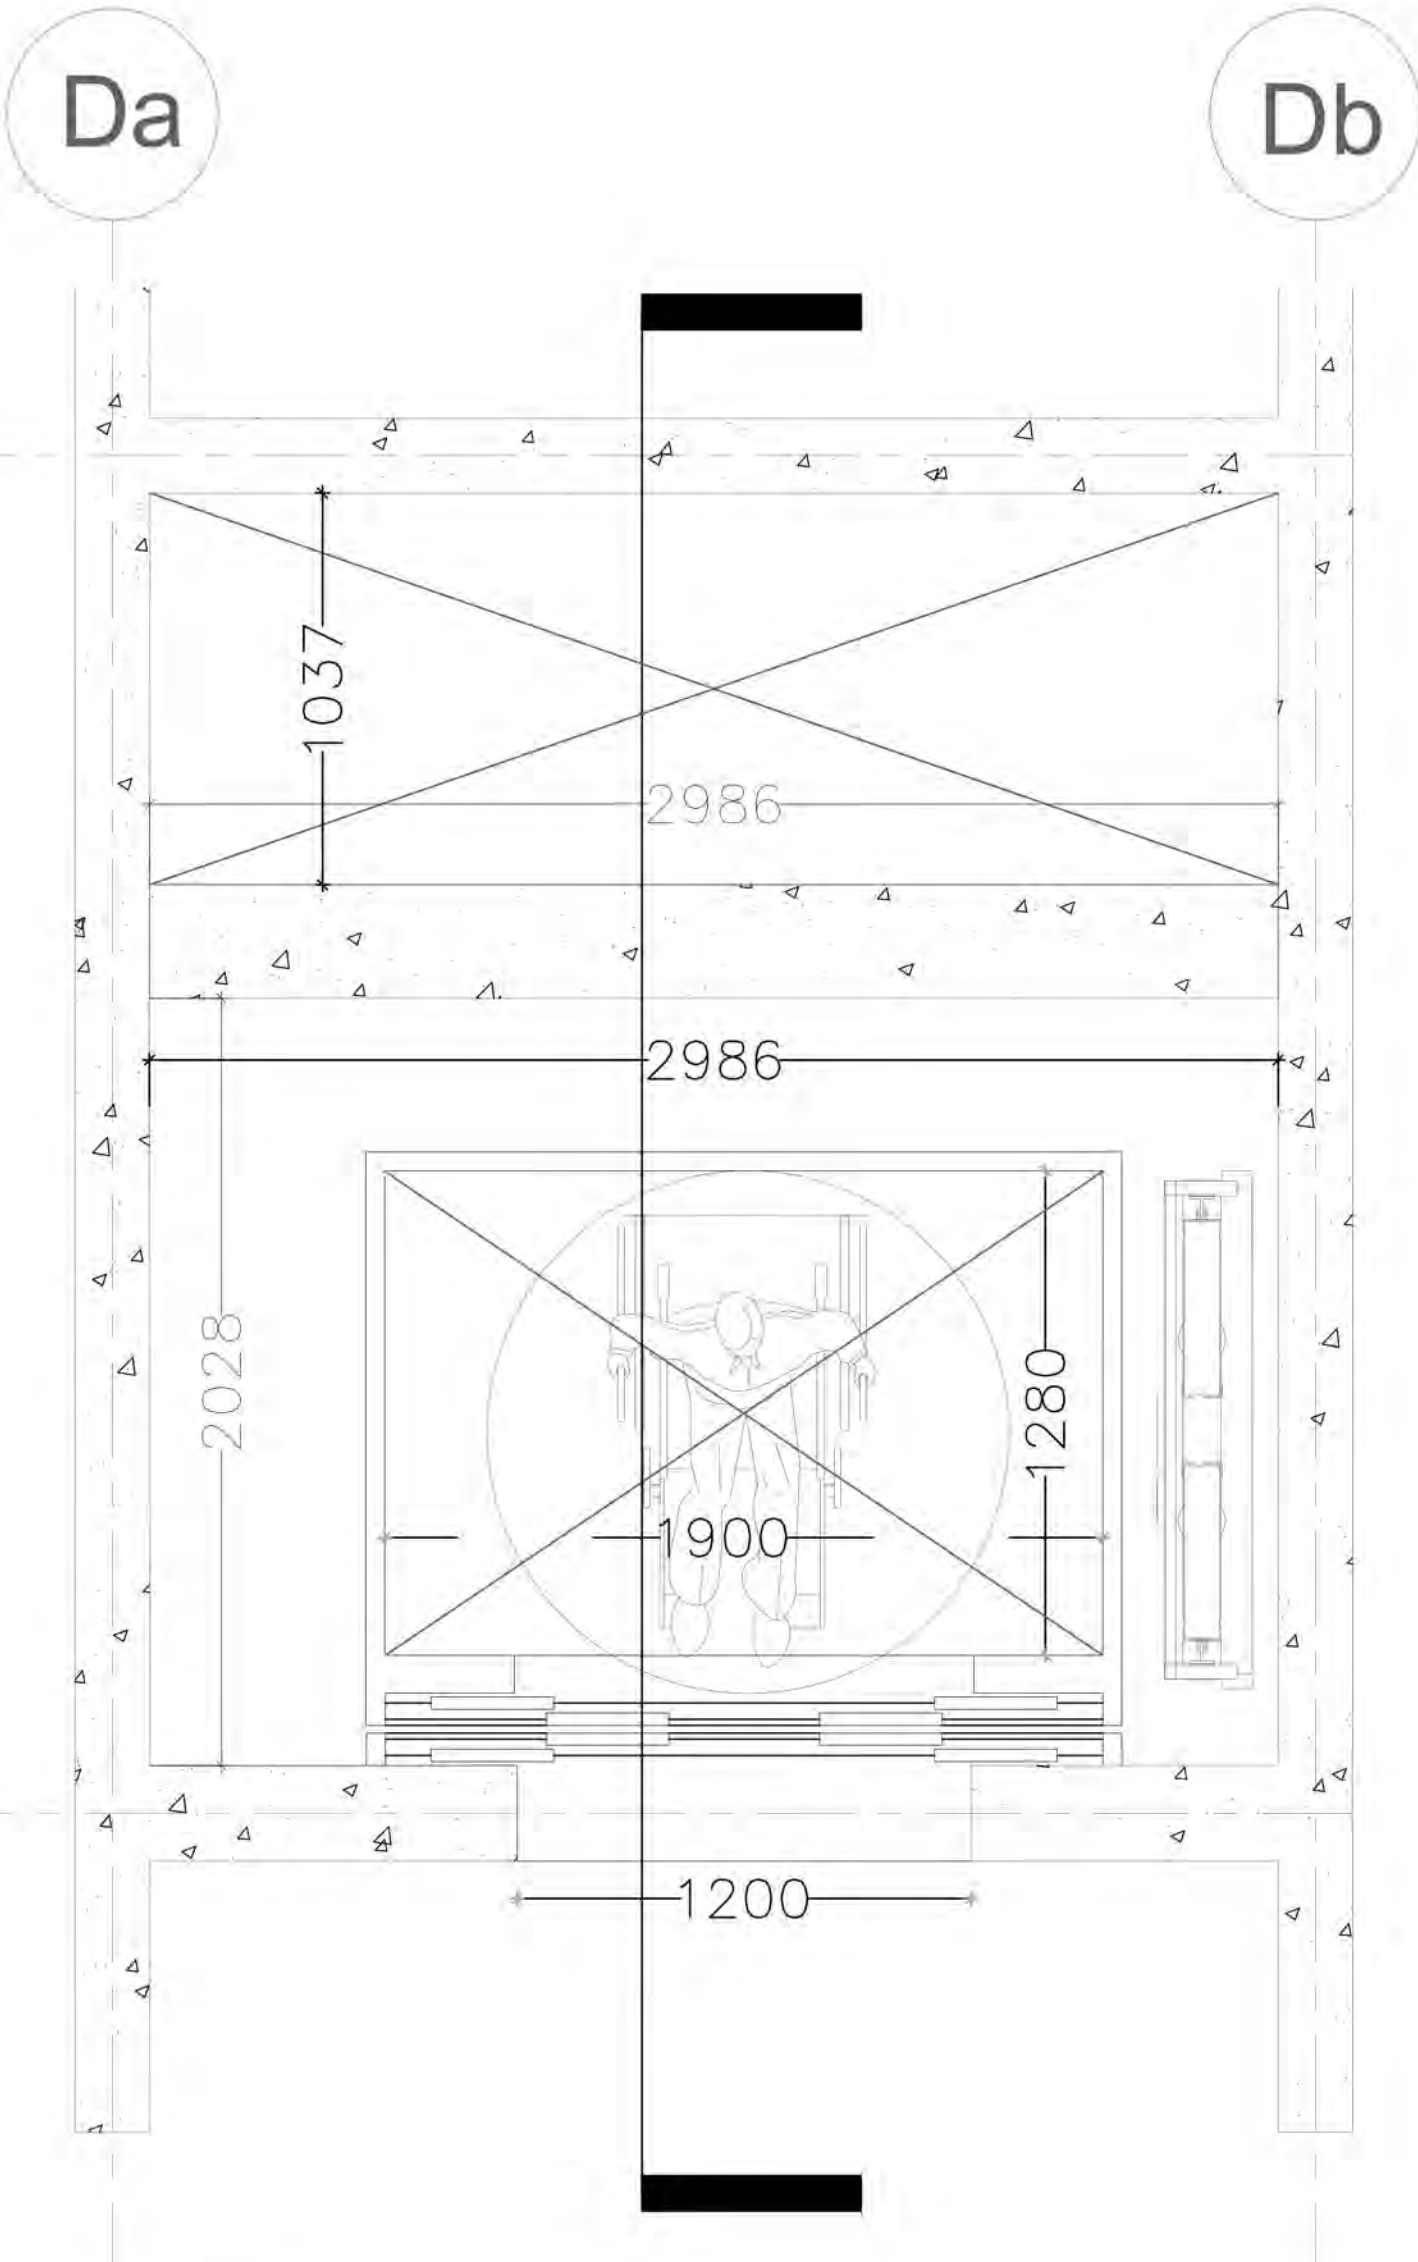

Lift Plan
Scale 1:20

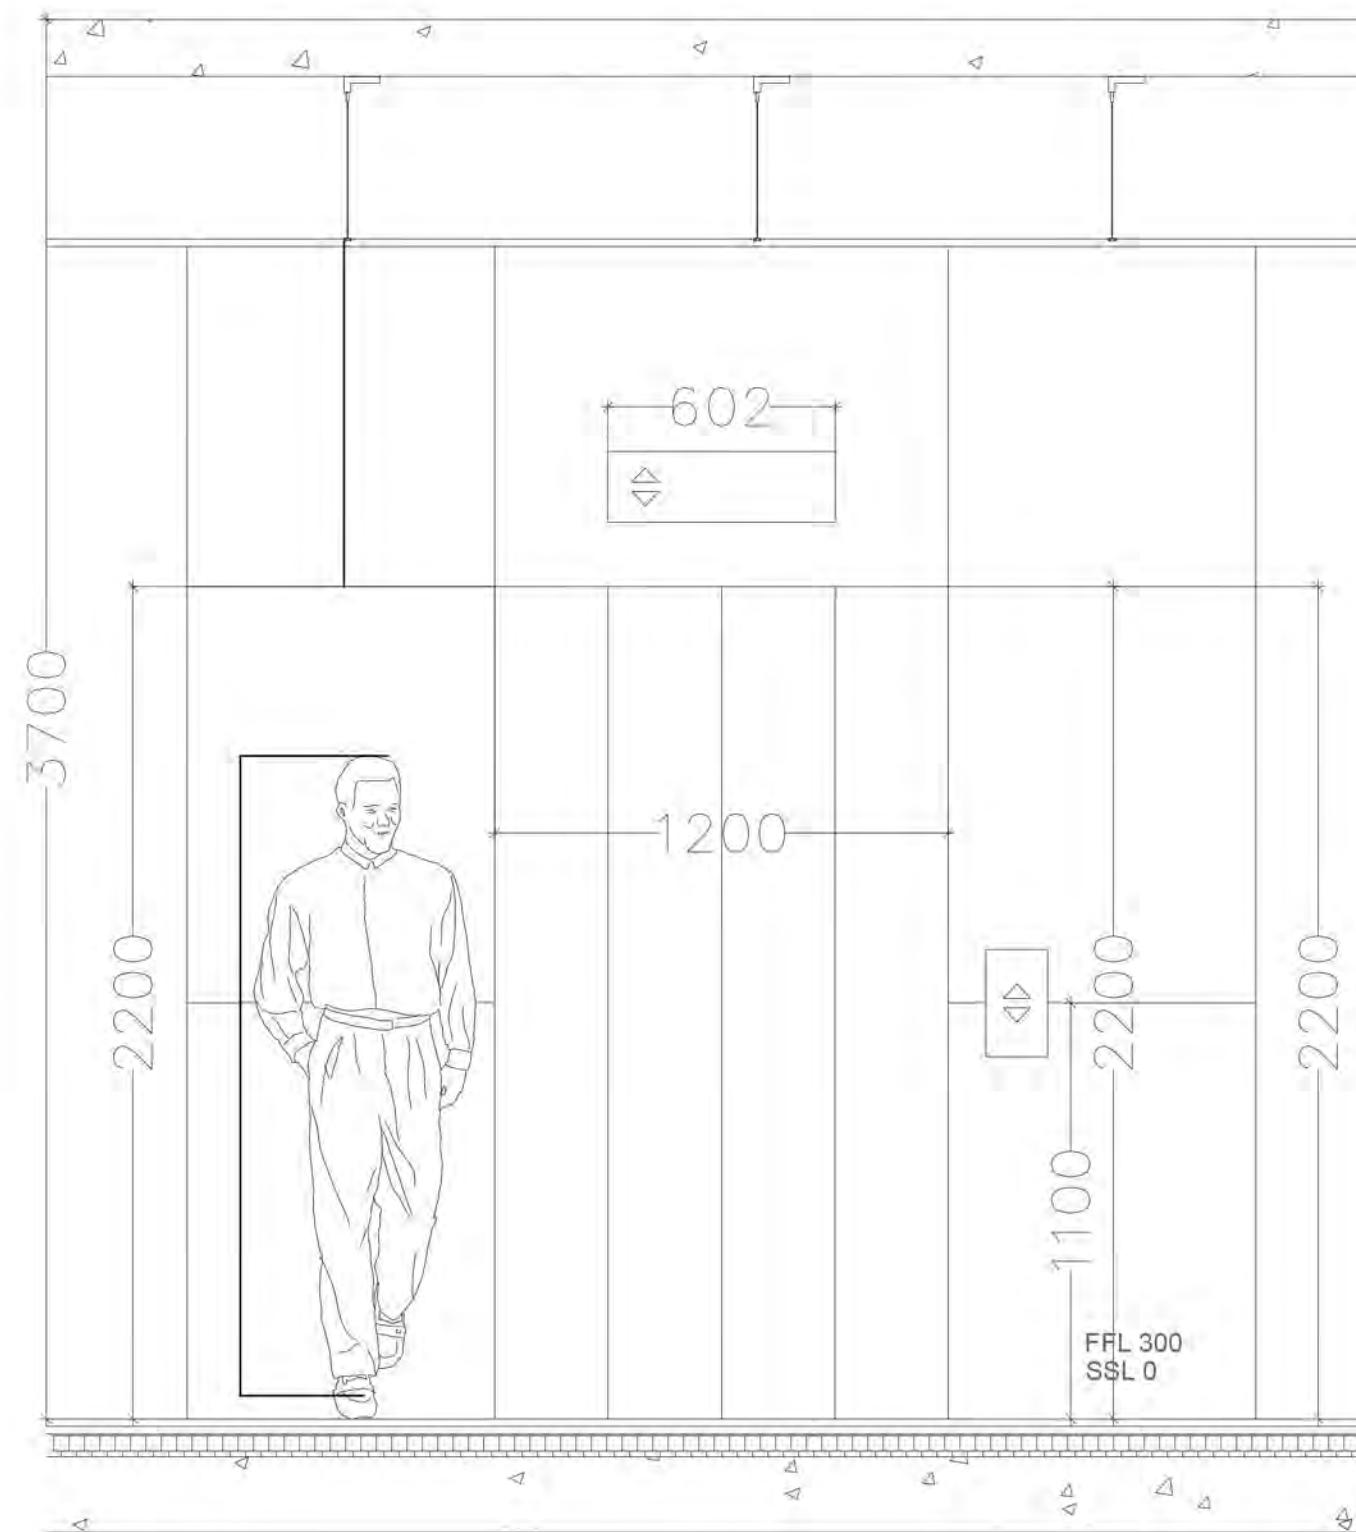

Lift Elevation
Scale 1:20

- Notes:
- Do not scale the drawings
 - The contract Documents are complementary. What is required by one is as binding as if required by all.
 - The contractor shall coordinate all portions of the work as described in the contract documents.
 - Notify the car for resolutions for all discrepancies prior to construction.
 - Unless otherwise indicated, plan dimensions are to column grid on cm, nominal surface of masonry, face of studs and face concrete walls.
 - Line of existing grades, as shown on the building elevations and sections are approximate.
 - Verify all rough in dimensions for equipment provided in this contract, or by others.
 - Verify size location/location finish/fire rating, ect. page and provide complete all require opening through floors and walls, access doors, turring,curbs, anchors and inserts. Provided all bases and blocking required by the UL.

NORTH
KEY PLAN



NB	DATE	STATUS

AUD AMERICAN UNIVERSITY IN DUBAI
WWW.AUD.EDU
04 399 9000
SHEIKH ZAYED RD. -DUBAI

Design Author:



Mahima Aswani
Api Mitra
Ahmed Hussein

mahima.aswani@mymail.aud.edu
Aparajita.mitra@mymail.aud.edu
Ahmed.hussein@mymail.aud.edu

Mahima, Aparajita and Ahmad

Phone no. 050 9488552
Address: Sheikh Zayed Rd., Al Wadi
Apartments, Street 23 e

Project:
**BUR DUBAI
CREEK OFFICE**


Status: **DETAIL DESIGN**

Title: **LIFT(PLAN/ELEVATION)**


DB	CB	DATE	REV
Aparajita Mahima Ahmad	GY	3/5/2020	3/5/2020

SCALE @ A2
1:20


DWG NB
A506

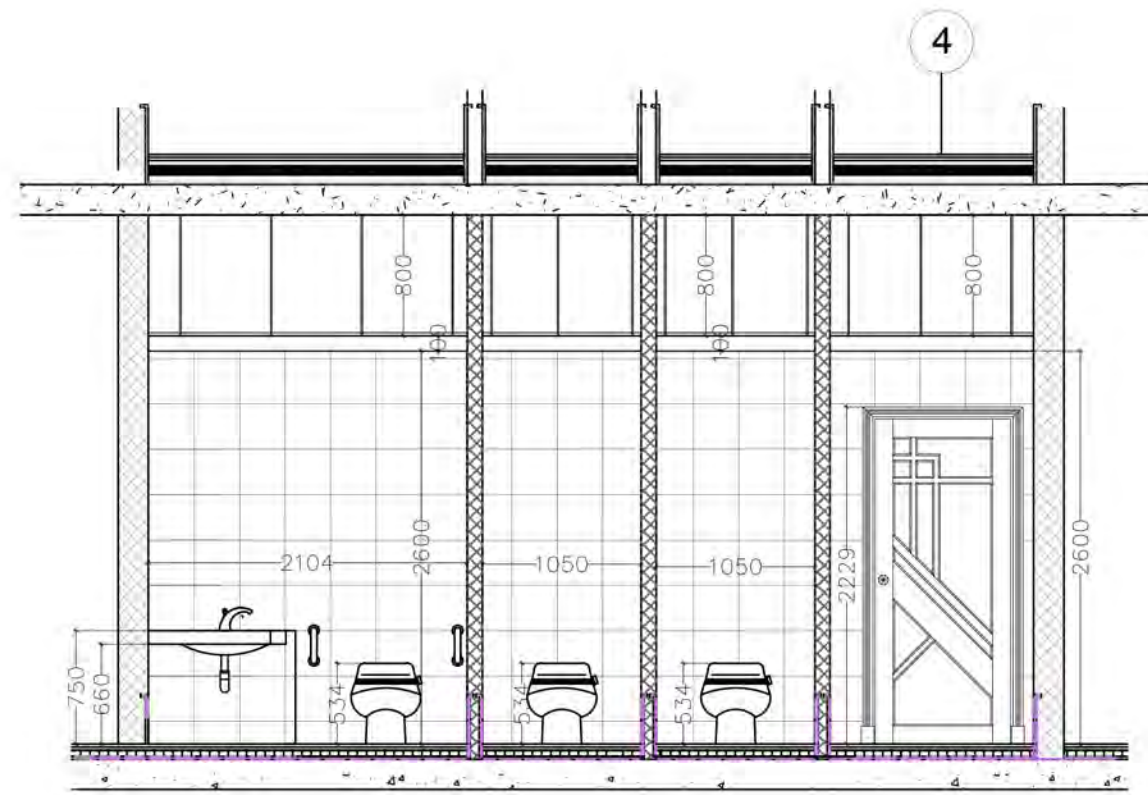


Enlarged Toilets Section
Scale 1:20

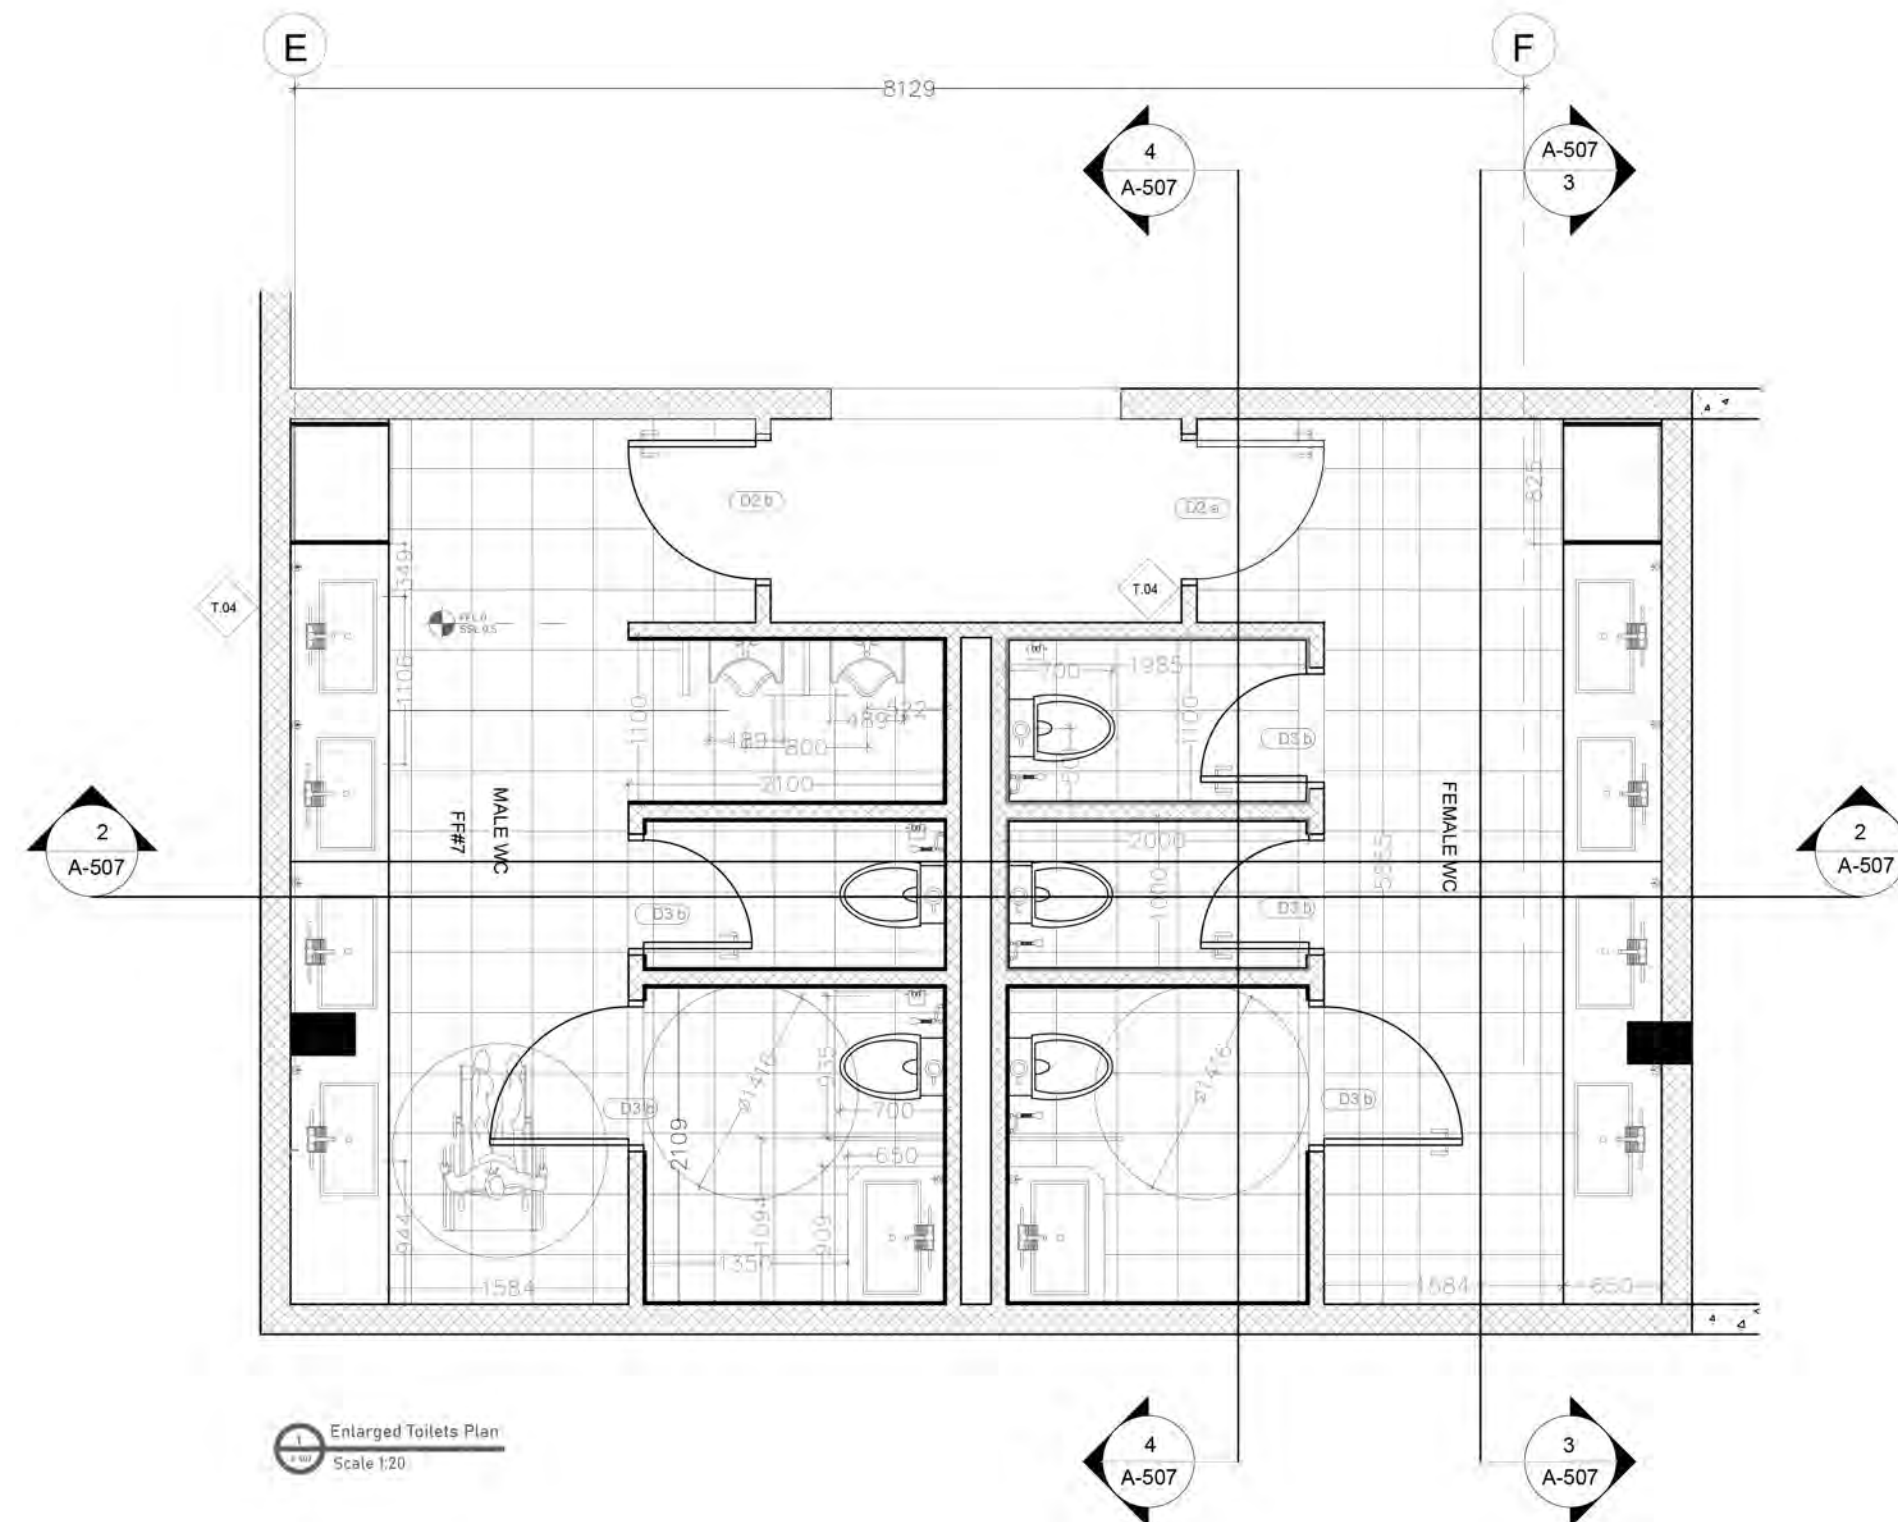

Enlarged Toilets Plan
Scale 1:20

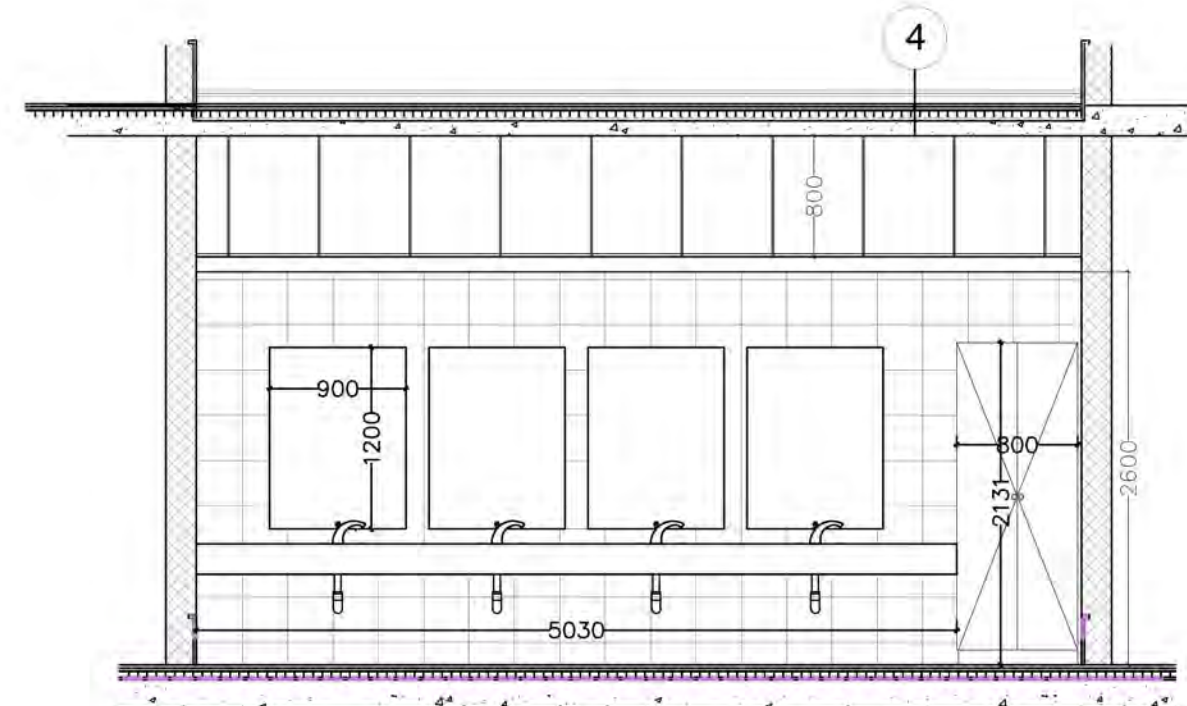

Enlarged Toilets Section
Scale 1:20

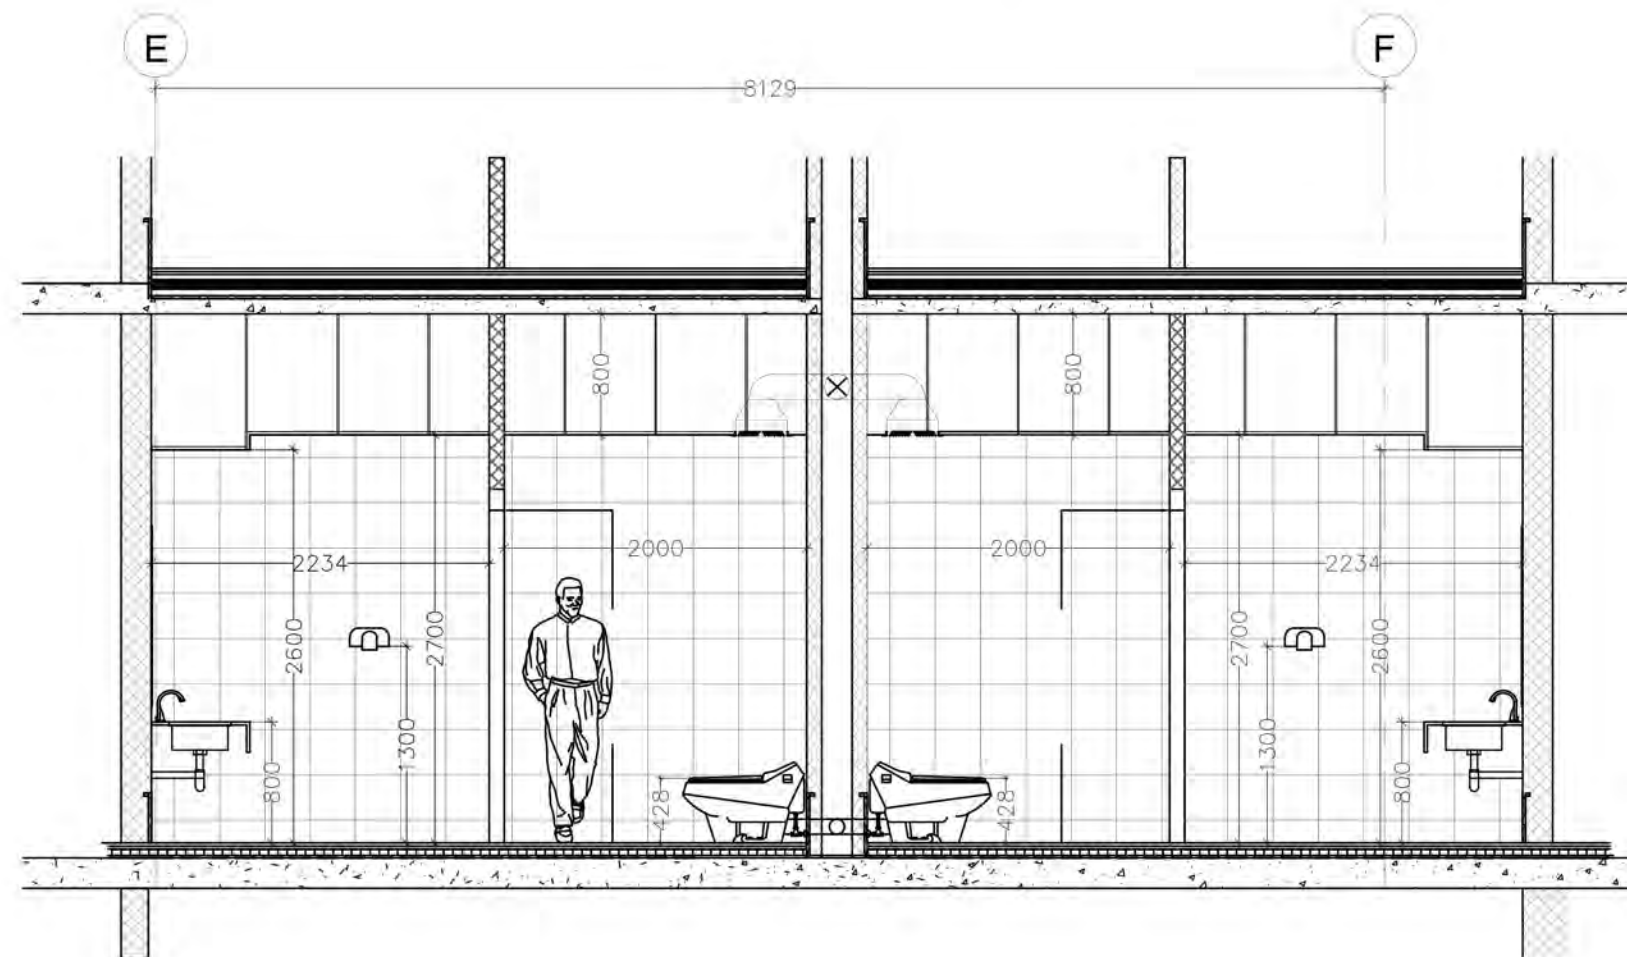

Enlarged Toilets Section
Scale 1:20

- Notes:
- Do not scale the drawings
 - The contract Documents are complementary. What is required by one is as binding as if required by all.
 - The contractor shall coordinate all portions of the work as described in the contract documents.
 - Notify the car for resolutions for all discrepancies prior to construction.
 - Unless otherwise indicated, plan dimensions are to column grid on cm, nominal surface of masonry, face of studs and face concrete walls.
 - Line of existing grades, as shown on the building elevations and sections are approximate.
 - Verify all rough in dimensions for equipment provided in this contract, or by others.
 - Verify size location/location finish/fire rating, ect. page and provide complete all require opening through floors and walls, access doors, turring,curbs, anchors and inserts. Provided all bases and blocking required by the UL.

NORTH
KEY PLAN

NB	DATE	STATUS

WWW.AUD.EDU
04 399 9000
SHEIKH ZAYED RD. -DUBAI

Design Author:



Mahima Aswani
Api Mitra
Ahmed Hussein
mahima.aswani@mymail.aud.edu
Aparajita.mitra@mymail.aud.edu
Ahmed.hussein@mymail.aud.edu

Mahima, Aparajita and Ahmad

Phone no. 050 9488552
Address: Sheikh Zayed Rd., Al Wadi
Apartments, Street 23 e

Project:
**BUR DUBAI
CREEK OFFICE**

Status: **DETAIL DESIGN**

Title: **ENLARGED TOILET**

DB	CB	DATE	REV
Aparajita Mahima Ahmad	GY	3/5/2020	3/5/2020
SCALE @ A2 1:50		DWG NB A507	

FINISHES SCHEDULE				
ROOM NAME	LOCATION	FLOOR FINISH	WALLS	CEILING
MEP	ALL FLOORS	50X50 MATTE WHITE CERAMIC TILES	MATT WHITE PAINTED PLASTER BOARD	60X60 MATTE GYPSUM BOARD
GARBAGE ROOM	ALL FLOORS	50X50 MATTE WHITE CERAMIC TILES	MATT WHITE PAINTED PLASTER BOARD	60X60 MATTE GYPSUM BOARD
ELECTRICAL	ALL FLOORS	50X50 MATTE WHITE CERAMIC TILES	MATT WHITE PAINTED PLASTER BOARD	60X60 MATTE GYPSUM BOARD
CORRIDOR	G,1	OIL BASED URETHANE WOOD	MATT WHITE PAINTED PLASTER BOARD	METALWORK BAFFLES WOOD FINISH
STORAGE	ALL FLOORS	50X50 MATTE WHITE CERAMIC TILES	MATT WHITE PAINTED PLASTER BOARD	60X60 MATTE GYPSUM BOARD
CAFE	G	OIL BASED URETHANE WOOD	MATT WHITE PAINTED PLASTER BOARD	60X60 MATTE GYPSUM BOARD
BOOKSHOP	G	OIL BASED URETHANE WOOD	MATT WHITE PAINTED PLASTER BOARD	60X60 MATTE GYPSUM BOARD
TECHNICAL	G,1	TERAZZO MARBLE CHIPS TILES	MATT WHITE PAINTED PLASTER BOARD	60X60 MATTE GYPSUM BOARD
AC/TELEPHONE	G,1	TERAZZO MARBLE CHIPS TILES	CONCRETE MASONRY UNIT	60X60 MATTE GYPSUM BOARD
WC	G,1	30X30 GLOSSY WHITE CERAMIC TILES	MATT WHITE PAINTED PLASTER BOARD	60X60 MATTE GYPSUM BOARD
EXHIBITION	G	50X50 MATTE WHITE CERAMIC TILES	DRYWALL	60X60 MATTE GYPSUM BOARD
RETAILS	G	50X50 MATTE WHITE CERAMIC TILES	DRYWALL	60X60 MATTE GYPSUM BOARD
OFFICES	G,1	30X30 MATTE WHITE CERAMIC TILES	MATT WHITE PAINTED PLASTER BOARD	60X60 MATTE GYPSUM BOARD
PLAY AREA	G	OIL BASED URETHANE WOOD	MATT WHITE PAINTED PLASTER BOARD	60X60 MATTE GYPSUM BOARD
LIBRARY	G	OIL BASED URETHANE WOOD	OPEN	60X60 MATTE GYPSUM BOARD
F & B OUTLET	G	OIL BASED URETHANE WOOD	OPEN	60X60 MATTE GYPSUM BOARD
LOCKER	G	30X30 MATTE WHITE CERAMIC TILES	DRYWALL	60X60 MATTE GYPSUM BOARD
GROCERY	G	50X50 MATTE WHITE CERAMIC TILES	DRYWALL	60X60 MATTE GYPSUM BOARD
RECEPTION	G	OIL BASED URETHANE WOOD	MATT WHITE PAINTED PLASTER BOARD	60X60 MATTE GYPSUM BOARD
LOUNGE	G	OIL BASED URETHANE WOOD	MATT WHITE PAINTED PLASTER BOARD	60X60 MATTE GYPSUM BOARD
PRINTING	1	30X30 MATTE WHITE CERAMIC TILES	MATT WHITE PAINTED PLASTER BOARD	60X60 MATTE GYPSUM BOARD
MEDICAL	1	TERAZZO MARBLE CHIPS TILES	CONCRETE MASONRY UNIT	60X60 MATTE GYPSUM BOARD
PANTRY	1	30X30 MATTE WHITE CERAMIC TILES	MATT WHITE PAINTED PLASTER BOARD	60X60 MATTE GYPSUM BOARD
DISCUSSION	1	30X30 MATTE WHITE CERAMIC TILES	MATT WHITE PAINTED PLASTER BOARD	60X60 MATTE GYPSUM BOARD
MEETING	1	30X30 MATTE WHITE CERAMIC TILES	MATT WHITE PAINTED PLASTER BOARD	60X60 MATTE GYPSUM BOARD
BREAKOUT	1	OIL BASED URETHANE WOOD	OPEN,GLASS	60X60 MATTE GYPSUM BOARD
COMBI OFFICE	1	OIL BASED URETHANE WOOD	OPEN,GLASS	60X60 MATTE GYPSUM BOARD

- Notes:
- Do not scale the drawings
 - The contract Documents are complementary. What is required by one is as binding as if required by all.
 - The contractor shall coordinate all portions of the work as described in the contract documents.
 - Notify the car for resolutions for all discrepancies prior to construction.
 - Unless otherwise indicated, plan dimensions are to column grid on cm nominal surface of masonry, face of studs and face concrete walls.
 - Line of existing grades, as shown on the building elevations and sections are approximate.
 - Verify all rough in dimensions for equipment provided in this contract, or by others.
 - Verify size location/location finish/fire rating, ect. page and provide complete all require opening through floors and walls, access doors, turring,curbs, anchors and inserts. Provided all bases and blocking required by the UL.

NORTH
KEY PLAN



NB	DATE	STATUS
1	25/08/2020	Progress
2	01/09/2020	Progress
3	04/09/2020	Final

WWW.AUD.EDU
04 399 9000
SHEIKH ZAYED RD. - DUBAI

Design Author:



Mahima Aswani
Api Mitra
Ahmed Hussein

mahima.aswani@mymail.aud.edu
Aparajita.mitra@mymail.aud.edu
Ahmed.hussein@mymail.aud.edu

Mahima, Aparajita and Ahmad

Phone no. 050 9488552
Address: Sheikh Zayed Rd., Al Wadi
Apartments, Street 23 e


Project: **BUR DUBAI
CREEK OFFICE**

Status: **DETAIL DESIGN**

Title: **DOOR SCHEDULE**

DB Aparajita Mahima Ahmad	CB GY	DATE 3/5/2020	REV 3/5/2020
SCALE @ A2		DWG NB A601	

DOOR TAG: D1.1	DOOR TAG: D1.2	DOOR TAG: D2 a	DOOR TAG: D2 b
DESCRIPTION: Glass Double Door	DESCRIPTION: Glass Sliding Door	DESCRIPTION: Left Swing Wood Door	DESCRIPTION: Right Swing Wood Door
MATERIAL: Tempered Glass	MATERIAL: Tempered Glass	MATERIAL: Oak Wood	MATERIAL: Oak Wood
FINISH: Matt Finish	FINISH: Matt Finish	FINISH: Lacquer	FINISH: Lacquer
FIRE RATING: 1 Hr	FIRE RATING: 1 Hr	FIRE RATING: 2 Hr	FIRE RATING: 2 Hr
ACOUSTIC PERFORMANCE: 29-35 Sound Transmission Class	ACOUSTIC PERFORMANCE: 29-35 STC	ACOUSTIC PERFORMANCE: 50 STC	ACOUSTIC PERFORMANCE: 50 STC
STRUCTURAL DIMENSIONS: 2100*1805	STRUCTURAL DIMENSIONS: 2100*2400	STRUCTURAL DIMENSIONS: 2100*950	STRUCTURAL DIMENSIONS: 2100*950
DOOR TAG: D3 a	DOOR TAG: D3 b	DOOR TAG: D4 a	DOOR TAG: D4 b
DESCRIPTION: Left Swing High Pressure Laminated Door	DESCRIPTION: Right Swing High Pressure Laminated Door	DESCRIPTION: Left Swing Aluminum Door	DESCRIPTION: Right Swing Aluminum Door
MATERIAL: Phenol and Melamine Resin	MATERIAL: Phenol and Melamine Resin	MATERIAL: Aluminum	MATERIAL: Aluminum
FINISH: Laminate	FINISH: Laminate	FINISH: Anodizing	FINISH: Anodizing
FIRE RATING: 4 Hr	FIRE RATING: 4 Hr	FIRE RATING: 2 Hr	FIRE RATING: 2 Hr
ACOUSTIC PERFORMANCE: 35-50 STC	ACOUSTIC PERFORMANCE: 35-50 STC	ACOUSTIC PERFORMANCE: 55 STC	ACOUSTIC PERFORMANCE: 55 STC
STRUCTURAL DIMENSIONS: 2100*800	STRUCTURAL DIMENSIONS: 2100*800	STRUCTURAL DIMENSIONS: 2100*950	STRUCTURAL DIMENSIONS: 2100*950

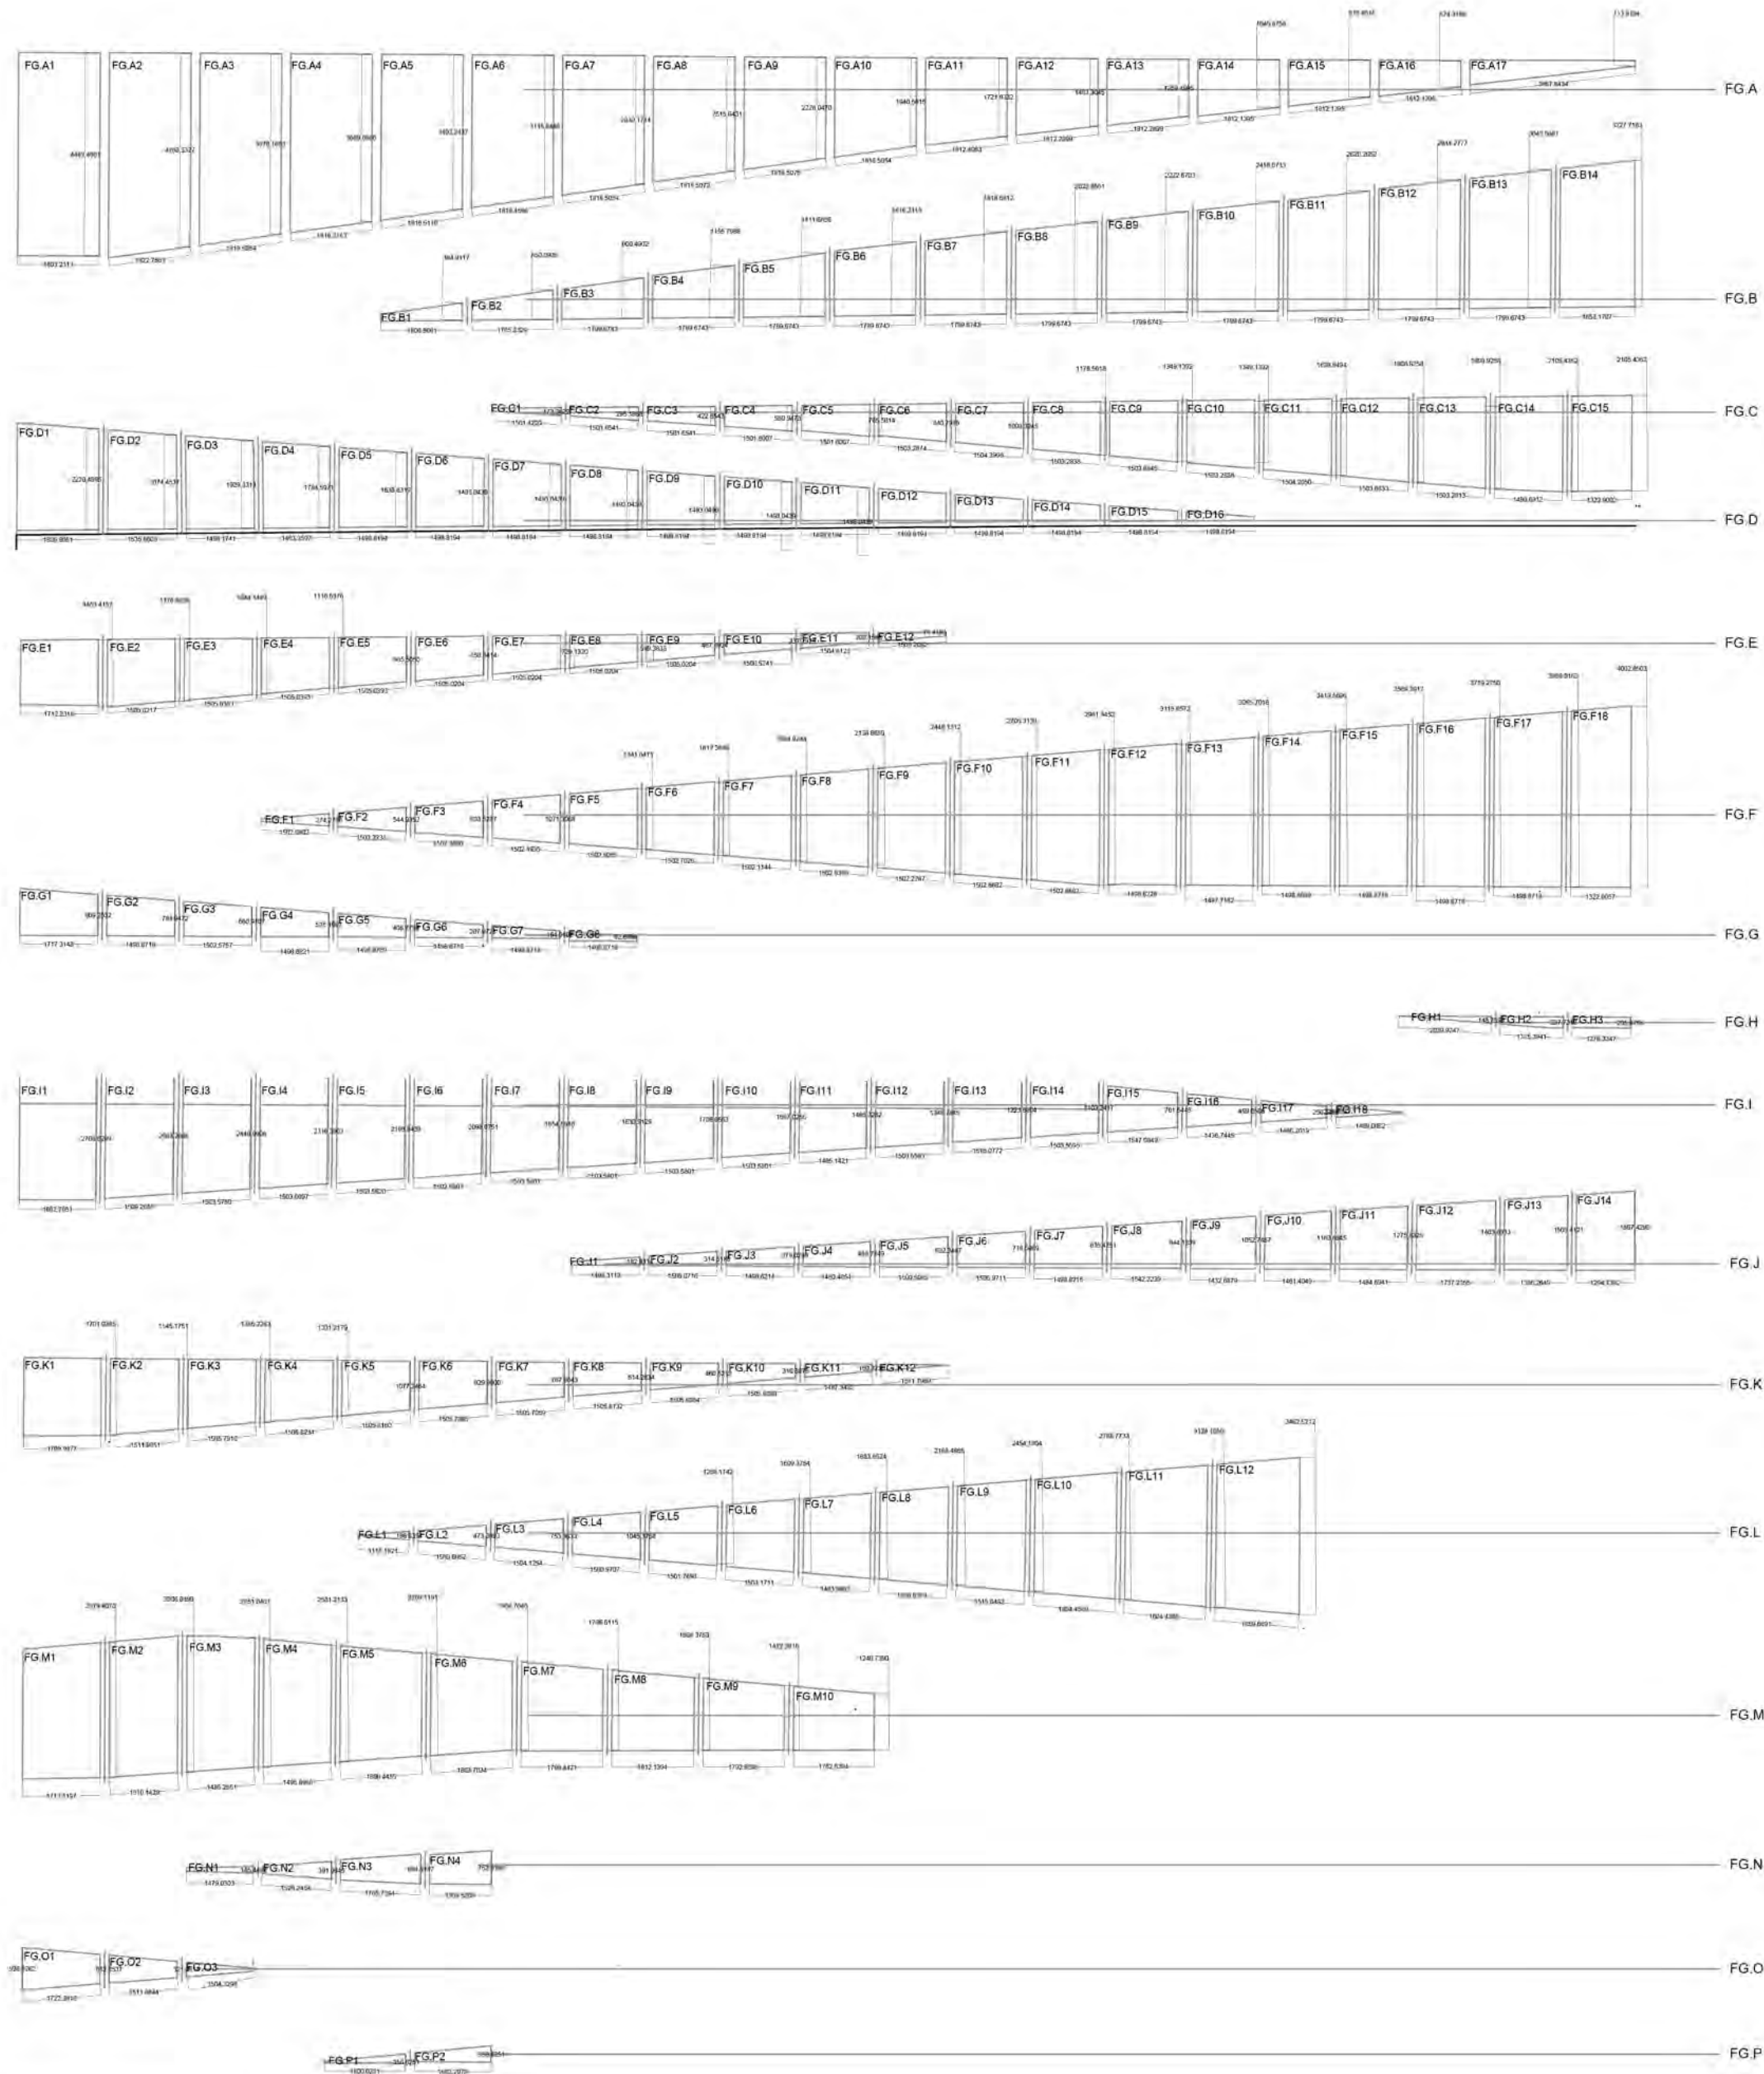

GLASS SYSTEM - Double glazing
GLASS TYPE - Laminated

- Notes:
- Do not scale the drawings
 - The contract Documents are complementary. What is required by one is as binding as if required by all.
 - The contractor shall coordinate all portions of the work as described in the contract documents.
 - Notify the car for resolutions for all discrepancies prior to construction.
 - Unless otherwise indicated, plan dimensions are to column grid on cm nominal surface of masonry, face of studs and face concrete walls.
 - Line of existing grades, as shown on the building elevations and sections are approximate.
 - Verify all rough in dimensions for equipment provided in this contract, or by others.
 - Verify size location/location finish/fire rating, ect. page and provide complete all require opening through floors and walls, access doors, turring,curbs, anchors and inserts. Provided all bases and blocking required by the UL.

NORTH
KEY PLAN



NB	DATE	STATUS

WWW.AUD.EDU
04 399 9000
SHEIKH ZAYED RD. - DUBAI

Design Author:



Mahima Aswani
Api Mitra
Ahmed Hussein

mahima.aswani@mymail.aud.edu
Aparajita.mitra@mymail.aud.edu
Ahmed.hussein@mymail.aud.edu

Mahima, Aparajita and Ahmad

Phone no. 050 9488552
Address: Sheikh Zayed Rd., Al Wadi
Apartments, Street 23 e

Project:
**BUR DUBAI
CREEK OFFICE**

Status: **DETAIL DESIGN**

Title: **WINDOW SCHEDULE**

DB	CB	DATE	REV
Aparajita Mahima Ahmad	GY	3/5/2020	3/5/2020
SCALE @ A2		DWG NB A600	