




NORTH ELEVATION (SUMMIT STREET)
SCALE: 1/16" = 1'-0"



SOUTH ELEVATION (MAUMEE RIVER)
SCALE: 1/16" = 1'-0"

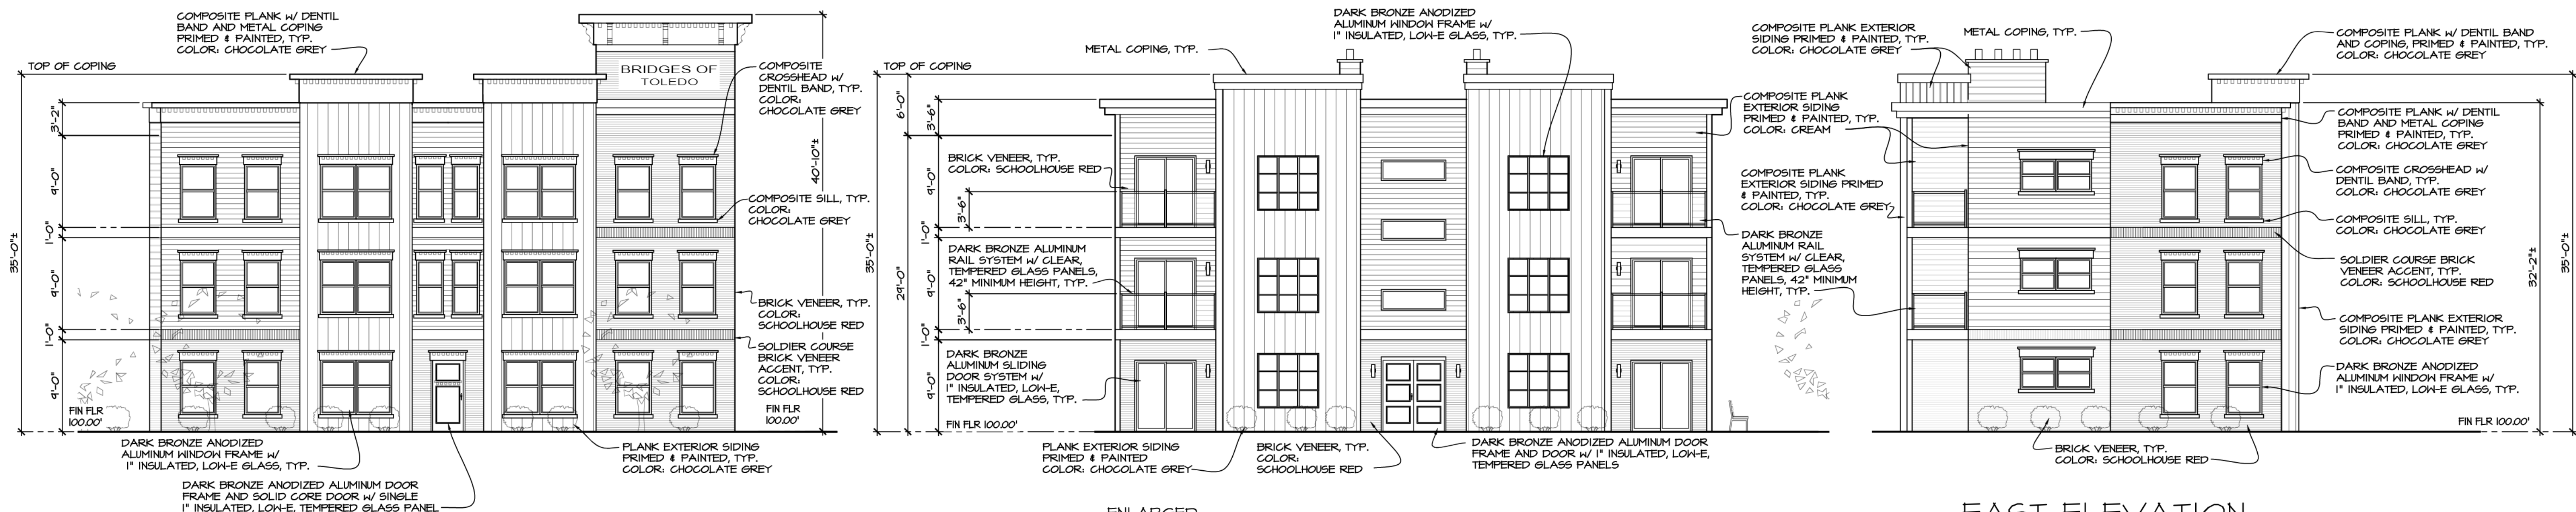

ENLARGED
NORTH ELEVATION (SUMMIT STREET)
SCALE: 1/8" = 1'-0"

ENLARGED
SOUTH ELEVATION (MAUMEE RIVER)
SCALE: 1/8" = 1'-0"


EAST ELEVATION
SCALE: 1/8" = 1'-0"

MATERIAL NOTES

- COORDINATE ALL FINISH COLORS, TEXTURES, PROFILES, ETC., W/ OWNER.
- PROVIDE SEPARATION BETWEEN DISSIMILAR METALS.
- EDGE SYSTEMS:
ALL EDGE SYSTEMS SHALL BE TESTED IN ACCORDANCE WITH ANSI / SPRI ES-1.
- SIGNAGE:
BUILDING SIGNAGE TO BE PROVIDED BY OWNER. INSTALLATION BY CONTRACTOR. COORDINATE FINAL LOCATION W/ OWNER.

DOOR TYPES
SCALE: 1/4" = 1'-0"


- NOTES:
- WINDOW AND DOOR ASSEMBLIES SHALL BE CERTIFIED BY THE MANUFACTURER AND LABELED TO BE IN ACCORDANCE WITH AAMA / WDMA / CSA 101 / 15.2 / A440 OR NFRC 400.
 - ALL GLASS IN DOORS SHALL BE TEMPERED (T) WHERE INDICATED.
 - SEE FLOOR PLAN FOR OPENING WIDTHS.

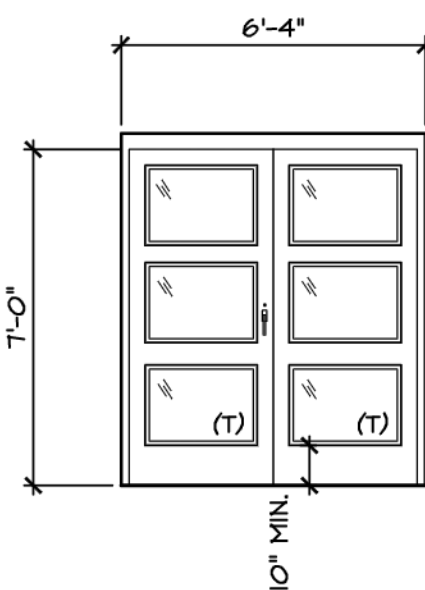

DOOR 3'-0" x 7'-0" x 1 3/4"
THERMAL BROKEN ANODIZED ALUMINUM DOOR AND SIDELIGHT W/ 1" INSULATED, LOW-E, TEMPERED GLASS.
COLOR: DARK BRONZE

FRAME THERMAL-BROKEN ANODIZED ALUMINUM.
COLOR: DARK BRONZE


HARDWARE
BUTT HINGES
LEVER LOCK SET (ANSI A117.1)
EXIT DEVICE (ANSI A117.1)
CLOSER (ANSI A117.1)
THRESHOLD (ANSI A117.1)
WEATHERSTRIPPING SET (PAIR OF DOORS)
BOTTOM SNEEPS

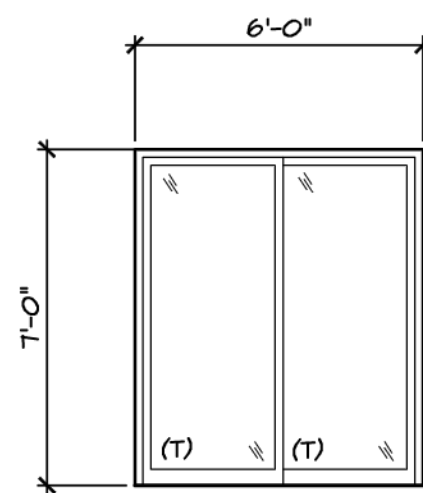

DOOR 6'-0" x 7'-0" x 1 3/4"
THERMAL BROKEN ANODIZED ALUMINUM SLIDING DOOR W/ 1" INSULATED, LOW-E, TEMPERED GLASS.
COLOR: DARK BRONZE

FRAME THERMAL-BROKEN ANODIZED ALUMINUM.
COLOR: DARK BRONZE


HARDWARE
SLIDER SET
SLIDER LOCK SET (ANSI A117.1)
THRESHOLD (ANSI A117.1)
WEATHERSTRIPPING SET (PAIR OF DOORS)
BOTTOM SNEEPS

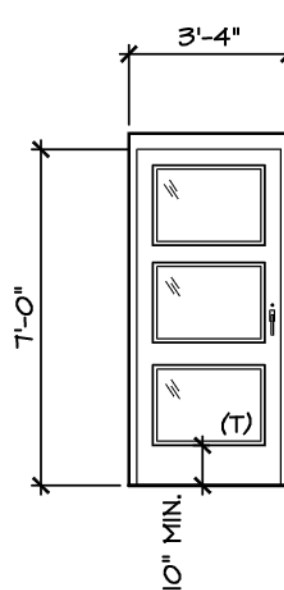

DOOR 3'-0" x 7'-0" x 1 3/4"
THERMAL BROKEN ANODIZED ALUMINUM DOOR W/ 1" INSULATED, LOW-E, TEMPERED GLASS.
COLOR: DARK BRONZE

FRAME THERMAL-BROKEN ANODIZED ALUMINUM.
COLOR: DARK BRONZE

HARDWARE
BUTT HINGES
LEVER LOCK SET (ANSI A117.1)
EXIT DEVICE (ANSI A117.1)
CLOSER (ANSI A117.1)
THRESHOLD (ANSI A117.1)
WEATHERSTRIPPING SET (PAIR OF DOORS)
BOTTOM SNEEPS

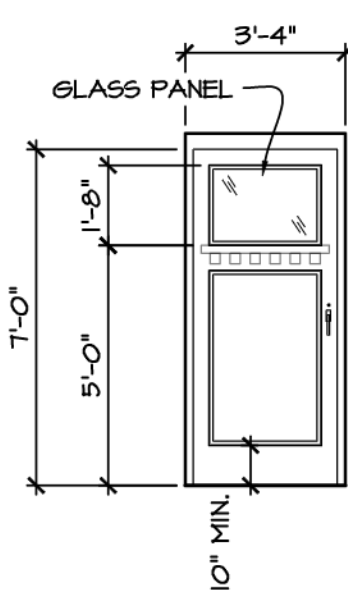

DOOR 3'-0" x 7'-0" x 1 3/4"
SOLID CORE WOOD DOOR W/ SINGLE 1" INSULATED, LOW-E, TEMPERED GLASS PANEL. PRIMED & PAINTED.
COLOR: GUN METAL GREY

FRAME THERMAL-BROKEN ANODIZED ALUMINUM.
COLOR: DARK BRONZE

HARDWARE
BUTT HINGES
LEVER LOCK SET (ANSI A117.1)
EXIT DEVICE (ANSI A117.1)
CLOSER (ANSI A117.1)
THRESHOLD (ANSI A117.1)
WEATHERSTRIPPING SET
BOTTOM SNEEP

EXTERIOR ELEVATIONS

NEW CONSTRUCTION FOR:
BRIDGES OF TOLEDO
1338 NORTH SUMMIT STREET
TOLEDO, OHIO

PROJECT NO:	DATE:	CHECKED BY:	DWG.	DATE:	DATE:
22101	06/11/2022	ASH.		06/24/2022	06/27/2022
DRAWING			OWNER REVIEW		
A-1			© Architecture by Design, Ltd. 2022		

2-A-NEW-BROWNS-BRIDGES-OF-TOLEDO-V22101-CAD-V22107-C.DWG A-1 PDF GENERATED 2022/7/26 11:29 AM

Architecture by Design, Ltd.
5622 Mayberry Square, Sylvania, Ohio 43560
(419) 824-3311 | architecturebydesign.net



Drawn: C. Lillard, #AEC 8507938
Expiration Date: 12/31/2022