


Revised Date:
UNREVISED

NOTE: DO NOT SCALE DRAWINGS
Each contractor is to verify all existing conditions and dimensions.

Scale: AS NOTED
Date: 07/14/02
Drawn By: JDG
Checked By: JLV
Project No.: 24094100.20
File No.: D499100A01 (Overall floor)

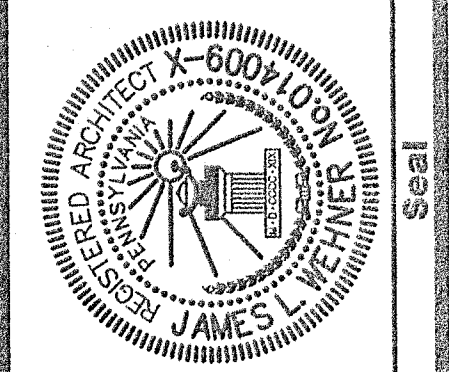

Date:
Approved By:

Date:
Approved By:


Copyrighted 2001 by EADS ARCHITECTS INC.
The information contained herein may not be used or copied in any manner without the written permission of EADS ARCHITECTS INC.

EADS ARCHITECTS, INC.
Engineering, Architecture and Design Services
AN EADS GROUP COMPANY
450 ABERDEEN DRIVE
SOMERSET, PA. 15501
ALTOONA, PA.
CLARFORD, PA.
SOMERSET, PA.
CUMBERLAND, MD.
Tels: 814-445-2470
814-443-2748
eadsarchitects@shol.com

ADDITION & ALTERATIONS TO THE DAILY AMERICAN NEWSPAPER
334 WEST MAIN STREET
SOMERSET, PENNSYLVANIA

OVERALL FIRST FLOOR PLAN

Drawing No.
A-1

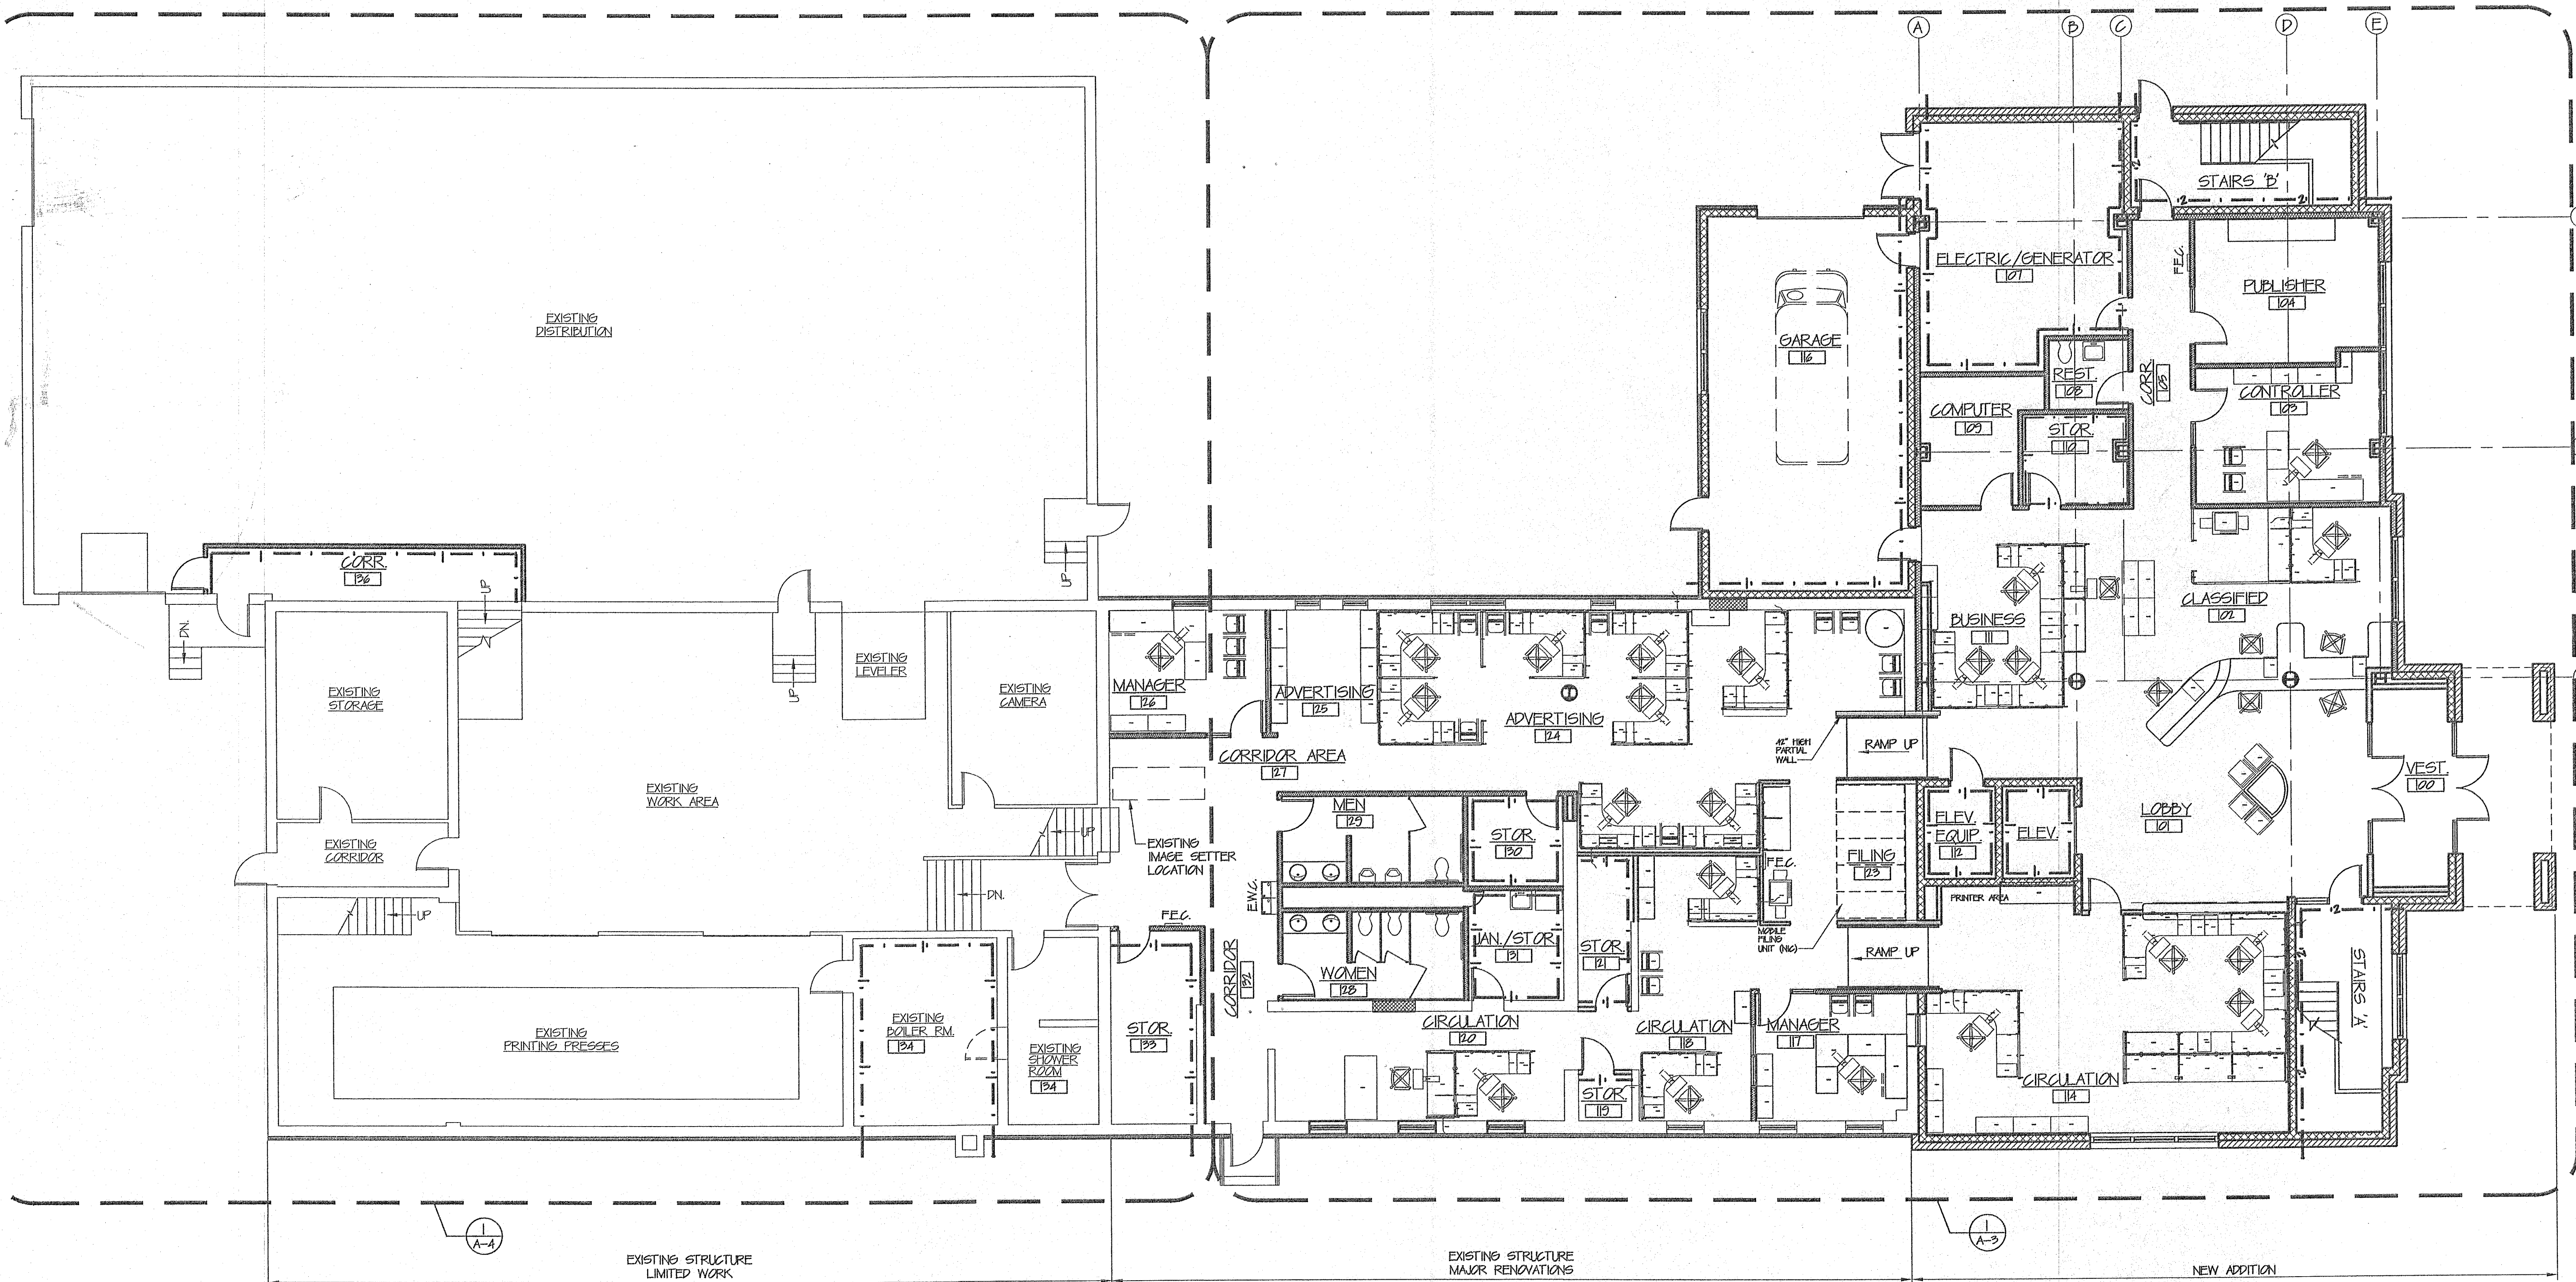

- LEGEND:**
- 1 — DENOTES 1 HR. FIRE SEPARATION
 - 2 — DENOTES 2 HR. FIRE SEPARATION
 - FE.C. FIRE EXTINGUISHER CABINET
 - FE. FIRE EXTINGUISHER
 - E.W.C. ELETRIC WATER COOLER

- GENERAL NOTES:**
1. THIS SHEET SERVES AS AN OVERALL KEY PLAN. IT DELINEATES FIRE PROTECTION AND SHOWS A CONCEPT FURNITURE LAYOUT. REFER TO ENLARGEMENTS FOR CONSTRUCTION DETAILS.
 2. MOVABLE FURNITURE NIG. UNLESS OTHERWISE SPECIFIED.

FIRST FLOOR PLAN
SCALE: 1/8" = 1'-0"