

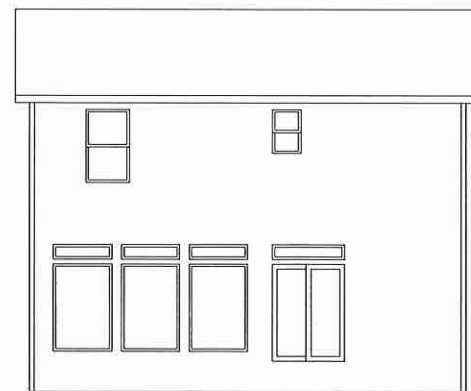


# Brookhaven


## Elevation 3

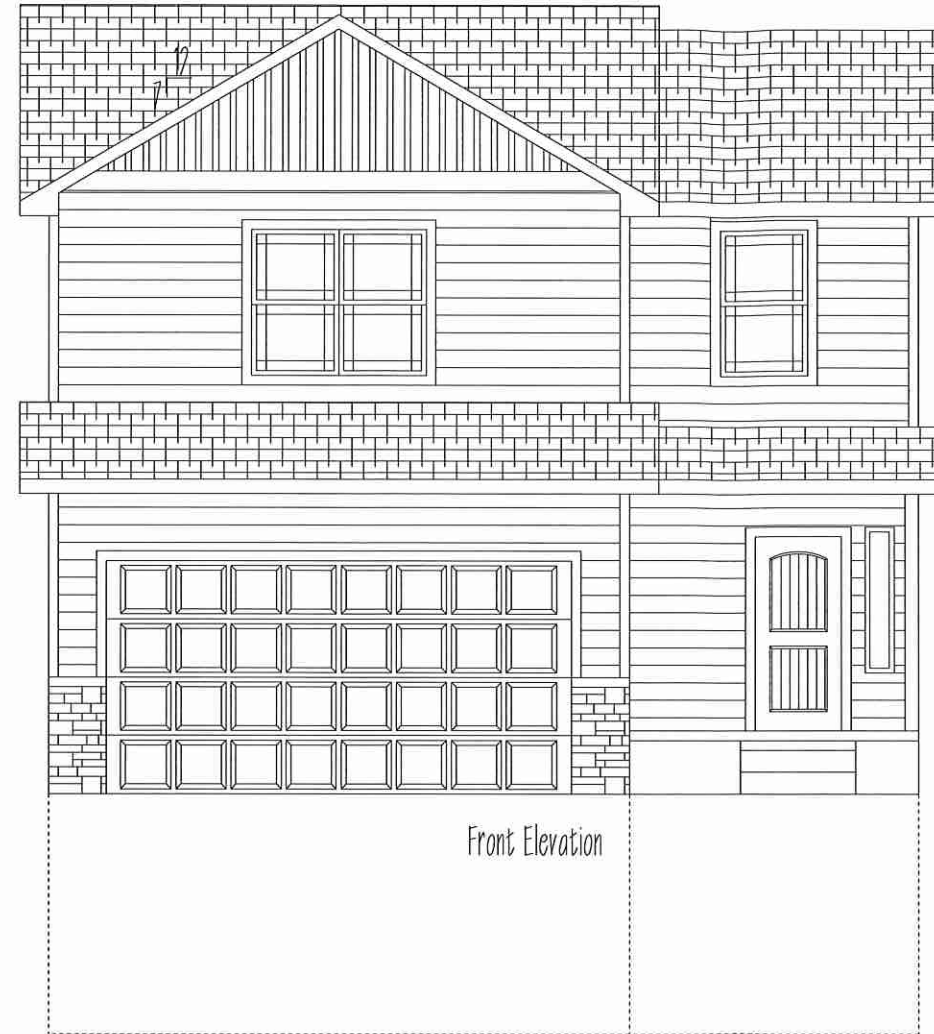

Rear Elevation

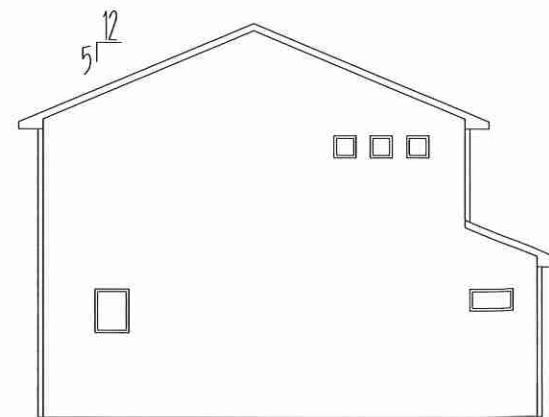

Left Elevation

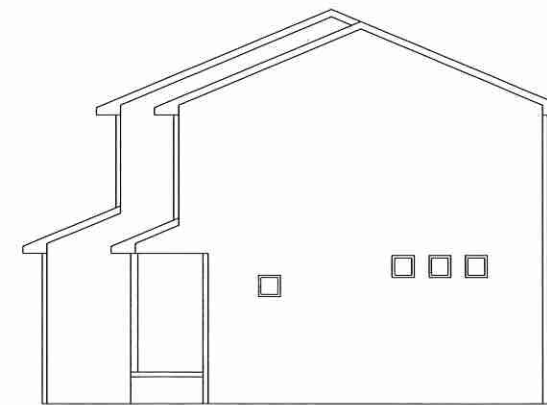

Right Elevation

Asheville Homes

SCALE - 1/4" = 1'

553 SF FIRST FLOOR  
850 SF SECOND FLOOR  
1403 SF TOTAL

DRAWN BY

2.24.2018

ST THOMAS

A1

