


FLOOR PLAN

SCALE 1/4" = 1'-0"

AREA TABULATIONS	
LIVING AREA	2043 SQ. FT.
GARAGE AREA	563 SQ. FT.
COVERED PORCH AREA	256 SQ. FT.
ENTRY	32 SQ. FT.
TOTAL AREA	2894 SQ. FT.

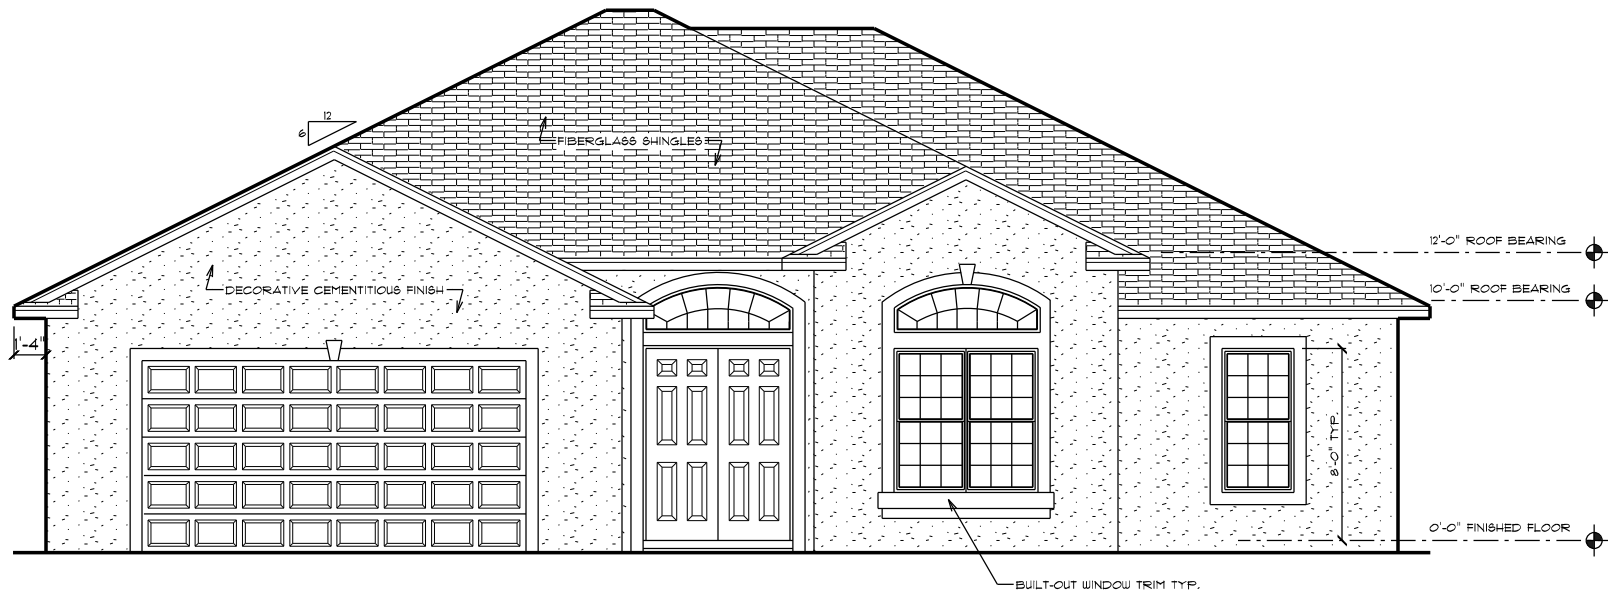

**FRONT ELEVATION**

SCALE 1/4" = 1'-0"