


FLOOR PLAN

SCALE 1/4" = 1'-0"

AREA TABULATIONS	
LIVING AREA	1955 SQ. FT.
GARAGE AREA	451 SQ. FT.
COVERED PORCH	465 SQ. FT.
COVERED ENTRY	109 SQ. FT.
TOTAL AREA	2979 SQ. FT.

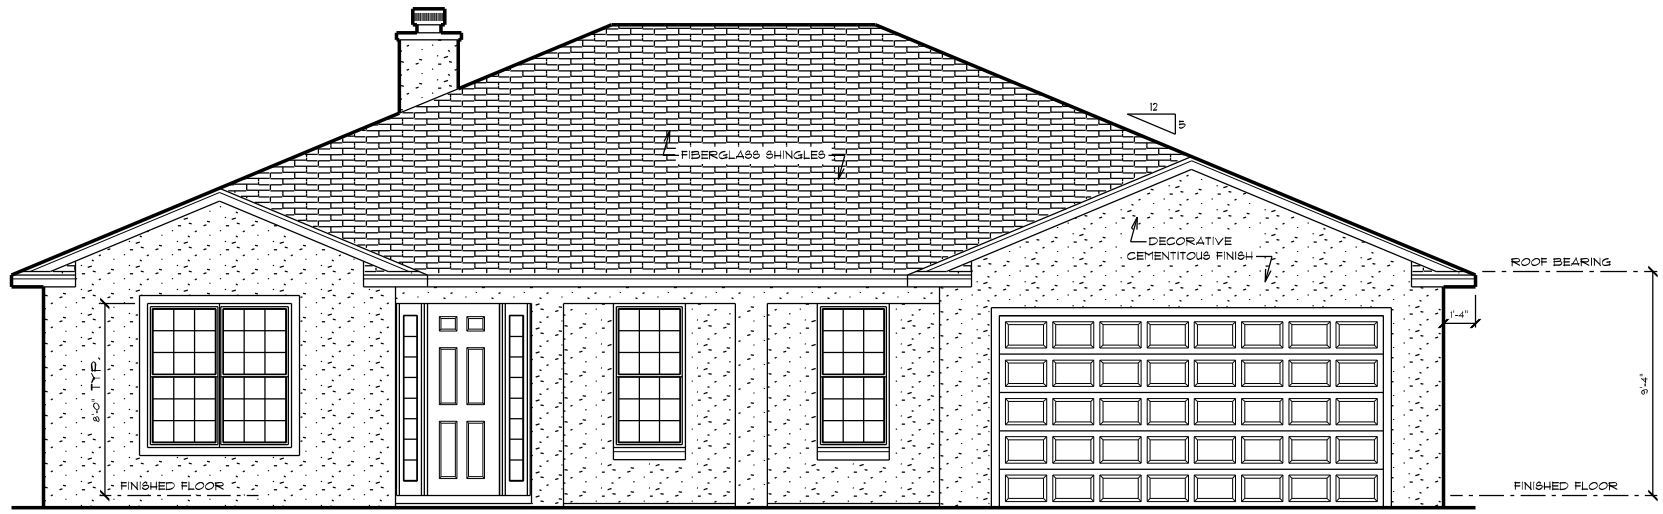

FRONT ELEVATION

SCALE 1/4" = 1'-0"