


FLOOR PLAN

SCALE 1/4" = 1'-0"

AREA TABULATIONS	
LIVING AREA	1376 SQ. FT.
GARAGE AREA	447 SQ. FT.
COVERED PORCH	112 SQ. FT.
TOTAL AREA	1935 SQ. FT.

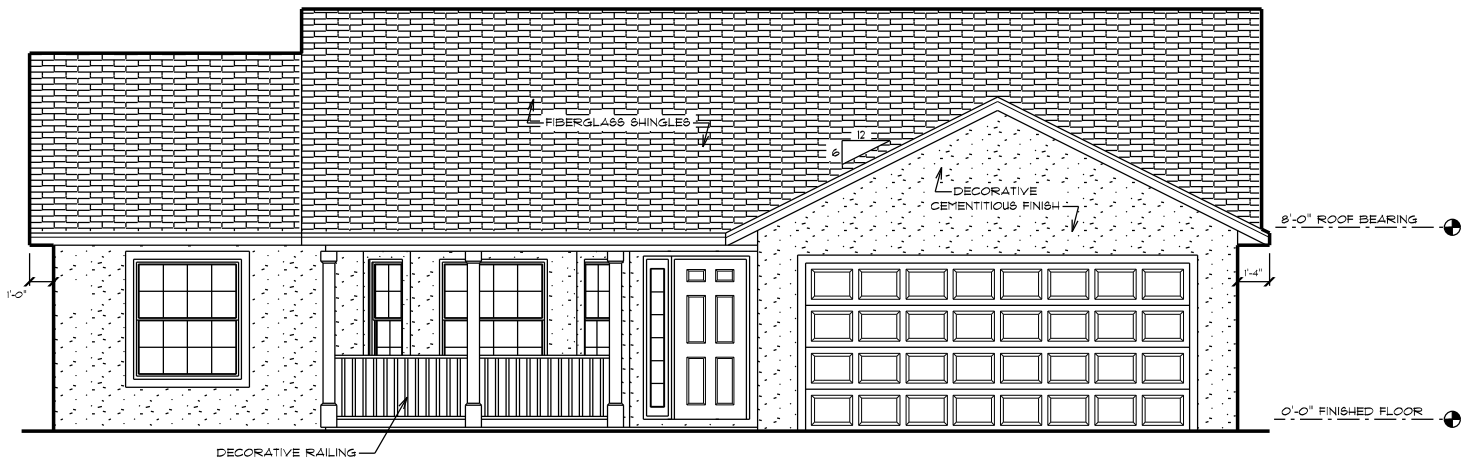

FRONT ELEVATION

SCALE 1/4" = 1'-0"