



CELL REINFORCED WITH (1) #5
 PLATE CONTINUOUS TIE FROM
 BEAM, MIN. BAR LAP IS 25"

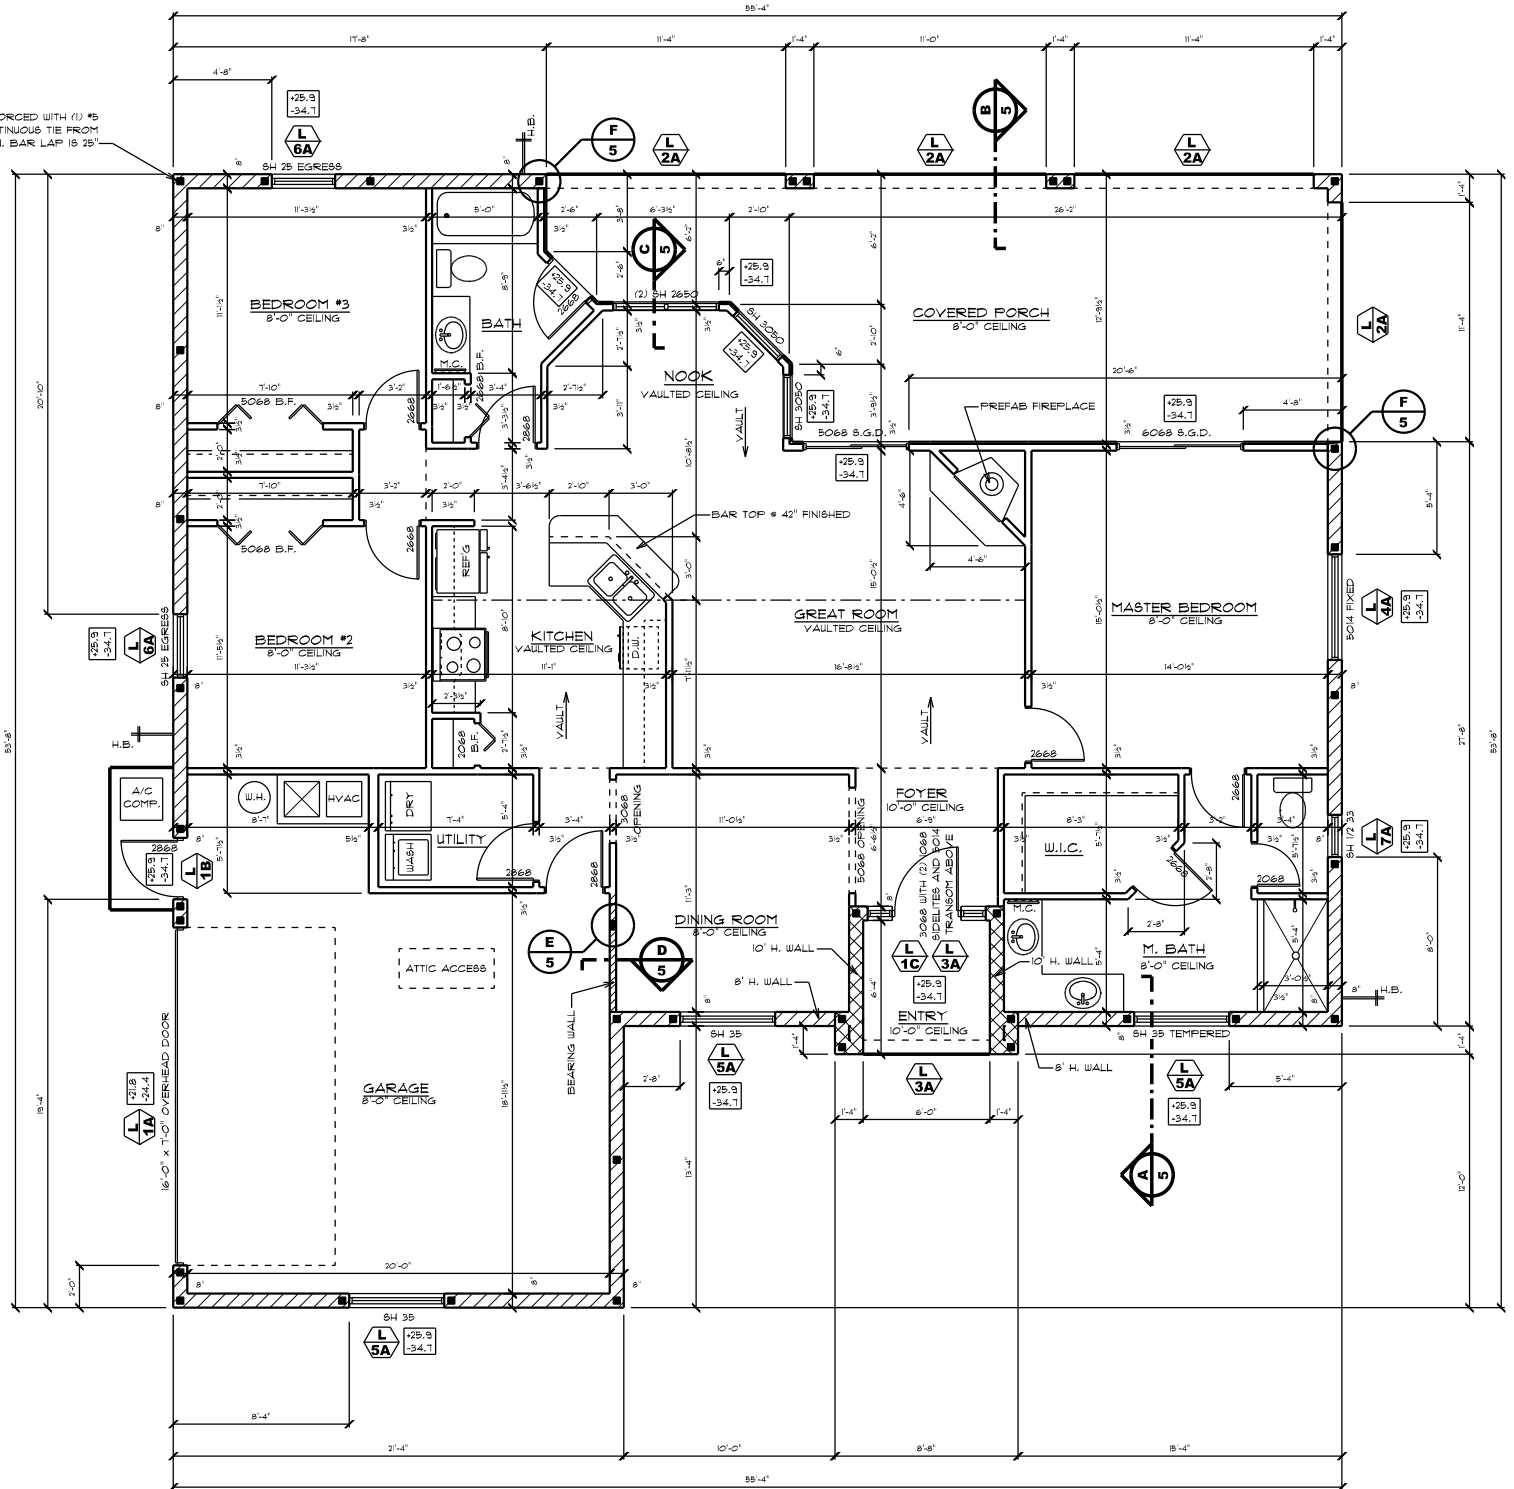

FLOOR PLAN

SCALE 1/4" = 1'-0"

AREA TABULATIONS	
LIVING AREA	1624 SQ. FT.
GARAGE AREA	465 SQ. FT.
COVERED PORCH AREA	401 SQ. FT.
COVERED ENTRY AREA	38 SQ. FT.
TOTAL AREA	2578 SQ. FT.

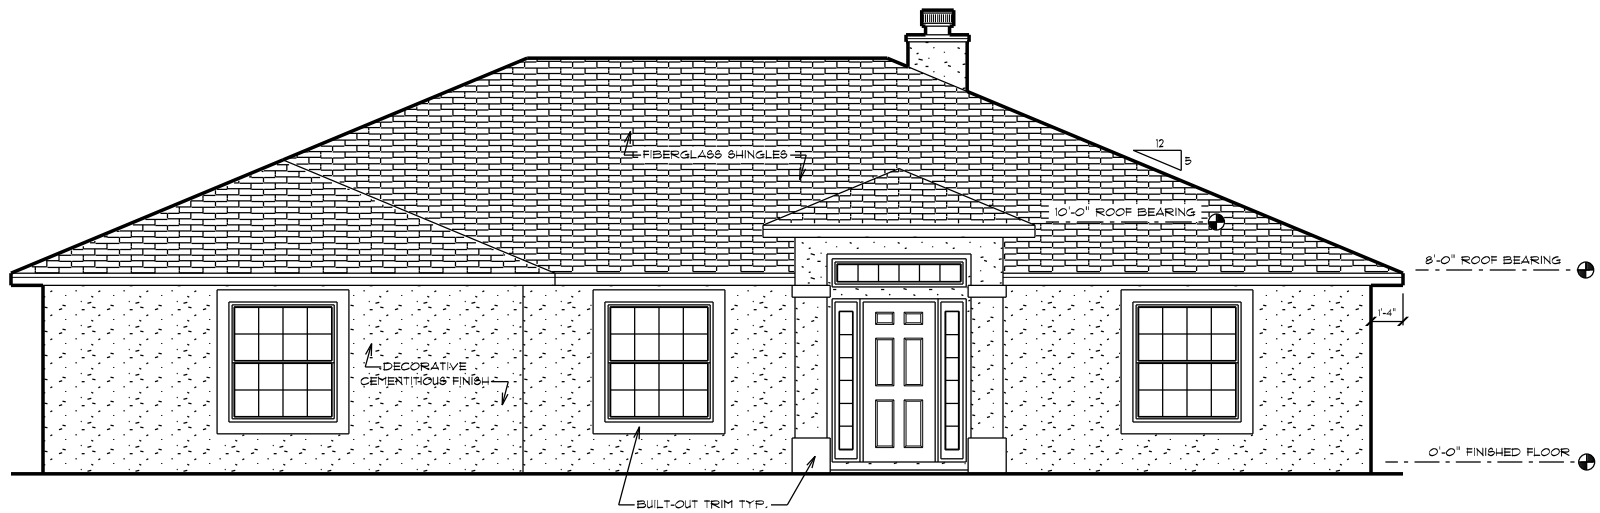

FRONT ELEVATION

SCALE 1/4" = 1'-0"