


FLOOR PLAN

SCALE 1/4" = 1'-0"

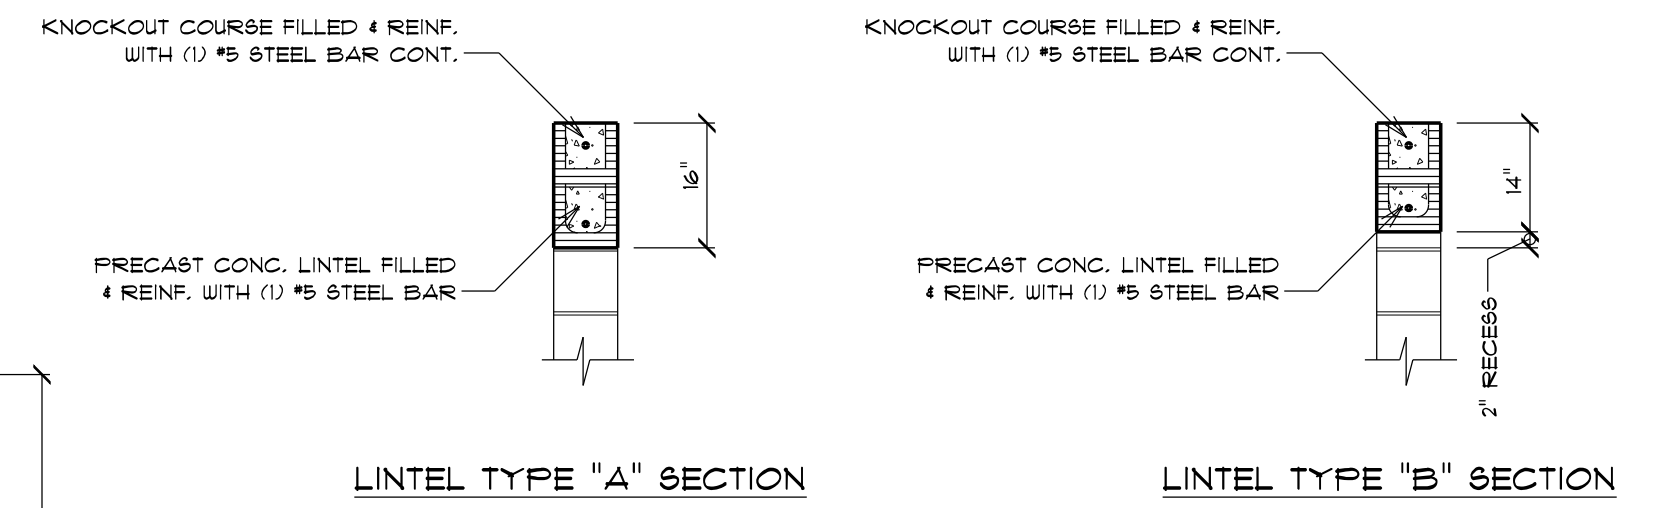


LINTEL TYPE "A" SECTION

LINTEL TYPE "B" SECTION

| LINTEL SCHEDULE (QUALITY PRECAST)  |                 |            |           |
|--|-----------------|------------|-----------|
| PRECAST LINTEL (8"x14"-16" COMPOSITE)  |                 |            |           |
| PRECAST LINTEL COMBINED WITH CMU KNOCKOUT COURSE ABOVE, CMU AND SUPPORTING LINTEL TO BE FILLED WITH 3000# CONCRETE MIX & REINFORCED WITH #5 STEEL BARS AS NOTED. |                 |            |           |
| TOTAL ALLOWABLE SUPERIMPOSED LOAD-POUNDS PER LINEAL FOOT   |                 |            |           |
| LINTEL TYPE/DESIGNATION  | LINTEL SIZE     | CLEAR SPAN | SAFE LOAD |
| L A-1  | 11'-4" x 16" H. | 16'-0"     | 993*      |
| L A-2  | 10'-4" x 16" H. | 9'-2"      | 1177*     |
| L A-3  | 7'-6" x 16" H.  | 6'-2"      | 3306*     |
| L A-4  | 4'-6" x 16" H.  | 3'-2"      | 10,000*   |
| L A-5  | 3'-6" x 16" H.  | 2'-2"      | 8164*     |
| L B-1  | 7'-8" x 14" H.  | 6'-4"      | 2214*     |
| L B-2  | 4'-4" x 14" H.  | 3'-4"      | 6787*     |
| L B-3  | 3'-8" x 14" H.  | 2'-4"      | 10,000*   |


| HANGER SCHEDULE (SIMPSON) |       |        |   |
|---------------------------|-------|--------|---|
| HANGER                    | LOAD  | UPLIFT | FASTENERS   |
| HUB/HUC410-2              | 4500* | 1800*  | (18) 1/4"x3-3/4" TITEN @ WALL<br>(10) 1/2" @ BEAM |

| AREA TABULATIONS           |                     |
|----------------------------|---------------------|
| LIVING AREA                | 2014 SQ. FT.        |
| GARAGE AREA                | 464 SQ. FT.         |
| COVERED PORCH AREA (REAR)  | 354 SQ. FT.         |
| COVERED PORCH AREA (FRONT) | 149 SQ. FT.         |
| <b>TOTAL AREA</b>          | <b>2981 SQ. FT.</b> |

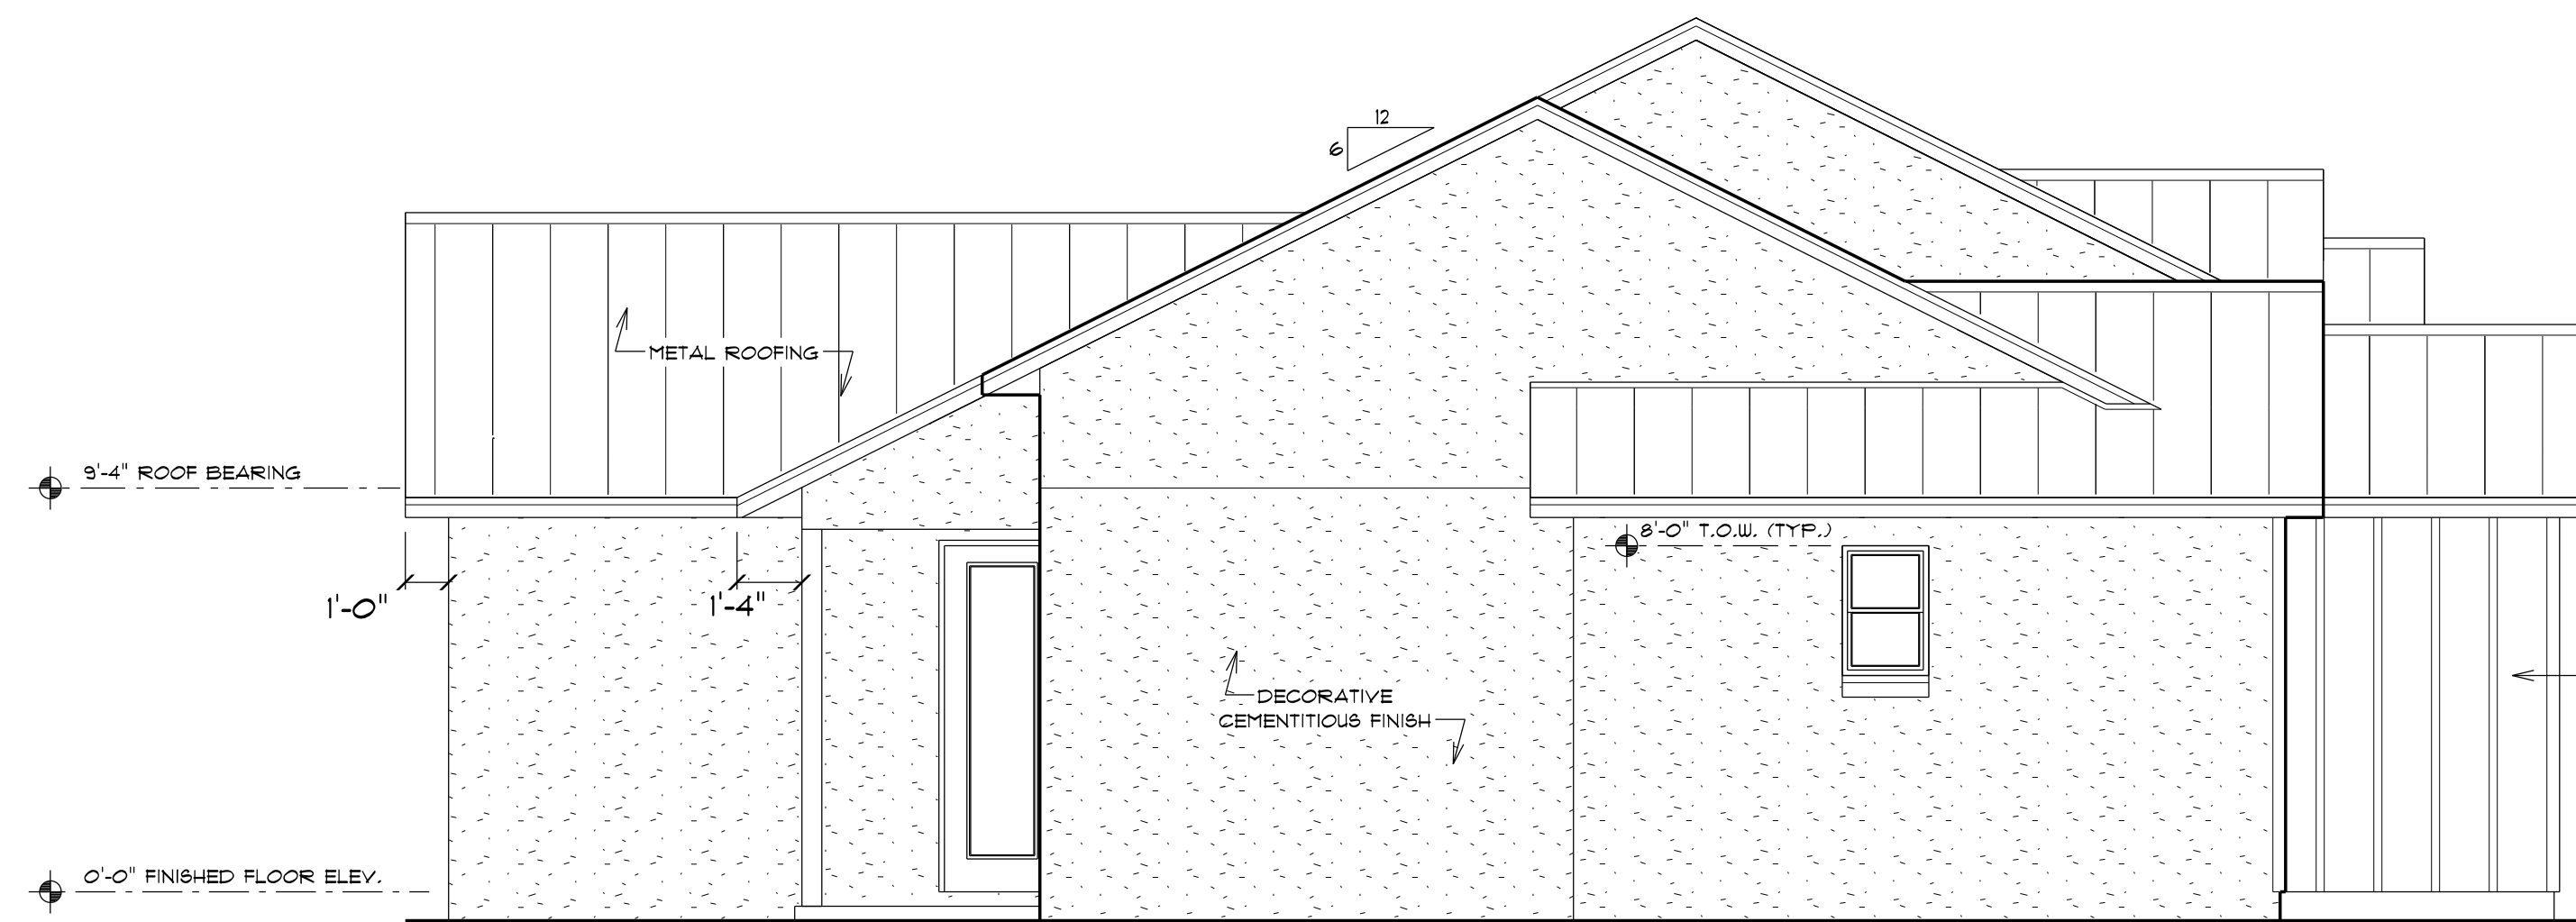


LEFT ELEVATION

SCALE: 1/4" = 1'-0"

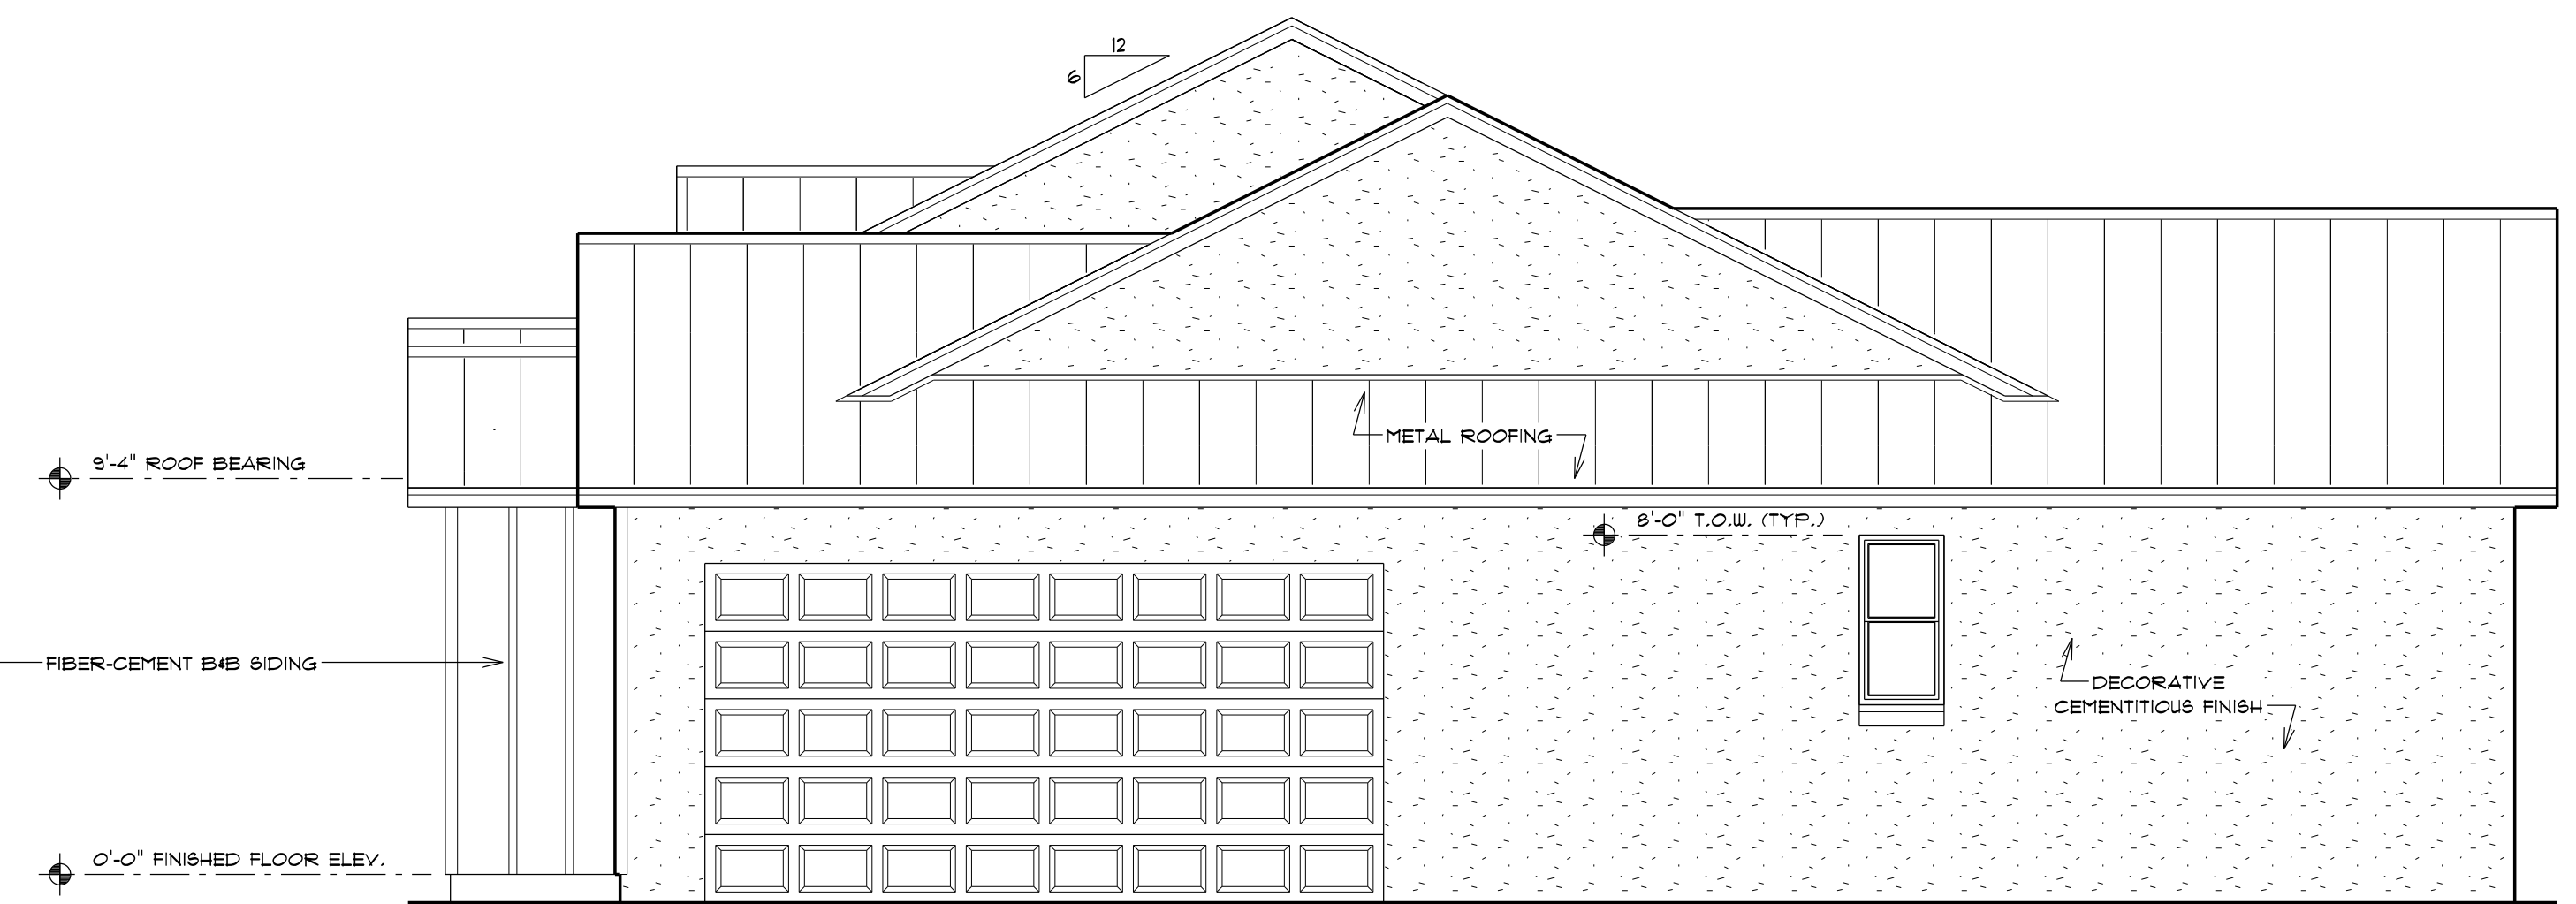


RIGHT ELEVATION

SCALE: 1/4" = 1'-0"

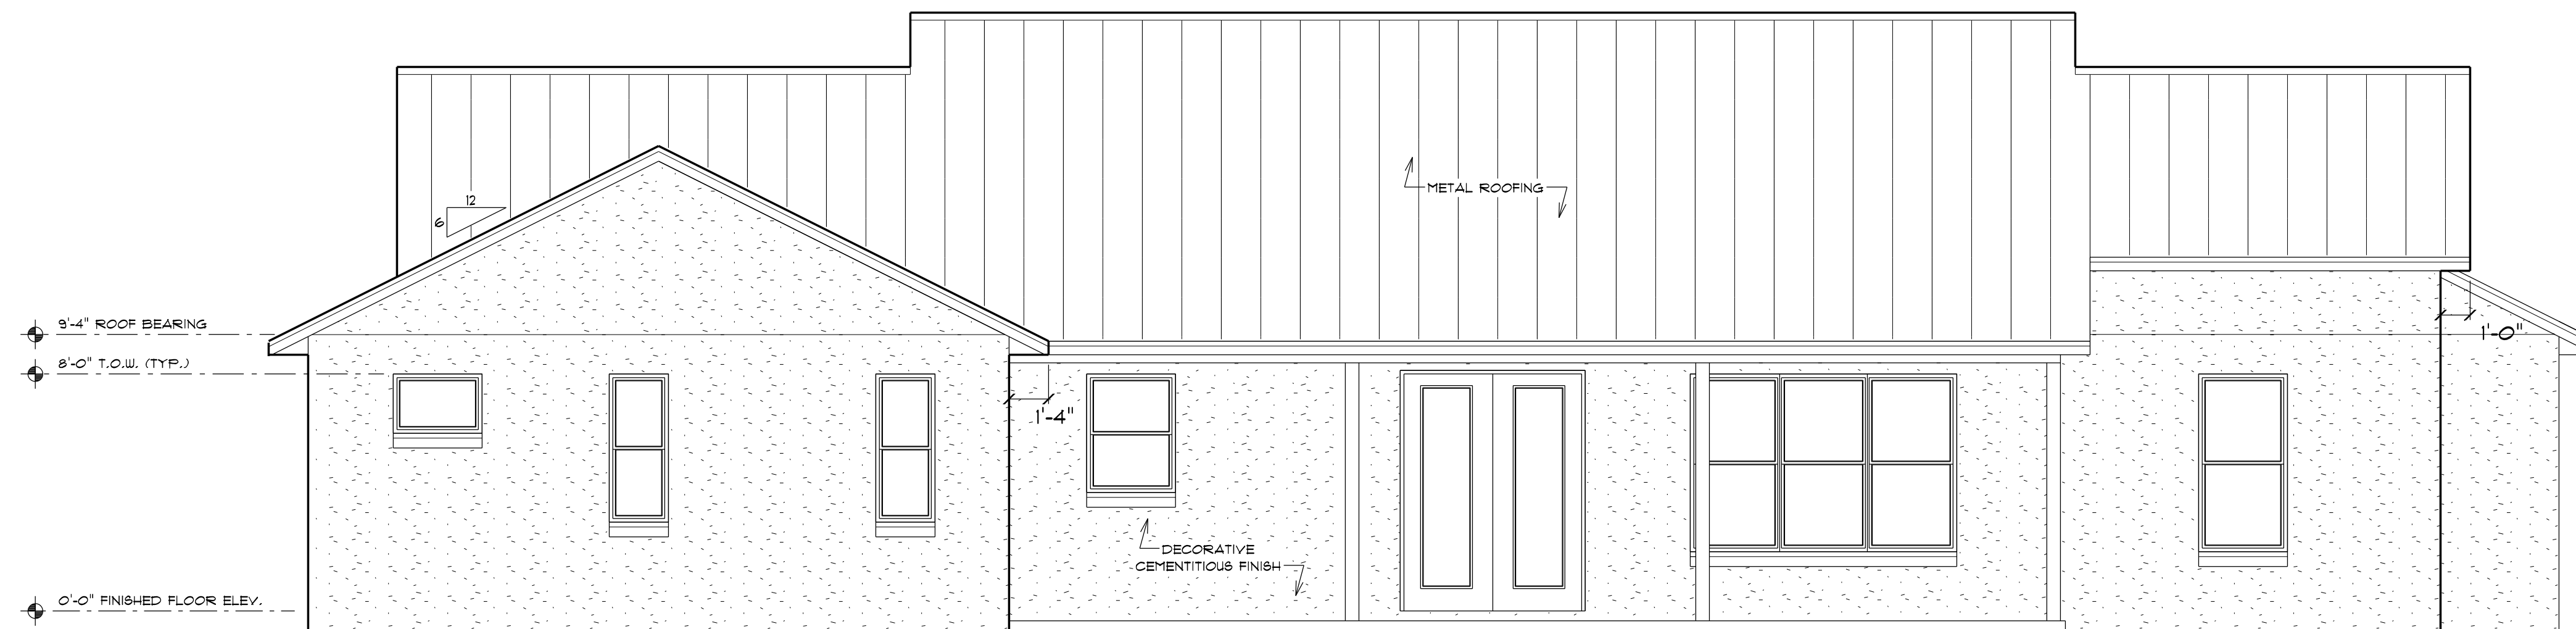

REAR ELEVATION

SCALE: 1/4" = 1'-0"

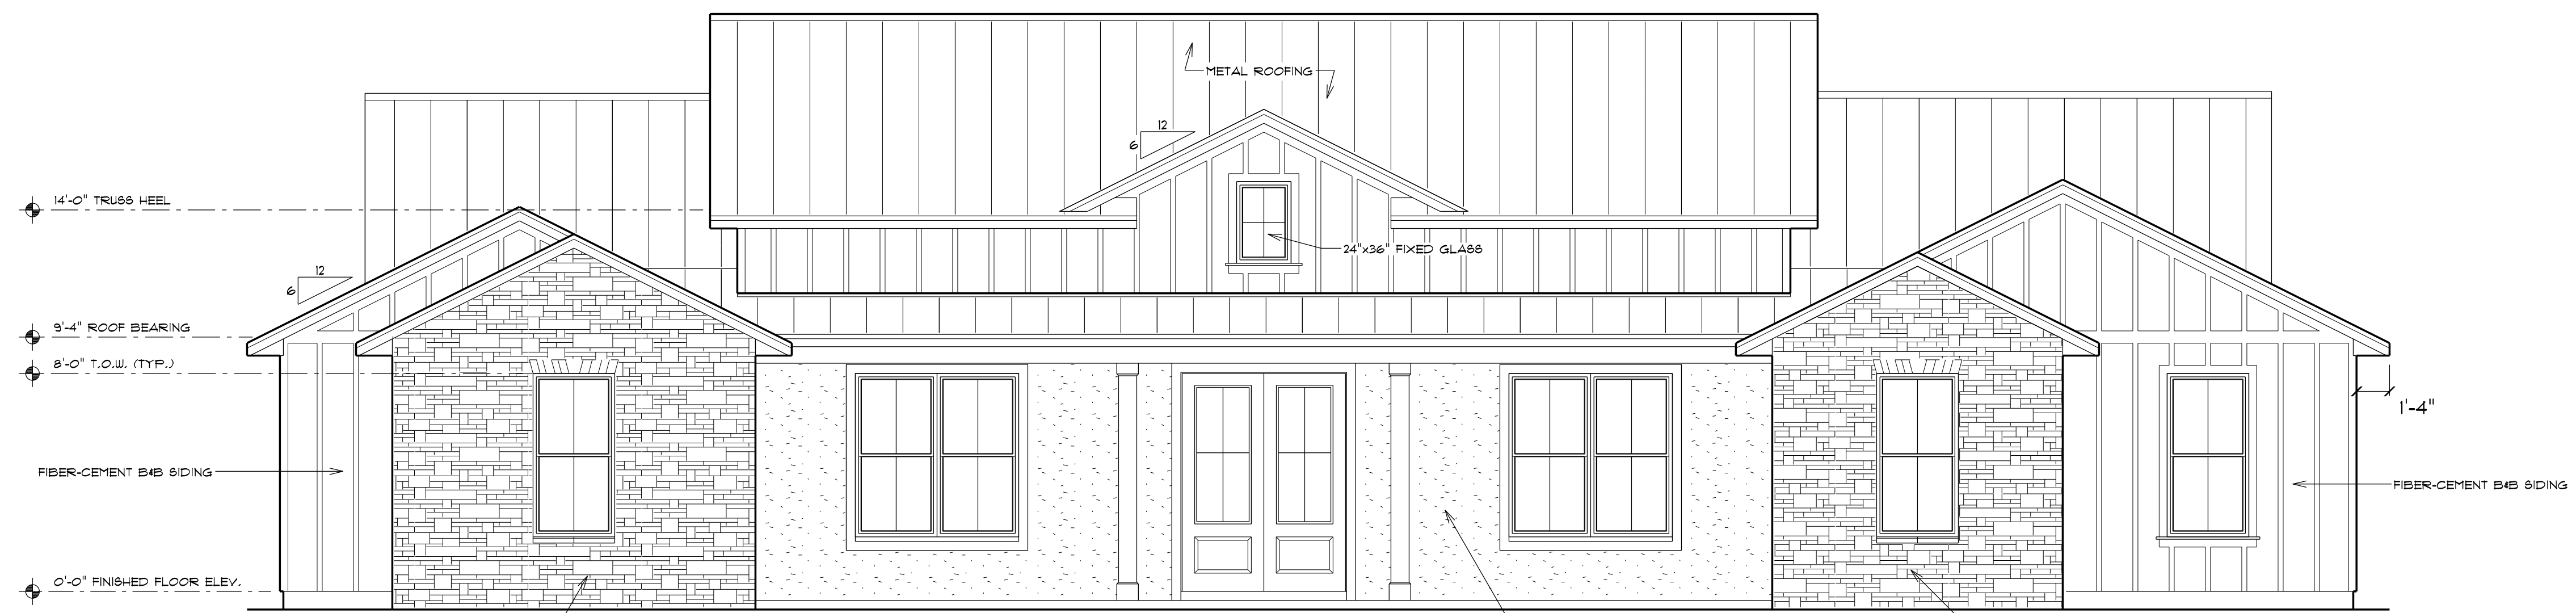

FRONT ELEVATION

SCALE: 1/4" = 1'-0"