


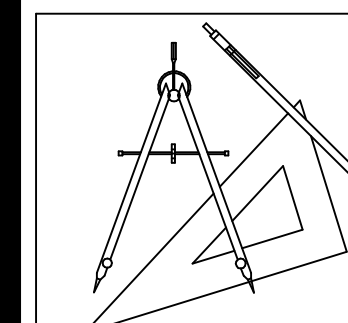

DRAWN BY:
L. STEPHENS

CHECKED BY:

SCALE:

LEETE & LEETE
ARCHITECT & PLANNER

DAVID C. LEETE
PROFESSOR
140 SOUTH BEACH AVENUE
DAYTONA BEACH, FLORIDA 32118
PHONE 386/253-1785

NOT VALID WITHOUT EMBOSSED SEAL

SIGNED: _____
DATE: _____

PROJECT:

RENTAL STORAGE FACILITY

CAAZ STORAGE

825 HULL ROAD
ORMOND BEACH, FL.

ATTENTION:
STEPHENS DESIGN & DRAFTING/LOU PERDIS, P.E. HEREBY RESERVE ITS COMMON LAW COPYRIGHT AND OTHER PROPERTY RIGHTS IN THESE PLANS, IDEAS AND DESIGNS. FURTHERMORE, THESE PLANS, IDEAS AND DESIGNS MAY NOT BE REPRODUCED, COPIED OR USED FOR ANY PURPOSE WITHOUT THE CONSENT OF STEPHENS DESIGN & DRAFTING AND/OR LOU PERDIS, P.E.

SD
DESIGN & DRAFTING


SERVICES OFFERED IN PARTNERSHIP W/ P. PERDIS, P.E.
COMPUTER AIDED DESIGN
PROFESSIONAL DRAFTING
ESTABLISHED 1987

1000 E. LADYBIRD BLVD.
BUNNELL, FL 32110
(386) 437-5903 P-H-L
LARRY STEPHENS, OWNER

REVISIONS		
1.		L.S.
2.		
3.		
4.		
5.		
6.		

DRAWING No.: CAZZ20A1
DATE: OCT. 26.20


SHEET No.:
A.01
SHEET 1 OF 2

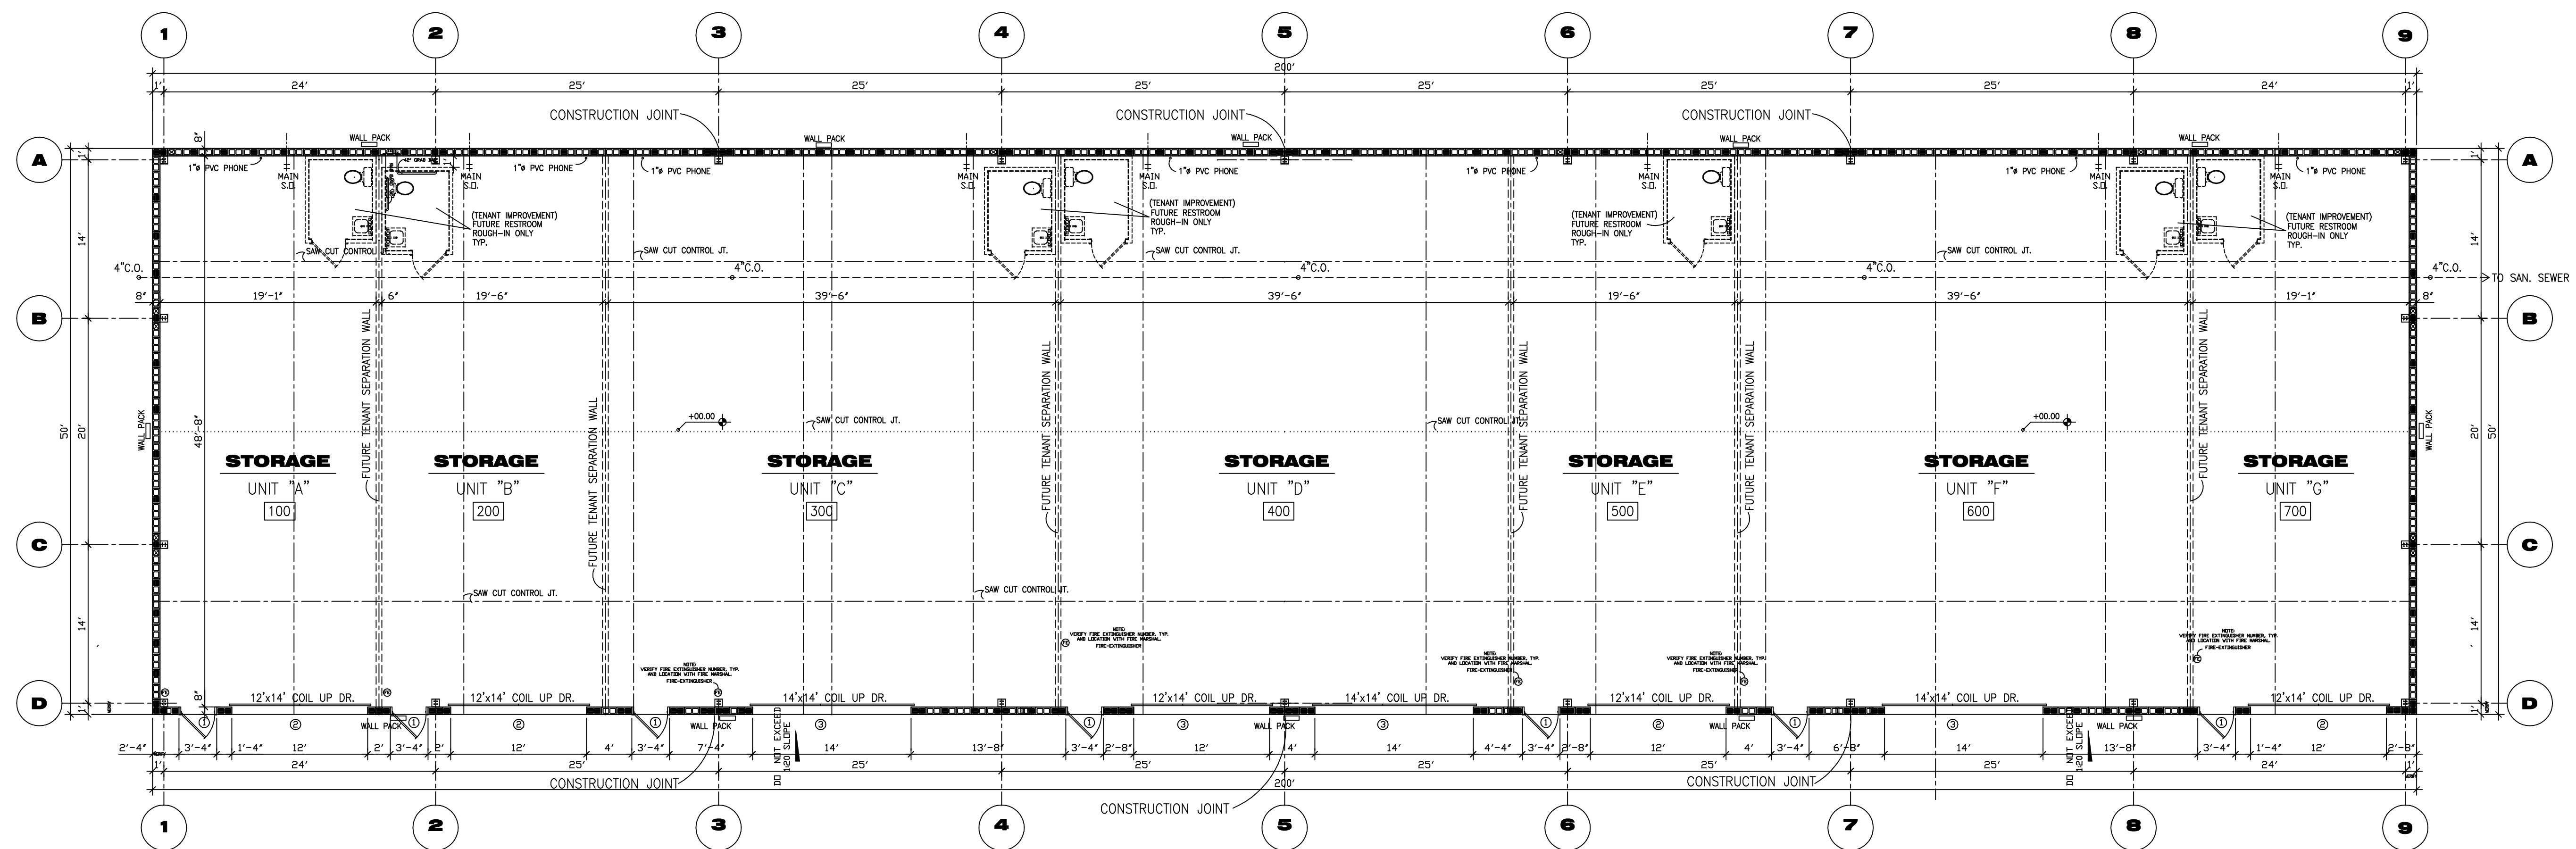


FLOOR PLAN

SCALE: 1/4"=1'-0"

PRELIMINARY PLANS NOT FOR CONSTRUCTION

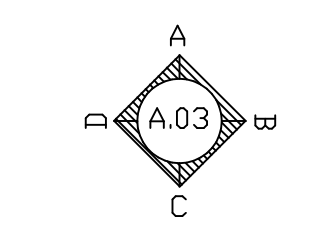


FINISH DIRECTION

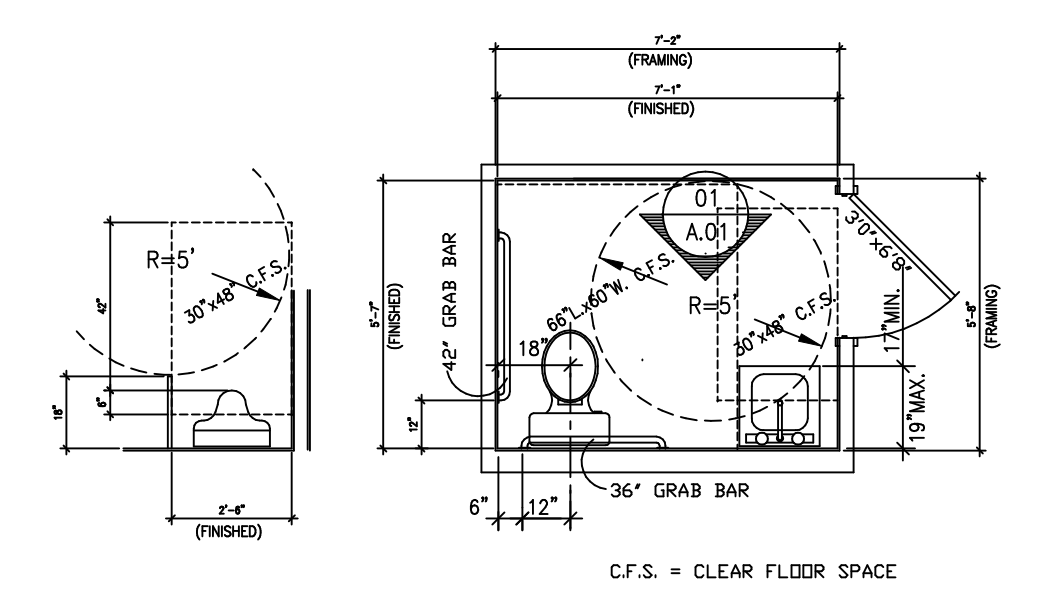

TYP. RESTROOM PLAN

SCALE: 1/4"=1'-0"
(SEE FLOOR PLAN FOR ORIENTATION)

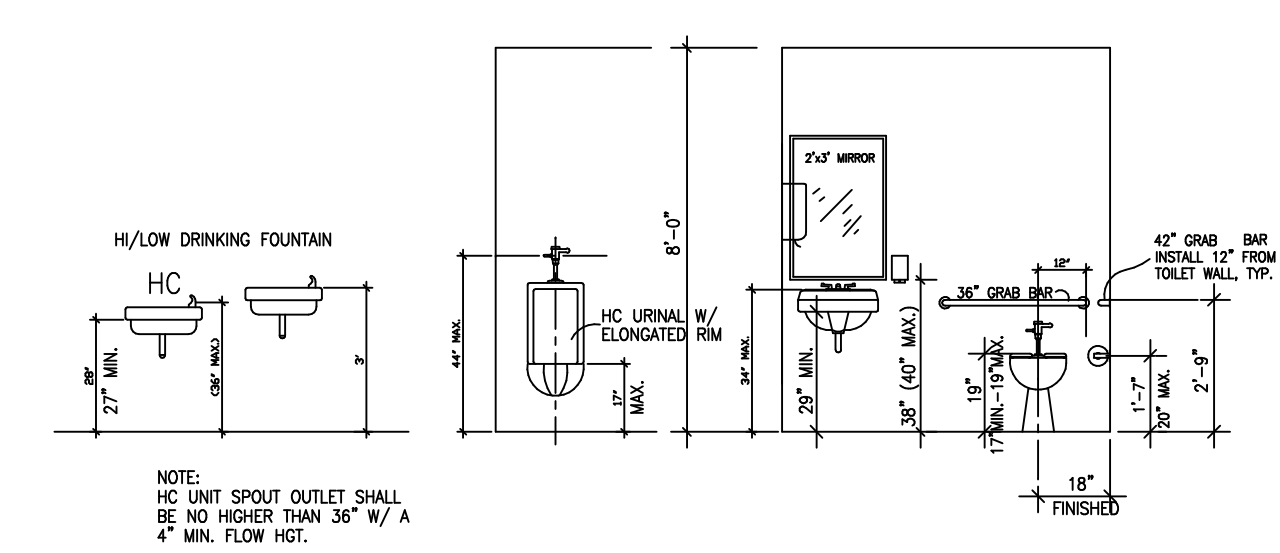

ELEVATION

SCALE: 1/4"=1'-0"
(SEE FLOOR PLAN FOR FIXTURE TYPE AND LOCATION)

OCCUPANT LOAD		
OCC. CLASSIFICATION - M "MERCANTILE"		
WAREHOUSE - GRADE FLOORS - 500 sf occ. (gross)		
WAREHOUSE =	- 500 sf/gross	
1,000 sf / 300 sf/gross PER OCC.	- 2 OCC.	
WAREHOUSE =	- 500 sf/gross	
2,000 sf / 300 sf/gross PER OCC.	- 4 OCC.	
(4) UNITS AT 1,000 SF =	- 8 OCC.	
(3) UNITS AT 1,000 SF =	- 12 OCC.	
TOTAL OCC. =	20 OCC. MAX.	

GROSS SQ. FOOTAGE		
STORAGE UNIT "A"	=	1,000 SQ. FT.
STORAGE UNIT "B"	=	1,000 SQ. FT.
STORAGE UNIT "C"	=	2,000 SQ. FT.
STORAGE UNIT "D"	=	2,000 SQ. FT.
STORAGE UNIT "E"	=	1,000 SQ. FT.
STORAGE UNIT "F"	=	2,000 SQ. FT.
STORAGE UNIT "G"	=	1,000 SQ. FT.
TOTAL	=	10,000 SQ. FT.

NOTE:
ALL TRADES INVOLVED IN THIS CONSTRUCTION PROJECT SHALL COORDINATE THEIR WORK WITH ALL RELATED TRADES. ALSO ALL TRADES SHALL REVIEW AND CROSS REFERENCE ALL INFORMATION CONTAINED WITHIN THESE CONSTRUCTION DOCUMENTS PERTAINING TO THEIR SPECIFIC TRADE.