



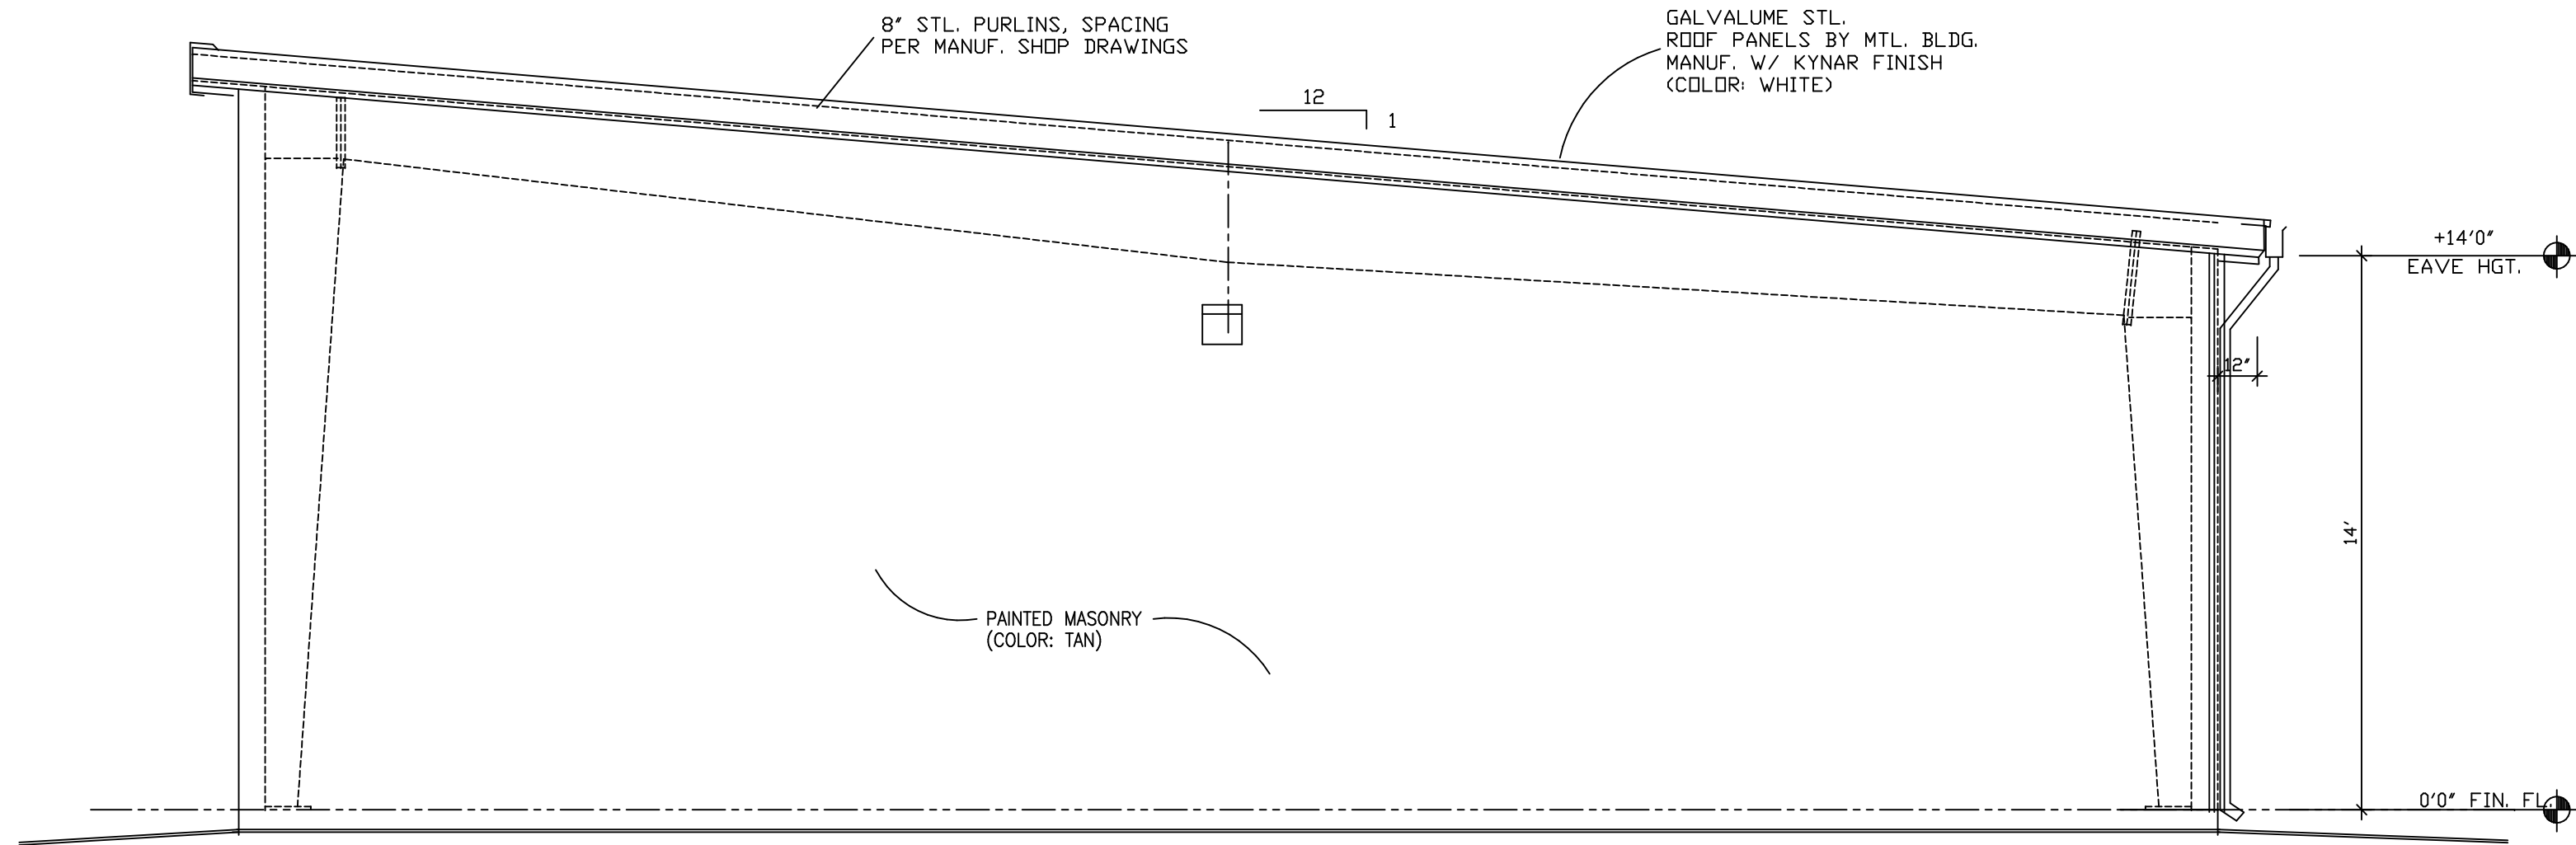


RIGHT SIDE ELEVATION

SCALE: 1/4"=1'-0"

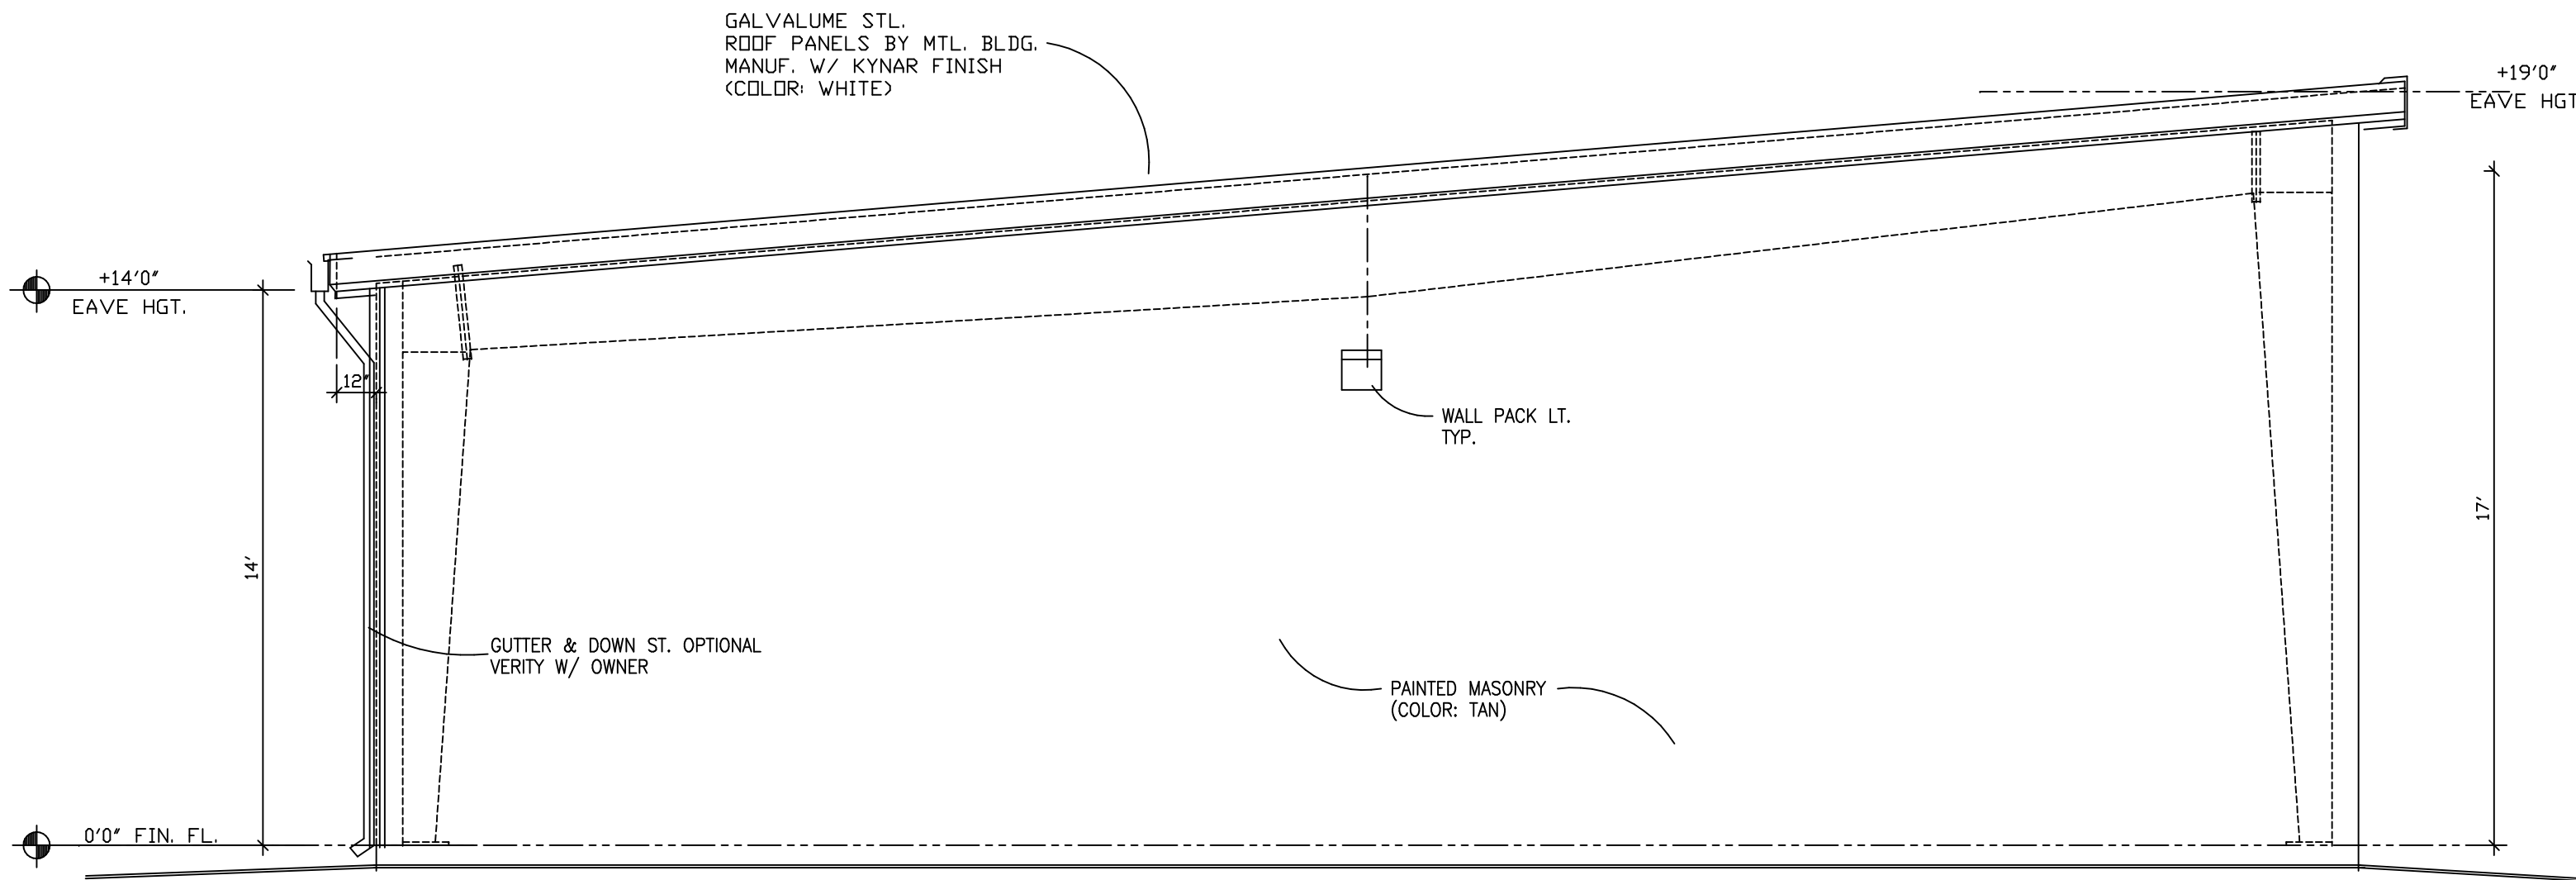


LEFT SIDE ELEVATION

SCALE: 1/4"=1'-0"

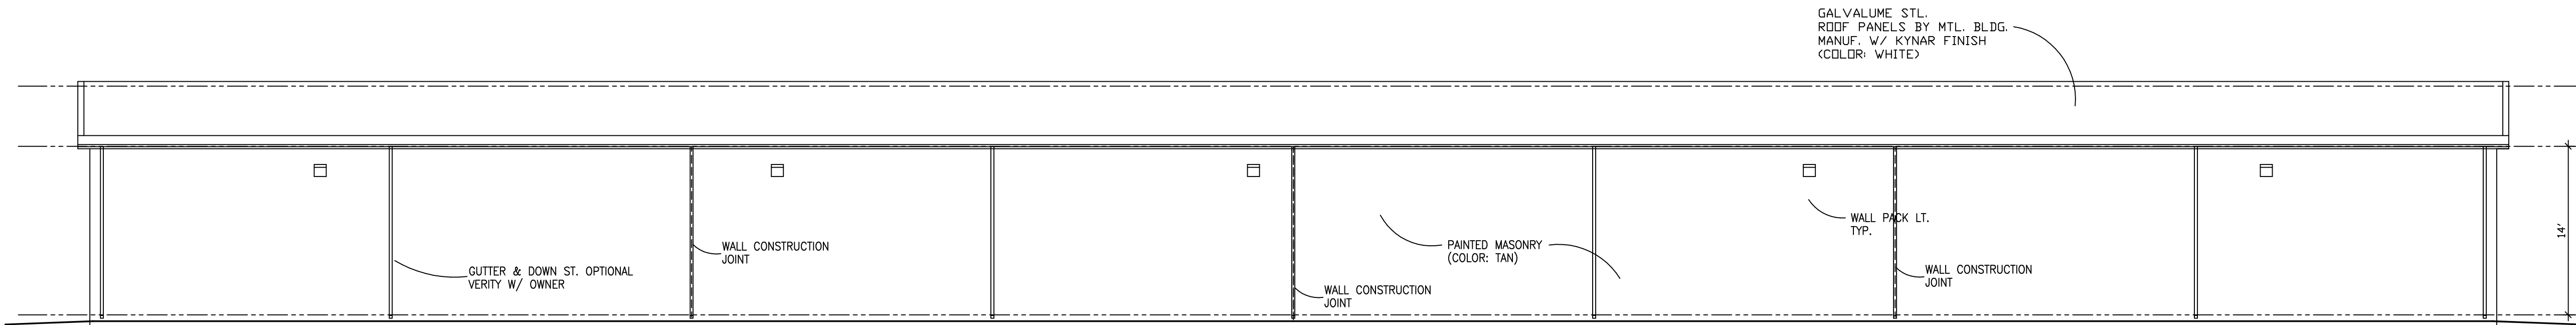


REAR ELEVATION

SCALE: 1/8"=1'-0"

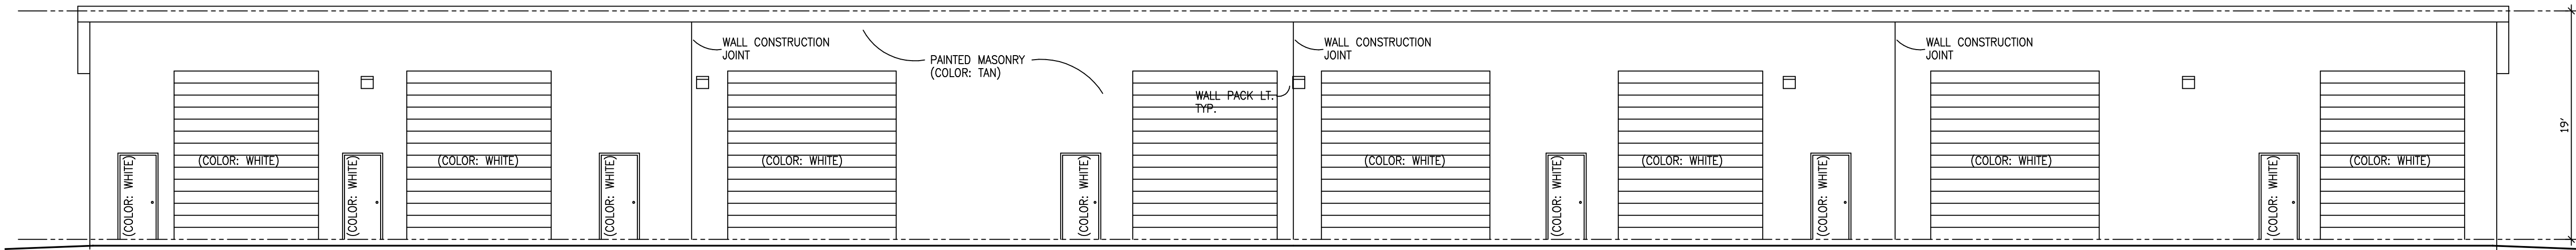

FRONT ELEVATION

SCALE: 1/8"=1'-0"

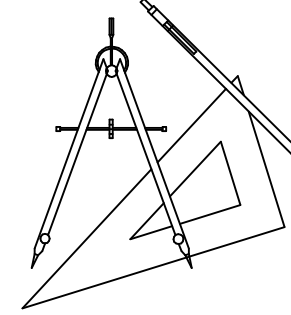

DRAWN BY:
L. STEPHENS
CHECKED BY:

SCALE:

LEETE & LEETE
ARCHITECT & PLANNER

DAVID C. LEETE
AR0007131
140 SOUTH GRANDVIEW AVENUE
DAYTONA BEACH, FLORIDA 32118
PHONE 386/253-1785

NOT VALID WITHOUT EMBOSSED SEAL


SIGNED:
DATE:

PROJECT:

RENTAL STORAGE FACILITY
CAAZ STORAGE

R25 HULL ROAD
ORMOND BEACH, FL

ATTENTION:
STEPHENS DESIGN & DRAFTING/LDU PERIS, P.E. HEREBY RESERVE ITS COMMON LAW COPYRIGHT AND OTHER PROPERTY RIGHTS IN THESE PLANS, IDEAS AND DESIGNS. FURTHERMORE, THESE PLANS, IDEAS AND DESIGNS MAY NOT BE REPRODUCED, COPIED OR USED FOR ANY PURPOSE, WITHOUT THE CONSENT OF STEPHENS DESIGN & DRAFTING AND/OR LDU PERIS, P.E.

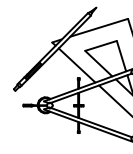

STEPHENS
DESIGN & DRAFTING
LDU PERIS, P.E.

1002 E. MOODY BLVD.
BUNNELL, FL 32110
(386) 537-5803 P.H.
LARRY STEPHENS, OWNER

REVISIONS		
1.		L.S.
2.		
3.		
4.		
5.		
6.		

DRAWING No.:
CAZZ20A2

DATE:
OCT. 26,20

SHEET No.:

A.02

SHEET 2 OF 2

NOTE:
ALL TRADES INVOLVED IN THIS CONSTRUCTION PROJECT SHALL COORDINATE THEIR WORK WITH ALL RELATED TRADES. ALSO ALL TRADES SHALL REVIEW AND CROSS REFERENCE ALL INFORMATION CONTAINED WITHIN THESE CONSTRUCTION DOCUMENTS PERTAINING TO THEIR SPECIFIC TRADE.