


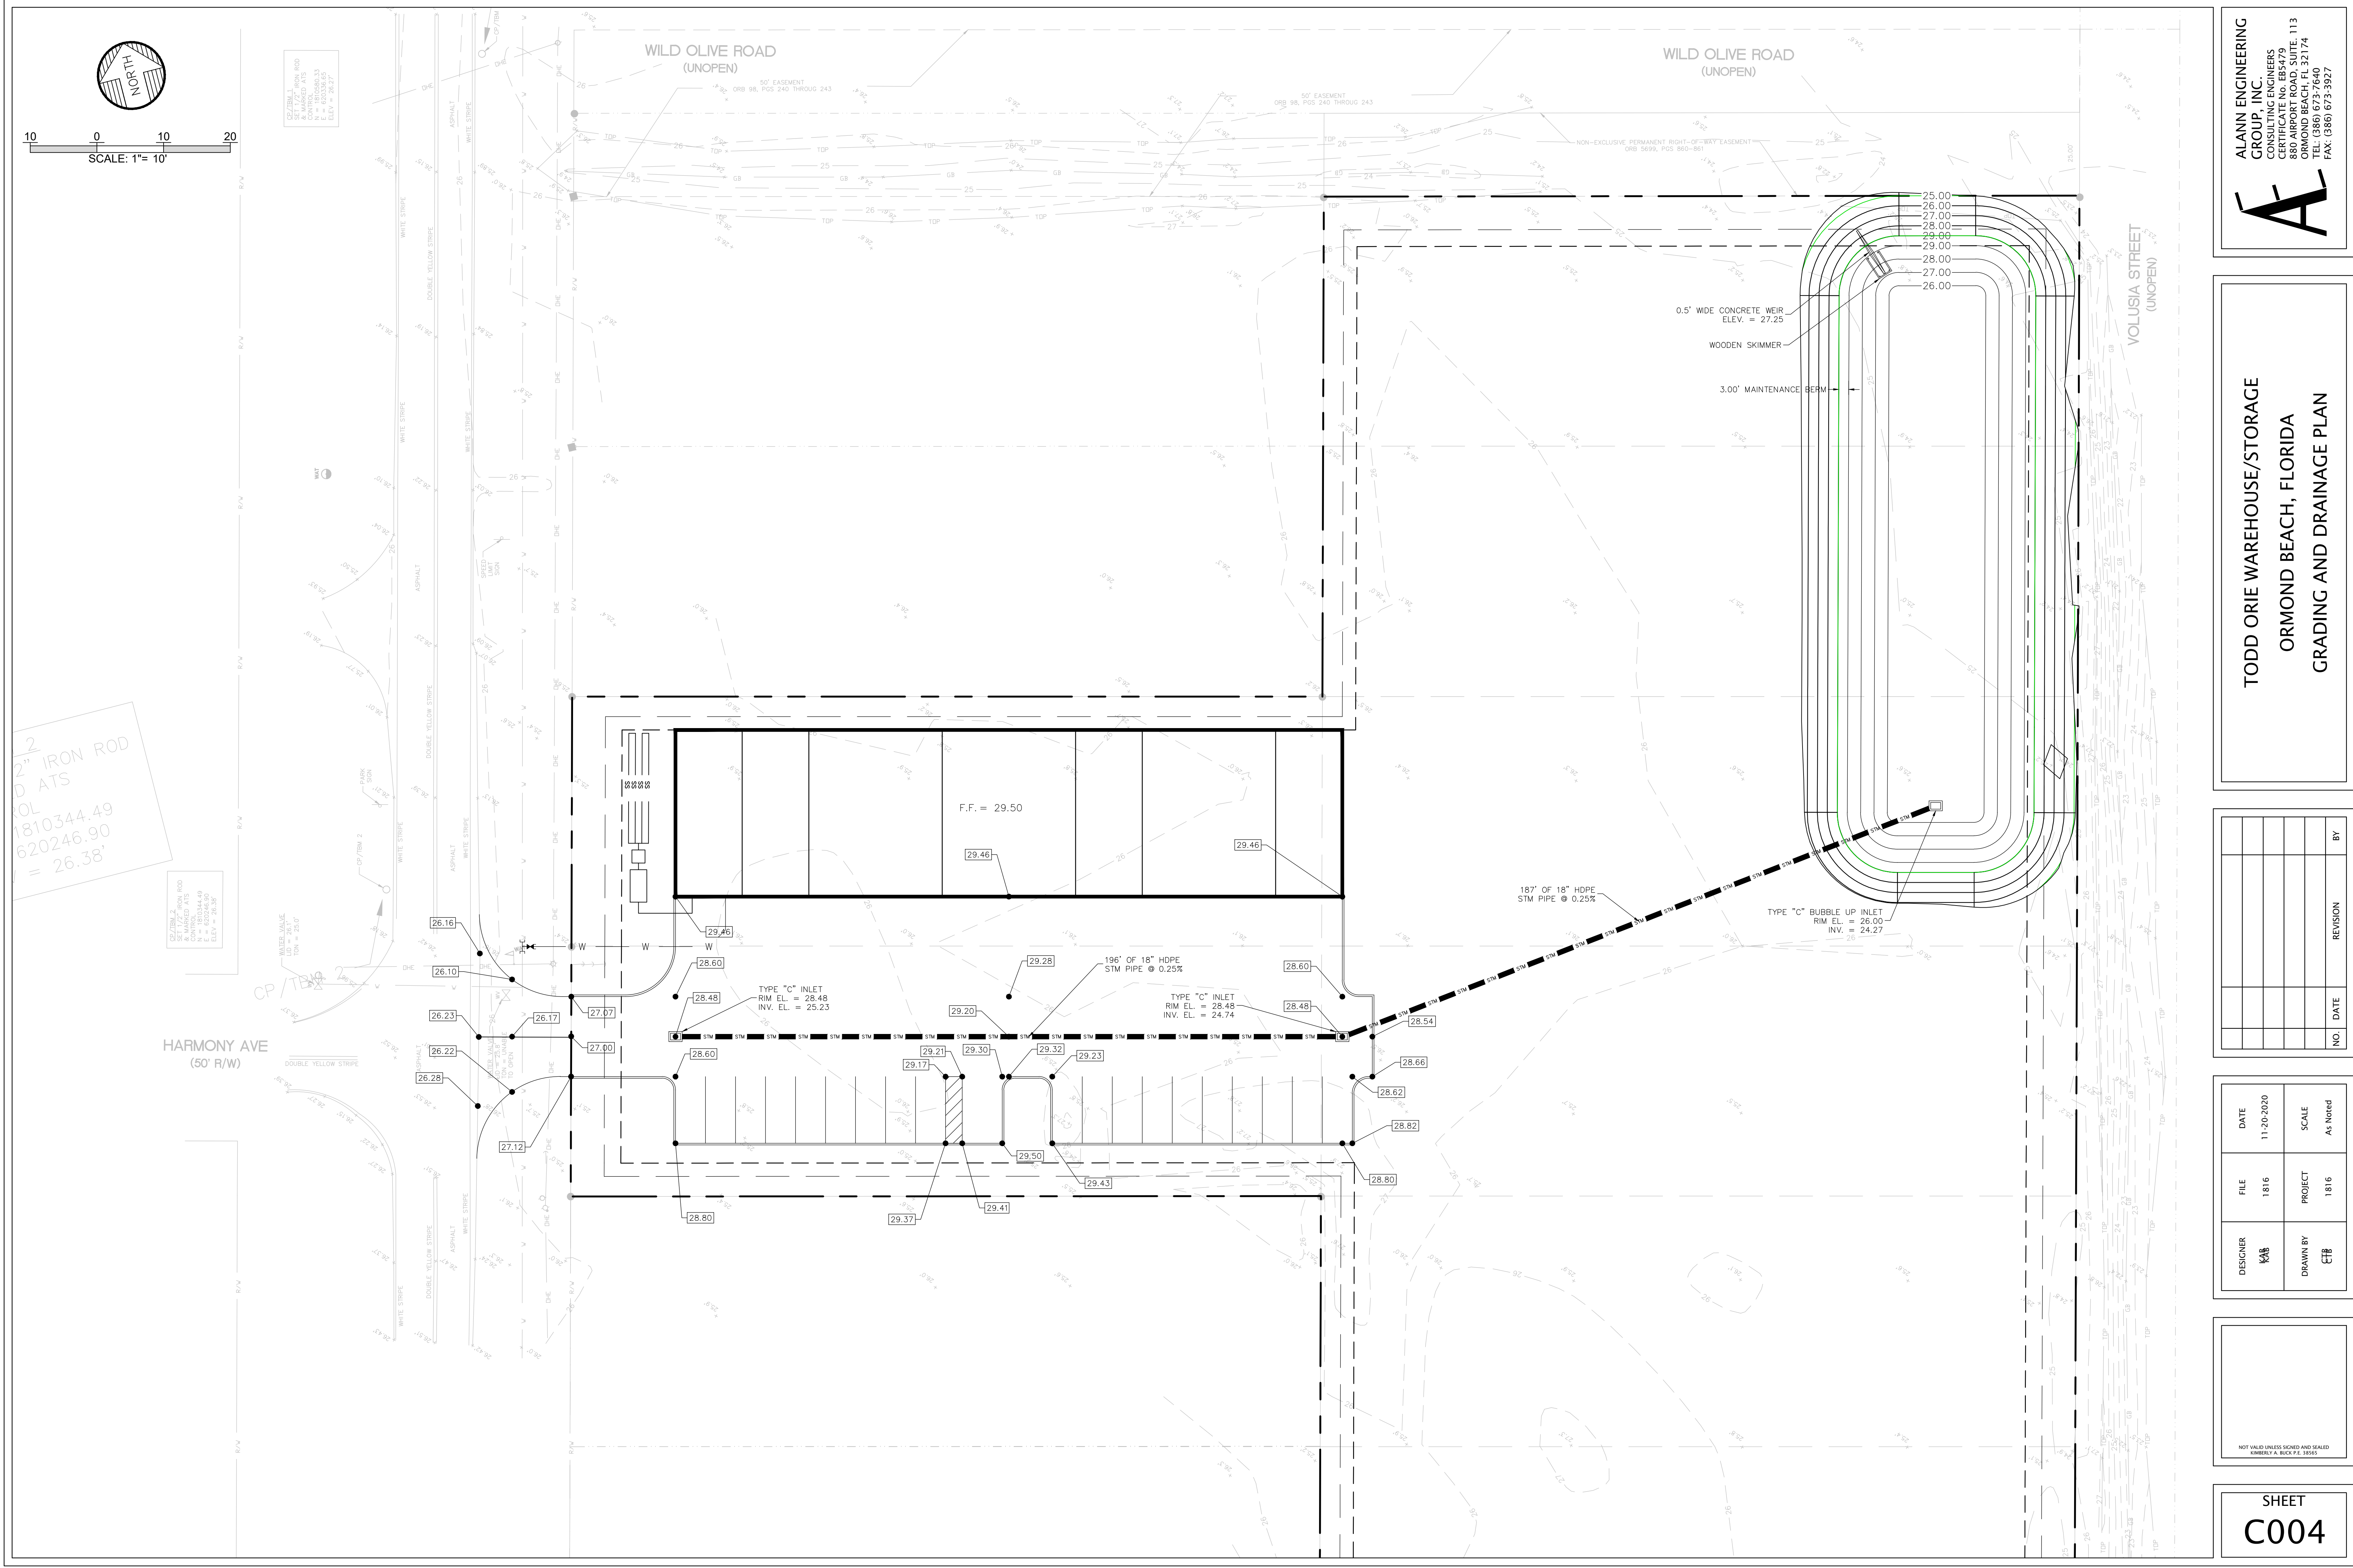


2" IRON ROD
D ATS
COL
1810344.49
620246.90
= 26.38'

CE/IB/L 1
SET 1/20/20
CONTROL POINT 13
E = 620336.65
ELEV = 26.27

CE/IB/L 2
SET 1/20/20
CONTROL POINT 14
N = 1810344.49
E = 620246.90
ELEV = 26.38

ALANN ENGINEERING
GROUP, INC.
CONSULTING ENGINEERS
CERTIFICATE NO. EB5479
880 AIRPORT ROAD, SUITE. 113
ORMOND BEACH, FL 32174
TEL: (386) 673-7640
FAX: (386) 673-3927

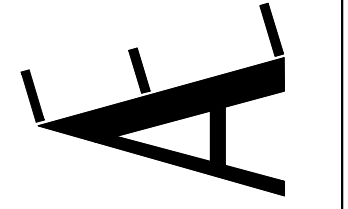

TODD ORIE WAREHOUSE/STORAGE
ORMOND BEACH, FLORIDA
GRADING AND DRAINAGE PLAN

NO.	DATE	REVISION	BY

DESIGNER	FILE	DATE
KAB	1816	11-20-2020
DRAWN BY	PROJECT	SCALE
CTB	1816	As Noted

NOT VALID UNLESS SIGNED AND SEALED
KIMBERLY A. BUCK P.E. 18855

SHEET
C004