






REAR (NORTHWEST) ELEVATION - #317
SCALE: 1/4" = 1'-0"

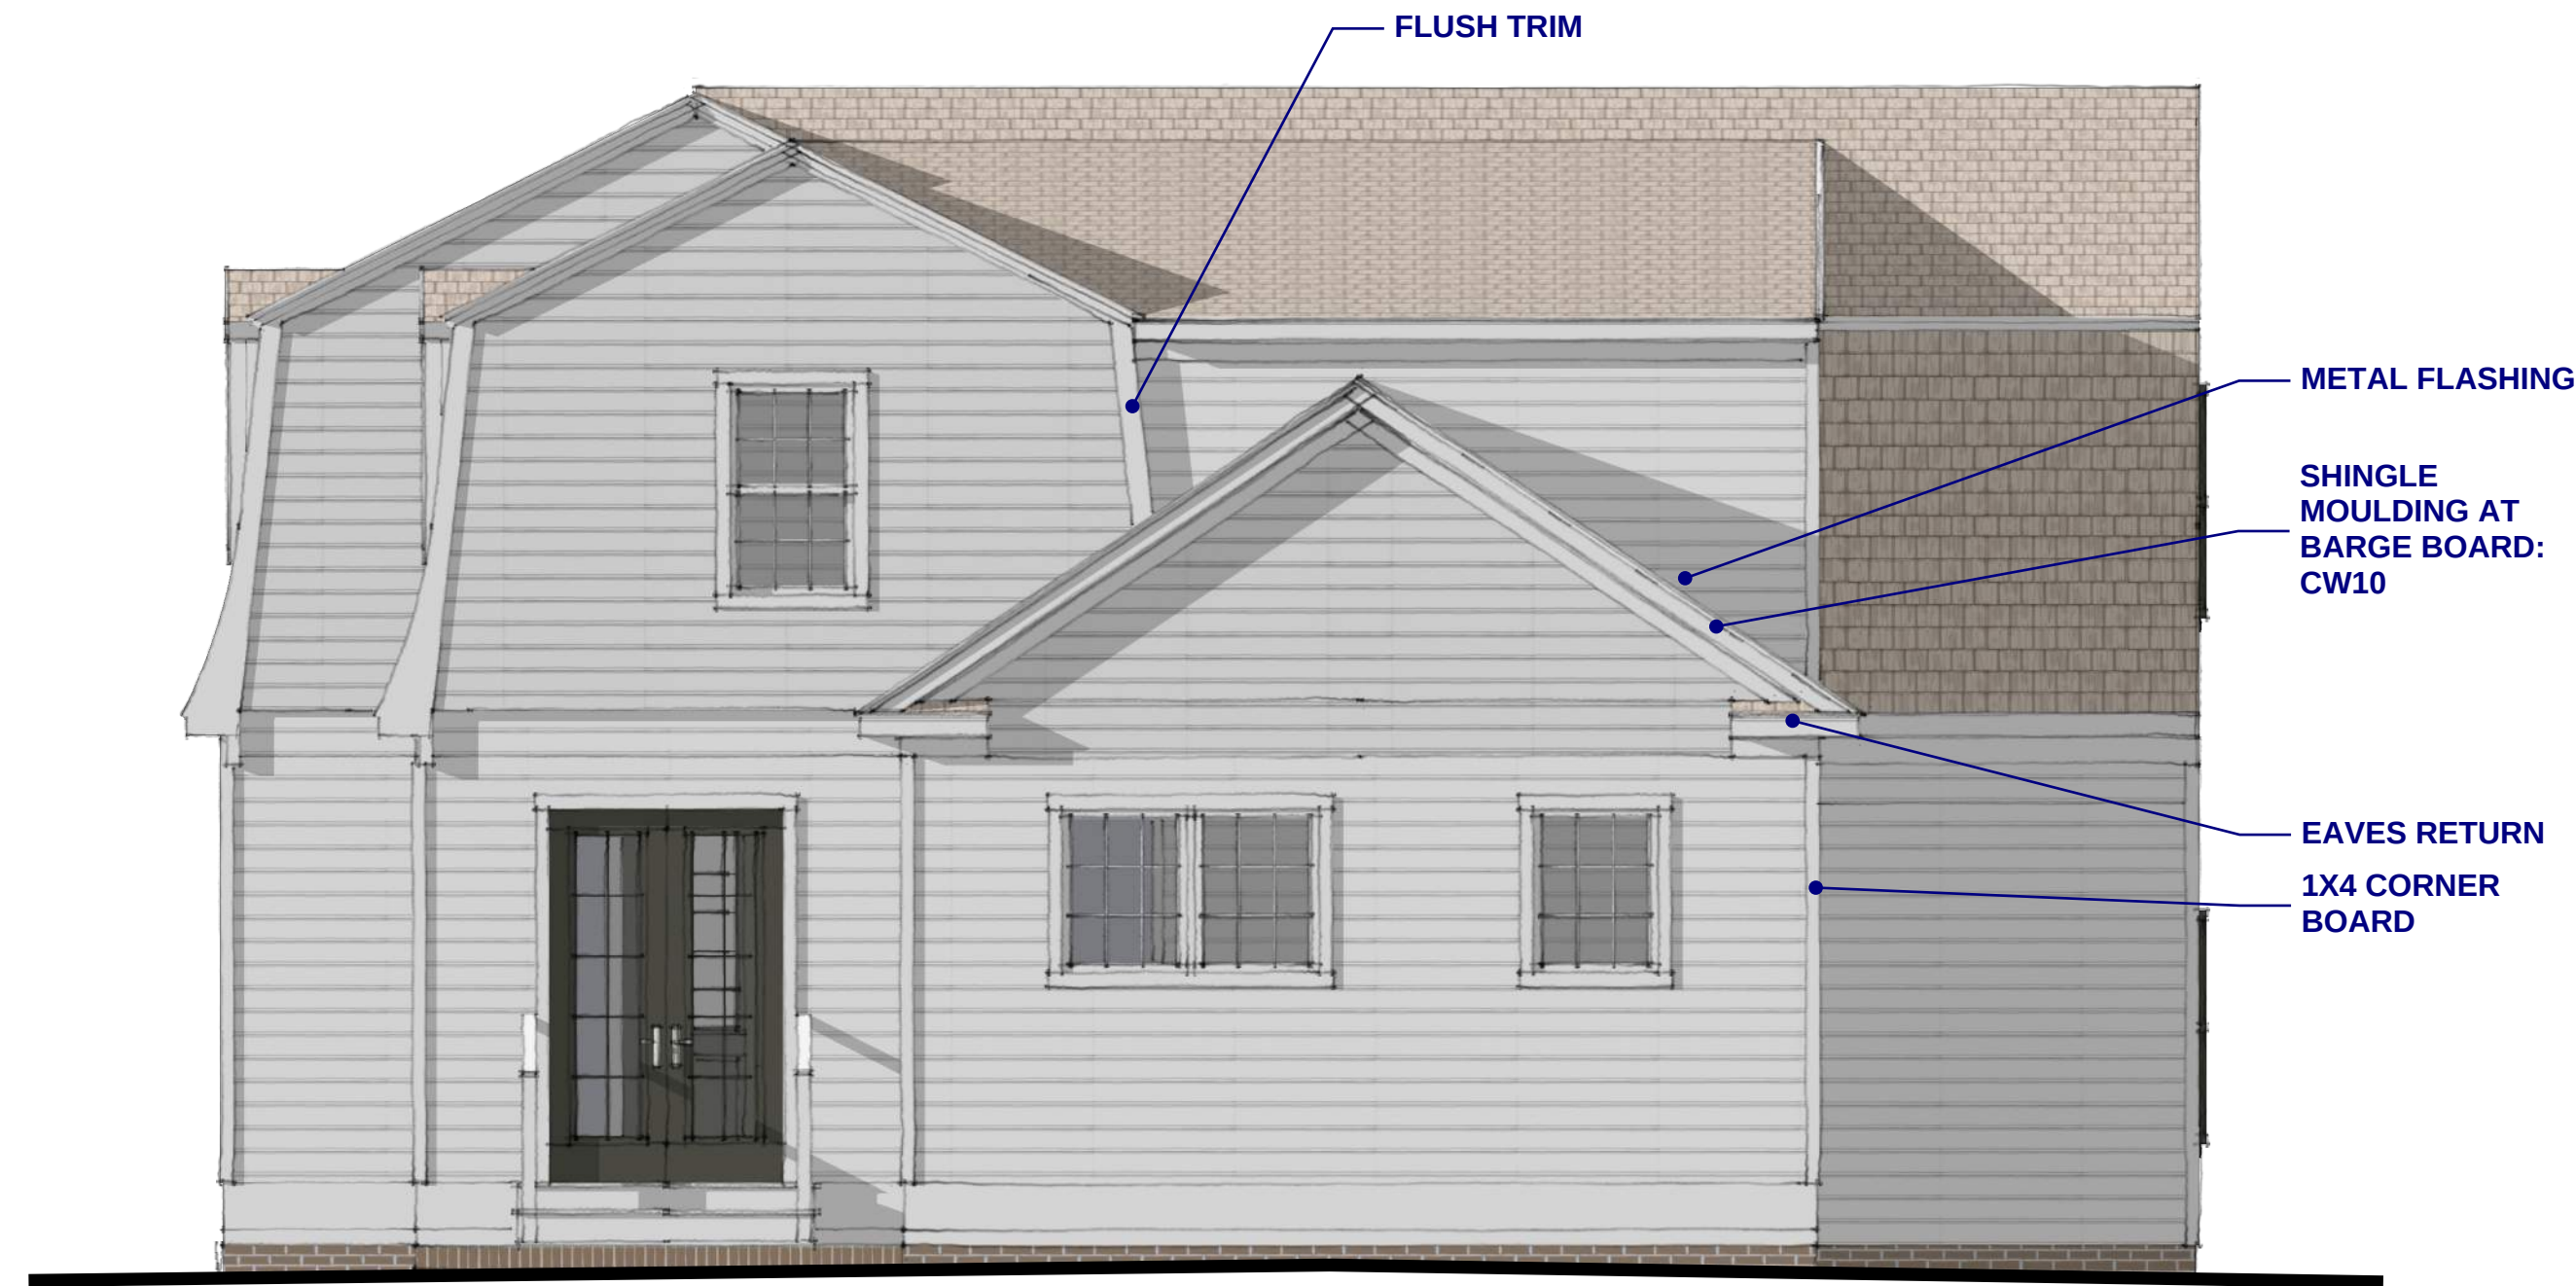

RIGHT (NORTHEAST) ELEVATION - #317
SCALE: 1/4" = 1'-0"

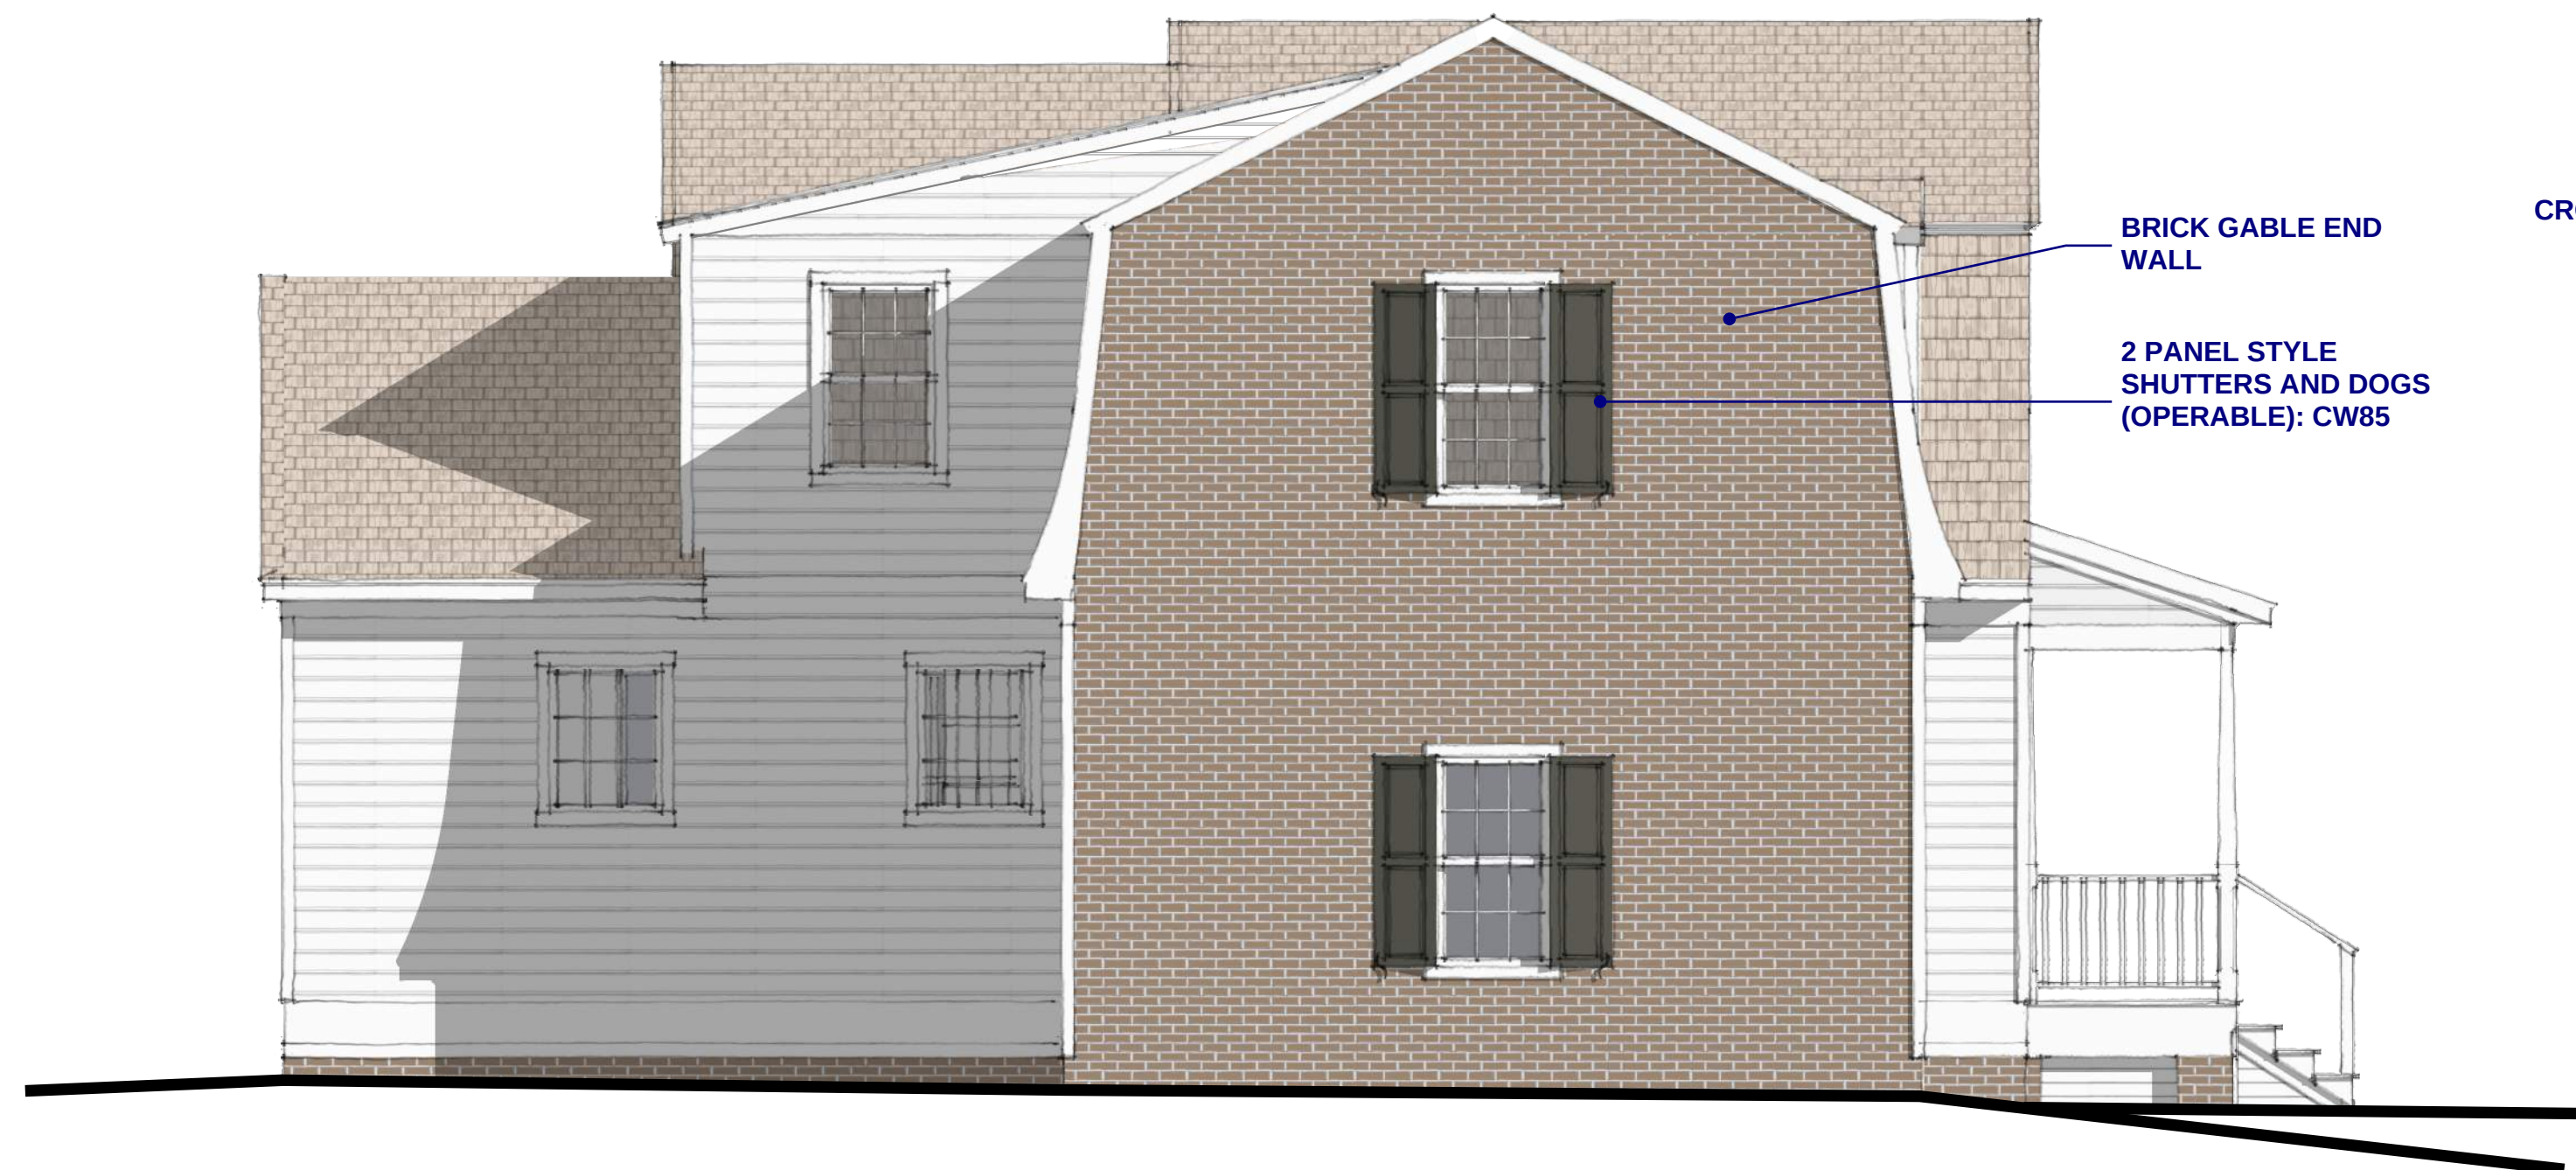


LEFT (SOUTHWEST) ELEVATION - #317
SCALE: 1/4" = 1'-0"

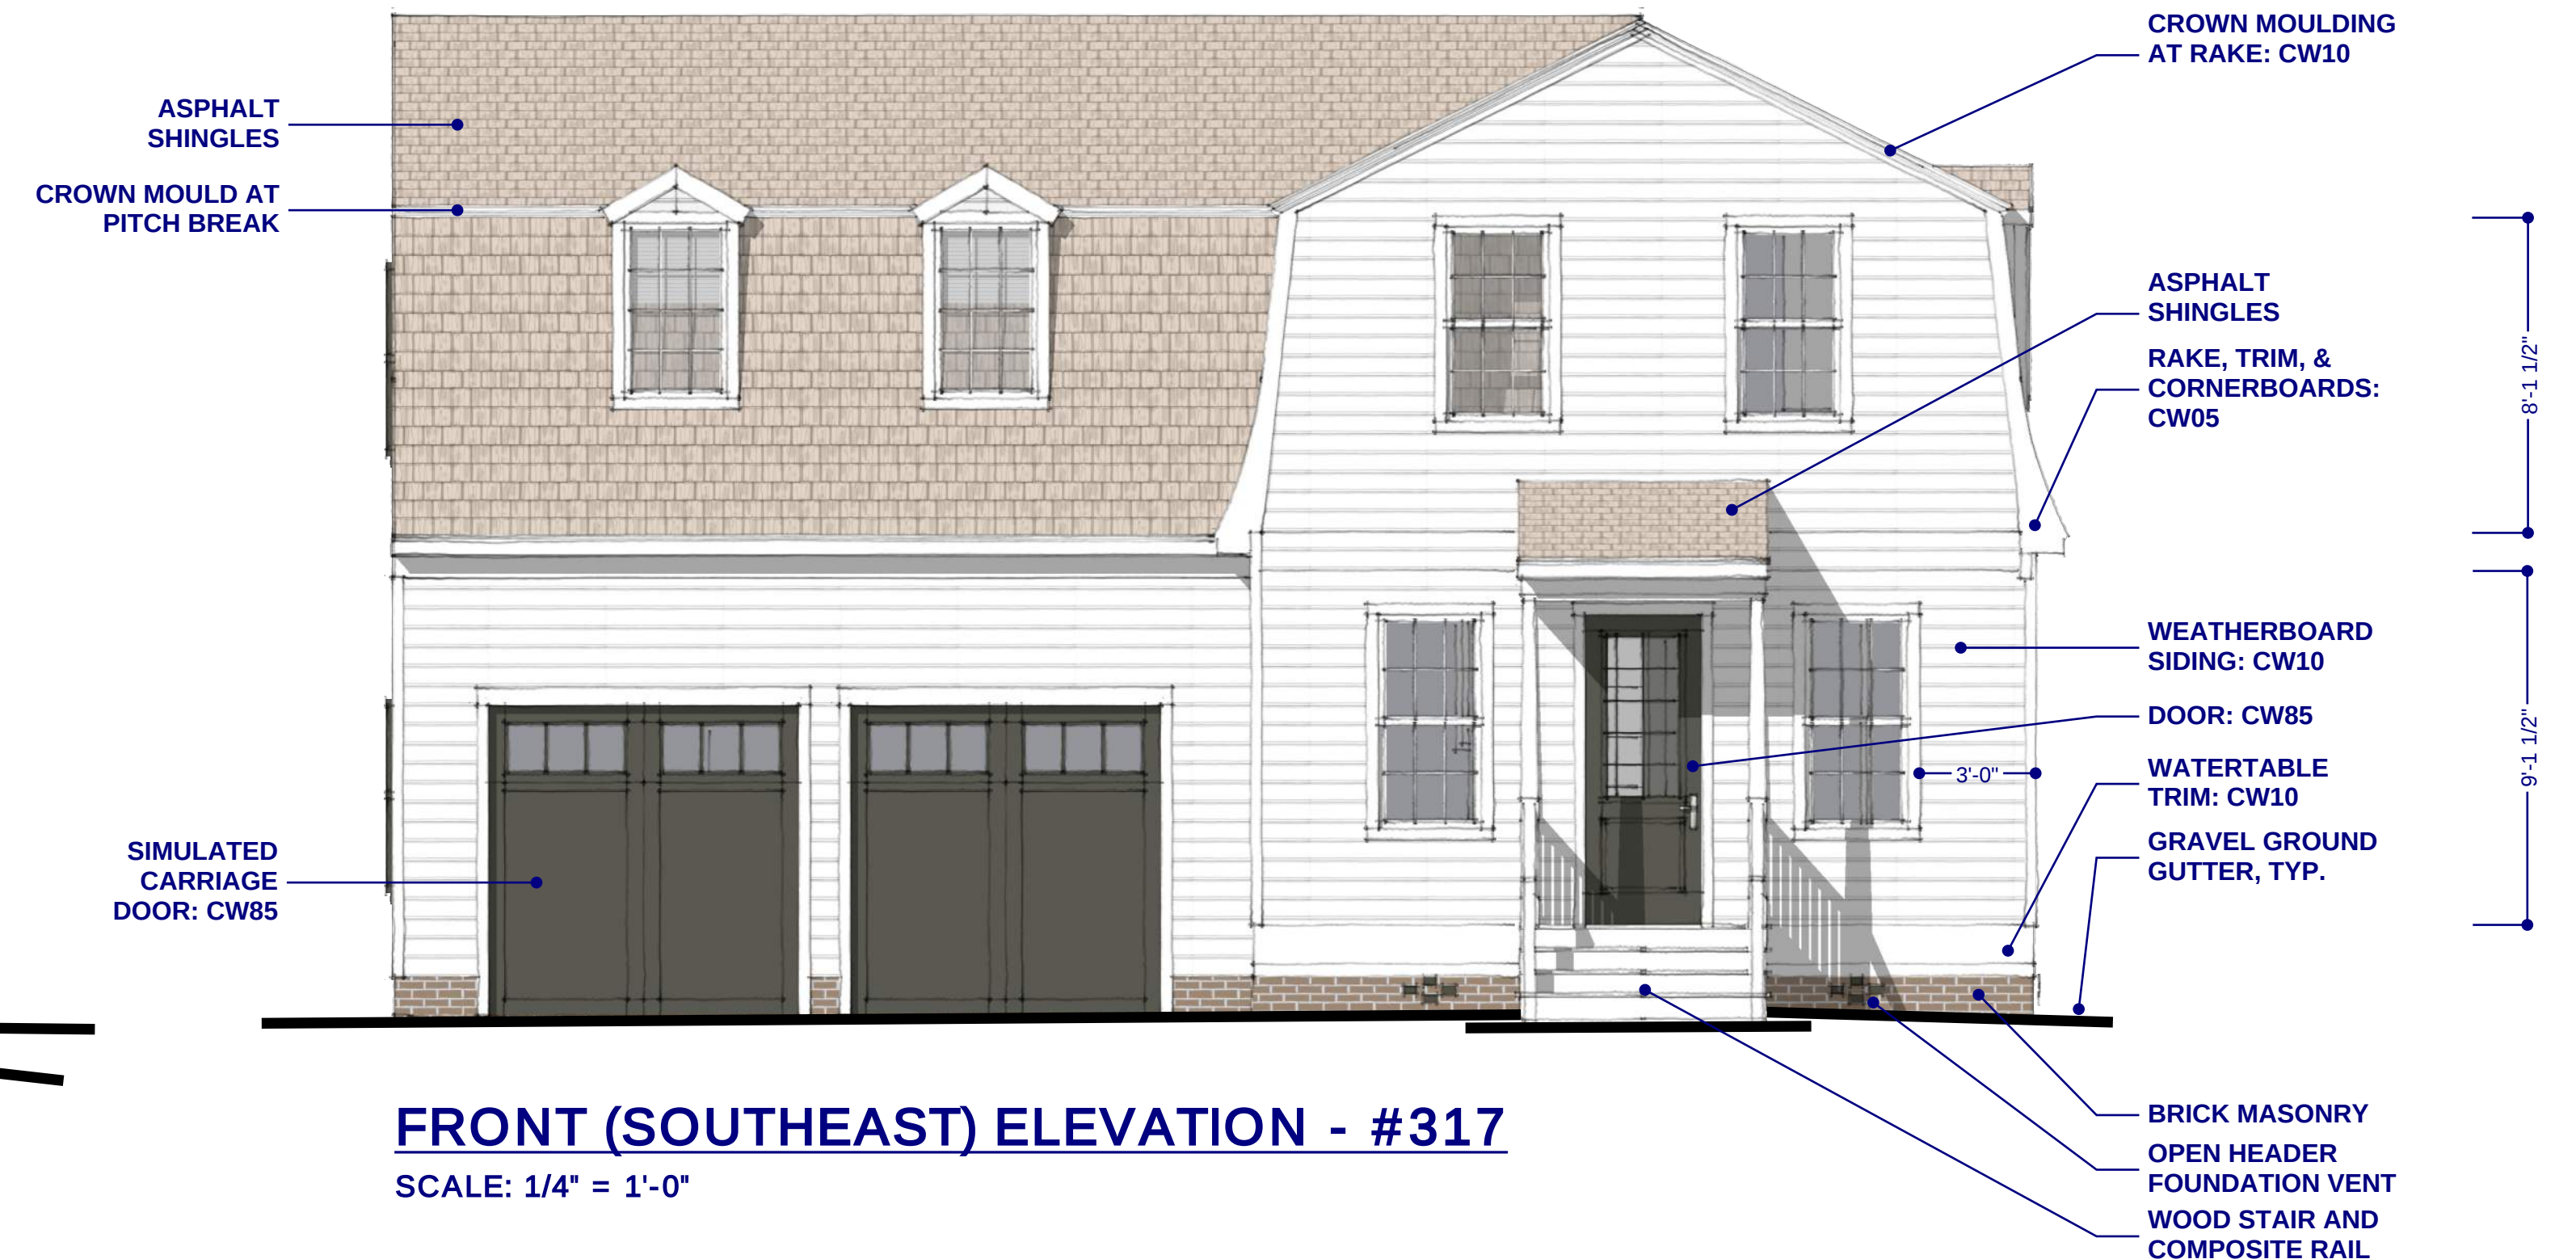

FRONT (SOUTHEAST) ELEVATION - #317
SCALE: 1/4" = 1'-0"


RESIDENTIAL BUILDINGS at #206 & 317 INDIAN SPRINGS ROAD

01 AUG 2025
H/H 45032

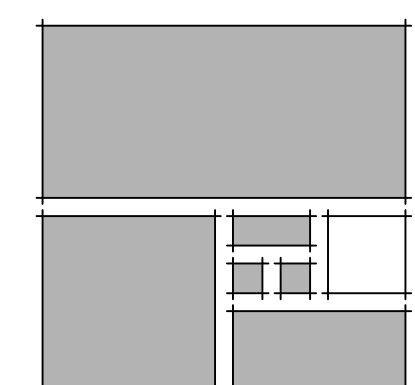

HOPKE | HARRISON INC.
ARCHITECTURE ■ PLANNING ■ INTERIORS

1156 Jamestown Road, Suite C
Williamsburg, VA 23185
757.229.1100 Telephone
757.229.0980 Facsimile
www.hopke.com

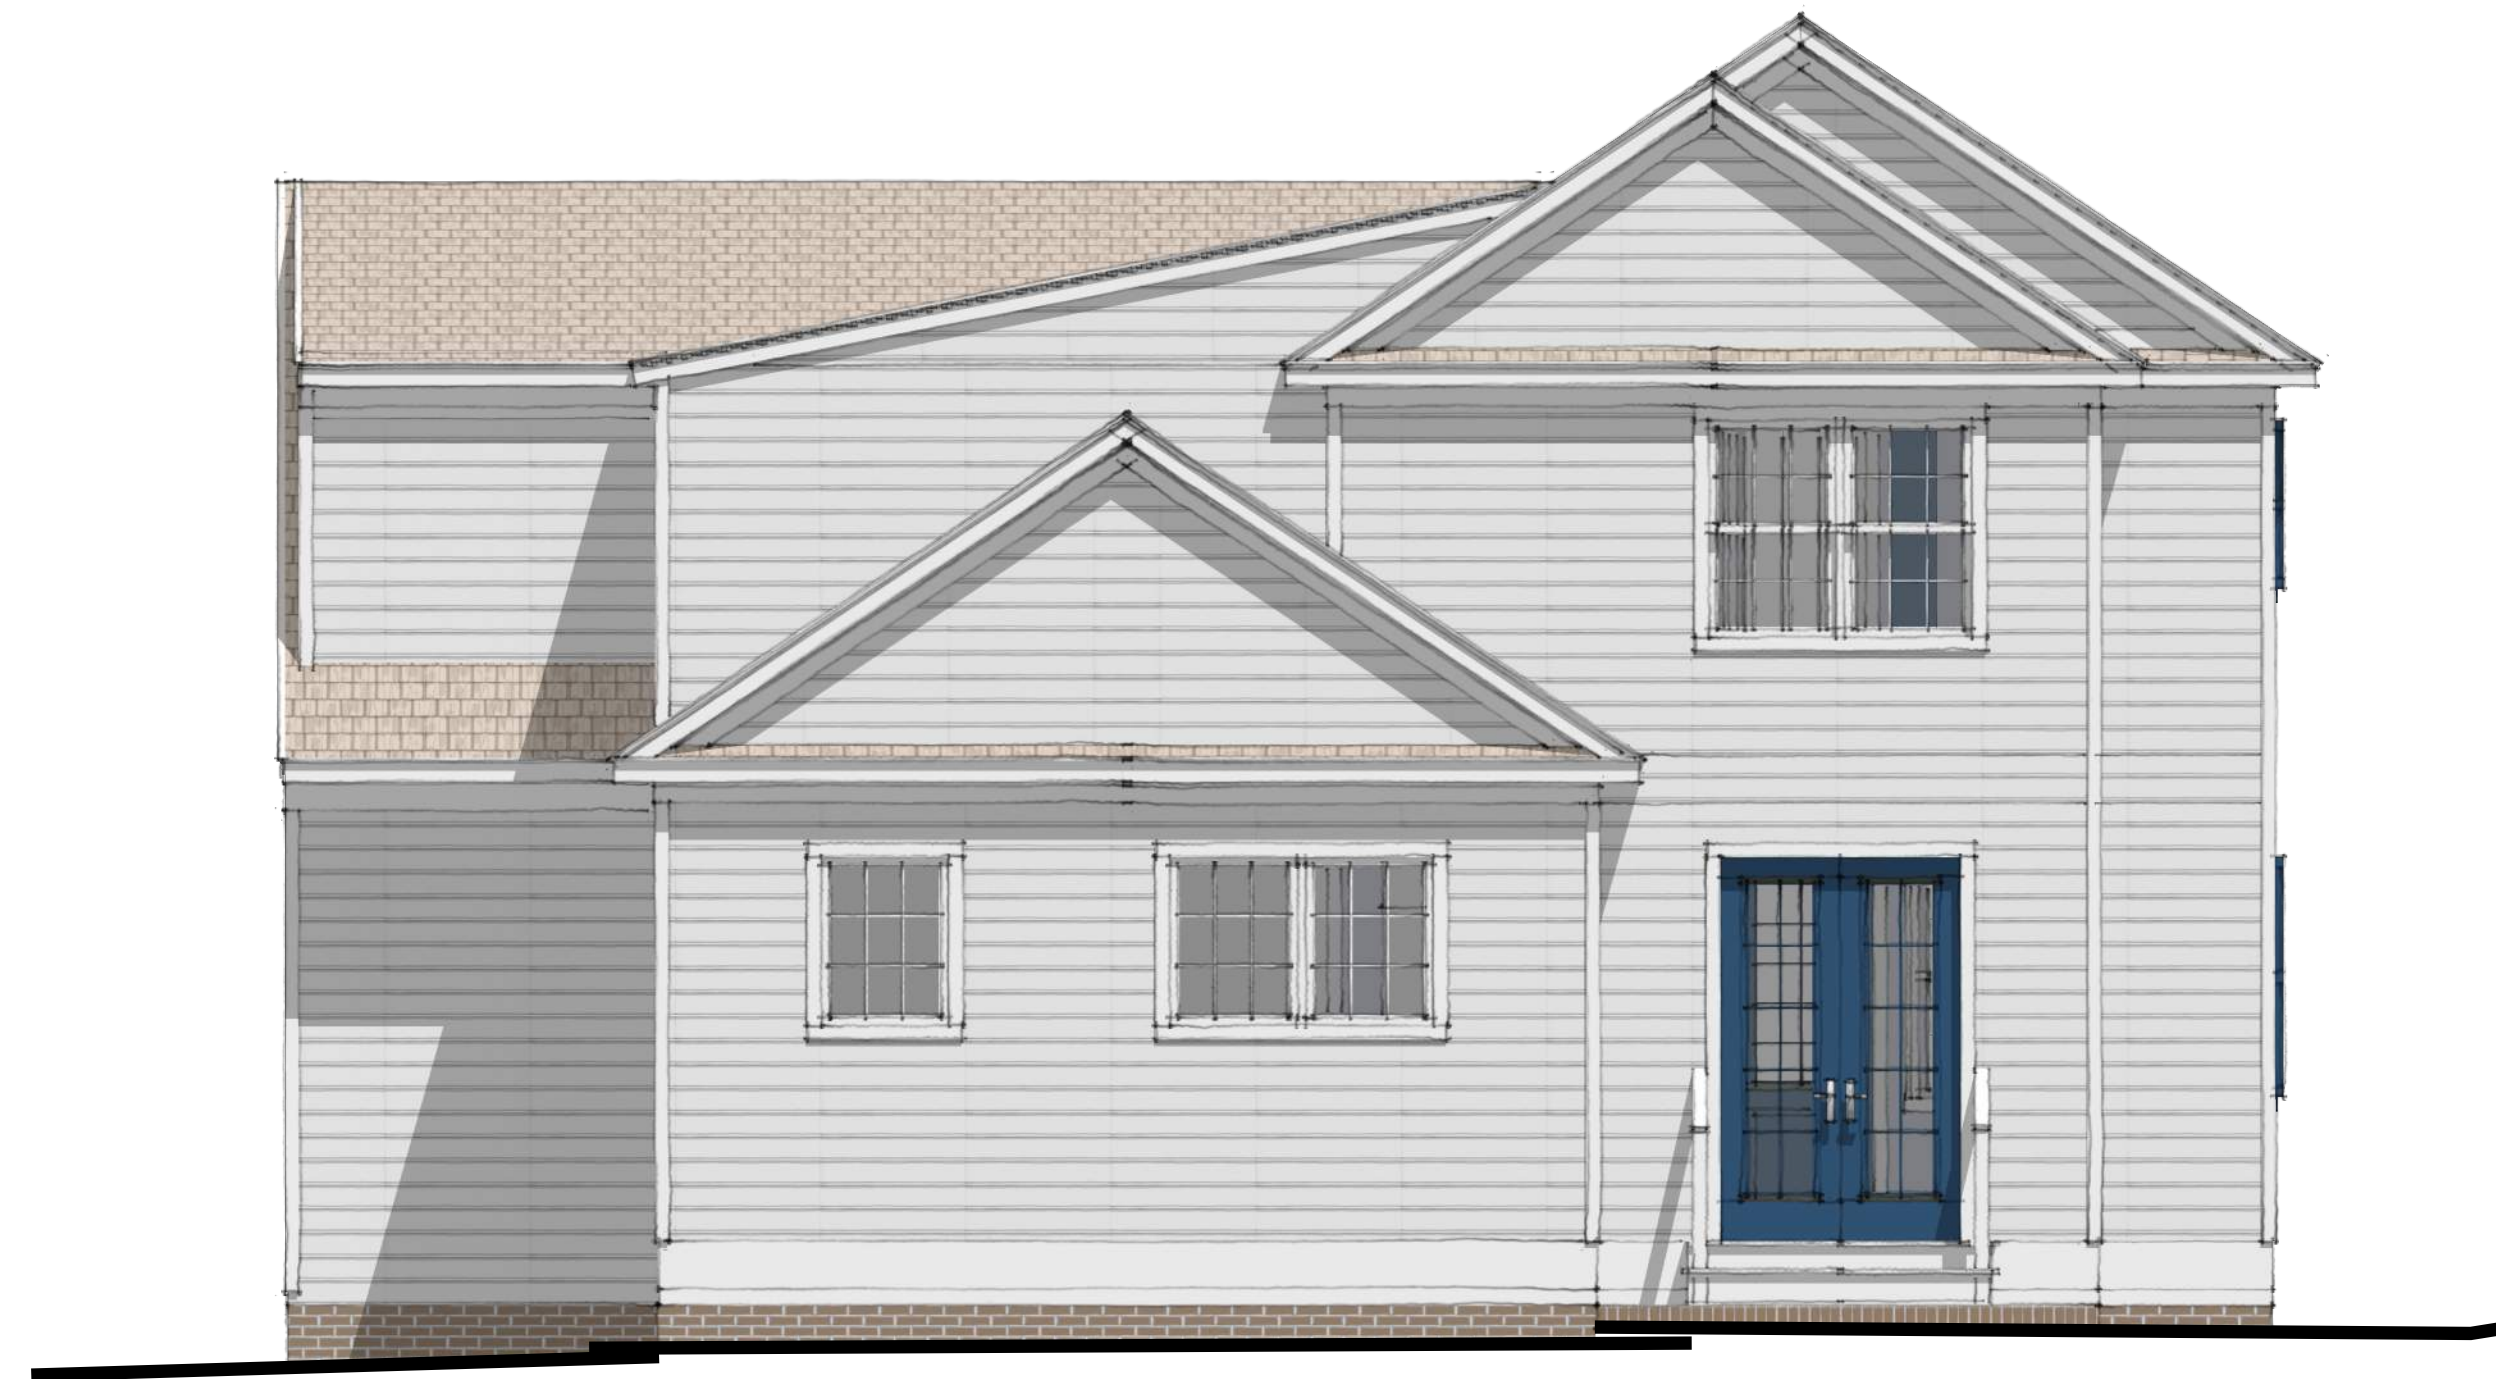

REAR (WEST) ELEVATION - #206
SCALE: 1/4" = 1'-0"



RIGHT (NORTH) ELEVATION - #206
SCALE: 1/4" = 1'-0"




LEFT (SOUTH) ELEVATION - #206
SCALE: 1/4" = 1'-0"



FRONT (EAST) ELEVATION - #206
SCALE: 1/4" = 1'-0"

RESIDENTIAL BUILDINGS at #206 & 317 INDIAN SPRINGS ROAD

01 AUG 2025
H/H 45032

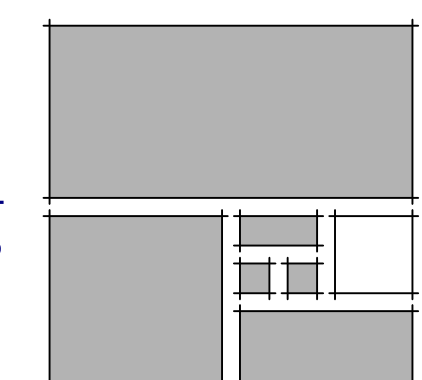


HOPKE | HARRISON INC.
ARCHITECTURE ■ PLANNING ■ INTERIORS

1156 Jamestown Road, Suite C
Williamsburg, VA 23185
757-229-1100 Telephone
757-229-0989 Facsimile
www.hopke.com



STREET LEVEL #317
NO SCALE

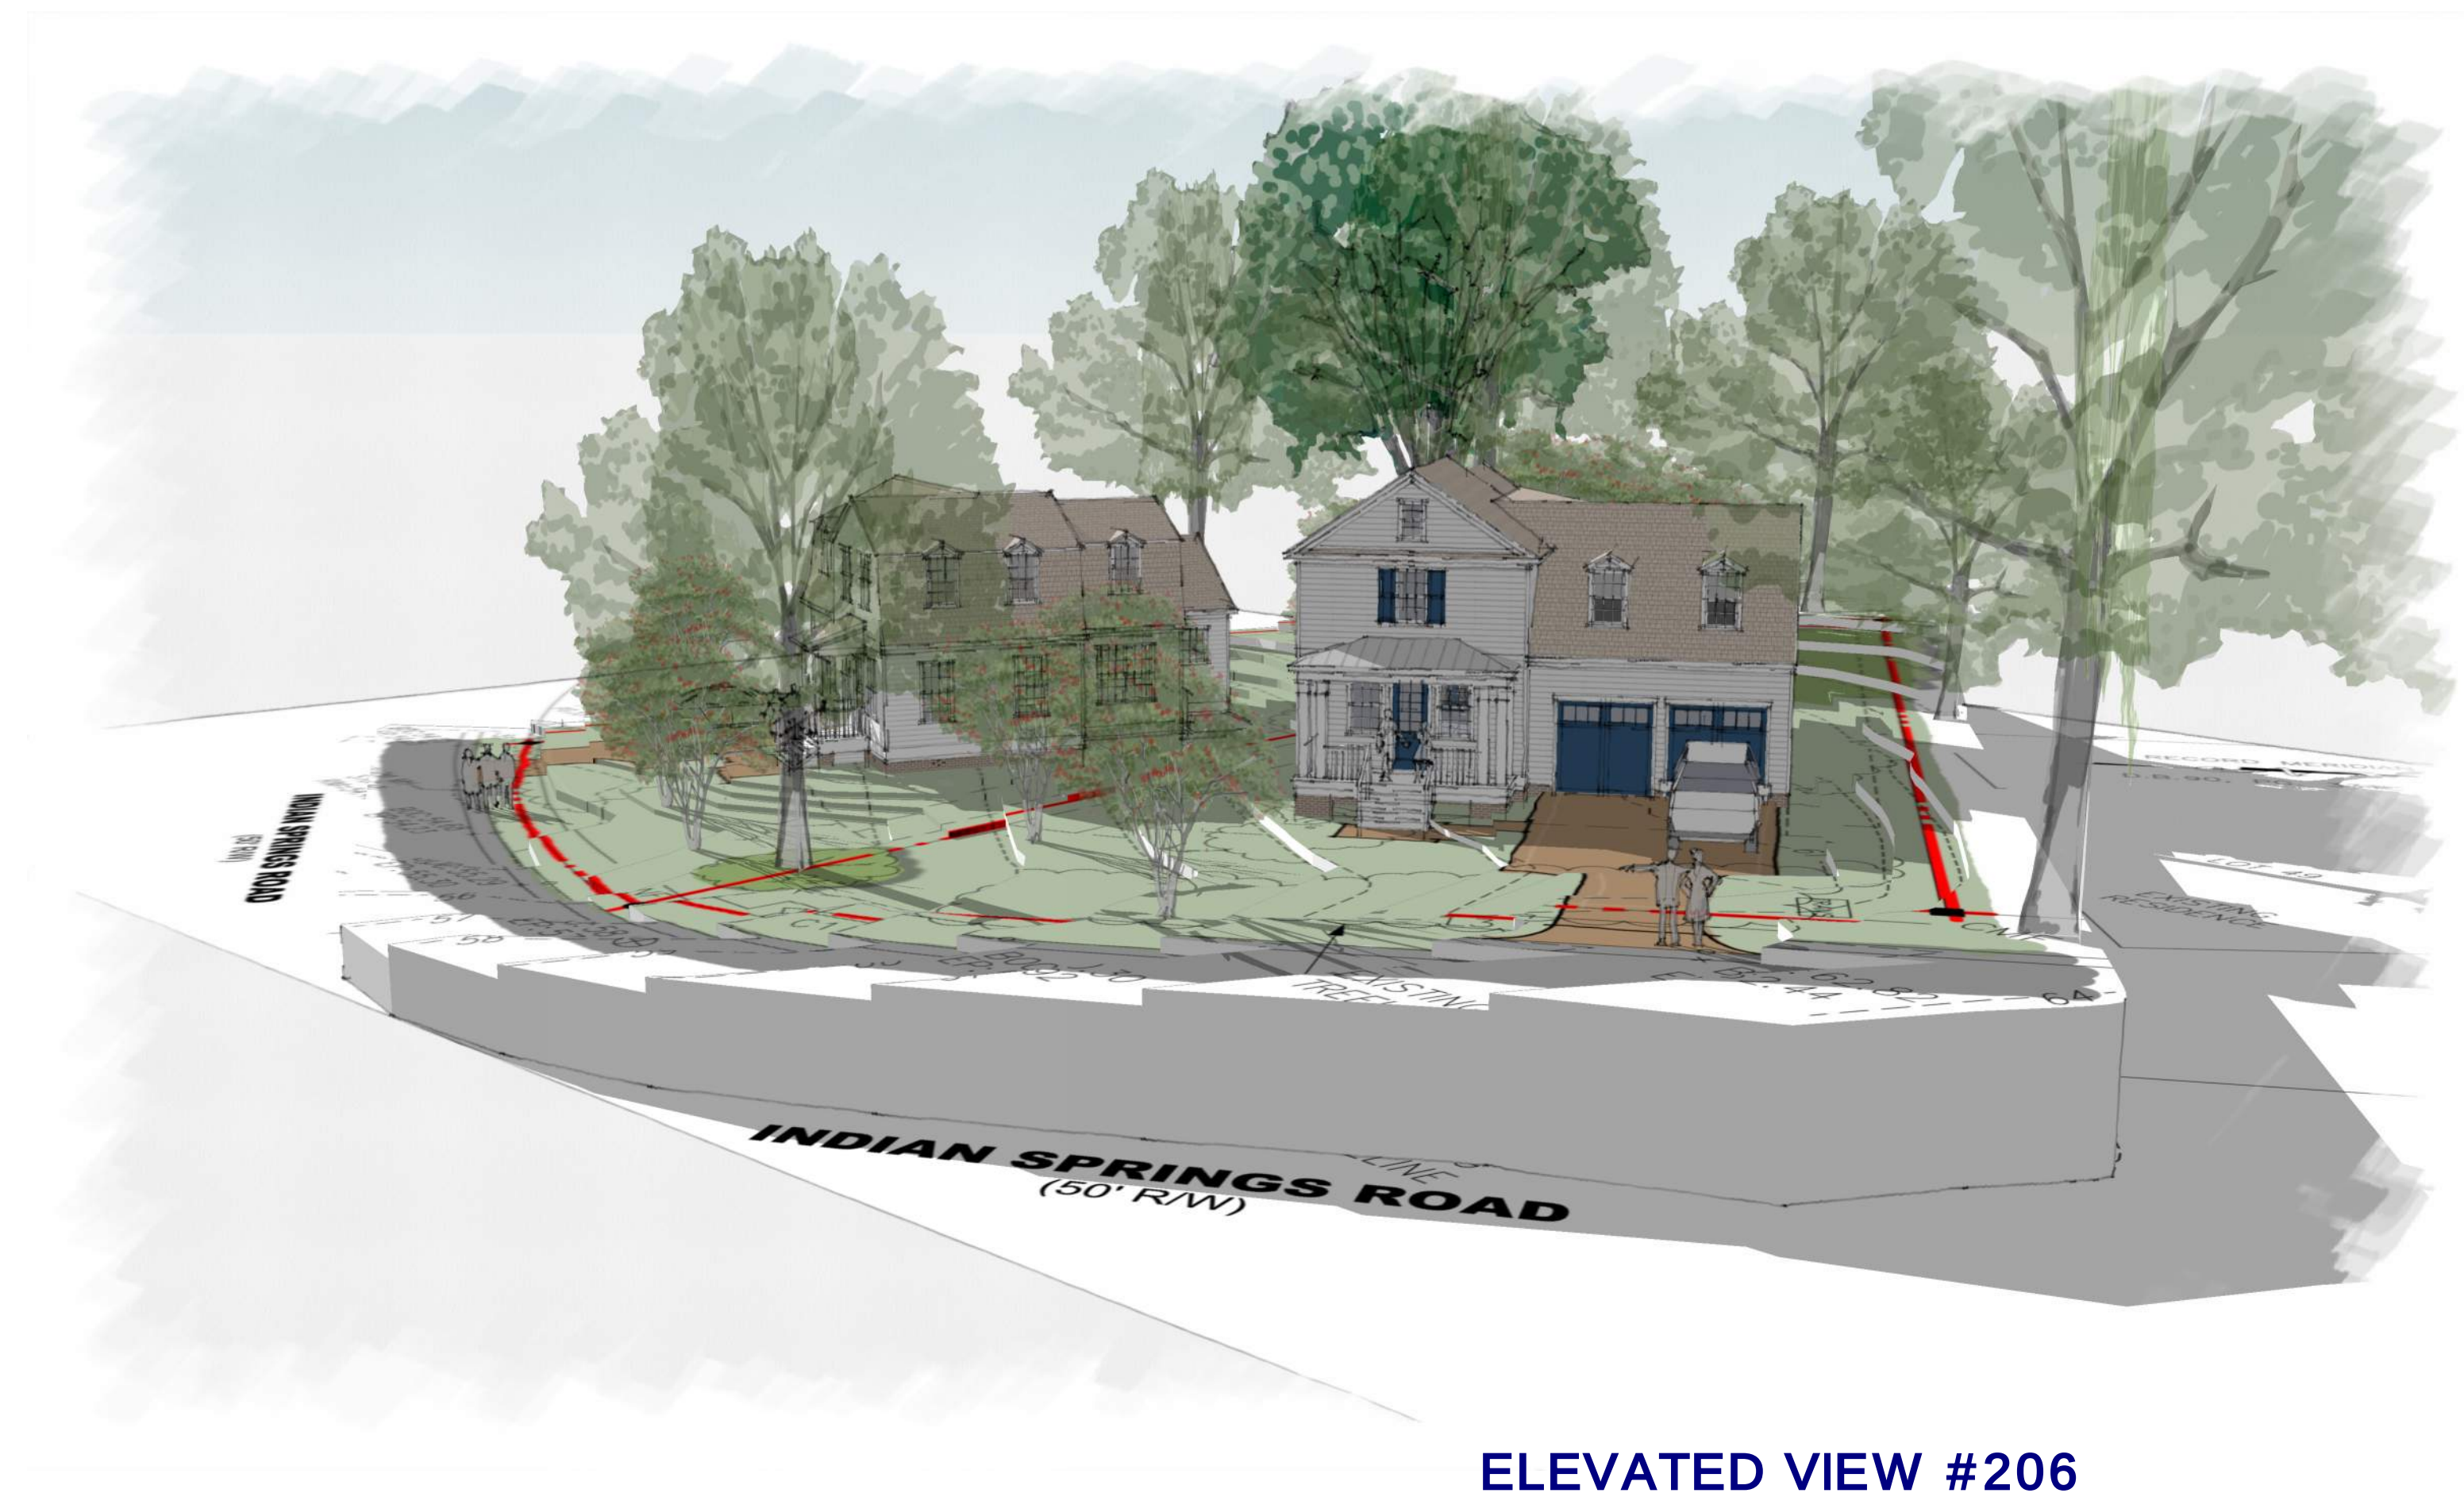


ELEVATED VIEW #206
NO SCALE



AERIAL SITE PLAN VIEW LOOKING NORTHWEST
NO SCALE

RESIDENTIAL BUILDINGS at #206 & 317 INDIAN SPRINGS ROAD

01 AUG 2025
H/H 45032

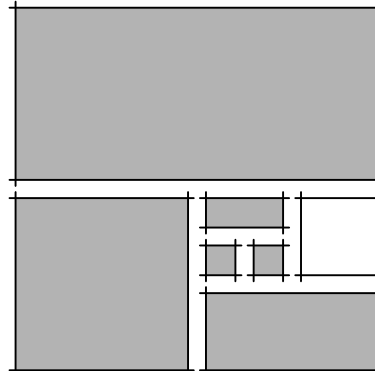

HOPKE | HARRISON INC.
ARCHITECTURE ■ PLANNING ■ INTERIORS

1156 Jamestown Road, Suite C
Williamsburg, VA 23185
757.229.1100 Telephone
757.229.0880 Facsimile
www.hopke.com