


'THE LATITUDE' BLDG. B 11th Floor Plan

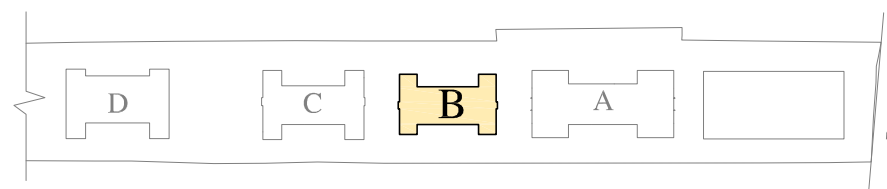


AREA STATEMENT in sq.ft.

TYPE	CARPET (11th Floor + Room + Store)	TERRACE (11th Floor + Roof Terrace + Top Terrace)	SALABLE (Carpet + Terrace x 0.50) x 1.28
FLAT NO.1101 2.5 BHK - BIG	1082+64+121 = 1267.00	128+1106+117 = 1351.00	2486.00
FLAT NO.1102 2.5 BHK - BIG	1082+64+121 = 1267.00	128+1106+117 = 1351.00	2486.00




VK:a
architecture

5 Agarkar Bhavan
L B Shastri Road
Navi Peth
Pune 411 030
t +91 20 40198888
+91 20 24325668
f +91 20 40198801
e mail@vkarch.com
w www.vkarch.com

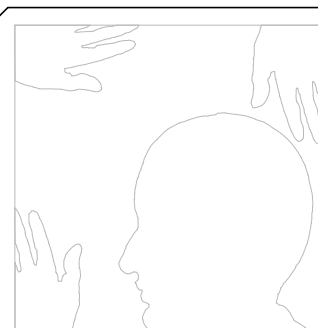

VK:a

© VK:a architecture

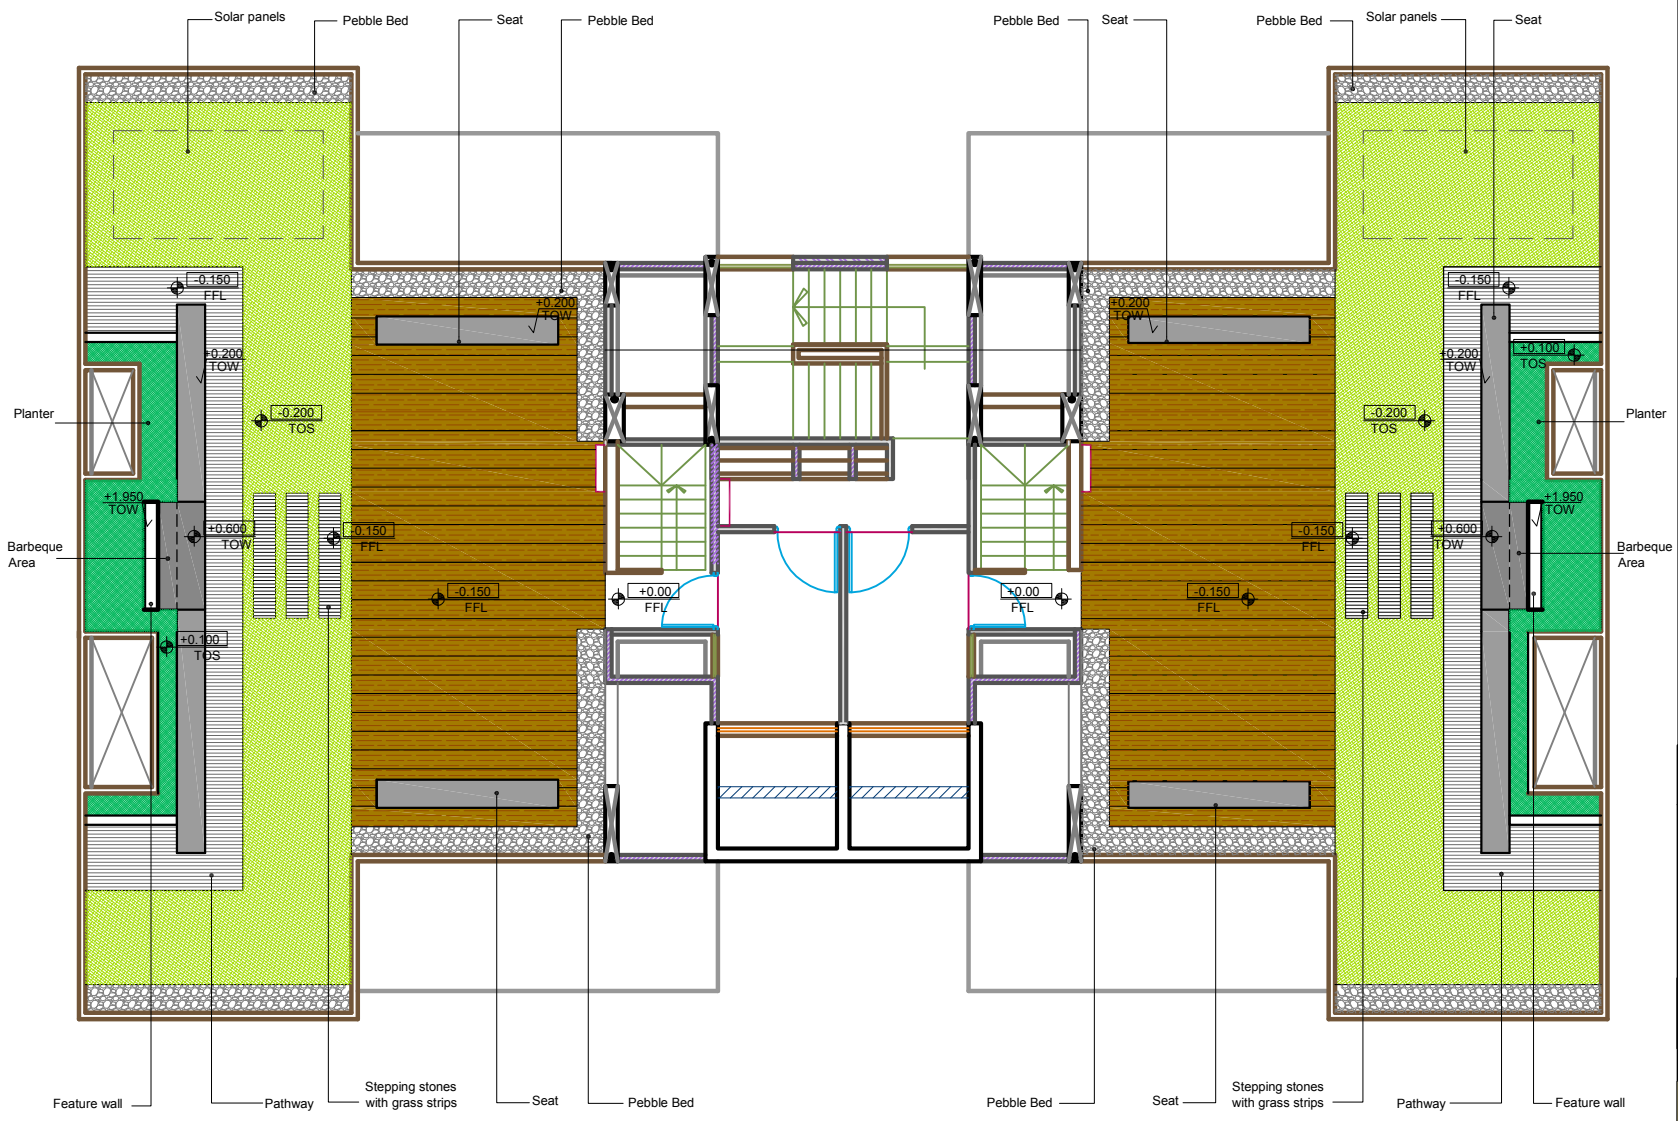


TITLE
 Conceptual Design-Terrace Landscape Layout Building B

PROJECT
 THE LATITUDE

ARCHITECTS
 VK.a ARCHITECTS

CLIENT
 AHURA BUILDERS


 
 NORTH	SCALE 1:75	DATE 20-12-2012
	DRG. NO. CD.01	SUFFIX R0
PROJECT 235	DRAWN priyanka	

LandartDesigns
 LandscapeArchitecture
 landartindia@gmail.com

1 AJ COMPLEX, 281 NAVI, PETH,
 PUNE 411030, TEL 020 65291458
 Email : landartindia@gmail.com


ANJALI KUMTHEKAR AVADHOOT KUMTHEKAR
 B.ARCH. M.L.ARCH. B.ARCH. M.L.ARCH.

'THE LATITUDE' BLDG. B Terrace Plan

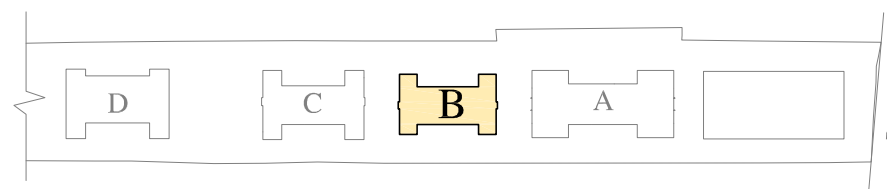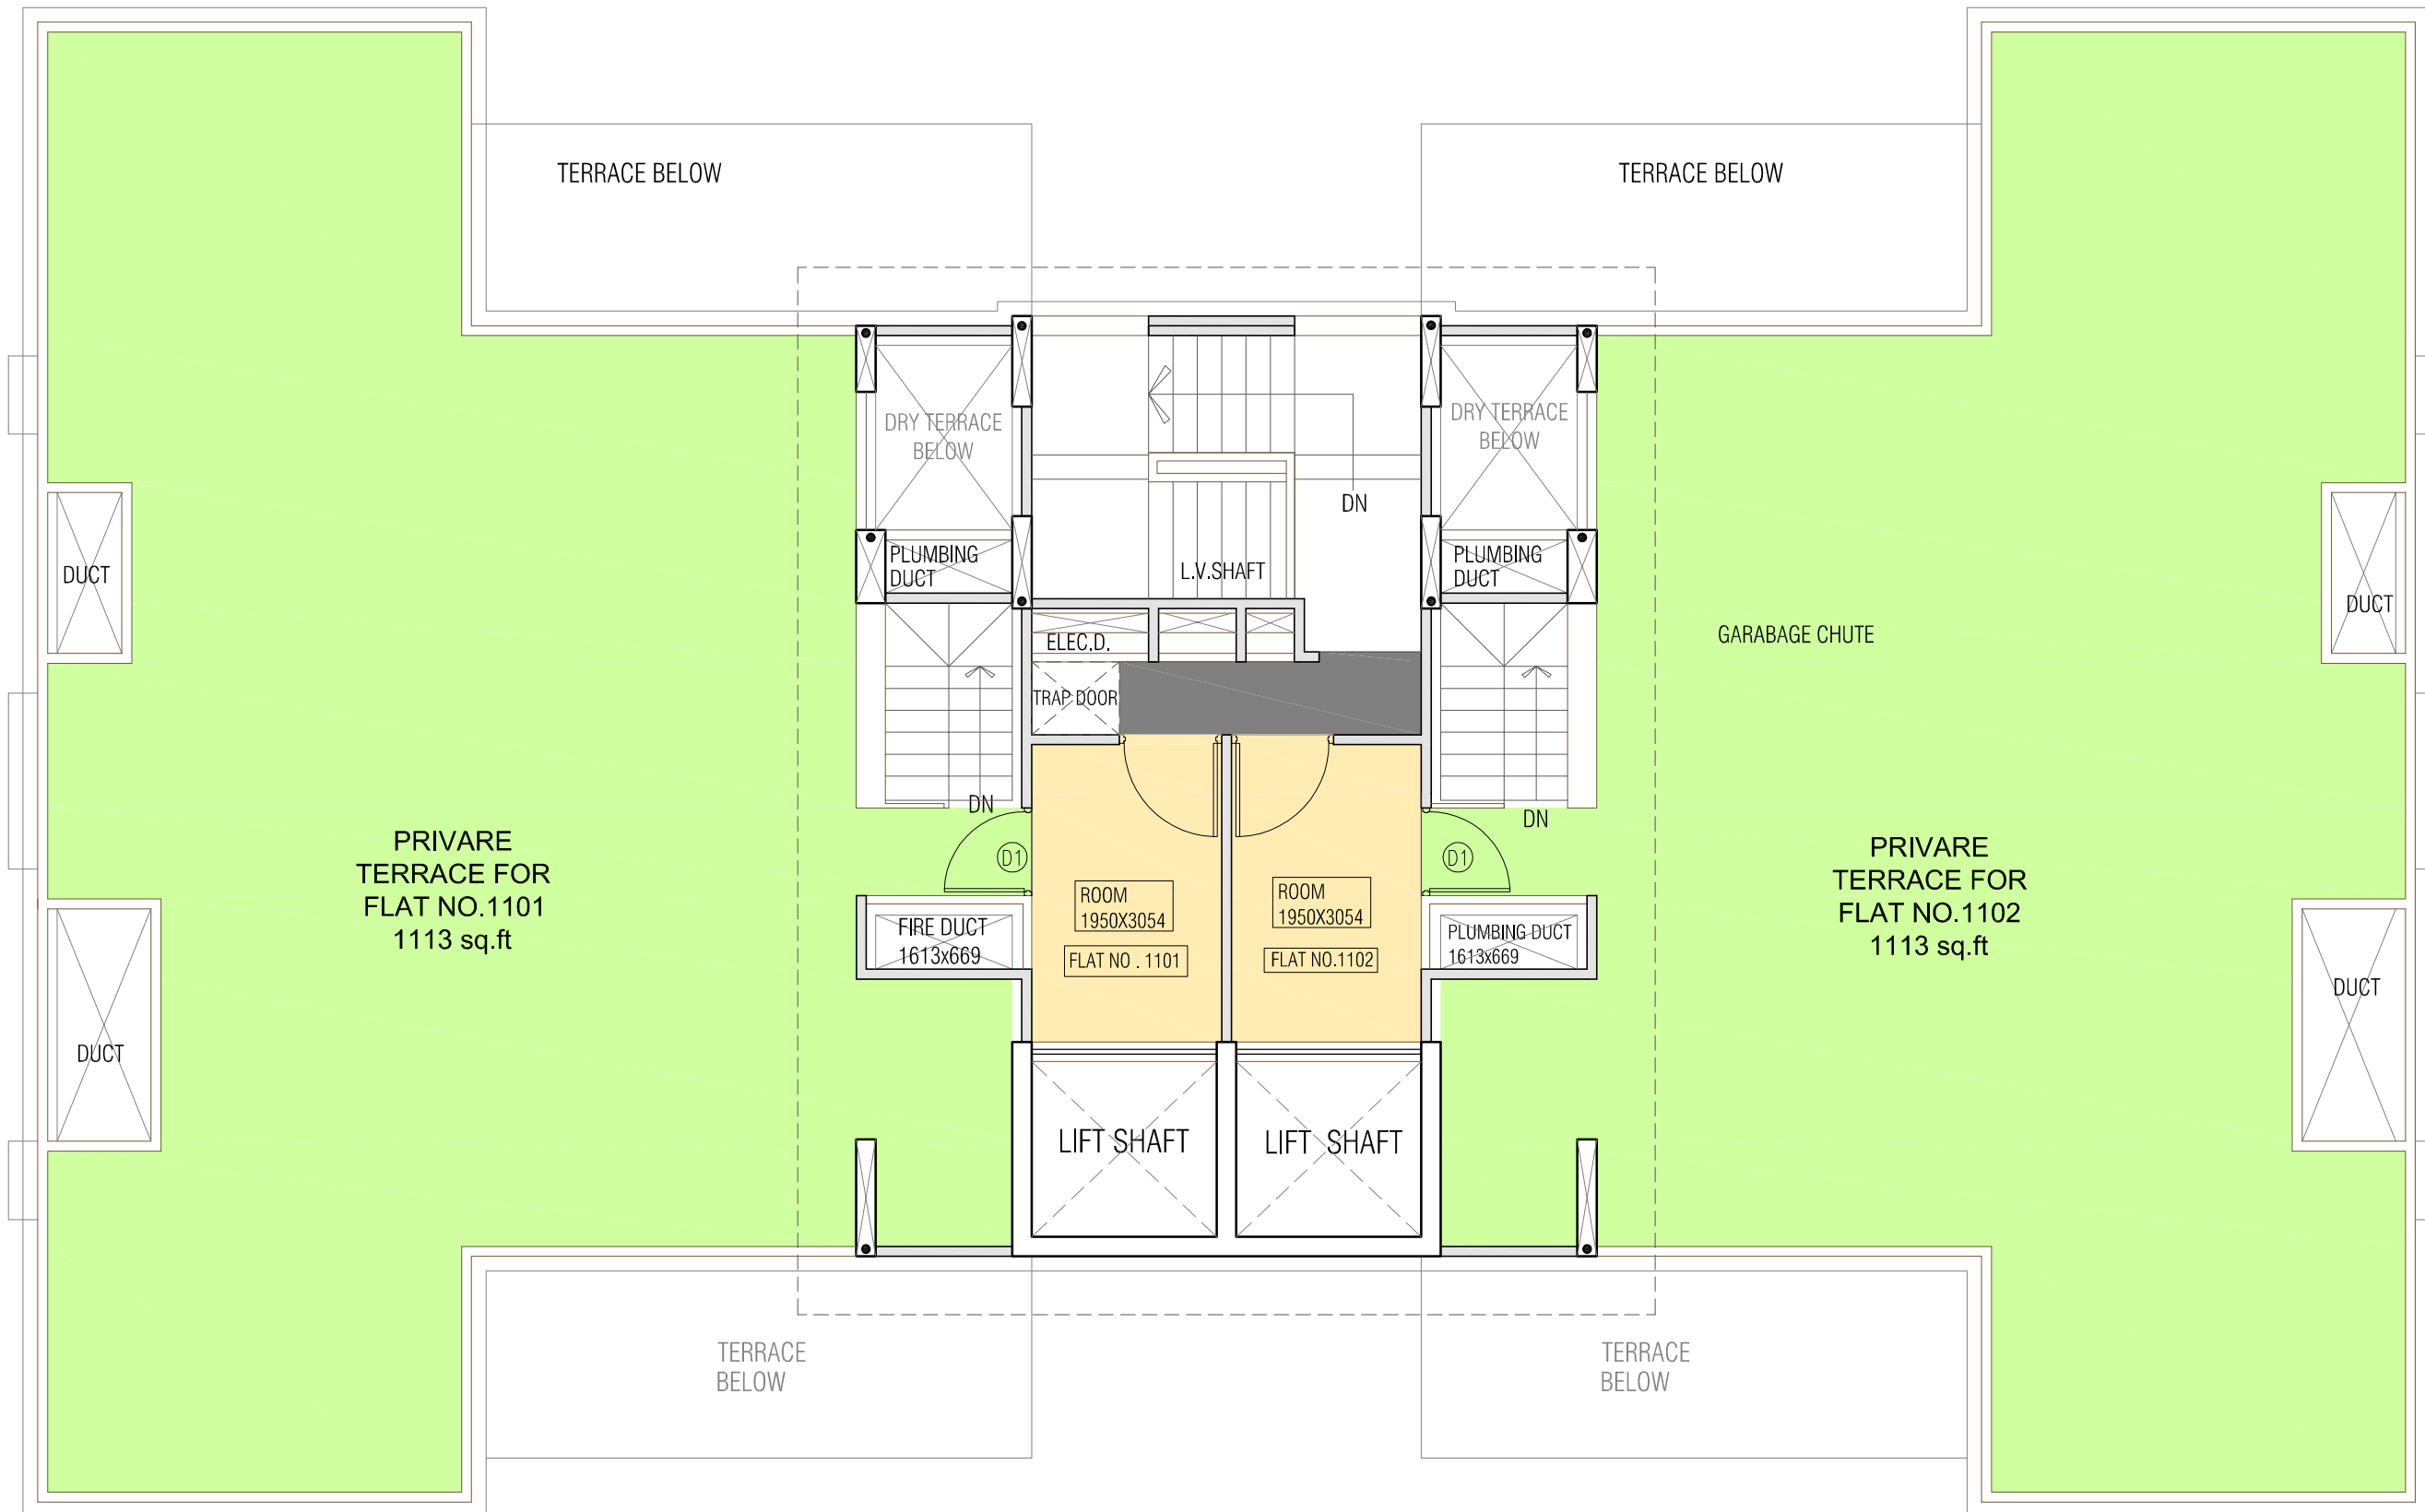

VK:a
architecture

5 Agarkar Bhavan
L B Shastri Road
Navi Peth
Pune 411 030
t +91 20 40198888
+91 20 24325668
f +91 20 40198801
e mail@vkarch.com
w www.vkarch.com

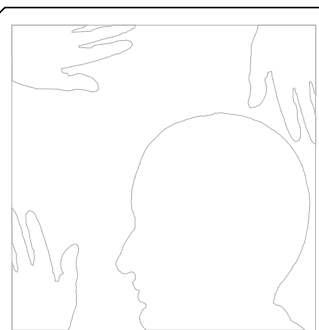

VK:a

© VK:a architecture