






Drafted By:


Rob Manchise

WWW.BP2PANELS.COM
USA Cell: +001.801.898.4639
Email: m.heath@bp2panels.com

677 North 4100 East
Rigby, ID 83442 USA

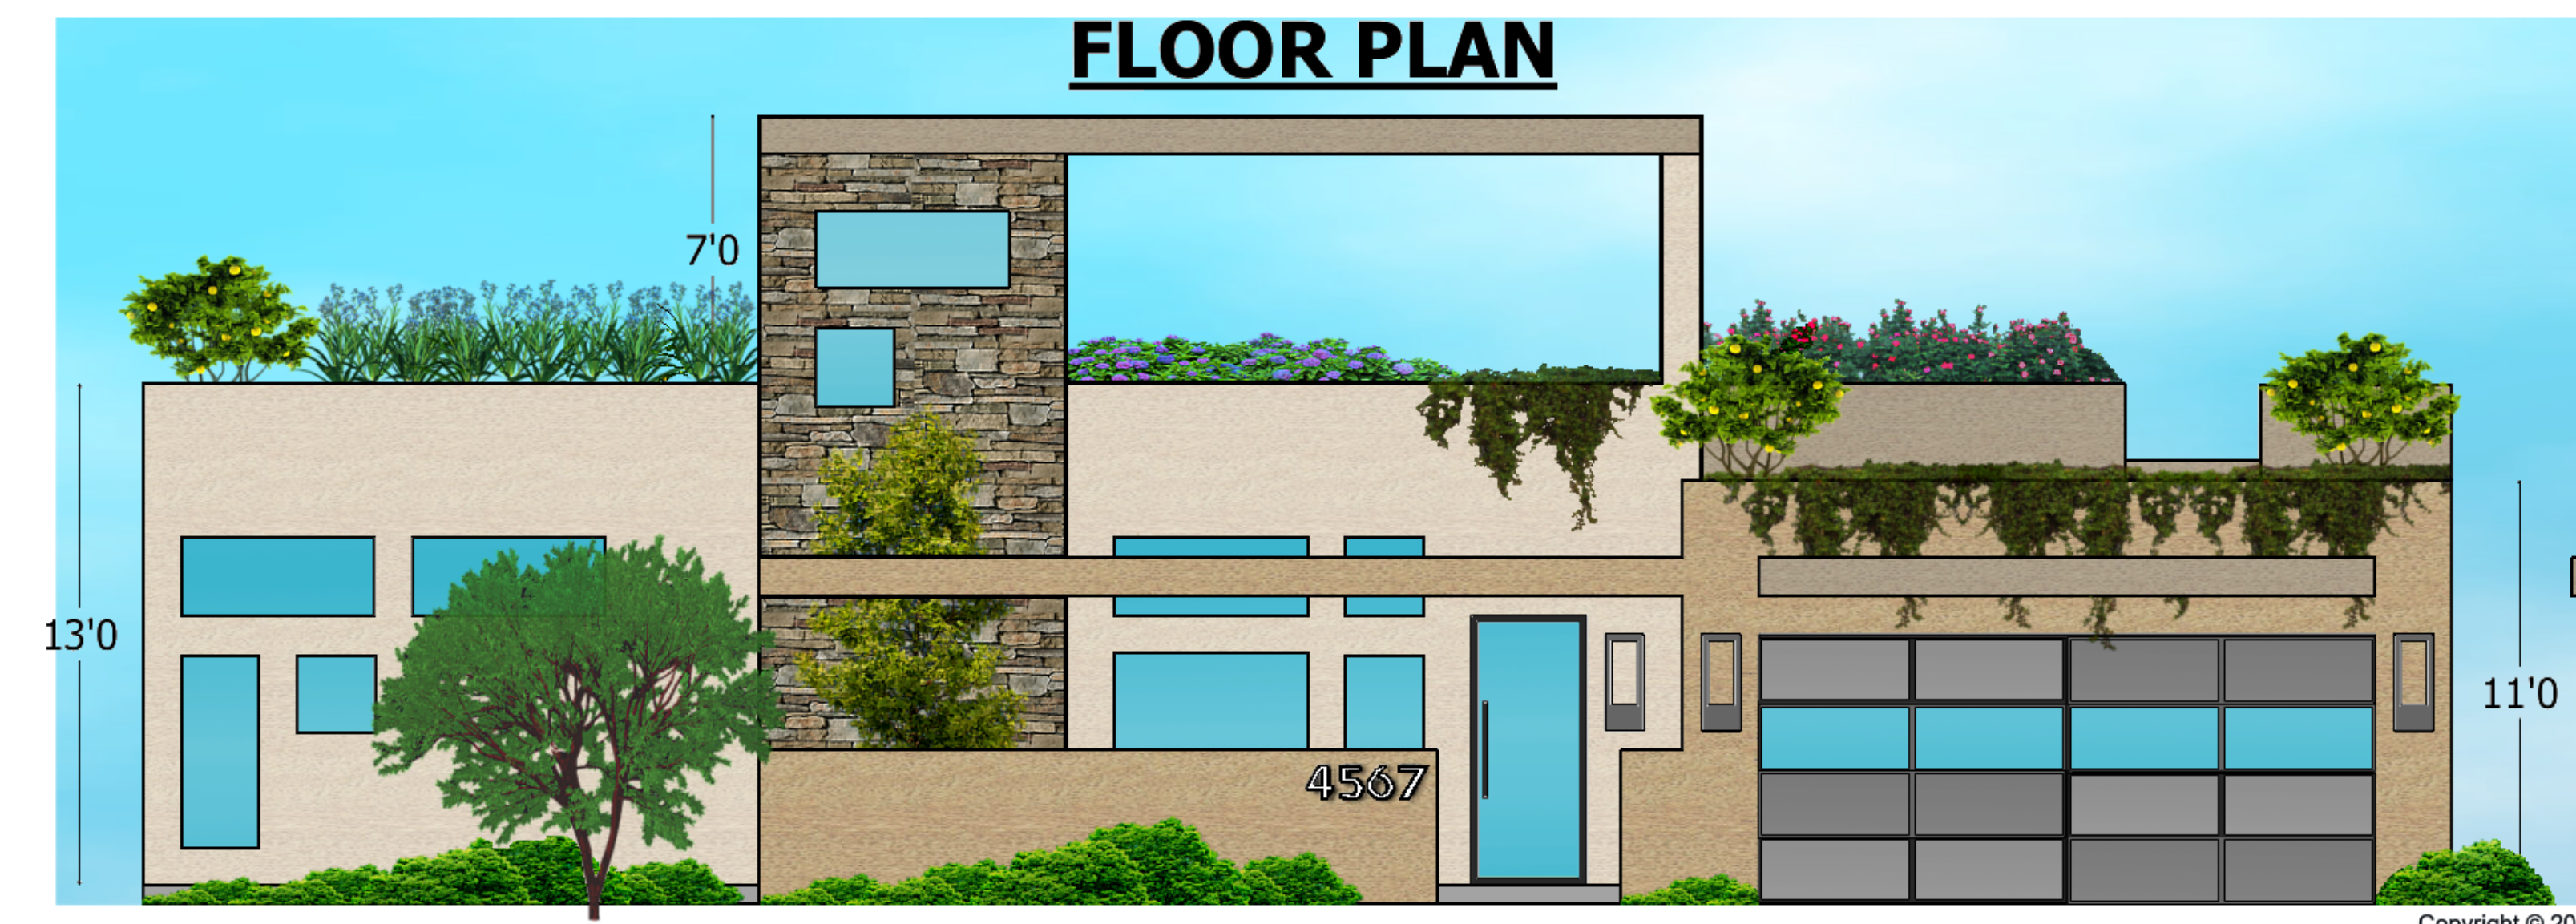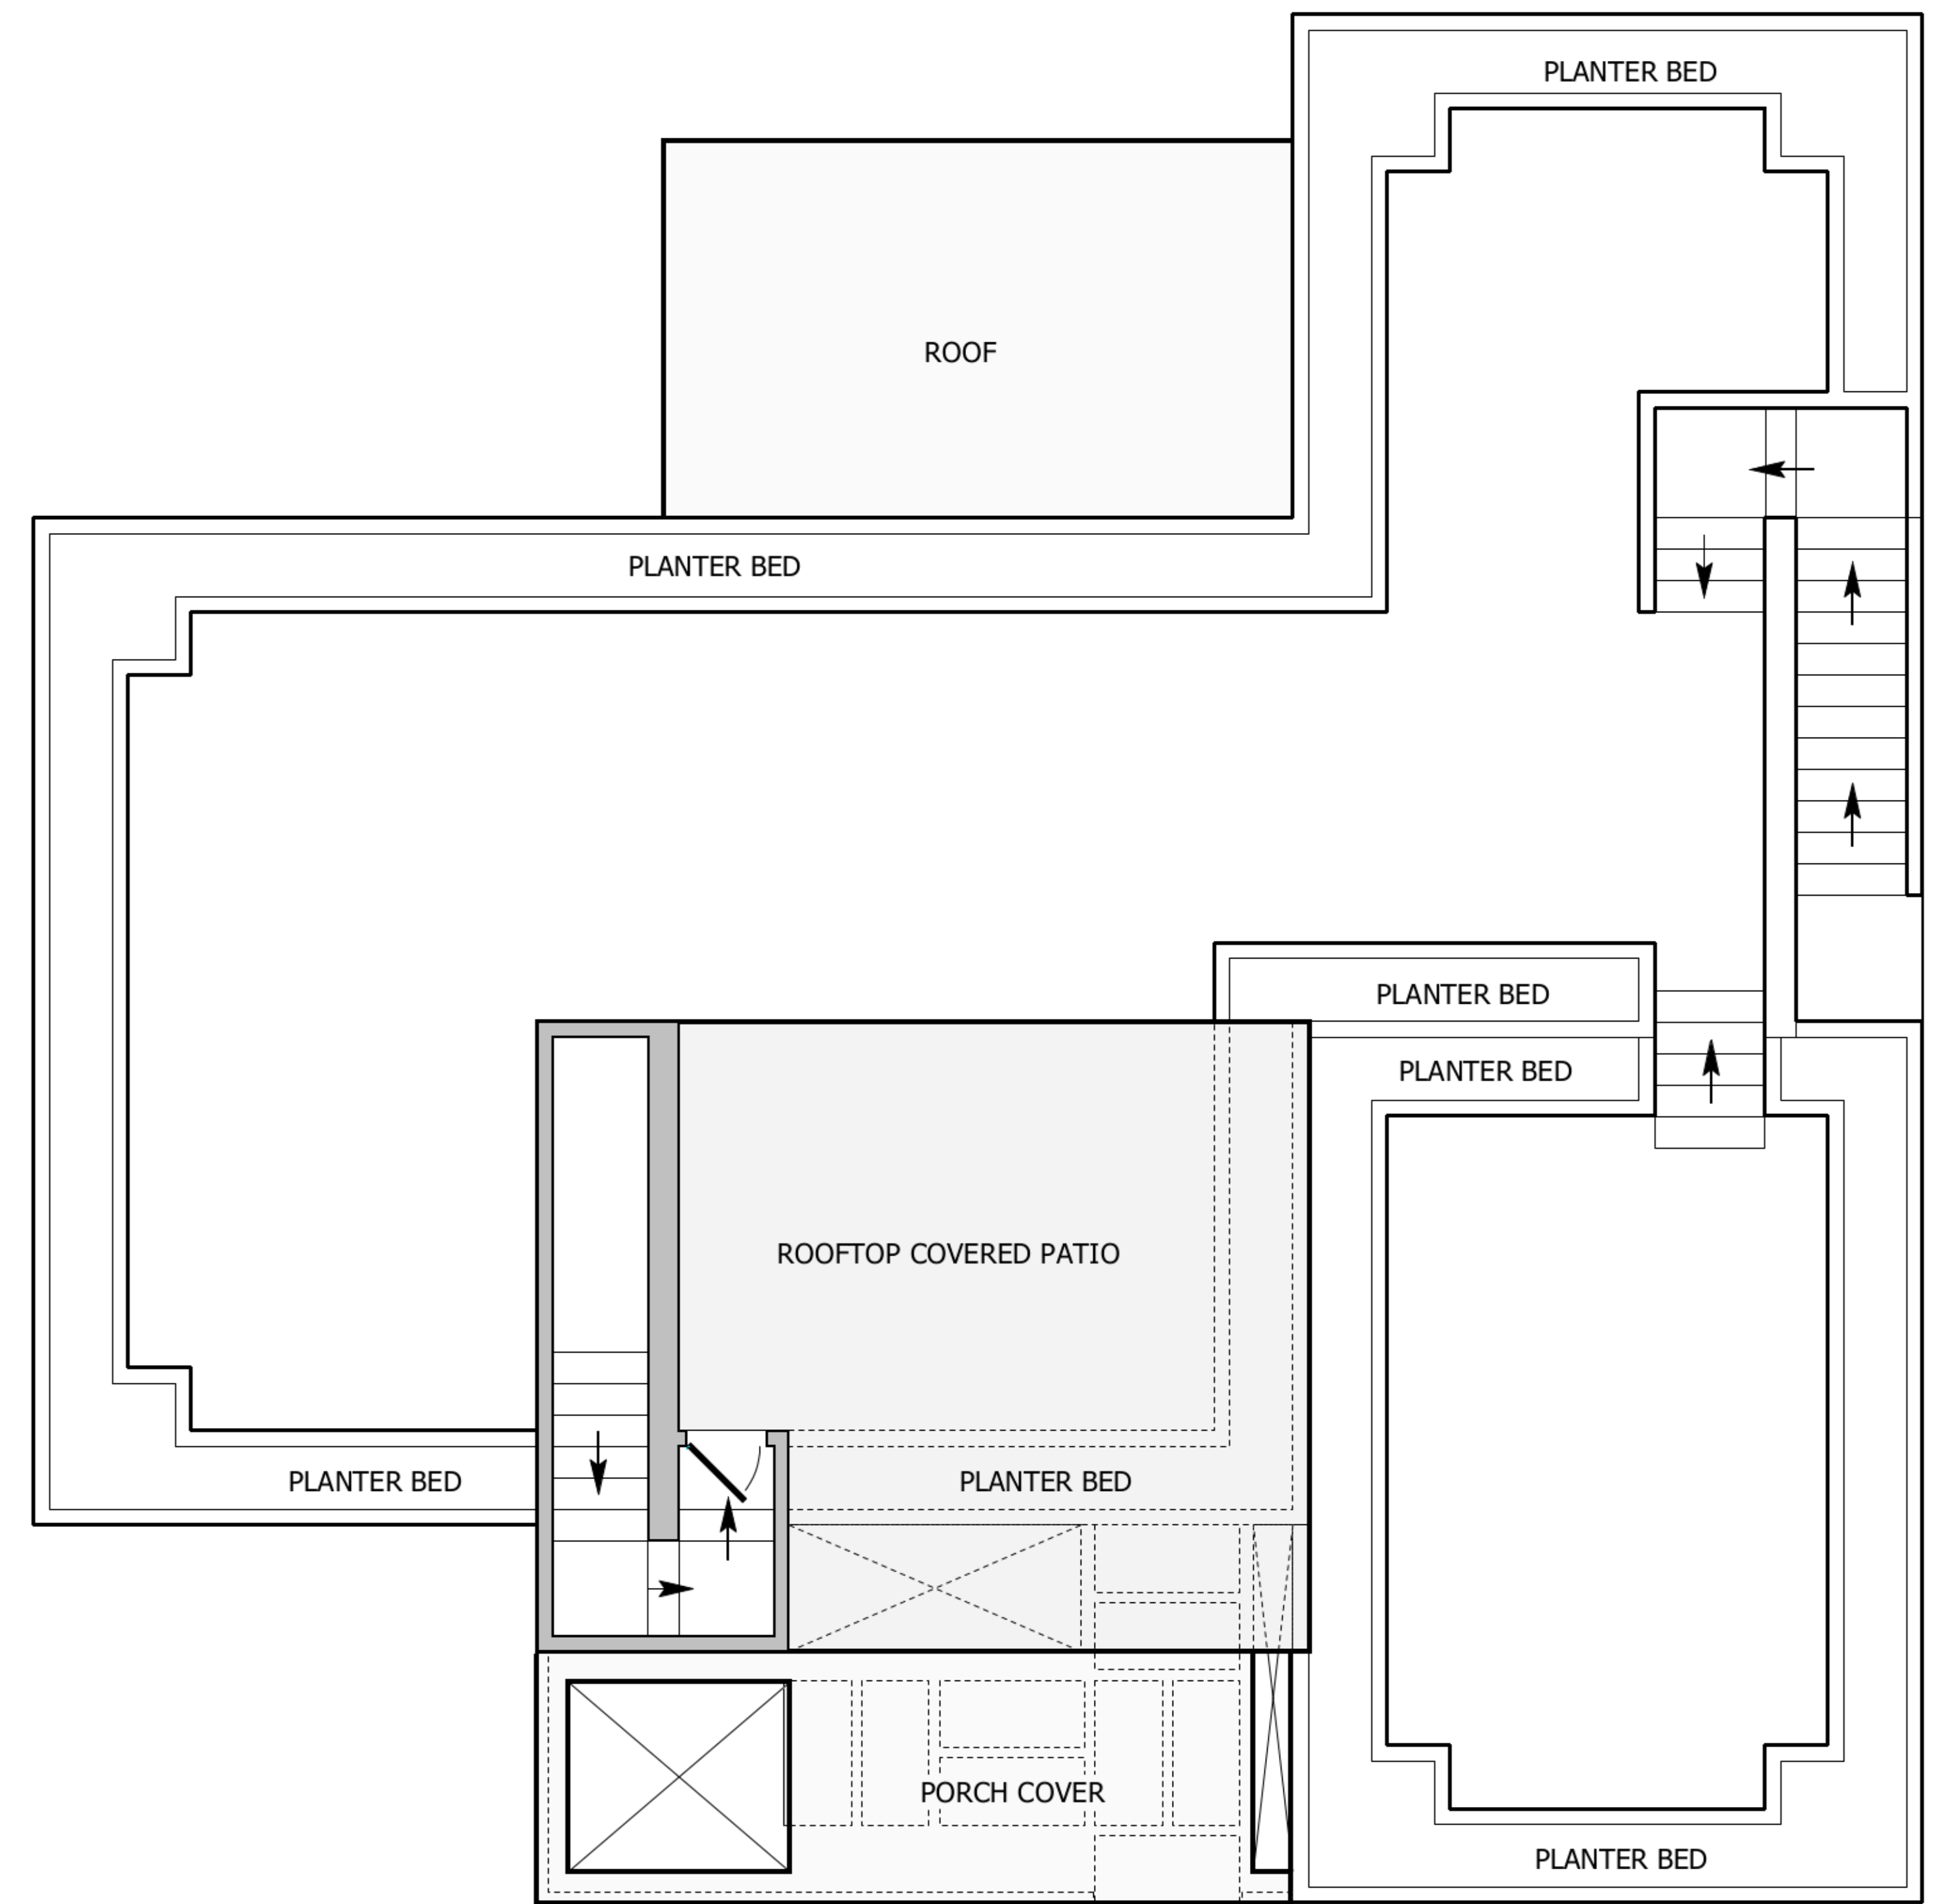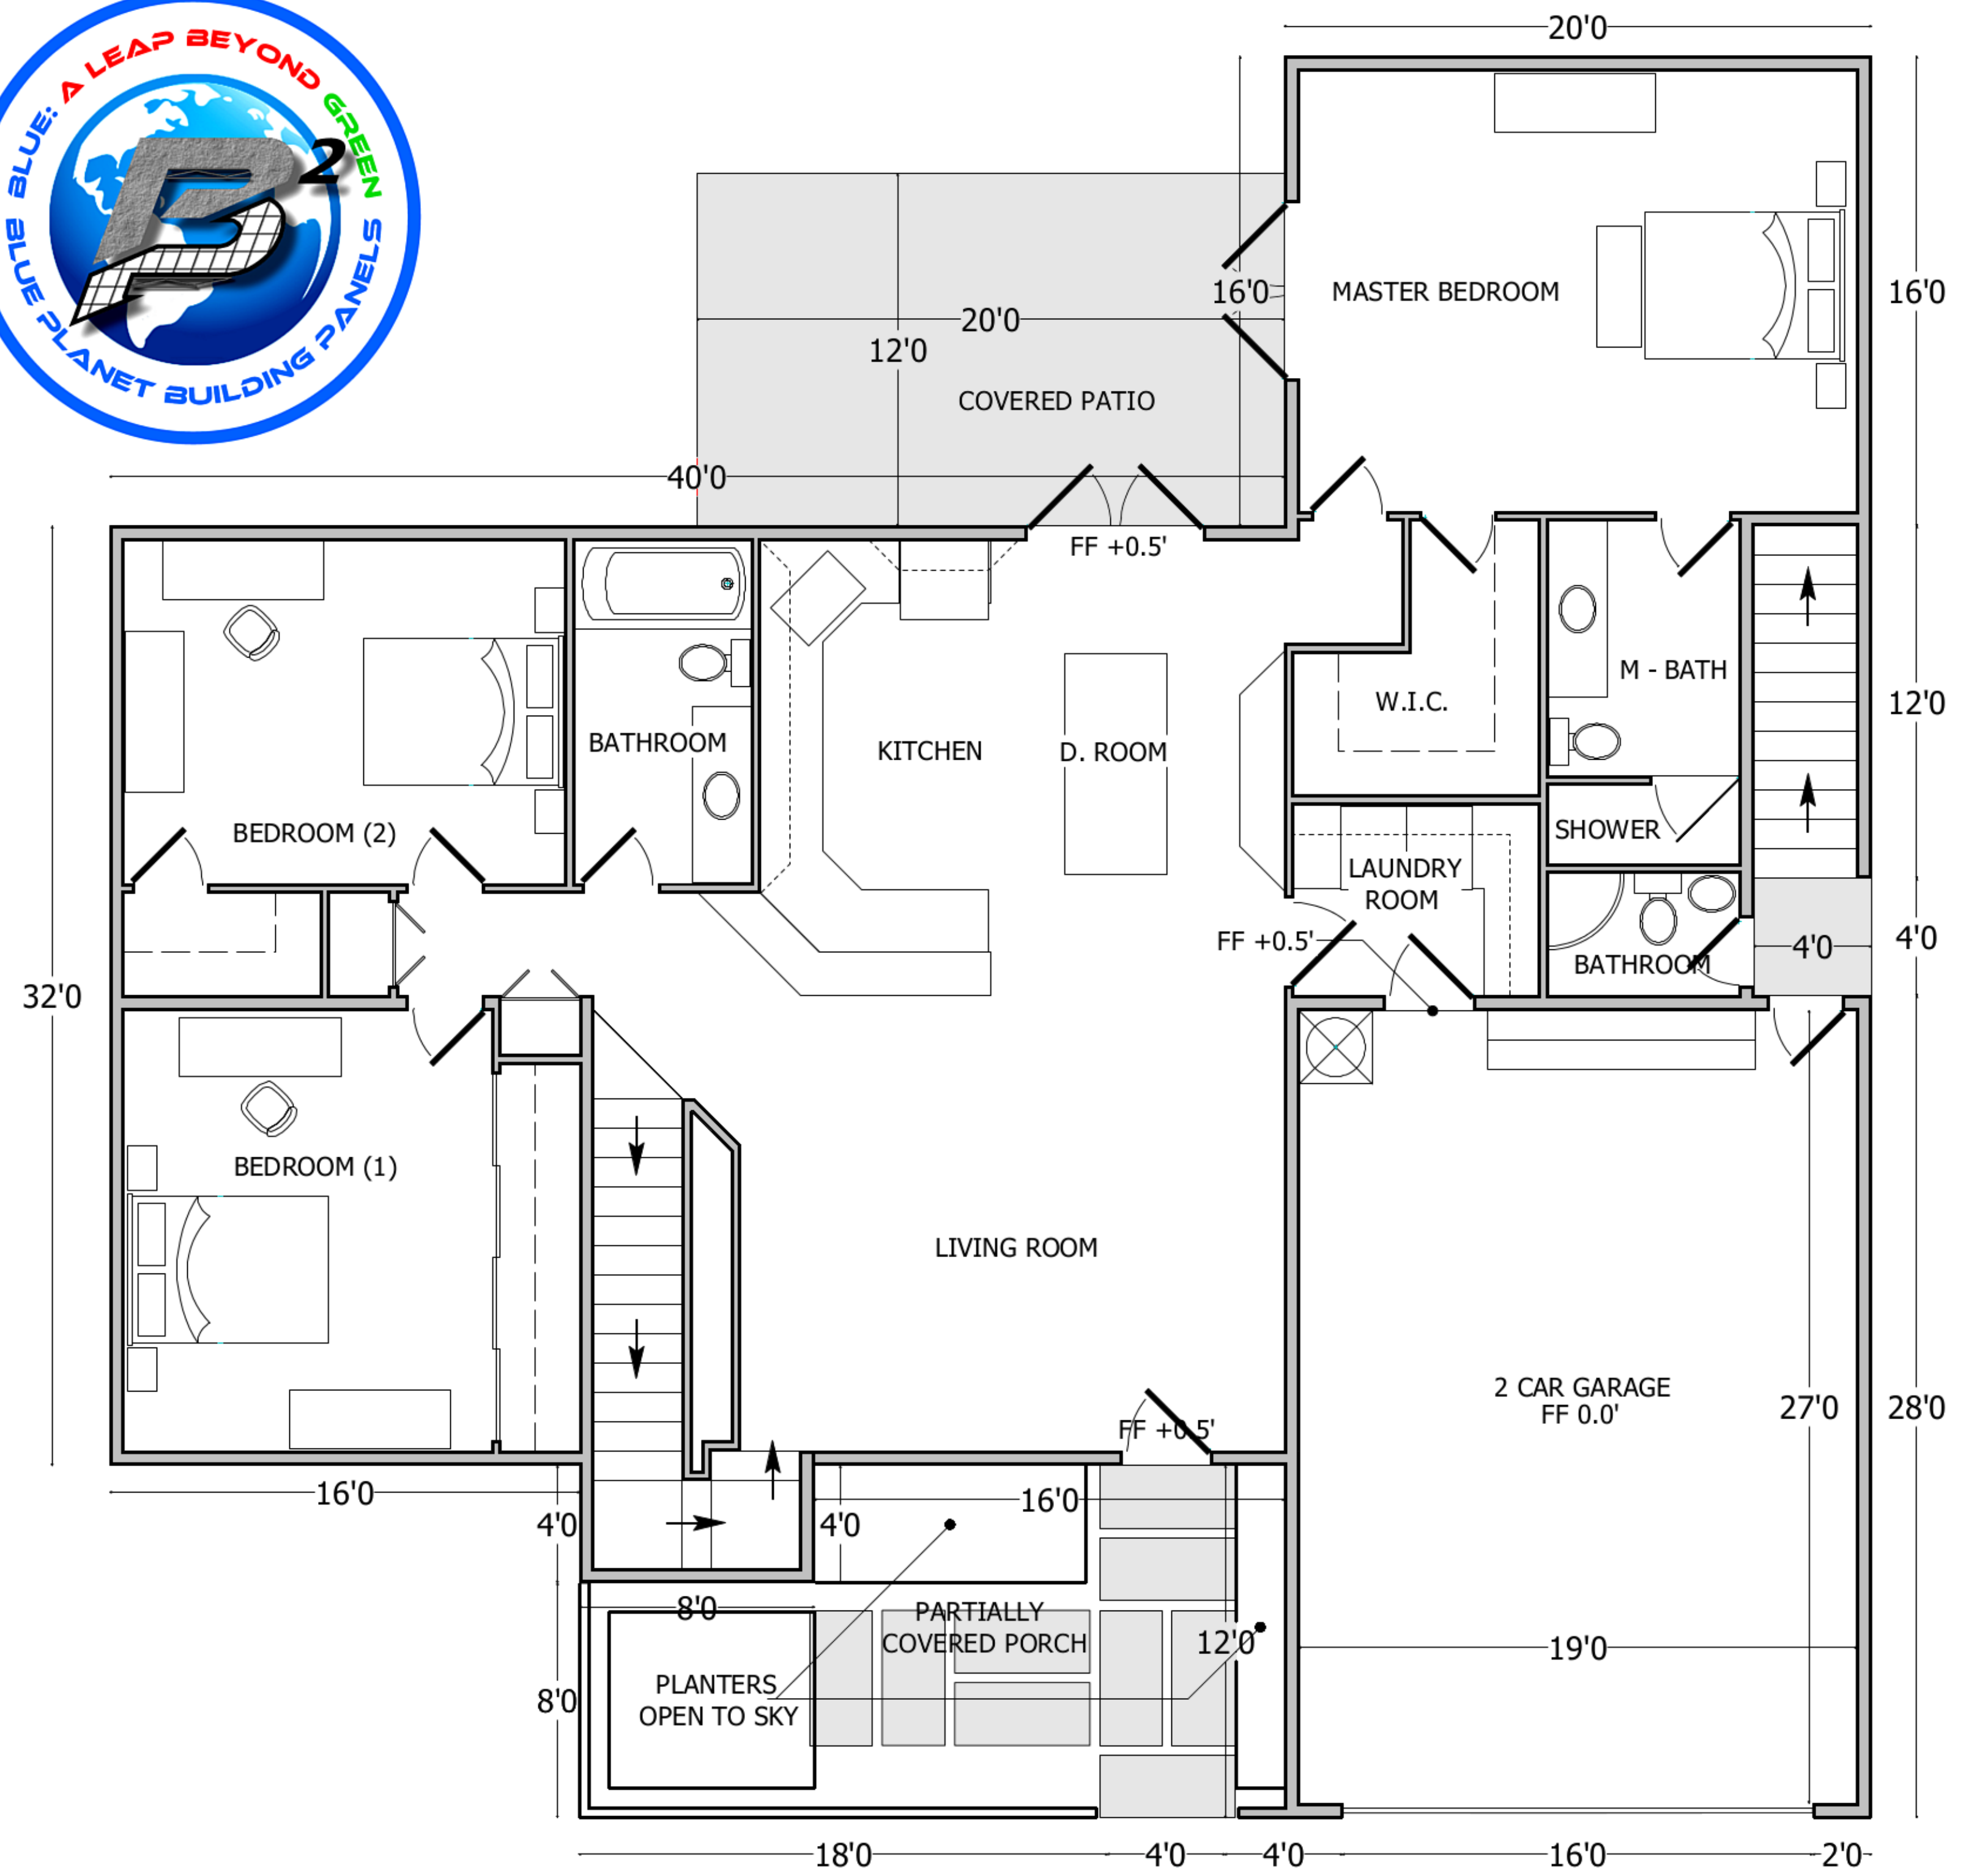

FRONT ELEVATION

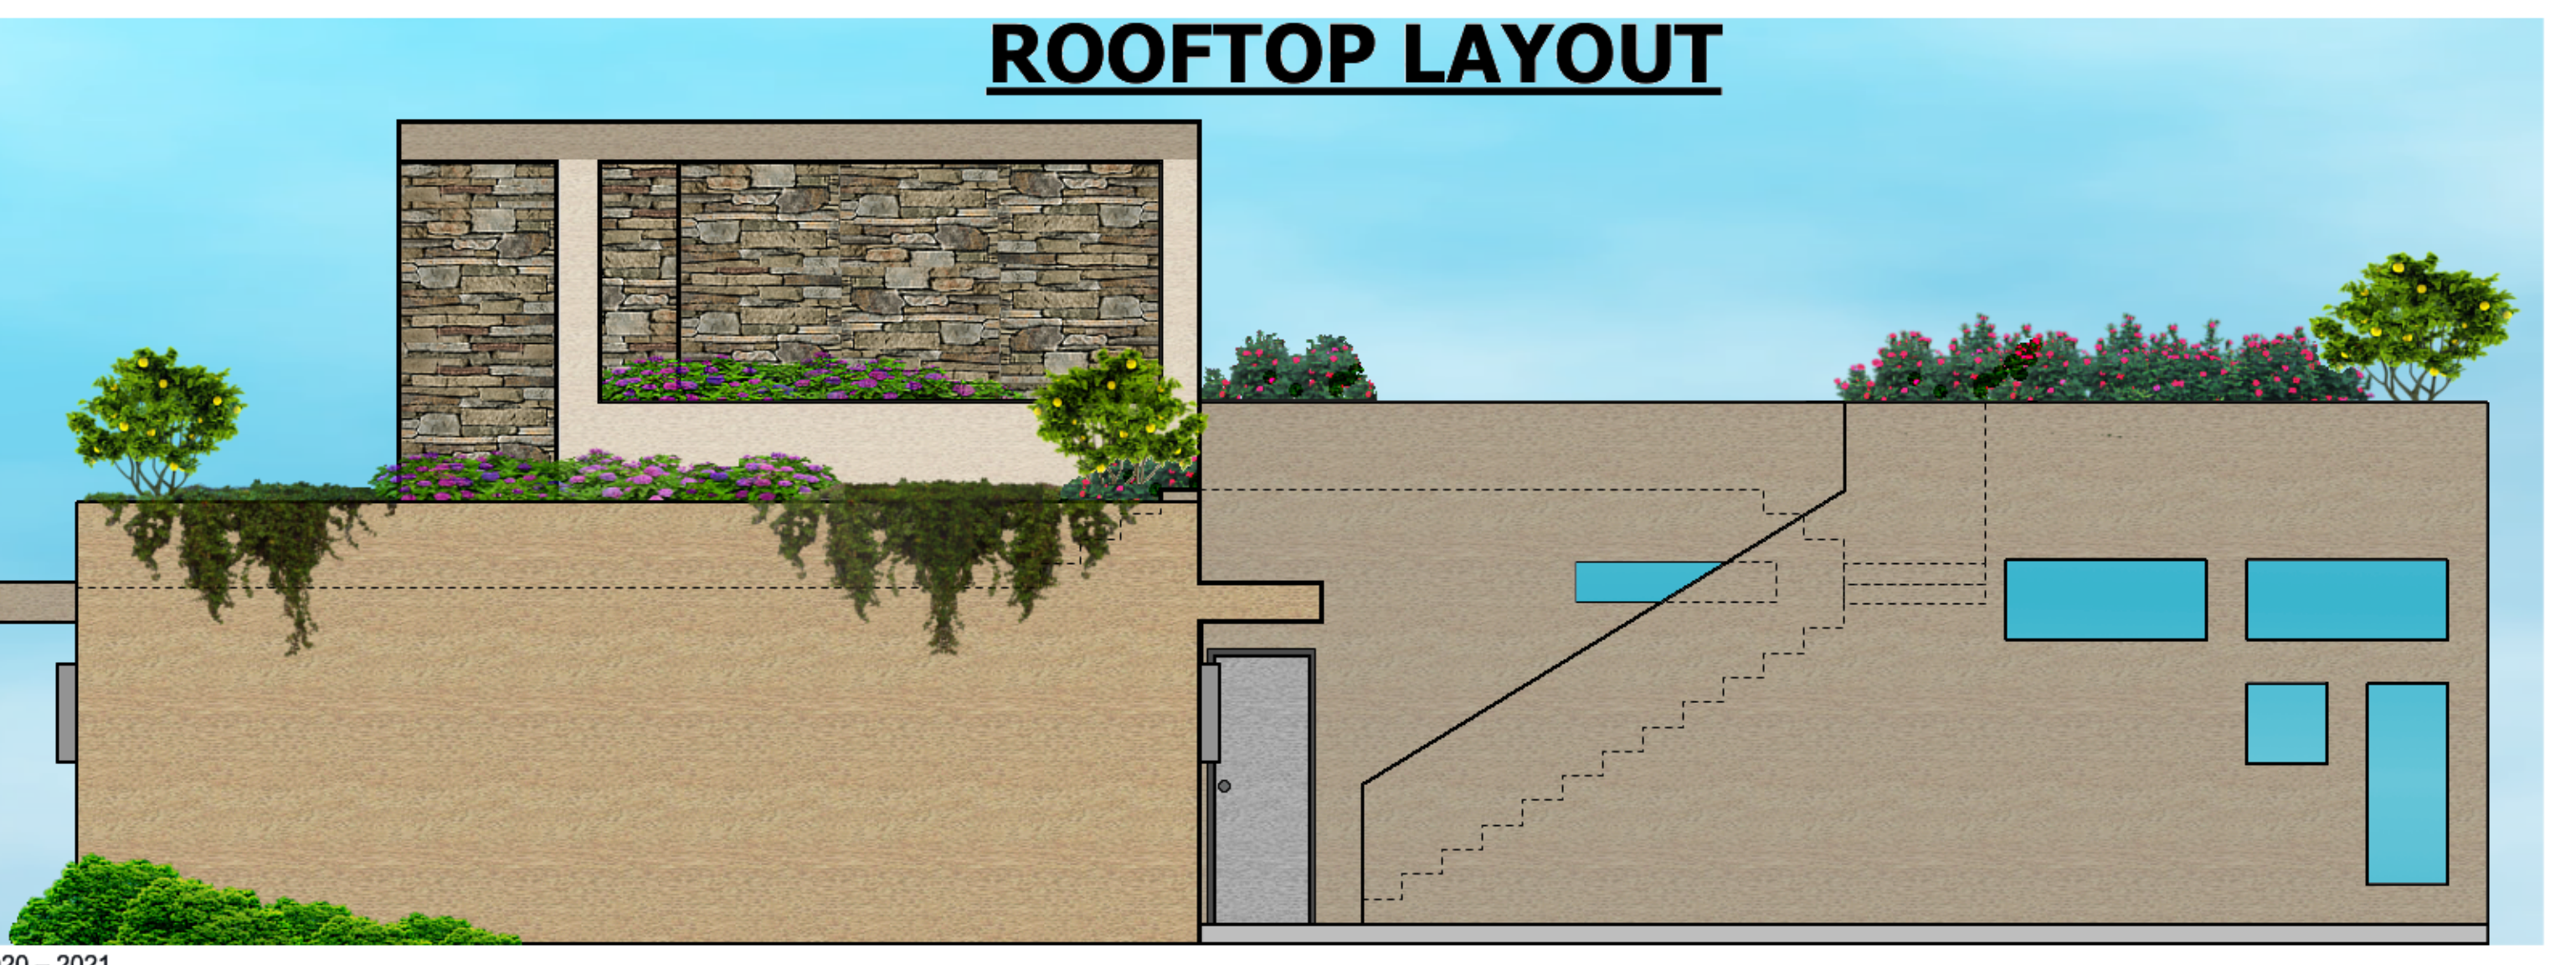

RIGHT SIDE ELEVATION

BLUE PLANET BUILDING PANELS
Paradise Demonstration Home

Copyright © 2020 – 2021
BLUE PLANET BUILDING PANELS
Blue Planet Building Panels reserves all rights to this publication and it cannot be used in whole or in part by anyone, without expressed written consent from one of the Owners of Blue Planet Building Panels. Any copies or reproductions of this document without written consent will be considered plagiarism and pursued to the fullest extent of the law. Design - Build Plans are available for purchase by visiting www.bp2panels.com or by contacting Robert Manchise at 800.535.8573 or email: rob_m@bp2panels.com.
Blue Planet Building Panels is a subsidiary of Blue Millenia Inc. a Wyoming Corporation.
IDAHO: 677 North 4100 East, Rigby, Idaho 83442 – CALIFORNIA: 9204 Vermont Ave. Los Angeles, CA 90044

SCALE 1"=4'