




FRONT ELEVATION
SCALE: 1/8" = 1'-0"

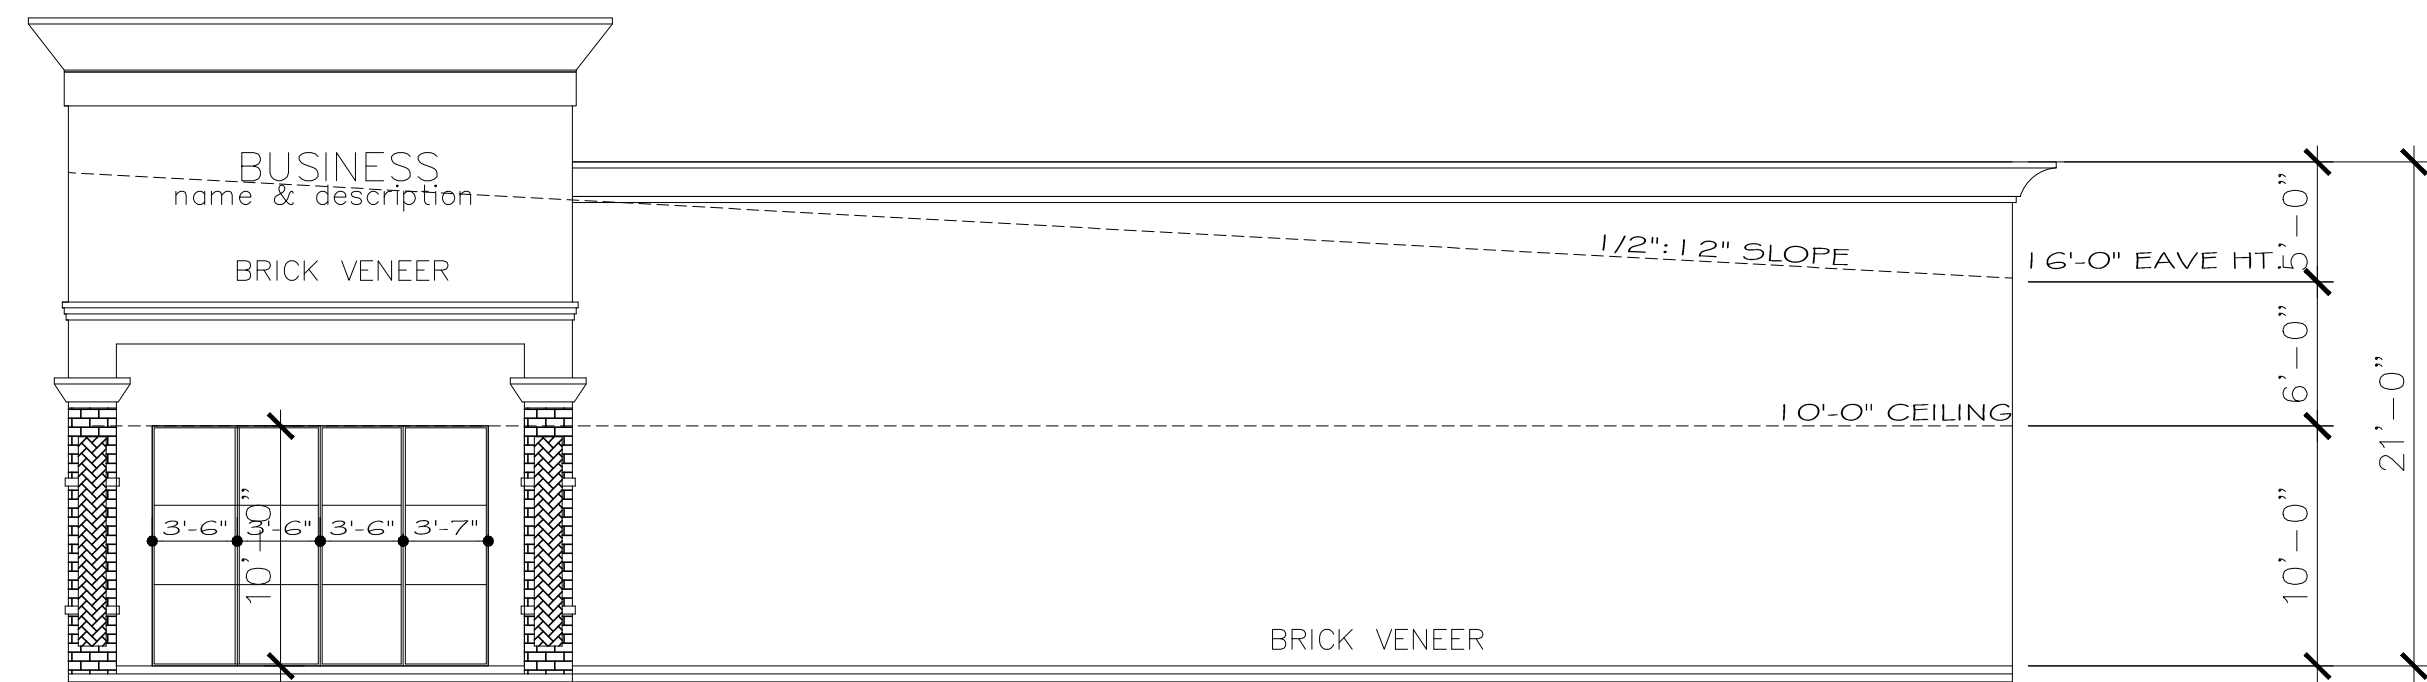

RIGHT ELEVATION
SCALE: 1/8" = 1'-0"

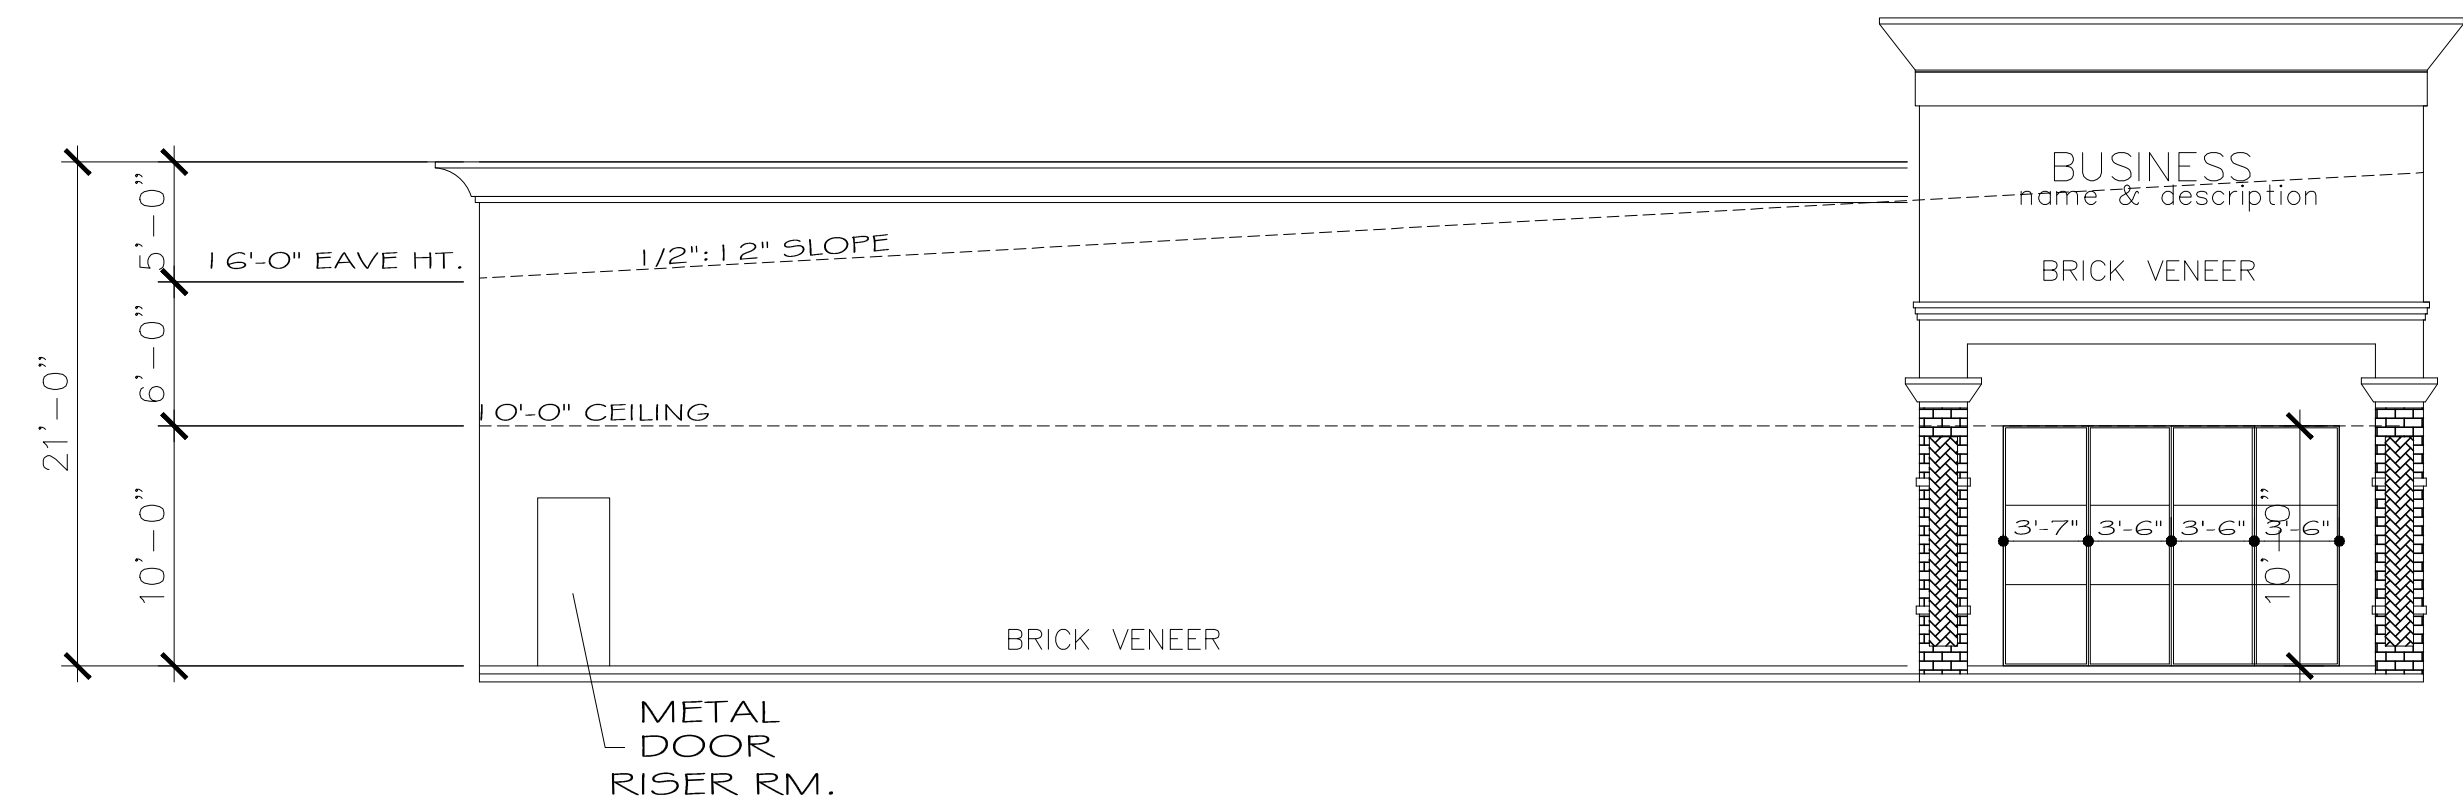

LEFT ELEVATION
SCALE: 1/8" = 1'-0"

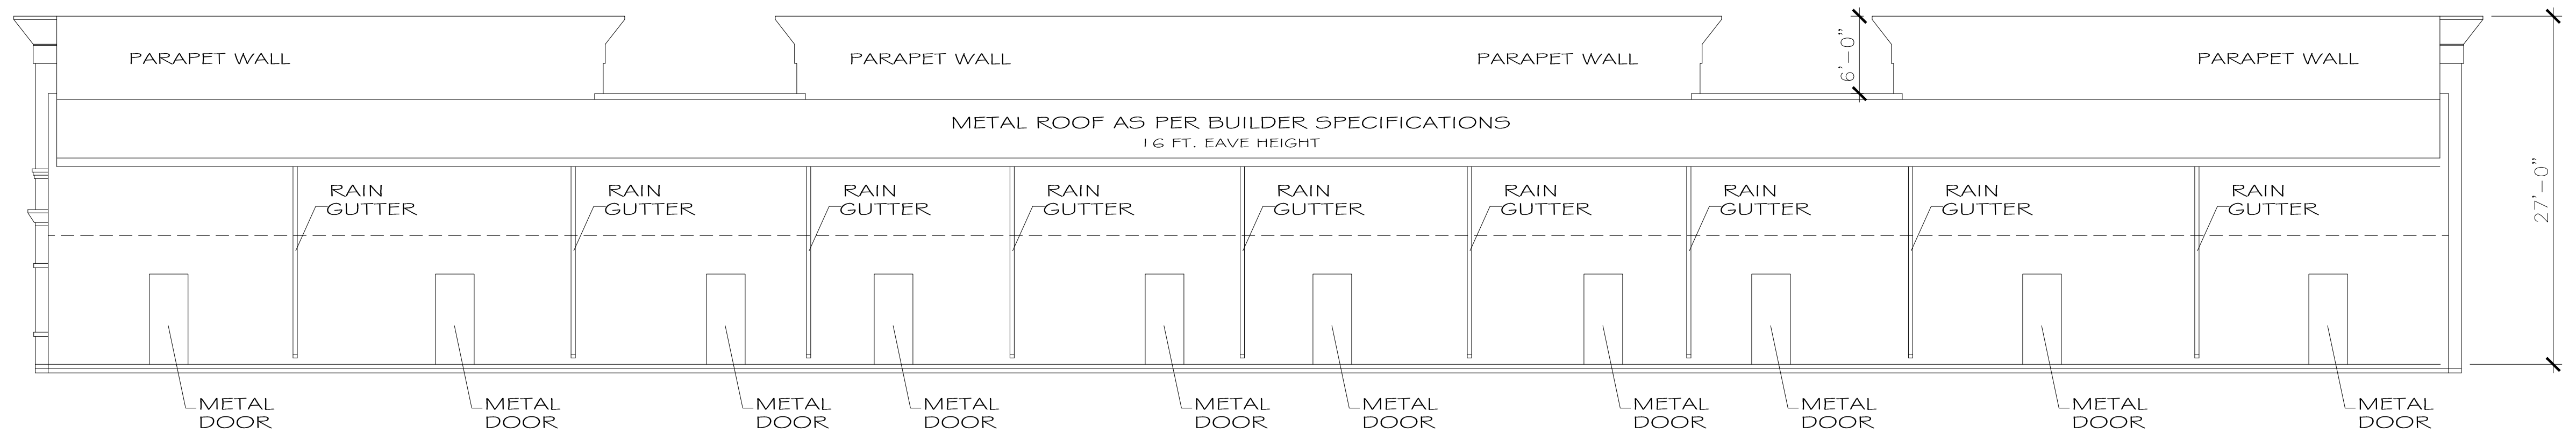


REAR ELEVATION
SCALE: 1/8" = 1'-0"

NOTE:

1. THESE PLANS ARE INTENDED TO PROVIDE THE BASIC INFORMATION FOR CONSTRUCT. THESE PLANS MUST BE VERIFIED AND CHECKED COMPLETELY BY THE GENERAL CONTRACTOR. GENERAL CONTRACTOR MUST VERIFY ALL PLANS BEFORE CONSTRUCTION. FEDERAL, STATE, COUNT, AND LOCAL CITY ORDINANCES AND BUILDING CODES TAKE PRECEDENCE OVER AND PART OF THESE DRAWINGS.


PROJECT #: 21-282
DATE: 10/29/2021
DRAWN BY: Pablo Ramos
CHECKED BY: IIT
REVISION:
1:
2:
3:
4:

TREVIÑO ENGINEERING
FIRM No. F-7906
200 S. 10th, Ste. #1303
McAllen, Texas 78501
TEL No. (956) 283-8847
ident@trevinocengineering.com

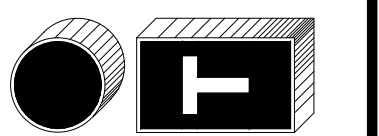

PROJECT: ELIZONDO PLAZA
LOTS 20, 41, 42 & 43 CAÑA DE AZÚCAR SUBD.
ELSA,
TEXAS

OVERALL DIMENSION

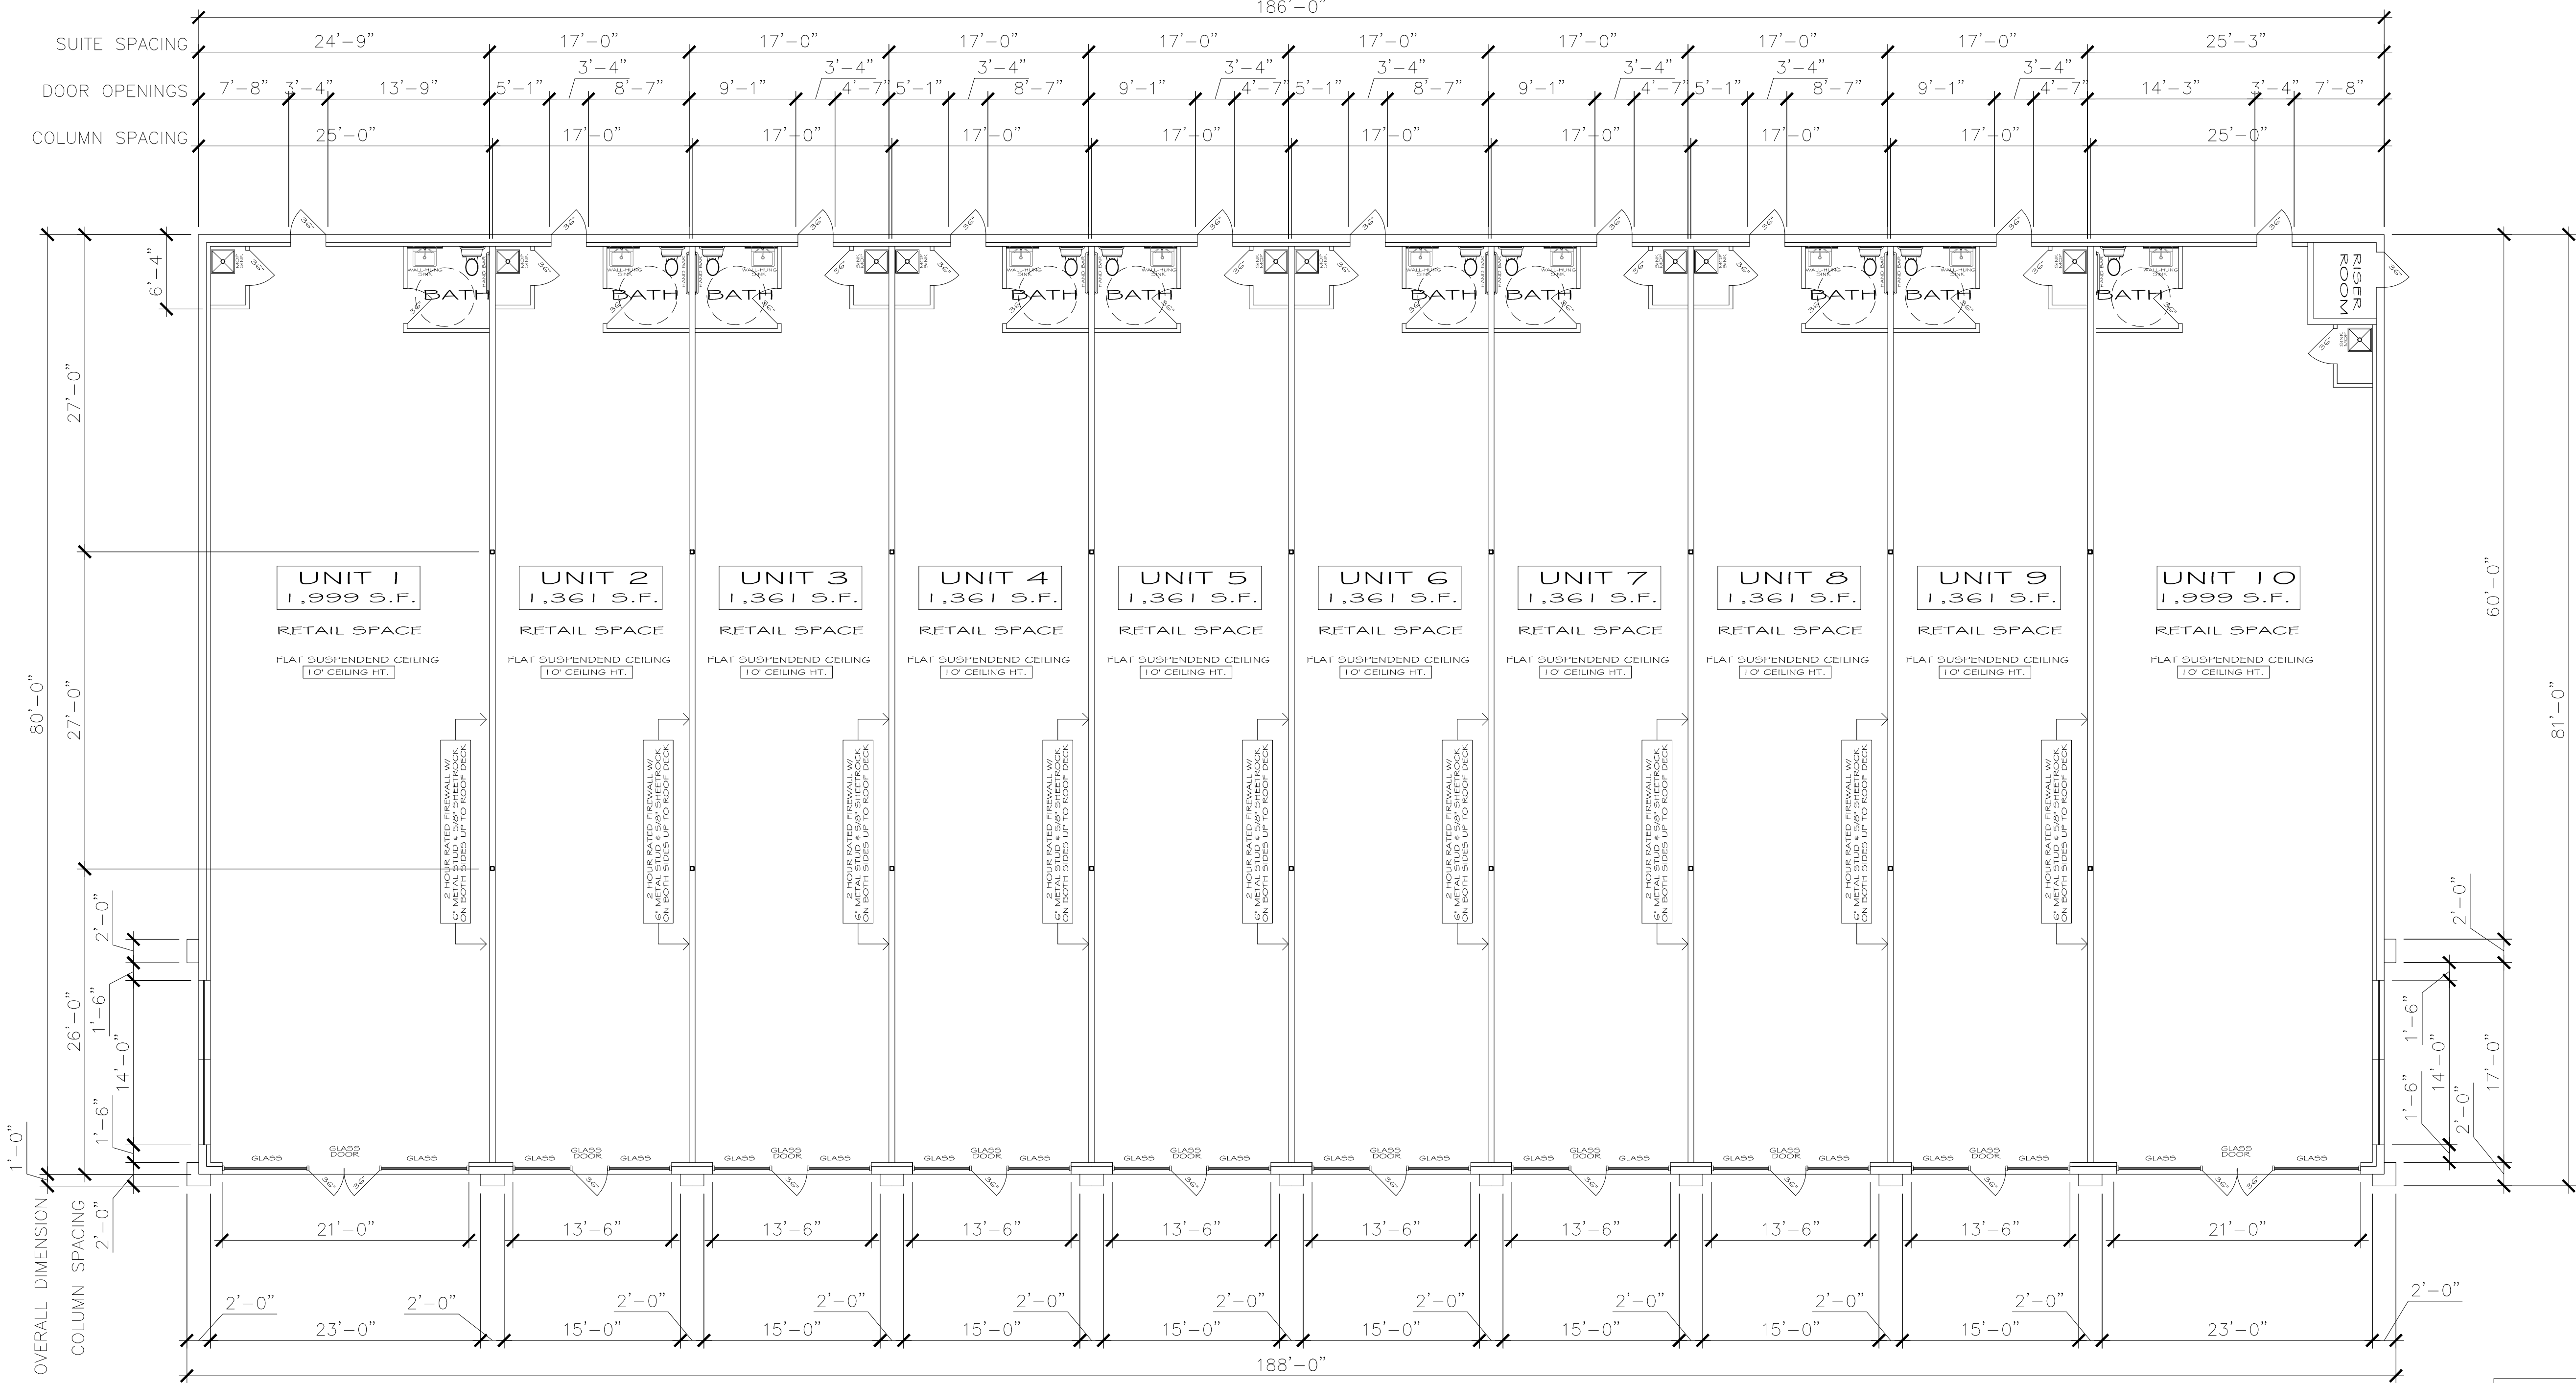


FLOOR PLAN

SCALE: 1/8" = 1'-0"

NOTE:

1. THESE PLANS ARE INTENDED TO PROVIDE THE BASIC INFORMATION FOR CONSTRUCT. THESE PLANS MUST BE VERIFIED AND CHECKED COMPLETELY BY THE GENERAL CONTRACTOR.
GENERAL CONTRACTOR MUST VERIFY ALL PLANS BEFORE CONSTRUCTION.
FEDERAL, STATE, COUNT, AND LOCAL CITY ORDINANCES AND BUILDING CODES TAKE PRECEDENCE OVER AND PART OF THESE DRAWINGS.

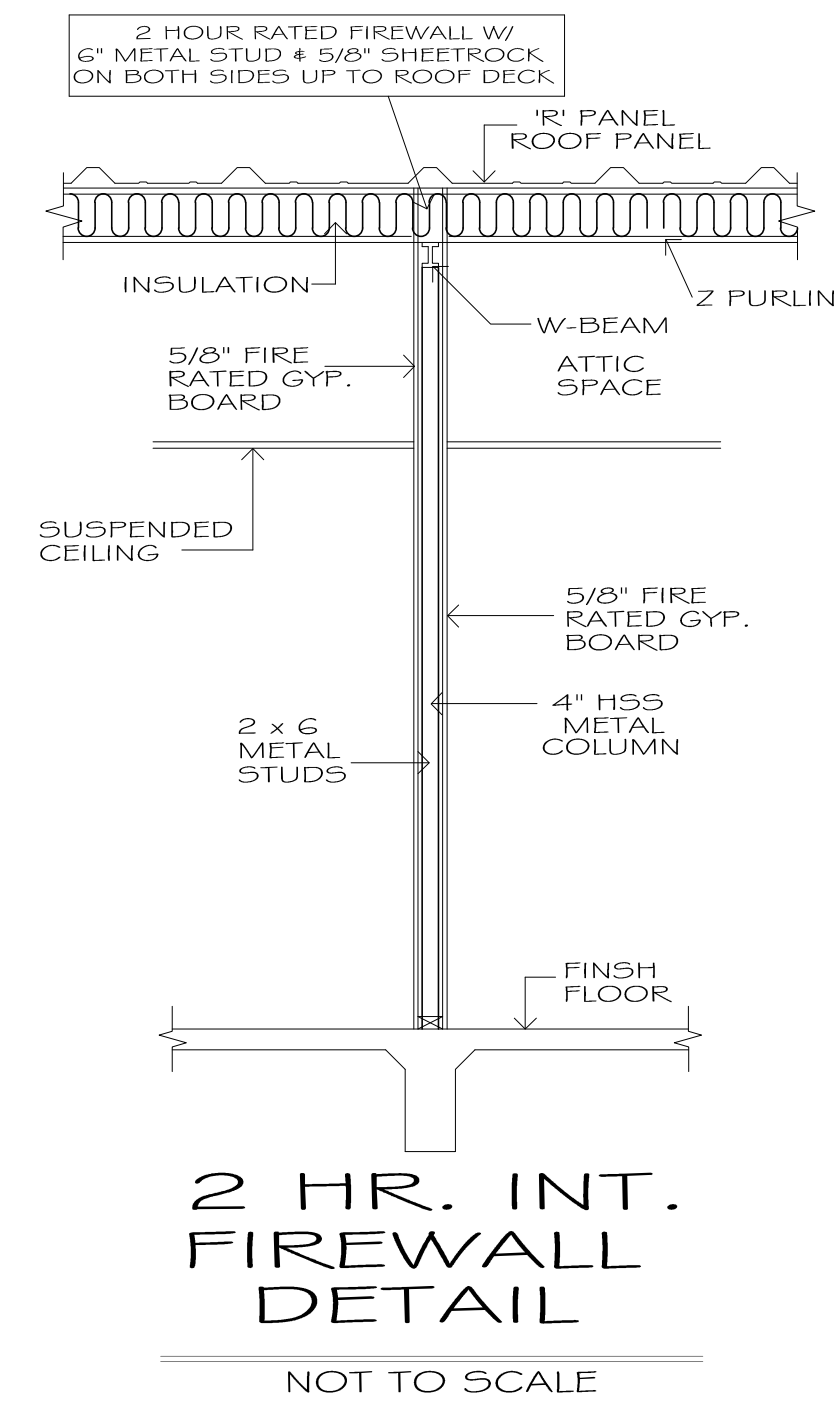

PROJECT #: 21-282
DATE: 10/29/2021
DRAWN BY: Fabio Ramos
CHECKED BY: IIT
REVISION:
1: 1:
2: 2:
3: 3:
4: 4:

TREVINO ENGINEERING
FIRM No. F-7906
TEL No. (956) 283-8847
ident@trevincengineering.com
200 S. 10th. Ste. #1303
McAllen, Texas 78501

PROJECT: ELIZONDO PLAZA
LOTS 20, 41, 42 & 43 CAÑA DE AZÚCAR SUBD.
ELSA, TEXAS

2

OF:




1. THESE PLANS ARE INTENDED TO PROVIDE THE BASIC INFORMATION FOR CONSTRUCT. THESE PLANS MUST BE VERIFIED AND CHECKED COMPLETELY BY THE GENERAL CONTRACTOR.
GENERAL CONTRACTOR MUST VERIFY ALL PLANS BEFORE CONSTRUCTION.
FEDERAL, STATE, COUNT, AND LOCAL CITY ORDINANCES AND BUILDING CODES TAKE PRECEDENCE OVER AND PART OF THESE DRAWINGS.

PROJECT: ELIZONDO PLAZA
LOTS 20, 41, 42 & 43 CAÑA DE AZÚCAR SUBD.
ELSA, TEXAS

[illegible]

1. THESE PLANS ARE INTENDED TO PROVIDE THE BASIC INFORMATION FOR CONSTRUCTION. THESE PLANS MUST BE VERIFIED AND CHECKED COMPLETELY BY THE GENERAL CONTRACTOR.
GENERAL CONTRACTOR MUST VERIFY ALL PLANS BEFORE CONSTRUCTION.
FEDERAL, STATE, COUNTY, AND LOCAL CITY ORDINANCES AND BUILDING CODES TAKE PRECEDENCE OVER AND PART OF THESE DRAWINGS.

SCALE: 1"=20'

 

85' DRAIN DITCH R.O.W.



ELSA, TEXAS

PROJECT #: 21-282
DATE: 10/29/2021
DRAWN BY: Pablo Ramos
CHECKED BY: IIT
REVISION:
1:
2:
3:
4:

OF: