


NOTE:
 NEW SIDING, ROOFING, AND WINDOWS.
 T.B.D. BY CUSTOMER
 ALL OVERHANGS T.B.D. BY CUSTOMER

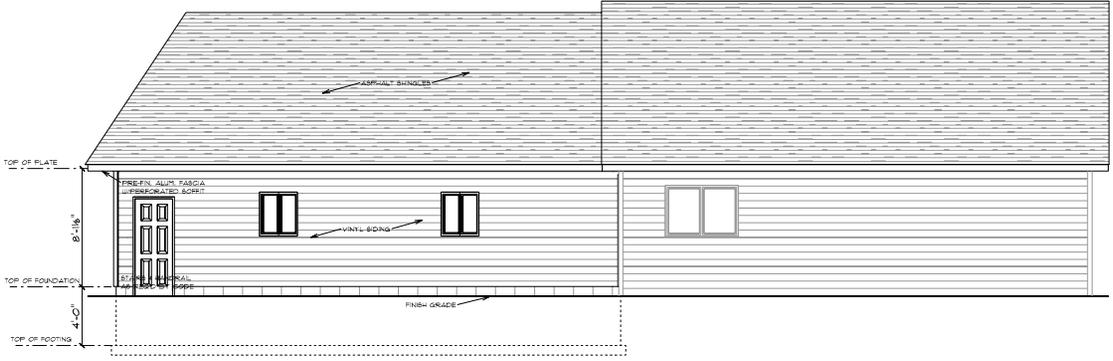

FRONT ELEVATION
 SCALE: 1/4" = 1'-0"



LEFT ELEVATION
 SCALE: 1/4" = 1'-0"

GENERAL NOTES	LEGEND
1. DO NOT SCALE DRAWINGS. USE FIGURED DIMENSIONS ONLY.	☒ BEARING POINT BLOCKED SOLD TO FOUNDATION
2. CONTRACTOR SHALL VERIFY ALL DIMENSIONS PRIOR TO ANY WORK.	▨ INTERIOR BEARING WALL BLOCKED SOLD TO FOUNDATION
3. ALL WORK SHALL CONFORM TO ALL GOVERNING CODES AND REGULATIONS.	⊙ SMOKE DETECTOR
4. ALL WINDOW AND DOOR UNITS TO BE (2) 2"x6", UNLESS NOTED OTHERWISE.	--- SUPPORT BEAM
5. PROVIDE SMOKE DETECTORS IN EACH SLEEPING AREA AND ONE ON EACH FLOOR MINIMUM. ALL DETECTORS TO BE HARD WIRE IN SERIES WITH BATTERY BACKUP.	
6. VERIFY ALL BEAM SIZES WITH FLOOR JOIST MANUFACTURER BEFORE CONSTRUCTION BEGINS.	

NOTE:
 THE BUILDER MUST APPROVE ALL DRAWINGS BEFORE CONSTRUCTION BEGINS. THE LICENSED BUILDER TAKES FULL RESPONSIBILITY OF ALL THE DRAWINGS, THE DESIGN & ALL STRUCTURAL DETAILS.

BUILDER: T.B.D.
 JOB NAME: ELLSWORTH ADDITION

27300 M-32
 Hillman MI, 49746
 (989) 250-1626
 Hillman@bernardbuilding.com

808 E. Huron
 Augrees MI 49703
 (989) 876-1114
 joe@bernardbuilding.com

828 N. Huron St.
 Cheboygan, MI 49721
 (231) 445-8031
 josh@bernardbuilding.com



385 S. Washington
 Hales, MI 49739
 (989) 228-2211
 ed@bernardbuilding.com



DRAWN BY:
 Joseph Leonard
 REVISION: 2
 DATE: 5/14/2024
 PAGE: 1

A 4

NOTE:
NEW SIDING, ROOFING, AND WINDOWS.
T.B.D. BY CUSTOMER
ALL OVERHANGS T.B.D. BY CUSTOMER

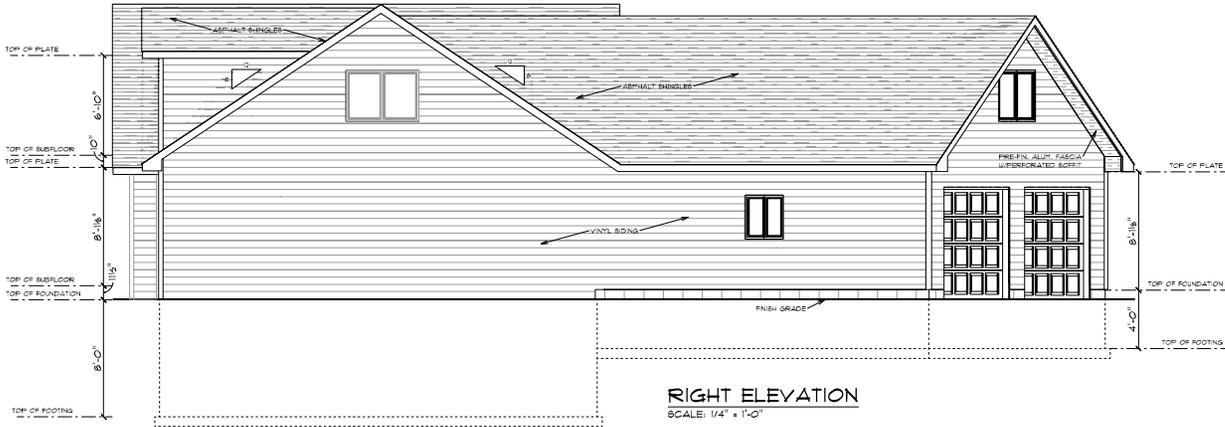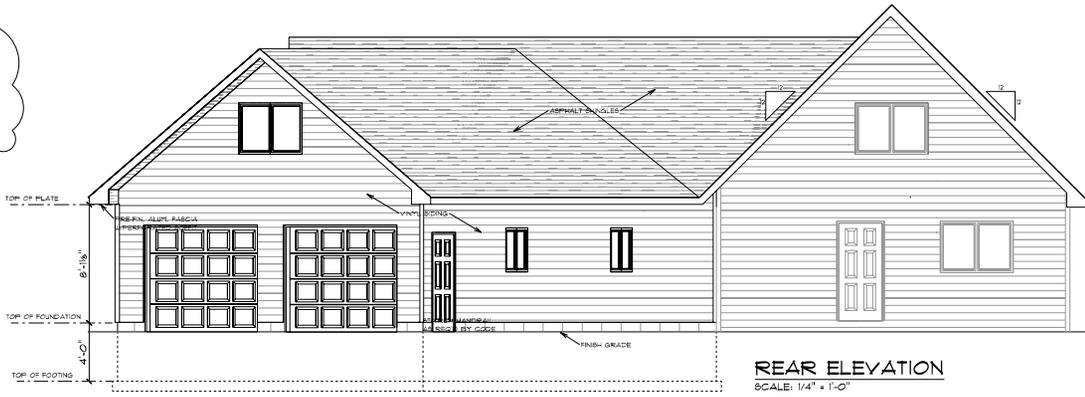

GENERAL NOTES	LEGEND
1. DO NOT SCALE DRAWINGS. USE FIGURED DIMENSIONS ONLY.	☒ BEARING POINT BLOCKED SOLD TO FOUNDATION
2. CONTRACTOR SHALL VERIFY ALL DIMENSIONS PRIOR TO ANY WORK.	▨ INTERIOR BEARING WALL BLOCKED SOLD TO FOUNDATION
3. ALL WORK SHALL CONFORM TO ALL GOVERNING CODES AND REGULATIONS.	● SMOKE DETECTOR
4. ALL WINDOW AND DOOR LINTELS TO BE (2) 2"x12", UNLESS NOTED OTHERWISE.	--- SUPPORT BEAM
5. PROVIDE SMOKE DETECTORS IN EACH SLEEPING AREA AND ONE ON EACH FLOOR MINIMUM. ALL DETECTORS TO BE HARD WIRED IN SERIES WITH BATTERY BACKUP.	
6. VERIFY ALL BEAM SIZES WITH FLOOR JOIST MANUFACTURER BEFORE CONSTRUCTION BEGINS.	

NOTE:
THE BUILDER MUST APPROVE ALL DRAWINGS BEFORE CONSTRUCTION BEGINS. THE LICENSED BUILDER TAKES FULL RESPONSIBILITY OF ALL THE DRAWINGS, THE DESIGN & ALL STRUCTURAL DETAILS.

BUILDER: T.B.D.
JOB NAME: ELLSWORTH ADDITION

27300 M-32
Hillman MI, 49746
(989) 250-1626
hillman@bernardbuilding.com

808 E. Huron
Augsess MI 49703
(989) 876-7114
pcc@pccinteriorcontracting.com

828 N. Huron St.
Cheboygan, MI 49721
(231) 445-8031
pcc@pccinteriorcontracting.com

385 S. Washington
Hale, MI 49739
(989) 728-2211
pcc@pccinteriorcontracting.com



DRAWN BY:
Joseph Lemel
REVISION: 2
DATE: 5/14/2024
PAGE: 1

A 5