


# Petitioner's Exhibit 8

# WINFIELD WWTP PHASE 3 IMPROVEMENTS - EXPANSION TO 4.0 MGD

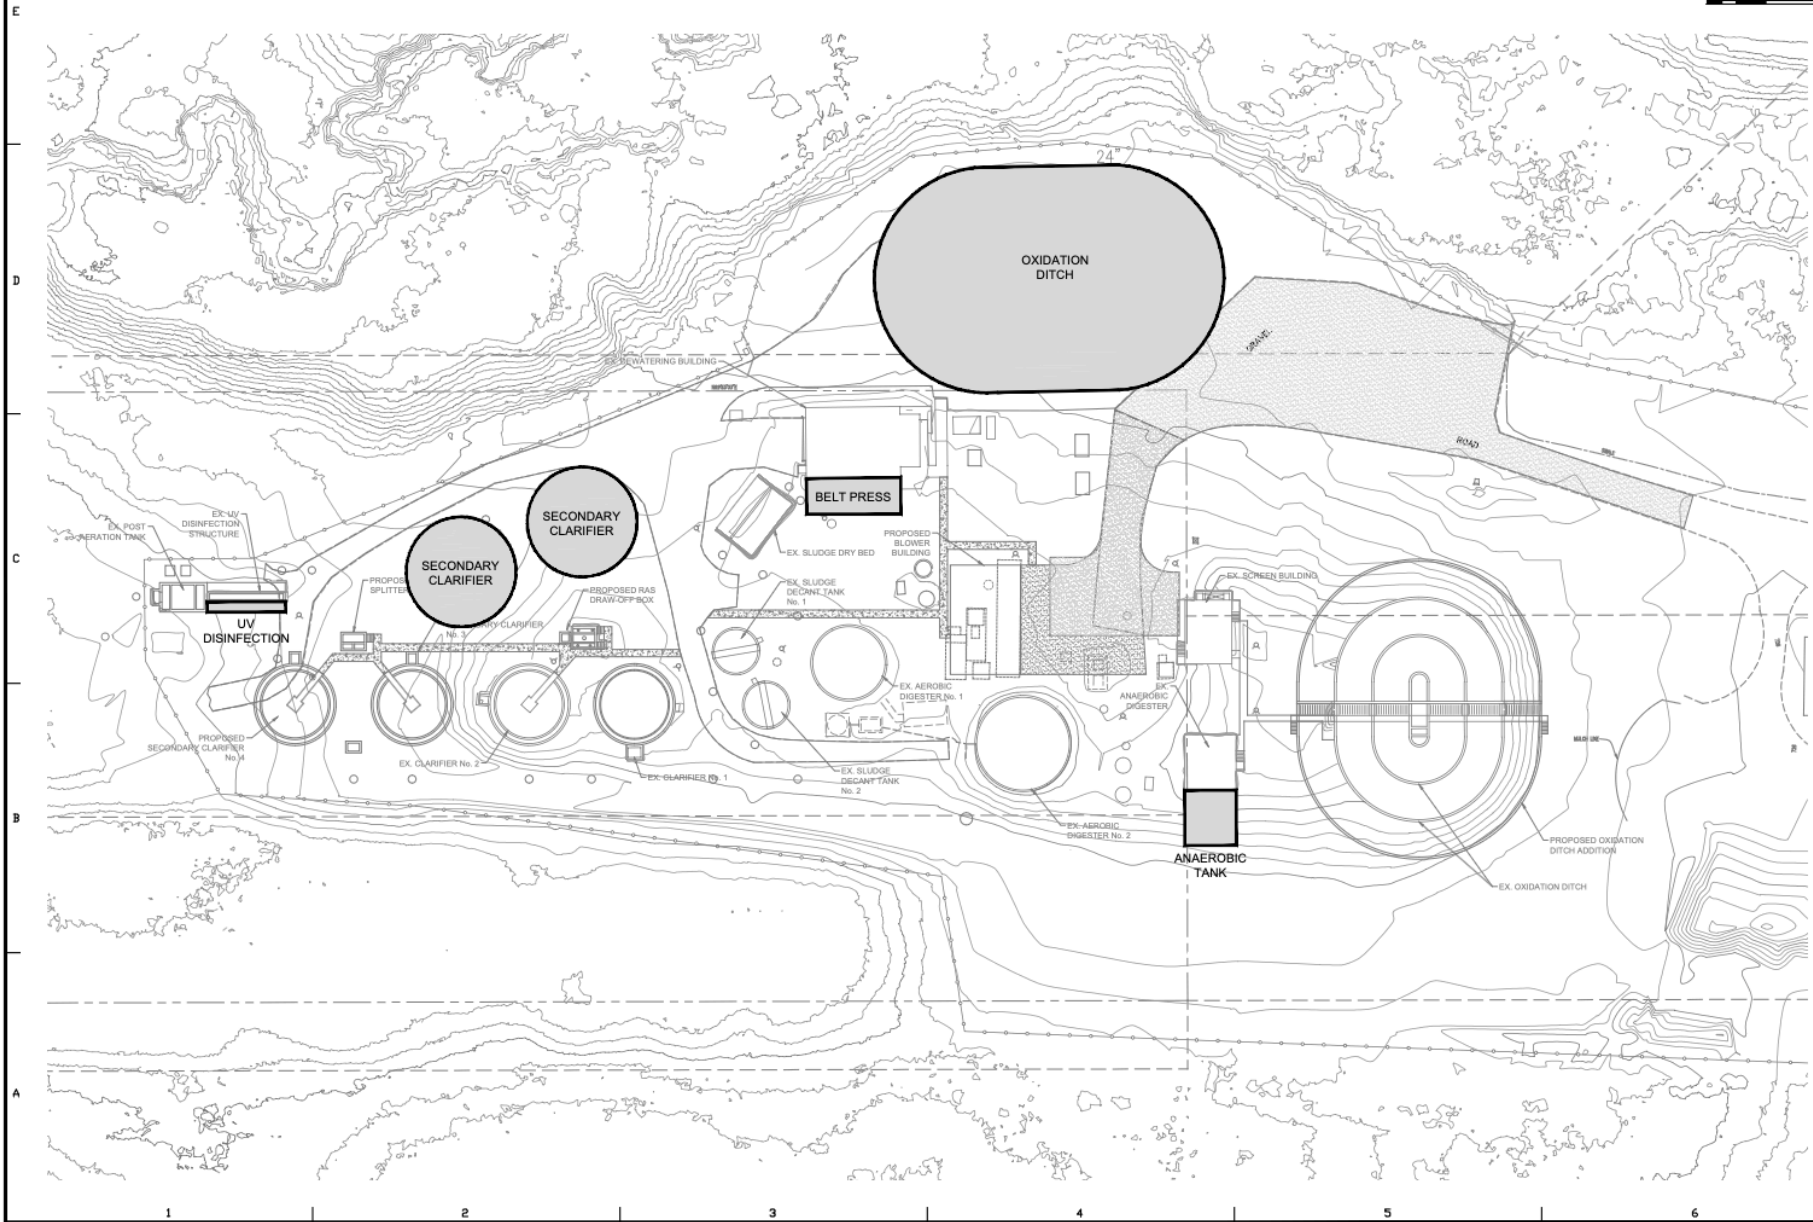

NO.	DATE	REVISIONS

8052 MONTICELLO AVENUE SUITE 207  
SKOKIE, IL 60076  
TEL: 847-309-2590  
FAX: 847-594-6185  
STATE OF ILLINOIS  
OFFICIAL RECORDING  
LICENSE NO. 18-0581



TOWN OF WINFIELD, INDIANA  
WASTEWATER TREATMENT PLANT  
PHASE 2 IMPROVEMENTS  
OVERALL SITE PLAN



PROJECT MANAGER

PROJ. MGR.	JCL
PROJ. ENG.	JCL
DRAWN BY	RJH
CHKD BY	JCL
DATE	12-18-23
SCALE	AS NOTED

SHEET

EX

(Users/Projects/Drawings/Winfield WWTP 4.0 MGD.dwg - EX-1  
DATE: 12-18-23 10:01 AM  
USER: R2304017)