


PROJECT:

SPECIFICATIONS	
CABINET & MISCELLANEOUS MATERIALS	NOTES
PARTS & SHELVES TO BE 1/4", 1/2", 3/4" WHITE MELAMINE OR LAMINATE ON PARTICLE BOARD.	
DRAWER BOX	
BHK 1/2" DURAWRAP STOCK, 1/2" WHITE MELAMINE EDGE = .018 PVC TO MATCH	
PULLS	
3" BAR PULL - AMEROCK BP19010SS	
HINGES	
GRASS TIOMOS HINGES. 120°	
DOOR SLIDES	
ACCURIDE 3832, ZINC	
EDGES	
DOORS & FRONTS EDGES = .018 PVC TO MATCH SEE ELEV.	
CABINET BOX EDGES = .018 PVC TO MATCH SEE ELEV.	
CABINET INTERIOR EDGES = .018 PVC TO MATCH MEL-1	
SPOON PINS SHELF SUPPORTS IN 5MM DIA. HOLES	
COUNTERTOP EDGING: EASED EDGES	
COUNTERTOPS AND PANEL MATERIALS	
SUBSTRATE OR PARTICLE BOARD, MDF, MOISTURE RESISTANT CORE WHERE NOTED	
COUNTERTOP SUPPORTS	
RAKKS SEE ELEVATION FOR SIZE AND COLOR	
MISCELLANEOUS HARDWARE	
KEKU CLIP #262.50.322	

PROJECT:

TAG	DESCRIPTION	MANUFACTURER	ITEM #	REMARKS/NOTES
P-LAM				
PL-1	LANDMARK WOOD	WILSONART	7981K-12	
PL-2	CEMENT	WILSONART	D503-60	
WOOD/WOOD VENEER				
-	-			
STONE/SOLID SURFACE				
SS-1	DESIGNER WHITE	WILSONART	D3545L	

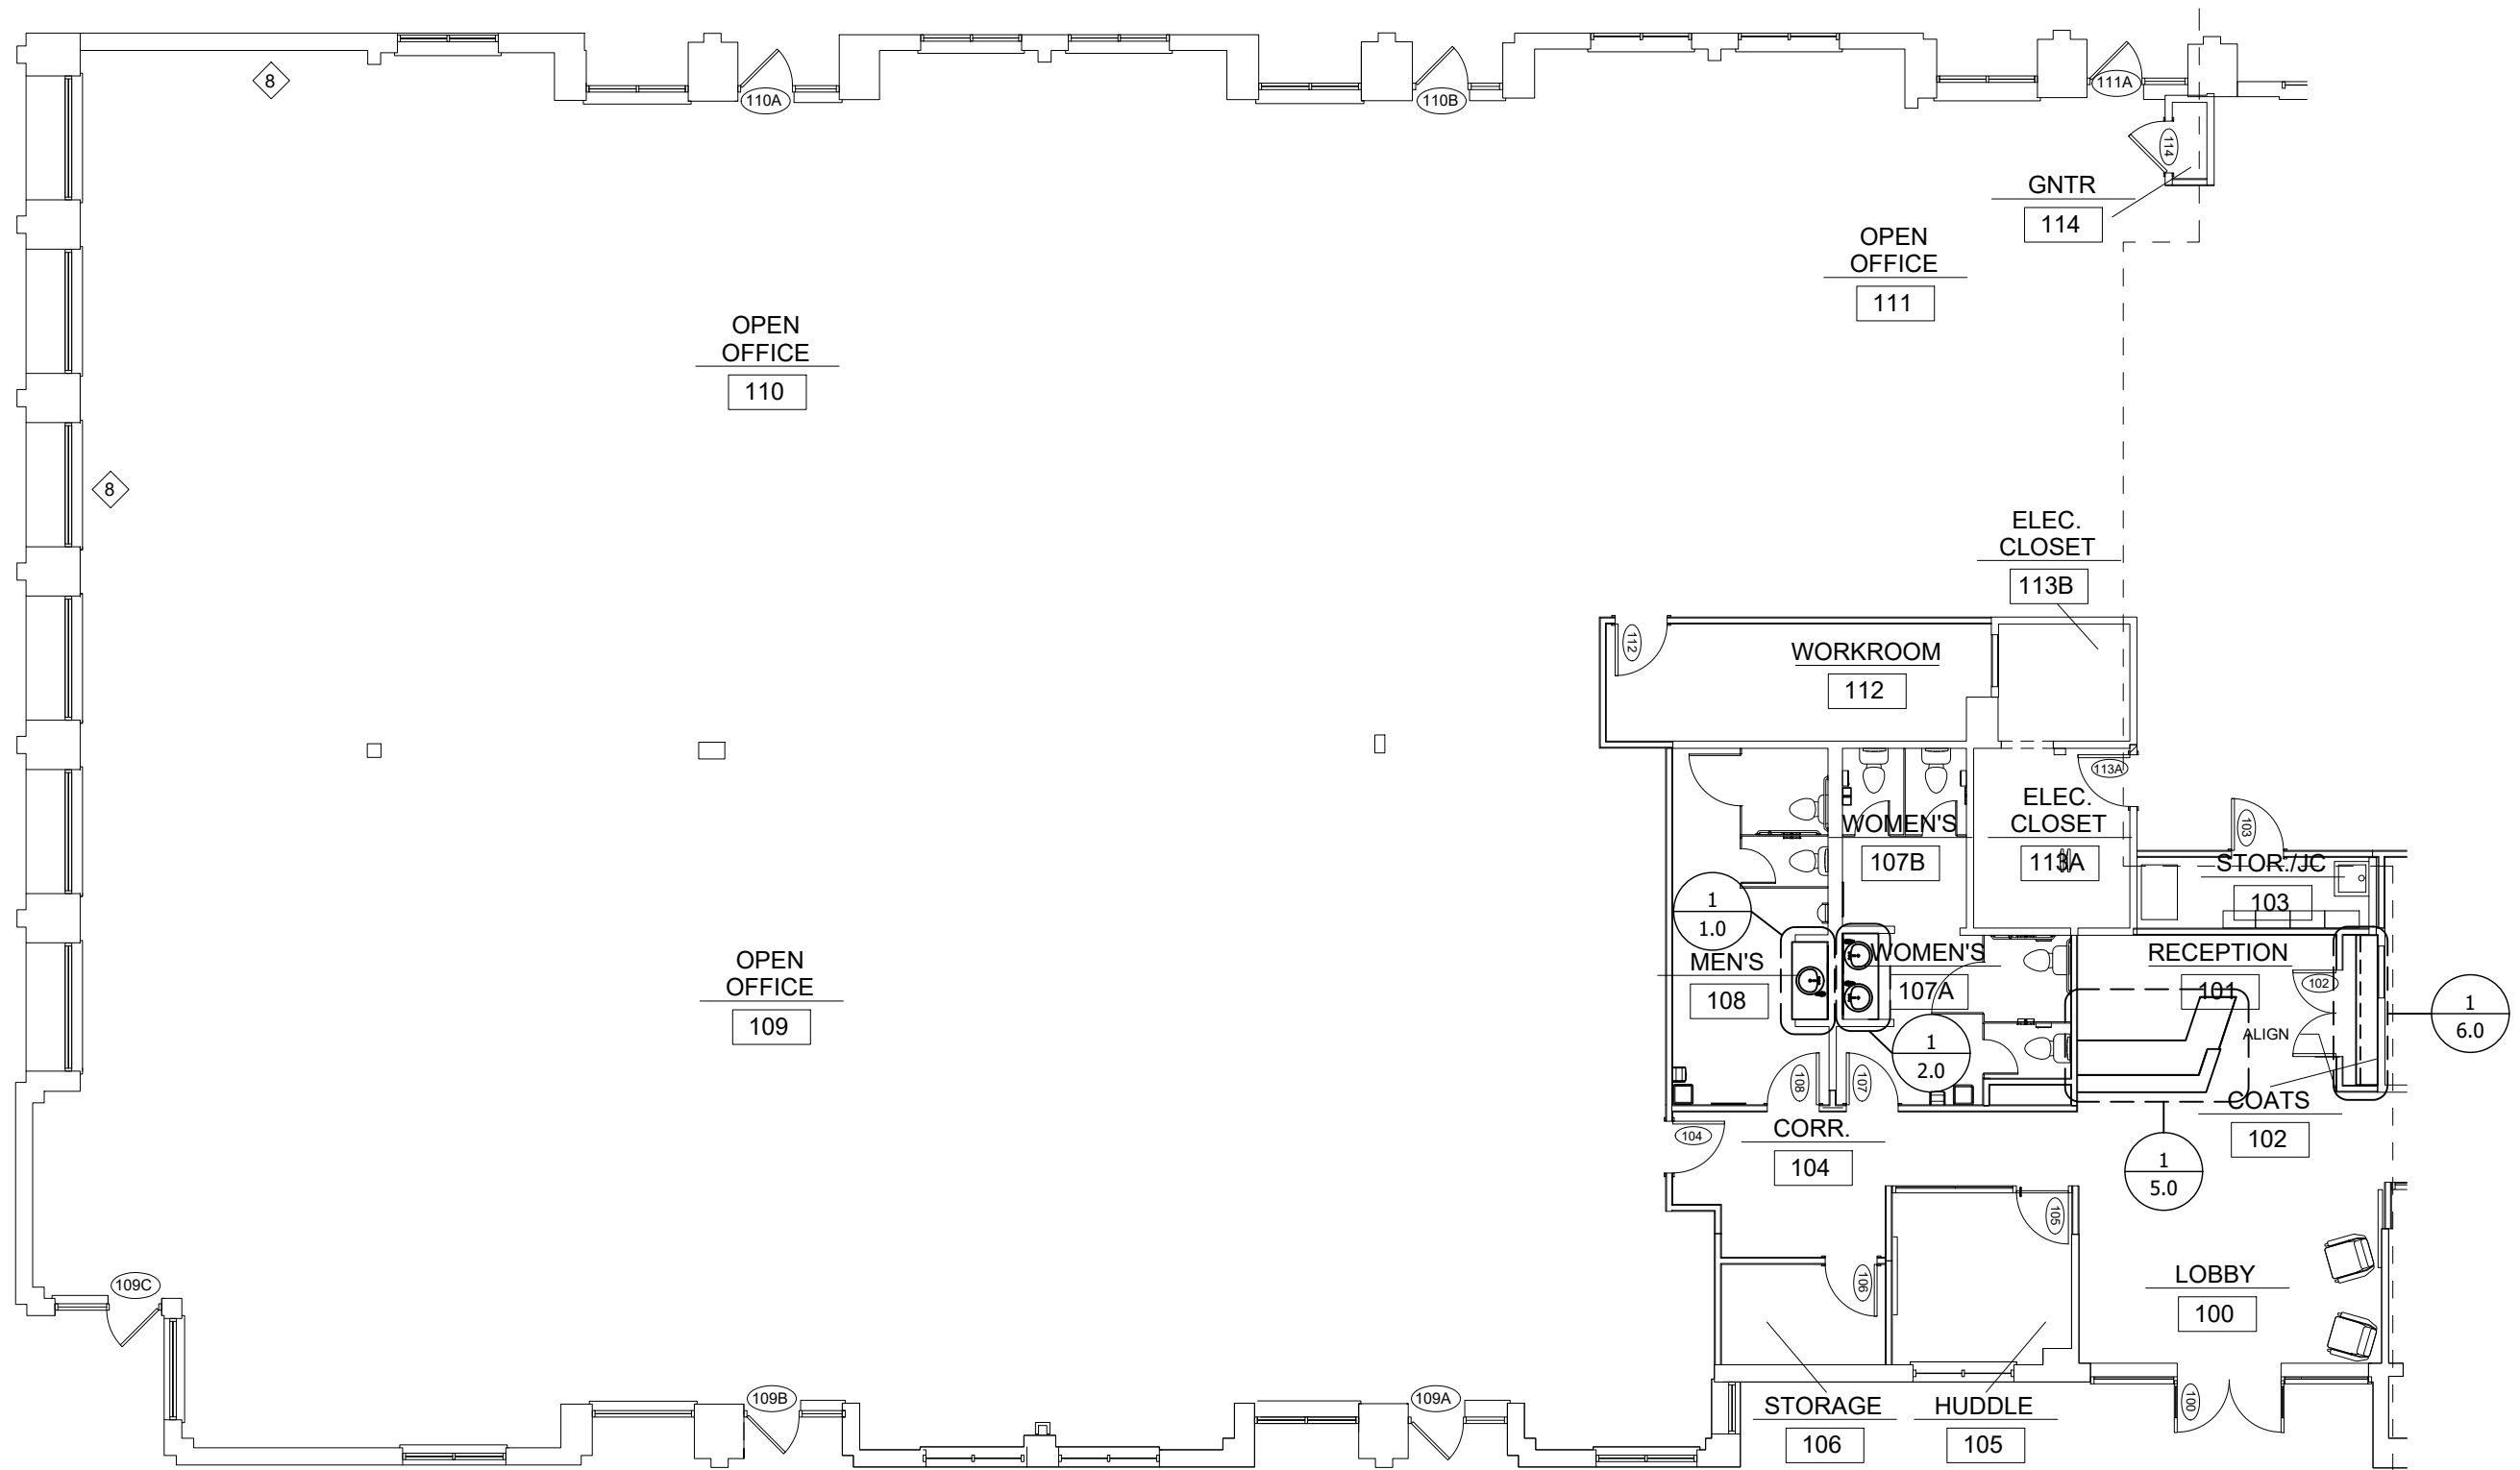


1


Architect Reference Floor Plan

3/32" = 1'-0"

Arch. Ref.: 1/A200.1

DATE: 6/6/2021	DRAWN BY: RK
REVISIONS	
TITLE FLOOR PLAN	
PROJECT #	PHASE 00
SCALE AS NOTED	
SHEET FLOOR.PLAN 1	

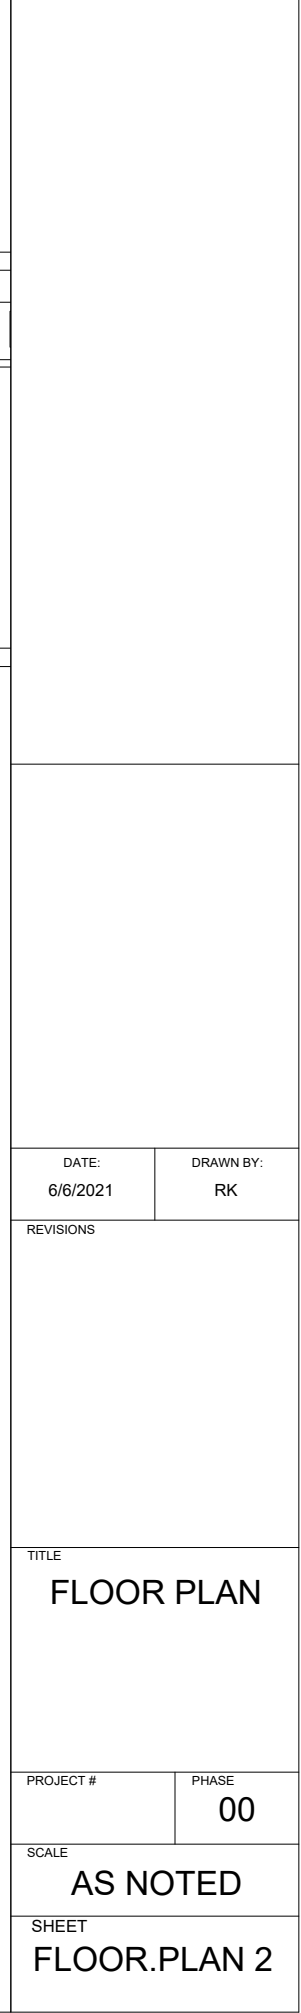


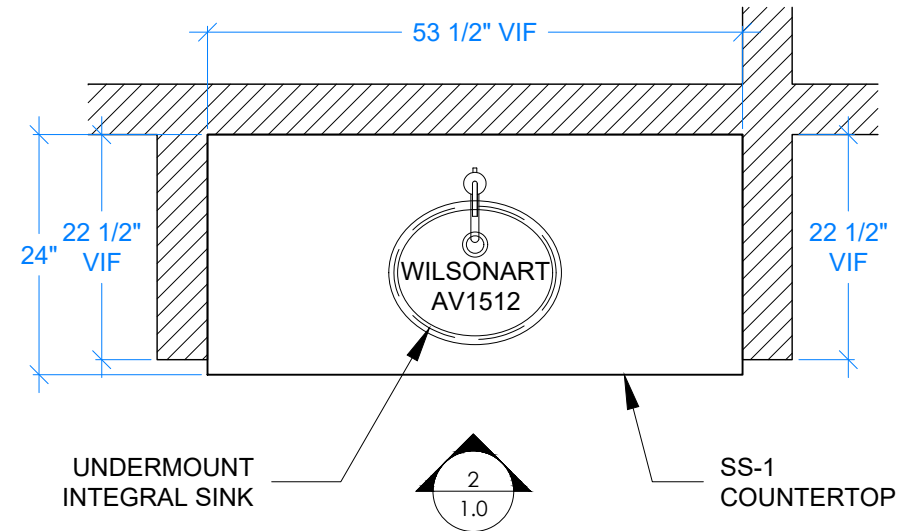

1 PLAN: COUNTER

5/8" = 1'-0"

Arch. Ref.: 1/A202

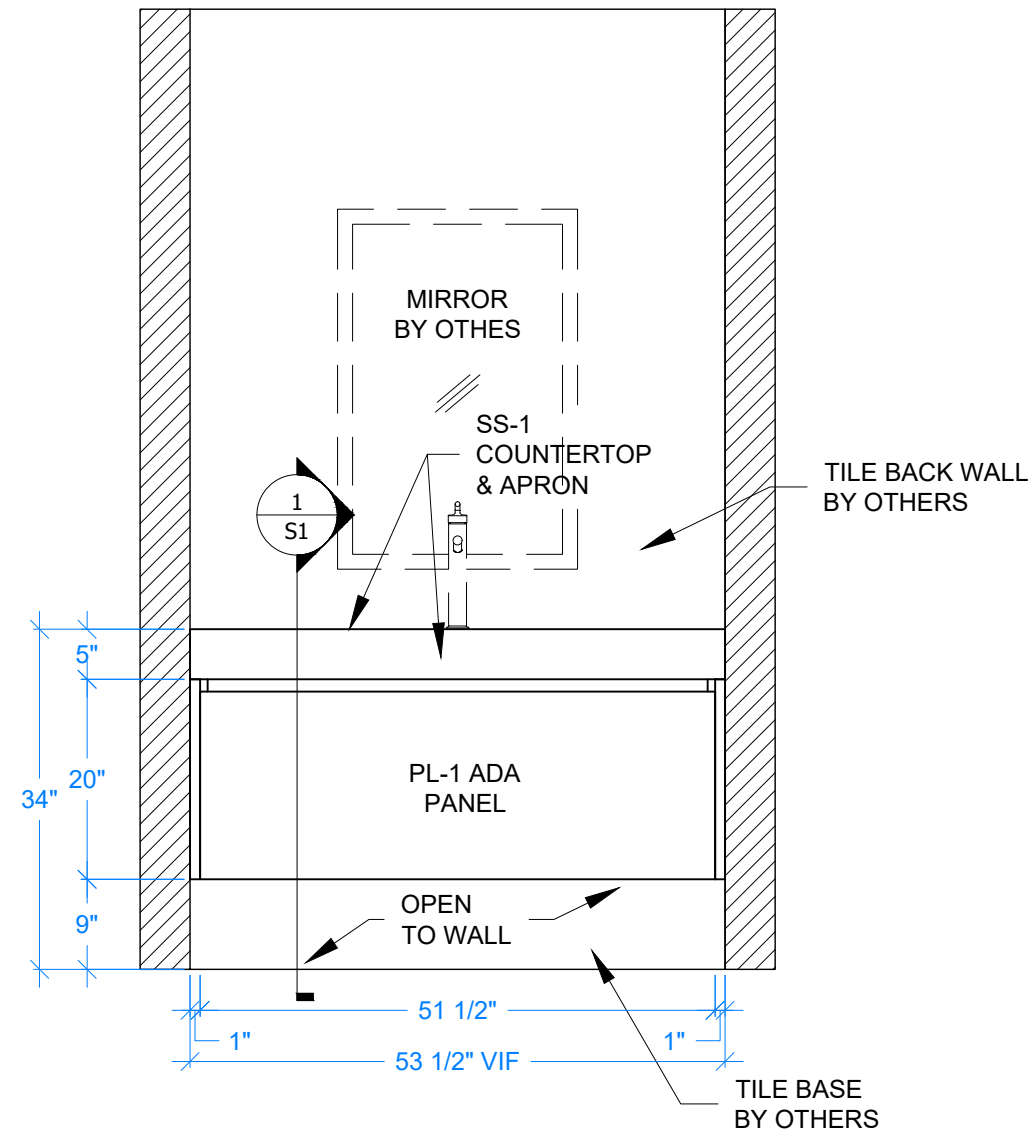


2 ELEV: COUNTER FRONT


5/8" = 1'-0"

Arch. Ref.: 2/A203

DATE: 6/6/2021	DRAWN BY: RK
REVISIONS	
TITLE MEN'S RM 108	
PROJECT #	PHASE 00
SCALE AS NOTED	
SHEET 1.0	

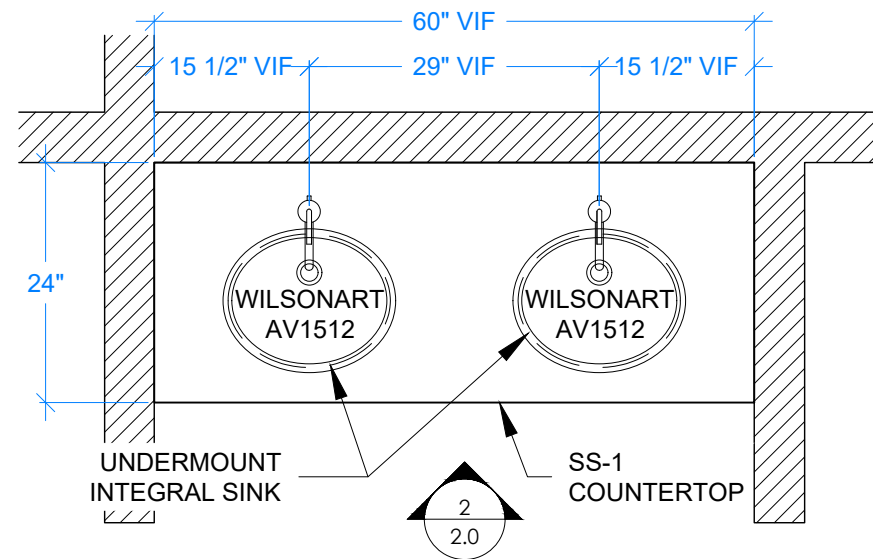


1 PLAN: COUNTER
5/8" = 1'-0" Arch. Ref.: 1/A202

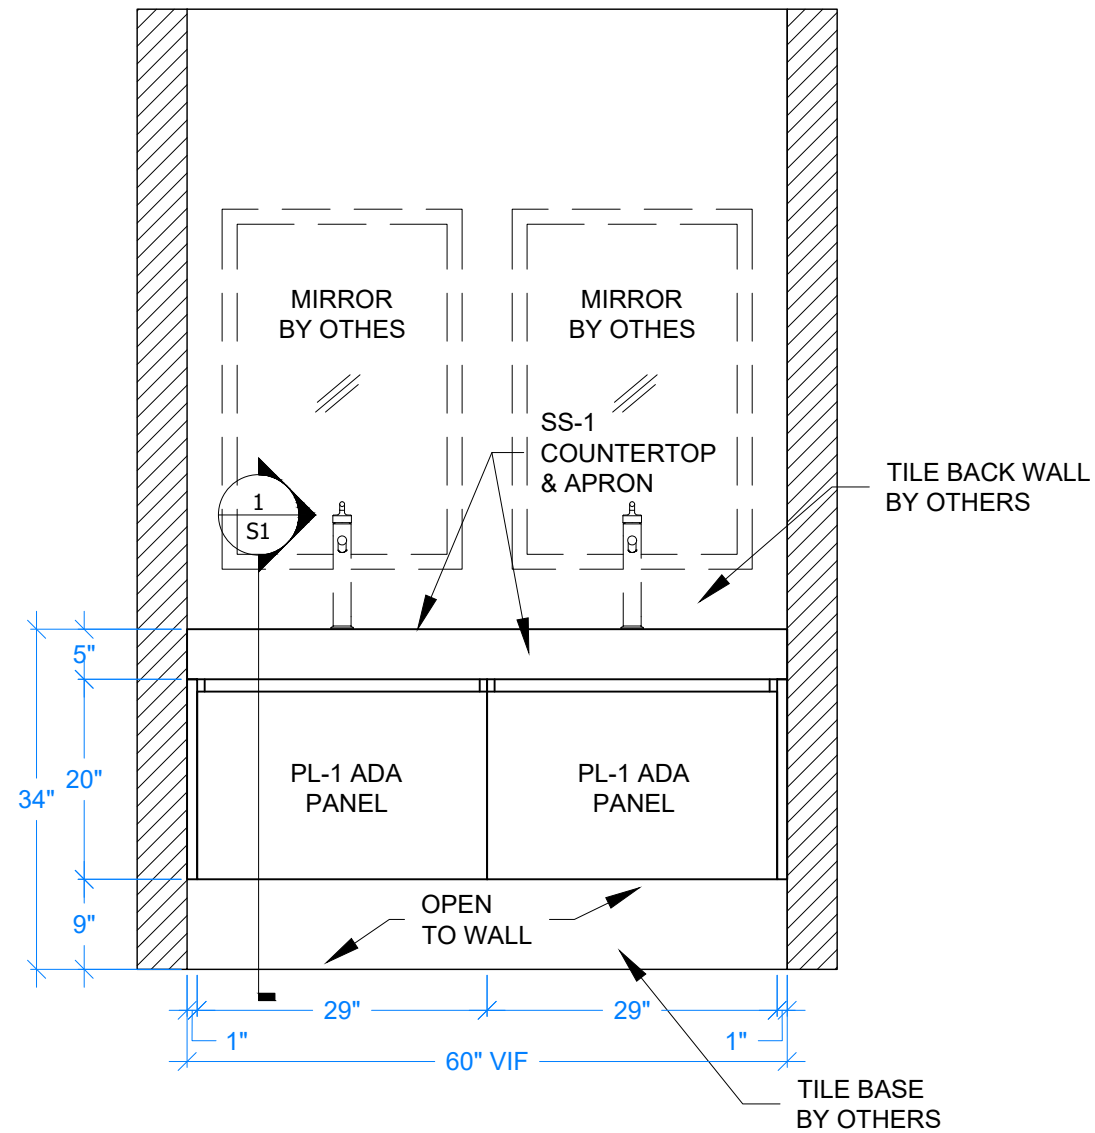


2 ELEV: COUNTER FRONT
5/8" = 1'-0" Arch. Ref.: 5/A203

DATE: 6/6/2021	DRAWN BY: RK
REVISIONS	
TITLE WOMEN'S RM 107	
PROJECT #	PHASE 00
SCALE AS NOTED	
SHEET 2.0	

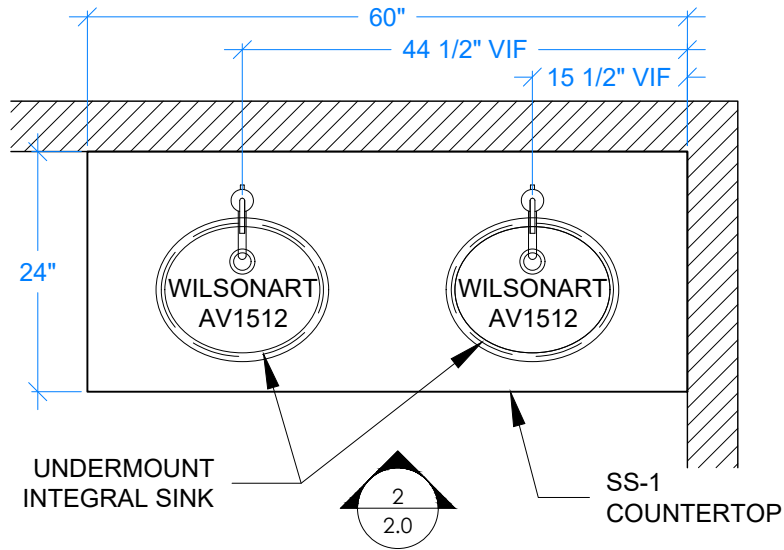


1 PLAN: COUNTER
5/8" = 1'-0" Arch. Ref.: 2/A202

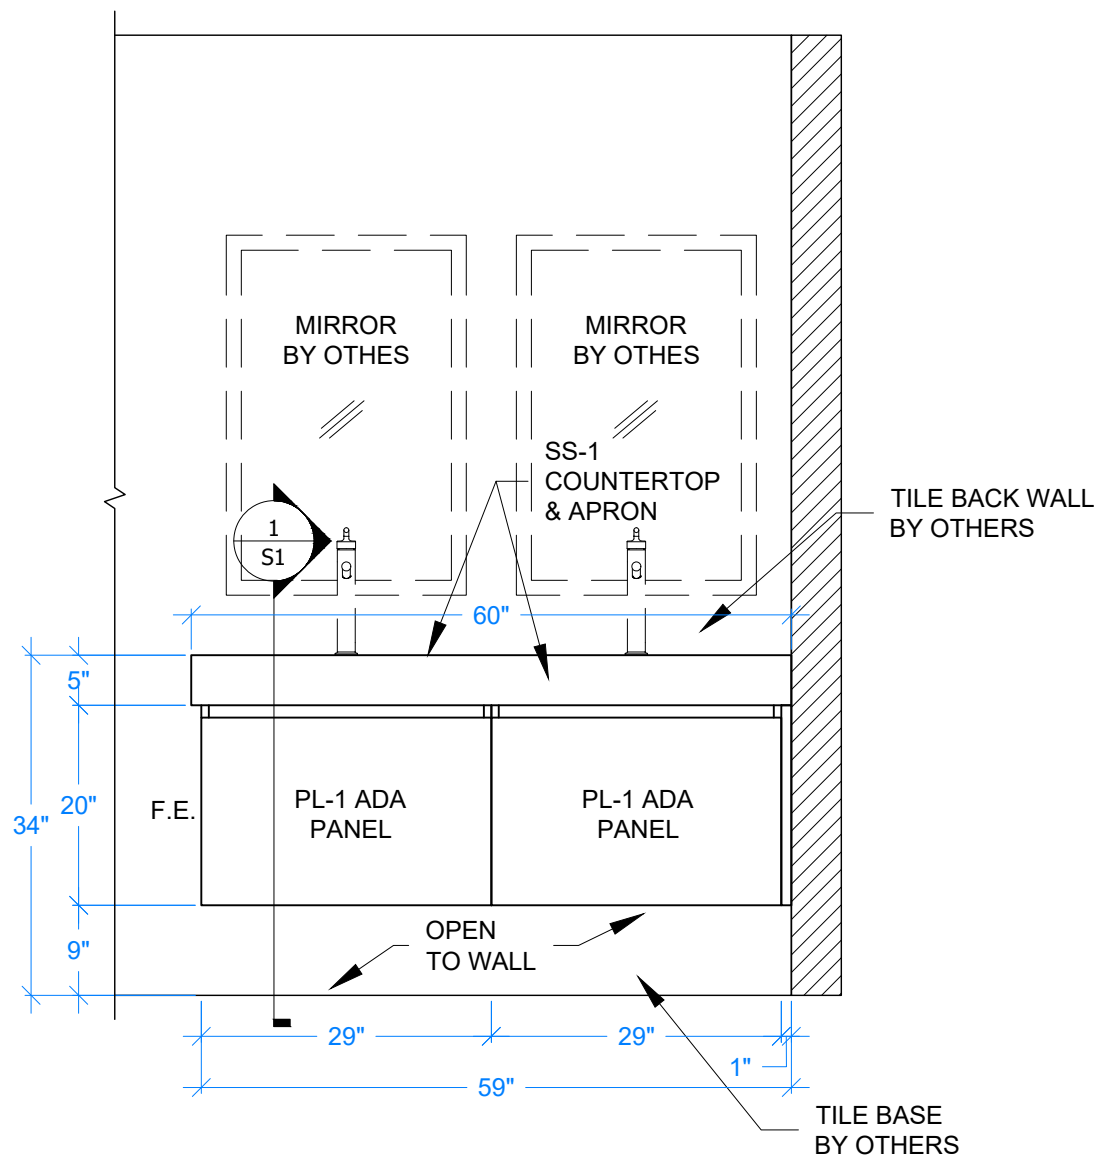

2 ELEV: COUNTER FRONT
5/8" = 1'-0" Arch. Ref.: 8/A203


DATE: 6/6/2021	DRAWN BY: RK
REVISIONS	
TITLE MEN'S RM 135	
PROJECT #	PHASE 00
SCALE AS NOTED	
SHEET 3.0	

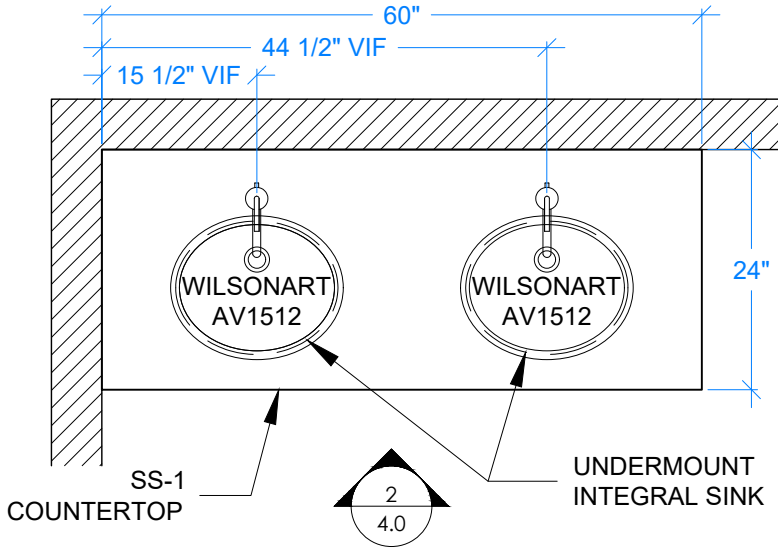

1 PLAN: COUNTER

5/8" = 1'-0"

Arch. Ref.: 2/A202

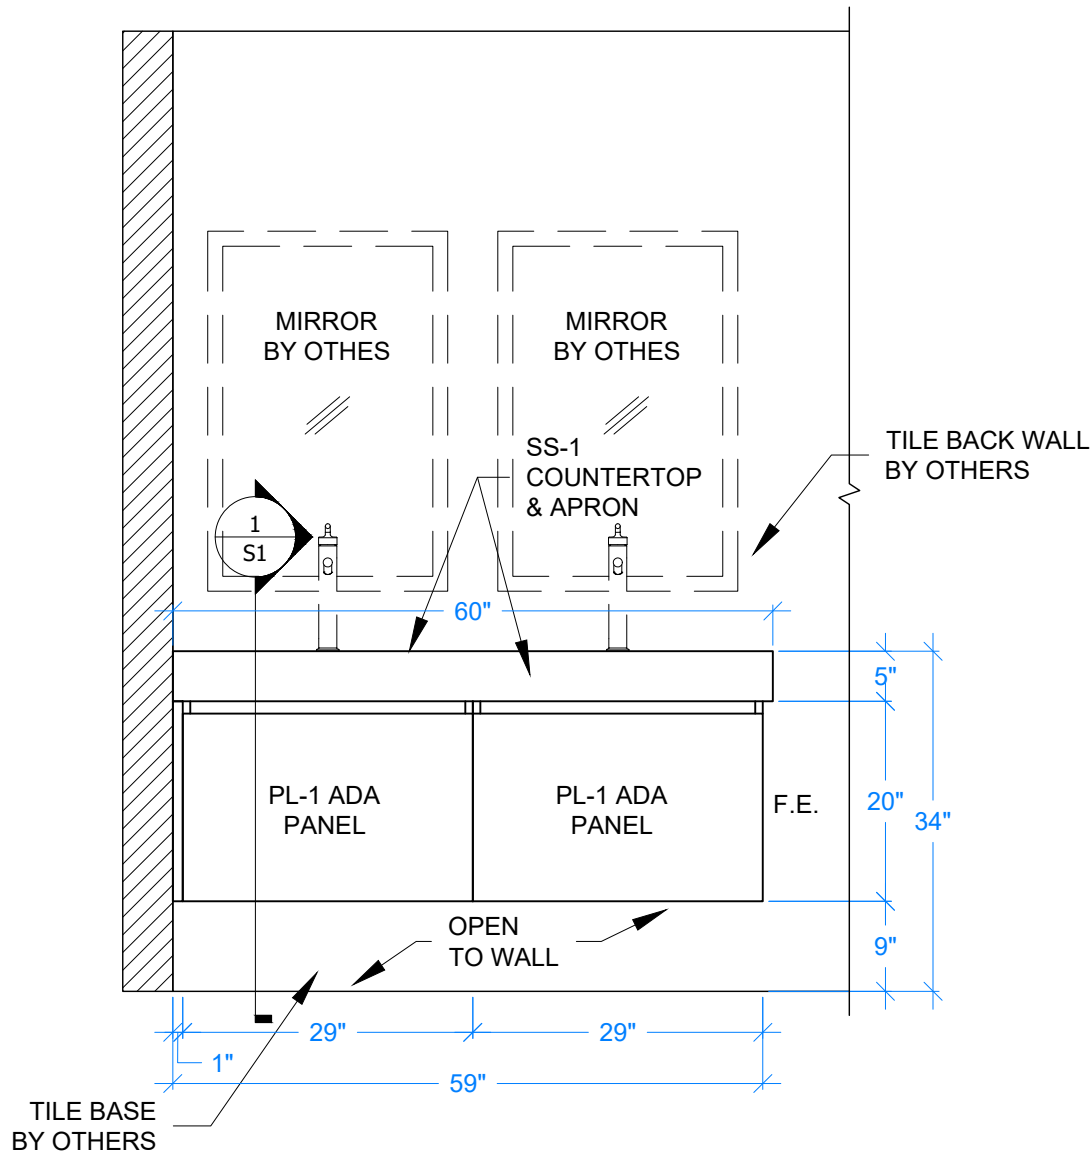

2 ELEV: COUNTER FRONT

5/8" = 1'-0"

Arch. Ref.: 10/A203

1100A Duncan Street
Wilmington, DE 19805
302 658 4158

DATE: 6/6/2021
DRAWN BY: RK


REVISIONS

TITLE
WOMEN'S RM
136


PROJECT # PHASE
00

SCALE
AS NOTED

SHEET
4.0

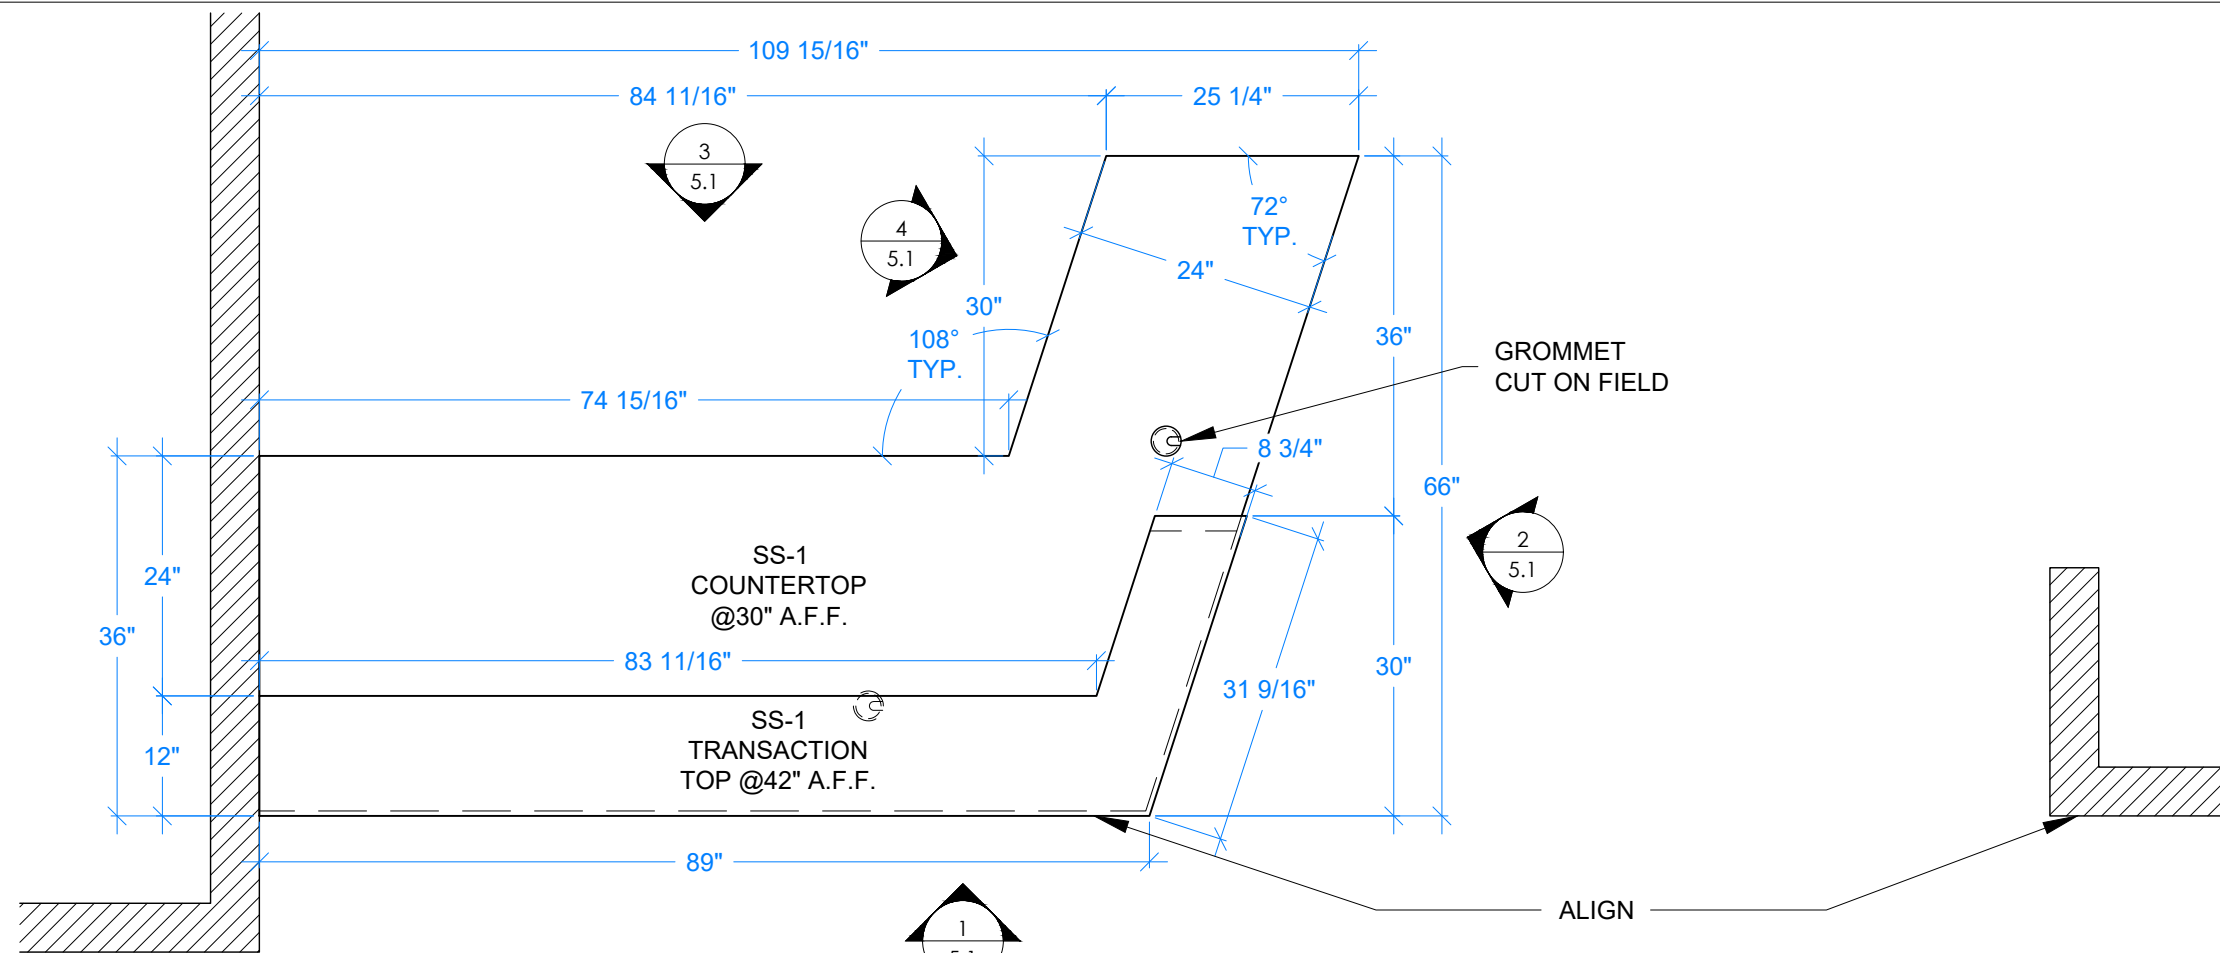


1 PLAN: COUNTER
5/8" = 1'-0" Arch. Ref.: 1/A205

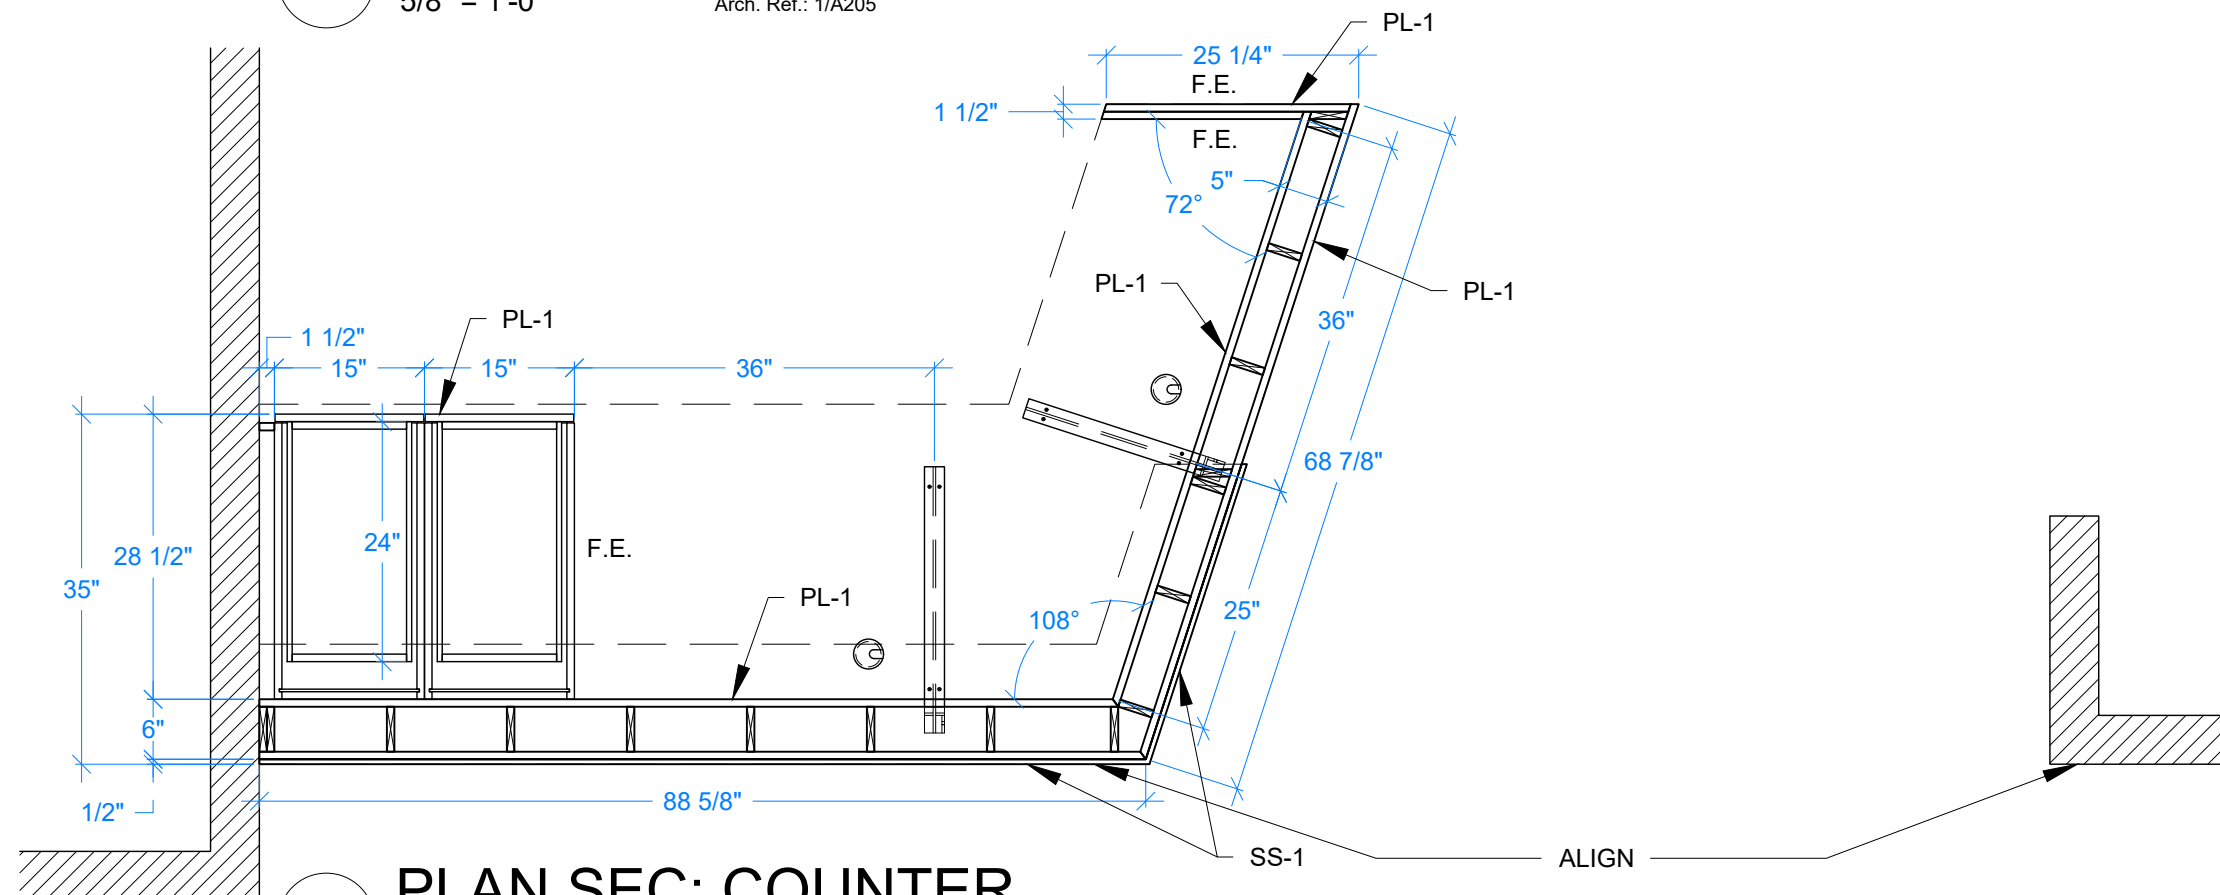


2 PLAN SEC: COUNTER
5/8" = 1'-0" Arch. Ref.: NA


DATE: 6/6/2021	DRAWN BY: RK
REVISIONS	
TITLE RECEPTION DESK 101	
PROJECT #	PHASE 00
SCALE AS NOTED	
SHEET 5.0	

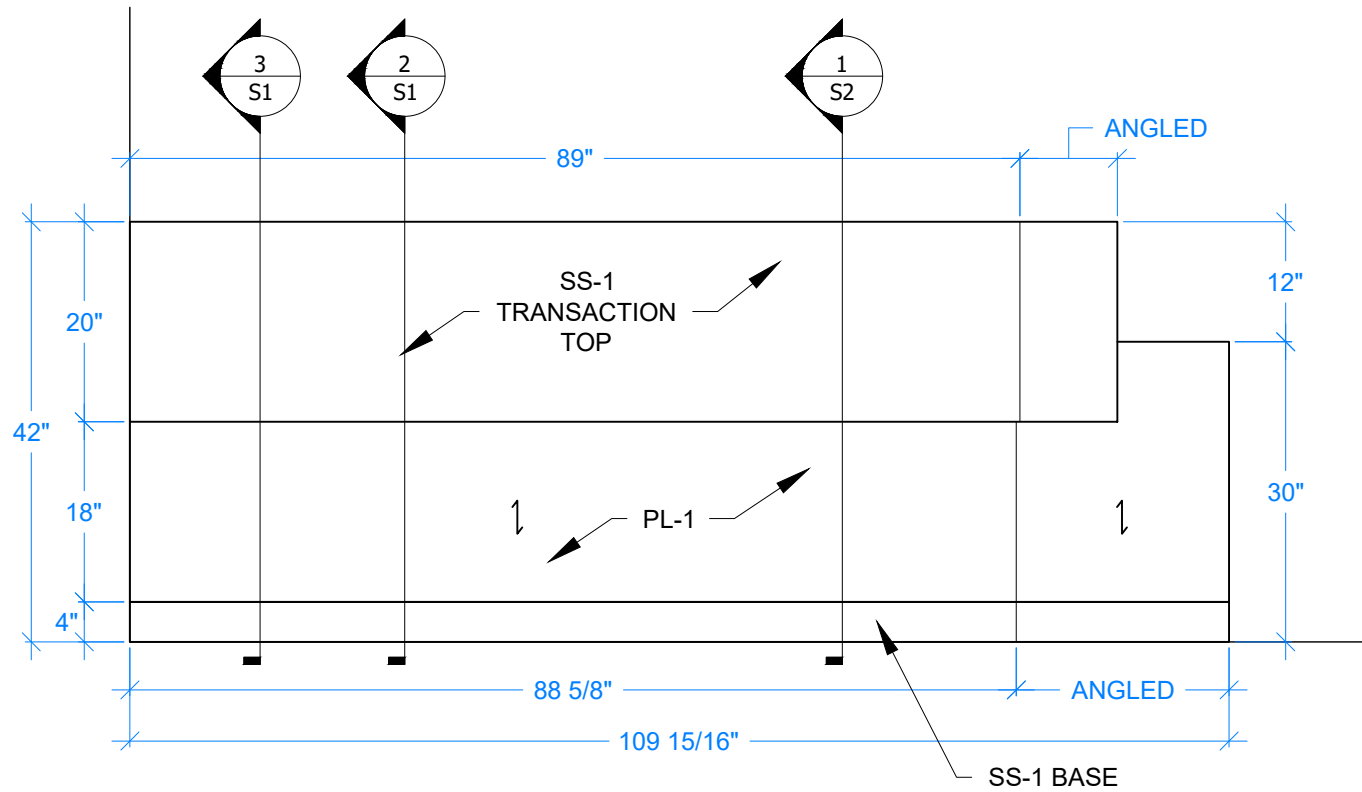


1 ELEV: COUNTER FRONT
5/8" = 1'-0" Arch. Ref.: 2/A205

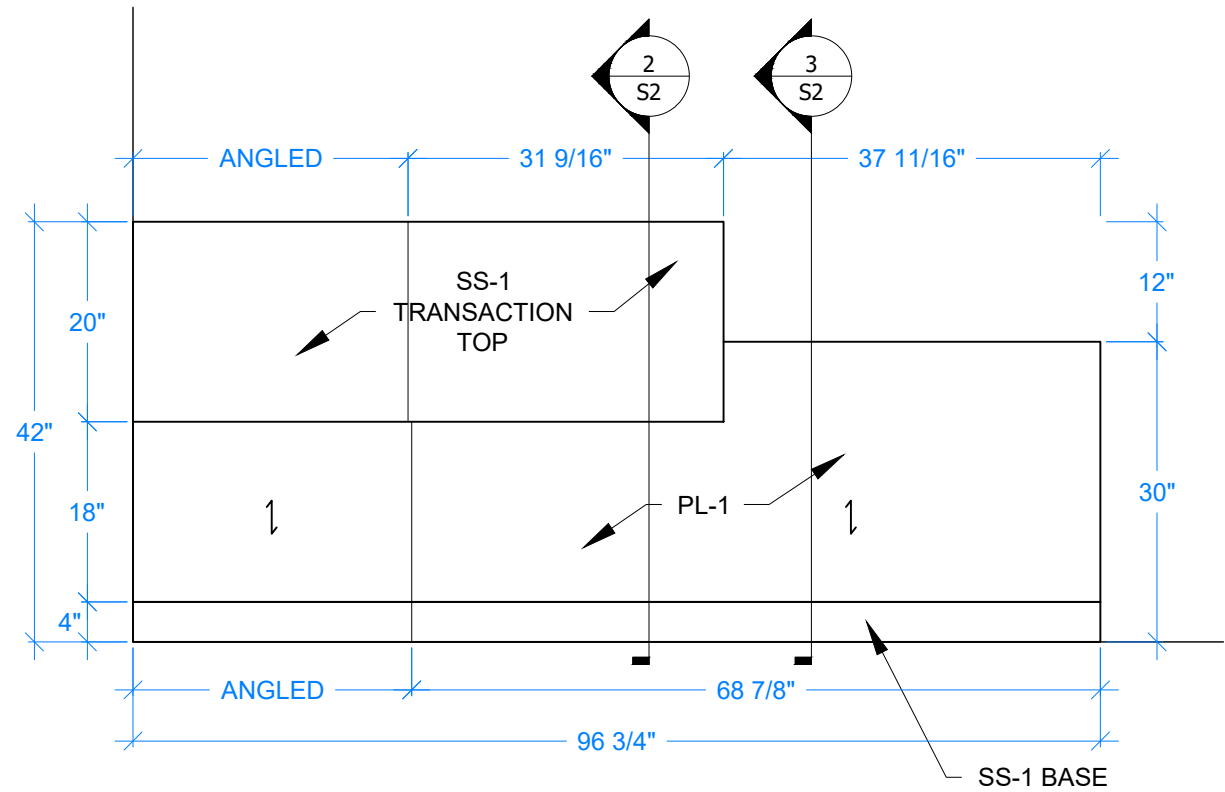

2 ELEV: COUNTER FRONT
5/8" = 1'-0" Arch. Ref.: 3/A205

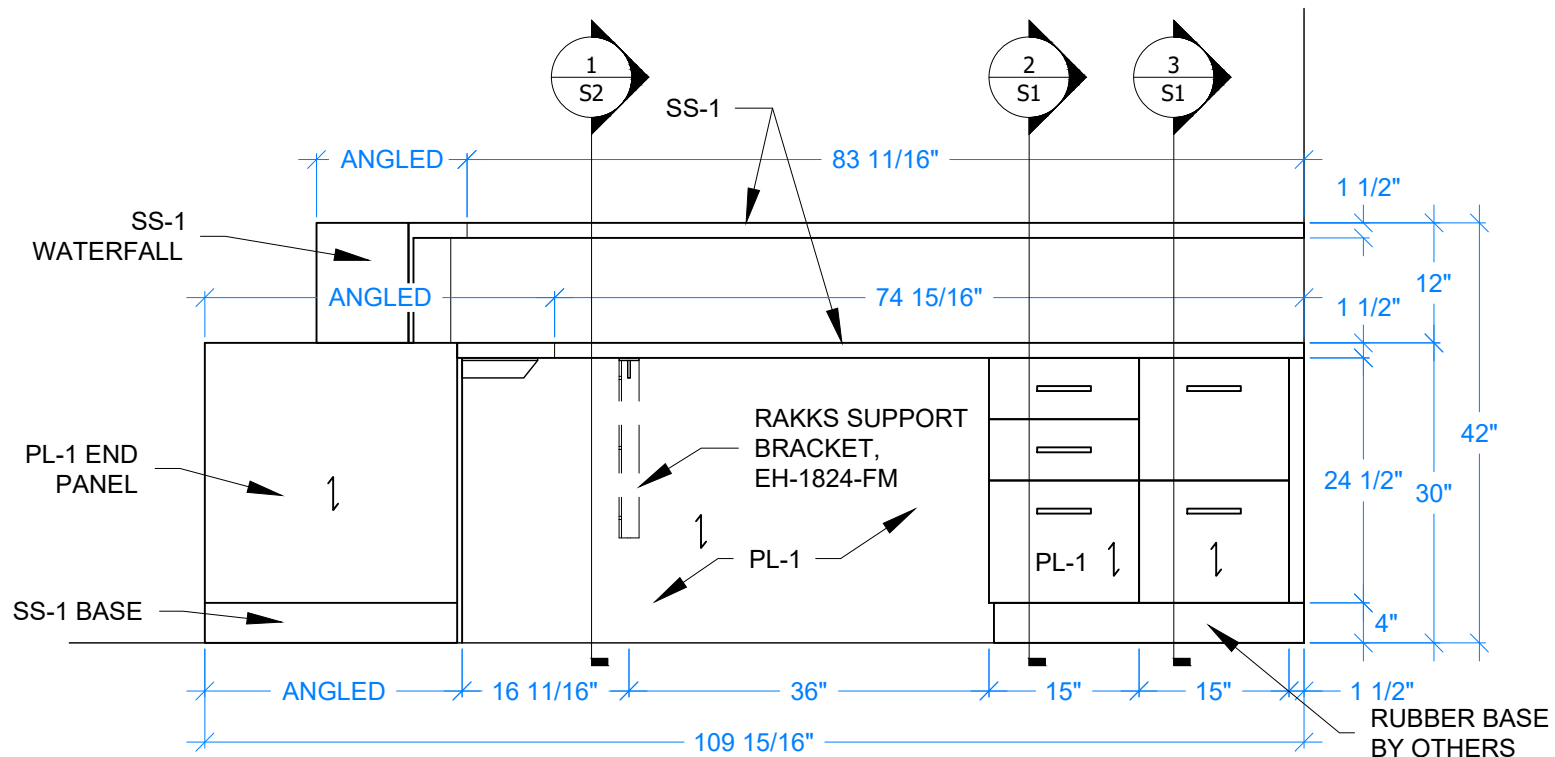


3 ELEV: COUNTER BACK
5/8" = 1'-0" Arch. Ref.: 4/A205

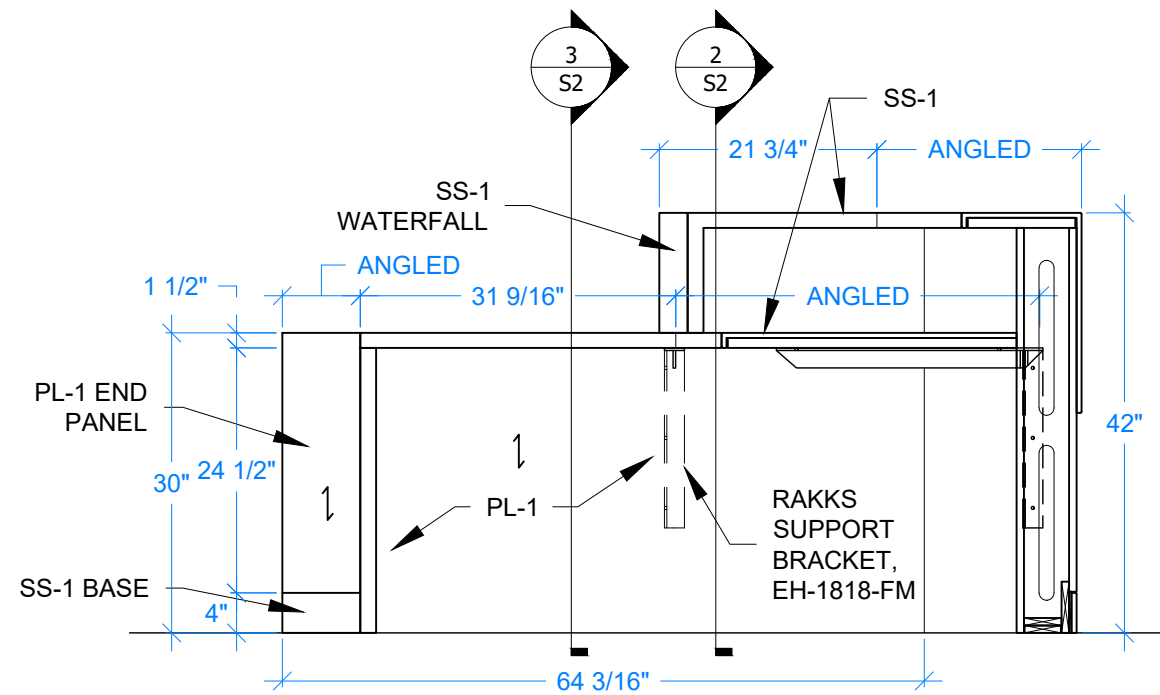


4 ELEV: COUNTER BACK
5/8" = 1'-0" Arch. Ref.: 5/A205

DATE: 6/6/2021	DRAWN BY: RK
REVISIONS	
TITLE RECEPTION DESK 101	
PROJECT #	PHASE 00
SCALE AS NOTED	
SHEET 5.1	

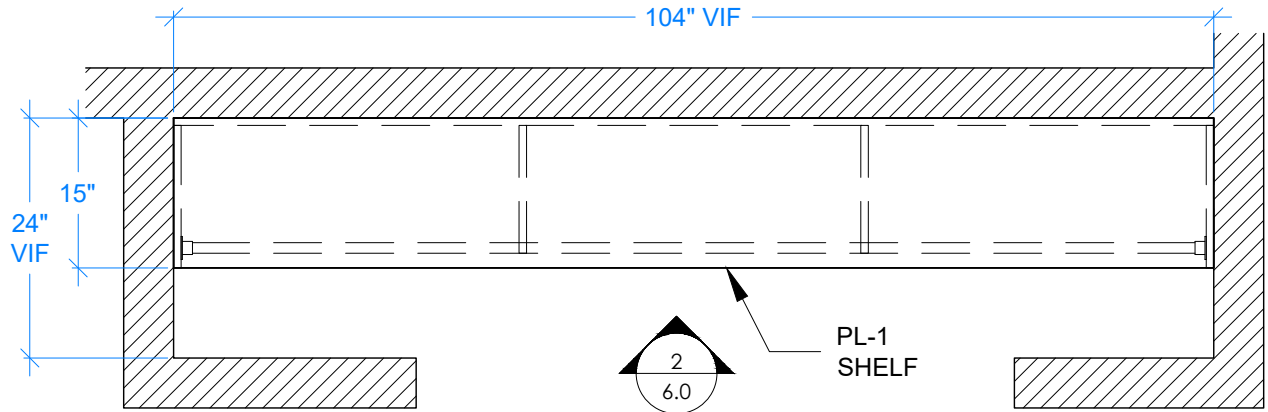


1 PLAN: SHELF & ROD
5/8" = 1'-0" Arch. Ref.: 1/A200.1

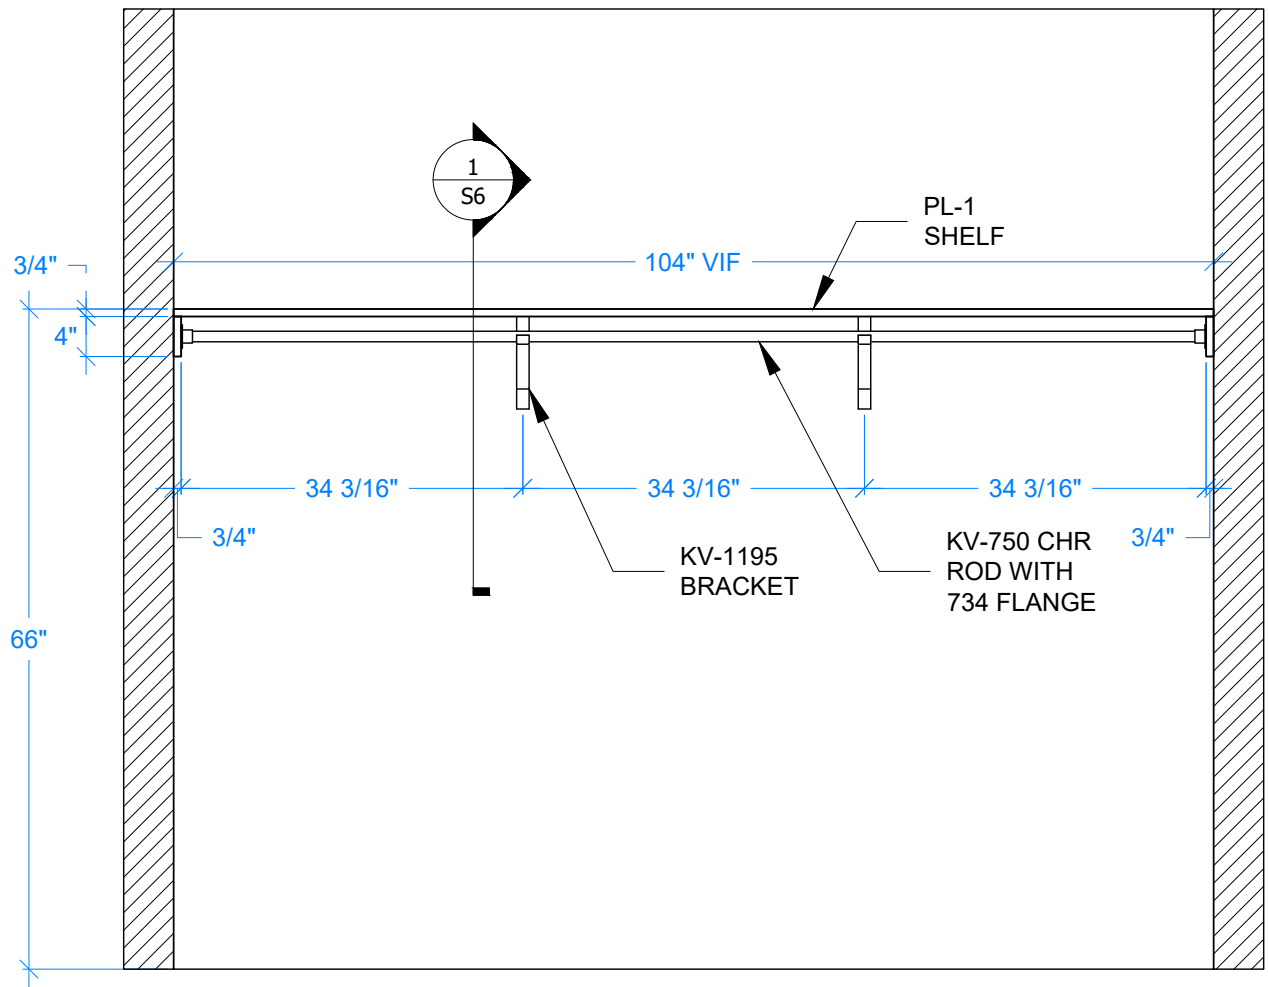

2 ELEV: SHELF & ROD
5/8" = 1'-0" Arch. Ref.: NA

DATE: 6/6/2021	DRAWN BY: RK
REVISIONS	
TITLE CLOSET 102	
PROJECT #	PHASE 00
SCALE AS NOTED	
SHEET 6.0	

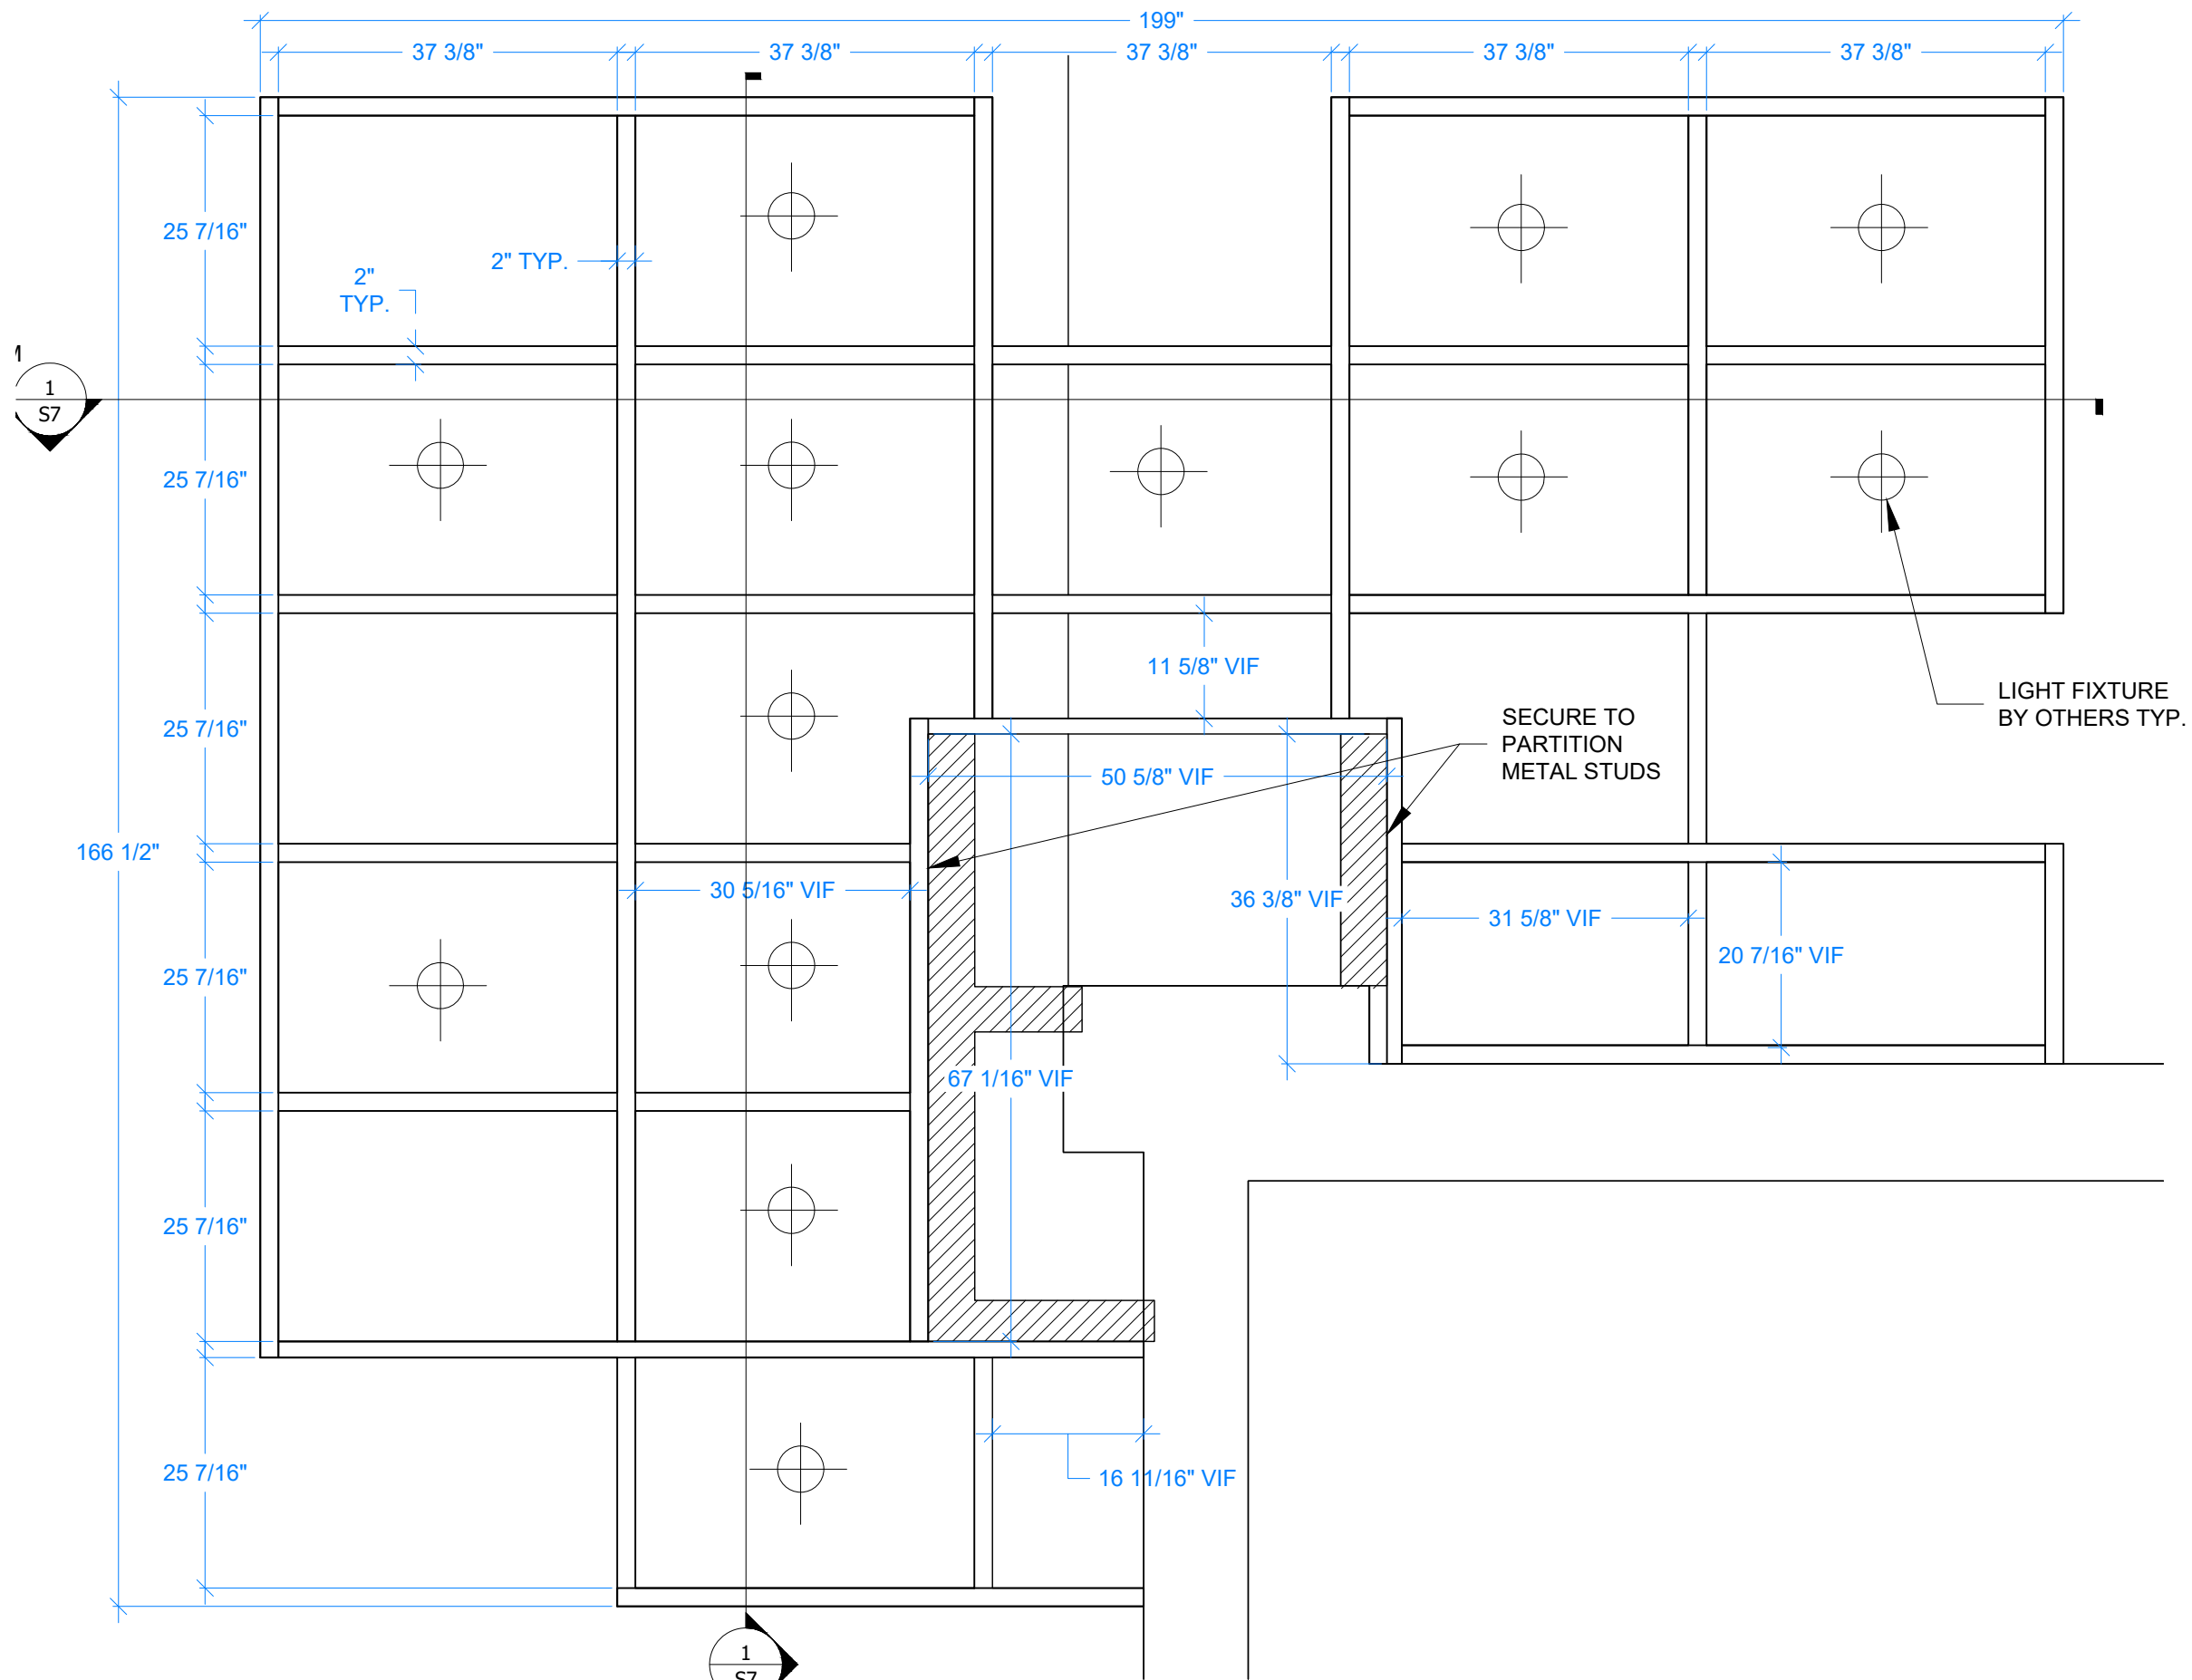


1
S7

PLAN: SUSPENDED CEILING

5/8" = 1'-0"


Arch. Ref.: 1/A207

DATE: 6/6/2021	DRAWN BY: RK
REVISIONS	
TITLE SUSPENDED PANTRY CEILING	
PROJECT #	PHASE 00
SCALE AS NOTED	
SHEET 7.0	

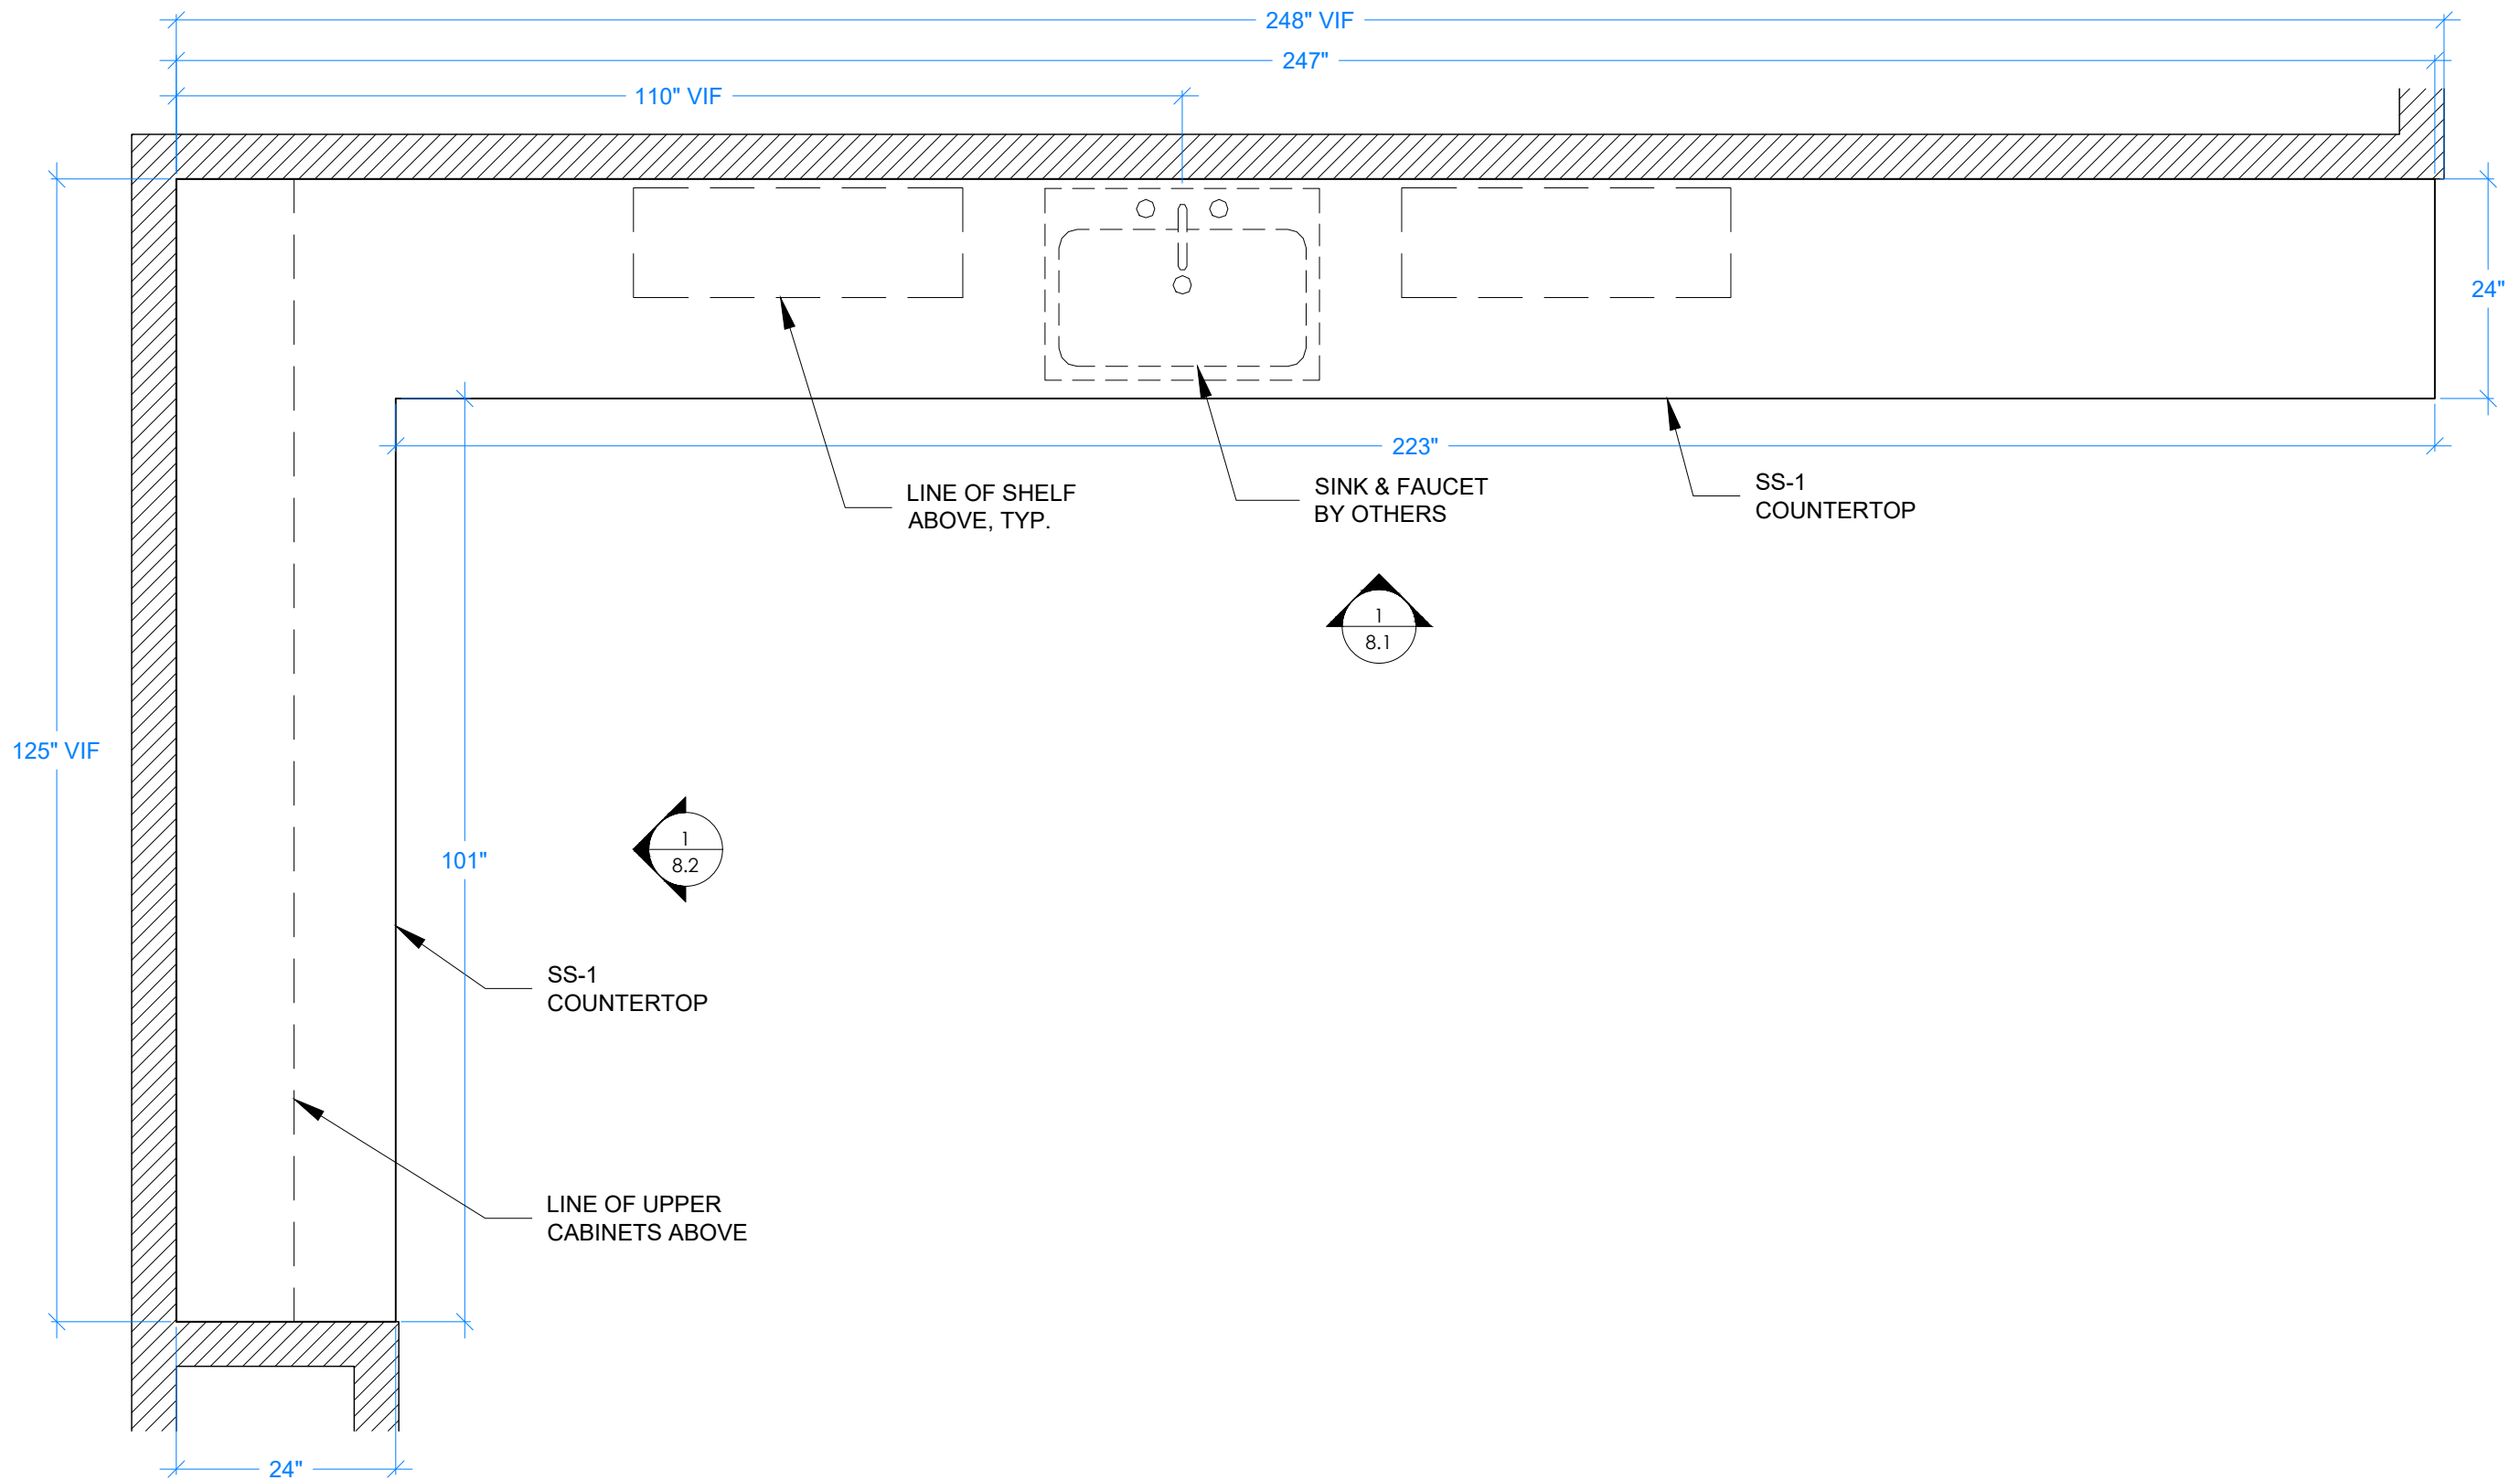


1 PLAN: COUNTER
5/8" = 1'-0" Arch. Ref.: 1/A200.2

DATE: 6/6/2021	DRAWN BY: RK
REVISIONS	
TITLE PANTRY 143	
PROJECT #	PHASE 00
SCALE AS NOTED	
SHEET 8.0	

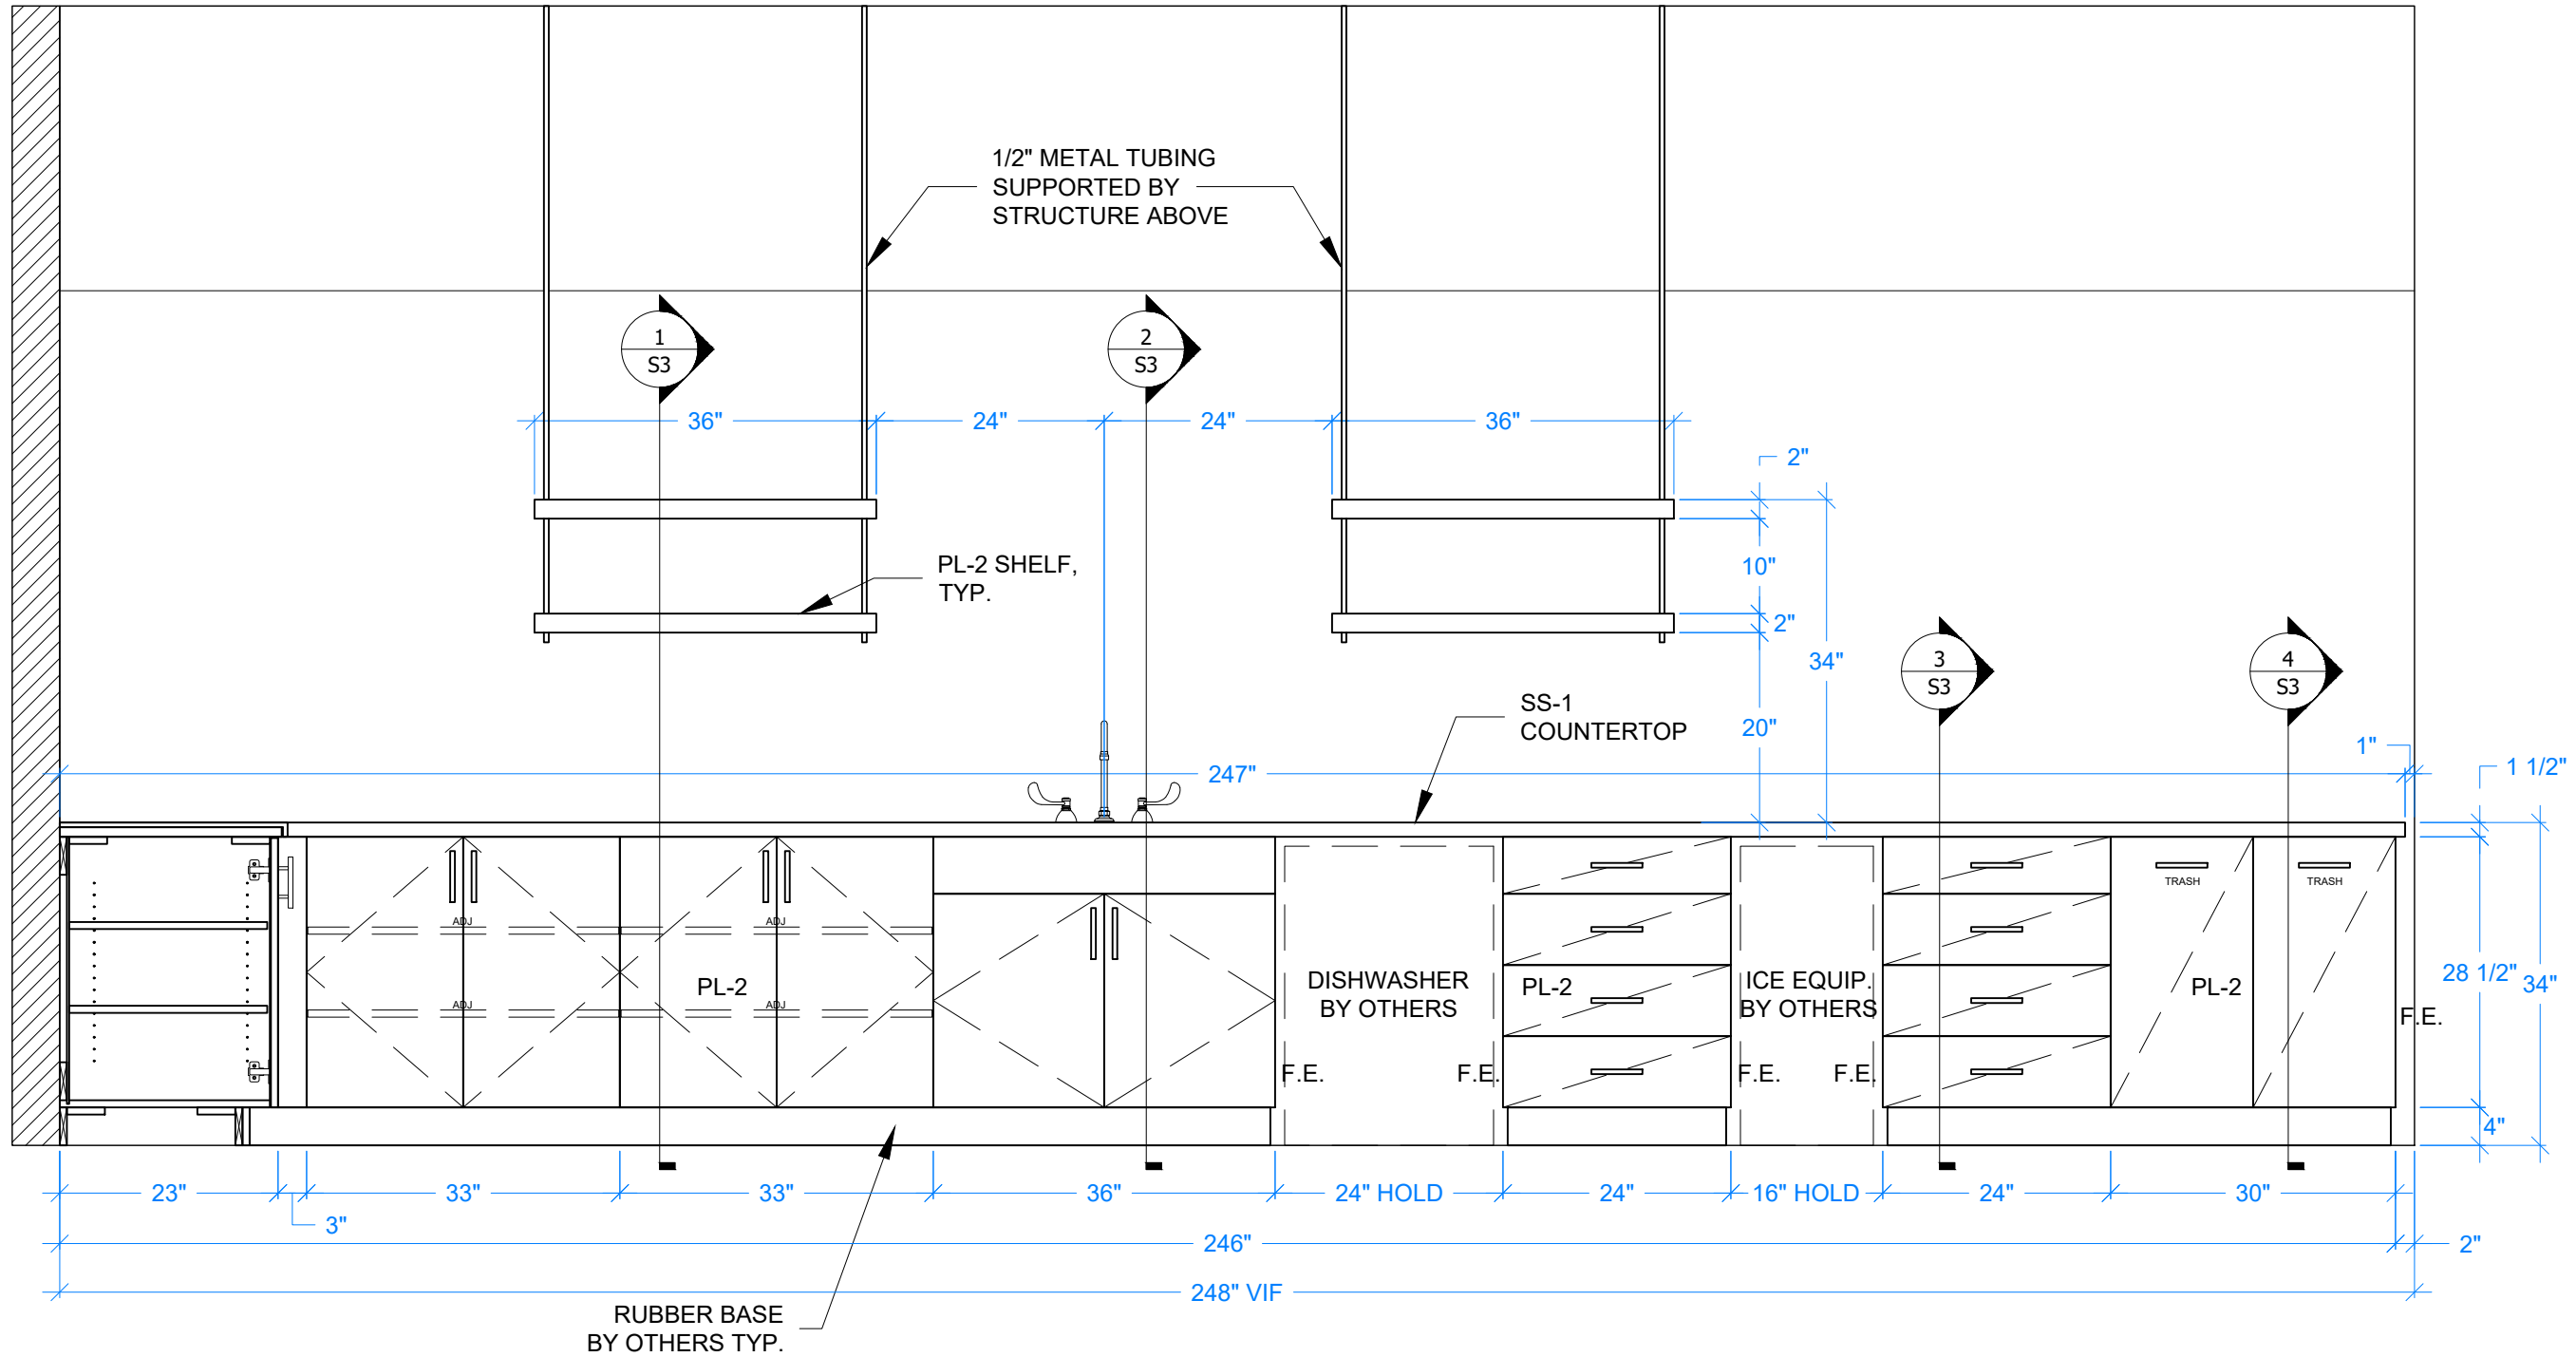

1 ELEV: COUNTER FRONT
5/8" = 1'-0"
Arch. Ref.: 7/A204

DATE: 6/6/2021	DRAWN BY: RK
REVISIONS	
TITLE	
PROJECT # 537	PHASE 00
SCALE AS NOTED	
SHEET 8.1	

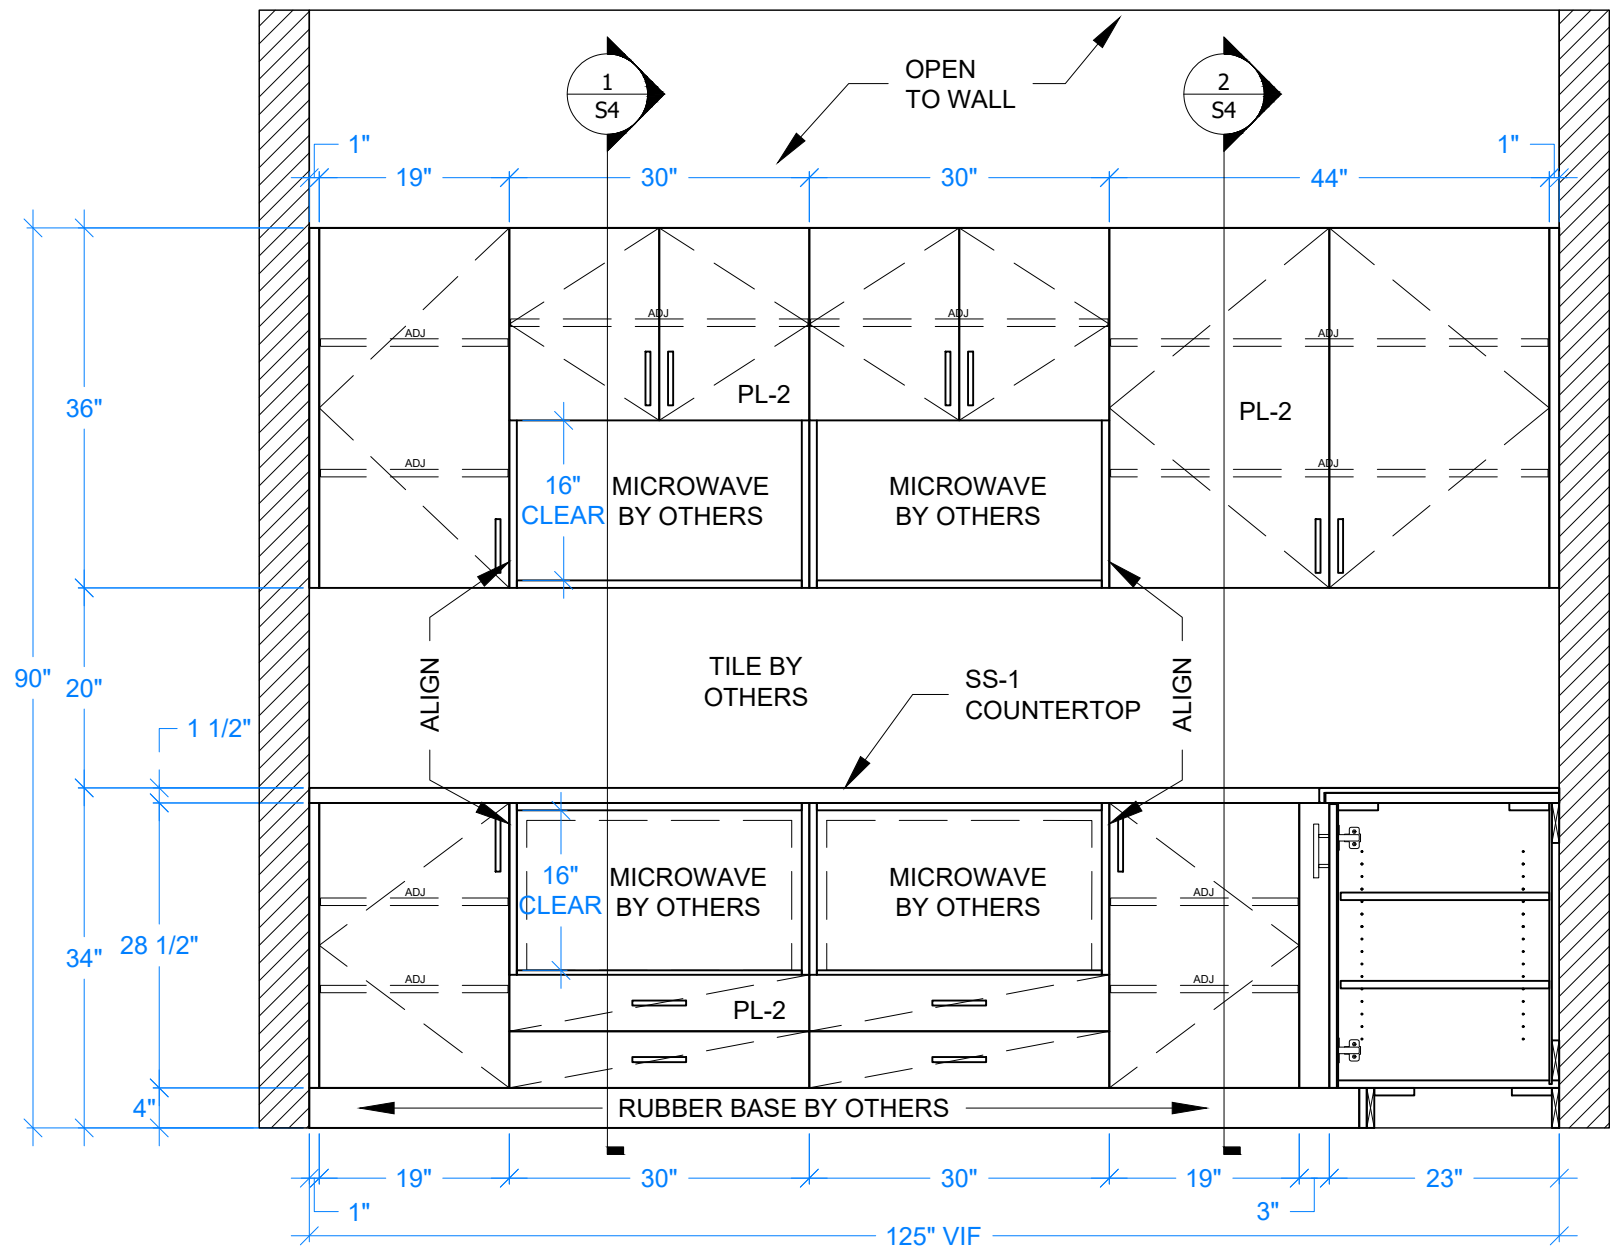


1

ELEV: COUNTER FRONT

5/8" = 1'-0"


Arch. Ref.: 9/A204

DATE: 6/6/2021	DRAWN BY: RK
REVISIONS	
TITLE PANTRY 143	
PROJECT #	PHASE 00
SCALE AS NOTED	
SHEET 8.2	

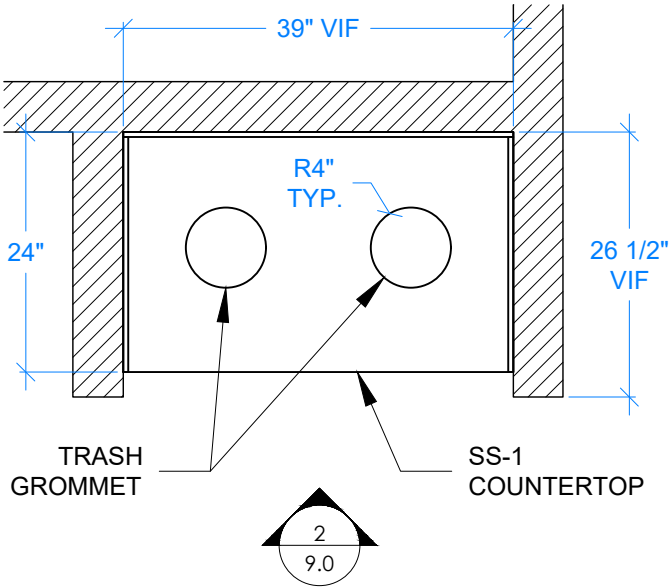

1 PLAN: COUNTER


5/8" = 1'-0" Arch. Ref.: 1/A200.2

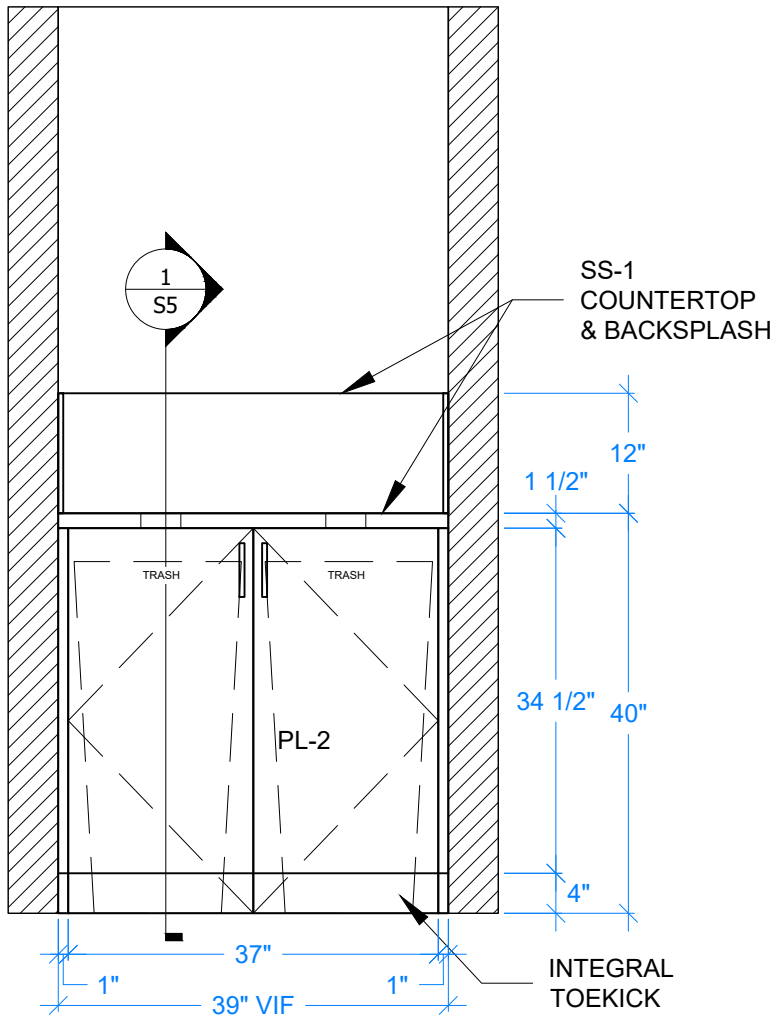


2 ELEV: COUNTER FRONT

5/8" = 1'-0" Arch. Ref.: 10/A204

DATE: 6/6/2021	DRAWN BY: RK
REVISIONS	
TITLE BREAKROOM 144	
PROJECT #	PHASE 00
SCALE AS NOTED	
SHEET 9.0	

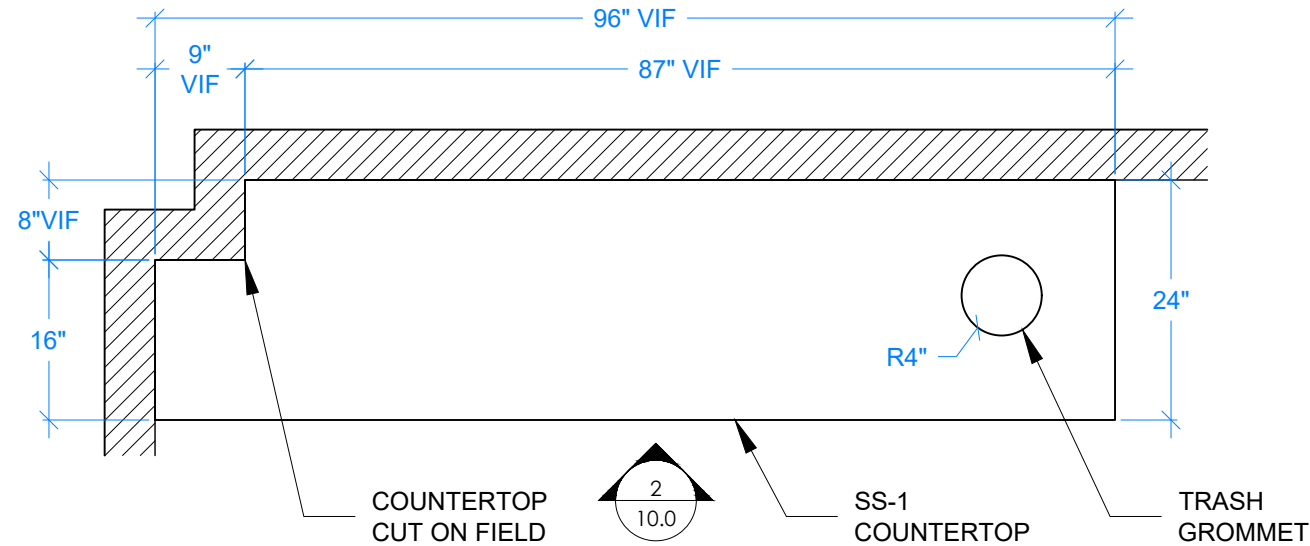


1 PLAN: COUNTER
5/8" = 1'-0" Arch. Ref.: 1/A200.2

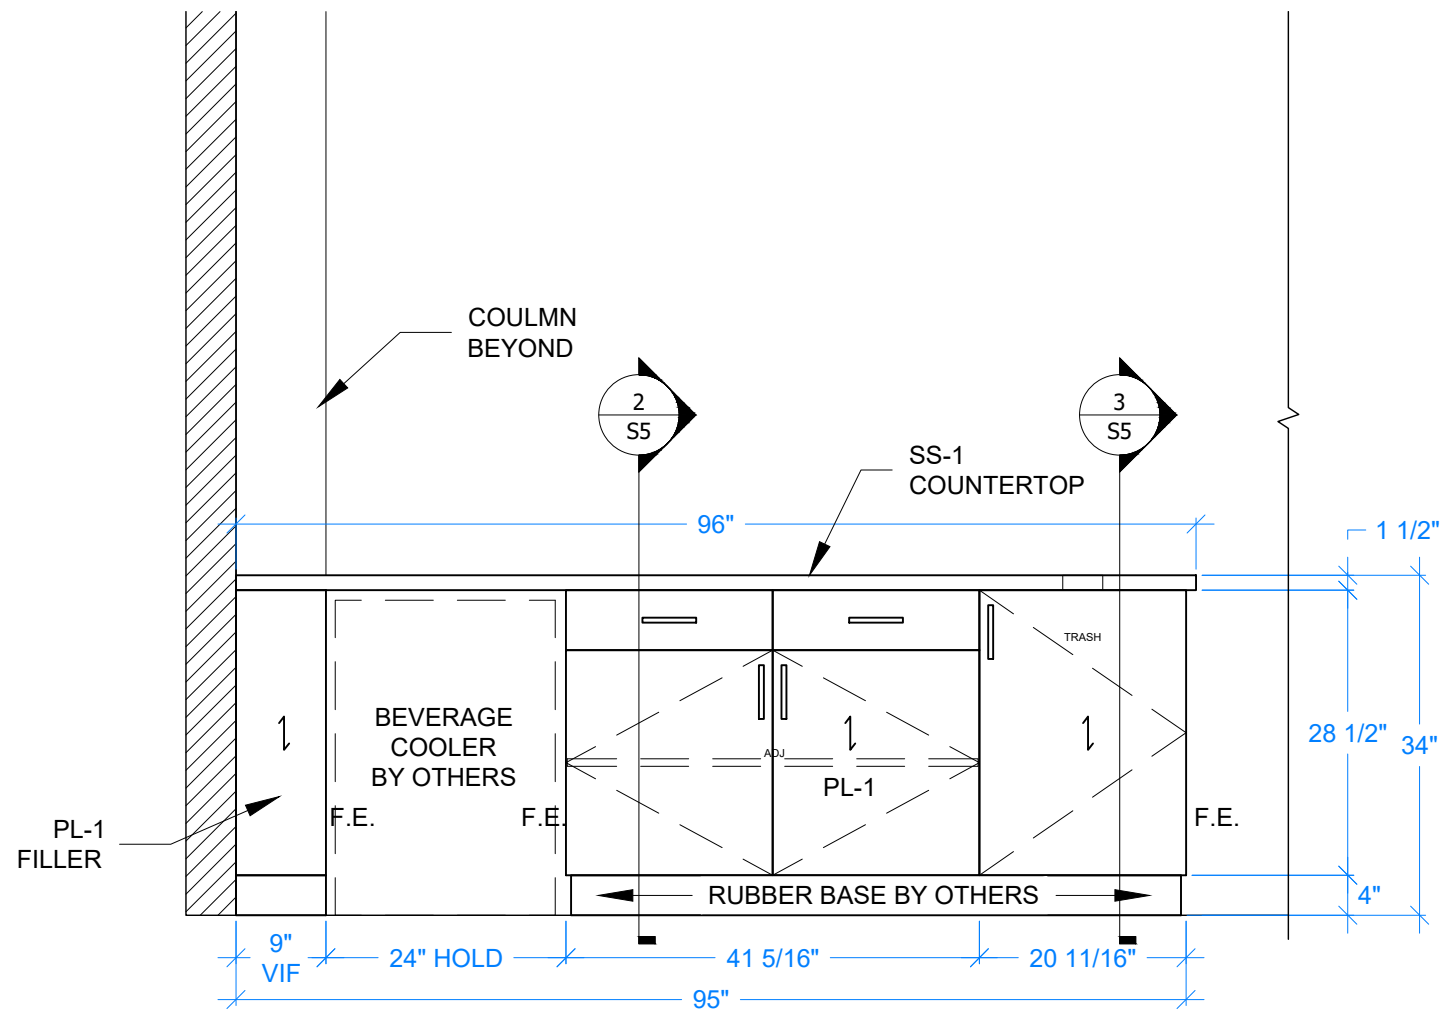


2 ELEV: COUNTER FRONT
5/8" = 1'-0" Arch. Ref.: 6/A204

DATE: 6/6/2021	DRAWN BY: RK
REVISIONS	
TITLE CONFERENCE 122	
PROJECT #	PHASE 00
SCALE AS NOTED	
SHEET 10.0	

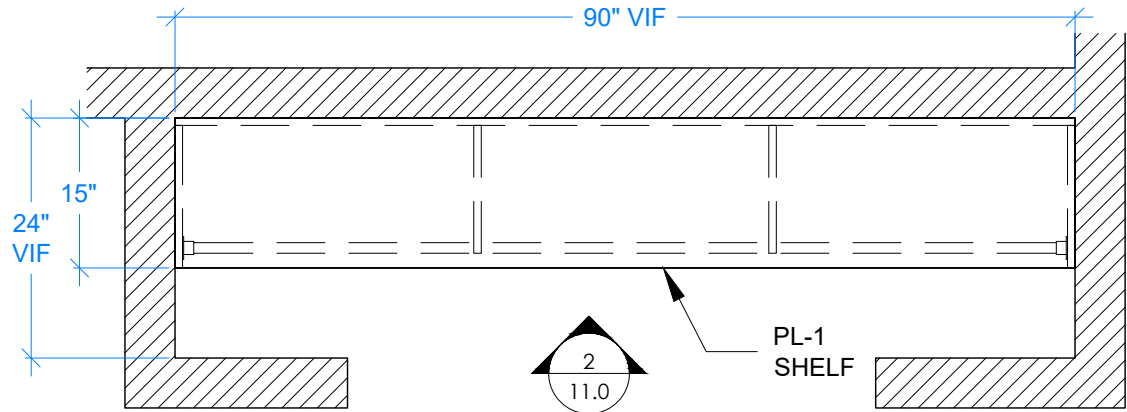


1 PLAN: SHELF & ROD
5/8" = 1'-0" Arch. Ref.: 1/A200.2

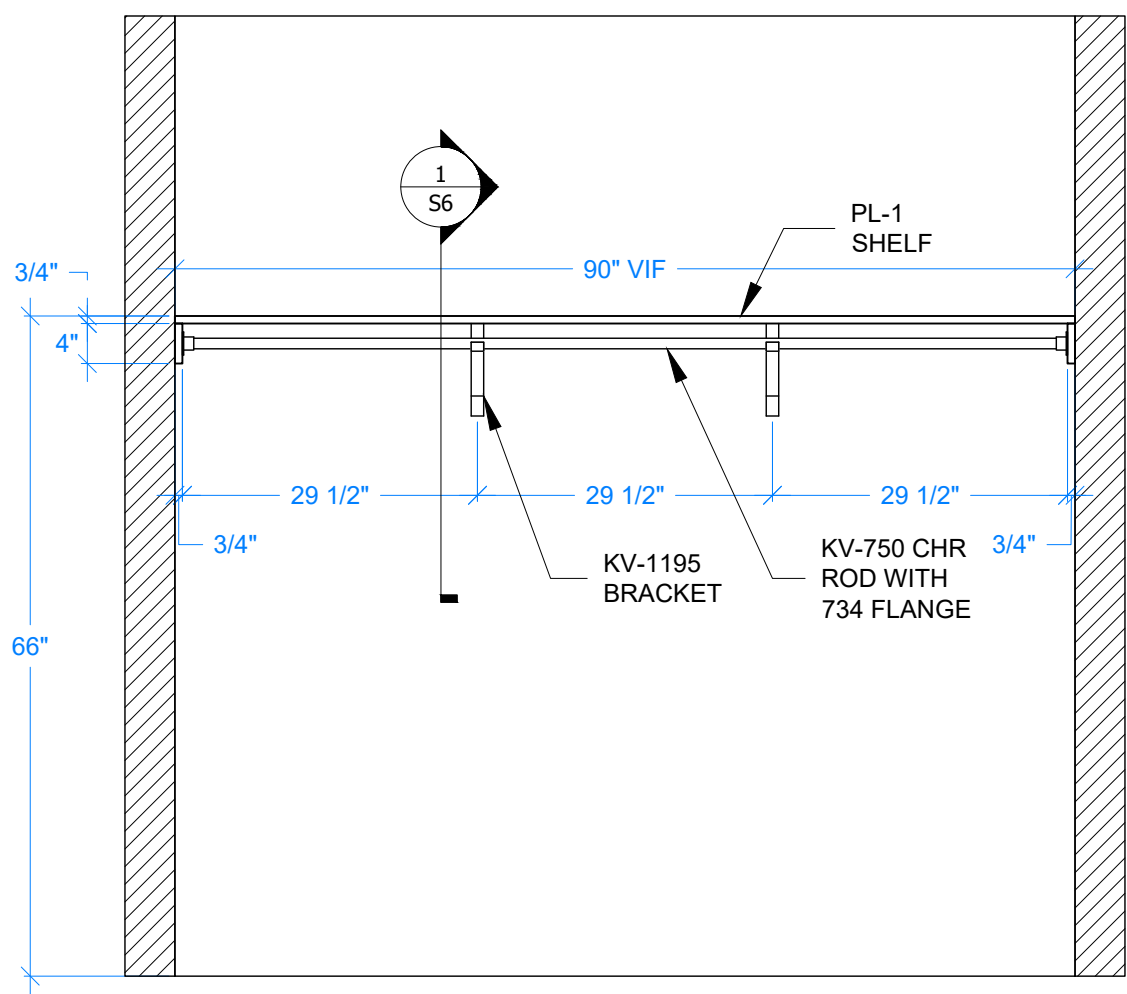


2 ELEV: SHELF & ROD
5/8" = 1'-0" Arch. Ref.: NA

DATE: 6/6/2021	DRAWN BY: RK
REVISIONS	
TITLE CLOSET 130	
PROJECT #	PHASE 00
SCALE AS NOTED	
SHEET 11.0	

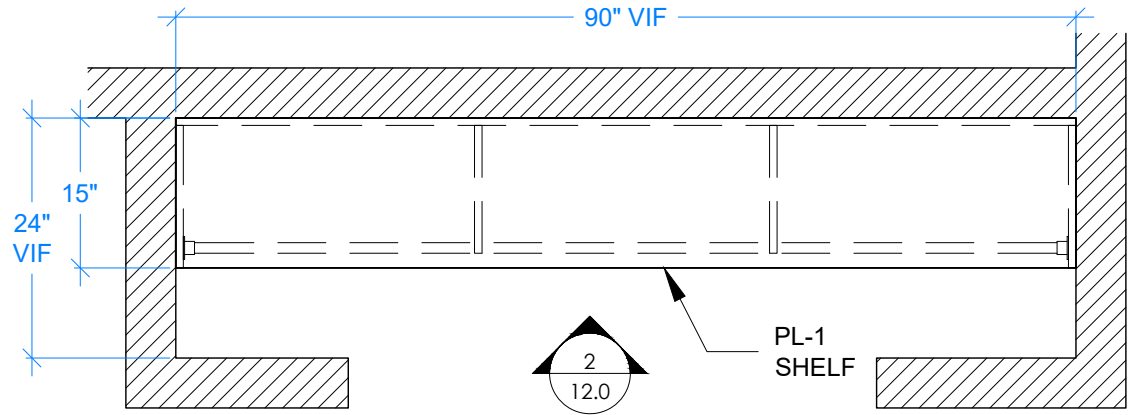


1 PLAN: SHELF & ROD
5/8" = 1'-0" Arch. Ref.: 1/A200.2

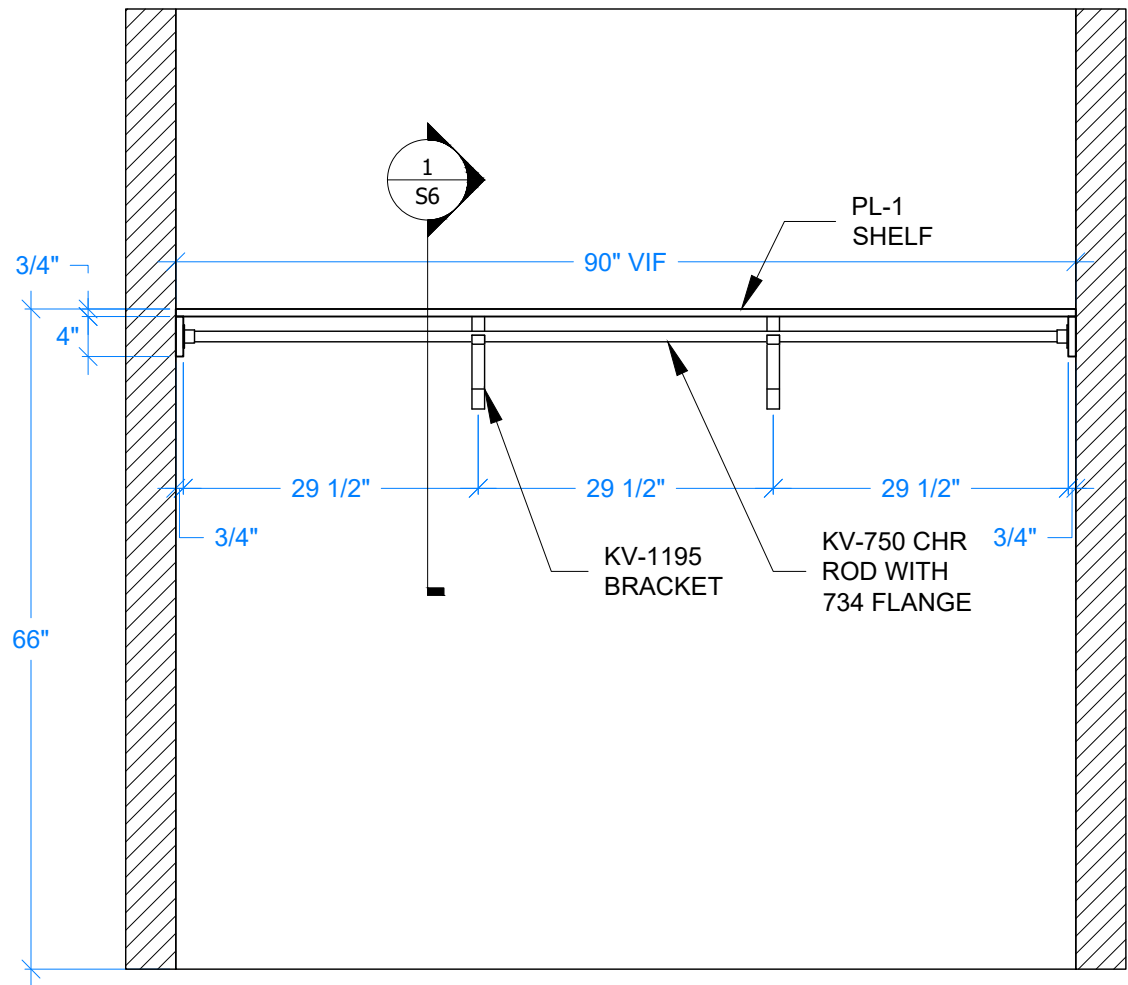


2 ELEV: SHELF & ROD
5/8" = 1'-0" Arch. Ref.: NA

DATE: 6/6/2021	DRAWN BY: RK
REVISIONS	
TITLE CLOSET 131	
PROJECT #	PHASE 00
SCALE AS NOTED	
SHEET 12.0	

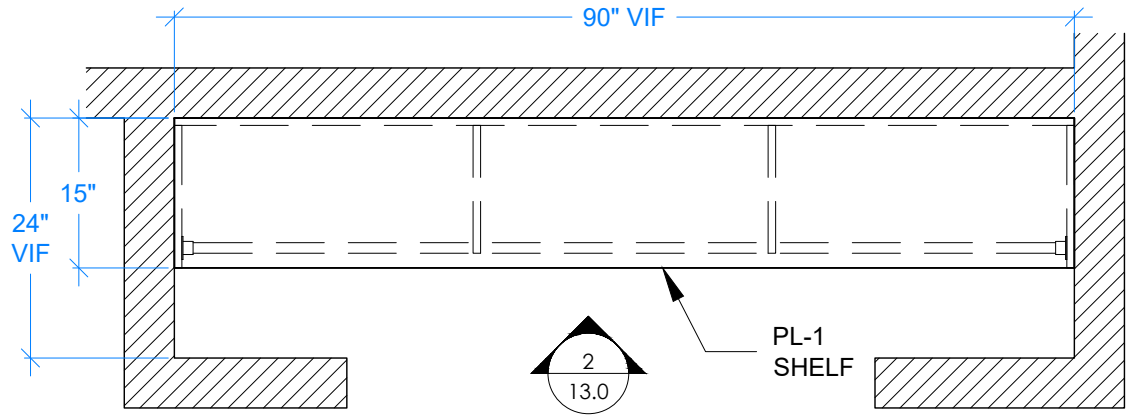


1 PLAN: SHELF & ROD
5/8" = 1'-0" Arch. Ref.: 1/A200.2

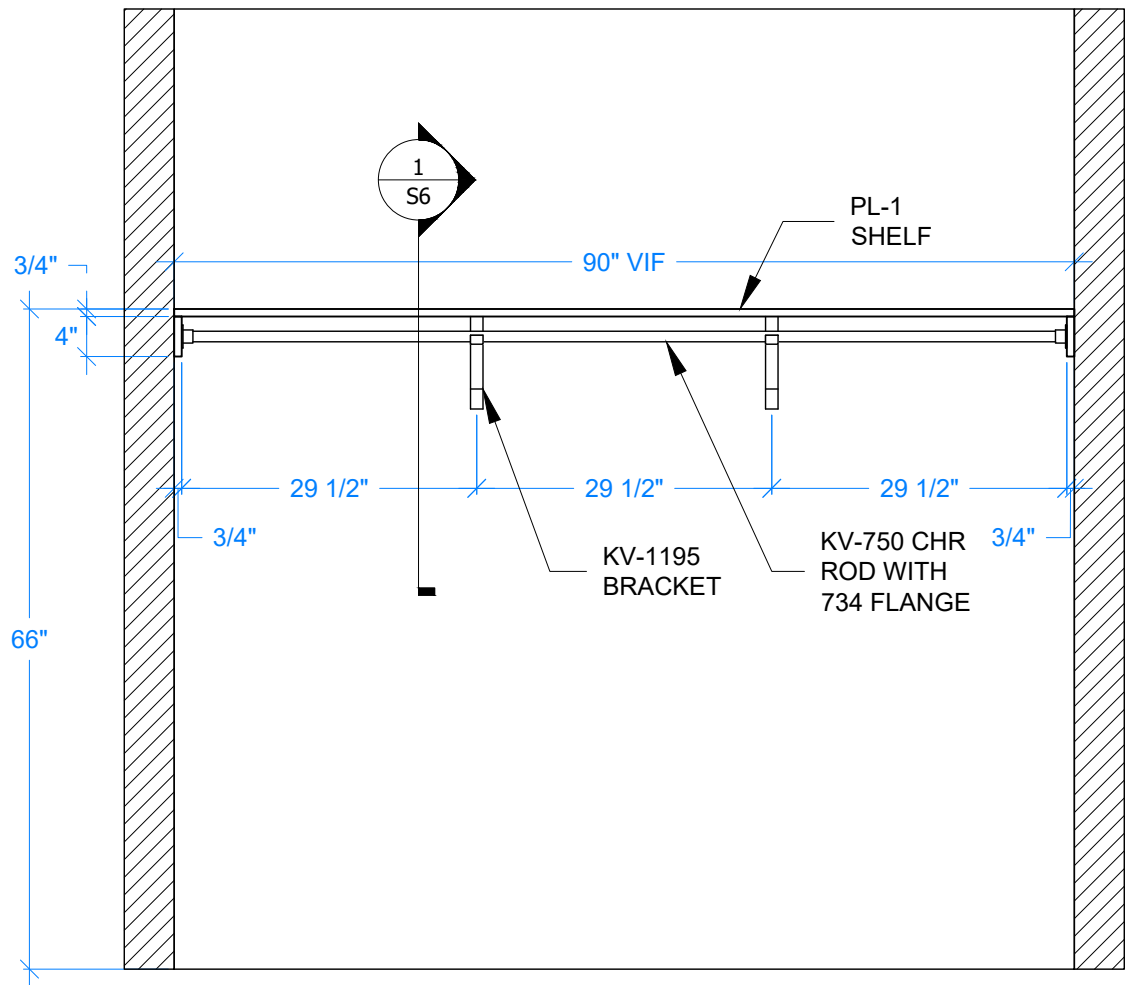


2 ELEV: SHELF & ROD
5/8" = 1'-0" Arch. Ref.: NA

DATE: 6/6/2021	DRAWN BY: RK
REVISIONS	
TITLE CLOSET 132	
PROJECT #	PHASE 00
SCALE AS NOTED	
SHEET 13.0	

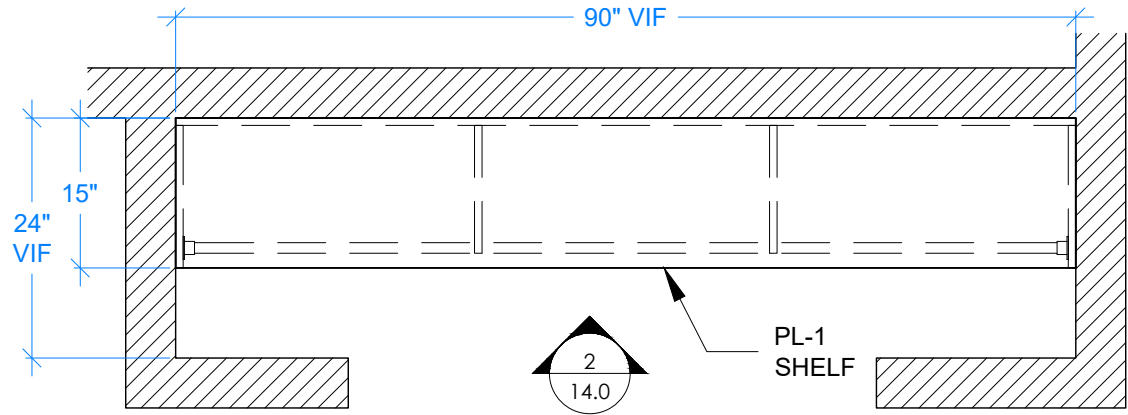

1 PLAN: SHELF & ROD
5/8" = 1'-0" Arch. Ref.: 1/A200.2

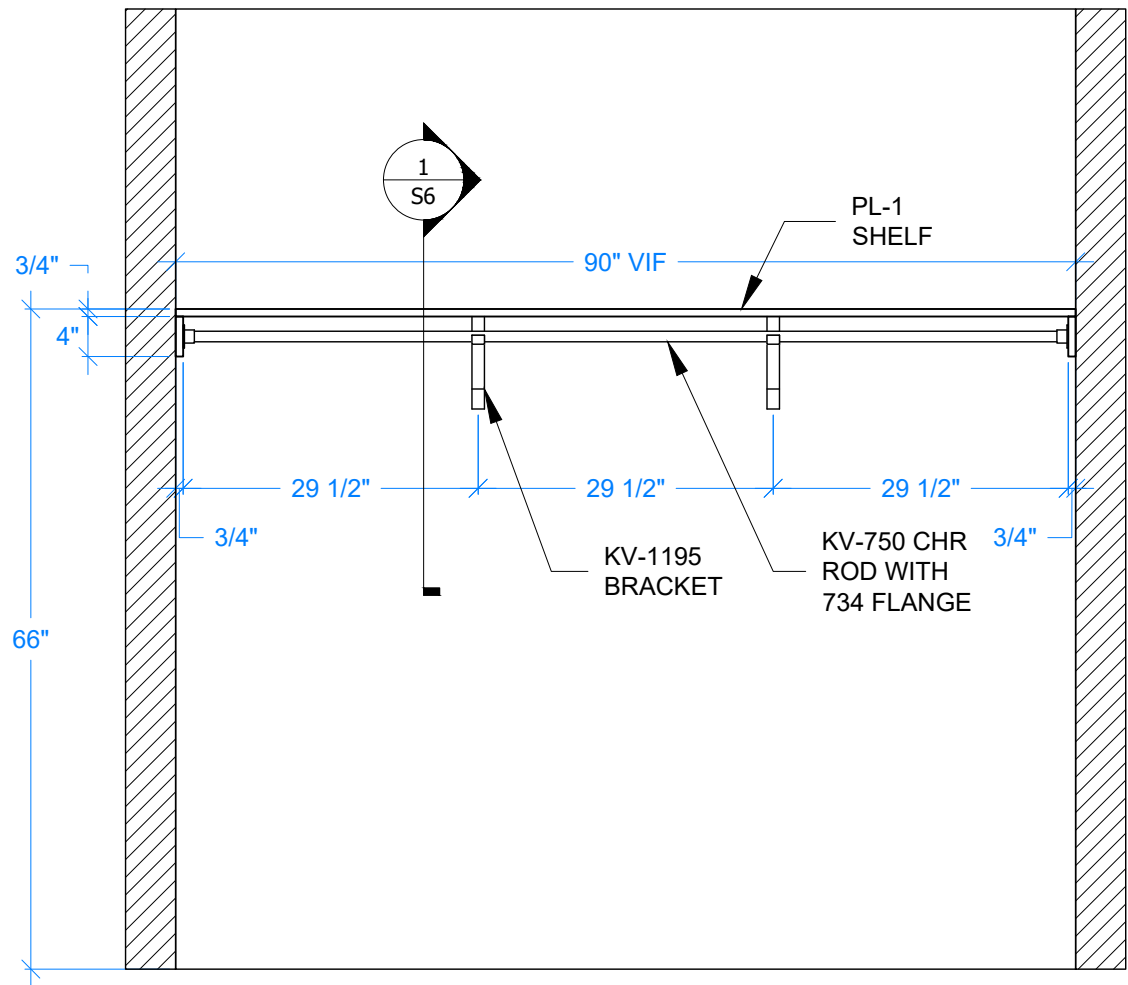


2 ELEV: SHELF & ROD
5/8" = 1'-0" Arch. Ref.: NA


DATE: 6/6/2021	DRAWN BY: RK
REVISIONS	
TITLE CLOSET 133	
PROJECT #	PHASE 00
SCALE AS NOTED	
SHEET 14.0	




DATE: 6/6/2021	DRAWN BY: RK
REVISIONS	
TITLE LOCKER ROOM 141	
PROJECT #	PHASE 00
SCALE AS NOTED	
SHEET 15.0	

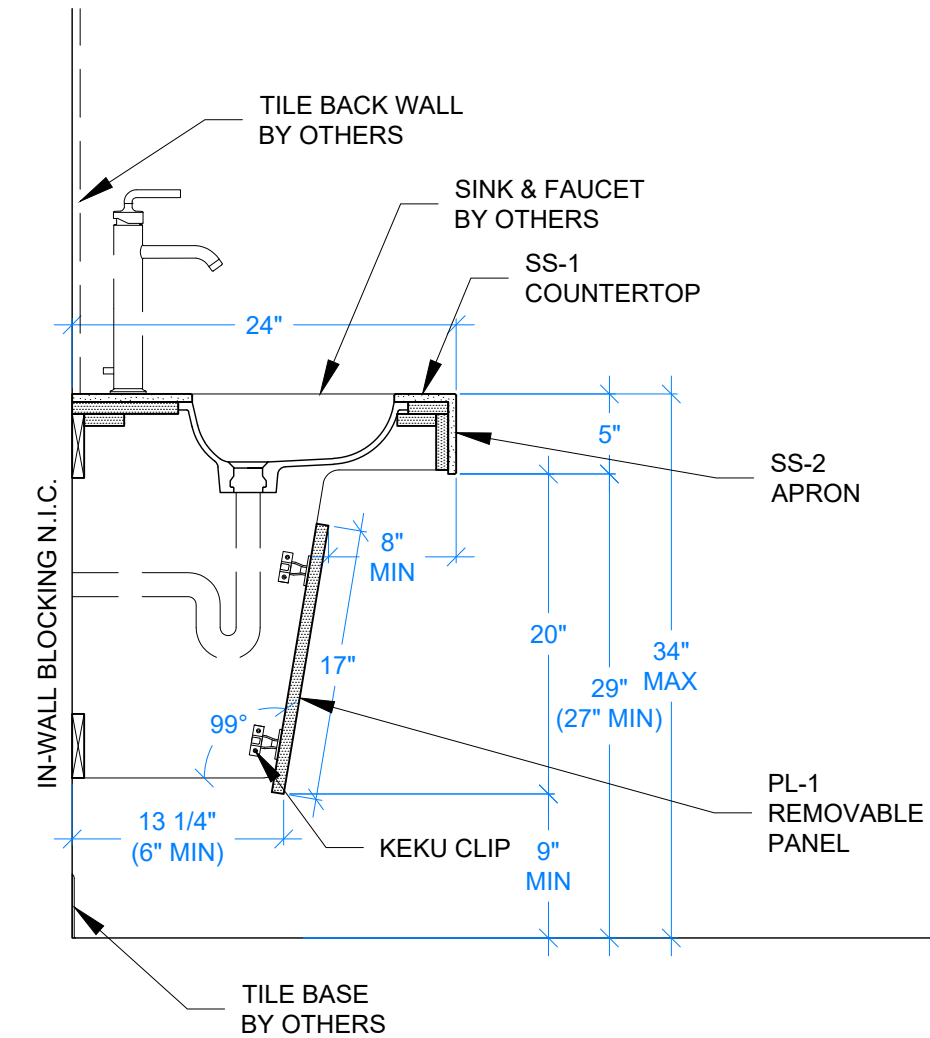

1 SEC: COUNTER w/SINK
1" = 1'-0" Arch. Ref.: 6/A202

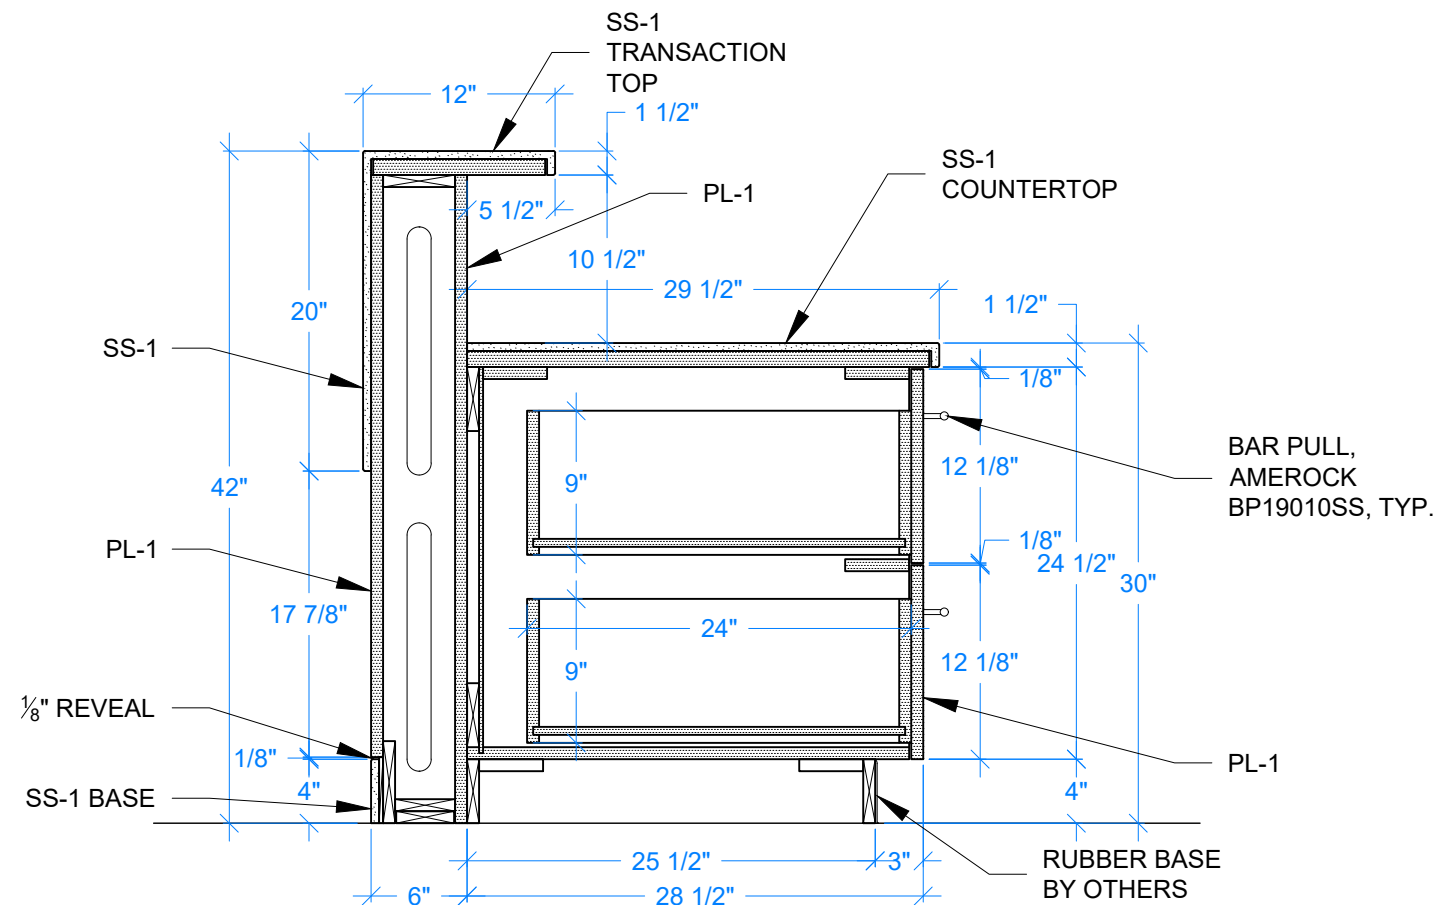


2 SEC: COUNTER w/CASEWORK
1" = 1'-0" Arch. Ref.: NA

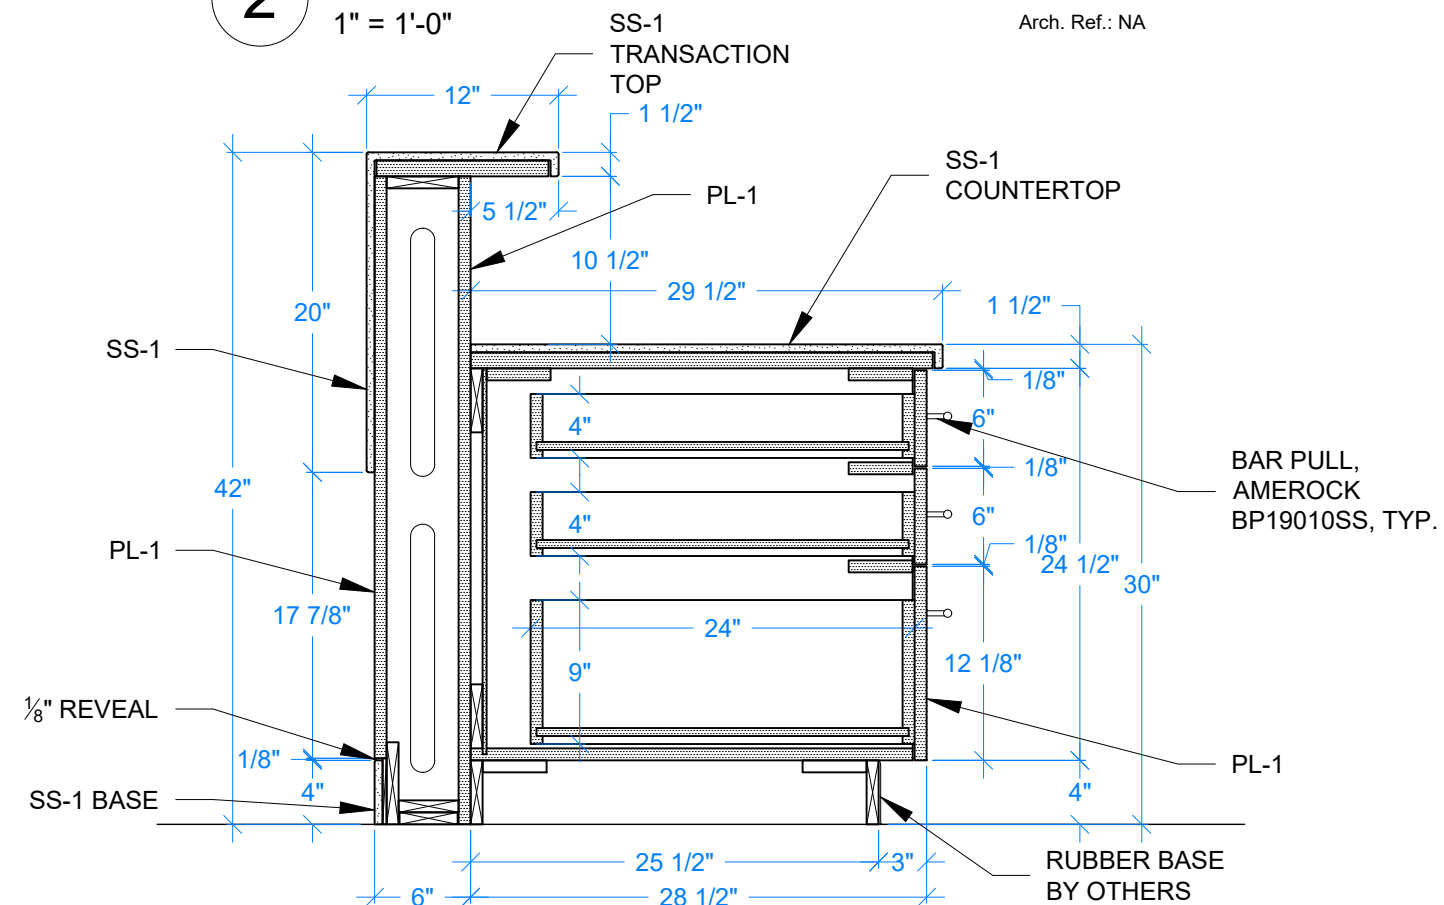


3 SEC: COUNTER w/CASEWORK
1" = 1'-0" 7/A205 9/A101


DATE: 6/6/2021	DRAWN BY: RK
REVISIONS	
TITLE SECTIONS	
PROJECT #	PHASE 00
SCALE AS NOTED	
SHEET S1	

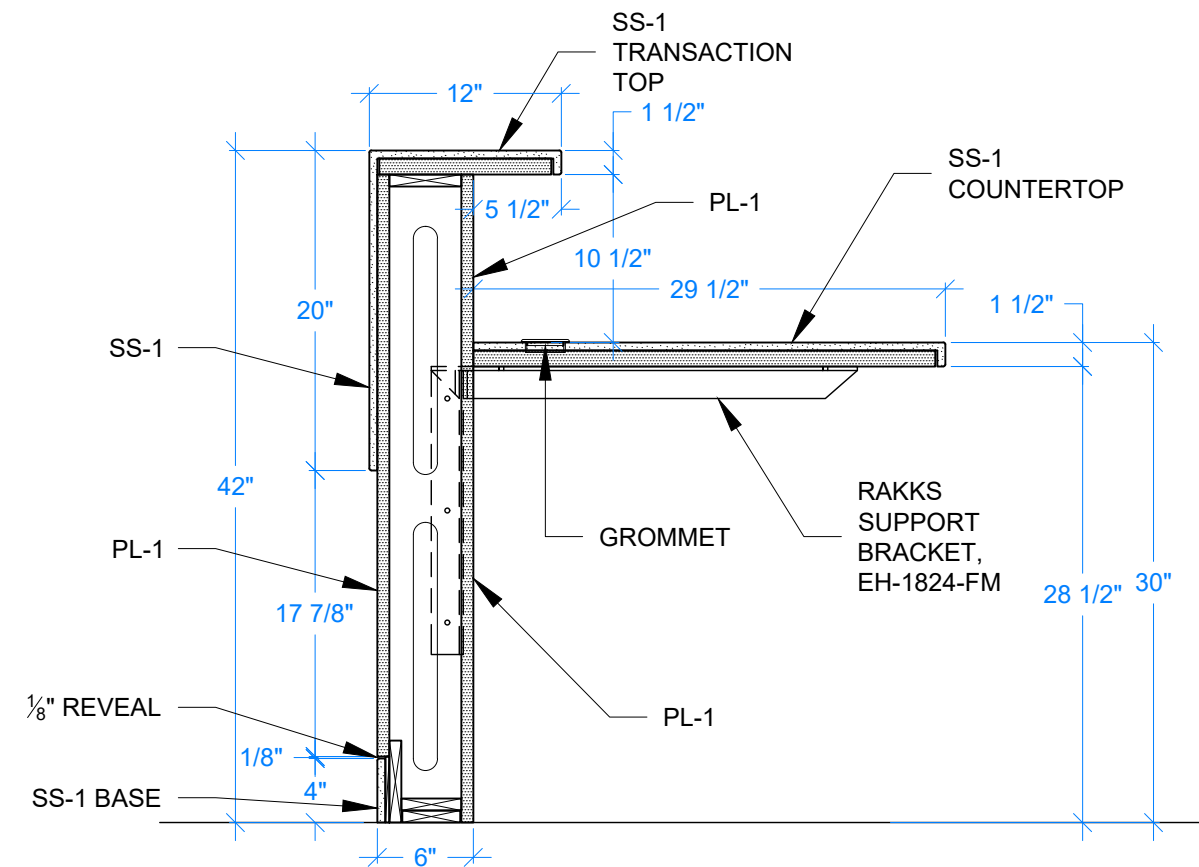

1 SEC: COUNTER w/SUPPORT BRACKET
1" = 1'-0" Arch. Ref.: 6/A205

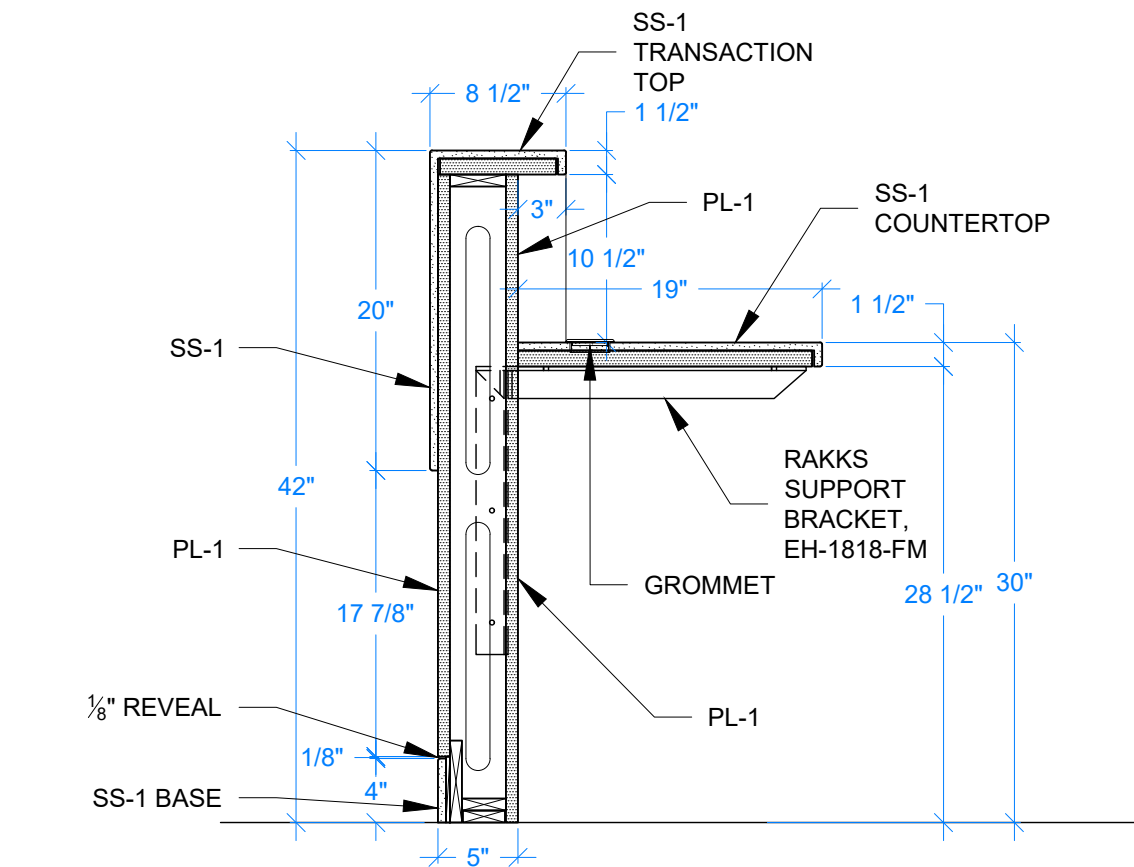


2 SEC: COUNTER w/SUPPORT BRACKET
1" = 1'-0" Arch. Ref.: 6/A205

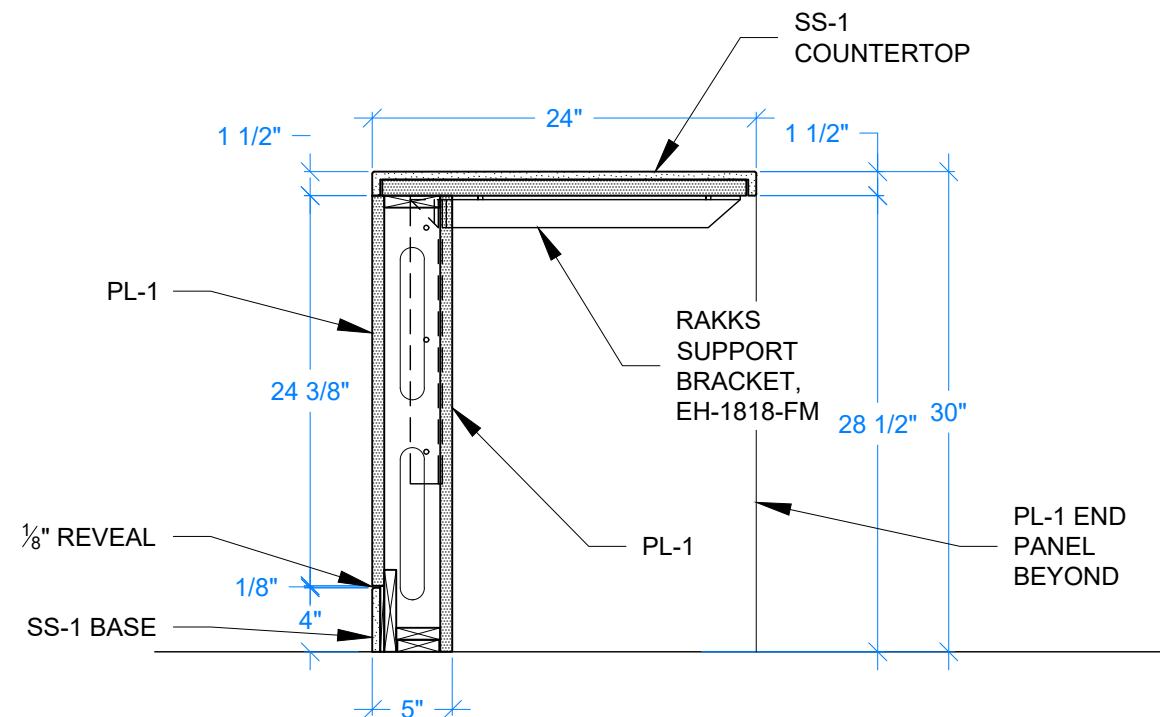


3 SEC: COUNTER w/SUPPORT BRACKET
1" = 1'-0" Arch. Ref.: 8/A205


DATE: 6/6/2021	DRAWN BY: RK
REVISIONS	
TITLE SECTIONS	
PROJECT #	PHASE 00
SCALE AS NOTED	
SHEET S2	

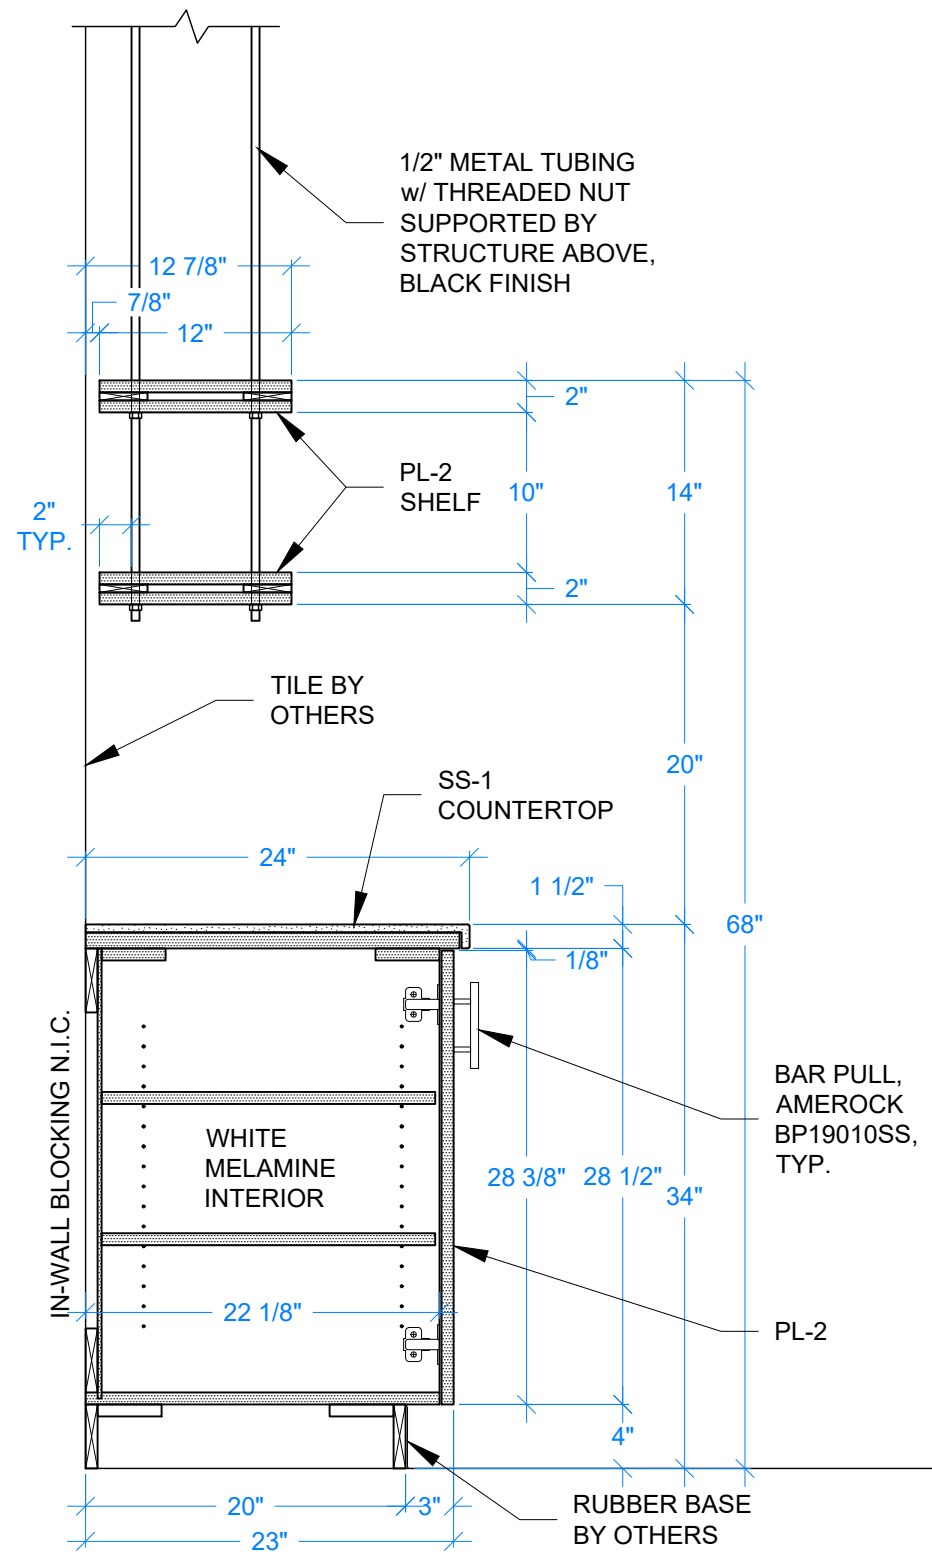


1 SEC: COUNTER w/CASEWORK
1" = 1'-0" Arch. Ref.: 6/A206

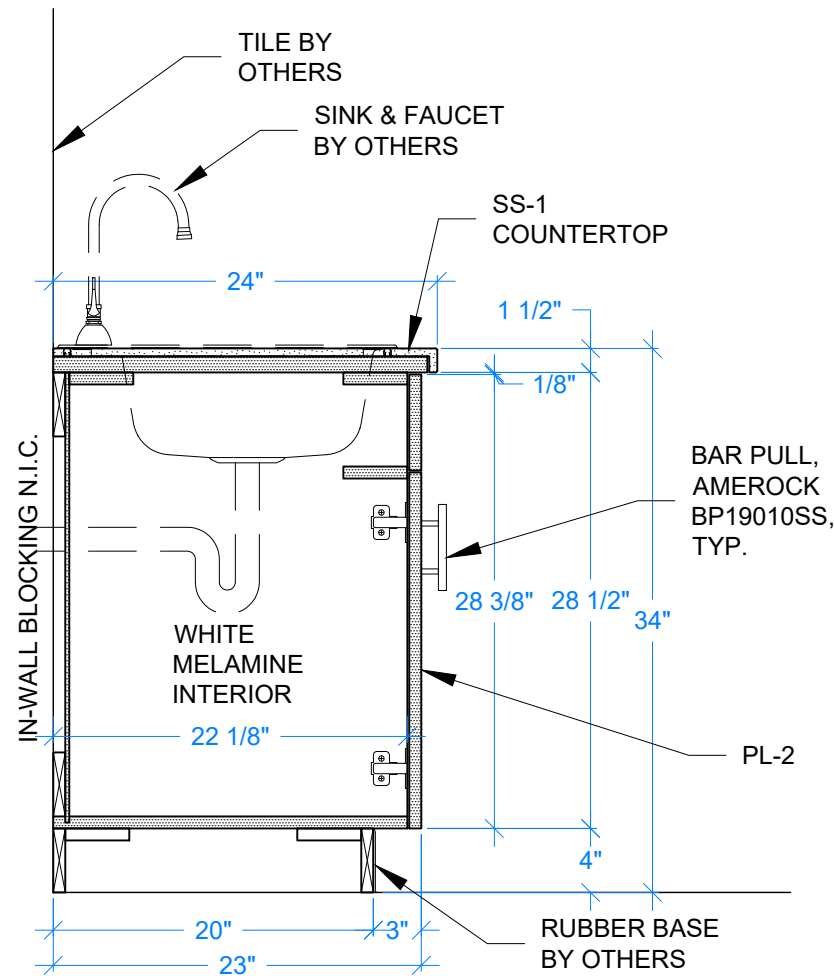

2 SEC: COUNTER w/SINK
1" = 1'-0" Arch. Ref.: 2/A206

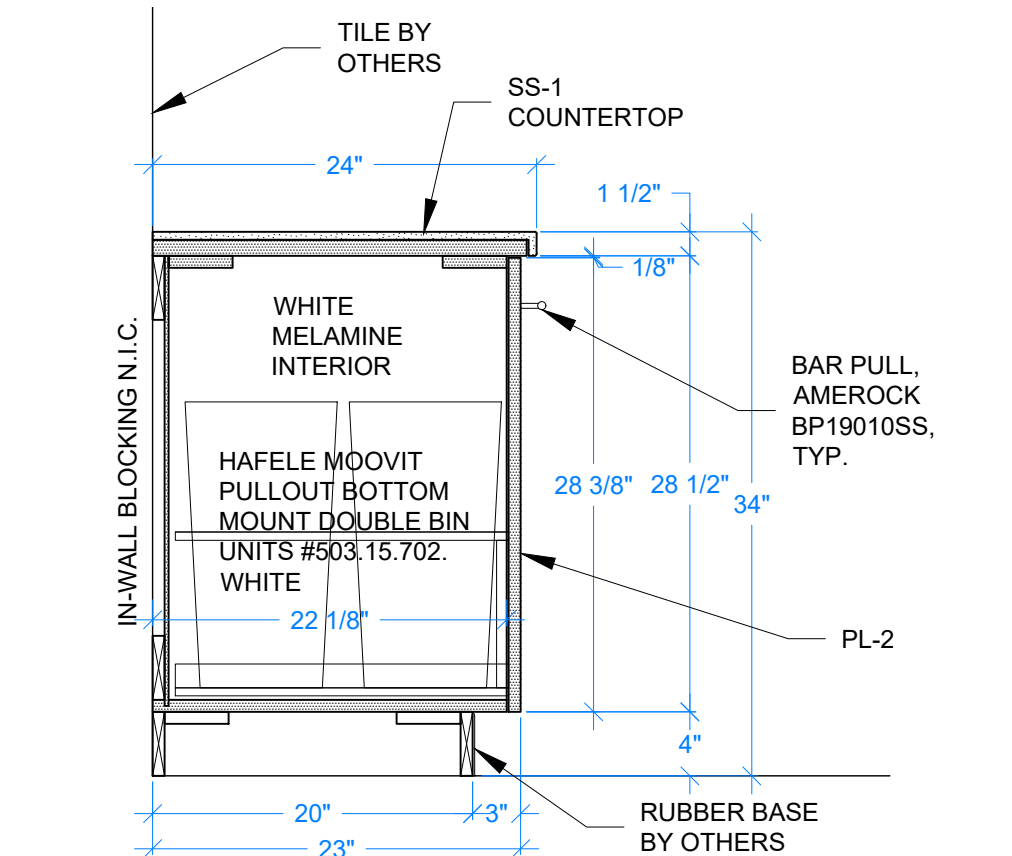


3 SEC: COUNTER w/CASEWORK
1" = 1'-0" Arch. Ref.: 3/A206

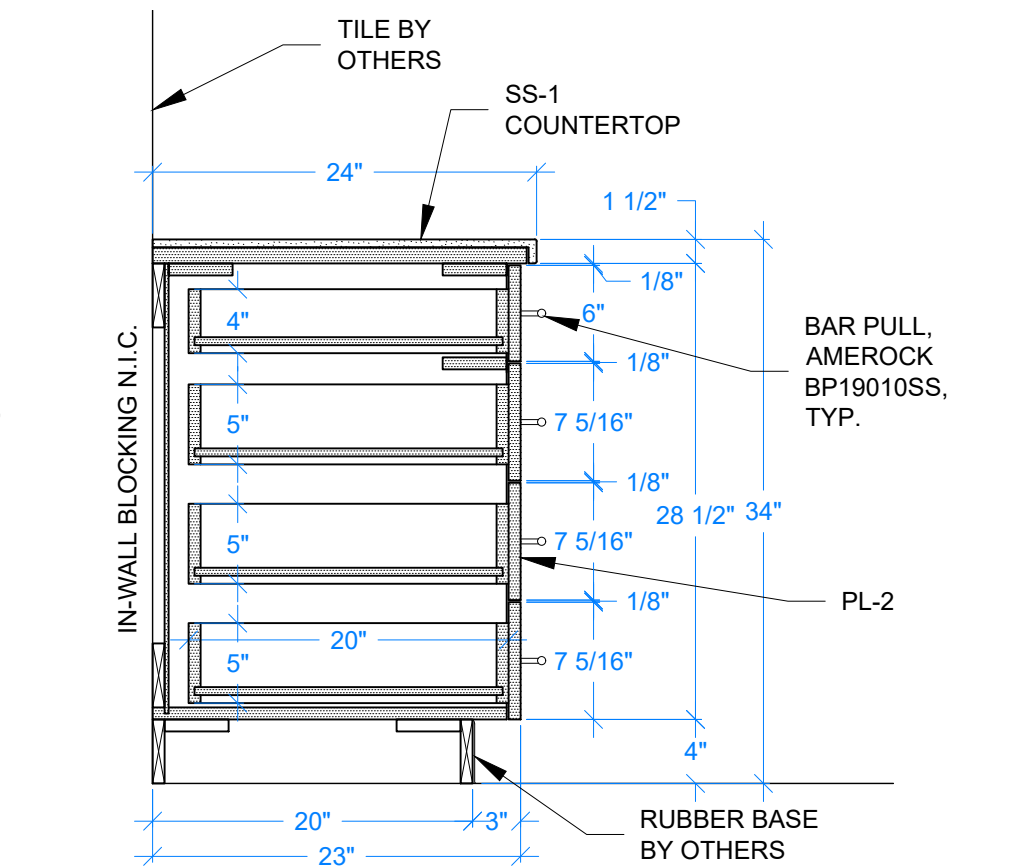


4 SEC: COUNTER w/CASEWORK
1" = 1'-0" Arch. Ref.: 4/A206

DATE: 6/6/2021	DRAWN BY: RK
REVISIONS	
TITLE SECTIONS	
PROJECT #	PHASE 00
SCALE AS NOTED	
SHEET S3	

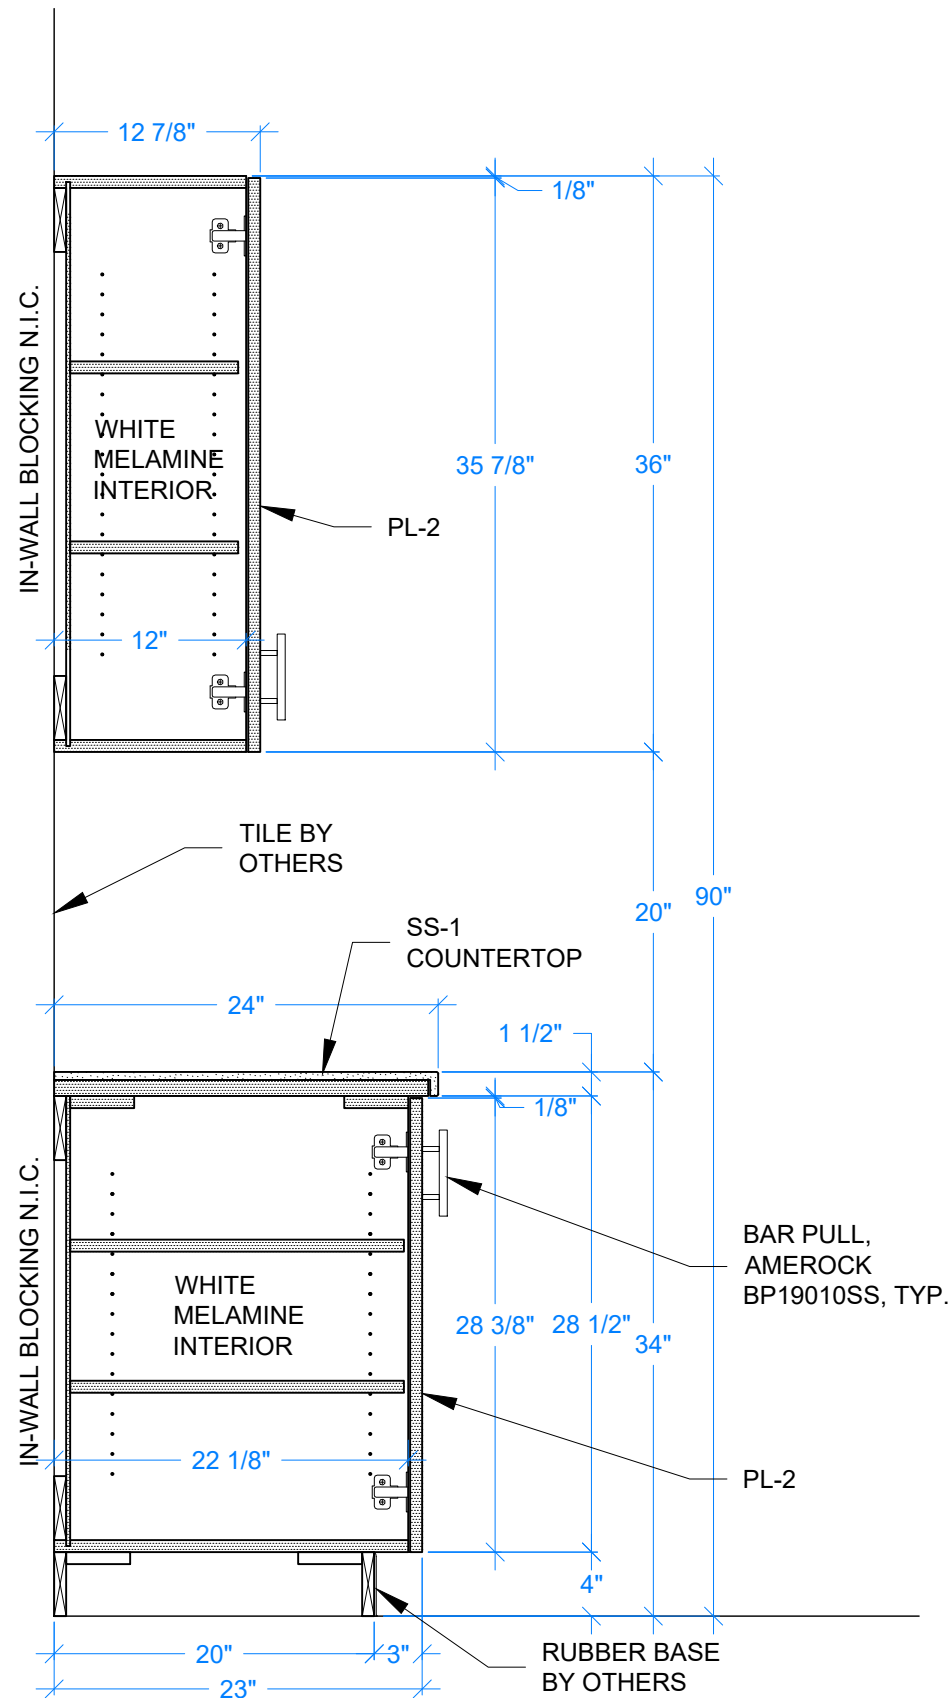


1 SEC: COUNTER w/CASEWORK
1" = 1'-0" Arch. Ref.: 7/A206

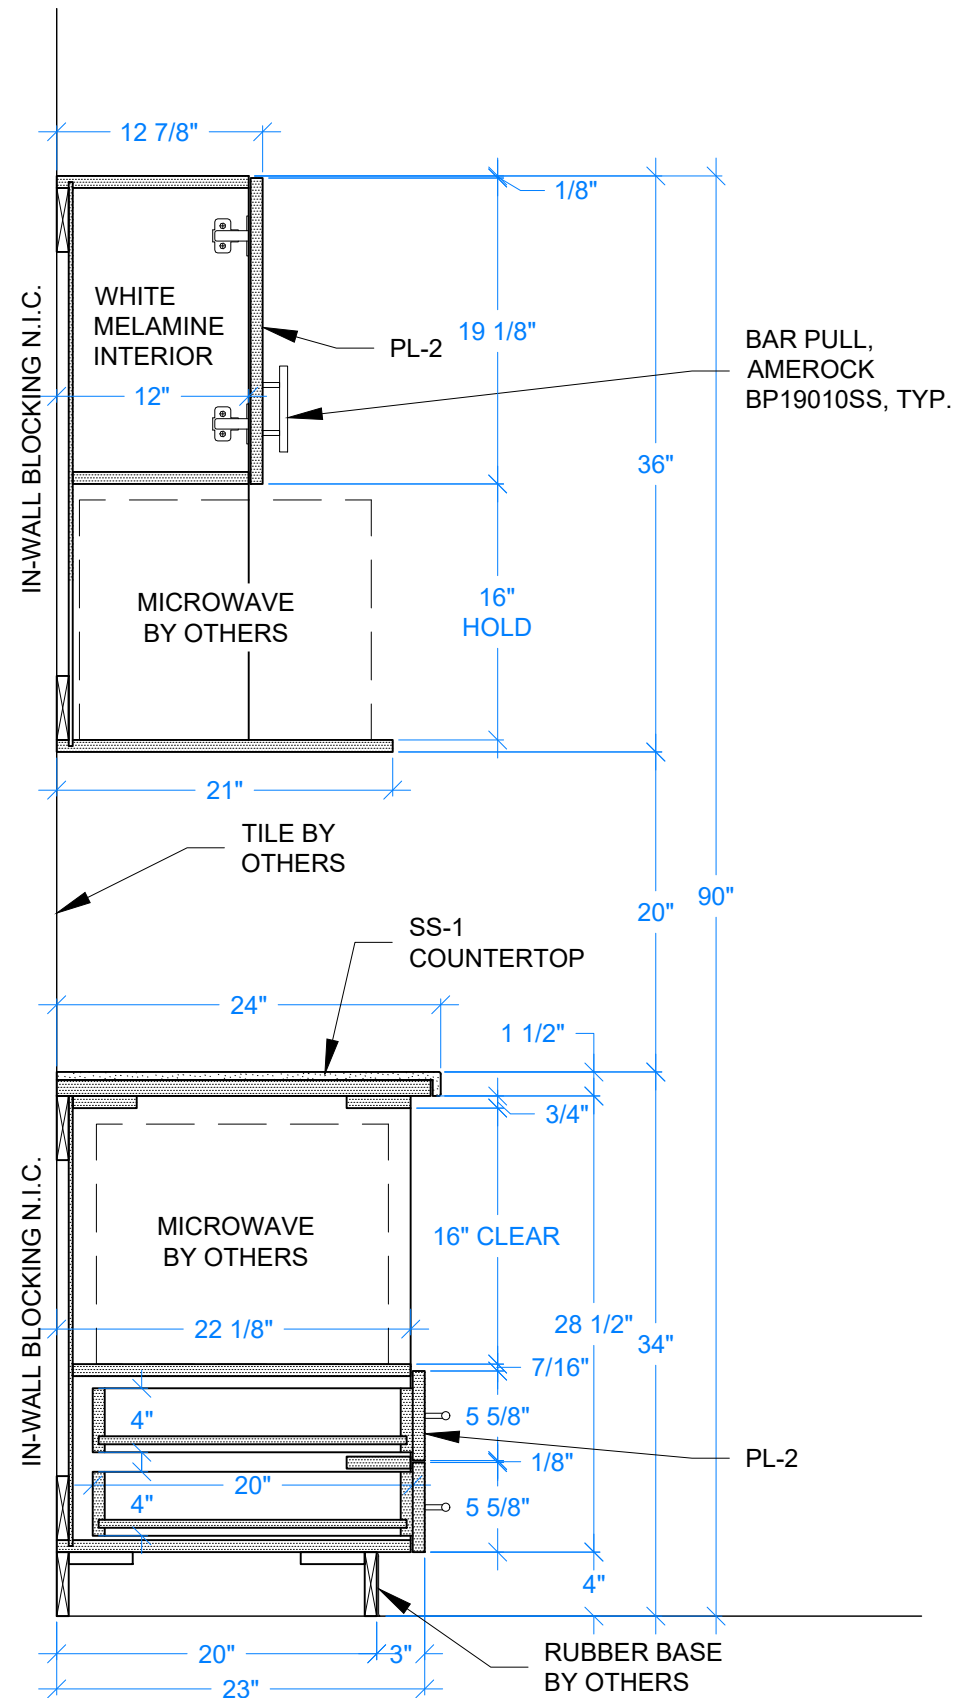


2 SEC: COUNTER w/CASEWORK
1" = 1'-0" Arch. Ref.: 8/A206


DATE: 6/6/2021	DRAWN BY: RK
REVISIONS	
TITLE SECTIONS	
PROJECT #	PHASE 00
SCALE AS NOTED	
SHEET S4	

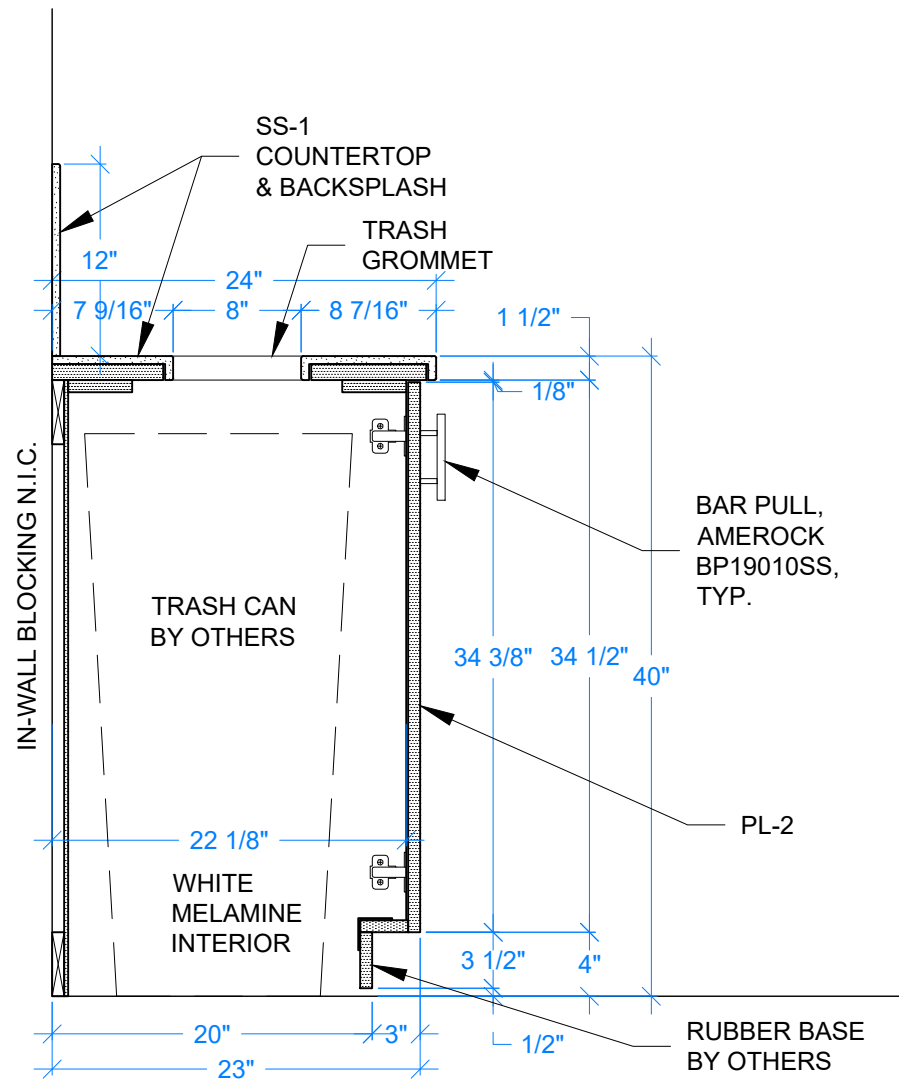


1 SEC: COUNTER w/TRASH
1" = 1'-0" Arch. Ref.: 10/A206

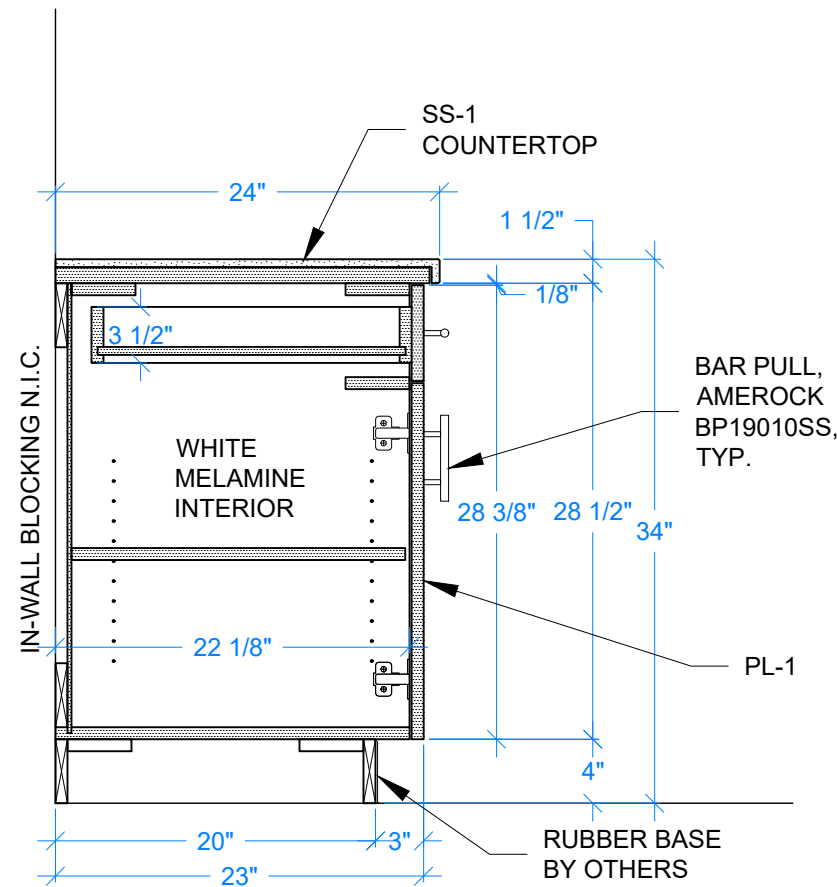

2 SEC: COUNTER w/CASEWORK
1" = 1'-0" Arch. Ref.: 11/A206

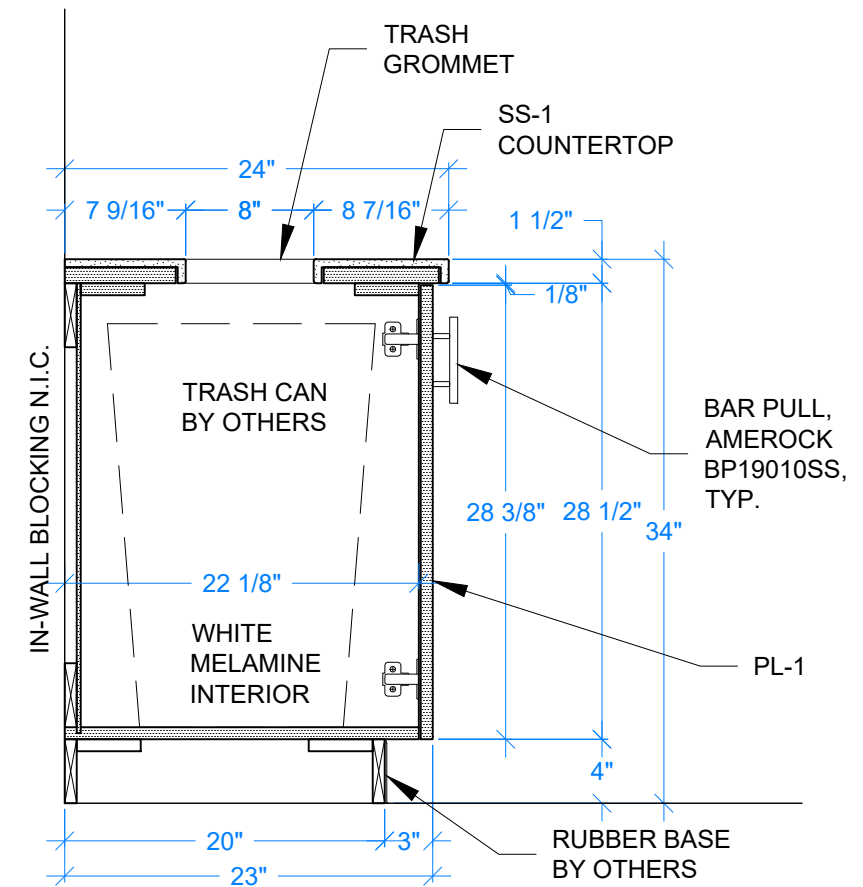


3 SEC: COUNTER w/TRASH
1" = 1'-0" Arch. Ref.: 5/A206

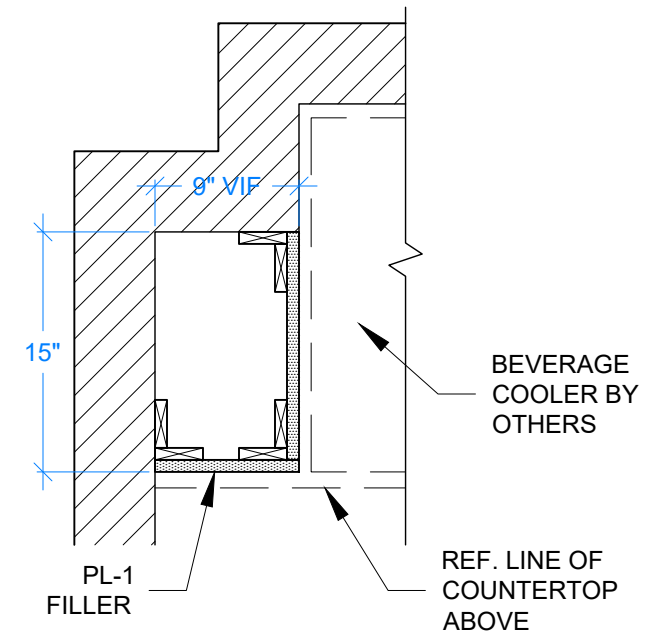


4 SEC: CORNER FILLER
1" = 1'-0" Arch. Ref.: NA

DATE: 6/6/2021	DRAWN BY: RK
REVISIONS	
TITLE SECTIONS	
PROJECT #	PHASE 00
SCALE AS NOTED	
SHEET S5	

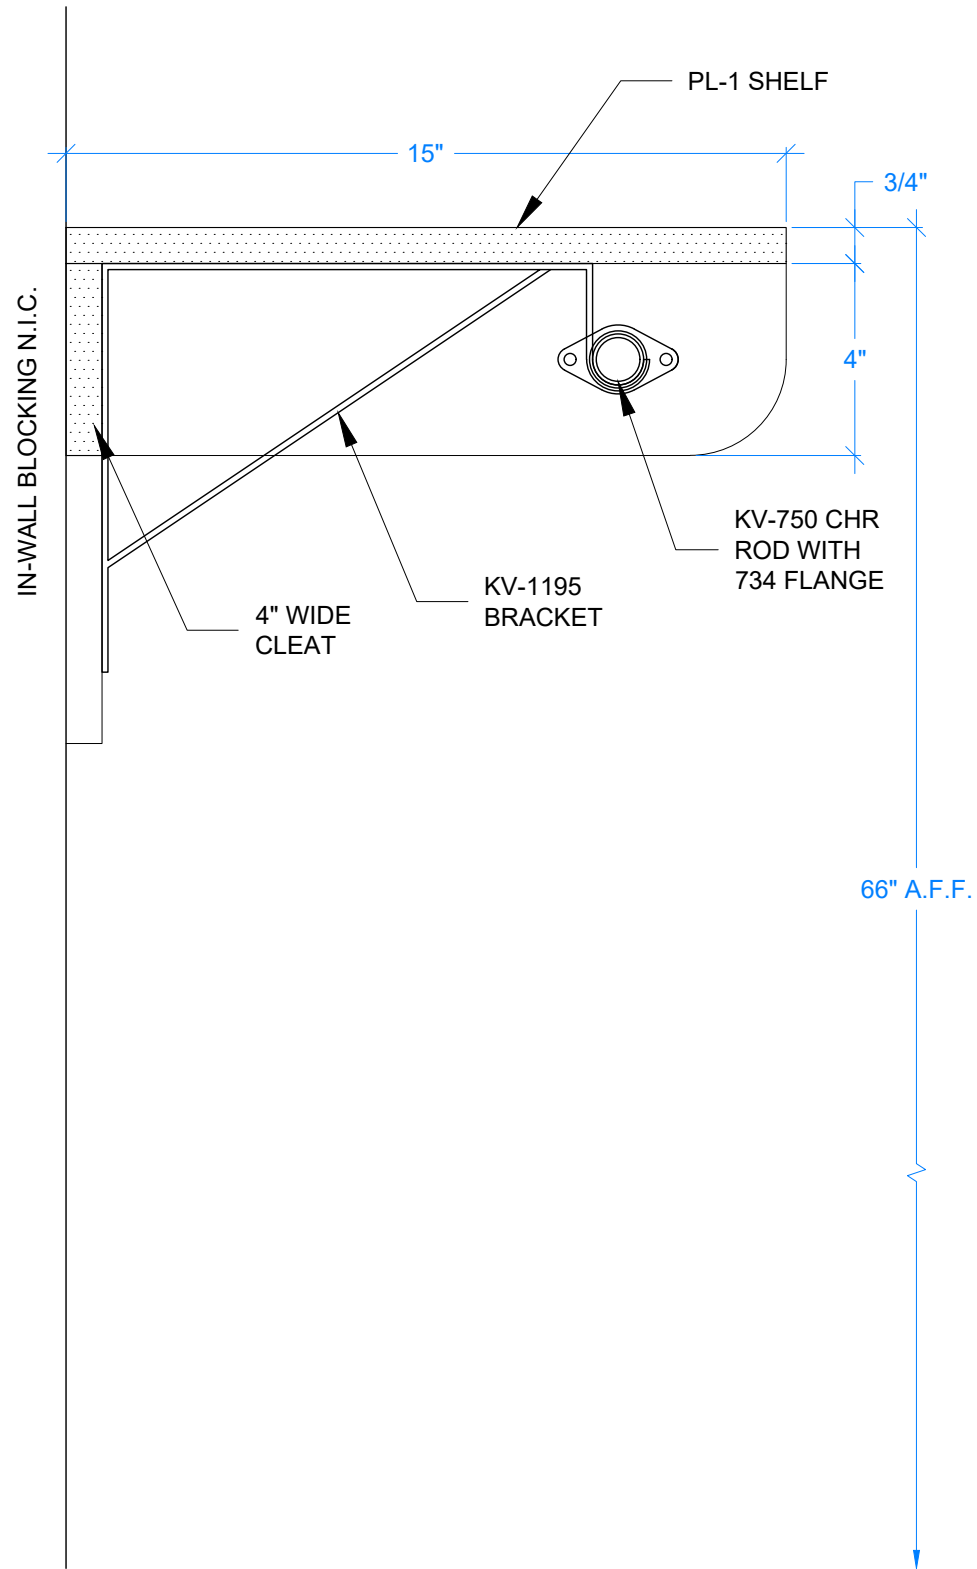


1 SEC: SHELF & ROD
3" = 1'-0" Arch. Ref.: 9/A206

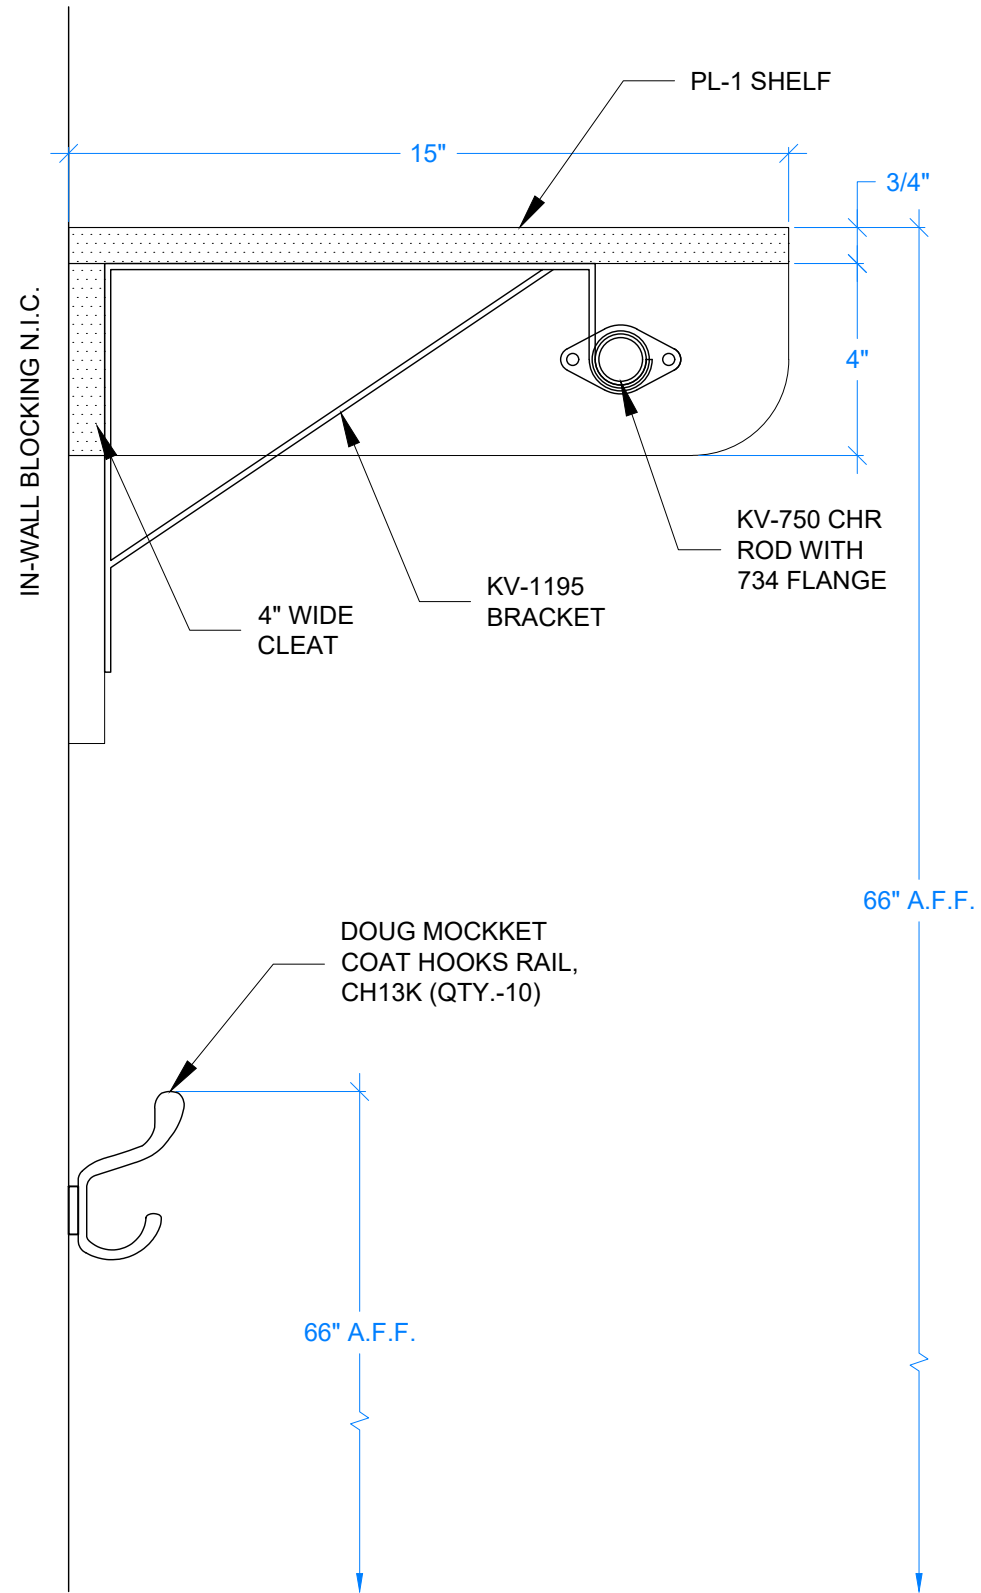

2 SEC: SHELF, ROD & HOOK
3" = 1'-0" Arch. Ref.: 9/A206

DATE: 6/6/2021	DRAWN BY: RK
REVISIONS	
TITLE SECTIONS	
PROJECT #	PHASE 00
SCALE AS NOTED	
SHEET S6	

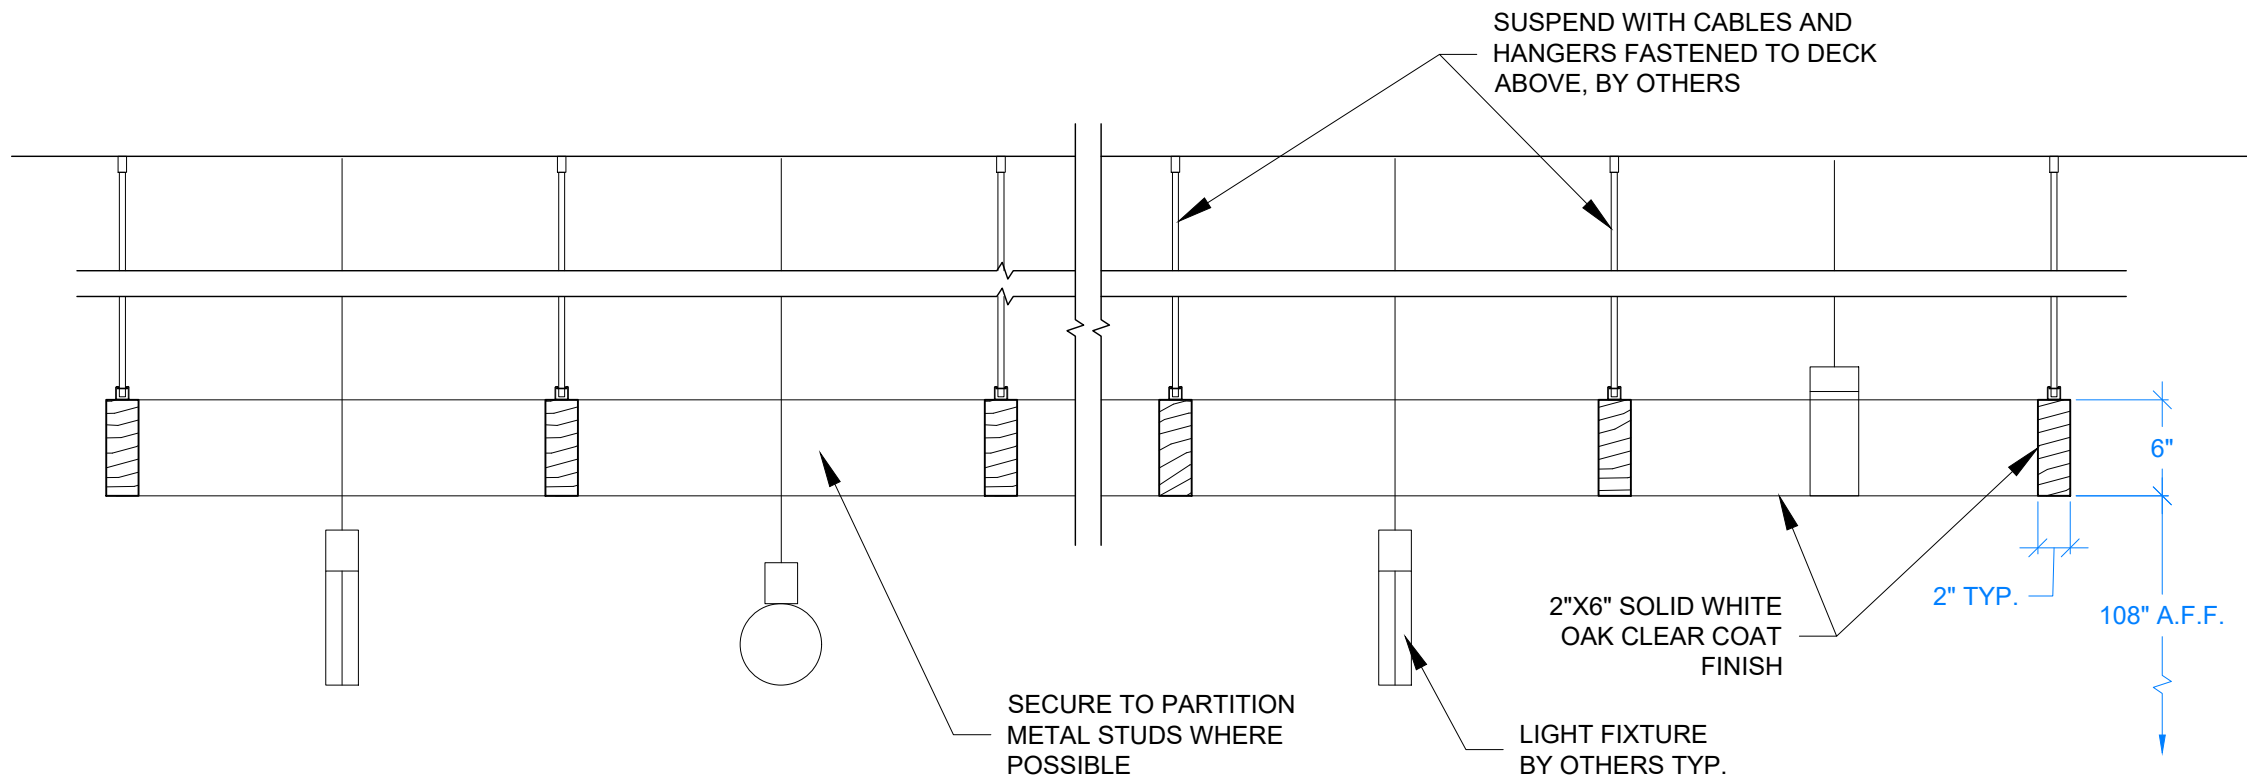

1 SEC: WOOD CEILING GRID

3" = 1'-0"

Arch. Ref.: 2/A207

DATE: 6/6/2021	DRAWN BY: RK
REVISIONS	
TITLE SECTIONS	
PROJECT #	PHASE 00
SCALE AS NOTED	
SHEET S7	