
TILE AND STONE SHOP DRAWINGS


SAMPLE

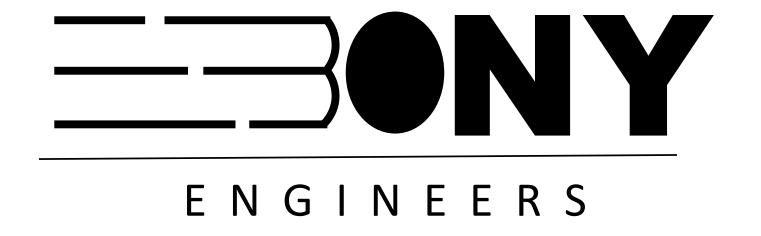



EBONY ENGINEERS AND DRAFTERS

Office: +1 (339) 5260717


Web: www.ebonyengineers.com

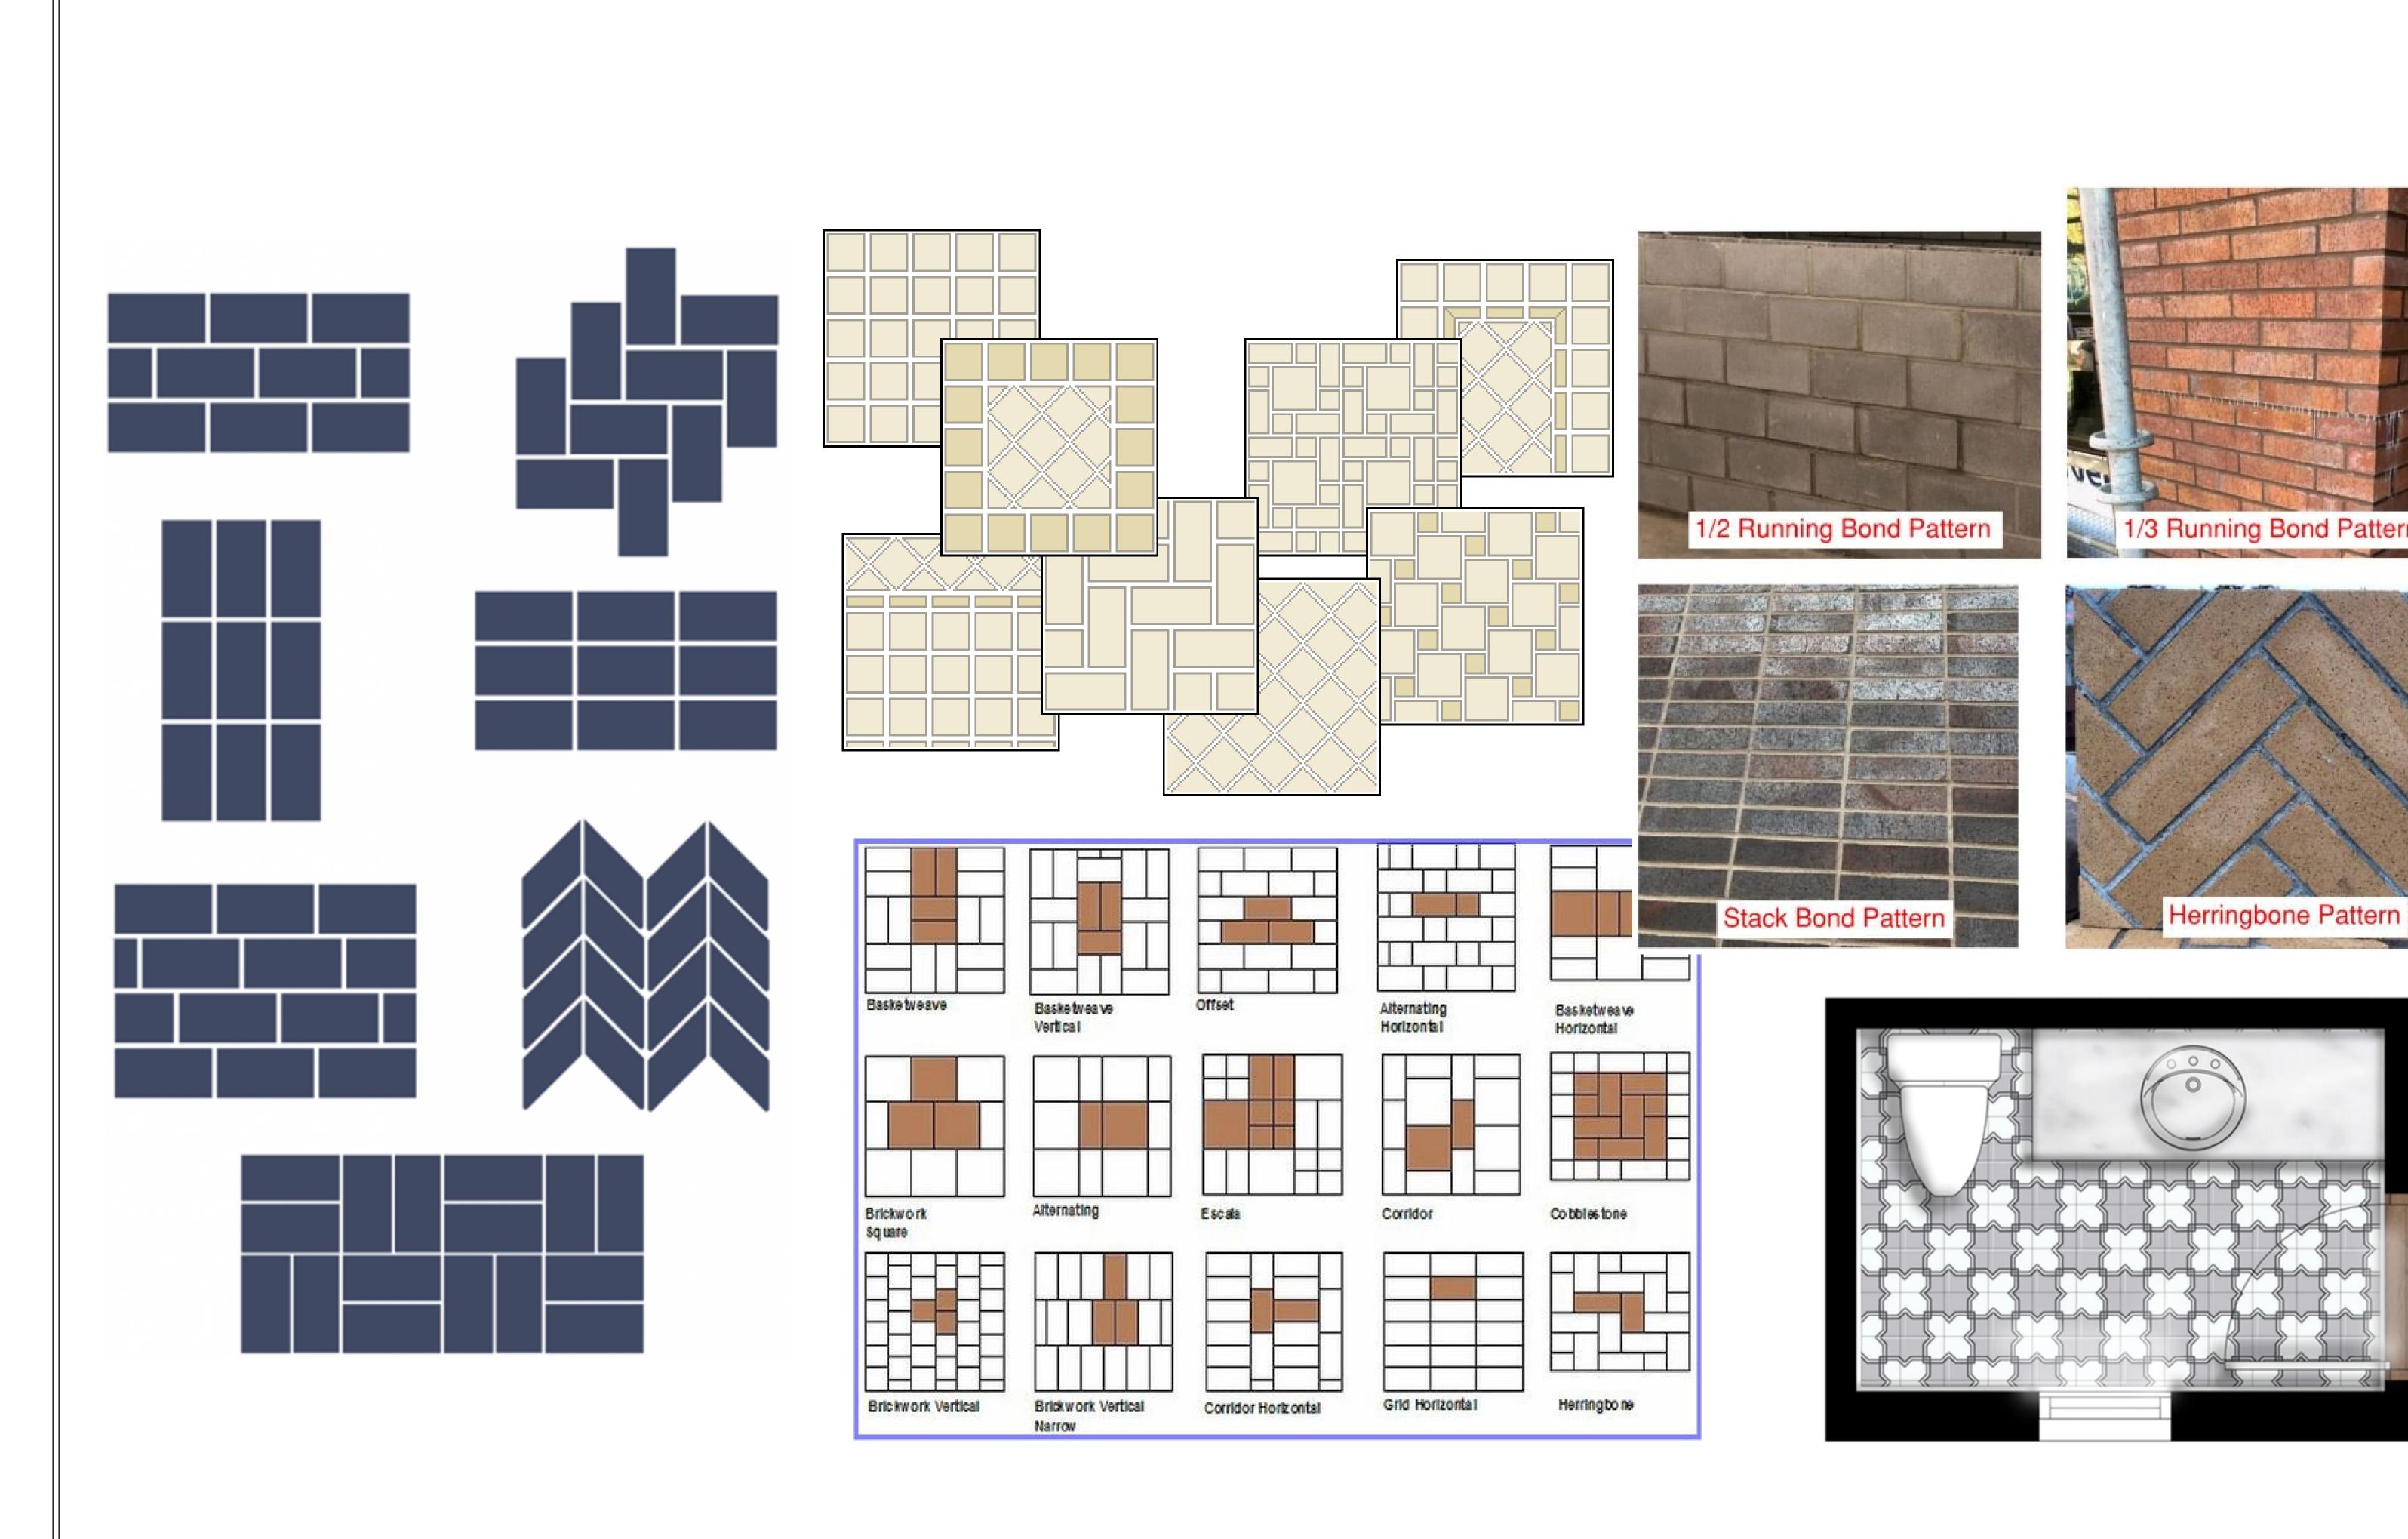

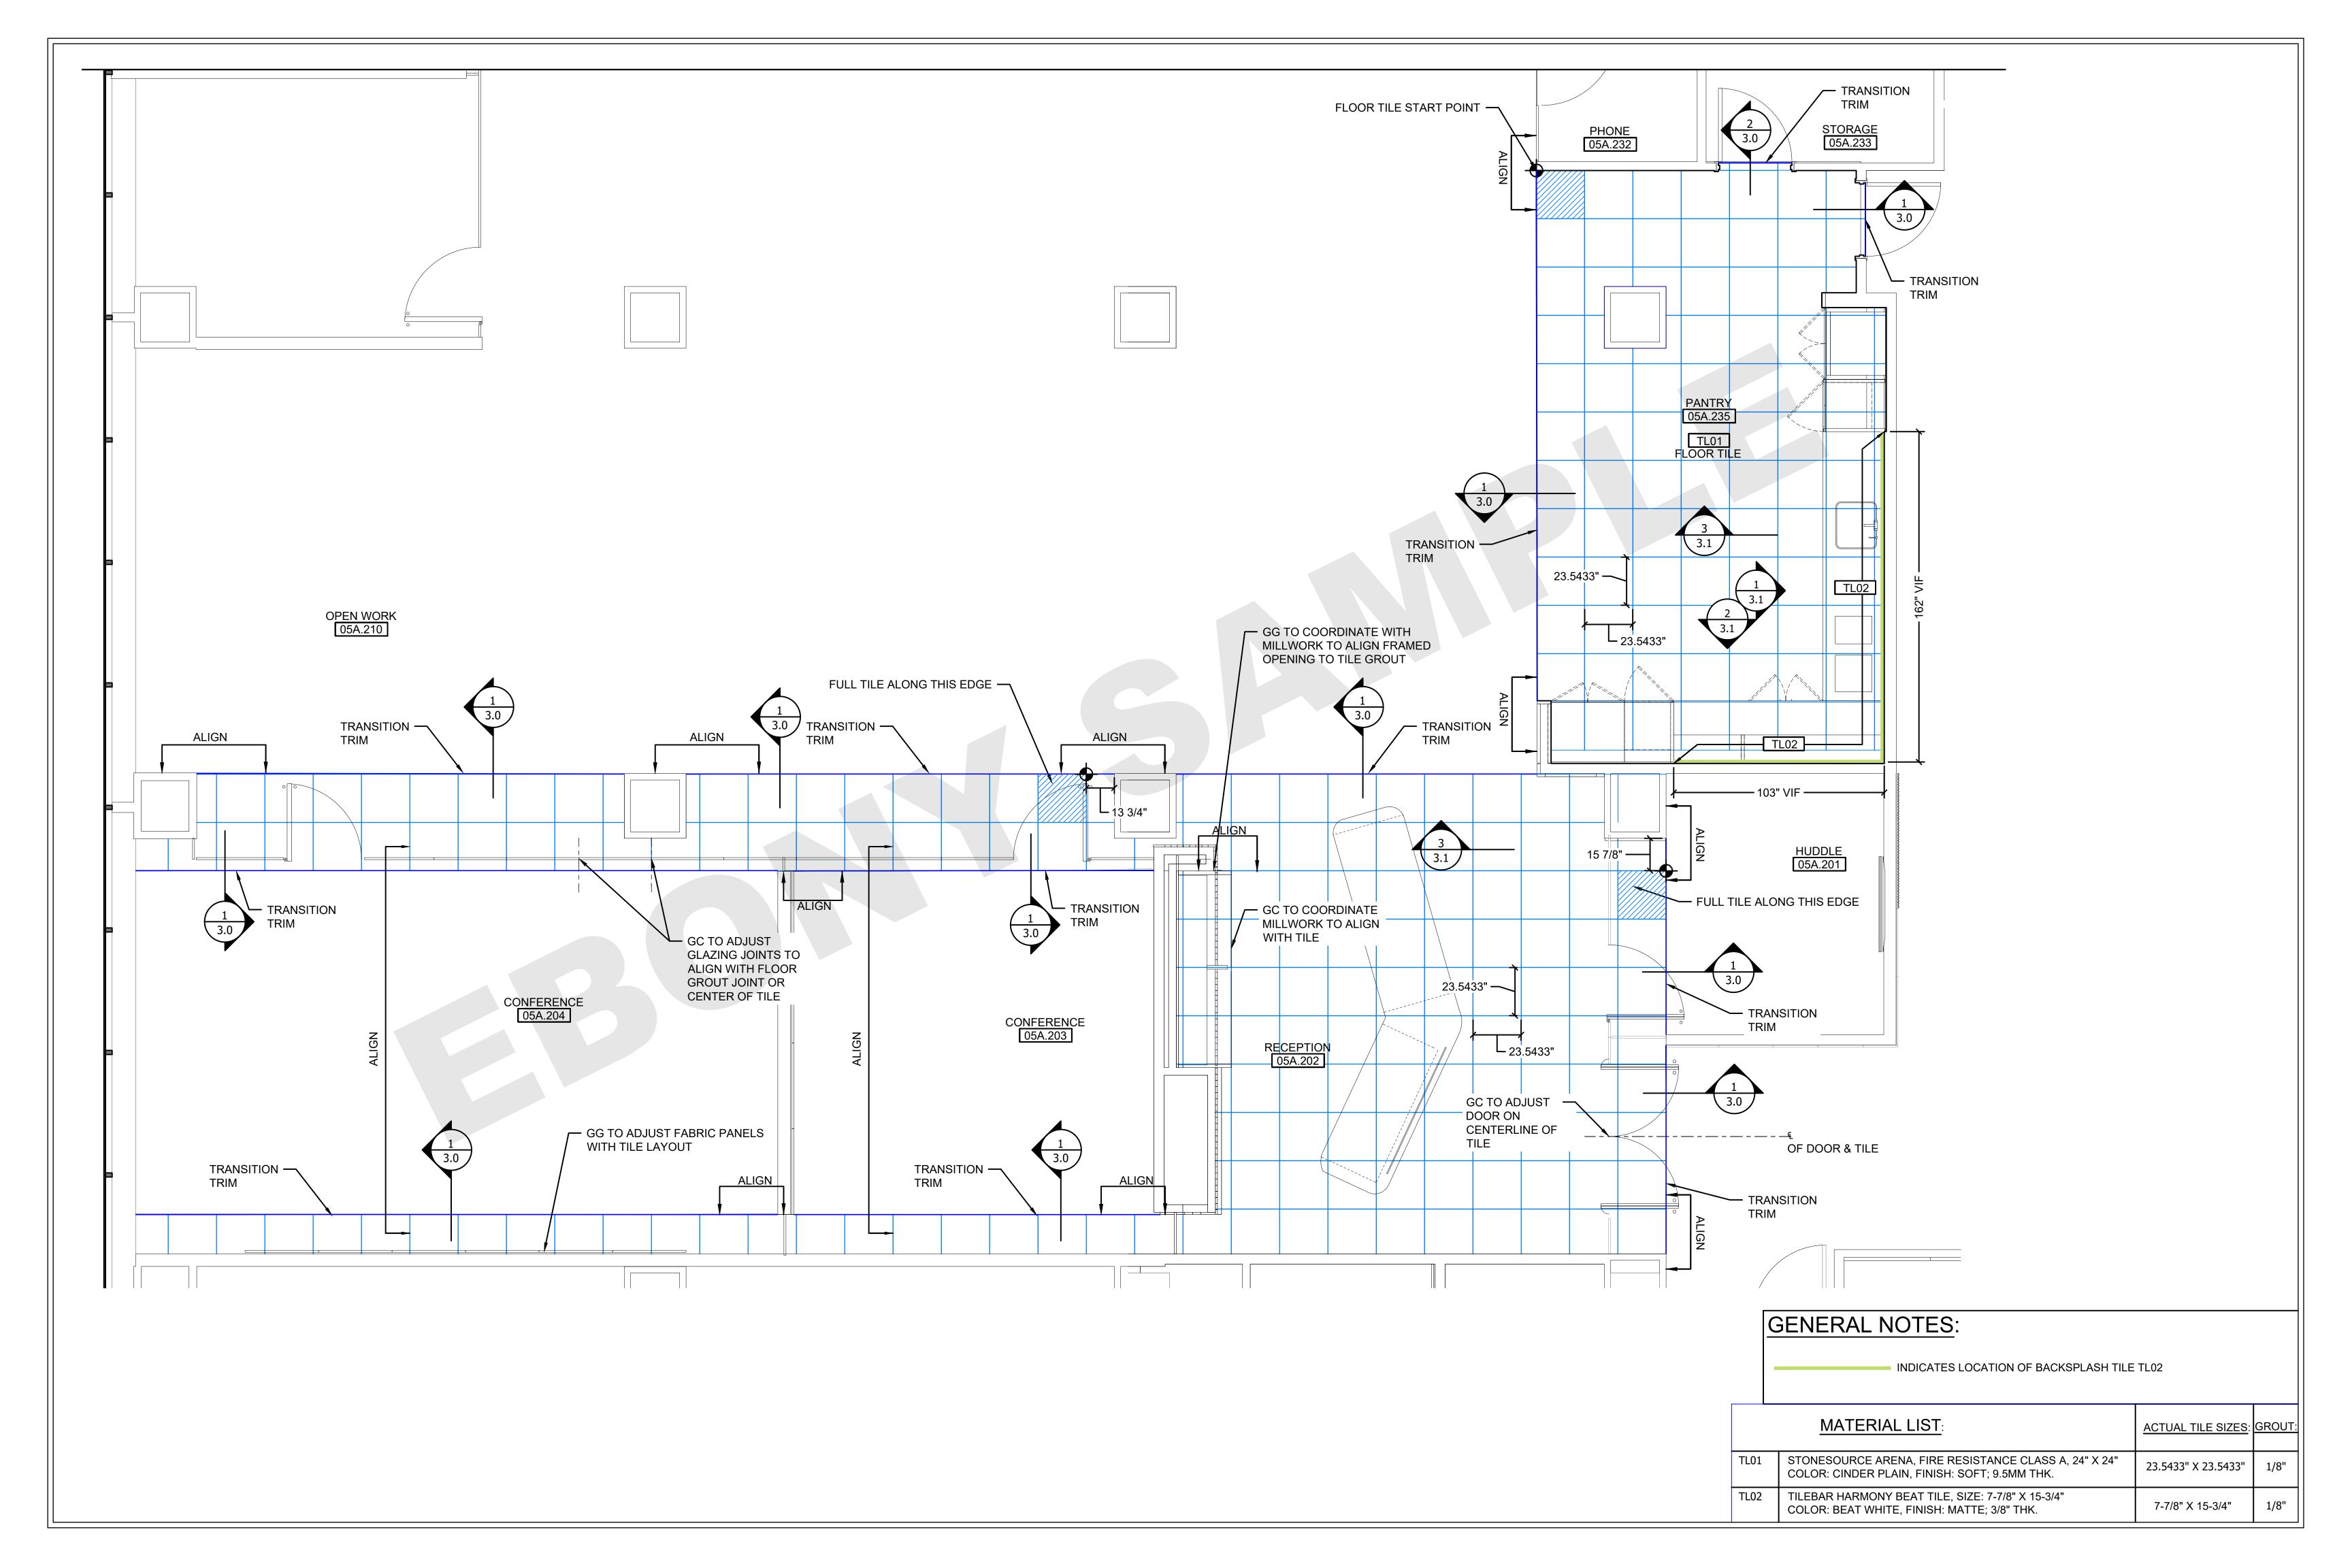

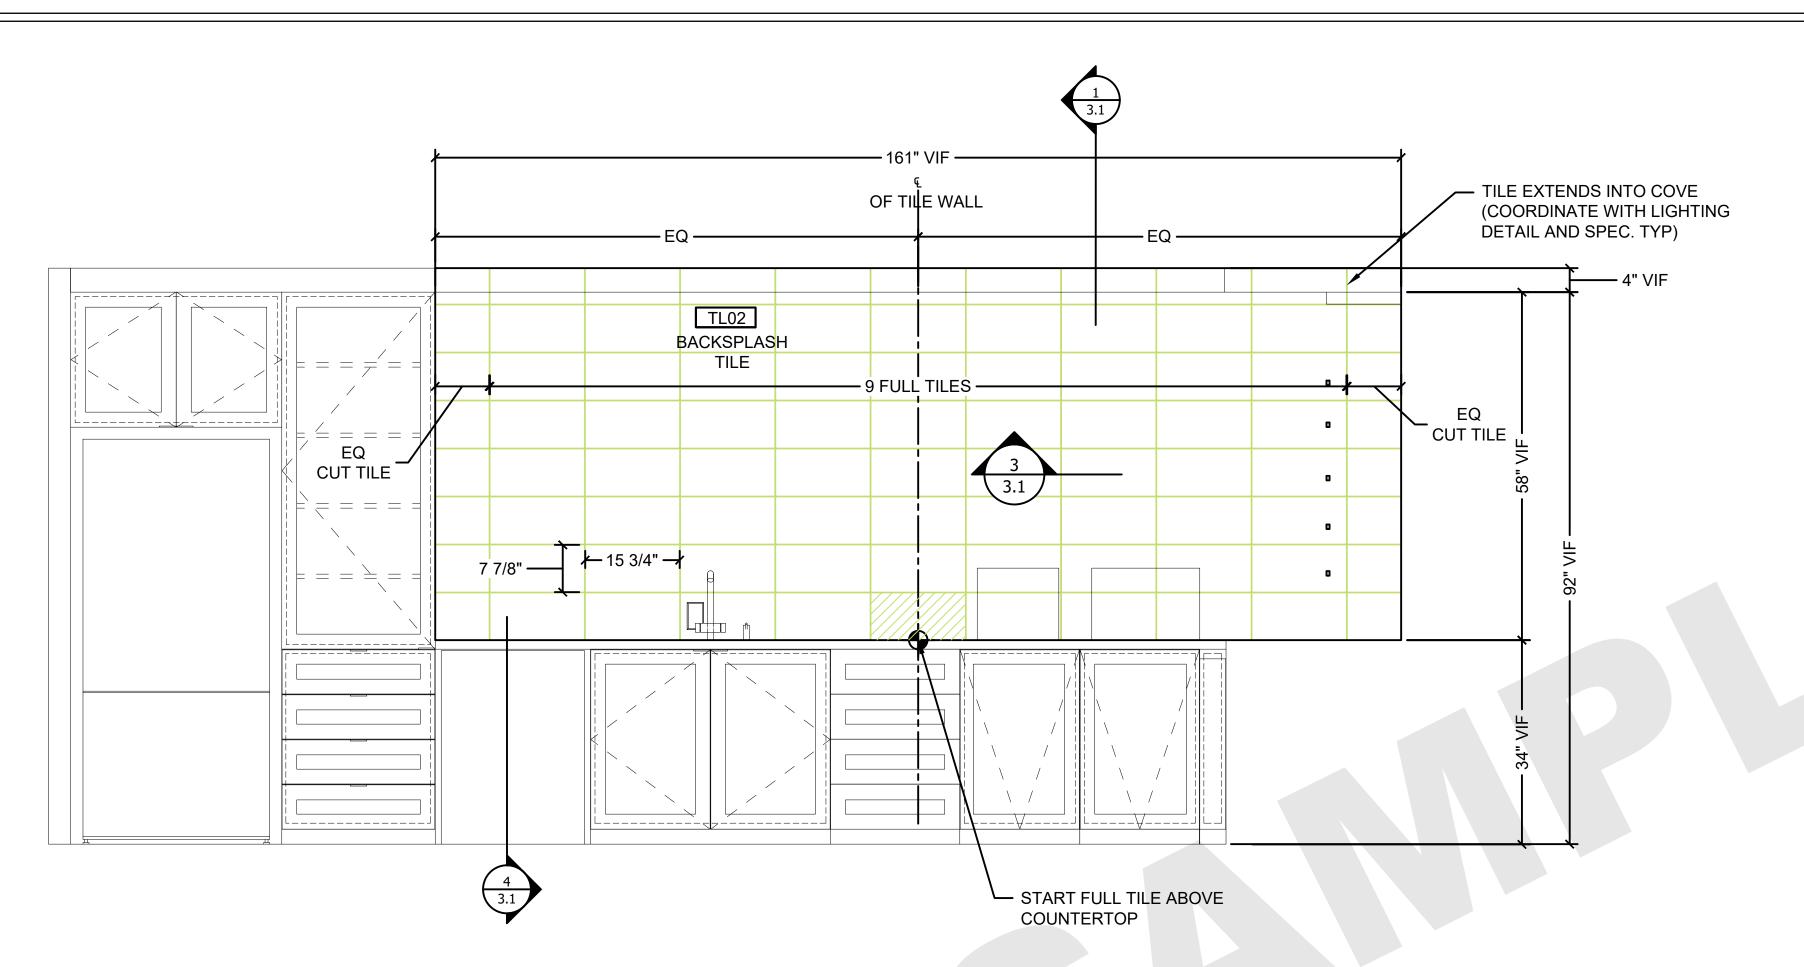

1 ELEVATION: SUITE A CAFE - EAST ELEVATION SCALE: 3/4" = 1'-0" REF: 06/ IN320

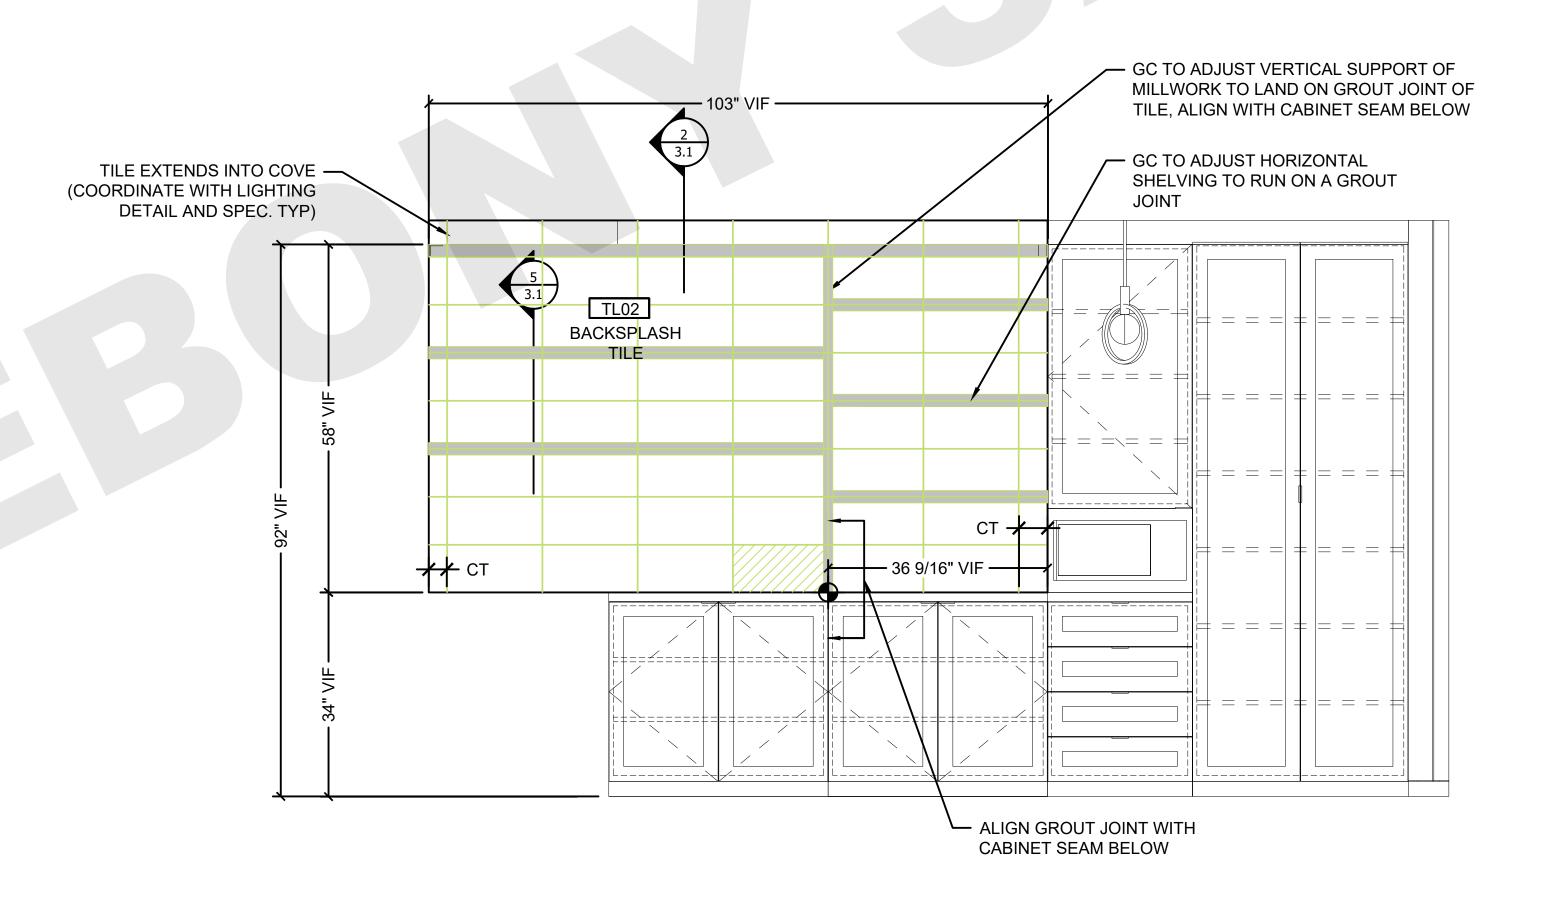



2 ELEVATION: SUITE A CAFE - SOUTH ELEVATION SCALE: 3/4" = 1'-0" REF: 11/ IN320


GENERAL NOTES:

INDICATES LOCATION OF BACKSPLASH TILE TL02

		MATERIAL LIST:	ACTUAL TILE SIZES:	GROUT:
ľ	TL01	STONESOURCE ARENA, FIRE RESISTANCE CLASS A, 24" X 24" COLOR: CINDER PLAIN, FINISH: SOFT; 9.5MM THK.	23.5433" X 23.5433"	1/8"
,	TL02	TILEBAR HARMONY BEAT TILE, SIZE: 7-7/8" X 15-3/4" COLOR: BEAT WHITE, FINISH: MATTE; 3/8" THK.	7-7/8" X 15-3/4"	1/8"

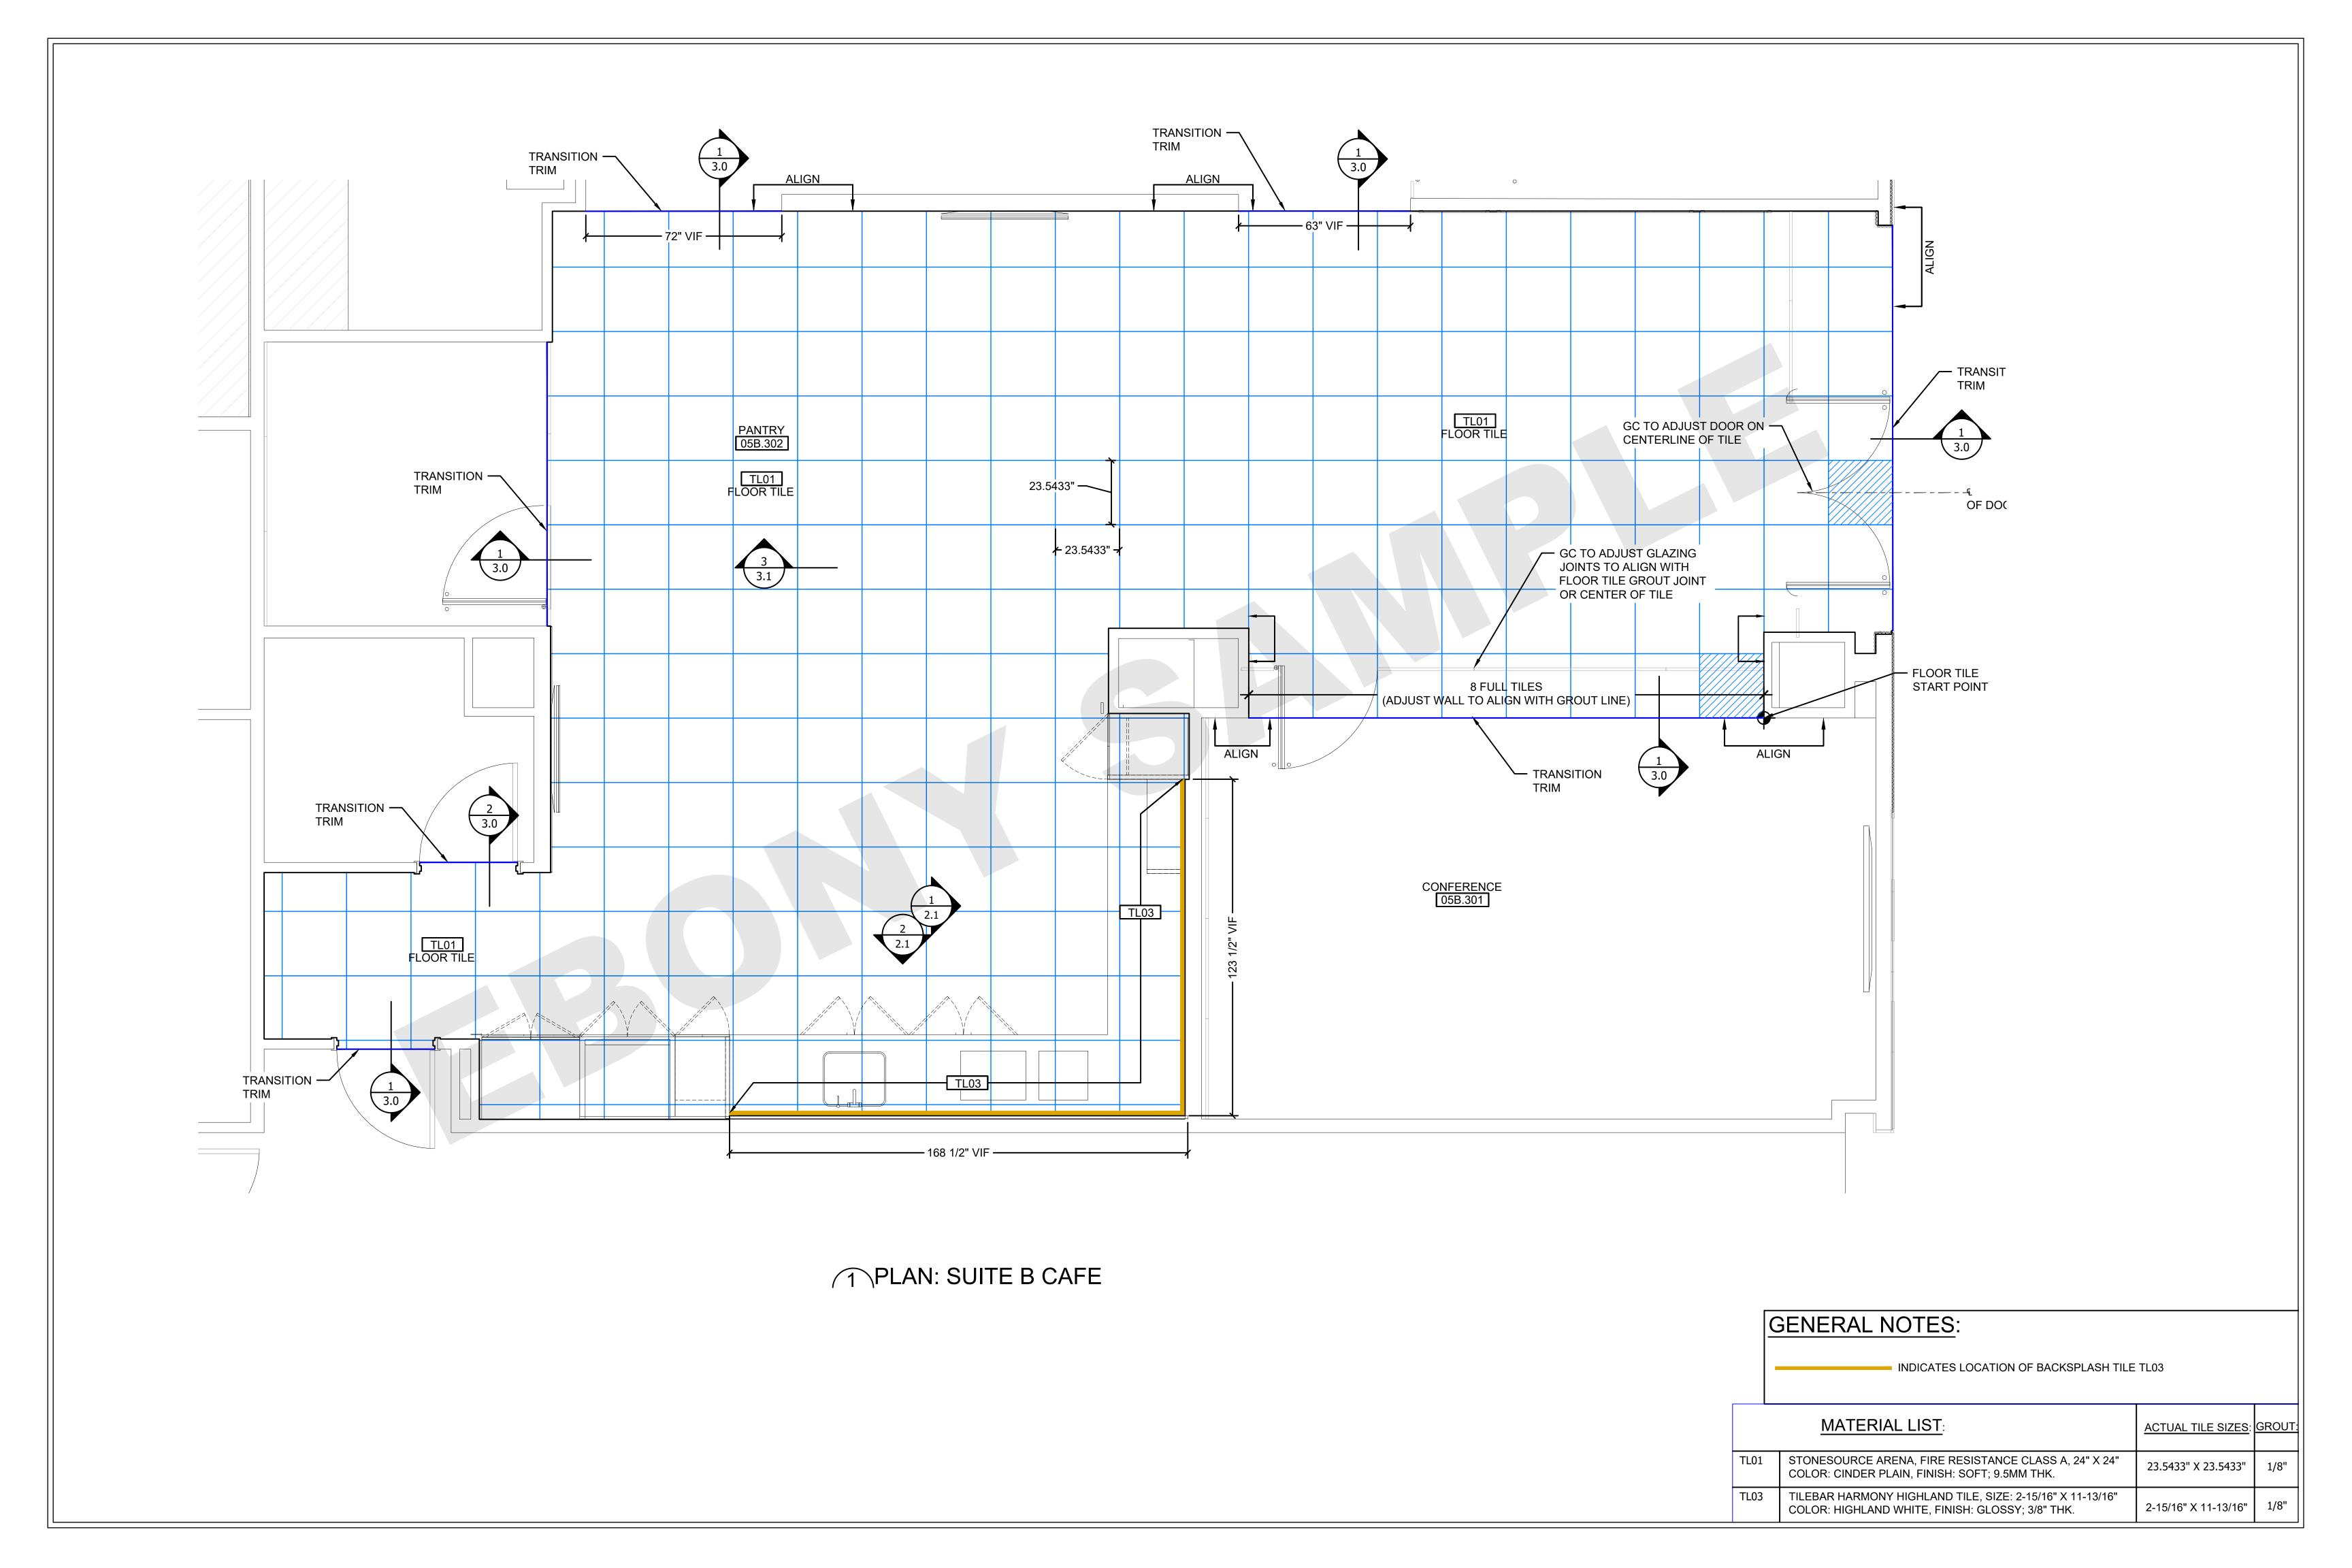

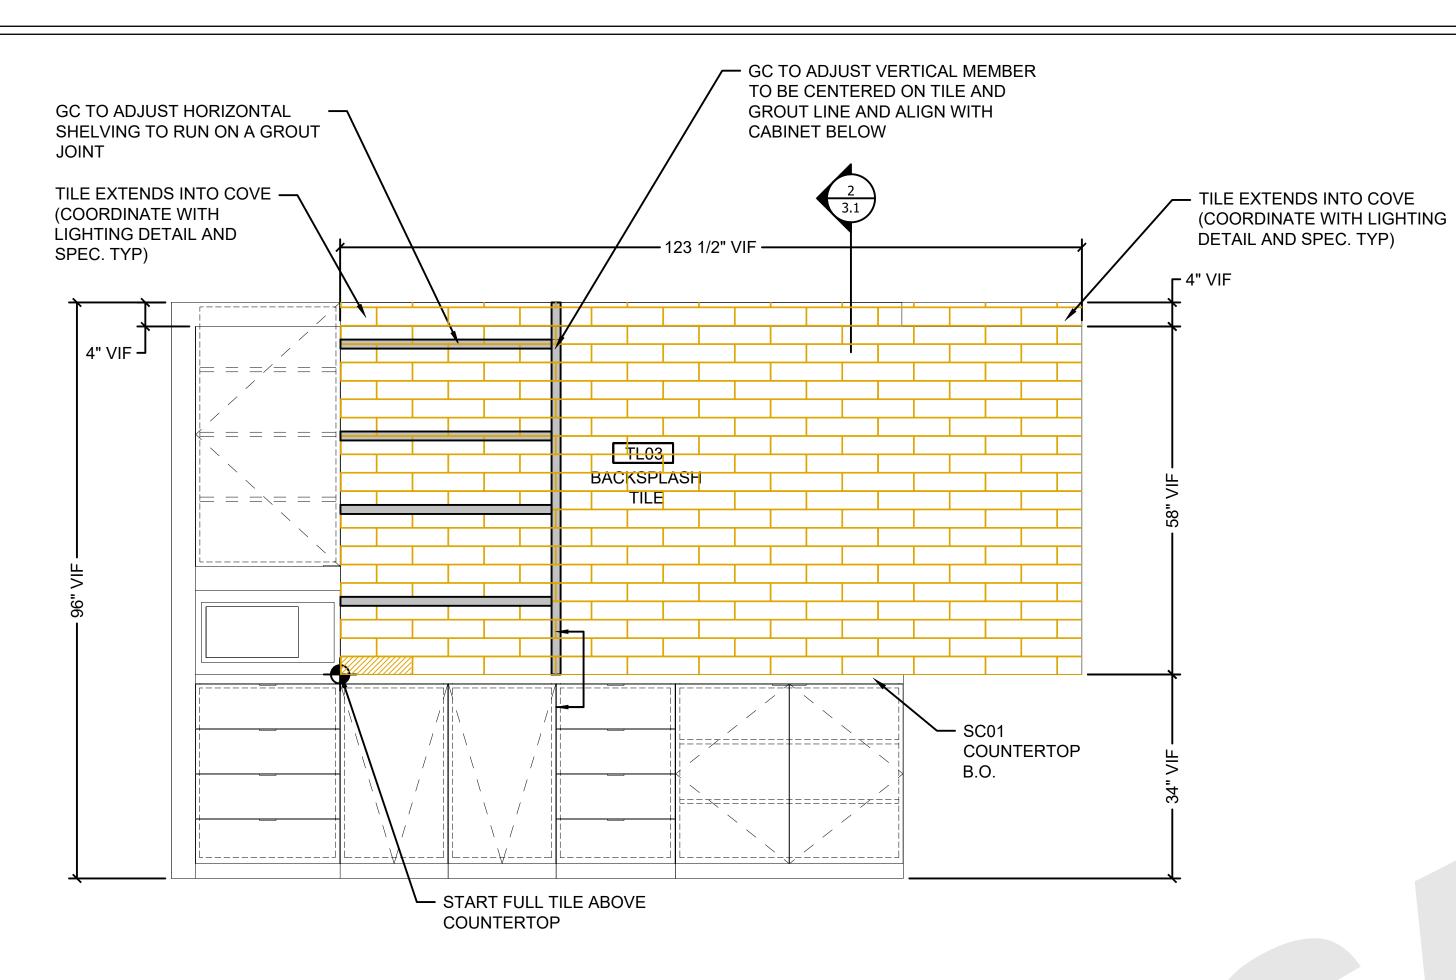


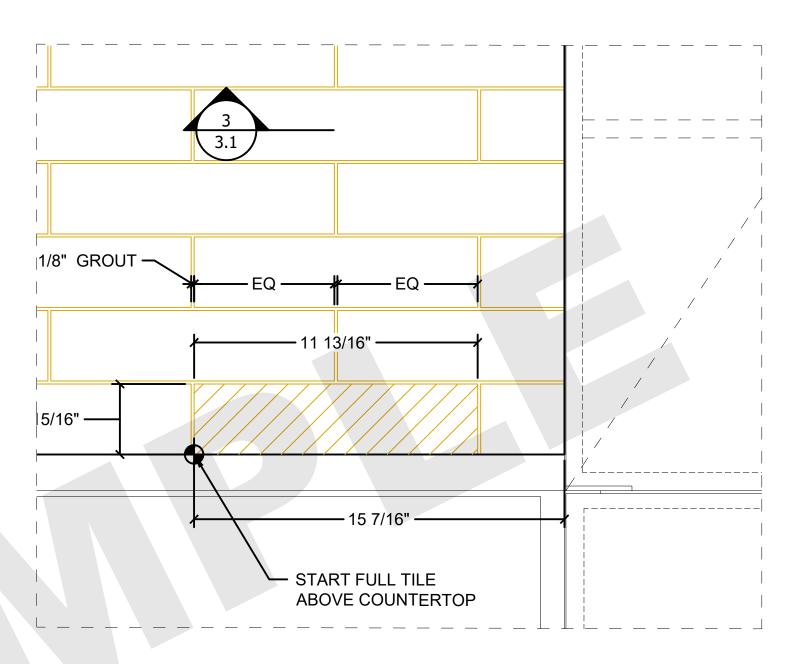

1 ELEVATION: SUITE B CAFE - EAST ELEVATION
2.1 SCALE:3/4" = 1'-0"

REF: 03/ IN321

3 DETAIL: START POINT TL04
2.1 SCALE: 3" = 1'-0"
REF: NA

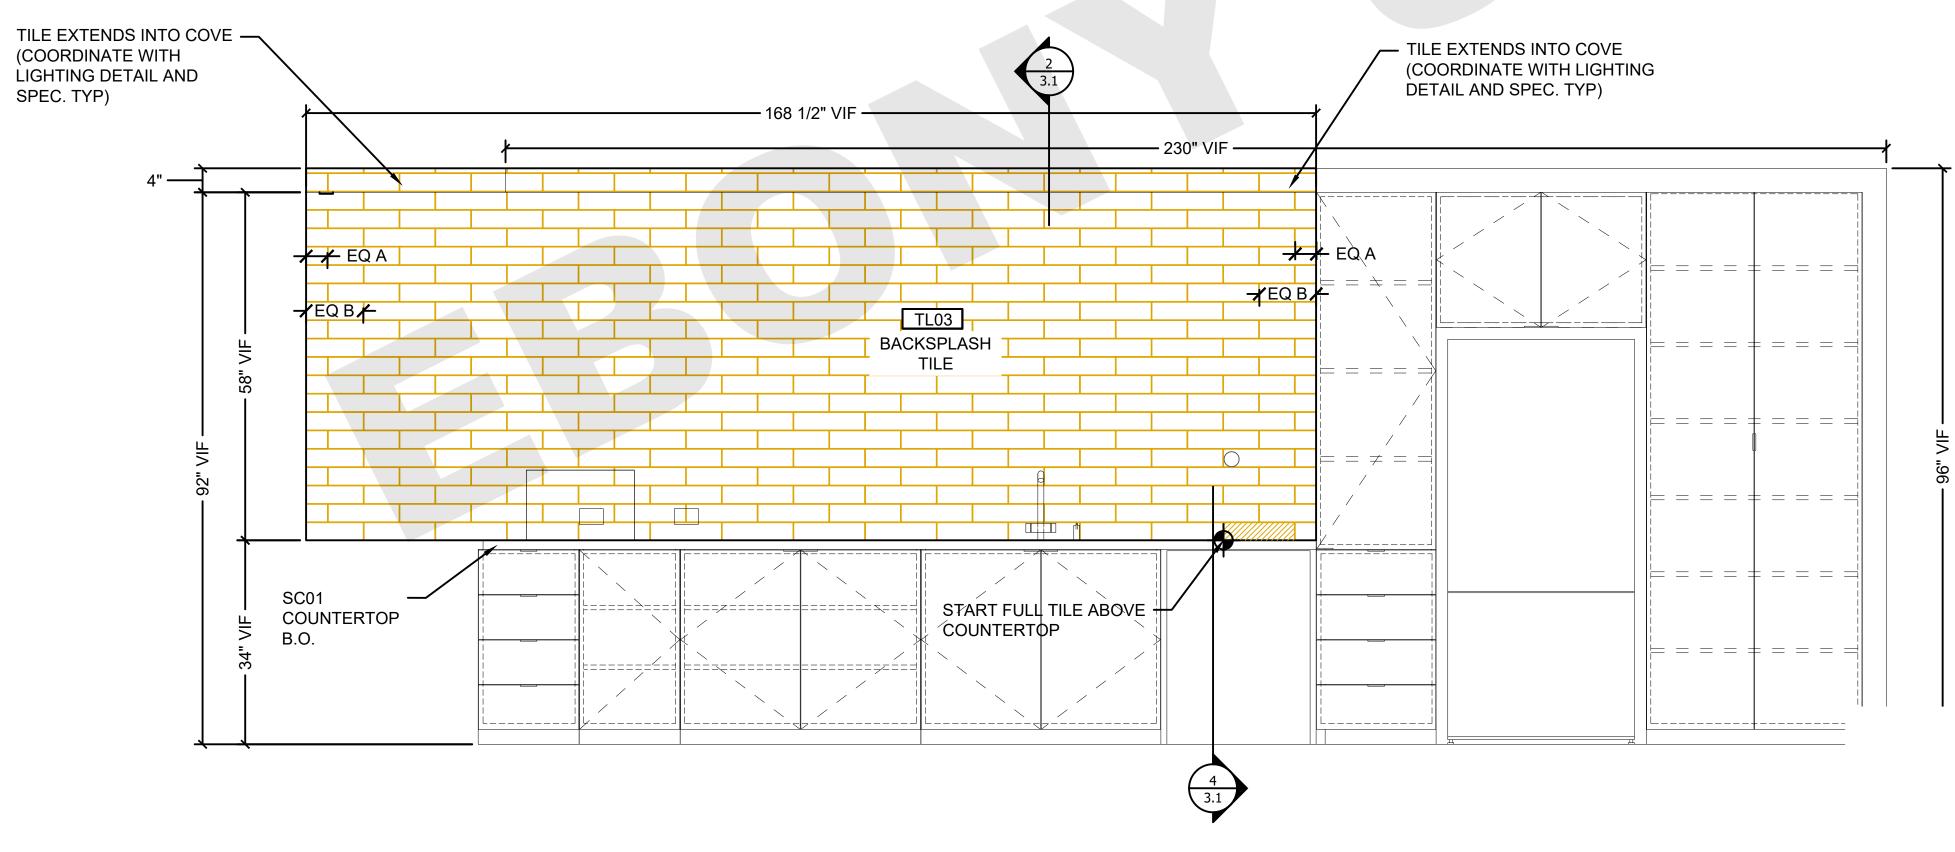



2 ELEVATION: SUITE B CAFE - SOUTH ELEVATION 2.1 SCALE:3/4" = 1'-0" REF: 08/ IN321


GENERAL NOTES:

INDICATES LOCATION OF BACKSPLASH TILE TL03


	MATERIAL LIST: X 23	ACTUAL TILE SIZES:	GROUT:
TL01	STONESOURCE ARENA, FIRE RESISTANCE CLASS A, 24" X 24" COLOR: CINDER PLAIN, FINISH: SOFT; 9.5MM THK.	23.5433" X 23.5433"	1/8"
TL03	TILEBAR HARMONY HIGHLAND TILE, SIZE: 2-15/16" X 11-13/16" COLOR: HIGHLAND WHITE, FINISH: GLOSSY; 3/8" THK.	2-15/16" X 11-13/16"	1/8"

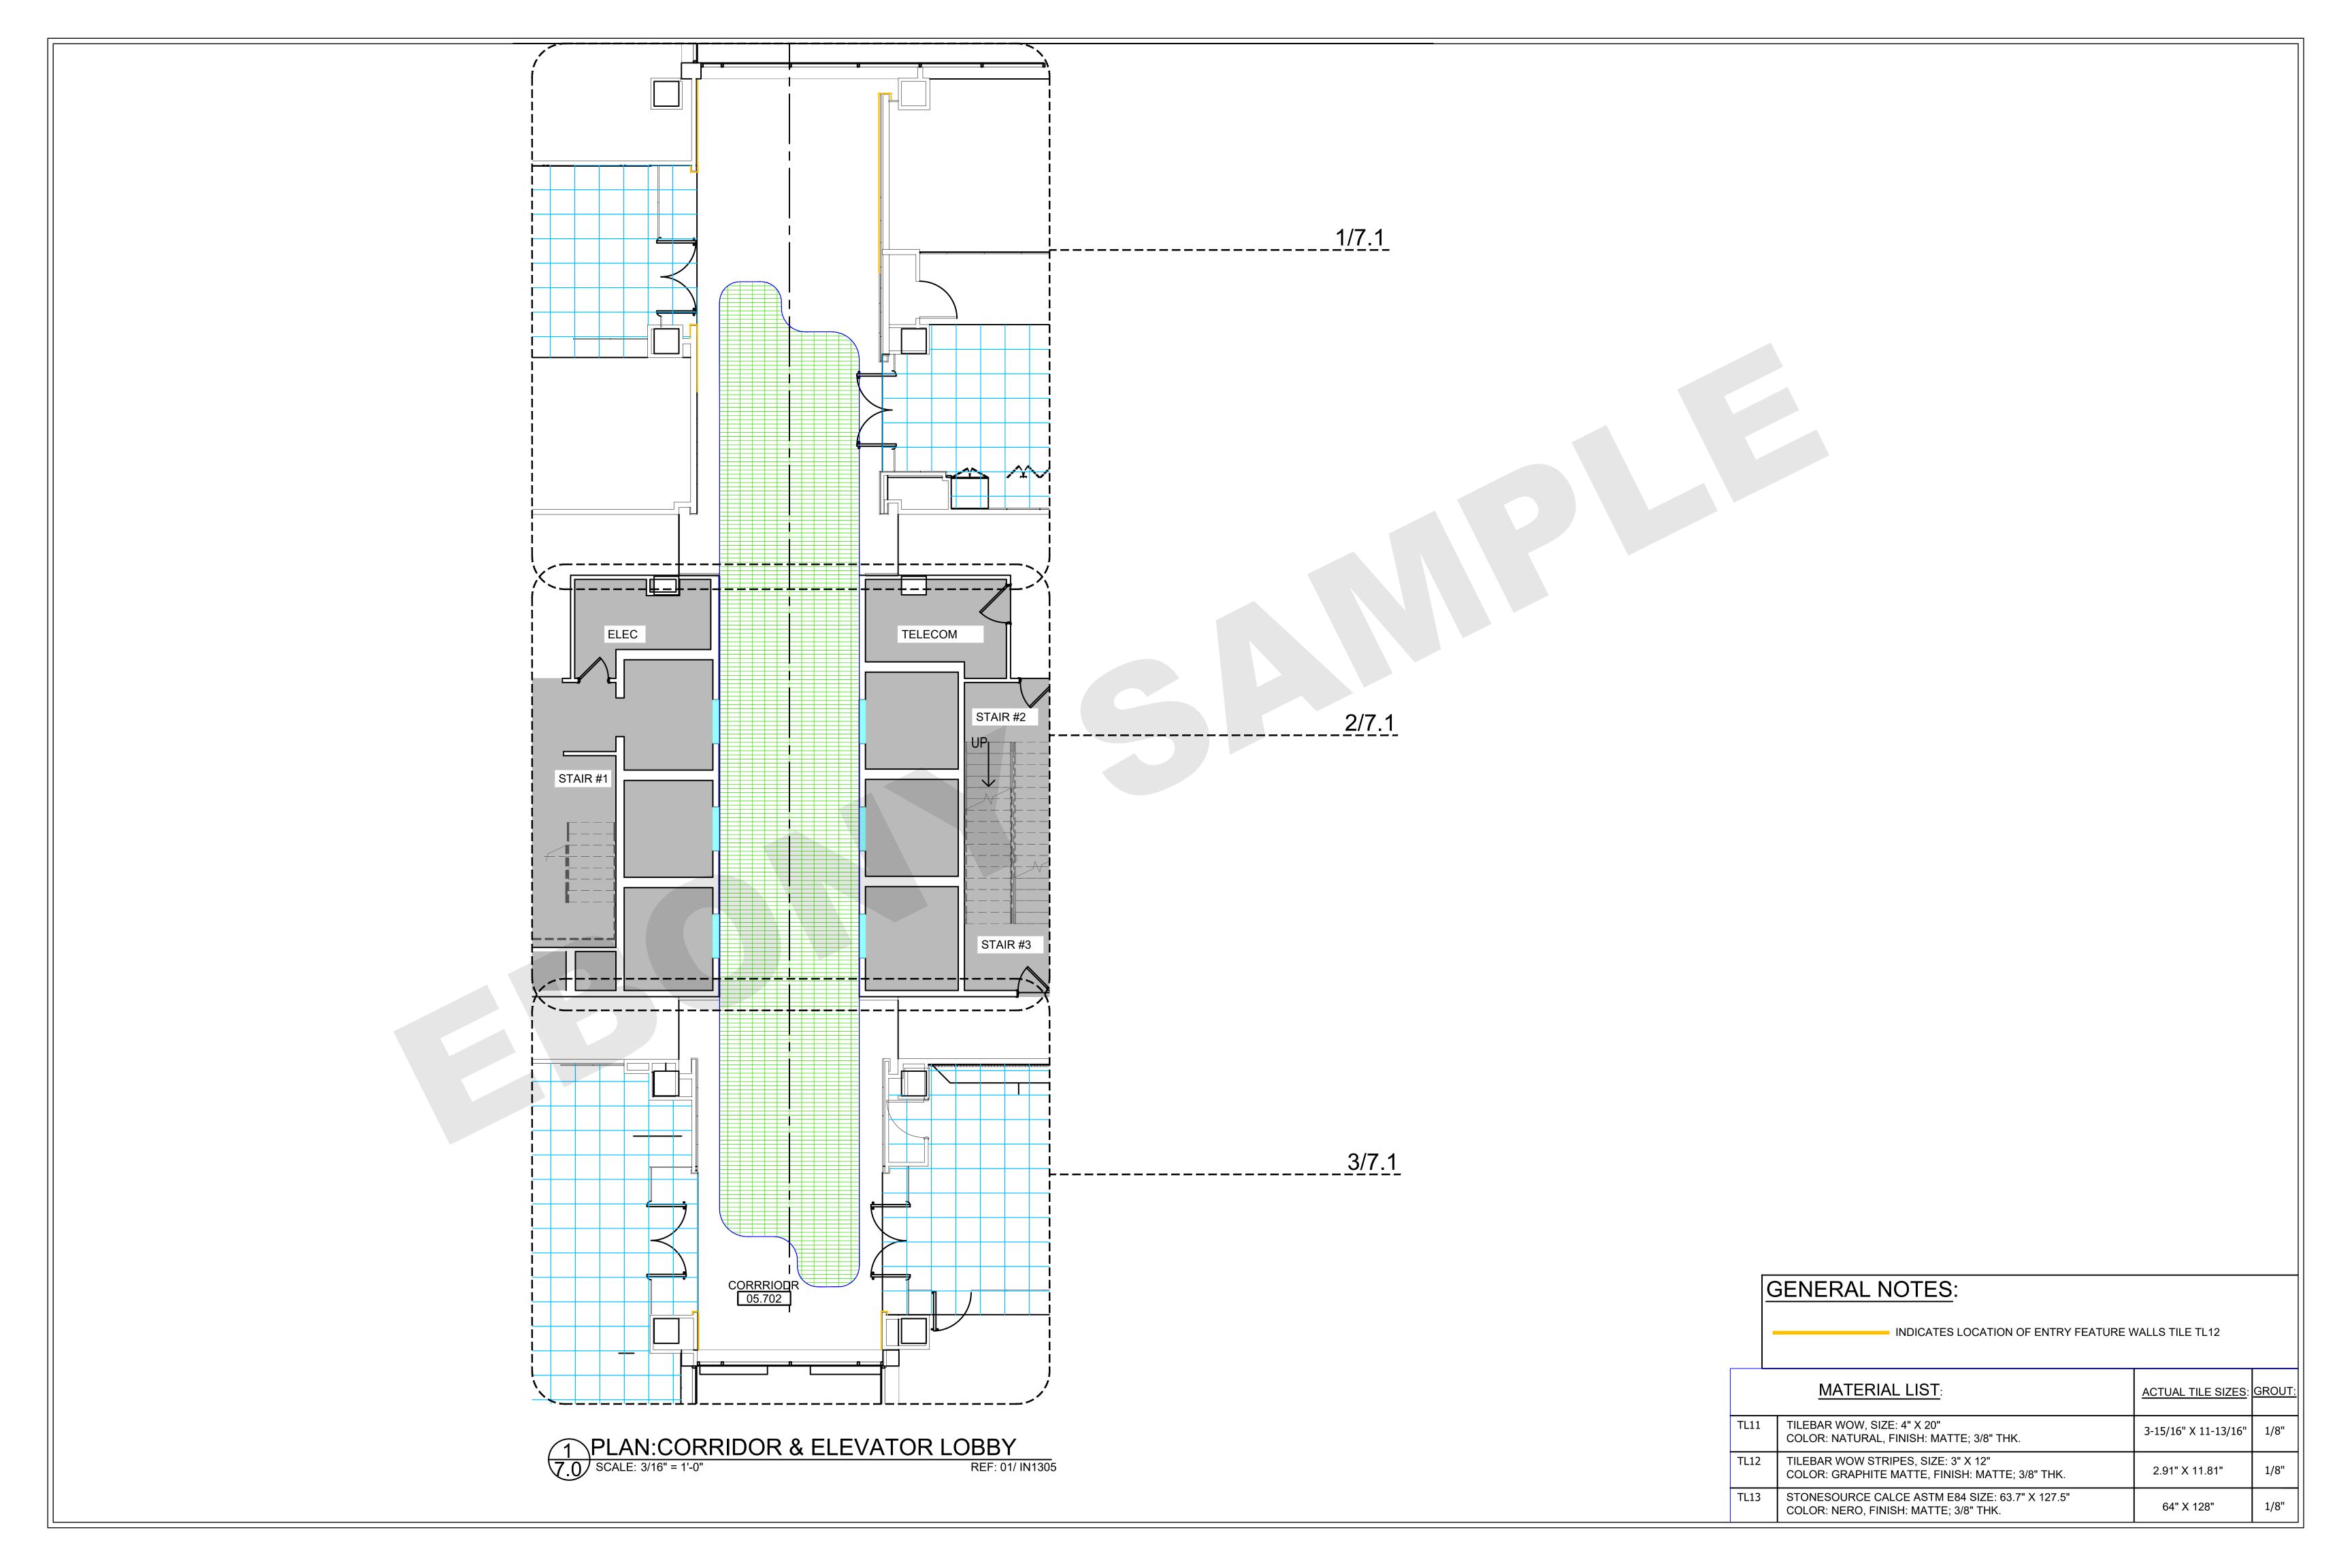

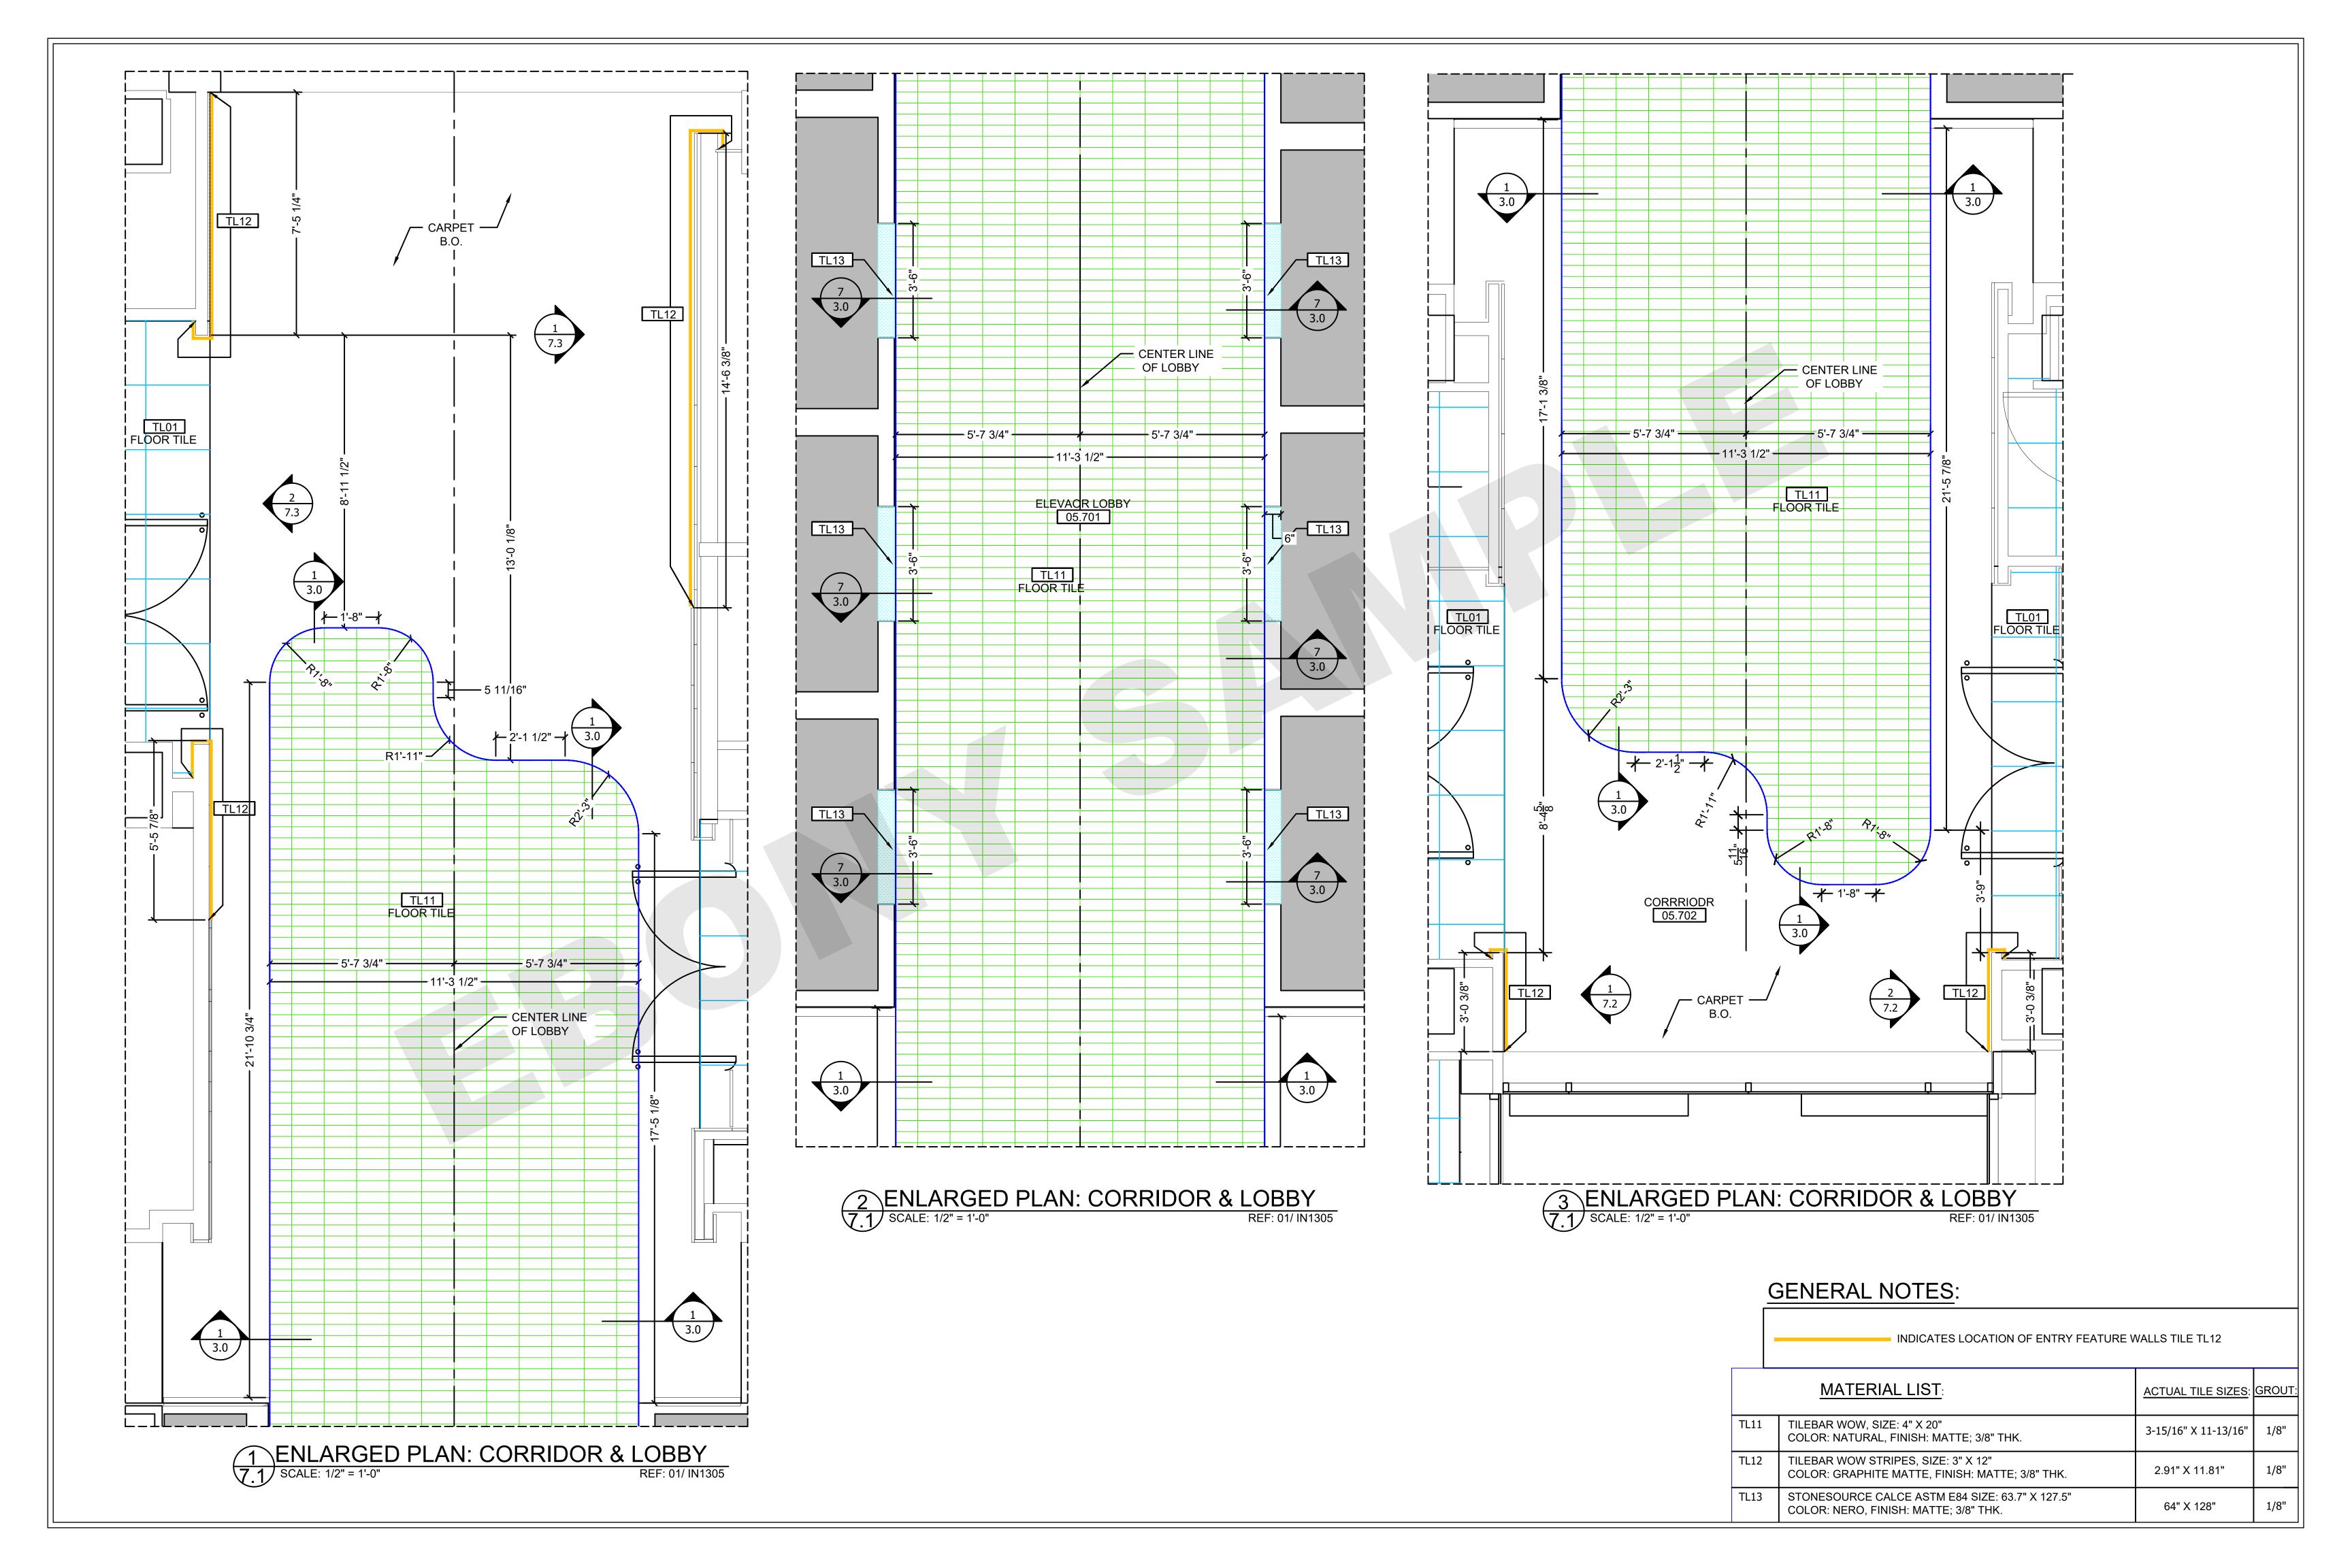

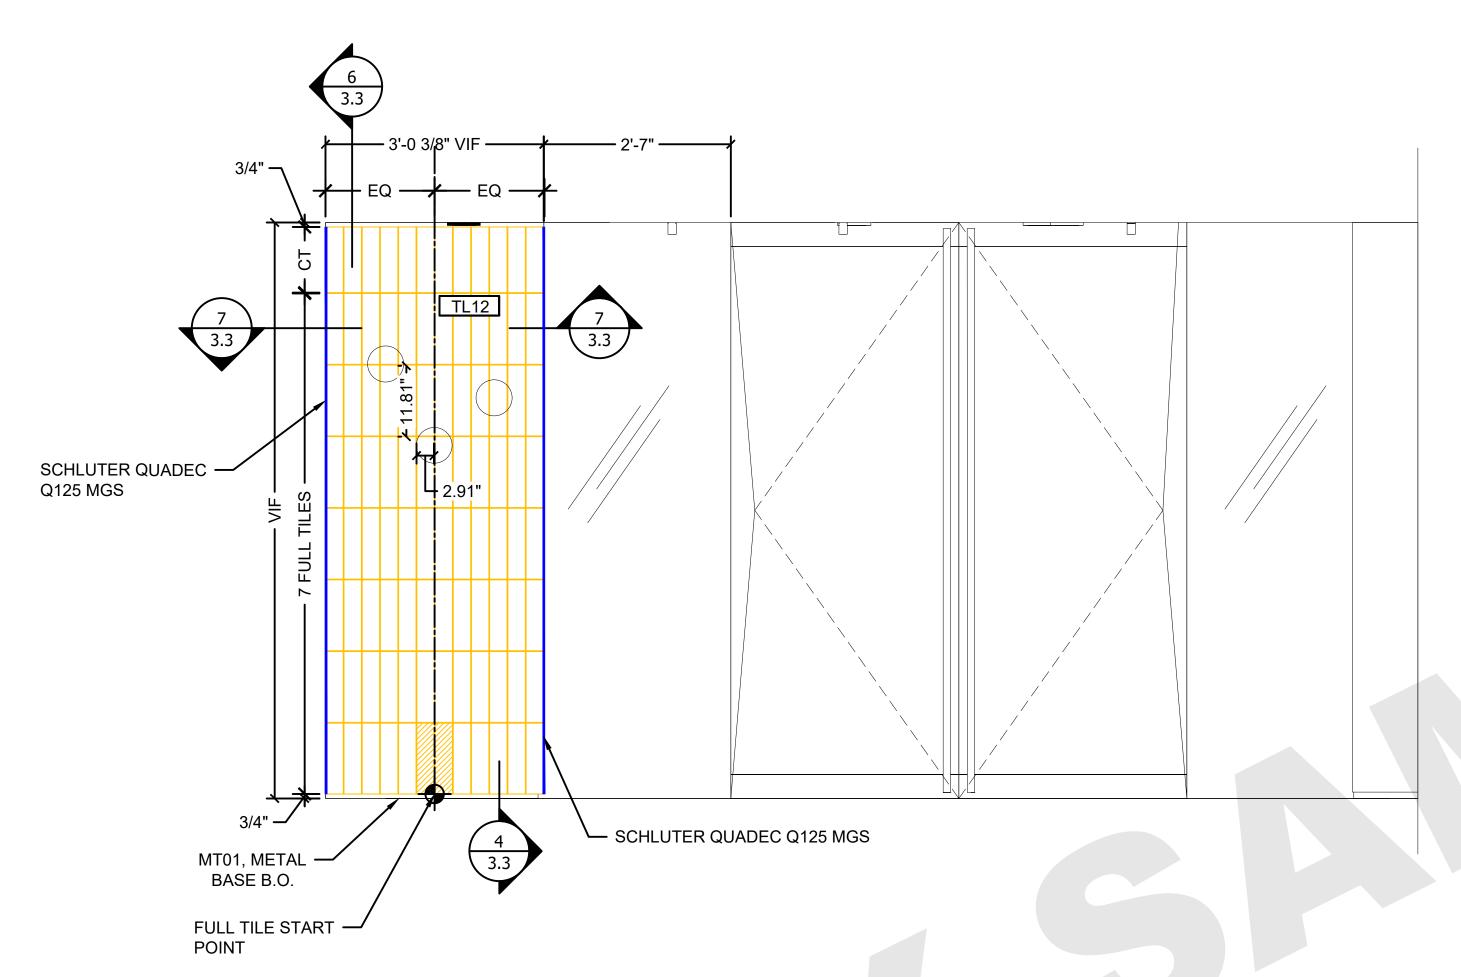



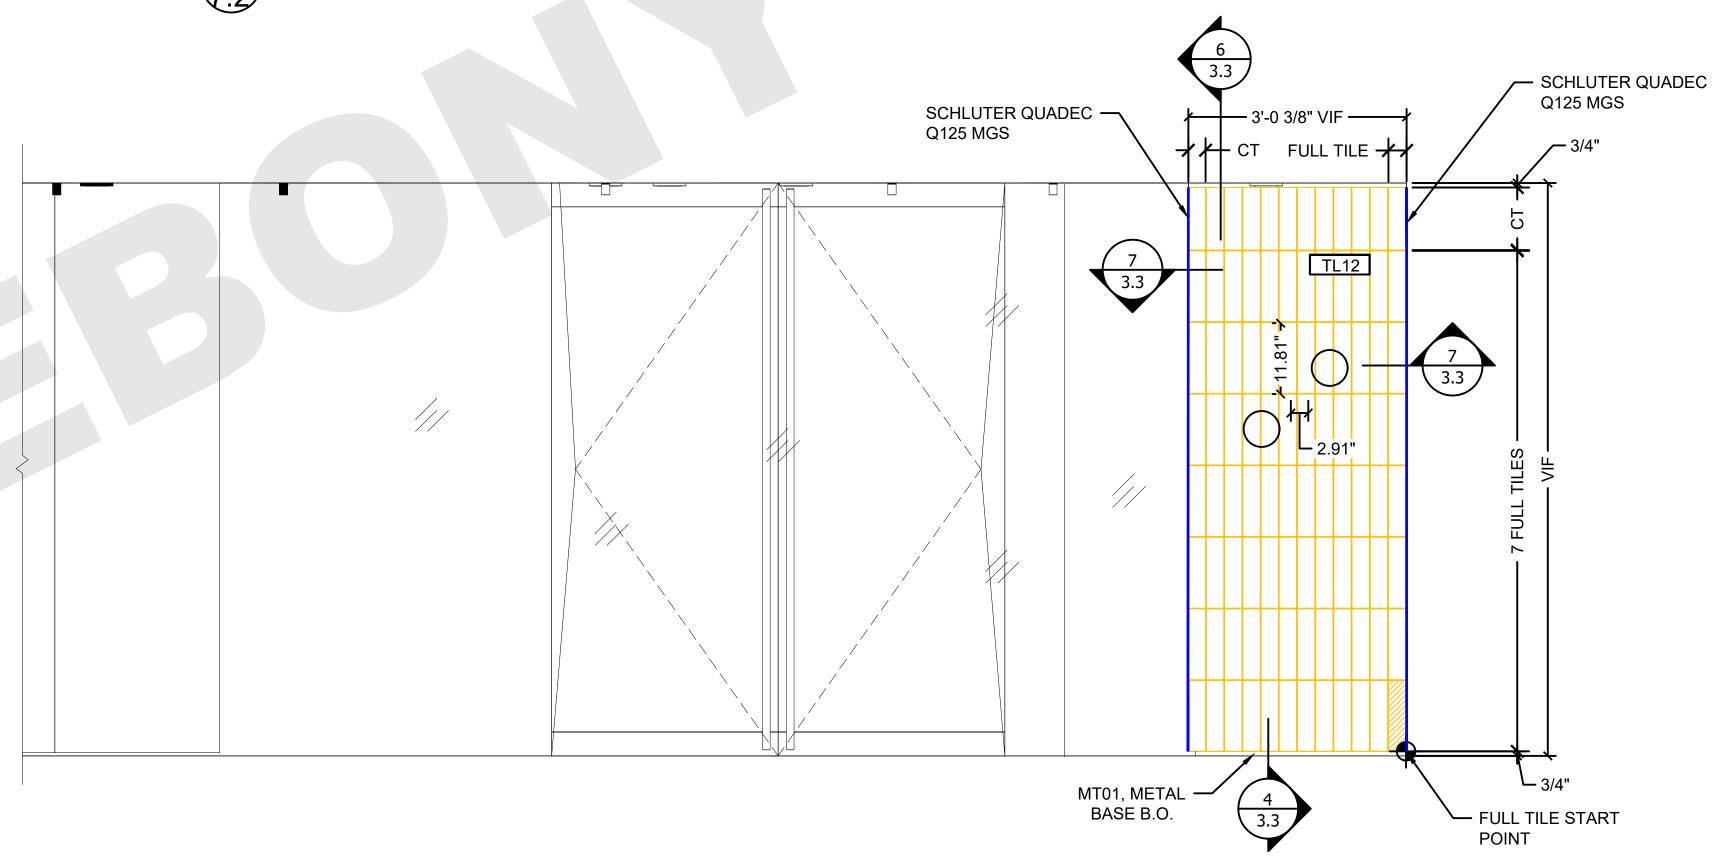


2 ELEVATION: SOUTH CORRIDOR 05.702- EAST ELEVATION 7.2 SCALE: 3/4" = 1'-0" REF: 04/ IN312

GENERAL NOTES:

INDICATES LOCATION OF ENTRY FEATURE WALLS TILE TL12

	MATERIAL LIST:	ACTUAL TILE SIZES:	GROUT:
TL11	TILEBAR WOW, SIZE: 4" X 20" COLOR: NATURAL, FINISH: MATTE; 3/8" THK.	3-15/16" X 11-13/16"	1/8"
TL12	TILEBAR WOW STRIPES, SIZE: 3" X 12" COLOR: GRAPHITE MATTE, FINISH: MATTE; 3/8" THK.	2.91" X 11.81"	1/8"
TL13	STONESOURCE CALCE ASTM E84 SIZE: 63.7" X 127.5" COLOR: NERO, FINISH: MATTE; 3/8" THK.	64" X 128"	1/8"

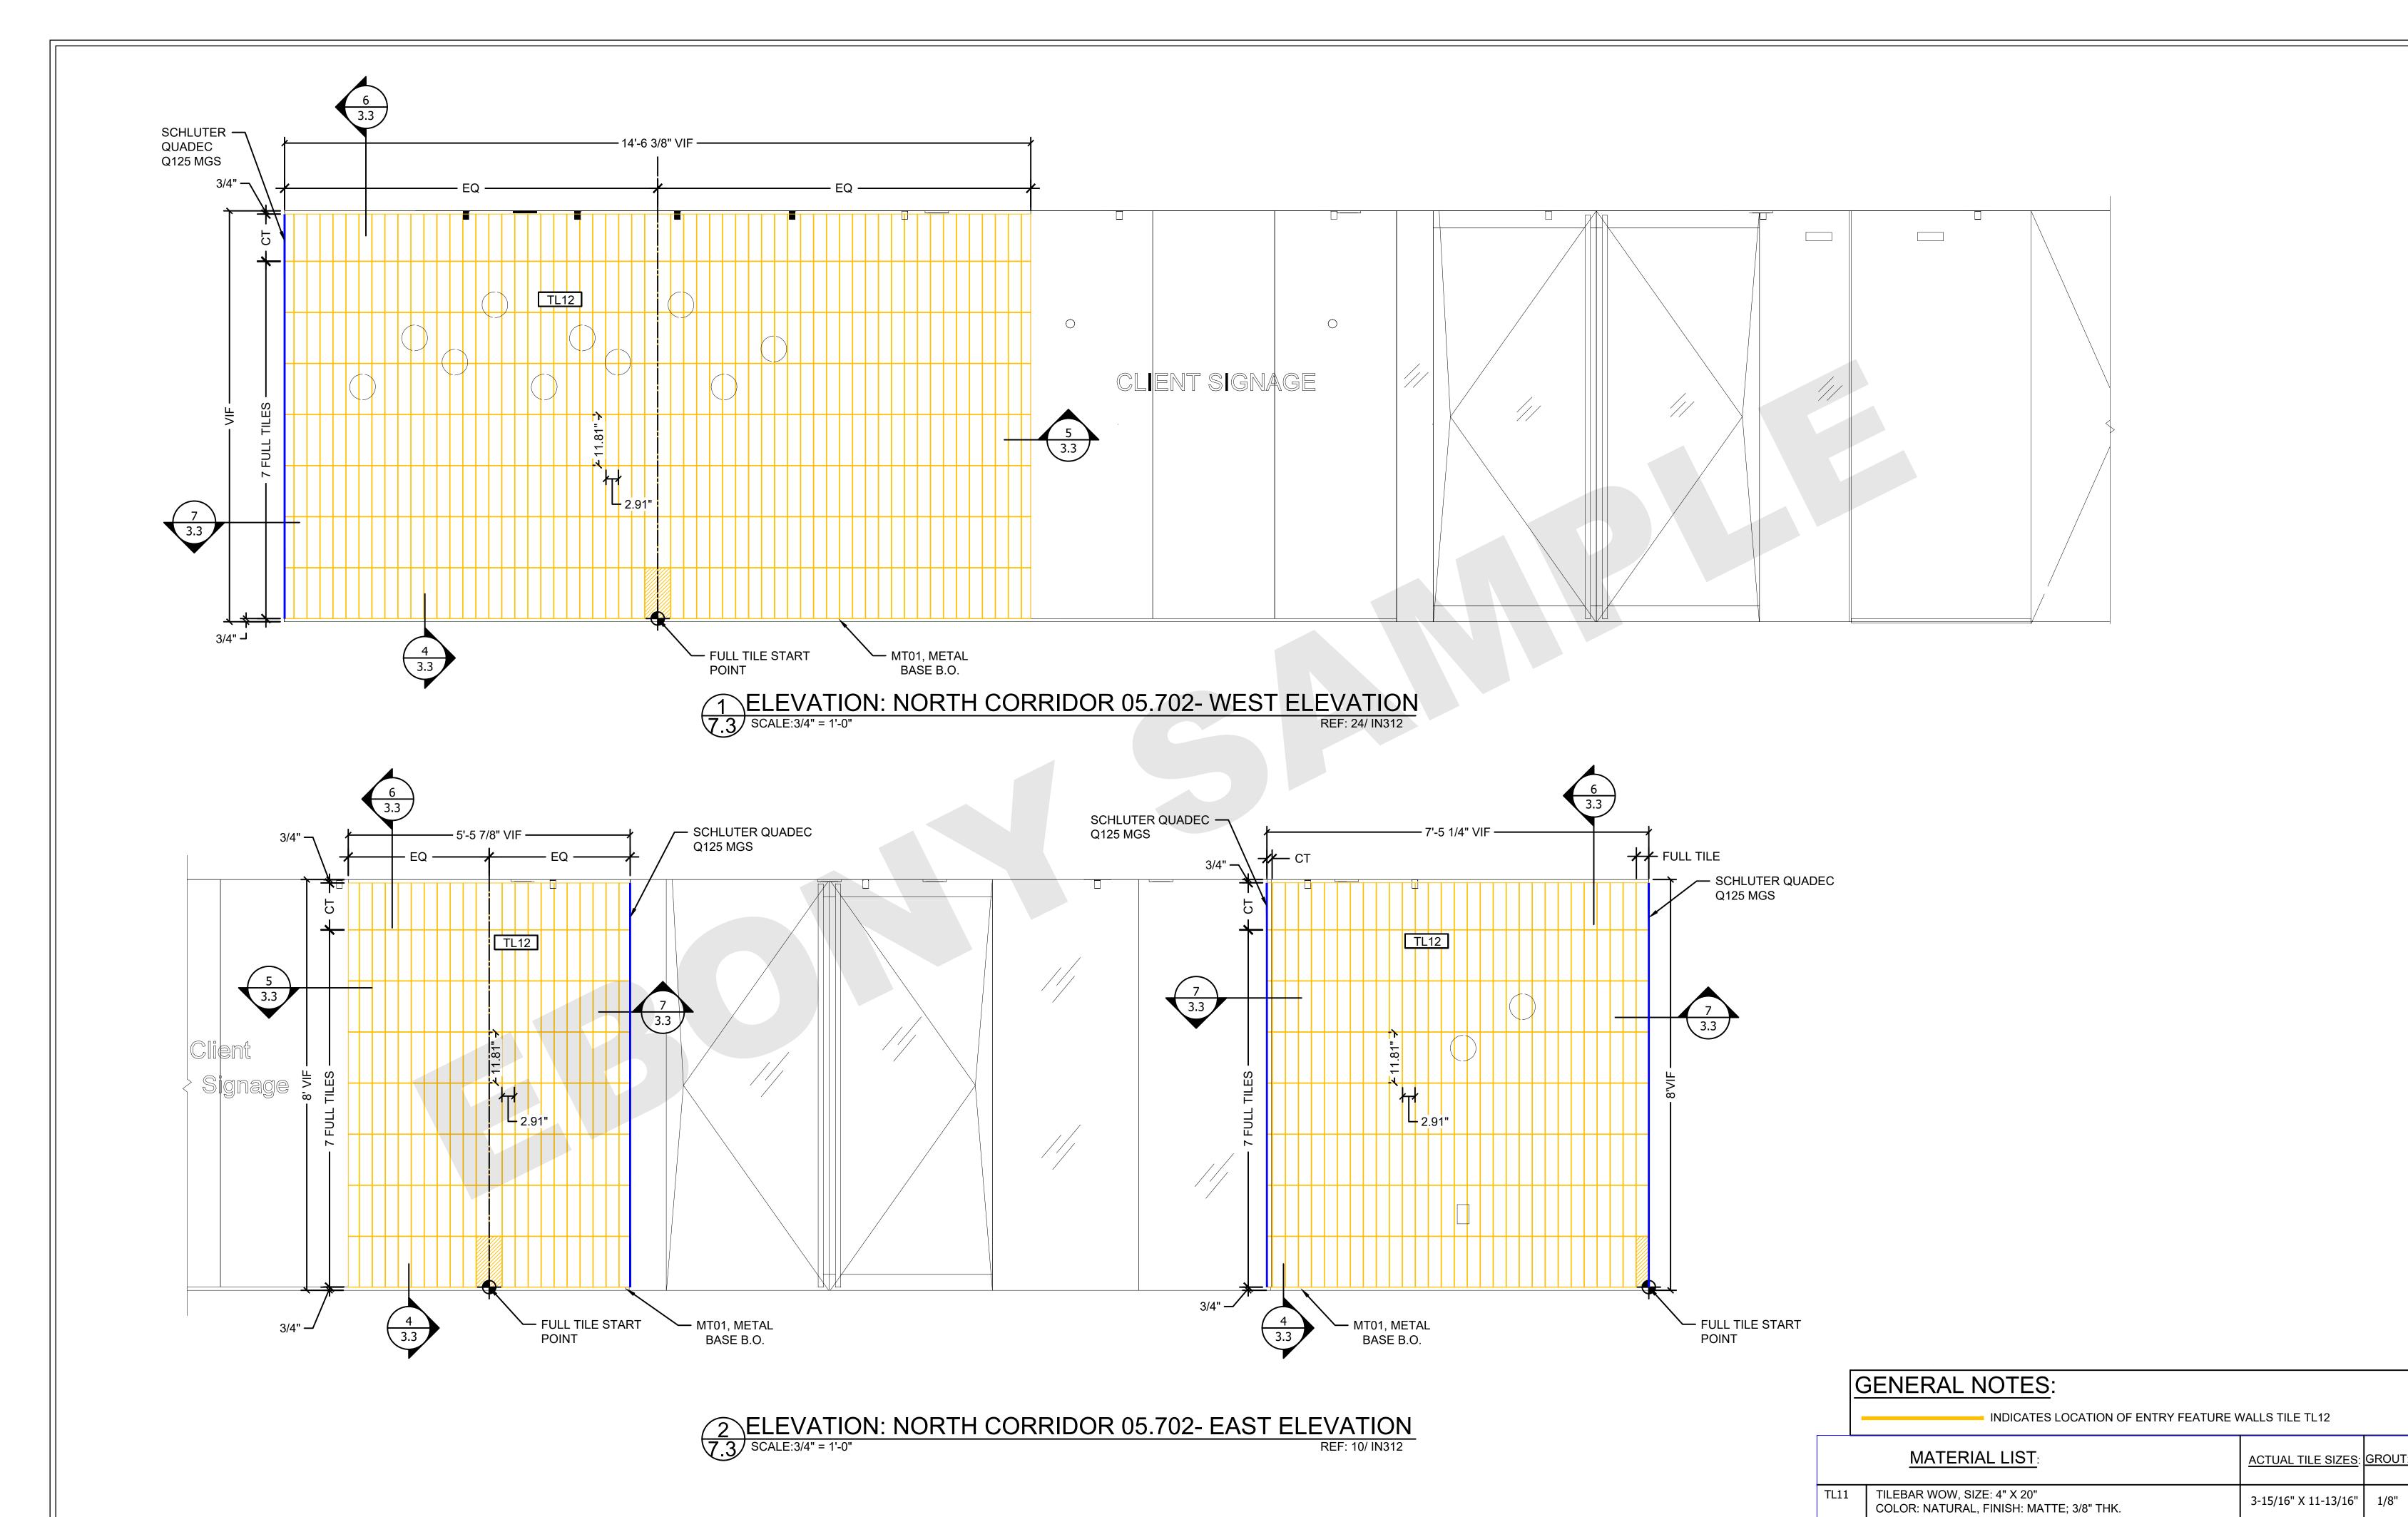


TILEBAR WOW STRIPES, SIZE: 3" X 12"

TL13 STONESOURCE CALCE ASTM E84 SIZE: 63.7" X 127.5" COLOR: NERO, FINISH: MATTE; 3/8" THK.

COLOR: GRAPHITE MATTE, FINISH: MATTE; 3/8" THK.

2.91" X 11.81"


64" X 128"

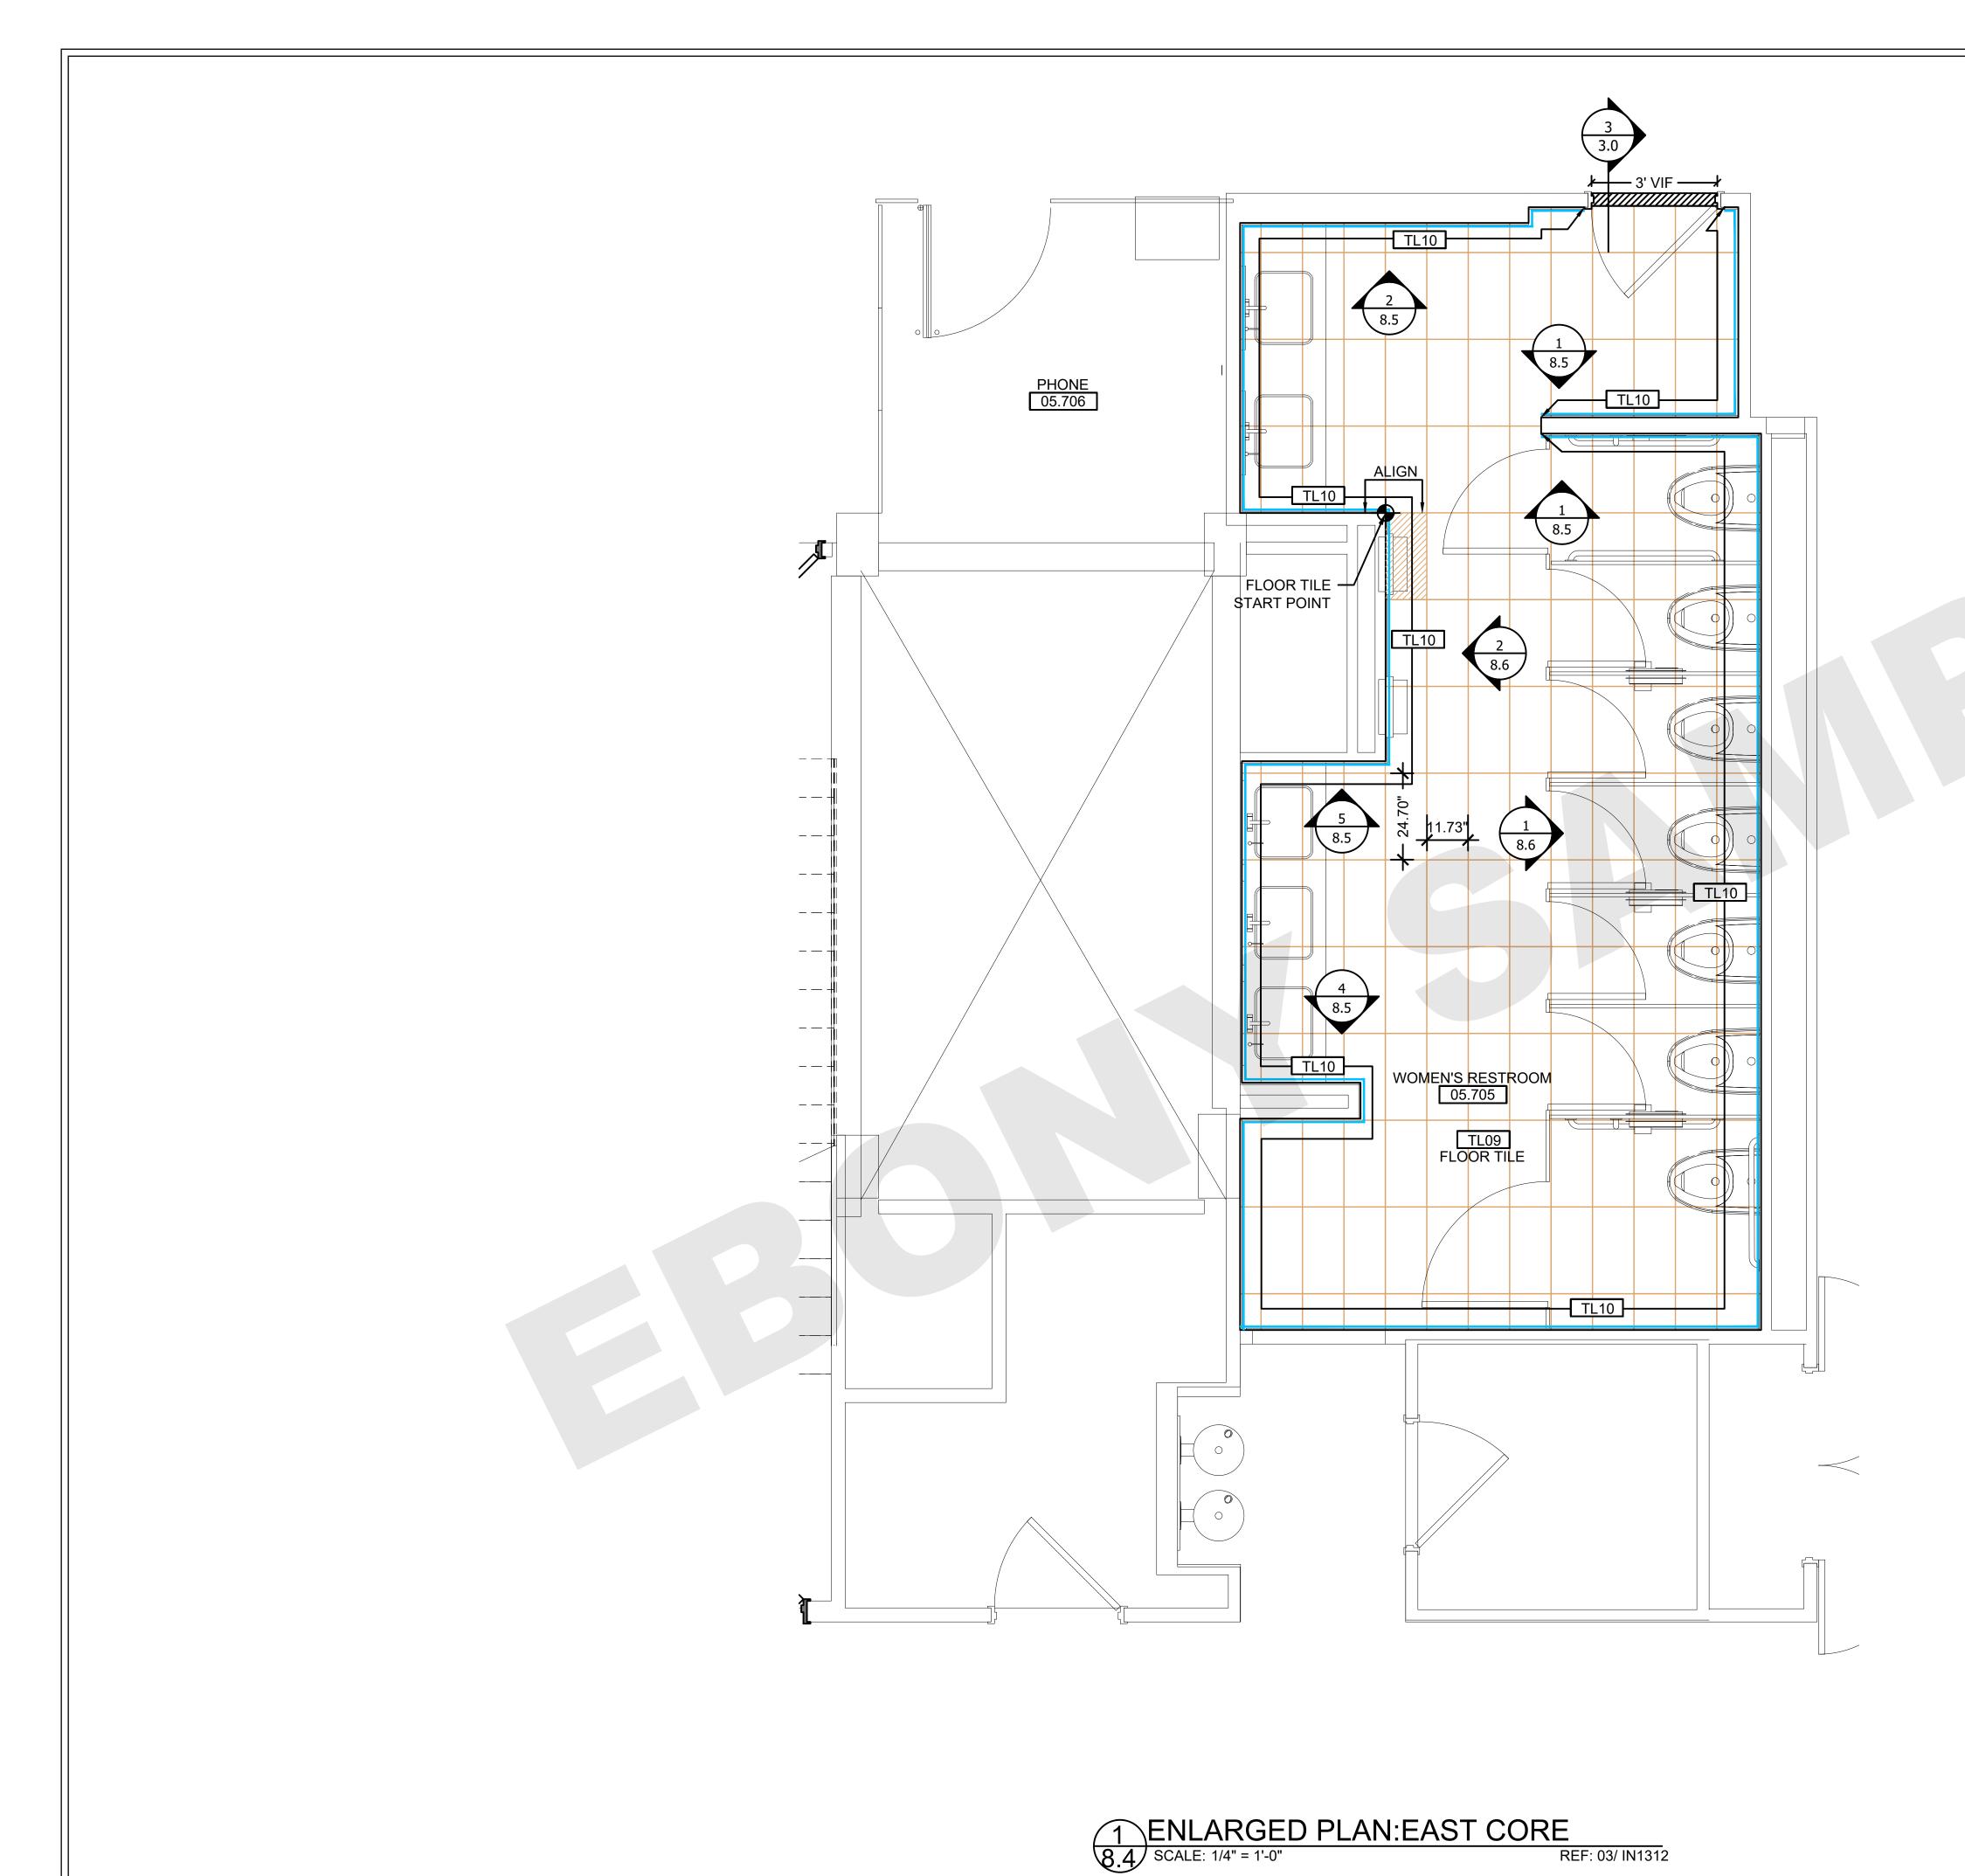



GENERAL NOTES:

INDICATES LOCATION OF WALL TILE TL 10
INDICATES LOCATION OF BASE TILE TL 10

	MATERIAL LIST:	ACTUAL TILE SIZES:	<u>GROUT:</u>
TL09	TRINITY TILE ICON, SIZE 12" X 24" COLOR: WHITE SHADES, GROUT: MAPEI AVALANCHE 38	11.73" X 24.70"	1/8"
TL10	TRINITY TILE ICON, SIZE 12" X 24" COLOR: GRAY LAKES, GROUT: MAPEI WARM GREY 93	11.73" X 24.70"	1/8"

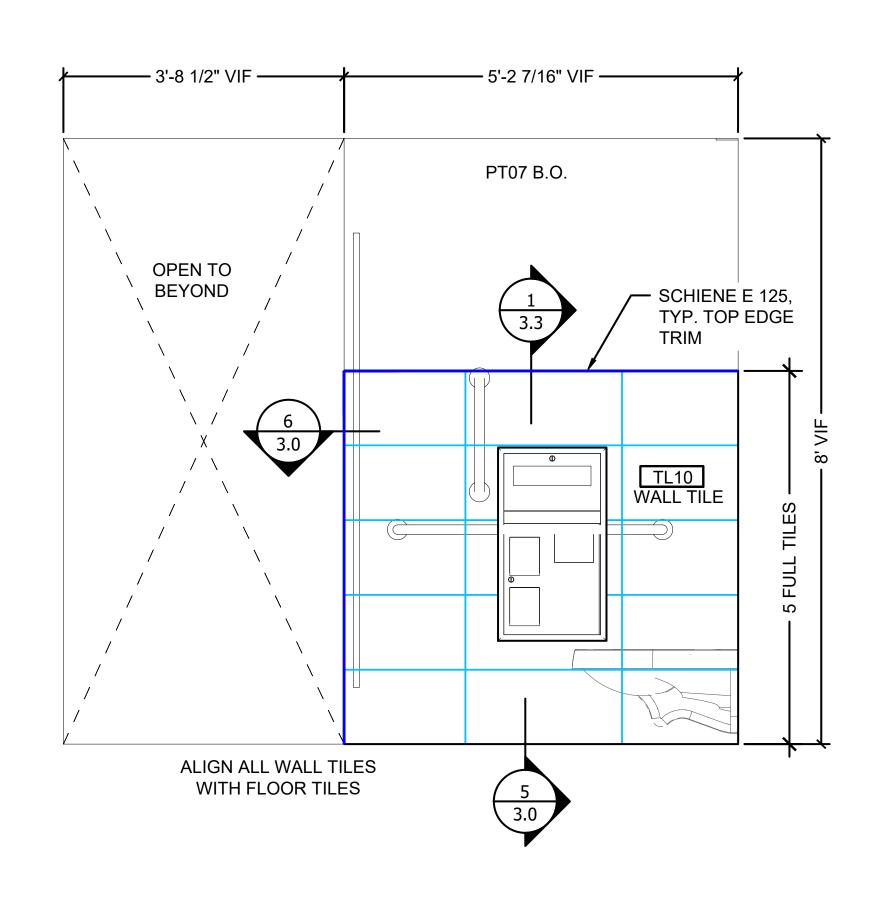

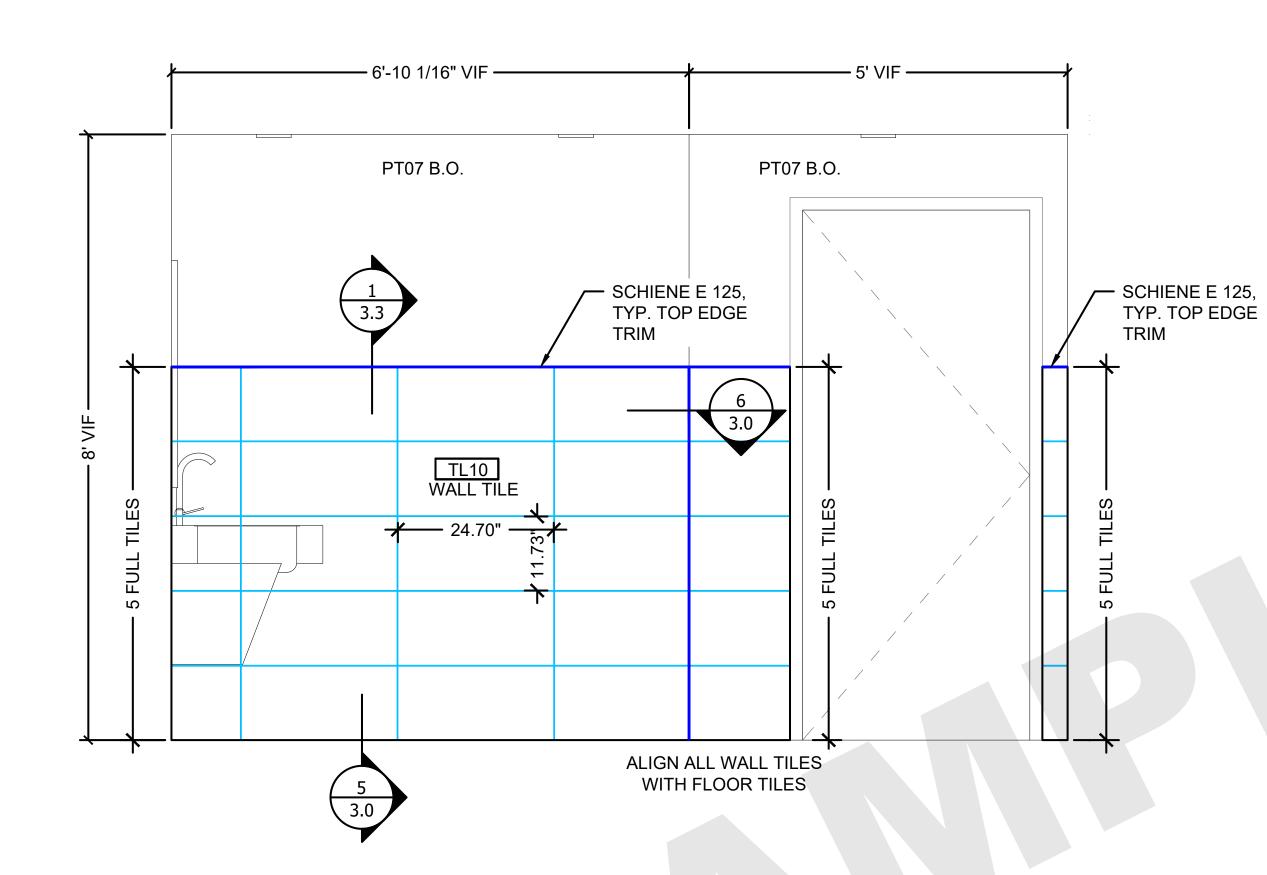

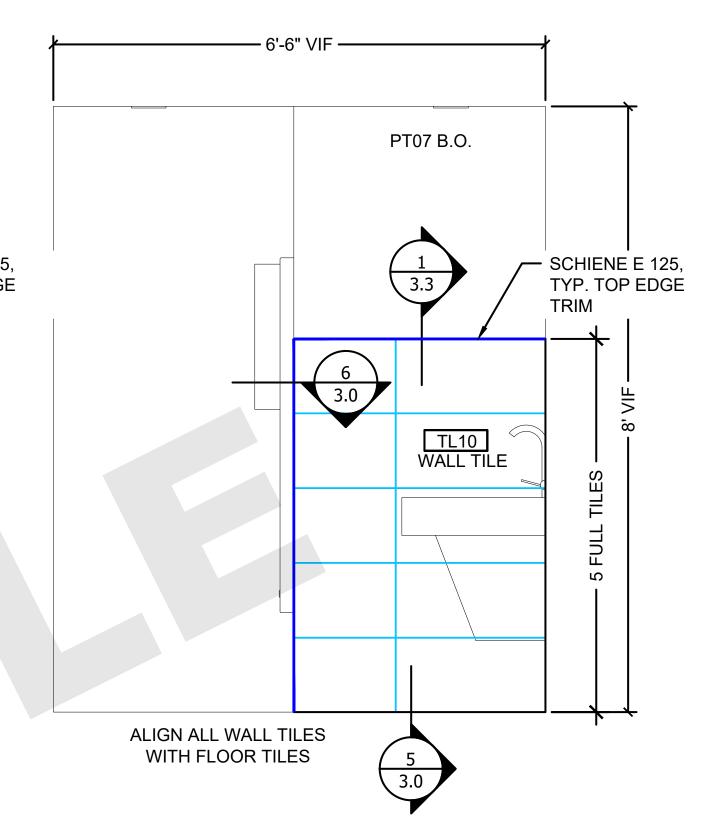


1 ELEVATION: WOMEN'S RR - WEST 2


8.5 SCALE: 3/4" = 1'-0"


REF: 21/ IN312

2 ELEVATION: WOMEN'S RR - NORTH 8.5 SCALE: 3/4" = 1'-0" REF: 22/ IN312 3 ELEVATION: WOMEN'S RR - SOUTH
8.5 SCALE: 3/4" = 1'-0"

REF: 06/ IN312

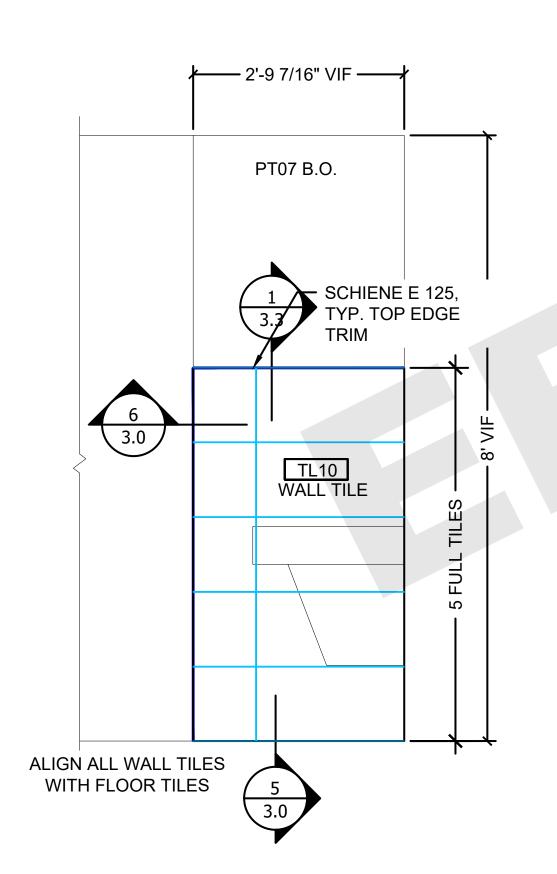

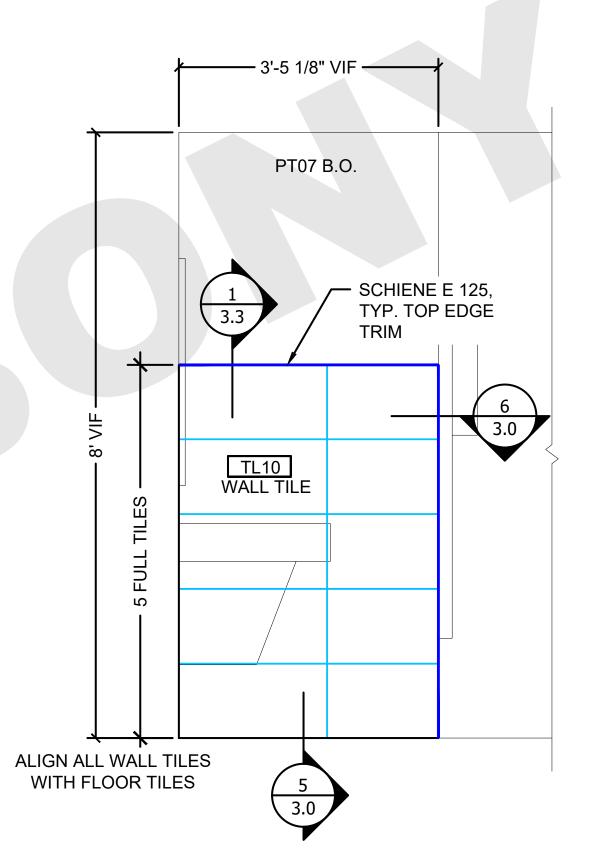

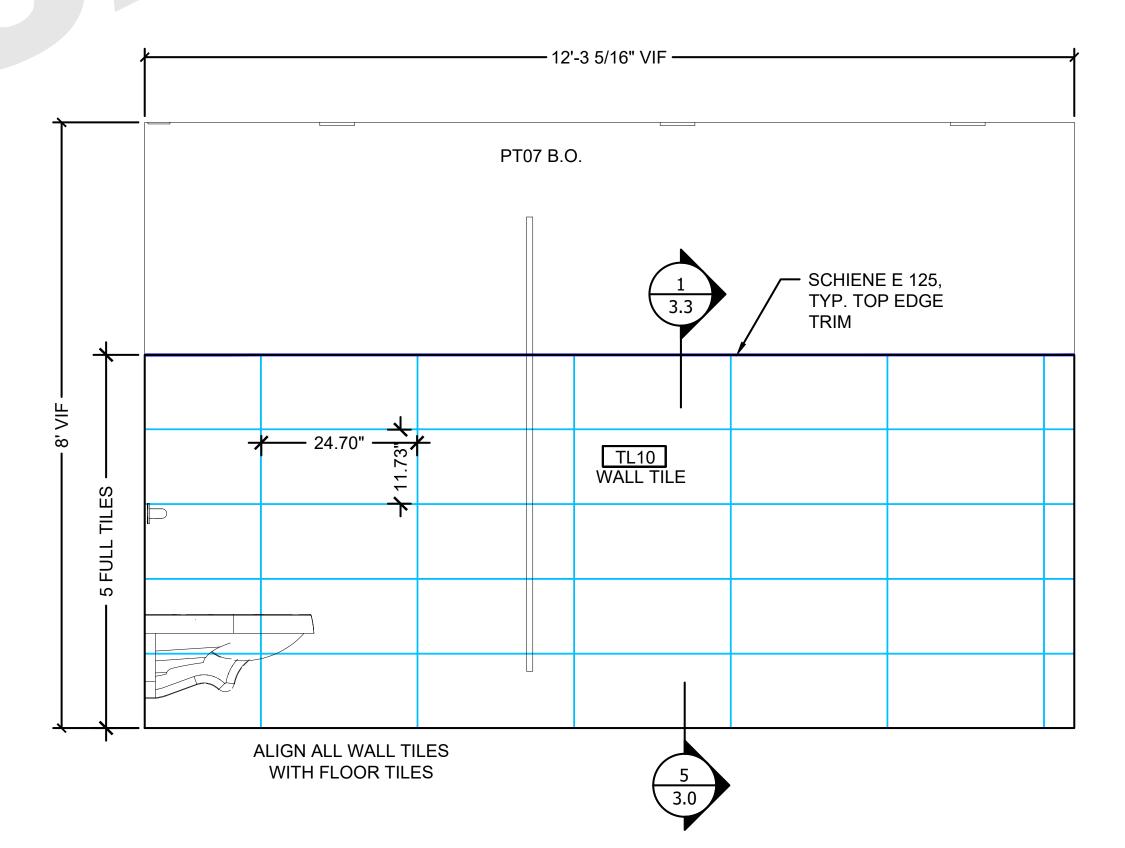

4 ELEVATION: WOMEN'S RR - SOUTH 2 8.5 SCALE: 3/4" = 1'-0" REF: 11/ IN312 5 ELEVATION: WOMEN'S RR - NORTH 3


8.5 SCALE: 3/4" = 1'-0"

REF: 16/ IN312


7 ELEVATION: WOMEN'S RR - SOUTH 3
8.5 SCALE: 3/4" = 1'-0"

REF: 07/ IN312

	MATERIAL LIST:	ACTUAL TILE SIZES:	GROUT:
TL09	TRINITY TILE ICON, SIZE 12" X 24" COLOR: WHITE SHADES, GROUT: MAPEI AVALANCHE 38	11.73" X 24.70"	1/8"
TL10	TRINITY TILE ICON, SIZE 12" X 24" COLOR: GRAY LAKES, GROUT: MAPEI WARM GREY 93	11.73" X 24.70"	1/8"

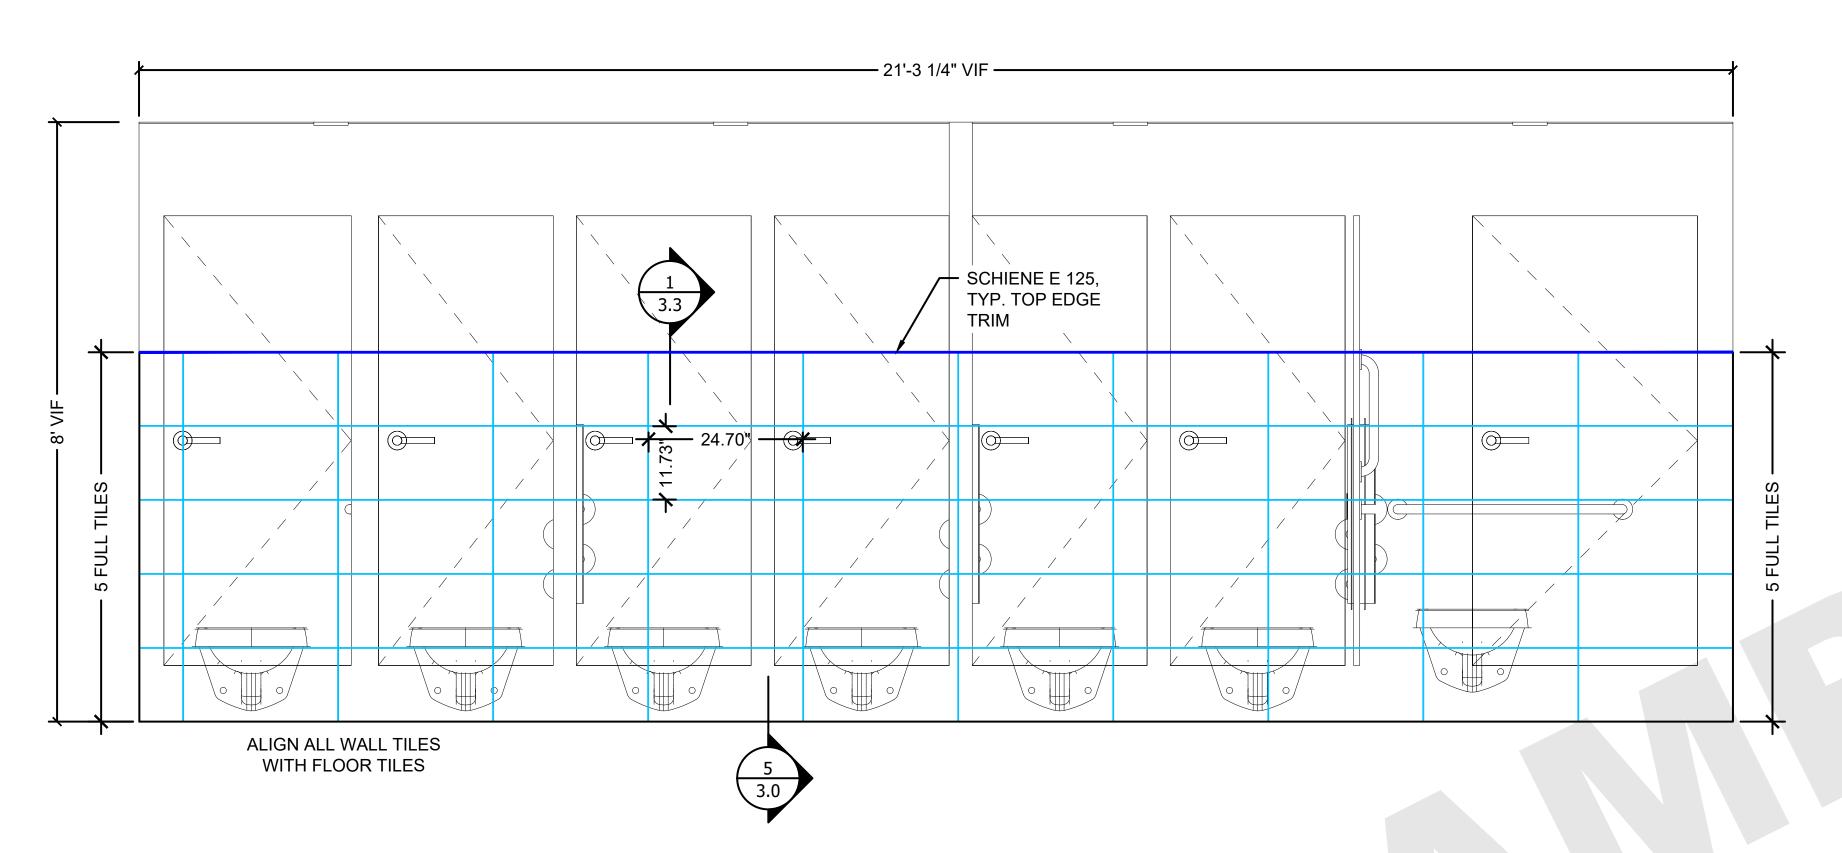

1 ELEVATION: WOMEN'S RR - EAST 8.6 SCALE: 3/4" = 1'-0" REF: 12/ IN312

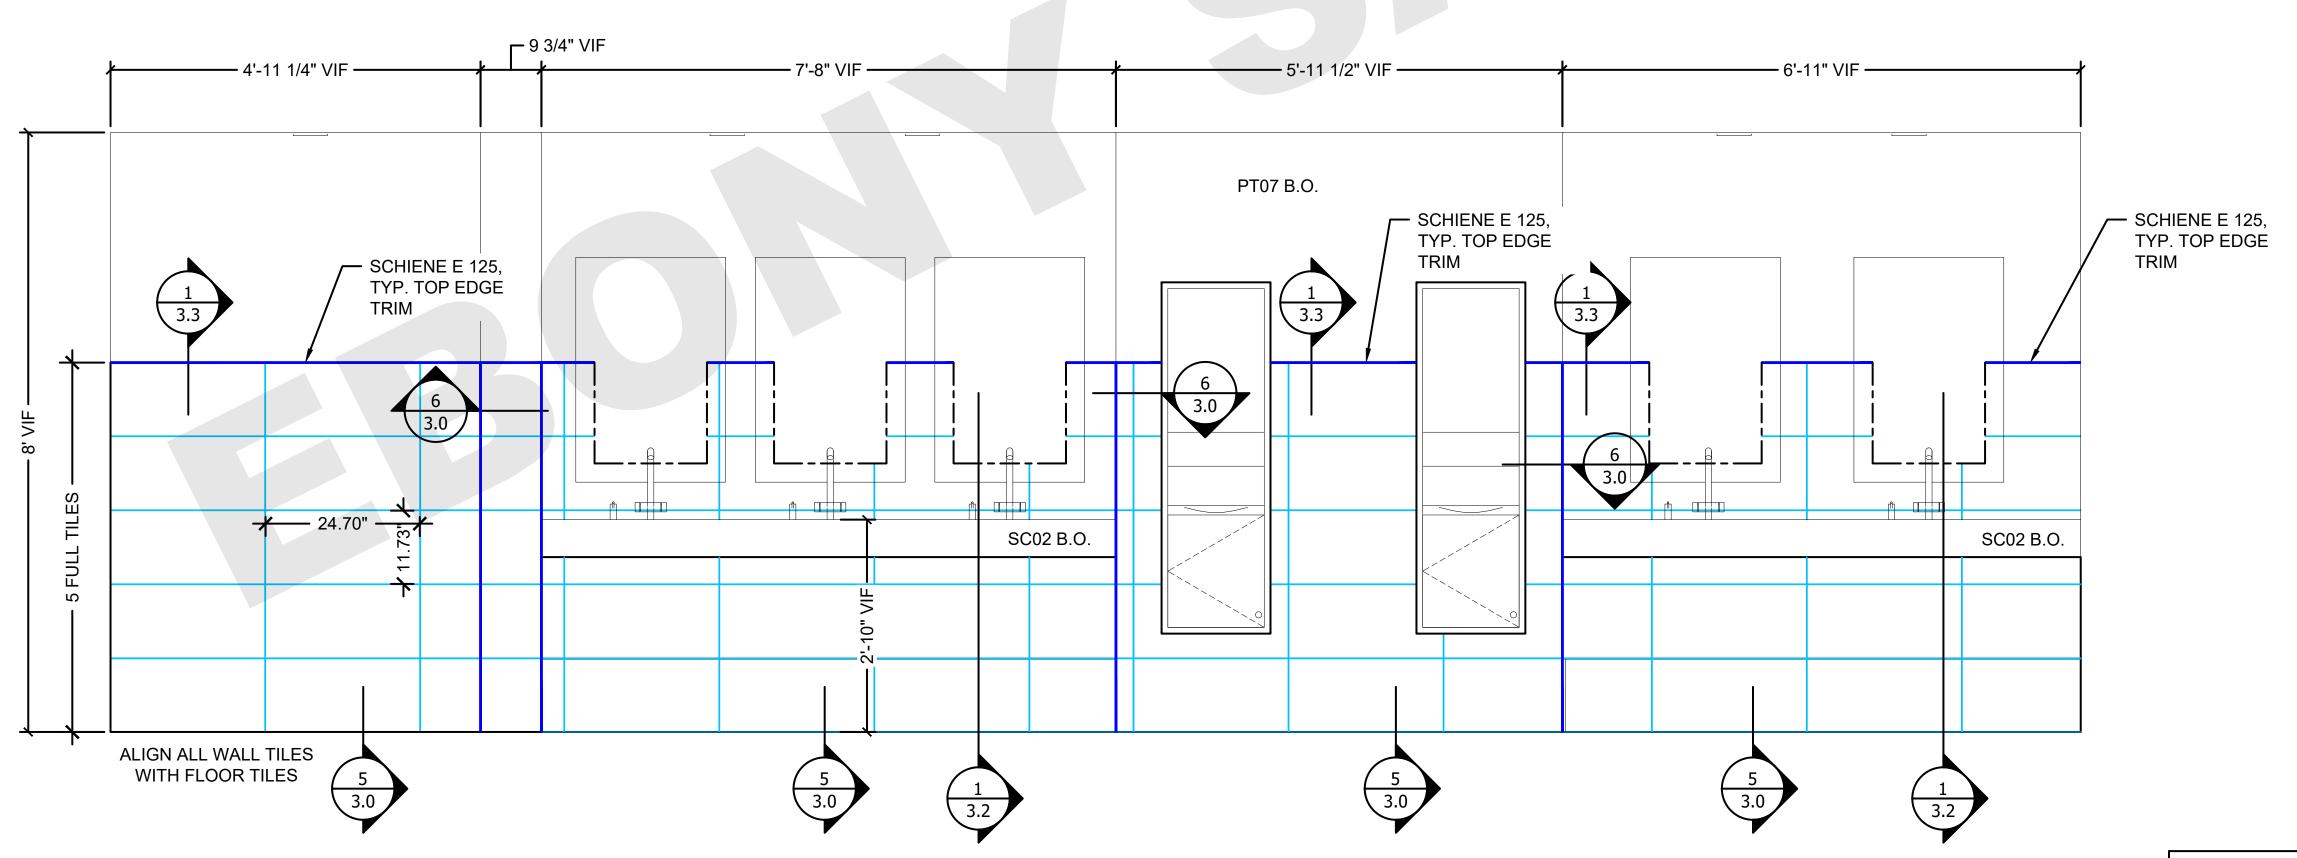


2 ELEVATION: WOMEN'S RR - WEST 8.6 SCALE: 3/4" = 1'-0" REF: 13/ IN312


GENERAL NOTES:


INDICATES LOCATION OF WALL TILE TL 10


INDICATES LOCATION OF BASE TILE TL 10


	MATERIAL LIST:	ACTUAL TILE SIZES:	GROUT:	
TL09	TRINITY TILE ICON, SIZE 12" X 24" COLOR: WHITE SHADES, GROUT: MAPEI AVALANCHE 38	11.73" X 24.70"	1/8"	
TL10	TRINITY TILE ICON, SIZE 12" X 24" COLOR: GRAY LAKES, GROUT: MAPEI WARM GREY 93	11.73" X 24.70"	1/8"	

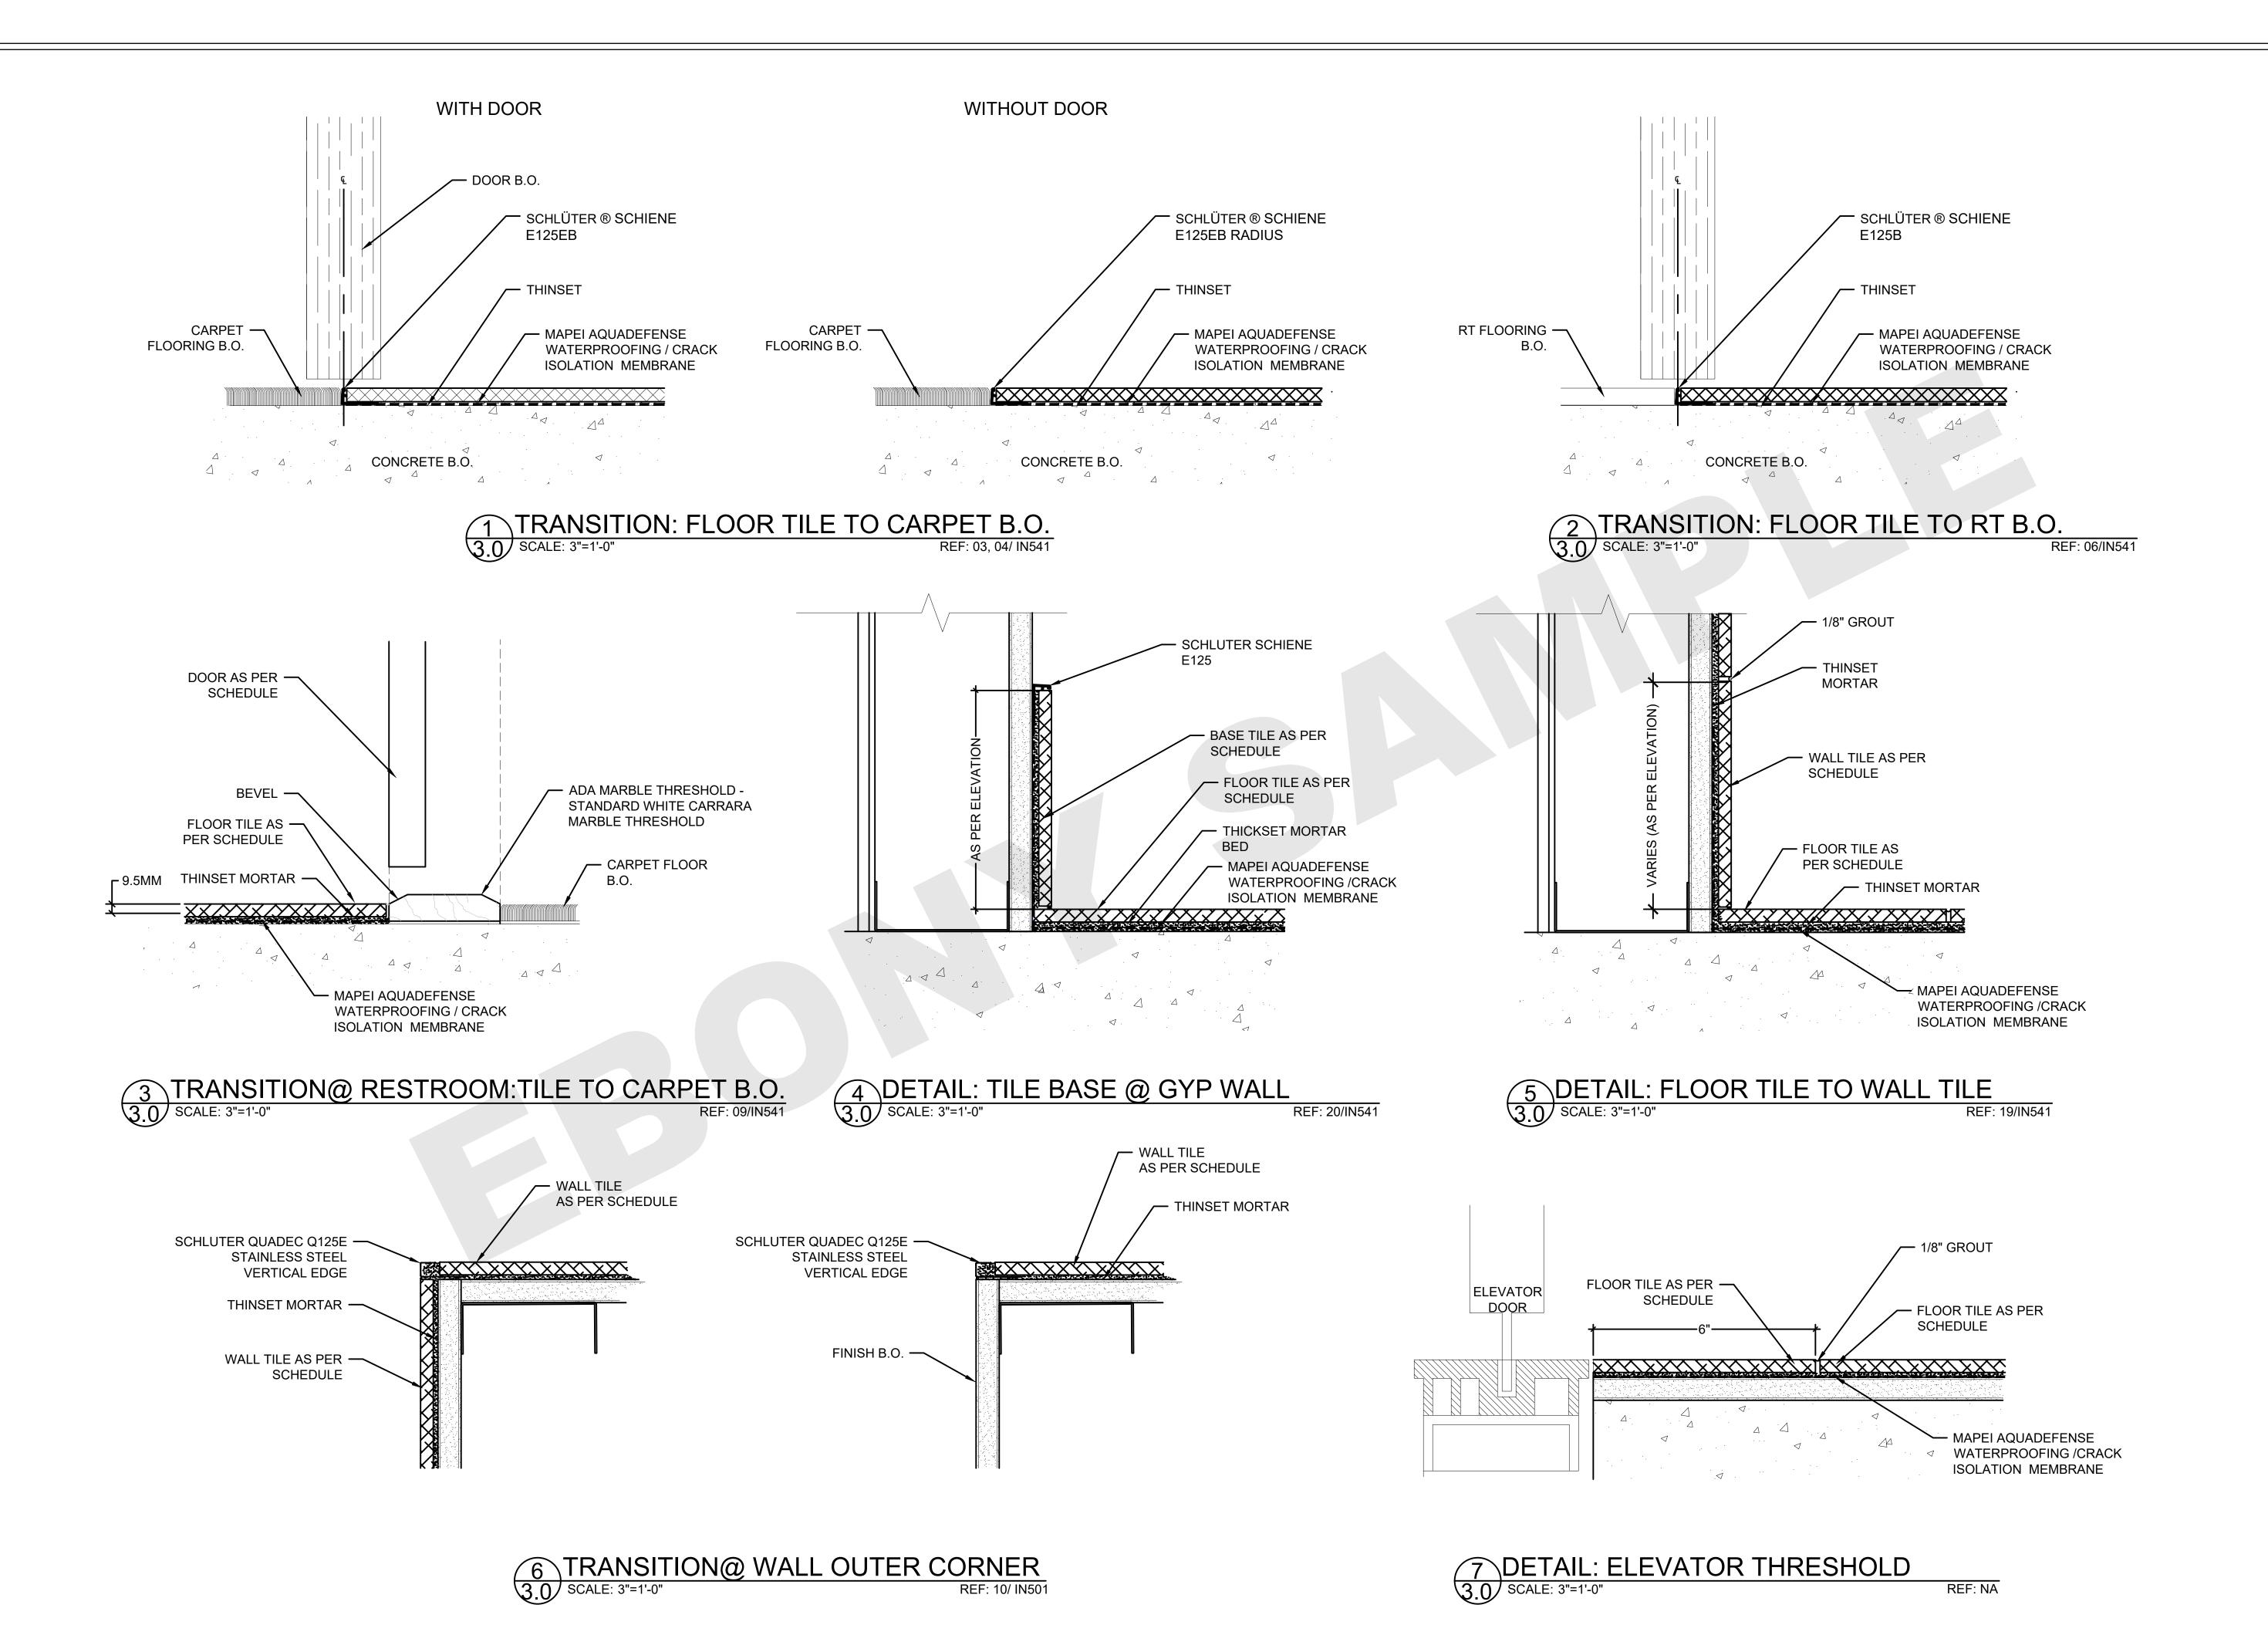


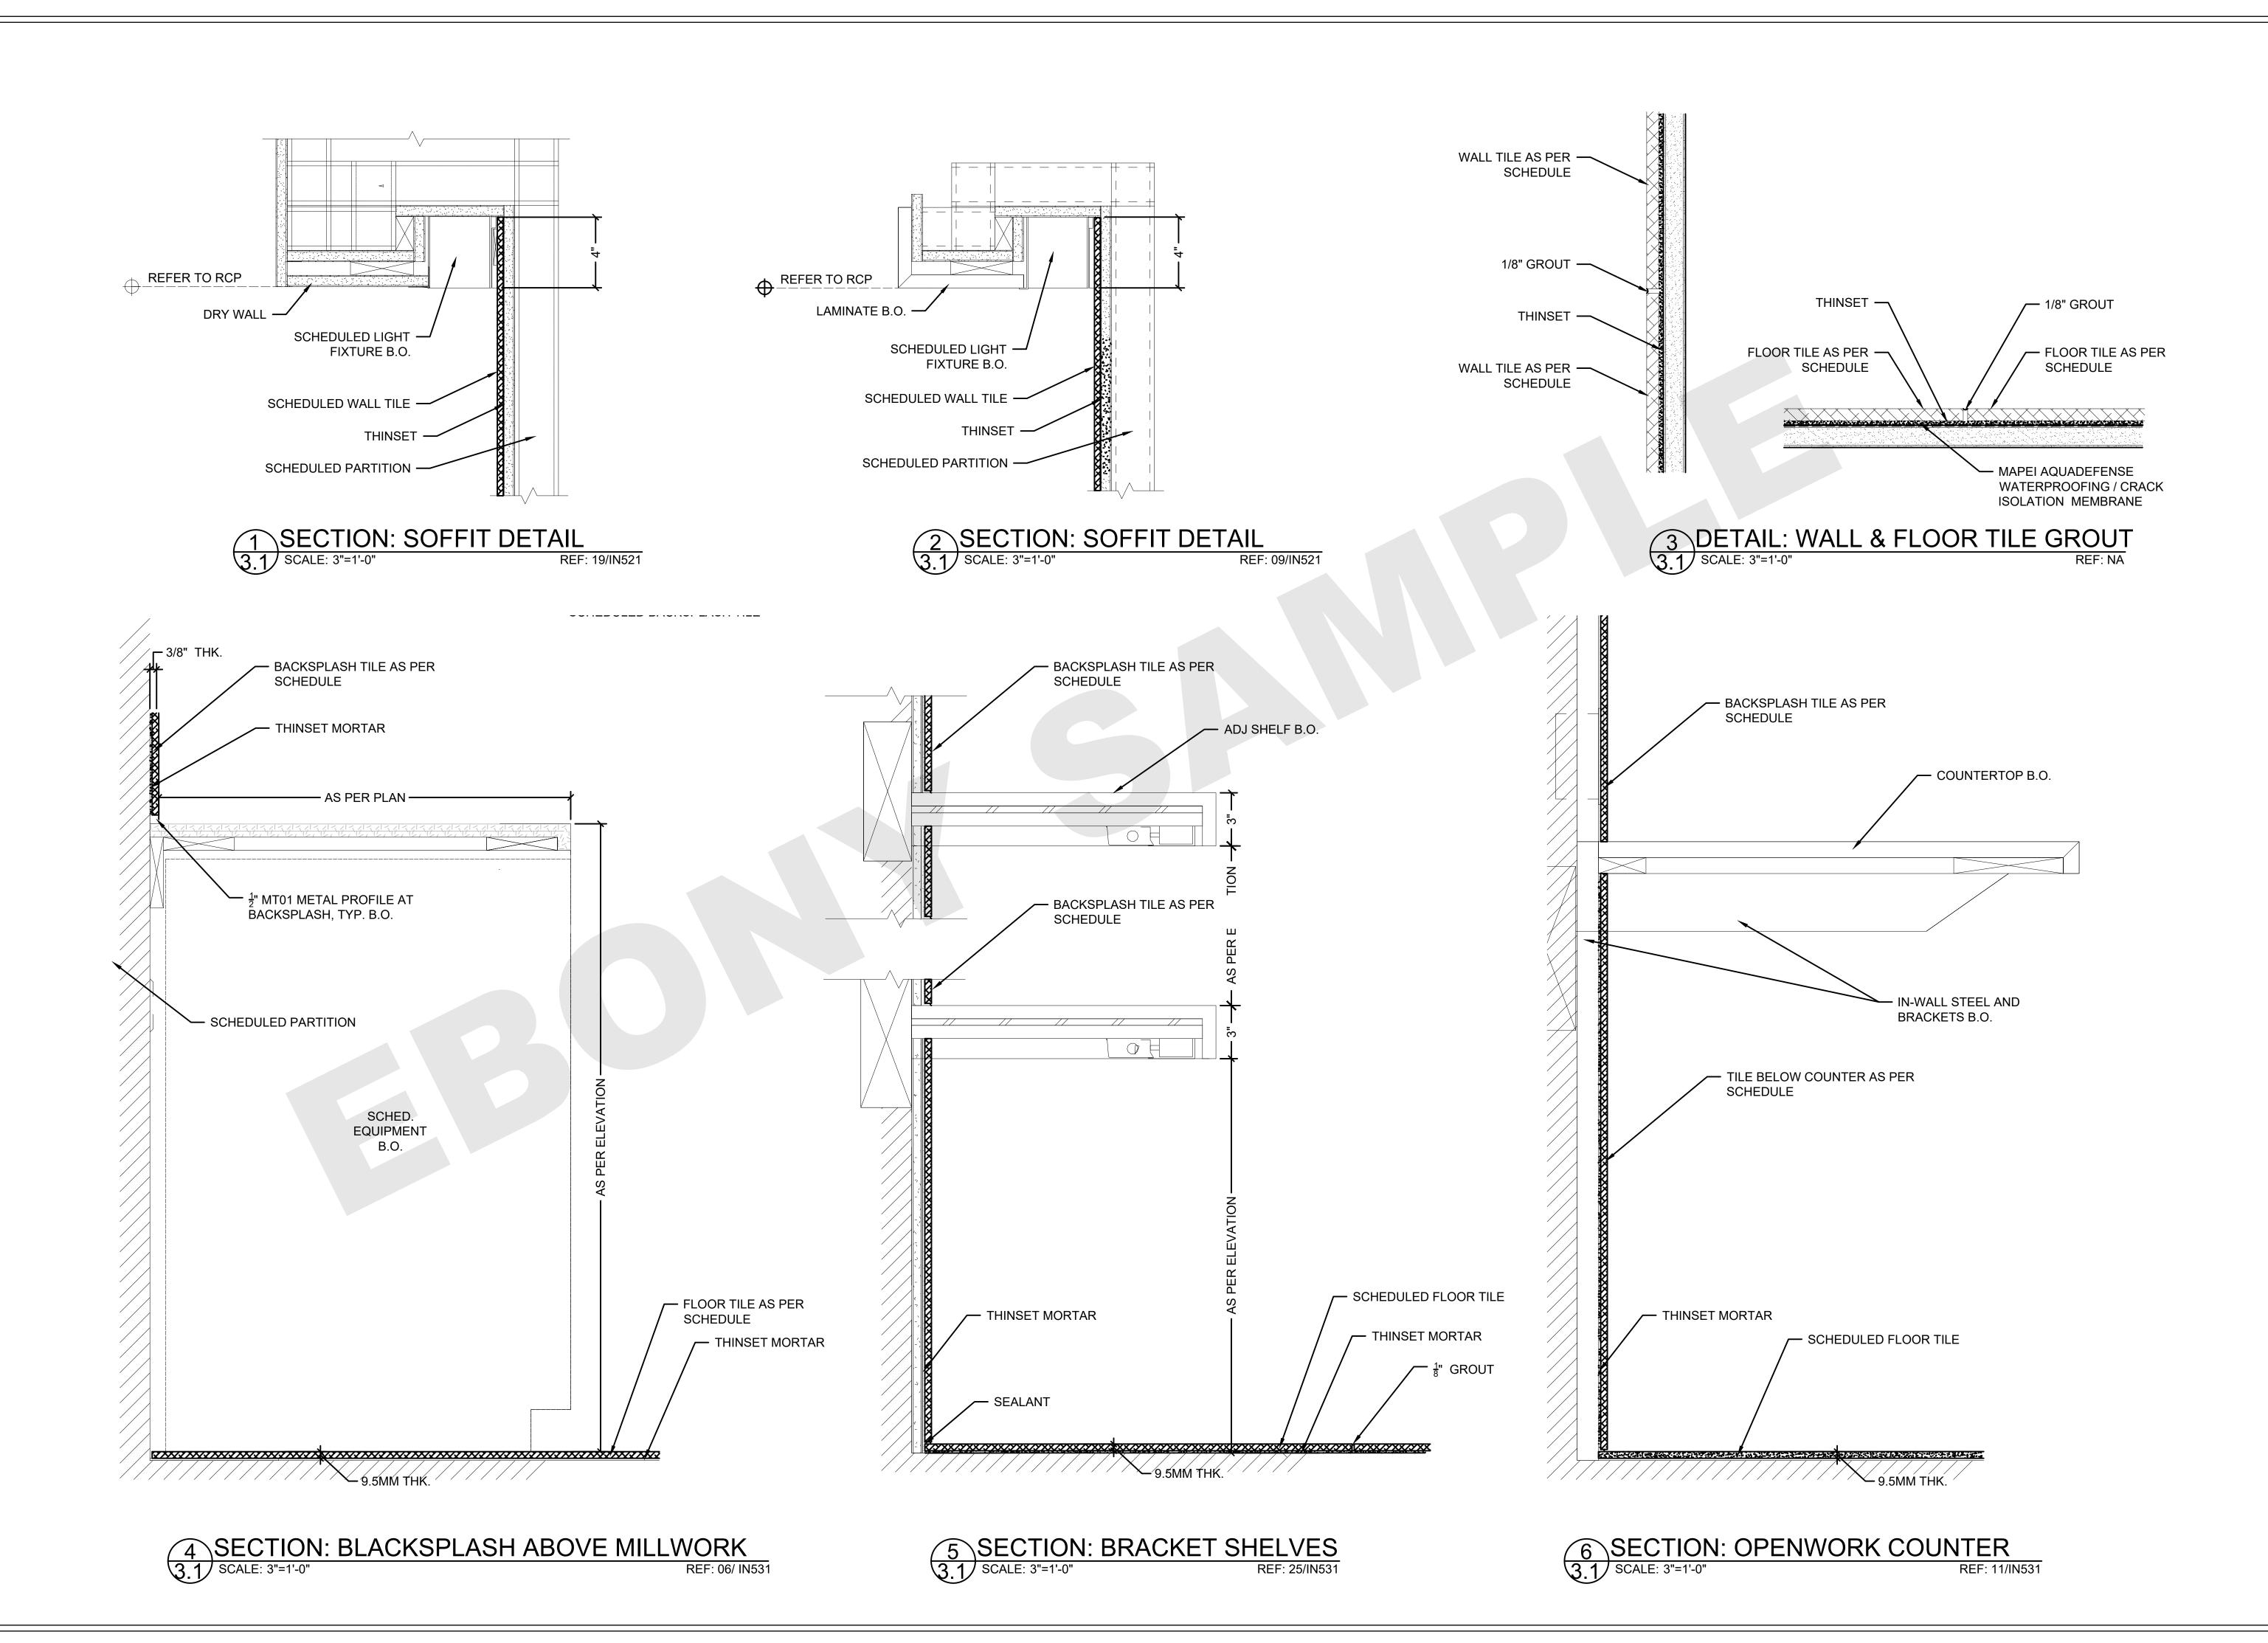

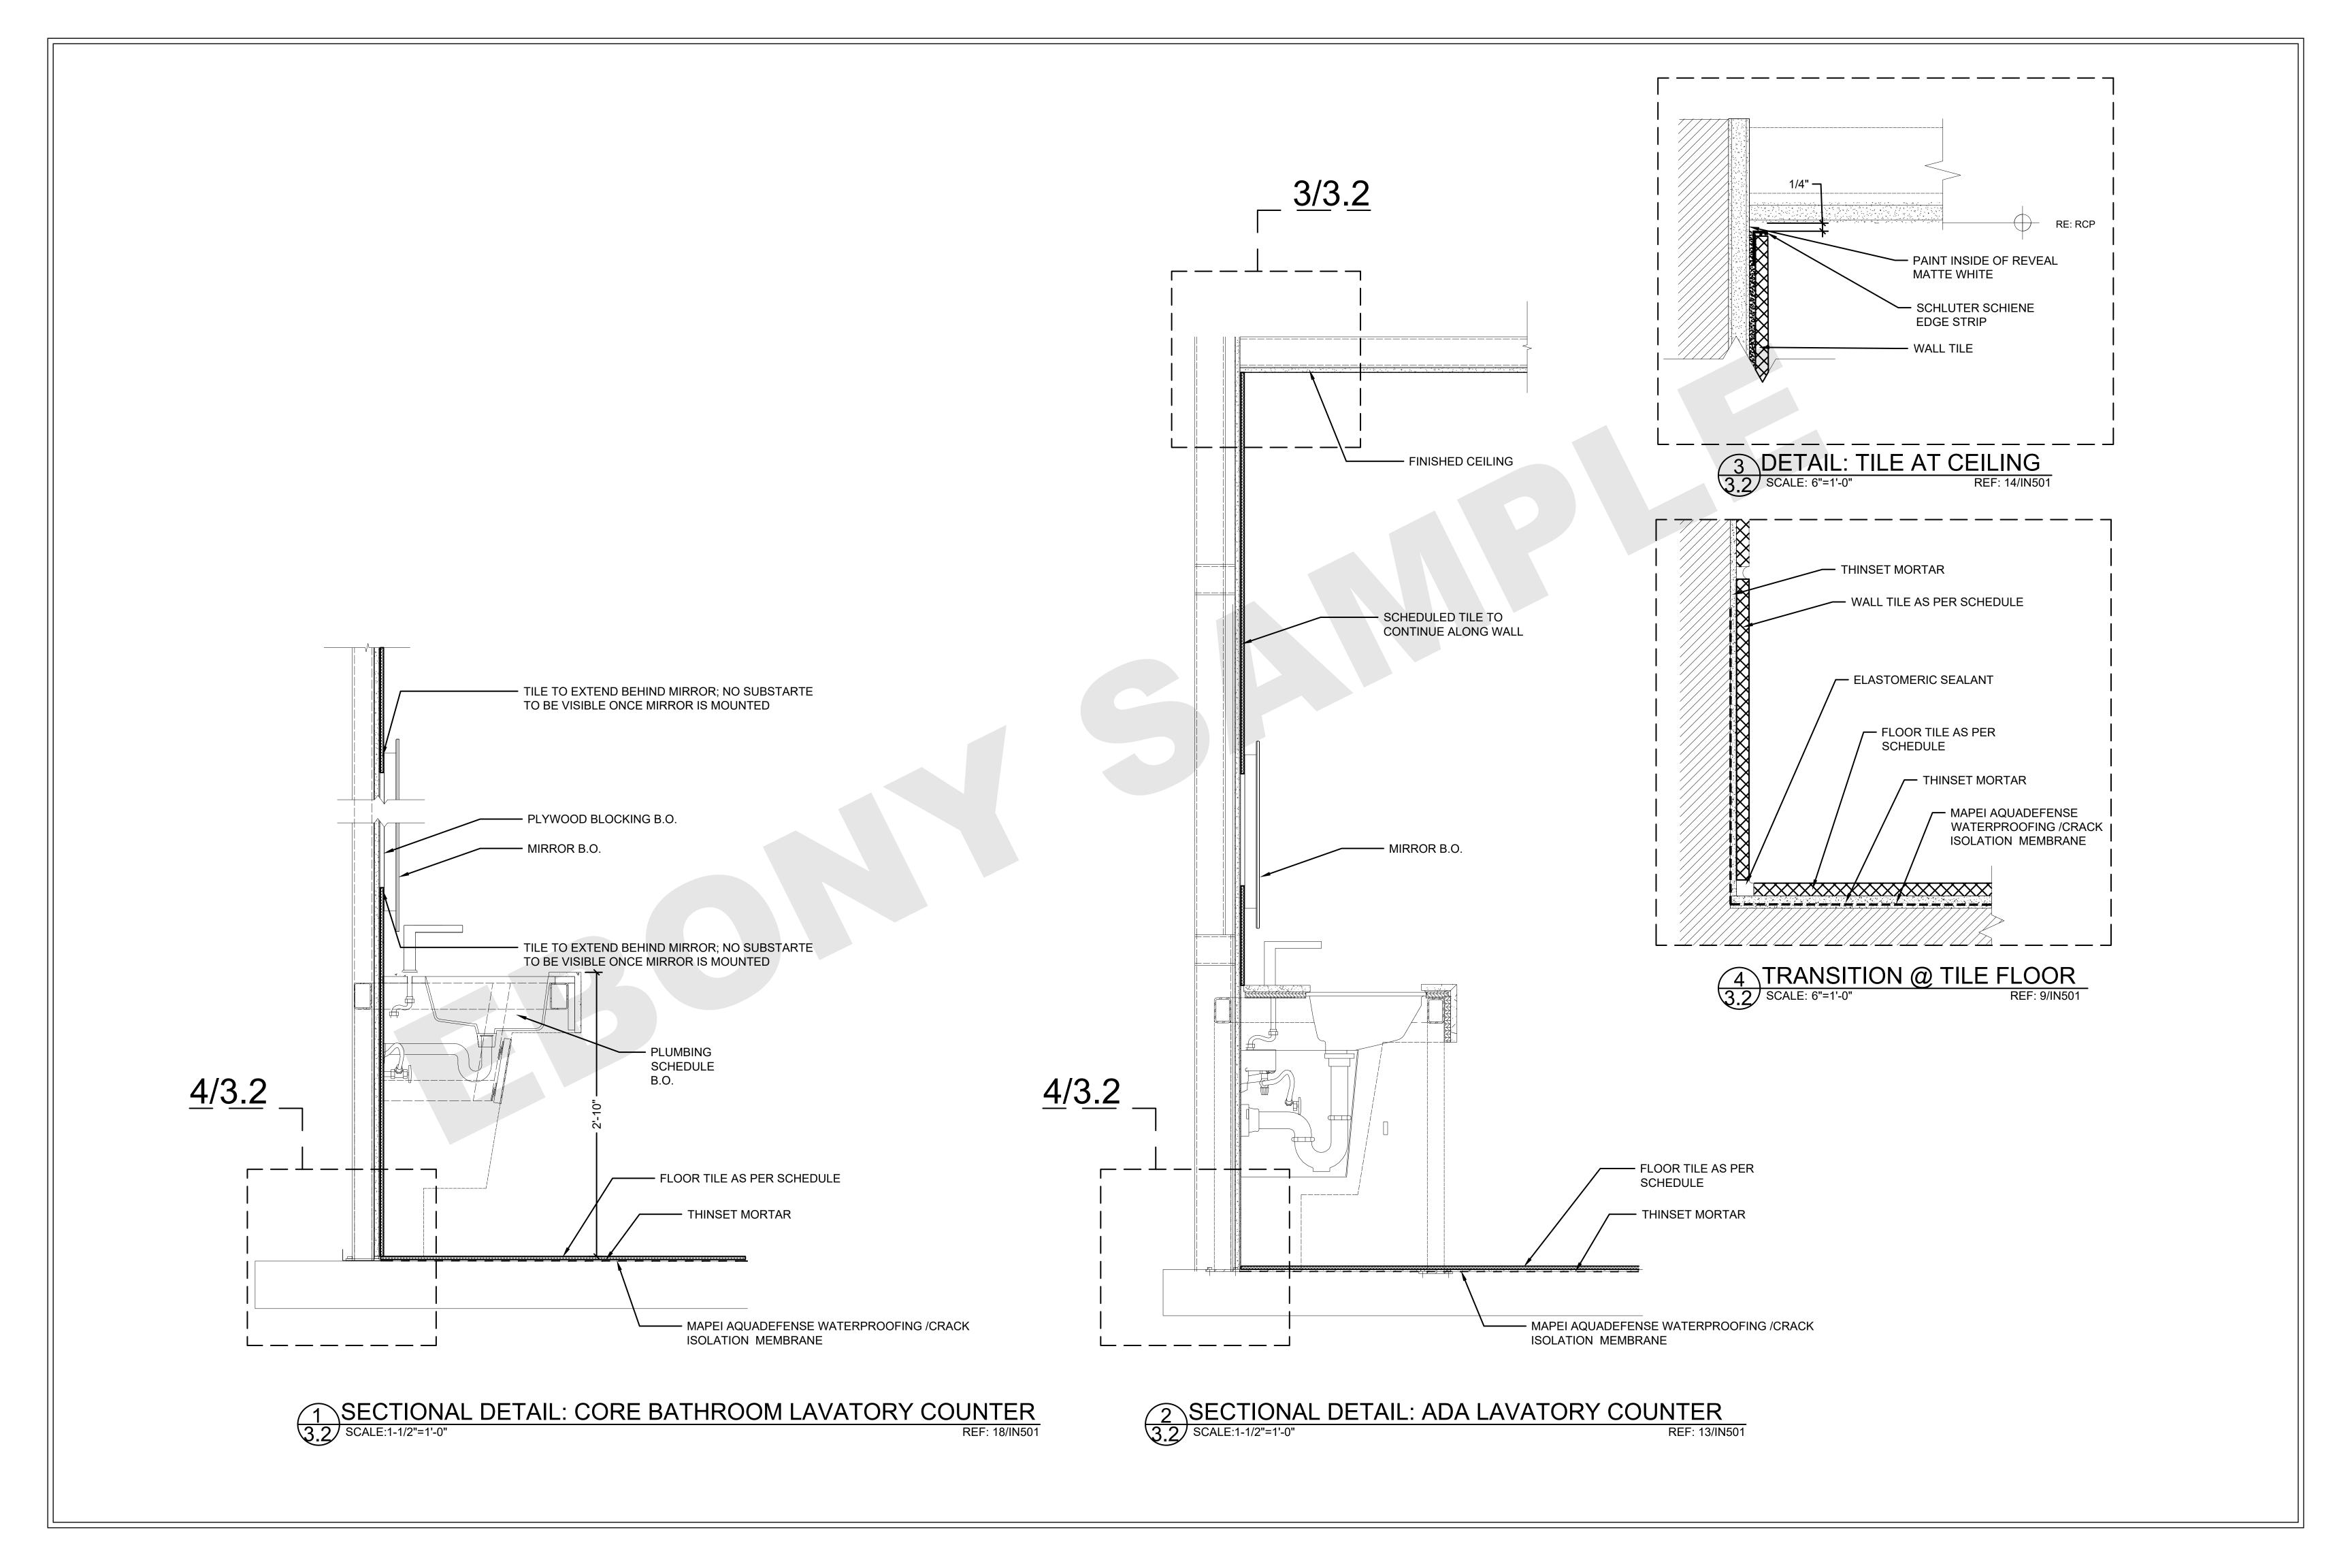

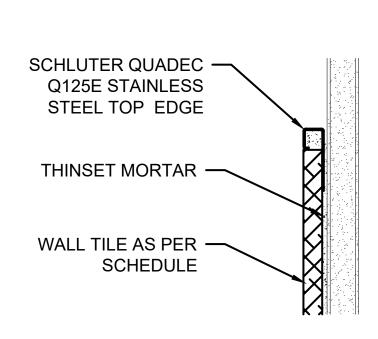

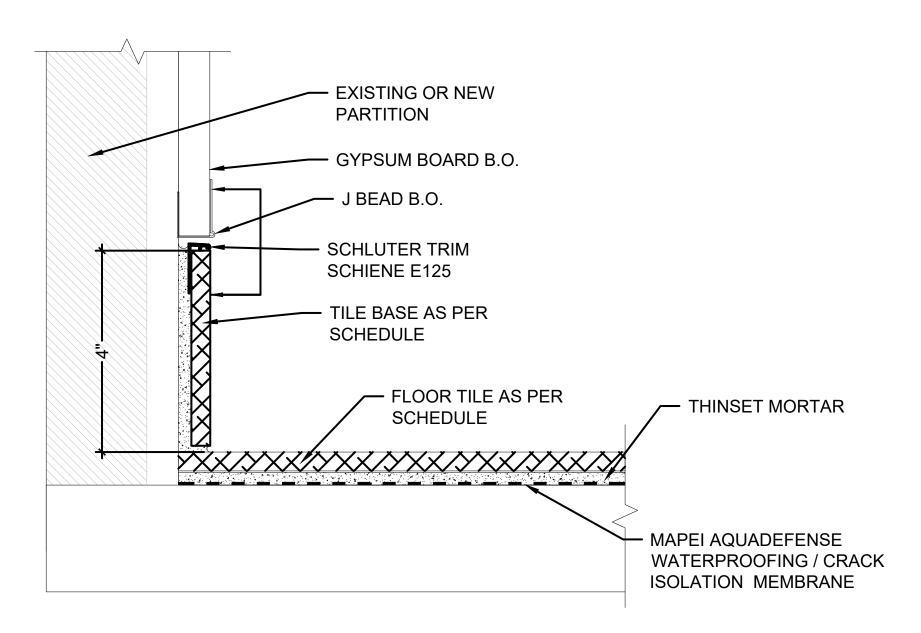


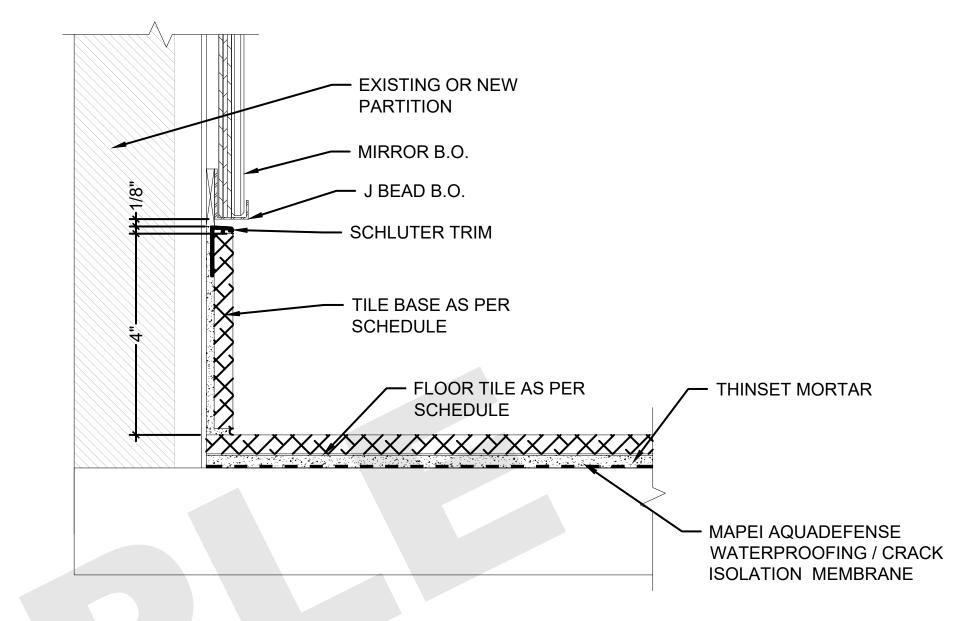







3 DETAIL: RECESSED MIRROR BASE
3.3 SCALE:1-1/2"=1'-0"
REF: 20/IN501

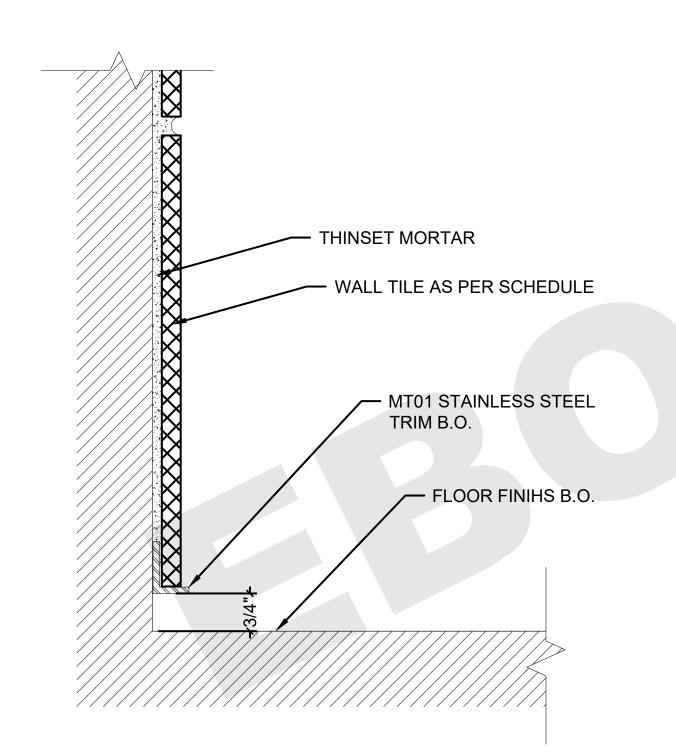




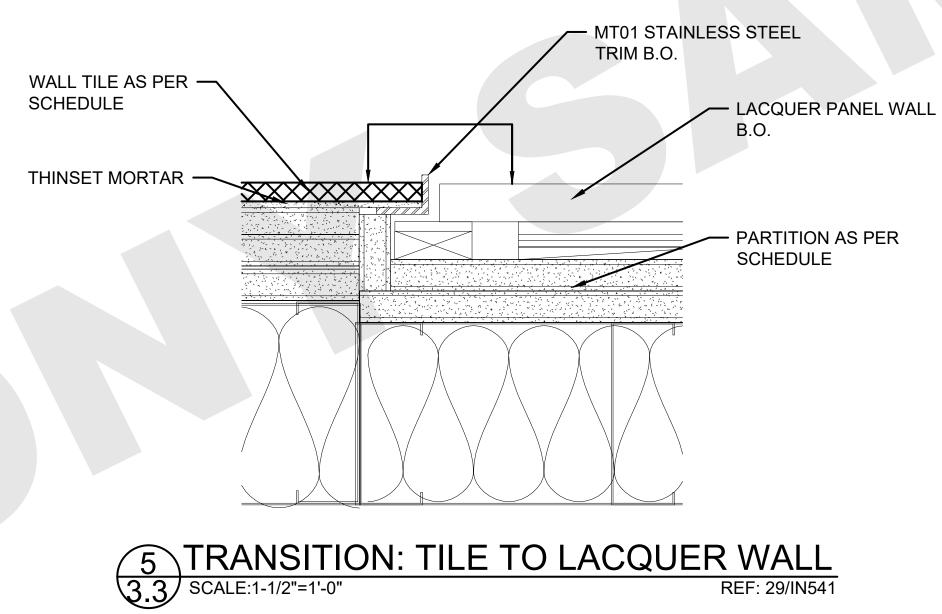

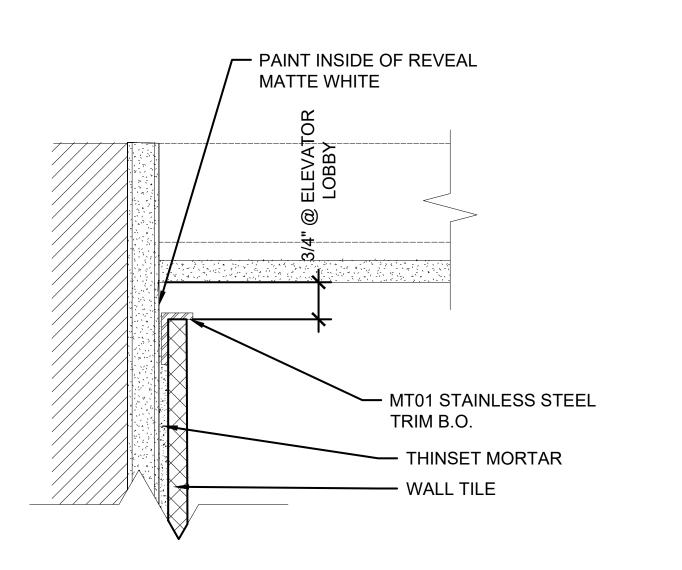





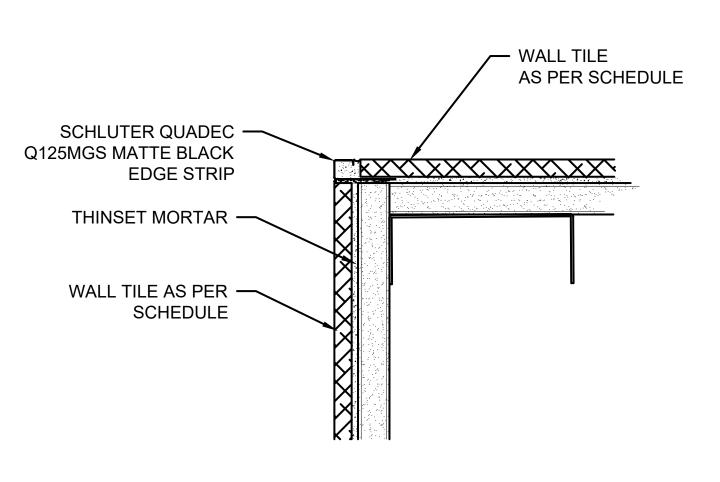



7 DETAIL: FEATURE WALL VERTICAL EDGE TRIM
3.3 SCALE:1-1/2"=1'-0"


REF: 10/IN501

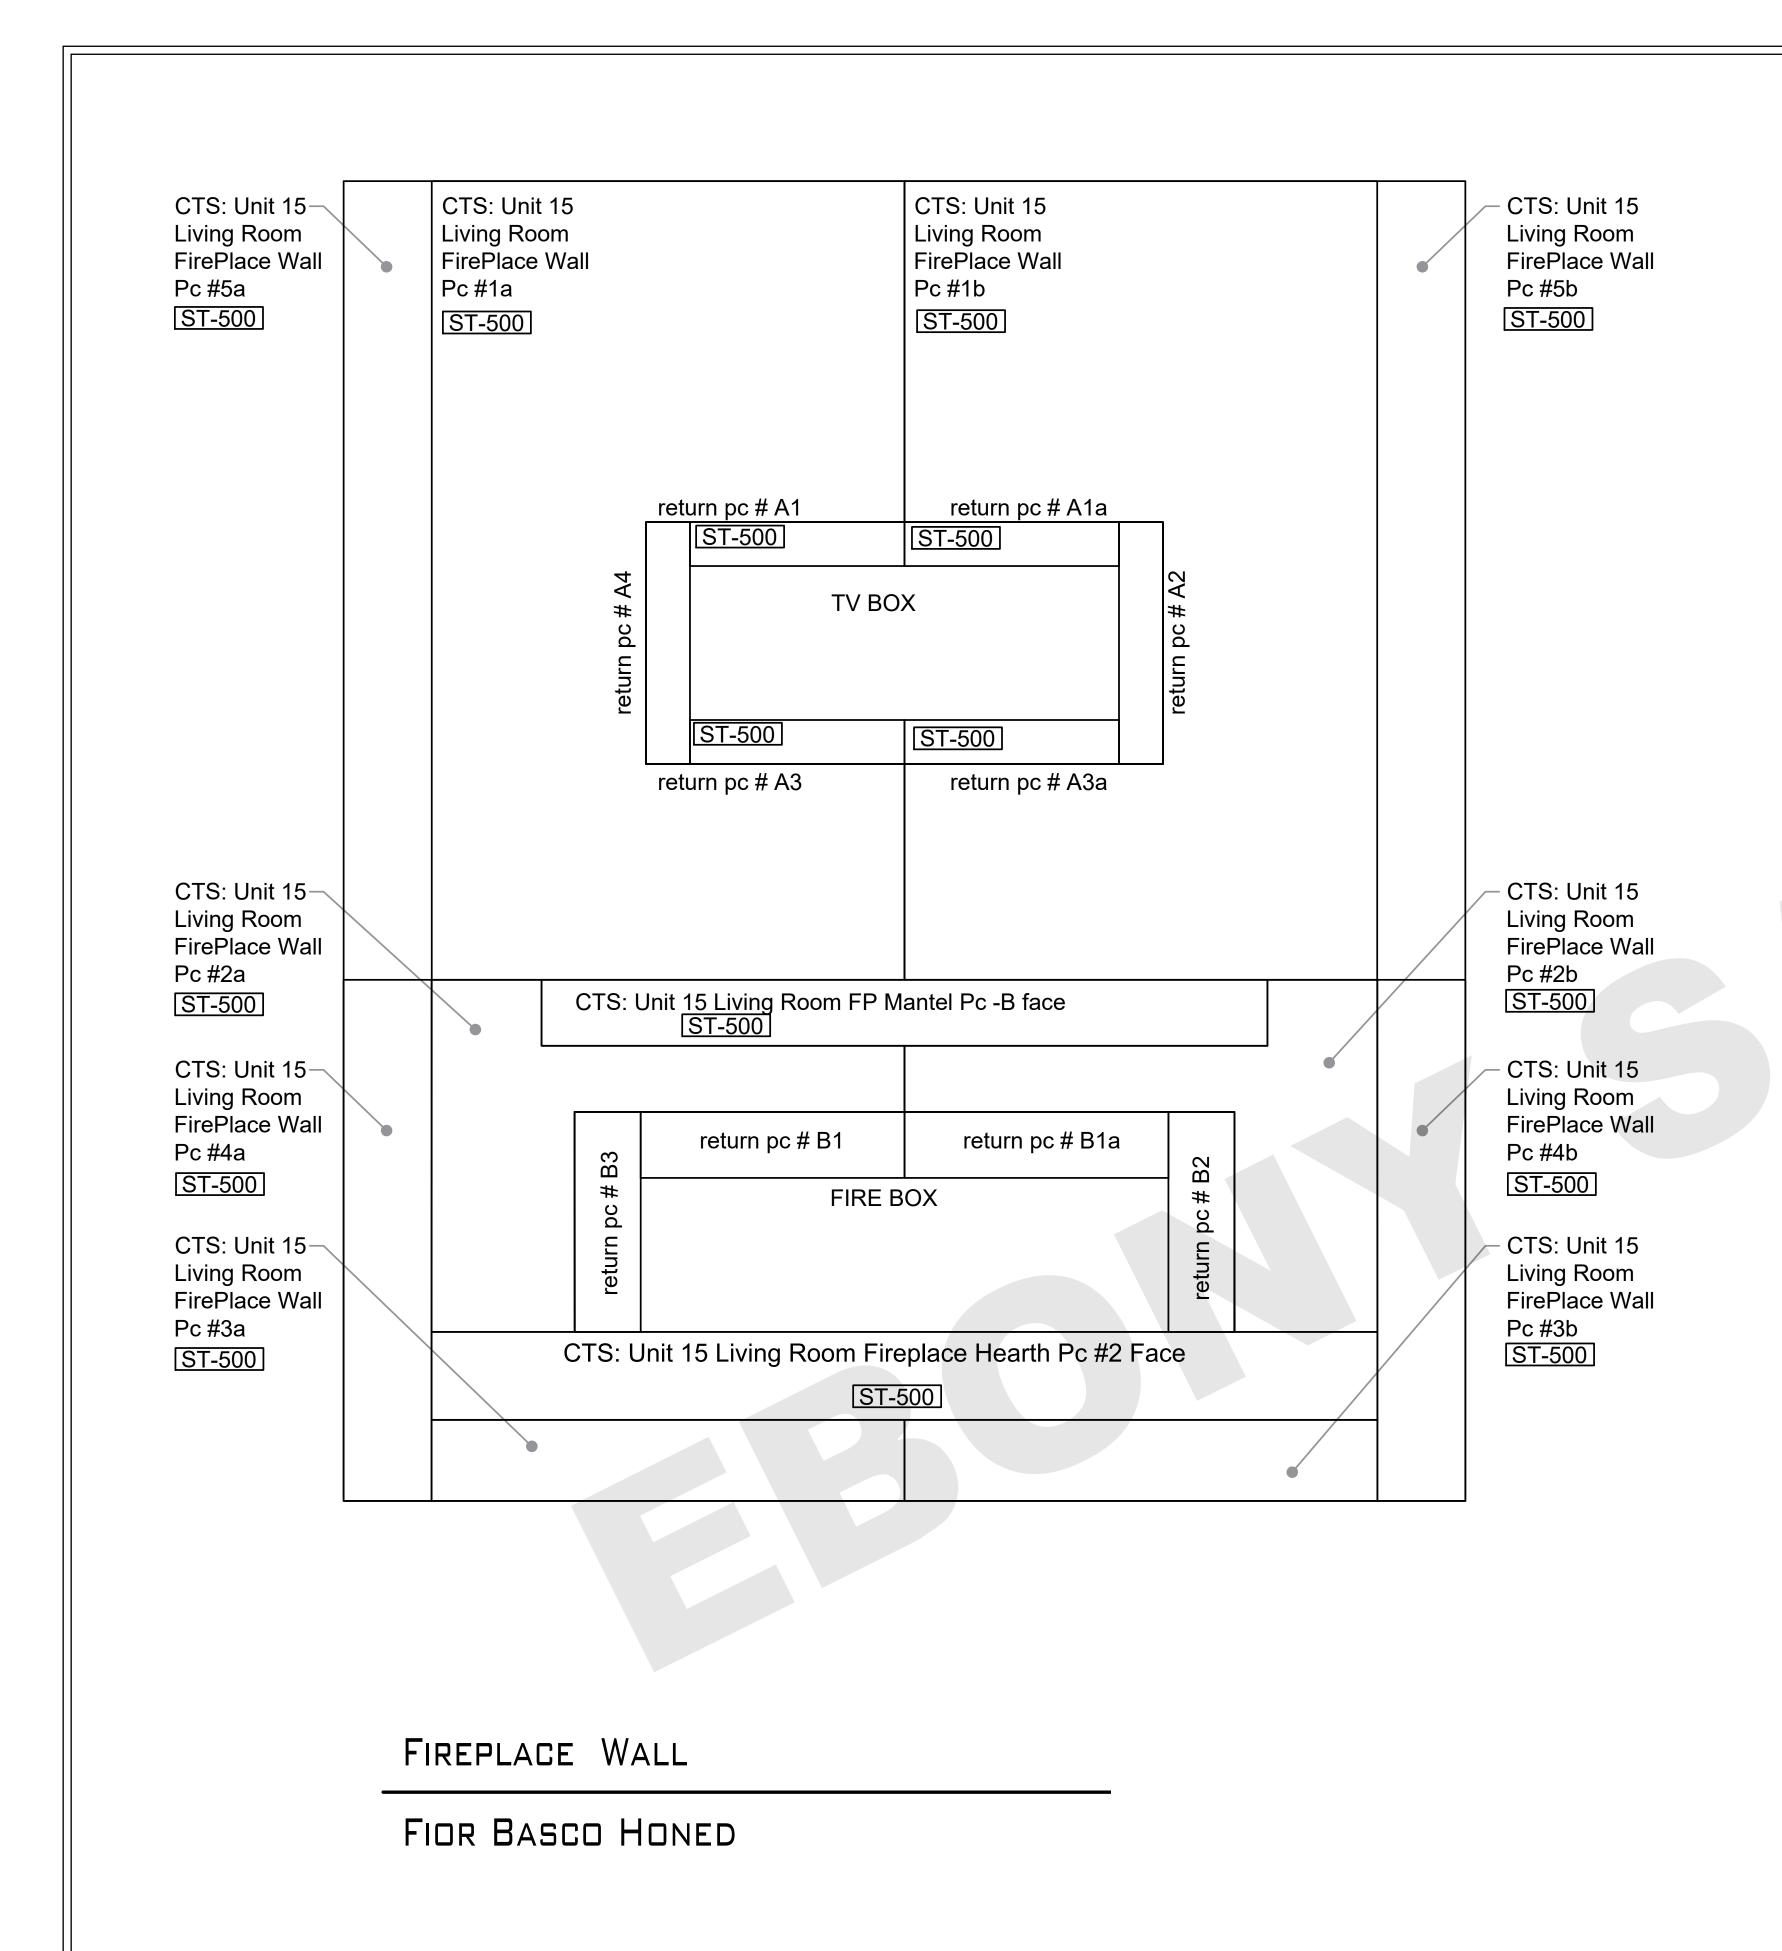


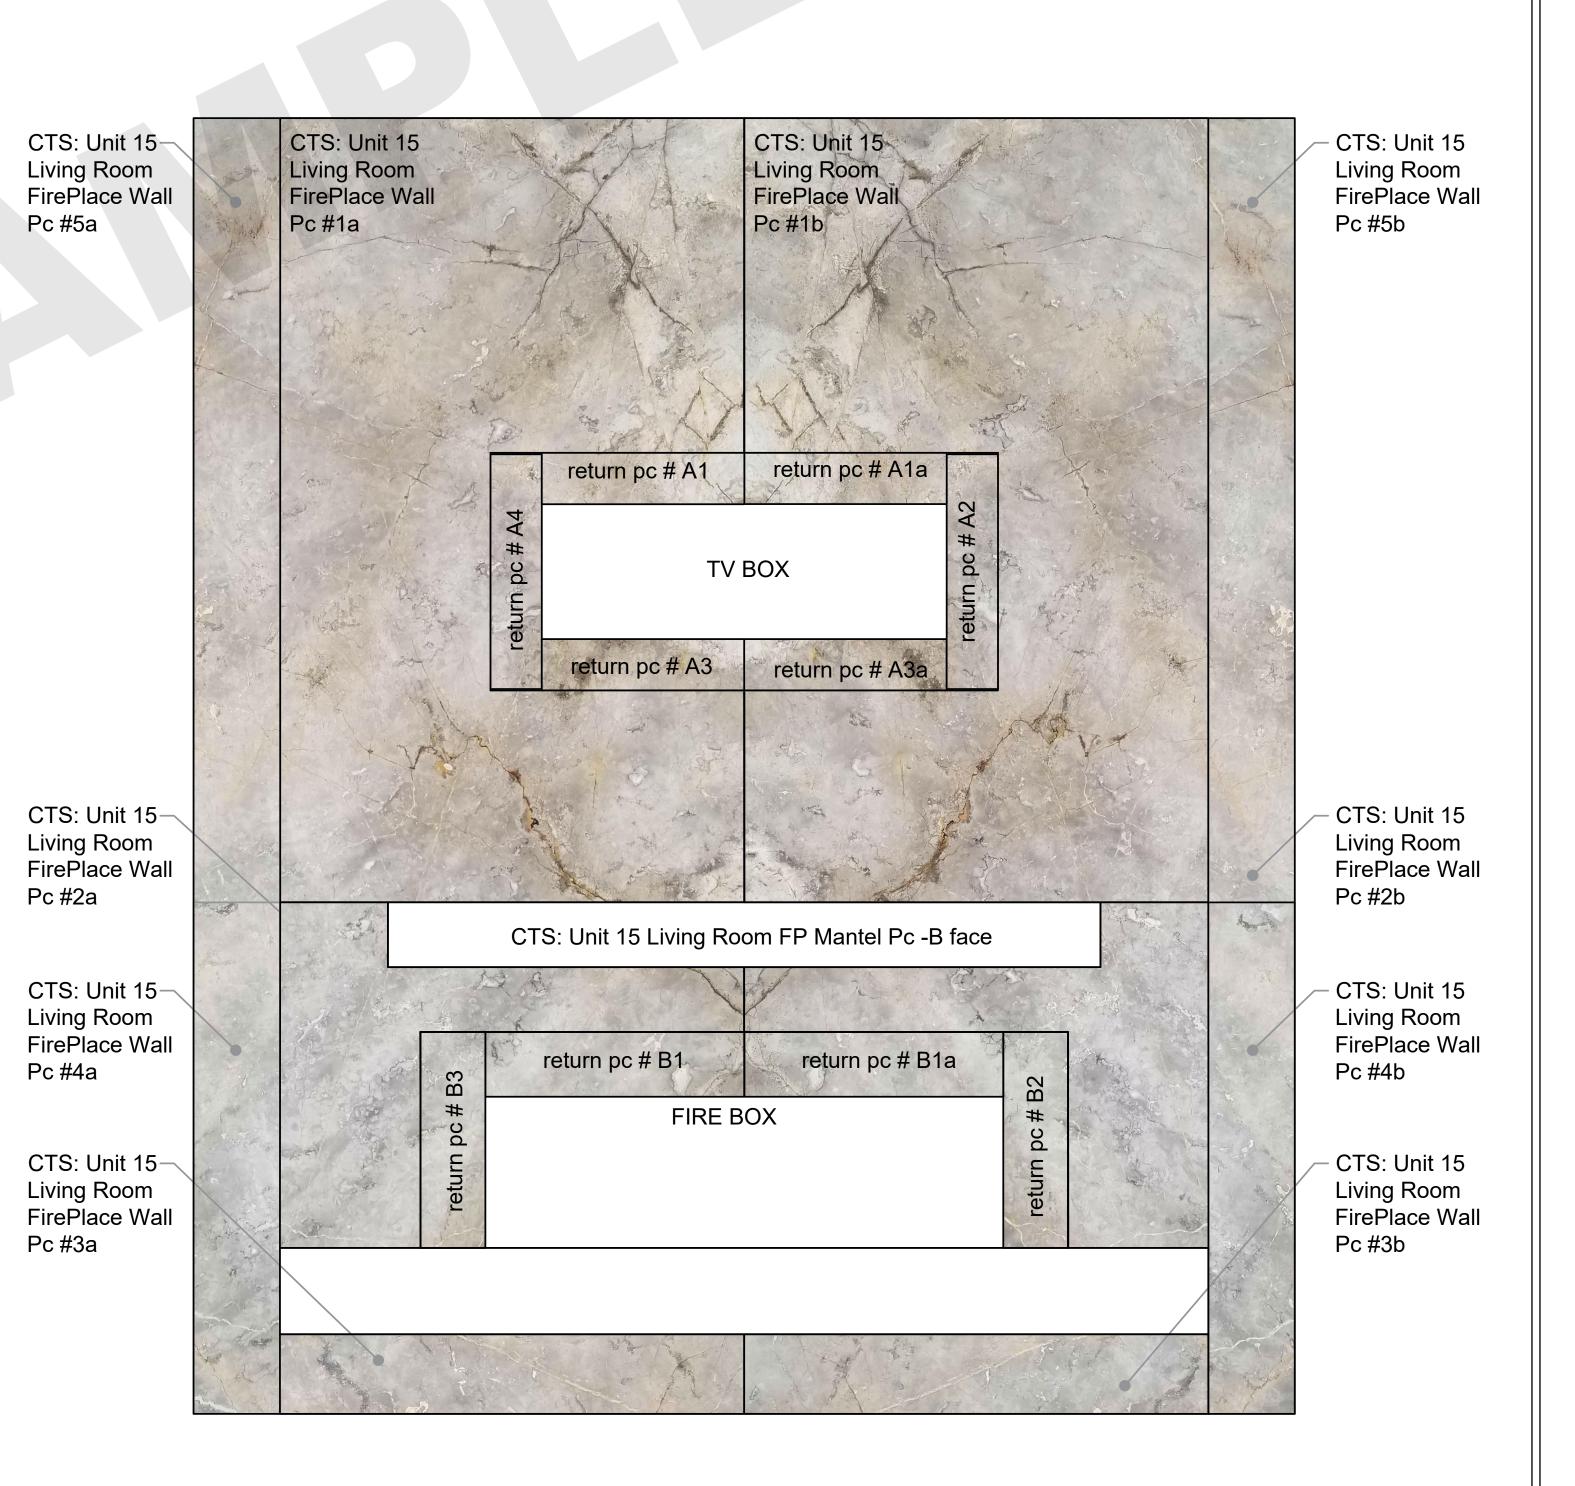

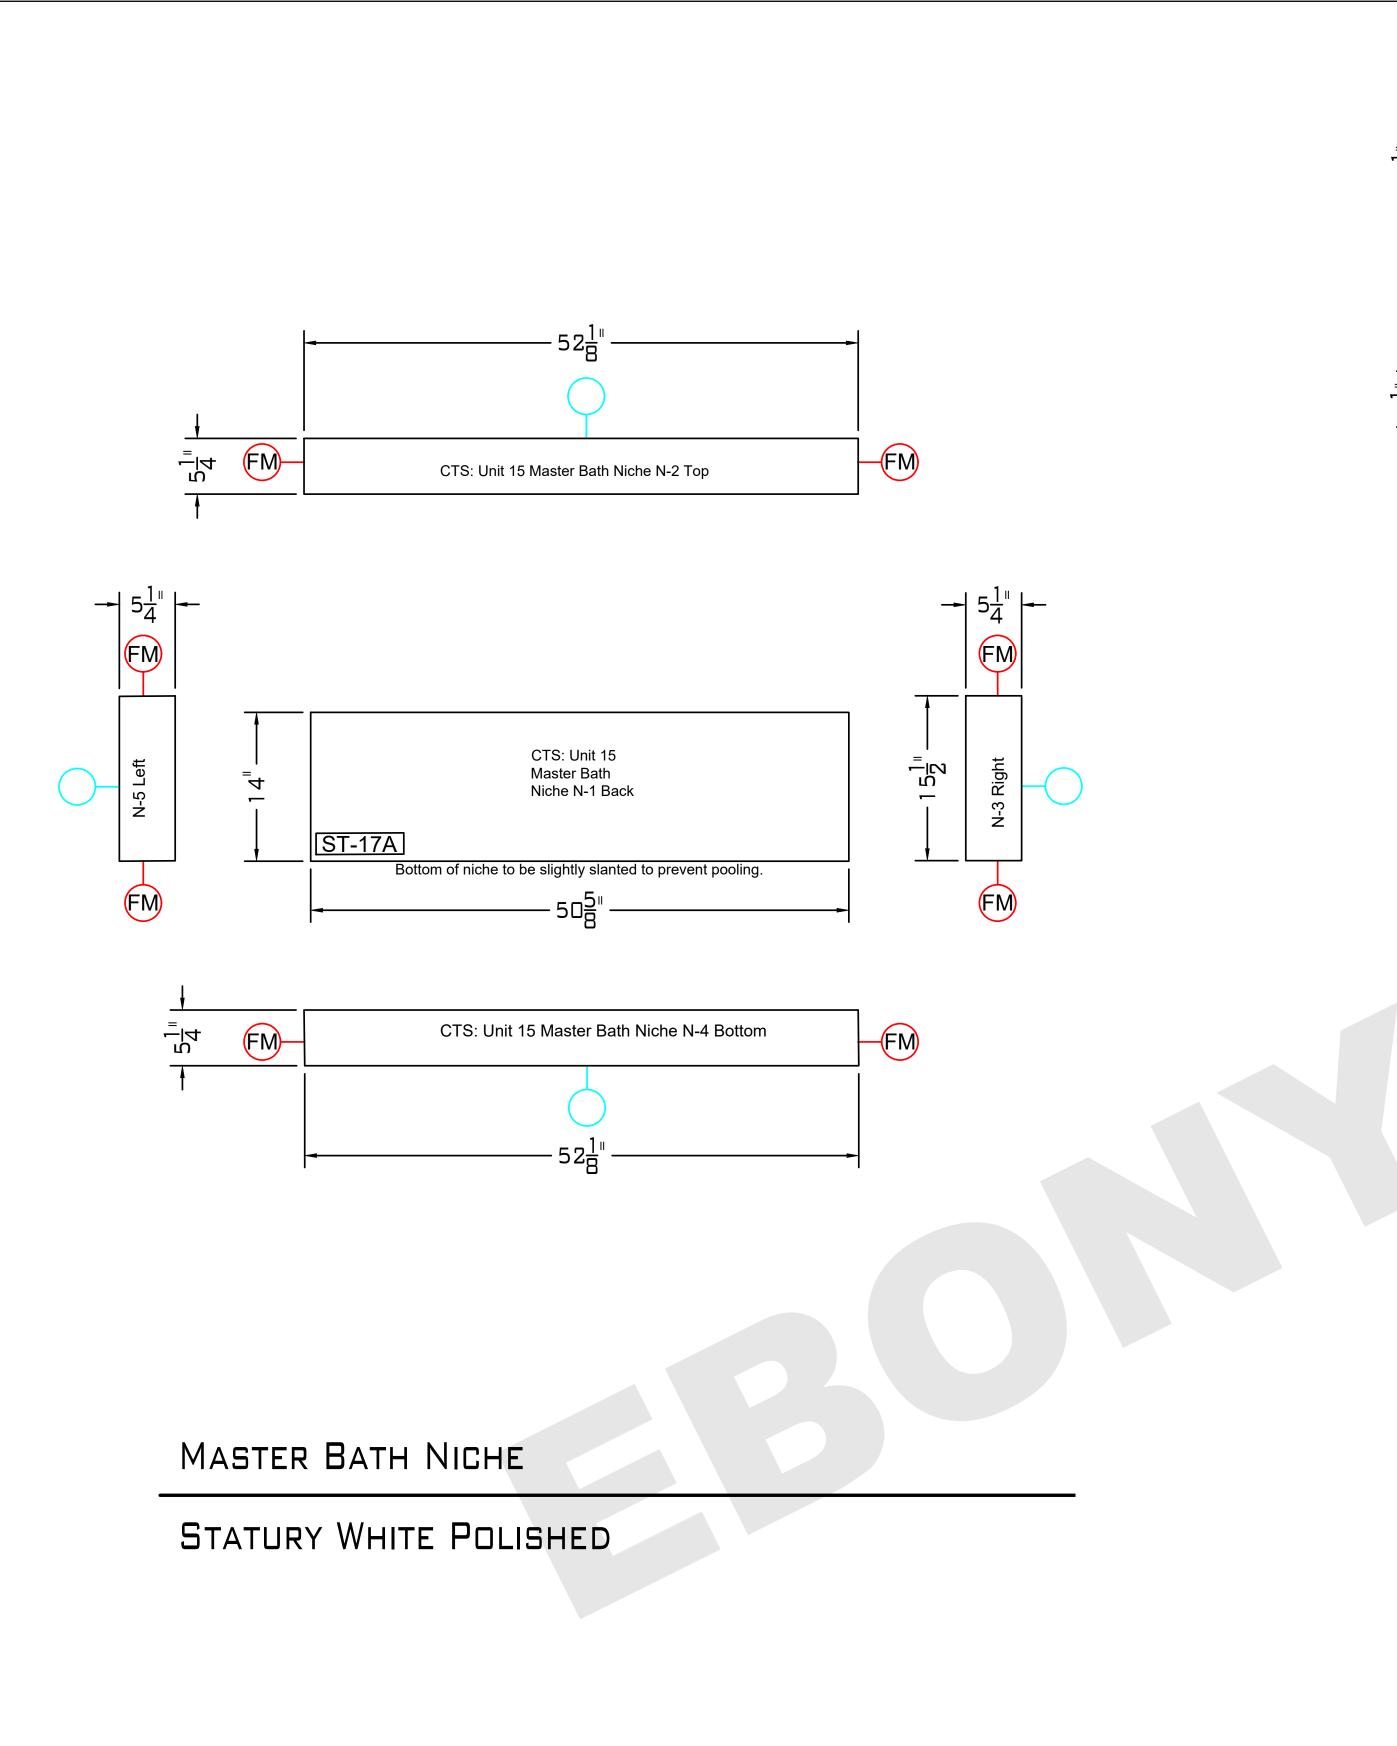


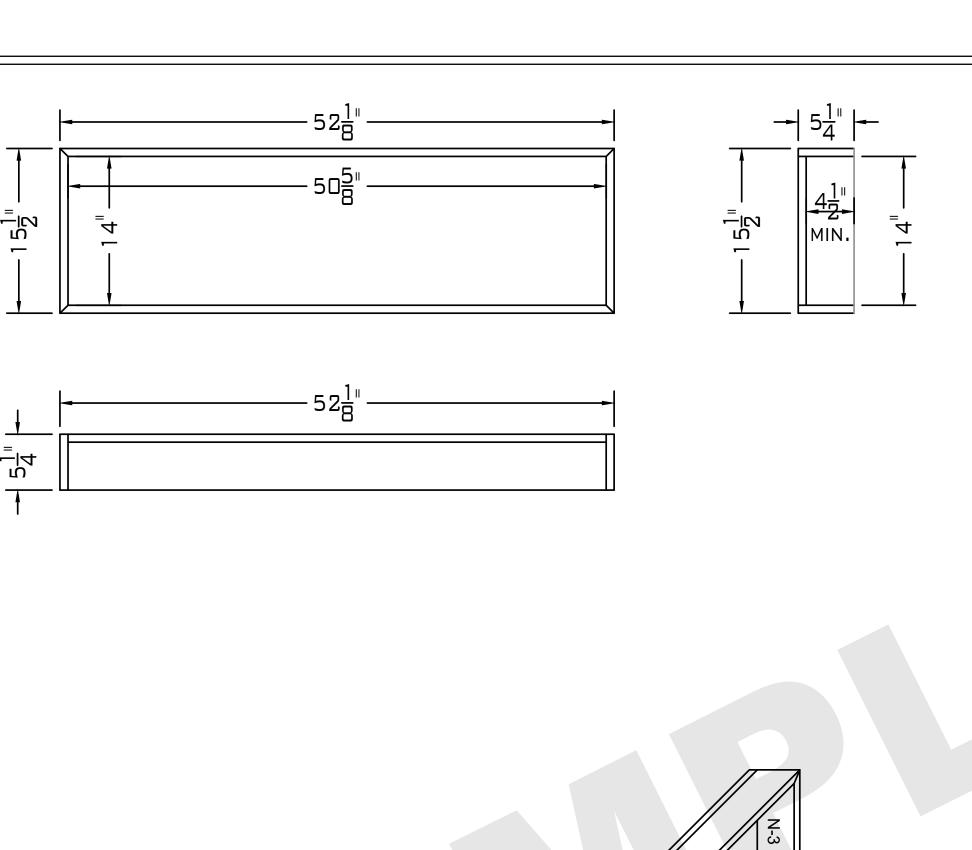


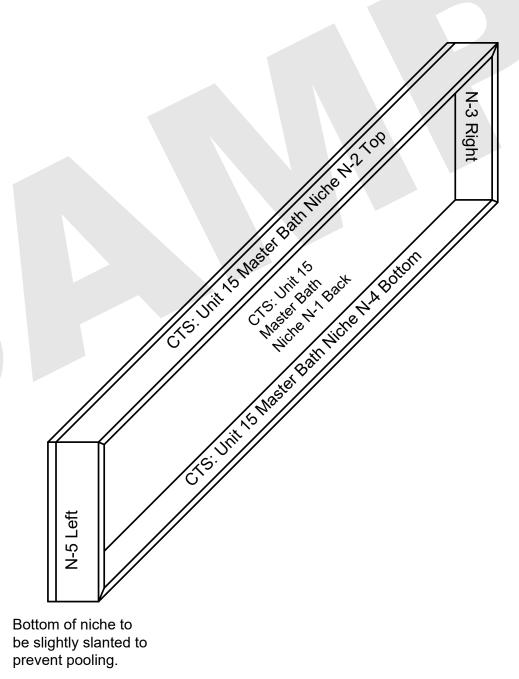

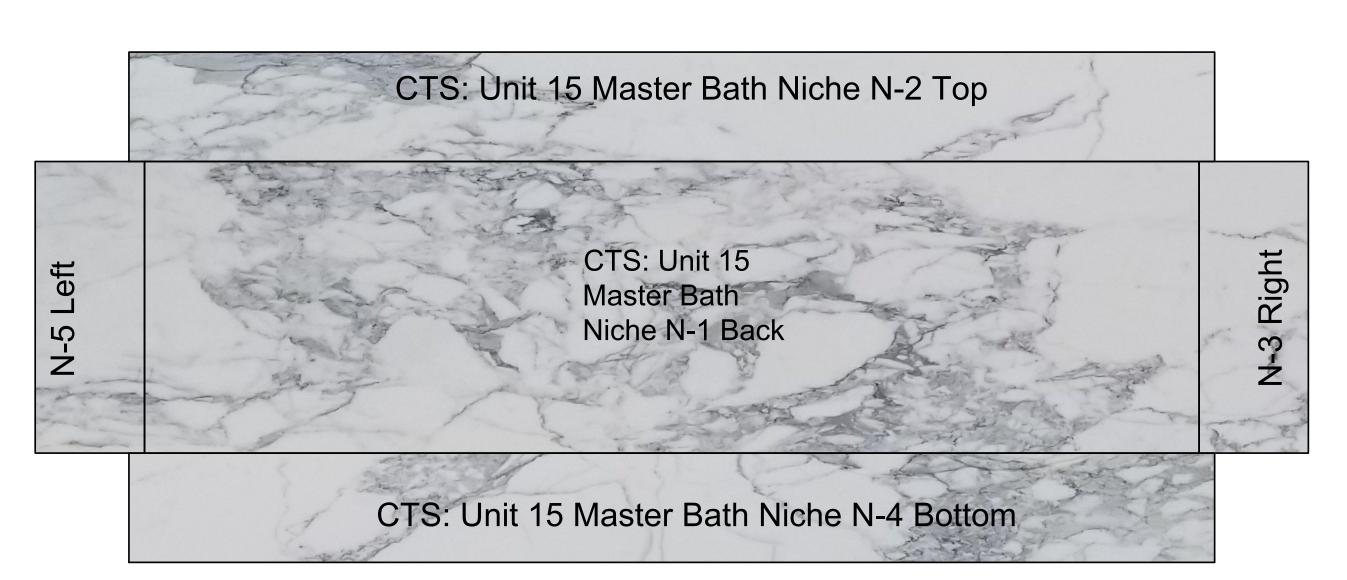


ST-17A

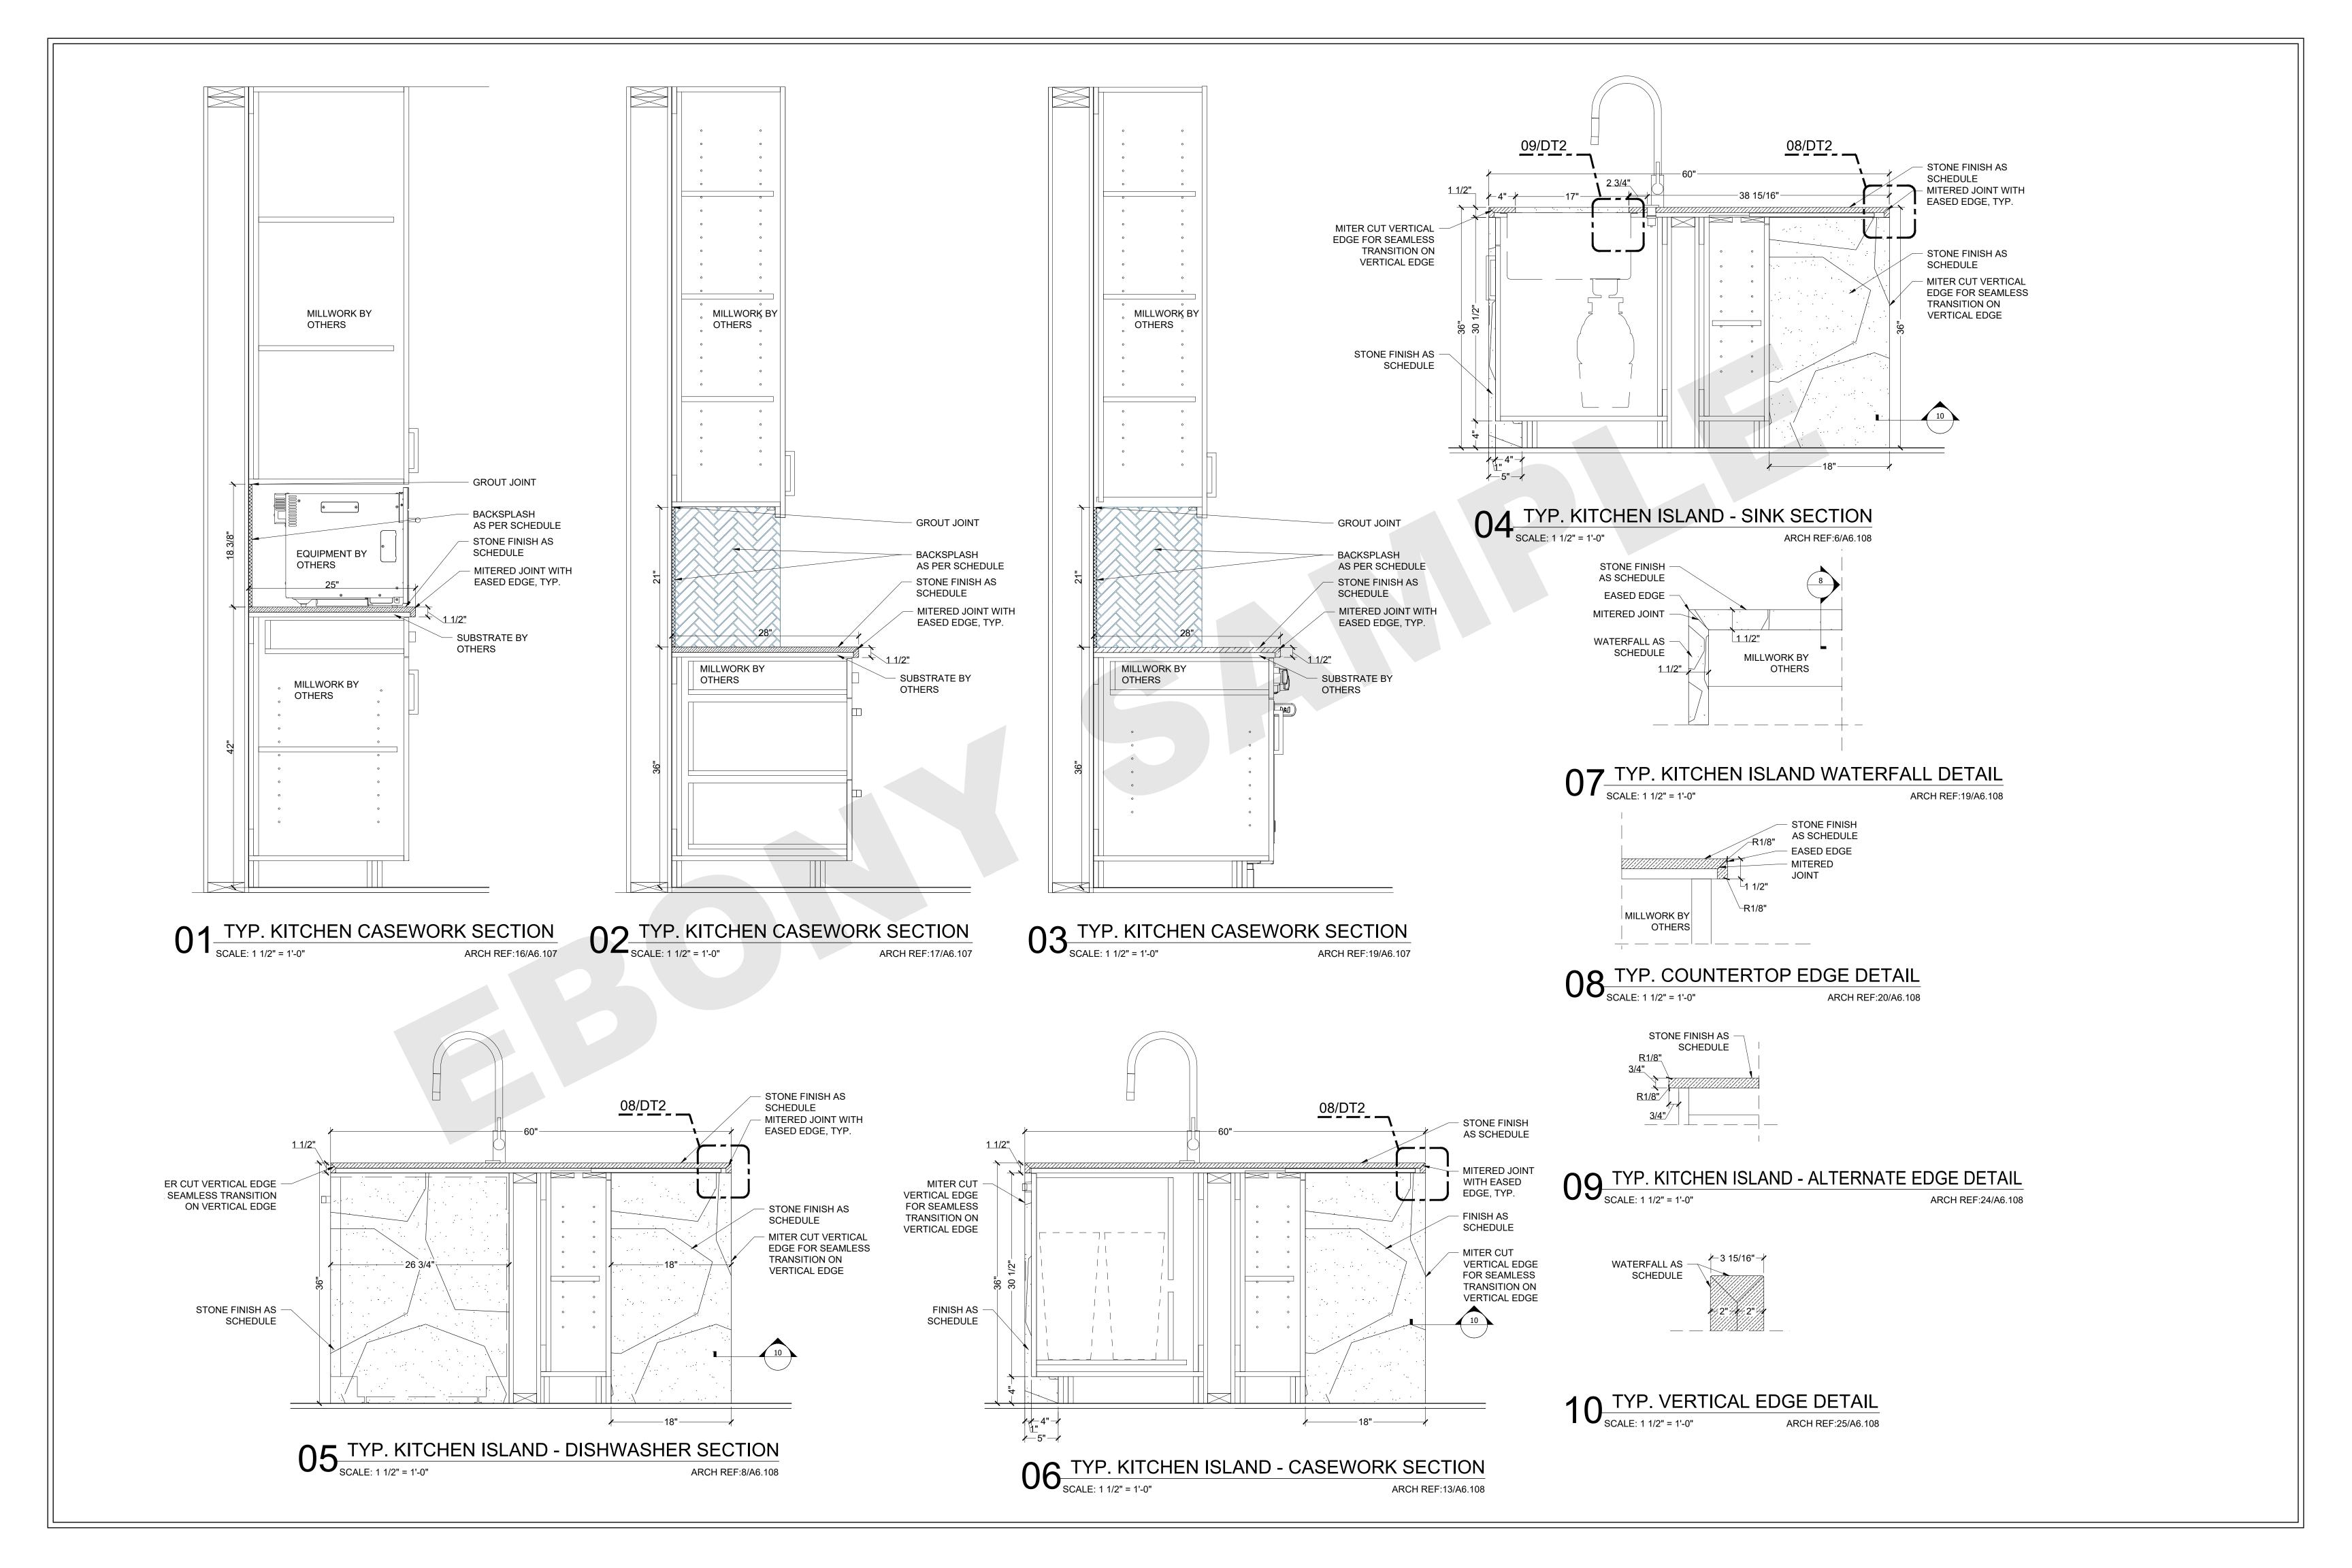


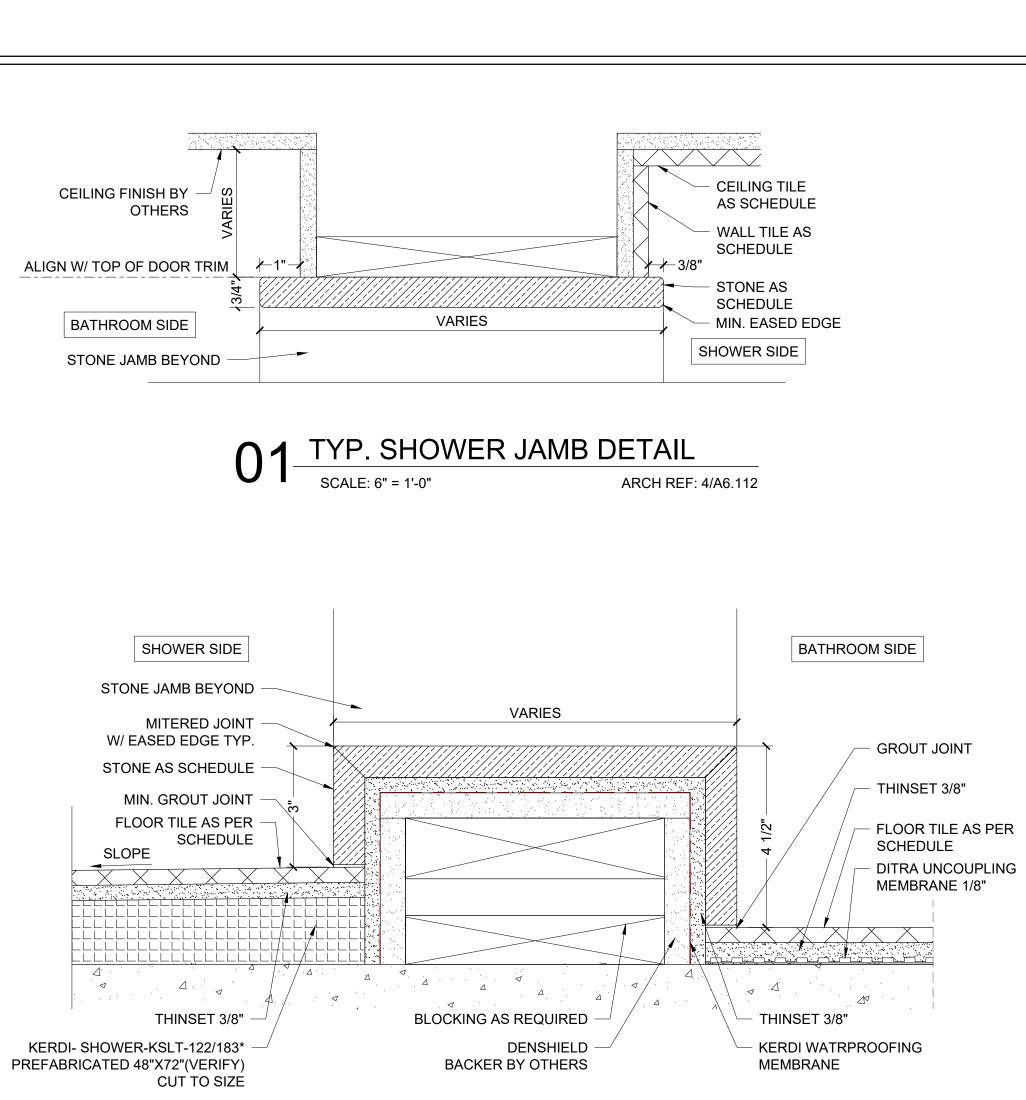



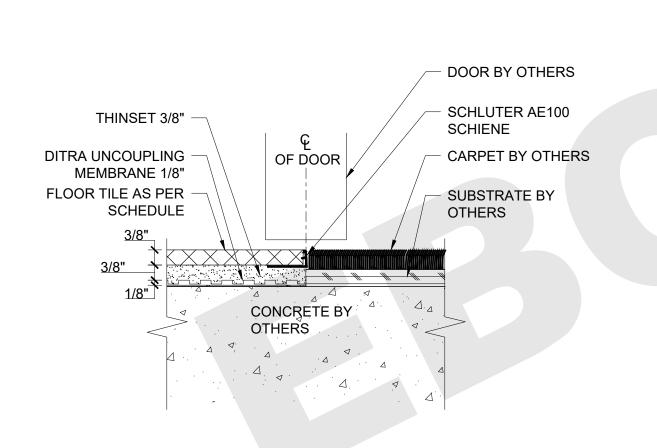


7 TRANSITION DETAIL TILE TO CARPET SCALE: 6" = 1'-0" ARCH REF: 9/A9.5

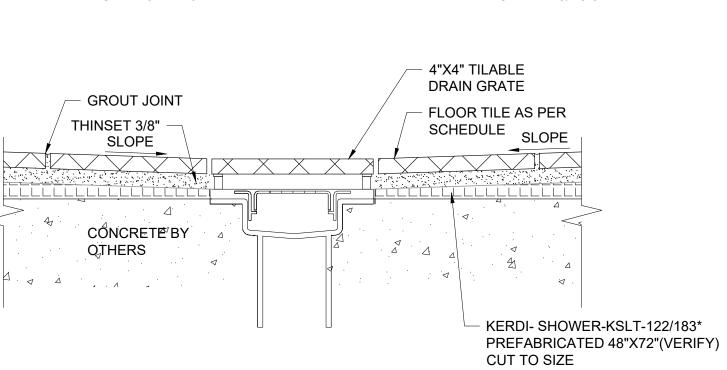

THINSET 3/8" KERDI WATRPROOFING MEMBRANE MIN. EASED EDGE WALL TILE AS SCHEDULE SHOWER SIDE STONE CURB **BELOW** BASE TILE AS SCHEDULE (BEYOND) BATHROOM SIDE AS SCHEDULE

03 1/2 RUNNING BOND PATTERN ARCH REF: NA

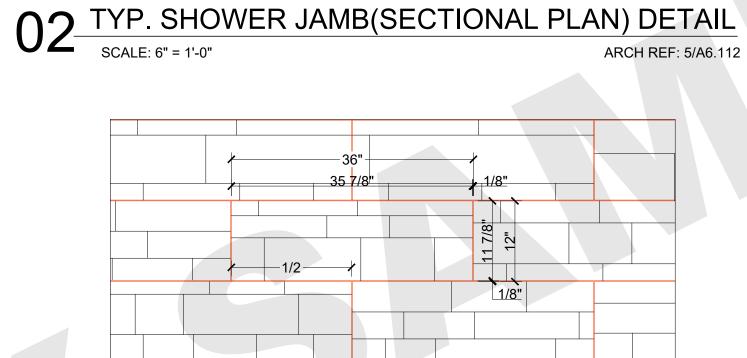


O6 DETAIL TILE TO TILE

SCALE: 6" = 1'-0" ARCH REF: ARCH REF: NA


△ CONGRETE BY OTHERS

FLOOR TILE AS PER

SCHEDULE

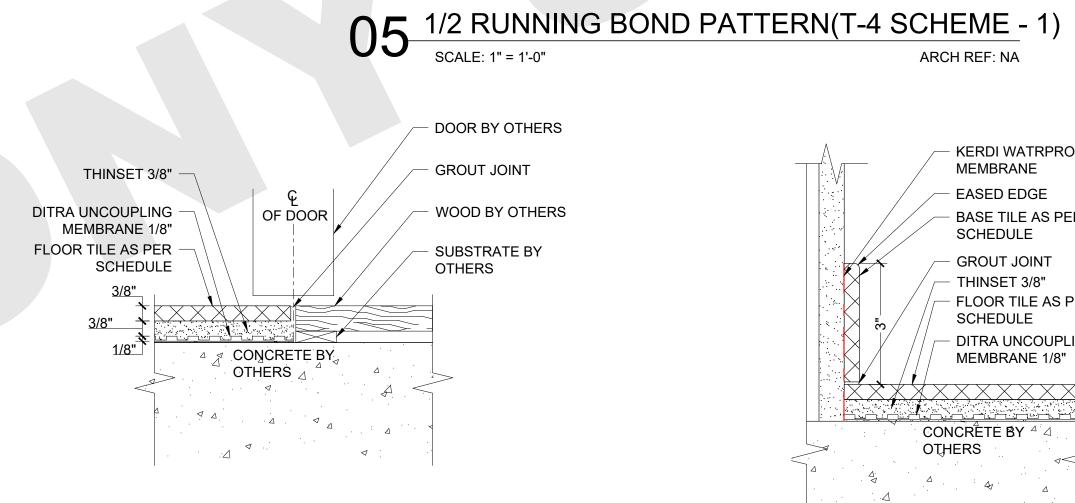

08 TRANSITION DETAIL TILE TO WOOD SCALE: 6" = 1'-0" ARCH REF: 2/A6.110

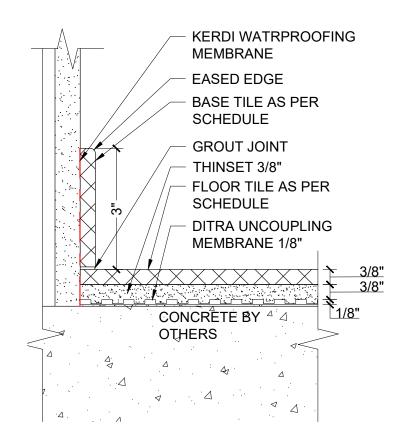

O9 TRANSITION DETAIL BASE SCALE: 6" = 1'-0" ARCH REF: NA

KERDI WATRPROOFING **MEMBRANE** THINSET 3/8" WALL TILE AS PER SCHEDULE DENSHIELD BACKER BY OTHERS GROUT JOINT

/ 1/2 - /

GROUT JOINT

THINSET 3/8"


SCHEDULE

FLOOR TILE AS PER


- DITRA UNCOUPLING


MEMBRANE 1/8"

10 TRANSITION DETAIL WALL GROUT JOINT SCALF: 6" = 1'-0" SCALE: 6" = 1'-0" ARCH REF: NA

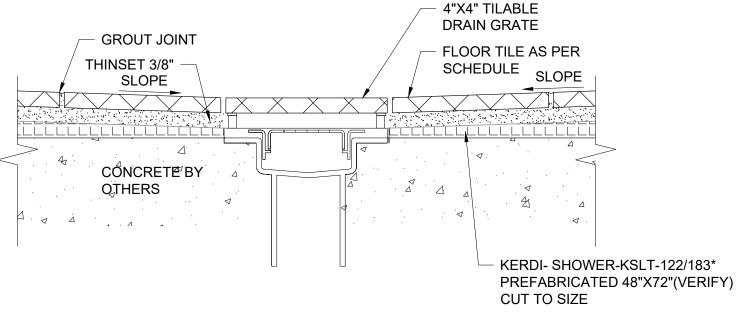

TRANSITION DETAIL TILE DRAIN GRATE SCALE: 6" = 1'-0" ARCH REF: 4/A6.111

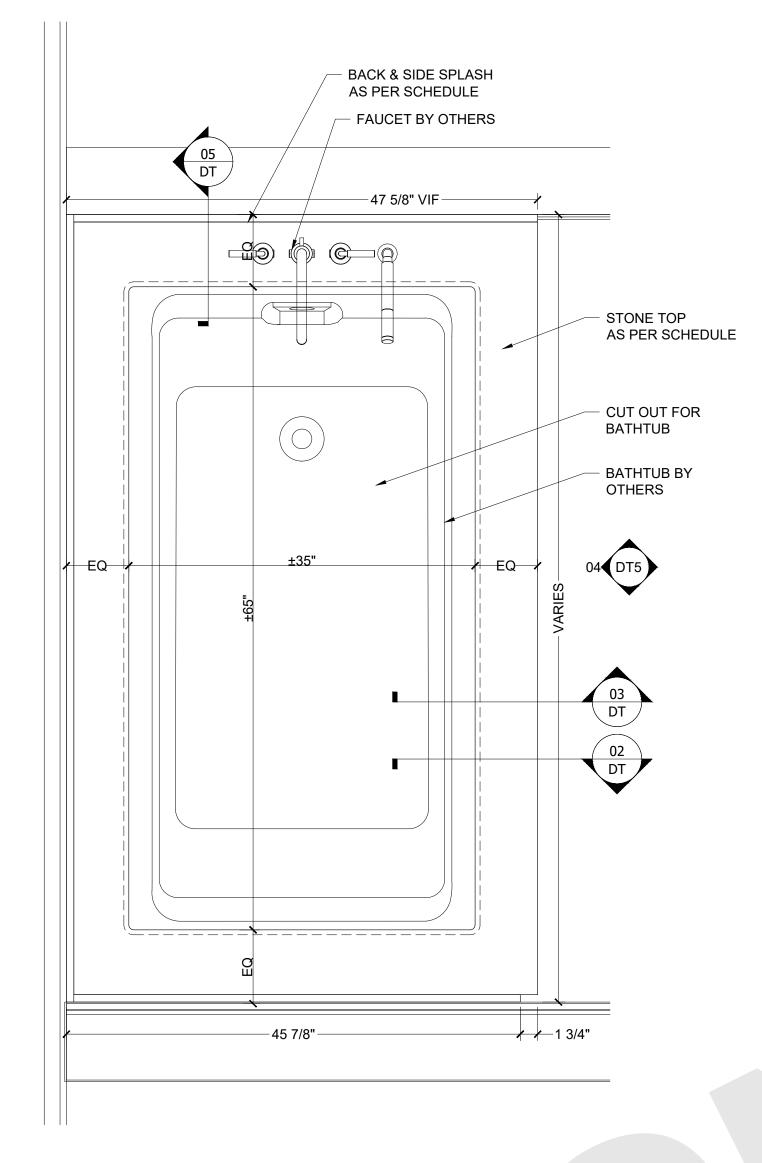


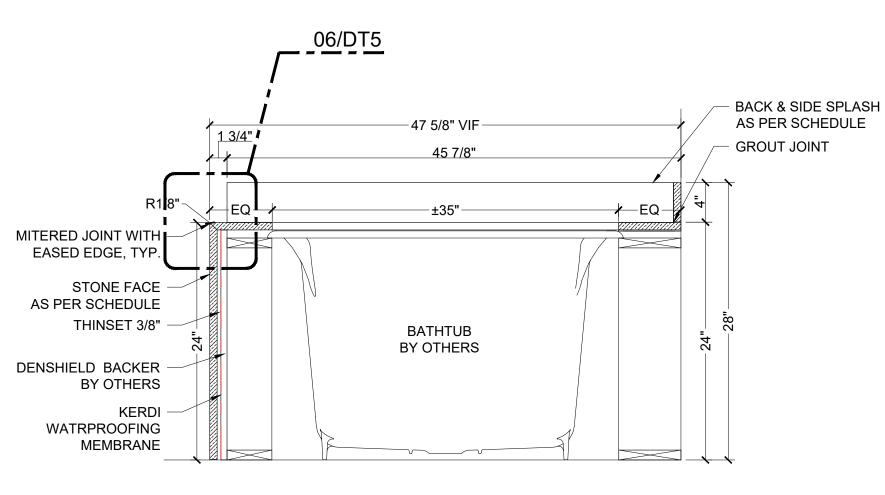

02 TYP. MASTER BATHTUB & CASEWORK SECTION

SCALE: 1 1/2" = 1'-0"


ARCH REF: NA

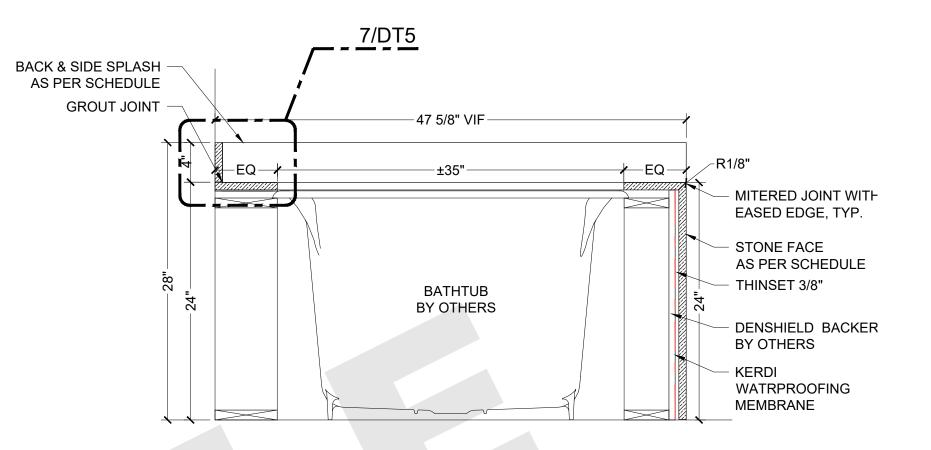

O3 TYP. MASTER BATHTUB & CASEWORK SECTION

SCALE: 1 1/2" = 1'-0"

ARCH REF: 23/A6.110

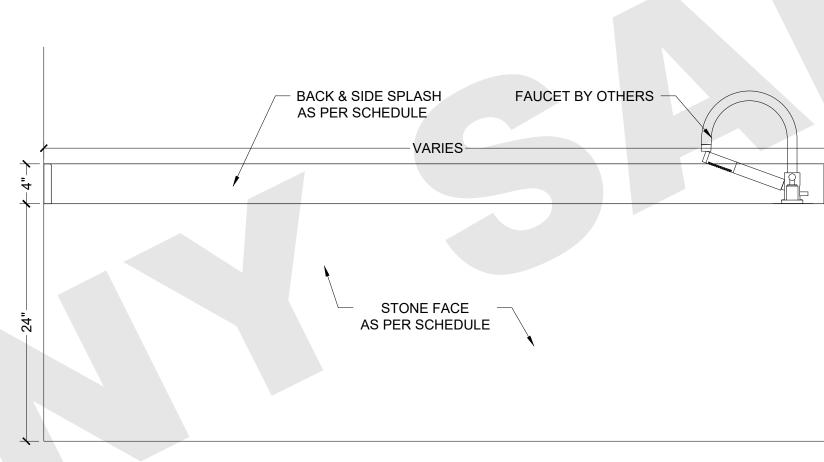

BACKSPLASH AS
PER SCHEDULE


- GROUT JOINT

EASED EDGE

04 TYP. BATHTUB ELEVATIONS


SCALE: 1 1/2" = 1'-0"

ARCH REF: NA

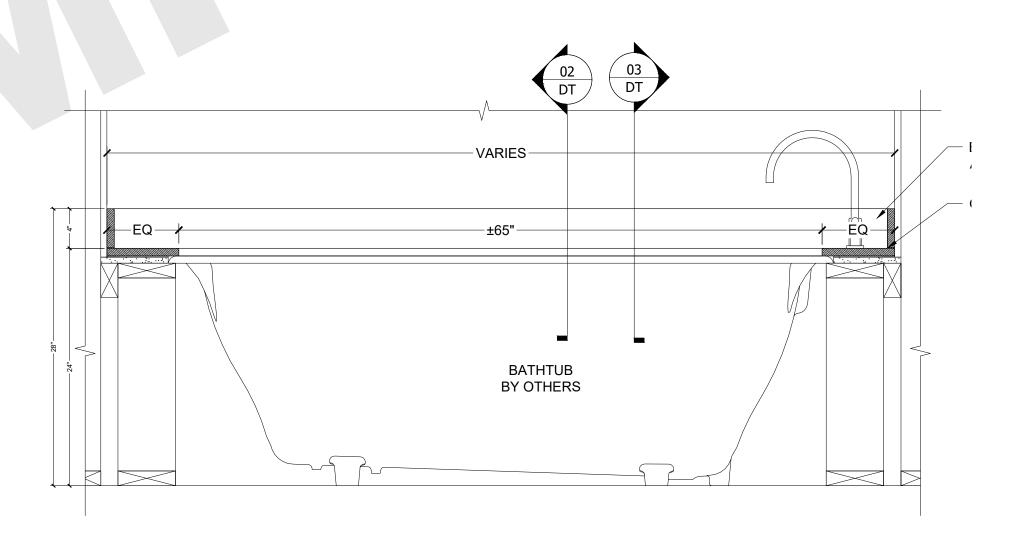

O5 TYP. BATHTUB SECTIONS


SCALE: 1 1/2" = 1'-0" ARCH REF: 25/A6.110

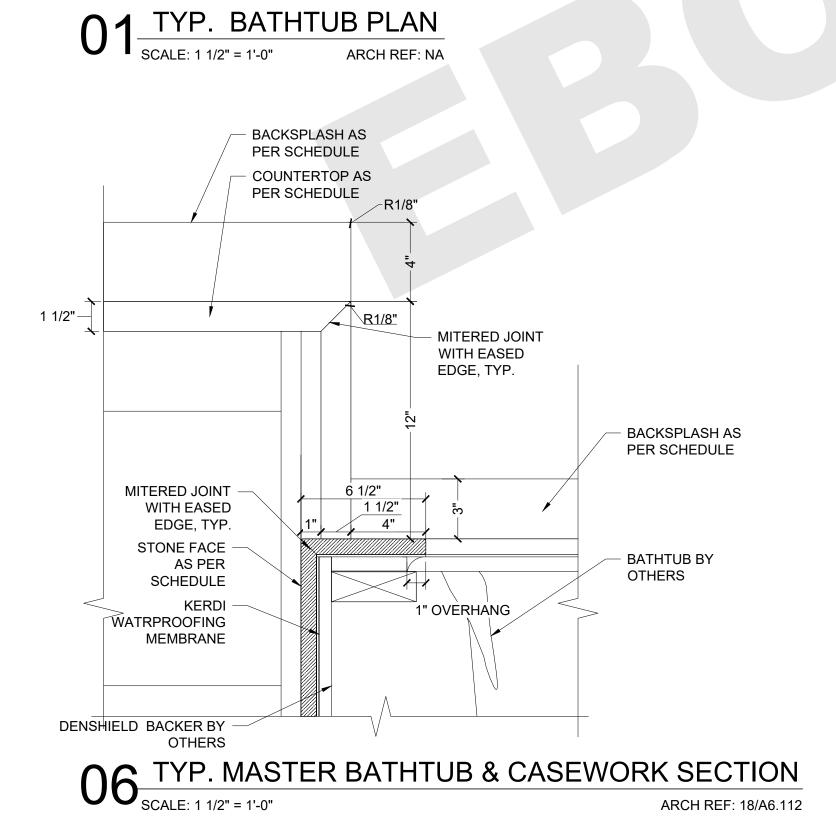



O7 TYP. DETAILS

SCALE: 3" = 1'-0" ARCH REF: NA

1" OVERHANG >

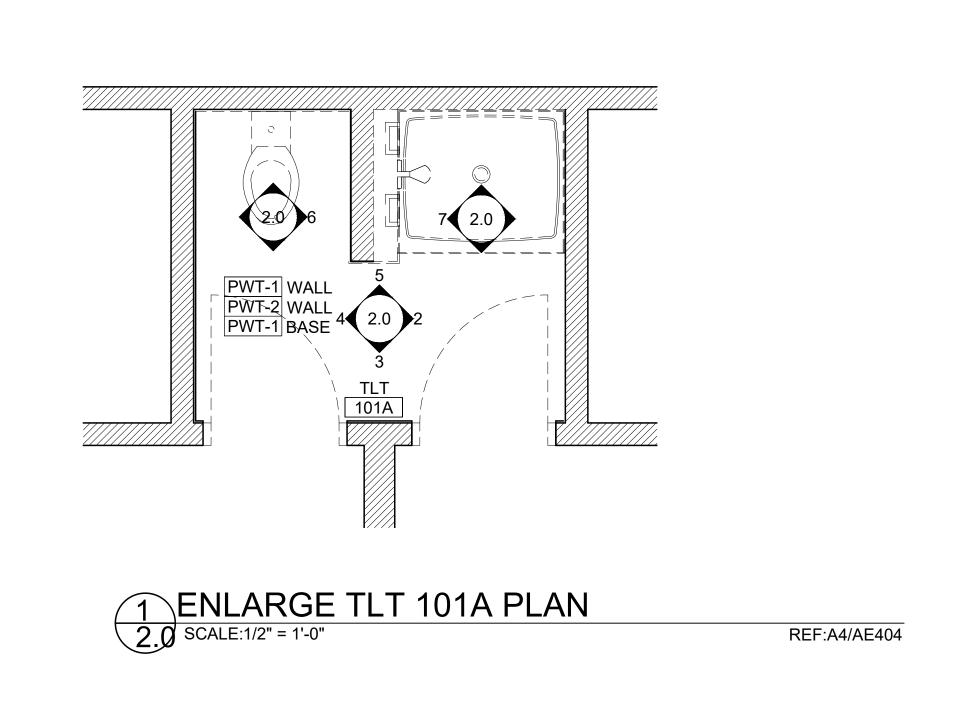


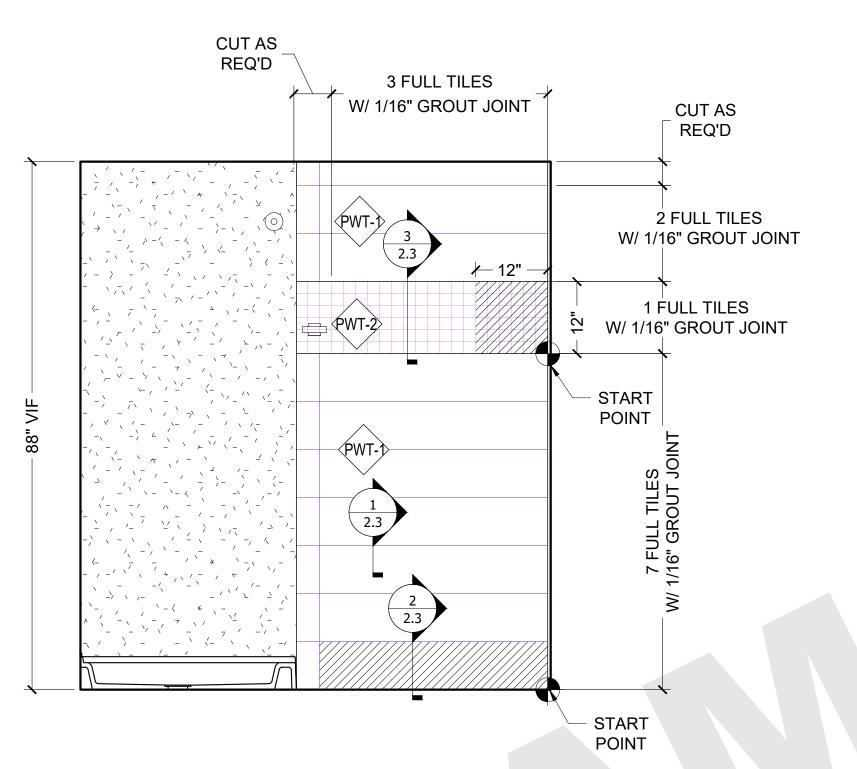


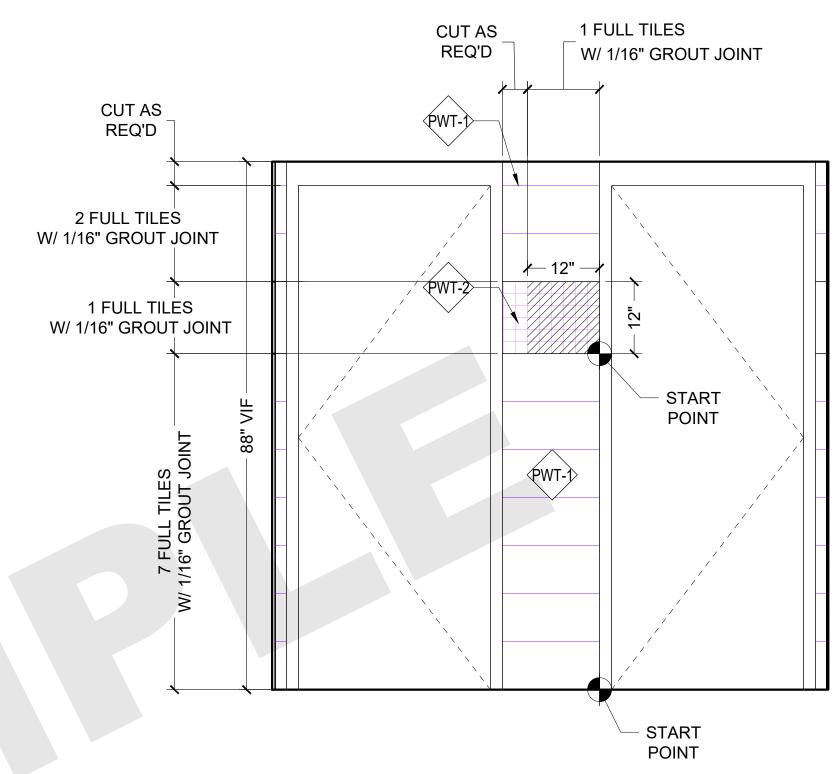






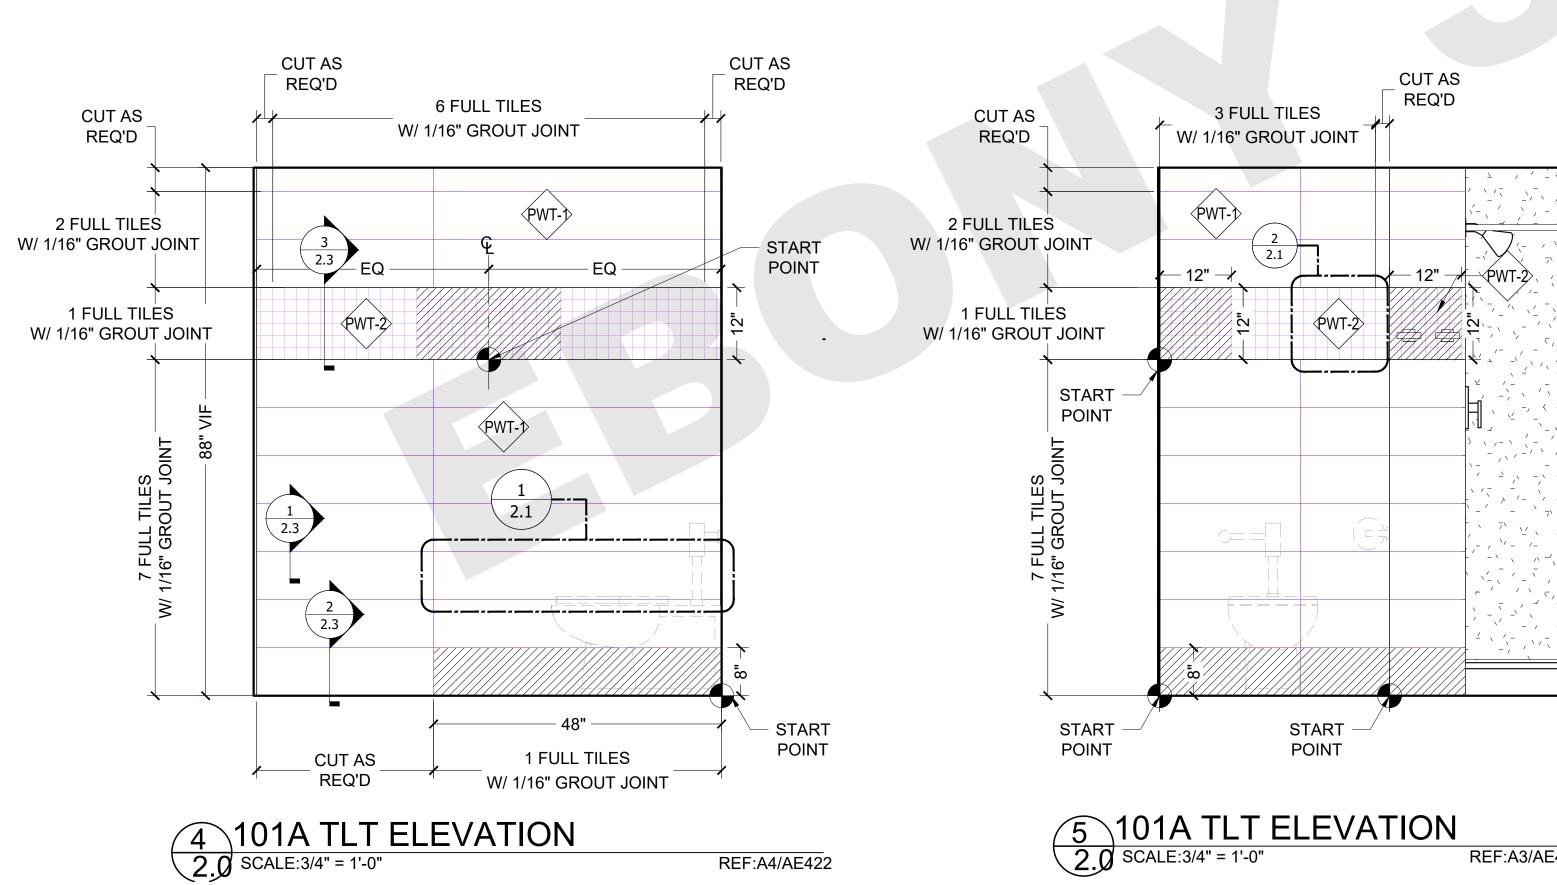


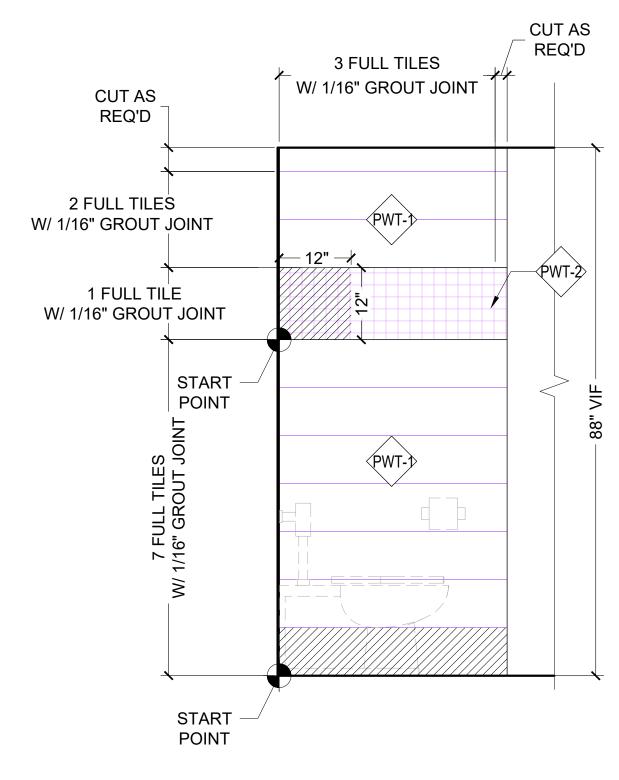

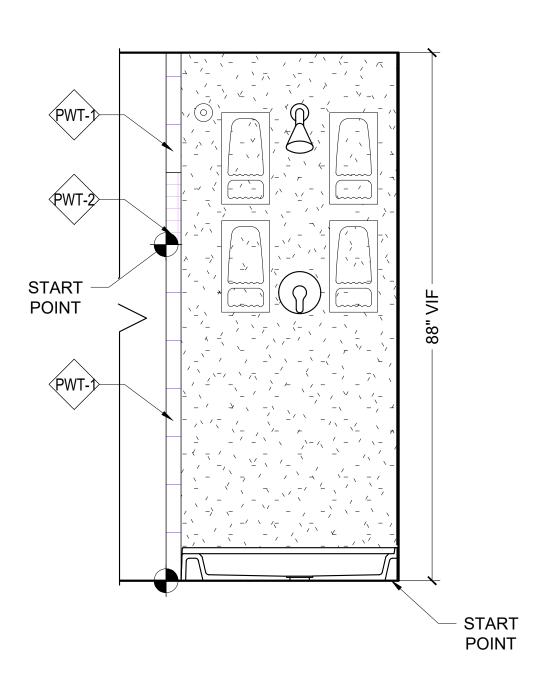


REF:A3/AE422


6 101A TLT ELEVATION 2.0 SCALE:3/4" = 1'-0" REF:A5/AE422 7 101A TLT ELEVATION 2.0 SCALE:3/4" = 1'-0" REF:A6/AE422

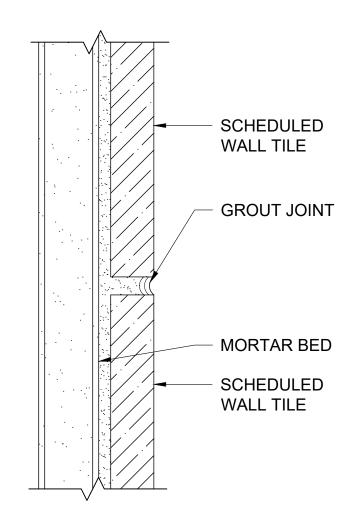

TILE TO TILE GROUT DETAIL SCALE: FULL SCALE

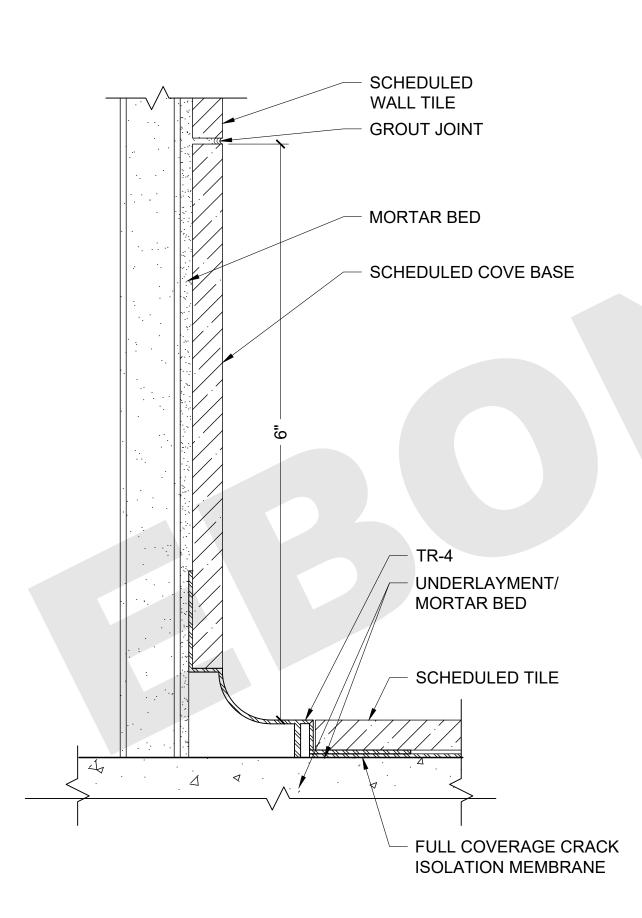

2 COVE BASE DETAIL
2.2 SCALE: FULL SCALE

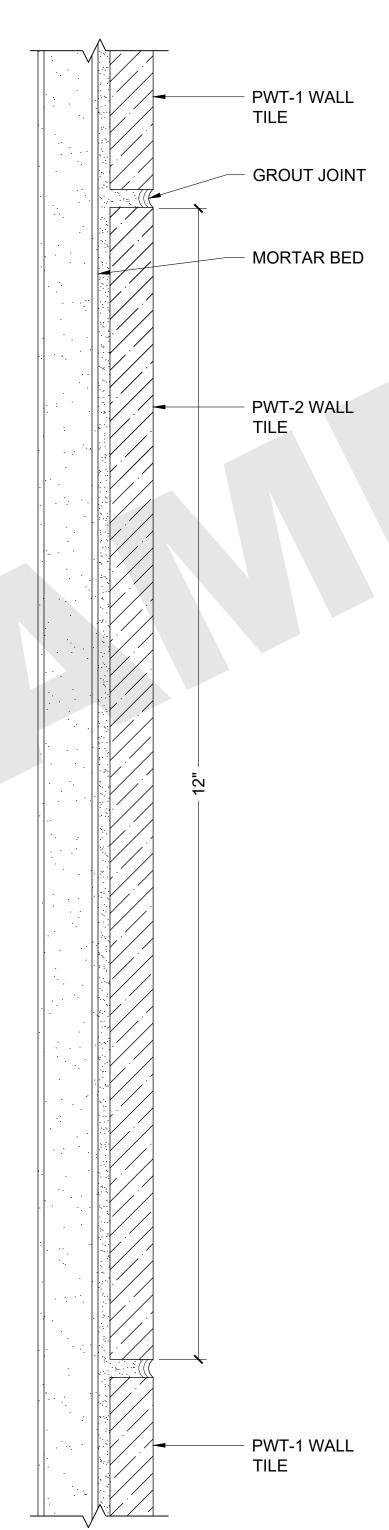

TILE TO TILE GROUT DETAIL

SCALE: FULL SCALE