


The
”Sule”

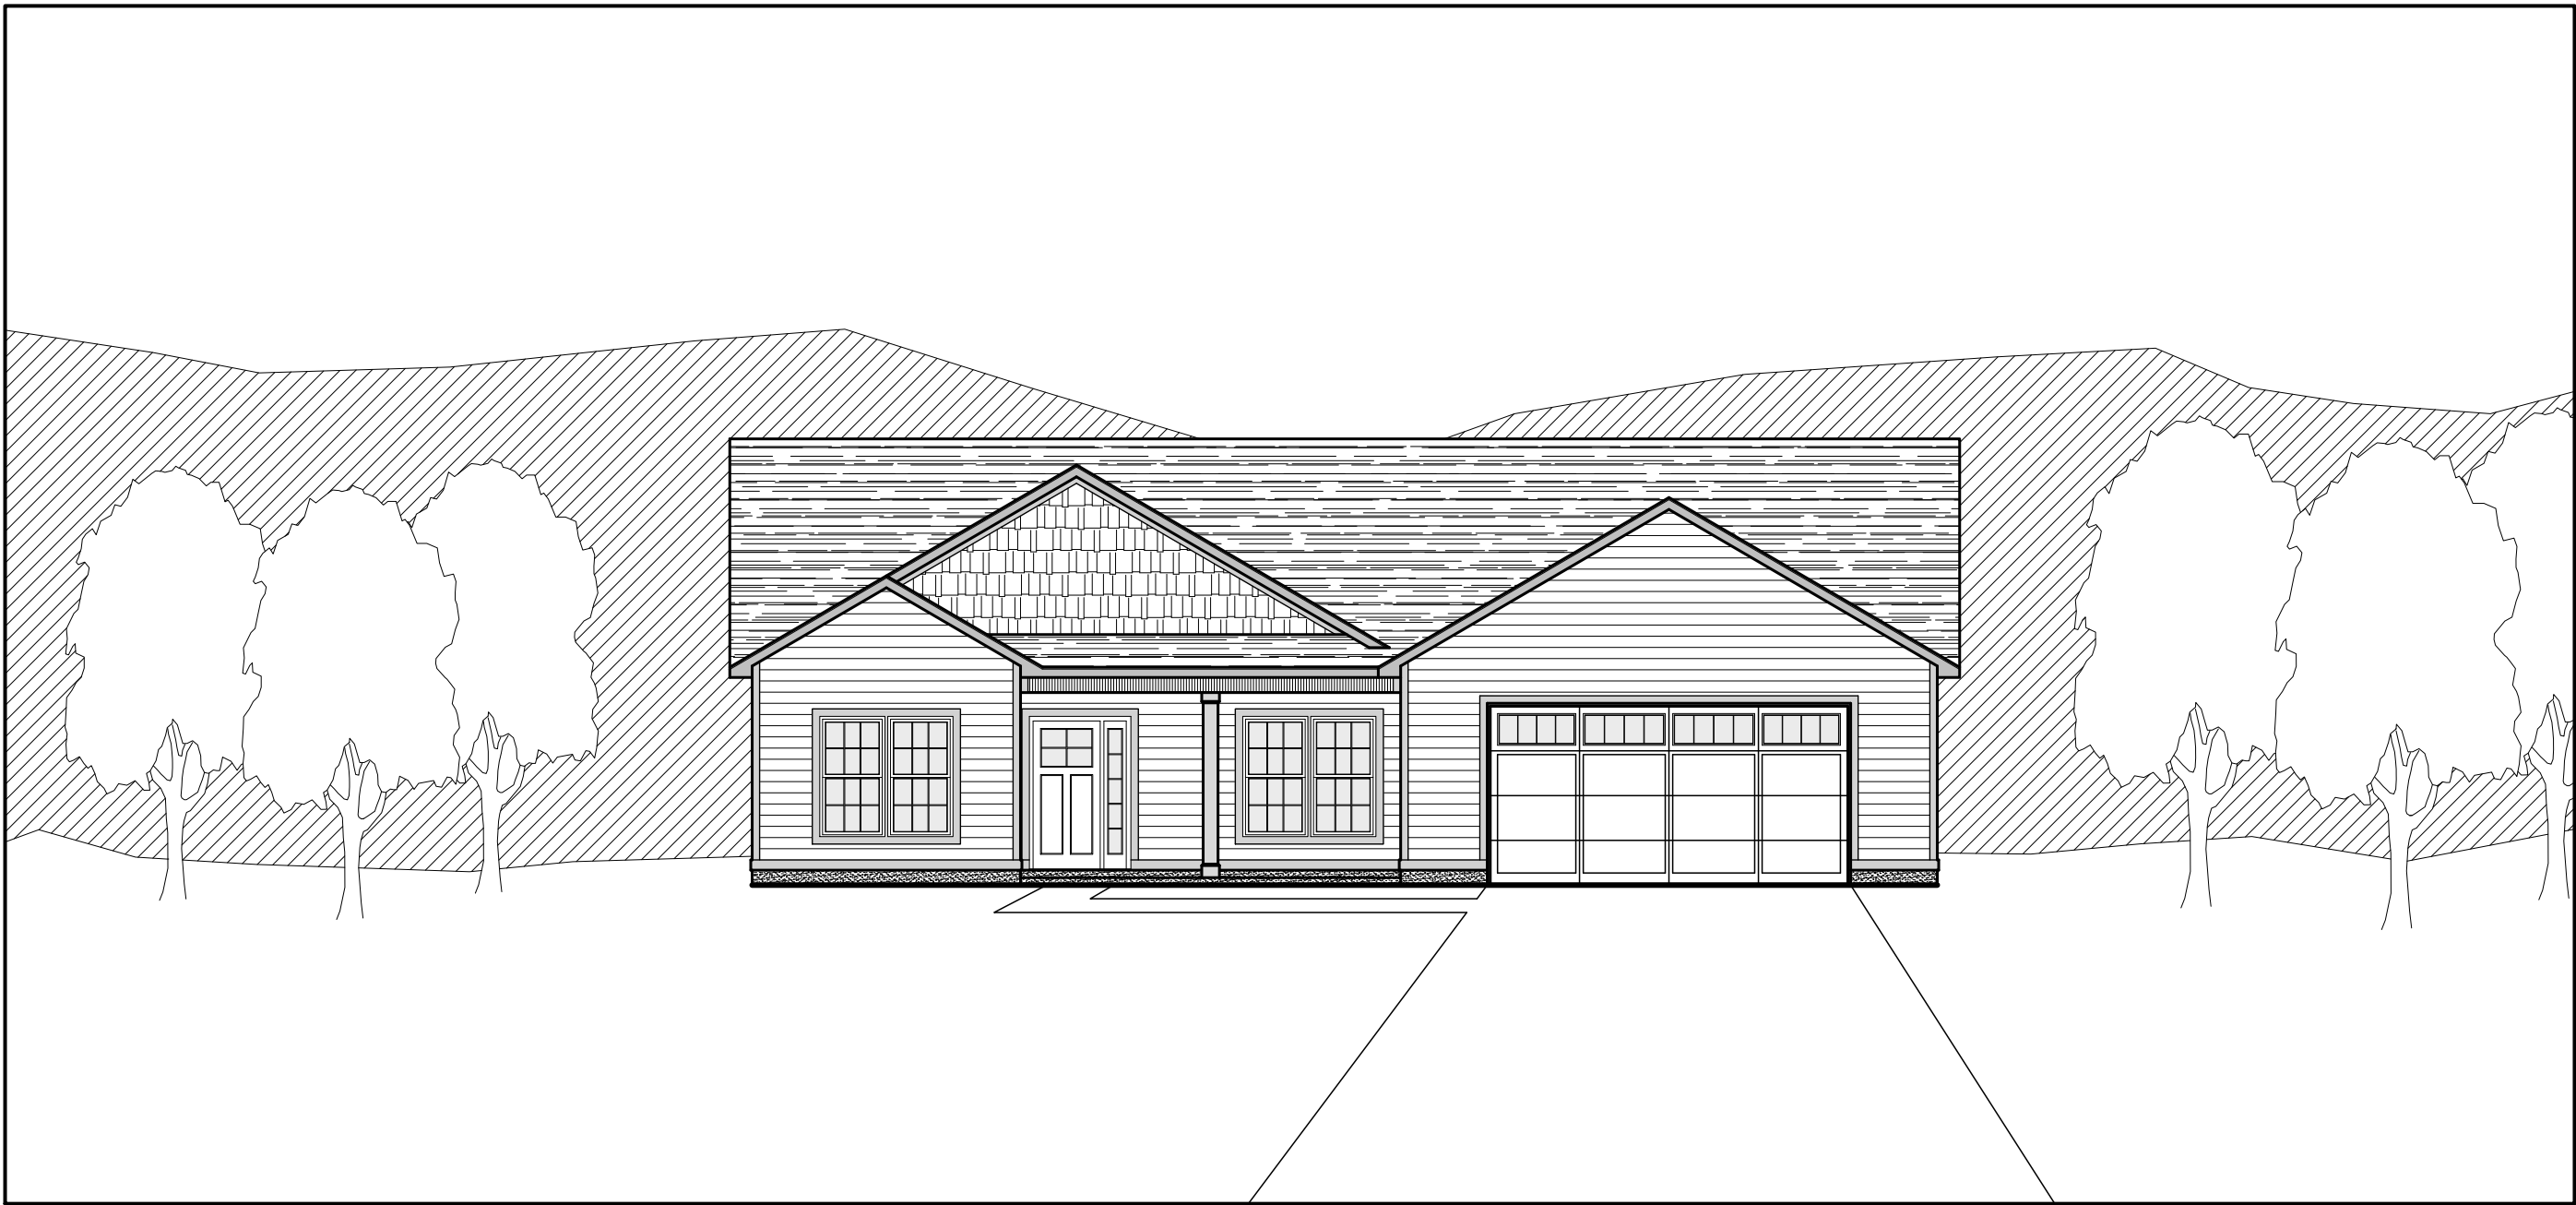

The
”SULE”

SULE PLAN

3 BEDROOM

SQFT TOTAL 2,206

THE
”SULE”

3 BEDROOM
TOTAL SQFT 2,206

TABLE OF CONTENTS

- SHEET 1 - FOUNDATION PLAN
WITH DETAILS
- SHEET 2 - FLOOR PLAN WITH
INTERIOR ELEVATIONS
- SHEET 3 - EXTERIOR ELEVATIONS
WITH ROOF PLAN
- SHEET 4 - FINISHED FLOORING,
ELECTRICAL AND
MECHANICAL LAY-OUT

Johnson’s
Drafting Service

317 Star Hill Drive - Cape Carteret, NC 28584
Phone: (910) 330-0947 Fax: (252) 393-7329
e-mail: jeffspc@hotmail.com

PROJECT NAME

THE
"SULE"

PROJECT ADDRESS

PREPARED FOR



PLAN DATA:

HEATED SQFT	1,434
TOTAL HTD SQFT	1,434
GARAGE SQFT	527
FRONT PORCH SQFT	85
REAR PORCH SQFT	160
TOTAL SQFT	2,206

SHEET TITLE:


FOUNDATION PLAN
WITH DETAILS

REVISION


NO.	DATE

SCALE: 1/4"=1'-0"	CHECKED BY:
DATE: 06-10-2025	APPROVED BY:
DRAWN BY: JOJ	FILE NAME: halledabo
DESIGN BY:	


SHEET: 1 OF 4

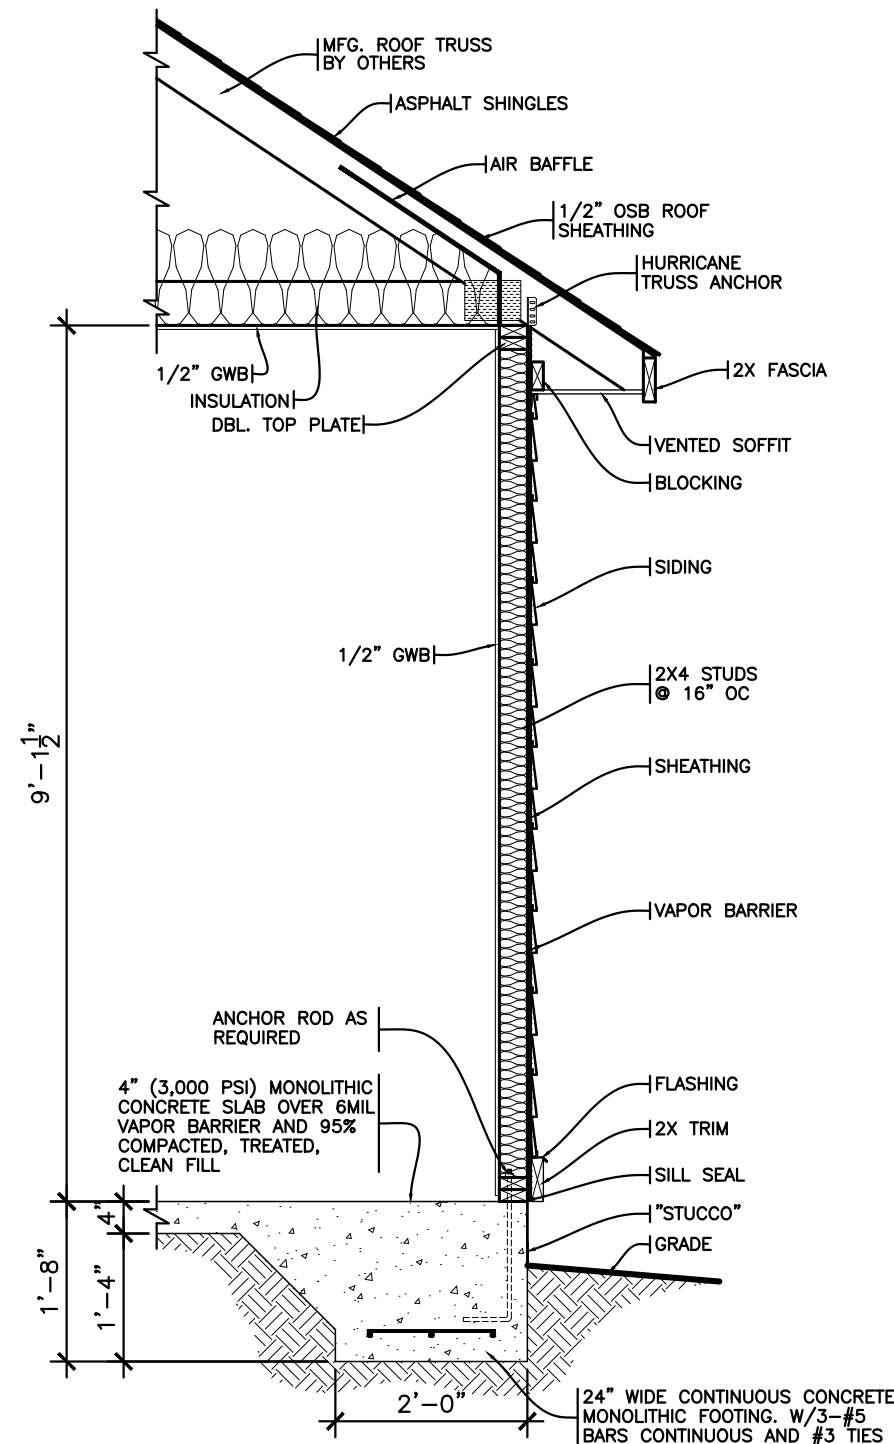


2 TYPICAL WALL SECTION
SCALE: 1/2"=1'-0"

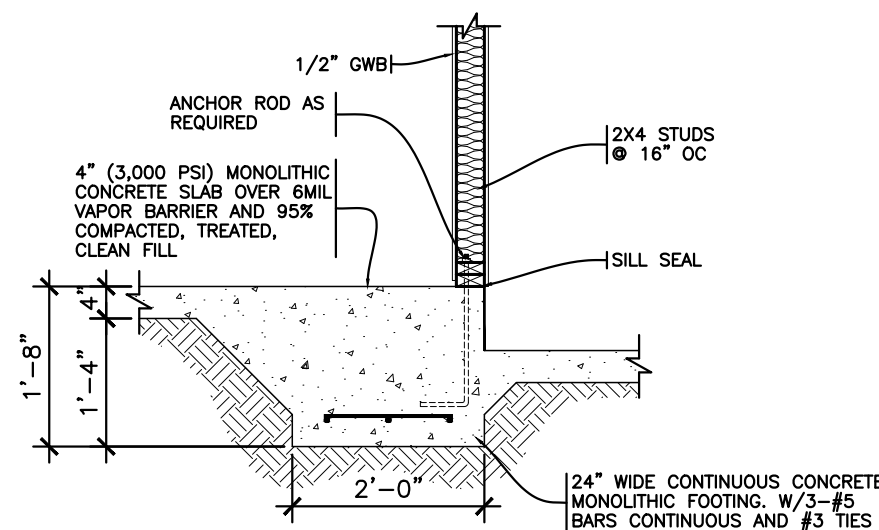


3 SEC. @ GARAGE & HOUSE
SCALE: 1/2"=1'-0"

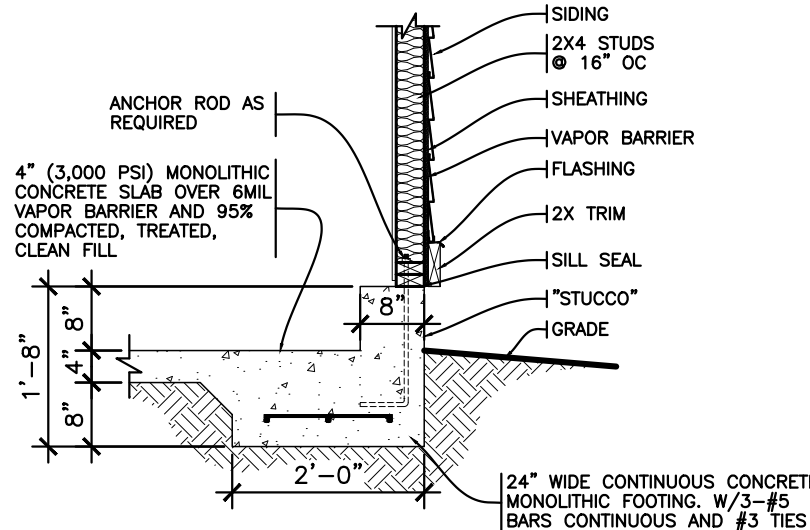


4 SEC. @ EXTERIOR GARAGE
SCALE: 1/2"=1'-0"

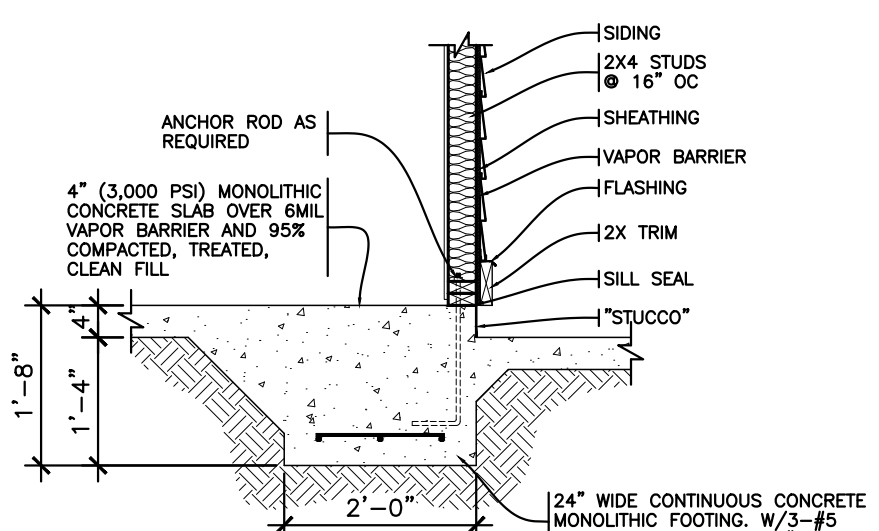


5 SEC. @ PORCH & HOUSE
SCALE: 1/2"=1'-0"

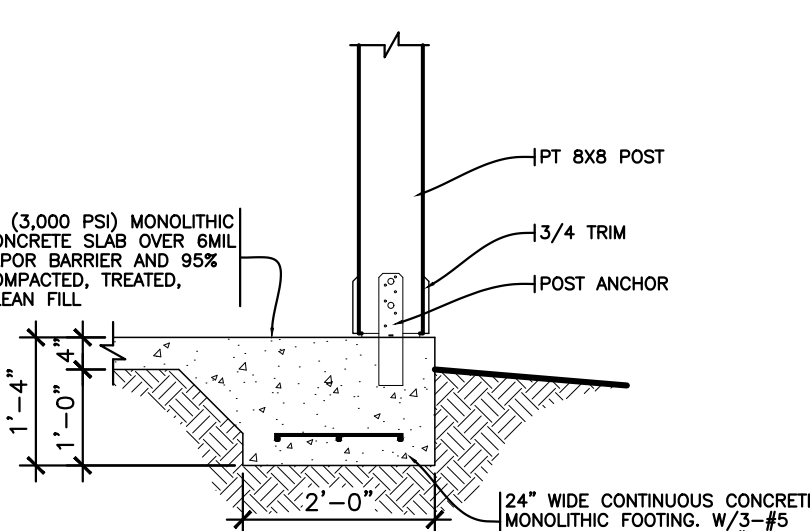

6 SEC. @ PORCH
SCALE: 1/2"=1'-0"

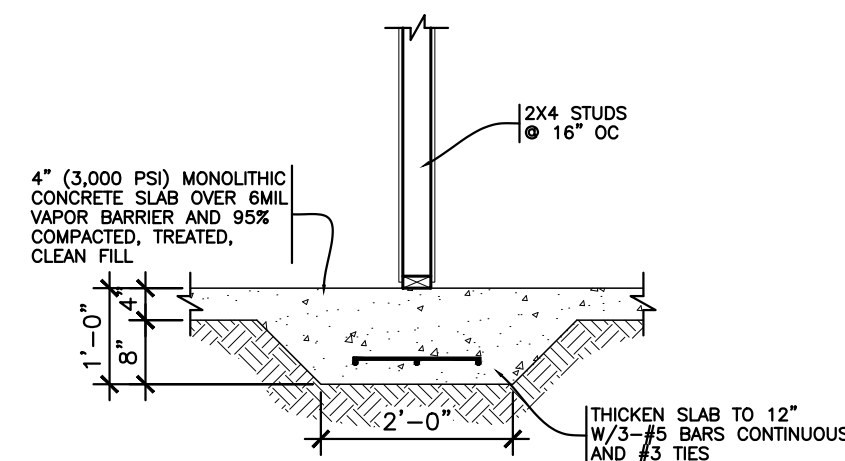

7 SEC. @ THICKEMED SLAB
SCALE: 1/2"=1'-0"

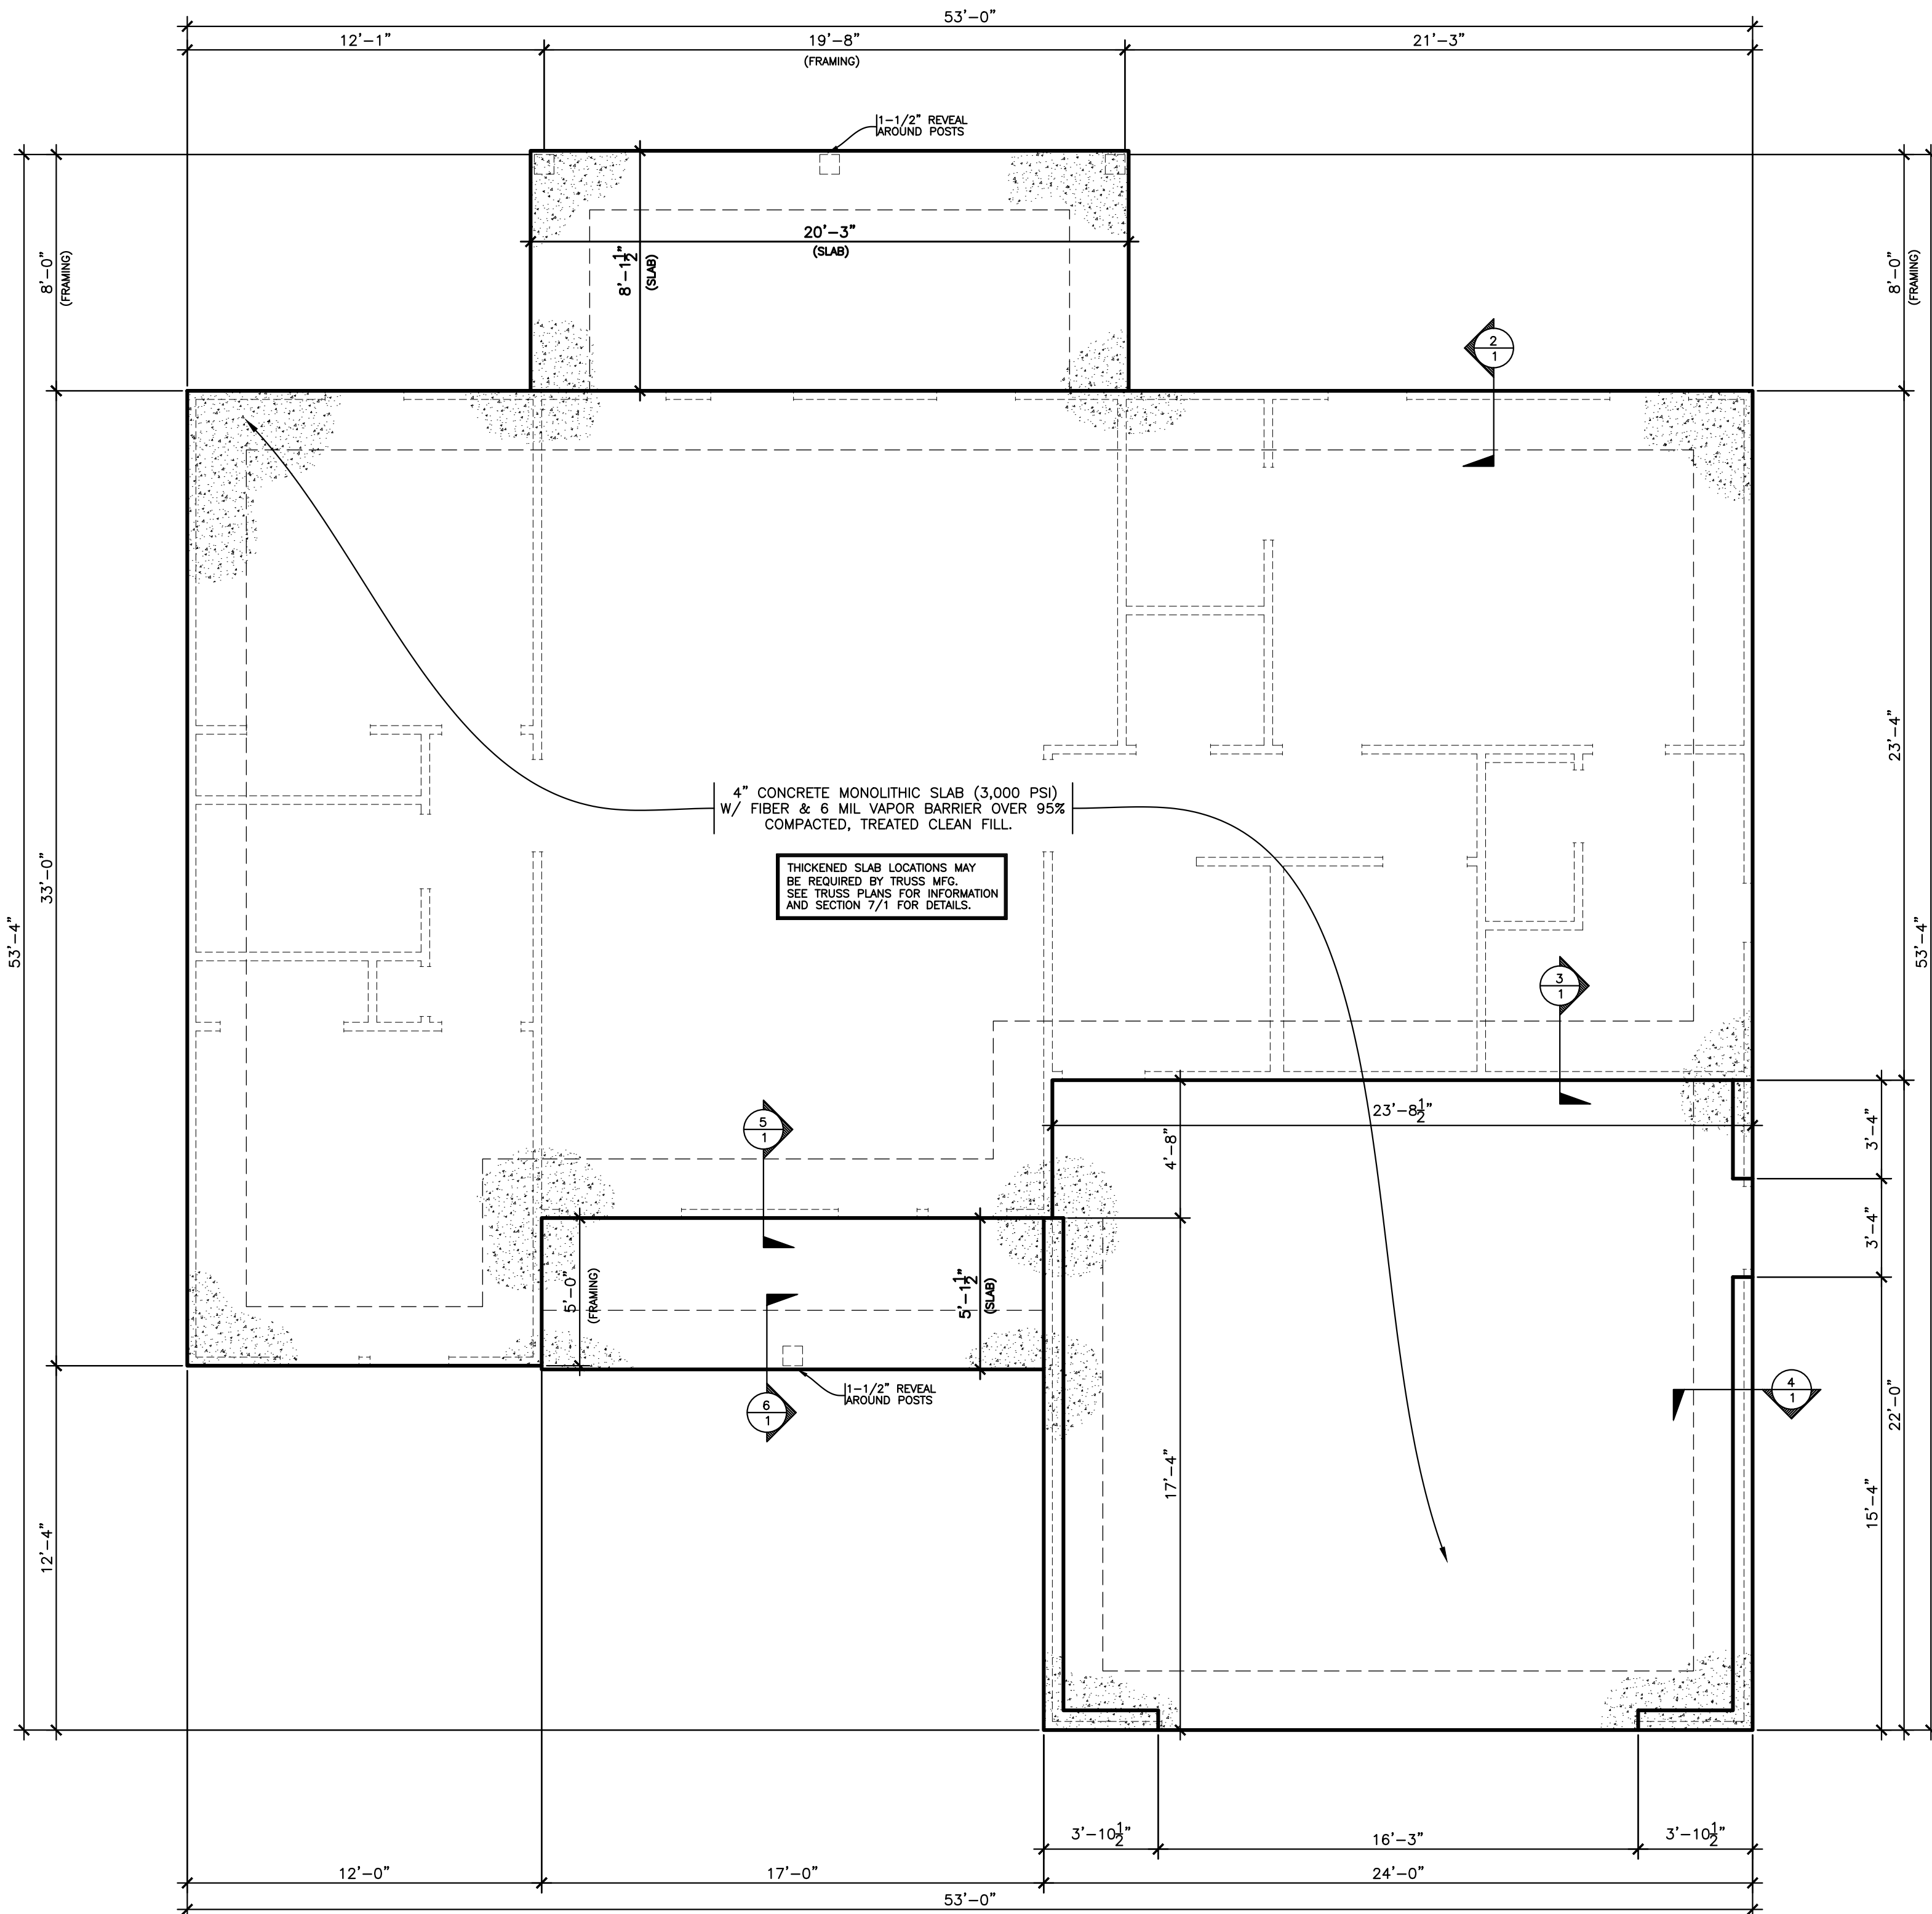

1 FOUNDATION PLAN
SCALE: 1/4"=1'-0"


NOTE:
CONTRACTOR TO VERIFY ALL DIMENSIONS
PRIOR TO CONSTRUCTION

CONSTRUCTION NOTES:


- ALL CONSTRUCTION TO MEET OR EXCEED ALL STATE AND LOCAL BUILDING CODES.
- FOOTING DESIGN BASED ON A PRESUMPTIVE SOIL BEARING PRESSURE OF 2,000 LBS PSF. IF CONTRACTOR OBSERVES QUESTIONABLE SOIL THEN A LICENSED ENGINEER SHALL BE CONTACTED AND SOIL BEARING TESTS SHALL BE PERFORMED. ENGINEER SHALL THEN DESIGN FOOTING AS PER SOIL CONDITIONS.

CONSTRUCTION NOTES:


ALL CONSTRUCTION TO MEET OR EXCEED ALL
STATE AND LOCAL BUILDING CODES.

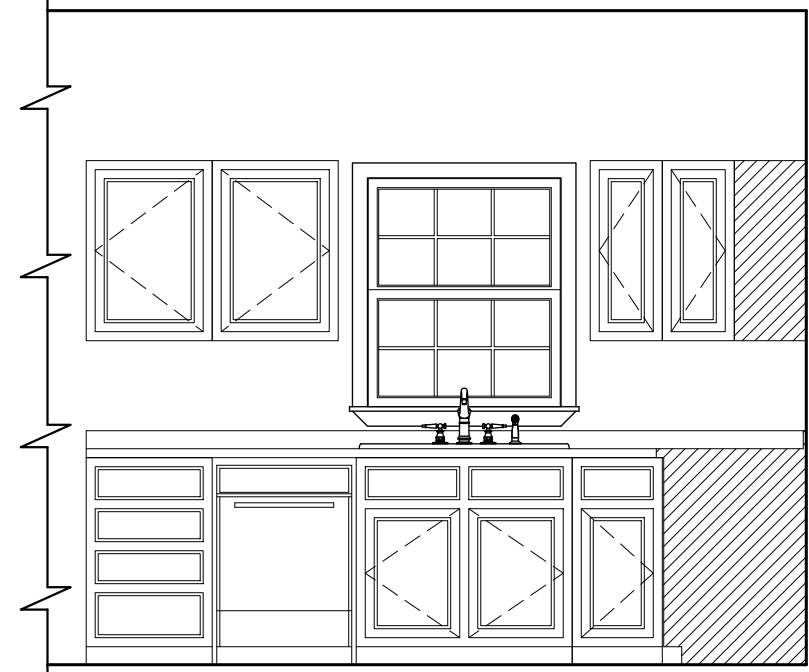

A
INTERIOR ELEVATION "A"
SCALE: 3/8"=1'-0"

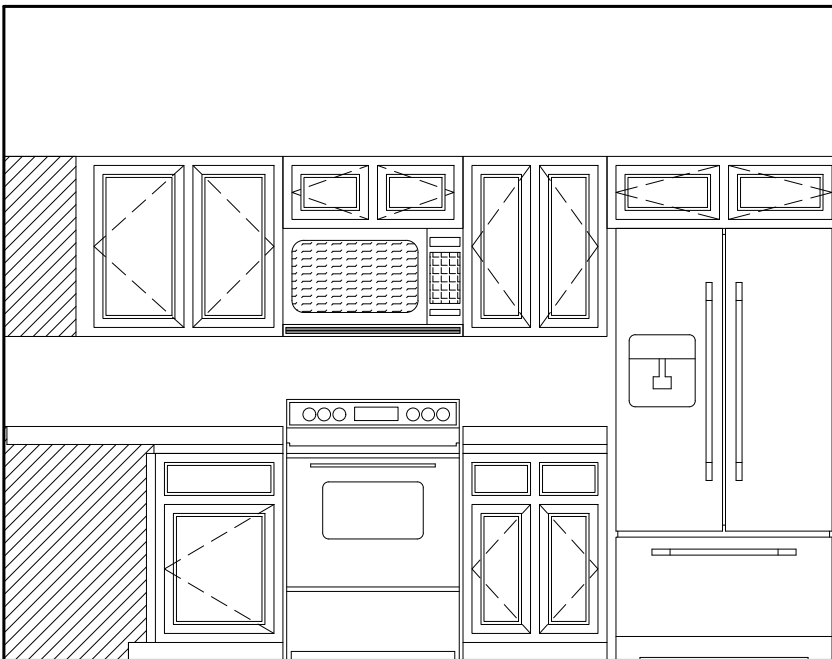

B
INTERIOR ELEVATION "B"
SCALE: 3/8"=1'-0"

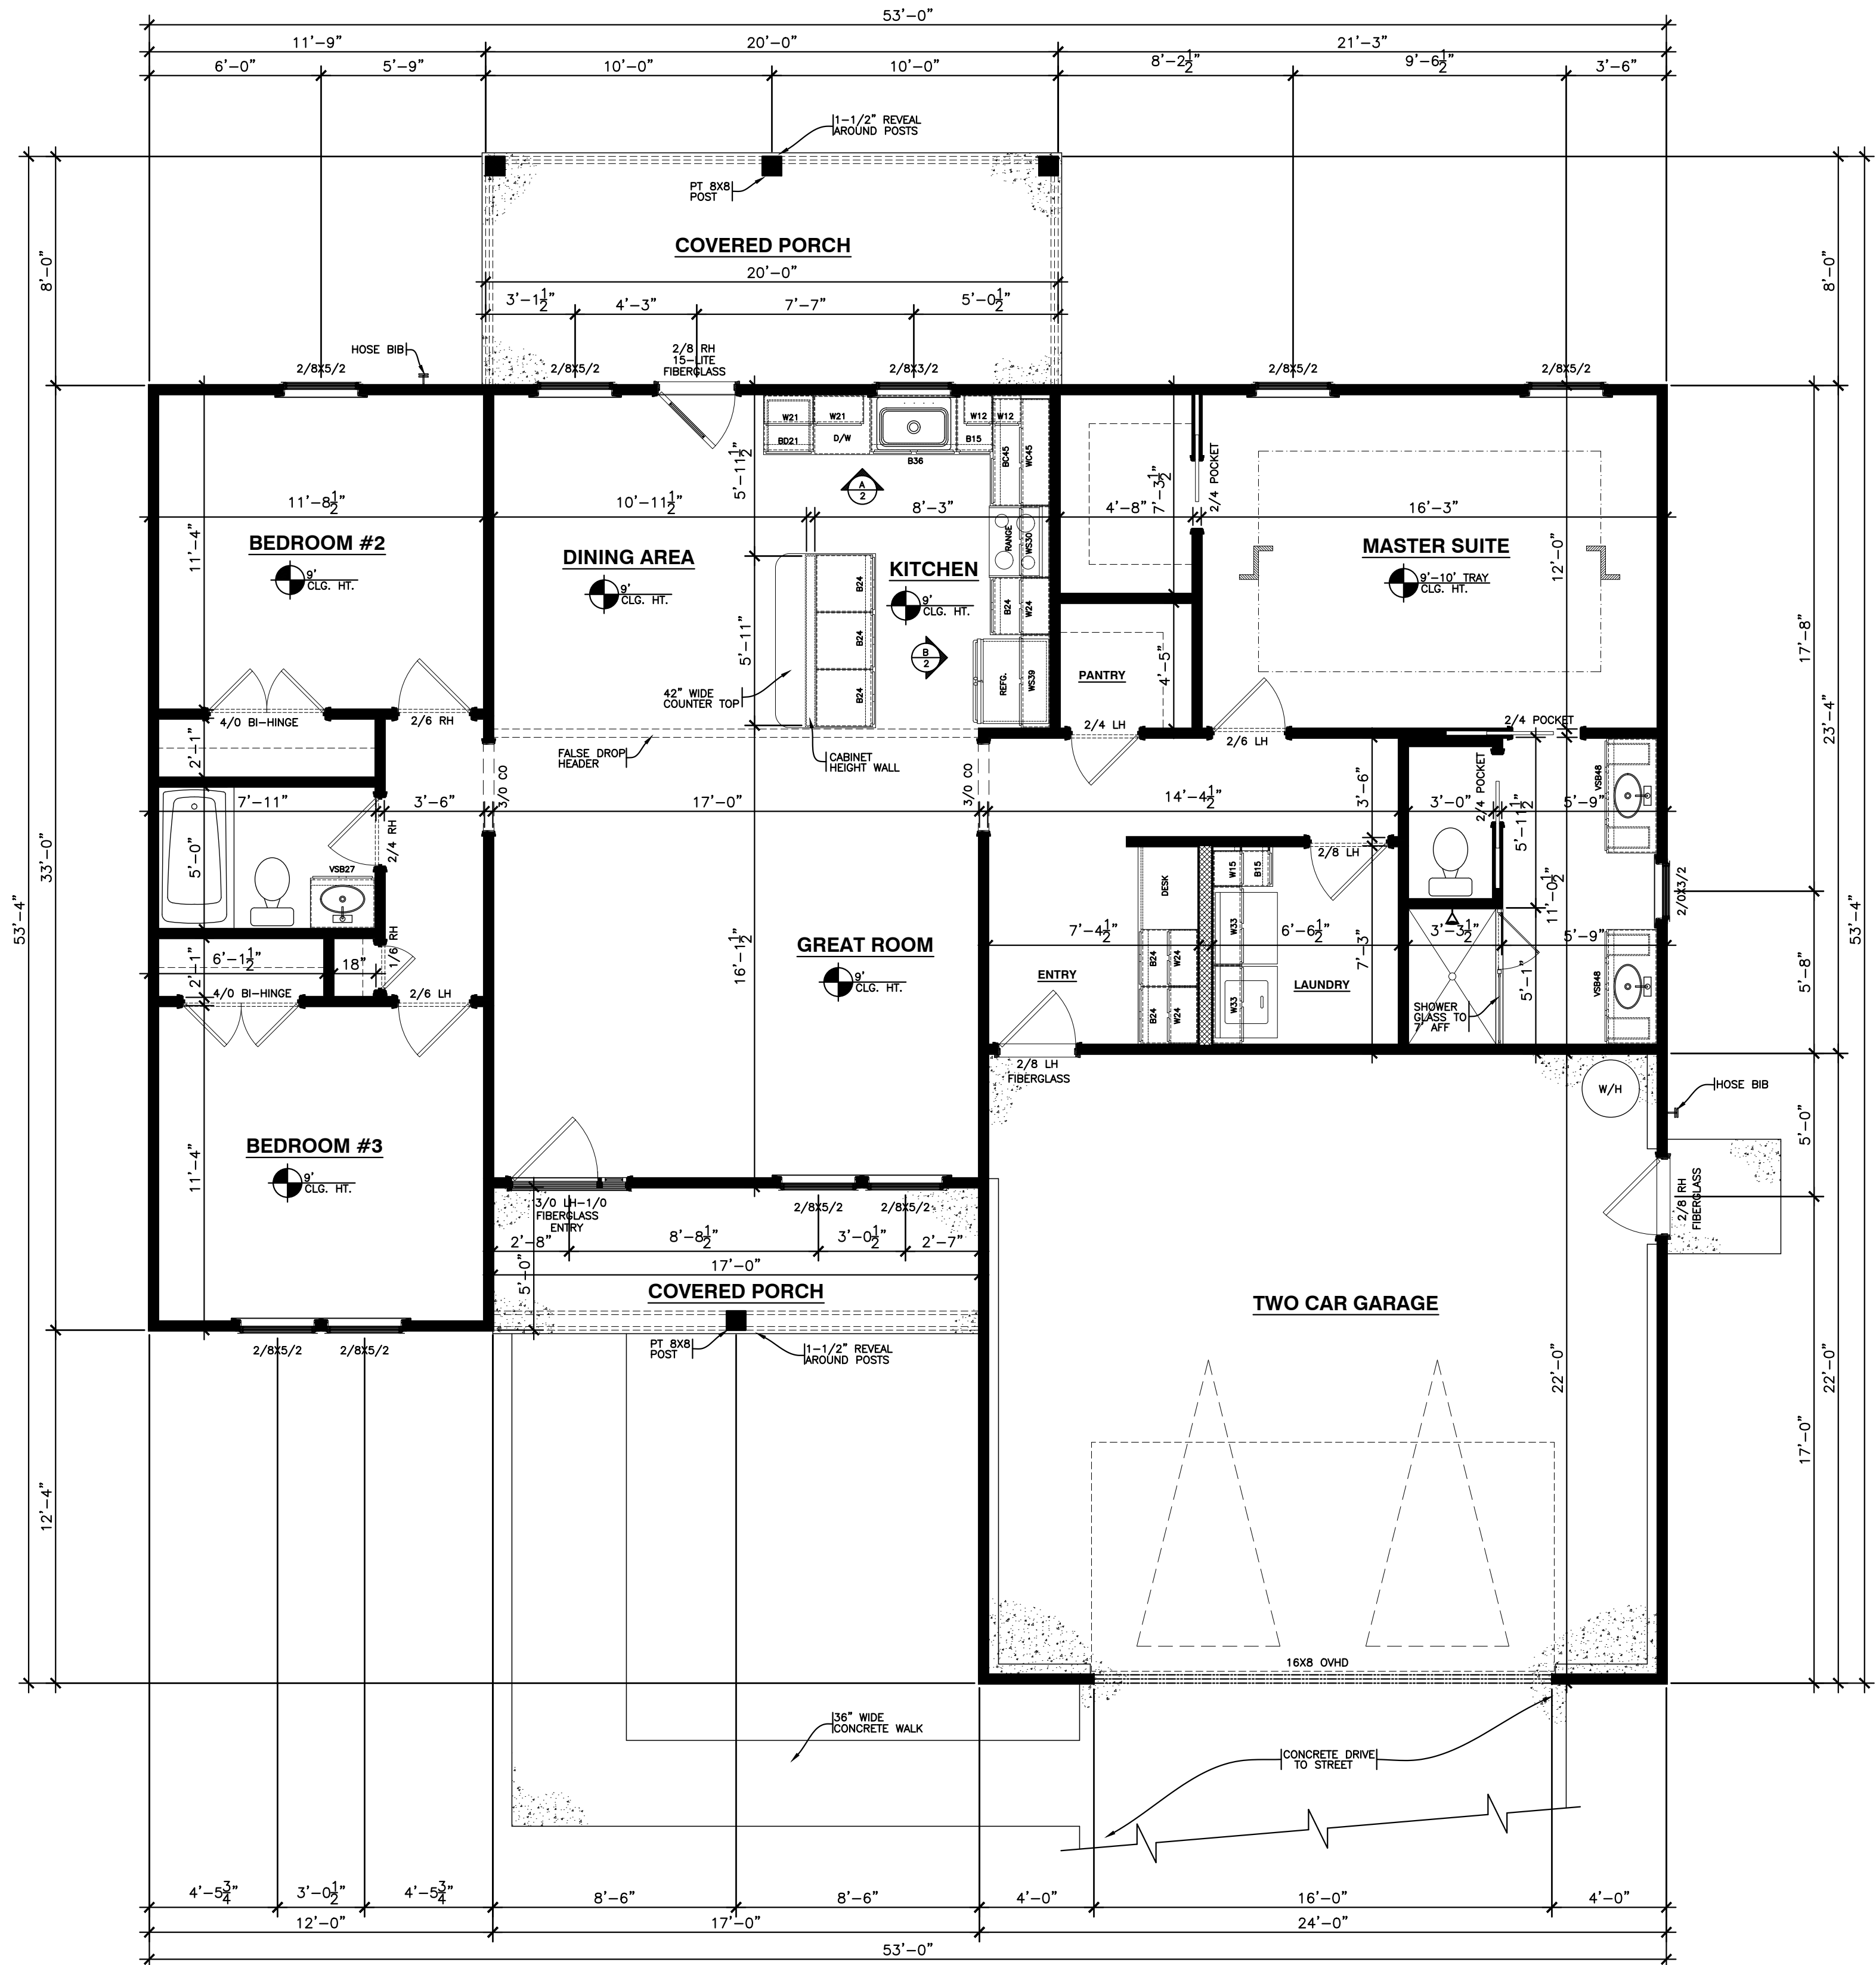

1
2
FLOOR PLAN
SCALE: 1/4"=1'-0"

NOTE:
CONTRACTOR TO VERIFY ALL DIMENSIONS
PRIOR TO CONSTRUCTION

WALL LEGEND	
(ORIGINAL)	4" WALL
	6" WALL

NOTE:
ALL FRAMING WALLS ARE 2X4 NOMINAL
UNLESS OTHERWISE NOTED ON PLAN

CONSTRUCTION NOTES:
ALL CONSTRUCTION TO MEET OR EXCEED ALL
STATE AND LOCAL BUILDING CODES.

**Johnson's
Drafting Service**
317 Star Hill Drive - Cape Carteret, NC 28584
Phone: (910) 330-0947 Fax: (252) 393-7329
e-mail: jefspc@hotmail.com

PROJECT NAME

THE
"SULE"

PROJECT ADDRESS

PREPARED FOR



PLAN DATA:

HEATED SQFT	1,434
TOTAL HTD SQFT	1,434
GARAGE SQFT	527
FRONT PORCH SQFT	85
REAR PORCH SQFT	160
TOTAL SQFT	2,206

SHEET TITLE:


FLOOR PLAN WITH
INTERIOR ELEVATIONS

REVISION


NO.	DATE

SCALE: 1/4"=1'-0"	CHECKED BY:
DATE: 06-10-2025	APPROVED BY:
DRAWN BY: JOJ	FILE NAME: halledabo
DESIGN BY:	


SHEET: 2 OF 4

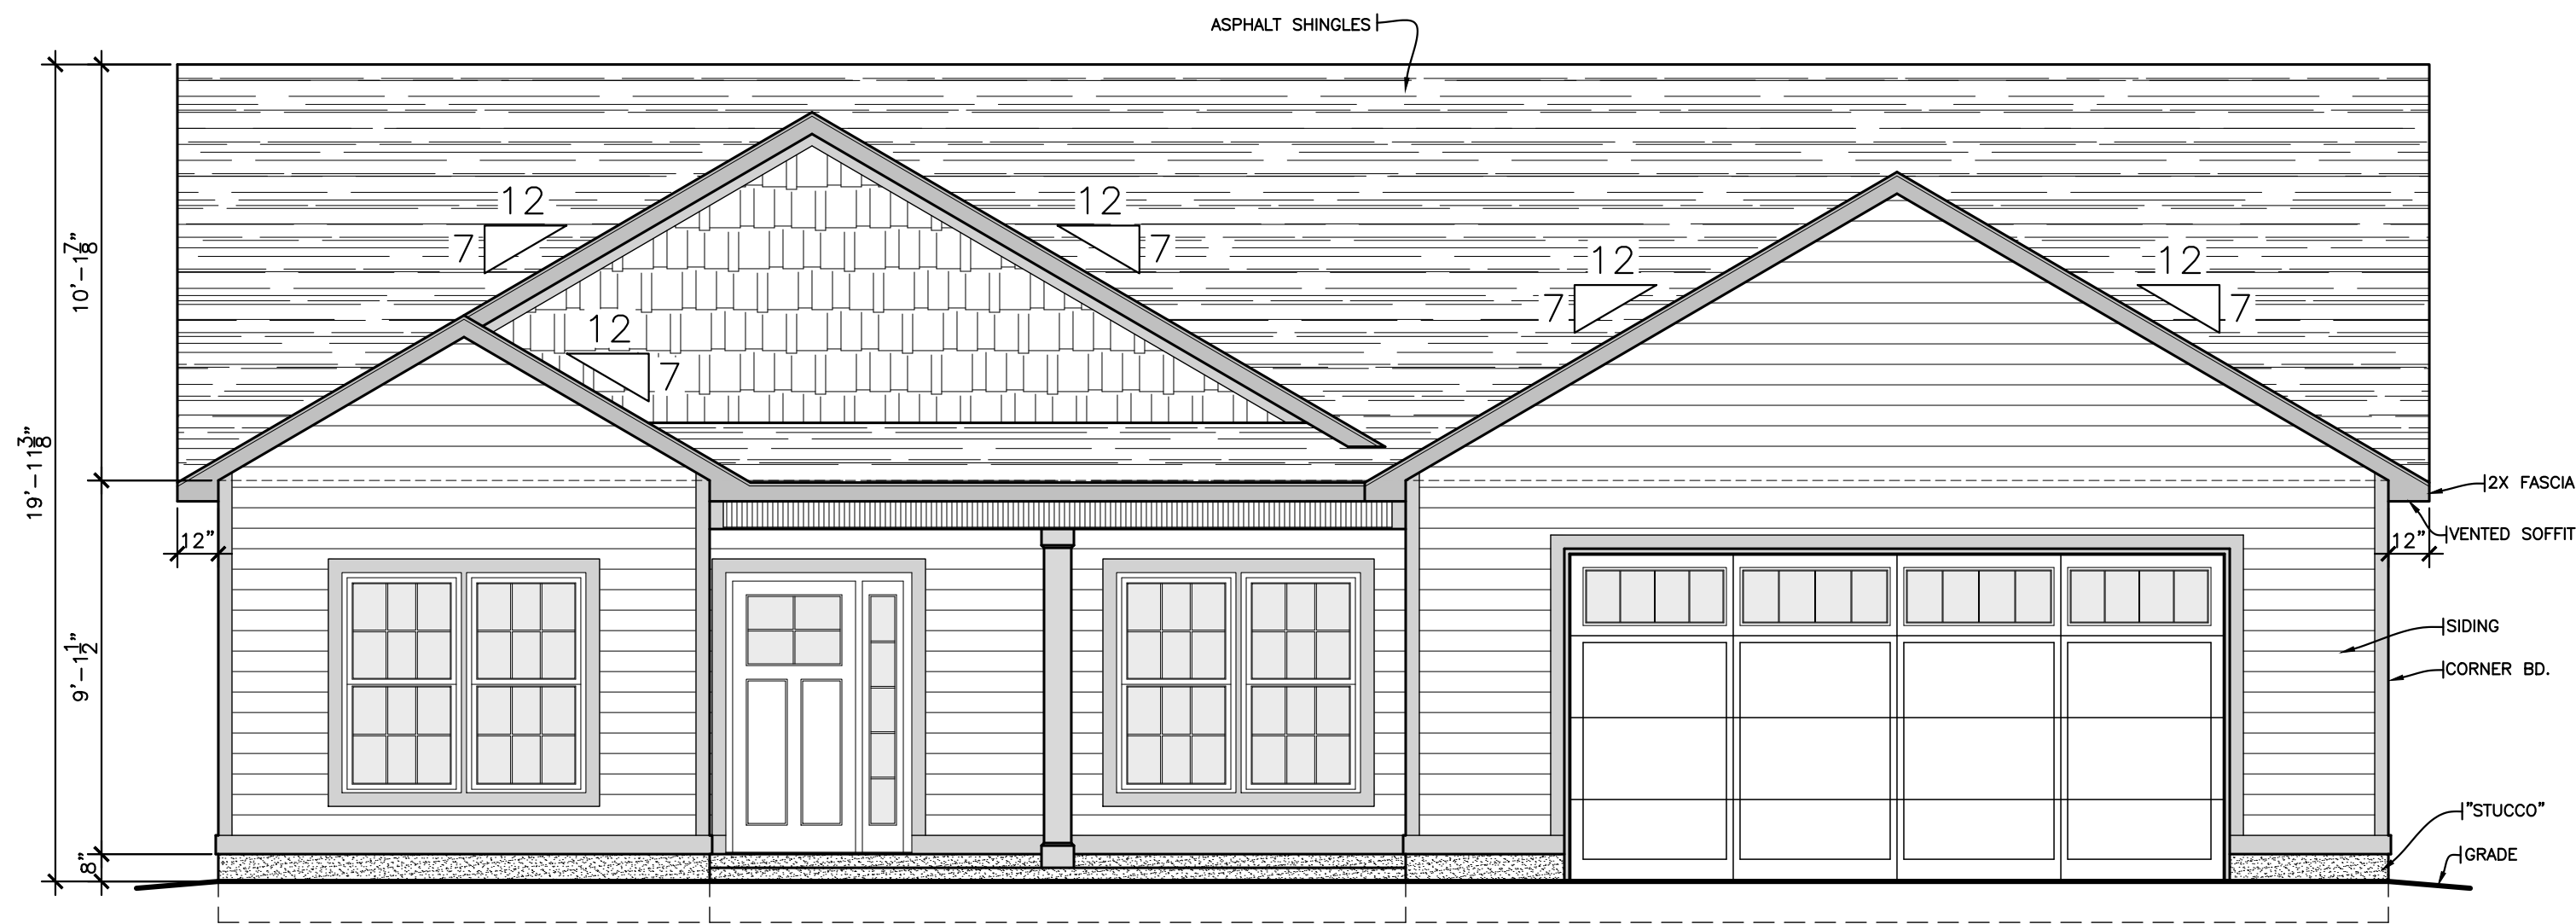


1
3 FRONT ELEVATION
SCALE: 1/4"=1'-0"

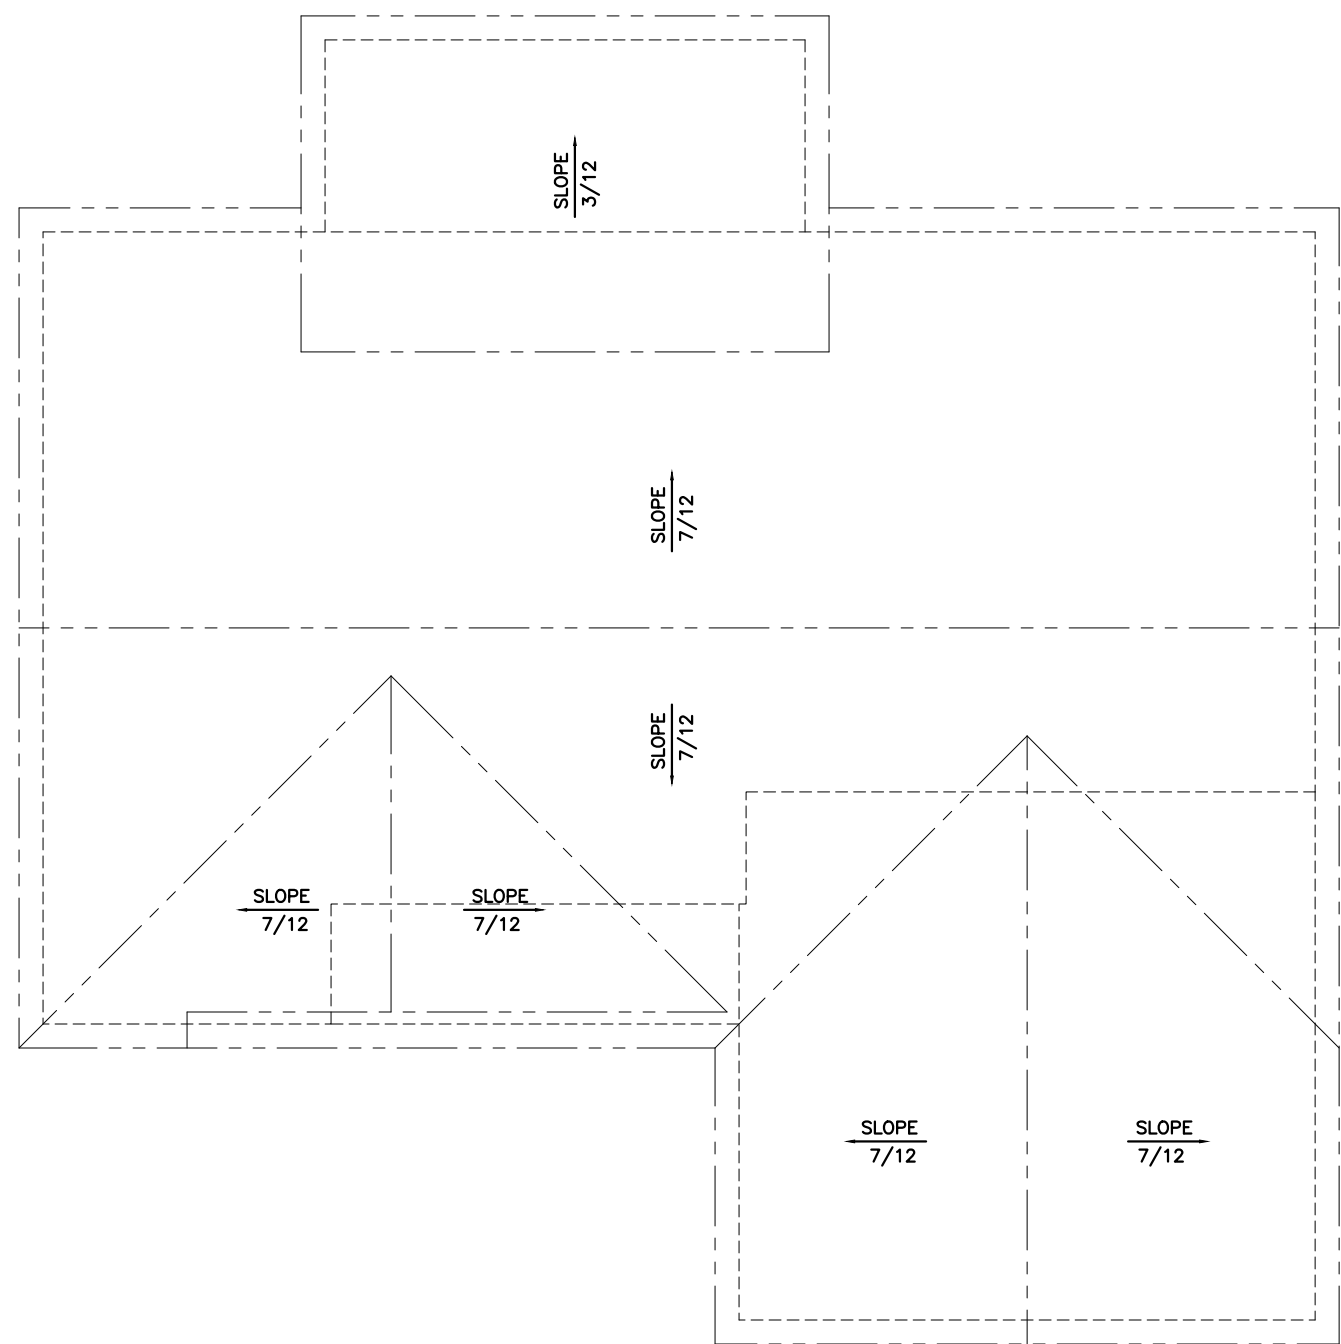


5
3 ROOF PLAN
SCALE: 1/8"=1'-0"

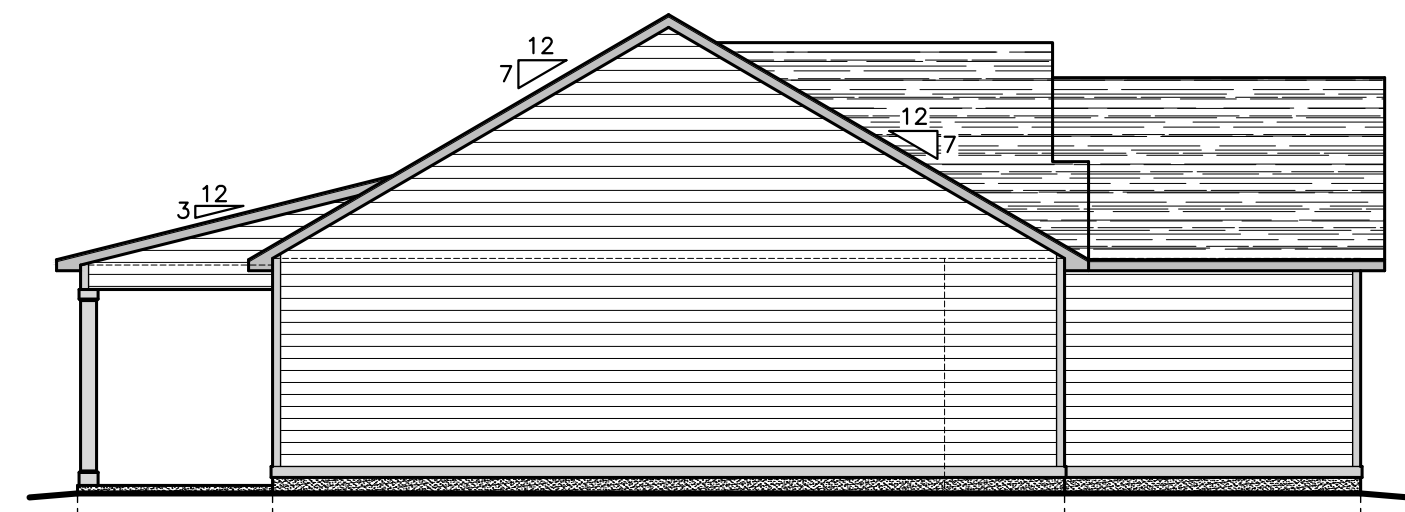

2
3 LEFT SIDE ELEVATION
SCALE: 1/8"=1'-0"

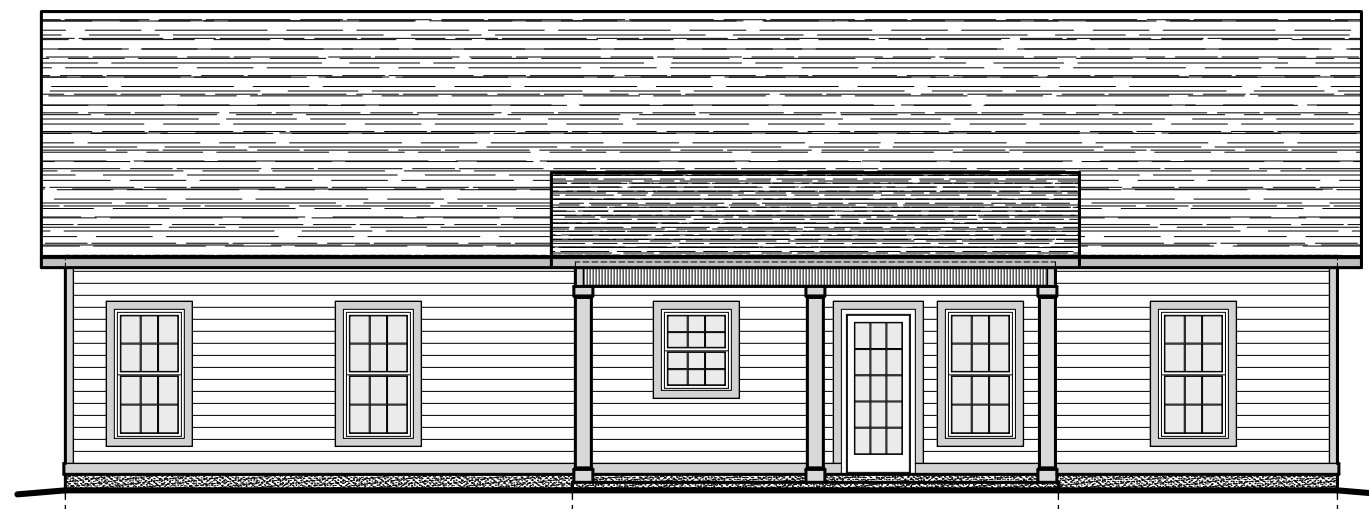

3
3 REAR ELEVATION
SCALE: 1/8"=1'-0"

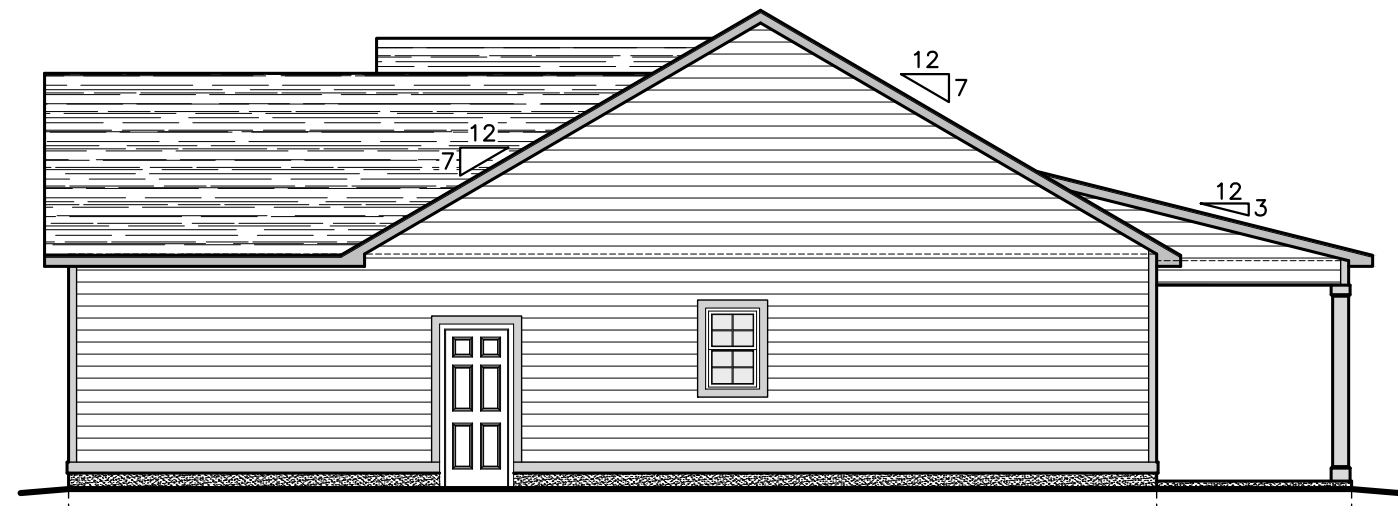

4
3 RIGHT SIDE ELEVATION
SCALE: 1/8"=1'-0"

CONSTRUCTION NOTES:
ALL CONSTRUCTION TO MEET OR EXCEED ALL
STATE AND LOCAL BUILDING CODES.

Johnson's
Drafting Service

317 Star Hill Drive - Cape Carteret, NC 28584
Phone: (910) 330-0947 Fax: (252) 393-7329
e-mail: jefisppc@hotmail.com

PROJECT NAME

THE
"SULE"

PROJECT ADDRESS

PREPARED FOR



PLAN DATA:

HEATED SQFT	1,434
TOTAL HTD SQFT	1,434
GARAGE SQFT	527
FRONT PORCH SQFT	85
REAR PORCH SQFT	160
TOTAL SQFT	2,206

SHEET TITLE:




EXTERIOR ELEVATIONS
WITH ROOF PLAN

REVISION

NO.	DATE

SCALE:	CHECKED BY:
AS NOTED	
DATE:	APPROVED BY:
06-10-2025	
DRAWN BY:	FILE NAME:
JOJ	halledabo
DESIGN BY:	

SHEET: 3 OF 4

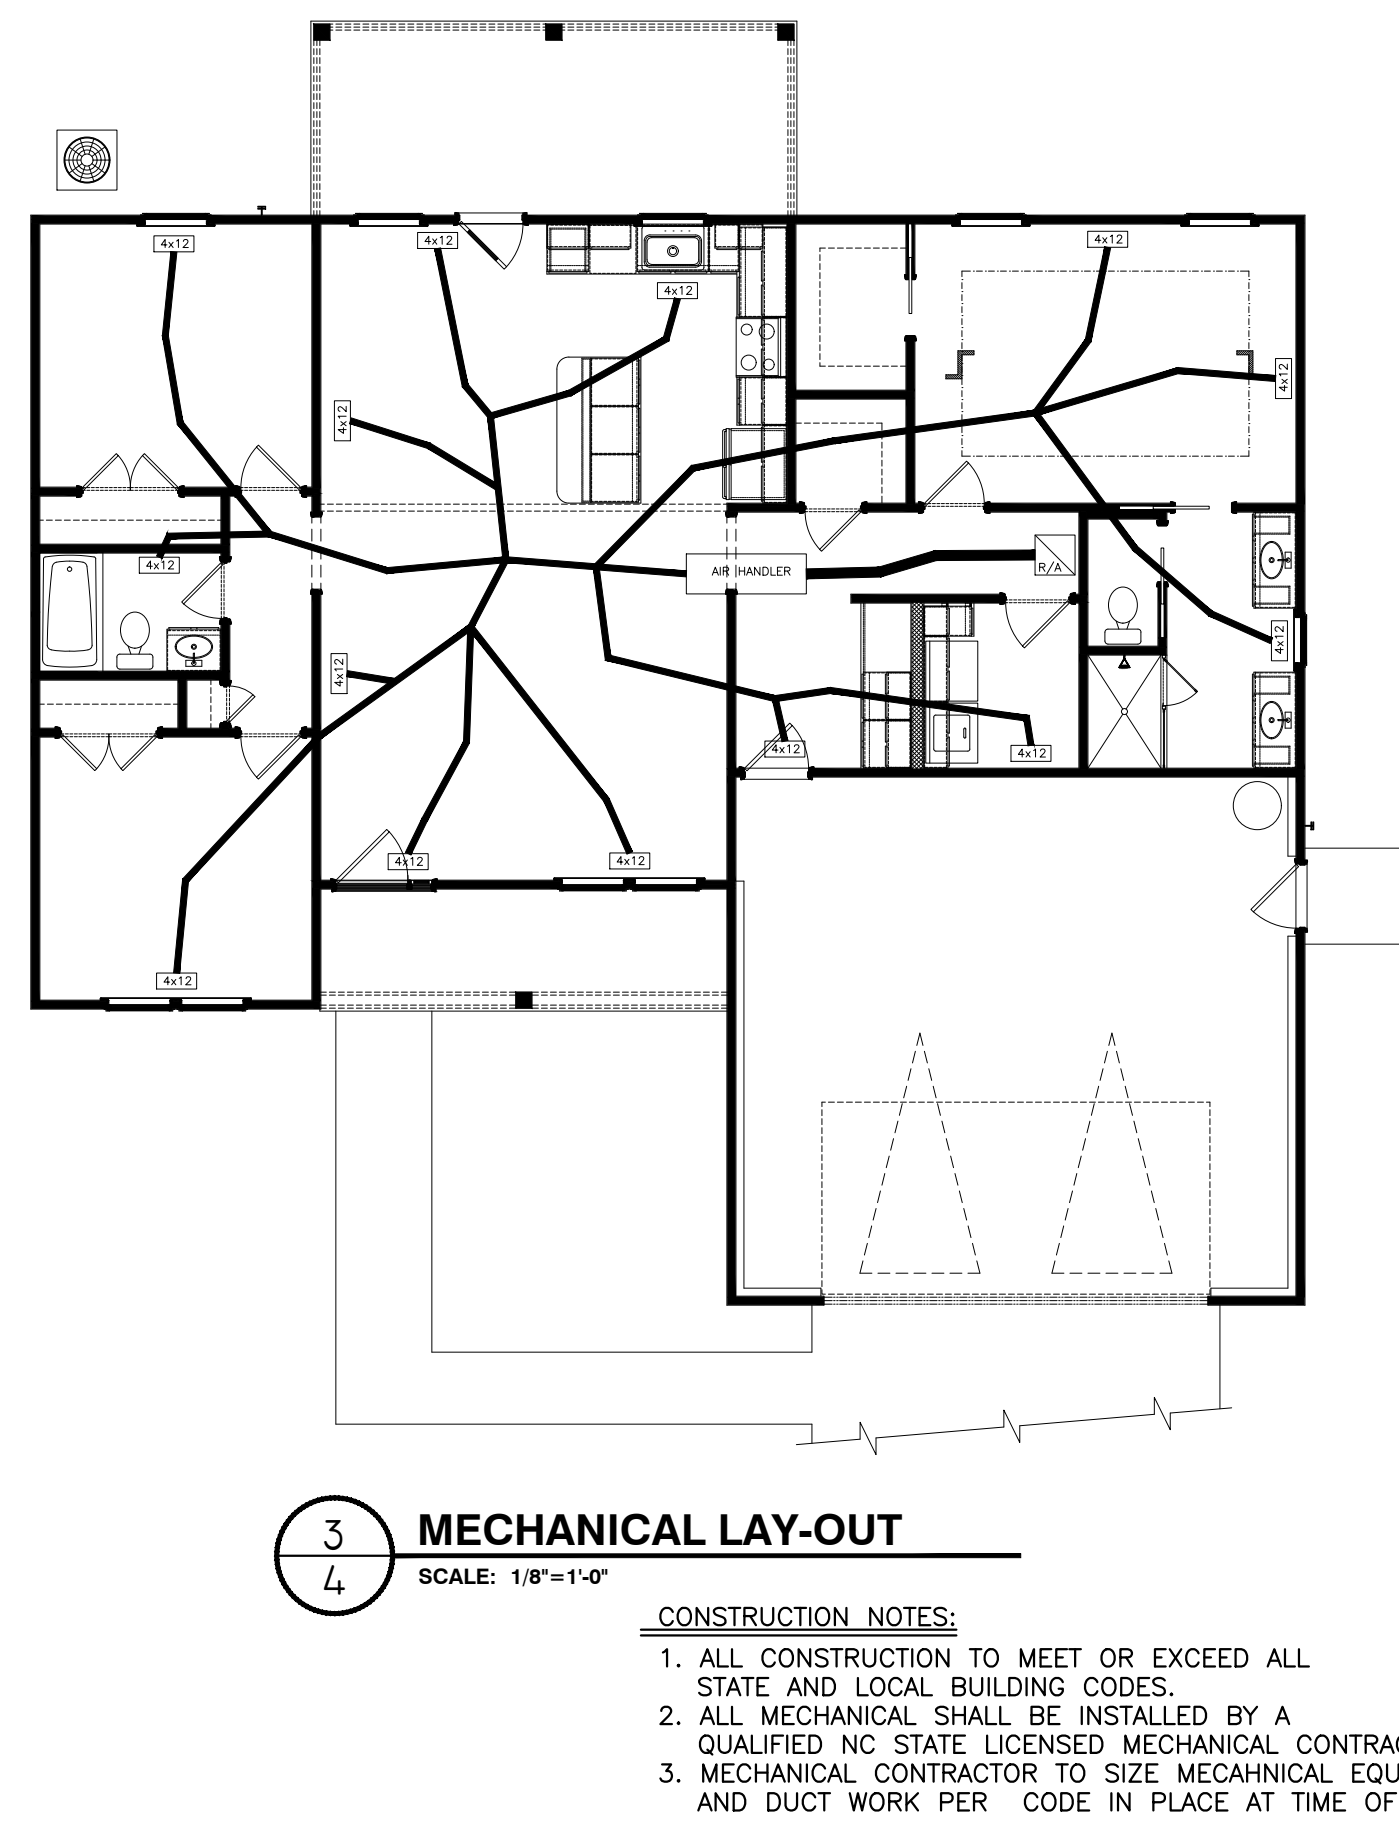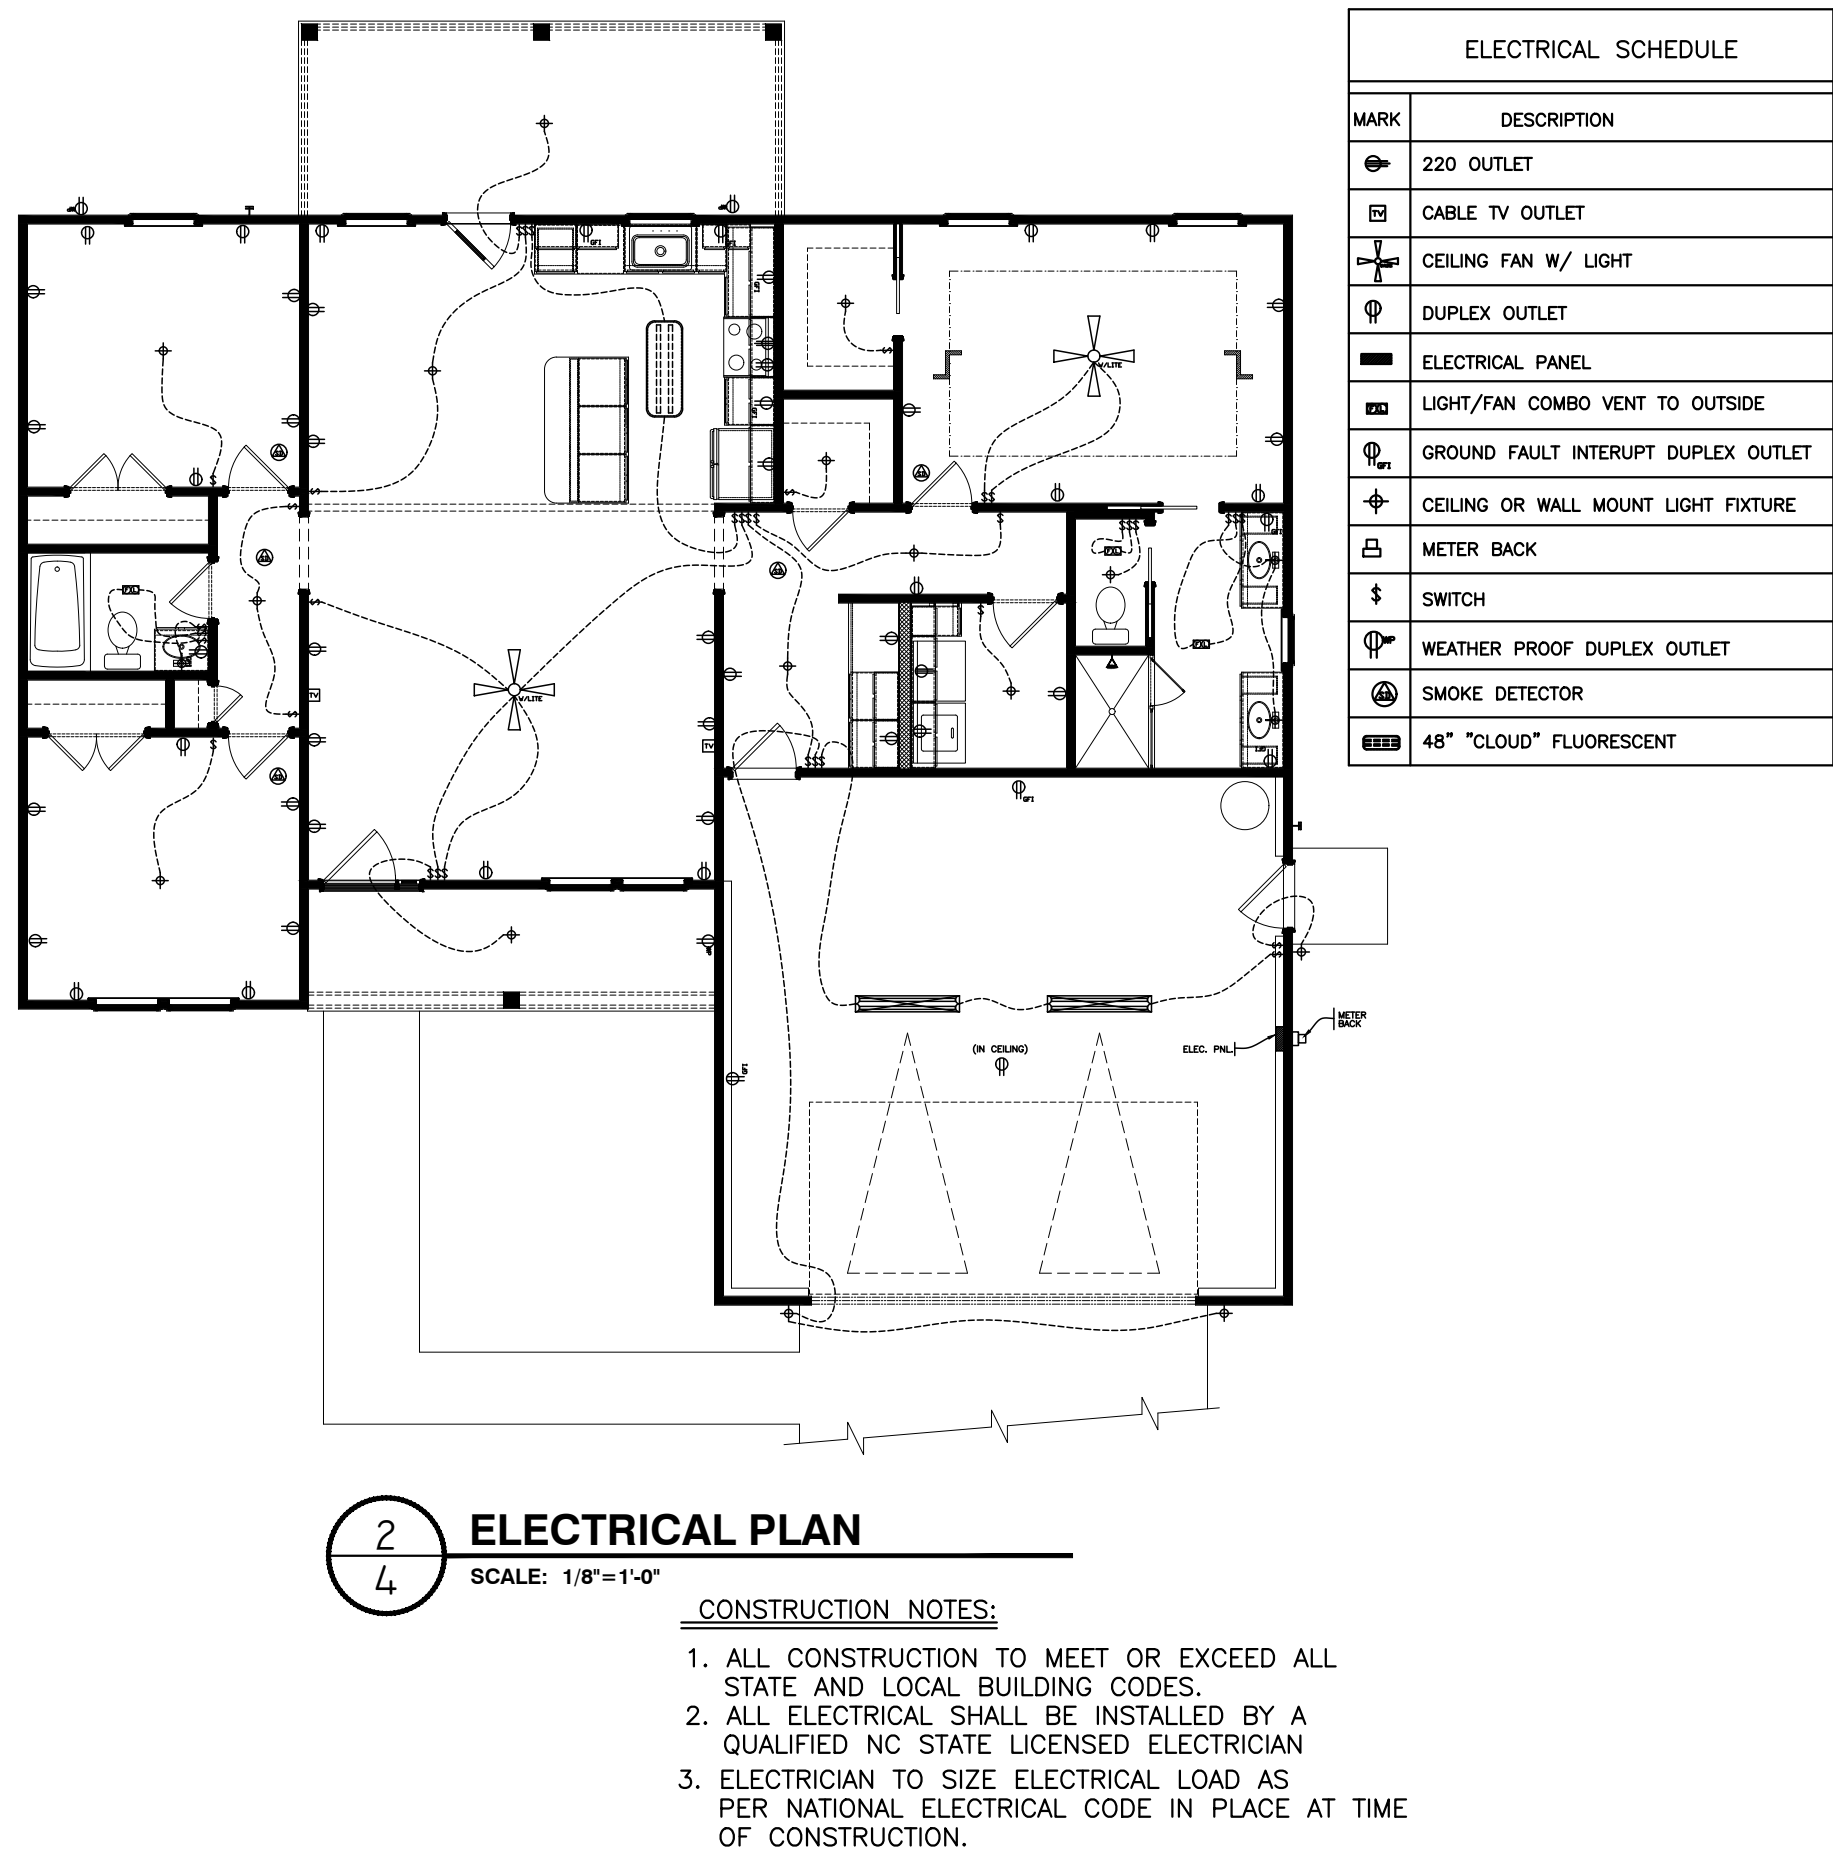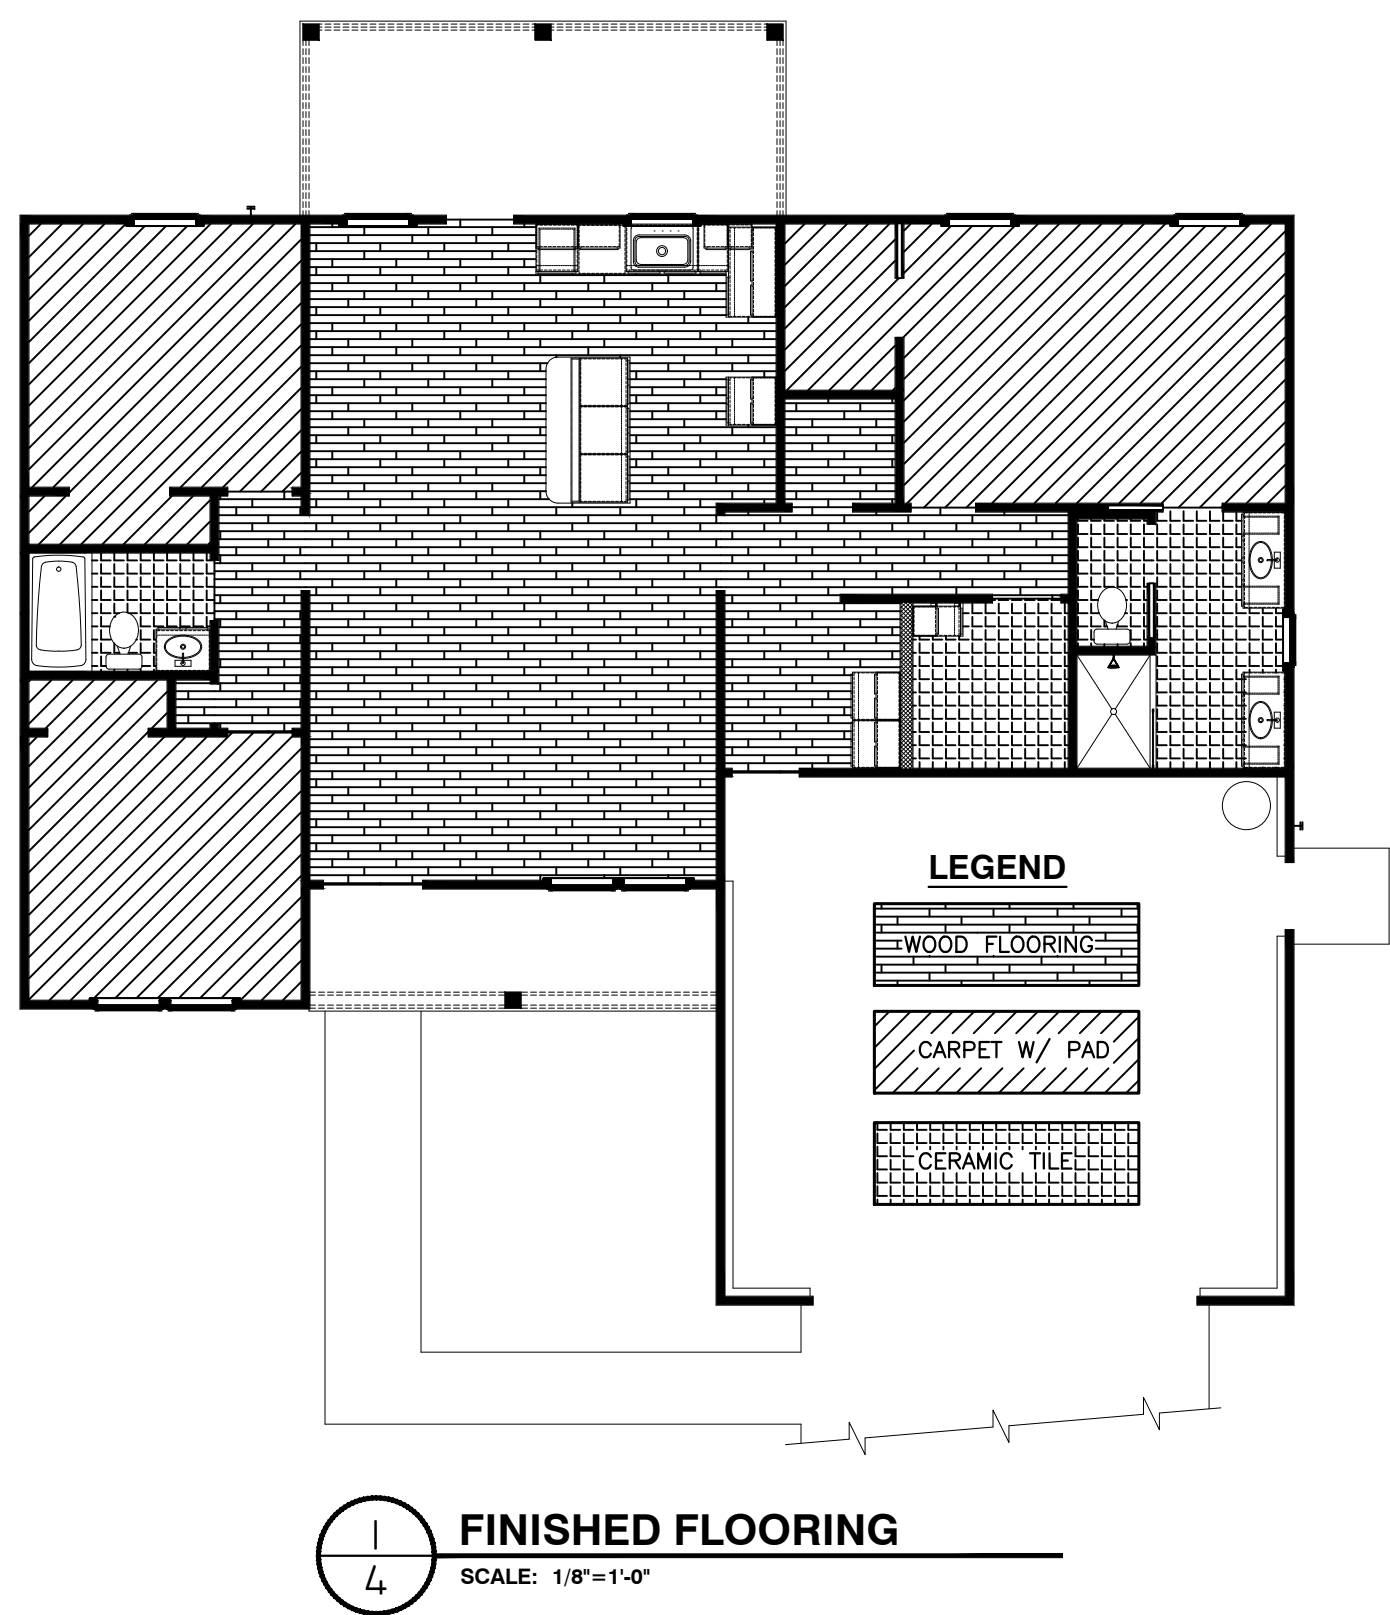

CONSTRUCTION NOTES:

ALL CONSTRUCTION TO MEET OR EXCEED ALL STATE AND LOCAL BUILDING CODES.

**Johnson's
Drafting Service**
317 Star Hill Drive - Cape Carteret, NC 28584
Phone: (910) 330-0947 Fax: (252) 393-7329
e-mail: jefisppc@hotmail.com

PROJECT NAME
**THE
"SULE"**

PROJECT ADDRESS

PREPARED FOR



PLAN DATA:	
HEATED SQFT	1,434
TOTAL HTD SQFT	1,434
GARAGE SQFT	527
FRONT PORCH SQFT	85
REAR PORCH SQFT	160
TOTAL SQFT	2,206

SHEET TITLE:
**FINISHED FLOORING,
ELECTRICAL AND
MECHANICAL LAY-OUT**

REVISION

NO.	DATE

SCALE: 1/8"=1'-0"	CHECKED BY:
DATE: 06-10-2025	APPROVED BY:
DRAWN BY: JOJ	FILE NAME: halledabo
DESIGN BY:	

SHEET: **4** OF: **4**