



Copyright © 2017 by Sunlit Architecture, LLC
Time Stamp: 8/24/2017 12:39:44 PM
C:\Users\Gary\Documents\161130- Sixth Street Station (und parking)_gary.dwg

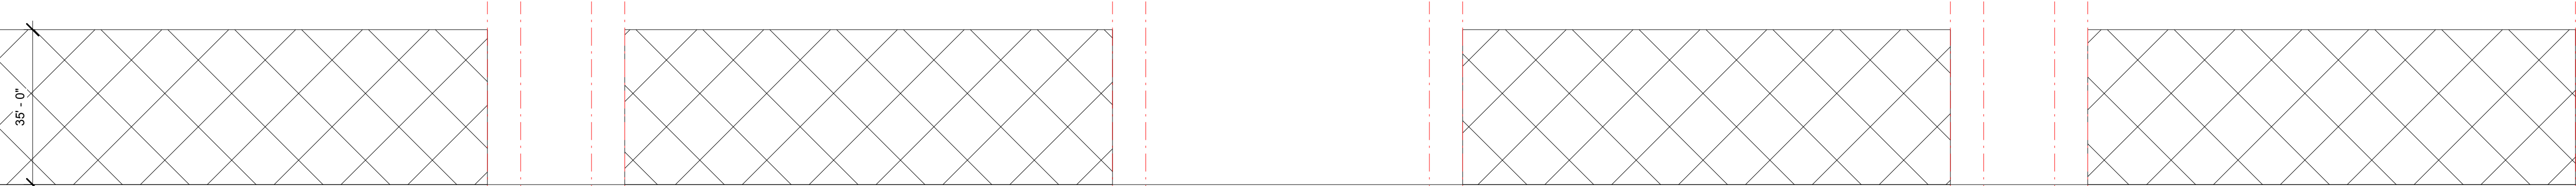

Potential B-2 Development (Street Coverage)

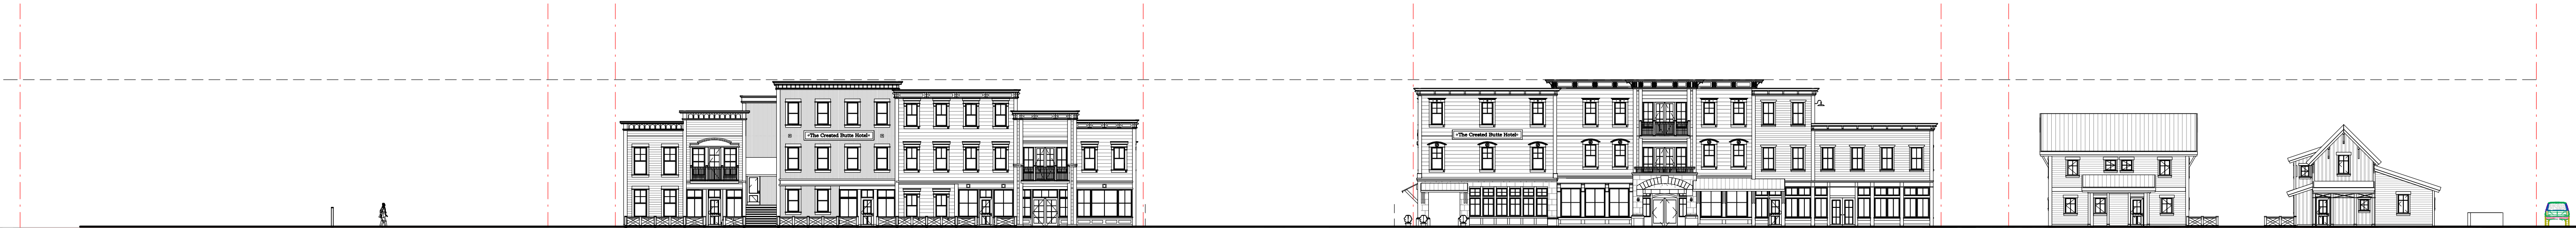

① 6th Street Elevation
3/64" = 1'-0"



Issues:	
Date:	Description:
07/15/2016	BOZAR - Preliminary Review Set
09/28/2016	BOZAR - Preliminary Review Set (Revised)
11/03/2016	BOZAR - Supplemental Information
12/01/2016	BOZAR - Massing Revisions
01/11/2017	BOZAR - Massing Revisions (2)
02/27/2017	BOZAR - General Plan Review Submittal
04/06/2017	BOZAR - Revisions
05/11/2017	BOZAR - Revisions
06/02/2017	BOZAR - Revisions
07/13/2017	BOZAR - Revisions
08/09/2017	BOZAR - Revisions
08/24/2017	BOZAR - Revisions

The Crested Butte Hotel

Issue Date: 8/24/2017
Drawn by: Author

Sheet Title:
Sixth Street Elevation
A2.00



Annex East Elevation NEW VERSION A



Hotel East Elevation NEW VERSION A



Annex North Elevation NEW VERSION B



Hotel South Elevation NEW VERSION A



Issues:

Date:	Description:
07/15/2016	BOZAR - Preliminary Review Set
09/28/2016	BOZAR - Preliminary Review Set (Revised)
11/03/2016	BOZAR - Supplemental Information
12/01/2016	BOZAR - Massing Revisions
01/11/2017	BOZAR - Massing Revisions (2)
02/27/2017	BOZAR - General Plan Review Submittal
04/06/2017	BOZAR - Revisions
05/11/2017	BOZAR - Revisions
06/02/2017	BOZAR - Revisions
07/13/2017	BOZAR - Revisions
08/09/2017	BOZAR - Revisions
08/24/2017	BOZAR - Revisions

The Crested Butte Hotel

Issue Date: 8/24/2017

Drawn by: GLH

Sheet Title:

6th Street Color Scheme

A2.00a



Issues:

Date:	Description:
07/15/2016	BOZAR - Preliminary Review Set
09/28/2016	BOZAR - Preliminary Review Set (Revised)
11/03/2016	BOZAR - Supplemental Information
12/01/2016	BOZAR - Massing Revisions
01/11/2017	BOZAR - Massing Revisions (2)
02/27/2017	BOZAR - General Plan Review Submittal
04/08/2017	BOZAR - Revisions
05/11/2017	BOZAR - Revisions
06/02/2017	BOZAR - Revisions
07/13/2017	BOZAR - Revisions
08/09/2017	BOZAR - Revisions
08/24/2017	BOZAR - Revisions
Project:	

The Crested Butte Hotel


Issue Date: 8/24/2017

Drawn by: Author

Sheet Title:

Hotel Building - Exterior Elevations

A2.01

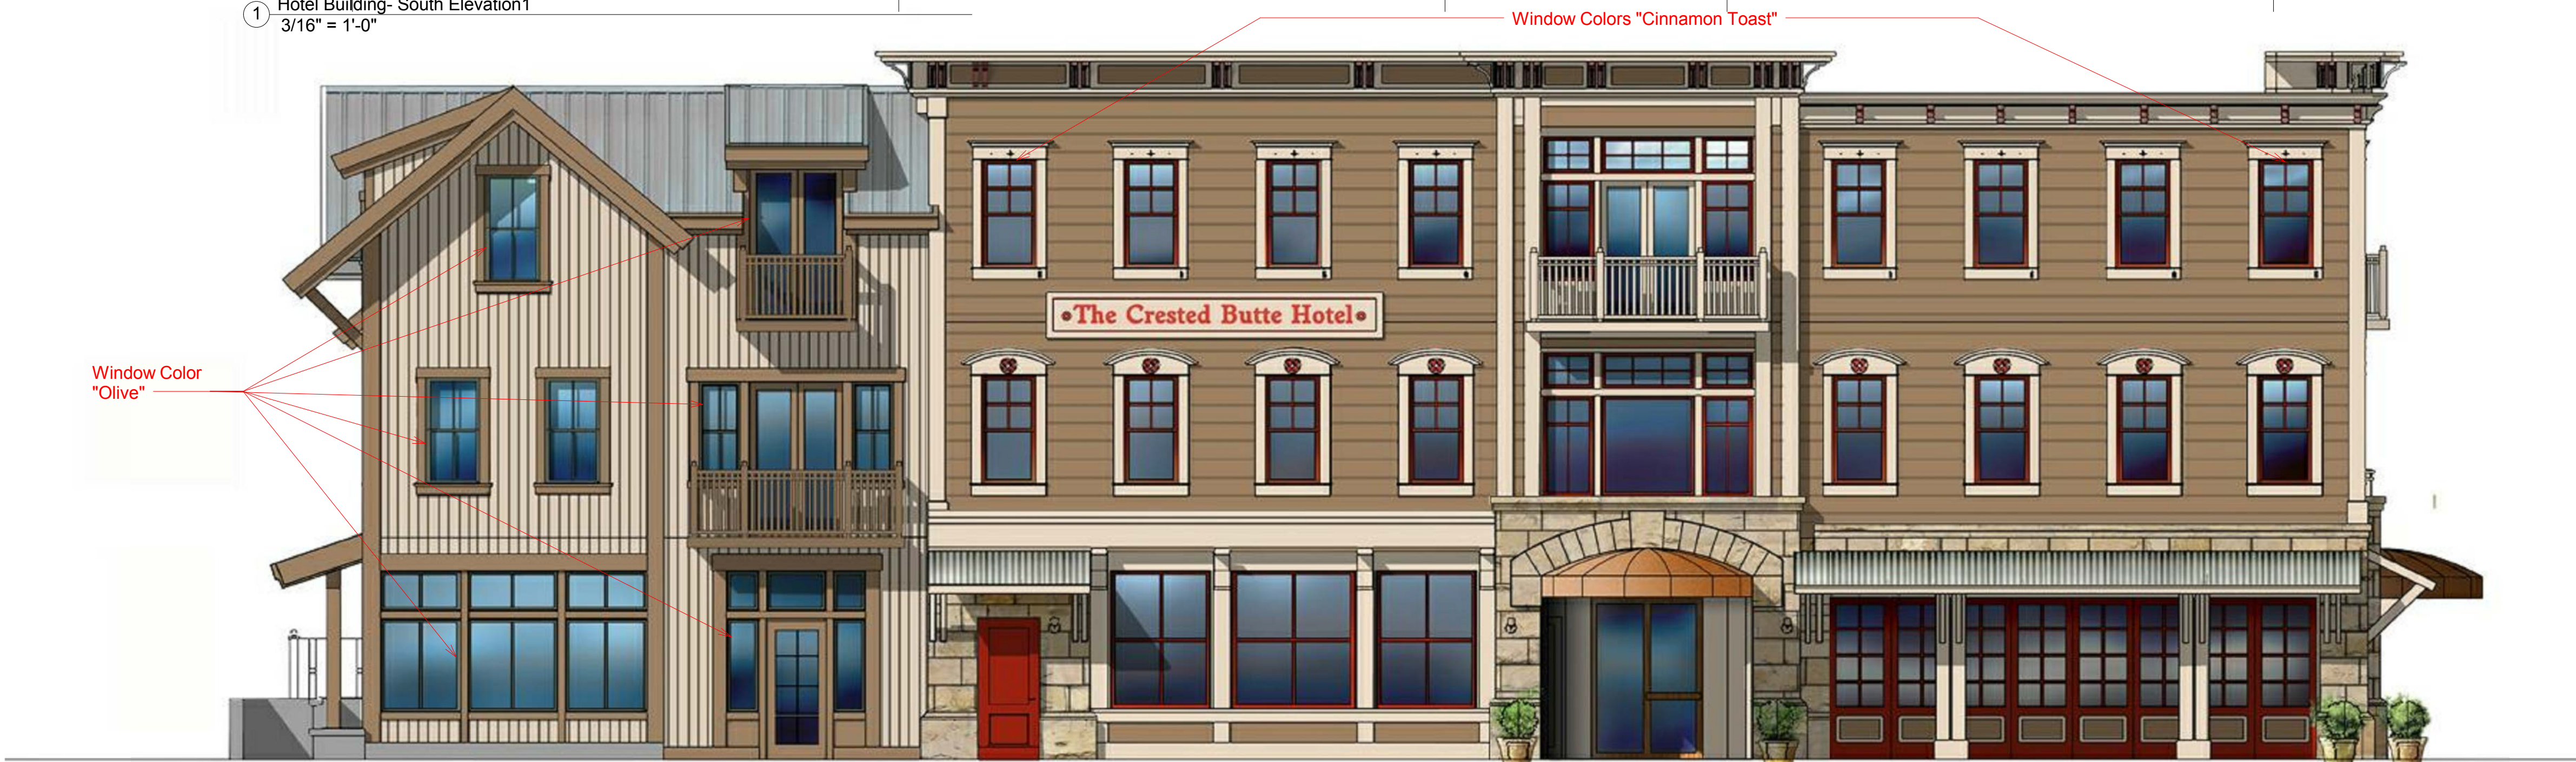

Hotel South Elevation NEW VERSION A

GENERAL NOTES:

1. All Windows To Be Painted Clad Metal
"Color - As Indicated"
Andersen "E" Series

MATERIAL KEY - Walls

- A 6" HORIZONTAL SHIP LAP WOOD SIDING
- B 10" HORIZONTAL SHIP LAP WOOD SIDING
- C BOARD & BATTEN - WOOD SIDING
- D 6" HORIZONTAL CHANNEL WOOD SIDING
- E 10" HORIZONTAL CHANNEL WOOD SIDING

- F STONE VENEER - MOSS ROCK
- G 3" VERTICAL TONGUE & GROOVE WOOD SIDING
- H 6" VERTICAL TONGUE & GROOVE WOOD SIDING
- I 10" VERTICAL TONGUE & GROOVE WOOD SIDING
- J STONE VENEER 16" COURSING, RANDOM 16" OR 24" WIDTH SANDSTONE, CHISELED EDGE

MATERIAL KEY - Roofs

- R1 Corrugated Metal Roof - Galvanized
- R2 5V - Crimp Metal Panel - Galvanized
- R3 Standing Seam Metal - Bonderized



Example of Copper Canopy (Construction)



Example of Copper Pre-Patinaed (Color / Finish)

Material Key
1/8" = 1'-0"



1 Hotel Building - East Elevation1
3/16" = 1'-0"



Hotel East Elevation NEW VERSION A



Example of Copper Canopy (Construction)



Example of Copper Pre-Patinaed (Color / Finish)

GENERAL NOTES:

1. All Windows To Be Painted Clad Metal "Color - As Indicated" Andersen "E" Series

MATERIAL KEY - Walls

- A 6" HORIZONTAL SHIP LAP WOOD SIDING
- B 10" HORIZONTAL SHIP LAP WOOD SIDING
- C BOARD & BATTEN - WOOD SIDING
- D 6" HORIZONTAL CHANNEL WOOD SIDING
- E 10" HORIZONTAL CHANNEL WOOD SIDING

- F STONE VENEER - MOSS ROCK
- G 3" VERTICAL TONGUE & GROOVE WOOD SIDING
- H 6" VERTICAL TONGUE & GROOVE WOOD SIDING
- I 10" VERTICAL TONGUE & GROOVE WOOD SIDING
- J STONE VENEER 16" COURSING, RANDOM 16" OR 24" WIDTH SANDSTONE, CHISELED EDGE

MATERIAL KEY - Roofs

- R1 Corrugated Metal Roof - Galvanized
- R2 5V - Crimp Metal Panel - Galvanized
- R3 Standing Seam Metal - Bonderized



Issues:

Date:	Description:
07/15/2016	BOZAR - Preliminary Review Set
09/28/2016	BOZAR - Preliminary Review Set (Revised)
11/03/2016	BOZAR - Supplemental Information
12/01/2016	BOZAR - Massing Revisions
01/11/2017	BOZAR - Massing Revisions (2)
02/27/2017	BOZAR - General Plan Review Submittal
04/06/2017	BOZAR - Revisions
05/11/2017	BOZAR - Revisions
06/02/2017	BOZAR - Revisions
07/13/2017	BOZAR - Revisions
08/09/2017	BOZAR - Revisions
08/24/2017	BOZAR - Revisions

The Crested Butte Hotel


Issue Date: 8/24/2017

Drawn by: Author

Sheet Title:

Hotel Building - Exterior Elevations

A2.02

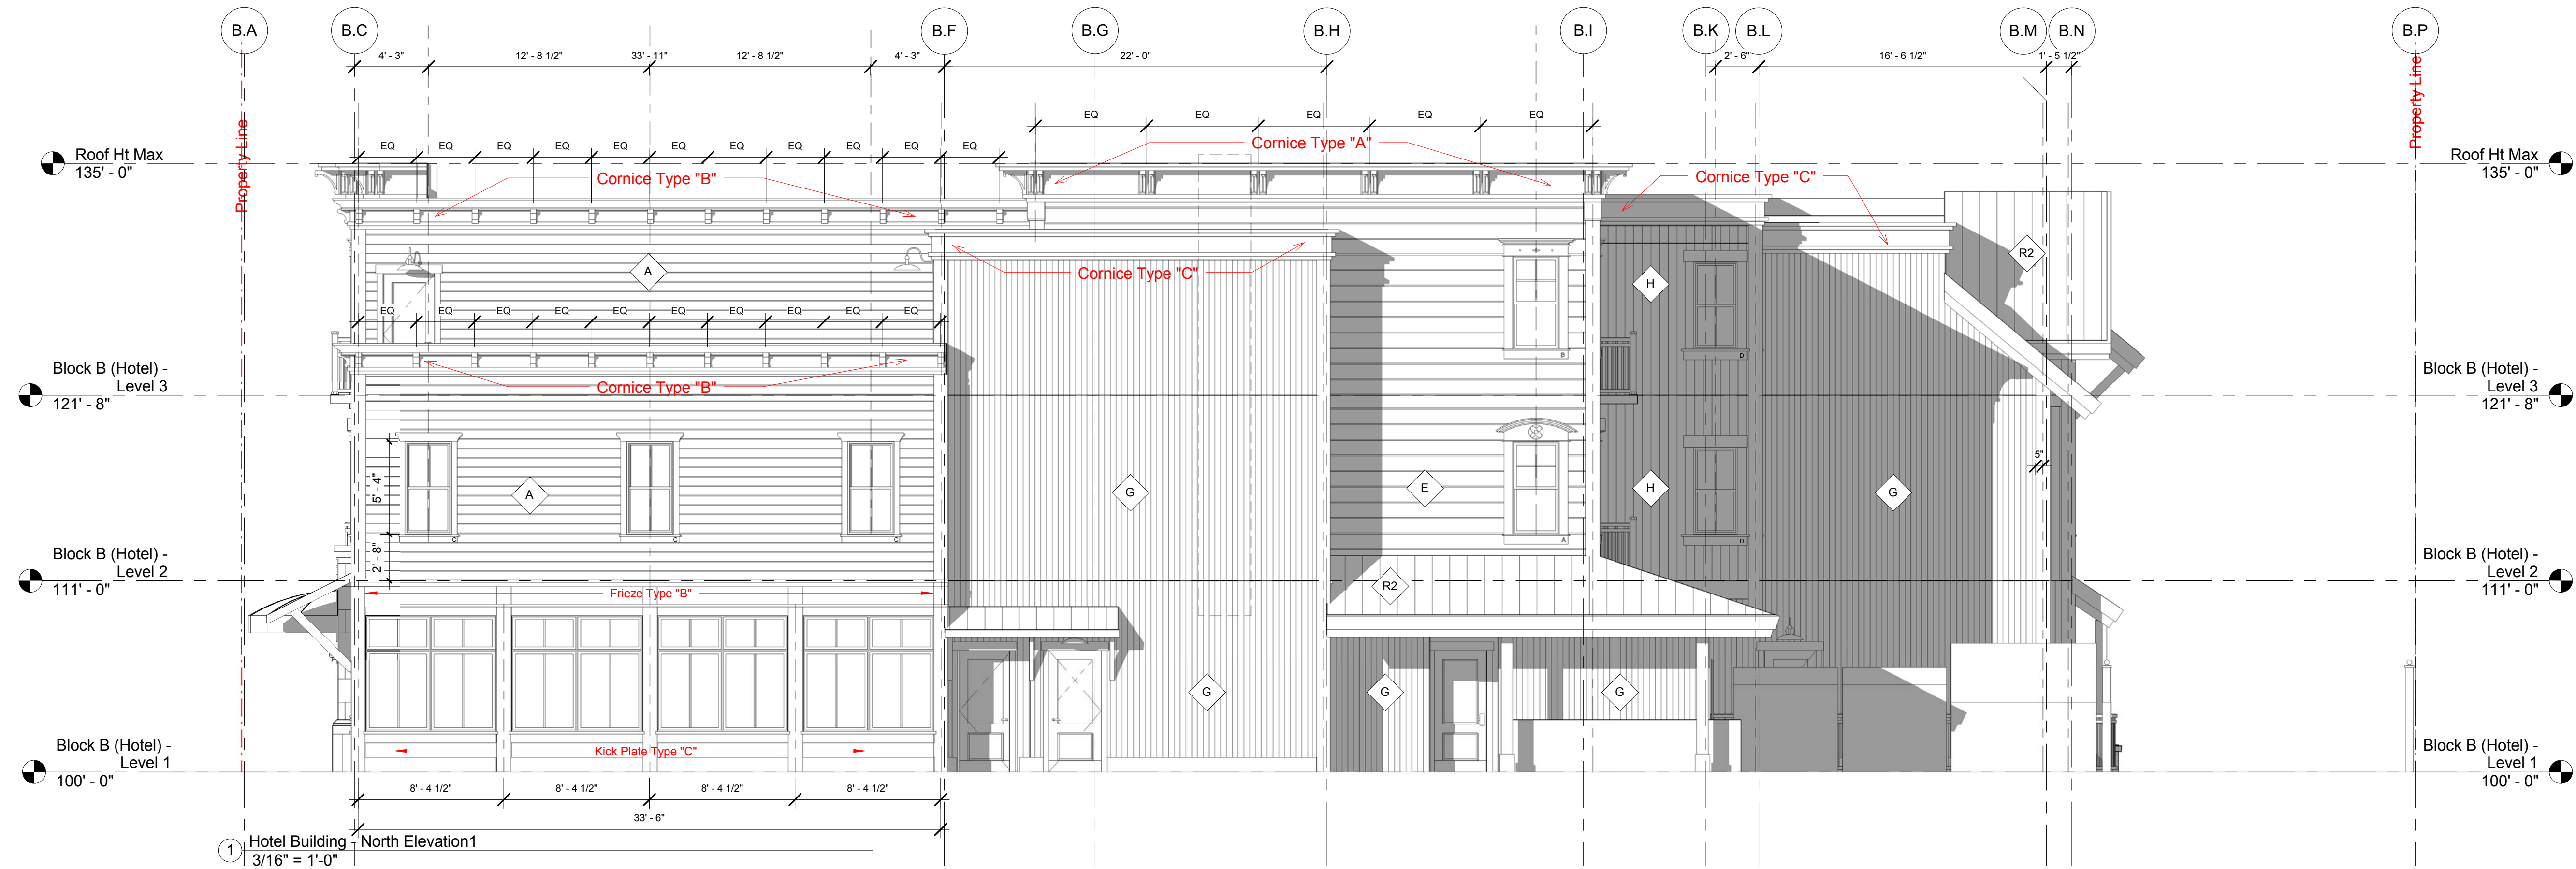

Hotel North Elevation NEW VERSION A

GENERAL NOTES:

1. All Windows To Be Painted Clad Metal
"Color - As Indicated"
Andersen "E" Series

MATERIAL KEY - Walls

- | | | | |
|---|-------------------------------------|---|---|
| A | 6" HORIZONTAL SHIP LAP WOOD SIDING | F | STONE VENEER - MOSS ROCK |
| B | 10" HORIZONTAL SHIP LAP WOOD SIDING | G | 3" VERTICAL TONGUE & GROOVE WOOD SIDING |
| C | BOARD & BATTEN - WOOD SIDING | H | 6" VERTICAL TONGUE & GROOVE WOOD SIDING |
| D | 6" HORIZONTAL CHANNEL WOOD SIDING | I | 10" VERTICAL TONGUE & GROOVE WOOD SIDING |
| E | 10" HORIZONTAL CHANNEL WOOD SIDING | J | STONE VENEER 16" COURSING, RANDOM 16" OR 24" WIDTH SANDSTONE, CHISELED EDGE |

MATERIAL KEY - Roofs

- | | |
|----|-------------------------------------|
| R1 | Corrugated Metal Roof - Galvanized |
| R2 | 5V - Crimp Metal Panel - Galvanized |
| R3 | Standing Seam Metal - Bonderized |

Material Key
1/8" = 1'-0"



Issues:

Date:	Description:
07/15/2016	BOZAR - Preliminary Review Set
09/28/2016	BOZAR - Preliminary Review Set (Revised)
11/03/2016	BOZAR - Supplemental Information
12/01/2016	BOZAR - Massing Revisions
01/11/2017	BOZAR - Massing Revisions (2)
02/27/2017	BOZAR - General Plan Review Submittal
04/06/2017	BOZAR - Revisions
05/11/2017	BOZAR - Revisions
06/02/2017	BOZAR - Revisions
07/13/2017	BOZAR - Revisions
08/09/2017	BOZAR - Revisions
08/24/2017	BOZAR - Revisions
11/01/2017	Project:

The Crested Butte Hotel


Issue Date: 8/24/2017

Drawn by: Author

Sheet Title:

Hotel Building - Exterior Elevations

A2.03

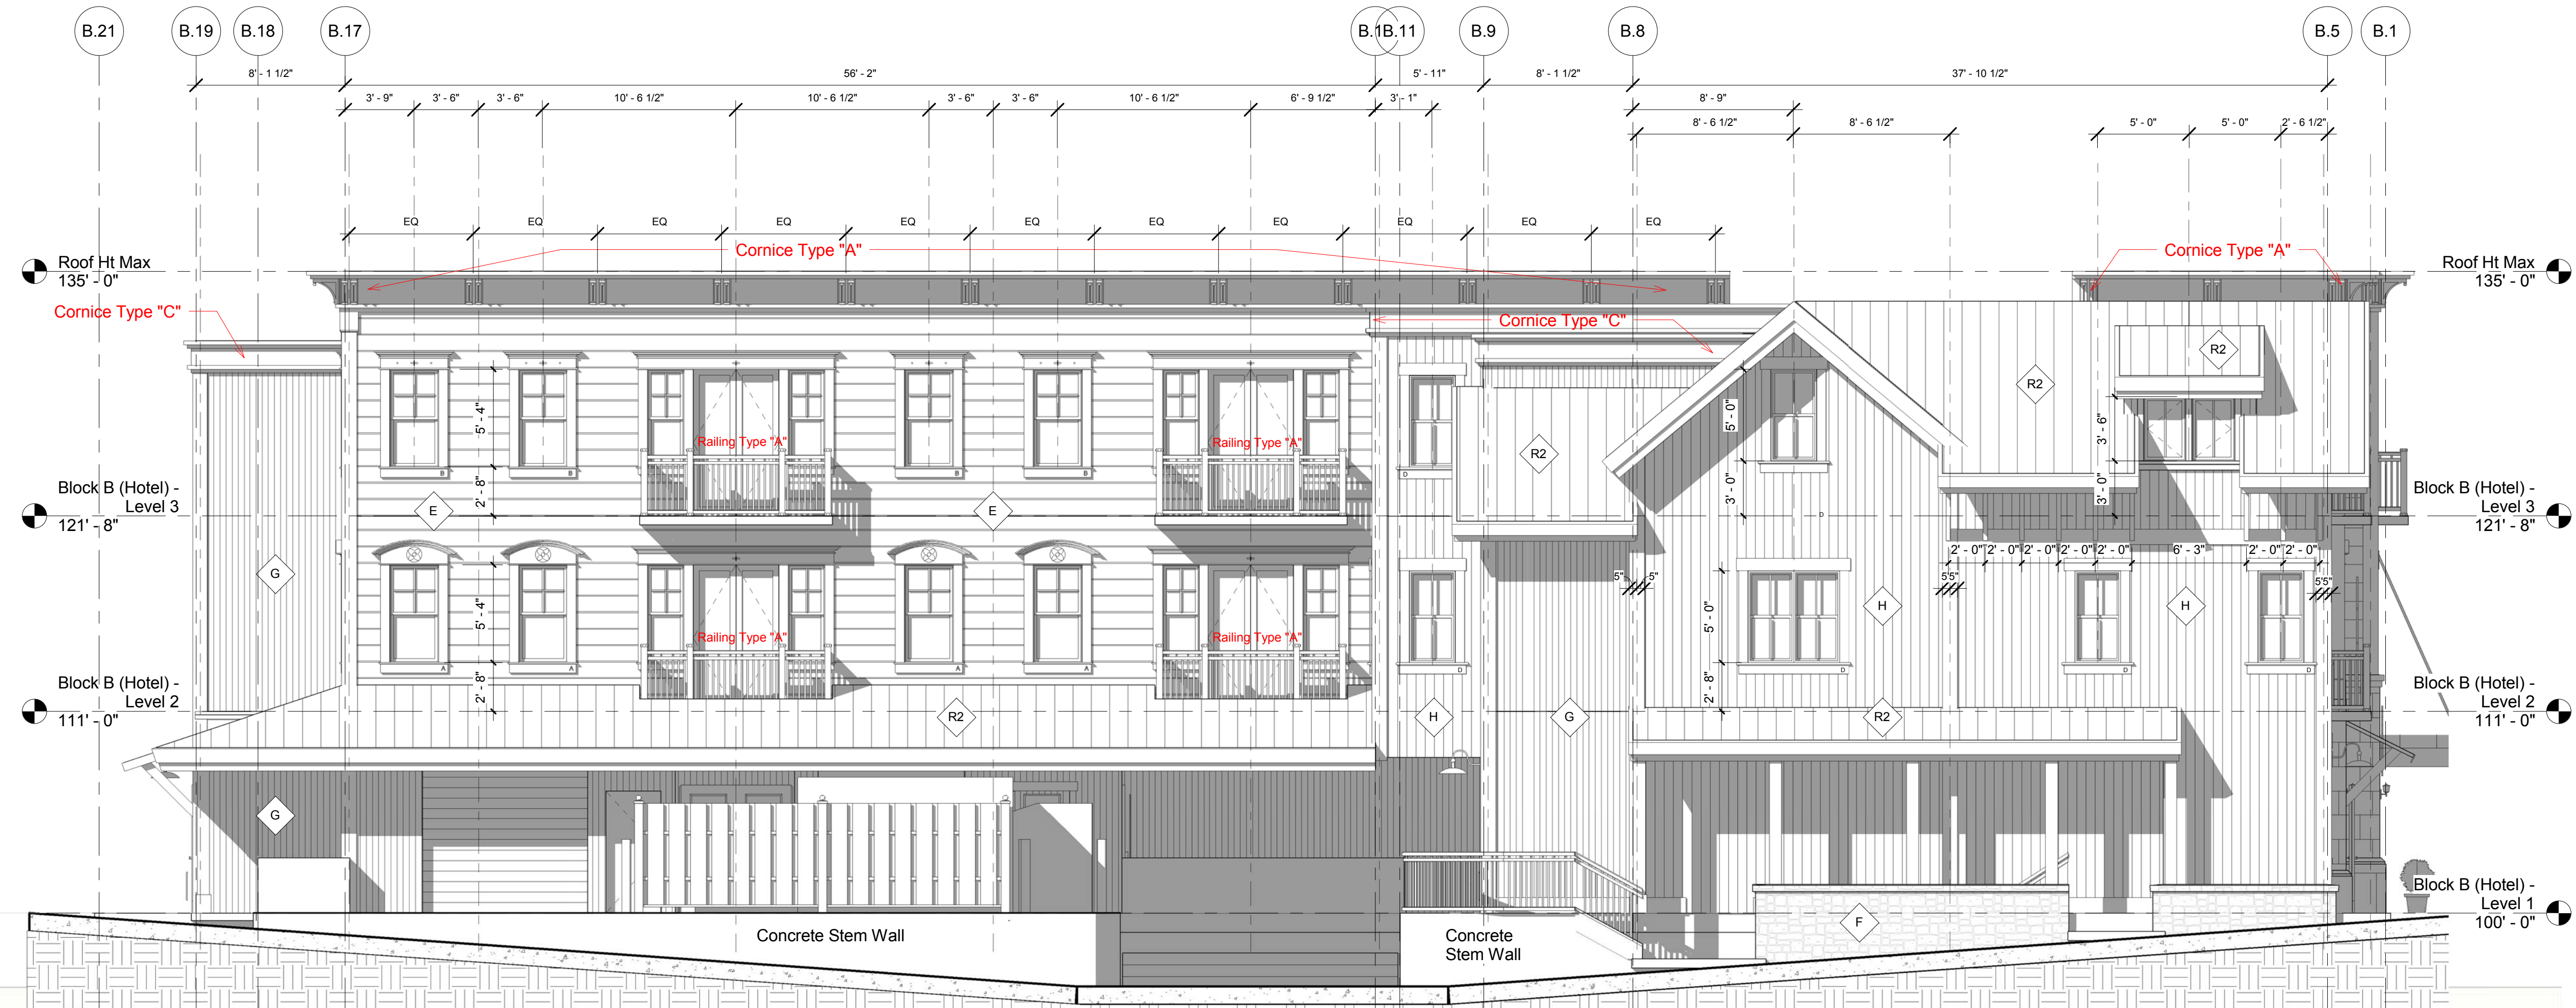

1 Hotel Building - West Elevation1
3/16" = 1'-0"



Hotel West Elevation NEW VERSION A

GENERAL NOTES:

1. All Windows To Be Painted Clad Metal
"Color - As Indicated"
Andersen "E" Series

MATERIAL KEY - Walls

- | | | | |
|---|-------------------------------------|---|---|
| A | 6" HORIZONTAL SHIP LAP WOOD SIDING | F | STONE VENEER - MOSS ROCK |
| B | 10" HORIZONTAL SHIP LAP WOOD SIDING | G | 3" VERTICAL TONGUE & GROOVE WOOD SIDING |
| C | BOARD & BATTEN - WOOD SIDING | H | 6" VERTICAL TONGUE & GROOVE WOOD SIDING |
| D | 6" HORIZONTAL CHANNEL WOOD SIDING | I | 10" VERTICAL TONGUE & GROOVE WOOD SIDING |
| E | 10" HORIZONTAL CHANNEL WOOD SIDING | J | STONE VENEER 16" COURSING, RANDOM 16" OR 24" WIDTH SANDSTONE, CHISELED EDGE |

MATERIAL KEY - Roofs

- | | |
|----|-------------------------------------|
| R1 | Corrugated Metal Roof - Galvanized |
| R2 | 5V - Crimp Metal Panel - Galvanized |
| R3 | Standing Seam Metal - Bonderized |

Material Key
1/8" = 1'-0"



Issues:

Date:	Description:
07/15/2016	BOZAR - Preliminary Review Set
09/28/2016	BOZAR - Preliminary Review Set (Revised)
11/03/2016	BOZAR - Supplemental Information
12/01/2016	BOZAR - Missing Revisions
01/11/2017	BOZAR - Missing Revisions (2)
02/27/2017	BOZAR - General Plan Review Submittal
04/06/2017	BOZAR - Revisions
05/11/2017	BOZAR - Revisions
06/02/2017	BOZAR - Revisions
07/13/2017	BOZAR - Revisions
08/09/2017	BOZAR - Revisions
08/24/2017	BOZAR - Revisions

The Crested Butte Hotel

Issue Date: 8/24/2017

Drawn by: Author

Sheet Title:

Hotel Building - Exterior Elevations

A2.04



1 Annex Building - East Elevation
3/16" = 1'-0"



Annex East Elevation NEW VERSION B

GENERAL NOTES:

1. All Windows To Be Painted Clad Metal
"Color - As Indicated"
Andersen "E" Series

MATERIAL KEY - Walls

- A 6" HORIZONTAL SHIP LAP WOOD SIDING
- B 10" HORIZONTAL SHIP LAP WOOD SIDING
- C BOARD & BATTEN - WOOD SIDING
- D 6" HORIZONTAL CHANNEL WOOD SIDING
- E 10" HORIZONTAL CHANNEL WOOD SIDING

- F STONE VENEER - MOSS ROCK
- G 3" VERTICAL TONGUE & GROOVE WOOD SIDING
- H 6" VERTICAL TONGUE & GROOVE WOOD SIDING
- I 10" VERTICAL TONGUE & GROOVE WOOD SIDING
- J STONE VENEER 16" COURSING, RANDOM 16" OR 24" WIDTH SANDSTONE, CHISELED EDGE

MATERIAL KEY - Roofs

- R1 Corrugated Metal Roof - Galvanized
- R2 5V - Crimp Metal Panel - Galvanized
- R3 Standing Seam Metal - Bonderized



Issues:

Date:	Description:
07/15/2016	BOZAR - Preliminary Review Set
09/28/2016	BOZAR - Preliminary Review Set (Revised)
11/03/2016	BOZAR - Supplemental Information
12/01/2016	BOZAR - Massing Revisions (2)
01/11/2017	BOZAR - Massing Revisions (2)
02/27/2017	BOZAR - General Plan Review Submittal
04/08/2017	BOZAR - Revisions
05/11/2017	BOZAR - Revisions
06/02/2017	BOZAR - Revisions
07/13/2017	BOZAR - Revisions
08/09/2017	BOZAR - Revisions
08/24/2017	BOZAR - Revisions
Project:	

The Crested Butte Hotel

Issue Date: 8/24/2017

Drawn by: Author


Sheet Title:

Annex Building - Exterior Elevations


A2.05

Material Key
1/8" = 1'-0"

C:\Users\Gary\Documents\161130_Sixth Street Station (und parking)_gary_gary.rvt
Time Stamp: 8/24/2017 12:40:50 PM
Copyright © 2017 by Sunlit Architecture, LLC

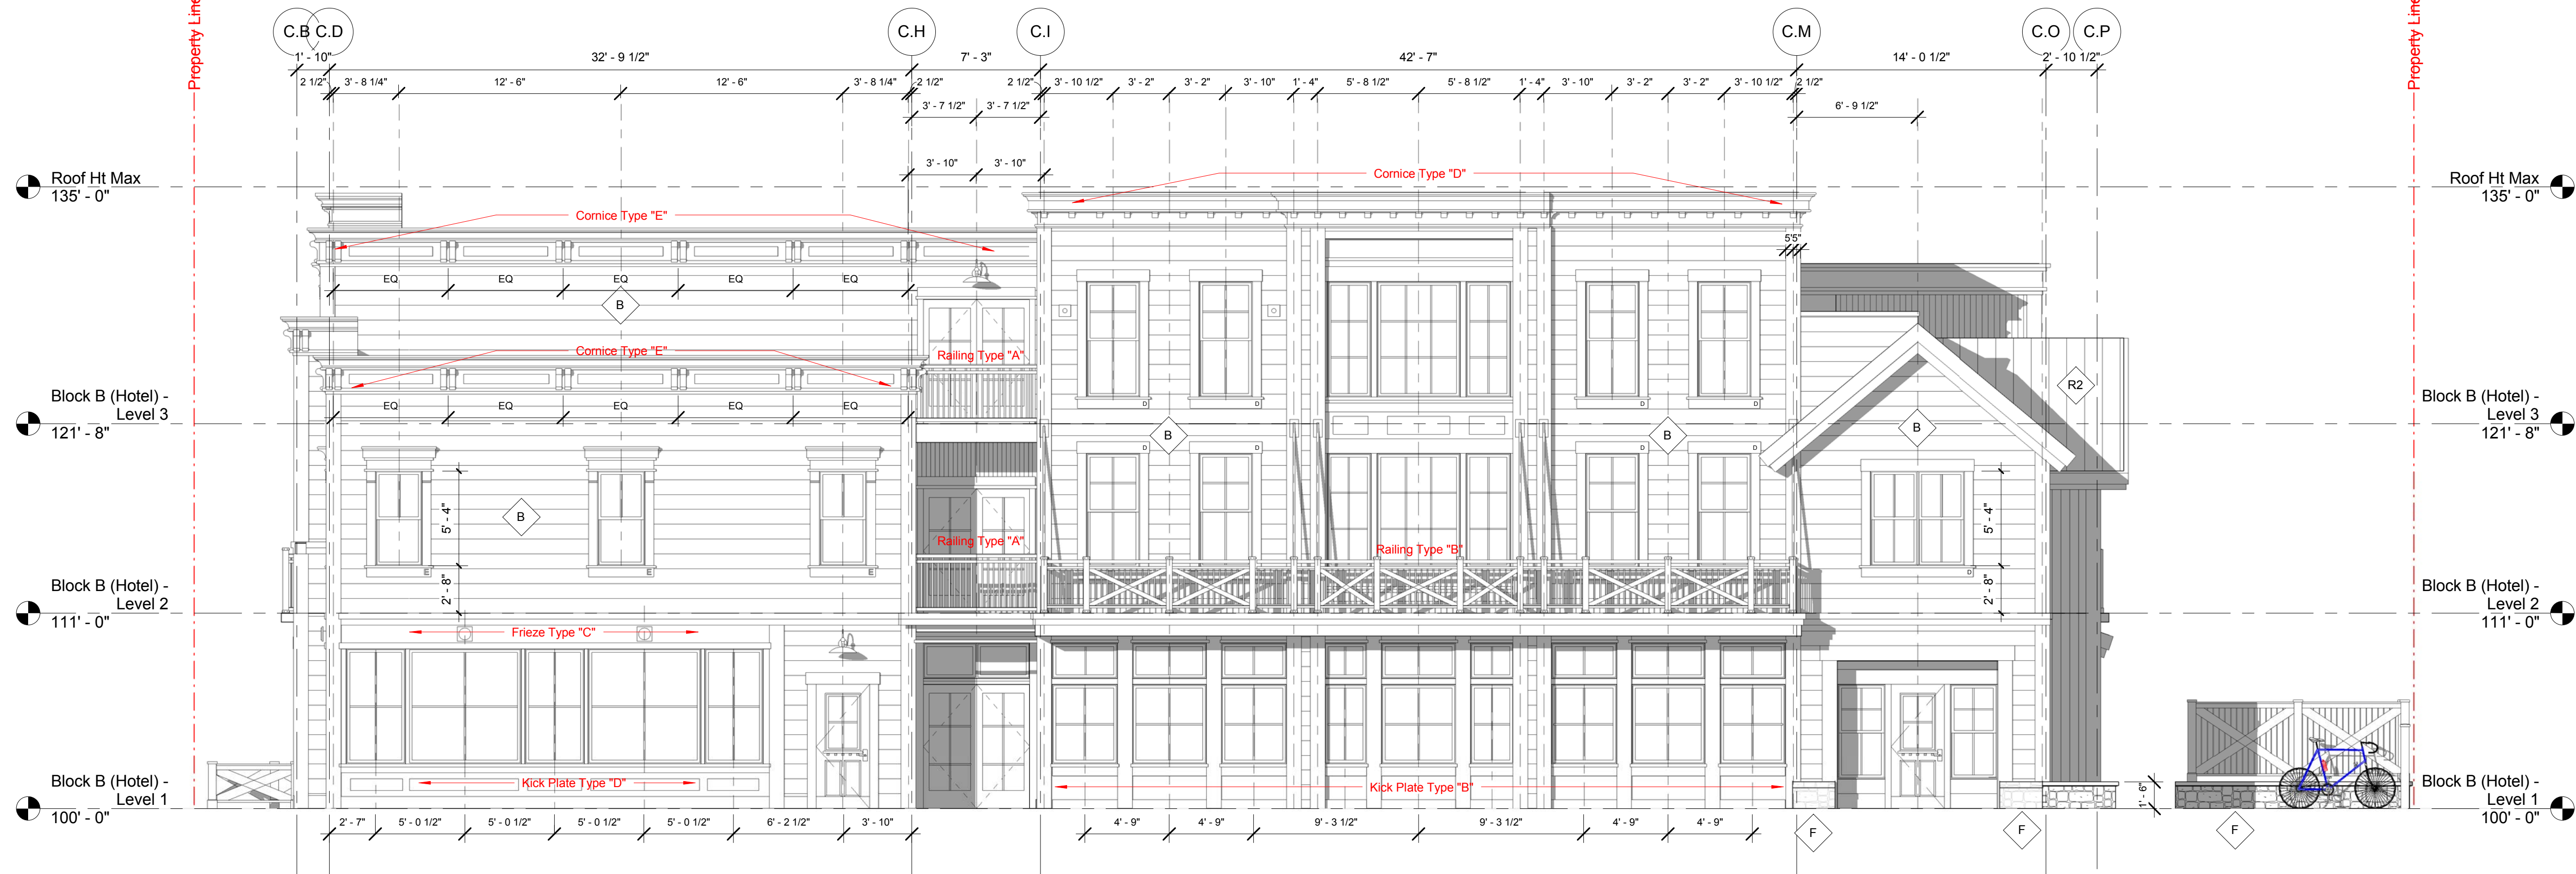

1 Annex Building - North Elevation
3/16" = 1'-0"

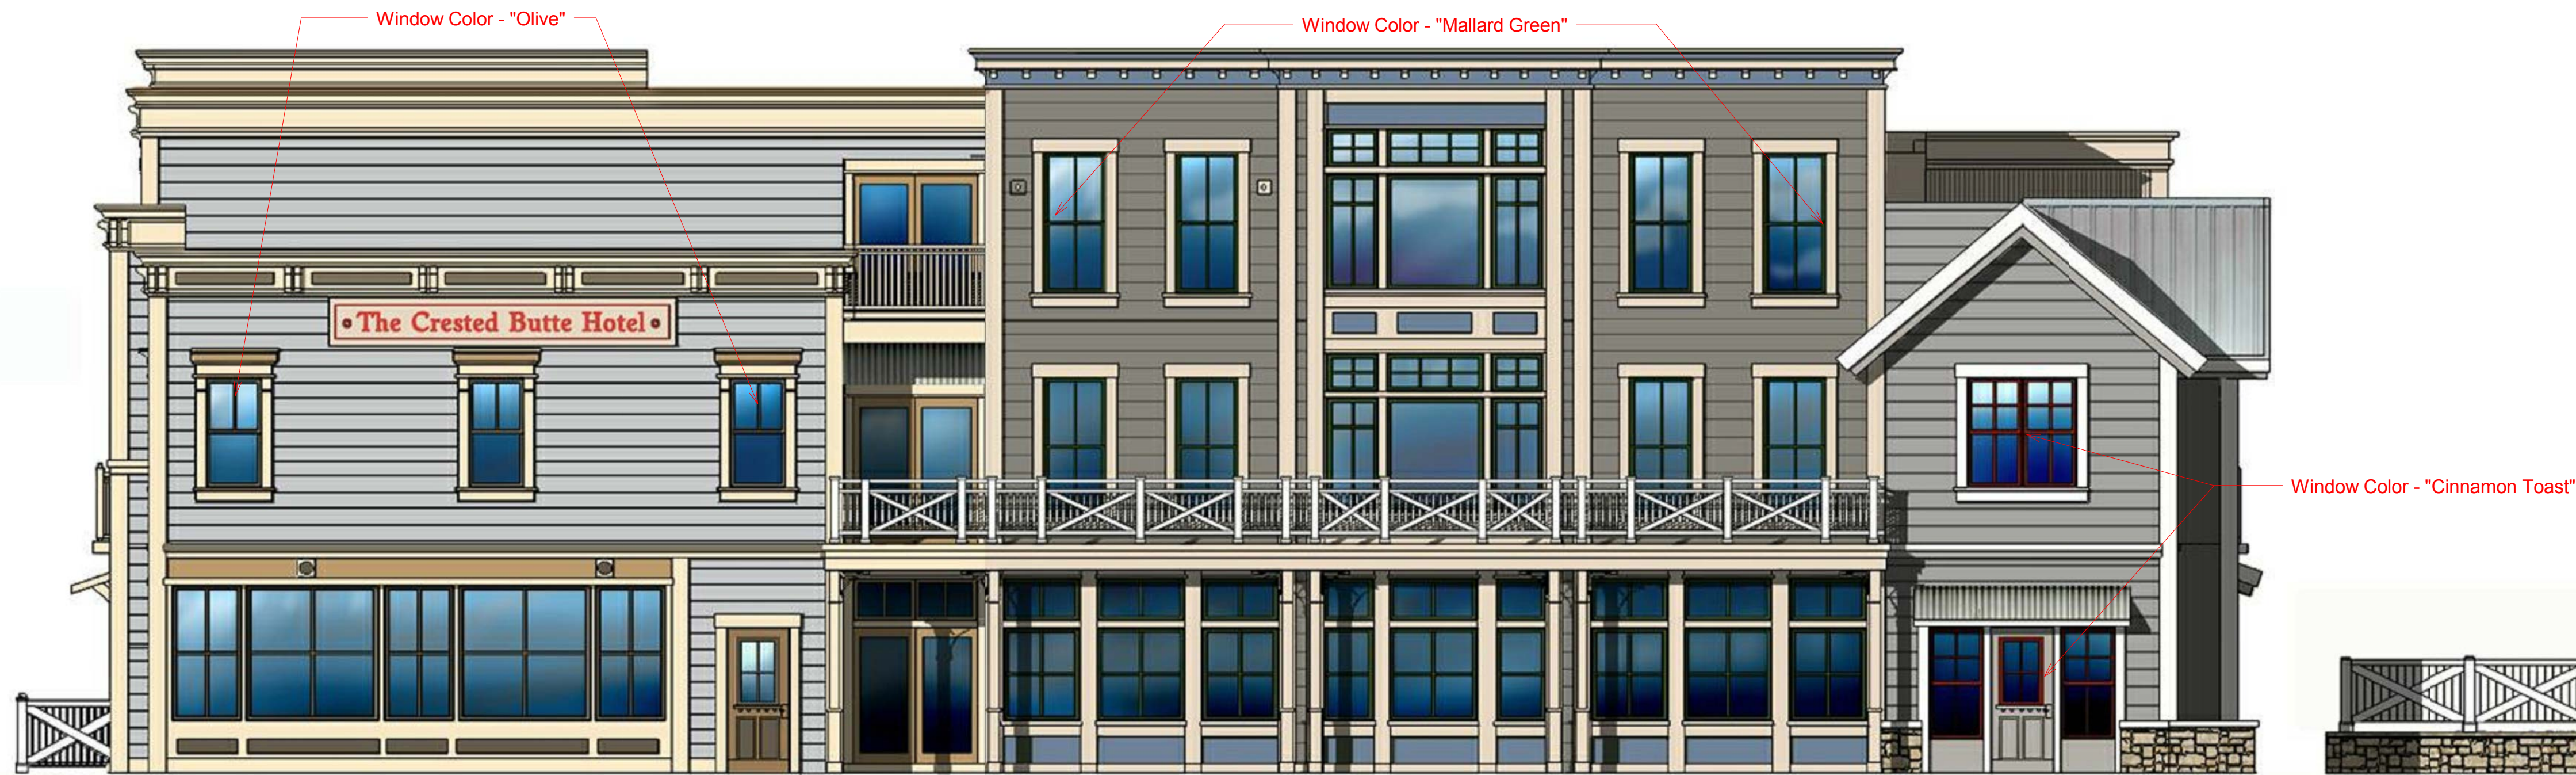

Annex North Elevation NEW VERSION B

GENERAL NOTES:

1. All Windows To Be Painted Clad Metal
"Color - As Indicated"
Andersen "E" Series

MATERIAL KEY - Walls

- A 6" HORIZONTAL SHIP LAP WOOD SIDING
- B 10" HORIZONTAL SHIP LAP WOOD SIDING
- C BOARD & BATTEN - WOOD SIDING
- D 6" HORIZONTAL CHANNEL WOOD SIDING
- E 10" HORIZONTAL CHANNEL WOOD SIDING

- F STONE VENEER - MOSS ROCK
- G 3" VERTICAL TONGUE & GROOVE WOOD SIDING
- H 6" VERTICAL TONGUE & GROOVE WOOD SIDING
- I 10" VERTICAL TONGUE & GROOVE WOOD SIDING
- J STONE VENEER 16" COURSING, RANDOM 16" OR 24" WIDTH SANDSTONE, CHISELED EDGE

MATERIAL KEY - Roofs

- R1 Corrugated Metal Roof - Galvanized
- R2 5V - Crimp Metal Panel - Galvanized
- R3 Standing Seam Metal - Bonderized

Material Key
1/8" = 1'-0"



Issues:

Date:	Description:
07/15/2016	BOZAR - Preliminary Review Set
09/28/2016	BOZAR - Preliminary Review Set (Revised)
11/03/2016	BOZAR - Supplemental Information
12/01/2016	BOZAR - Massing Revisions
01/11/2017	BOZAR - Massing Revisions (2)
02/27/2017	BOZAR - General Plan Review Submittal
04/08/2017	BOZAR - Revisions
05/11/2017	BOZAR - Revisions
06/02/2017	BOZAR - Revisions
07/13/2017	BOZAR - Revisions
08/09/2017	BOZAR - Revisions
08/24/2017	BOZAR - Revisions
Project:	

The Crested Butte Hotel


Issue Date: 8/24/2017

Drawn by: Author

Sheet Title:

Annex Building - Exterior Elevations

A2.06

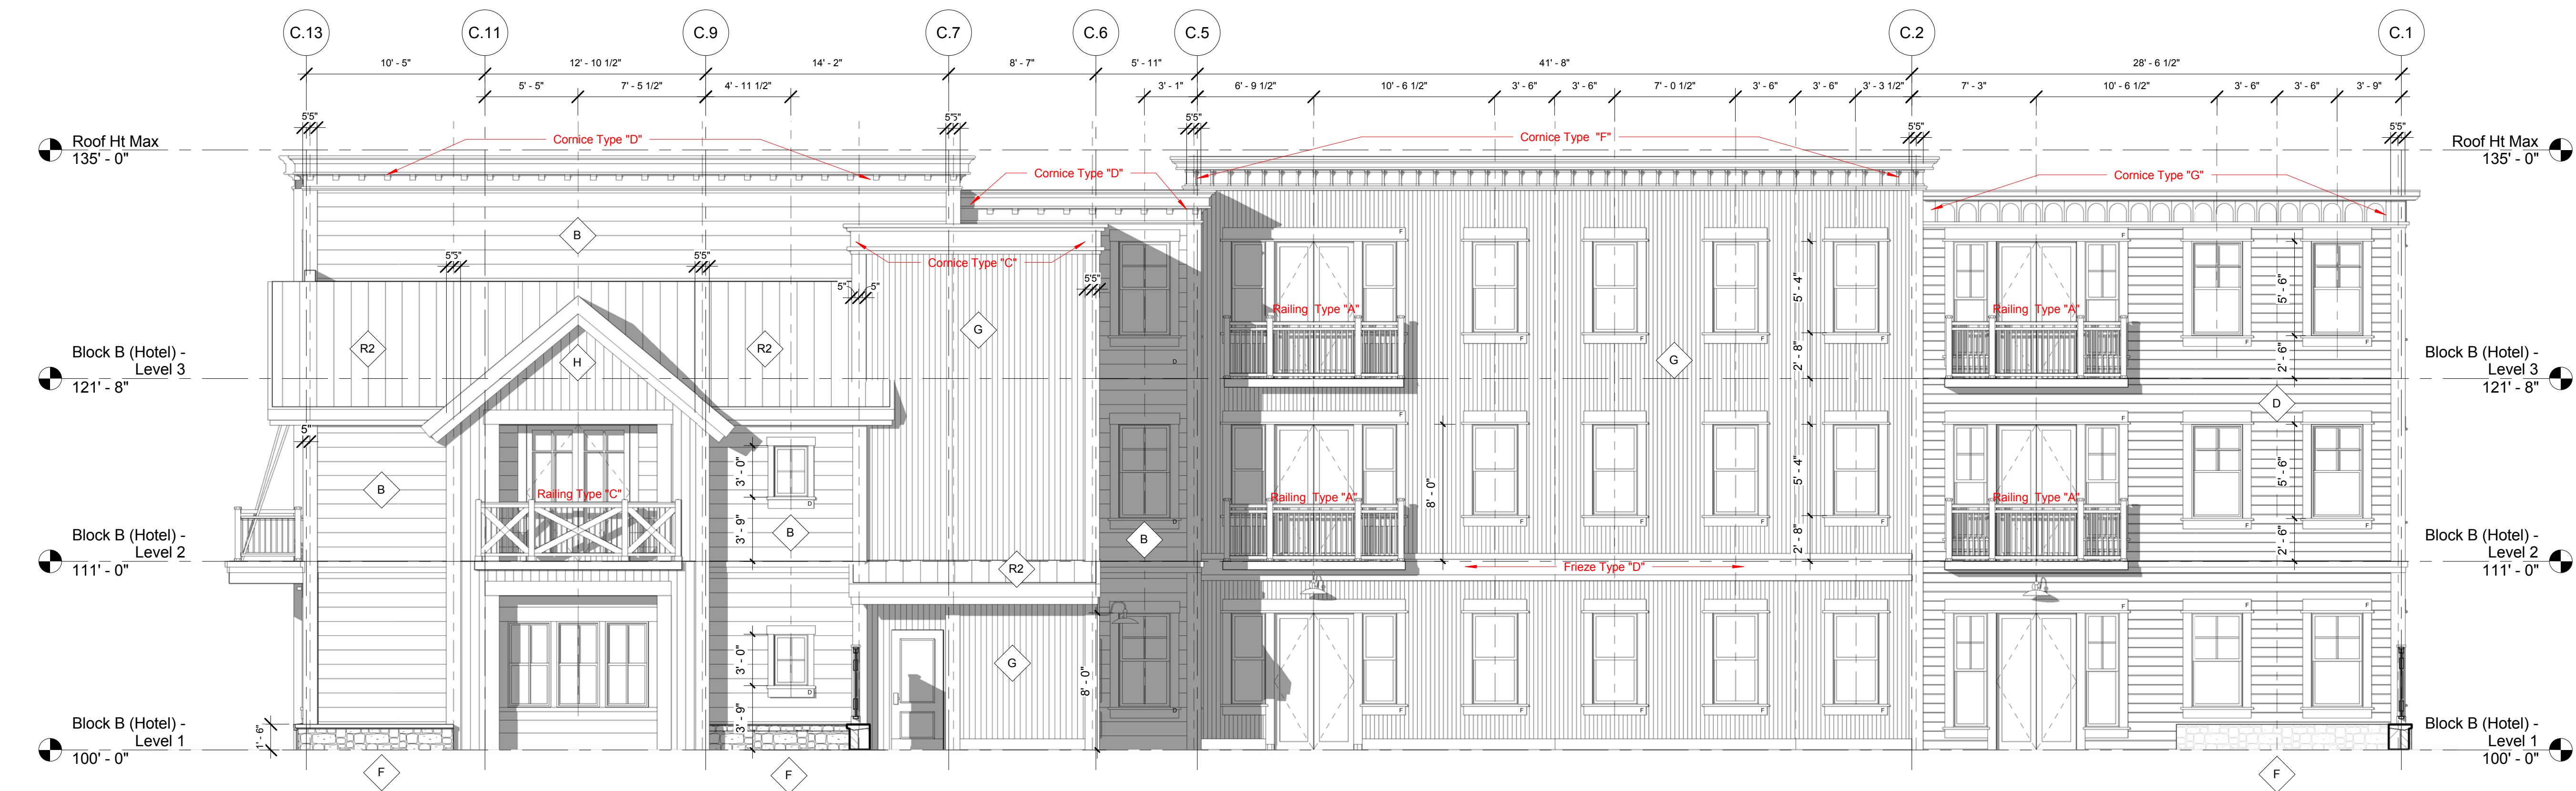

1 Annex Building - West Elevation
3/16" = 1'-0"



South Elevation NEW VERSION B

GENERAL NOTES:

1. All Windows To Be Painted Clad Metal
"Color - As Indicated"
Andersen "E" Series

MATERIAL KEY - Walls

- | | | | |
|---|-------------------------------------|---|---|
| A | 6" HORIZONTAL SHIP LAP WOOD SIDING | F | STONE VENEER - MOSS ROCK |
| B | 10" HORIZONTAL SHIP LAP WOOD SIDING | G | 3" VERTICAL TONGUE & GROOVE WOOD SIDING |
| C | BOARD & BATTEN - WOOD SIDING | H | 6" VERTICAL TONGUE & GROOVE WOOD SIDING |
| D | 6" HORIZONTAL CHANNEL WOOD SIDING | I | 10" VERTICAL TONGUE & GROOVE WOOD SIDING |
| E | 10" HORIZONTAL CHANNEL WOOD SIDING | J | STONE VENEER 16" COURSING, RANDOM 16" OR 24" WIDTH SANDSTONE, CHISELED EDGE |

MATERIAL KEY - Roofs

- | | |
|----|-------------------------------------|
| R1 | Corrugated Metal Roof - Galvanized |
| R2 | 5V - Crimp Metal Panel - Galvanized |
| R3 | Standing Seam Metal - Bonderized |



Issues:

Date:	Description:
07/15/2016	BOZAR - Preliminary Review Set
09/28/2016	BOZAR - Preliminary Review Set (Revised)
11/03/2016	BOZAR - Supplemental Information
12/01/2016	BOZAR - Massing Revisions
01/11/2017	BOZAR - Massing Revisions (2)
02/27/2017	BOZAR - General Plan Review Submittal
04/08/2017	BOZAR - Revisions
05/11/2017	BOZAR - Revisions
06/02/2017	BOZAR - Revisions
07/13/2017	BOZAR - Revisions
08/09/2017	BOZAR - Revisions
08/24/2017	BOZAR - Revisions
Project:	

The Crested Butte Hotel

Issue Date: 8/24/2017

Drawn by: Author

Sheet Title:

Annex Building - Exterior Elevations

A2.07

Material Key
1/8" = 1'-0"

C:\Users\Gary\Documents\161130_Sixth Street Station (und parking)_gary_gary.rvt
Time Stamp: 8/24/2017 12:41:09 PM
Copyright © 2017 by Sunlit Architecture, LLC



1 Annex Building - South Elevation
3/16" = 1'-0"



Annex West Elevation NEW VERSION B

GENERAL NOTES:

1. All Windows To Be Painted Clad Metal
"Color - As Indicated"
Andersen "E" Series

MATERIAL KEY - Walls

- | | | | |
|---|-------------------------------------|---|---|
| A | 6" HORIZONTAL SHIP LAP WOOD SIDING | F | STONE VENEER - MOSS ROCK |
| B | 10" HORIZONTAL SHIP LAP WOOD SIDING | G | 3" VERTICAL TONGUE & GROOVE WOOD SIDING |
| C | BOARD & BATTEN - WOOD SIDING | H | 6" VERTICAL TONGUE & GROOVE WOOD SIDING |
| D | 6" HORIZONTAL CHANNEL WOOD SIDING | I | 10" VERTICAL TONGUE & GROOVE WOOD SIDING |
| E | 10" HORIZONTAL CHANNEL WOOD SIDING | J | STONE VENEER 16" COURSING, RANDOM 16" OR 24" WIDTH SANDSTONE, CHISELED EDGE |

MATERIAL KEY - Roofs

- | | |
|----|-------------------------------------|
| R1 | Corrugated Metal Roof - Galvanized |
| R2 | 5V - Crimp Metal Panel - Galvanized |
| R3 | Standing Seam Metal - Bonderized |

Material Key
1/8" = 1'-0"



Issues:

Date:	Description:
07/15/2016	BOZAR - Preliminary Review Set
09/28/2016	BOZAR - Preliminary Review Set (Revised)
11/03/2016	BOZAR - Supplemental Information
12/01/2016	BOZAR - Massing Revisions
01/11/2017	BOZAR - Massing Revisions (2)
02/27/2017	BOZAR - General Plan Review Submittal
04/08/2017	BOZAR - Revisions
05/11/2017	BOZAR - Revisions
06/02/2017	BOZAR - Revisions
07/13/2017	BOZAR - Revisions
08/09/2017	BOZAR - Revisions
08/24/2017	BOZAR - Revisions
Project:	

The Crested Butte Hotel

Issue Date: 8/24/2017

Drawn by: Author

Sheet Title:

Annex Building - Exterior Elevations

A2.08



Issues:

Date:	Description:
07/15/2016	BOZAR - Preliminary Review Set
09/28/2016	BOZAR - Preliminary Review Set (Revised)
11/03/2016	BOZAR - Supplemental Information
12/01/2016	BOZAR - Massing Revisions
01/11/2017	BOZAR - Massing Revisions (2)
02/27/2017	BOZAR - General Plan Review Submittal
04/08/2017	BOZAR - Revisions
05/11/2017	BOZAR - Revisions
06/02/2017	BOZAR - Revisions
07/13/2017	BOZAR - Revisions
08/09/2017	BOZAR - Revisions
08/24/2017	BOZAR - Revisions
Project:	

The Crested Butte Hotel


Issue Date: 8/24/2017

Drawn by: Author


Sheet Title:

Cottage 1 - Elevations

A2.09


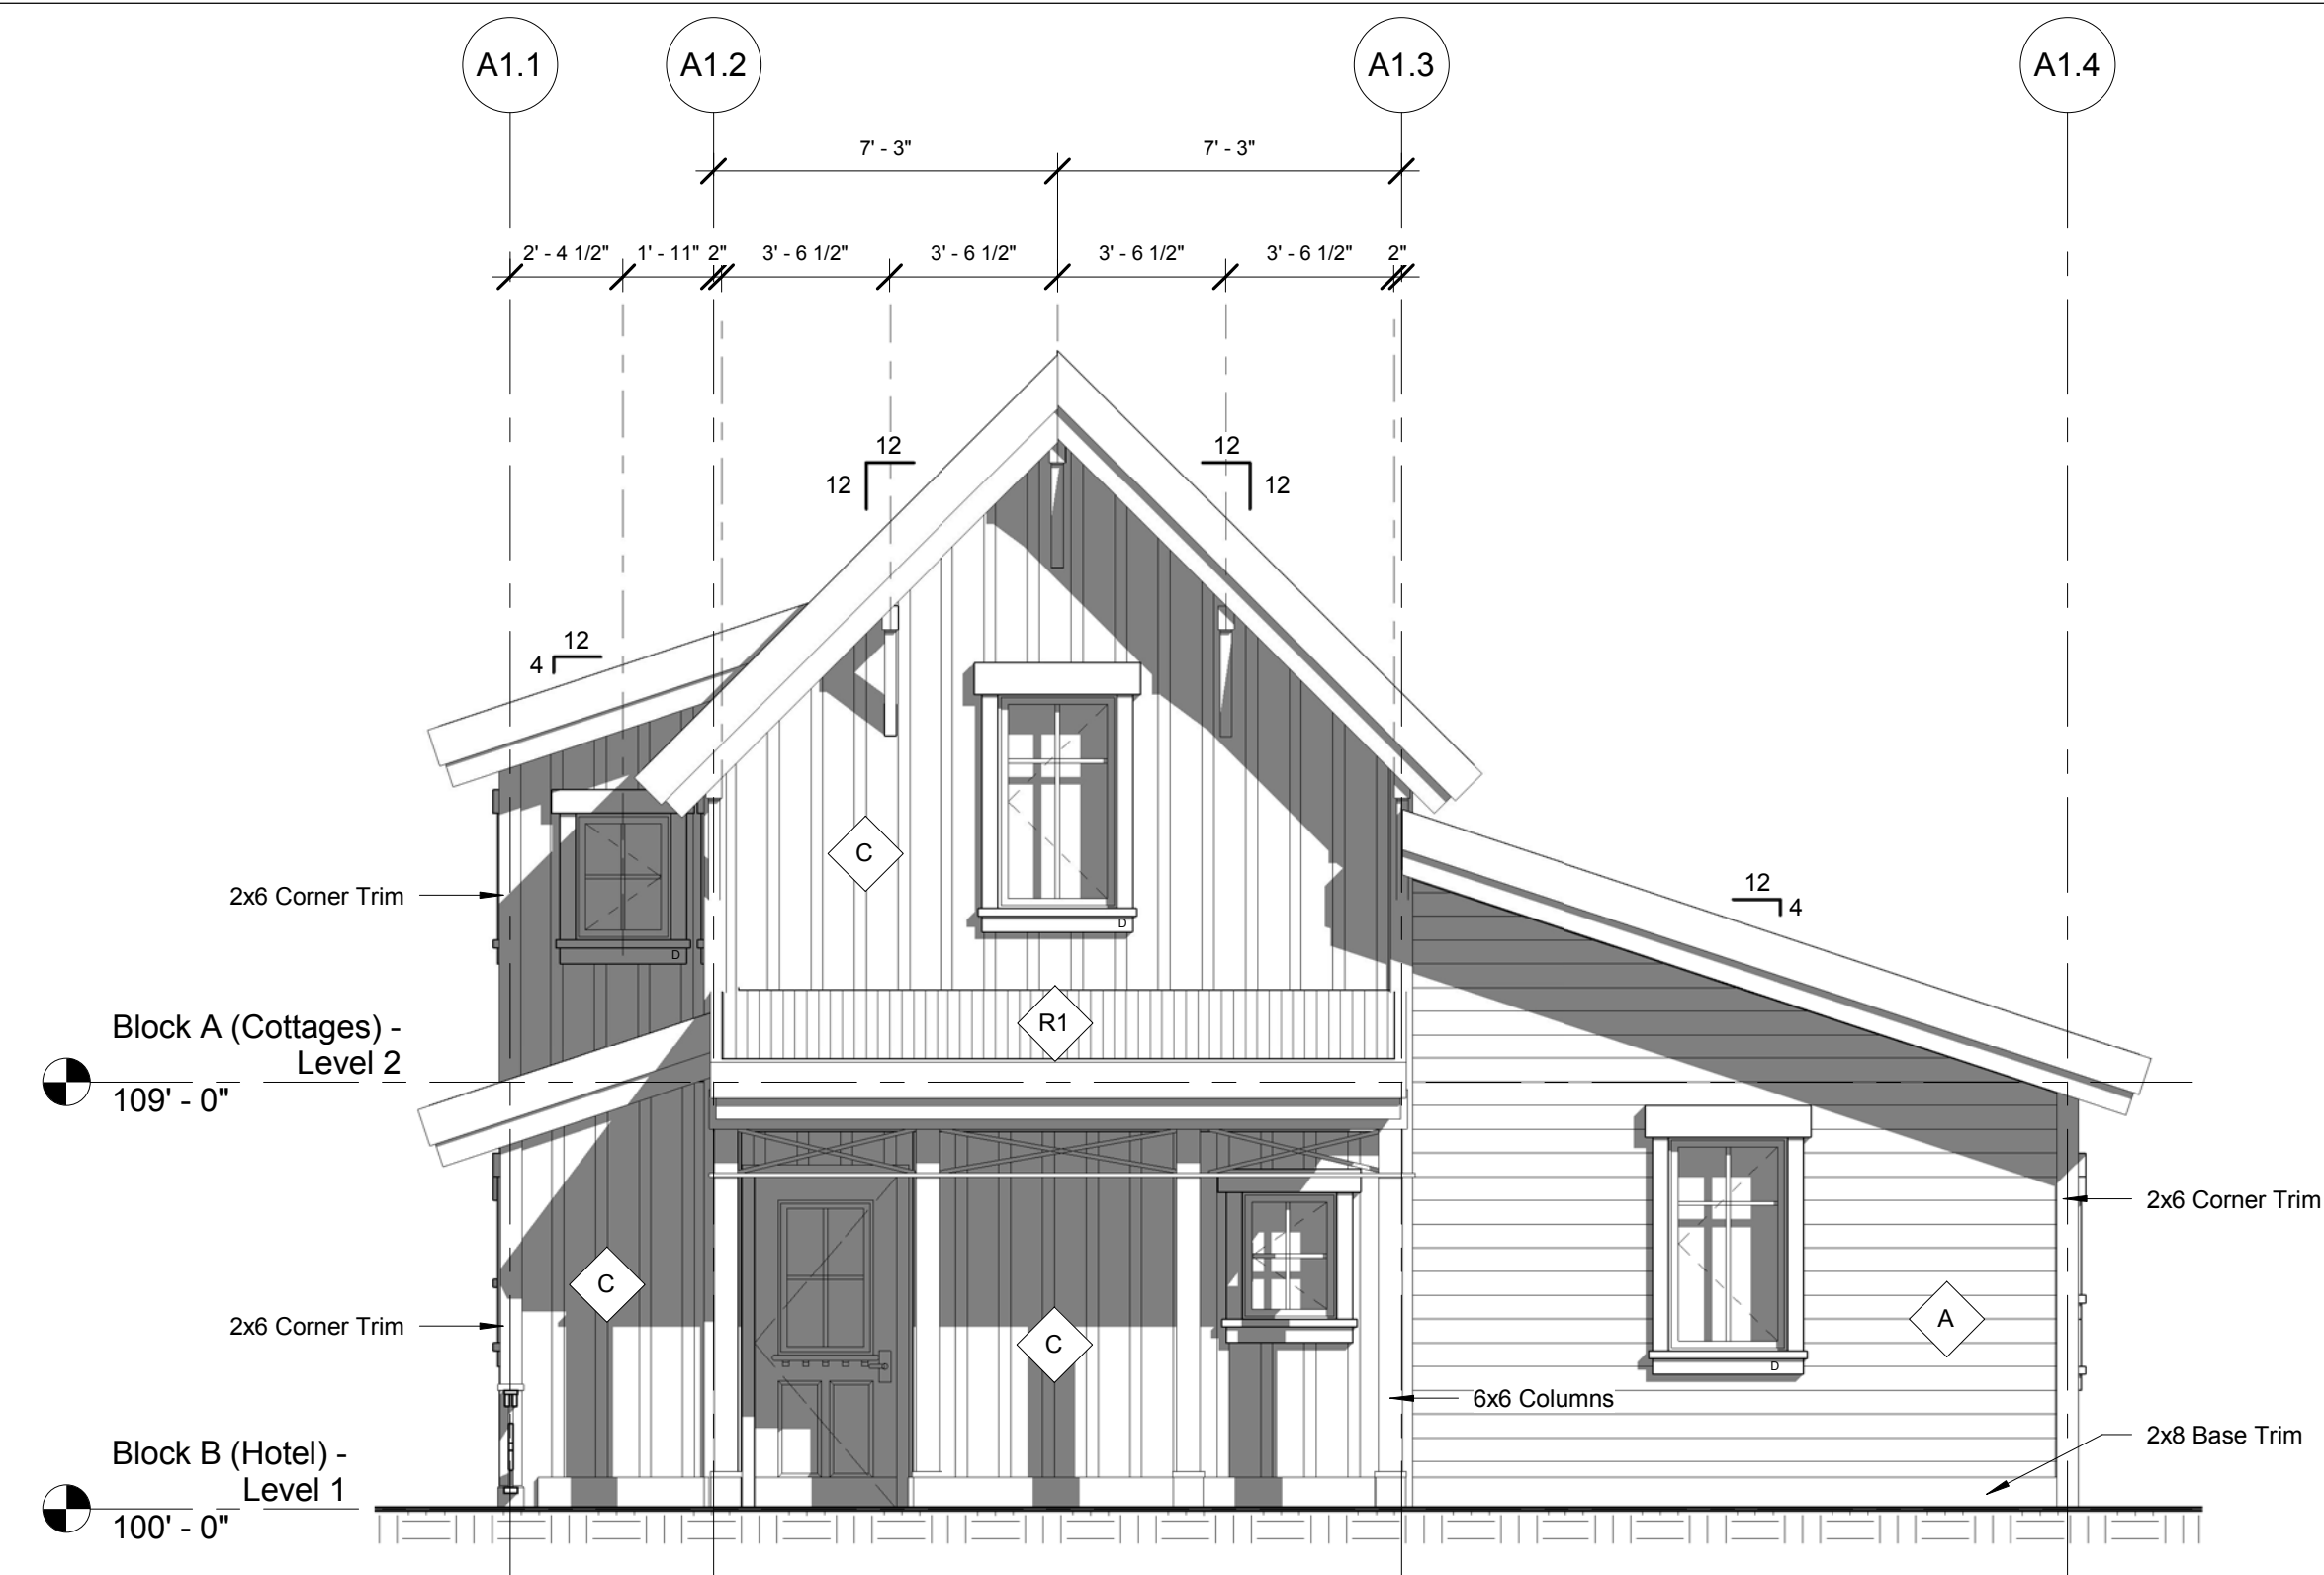


1 Cottage 1 - Elevation (East)
1/4" = 1'-0"

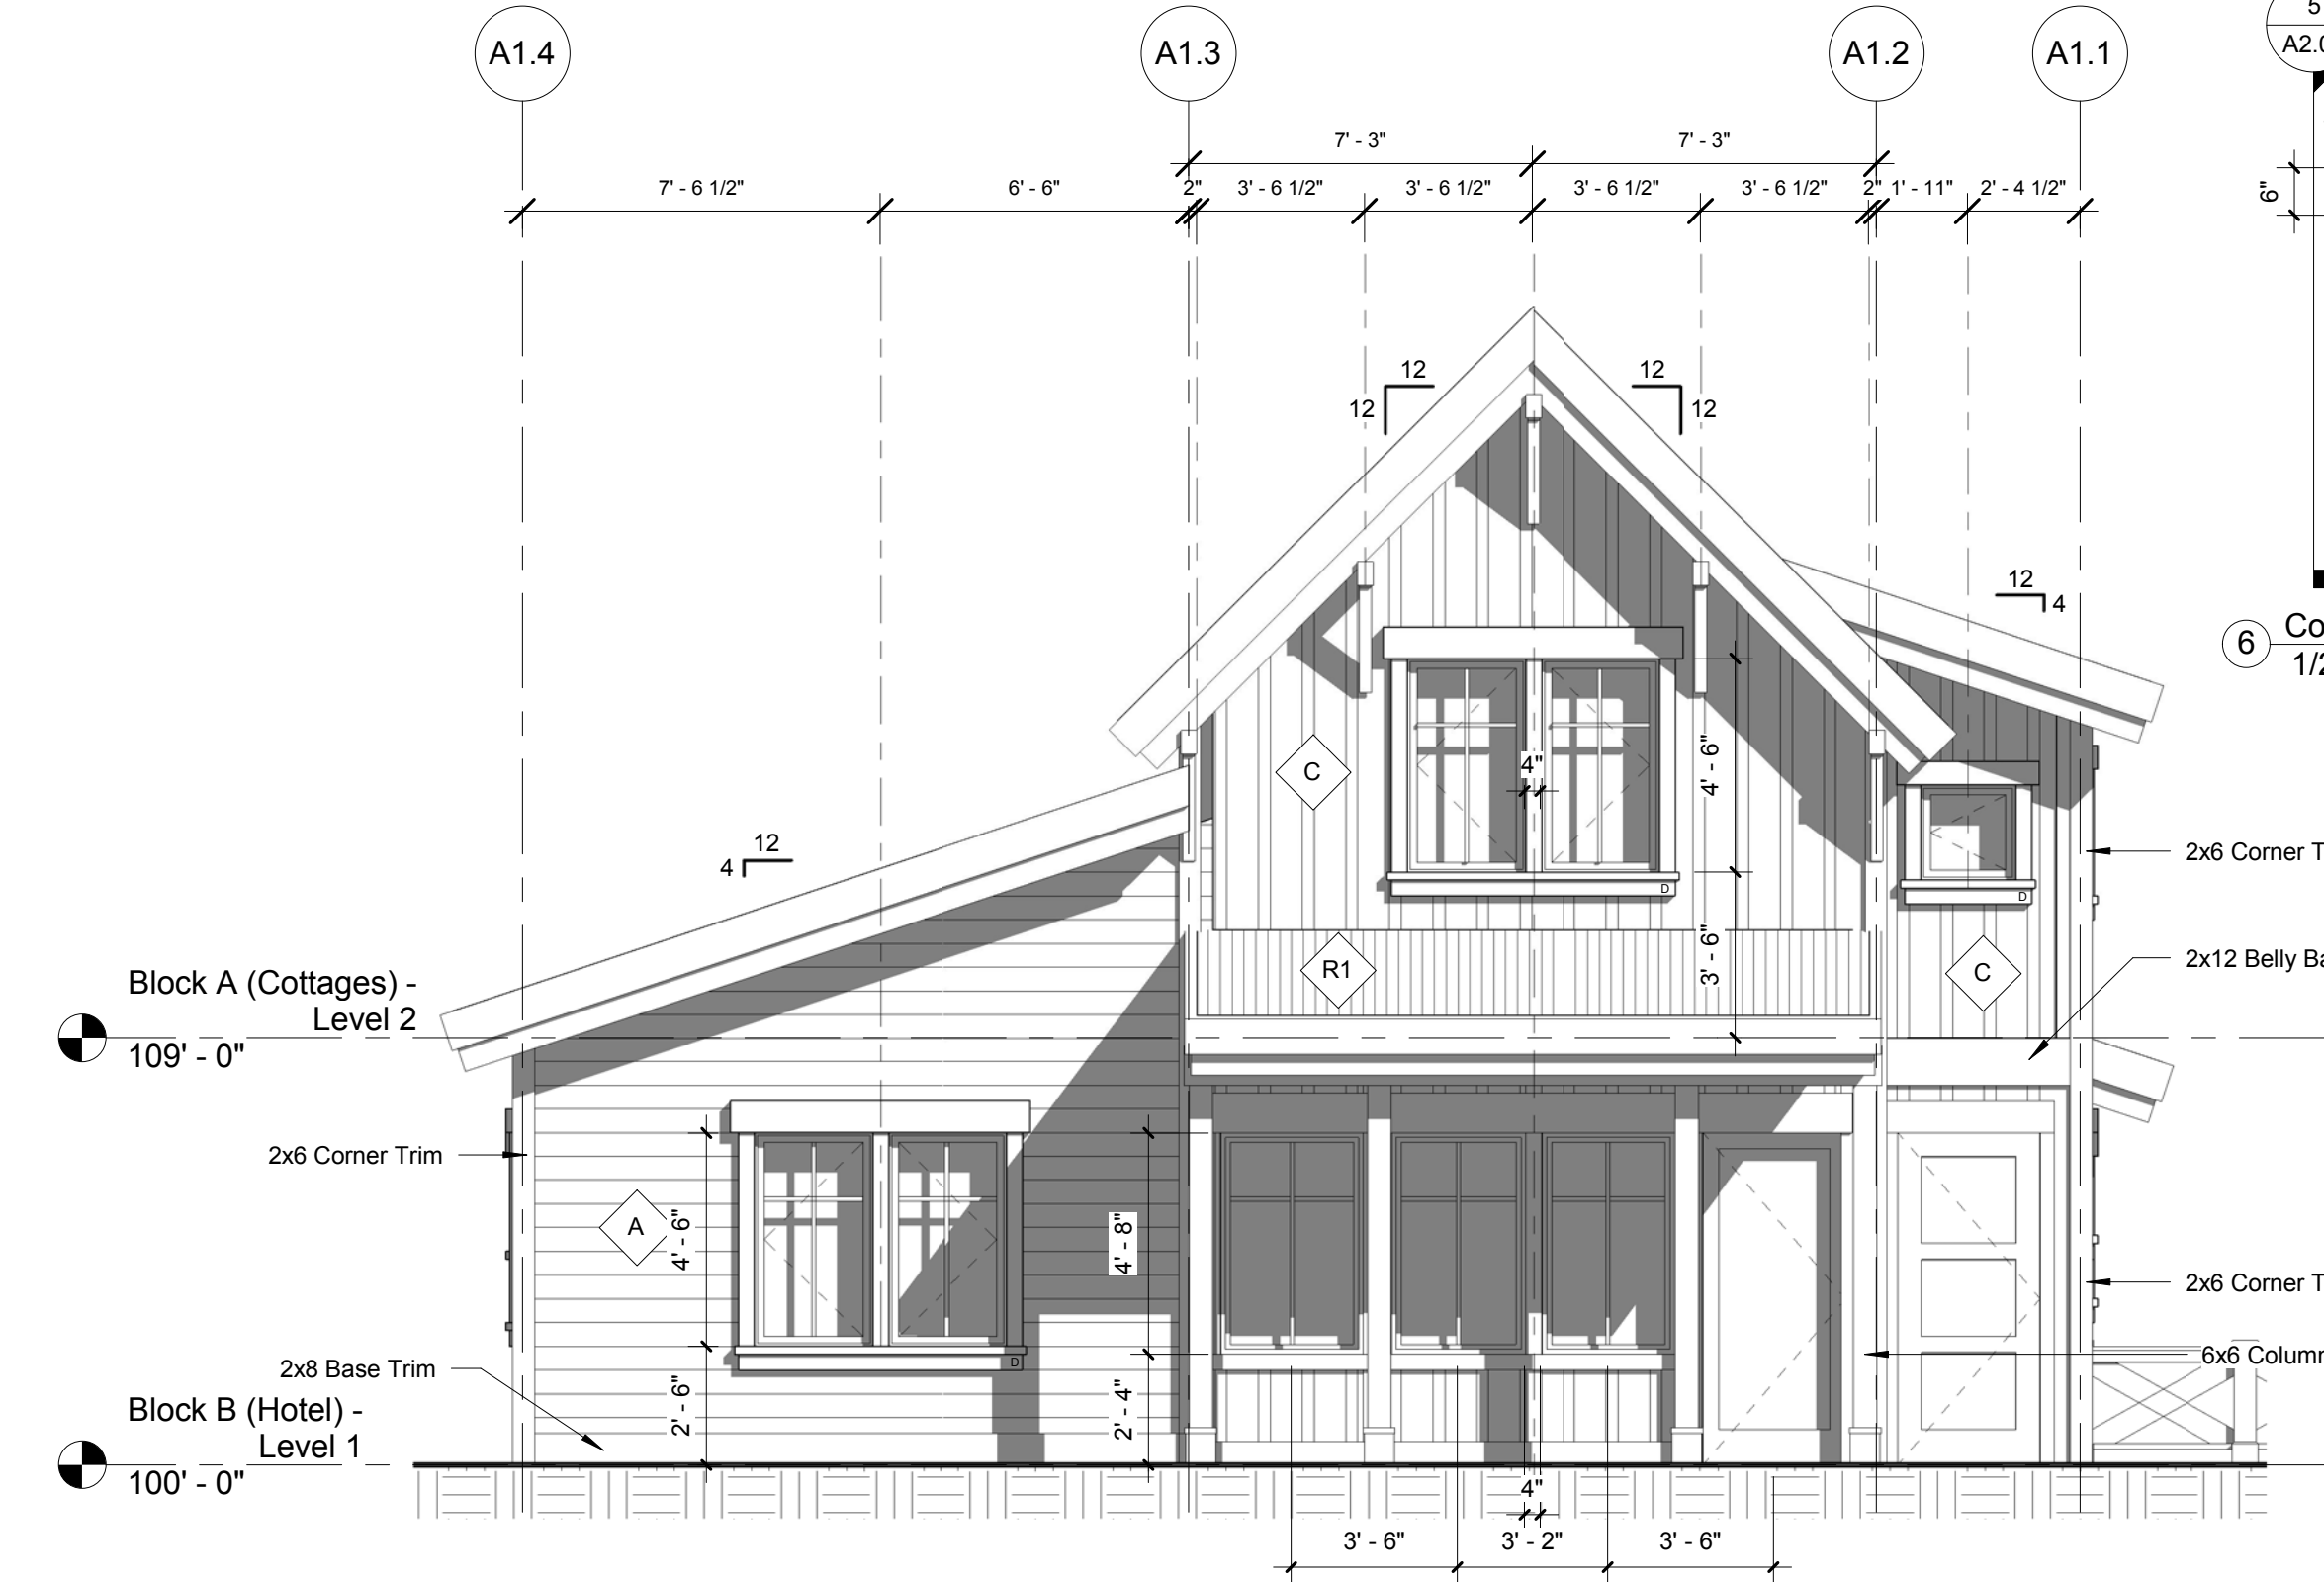


3 Cottage 1 - Elevation (West)
1/4" = 1'-0"


Window Color
"Olive"

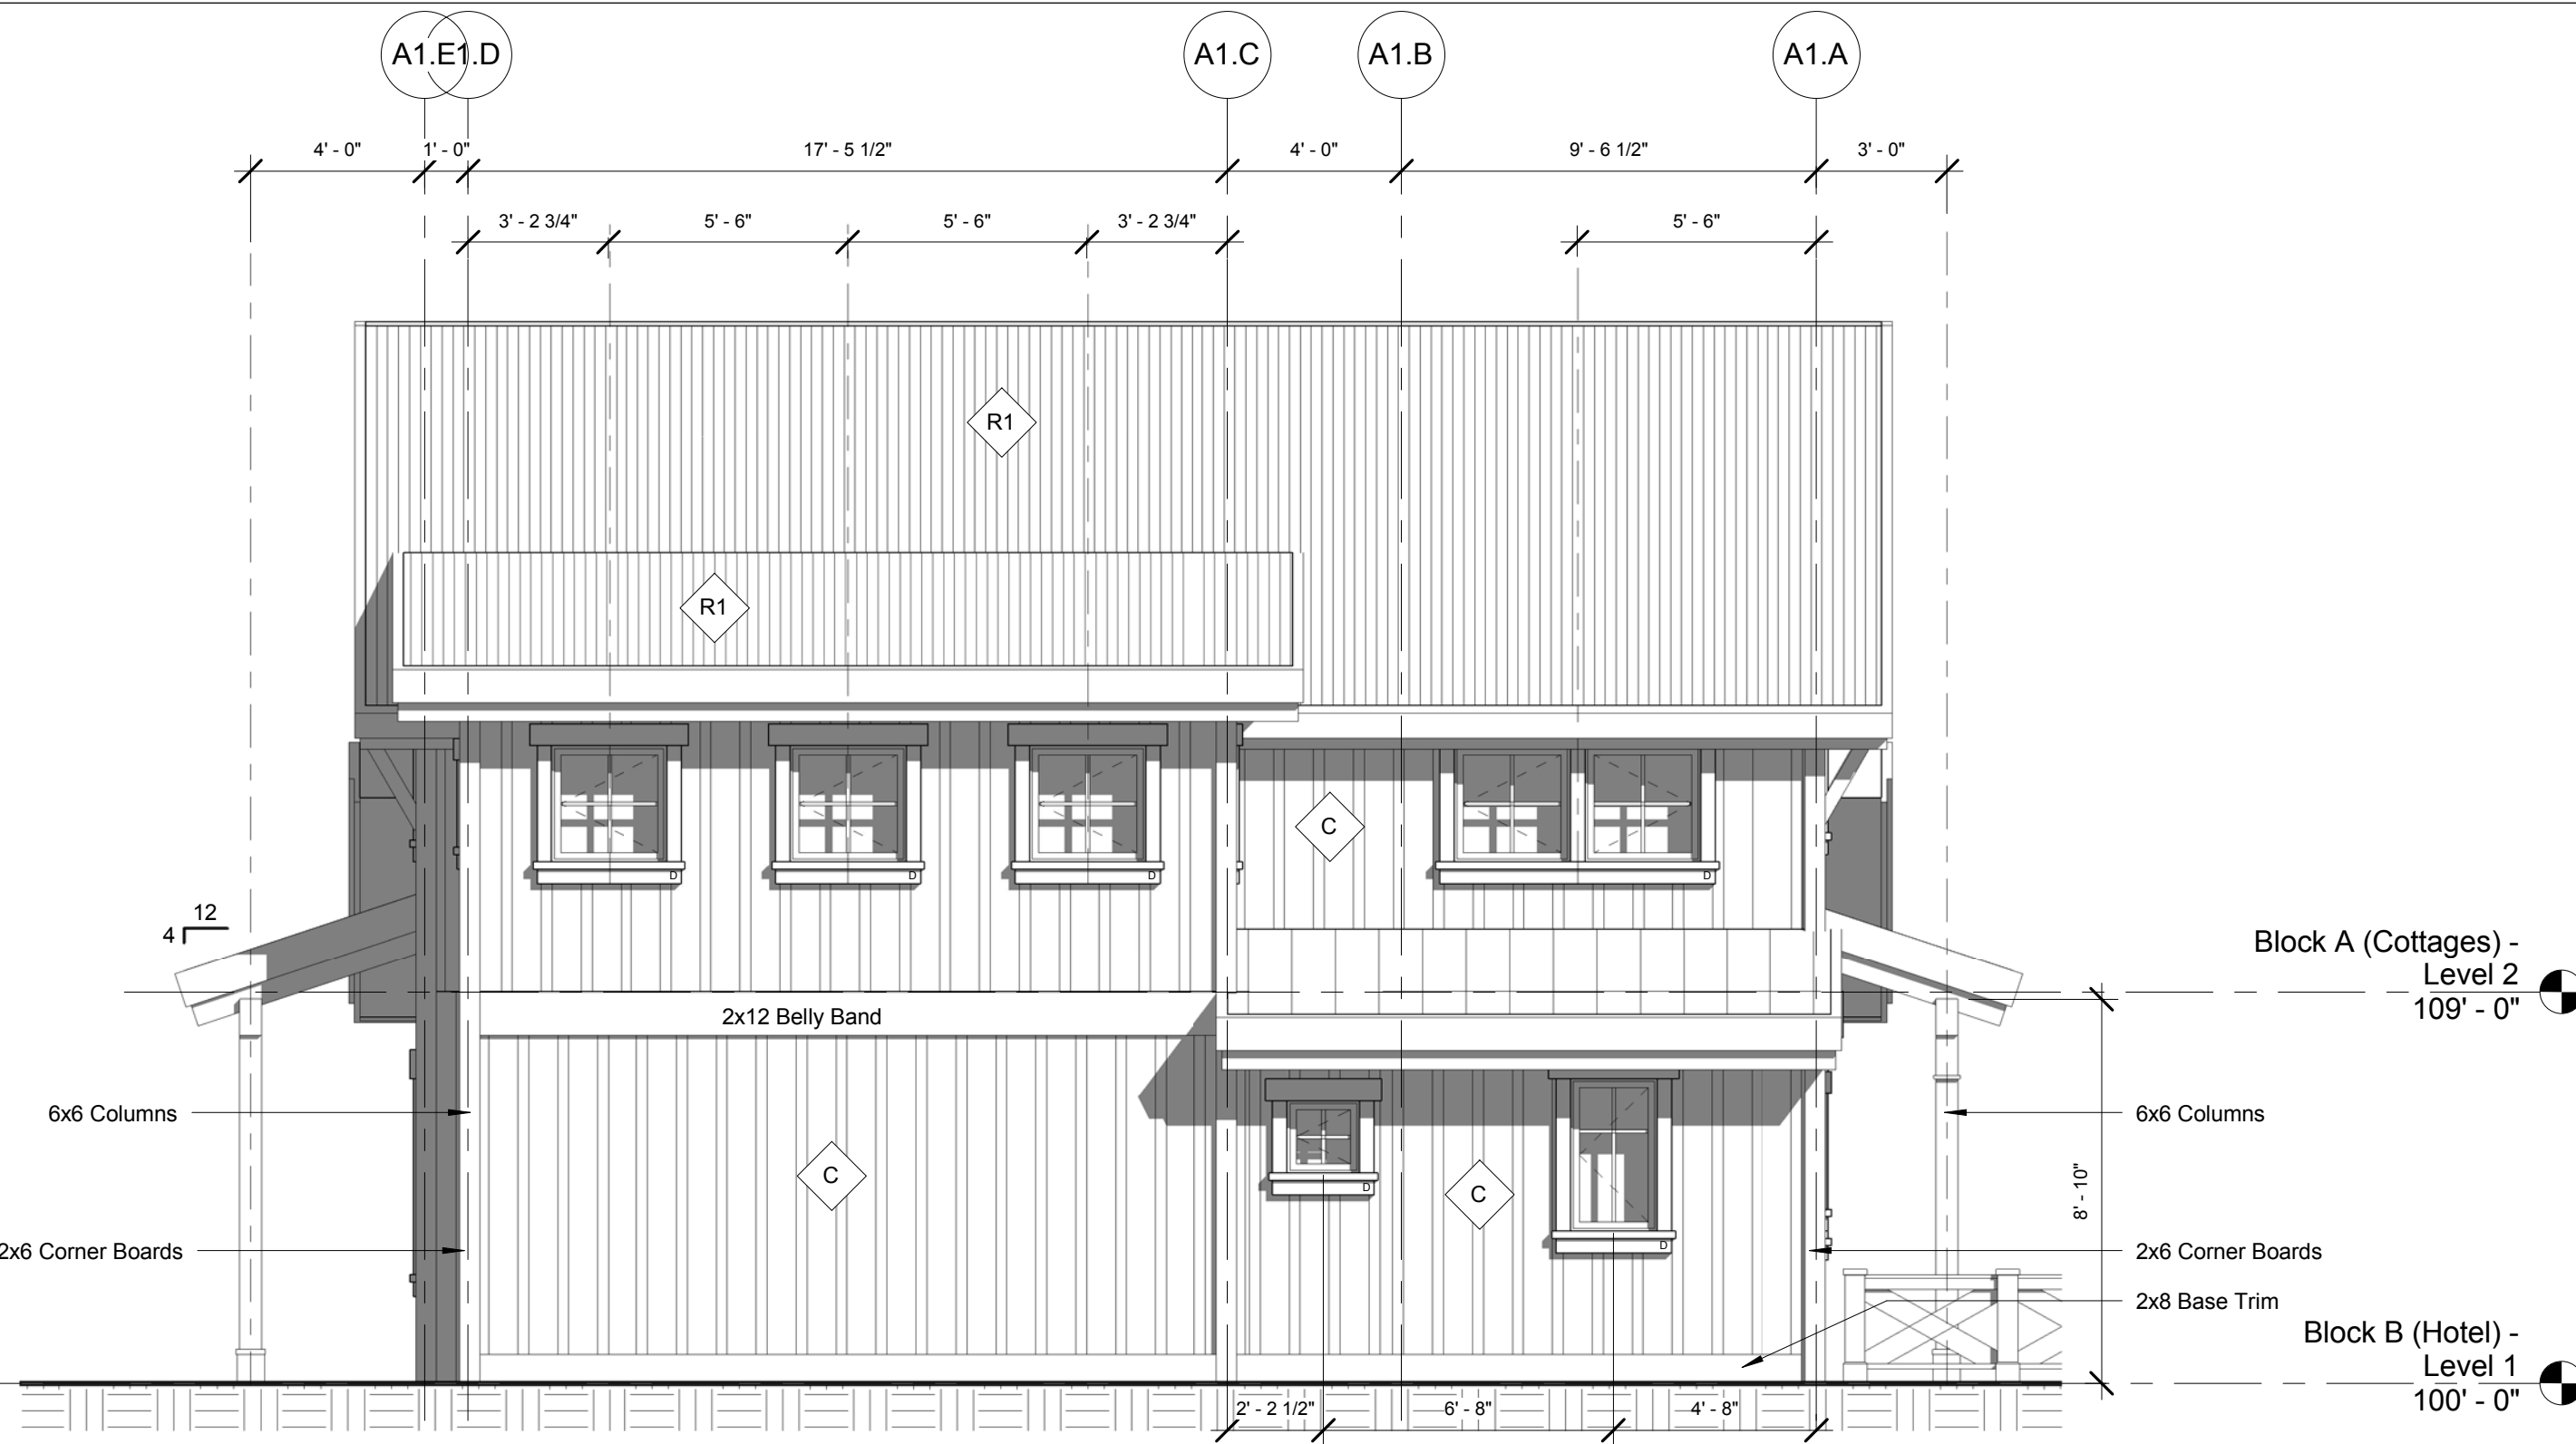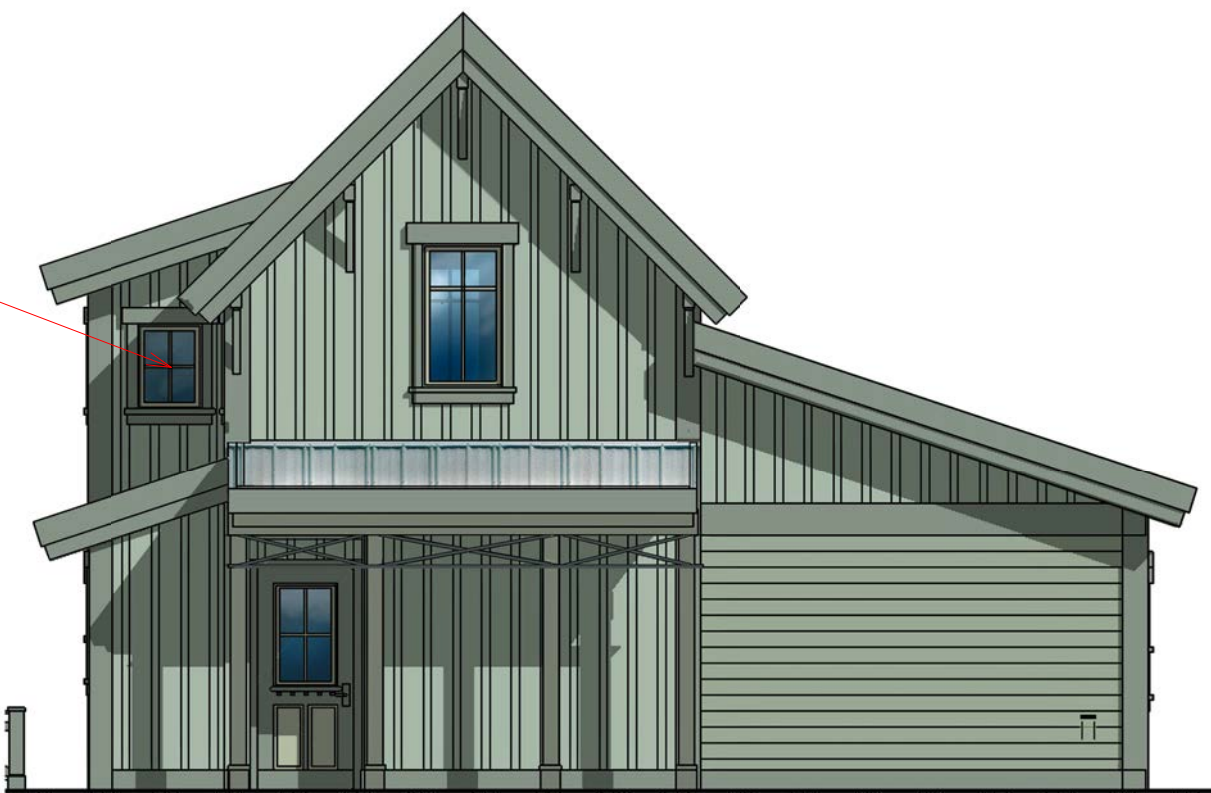


2 Cottage 1 - Elevation (South)
1/4" = 1'-0"

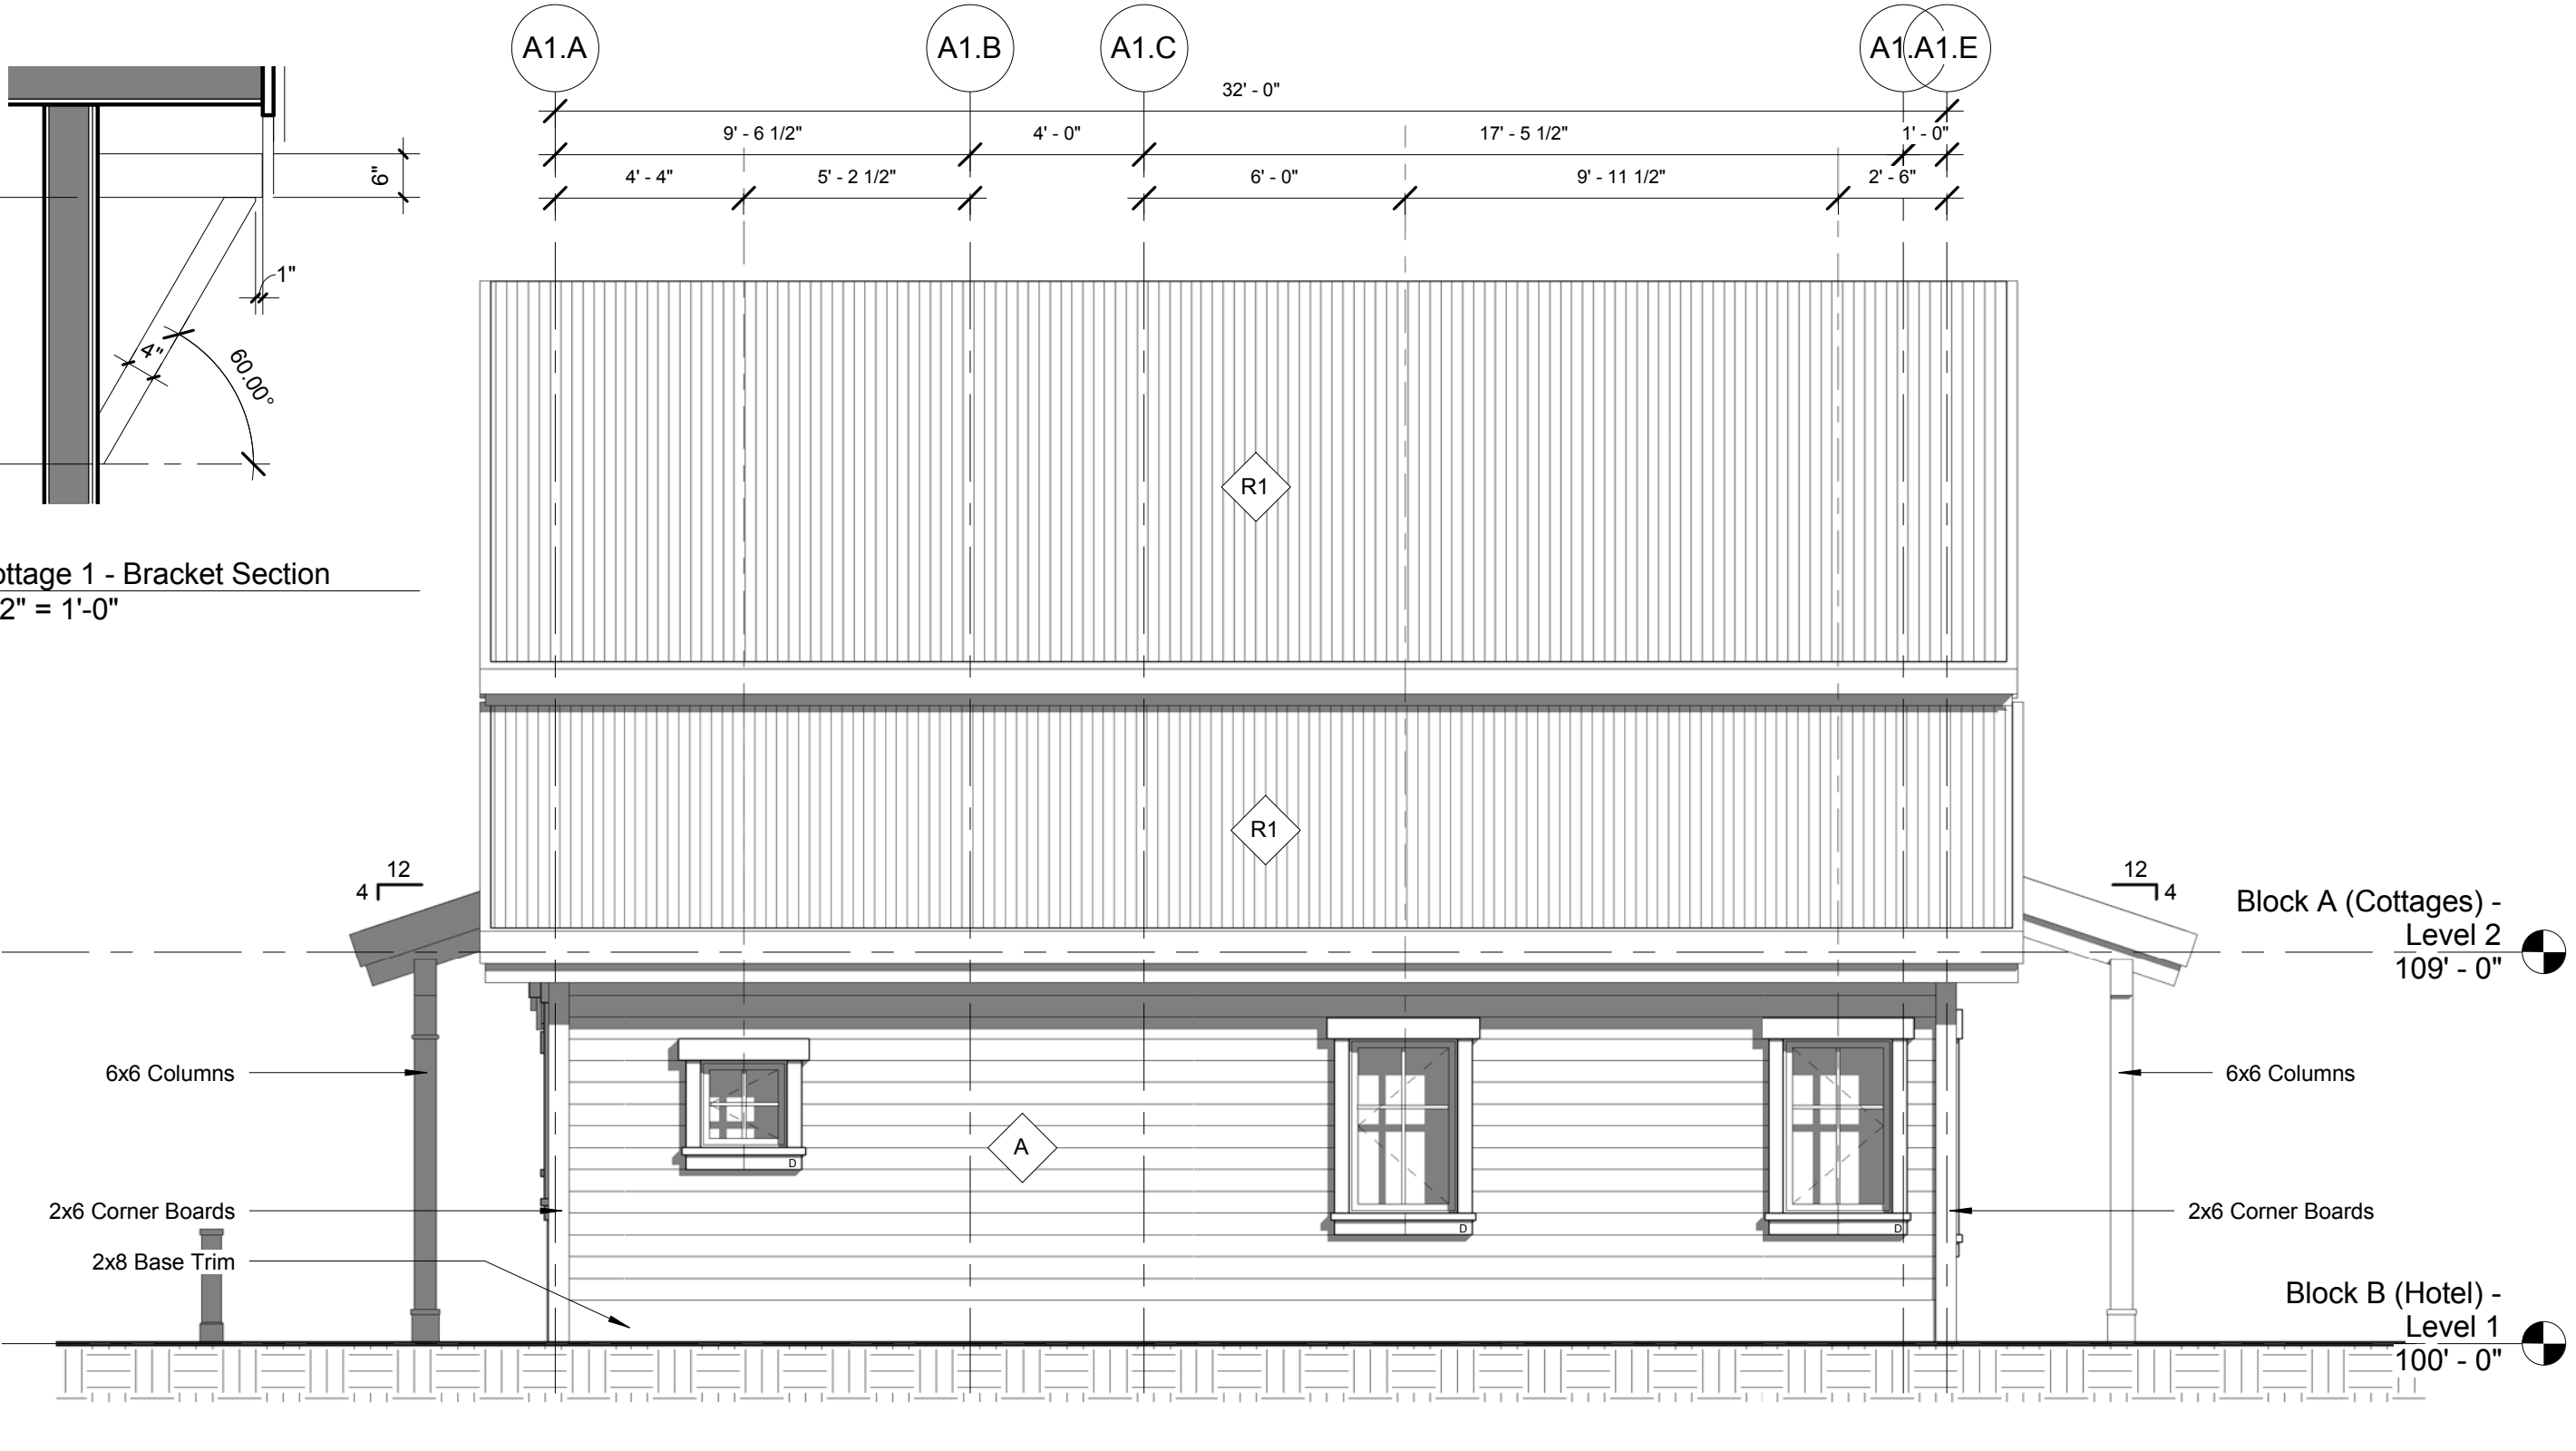

4 Cottage 1 - Elevation (North)
1/4" = 1'-0"

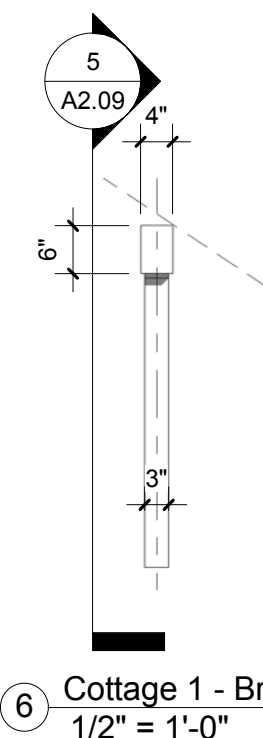

6 Cottage 1 - Bracket
1/2" = 1'-0"

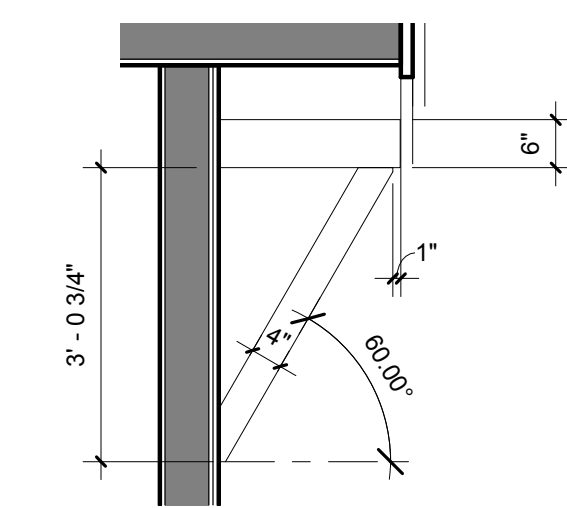

5 Cottage 1 - Bracket Section
1/2" = 1'-0"

GENERAL NOTES:

1. All Windows To Be Painted Clad Metal
"Color - As Indicated"
Andersen "E" Series


MATERIAL KEY - Walls

- | | | | |
|---|-------------------------------------|---|---|
| A | 6" HORIZONTAL SHIP LAP WOOD SIDING | F | STONE VENEER - MOSS ROCK |
| B | 10" HORIZONTAL SHIP LAP WOOD SIDING | G | 3" VERTICAL TONGUE & GROOVE WOOD SIDING |
| C | BOARD & BATTEN - WOOD SIDING | H | 6" VERTICAL TONGUE & GROOVE WOOD SIDING |
| D | 6" HORIZONTAL CHANNEL WOOD SIDING | I | 10" VERTICAL TONGUE & GROOVE WOOD SIDING |
| E | 10" HORIZONTAL CHANNEL WOOD SIDING | J | STONE VENEER 16" COURSING, RANDOM 16" OR 24" WIDTH SANDSTONE, CHISELED EDGE |


MATERIAL KEY - Roofs

- | | |
|----|-------------------------------------|
| R1 | Corrugated Metal Roof - Galvanized |
| R2 | 5V - Crimp Metal Panel - Galvanized |
| R3 | Standing Seam Metal - Bonderized |

C:\Users\Gary\Documents\161130_ Sixth Street Station (und parking)_gary_gary.rvt
Time Stamp: 8/24/2017 12:41:23 PM
Copyright © 2017 by Sunlit Architecture, LLC

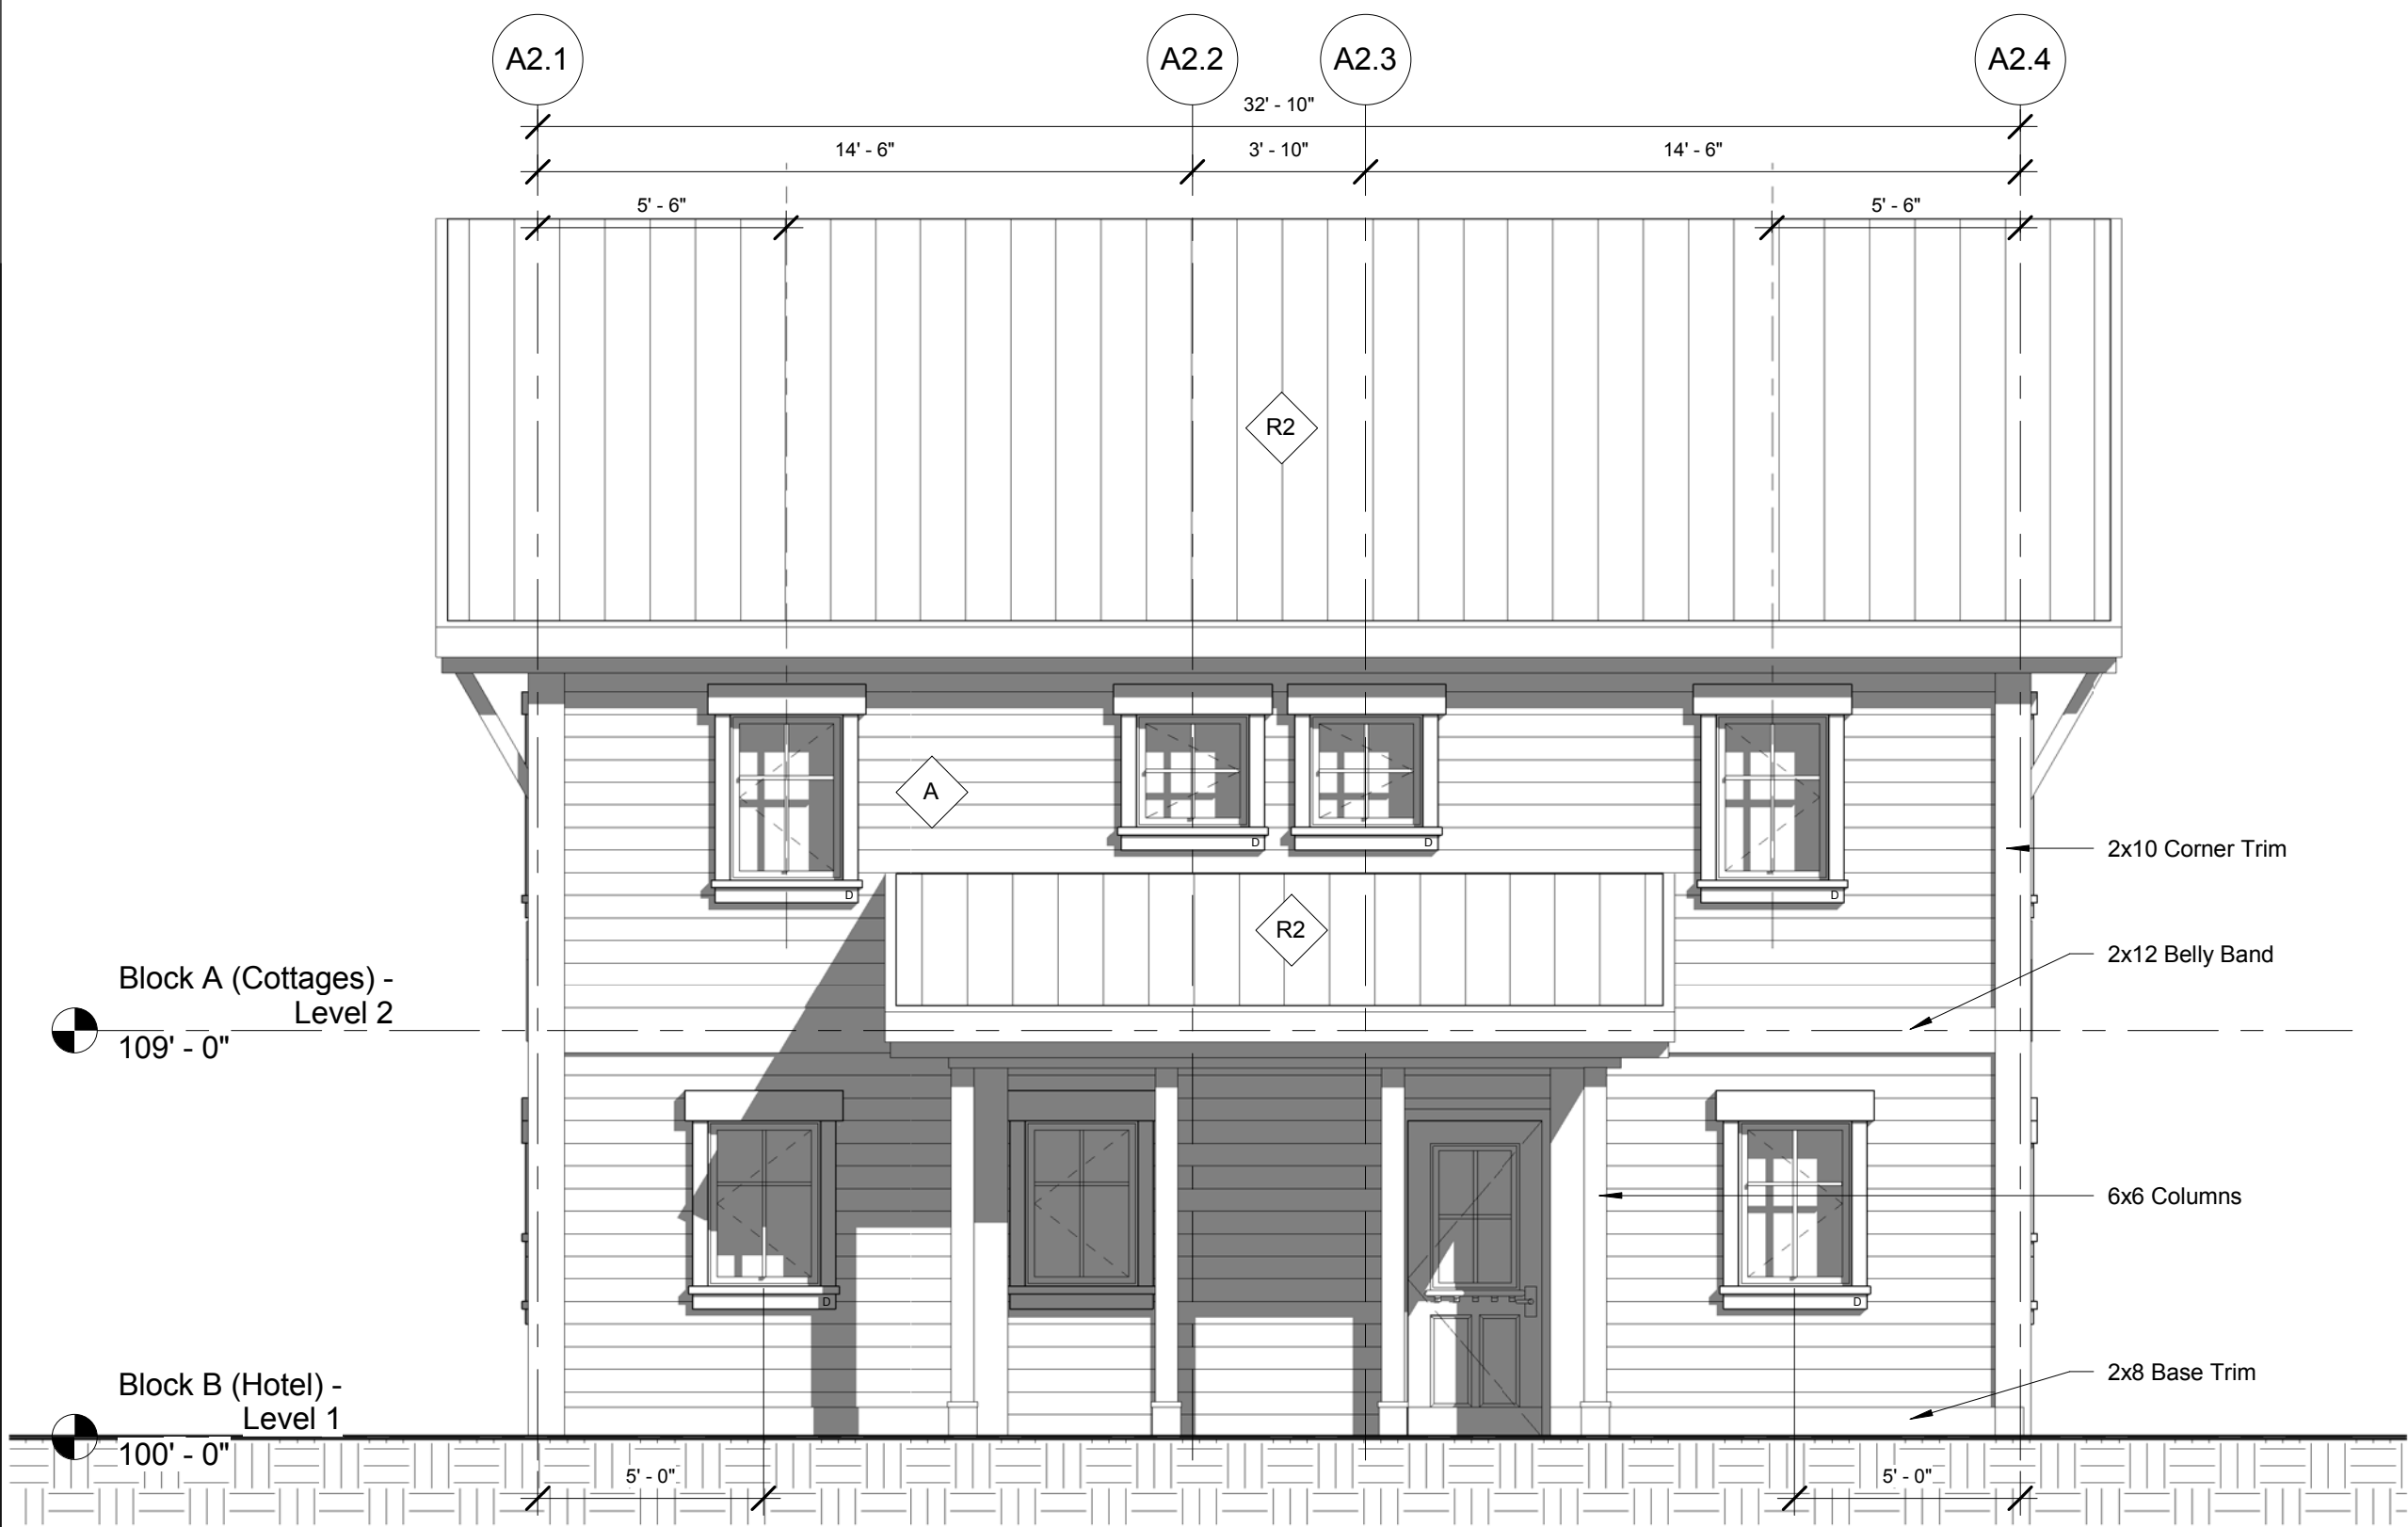


1 Cottage 2 - Elevation (East)
1/4" = 1'-0"

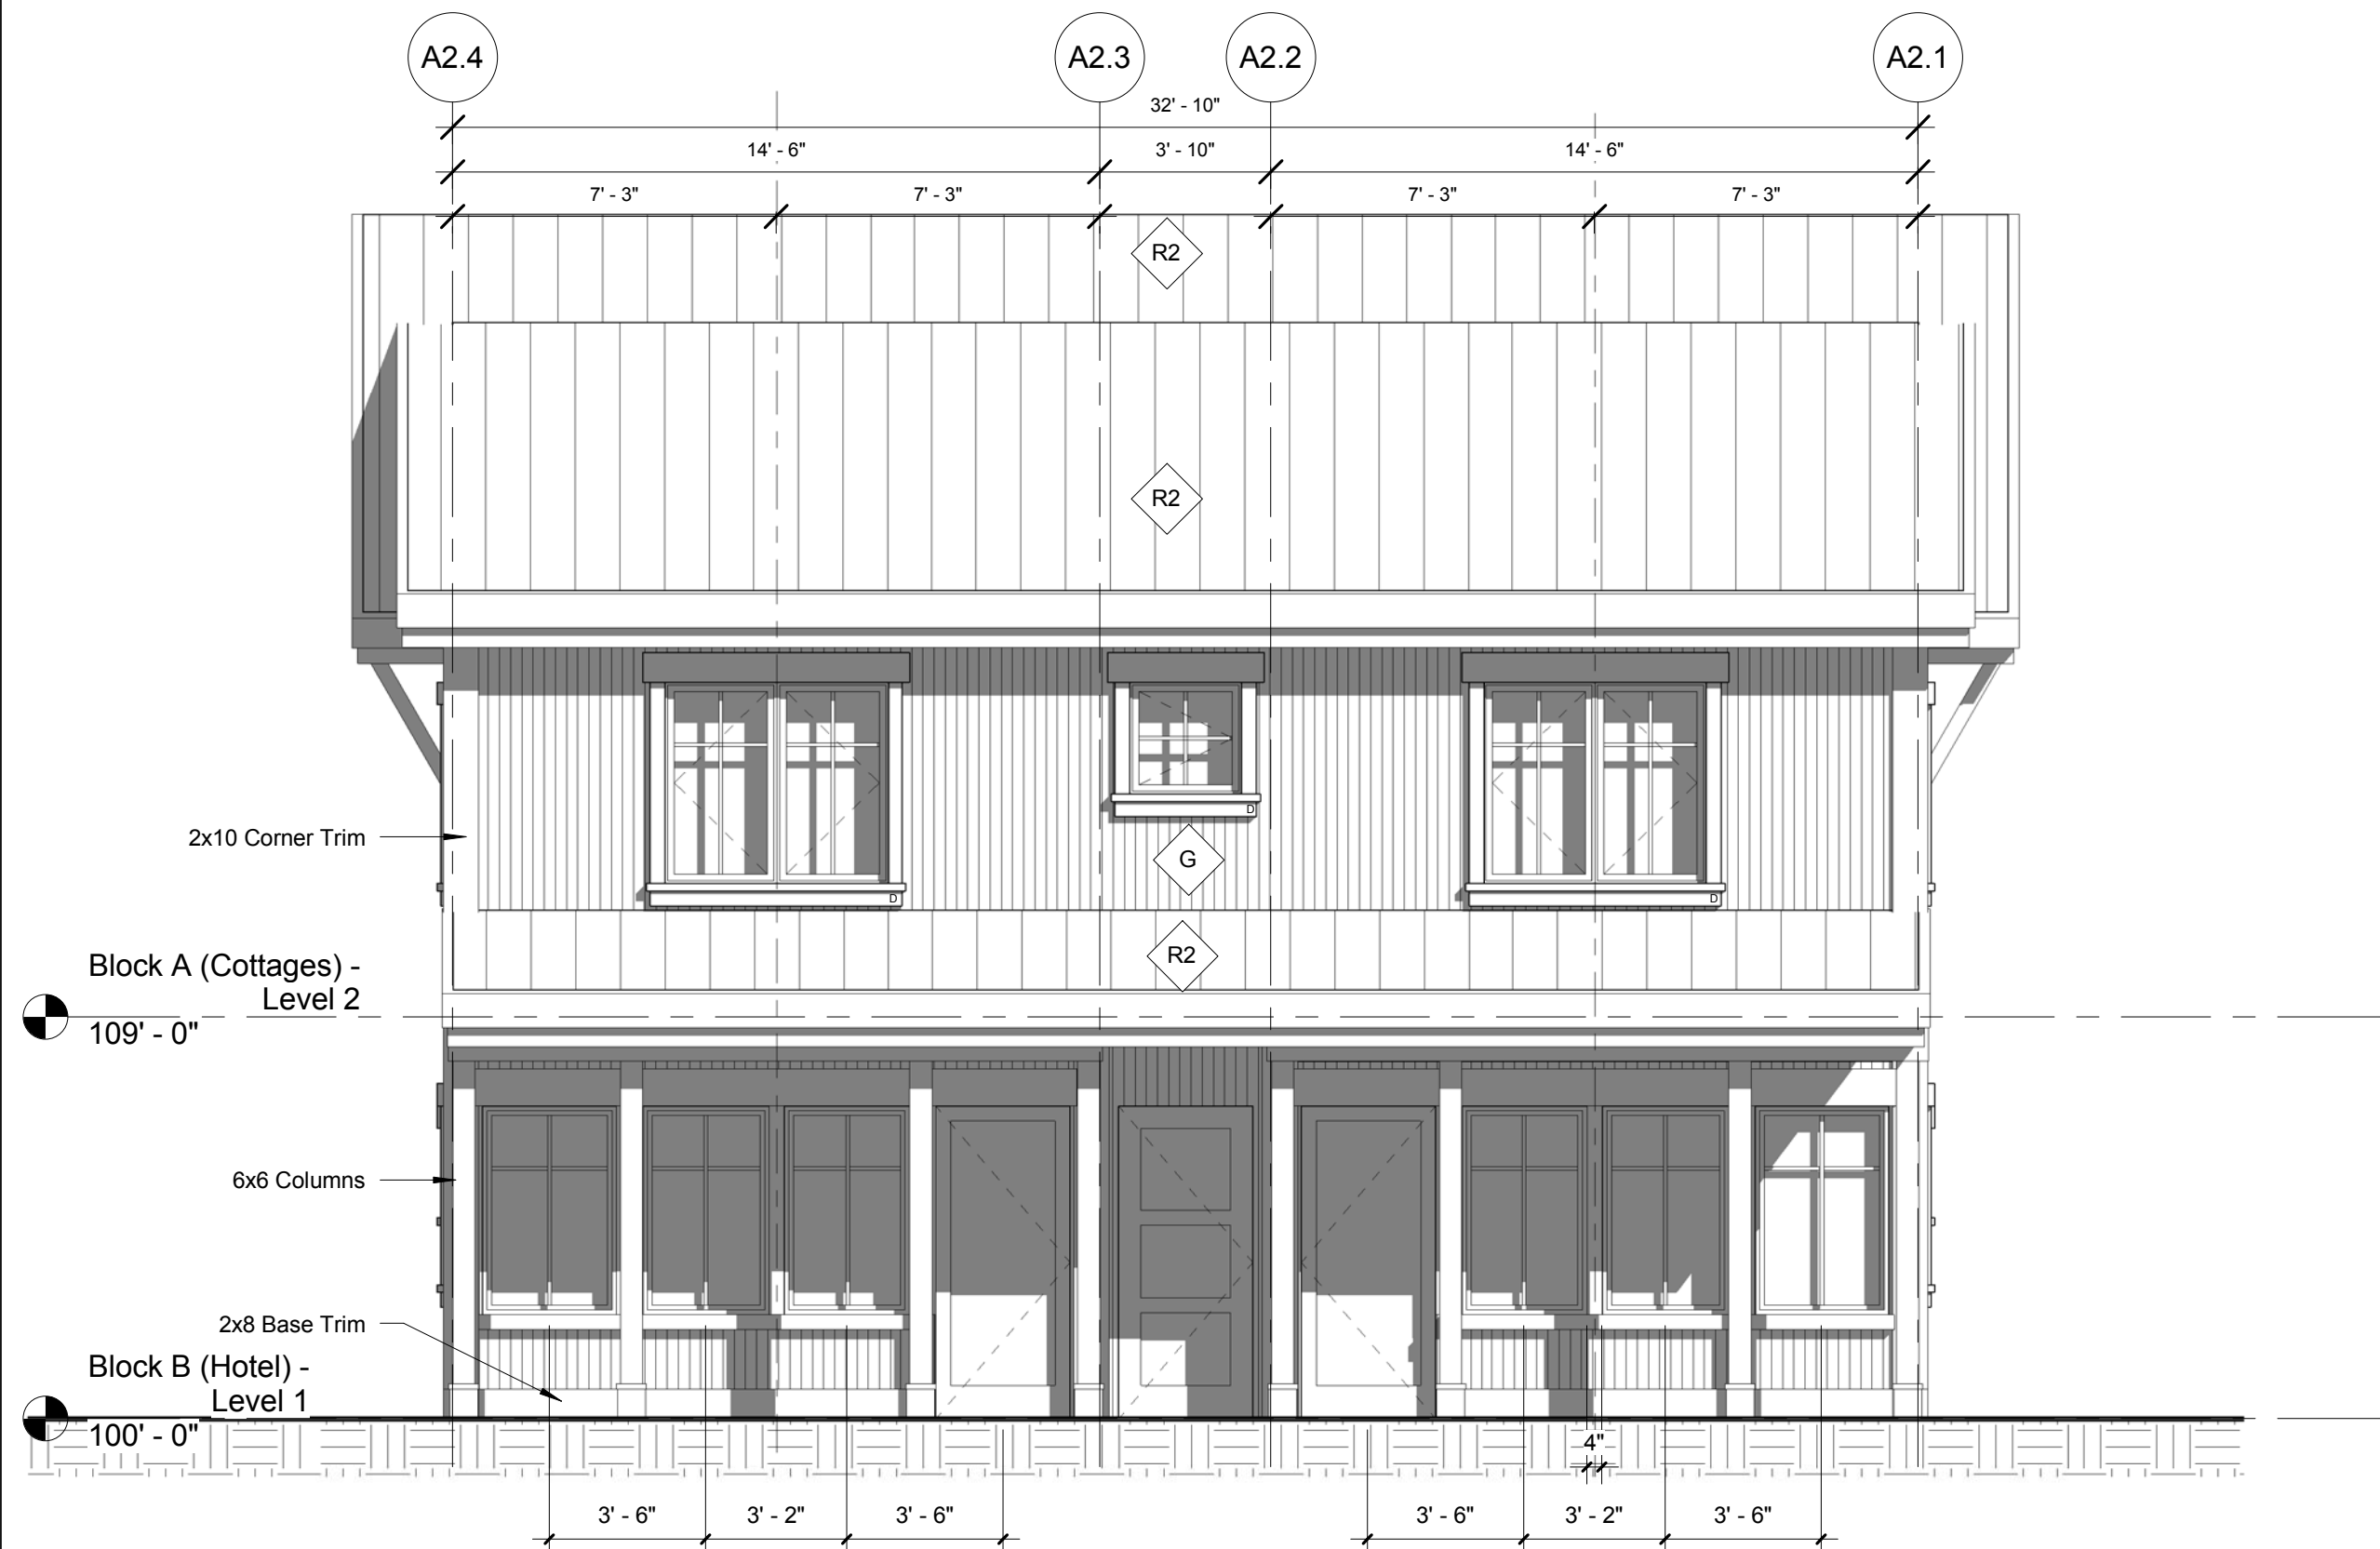


3 Cottage 2 - Elevation (West)
1/4" = 1'-0"



Window Color
"Sage"

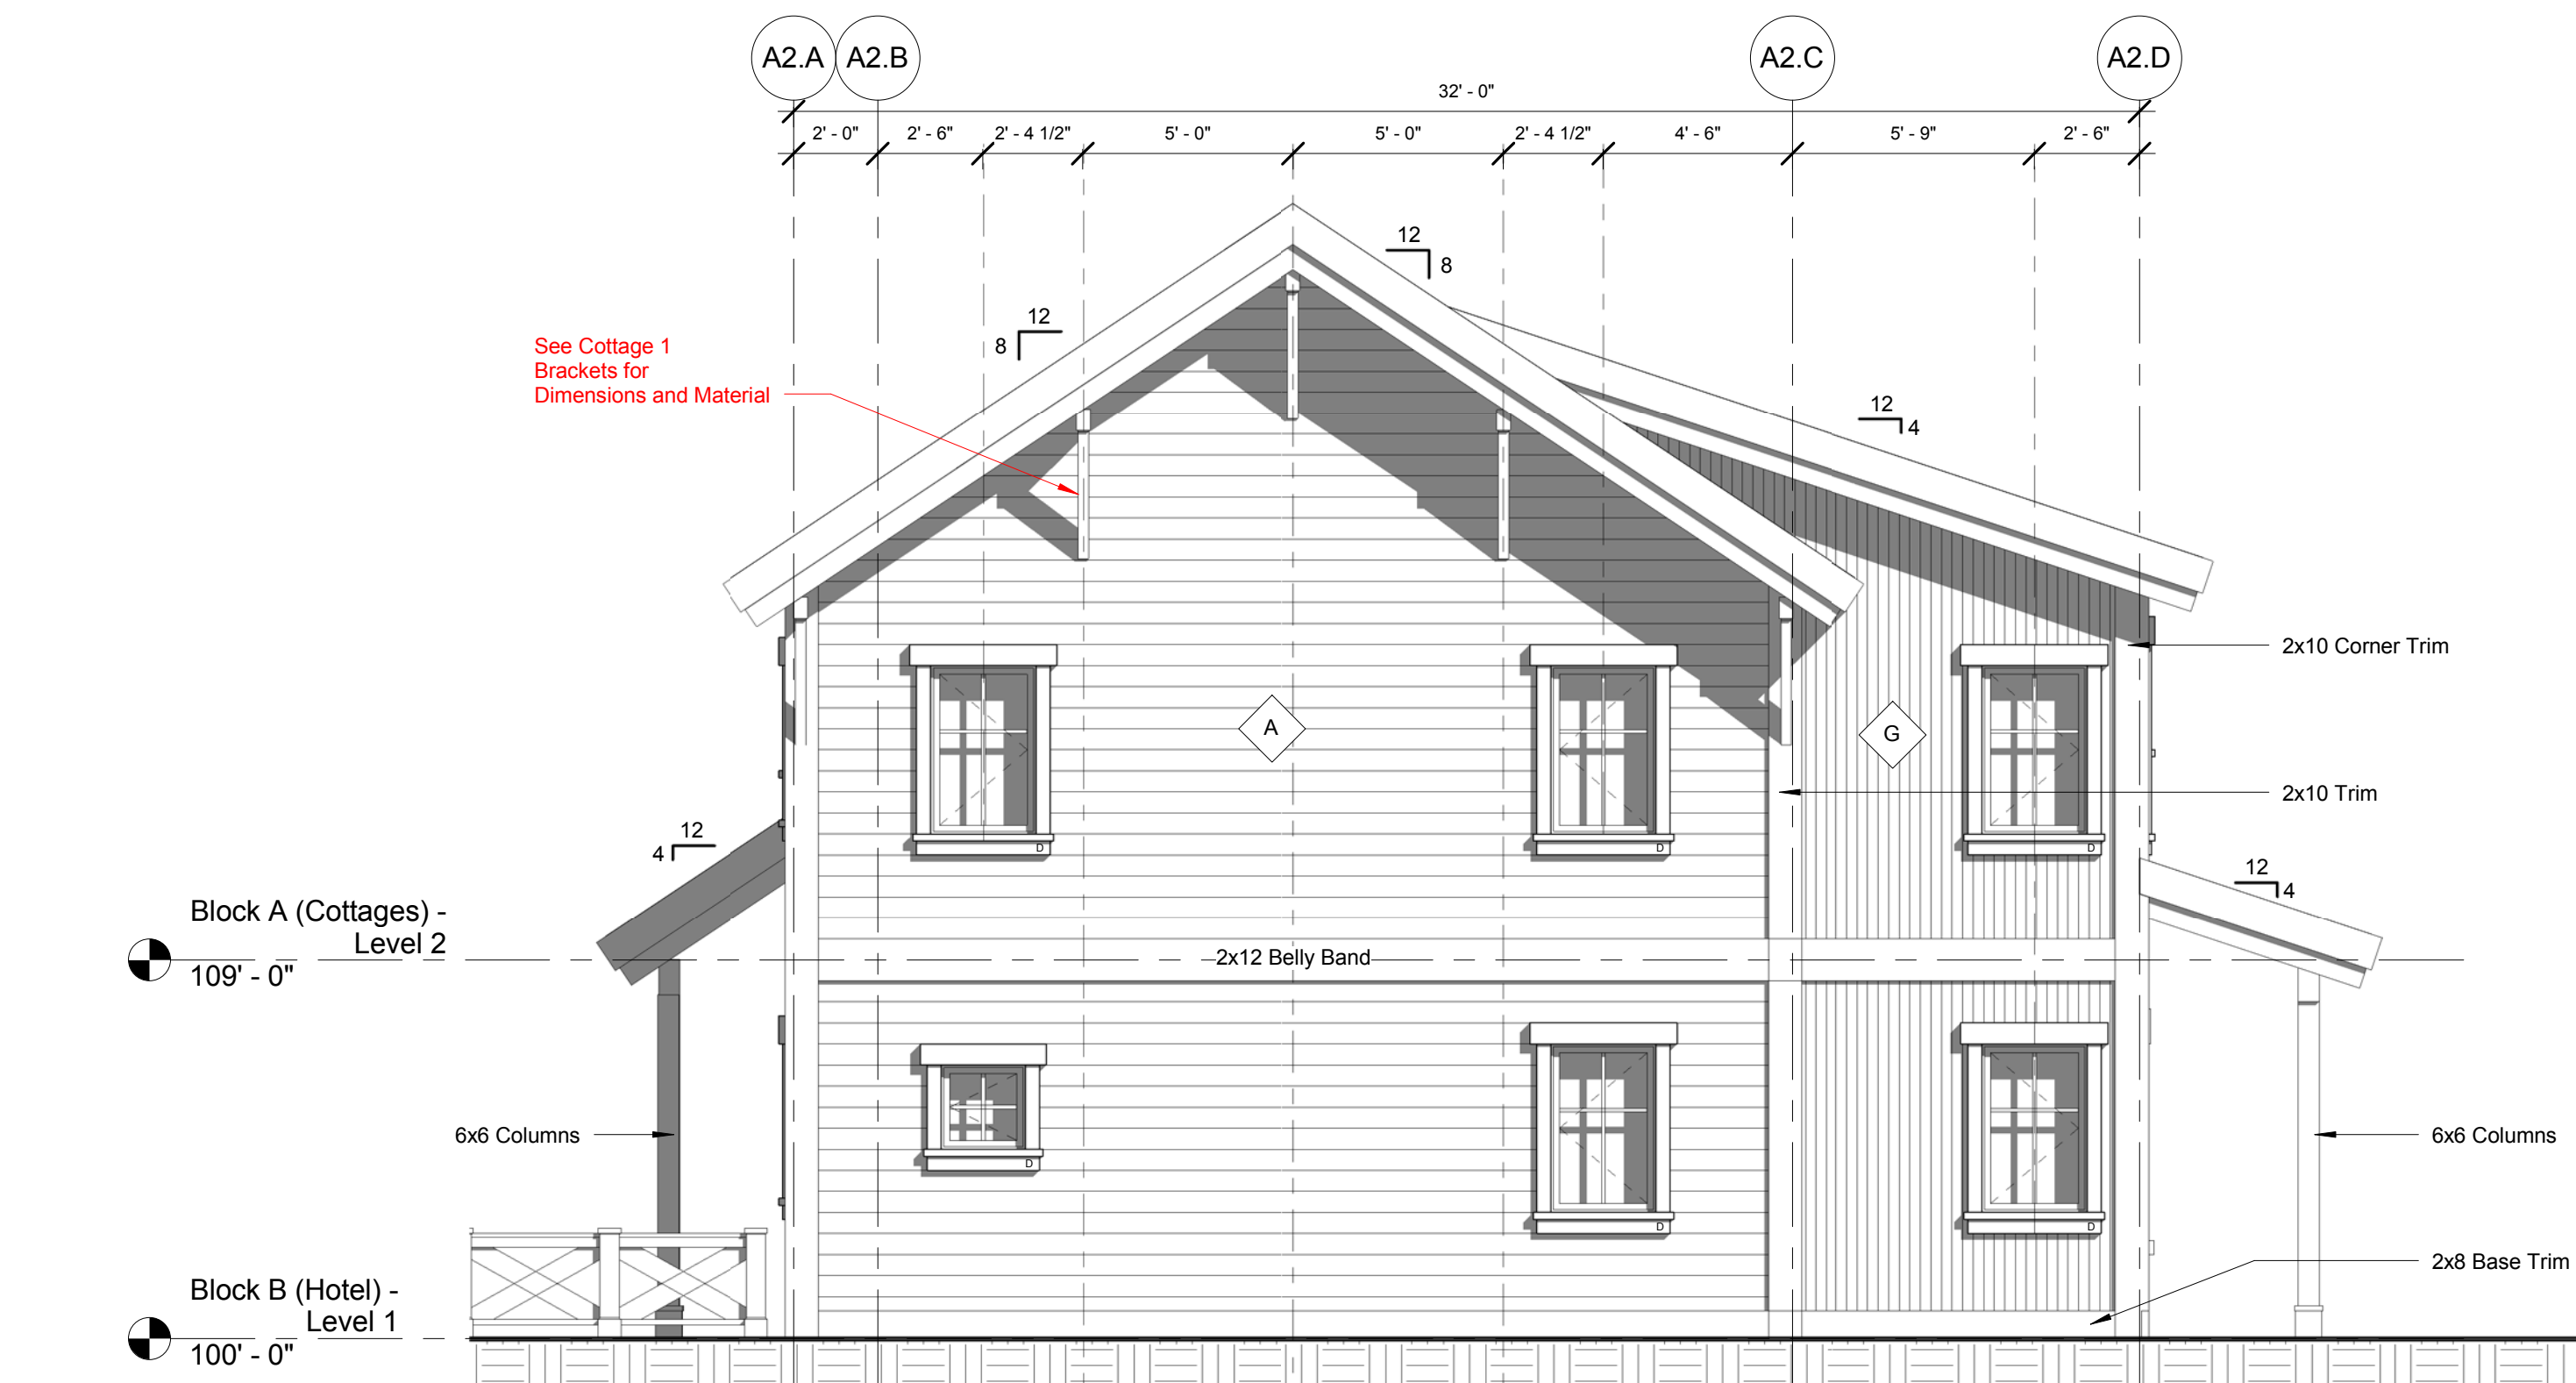

2 Cottage 2 - Elevation (North)
1/4" = 1'-0"

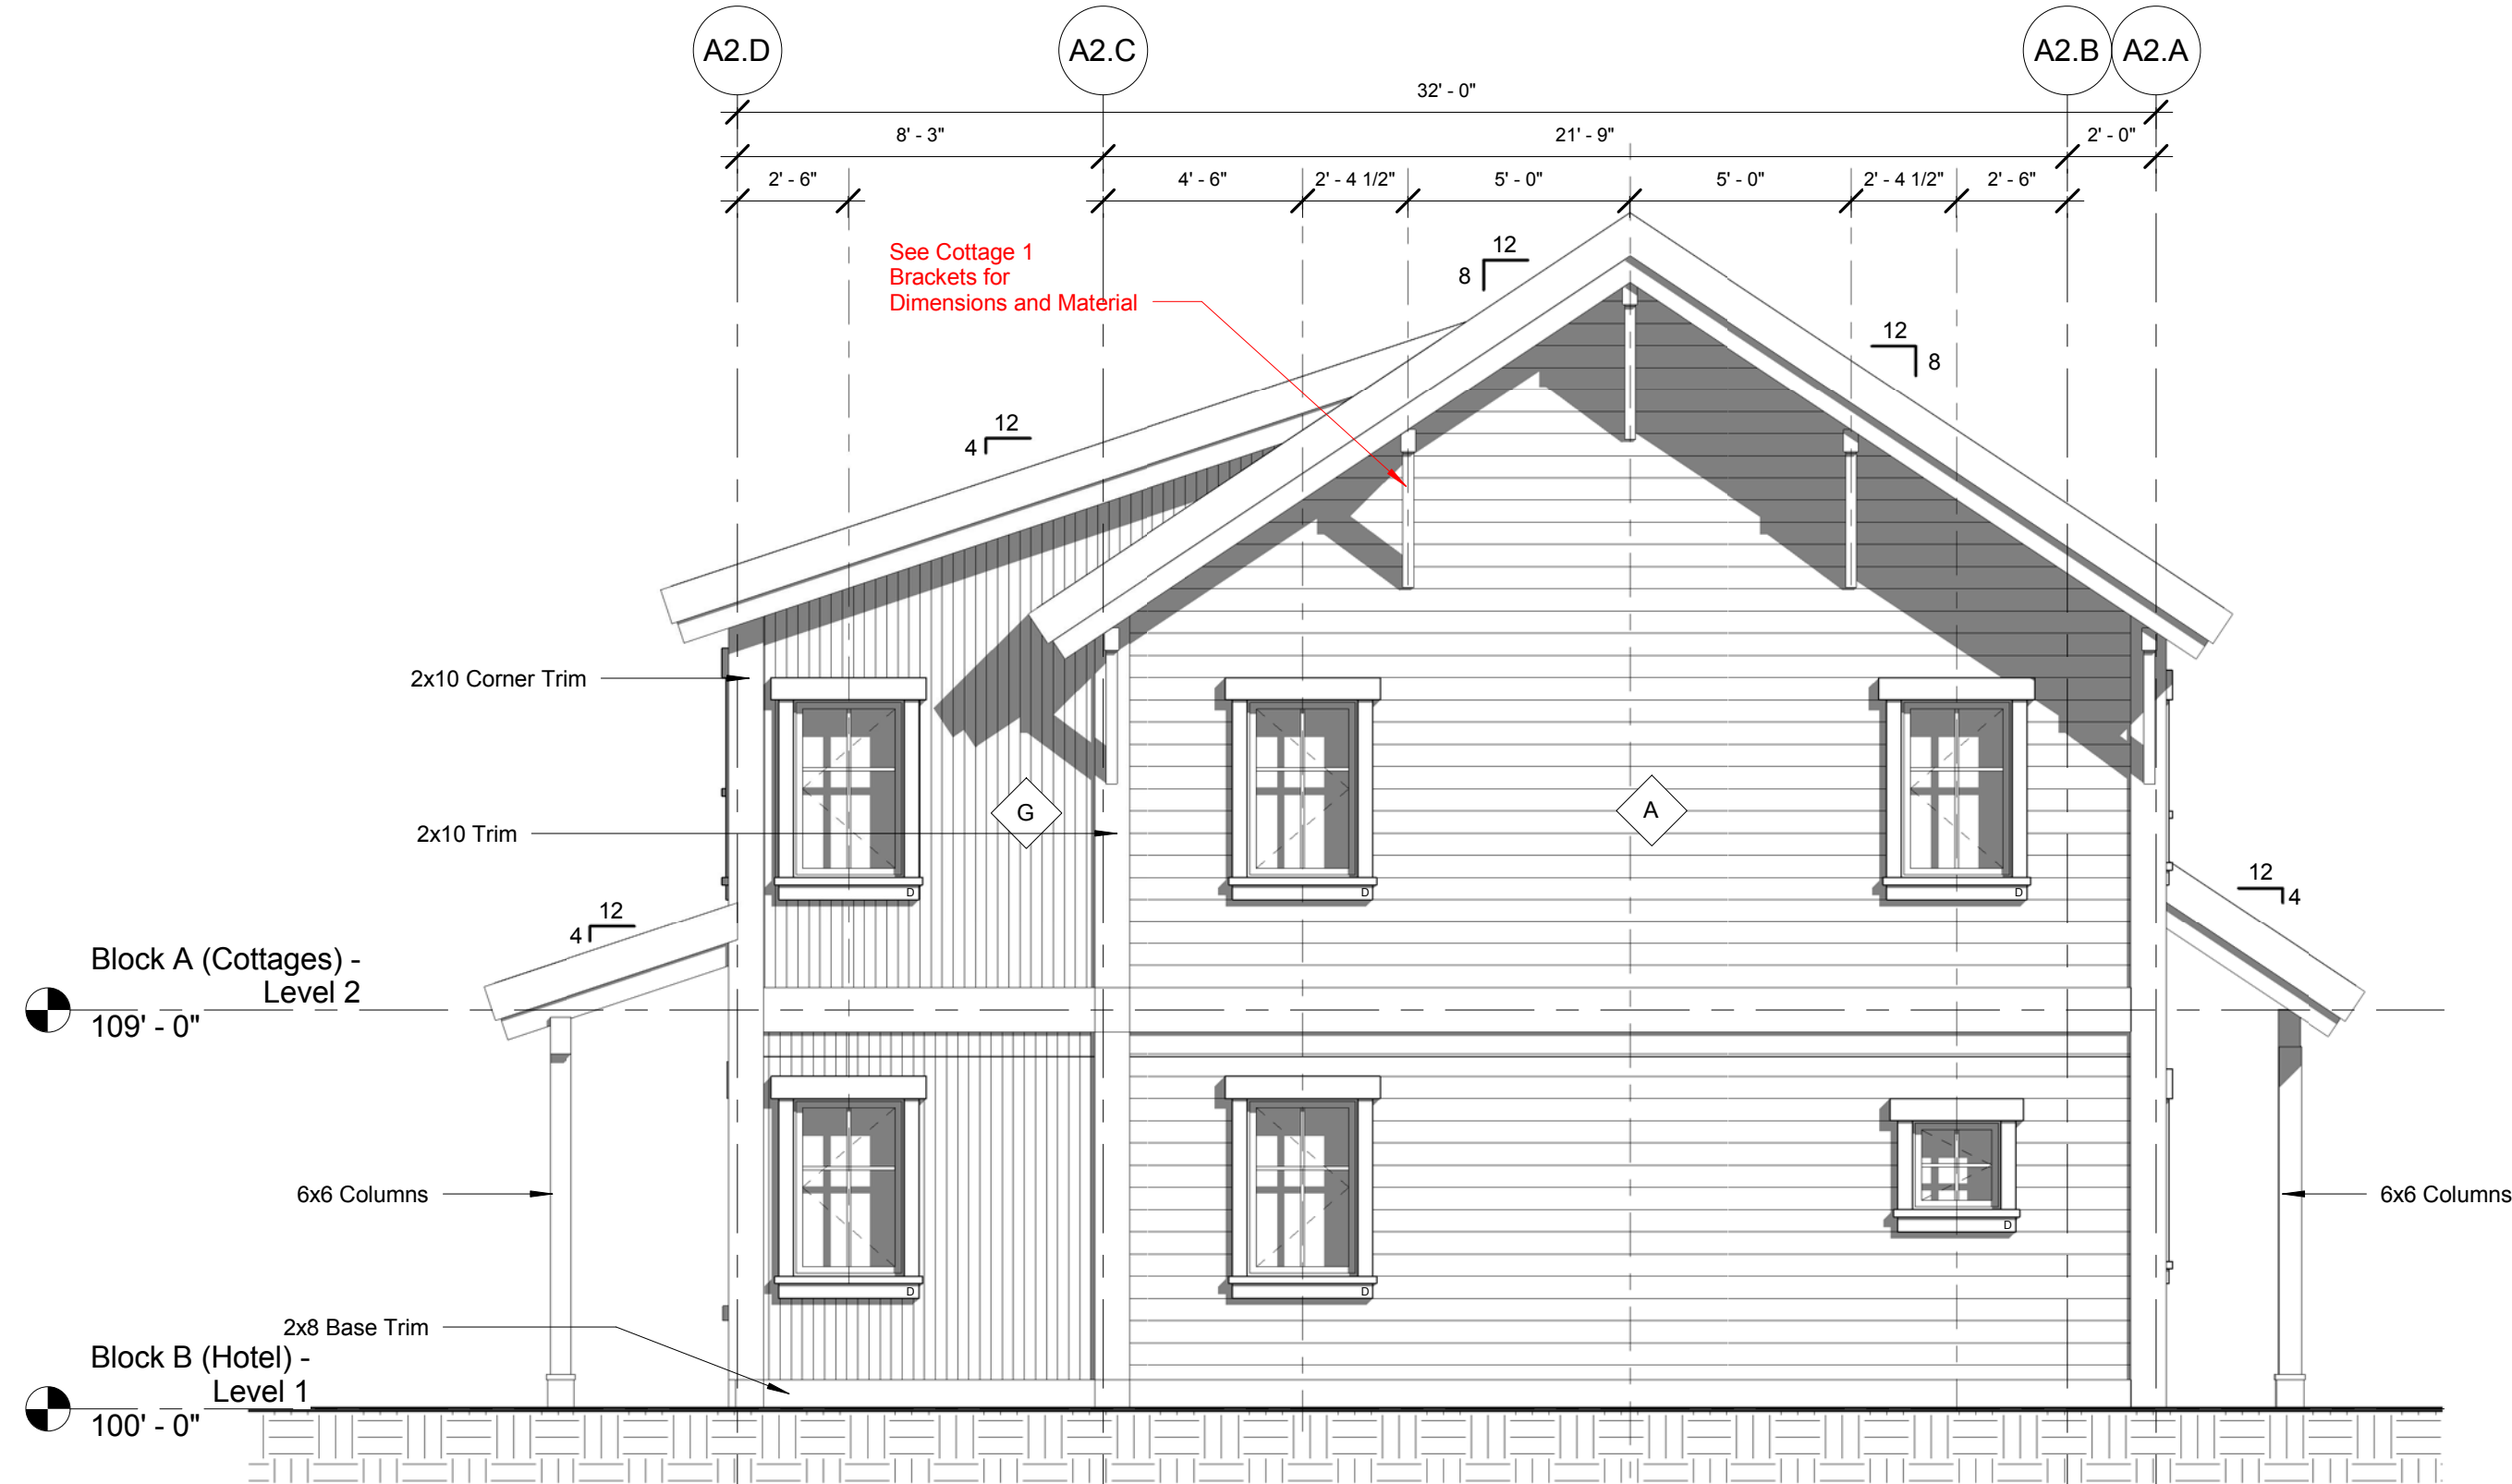

4 Cottage 2 - Elevation (South)
1/4" = 1'-0"

GENERAL NOTES:

1. All Windows To Be Painted Clad Metal
"Color - As Indicated"
Andersen "E" Series

MATERIAL KEY - Walls

- | | | | |
|---|-------------------------------------|---|---|
| A | 6" HORIZONTAL SHIP LAP WOOD SIDING | F | STONE VENEER - MOSS ROCK |
| B | 10" HORIZONTAL SHIP LAP WOOD SIDING | G | 3" VERTICAL TONGUE & GROOVE WOOD SIDING |
| C | BOARD & BATTEN - WOOD SIDING | H | 6" VERTICAL TONGUE & GROOVE WOOD SIDING |
| D | 6" HORIZONTAL CHANNEL WOOD SIDING | I | 10" VERTICAL TONGUE & GROOVE WOOD SIDING |
| E | 10" HORIZONTAL CHANNEL WOOD SIDING | J | STONE VENEER 16" COURSING, RANDOM 16" OR 24" WIDTH SANDSTONE, CHISELED EDGE |

MATERIAL KEY - Roofs

- | | |
|----|-------------------------------------|
| R1 | Corrugated Metal Roof - Galvanized |
| R2 | 5V - Crimp Metal Panel - Galvanized |
| R3 | Standing Seam Metal - Bonderized |



Issues:

Date:	Description:
07/15/2016	BOZAR - Preliminary Review Set
09/28/2016	BOZAR - Preliminary Review Set (Revised)
11/03/2016	BOZAR - Supplemental Information
12/01/2016	BOZAR - Massing Revisions
01/11/2017	BOZAR - Massing Revisions (2)
02/27/2017	BOZAR - General Plan Review Submittal
04/08/2017	BOZAR - Revisions
05/11/2017	BOZAR - Revisions
06/02/2017	BOZAR - Revisions
07/13/2017	BOZAR - Revisions
08/09/2017	BOZAR - Revisions
08/24/2017	BOZAR - Revisions
Project:	

The Crested Butte Hotel


Issue Date: 8/24/2017

Drawn by: Author

Sheet Title:

Cottage 2 - Elevations


A2.10

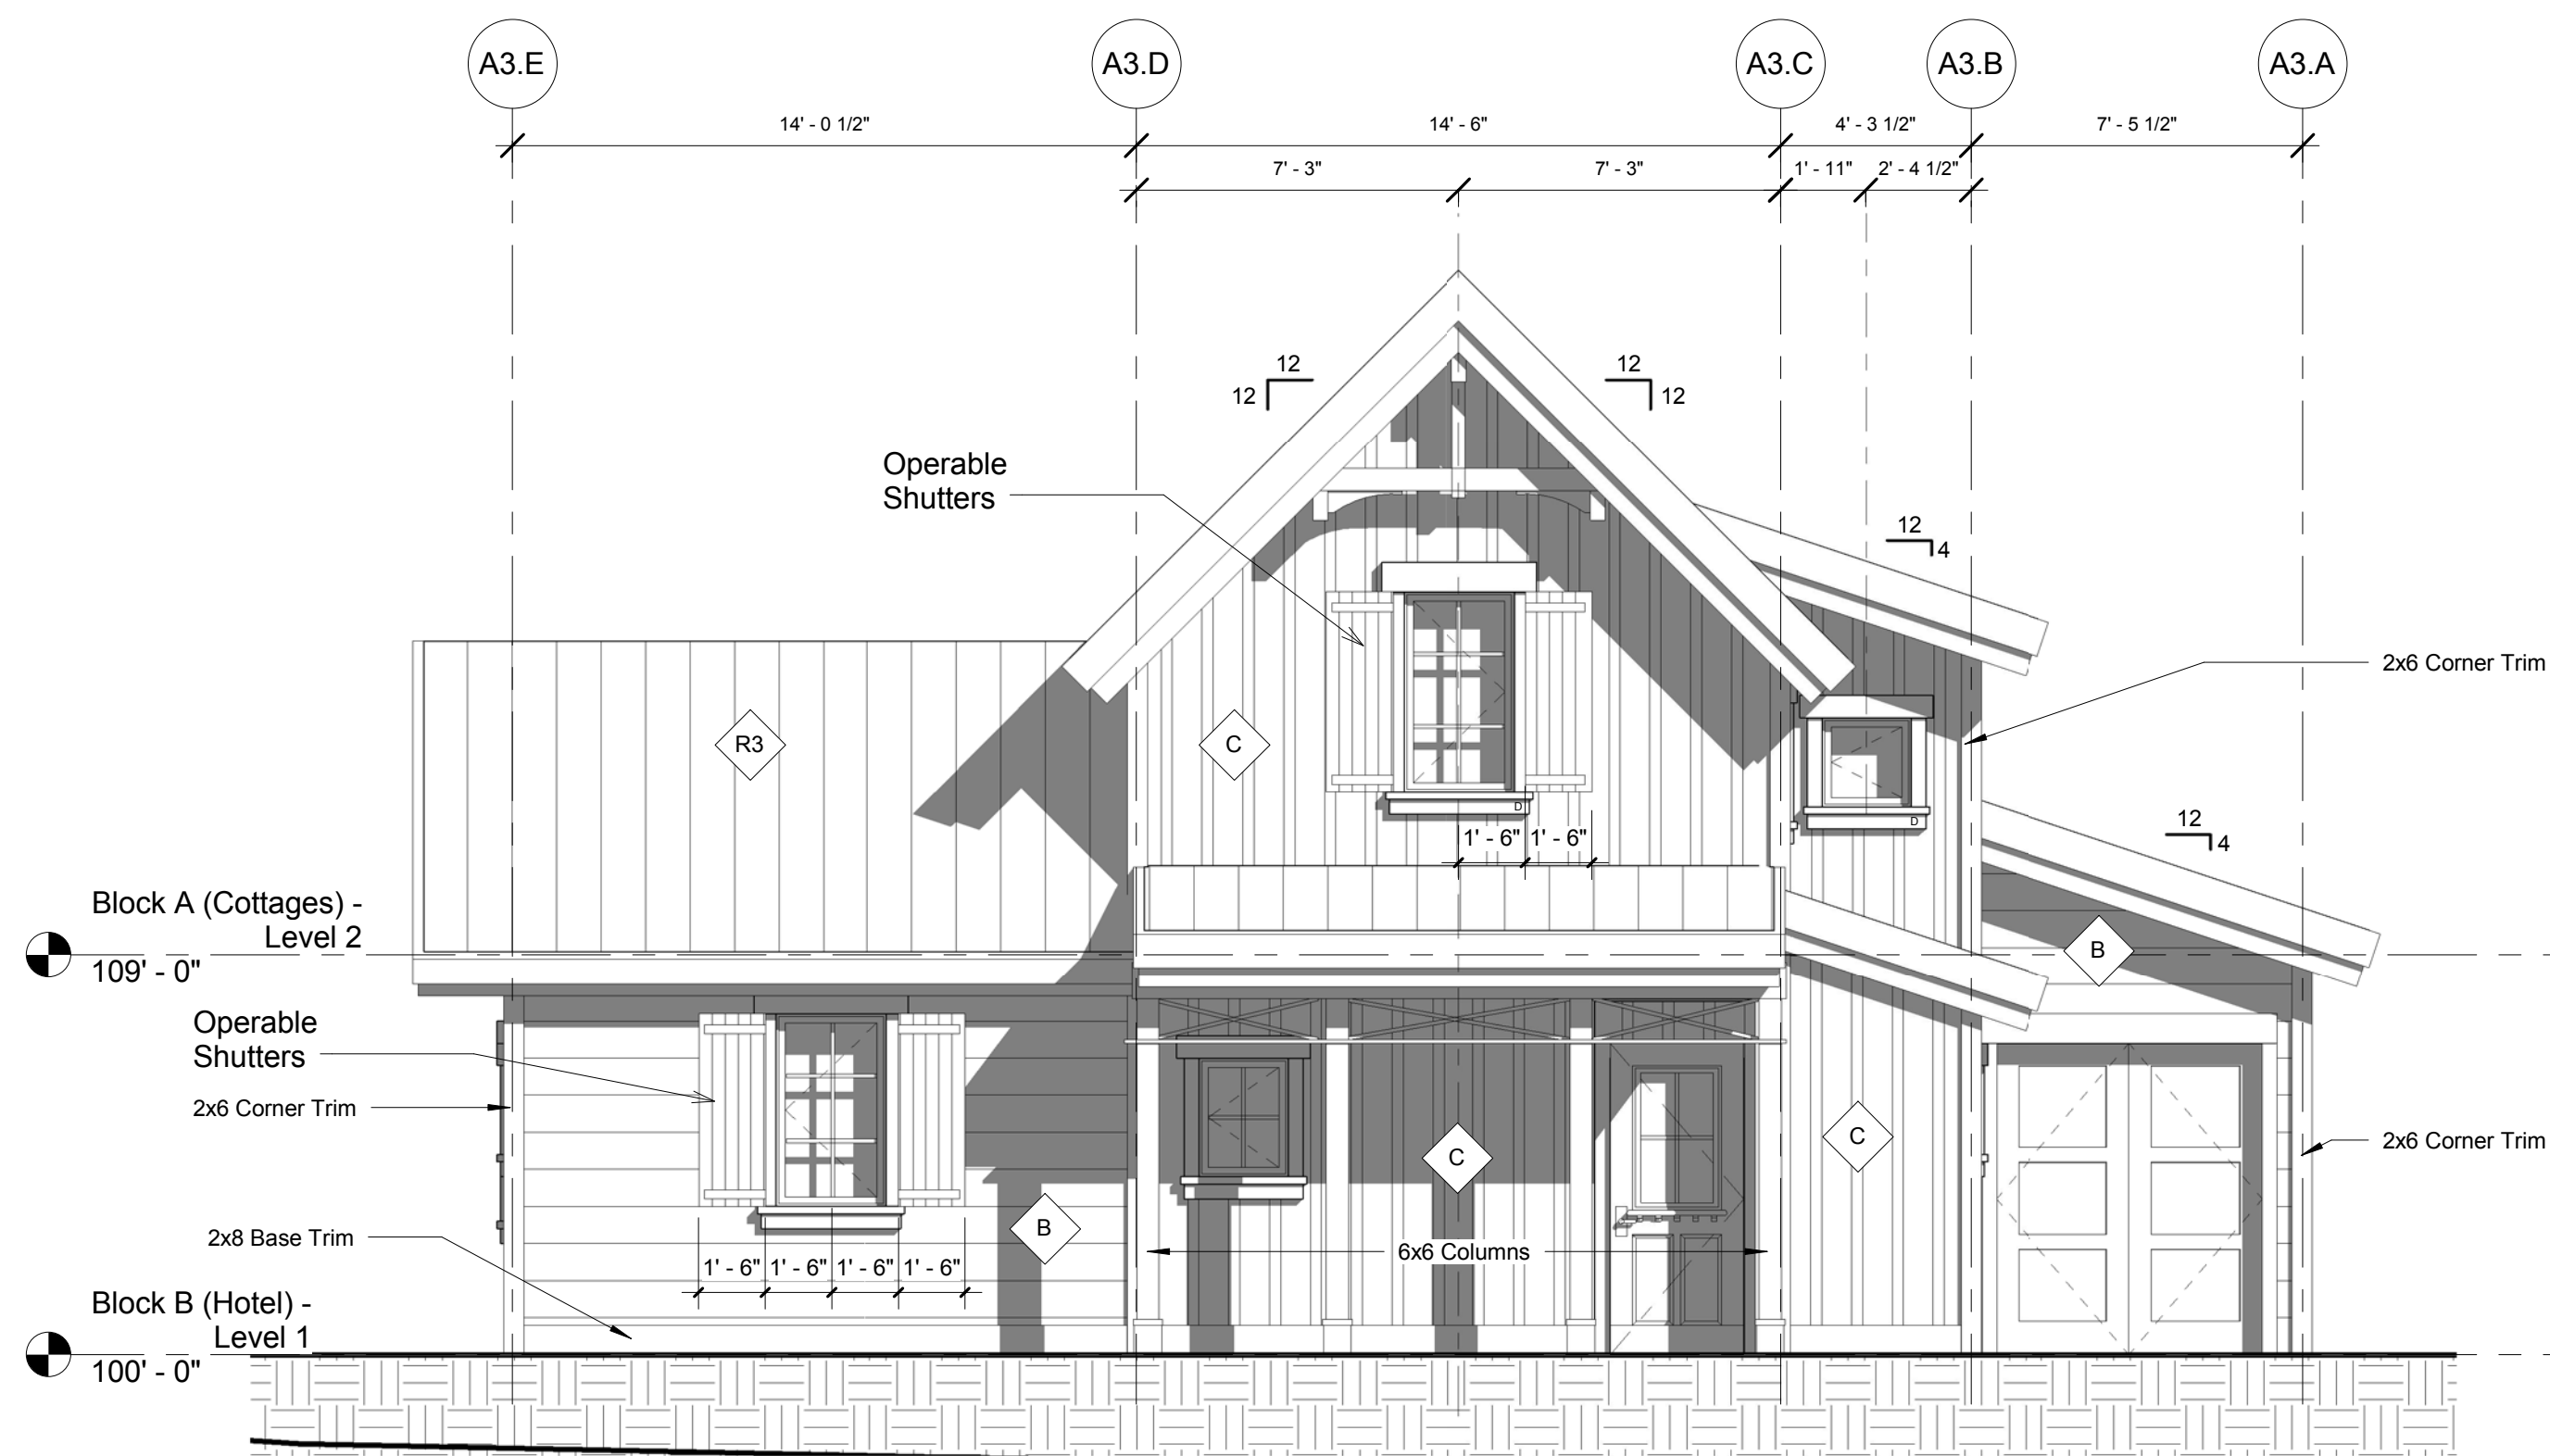


1 Cottage 3 - Elevation (South)
1/4" = 1'-0"




2 Cottage 3 - Elevation (West)
1/4" = 1'-0"

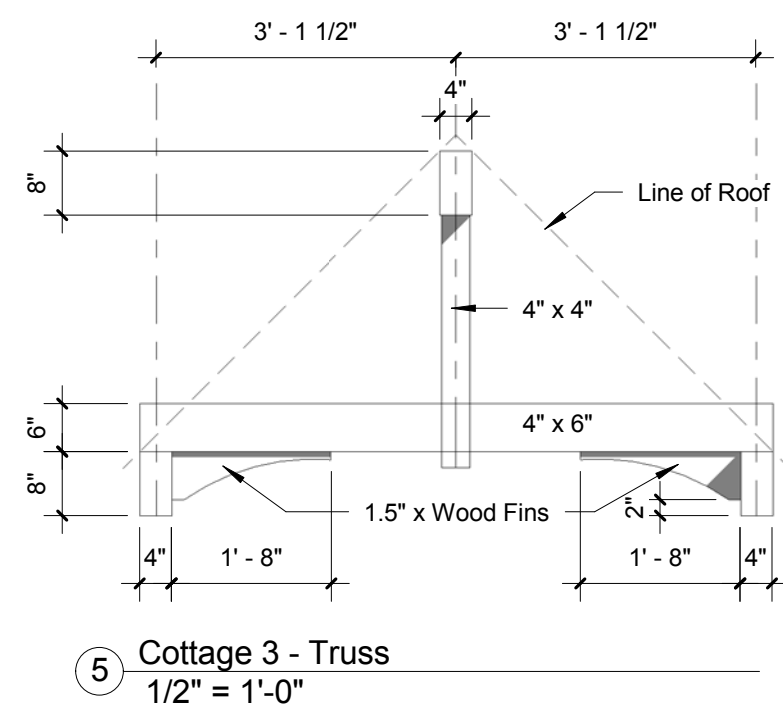

5 Cottage 3 - Truss
1/2" = 1'-0"

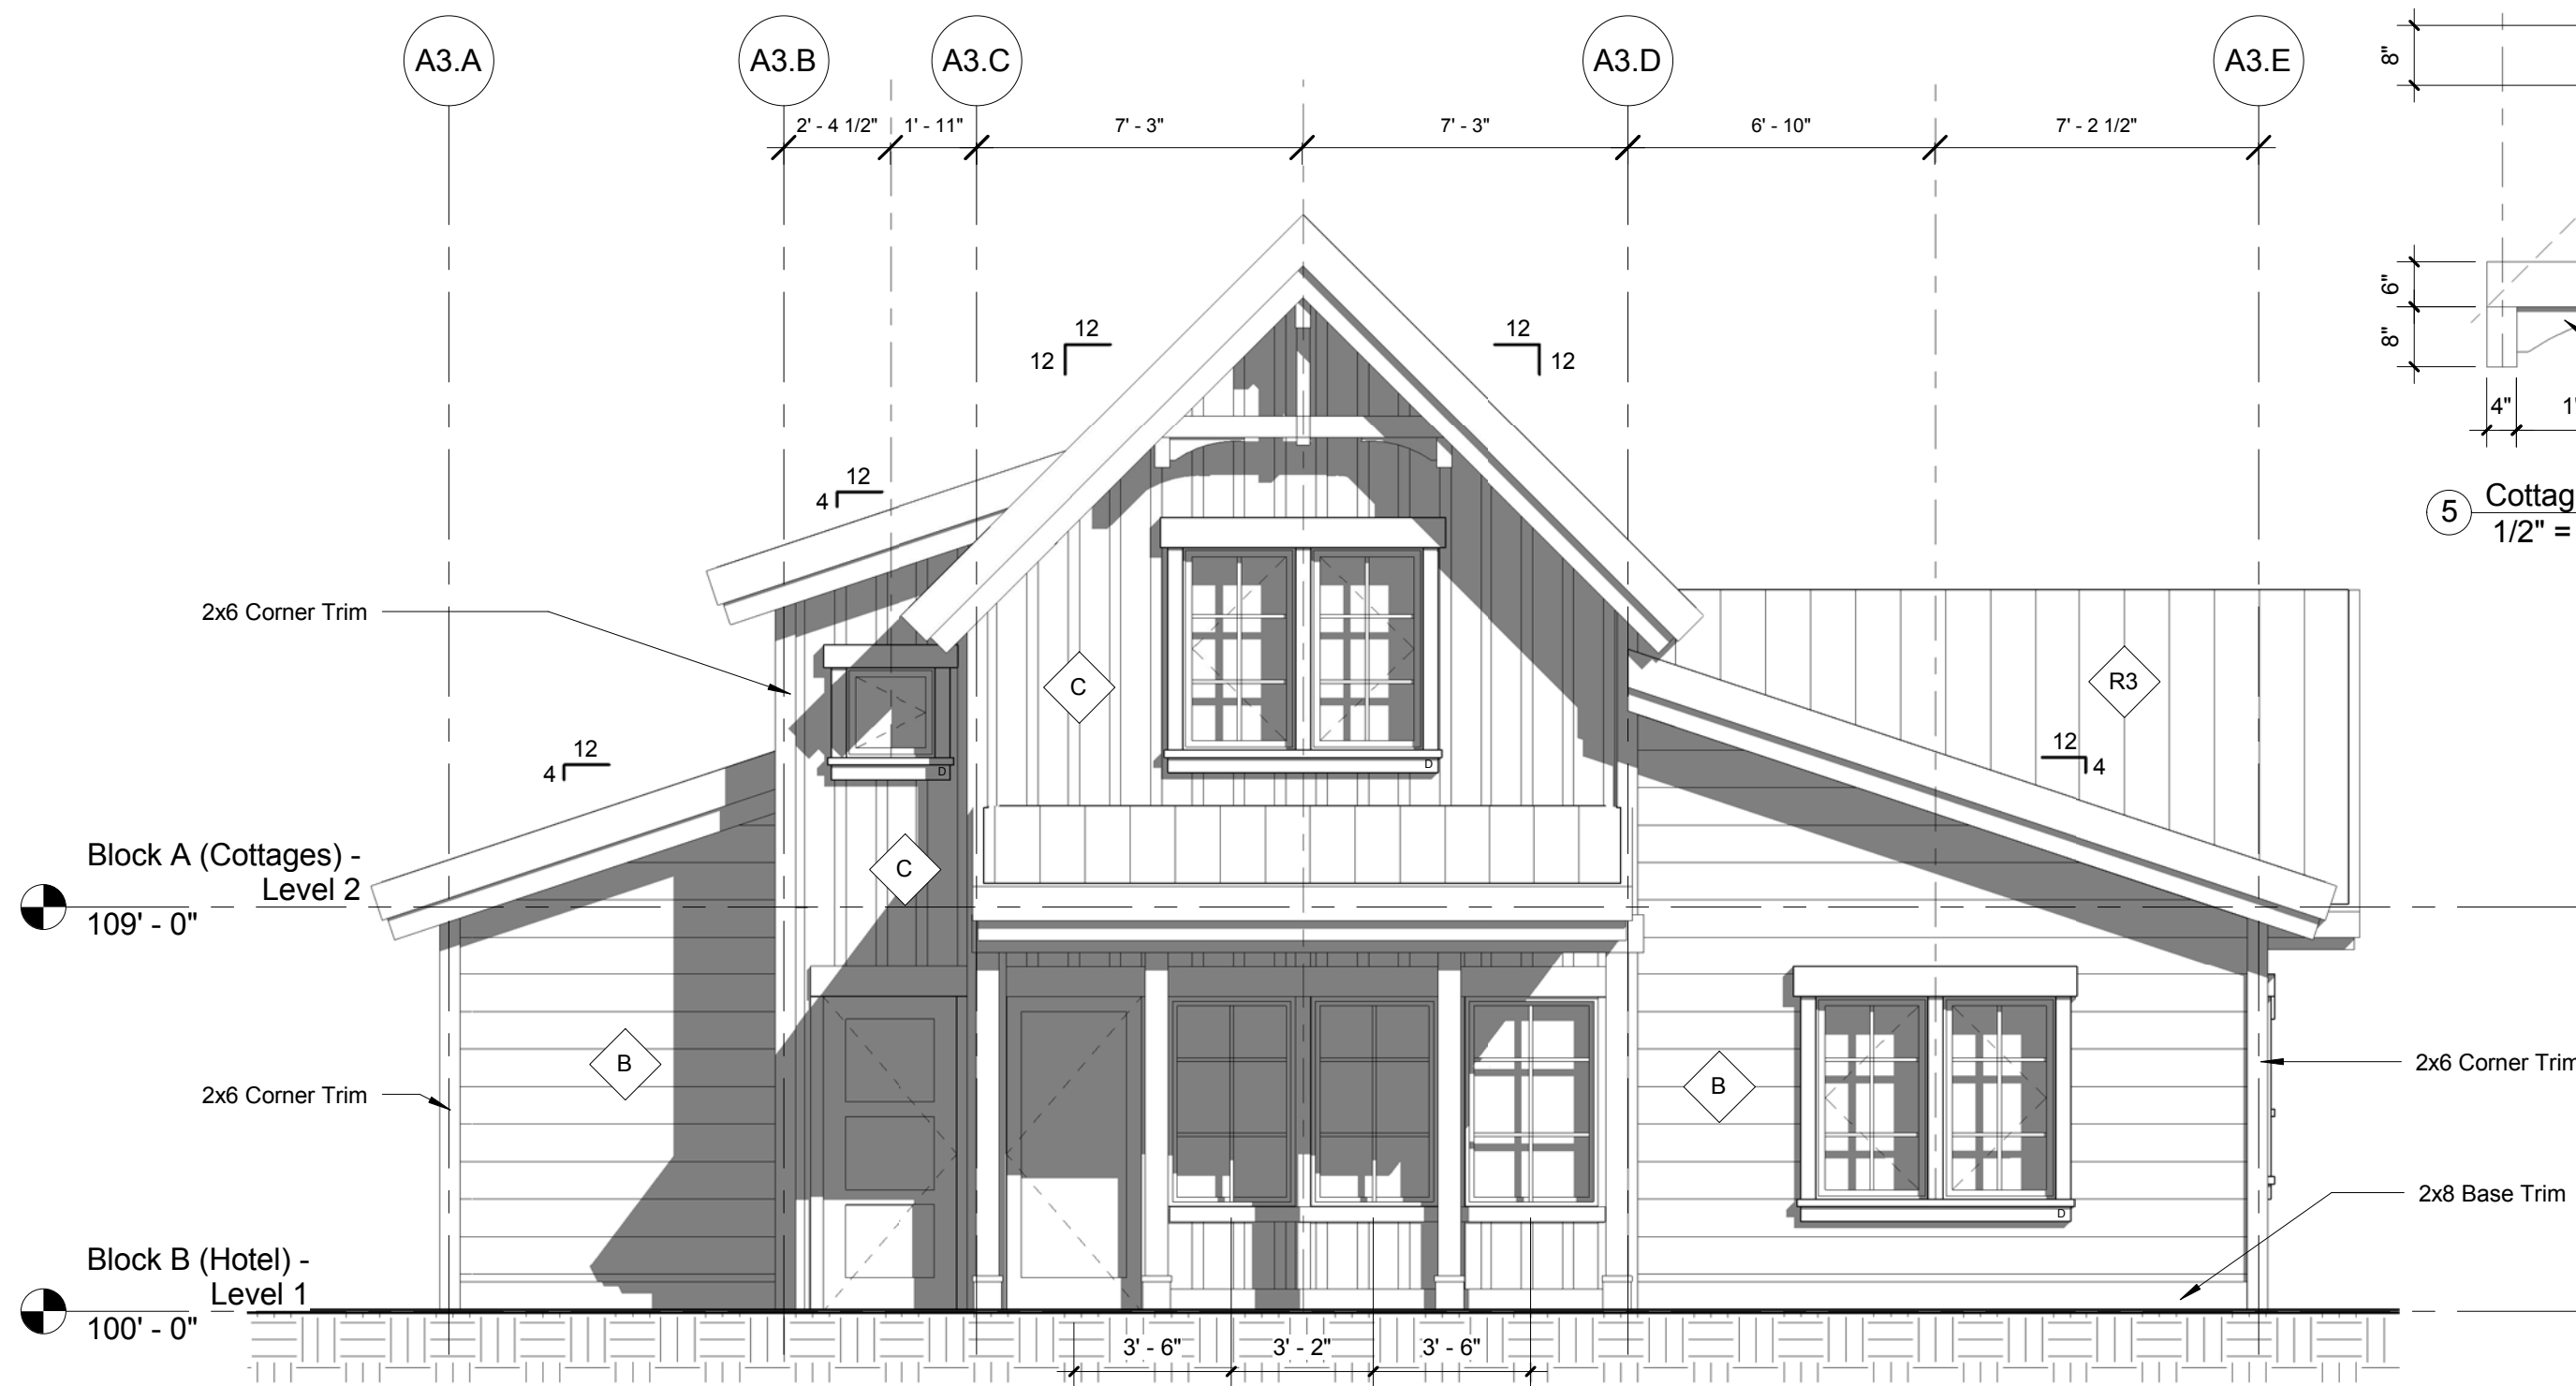

3 Cottage 3 - Elevation (North)
1/4" = 1'-0"

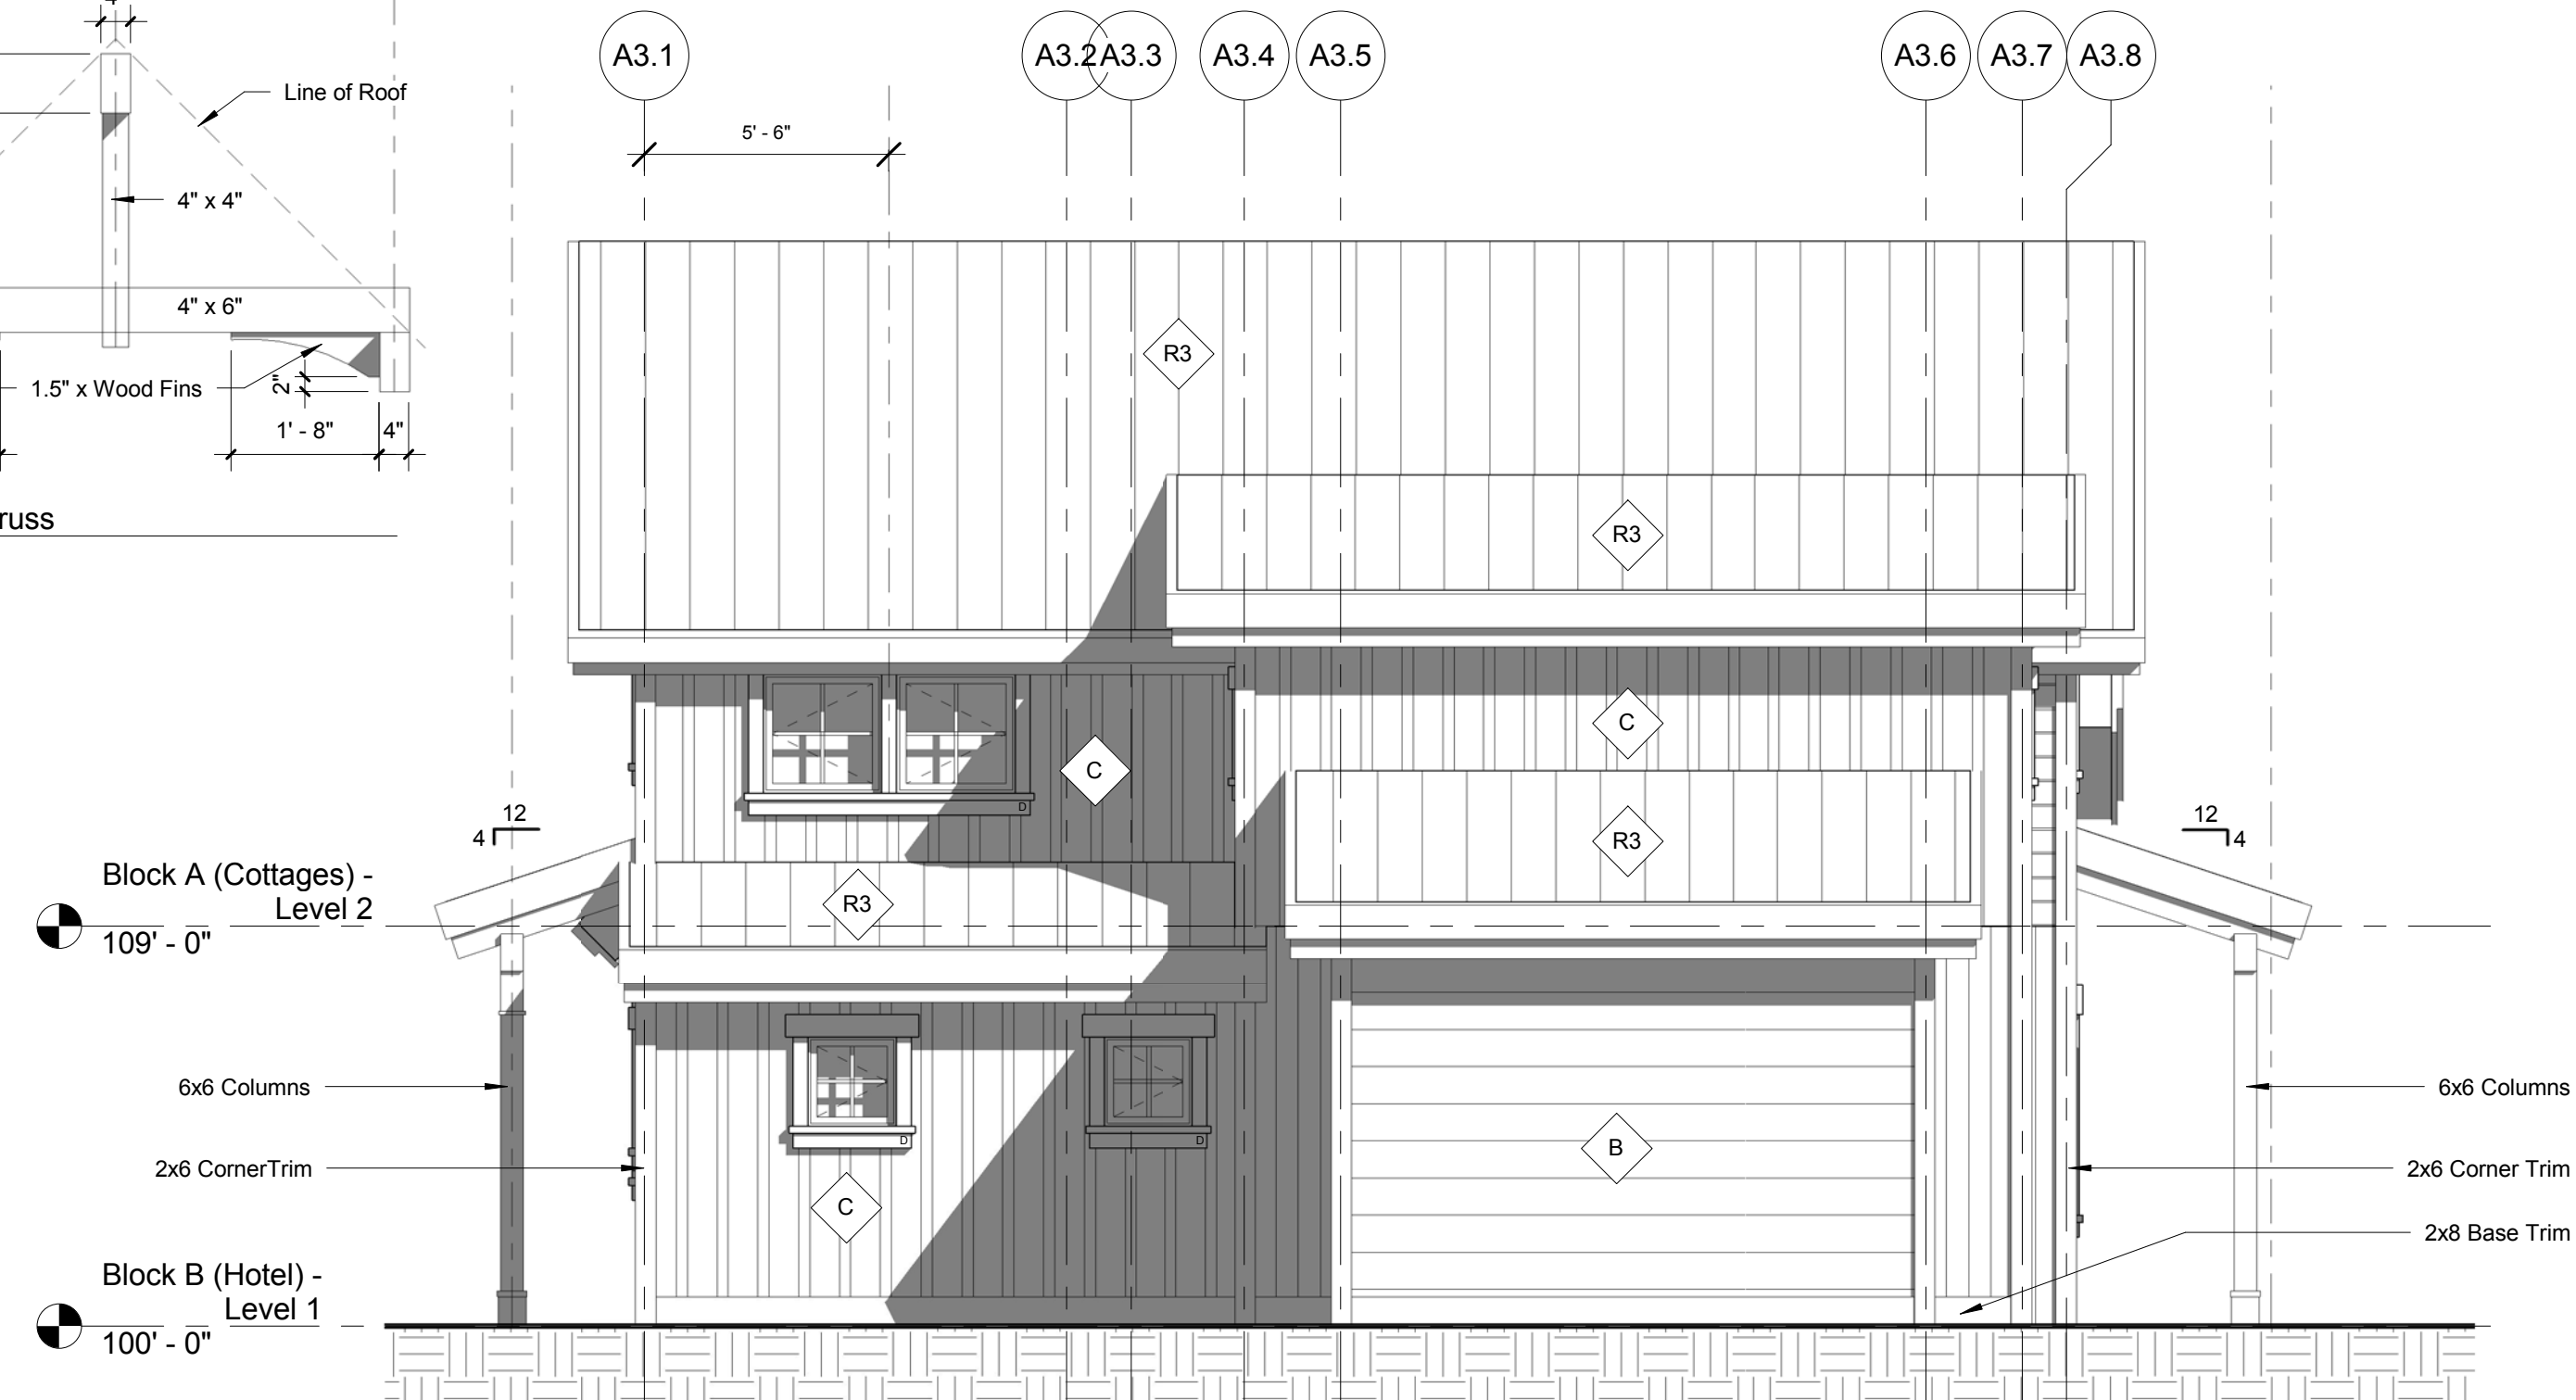

4 Cottage 3 - Elevation (East)
1/4" = 1'-0"



GENERAL NOTES:

1. All Windows To Be Painted Clad Metal
"Color - As Indicated"
Andersen "E" Series

MATERIAL KEY - Walls

- | | | | |
|---|-------------------------------------|---|---|
| A | 6" HORIZONTAL SHIP LAP WOOD SIDING | F | STONE VENEER - MOSS ROCK |
| B | 10" HORIZONTAL SHIP LAP WOOD SIDING | G | 3" VERTICAL TONGUE & GROOVE WOOD SIDING |
| C | BOARD & BATTEN - WOOD SIDING | H | 6" VERTICAL TONGUE & GROOVE WOOD SIDING |
| D | 6" HORIZONTAL CHANNEL WOOD SIDING | I | 10" VERTICAL TONGUE & GROOVE WOOD SIDING |
| E | 10" HORIZONTAL CHANNEL WOOD SIDING | J | STONE VENEER 16" COURSING, RANDOM 16" OR 24" WIDTH SANDSTONE, CHISELED EDGE |

MATERIAL KEY - Roofs

- | | |
|----|-------------------------------------|
| R1 | Corrugated Metal Roof - Galvanized |
| R2 | 5V - Crimp Metal Panel - Galvanized |
| R3 | Standing Seam Metal - Bonderized |



Issues:

Date:	Description:
07/15/2016	BOZAR - Preliminary Review Set
09/28/2016	BOZAR - Preliminary Review Set (Revised)
11/03/2016	BOZAR - Supplemental Information
12/01/2016	BOZAR - Massing Revisions
01/11/2017	BOZAR - Massing Revisions (2)
02/27/2017	BOZAR - General Plan Review Submittal
04/08/2017	BOZAR - Revisions
05/11/2017	BOZAR - Revisions
06/02/2017	BOZAR - Revisions
07/13/2017	BOZAR - Revisions
08/09/2017	BOZAR - Revisions
08/24/2017	BOZAR - Revisions
Project:	

The Crested Butte Hotel





Issue Date: 8/24/2017

Drawn by: Author

Sheet Title:

Cottage 3 - Elevations

A2.11

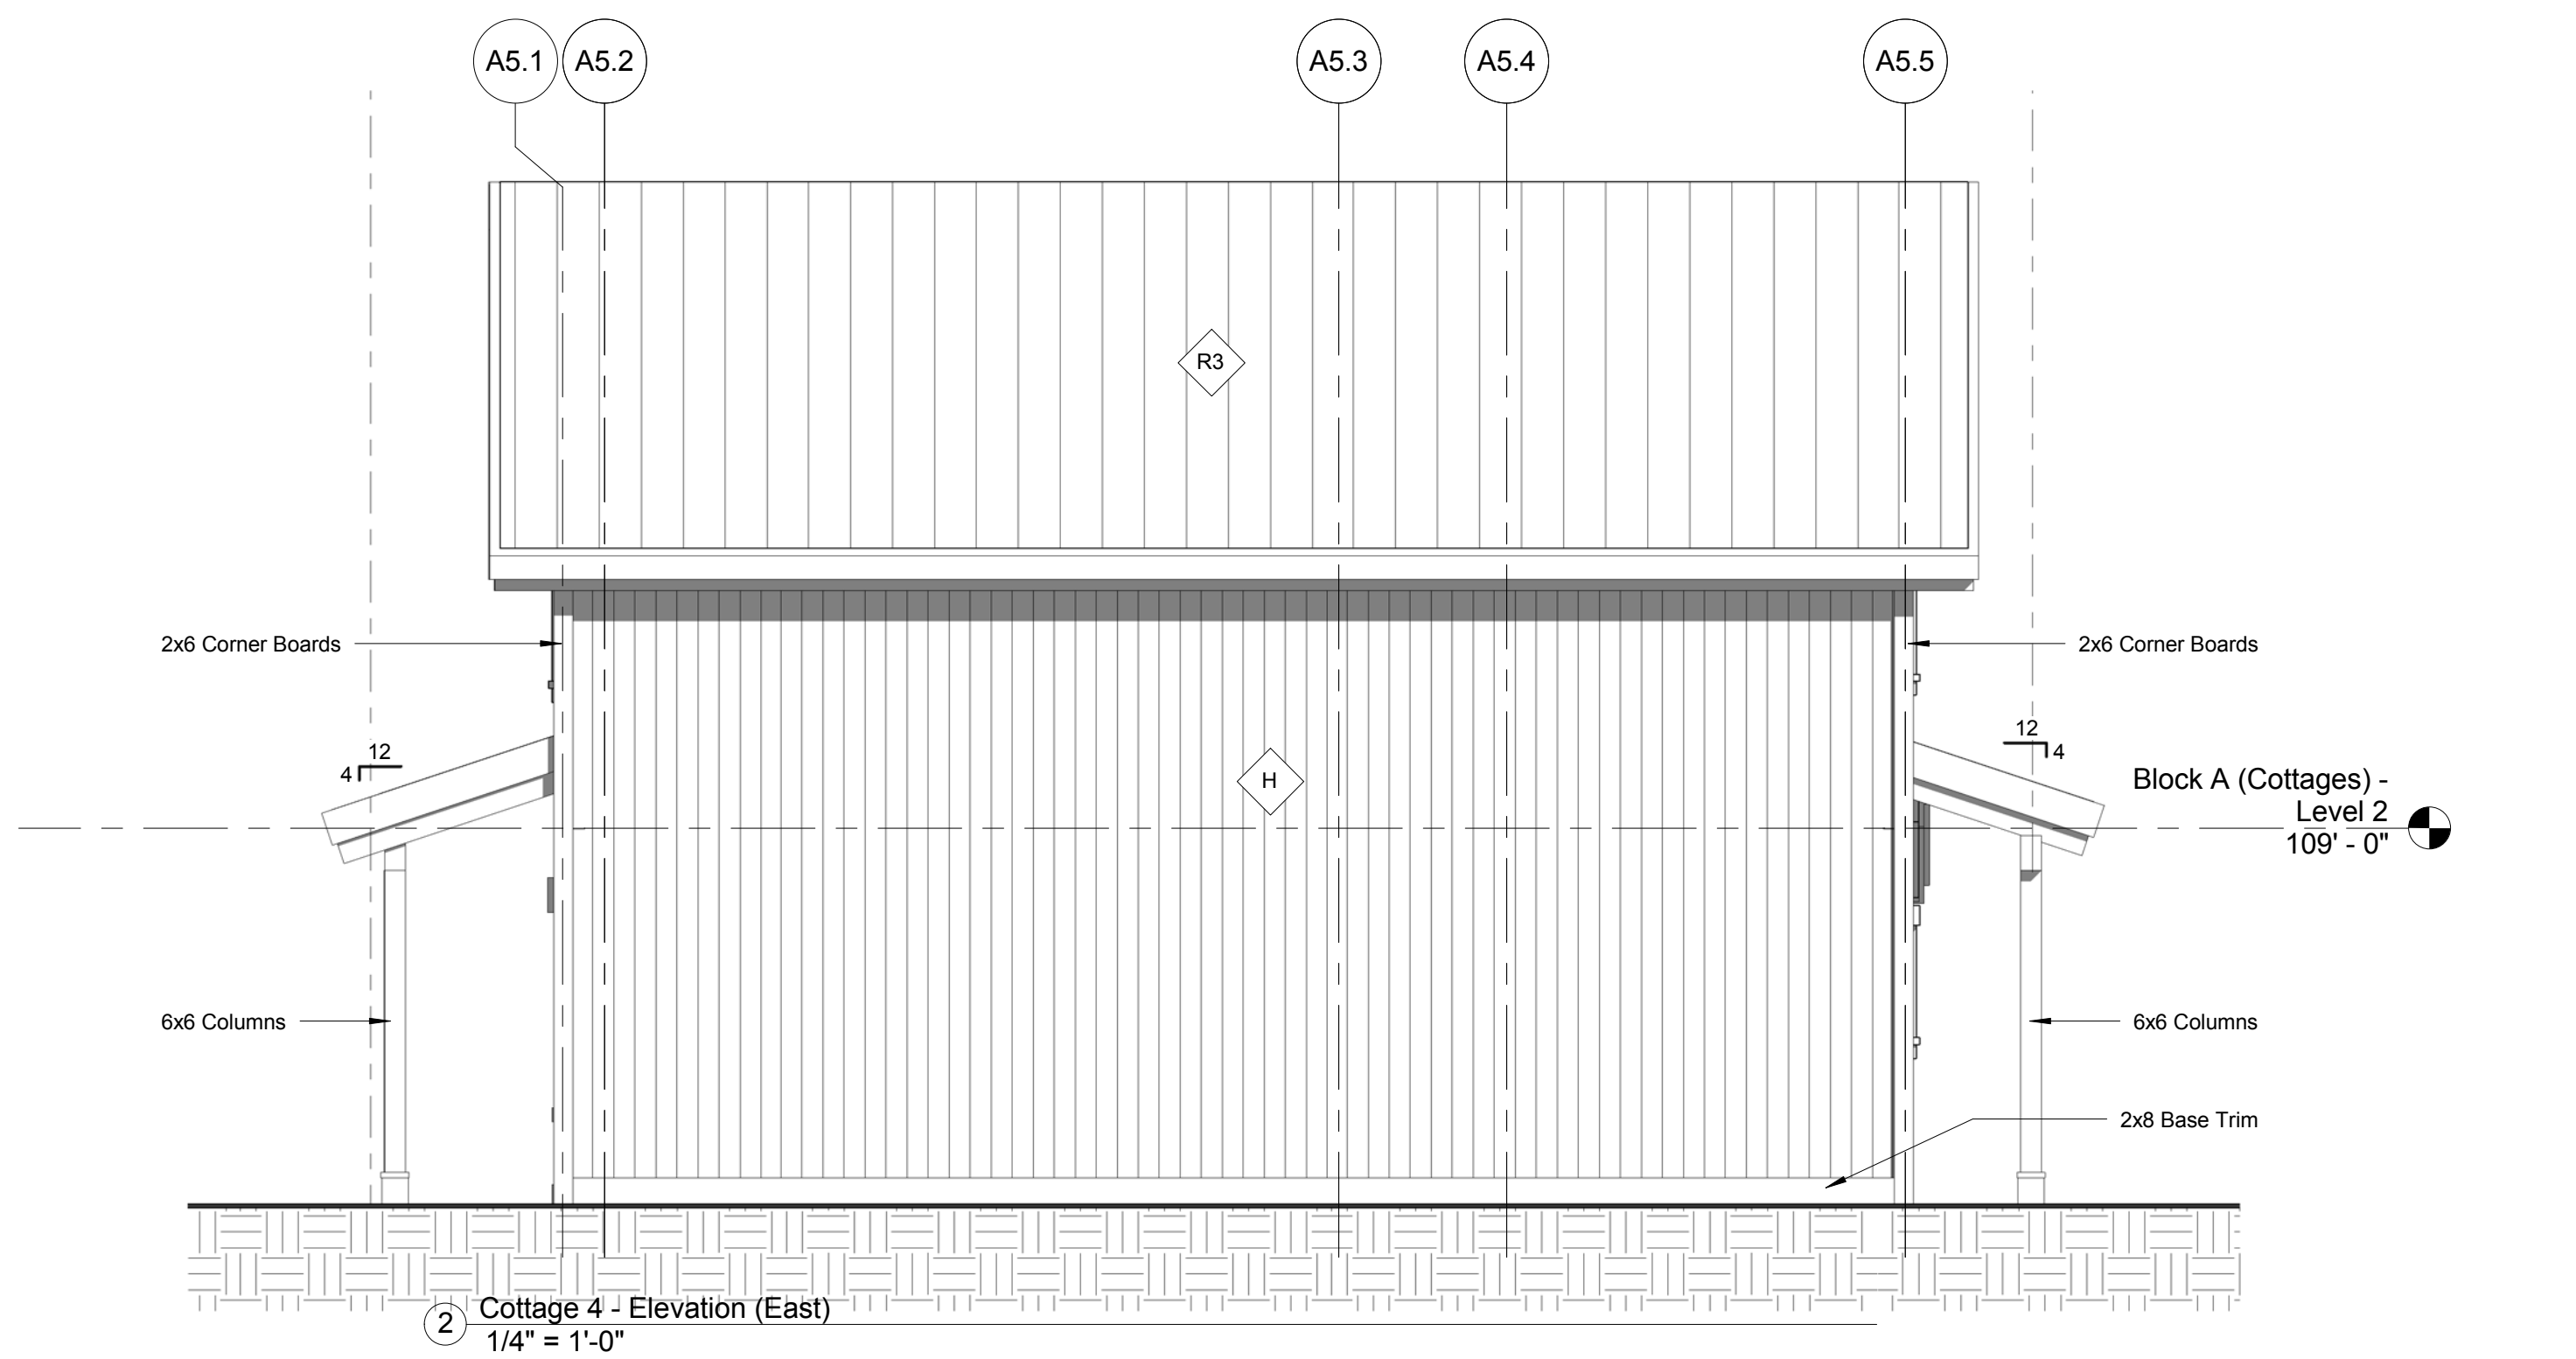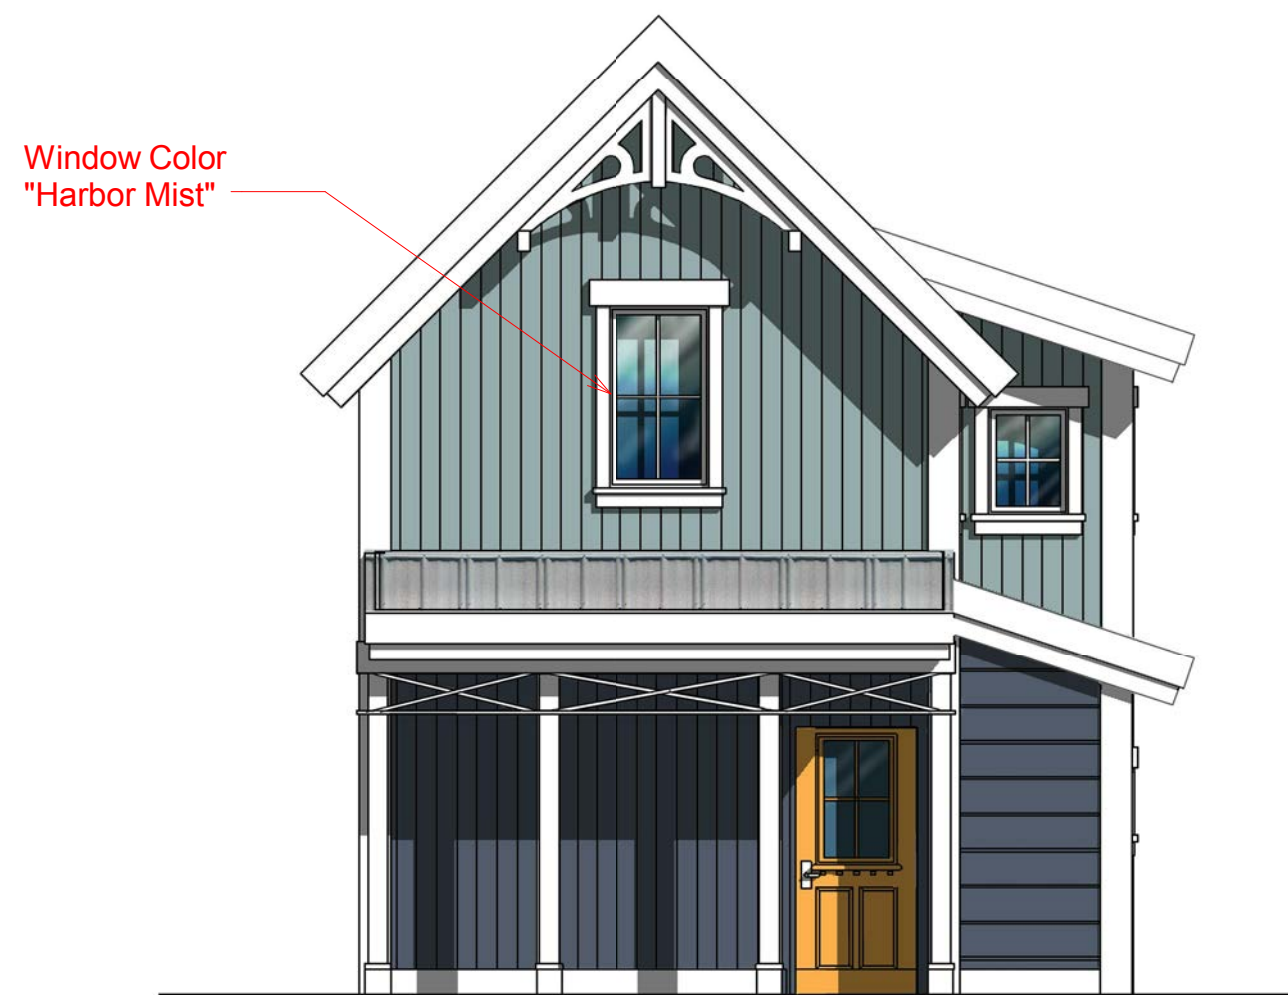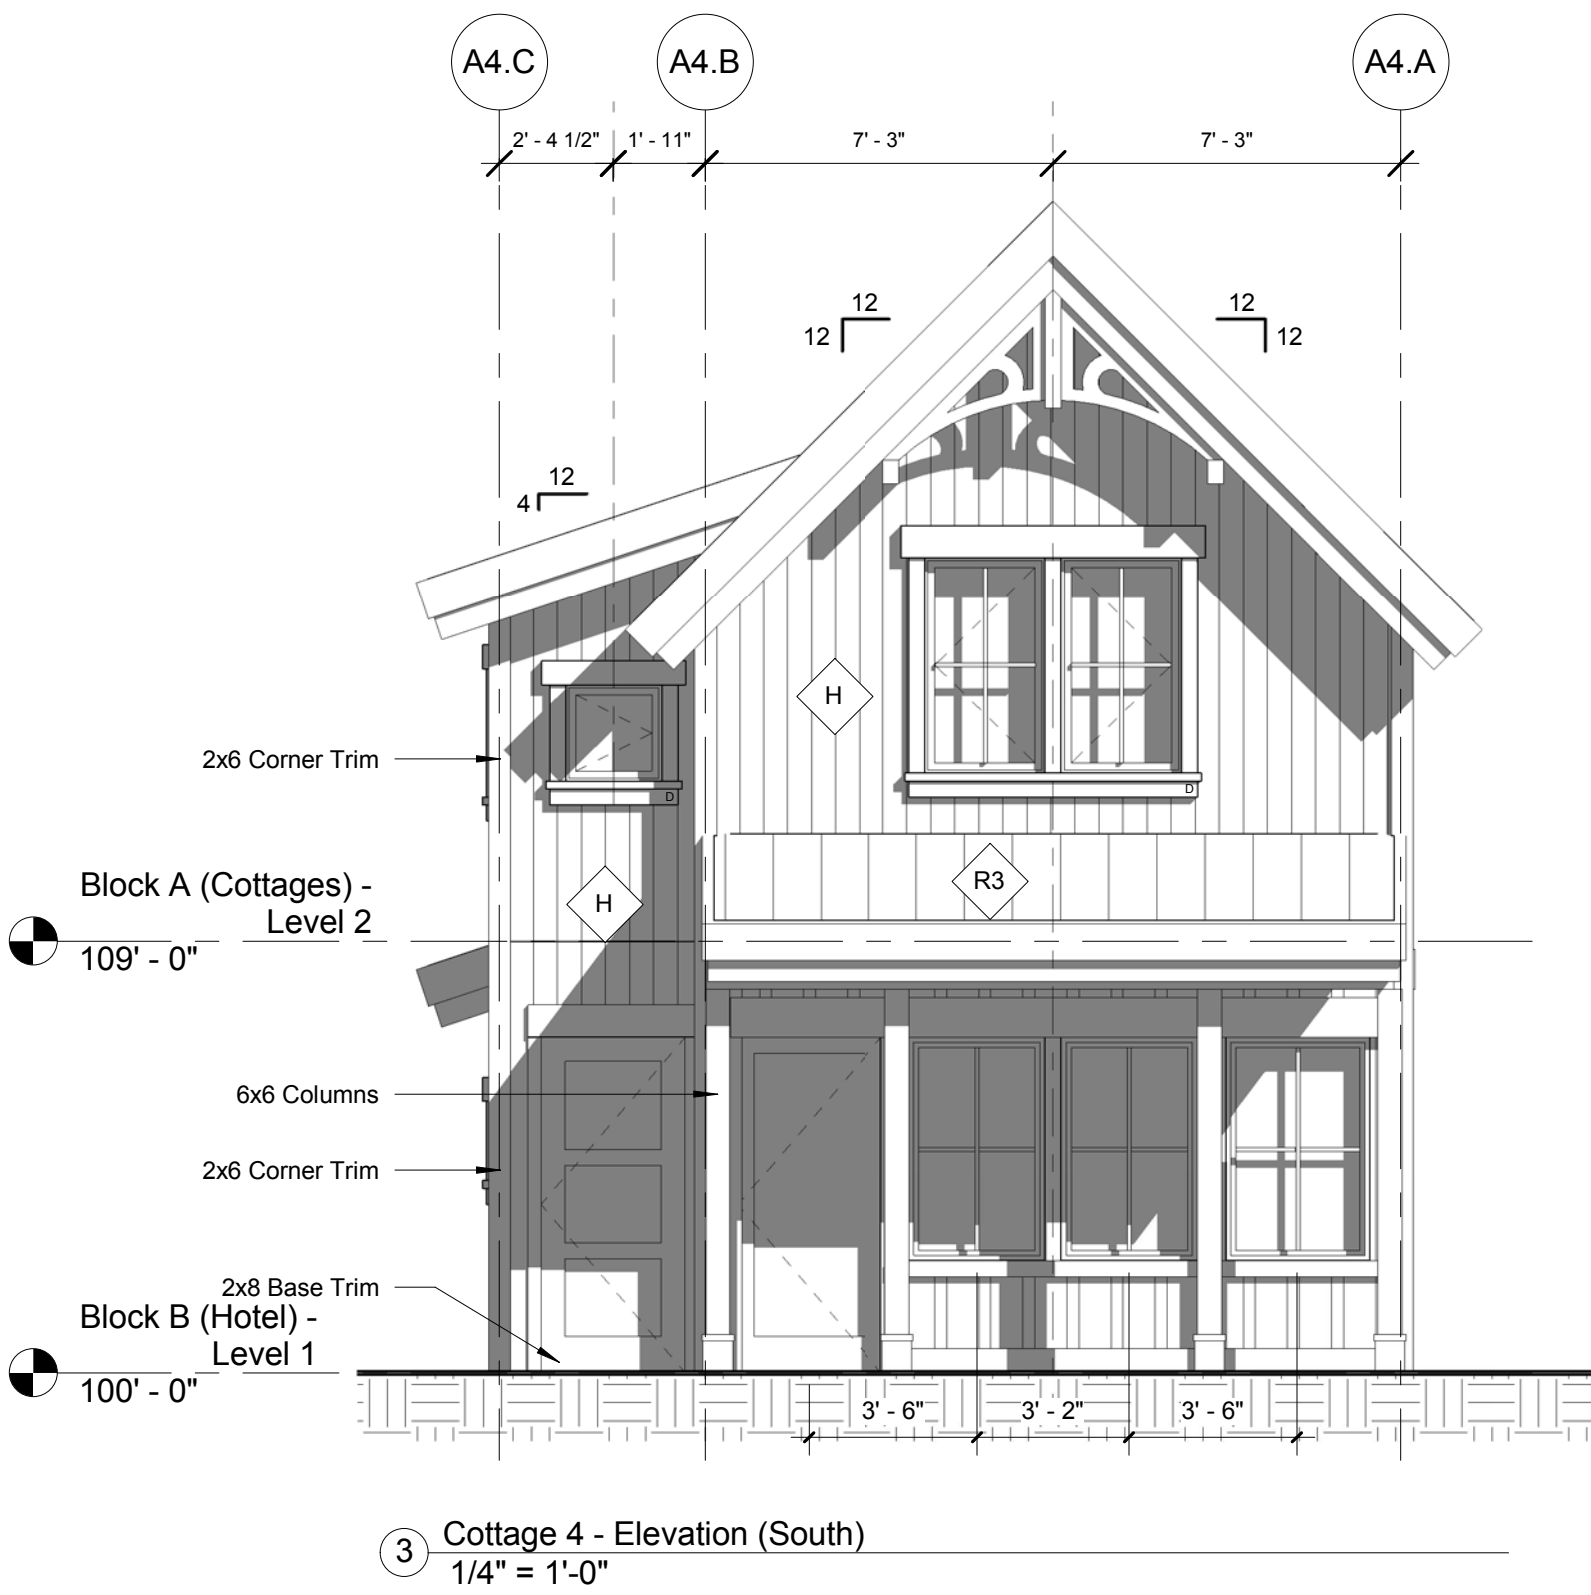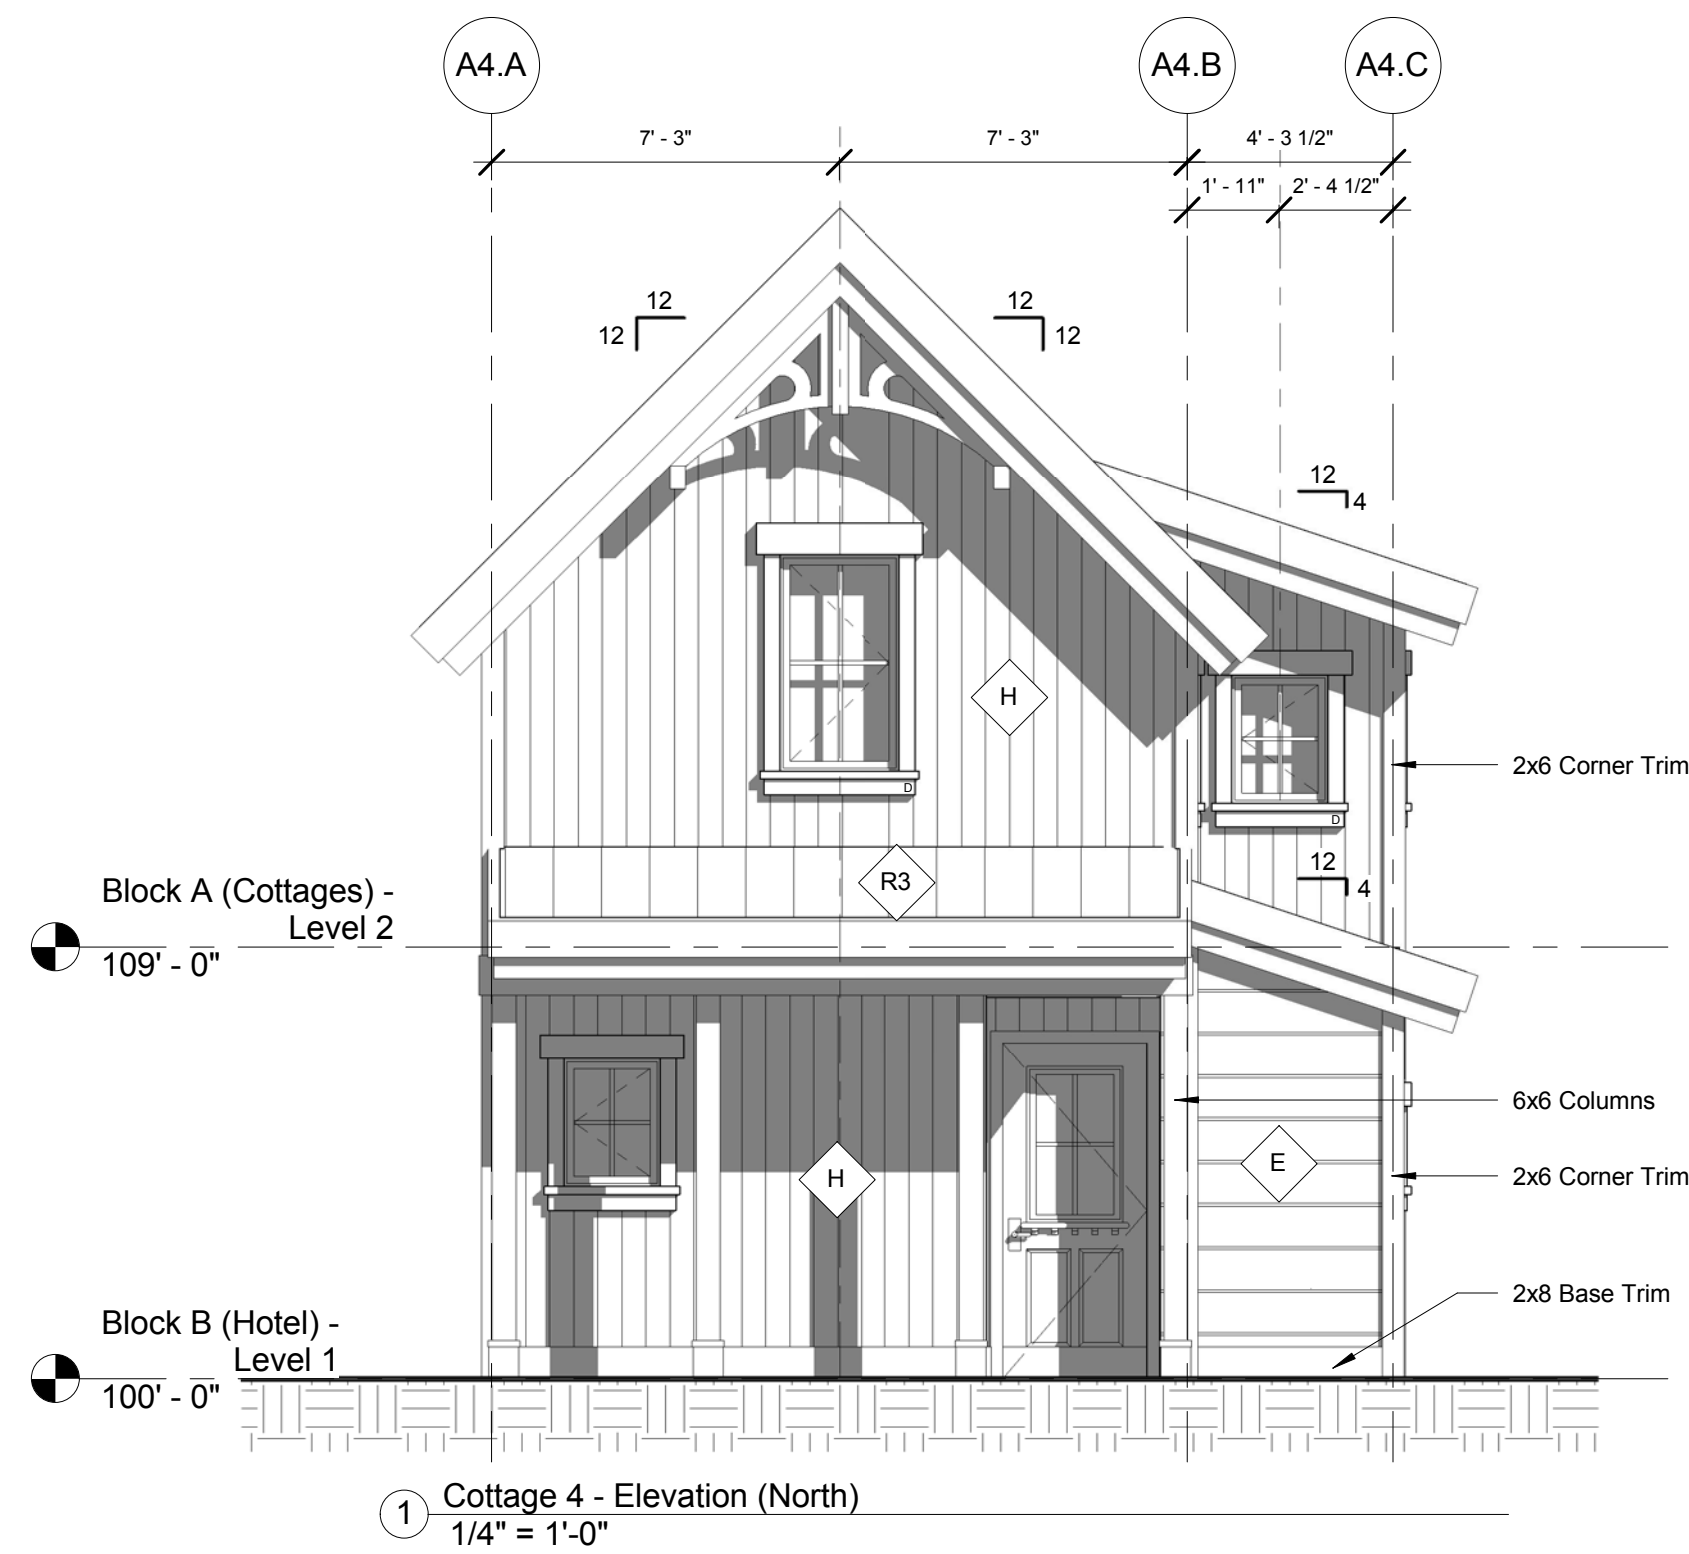

GENERAL NOTES:

1. All Windows To Be Painted Clad Metal
"Color - As Indicated"
Andersen "E" Series

MATERIAL KEY - Walls

A	6" HORIZONTAL SHIP LAP WOOD SIDING	F	STONE VENEER - MOSS ROCK
B	10" HORIZONTAL SHIP LAP WOOD SIDING	G	3" VERTICAL TONGUE & GROOVE WOOD SIDING
C	BOARD & BATTEN - WOOD SIDING	H	6" VERTICAL TONGUE & GROOVE WOOD SIDING
D	6" HORIZONTAL CHANNEL WOOD SIDING	I	10" VERTICAL TONGUE & GROOVE WOOD SIDING
E	10" HORIZONTAL CHANNEL WOOD SIDING	J	STONE VENEER 16" COURSING, RANDOM 16" OR 24" WIDTH SANDSTONE, CHISELED EDGE

MATERIAL KEY - Roofs

R1	Corrugated Metal Roof - Galvanized
R2	5V - Crimp Metal Panel - Galvanized
R3	Standing Seam Metal - Bonderized



Issues:

Date:	Description:
07/15/2016	BOZAR - Preliminary Review Set
09/28/2016	BOZAR - Preliminary Review Set (Revised)
11/03/2016	BOZAR - Supplemental Information
12/01/2016	BOZAR - Massing Revisions
01/11/2017	BOZAR - Massing Revisions (2)
02/27/2017	BOZAR - General Plan Review Submittal
04/08/2017	BOZAR - Revisions
05/11/2017	BOZAR - Revisions
06/02/2017	BOZAR - Revisions
07/13/2017	BOZAR - Revisions
08/09/2017	BOZAR - Revisions
08/24/2017	BOZAR - Revisions
Project:	

The Crested Butte Hotel


Issue Date: 8/24/2017

Drawn by: Author


Sheet Title:

Cottage 4 - Elevations

A2.12


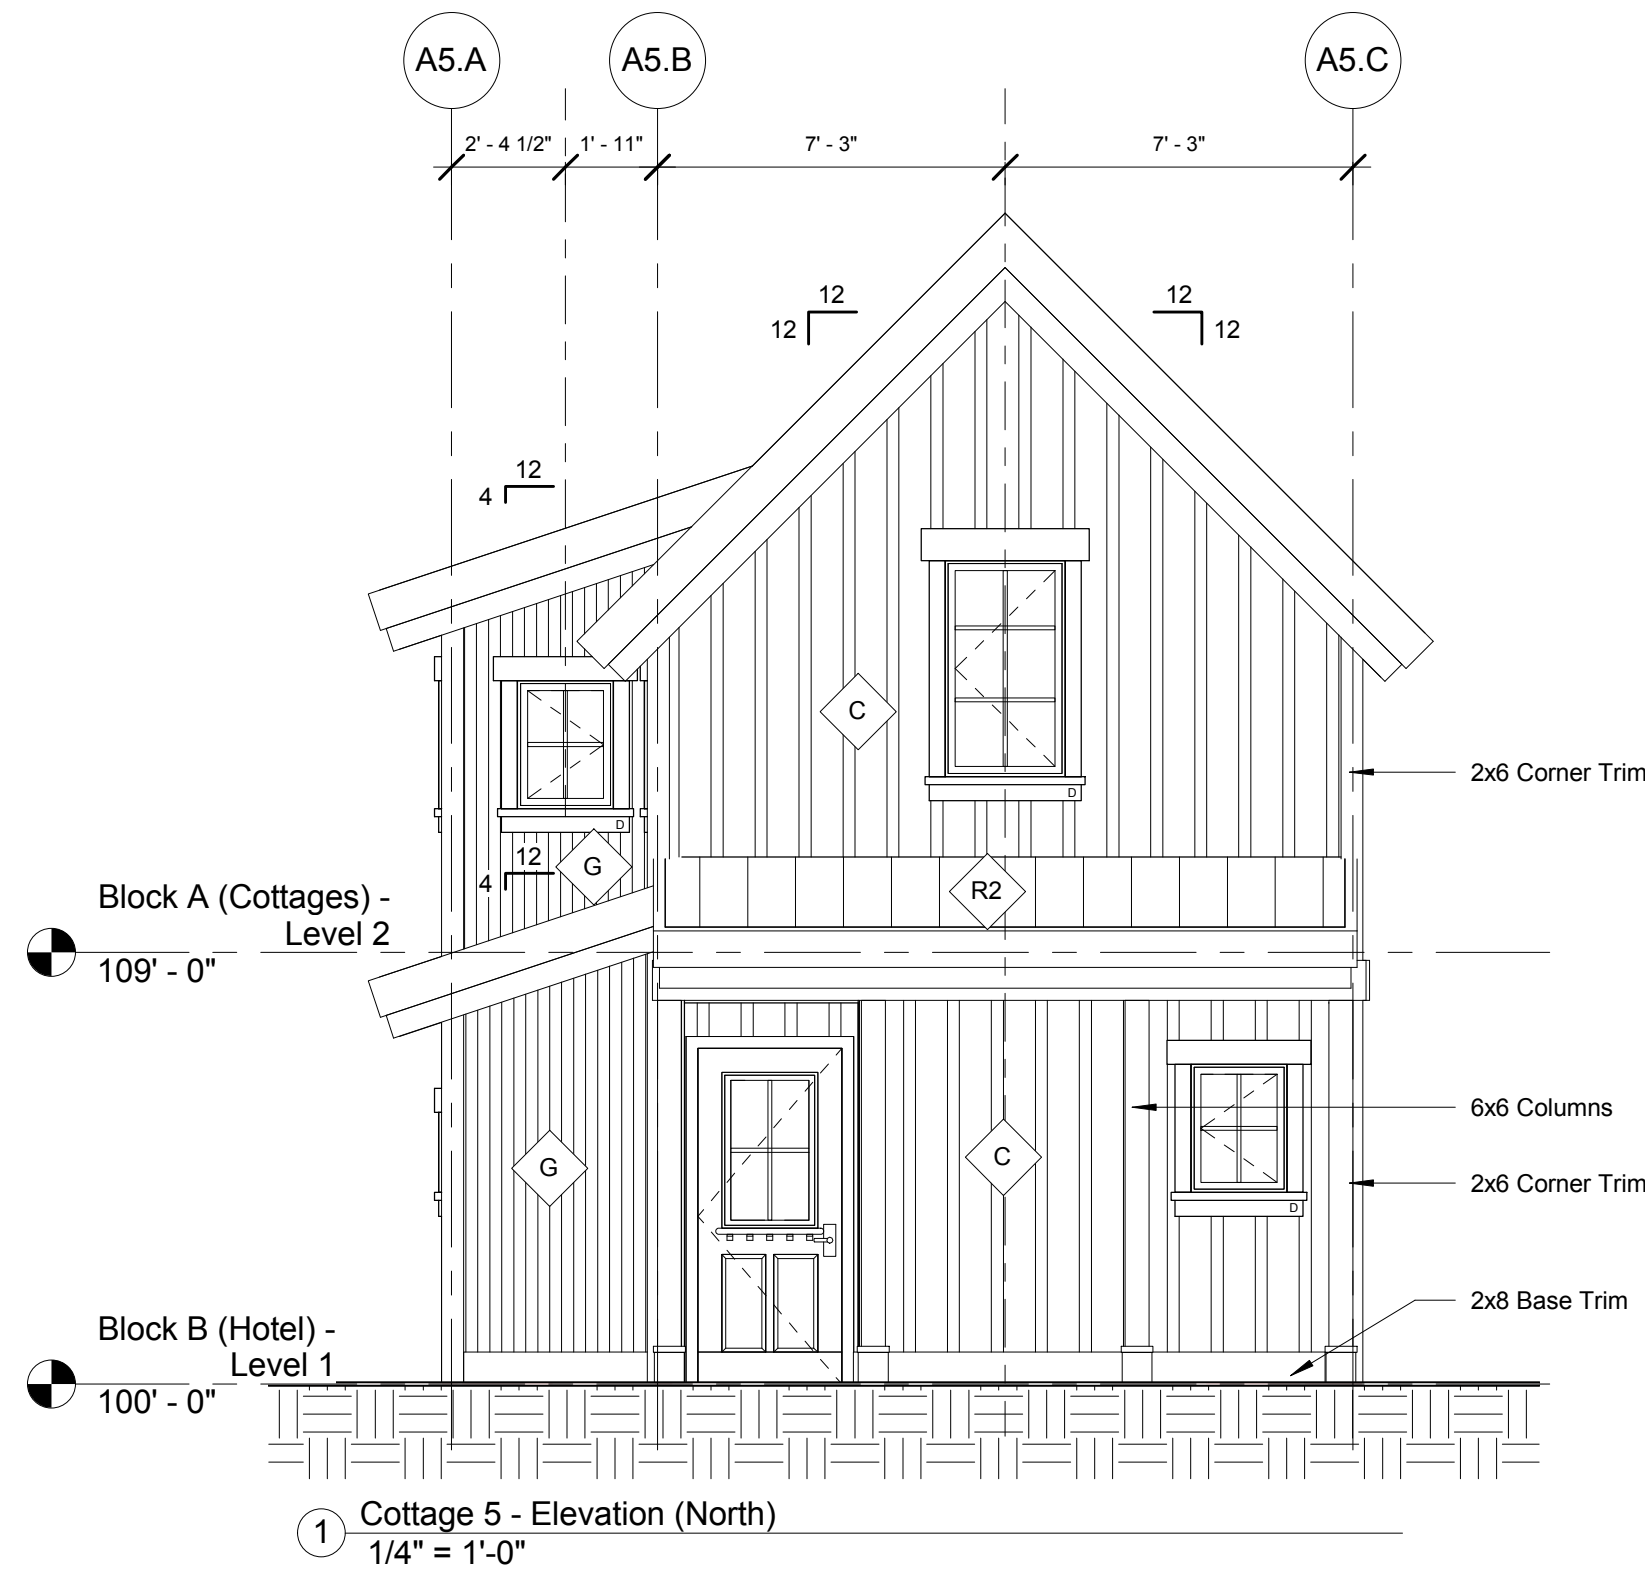


1 Cottage 5 - Elevation (North)
1/4" = 1'-0"

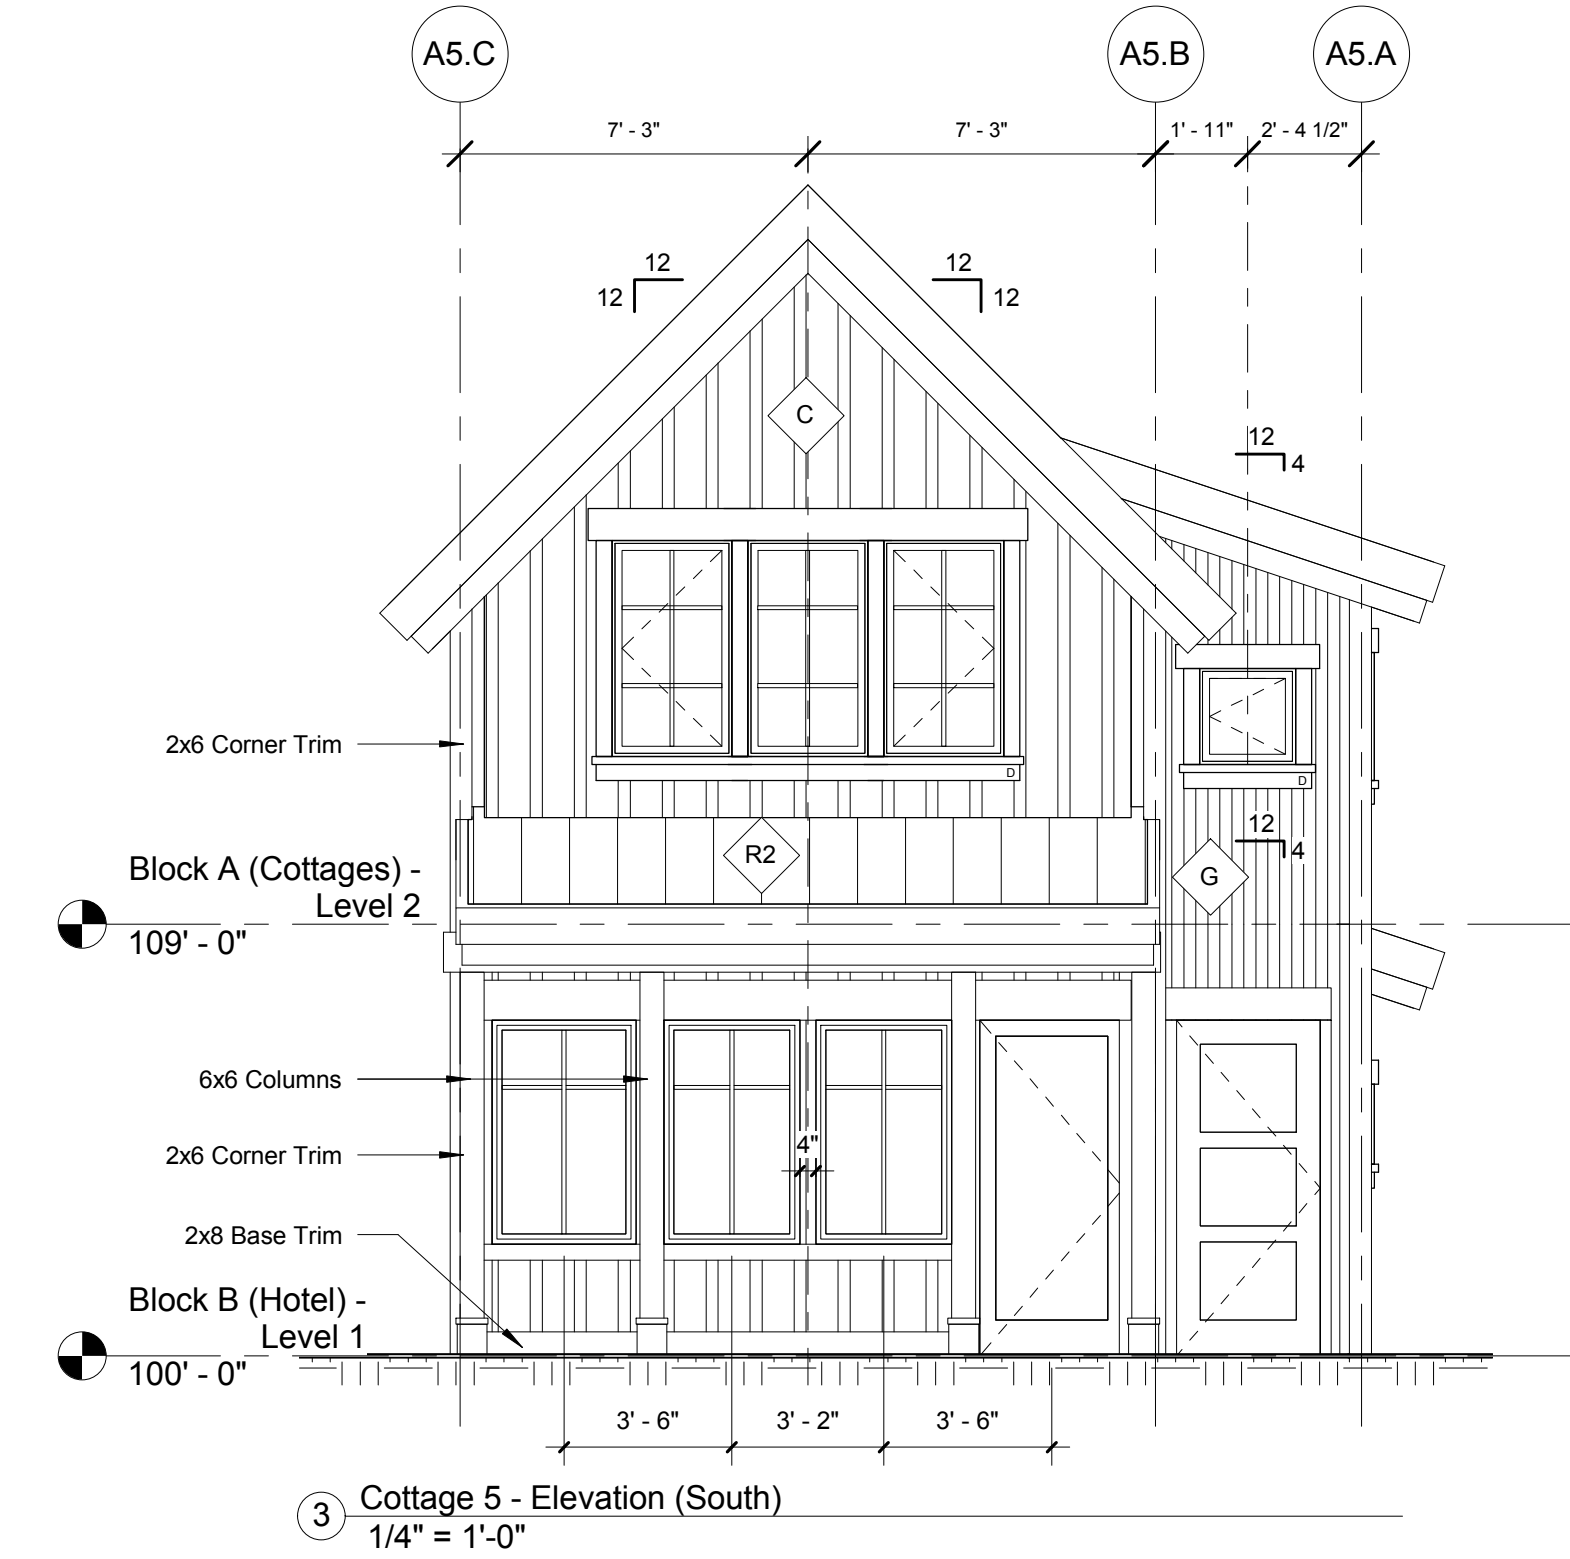


3 Cottage 5 - Elevation (South)
1/4" = 1'-0"

Window Color
"Sage"

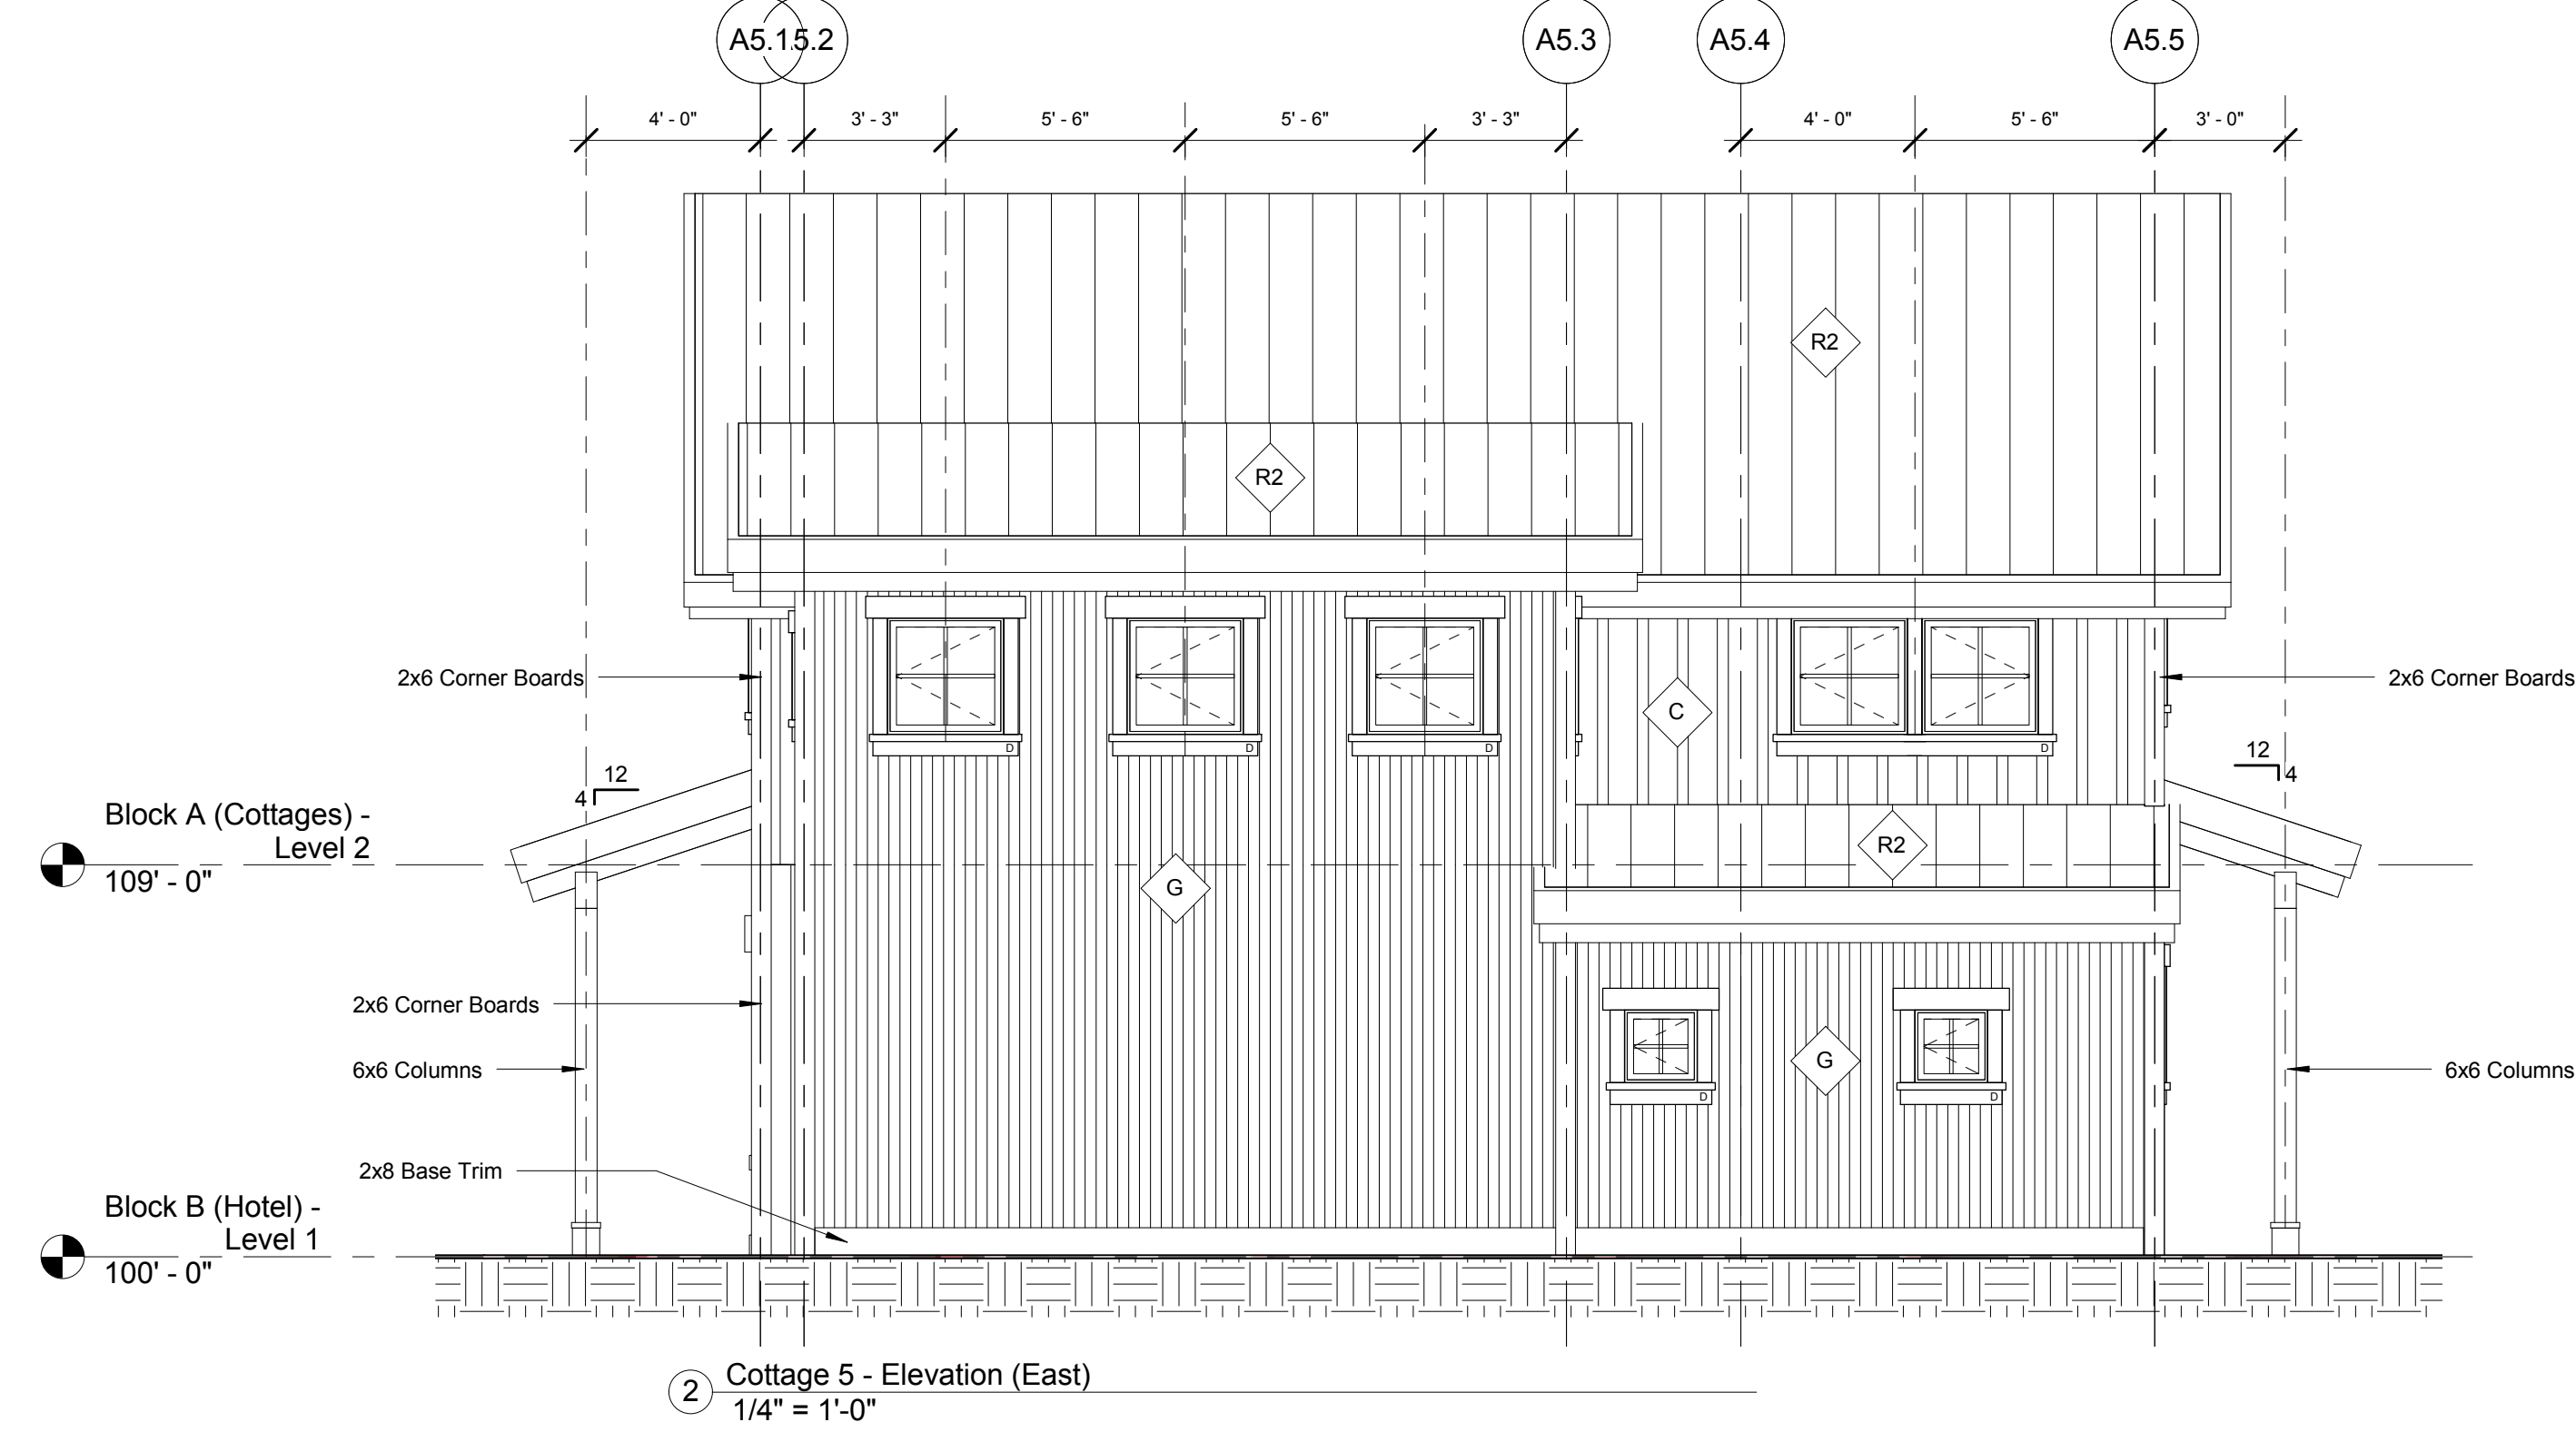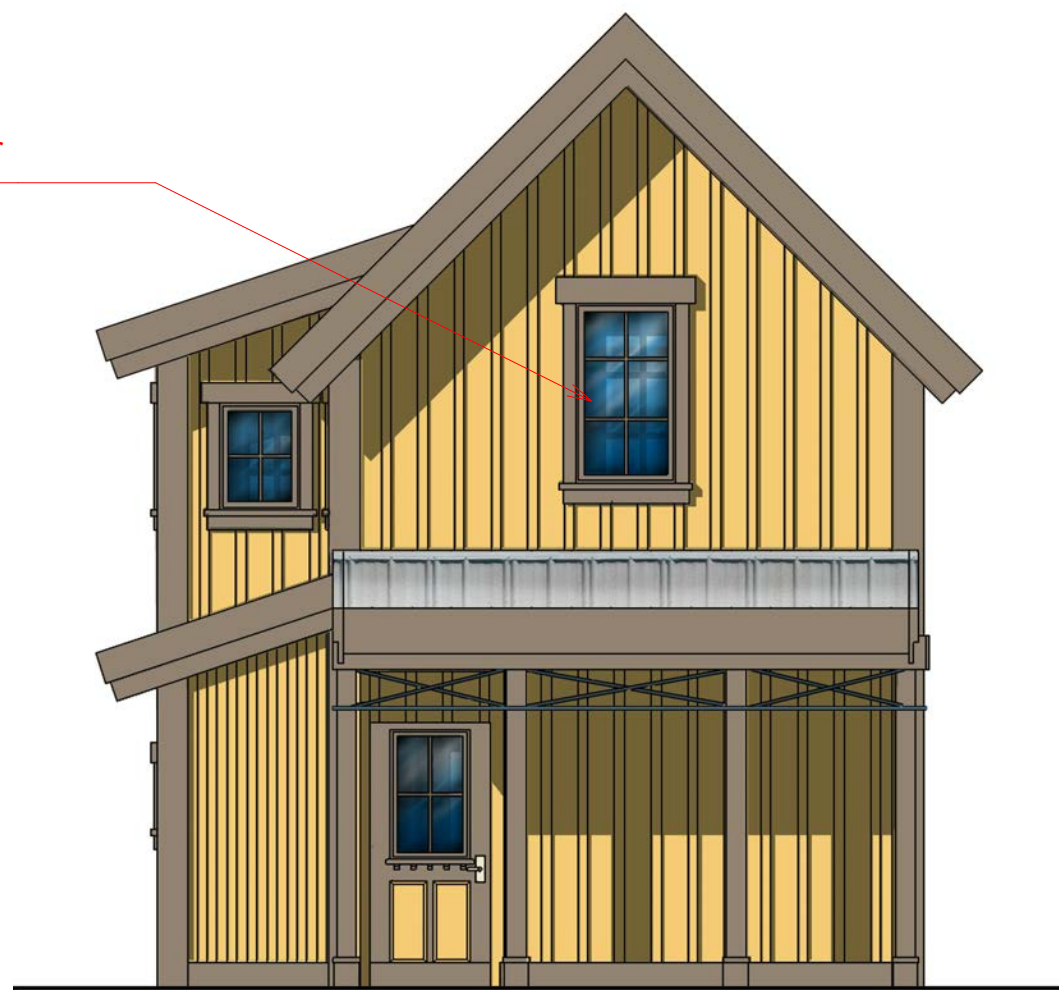

2 Cottage 5 - Elevation (East)
1/4" = 1'-0"

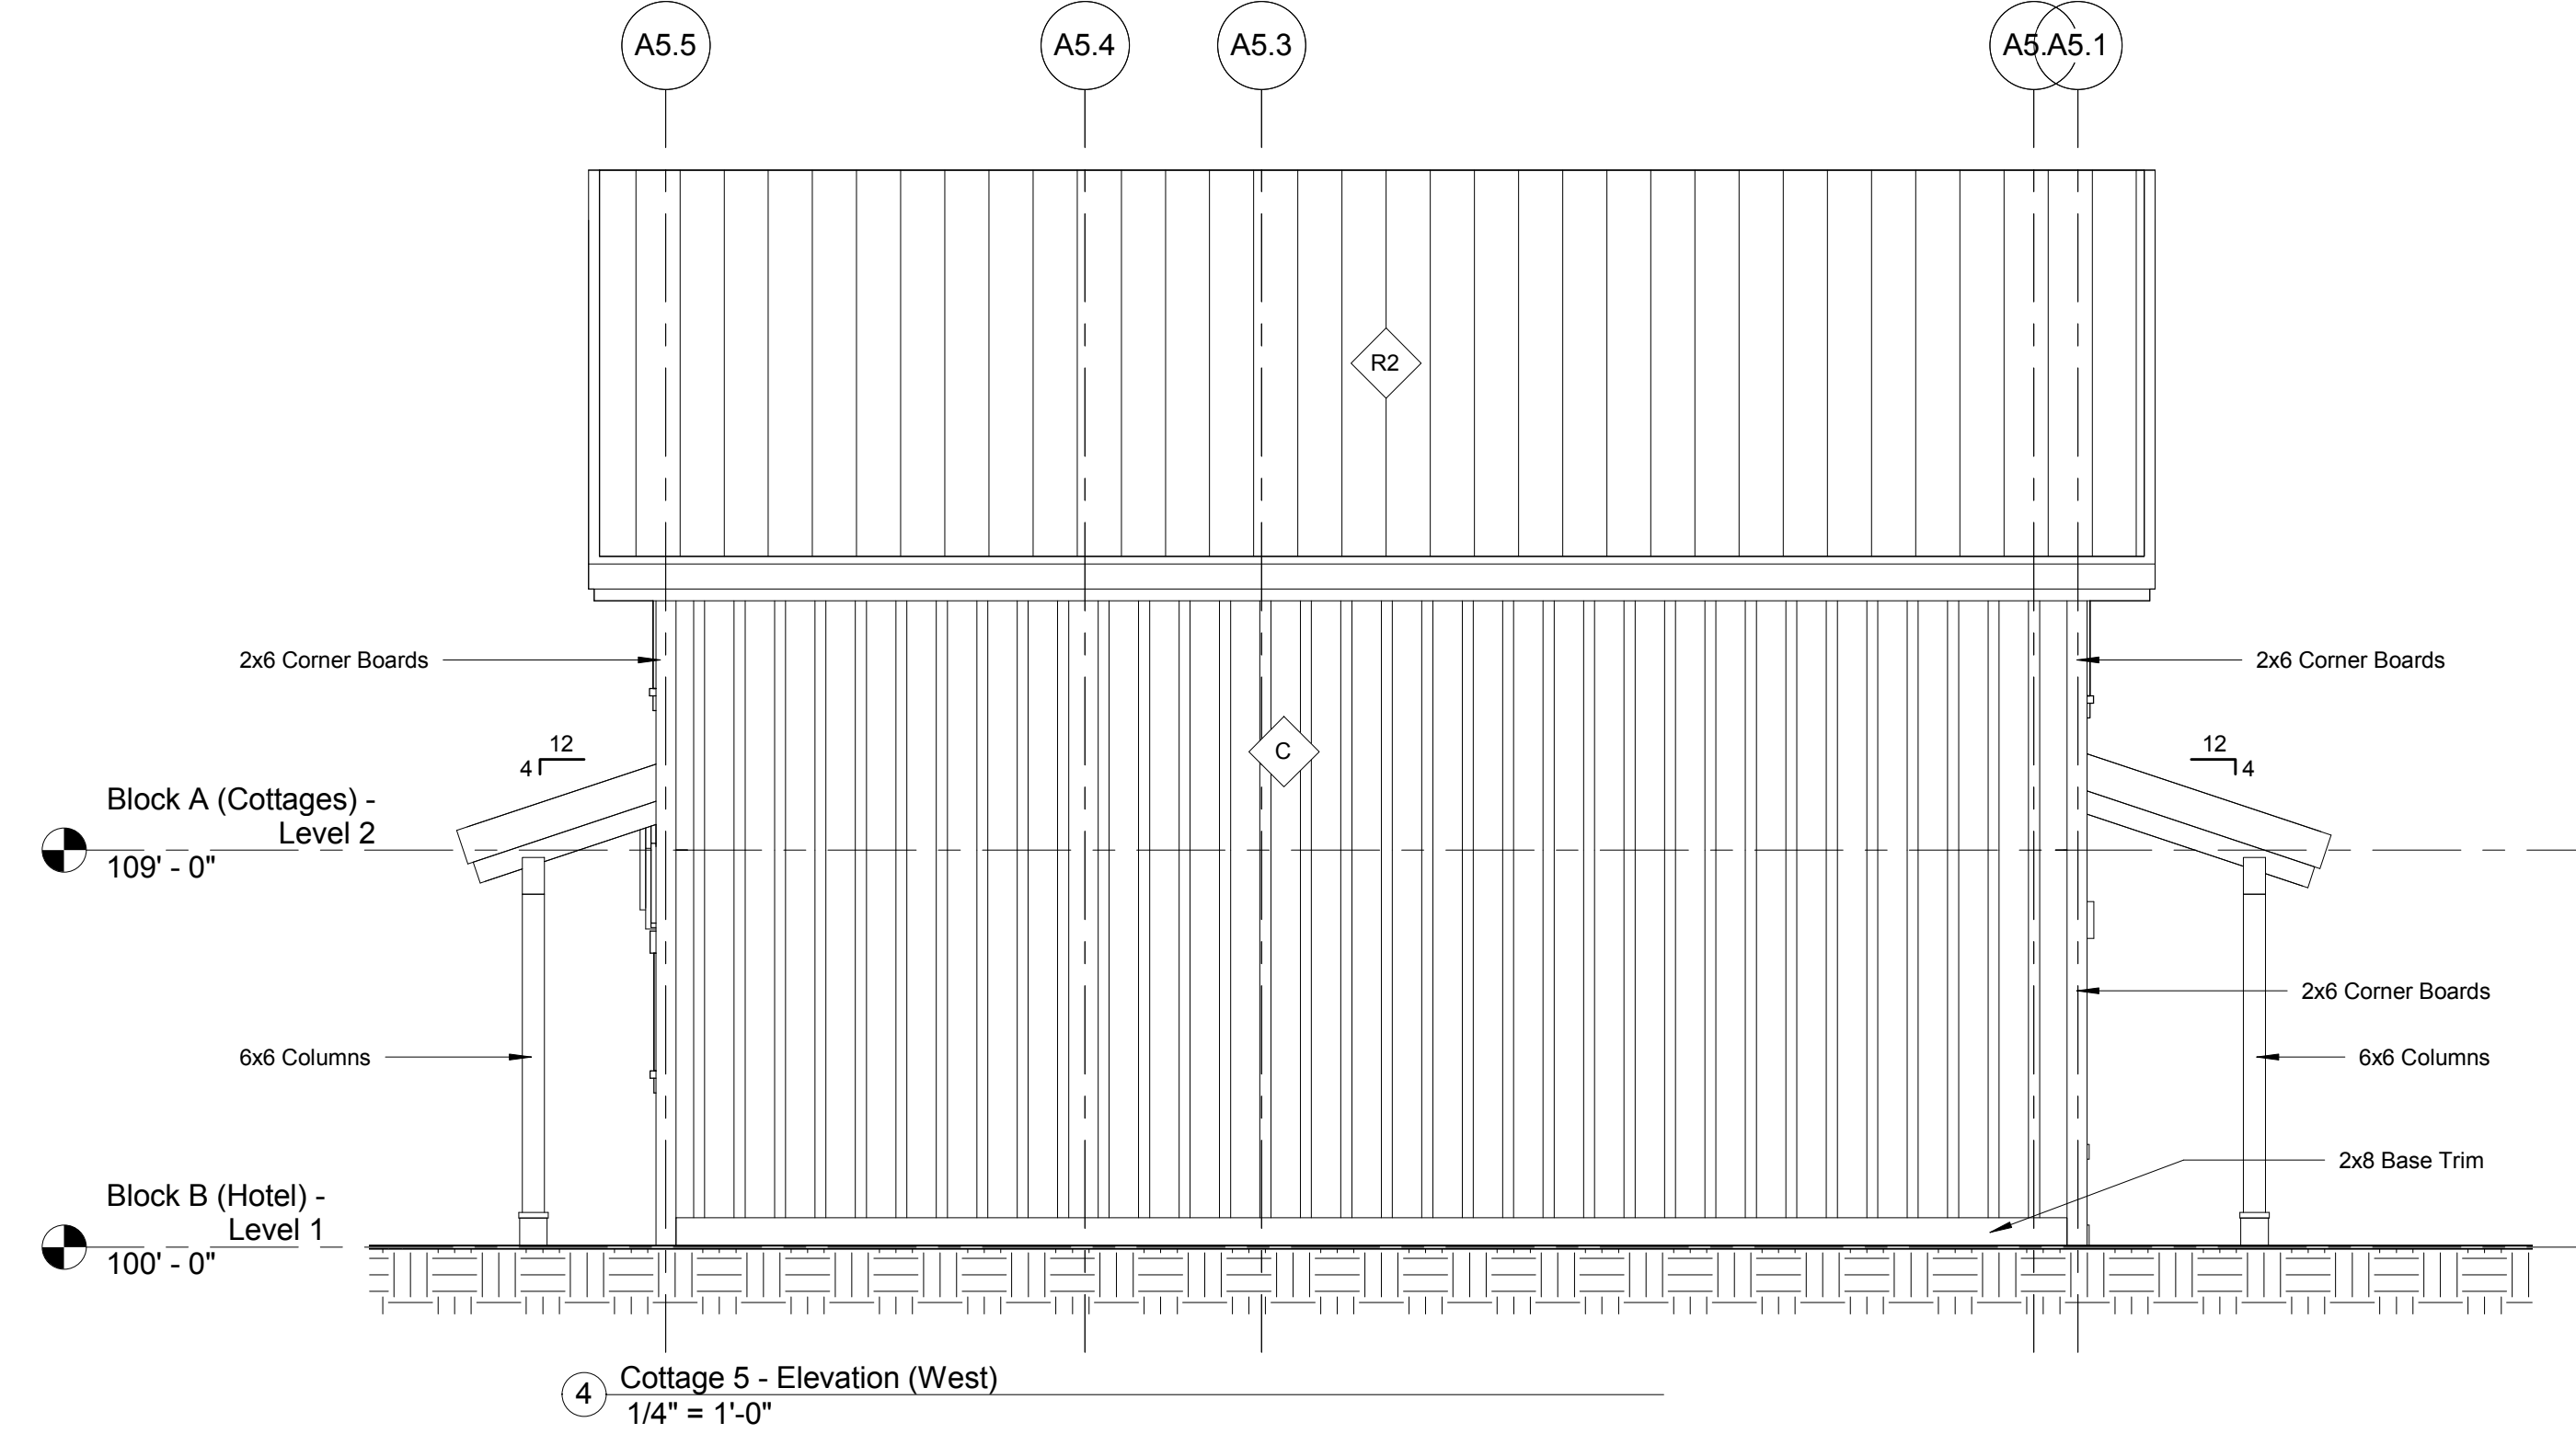

4 Cottage 5 - Elevation (West)
1/4" = 1'-0"

GENERAL NOTES:

1. All Windows To Be Painted Clad Metal
"Color - As Indicated"
Andersen "E" Series

MATERIAL KEY - Walls

- | | | | |
|---|-------------------------------------|---|---|
| A | 6" HORIZONTAL SHIP LAP WOOD SIDING | F | STONE VENEER - MOSS ROCK |
| B | 10" HORIZONTAL SHIP LAP WOOD SIDING | G | 3" VERTICAL TONGUE & GROOVE WOOD SIDING |
| C | BOARD & BATTEN - WOOD SIDING | H | 6" VERTICAL TONGUE & GROOVE WOOD SIDING |
| D | 6" HORIZONTAL CHANNEL WOOD SIDING | I | 10" VERTICAL TONGUE & GROOVE WOOD SIDING |
| E | 10" HORIZONTAL CHANNEL WOOD SIDING | J | STONE VENEER 16" COURSING, RANDOM 16" OR 24" WIDTH SANDSTONE, CHISELED EDGE |

MATERIAL KEY - Roofs

- | | |
|----|-------------------------------------|
| R1 | Corrugated Metal Roof - Galvanized |
| R2 | SV - Crimp Metal Panel - Galvanized |
| R3 | Standing Seam Metal - Bonderized |



Issues:

Date:	Description:
07/15/2016	BOZAR - Preliminary Review Set
09/28/2016	BOZAR - Preliminary Review Set (Revised)
11/03/2016	BOZAR - Supplemental Information
12/01/2016	BOZAR - Massing Revisions
01/11/2017	BOZAR - Massing Revisions (2)
02/27/2017	BOZAR - General Plan Review Submittal
04/08/2017	BOZAR - Revisions
05/11/2017	BOZAR - Revisions
06/02/2017	BOZAR - Revisions
07/13/2017	BOZAR - Revisions
08/09/2017	BOZAR - Revisions
08/24/2017	BOZAR - Revisions
Project:	

The Crested Butte Hotel

Issue Date: 8/24/2017

Drawn by: Author

Sheet Title:

Cottage 5 - Elevations

A2.13