


ANCHOR BOLT SETTING PLAN
SCALE: 1/8" = 1'-0"



Worldwide Steel Buildings
PO Box 558
Peculiar, MO 64078
816.779.6441
<https://www.worldwidesteelbuildings.com>

SEALS

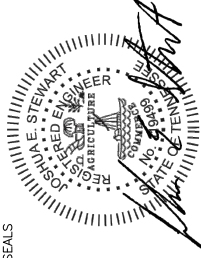

06.08.22

PRO AIR MEDIA
GATLINBURG AIRPORT,
134 AIR MUSEUM WAY,
SEVIERVILLE, TN 37862

ISSUE DATE: JUNE 8, 2022

DRAWN BY: BEH


CHECKED BY: JES

JOB NUMBER: 75-74

ERECTION

MEZZANINE FRAMING
PLAN

E2.1

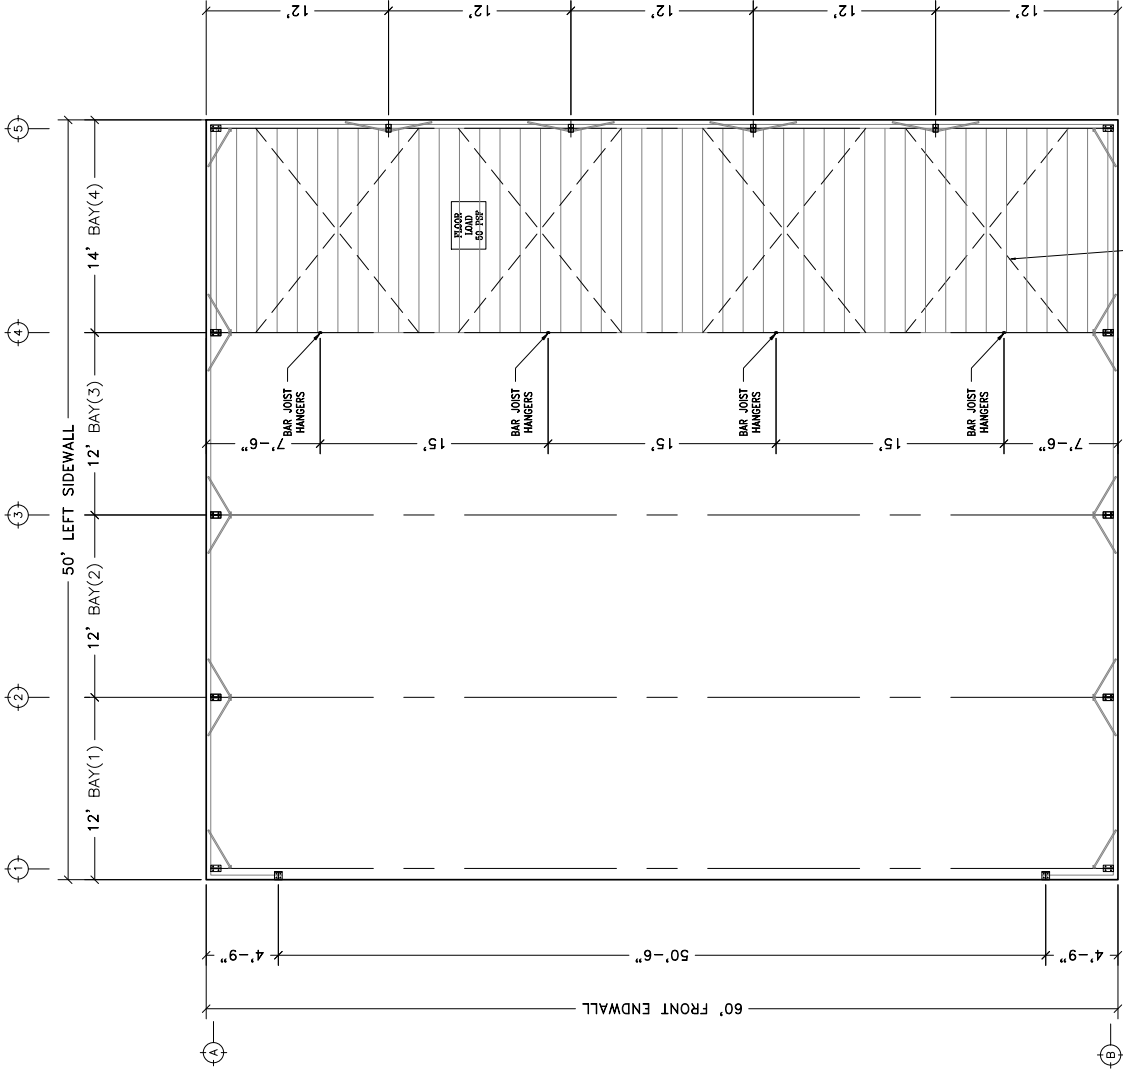


MEZZANINE FRAMING PLAN
SCALE: 1/8" = 1'-0"



Worldwide Steel Buildings
PO Box 558
Peculiar, MO 64078
816.779.6441
<https://www.worldwidesteelbuildings.com>

SEALS

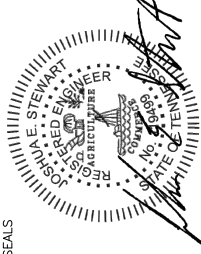

06.08.22

PRO AIR MEDIA
GATLINBURG AIRPORT,
134 AIR MUSEUM WAY,
SEVIERVILLE, TN 37862

ISSUE DATE: JUNE 8, 2022

DRAWN BY: BEH


CHECKED BY: JES

JOB NUMBER: 75-74

ERECTION

ROOF FRAMING
PLAN

E2.2

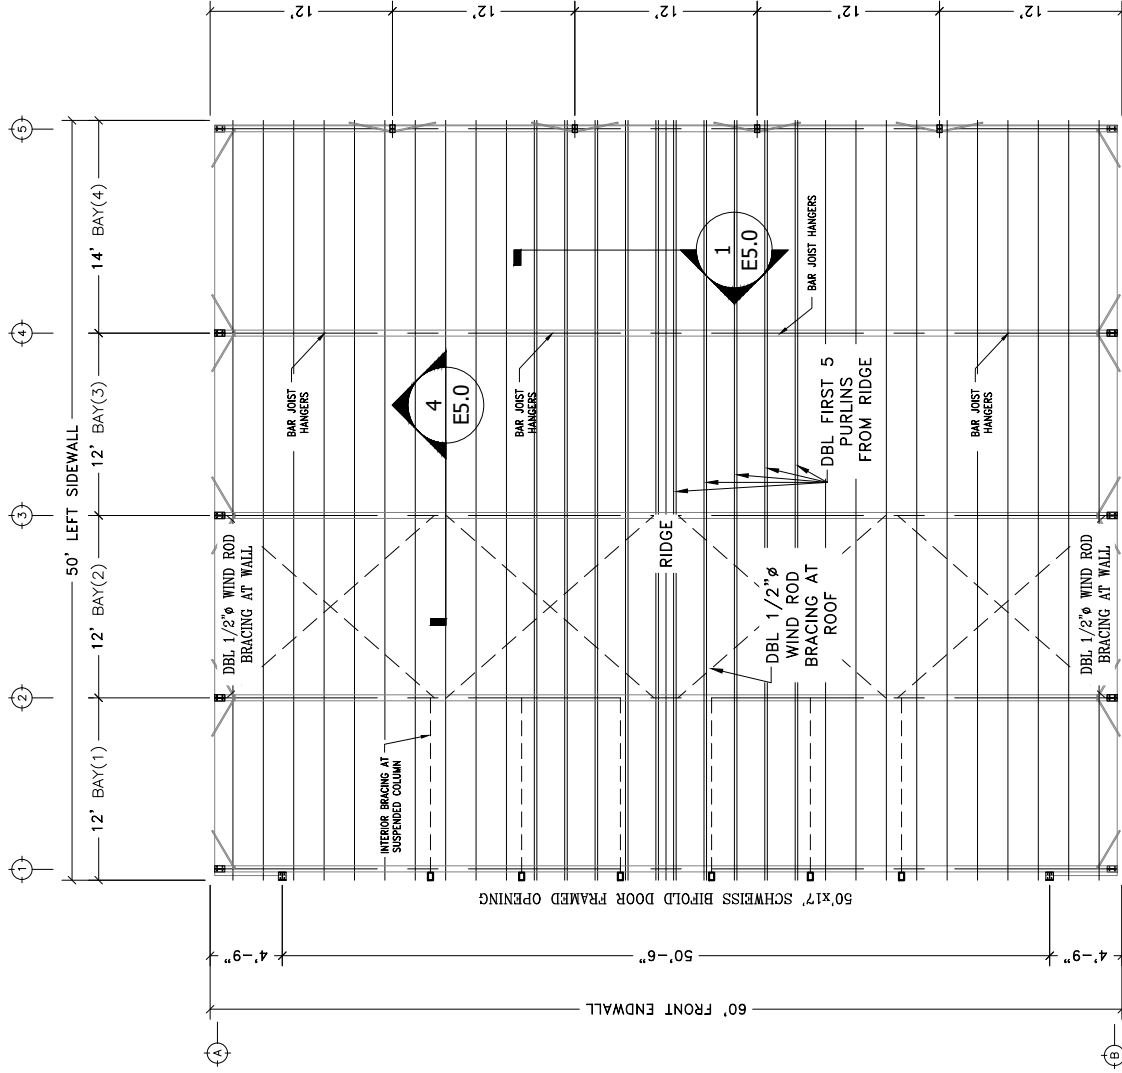


ROOF FRAMING PLAN
SCALE: 1/8" = 1'-0"



Worldwide Steel Buildings
PO Box 558
Peculiar, MO 64078
816.779.6441
<https://www.worldwidesteelbuildings.com>

SEALS

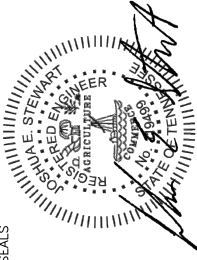

06.08.22

PRO AIR MEDIA
GATLINBURG AIRPORT,
134 AIR MUSEUM WAY,
SEVIERVILLE, TN 37862

ISSUE DATE: JUNE 8, 2022

DRAWN BY: BEH


CHECKED BY: JES

JOB NUMBER: 75-74

ERECTION

FRONT END
WALL


E3.0

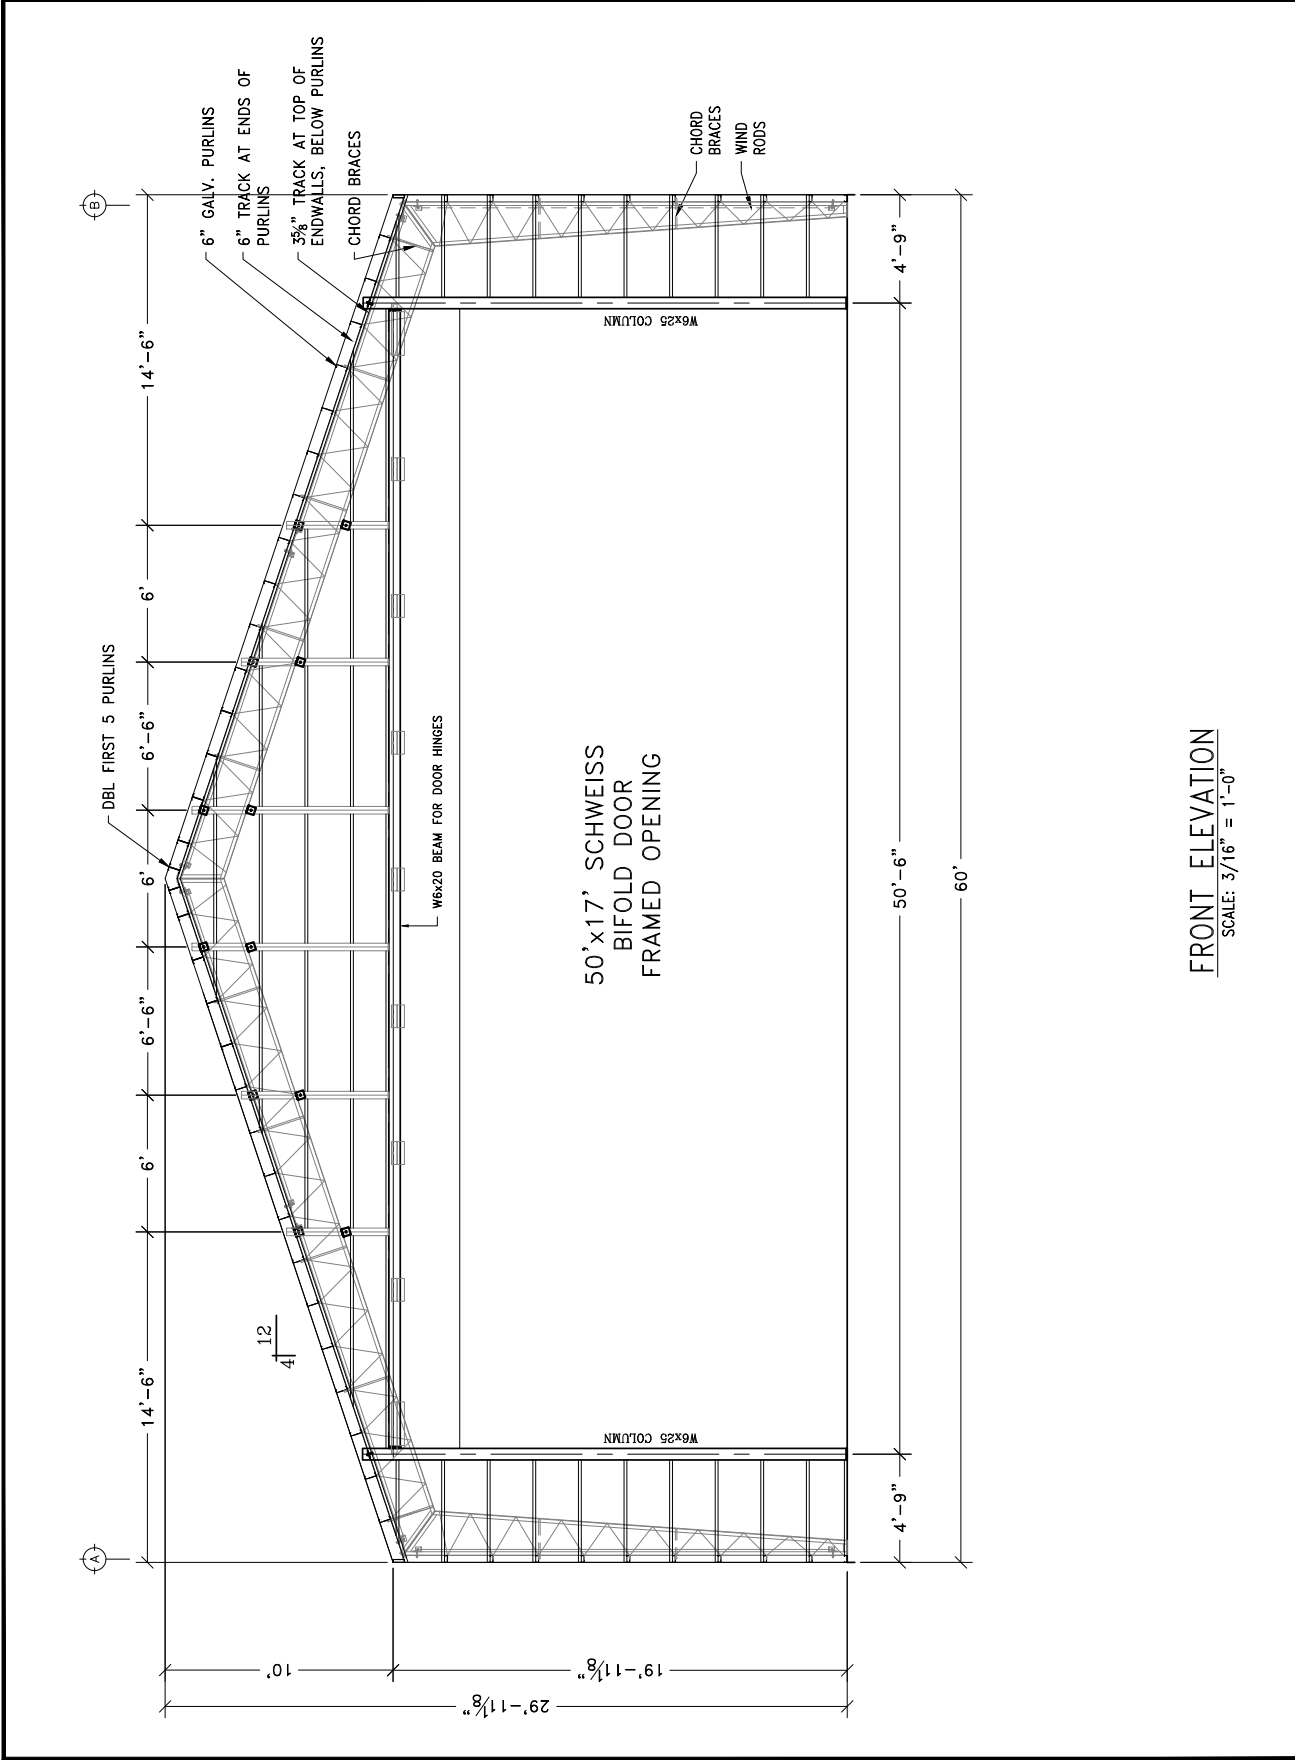



Worldwide Steel Buildings
PO Box 558
Peculiar, MO 64078
816.779.6441
<https://www.worldwidesteelbuildings.com>

SEALS

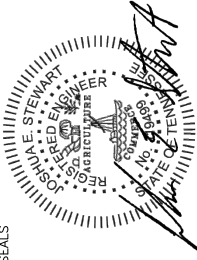

06.08.22

PRO AIR MEDIA
GATLINBURG AIRPORT,
134 AIR MUSEUM WAY
SEVIERVILLE, TN 37862

ISSUE DATE: JUNE 8, 2022

DRAWN BY: BEH


CHECKED BY: JES

JOB NUMBER: 75-74

ERECTION

REAR END
WALL


E3.1

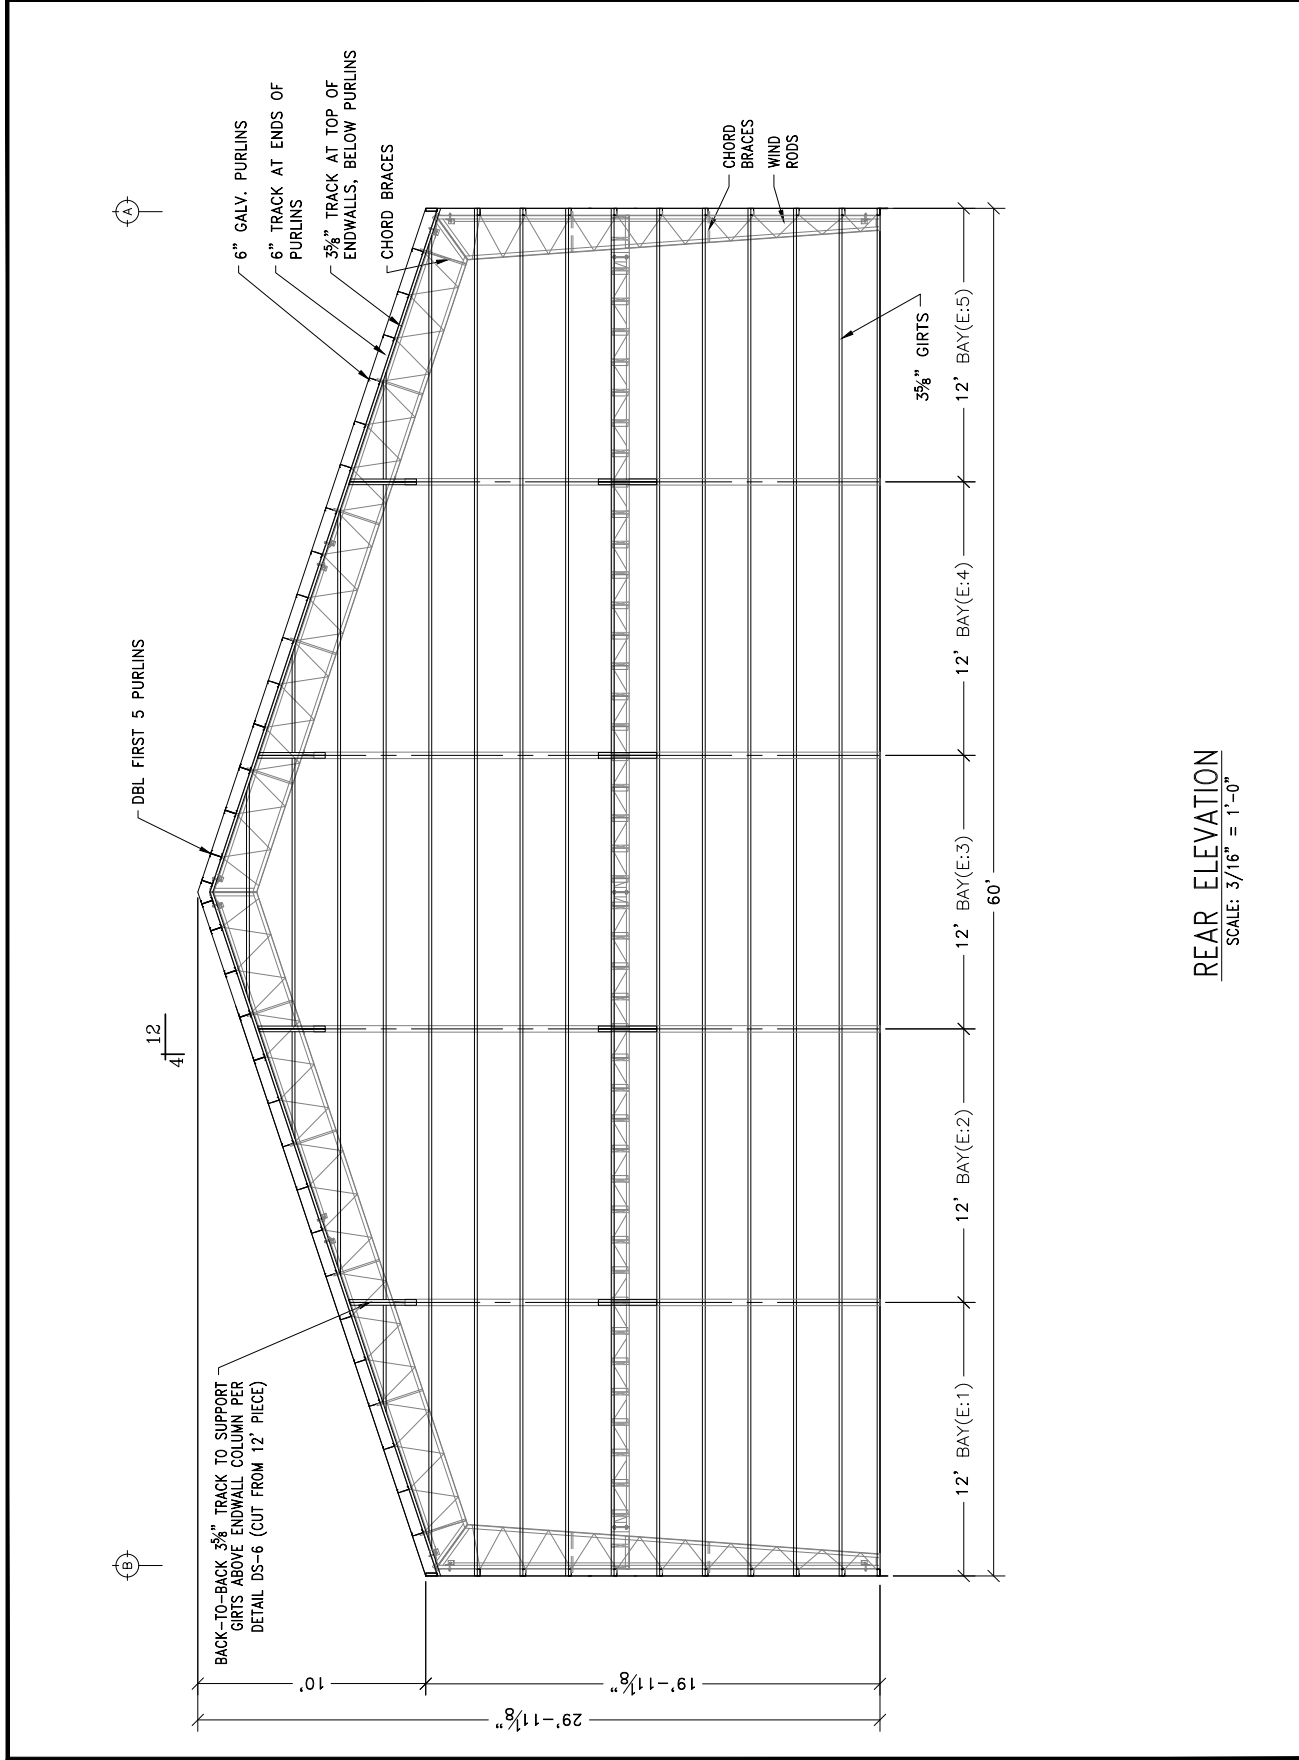



Worldwide Steel Buildings
PO Box 558
Peculiar, MO 64078
816.779.6441
<https://www.worldwidesteelbuildings.com>

SEALS

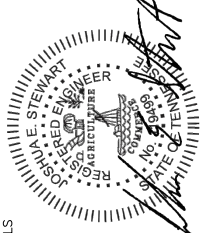

06.08.22

PRO AIR MEDIA
GATLINBURG AIRPORT,
134 AIR MUSEUM WAY,
SEVIERVILLE, TN 37862

ISSUE DATE: JUNE 8, 2022

DRAWN BY: BEH


CHECKED BY: JES

JOB NUMBER: 75-74

ERECTOR

RIGHT SIDE
WALL

E3.2

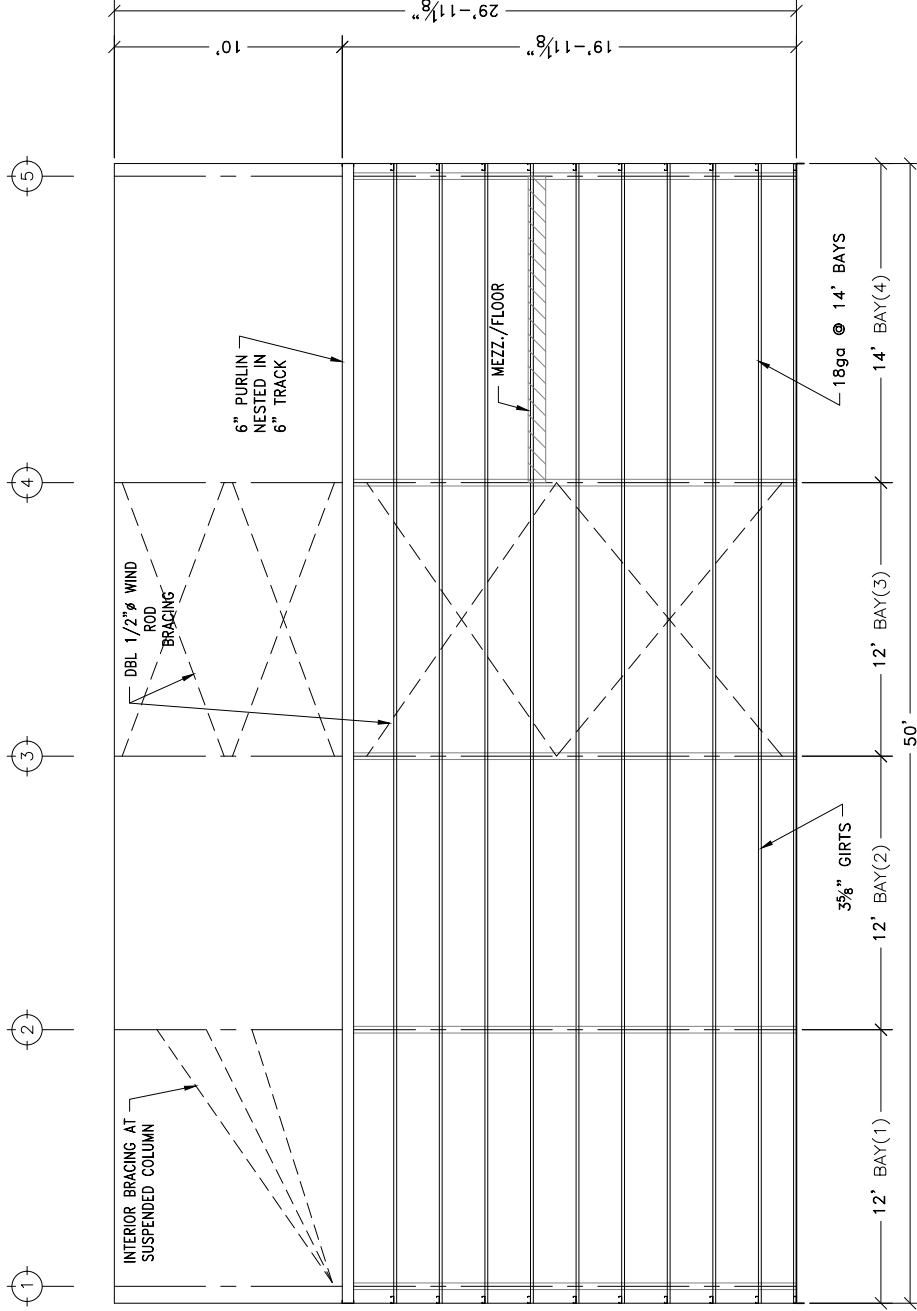


RIGHTSIDE WALL
SCALE: 3/16" = 1'-0"



Worldwide Steel Buildings
PO Box 558
Peculiar, MO 64078
816.779.6441
<https://www.worldwidesteelbuildings.com>

SEALS

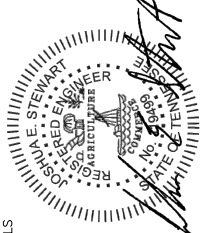

06.08.22

PRO AIR MEDIA
GATLINBURG AIRPORT,
134 AIR MUSEUM WAY,
SEVIERVILLE, TN 37862

ISSUE DATE: JUNE 8, 2022

DRAWN BY: BEH


CHECKED BY: JES

JOB NUMBER: 75-74

ERECTOR

LEFT SIDE
WALL

E3.3

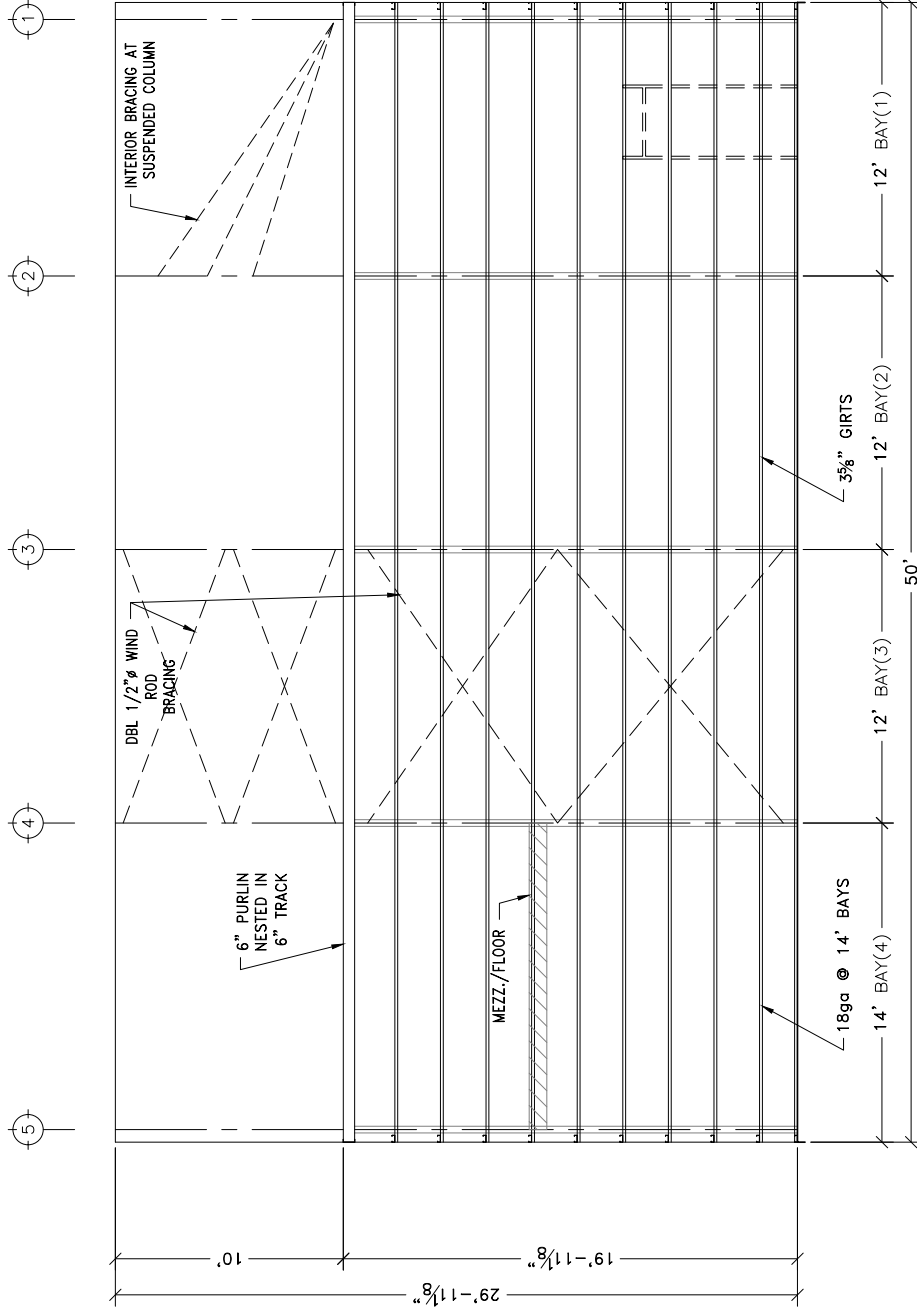


LEFTSIDE WALL
SCALE: 3/16" = 1'-0"



Worldwide Steel Buildings
PO Box 558
Peculiar, MO 64078
816.779.6441
<https://www.worldwidesteelbuildings.com>

SEALS

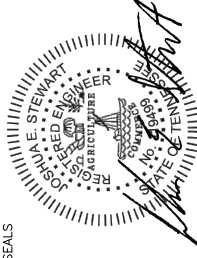

06.08.22

PRO AIR MEDIA
GATLINBURG AIRPORT,
134 AIR MUSEUM WAY
SEVIERVILLE, TN 37862

ISSUE DATE: JUNE 8, 2022

DRAWN BY: BEH


CHECKED BY: JES

JOB NUMBER: 75-74

ERECTION

BUILDING SECTION

E4.0

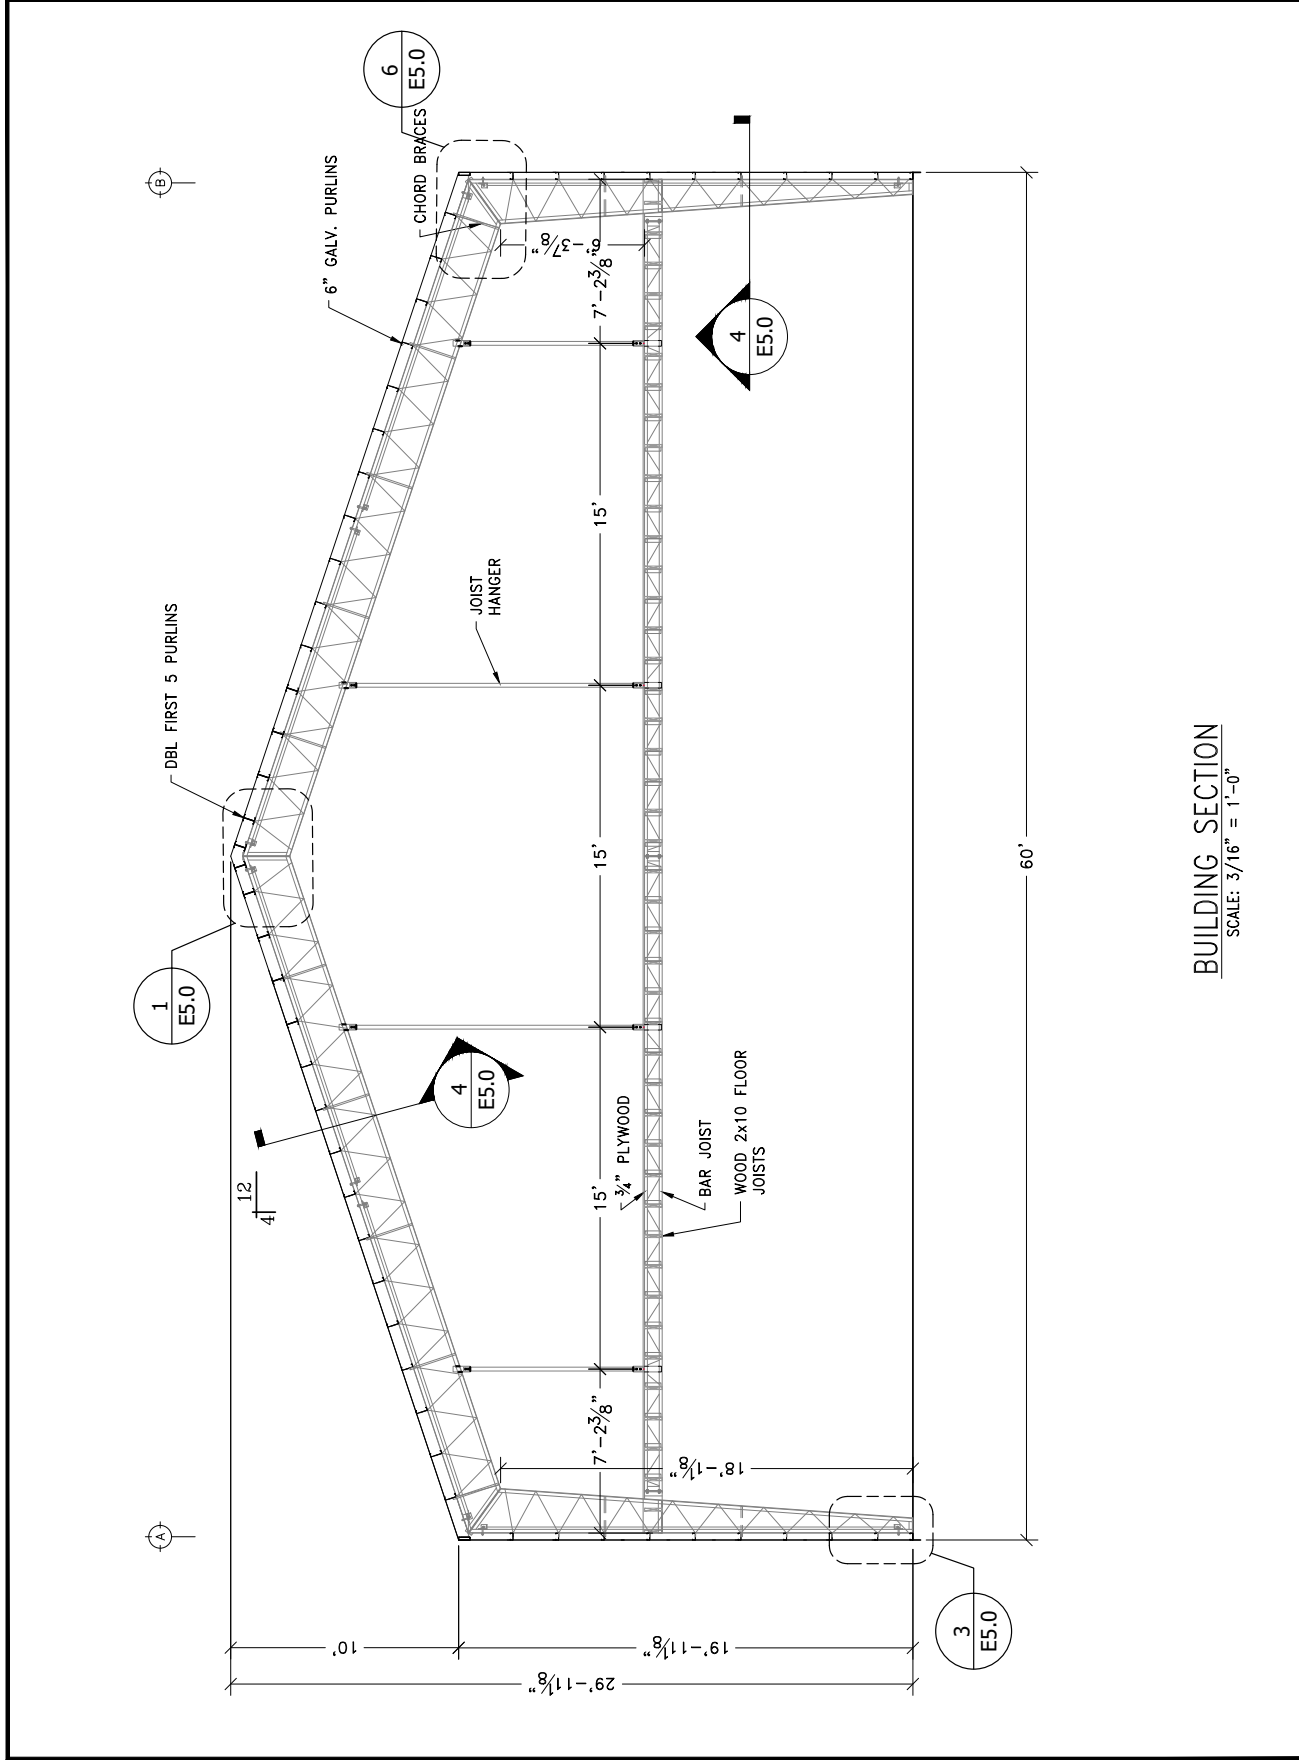

BUILDING SECTION
SCALE: 3/16" = 1'-0"