



Elevation 8




Contractor shall use 4" of washed #5T stone on undisturbed soil for foundation. The concrete shall be at 4" and shall have a 3,000 PSI grade.

All concrete shall be cut the next day after installation and cut at 2" deep in 10' X 10' sections, this includes the driveway, basement and garage concrete surfaces.

MASON SHALL SLOPE CONCRETE TOWARDS FRONT GARAGE DOOR.


GARAGE
18'-4" X 18'-4"

TWO CONCRETE PIERS FOR
REAR LANDING AT 1'-4" DIA
CORES AT 42" BELOW
GRADE

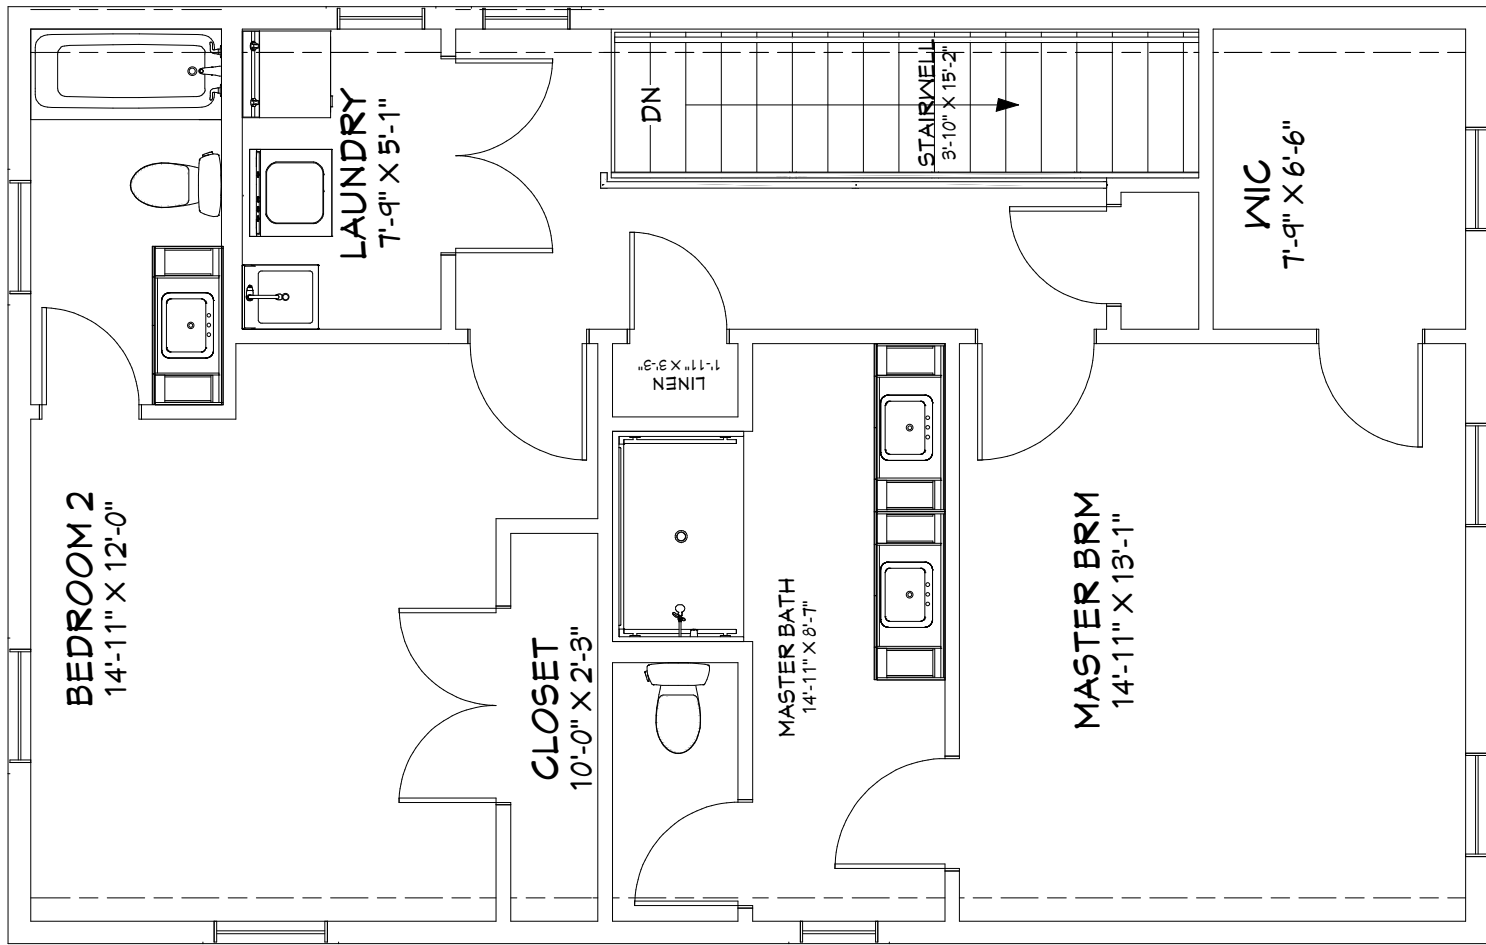


LIVING AREA
846 SQ FT

LIVING AREA

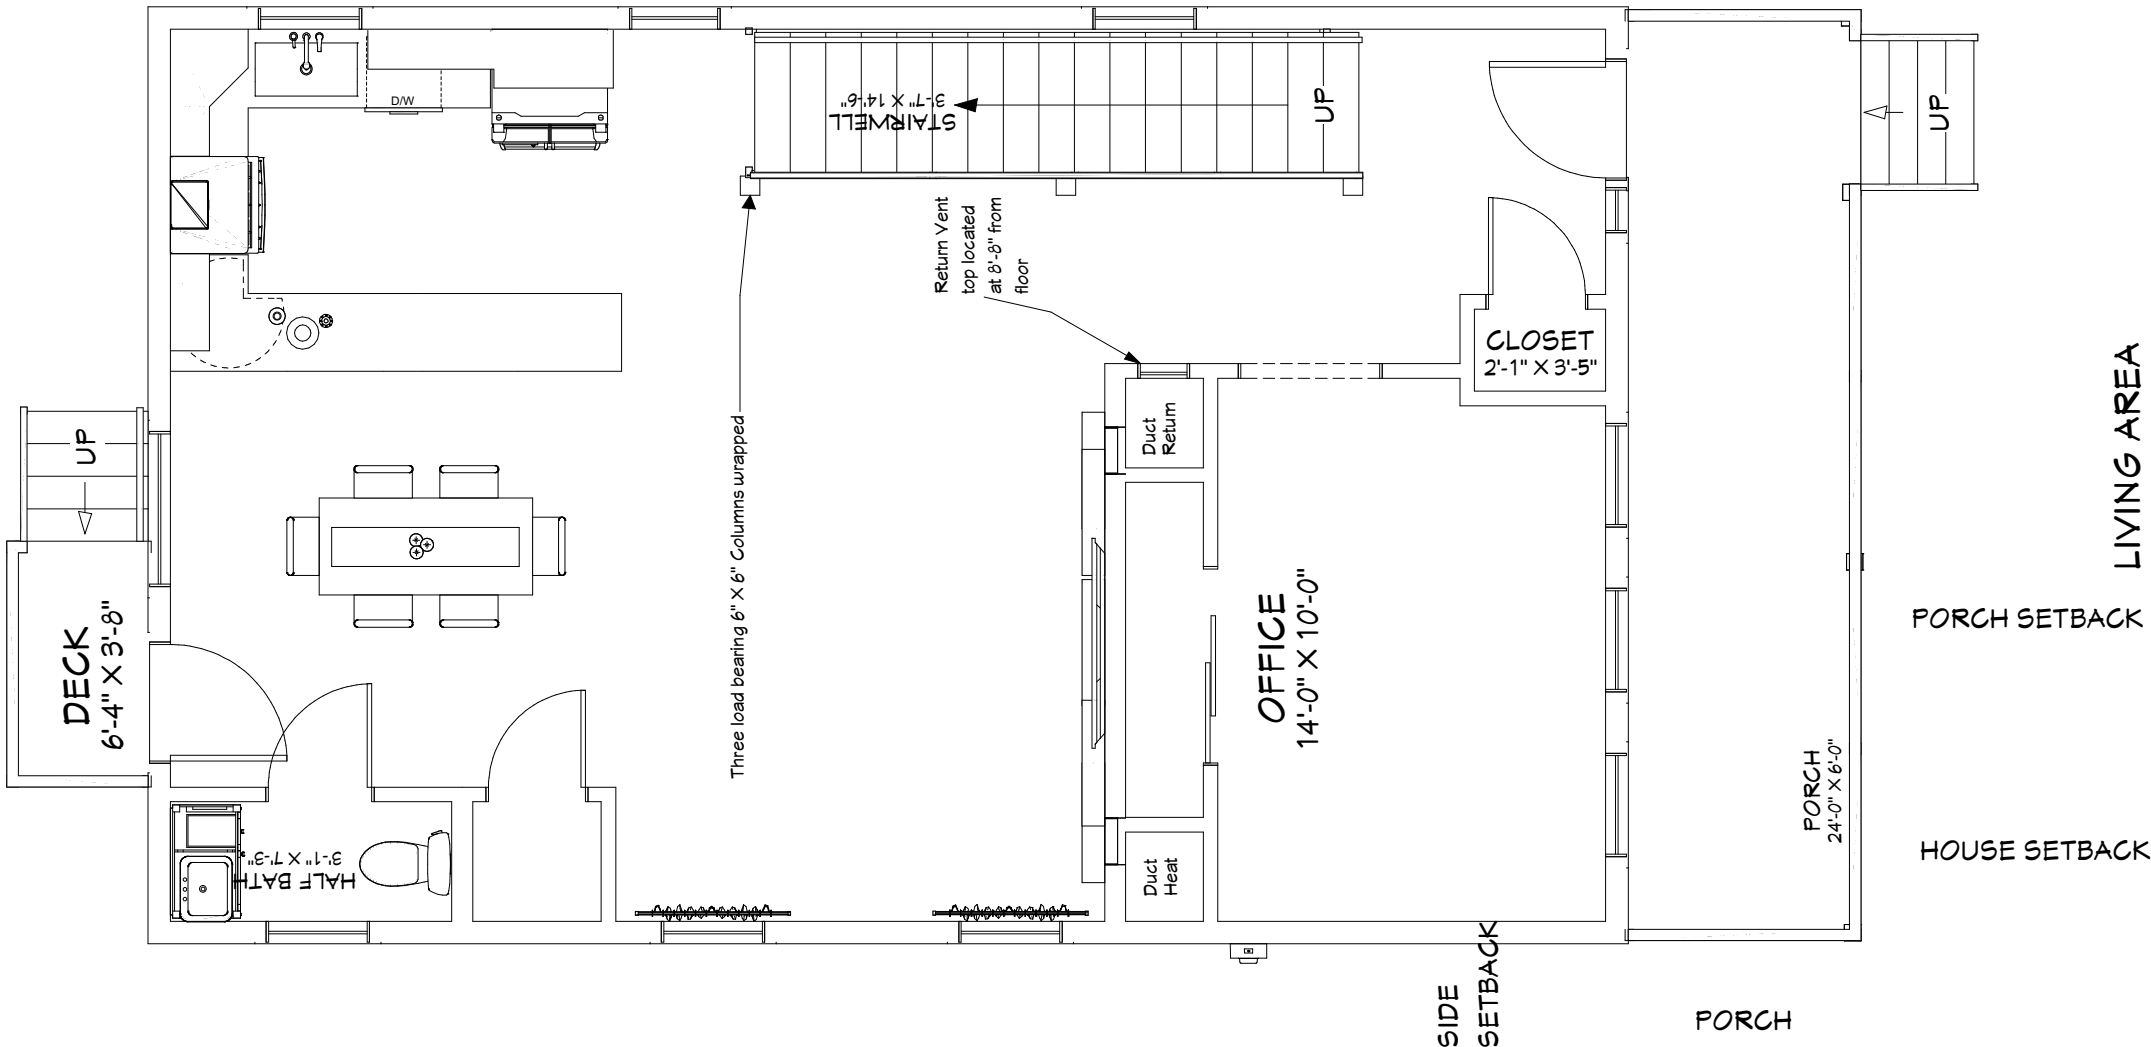

LIVING AREA
959 SQ FT

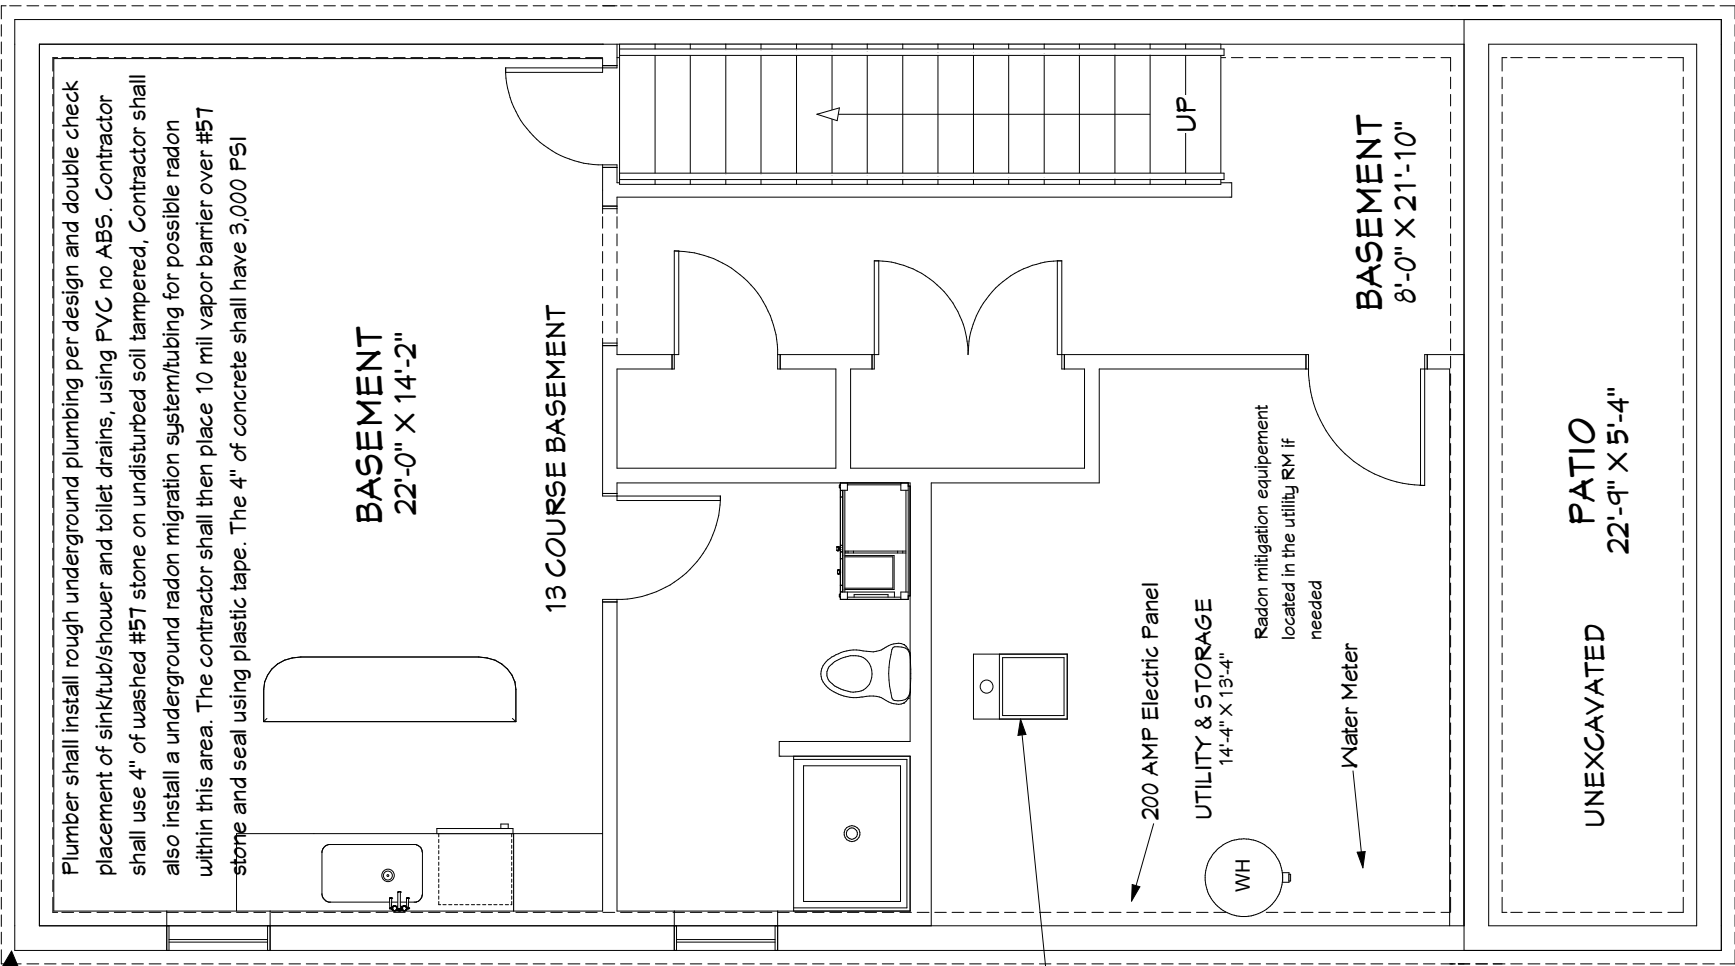

LIVING AREA
912 SQ FT

PROJECT DESCRIPTION:

Lakewood Manor Floor Plans
& Layout

SHEET TITLE:

1570 Winchester Ave
Lakewood Ohio 44107
PPN: 315-12-117

REVISION TABLE

NUMBER DATE REVISED BY DESCRIPTION

DATE:

3/18/2022

SCALE:

1/4" = 1'-0"

SHEET:

P-1

DRAWINGS PROVIDED BY:
ROZIER DESIGNER HOMES LLC
P O Box 39298
North Ridgeville, Oh 44039
216-990-0483