


Project Title:
NEW HOME FOR
LYNDA & PETER SULLIVAN
58 SHIPYARD LN.
PEMBROKE, MA

Job #:
Date Issued: 11.29.22
Drawn By: GEN
Reviewed By:
Dwg. Scale: 1/4" = 1'-0"
Revisions:

Sheet:

AI

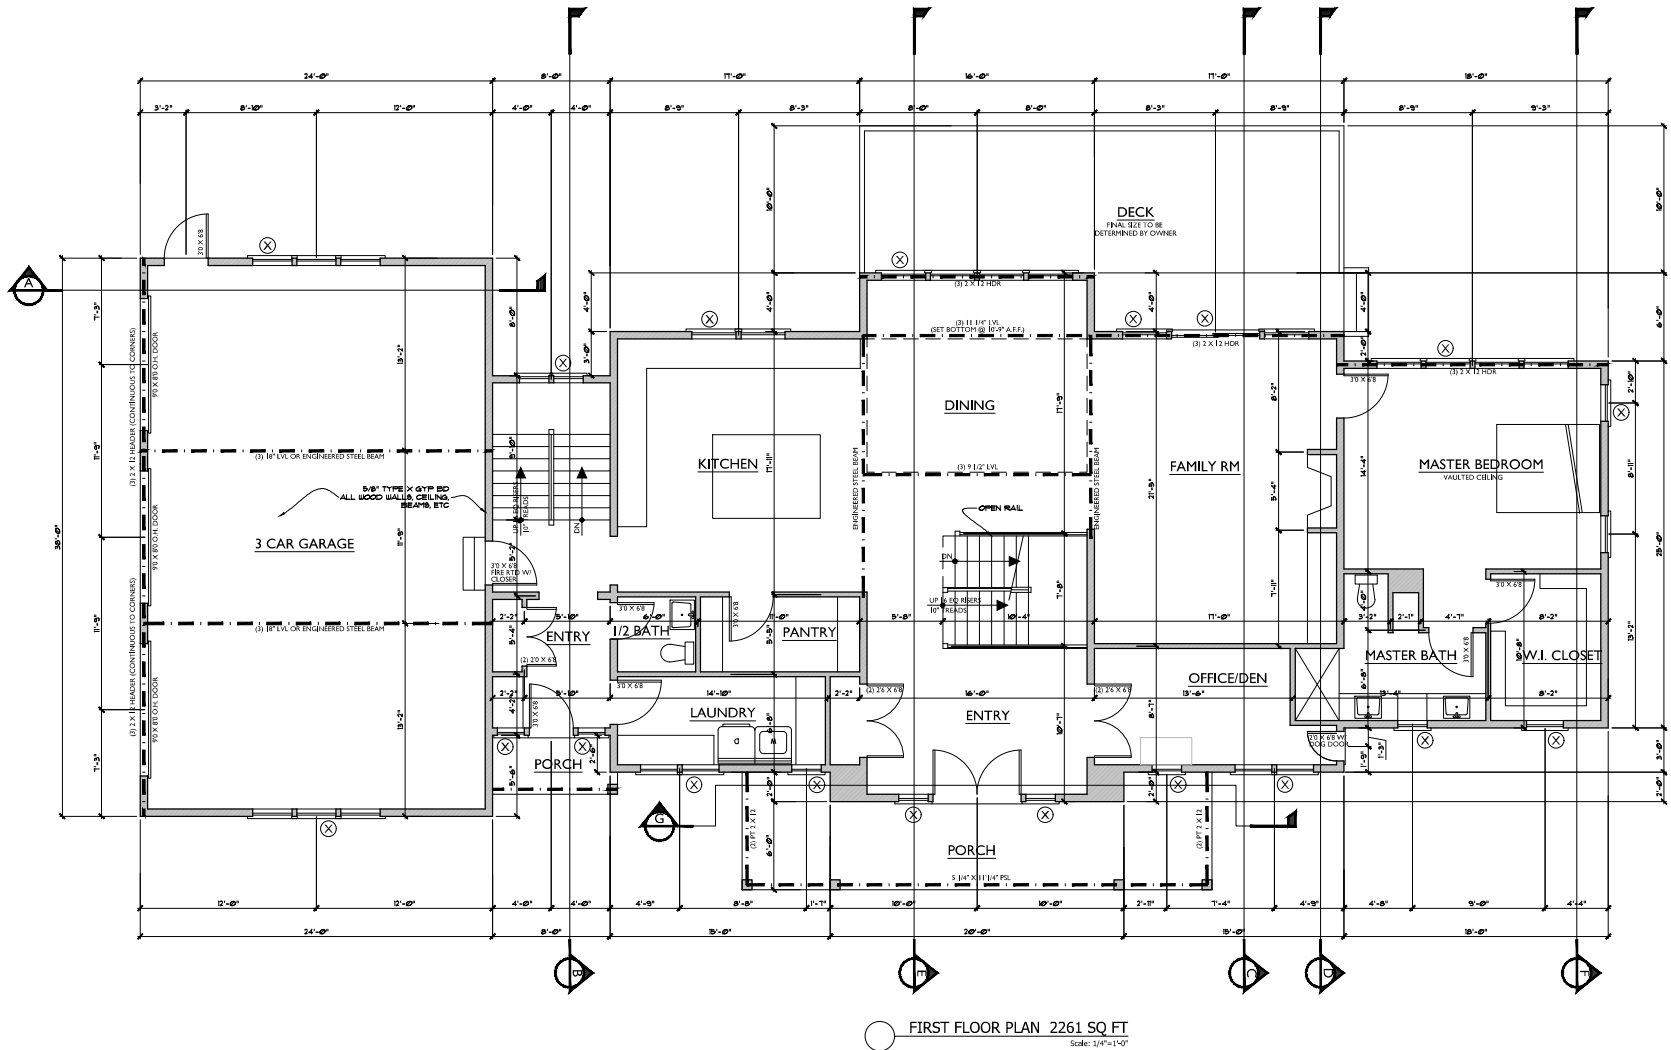


Project Title:
NEW HOME FOR
LYNDIA & PETER SULLIVAN
58 SHIPYARD LN.
PEMBROKE, MA

Job #:
Date Issued: 11.29.22
Drawn By: GEN
Reviewed By:
Dwg. Scale: 1/4" = 1'-0"
Revisions:

Sheet:

A2

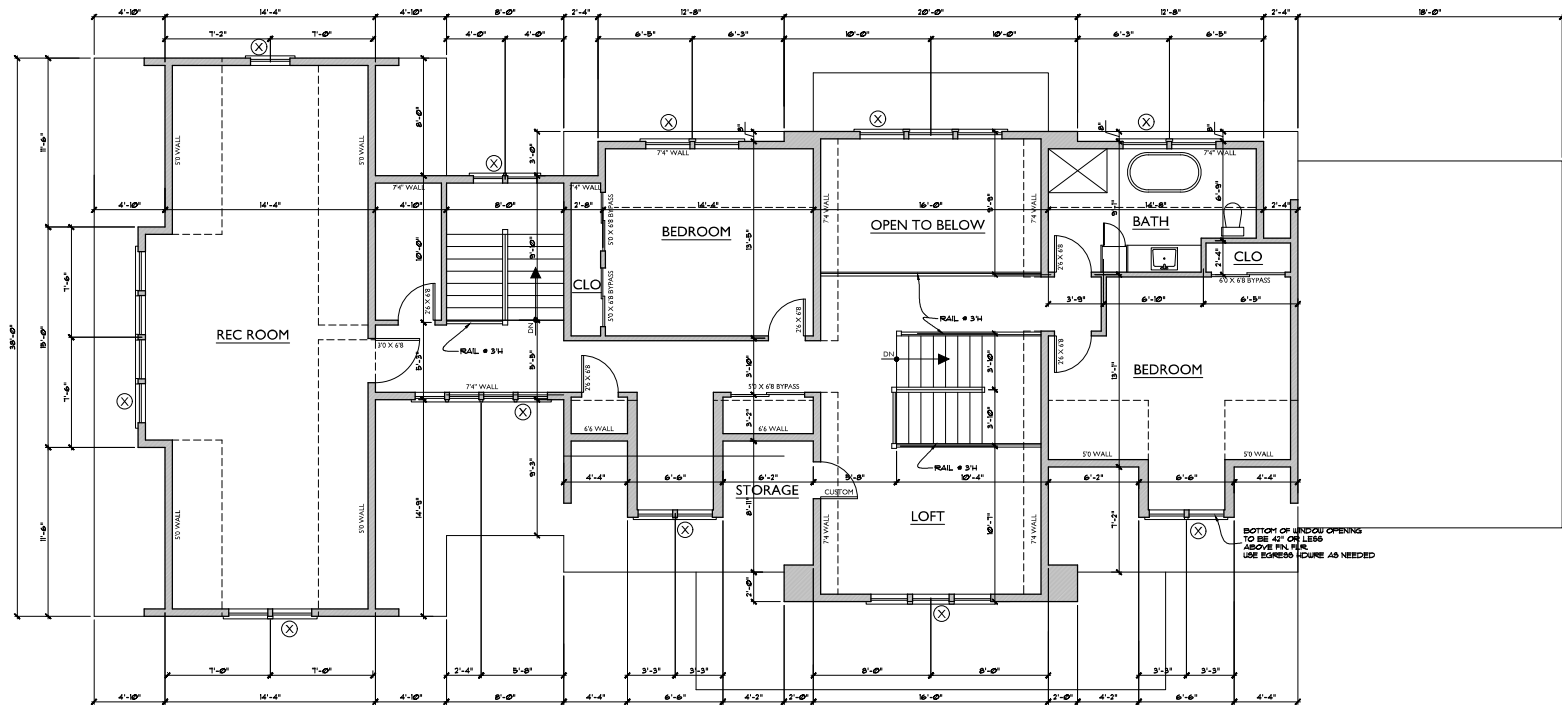

SECOND FLOOR PLAN 1736 SQ FT
Scale: 1/4"=1'-0"

