

#	TYPE	MANUFACT.	CATALOG #	R.O.	REMARKS
A	D.H.	ANDERSEN	TW2446	2'-6 1/8" X 4'-8 7/8"	
B	D.H.	ANDERSEN	TW2446	1'-10 1/8" X 4'-8 7/8"	
C	AWN.	ANDERSEN	AW3251	7'-1 1/8" X 2'-4 7/8"	
D	AWN.	ANDERSEN	AW251	2'-4 7/8" X 2'-4 7/8"	
E	AWN.	ANDERSEN	A21	2'-0 5/8" X 2'-0 5/8"	
F	SLIDER	ANDERSEN	FWG6068	6'-0" X 6'-8"	



Ai

n:rd

noseworthy:
residential design


269 Washington St., Unit C4
Pembroke, MA 02359
phone: 781.924.5215
fax: 781.924.5215
e-mail: gordon@noseworthydesign.com
web: www.noseworthydesign.com
facebook: search Noseworthy Design

Project Title:
NEW HOME FOR:
TASSINARI CONSTRUCTION
21 PERRINGTON WAY
PLYMOUTH, MA

Job #:
Date Issued: 9.1.21
Drawn By: GEN
Reviewed By:
Dwg. Scale: 1/4" = 1'-0"
Revisions:


Sheet:

A2

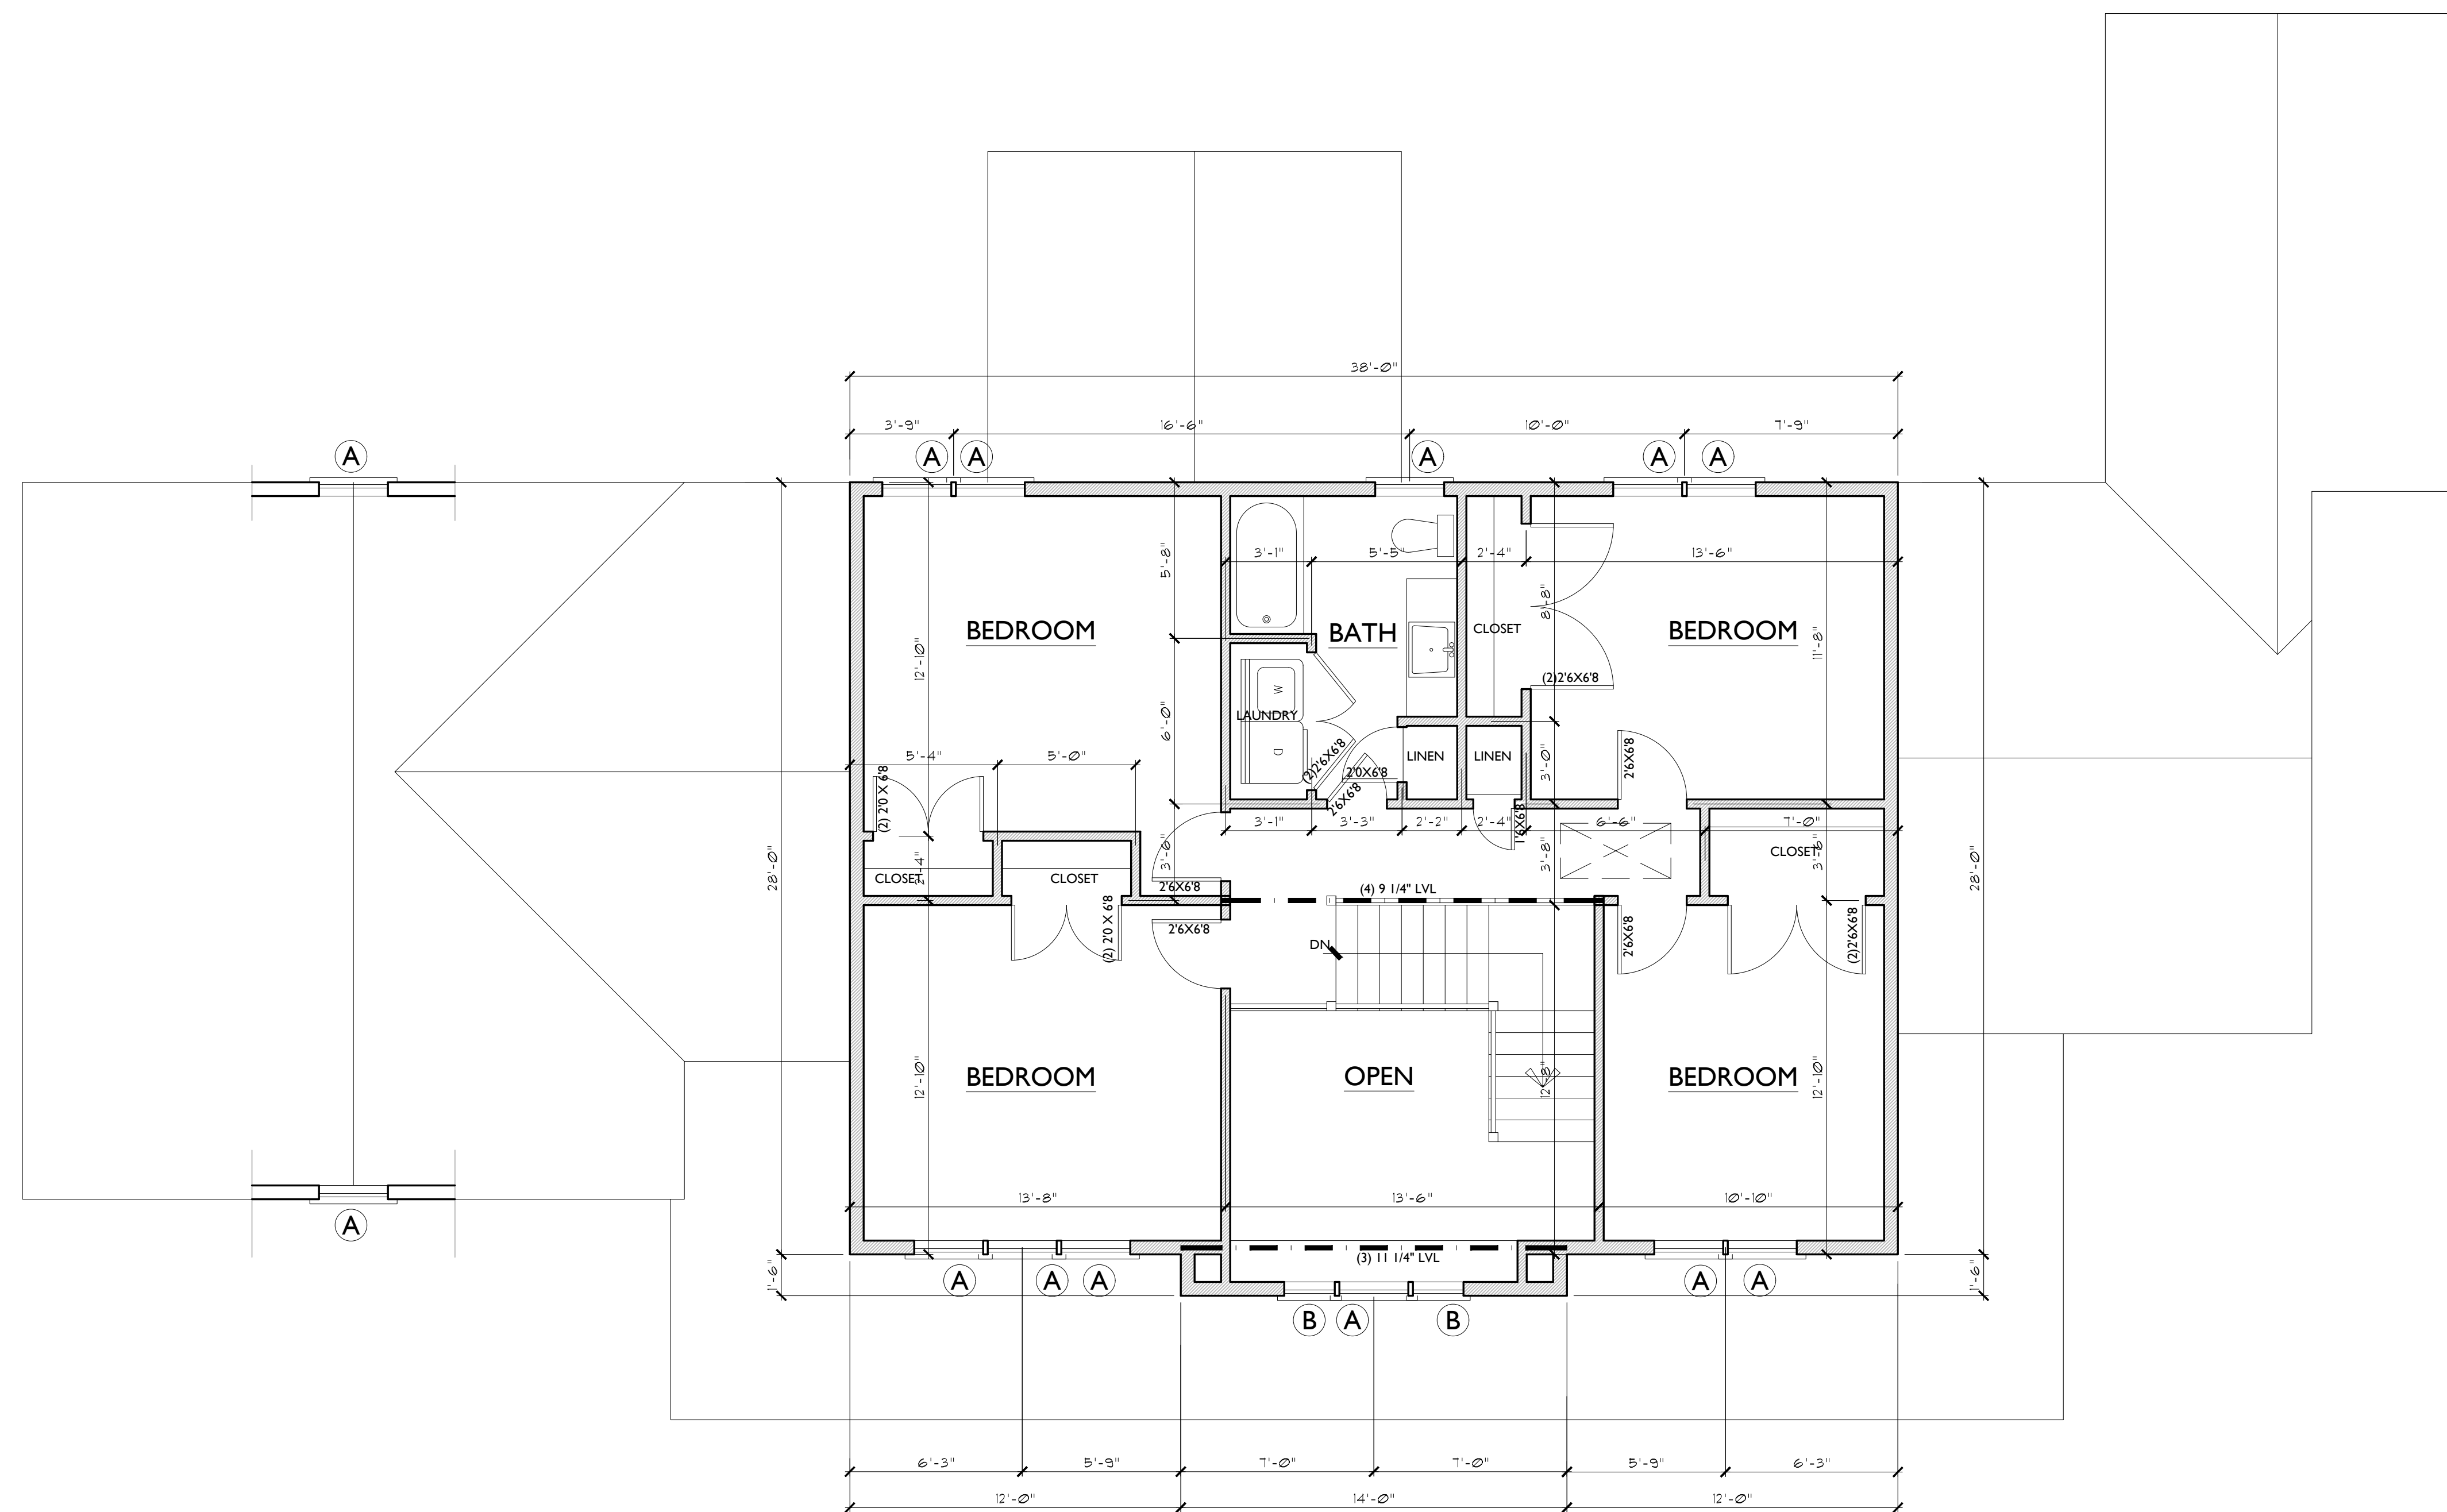

SECOND FLOOR PLAN 911 SQ FT

Scale: 1/4"=1'-0"

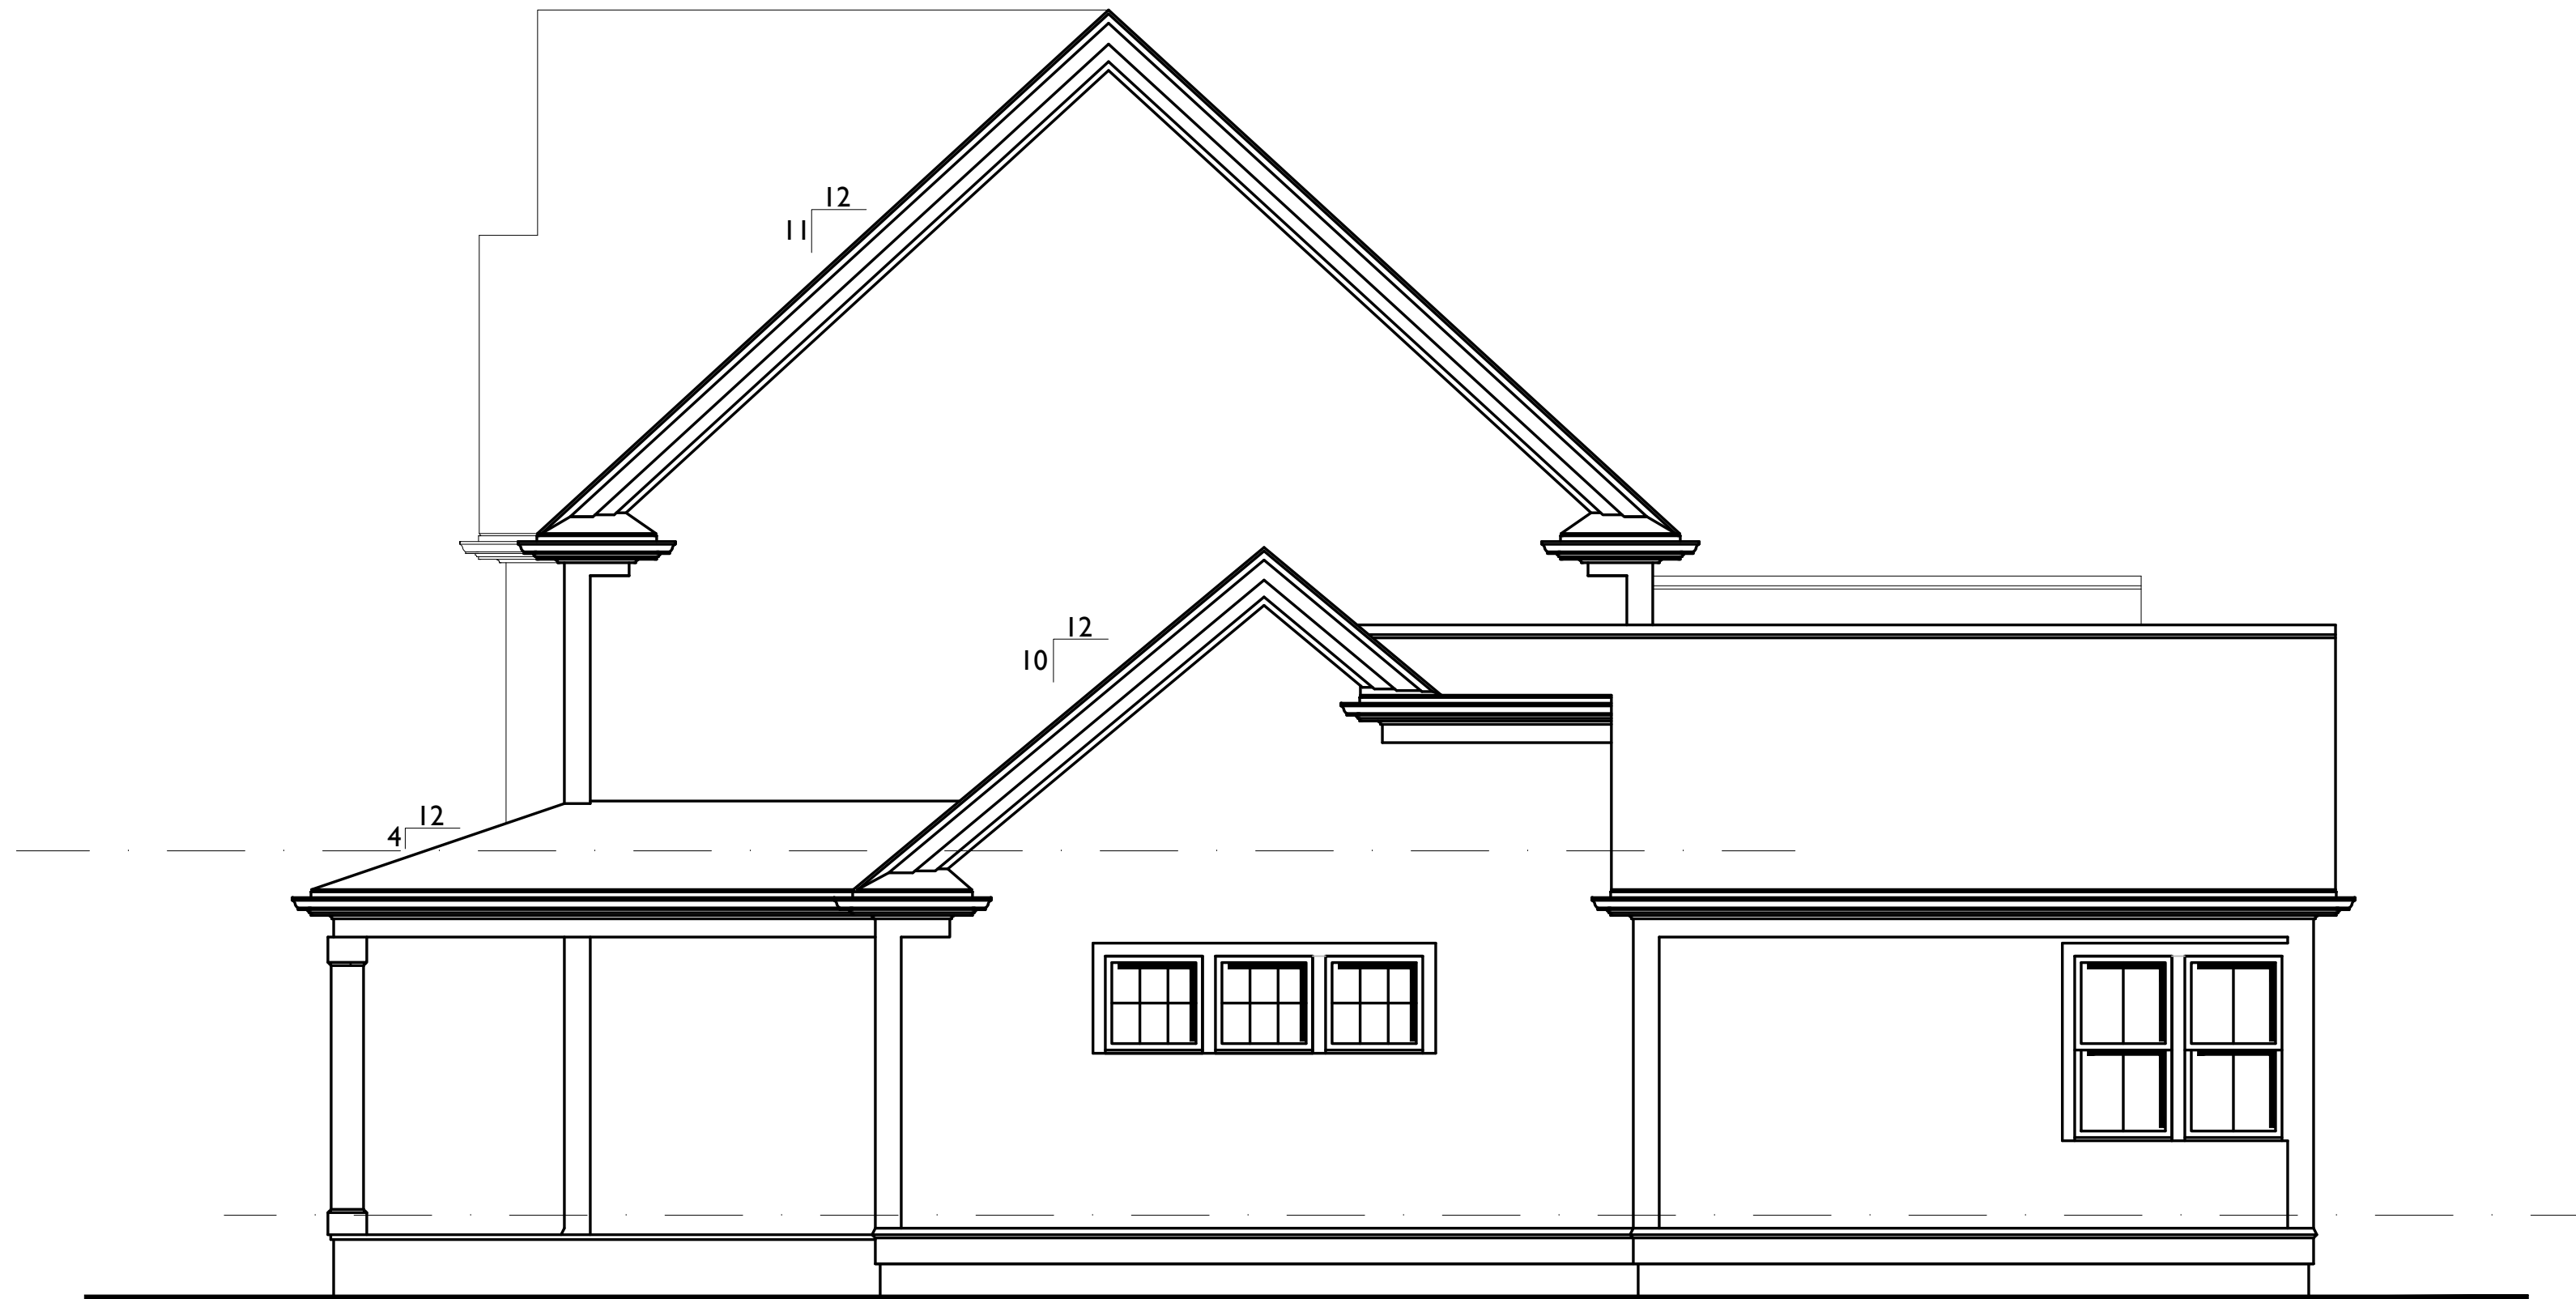

RIGHT ELEVATION
Scale: 1/4"=1'-0"



FRONT ELEVATION
Scale: 1/4"=1'-0"

n:rd

noseworthy:
residential design

269 Washington St., Unit C4
Pembroke, MA 02359
phone: 781.924.5215
fax: 781.924.5215
e-mail: gordon@noseworthydesign.com
web: www.noseworthydesign.com
facebook: search Noseworthy Design

Project Title:
NEW HOME FOR:
TASSINARI CONSTRUCTION
21 PERRINGTON WAY
PLYMOUTH, MA

Job #:
Date Issued: 9.1.21
Drawn By: GEN
Reviewed By:
Dwg. Scale: 1/4" = 1'-0"
Revisions:

Sheet:

A3