




① BASEMENT
1/8" = 1'-0"

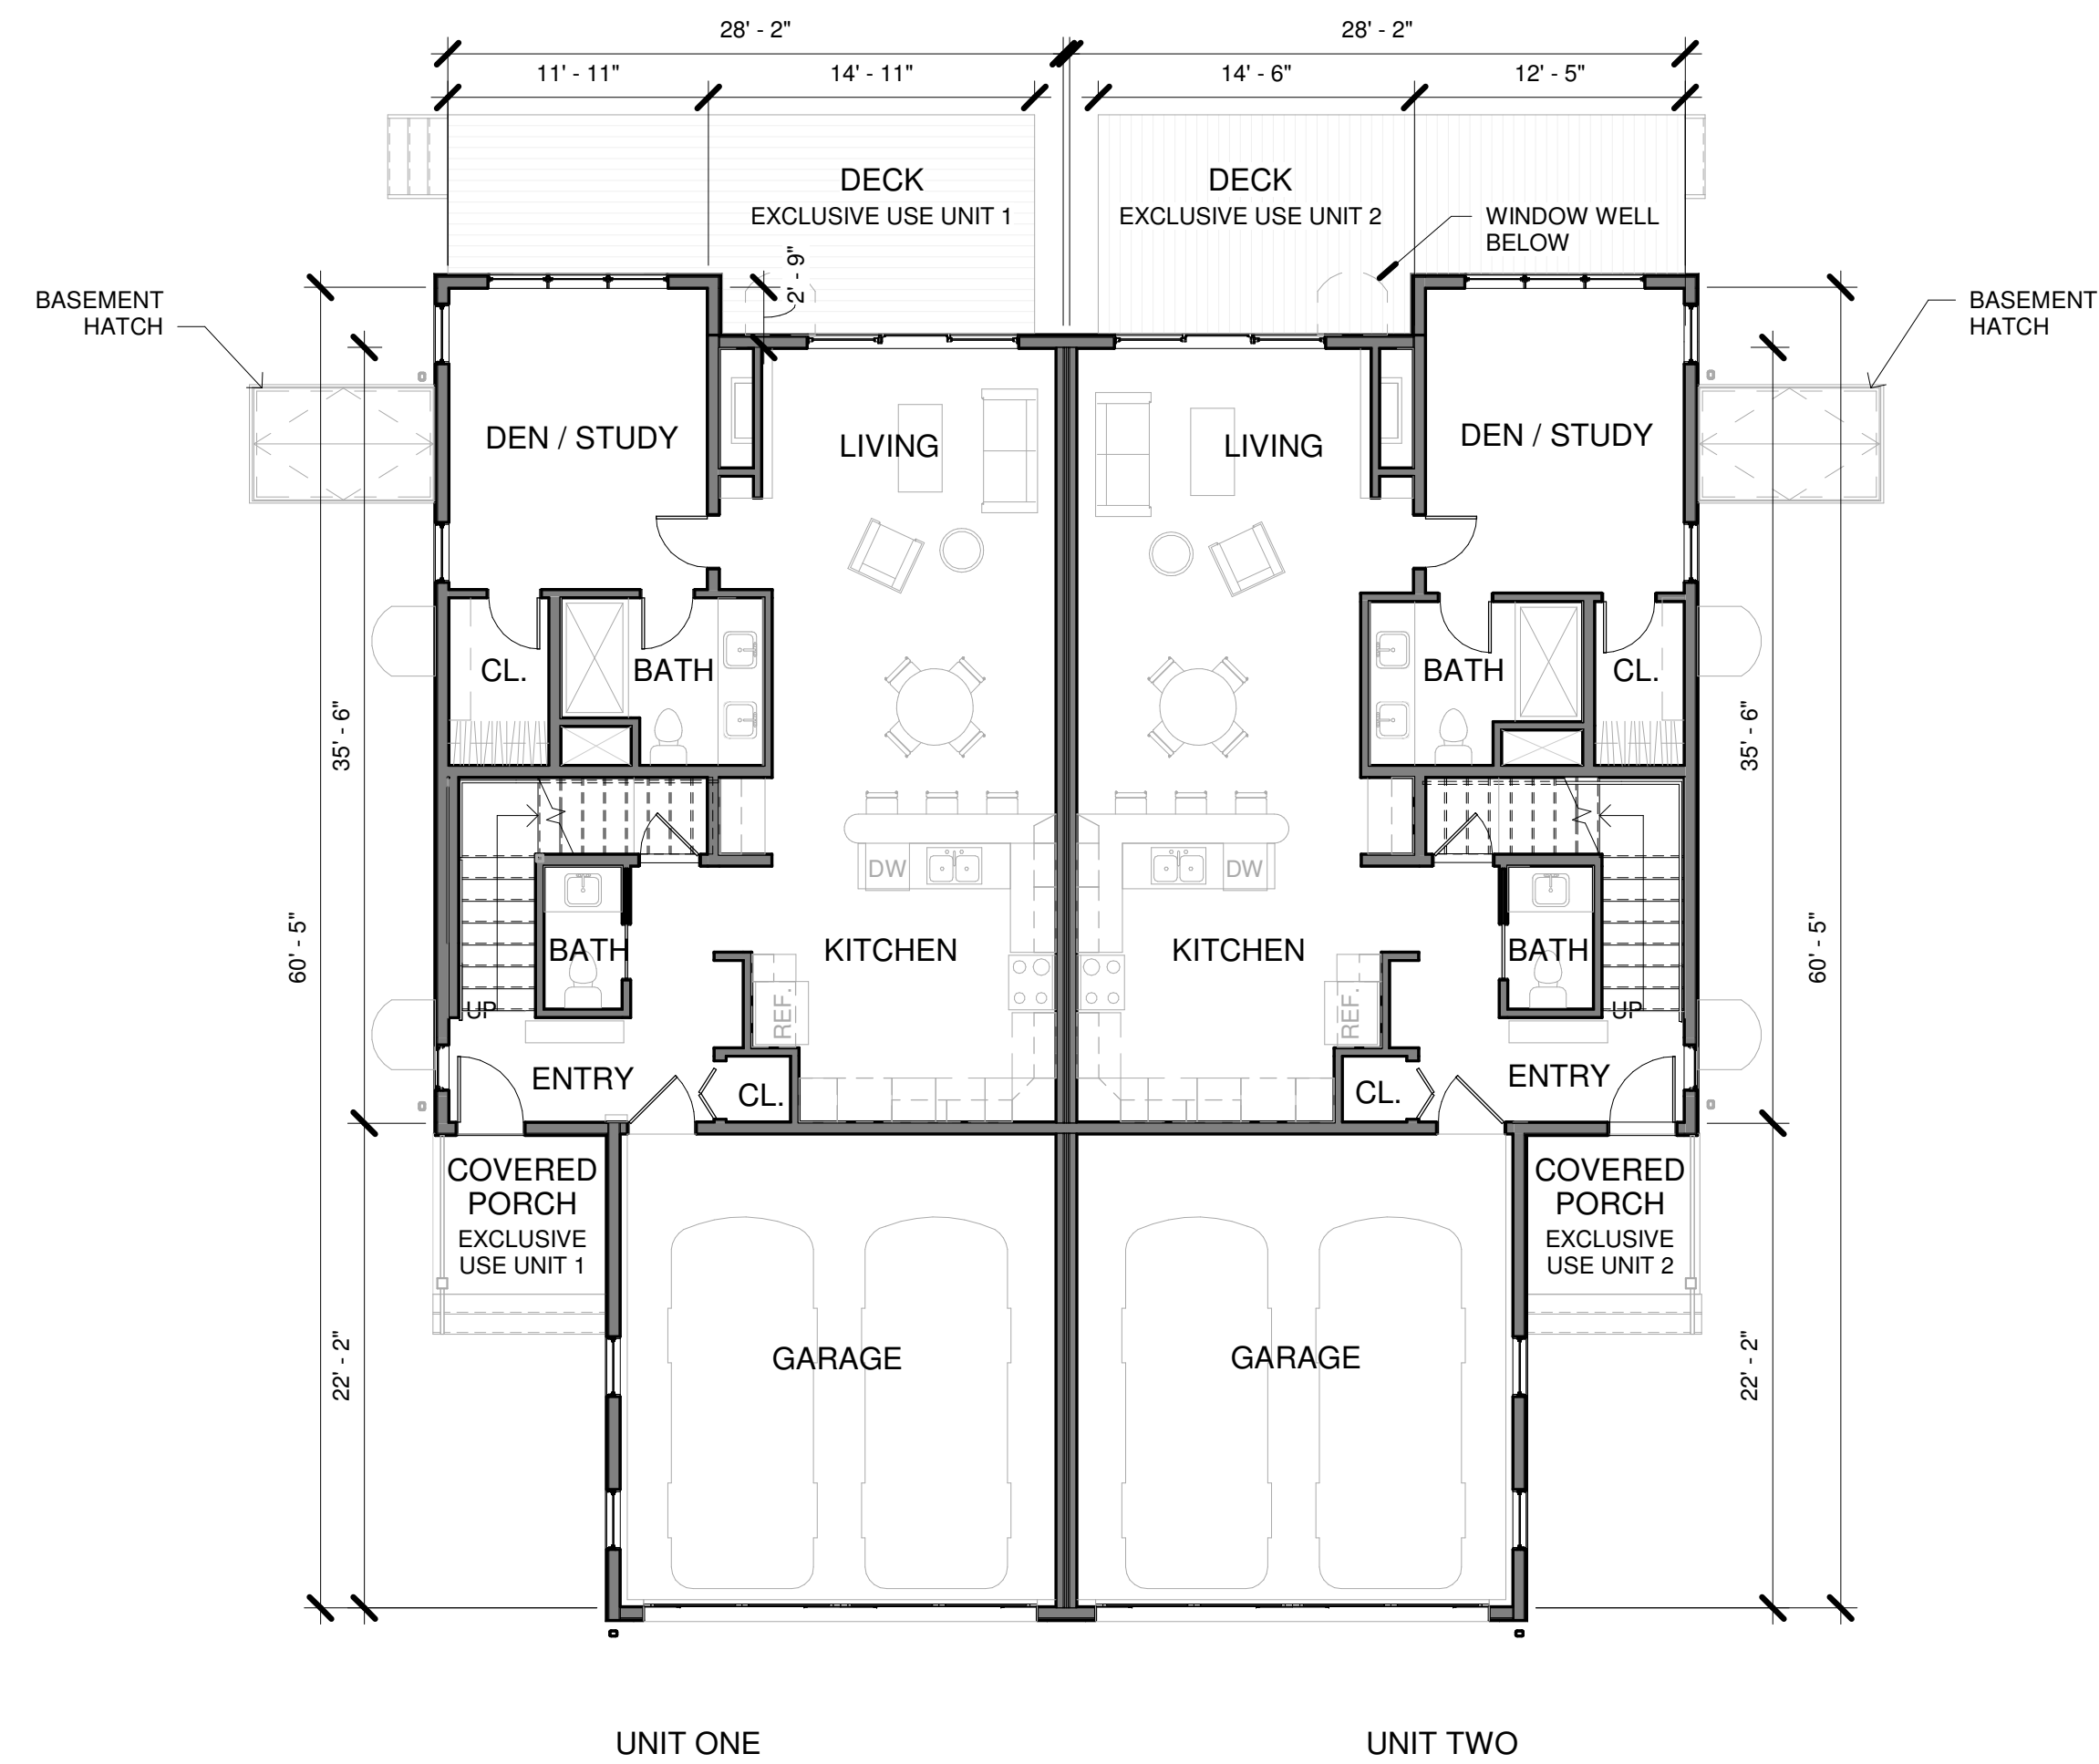

② FIRST FLOOR
1/8" = 1'-0"

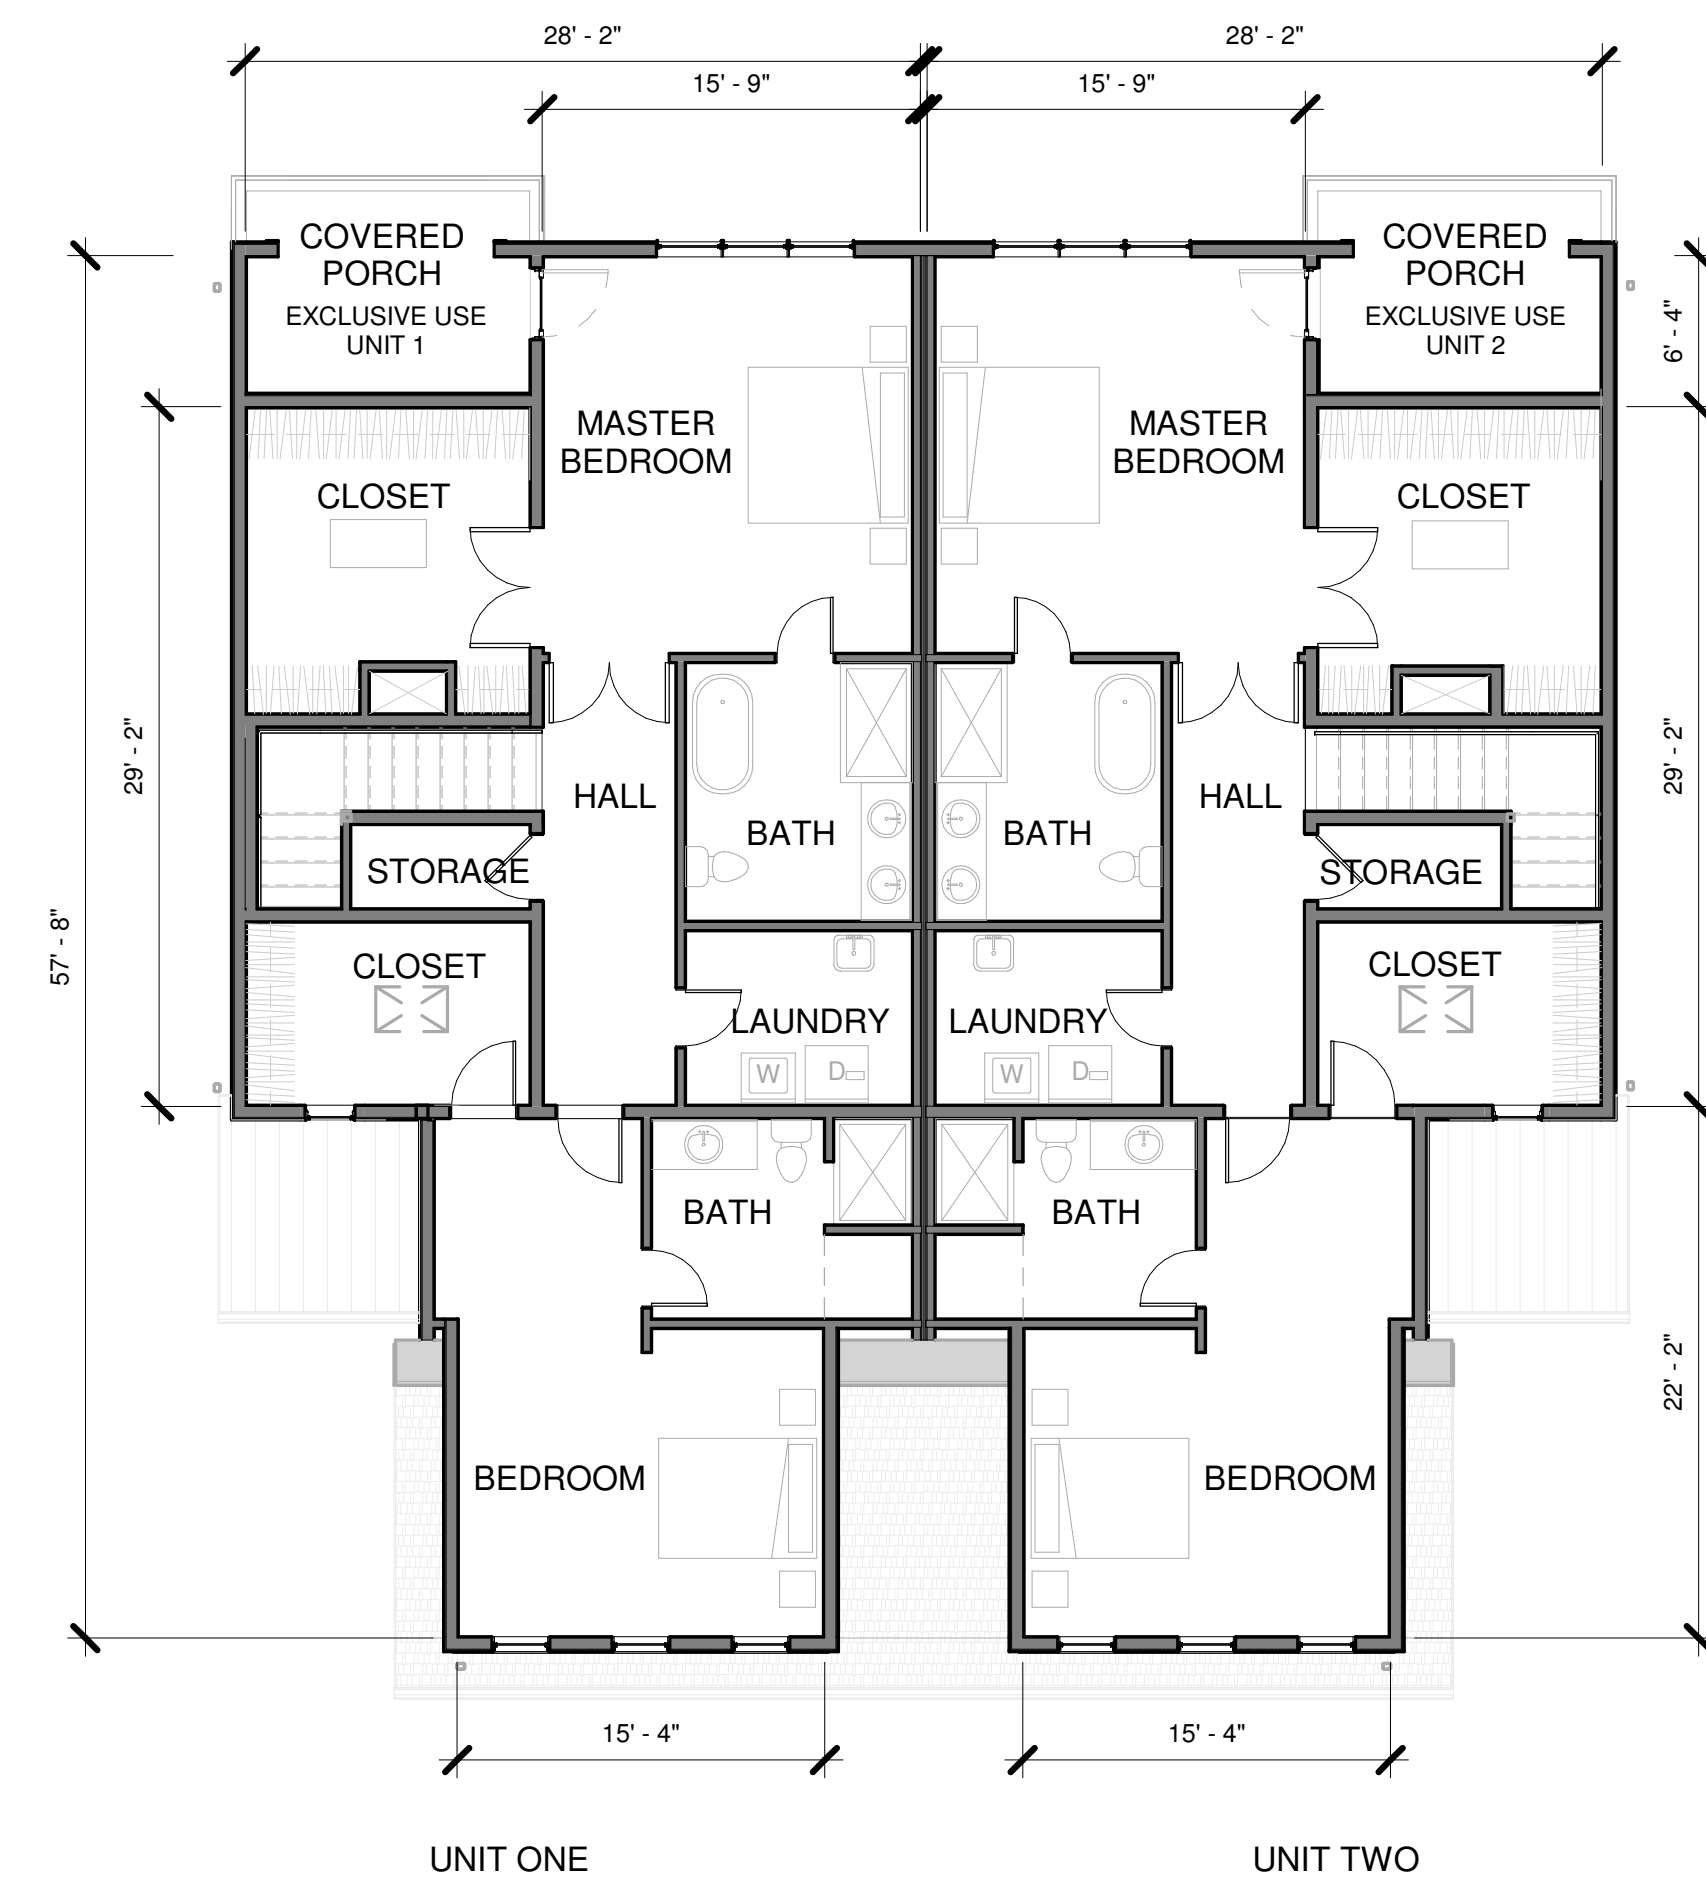

③ SECOND FLOOR
1/8" = 1'-0"

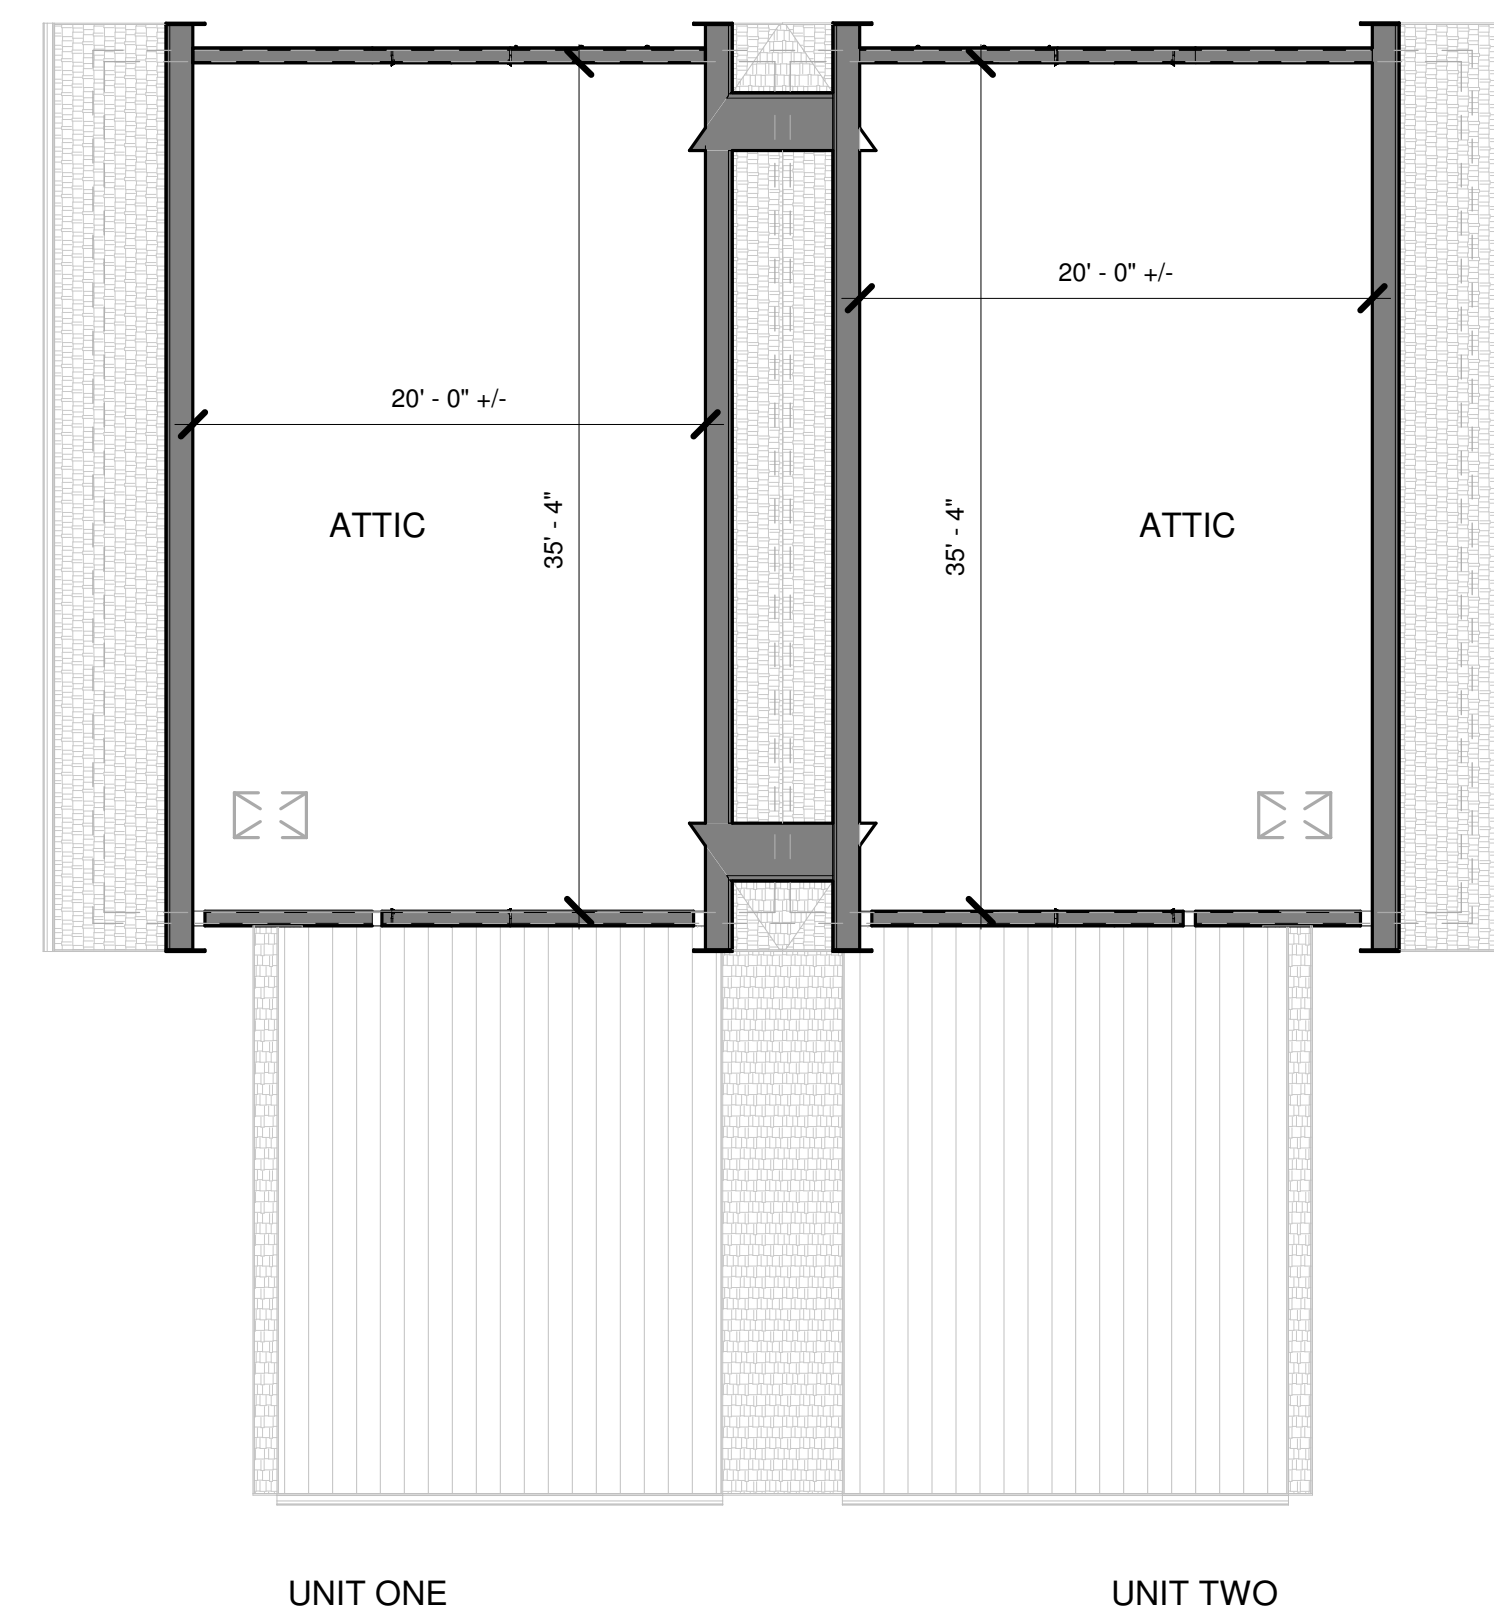

④ ATTIC
1/8" = 1'-0"

UNIT NUMBER	APPROXIMATE FLOOR AREA
UNIT ONE	4,730+/- SQUARE FEET
UNIT TWO	4,730+/- SQUARE FEET

SURF VILLAGE CONDOMINIUMS

Unit #: 1 & 2
10 Magnolia Avenue
Magnolia, MA 01930

Prepared For:
Kettle Cove PC&J LLC
37 Magnolia Avenue
Gloucester, MA 01938

BUILDING FLOOR PLAN
Scale: 1/8" = 1'-0"
Date: 10/03/2019

Prepared by:
CAVENEY ARCHITECTURE AND CONSTRUCTION
128 WARREN STREET
LOWELL, MA 01852