



1 BASEMENT  
1/8" = 1'-0"



2 FIRST FLOOR  
1/8" = 1'-0"

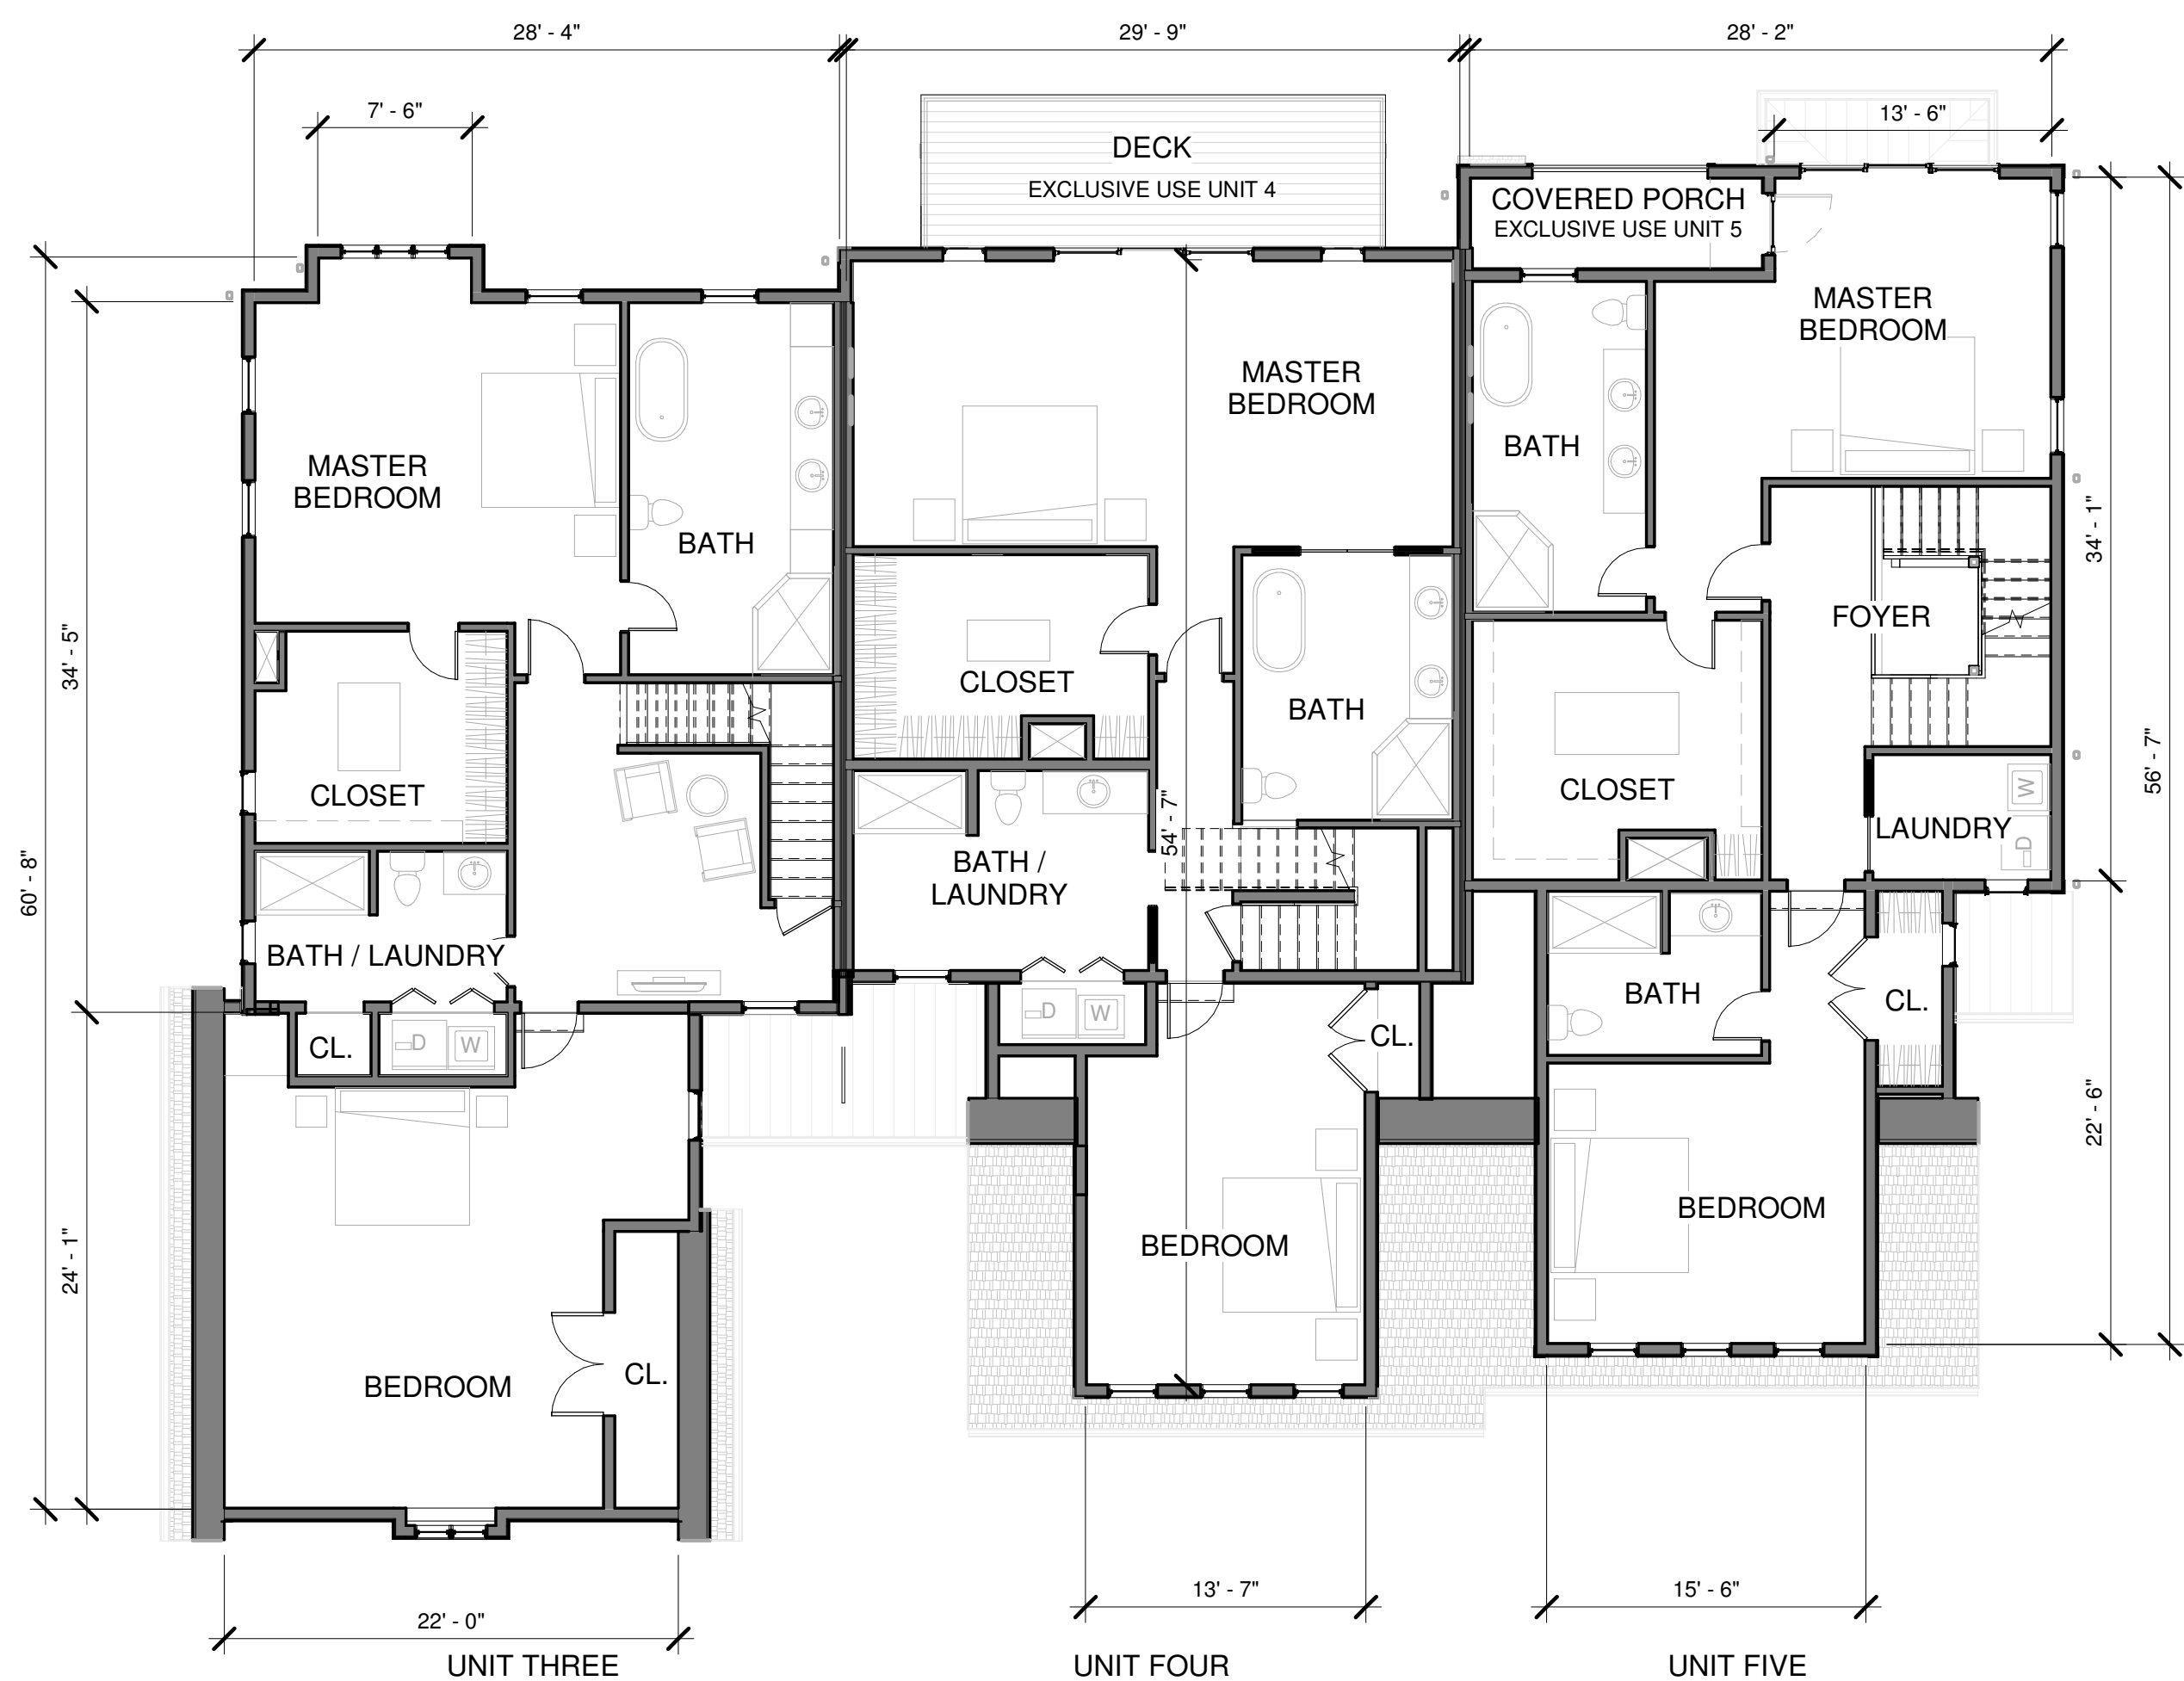

3 SECOND FLOOR  
1/8" = 1'-0"

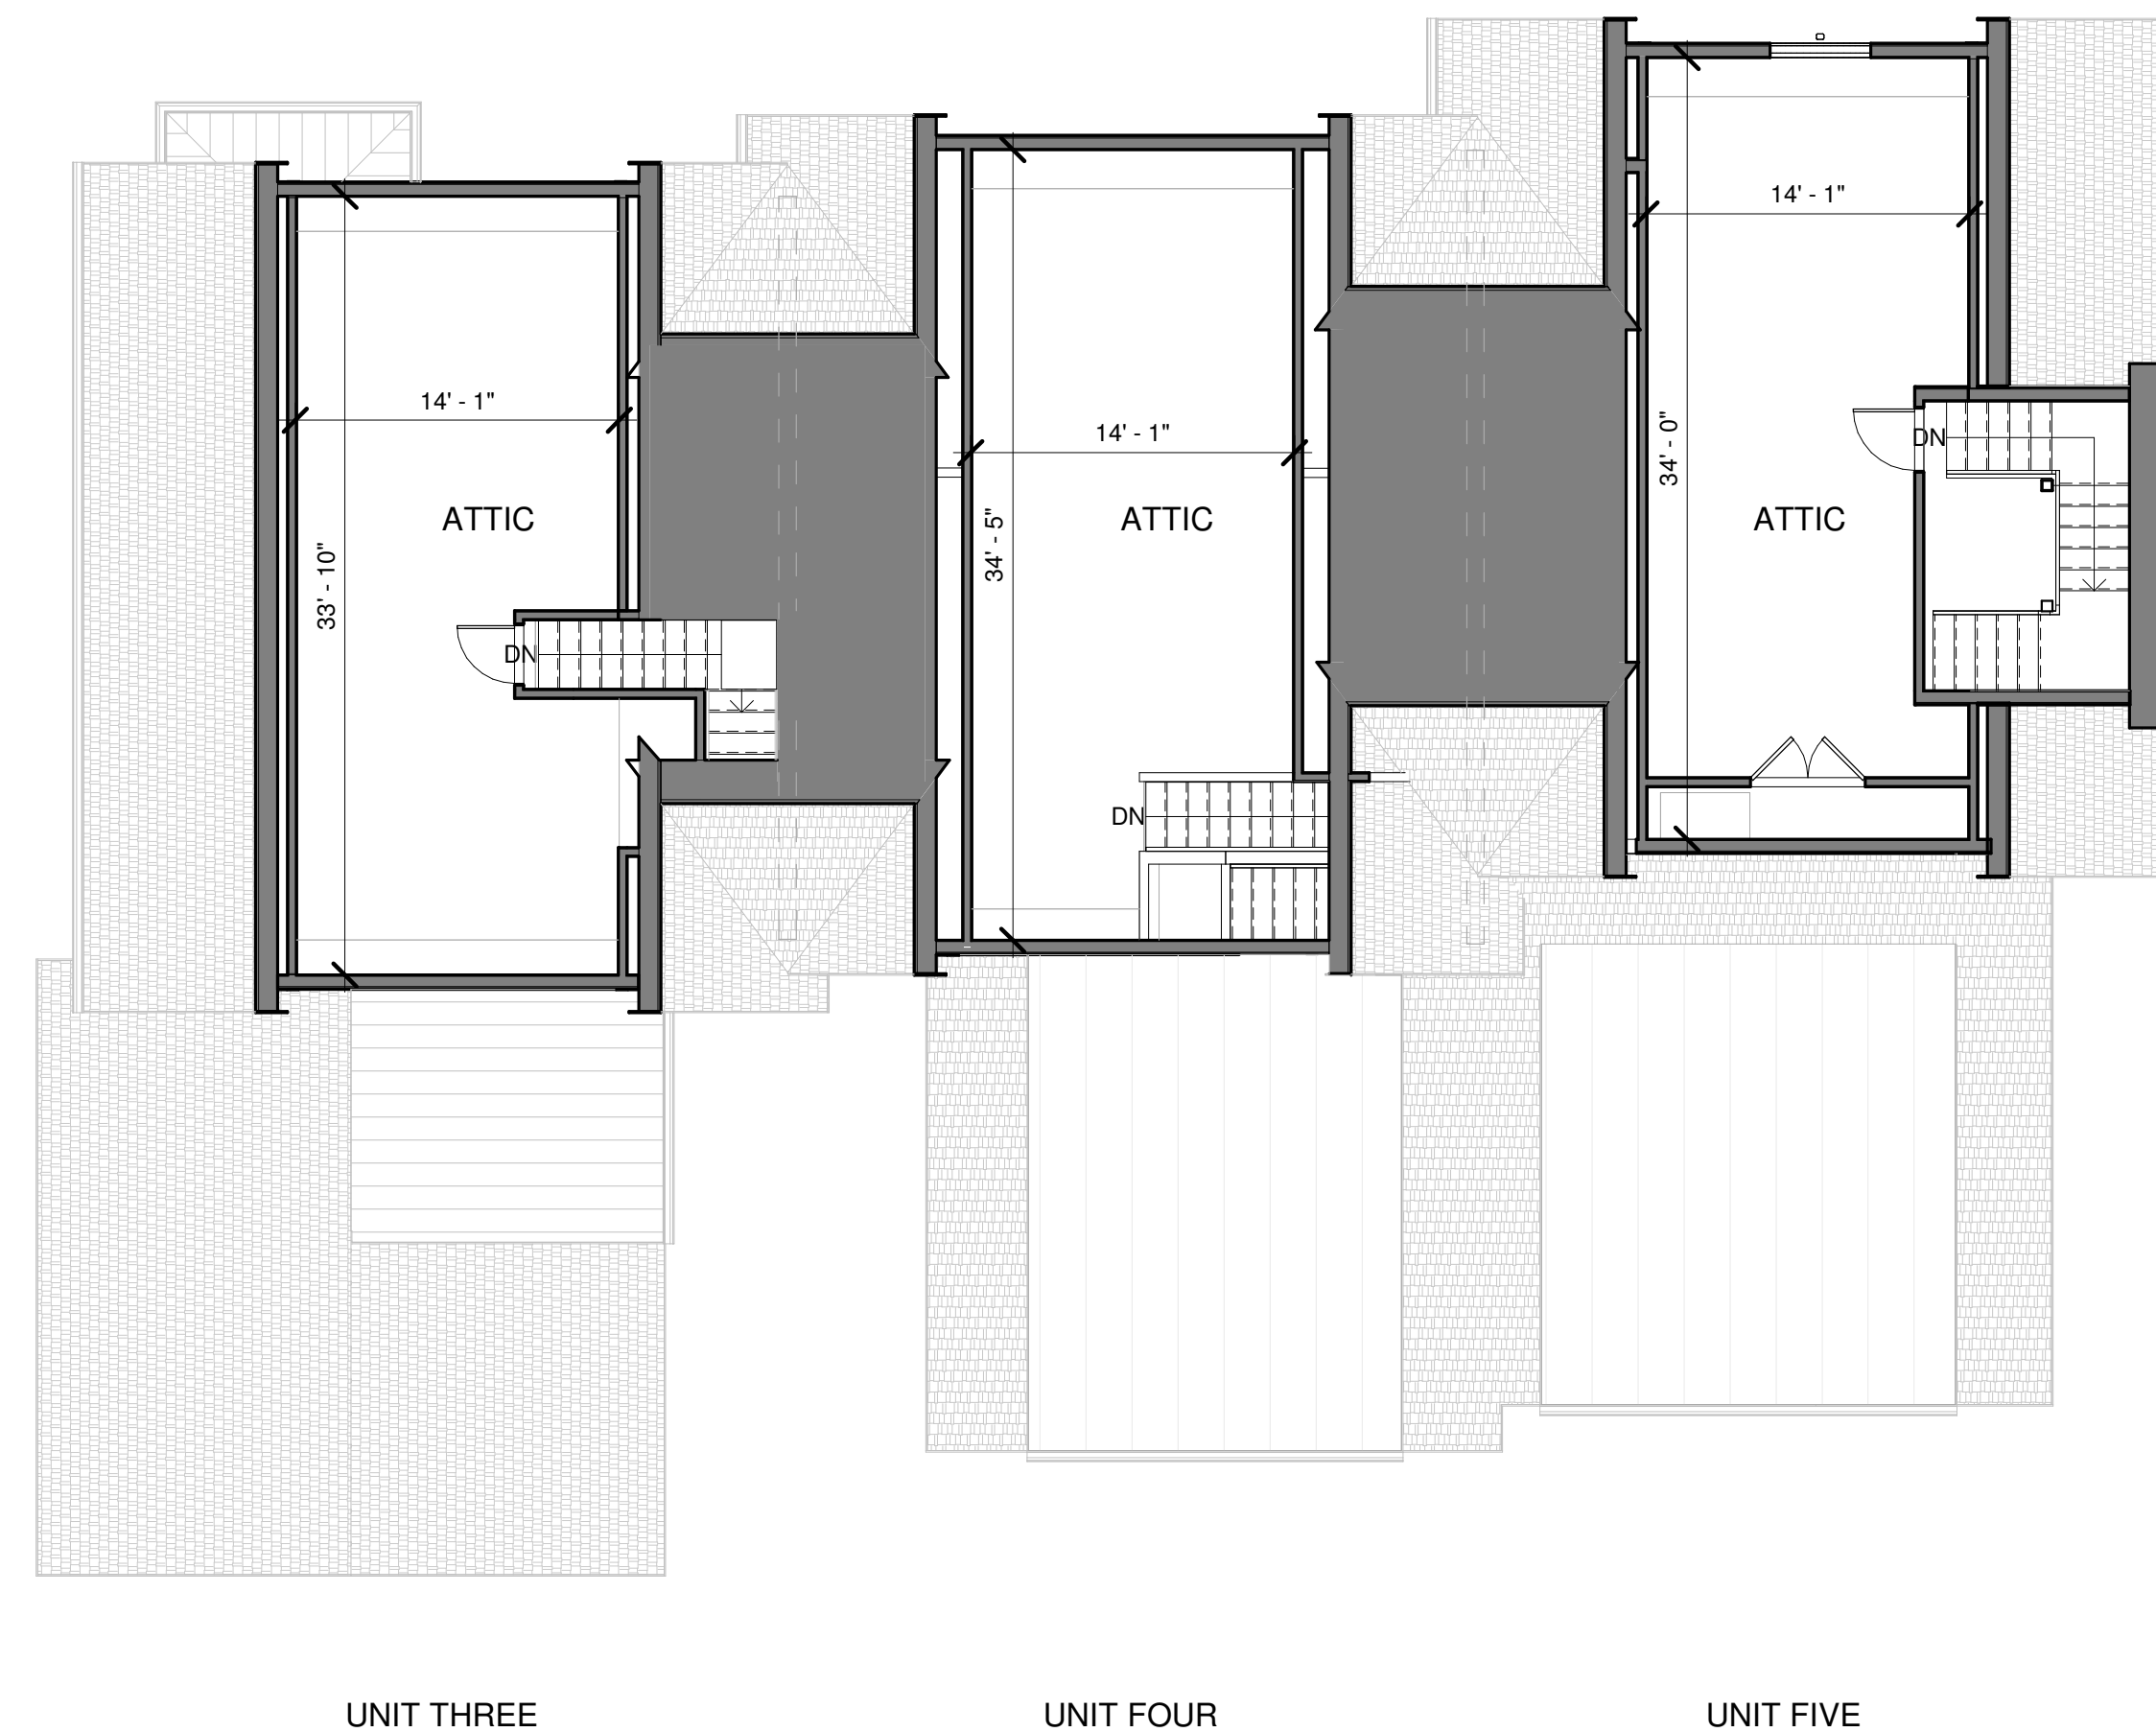

4 ATTIC  
1/8" = 1'-0"

UNIT NUMBER	APPROXIMATE FLOOR AREA
UNIT THREE	4710+/- SQUARE FEET
UNIT FOUR	4930+/- SQUARE FEET
UNIT FIVE	5,000+/- SQUARE FEET

**SURF VILLAGE CONDOMINIUMS**

Unit #: 3, 4 & 5  
10 Magnolia Avenue  
Magnolia, MA 01930

Prepared For:  
**Kettle Cove PC&J LLC**  
37 Magnolia Avenue  
Gloucester, MA 01938

**BUILDING FLOOR PLAN**  
Scale: 1/8" = 1'-0"  
Date: 10/03/2019

Prepared by:  
**CAVENEY ARCHITECTURE AND CONSTRUCTION**  
128 WARREN STREET  
LOWELL, MA 01852