



UNIT SIX UNIT SEVEN UNIT EIGHT

① BASEMENT
1/8" = 1'-0"

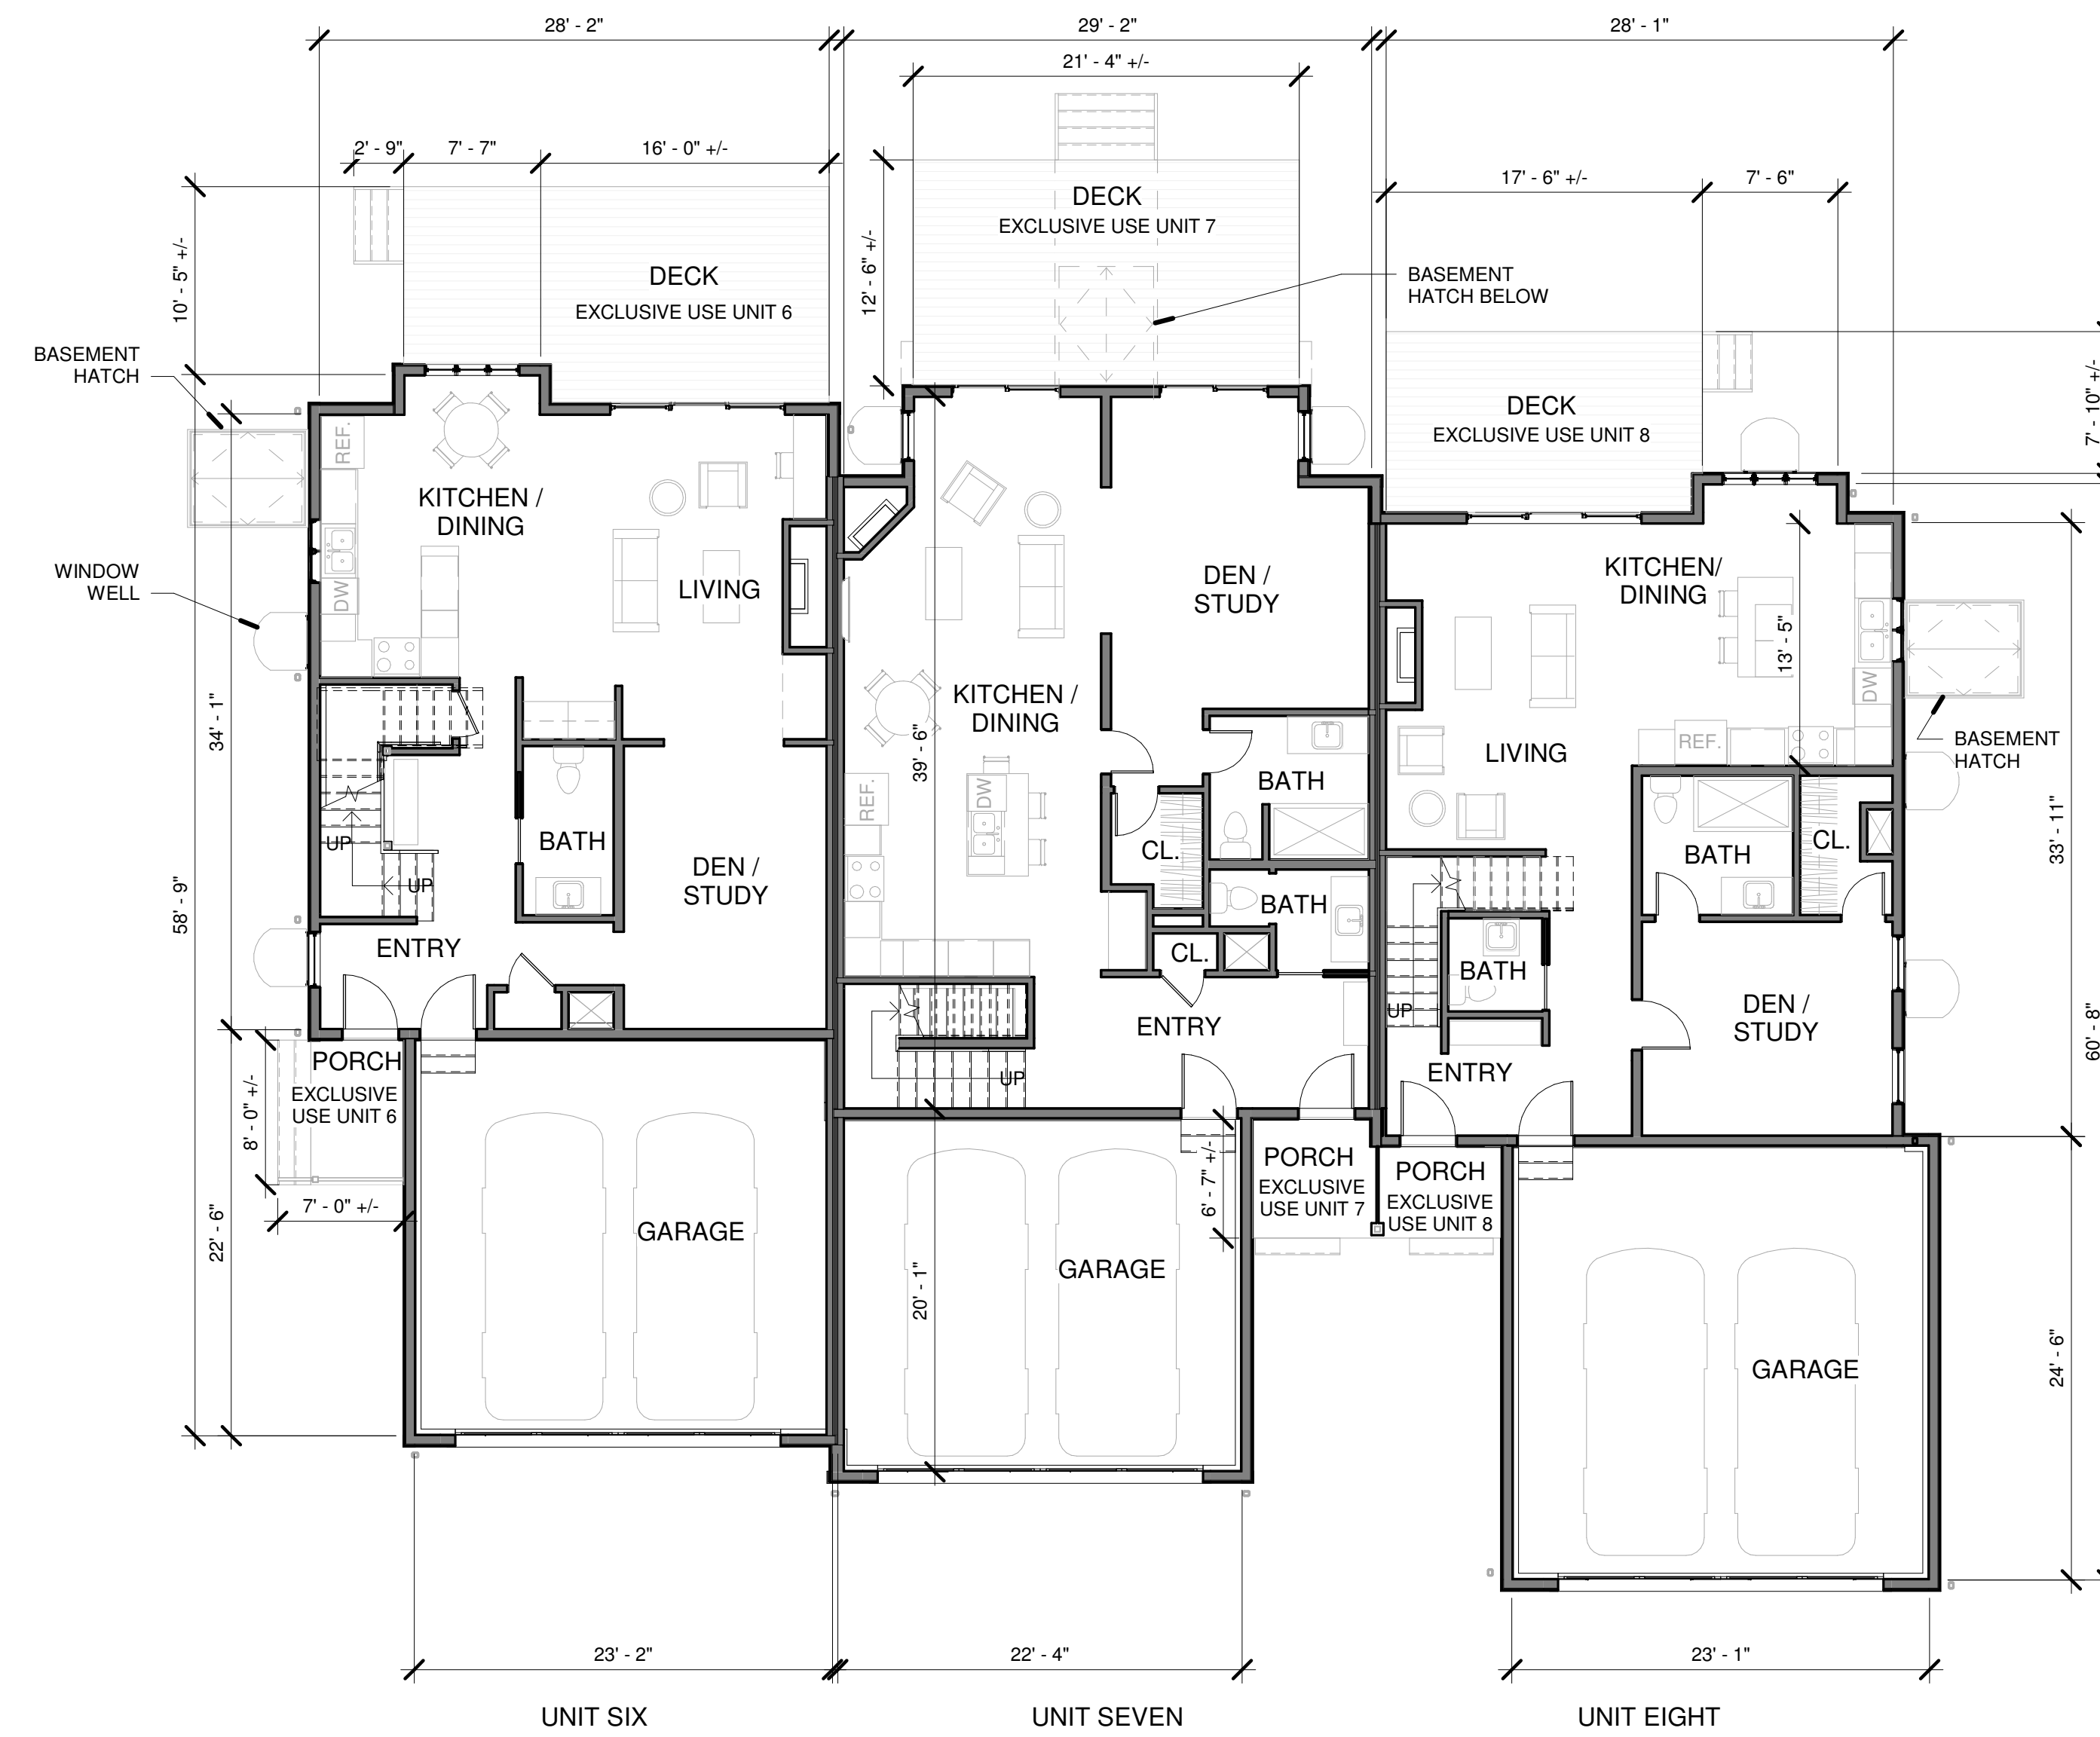

UNIT SIX UNIT SEVEN UNIT EIGHT

② FIRST FLOOR
1/8" = 1'-0"

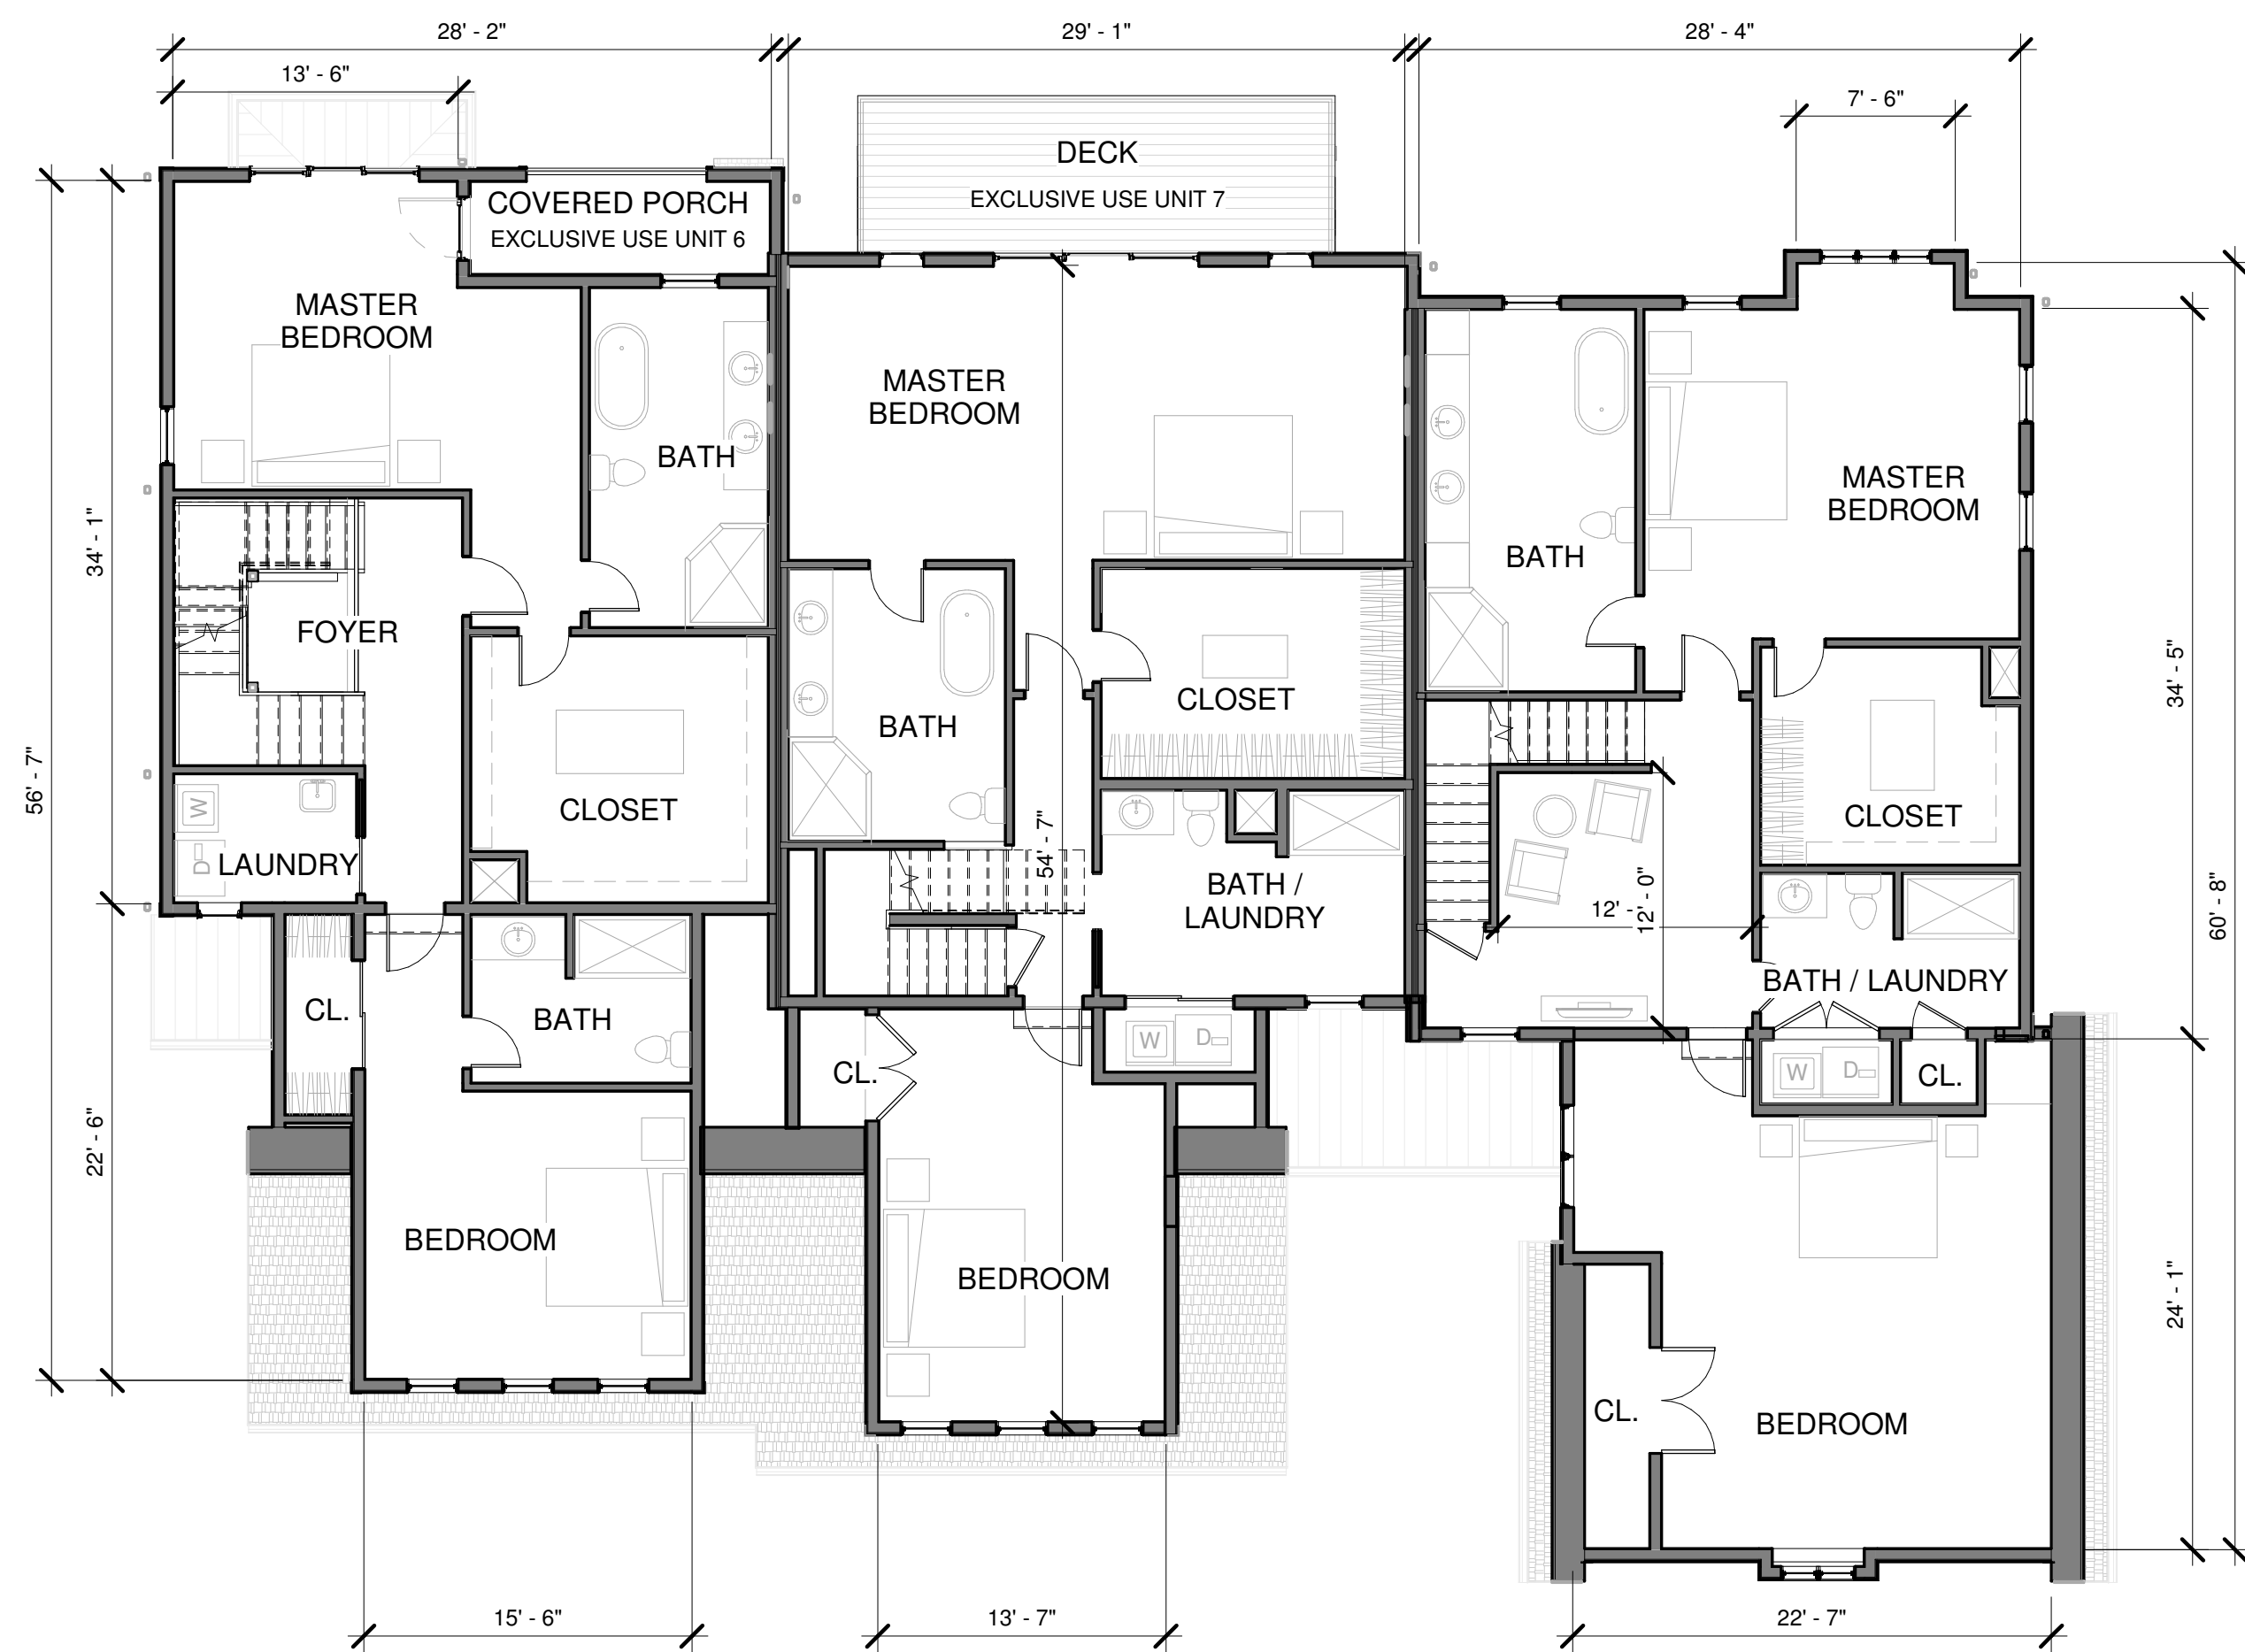

UNIT SIX UNIT SEVEN UNIT EIGHT

③ SECOND FLOOR
1/8" = 1'-0"



UNIT SIX UNIT SEVEN UNIT EIGHT

④ ATTIC
1/8" = 1'-0"

UNIT NUMBER	APPROXIMATE FLOOR AREA
UNIT SIX	5,000+/- SQUARE FEET
UNIT SEVEN	4,930+/- SQUARE FEET
UNIT EIGHT	4,710+/- SQUARE FEET

SURF VILLAGE CONDOMINIUMS
 Unit #: 6, 7 & 8
 10 Magnolia Avenue
 Magnolia, MA 01930

Prepared For:
Kettle Cove PC&J LLC
 37 Magnolia Avenue
 Gloucester, MA 01938

BUILDING FLOOR PLAN
 Scale: 1/8" = 1'-0"
 Date: 10/03/2019

Prepared by:
CAVENEY ARCHITECTURE AND CONSTRUCTION
 128 WARREN STREET
 LOWELL, MA 01852