


① FIRST FLOOR PLAN  
SCALE: 1/4" = 1'-0"

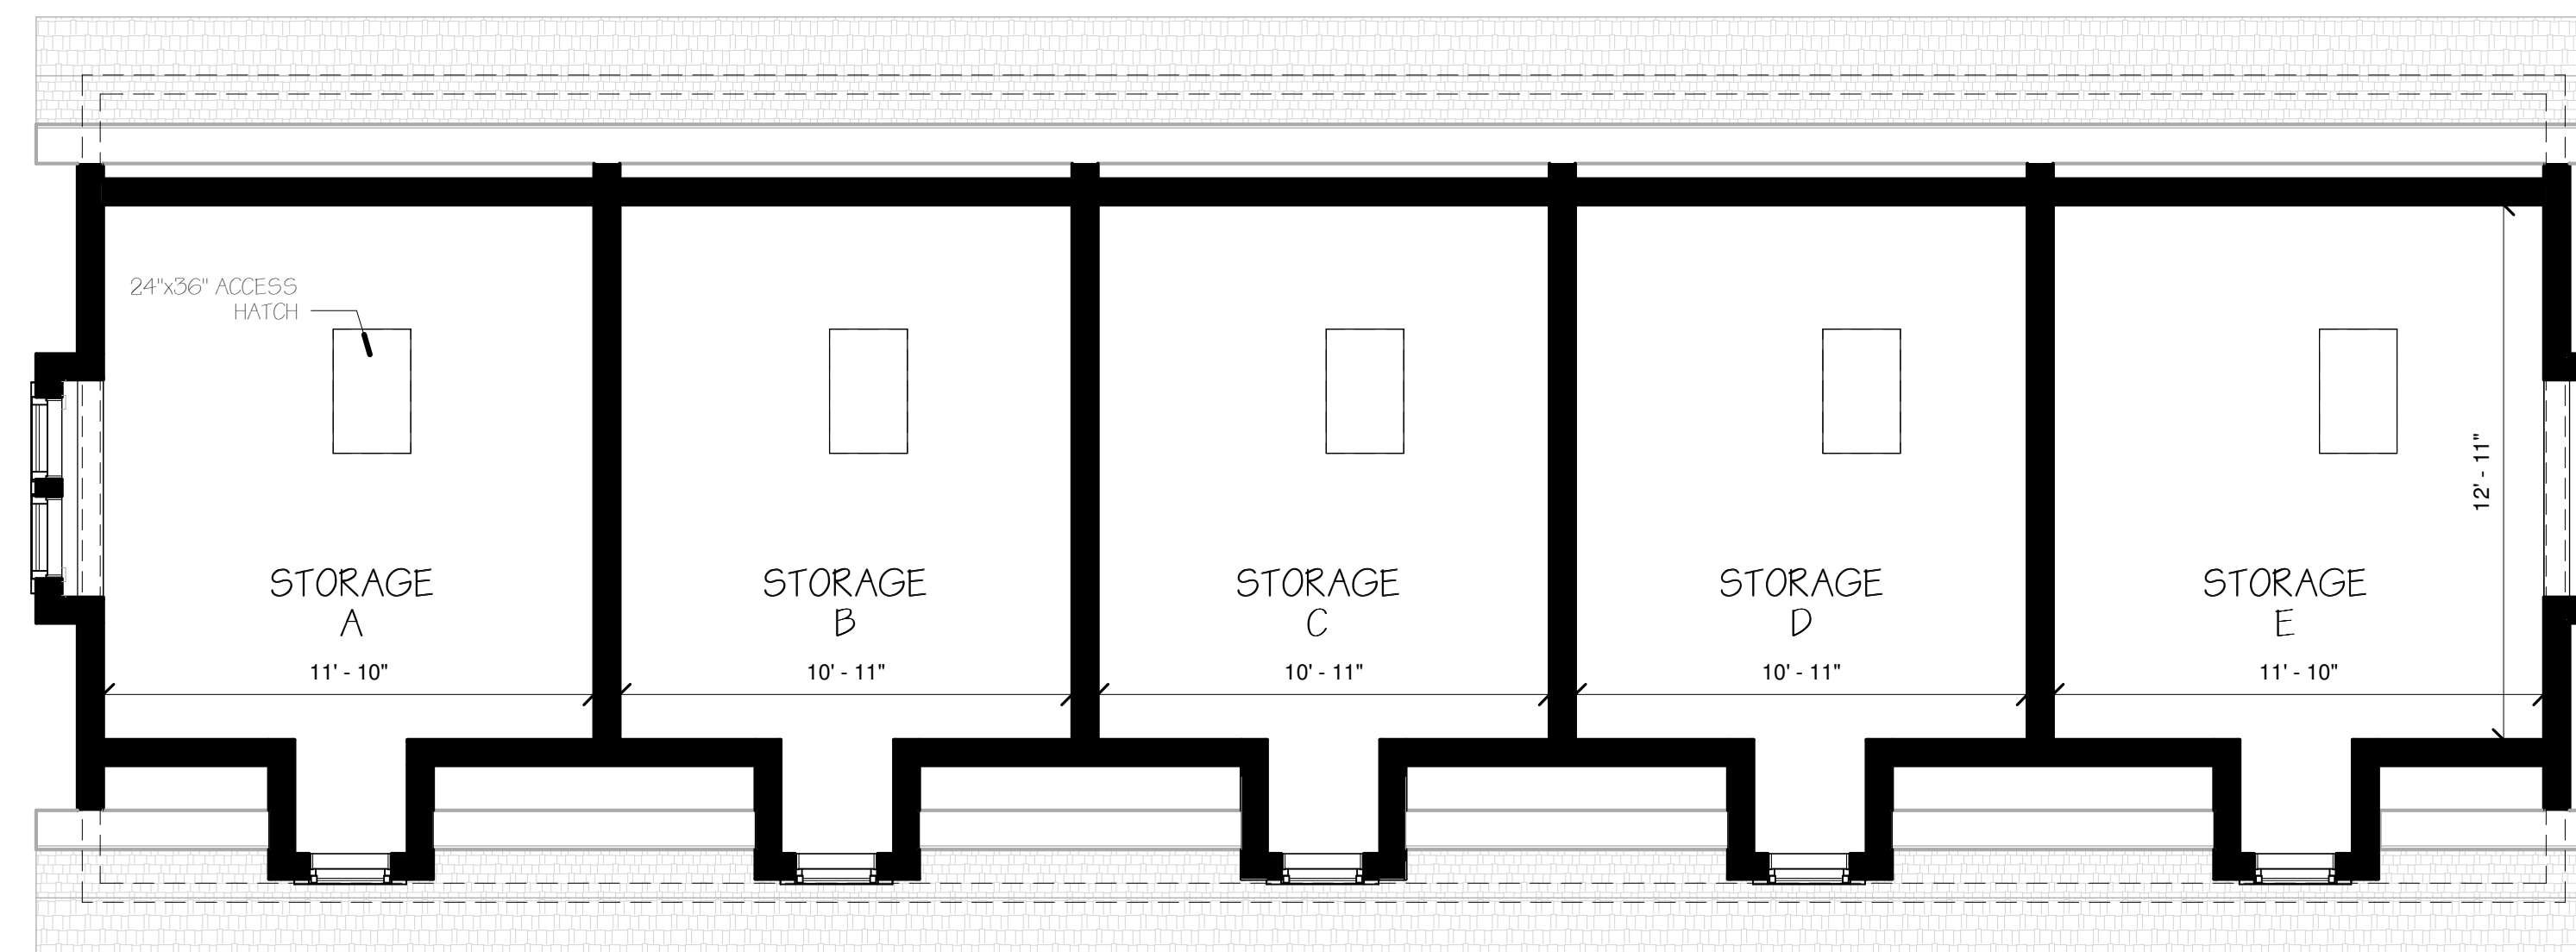

② ATTIC PLAN  
SCALE: 1/4" = 1'-0"