

SHEET NOTES

ALL VERTICAL DIMENSIONS ARE RELATIVE TO ASSOCIATED BUILDING SLAB LEVEL.

DO NOT SCALE FROM DRAWINGS. ALL DISCREPANCIES TO BE REPORTED TO GENSLER ARCHITECTS IMMEDIATELY. ALL DIMENSIONS TO BE VERIFIED BY CONTRACTOR ON SITE PRIOR TO ANY WORKS.

1. INFORMATION RELATING TO THE EXISTING ELEMENTS WITHIN THIS FLOOR PLAN SHOULD BE TREATED AS INDICATIVE AND MUST BE CONFIRMED THROUGH ACCURATE SITE MEASUREMENT BEFORE BEING RELIED UPON.

2. EXISTING HARD AND SOFT LANDSCAPE TO BE DEMOLISHED.



1 Lower Farm Barns
Bainton Road, Bucknell
Bicester OX27 7LT, UK
www.red-eng.com

t: +44 (1869)355600
f: +44(1869)250777
e: oxfordcad@red-eng.com

Gensler

4 St Philip's Place
First Floor
Birmingham
B3 2SL
United Kingdom

Tel: +44 (0)121 260 1600



CWL01-02

**Duffryn Lane Newport
NP10 8BE**

Design Team

Design:	GENSLER
Drawn:	LN
Checked:	JL
Date:	27.10.23
Company Project No.:	008 1087 500
M.S. Project No.:	P 022940

Approvals

CUSTOMER	MICROSOFT	Date
Microsoft Design Manager	LEVI HOLLAND	
Microsoft Electrical Engineer	MARK GLEESON	
Microsoft Building Engineer	GERARD CLUNHAM	
Microsoft Mechanical Engineer	ANDY LLOYD	
CSA	PATRICK DOHERTY / ALAN ROWAN / PHOENIX SAUNDERS	
Tekcom	JULIA PARKMAN / MARK KELLY	
Security Manager	DAVID BEADLE	
Environmental	DEREK GORMAN	

PROJECT MANAGEMENT

Project Planner		Date
Project Manager		
Senior Project Manager		
Development Manager		
Project Manager		
Quality Control Reviewer		
Quality Control IT BC		

Revisions

No.	Date	Description
P01	31.08.23	PLANNING
P02	27.10.23	PLANNING

Registration


Bar Code

Sheet Title/Number


**DEMOLITION
ELEVATIONS**

**CWL01-02-
A-P-24**


© GenSLER 2022
All rights reserved, including but not limited to The Copyright, Design and Patents Act 1988

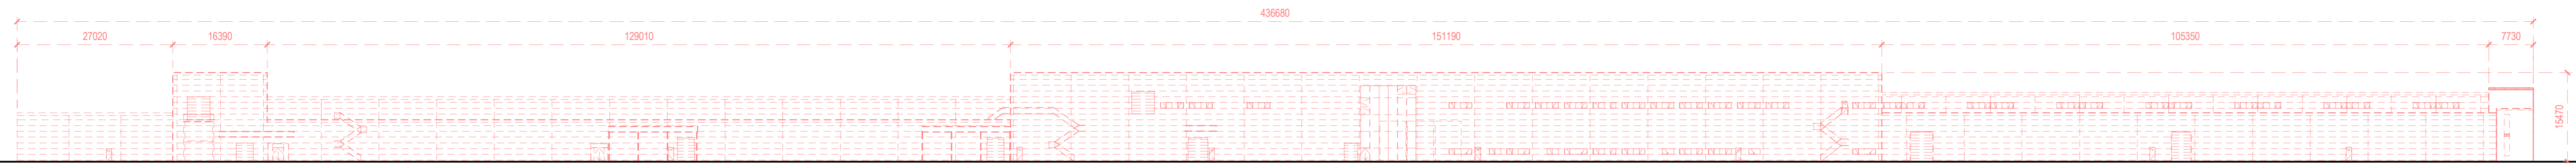


01 DEMOLITION ELEVATION - NORTH
SCALE: 1 : 500

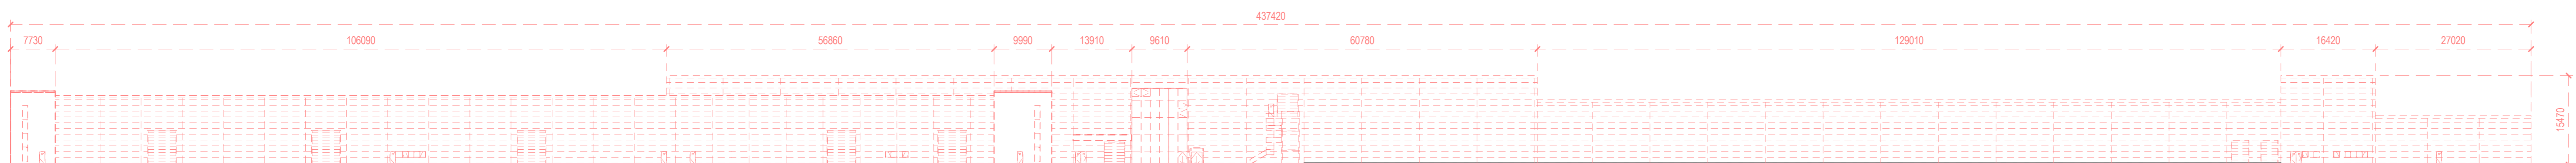

02 DEMOLITION ELEVATION - SOUTH
SCALE: 1 : 500

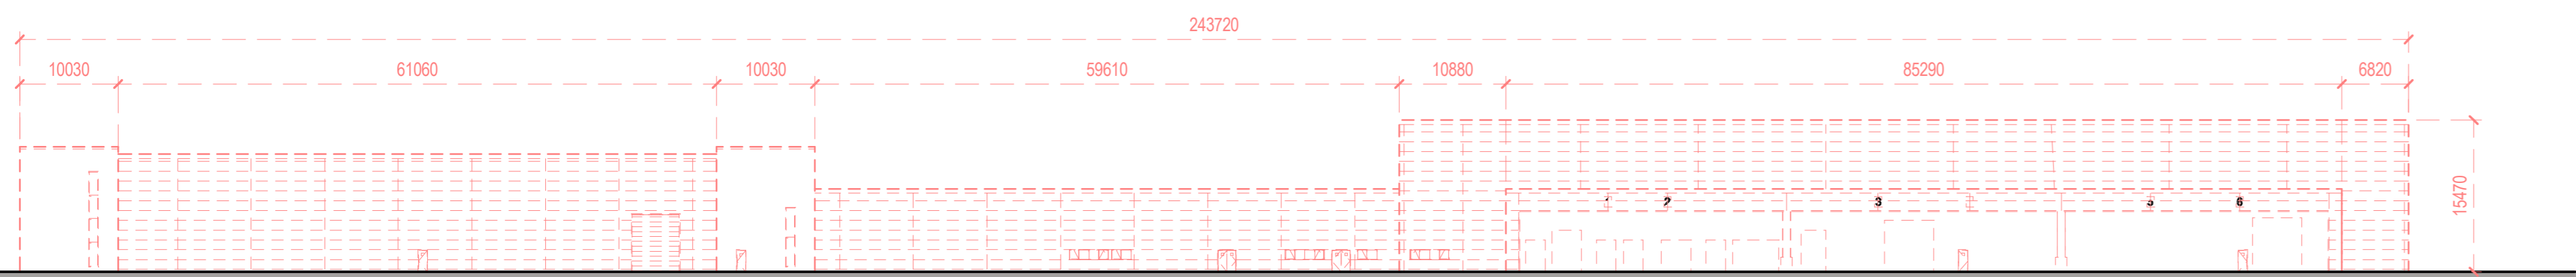

03 DEMOLITION ELEVATION - EAST
SCALE: 1 : 500

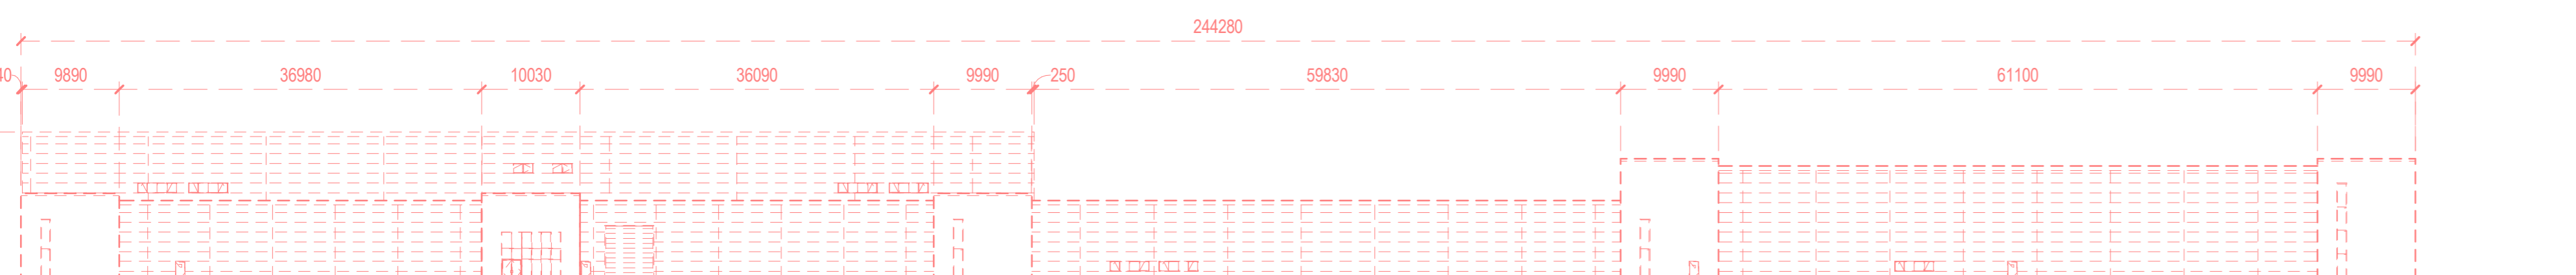

04 DEMOLITION ELEVATION - WEST
SCALE: 1 : 500

