

Design Team

Design	GENSLER
Drawn	LN
Checked	JL
Date	27.10.23
Company Project No.	026 1087 000
M.S. Project No.	P 020340

Approvals

CUSTOMER	MICROSOFT	Date	
Microsoft Design Manager	LEVI HOLLAND		
Microsoft Electrical Engineer	MARK GLEESON		
Microsoft Software Engineer	ANDREW FREDERICK		
Microsoft Mechanical Engineer	DAVID WEST		
CSA	SHARON/MS. NADOU, STUART MCKEOWN		
Teamwork	MARK KELLY, JAMES BISHOP		
Security Manager	DAVID BEADLE		
Environmental	DEREK GORMAN		


PROJECT MANAGEMENT

Project Planner		Date	
Project Manager			
Senior Project Manager			
Development Manager			
Project Manager			
Quality Control Reviewer			
Quality Control FT&E			


Revisions

No.	Date	Description
P01	31.08.23	PLANNING
P02	12.09.23	PLANNING
P03	27.10.23	PLANNING

Registration

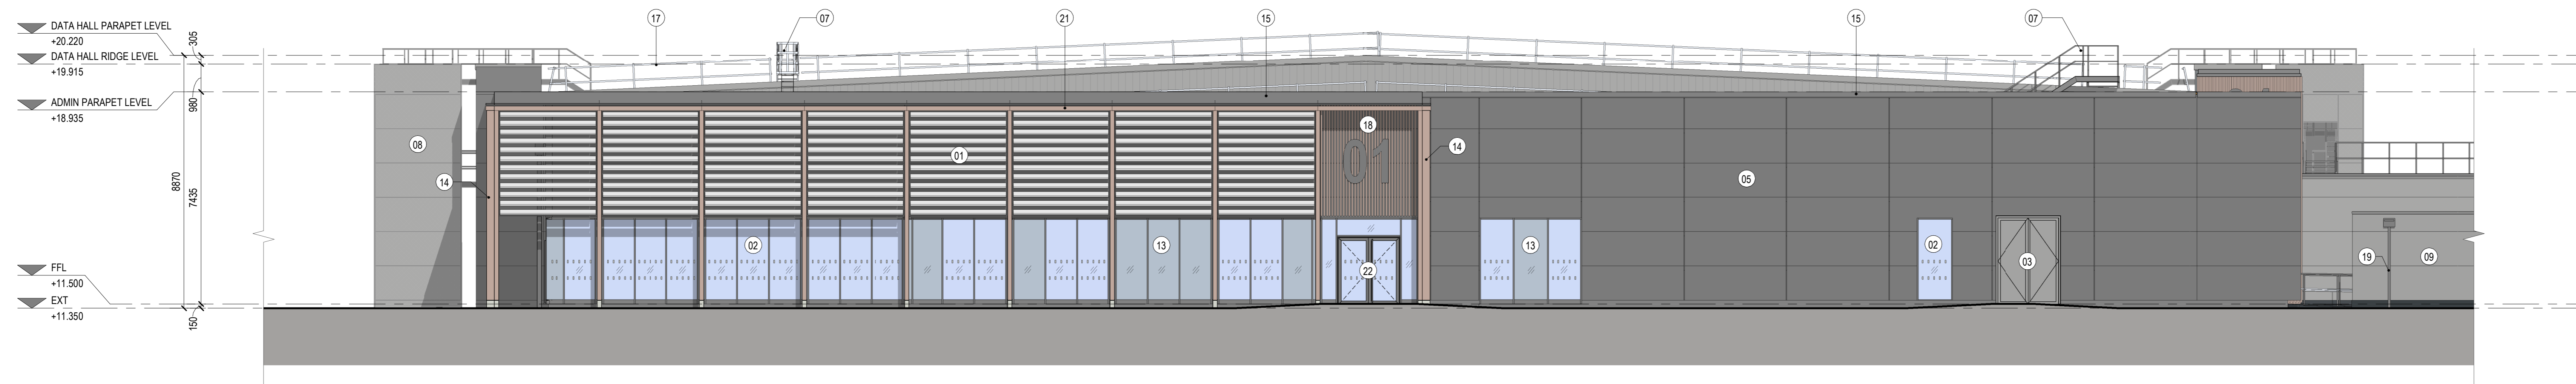

01 ADMINISTRATION BUILDING EAST ELEVATION
SCALE: 1:100

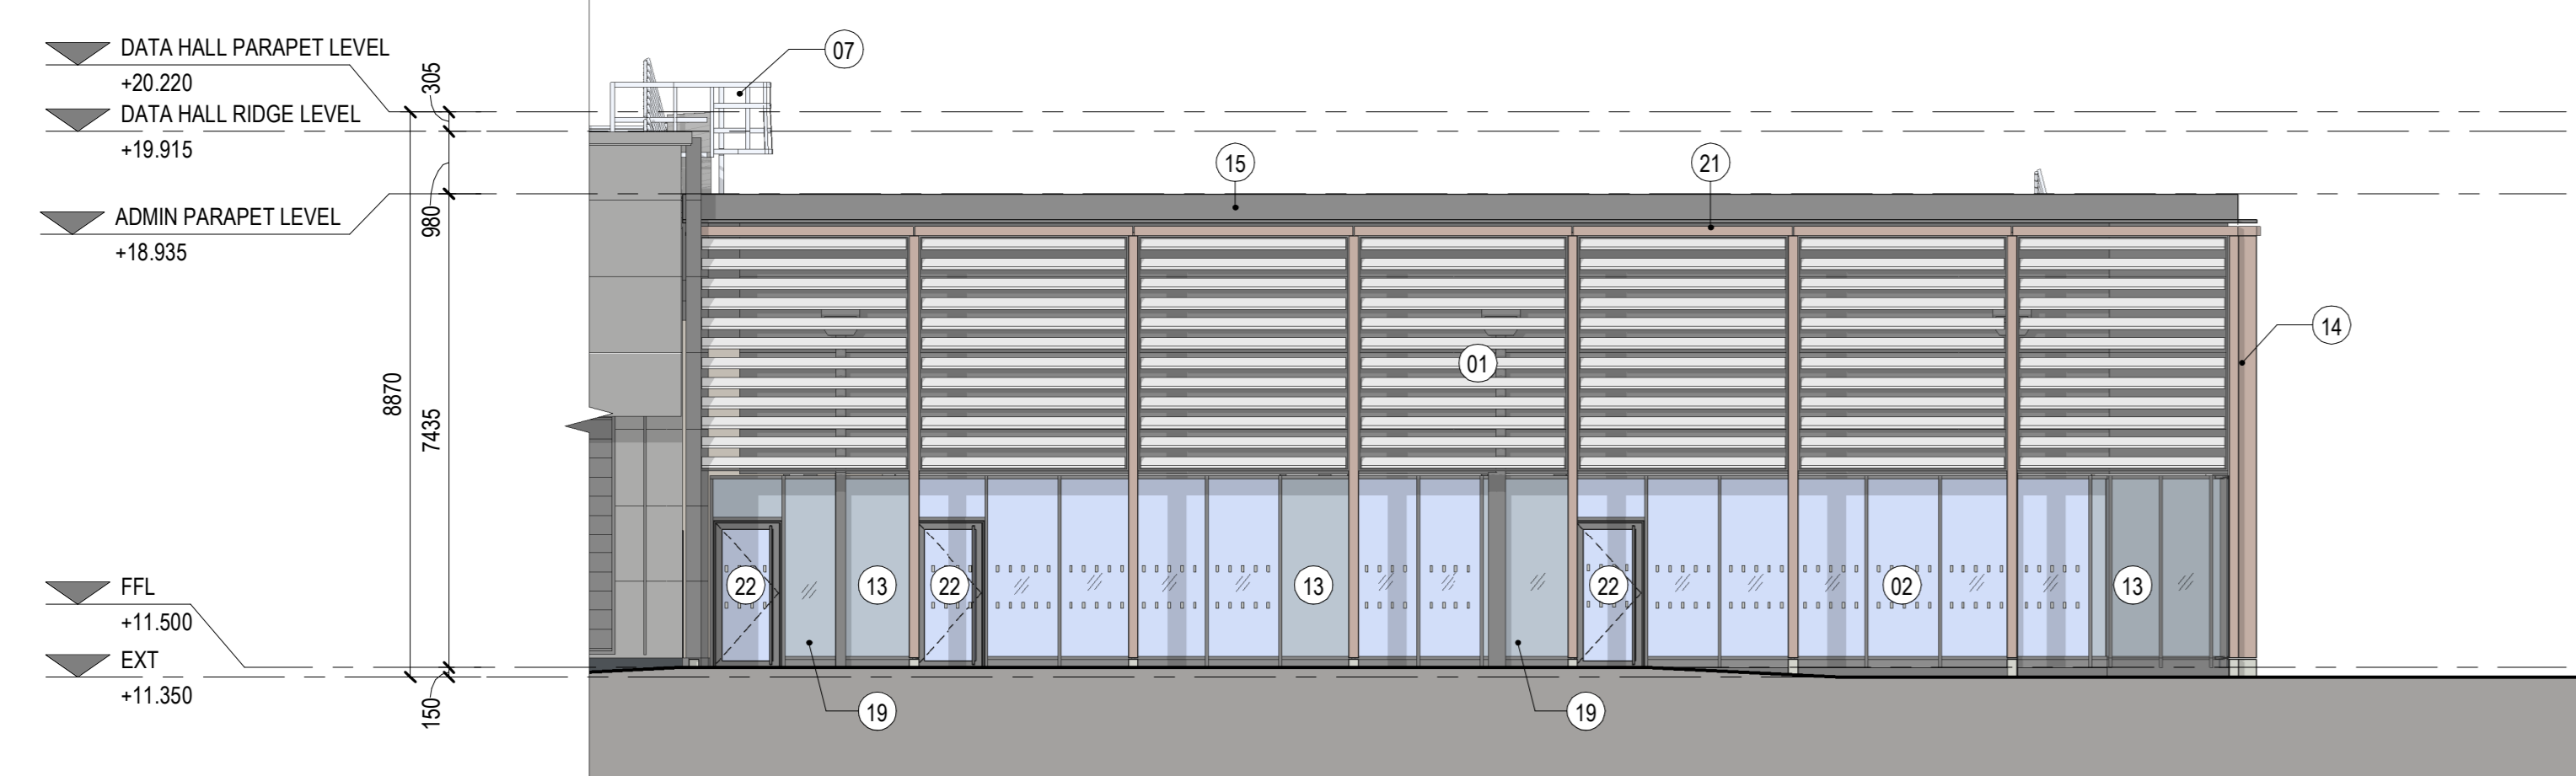

02 ADMINISTRATION BUILDING SOUTH ELEVATION
SCALE: 1:100



03 ADMINISTRATION BUILDING NORTH ELEVATION
SCALE: 1:100



SHEET NOTES



No.	ELEMENT DESCRIPTION	MATERIAL & FINISH	COLOUR
01	LOUVRES	ALUMINIUM, PPC	RAL 7016
02	CURTAIN WALL	ALUMINIUM, PPC	RAL 7016
03	SOLID DOOR - ADMIN	STEEL, PPC	RAL 9007
04	SOLID DOOR - DATA HALL	STEEL, PPC	RAL 9006
05	METAL CLADDING - ADMIN	ALUMINIUM, PPC	RAL 9007
06	METAL CLADDING - DATA HALL	ALUMINIUM, PPC	RAL 9006
07	ROOF ACCESS STAIRS / LADDER	GALVANISED STEEL	-
08	MESH SCREEN AND ROOF MAINTENANCE ACCESS STAIRCASE BEHIND	STEEL, PPC	RAL 9006
09	BIN STORE	STEEL, PPC	-
10	LOADING DOCK	-	-
11	AHU LOUVRED PANELS	ALUMINIUM, PPC	RAL 9006
12	EXTERNAL PLANT ROOM	GALVANISED STEEL	-
13	SPANDREL GLAZED PANEL	GLAZED	COLORBEL 77
14	GLULAM COLUMN	TIMBER	-
15	PARAPET COPING - ADMIN	ALUMINIUM PROFILE	RAL 9007
16	PARAPET COPING - DATA HALL	ALUMINIUM PROFILE	RAL 9006
17	ROOF BALUSTRADE	GALVANISED STEEL	-
18	TIMBER SLATTED PANEL	TIMBER	-
19	RAINWATER PIPE	ALUMINIUM, PPC	RAL 7016
20	GENERATOR	GALVANISED STEEL	-
21	TIMBER SOFFIT	TIMBER	-
22	GLAZED DOOR	ALUMINIUM, PPC	RAL 7016
23	UMS	STEEL, PPC	-

GENERAL NOTES

1. ALL VERTICAL DIMENSIONS ARE RELATIVE TO ASSOCIATED BUILDING SLAB LEVEL.
2. DO NOT SCALE FROM DRAWINGS. ALL DISCREPANCIES TO BE REPORTED TO GENSLER ARCHITECTS IMMEDIATELY. ALL DIMENSIONS TO BE VERIFIED BY CONTRACTOR ON SITE PRIOR TO ANY WORKS.
3. THIS DRAWING IS TO BE PRINTED IN COLOUR.

LEGEND

	RAL 9006 ADMIN BUILDING
	RAL 9007 DATA HALL, GENERATORS AND EXTERNAL EQUIPMENT
	RAL 7016 ACCENT COLOURS, DOORS, WINDOWS AND RAINWATER PIPE
	WOOD/TIMBER - FEATURES OF THE BUILDING - CANOPIES, SOFFITS
	INSULATED GLAZED SPANDREL PANEL - COLORBEL 77
	DOUBLE GLAZED PANEL - CLEAR GLAZING

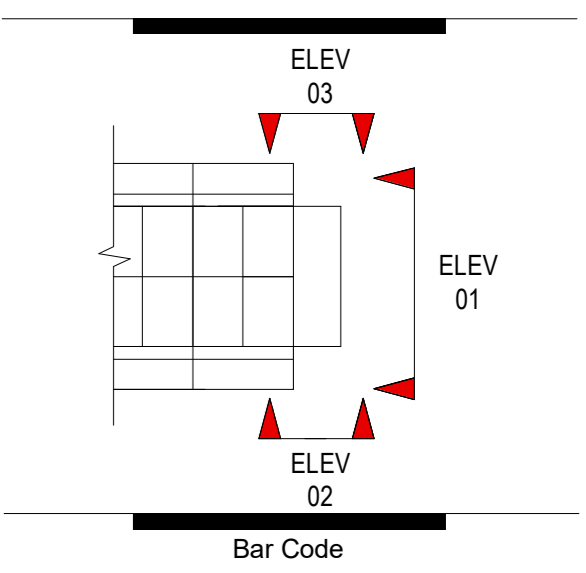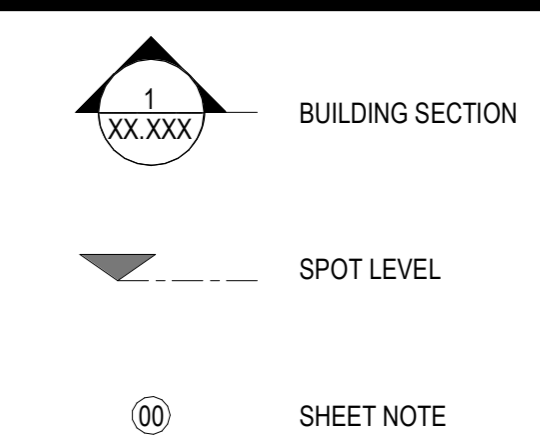

CWL 01 - PROPOSED ADMIN - ELEVATIONS

CWL01-02-A-P-302