

Design Team

Design	GENSLER
Drawn	LN
Checked	A
Date	27.10.23
Company Project No.	026 1087 000
M.S. Project No.	P 020340

Approvals

CUSTOMER	MICROSOFT	Date
Microsoft Design Manager	LEVI HOLLAND	
Microsoft Electrical Engineer	MARK GLEESON	
Microsoft Software Engineer	ANDREW FREDER	
Microsoft Mechanical Engineer	DAVID WEST	
CSA	DAVID WEST, NADOU STUART MCKEOWN	
Telecom	MARK KELLY, PAUL BISHOP	
Security Manager	DAVID BEADLE	
Environmental	DEREK GORMAN	


PROJECT MANAGEMENT

Project Planner		Date
Project Manager		
Senior Project Manager		
Development Manager		
Project Manager		
Quality Control Reviewer		
Quality Control FT&E		


Revisors

No.	Date	Description
P01	31.08.23	PLANNING
P02	12.09.23	PLANNING
P03	27.10.23	PLANNING


Registration

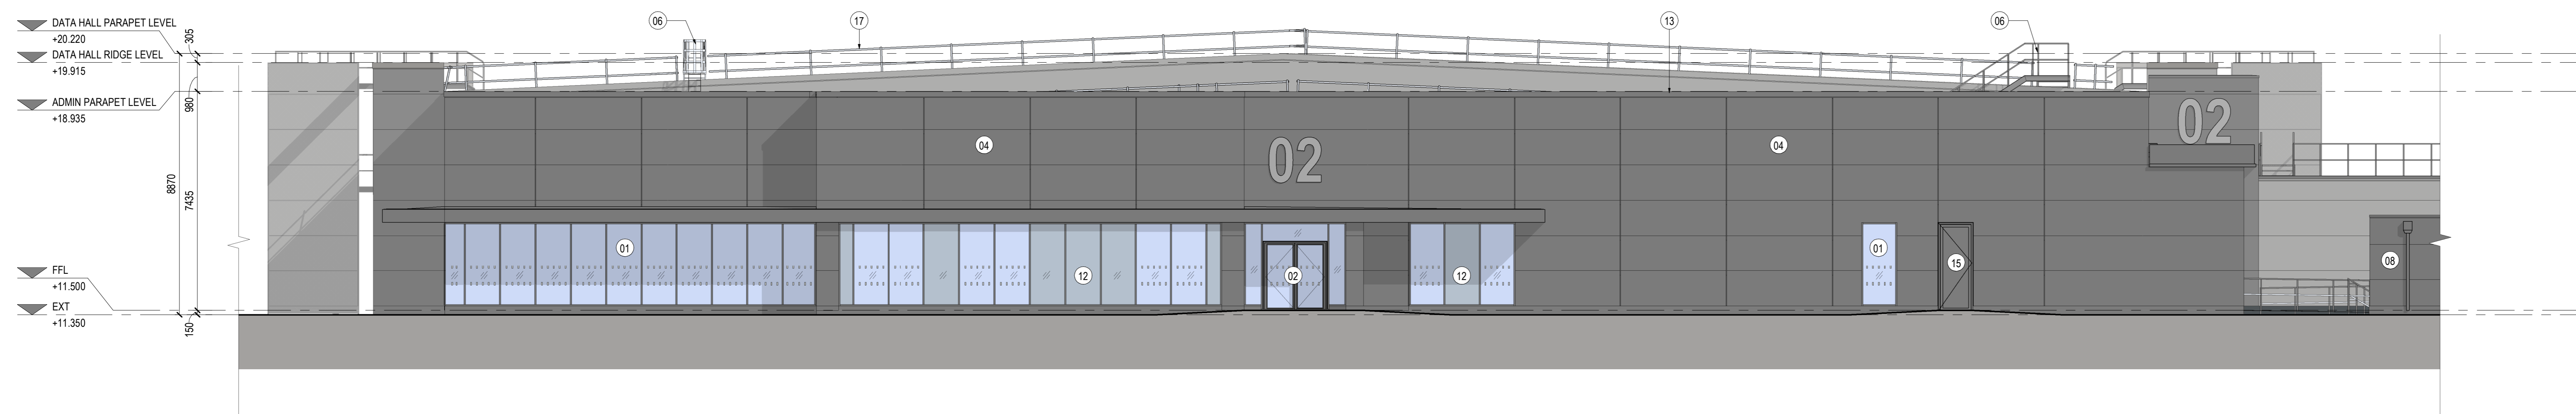


01 ADMINISTRATION BUILDING SOUTH ELEVATION - CWL02
SCALE: 1:100

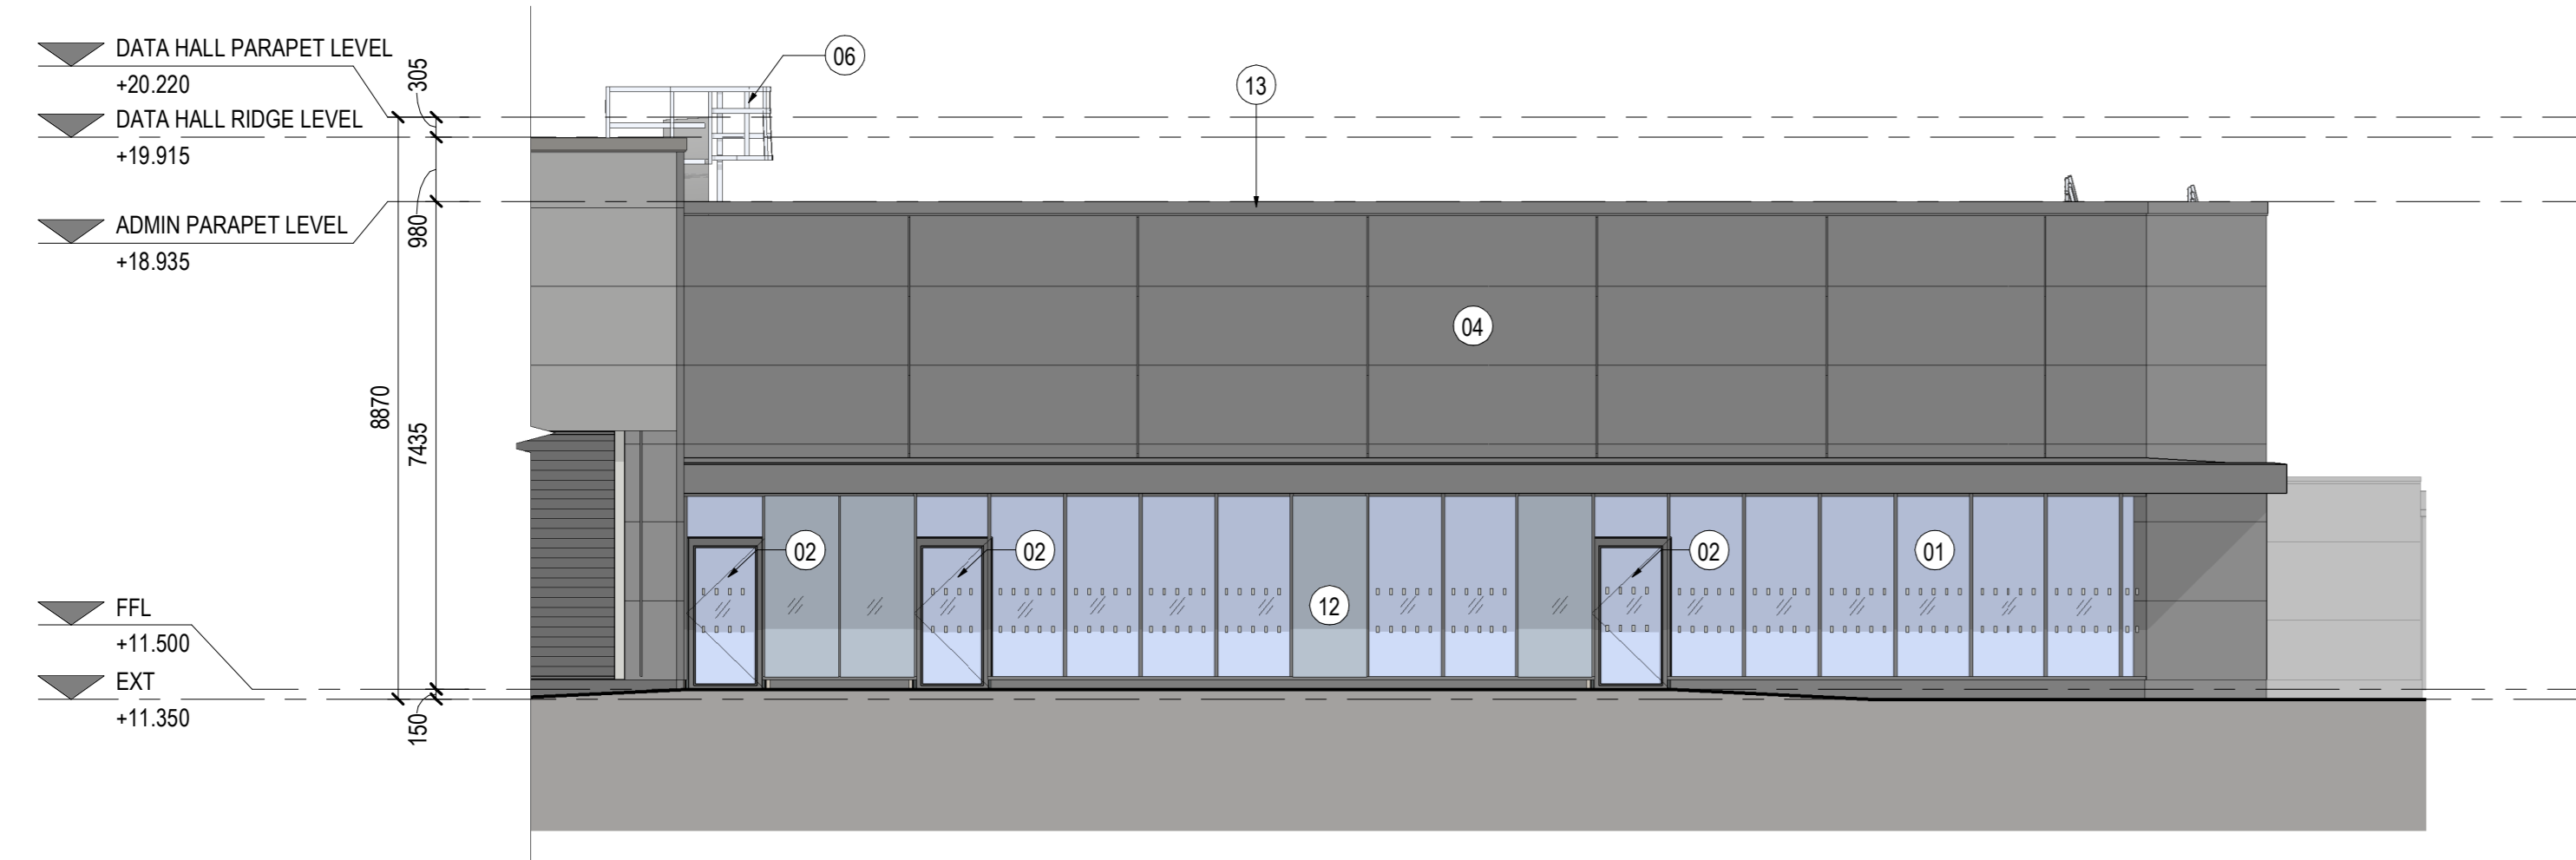

02 ADMINISTRATION BUILDING WEST ELEVATION - CWL02
SCALE: 1:100

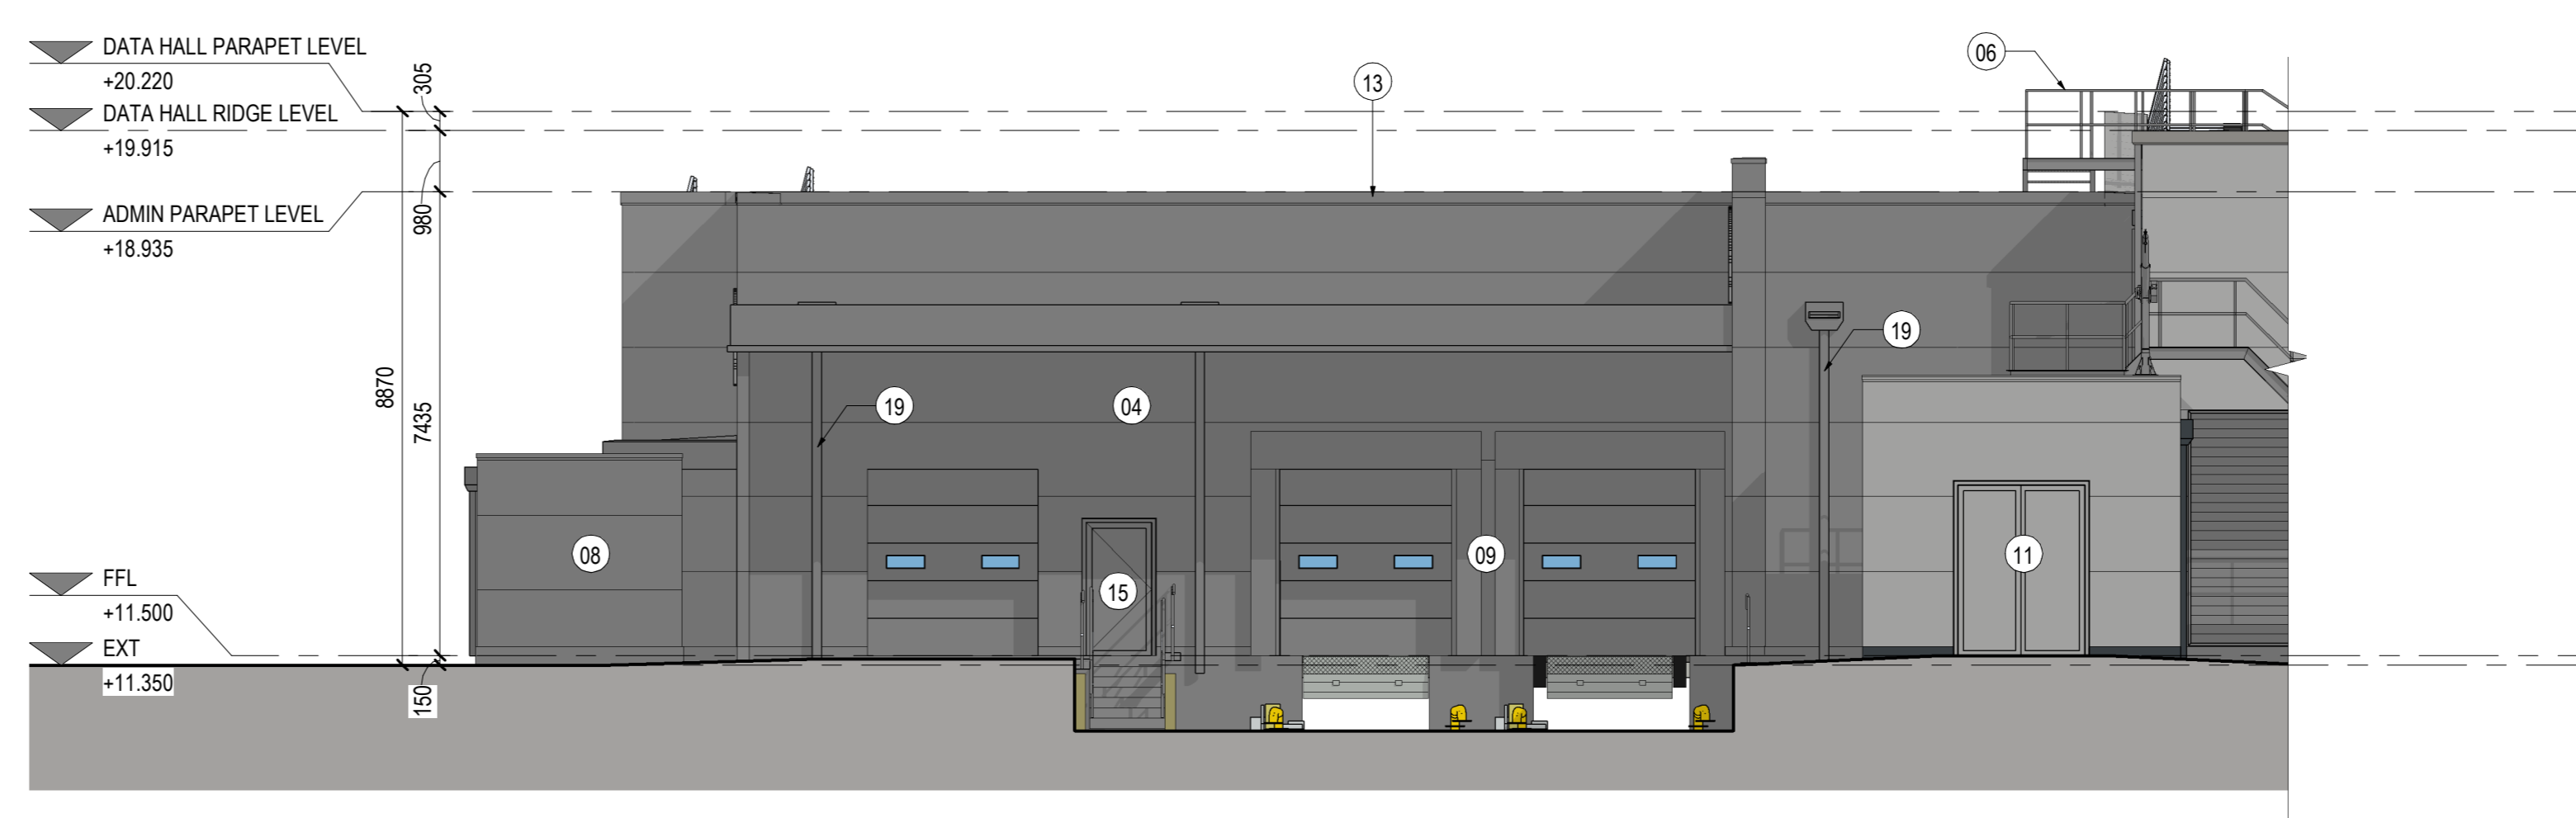

03 ADMINISTRATION BUILDING EAST ELEVATION - CWL02
SCALE: 1:100

 

SHEET NOTES



No.	ELEMENT DESCRIPTION	MATERIAL & FINISH	COLOUR
01	CURTAIN WALL	ALUMINIUM, PPC	RAL 7016
02	GLAZED DOOR	ALUMINIUM, PPC	RAL 7016
03	UMS	STEEL, PPC	-
04	METAL CLADDING - ADMIN	ALUMINIUM, PPC	RAL 9007
05	METAL CLADDING - DATA HALL	ALUMINIUM, PPC	RAL 9006
06	ROOF ACCESS LADDER	GALVANISED STEEL	-
07	MESH SCREEN AND ROOF MAINTENANCE ACCESS STAIRCASE BEHIND	STEEL, PPC	RAL 9006
08	BIN STORE	STEEL, PPC	-
09	LOADING DOCK	STEEL, PPC	-
10	AHU LOUVRED PANELS	ALUMINIUM, PPC	RAL 9006
11	EXTERNAL PLANT ROOM	GALVANISED STEEL	-
12	SPANDREL GLAZED PANEL	GLAZED	COLORBEL 77
13	PARAPET COPING - ADMIN	ALUMINIUM PROFILE	RAL 9007
14	PARAPET COPING - DATA HALL	ALUMINIUM PROFILE	RAL 9006
15	SOLID DOOR - ADMIN	STEEL, PPC	RAL 9007
16	SOLID DOOR - DATA HALL	STEEL, PPC	RAL 9006
17	ROOF BALUSTRADE	GALVANISED STEEL	-
18	GENERATOR YARD	GALVANISED STEEL	-
19	RAINWATER PIPE	ALUMINIUM, PPC	RAL 7016

GENERAL NOTES

- ALL VERTICAL DIMENSIONS ARE RELATIVE TO ASSOCIATED BUILDING SLAB LEVEL.
- DO NOT SCALE FROM DRAWINGS. ALL DISCREPANCIES TO BE REPORTED TO GENSLER ARCHITECTS IMMEDIATELY. ALL DIMENSIONS TO BE VERIFIED BY CONTRACTOR ON SITE PRIOR TO ANY WORKS.

LEGEND

	RAL 9006 ADMIN BUILDING
	RAL 9007 DATA HALL, GENERATORS AND EXTERNAL EQUIPMENT
	RAL 7016 ACCENT COLOURS, DOORS, WINDOWS AND RAINWATER PIPE
	WOOD/TIMBER - FEATURES OF THE BUILDING - CANOPIES, SOFFITS
	INSULATED GLAZED SPANDREL PANEL - COLORBEL 77
	DOUBLE GLAZED PANEL - CLEAR GLAZING

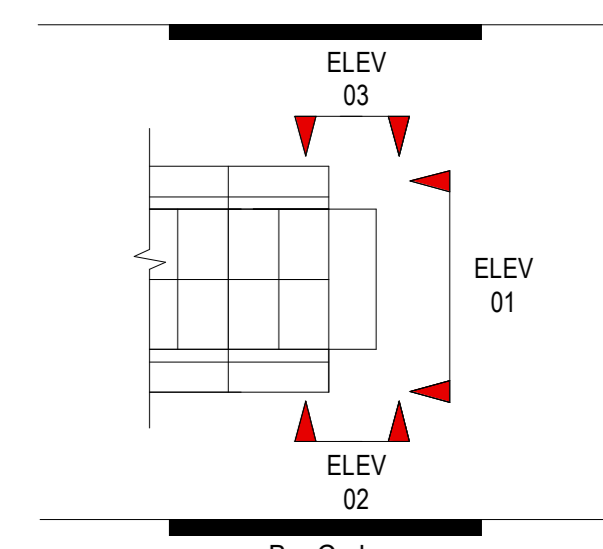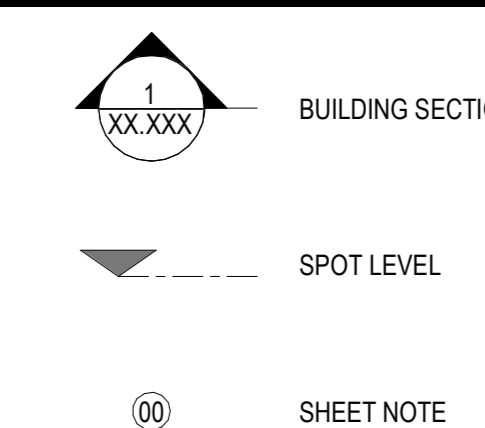

CWL 02 - PROPOSED ADMIN - ELEVATIONS

CWL01-02-A-P-304