


Approx.

First Floor Plan
Scale: 3/16" = 1'-0"

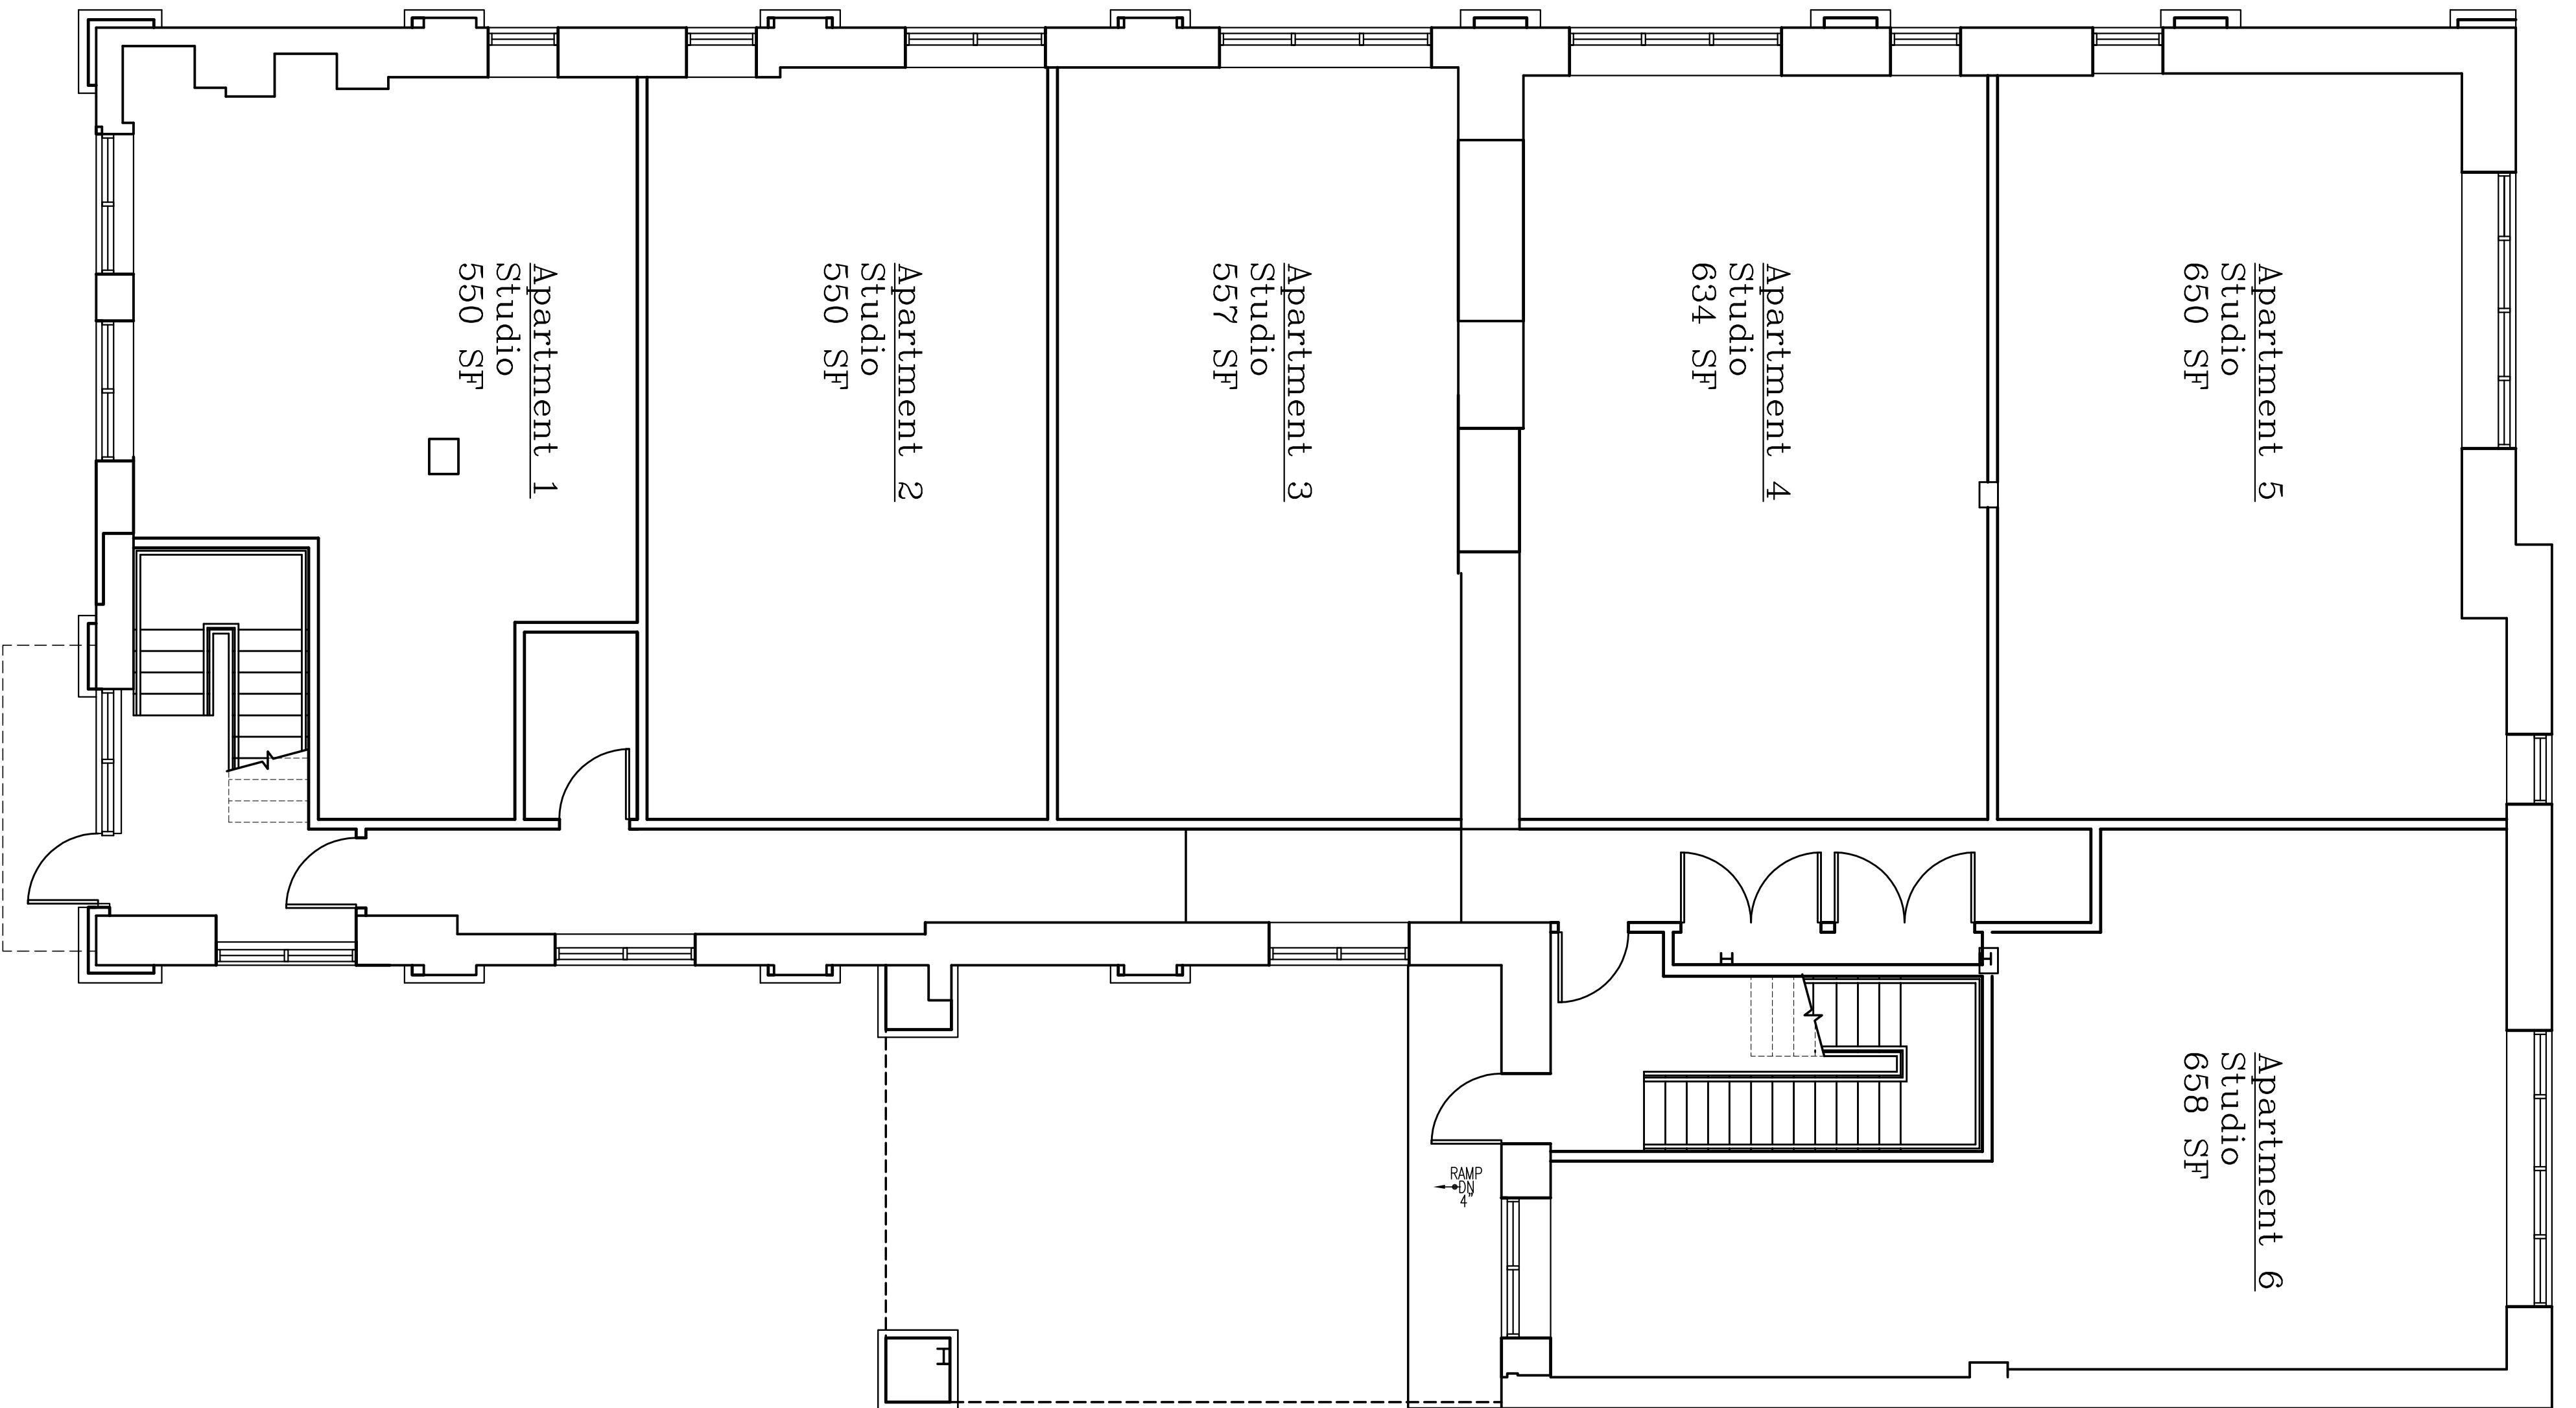

DALLC © 2018 Copyright
 These drawings are property of donnelly architecture, LLC. they are
 protected by all laws including Copyright Laws. They may not be
 copied, reproduced or altered without consent from DALLC.

DATE: 12-21-2018	REV	BY	DATE	COMMENTS
DRAWN BY: CD/JD				
PROJECT #: 18022(09)				
First Floor Plan				

donnelly
 architecture, LLC
 79 Mount Rascal Road
 Hackettstown, NJ 07840
 tele:908.852.3113 fax:908-852-1797
 email: donnellyarchitecture@comcast.net

Judith A. Donnelly
 NJ License: 16201
 COA No. AC-589

Design Drawings for:
**The Modern
 Luxury Residences**
 34 Cross Street
 Bloomfield, NJ 07003
 Block:98 Lot:33 Essex County