


Right Side Elevation
SCALE: 1/4"=1'-0"

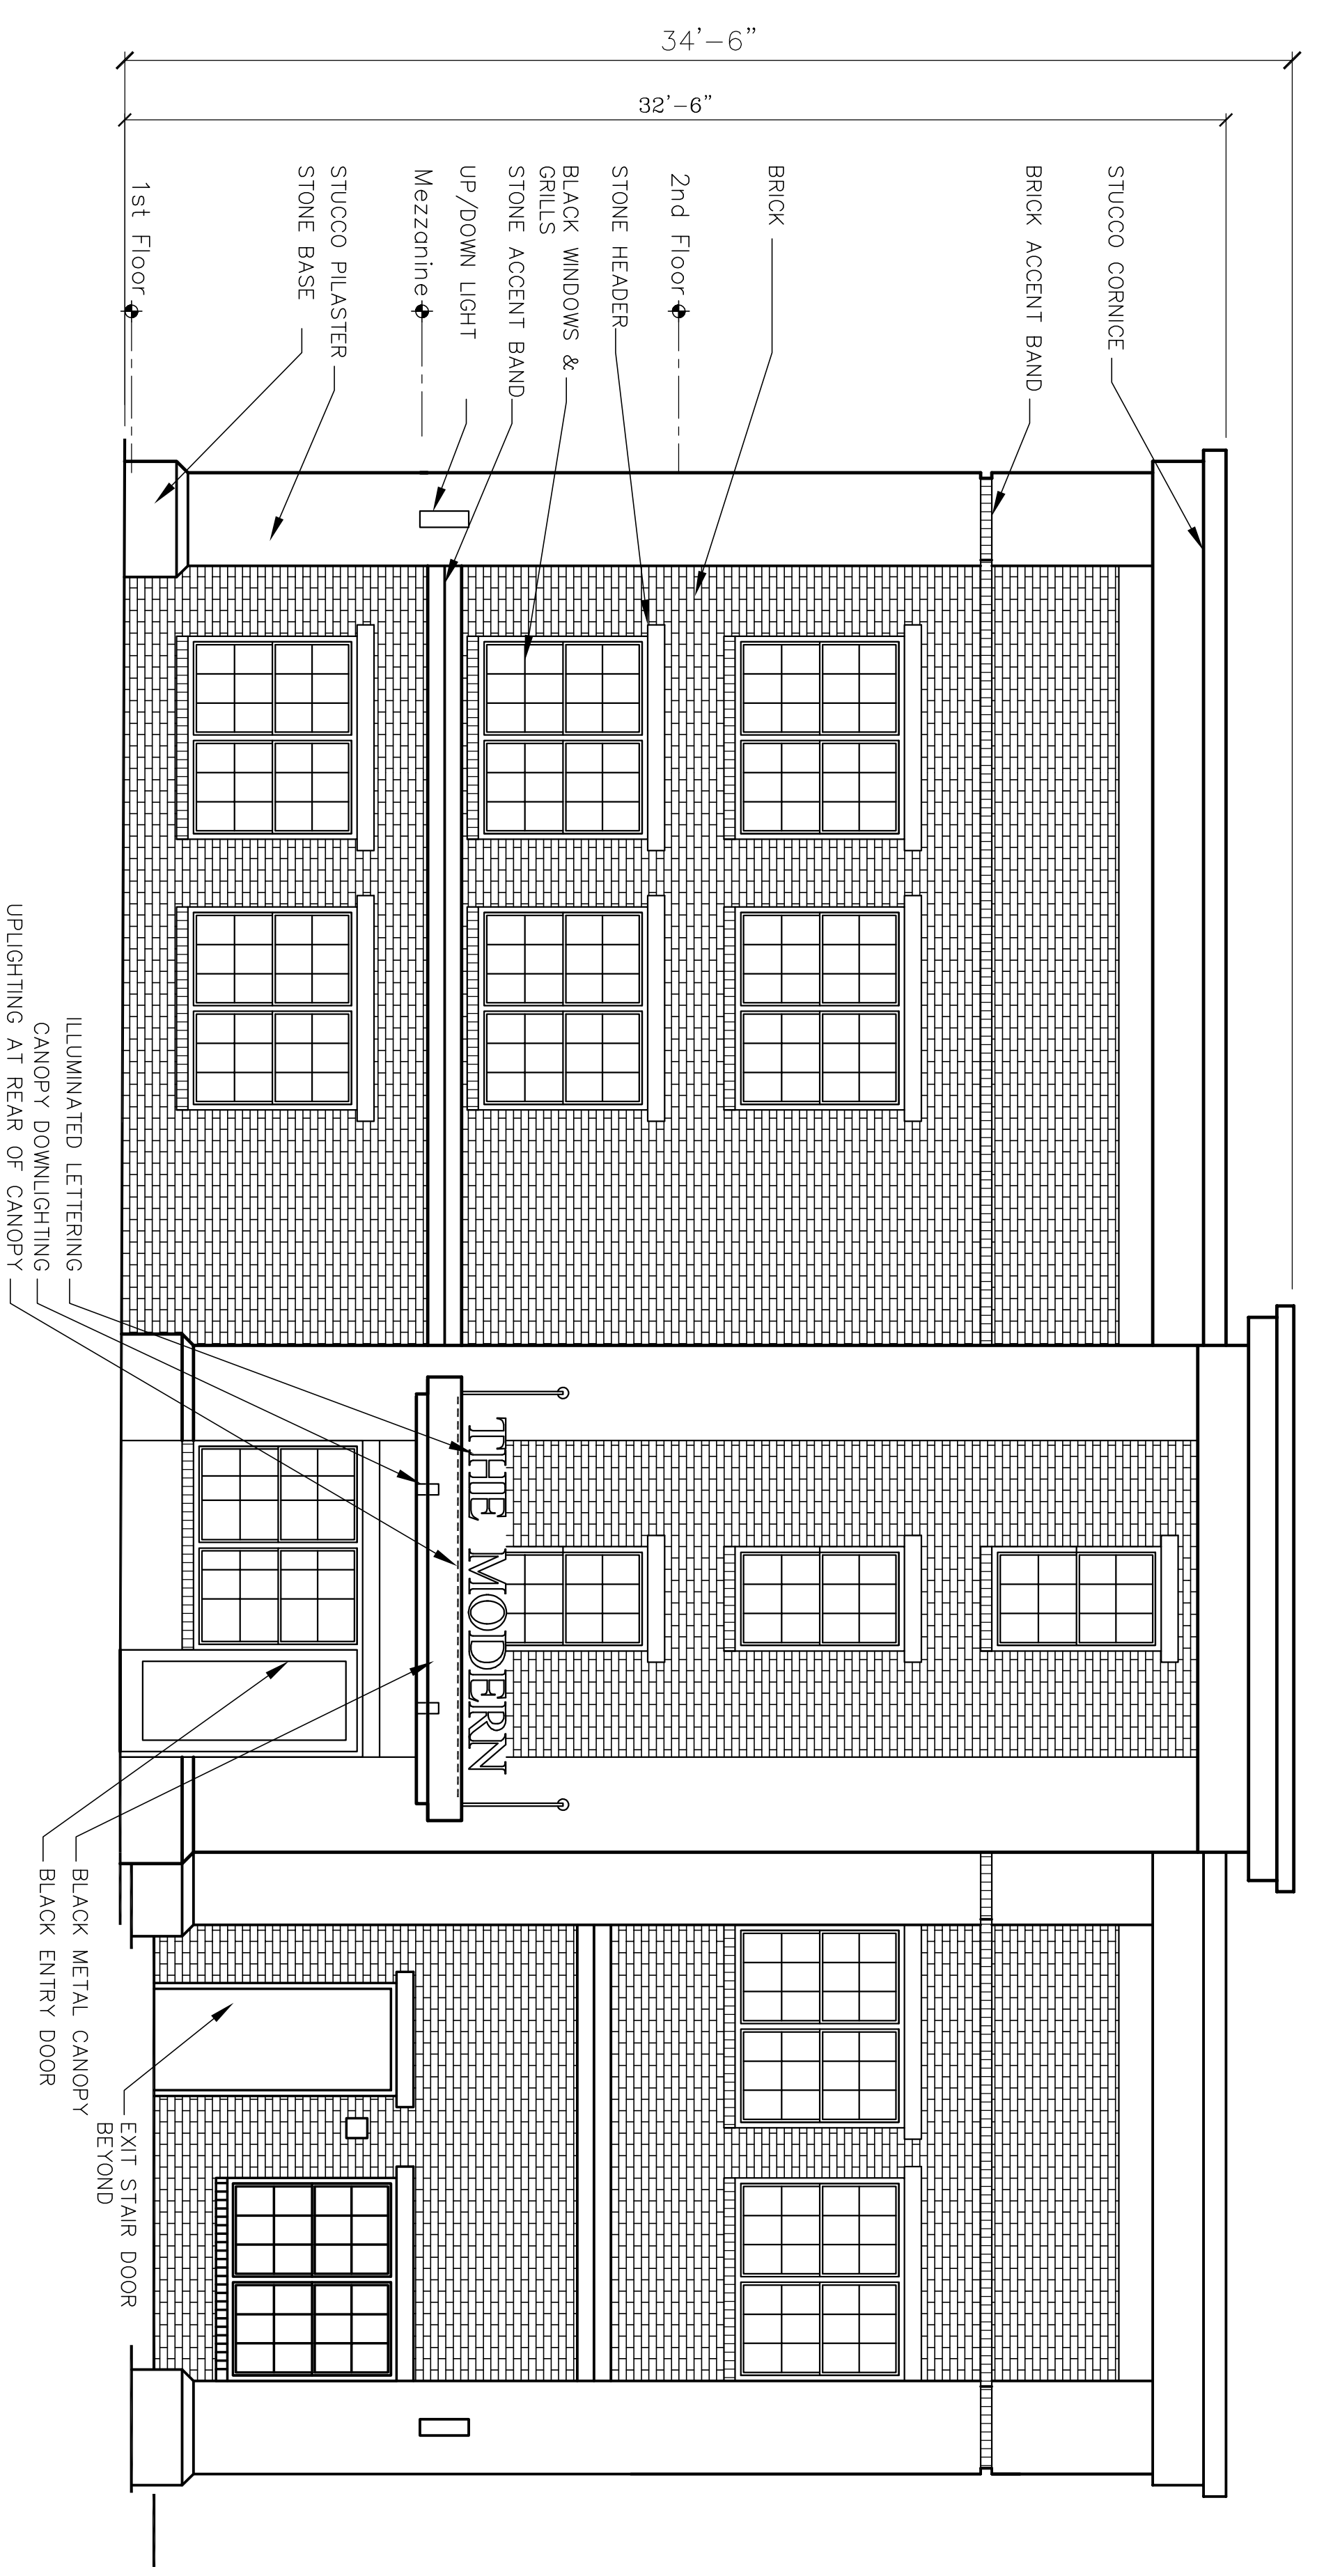

Front Elevation
SCALE: 1/4"=1'-0"

DALIC © 2018 Copyright
These drawings are property of donnelly architecture, LLC. They are protected by all laws including Copyright Laws. They may not be copied, reproduced or altered without consent from DALIC.

DATE: 12-21-2018	REV	BY	DATE	COMMENTS
DRAWN BY: CD/JD				
PROJECT #: 18022(09)				
Front & Right Elevations				

donnelly
 architecture, LLC
 79 Mount Rascal Road
 Hackettstown, NJ 07840
 tele: 908.852.3113 fax: 908-852-1797
 email: donnellyarchitecture@comcast.net

Judith A. Donnelly
 NJ License: 16201
 COA No. AC-589

Design Drawings for:
The Modern
 Luxury Residences
 34 Cross Street
 Bloomfield, NJ 07003
 Block: 98 Lot: 33 Essex County