


FIRST FLOOR


FIRST FLOOR PLAN
Scale: 1/8"=1'-0"

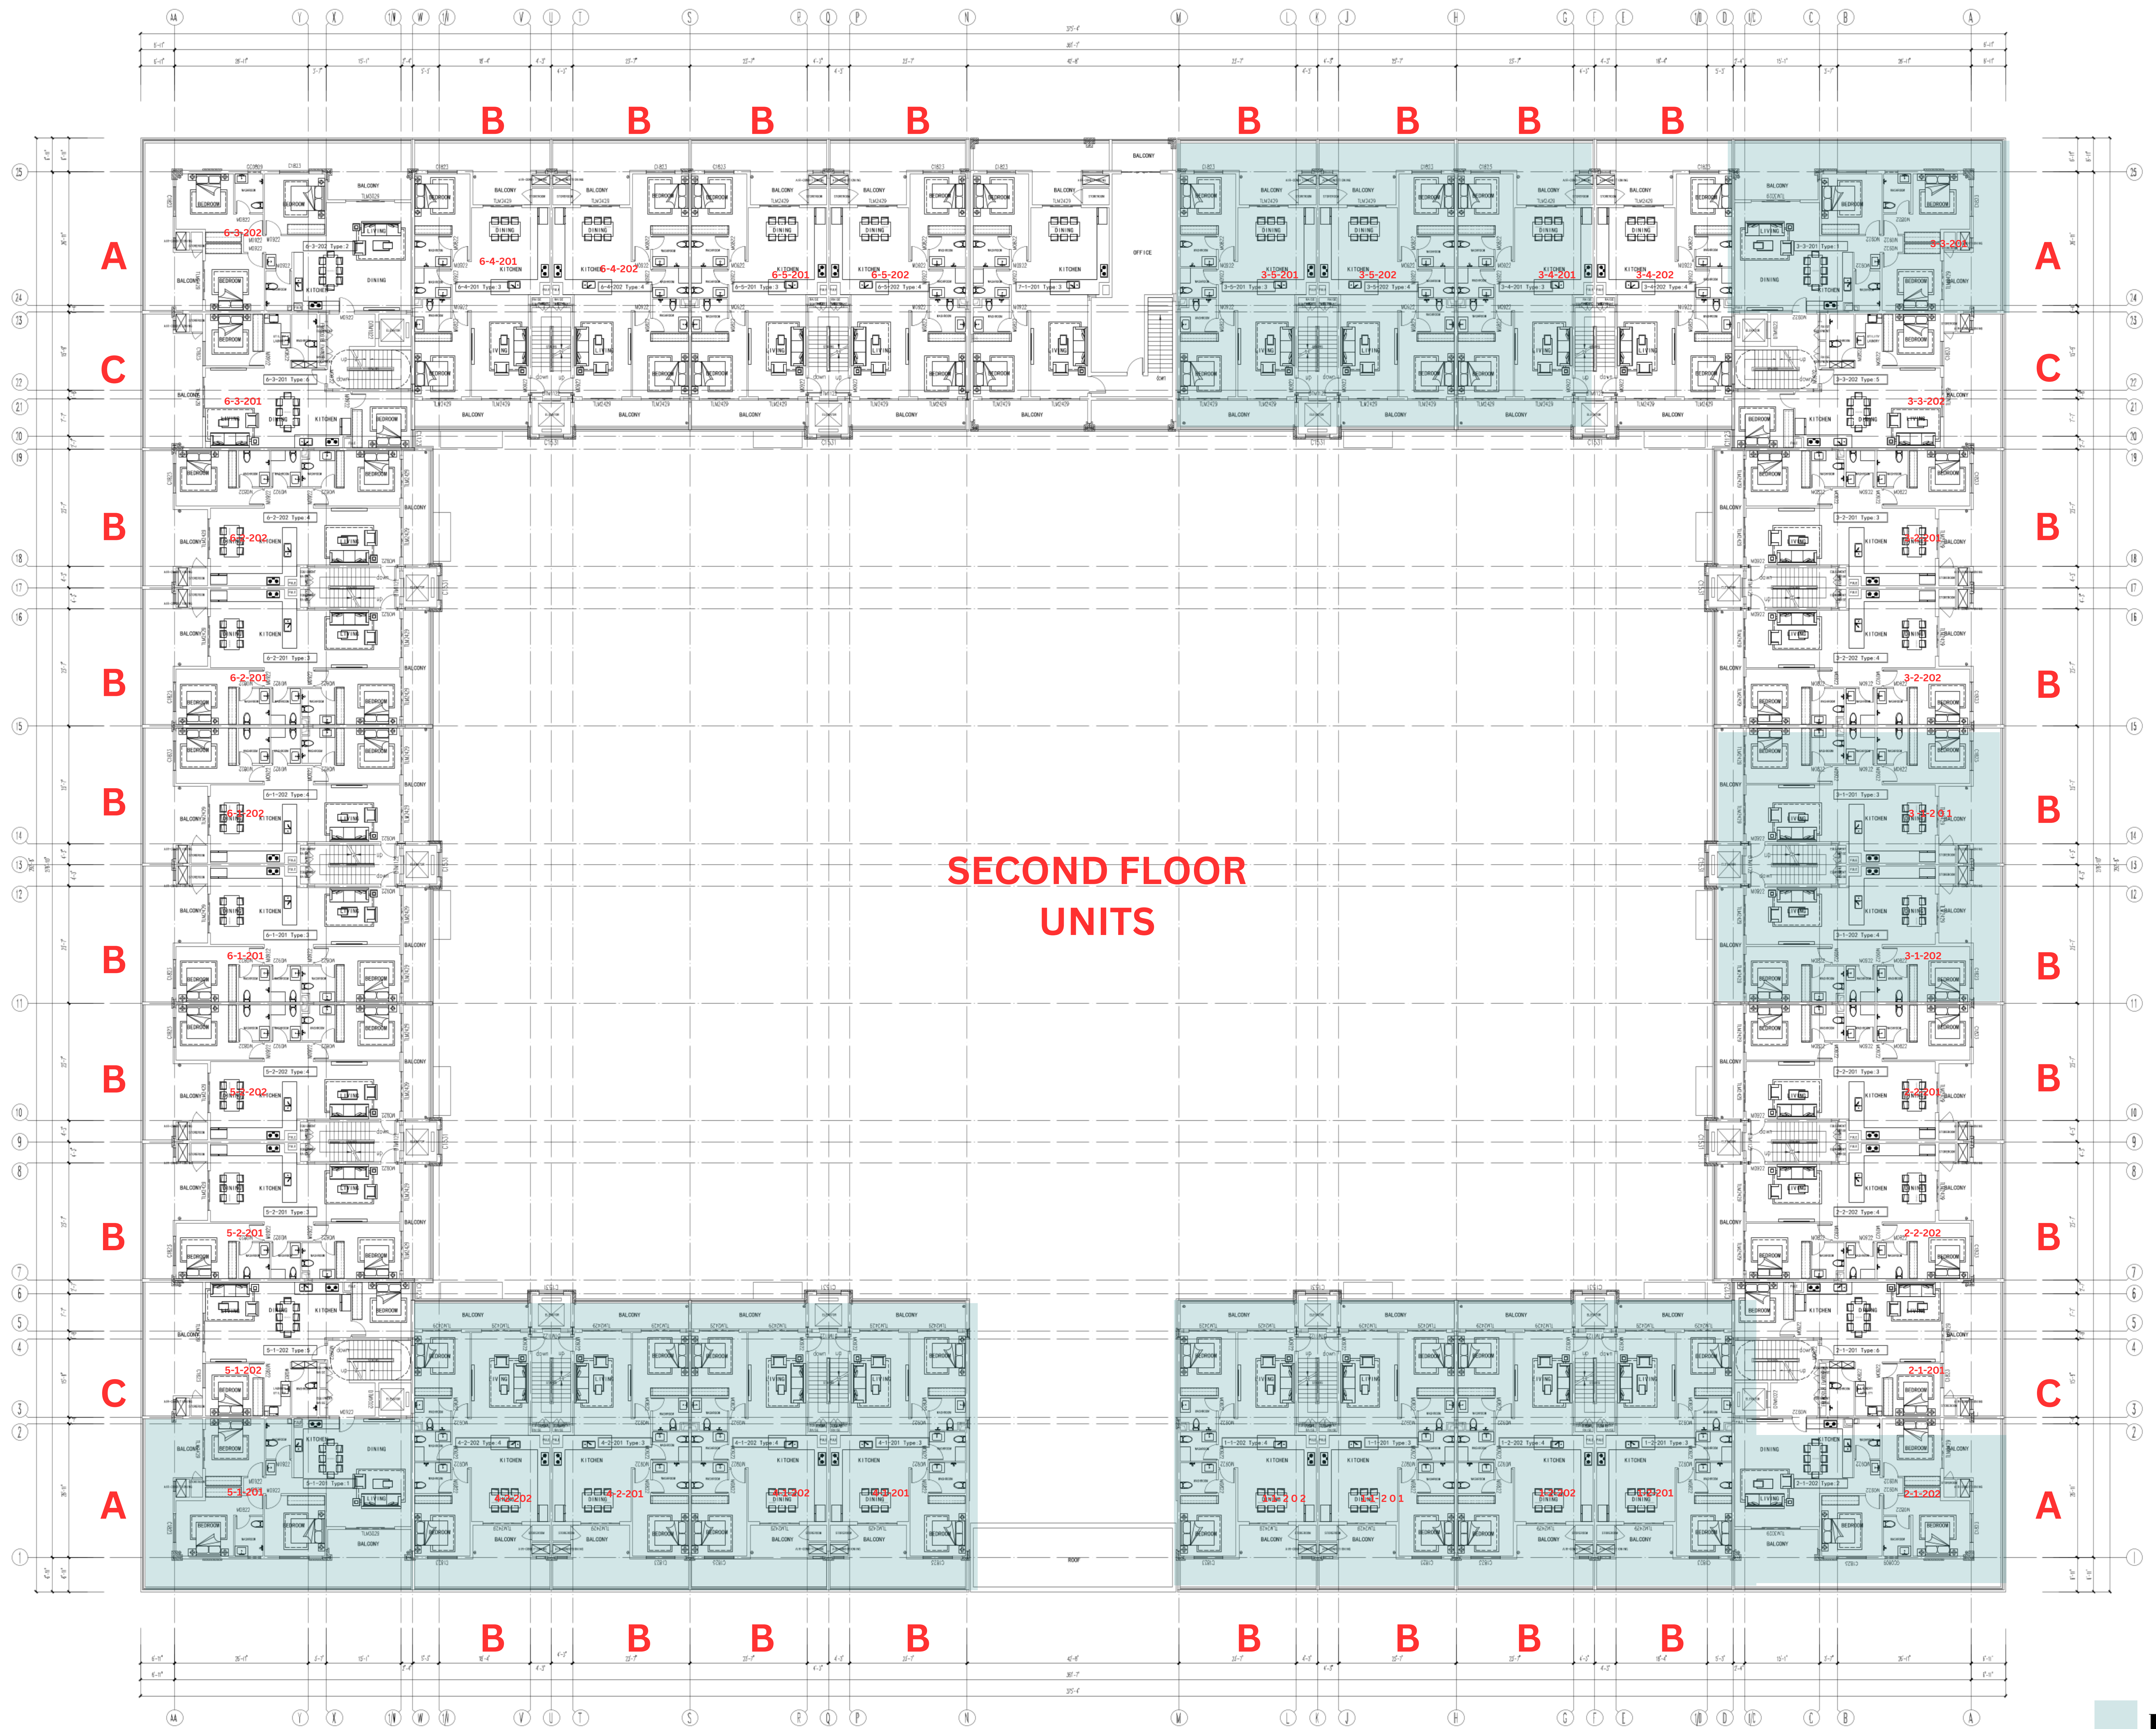

SECOND FLOOR UNITS


SECOND FLOOR PLAN
Scale: 1/8"=1'-0"

UNAVAILABLE

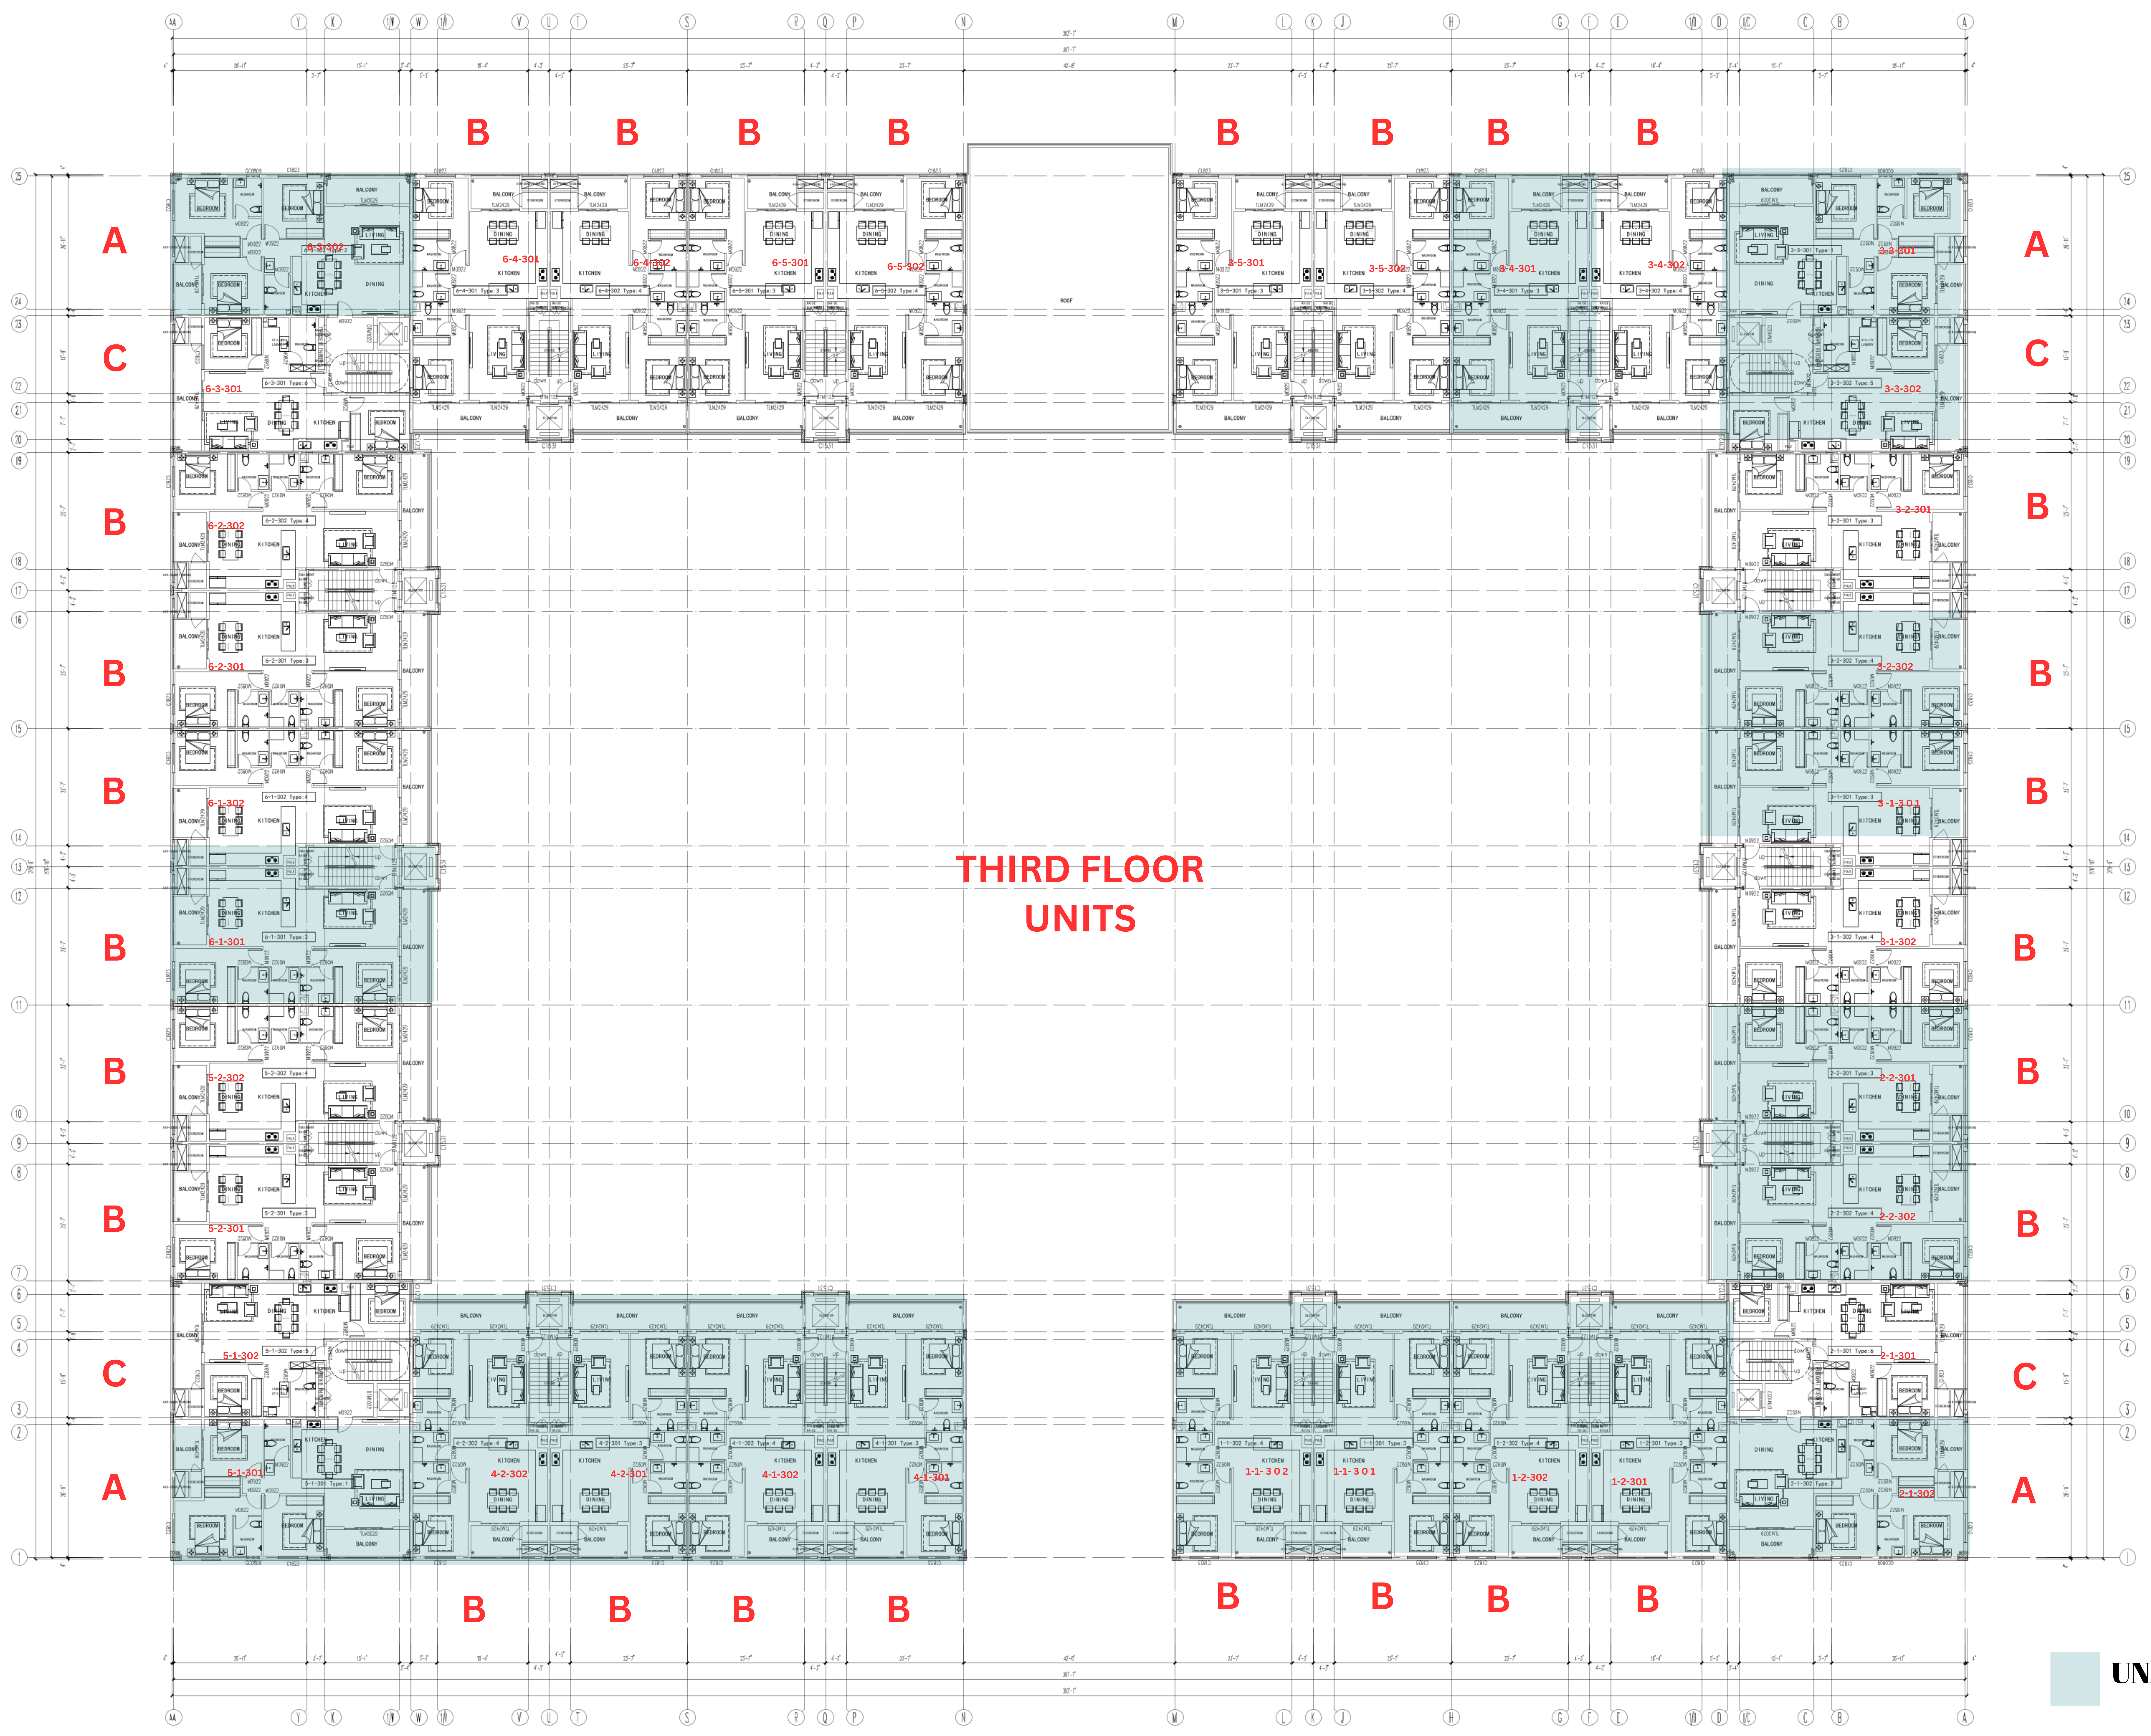


**THIRD FLOOR
UNITS**

UNAVAILABLE

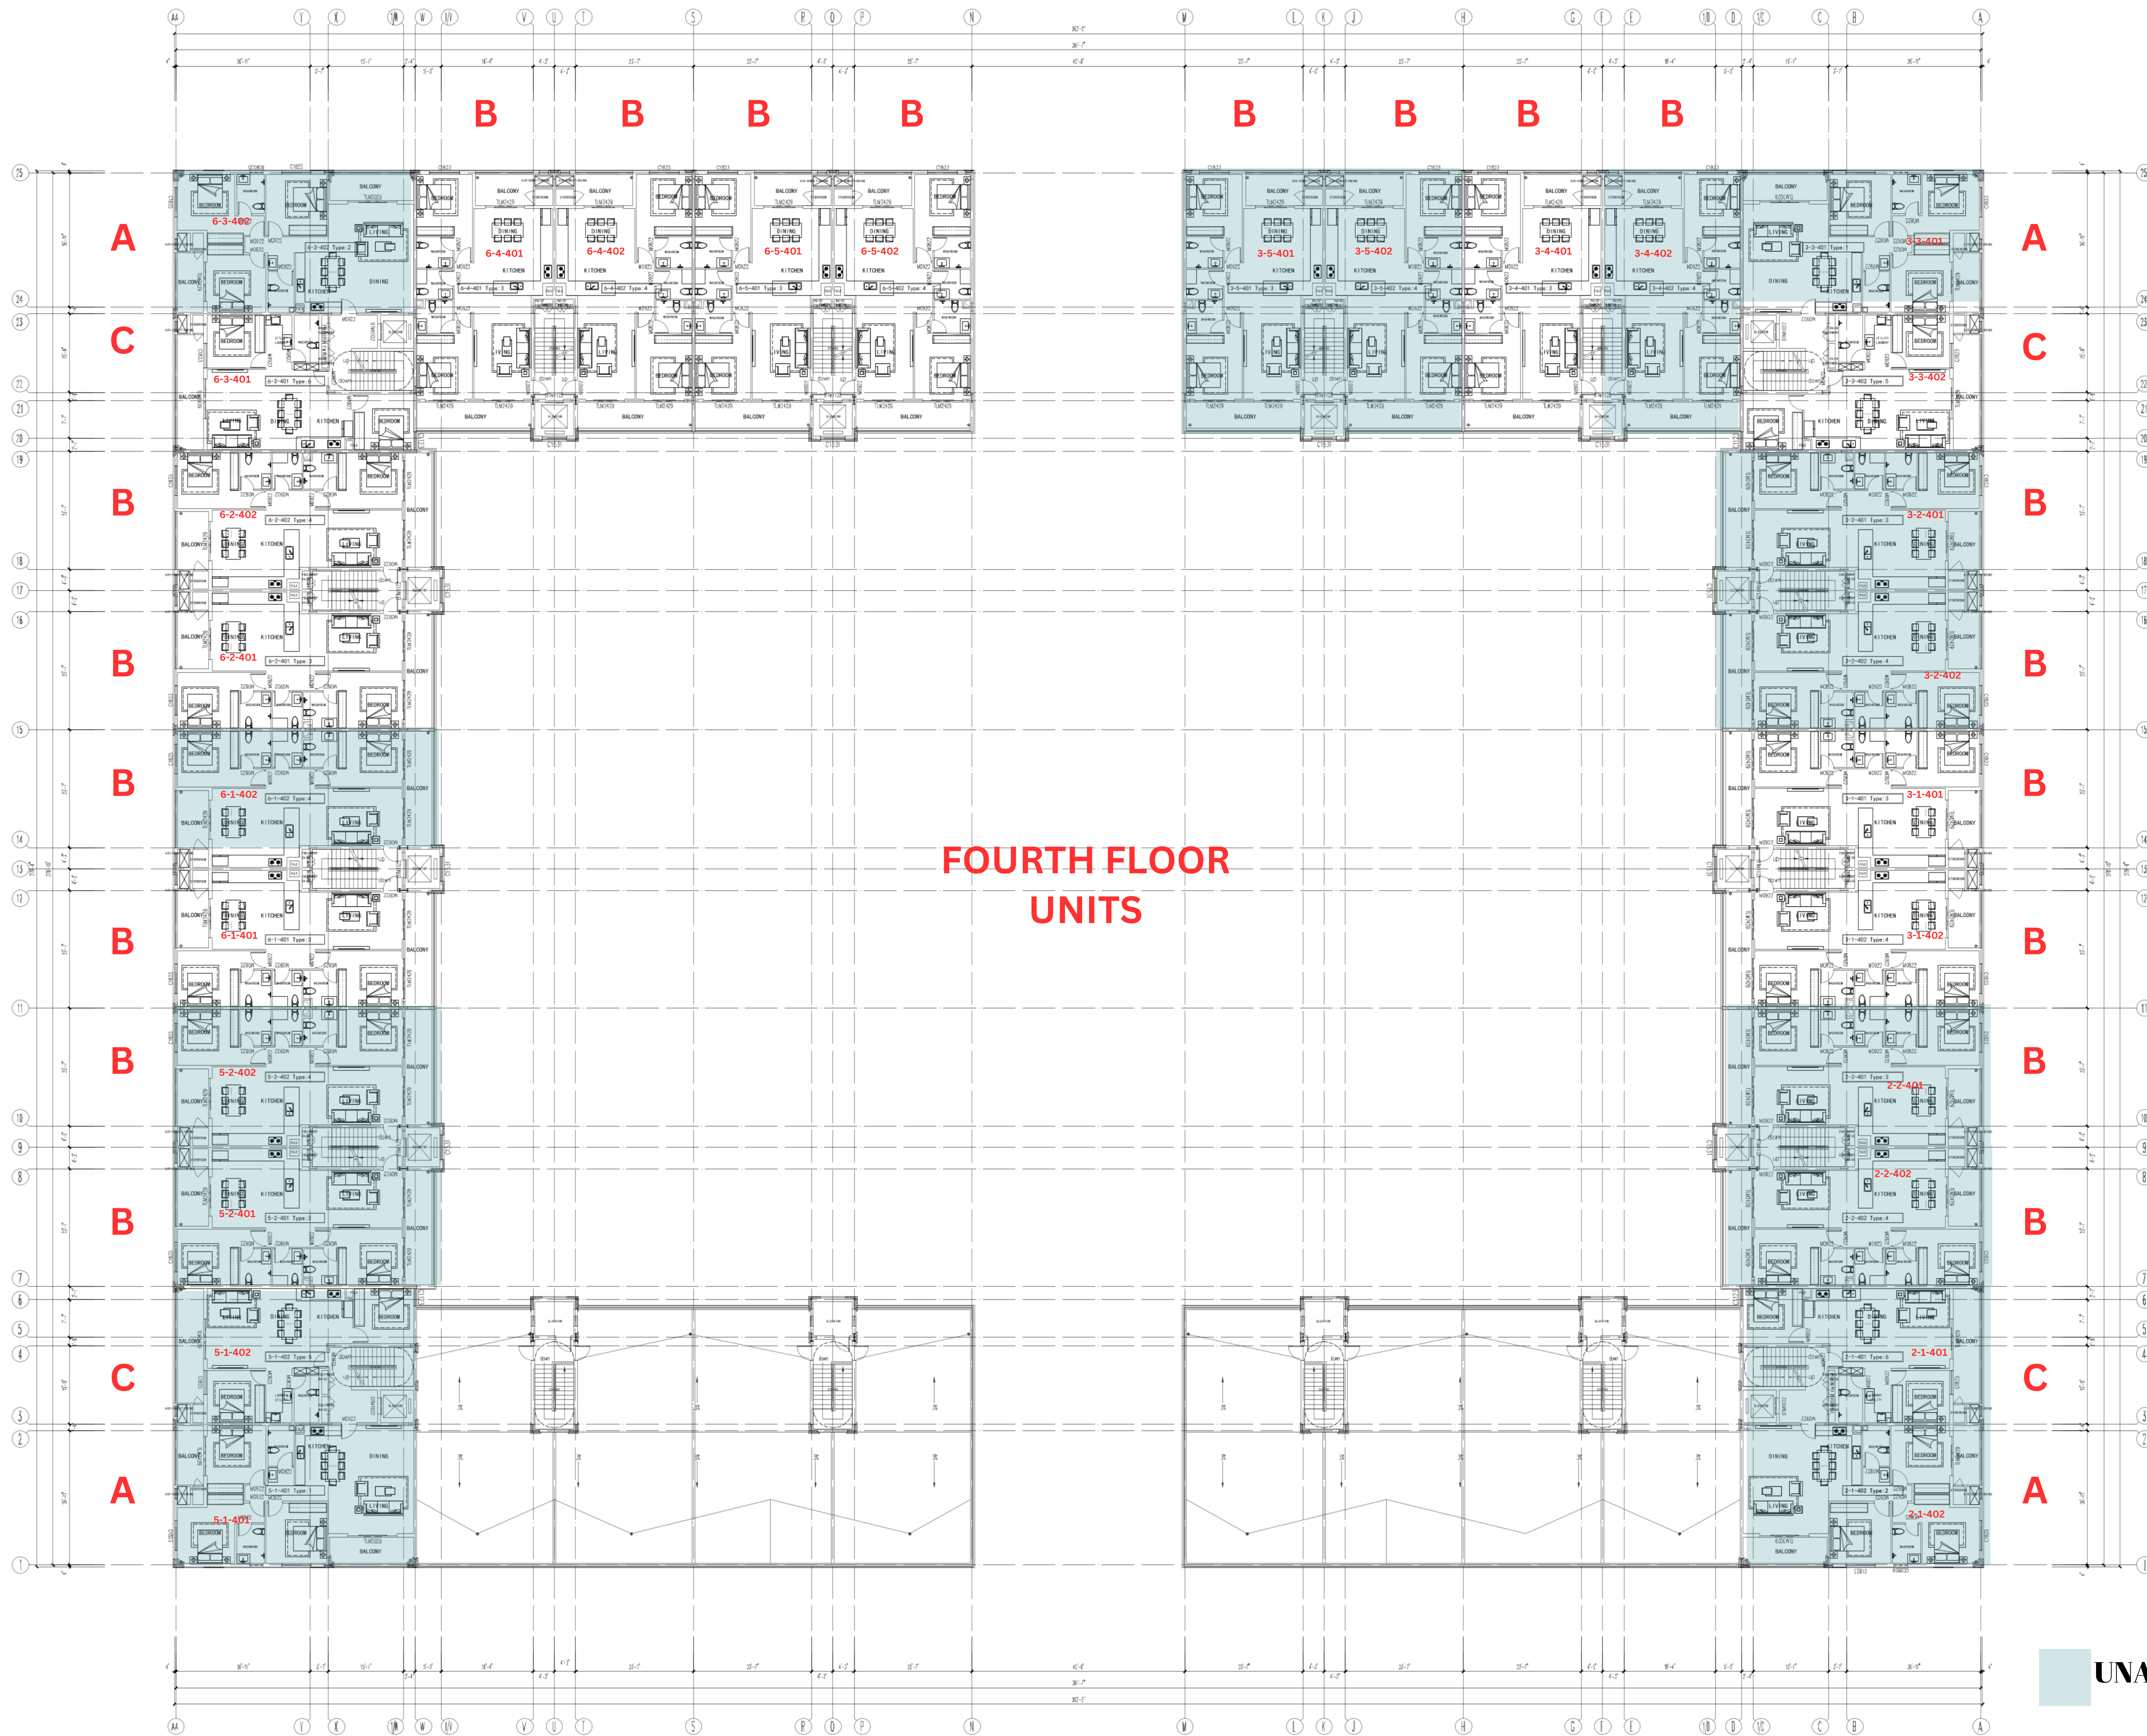


**FOURTH FLOOR
UNITS**

UNAVAILABLE

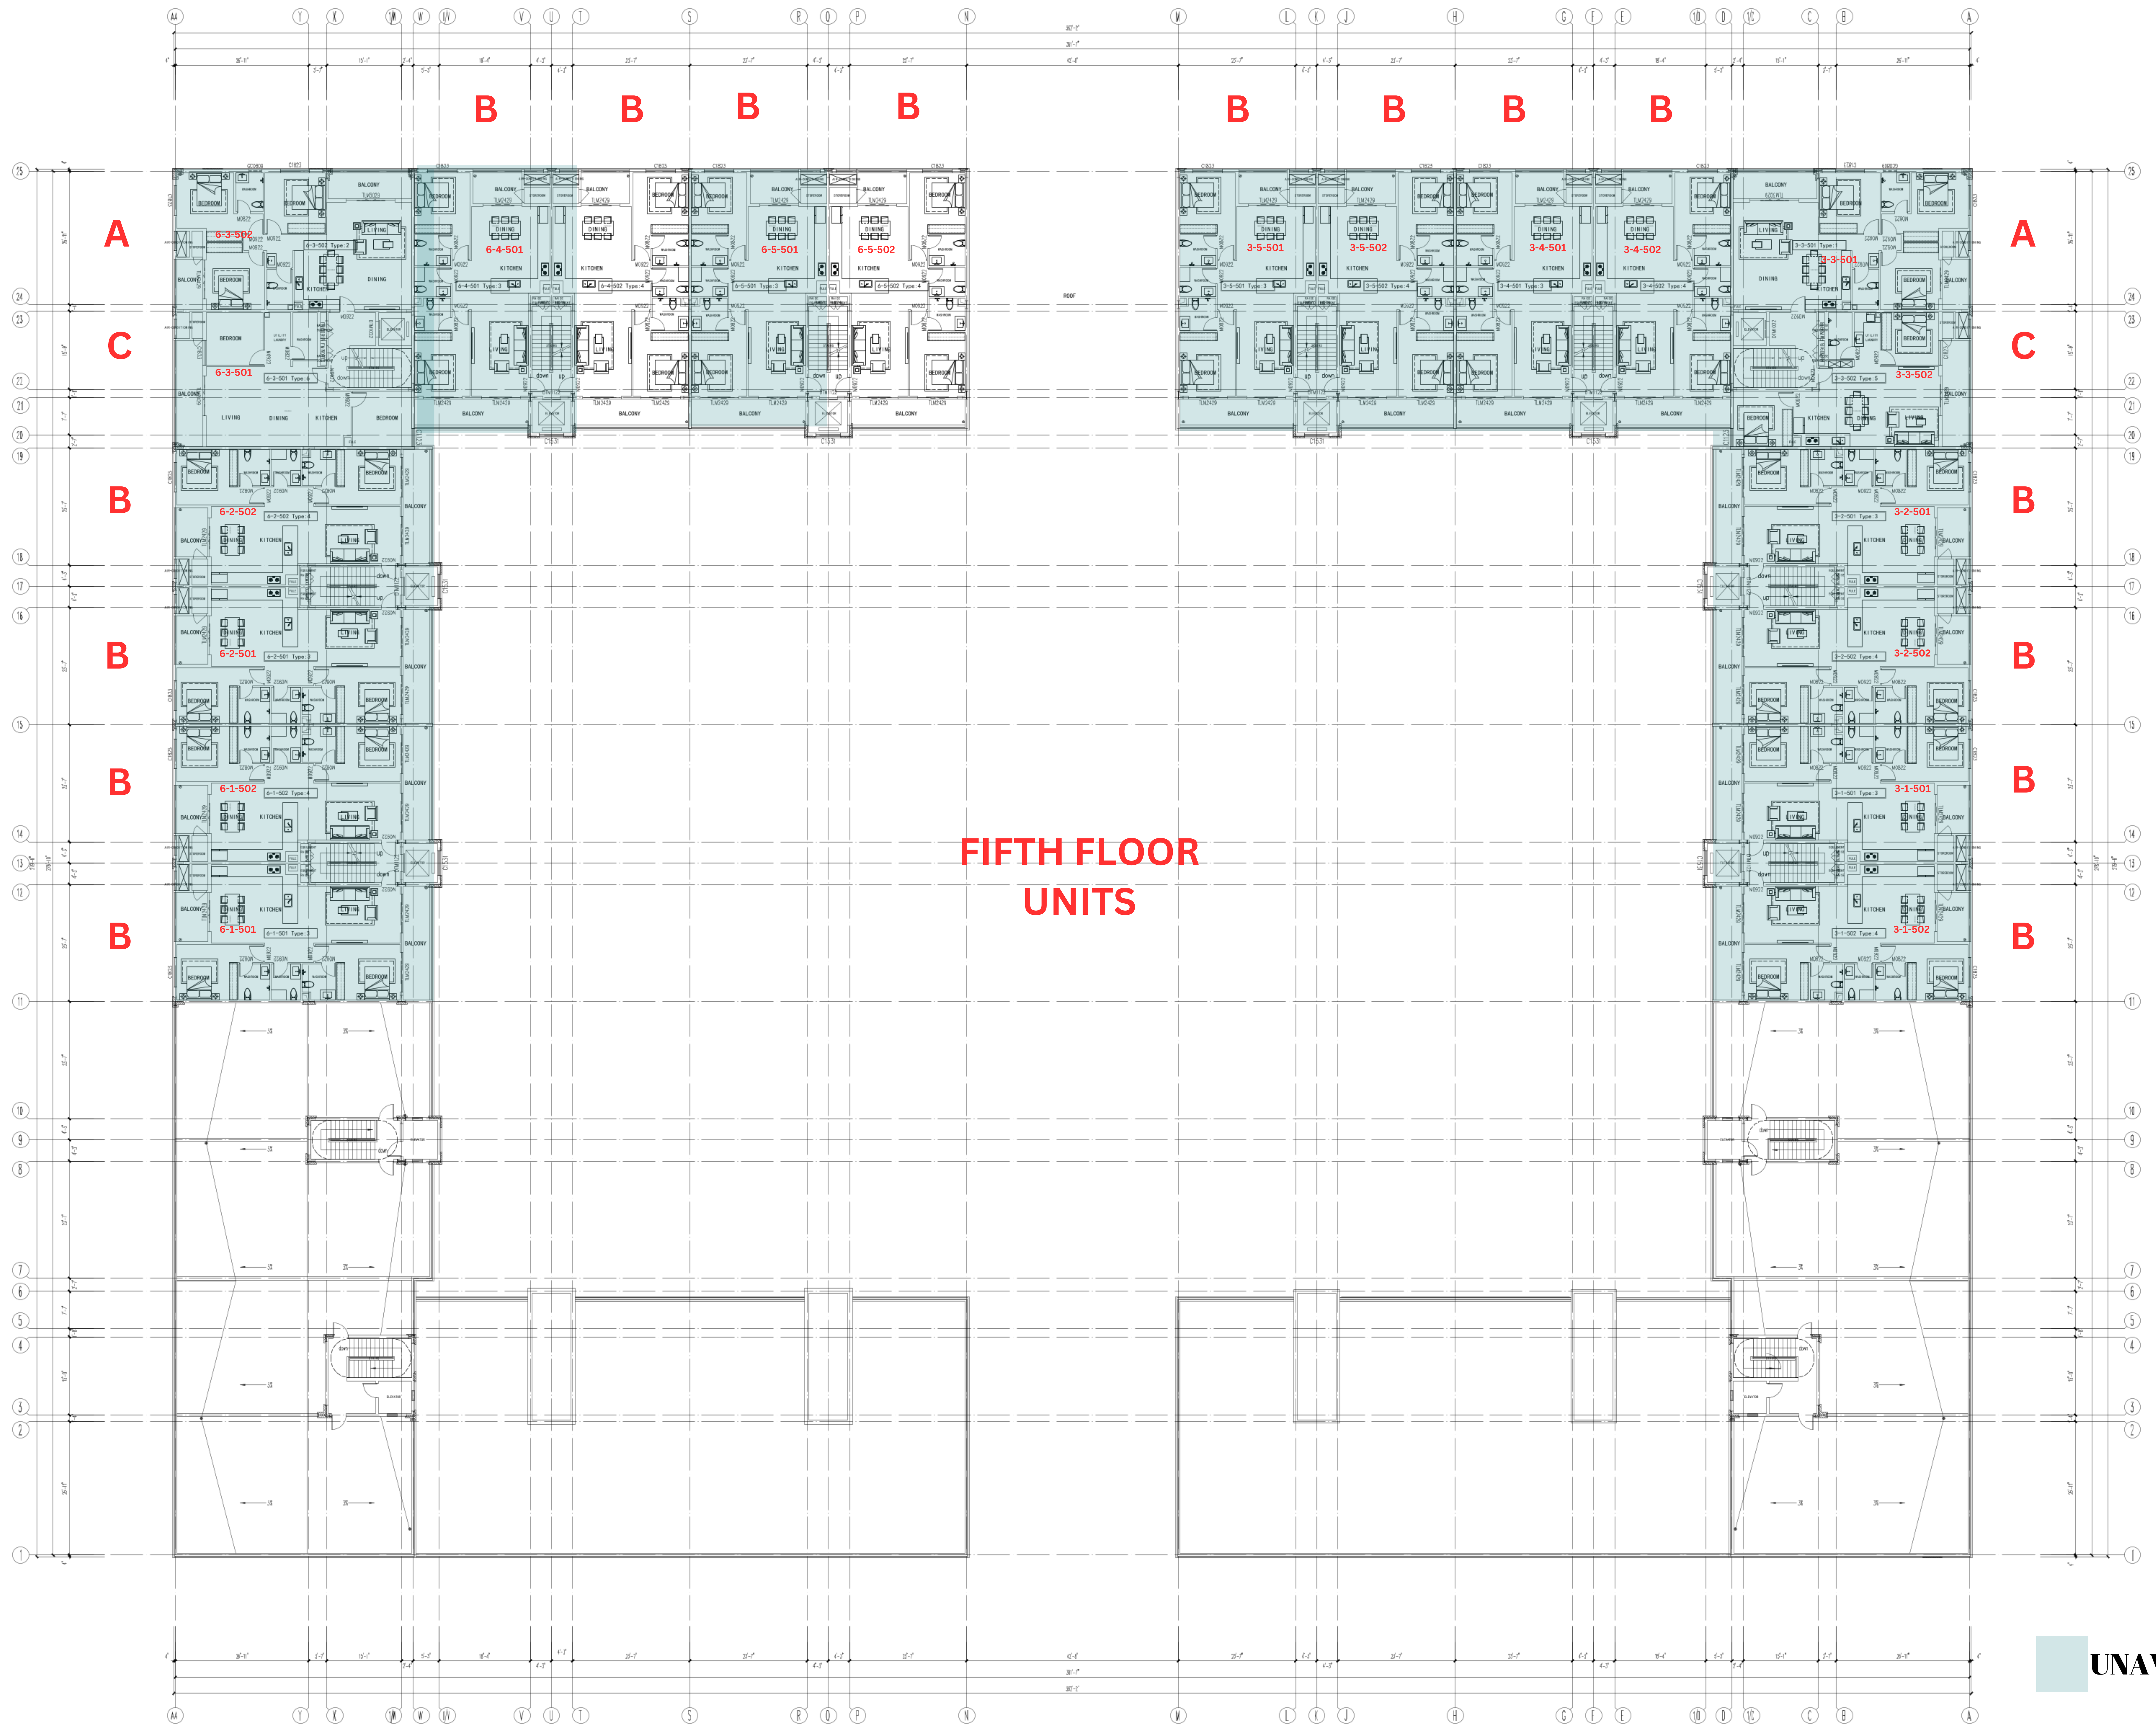

FIFTH FLOOR UNITS

UNAVAILABLE

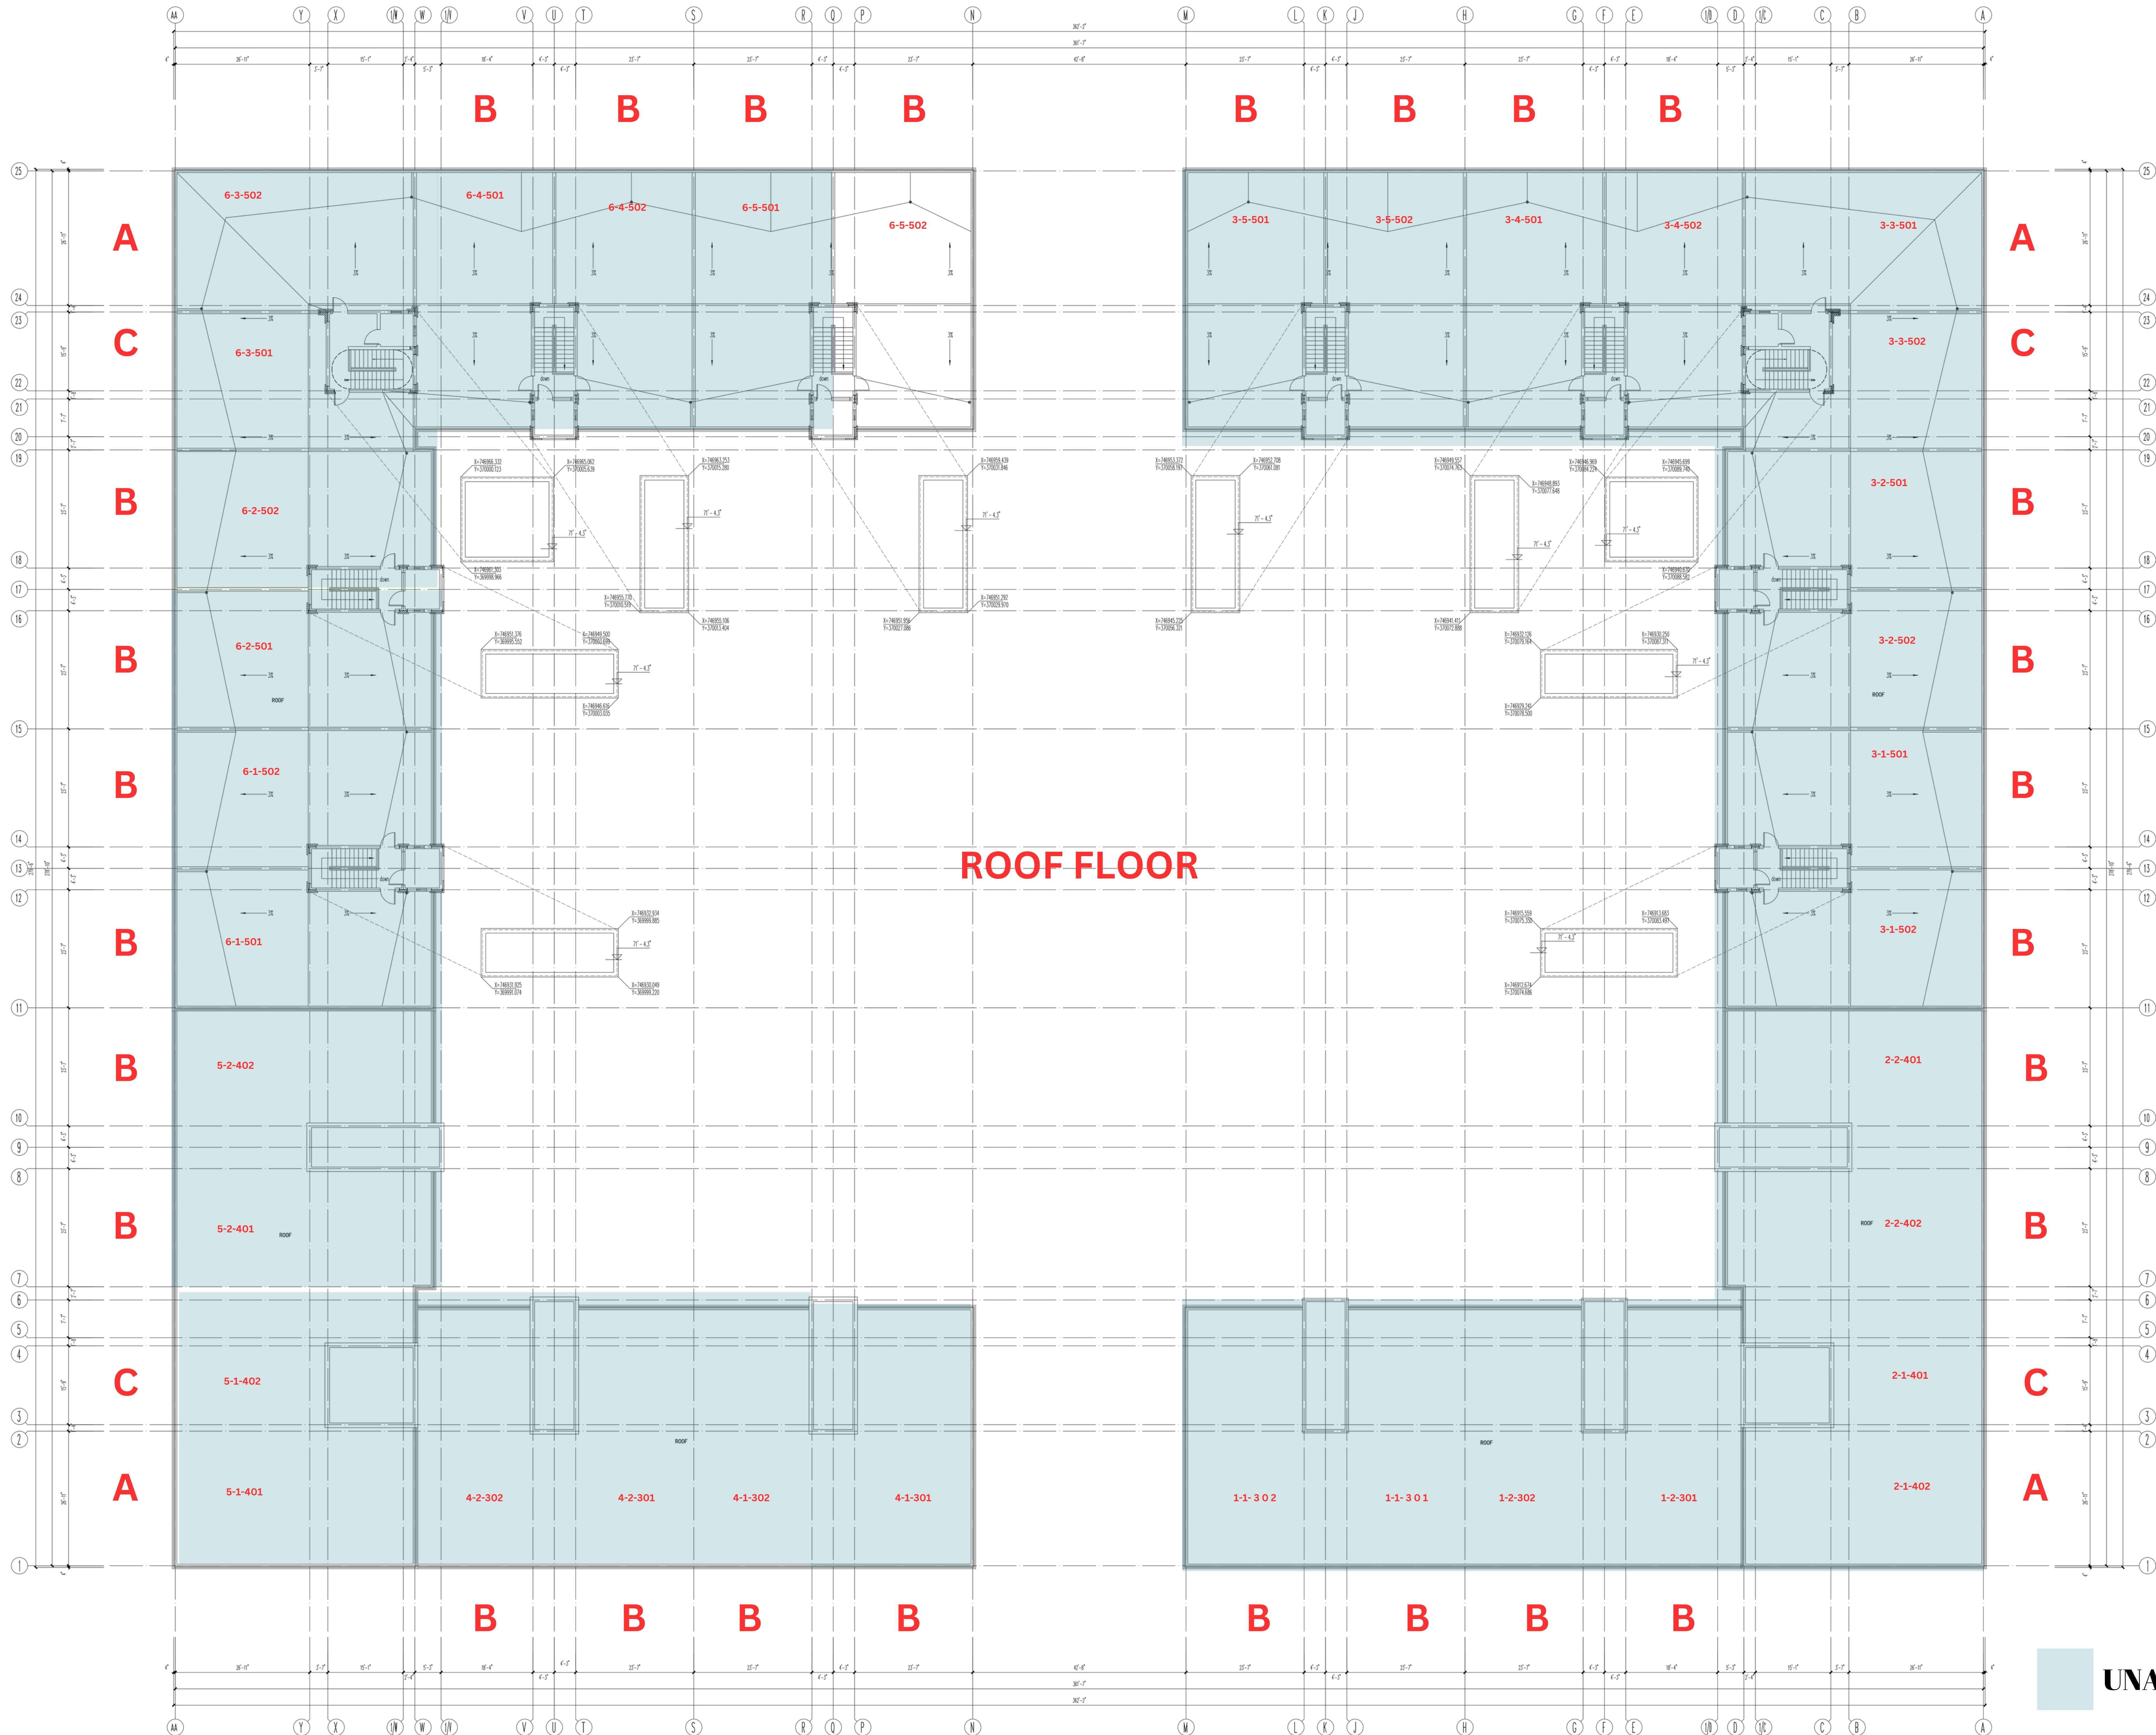

ROOF FLOOR

UNAVAILABLE