




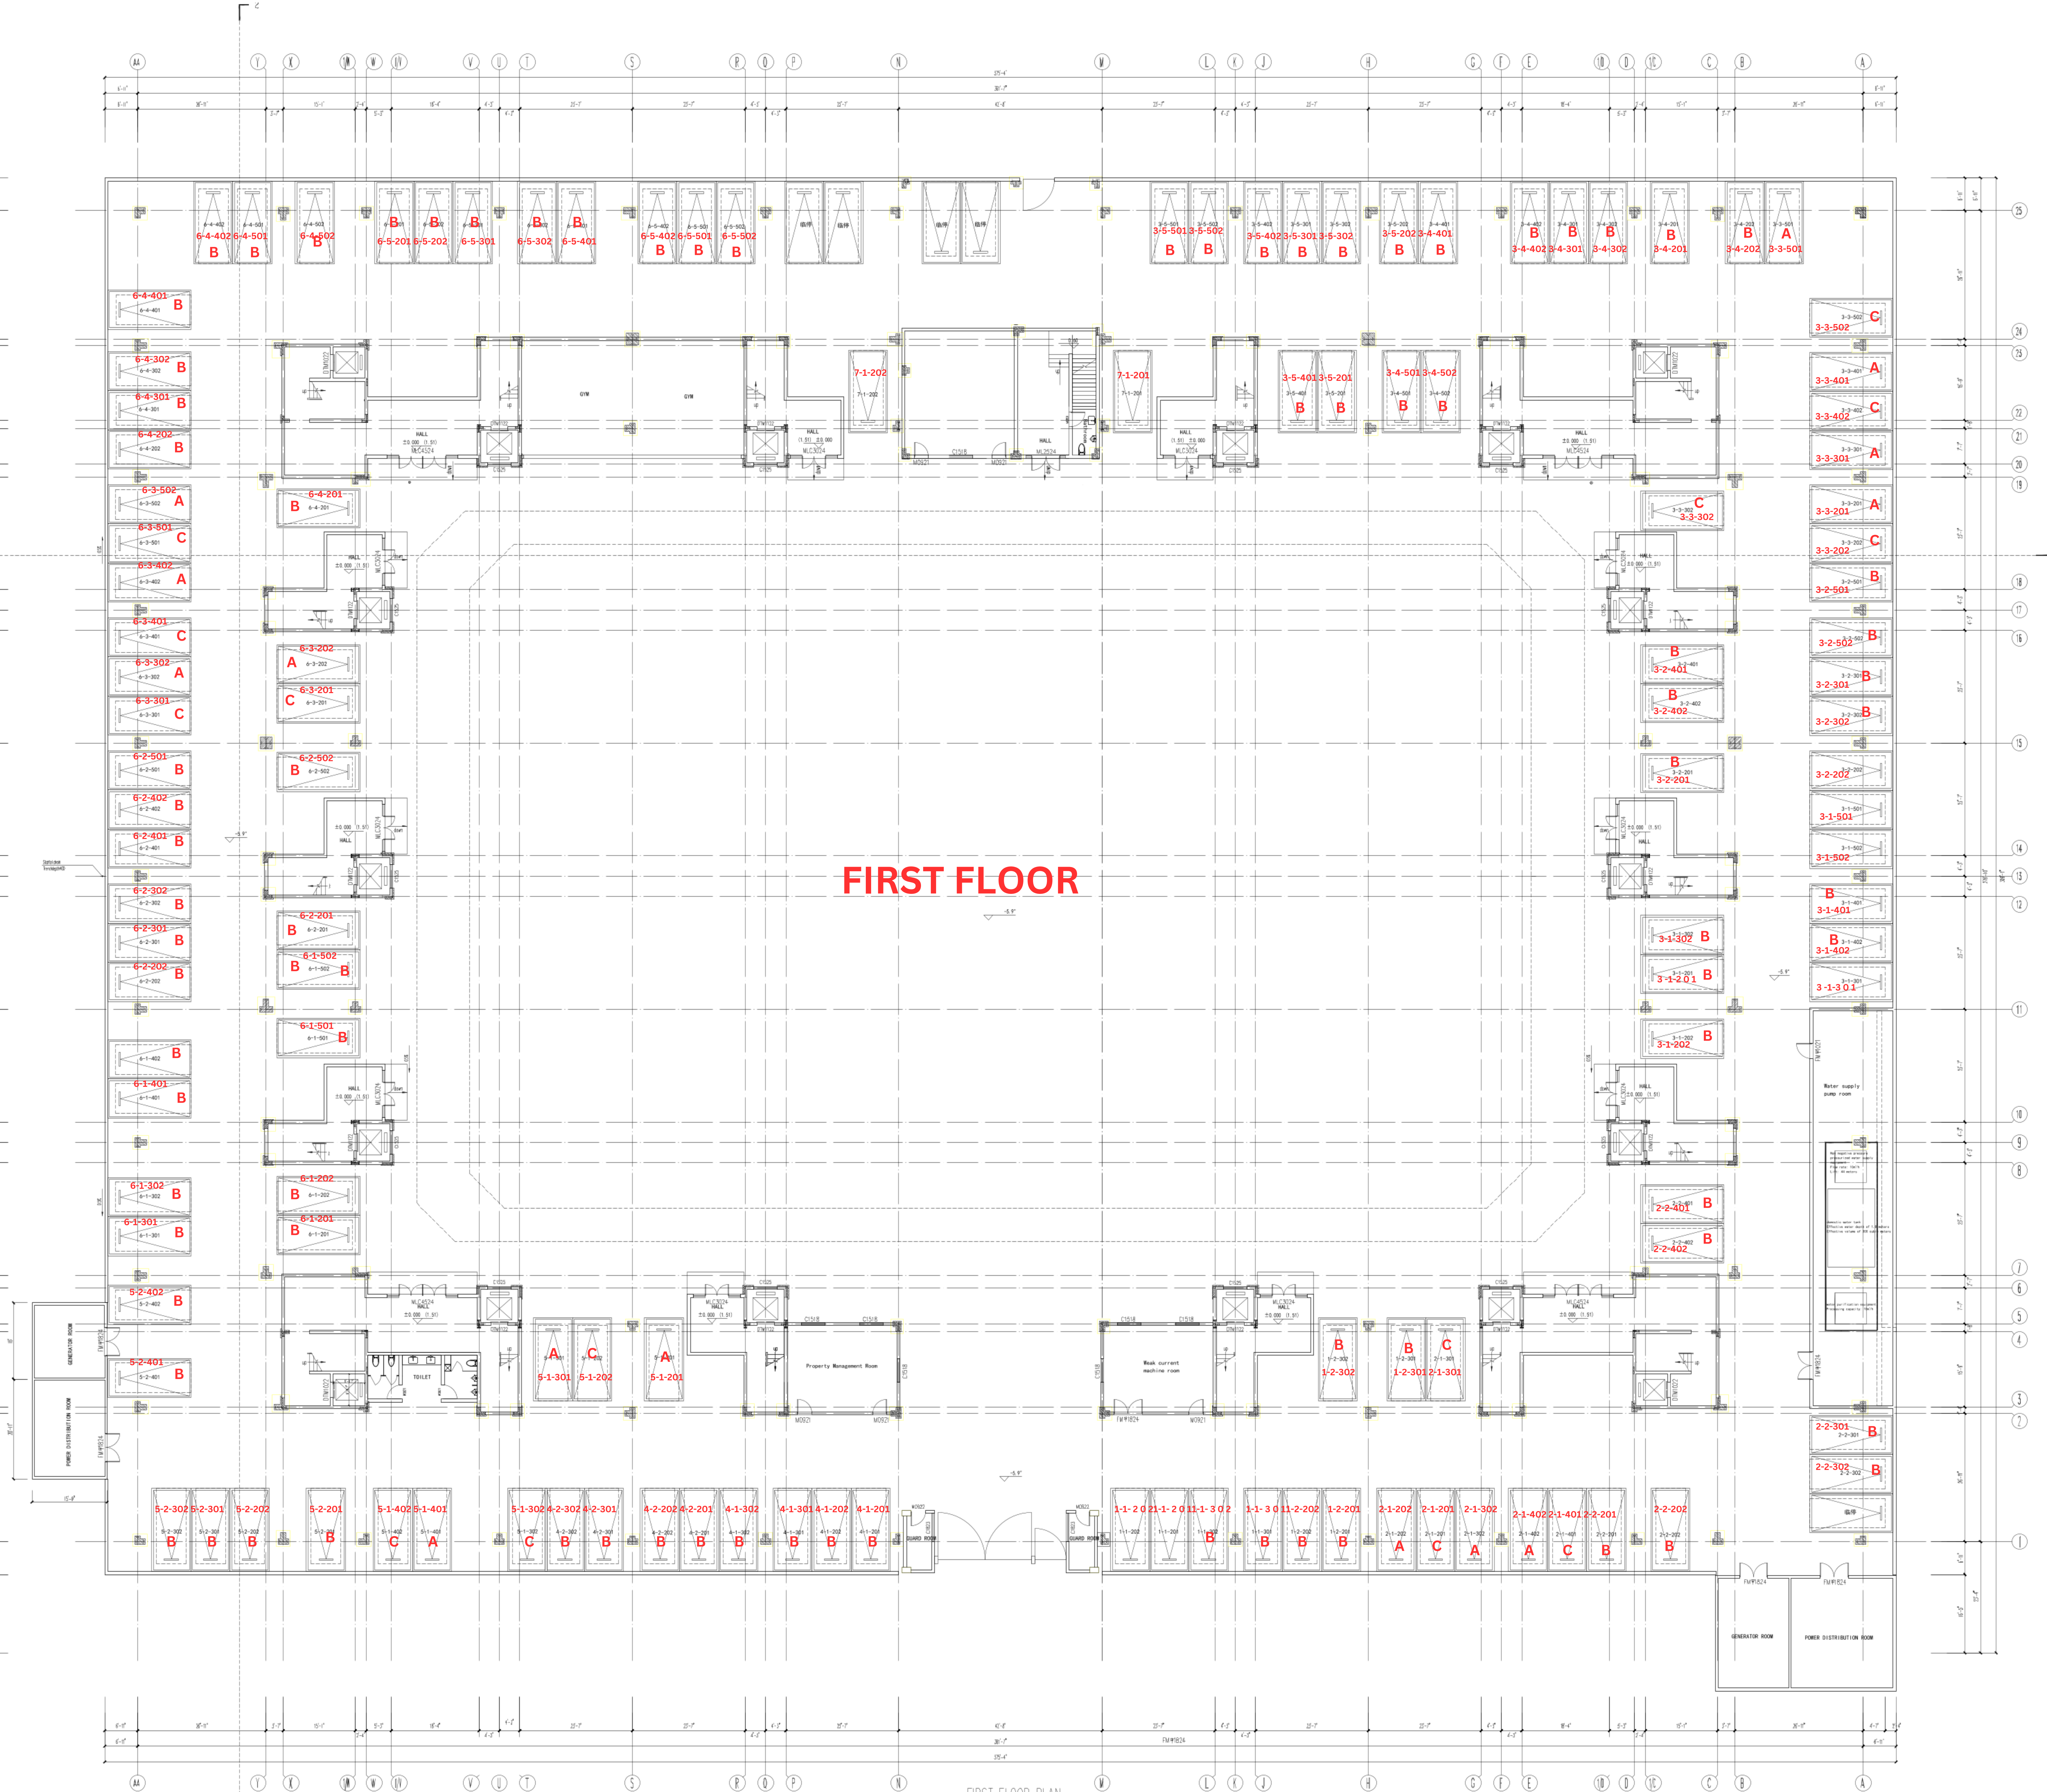

Scale : $1/8'' = 1' - 0''$

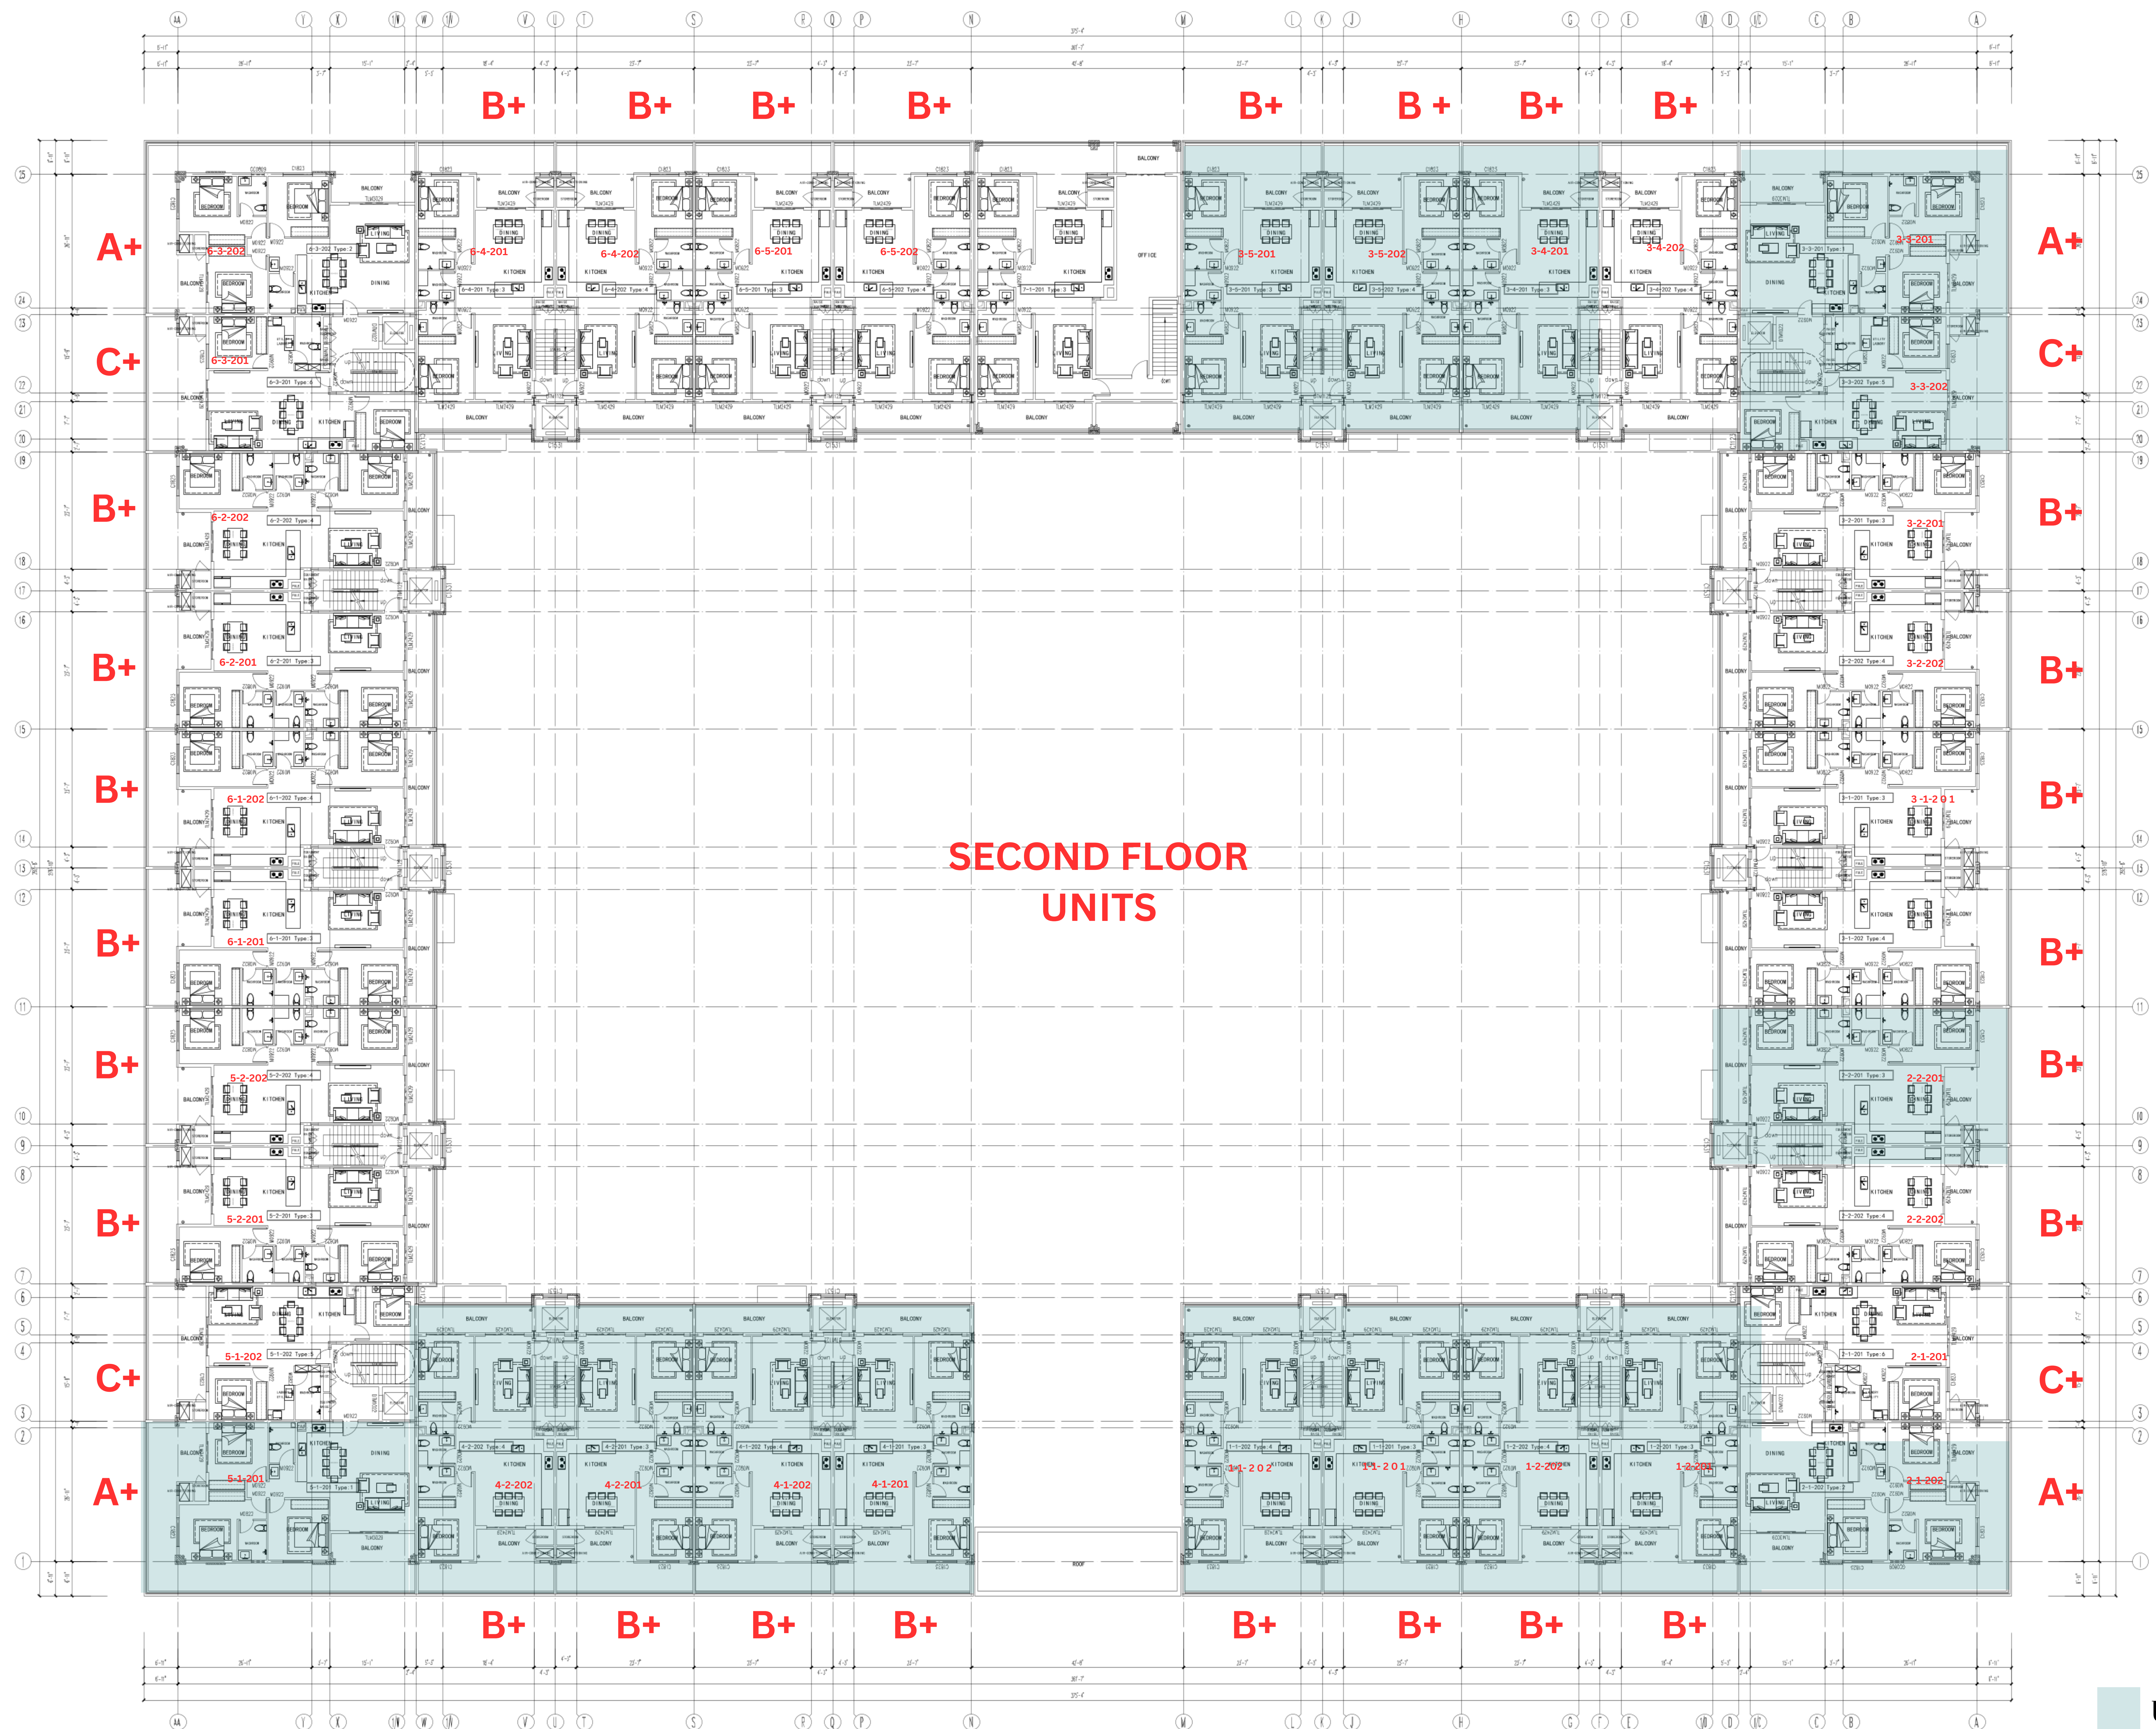

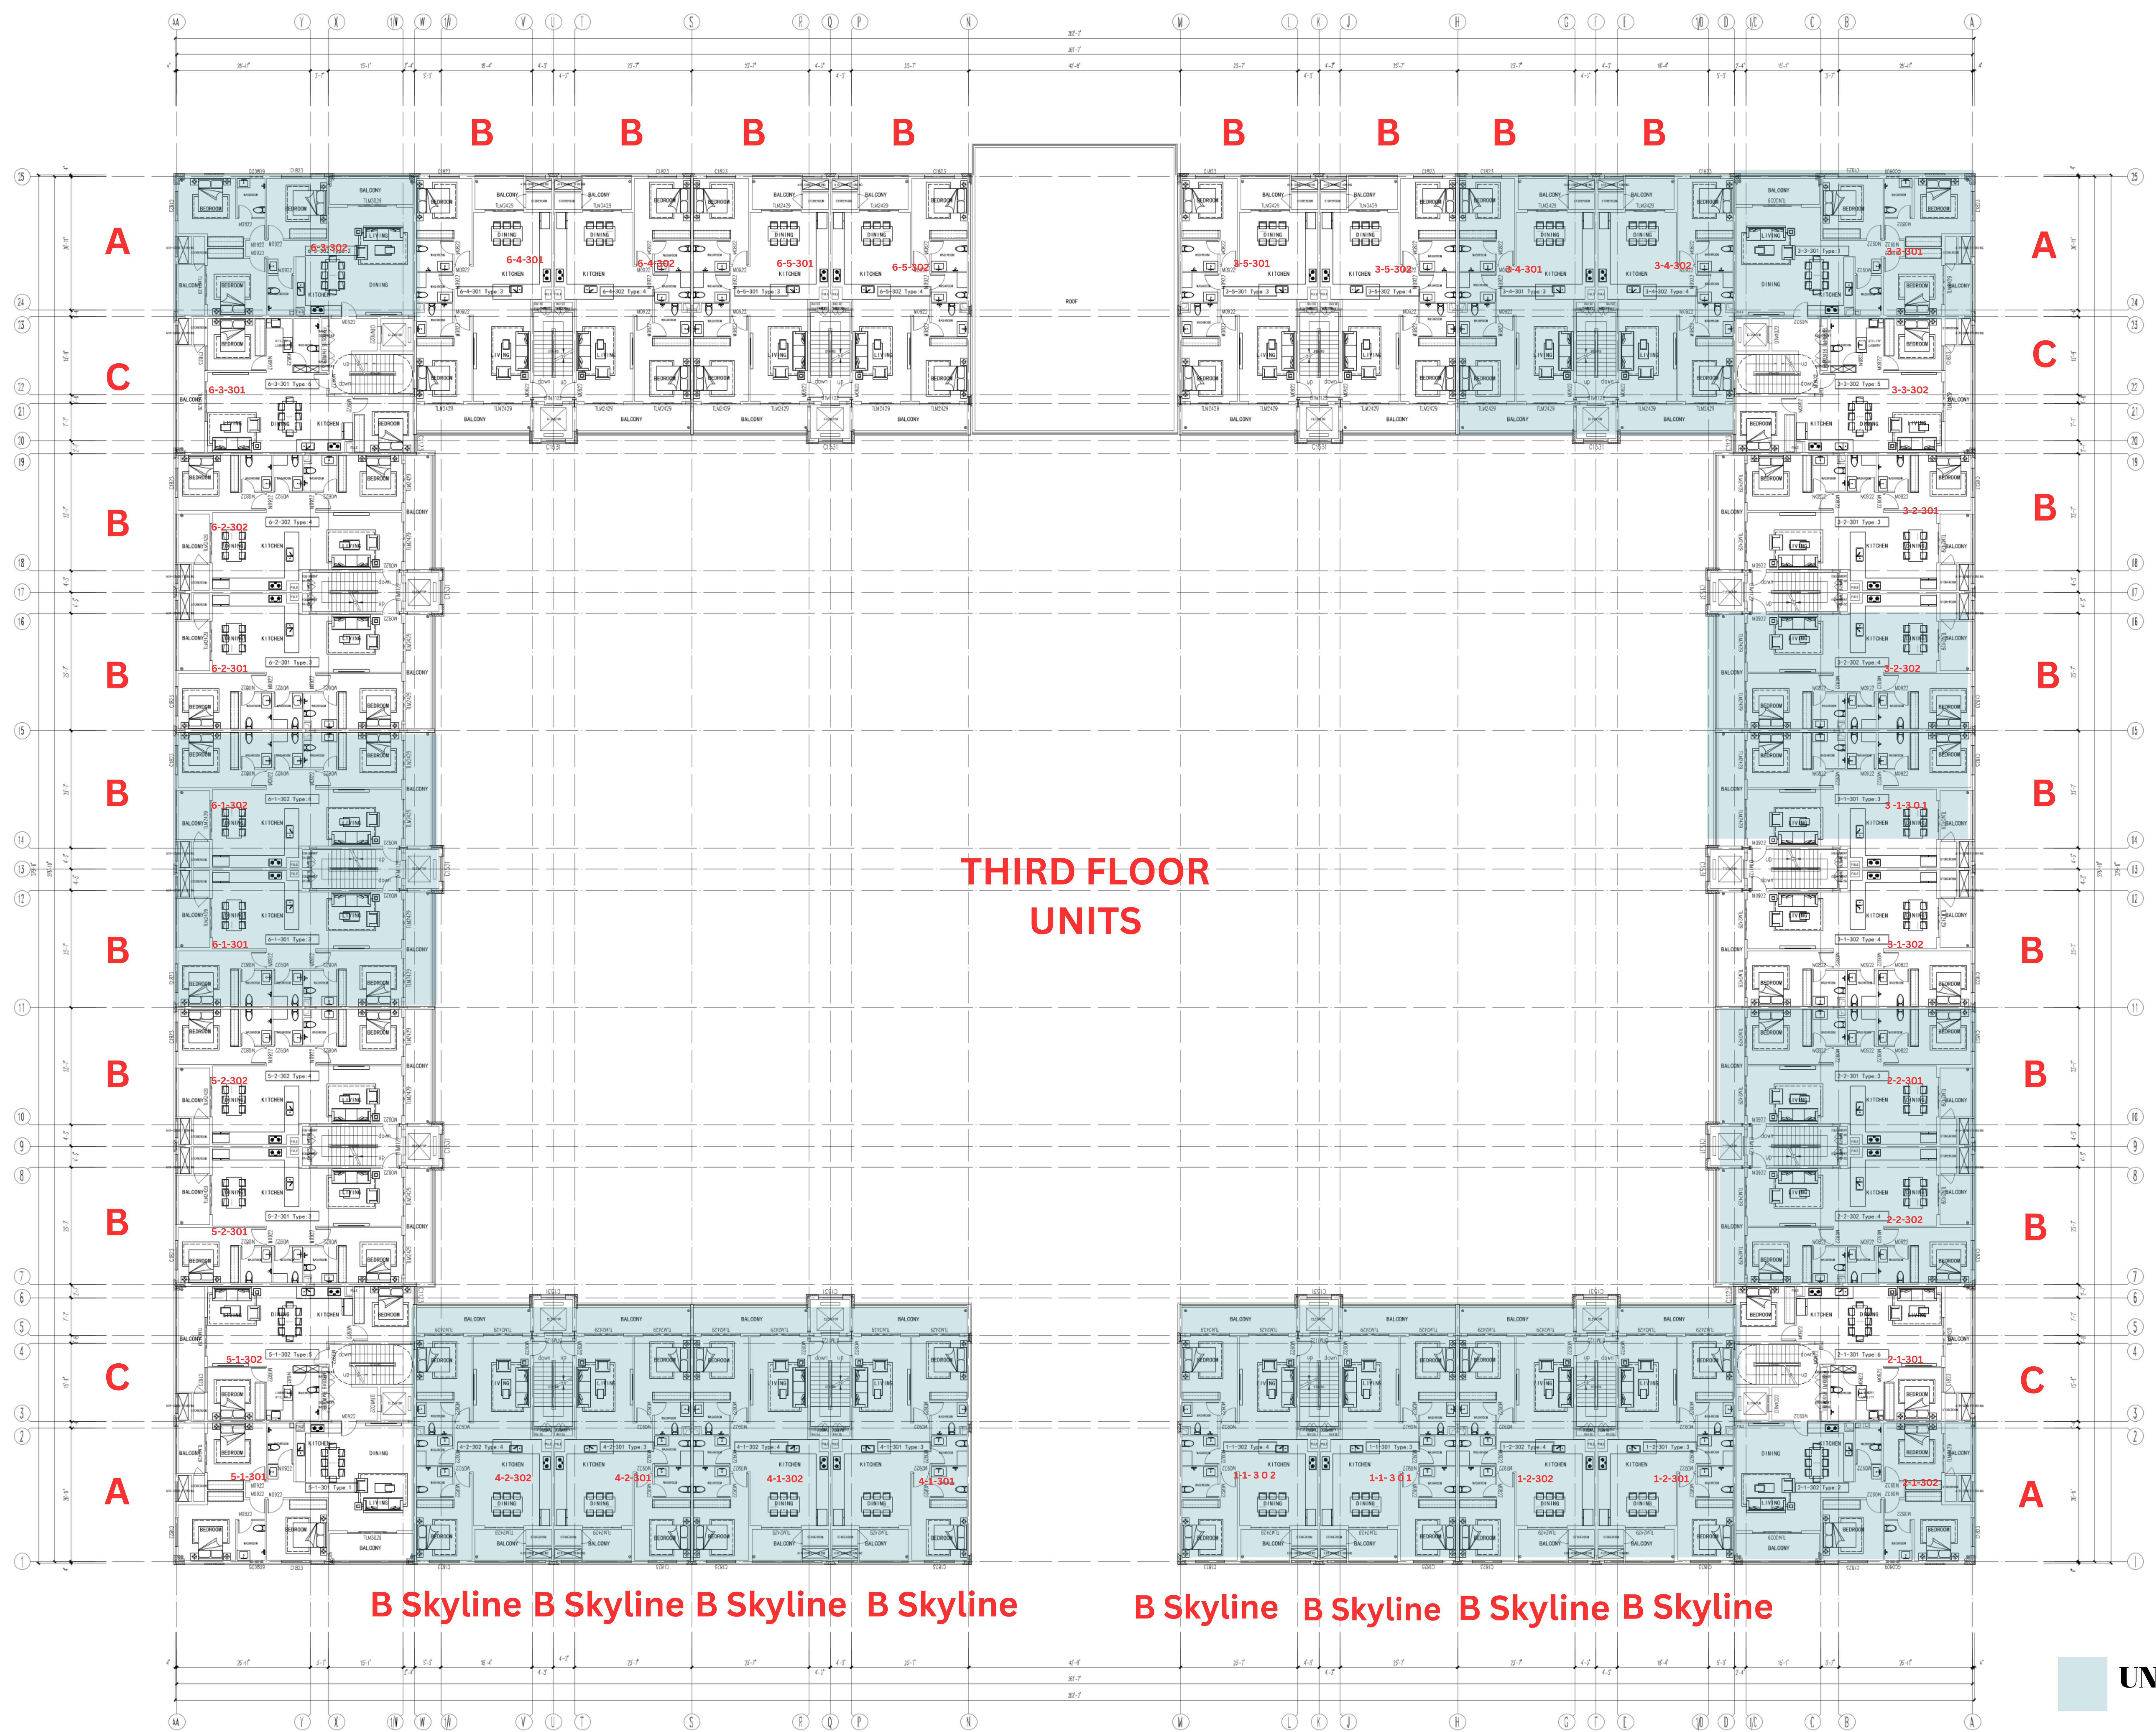


THIRD FLOOR
UNITS

B Skyline B Skyline B Skyline B Skyline

B Skyline B Skyline B Skyline B Skyline

UNAVAILABLE

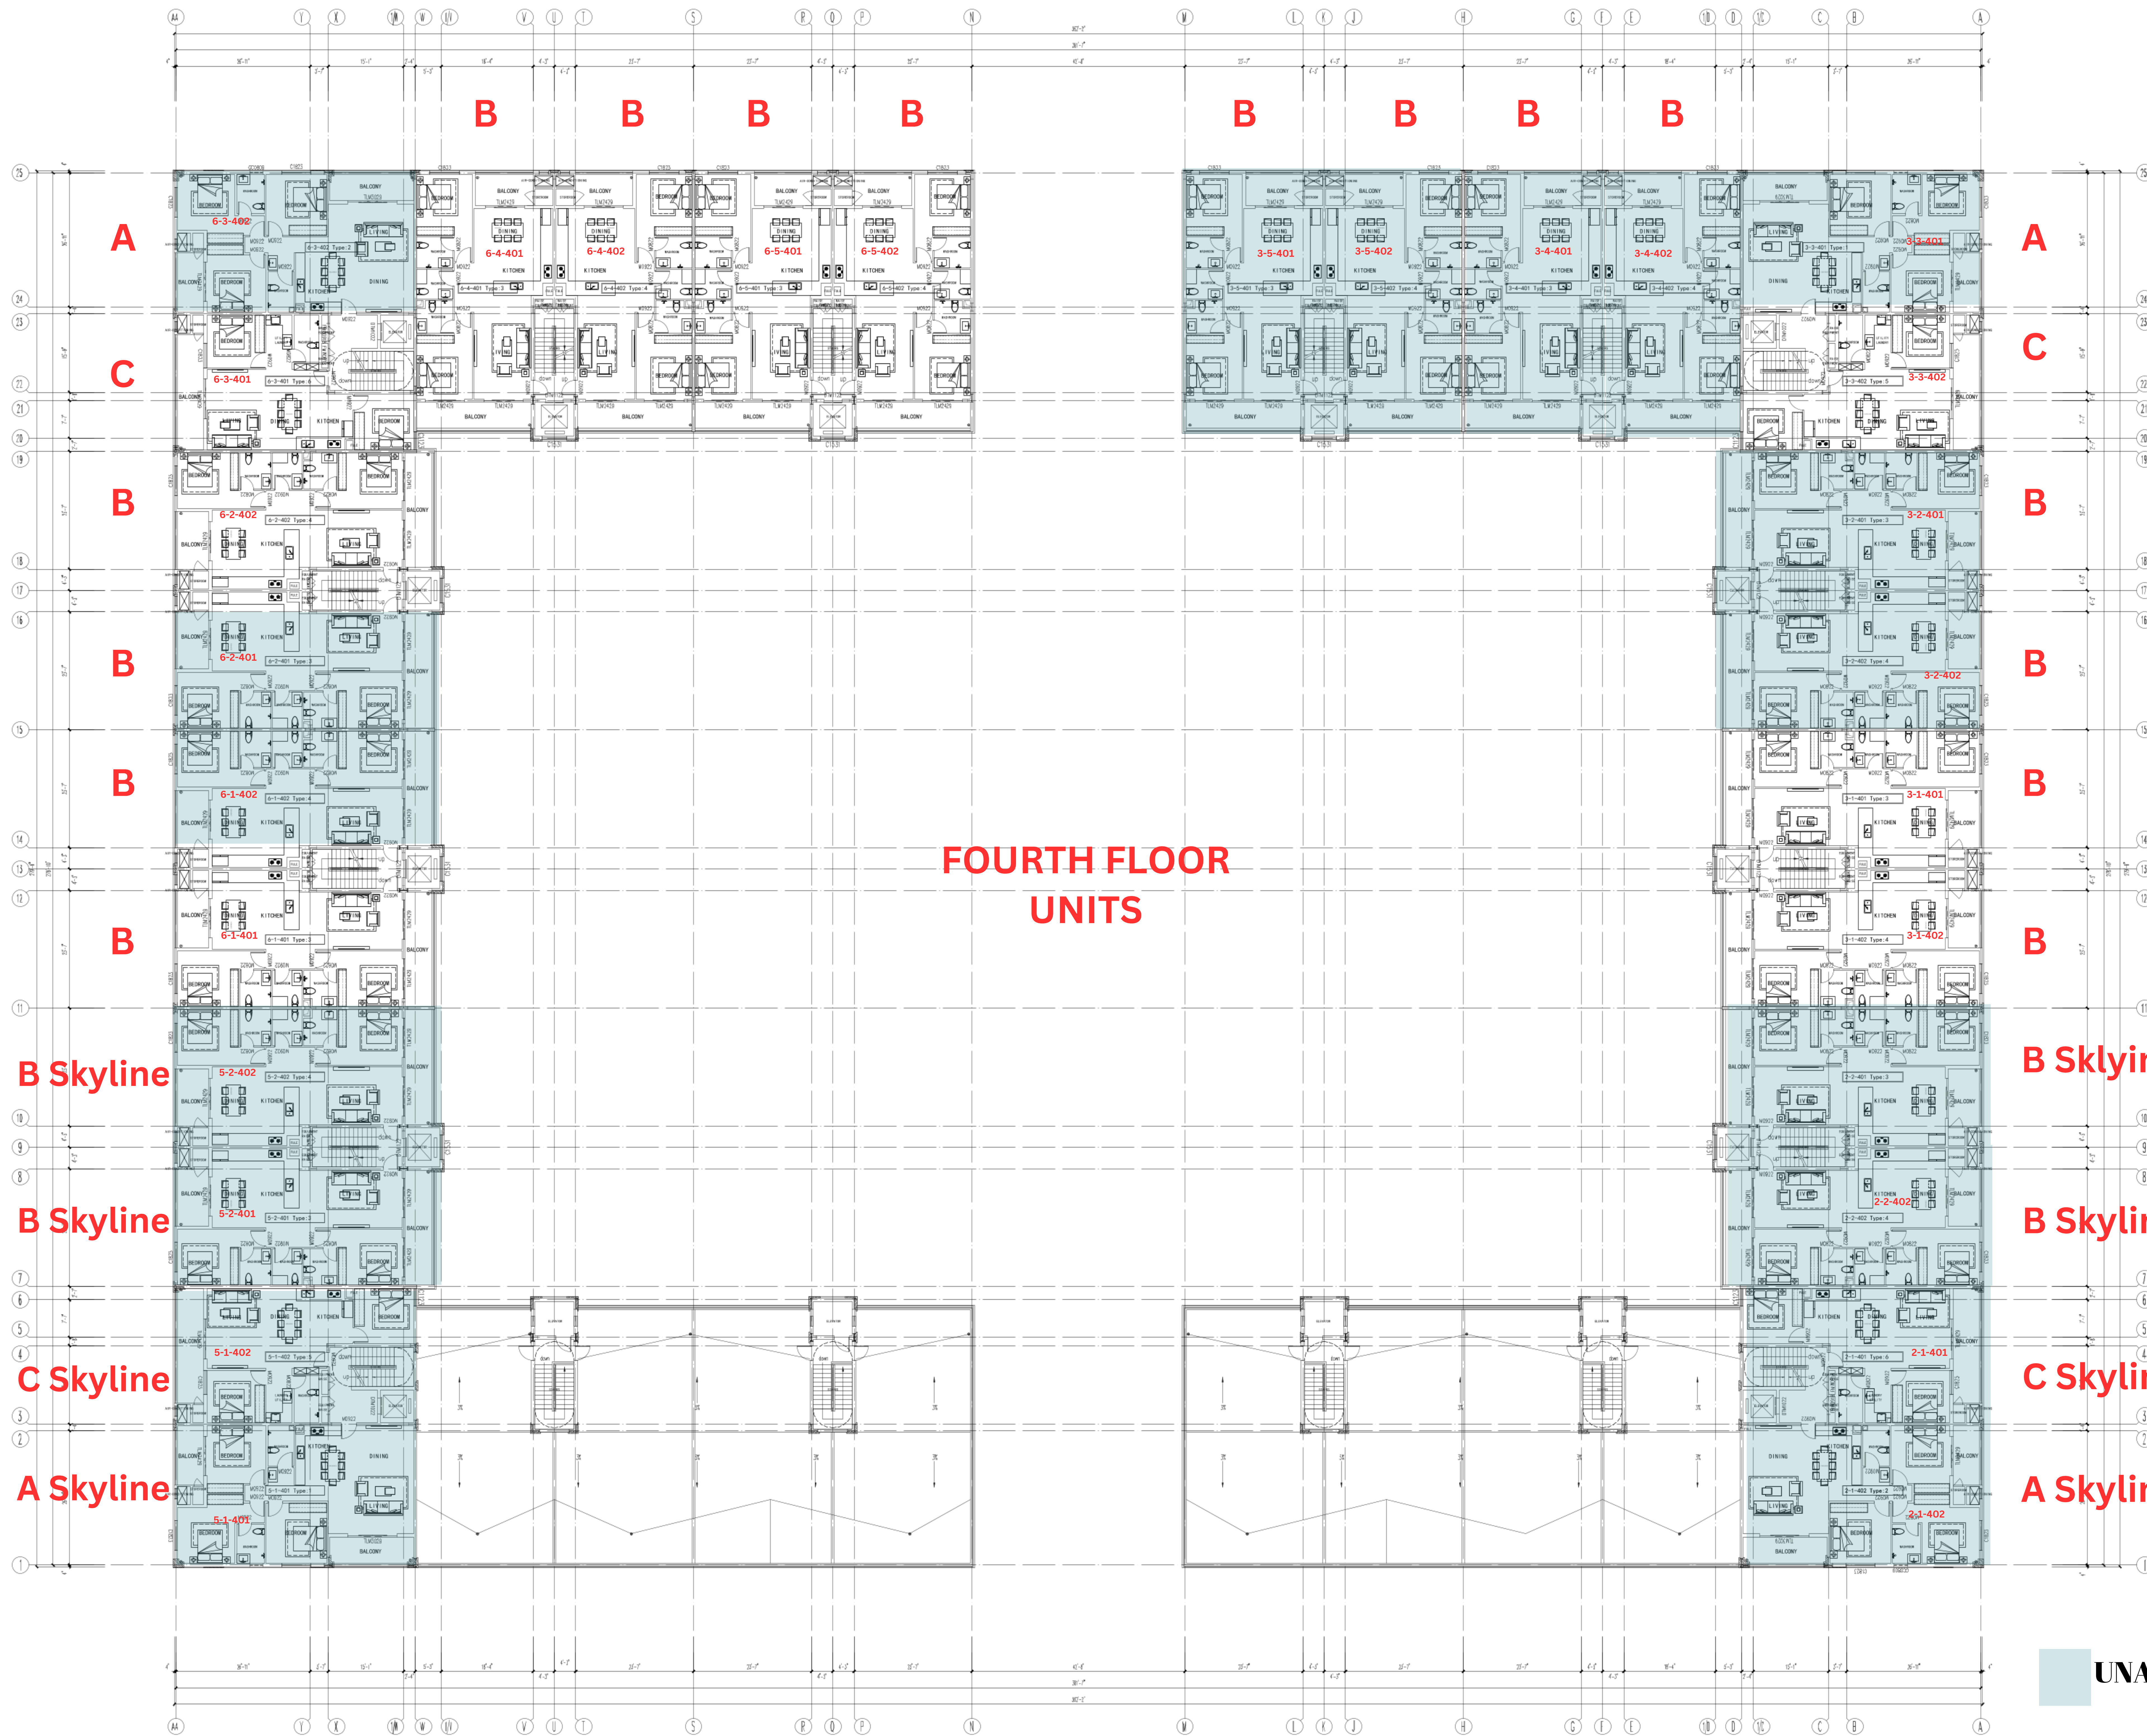

FOURTH FLOOR
UNITS

B Skyline

B Skyline

C Skyline

A Skyline


B Skyline

B Skyline


C Skyline

A Skyline

UNAVAILABLE

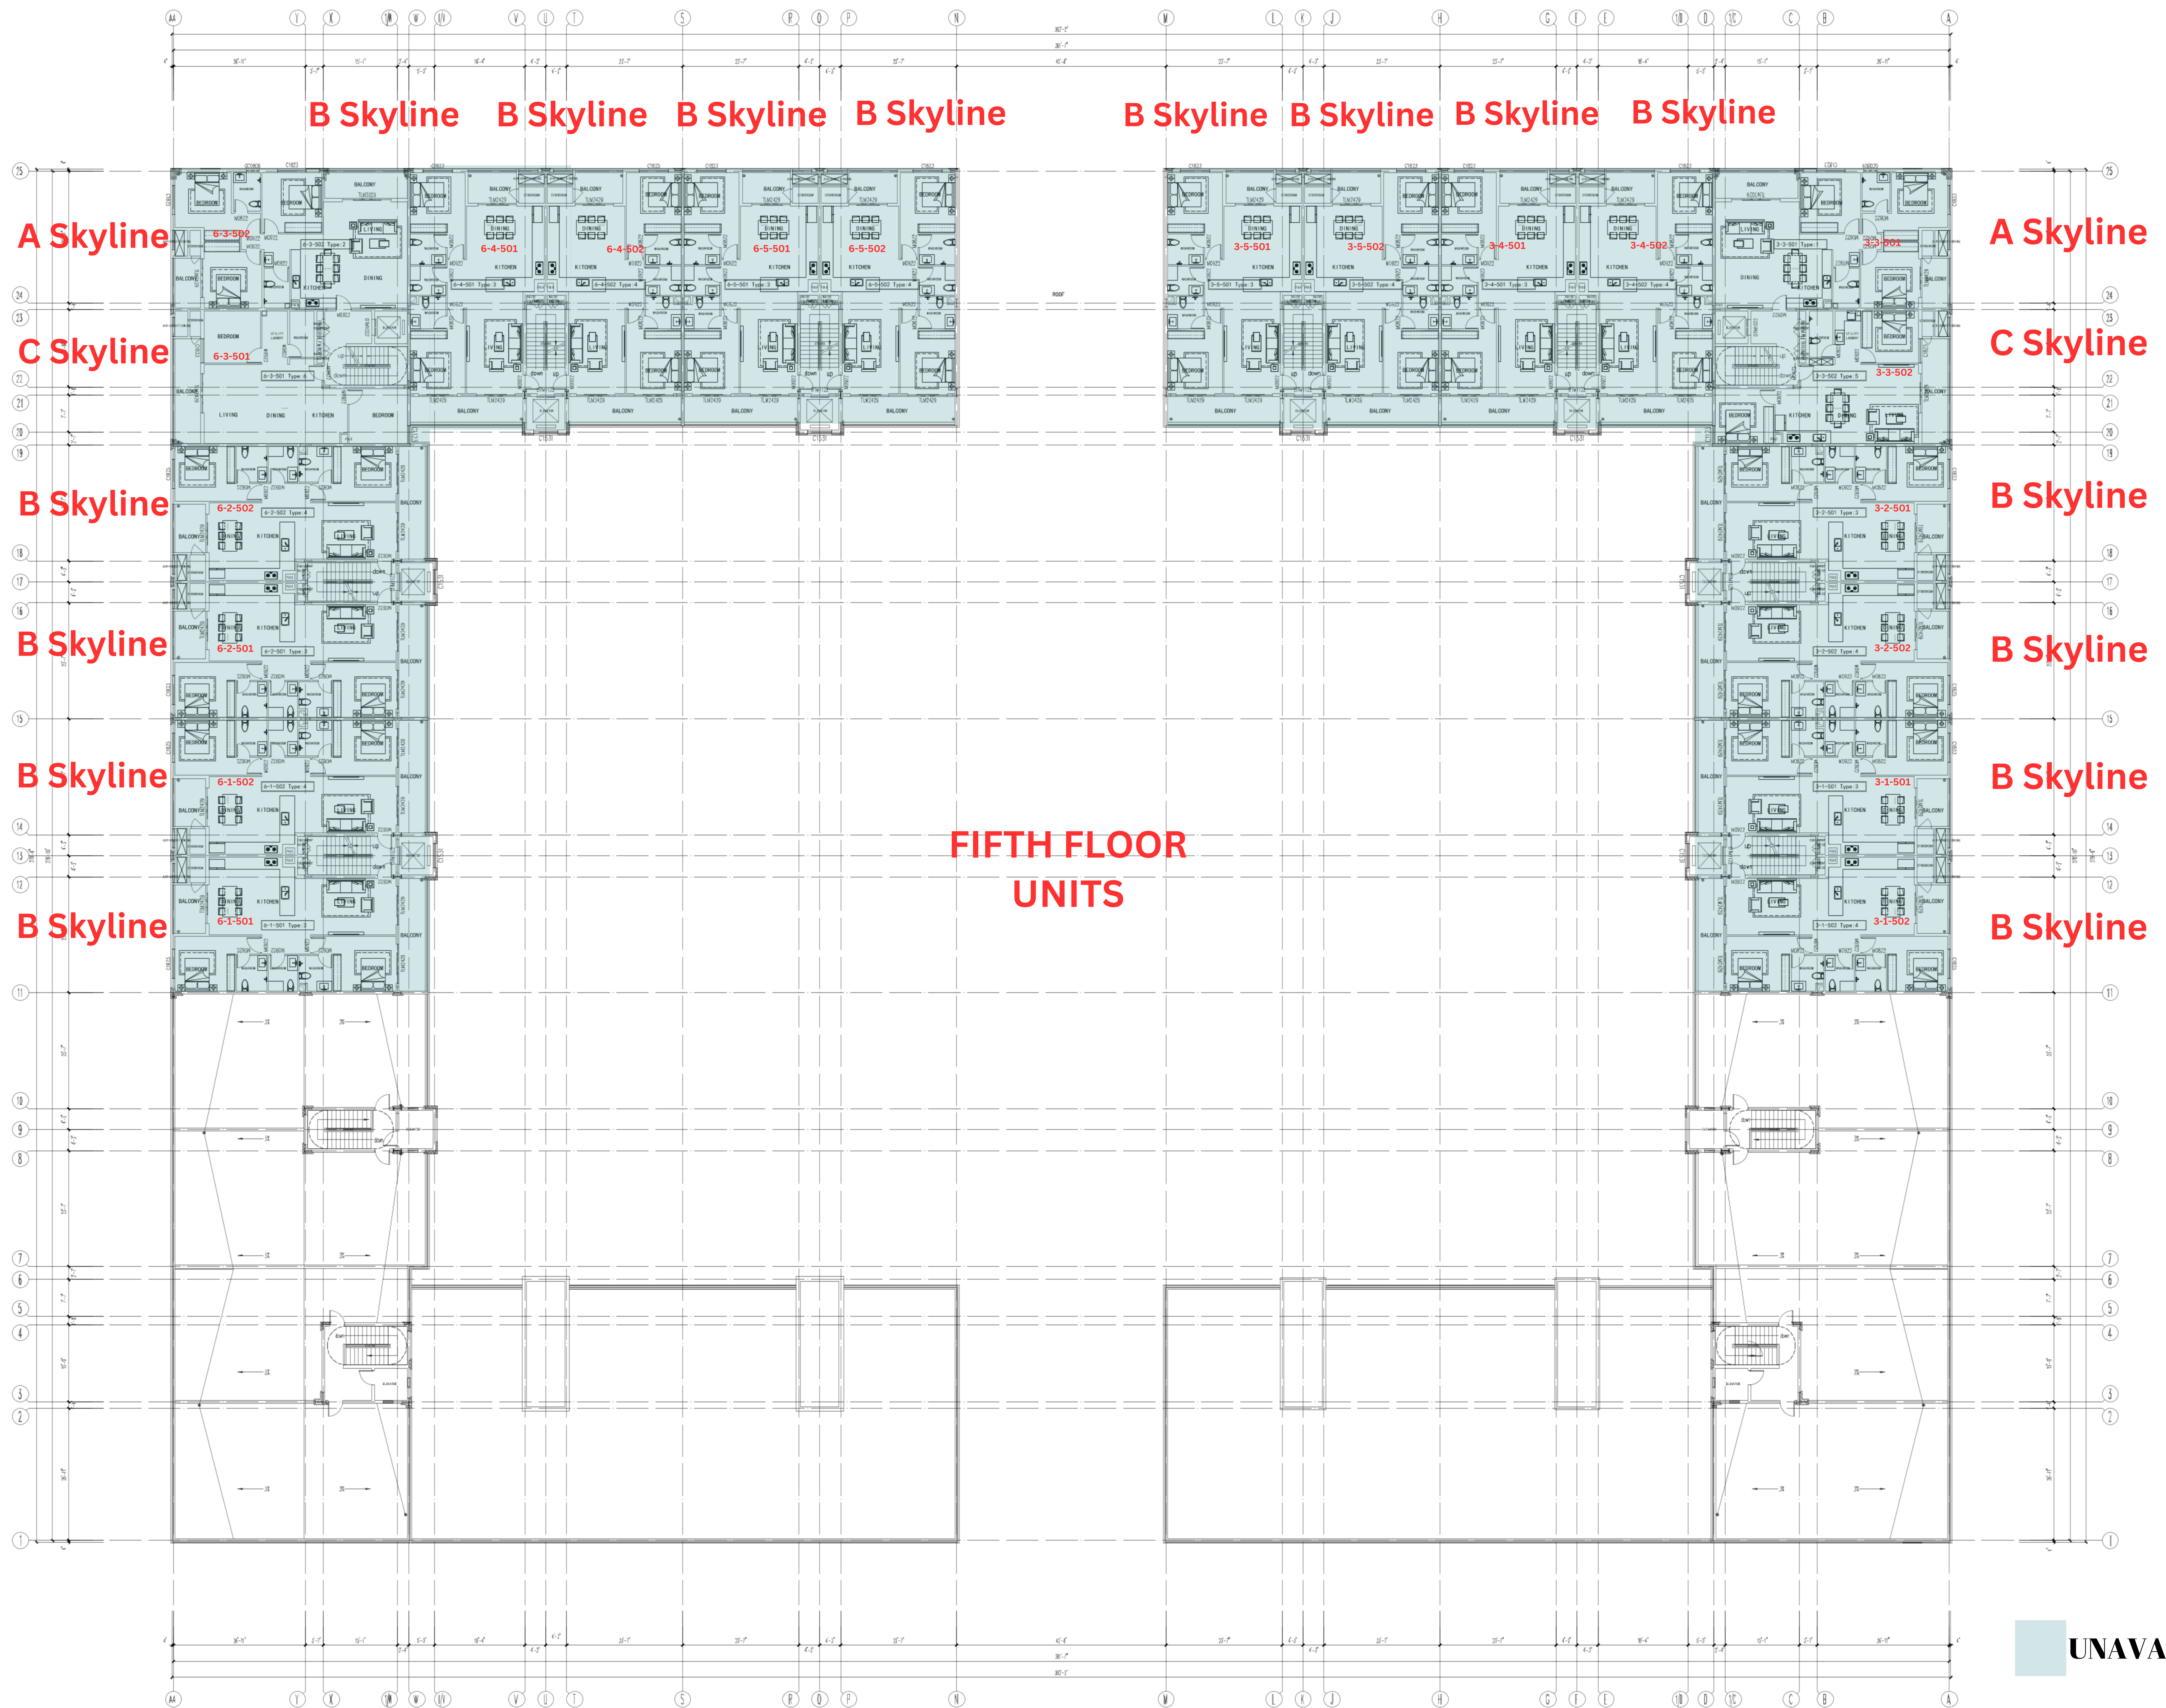

FIFTH FLOOR
UNITS

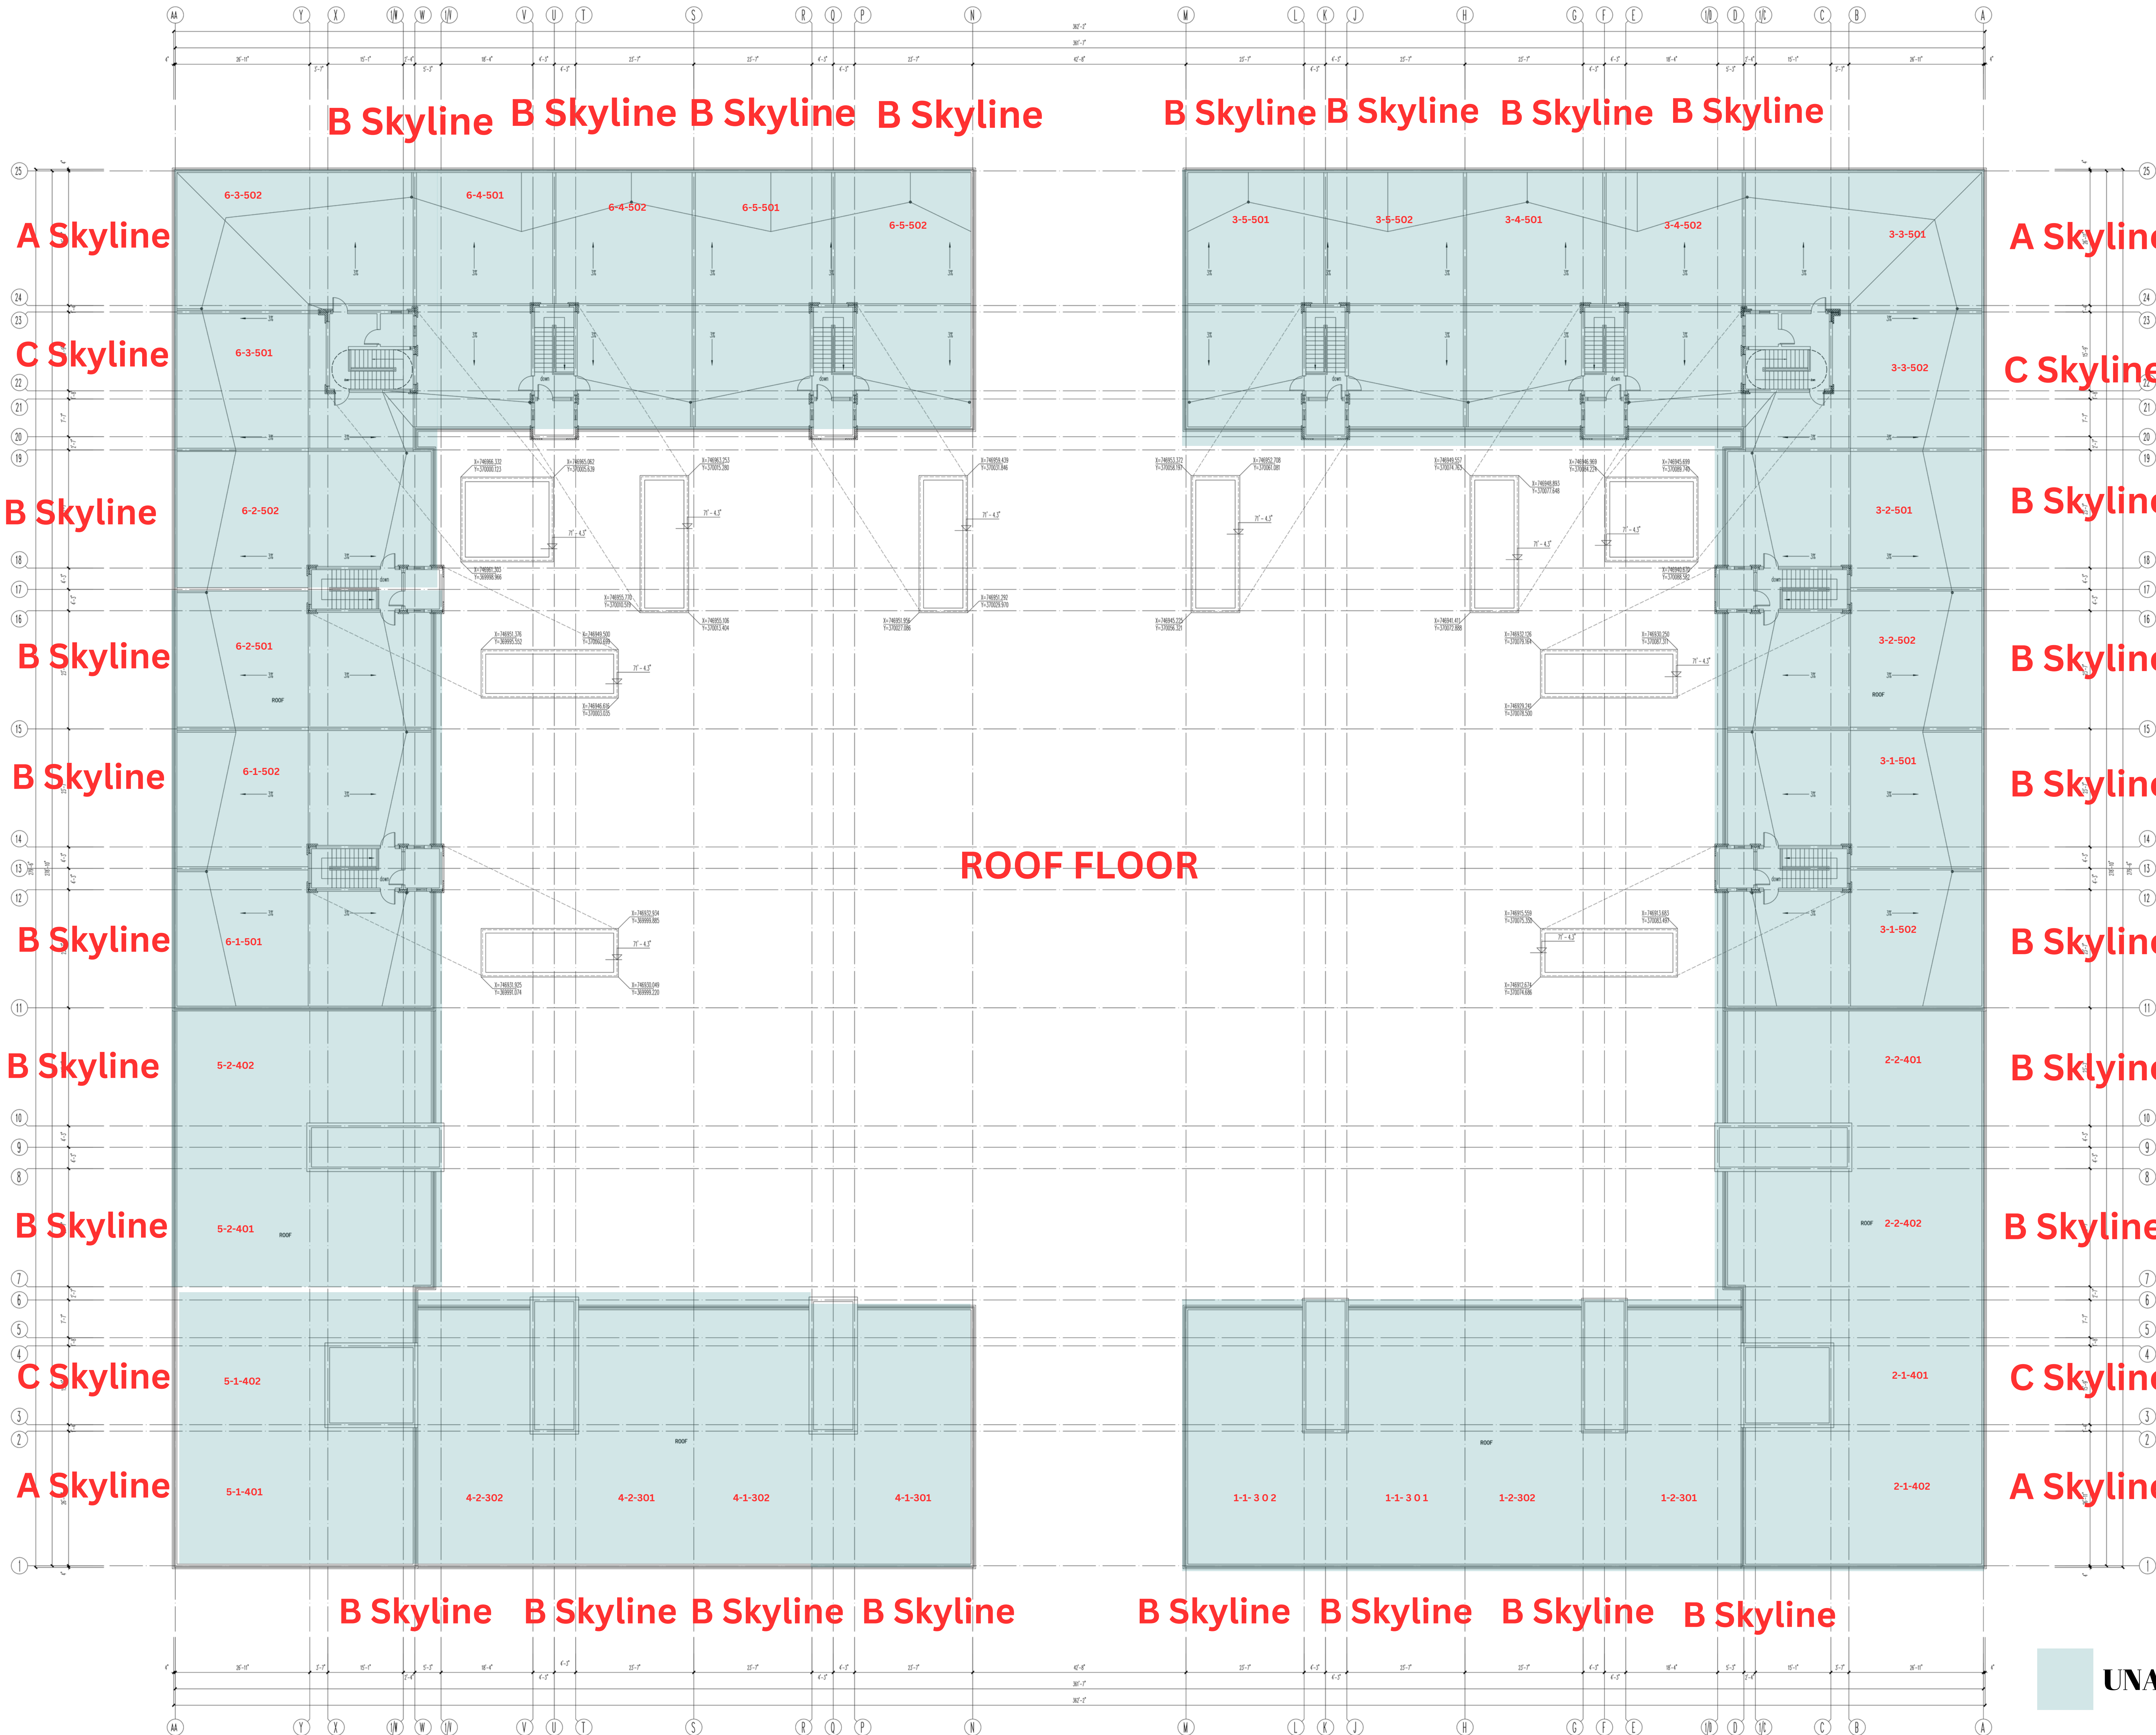

ROOF FLOOR PLAN
Scale : 1/8"=1'-0"