



C:\Users\jmerin\CBI Design Professionals\Arch - Documents\Projects\22702\22702-01.dwg - Tenant Floor Plan.dwg, 3/13/2023 1:47:22 PM, DWG To PDF.pc3

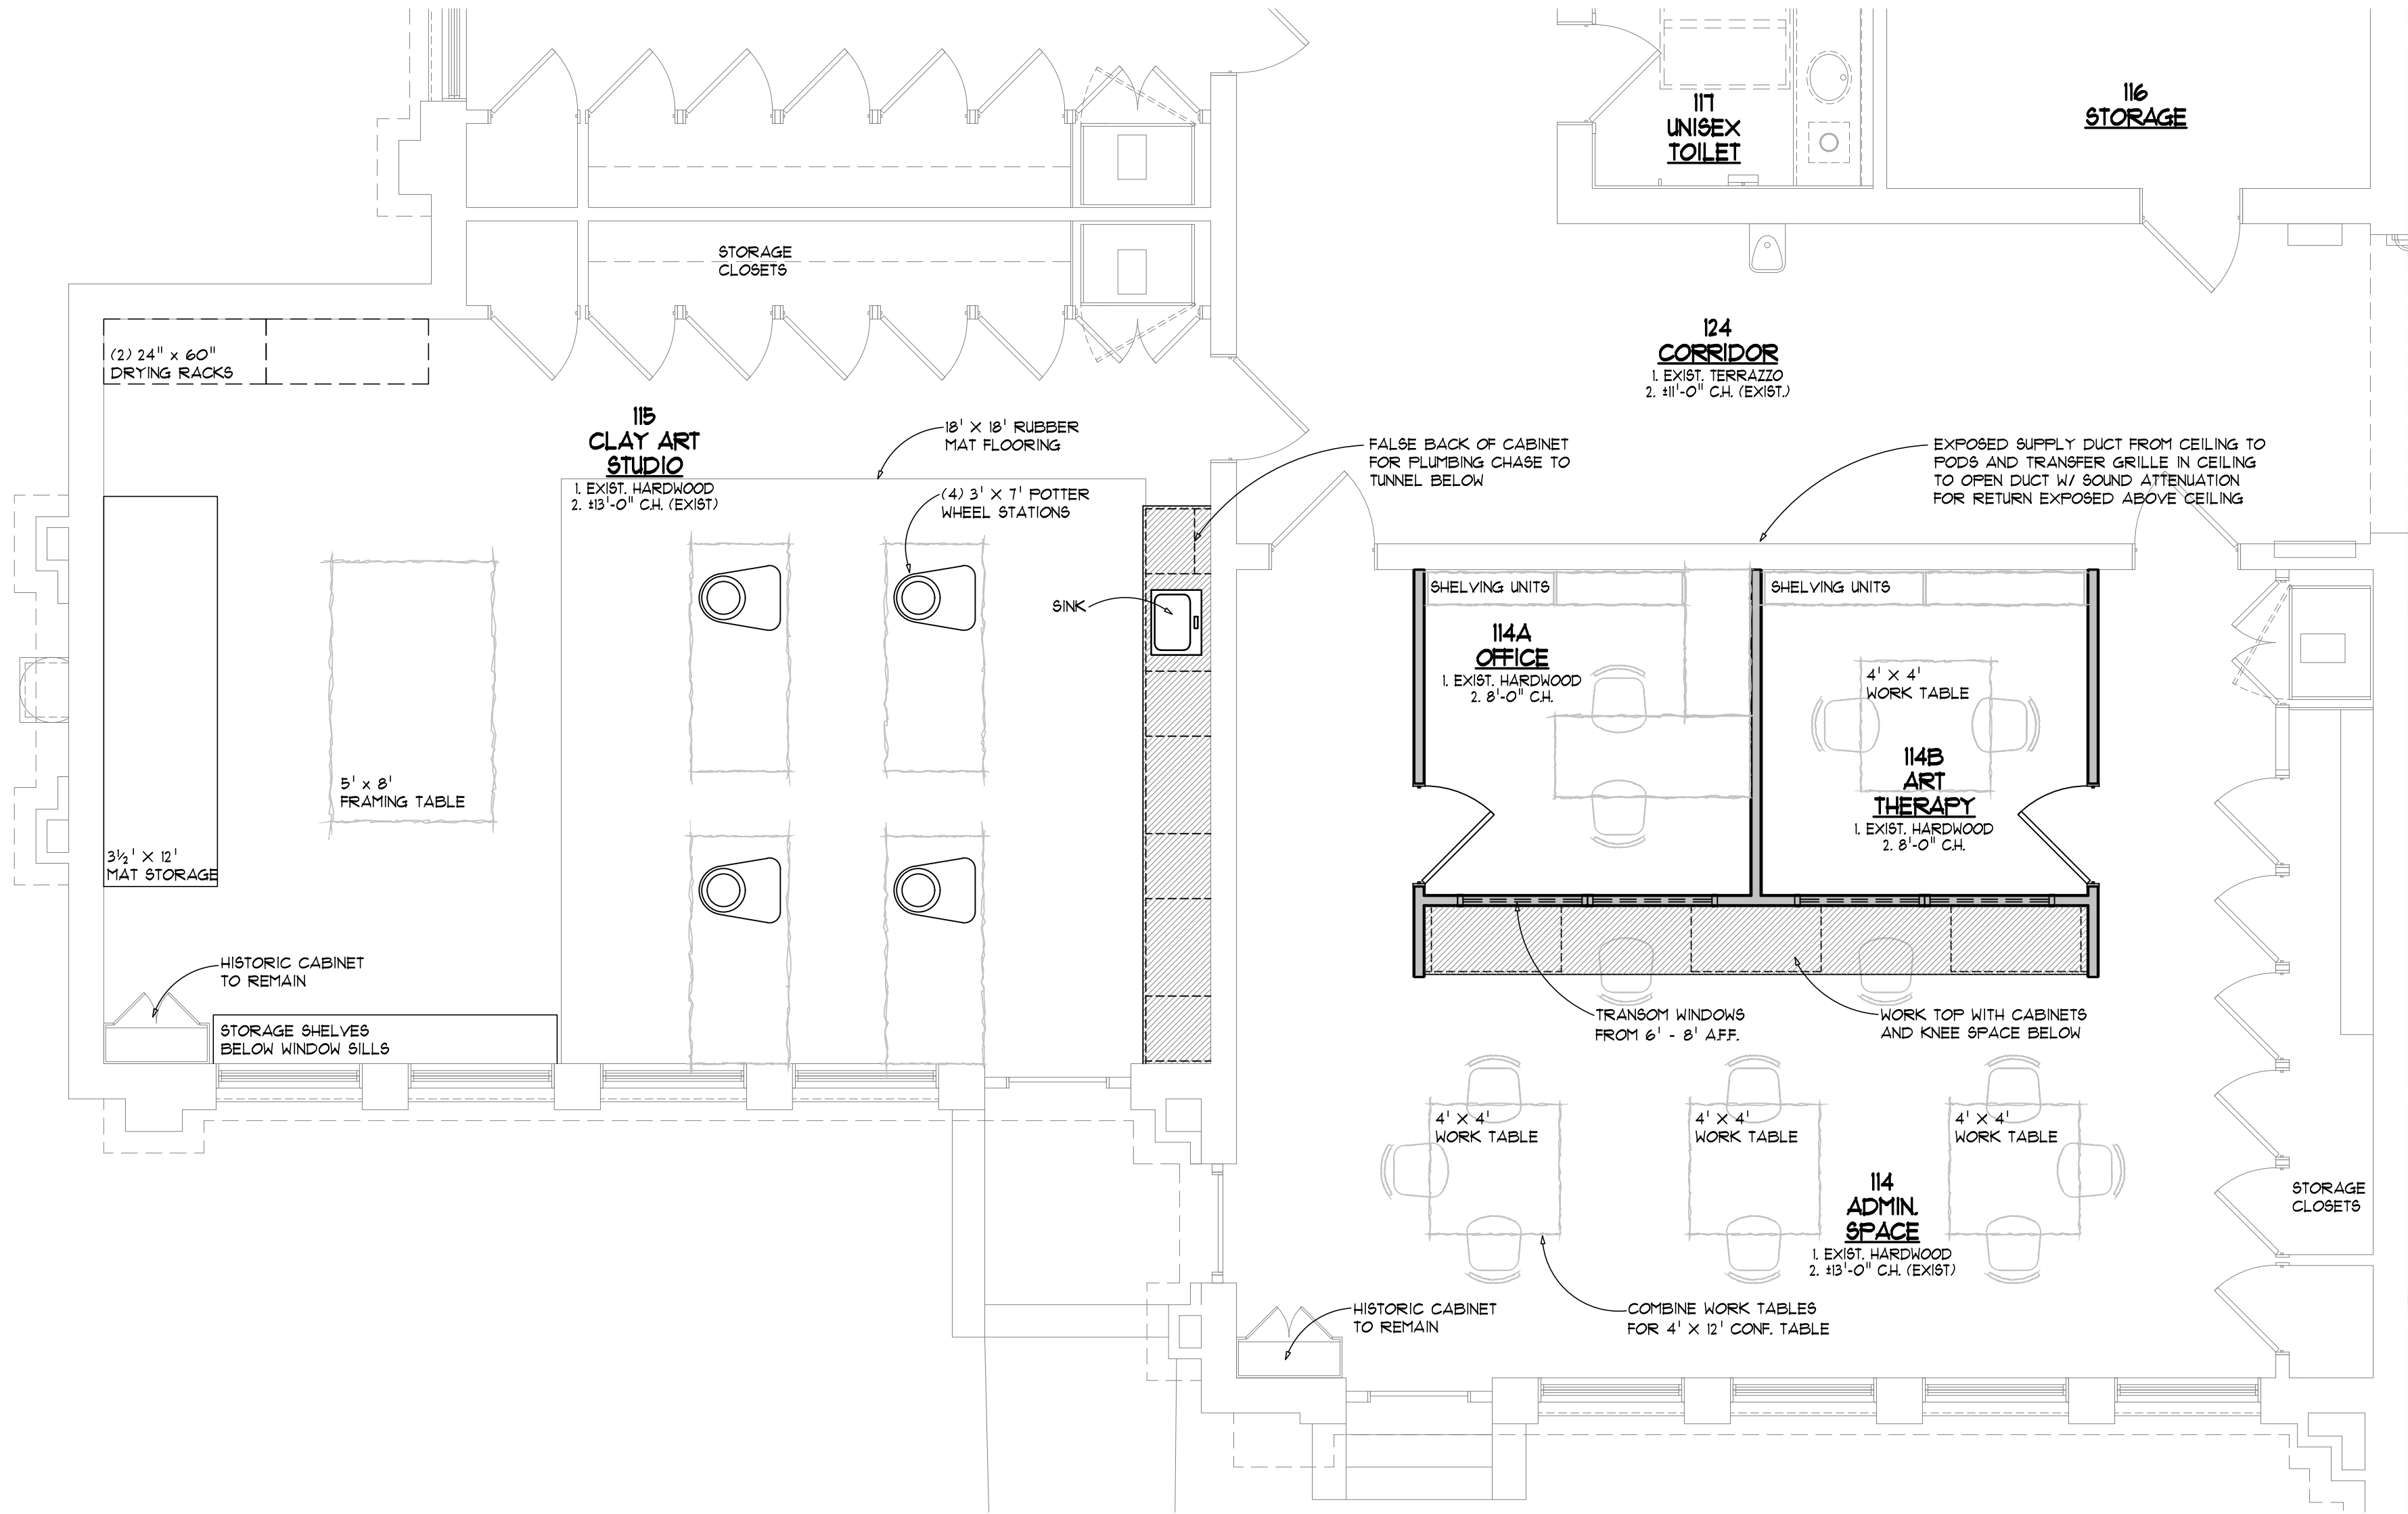

CLASSROOM FLOOR PLAN  
SCALE: 1/4" = 1'-0"

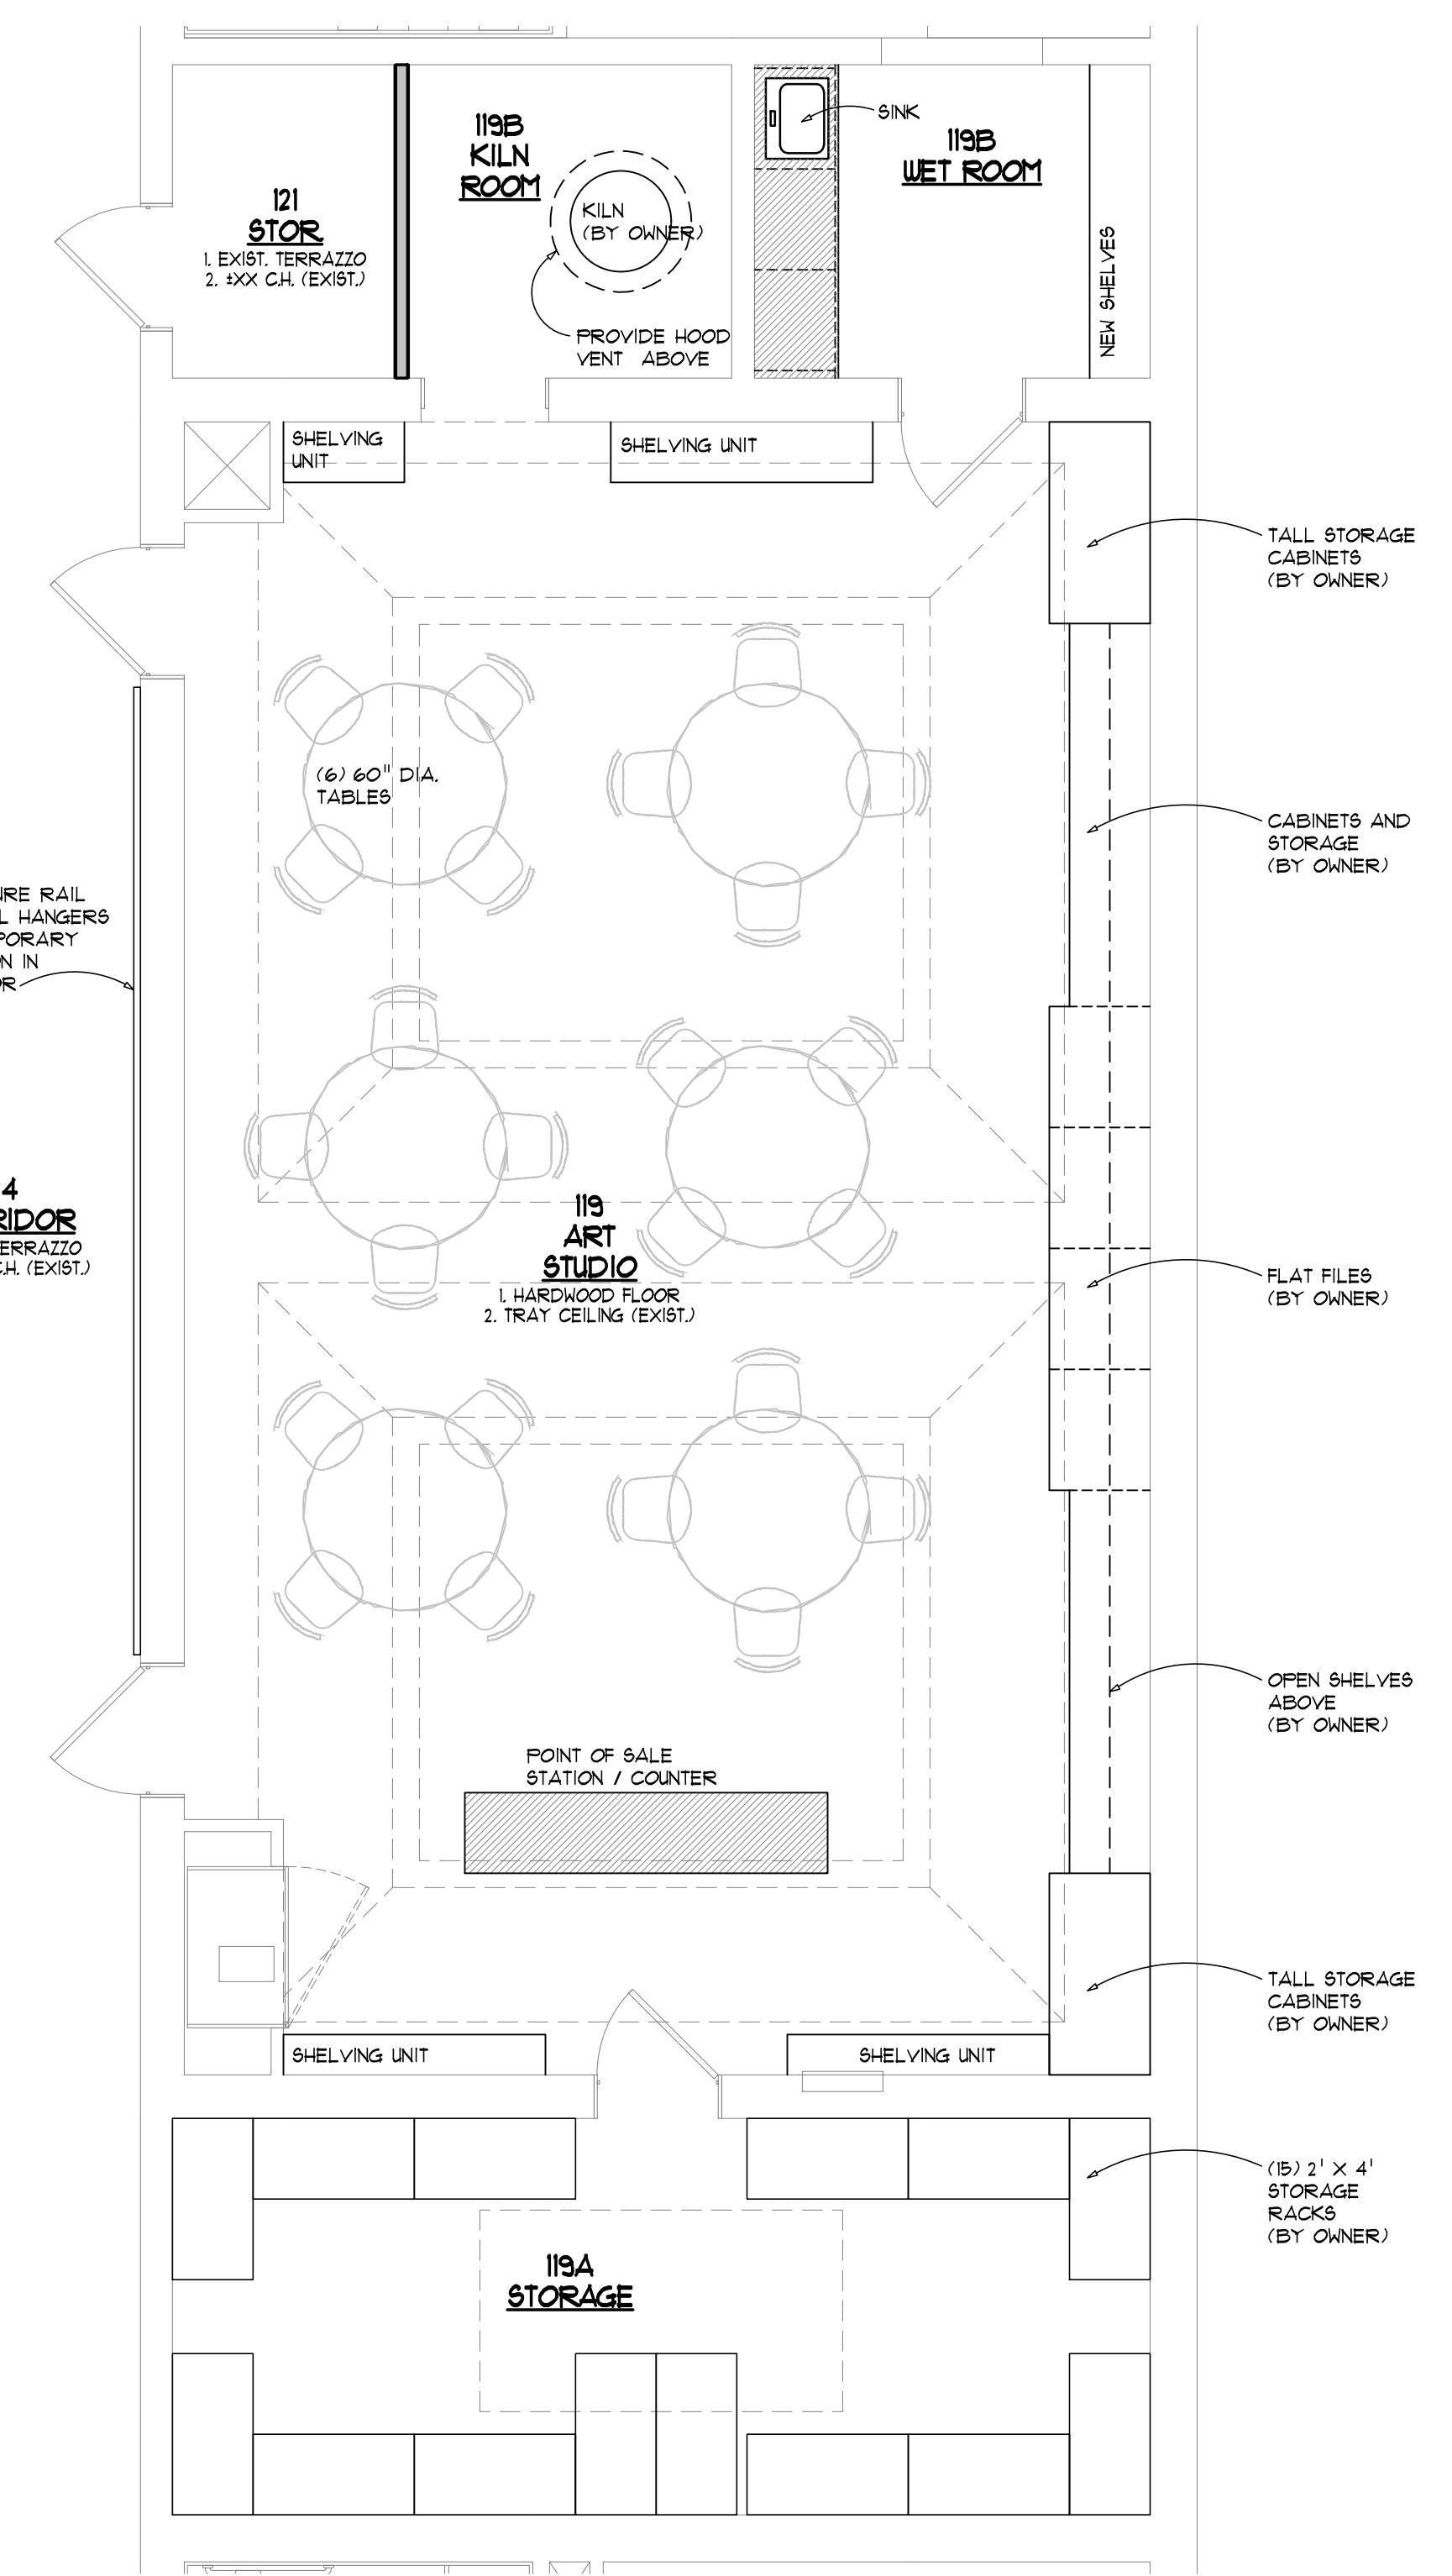

ART ROOM FLOOR PLAN  
SCALE: 1/4" = 1'-0"

