

6100 EXECUTIVE BLVD
SUITE 350
ROCKVILLE, MD 20852
PHONE: (202) 408-0960


Site Link Wireless, LLC
3620 COMMERCE DRIVE
SUITE 707
BALTIMORE, MD 21227
PHONE: (410) 309-4949

T-MOBILE NORTHEAST LLC
12050 BALTIMORE AVE
BELTSVILLE, MD 20705
PHONE: (240) 264-8600

**7WAW390C
STONEWALL
MIDDLE SCHOOL**

**10100 LOMOND DRIVE
MANASSAS, VA 20109**

LEASE EXHIBIT			
TITLE:	DATE	DESCRIPTION	REV.
SITE PLAN	11-13-20	LEASE EXHIBIT REVIEW	A
	12-08-20	LEASE EXHIBIT	0
PROJECT NO: 1160.093	SHEET: L-1		
DESIGNER: M.A.	ENGINEER: M.M.		

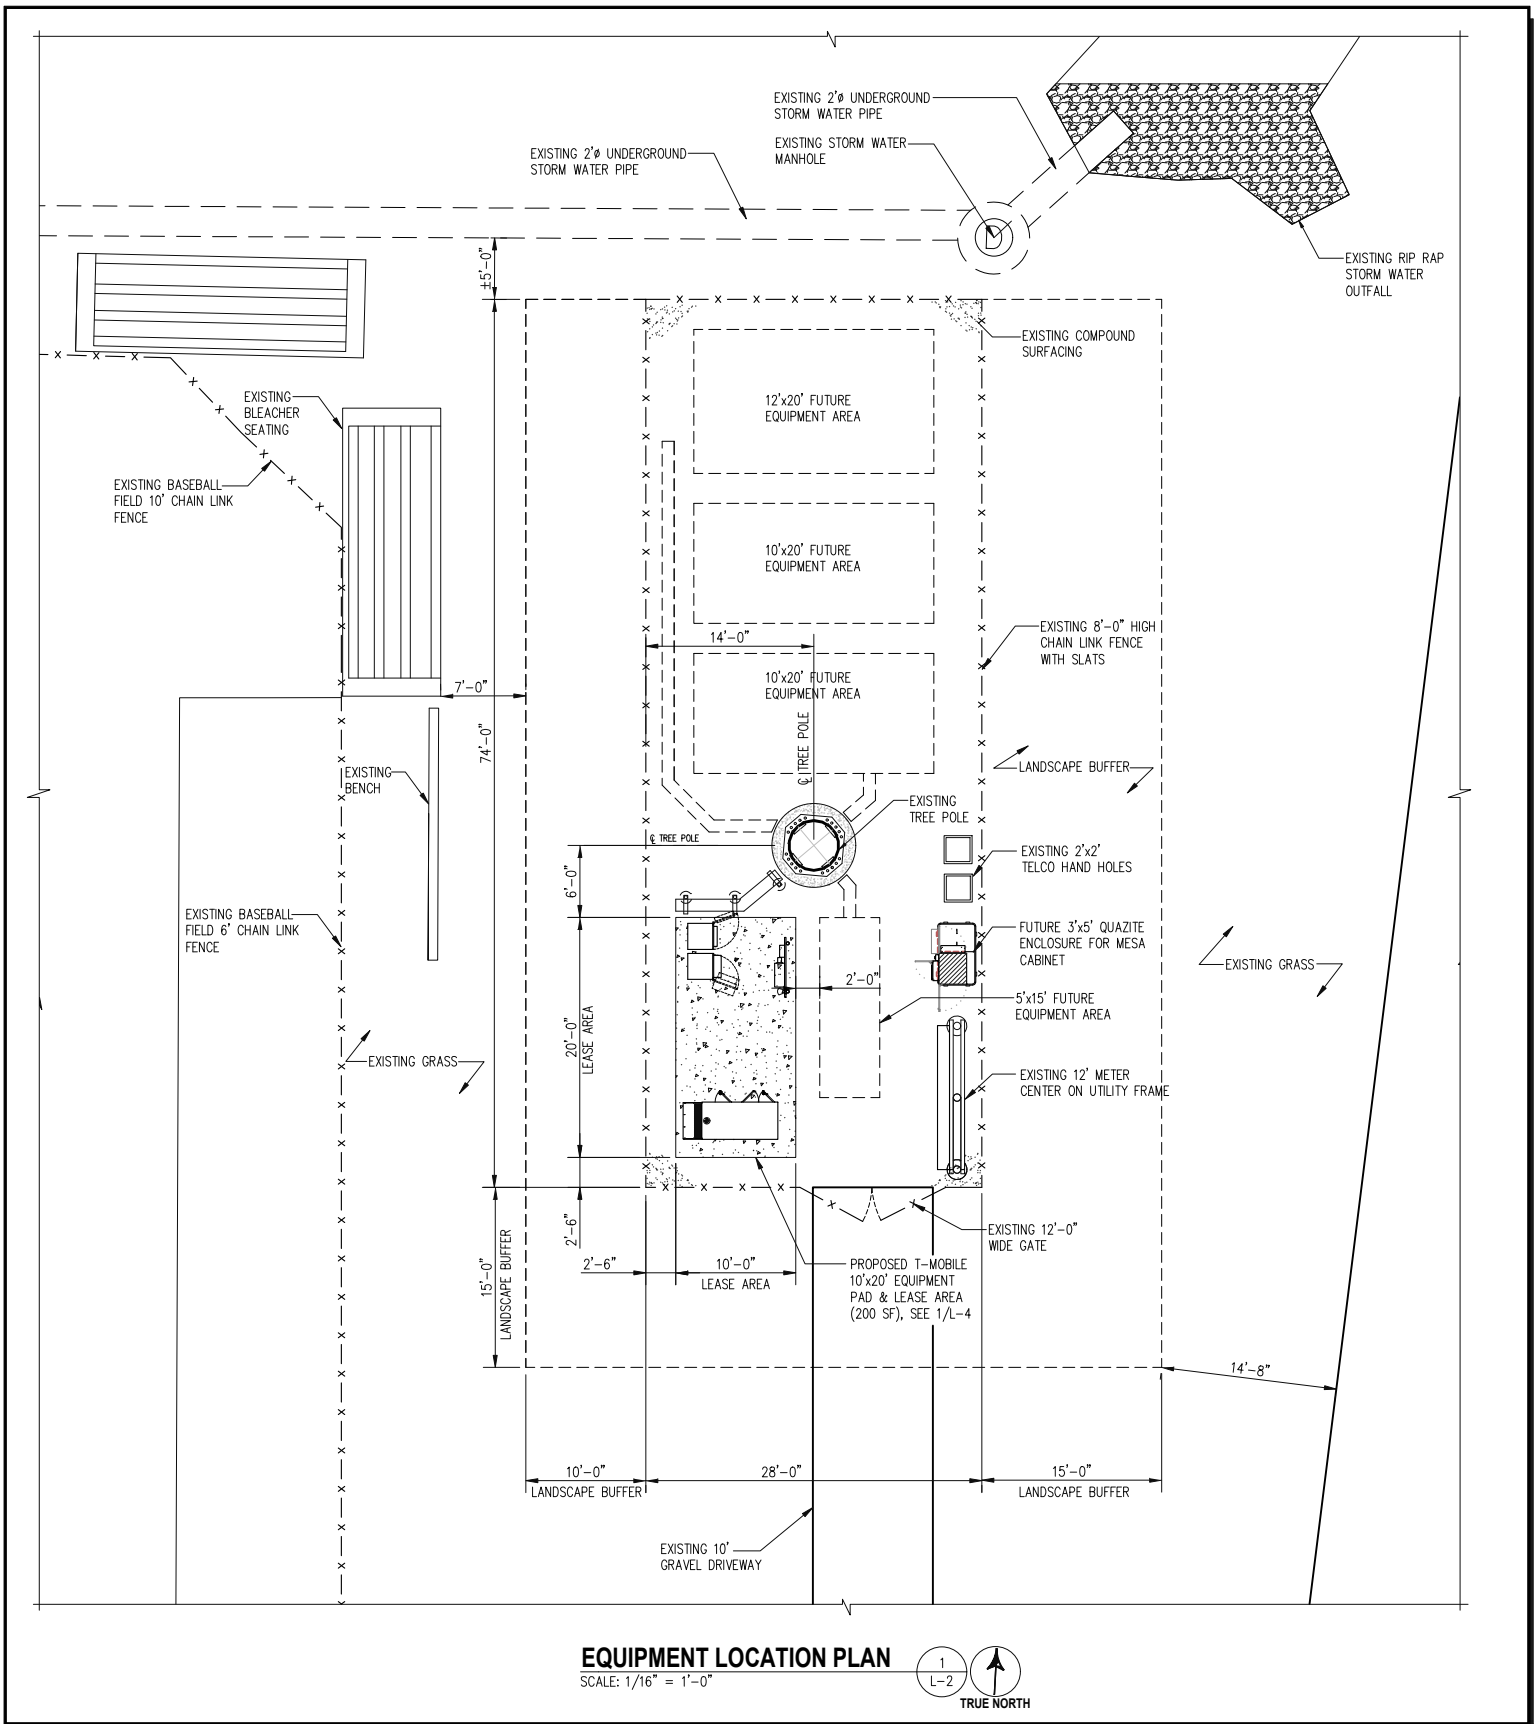


6100 EXECUTIVE BLVD
SUITE 350
ROCKVILLE, MD 20852
PHONE: (202) 408-0960

Site Link Wireless, LLC
3620 COMMERCE DRIVE
SUITE 707
BALTIMORE, MD 21227
PHONE: (410) 309-4949

T-MOBILE NORTHEAST LLC
12050 BALTIMORE AVE
BELTSVILLE, MD 20705
PHONE: (240) 264-8600

7WAW390C
STONEWALL
MIDDLE SCHOOL
10100 LOMOND DRIVE
MANASSAS, VA 20109

LEASE EXHIBIT			
TITLE:	DATE	DESCRIPTION	REV.
EQUIPMENT LOCATION PLAN	11-13-20	LEASE EXHIBIT REVIEW	A
	12-08-20	LEASE EXHIBIT	0
PROJECT NO: 1160.093	SHEET: L-2		
DESIGNER: M.A.	ENGINEER: M.M.		

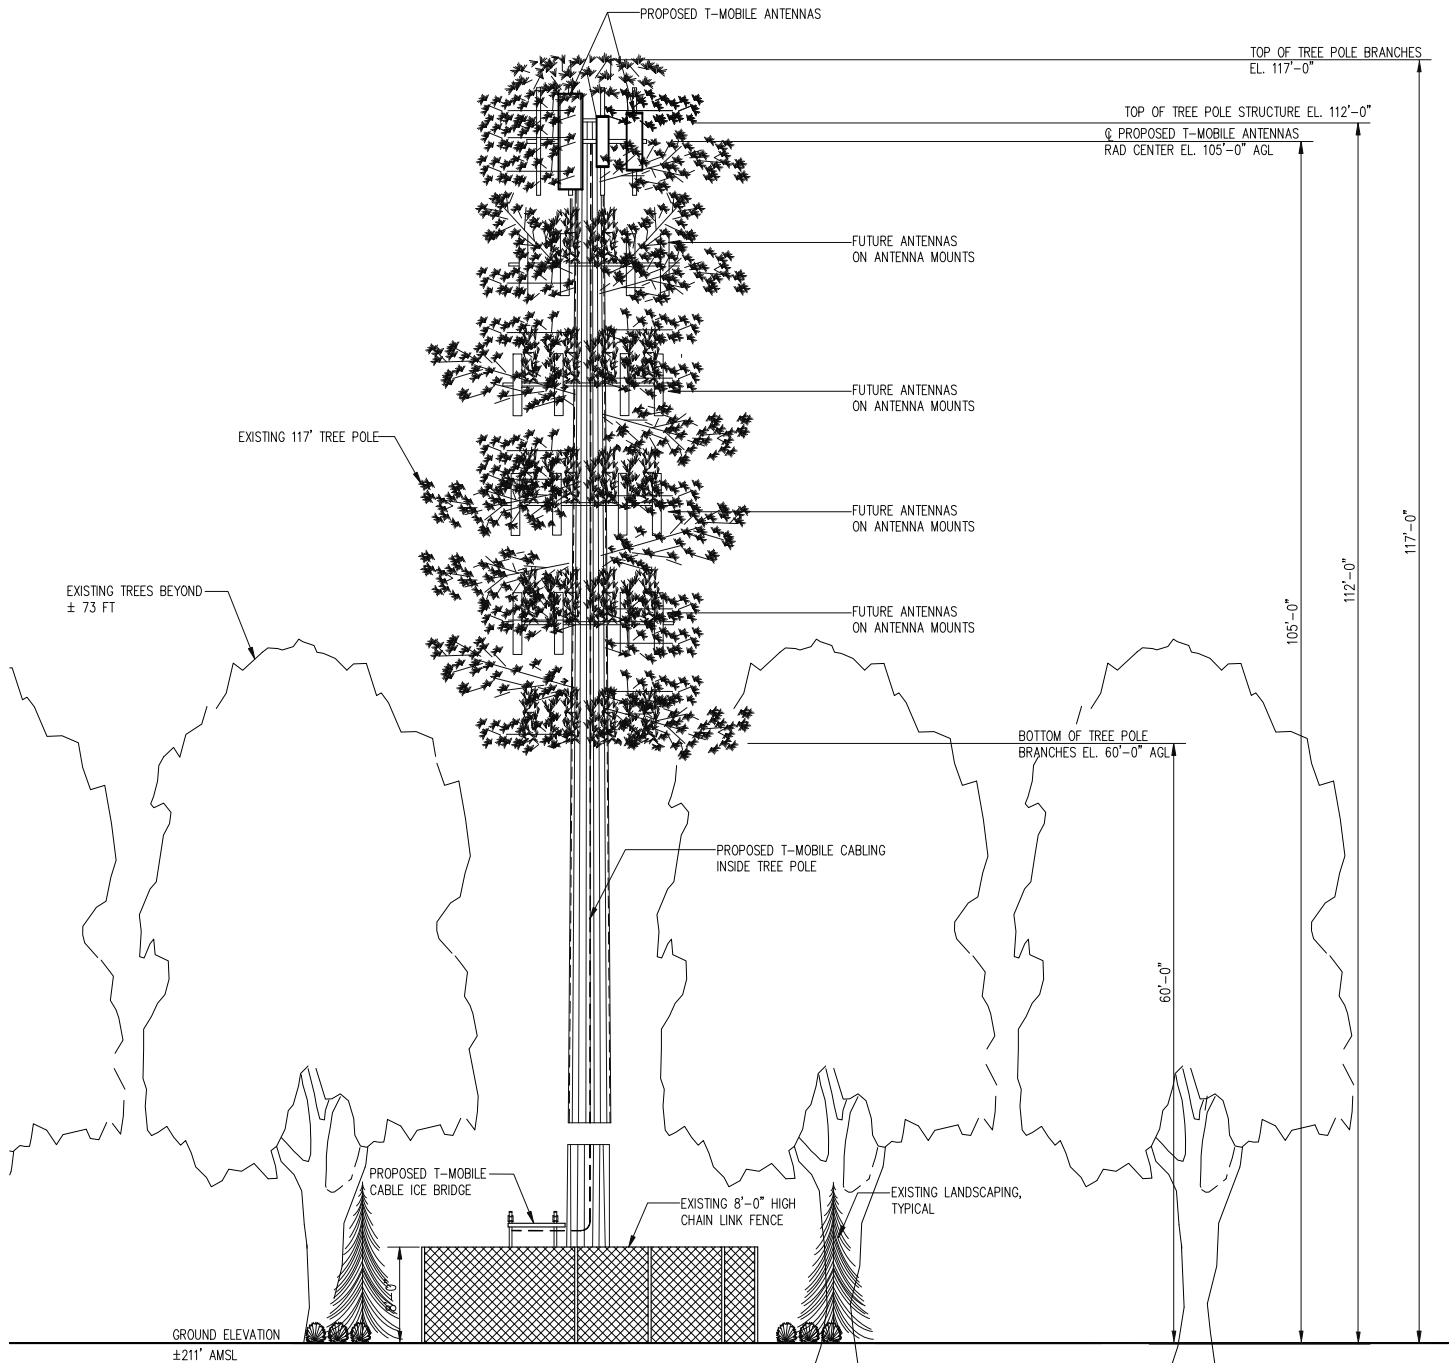

NOTE:
 LANDSCAPING IN THE FRONT OF THE COMPOUND IS NOT SHOWN FOR CLARITY.
 VIEW LOOKING NORTH

TREE POLE ELEVATION 1
 SCALE: 1/16" = 1'-0" L-3


6100 EXECUTIVE BLVD
 SUITE 350
 ROCKVILLE, MD 20852
 PHONE: (202) 408-0960

Site Link Wireless, LLC
 3620 COMMERCE DRIVE
 SUITE 707
 BALTIMORE, MD 21227
 PHONE: (410) 309-4949

T-MOBILE NORTHEAST LLC
 12050 BALTIMORE AVE
 BELTSVILLE, MD 20705
 PHONE: (240) 264-8600


7WAW390C
 STONEWALL
 MIDDLE SCHOOL
 10100 LOMOND DRIVE
 MANASSAS, VA 20109

LEASE EXHIBIT			
TITLE:	DATE	DESCRIPTION	REV.
TREE POLE ELEVATION	11-13-20	LEASE EXHIBIT REVIEW	A
	12-08-20	LEASE EXHIBIT	0
PROJECT NO: 1160.093	SHEET: L-3		
DESIGNER: M.A.	ENGINEER: M.M.		

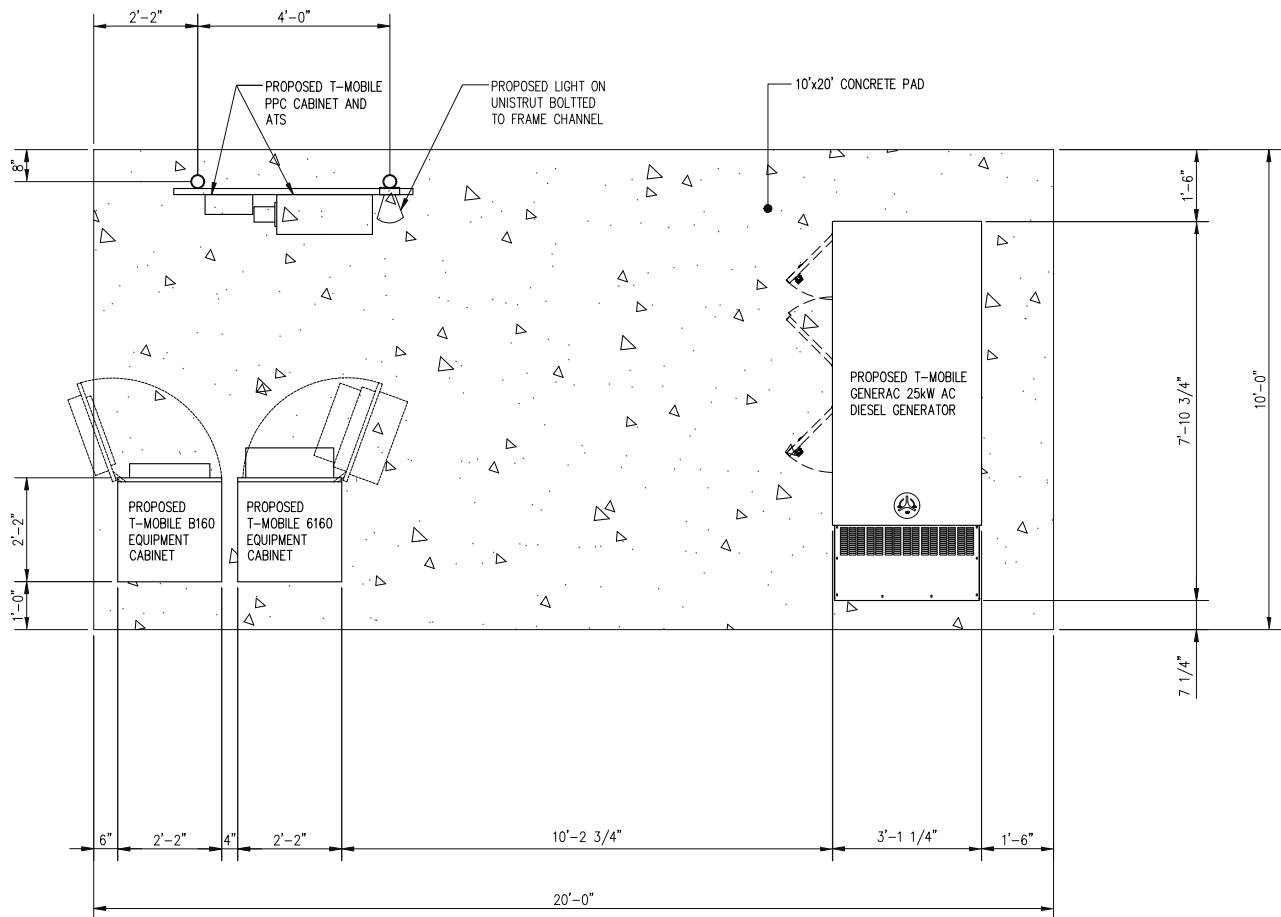

EQUIPMENT PLAN

SCALE: 1/4" = 1'-0"

 

TRUE NORTH

6100 EXECUTIVE BLVD
SUITE 350
ROCKVILLE, MD 20852
PHONE: (202) 408-0960

Site Link Wireless, LLC
3620 COMMERCE DRIVE
SUITE 707
BALTIMORE, MD 21227
PHONE: (410) 309-4949

T-MOBILE NORTHEAST LLC
12050 BALTIMORE AVE
BELTSVILLE, MD 20705
PHONE: (240) 264-8600

7WAW390C
STONEWALL
MIDDLE SCHOOL
10100 LOMOND DRIVE
MANASSAS, VA 20109

LEASE EXHIBIT			
TITLE:	DATE	DESCRIPTION	REV.
EQUIPMENT PLAN	11-13-20	LEASE EXHIBIT REVIEW	A
	12-08-20	LEASE EXHIBIT	0
PROJECT NO: 1160.093	SHEET: L-4		
DESIGNER: M. A.	ENGINEER: M. M.		