


Evanston Public Library, Youth Services, Evanston IL
2008

Nicole M Miller
Designer and Project Manager
A Collaboration with ArchitectureIsFun Inc

The youth services area of Evanston Public Library is designed in harmony with the library's Prairie aesthetics, featuring a mosaic fountain, garden gazebo, art garden with craft trees, storytelling circle, and ribbons of quotes

Woodworks North-Central Institutional
Wood Design Award, 2008



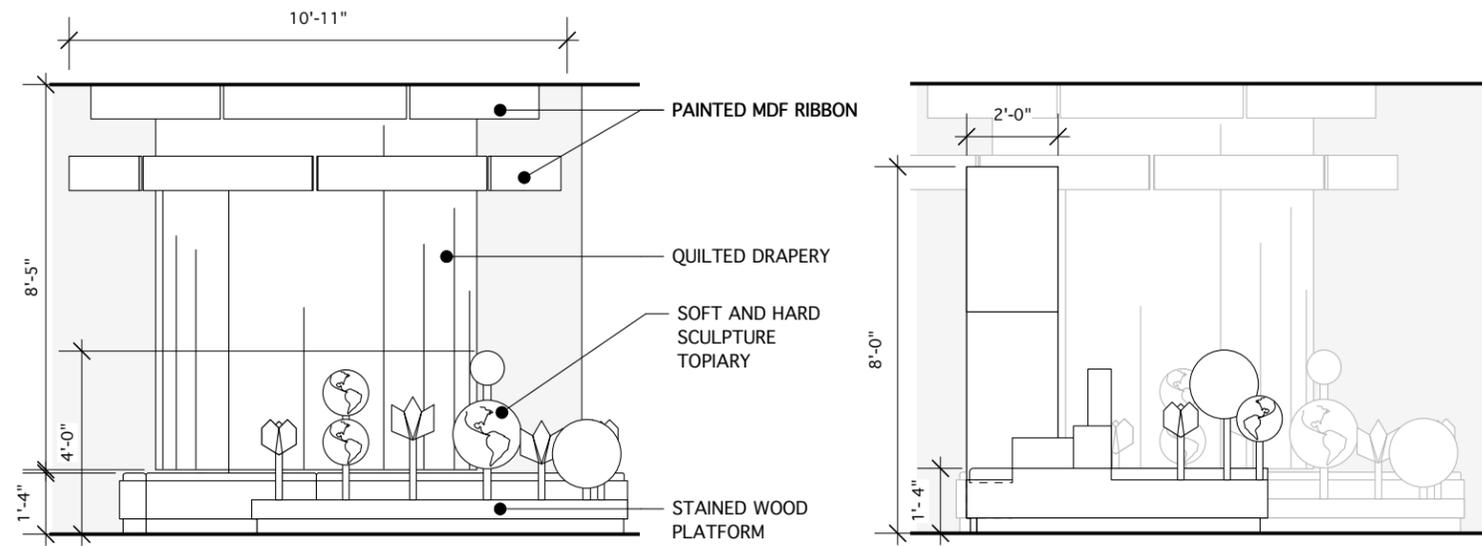


ENTRY GAZEBO - SIDE ELEVATION
Scale: 1/4" = 1'-0"

ENTRY FOUNTAIN AND MEDIA WALL - SIDE ELEVATION
Scale: 1/4" = 1'-0"

Media and Interactive Wall, for school-age children, with multi-sensorial and light enabled panels. Panels to include pinboard, tactile, magnetic surfaces. Flat screen monitors to display videos or library happenings.




Garden Gazebo, perfect for small gathering and intimate story time, with a built-in movable castelet puppet theatre, with topiary forms and animal shaped wire forms covered with soft sculpture, with upholstered bench, with Artist-made quilted curtain.

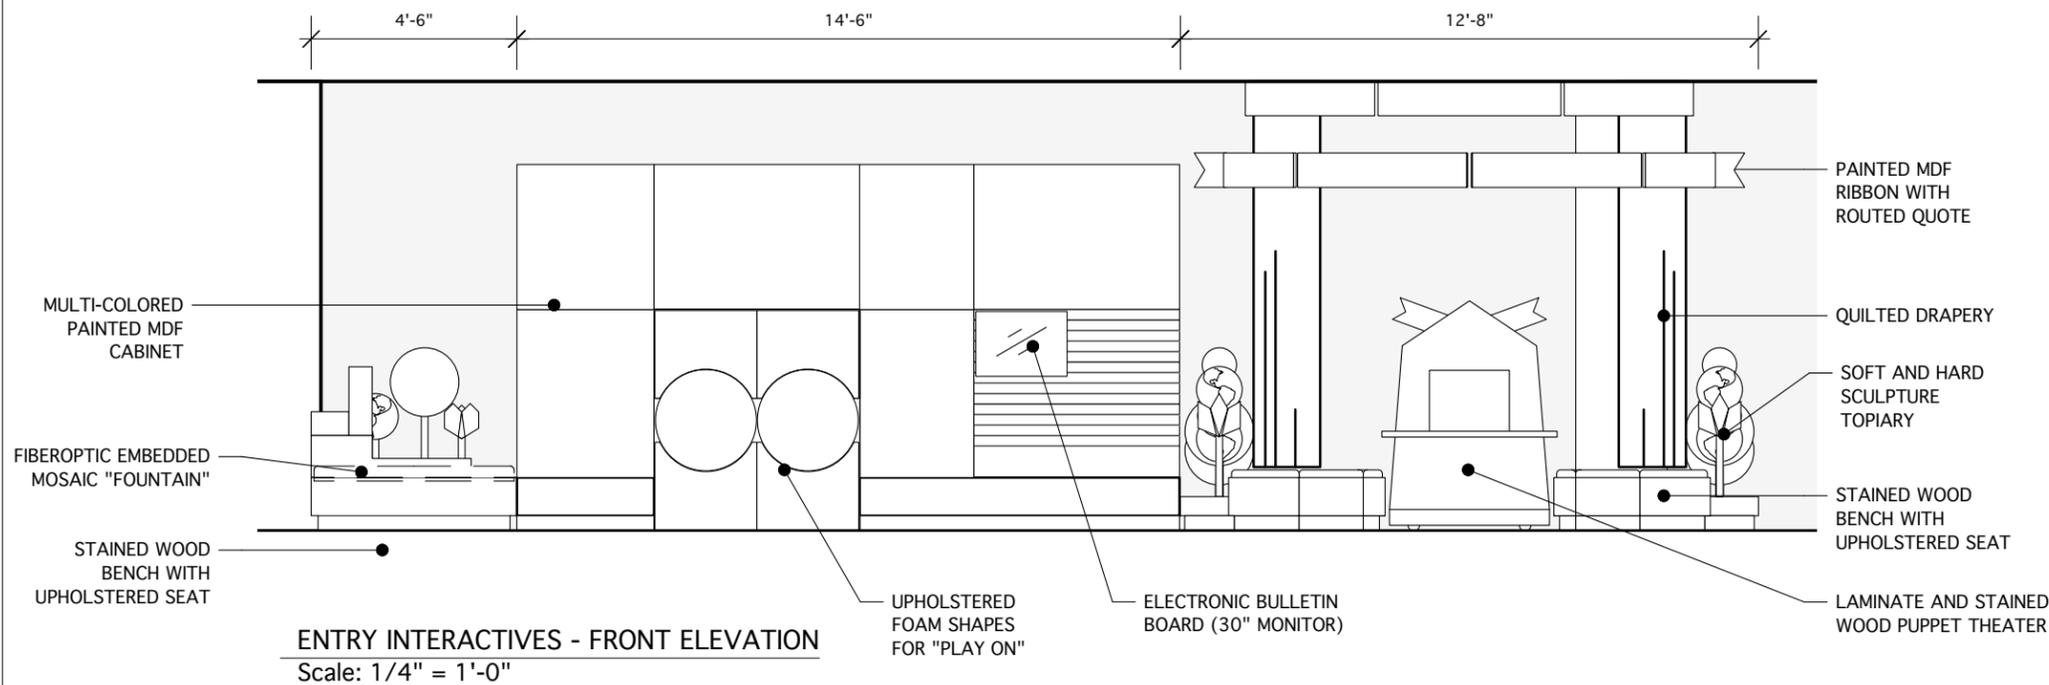


ENTRY INTERACTIVES - FRONT ELEVATION
Scale: 1/4" = 1'-0"




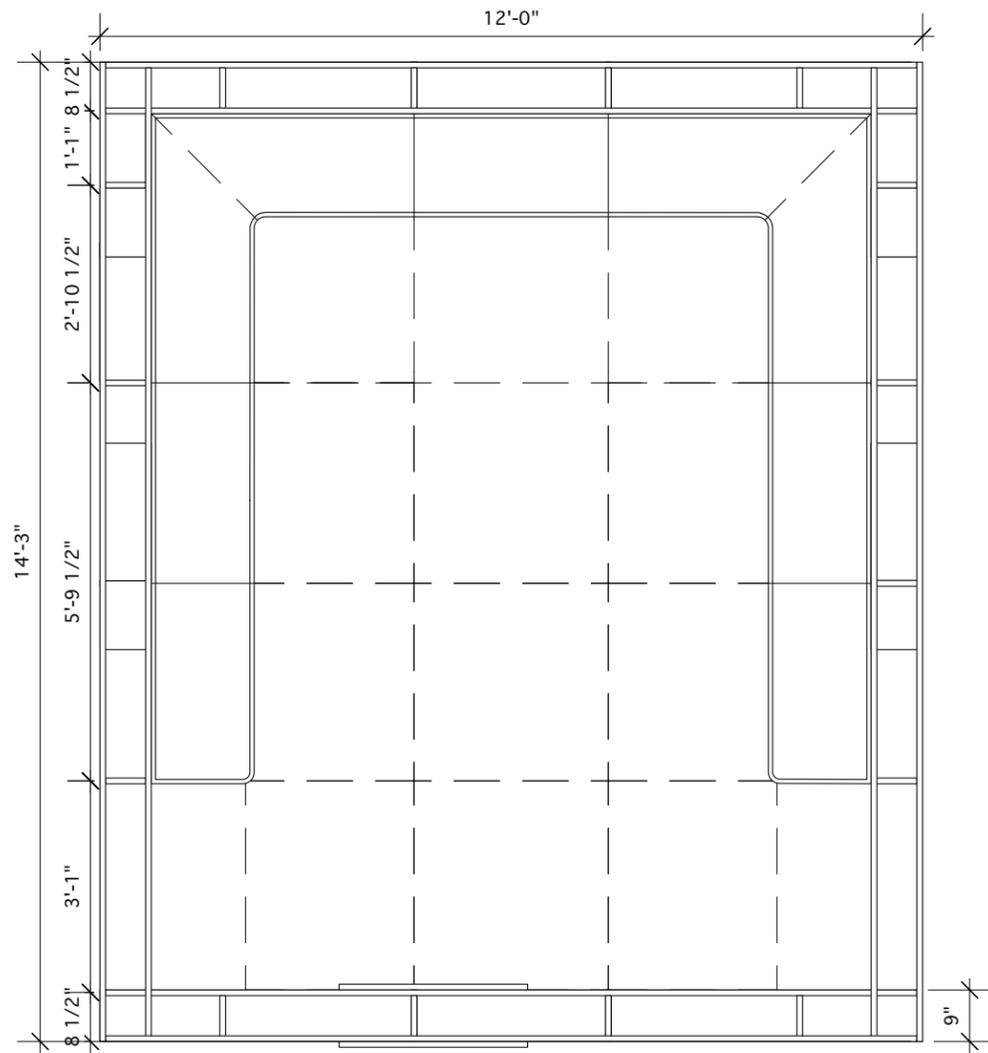

MAC'S GARDEN - PLAN
Scale: 3/8" = 1'-0"

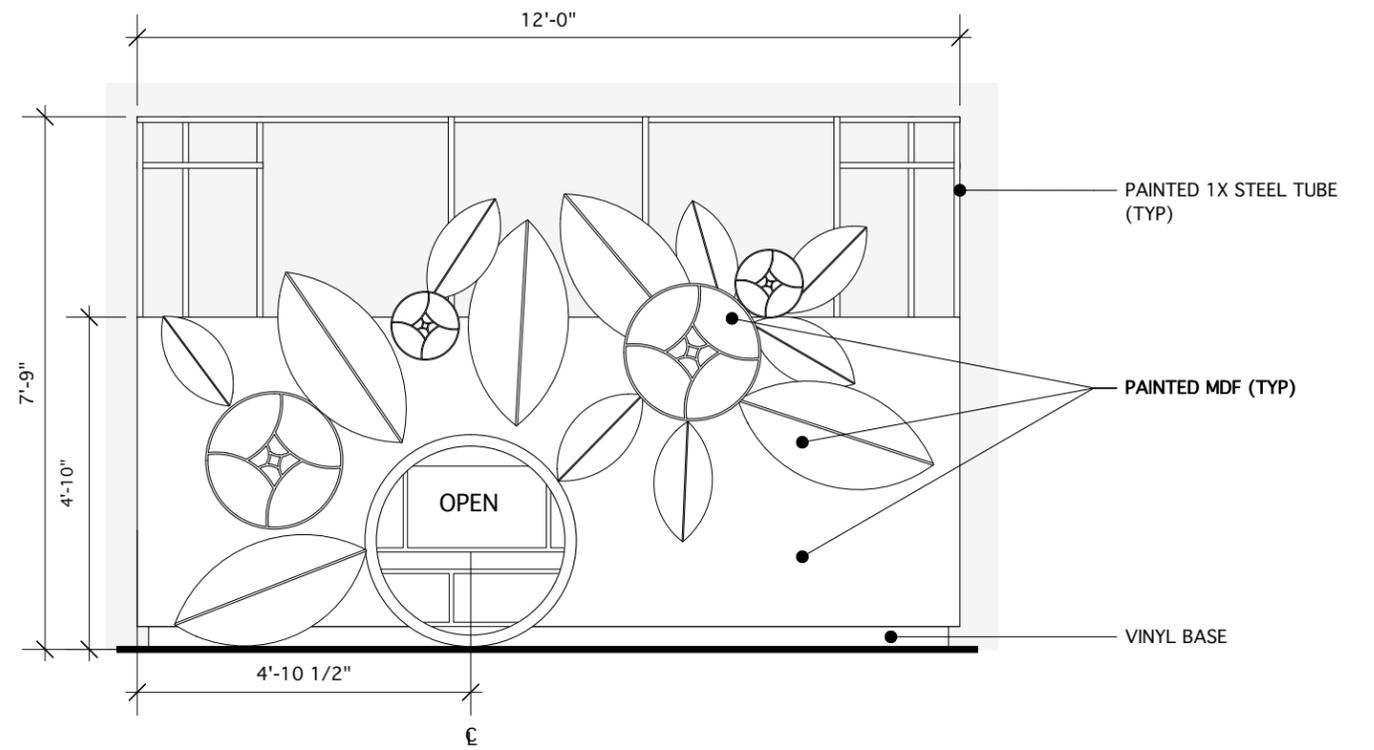


MAC'S GARDEN - FRONT ELEVATION
Scale: 3/8" = 1'-0"

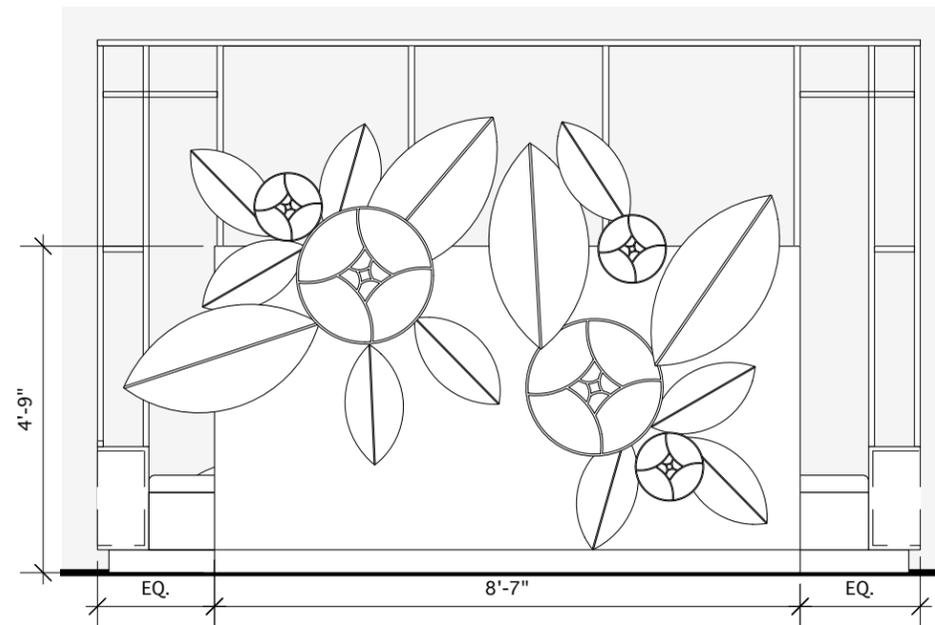


MAC'S GARDEN - REAR ELEVATION
Scale: 3/8" = 1'-0"





Mac's Garden, Infant zone of children's library, with a bench surround and padded terrain, with decorative Mackintosh-like flowers and vines moving along structure, with oversized stacking toys.

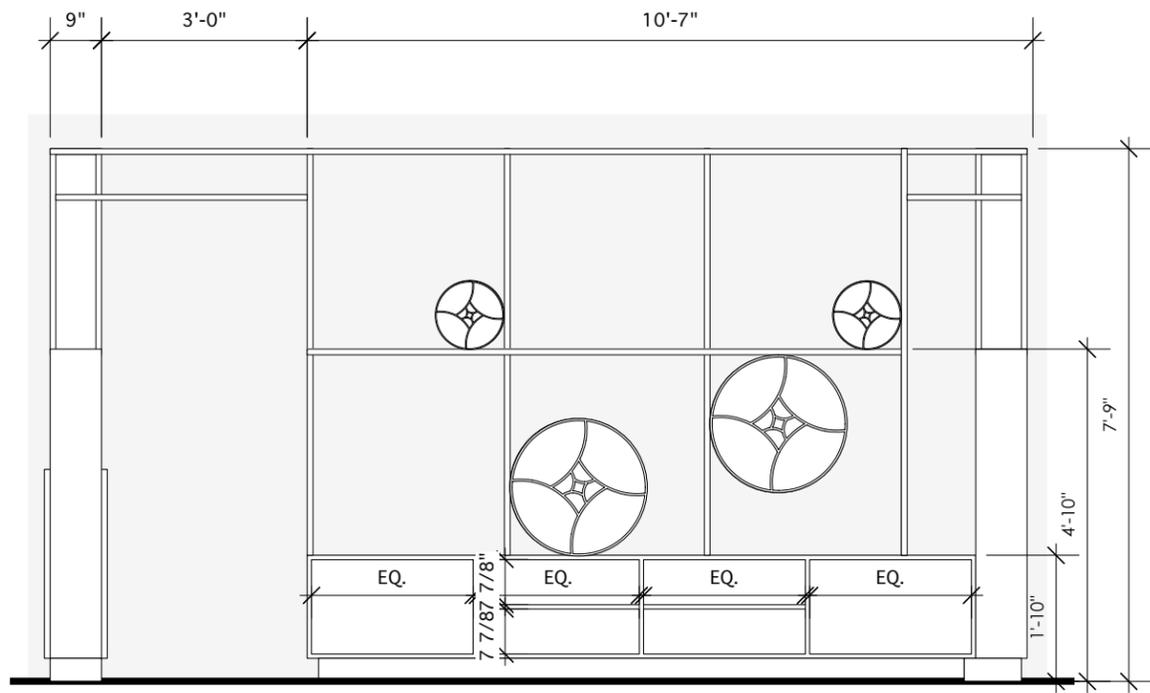


MAC'S GARDEN - INTERIOR ELEVATION
Scale: 3/8" = 1'-0"

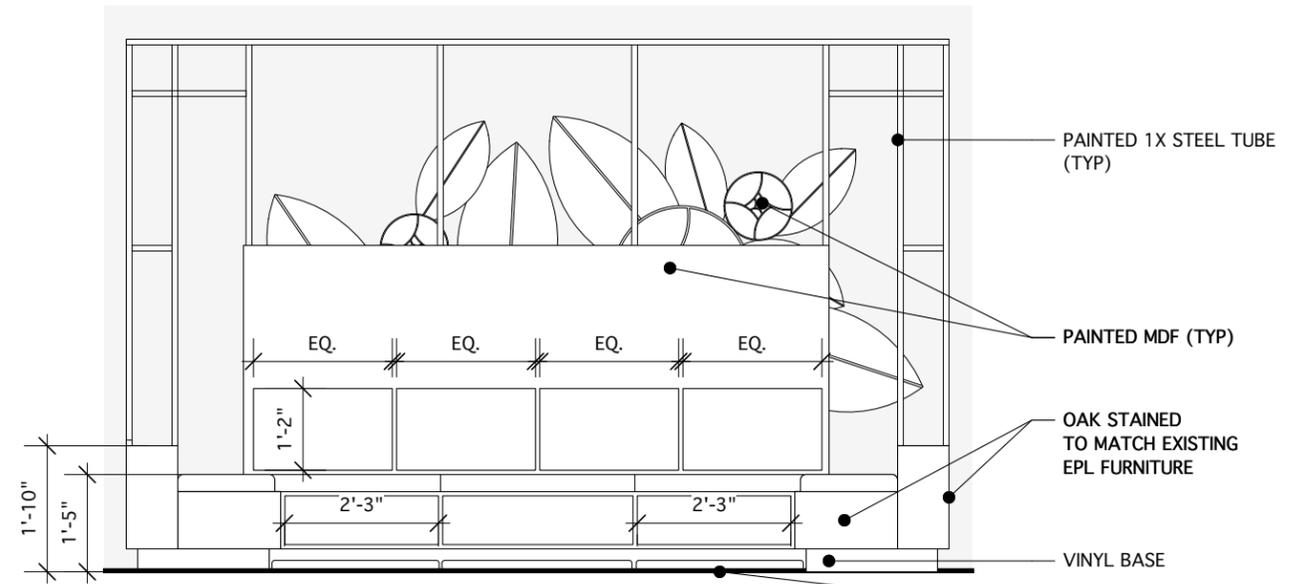


MAC'S GARDEN - INTERIOR ELEVATION
Scale: 3/8" = 1'-0"

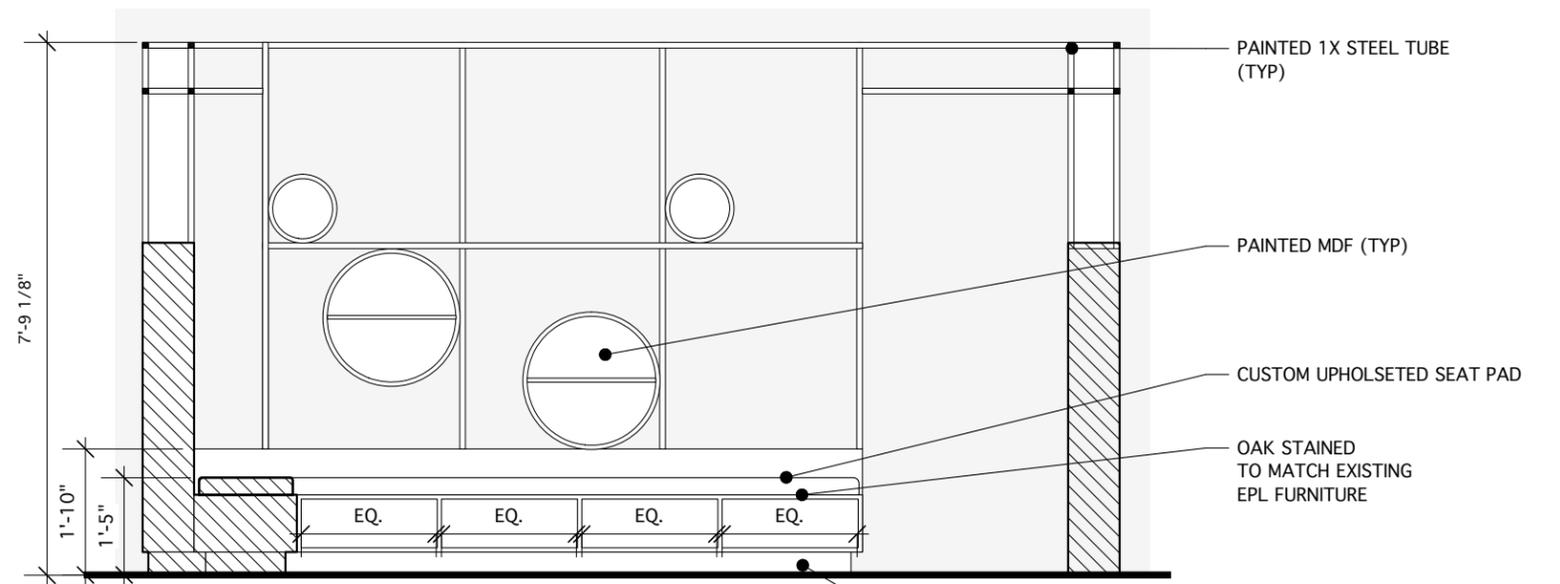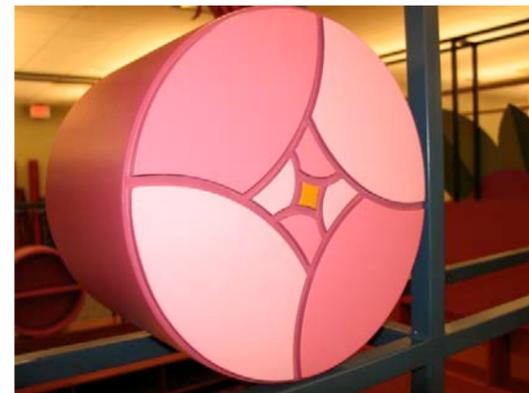


MAC'S GARDEN - SECTION
Scale: 3/8" = 1'-0"

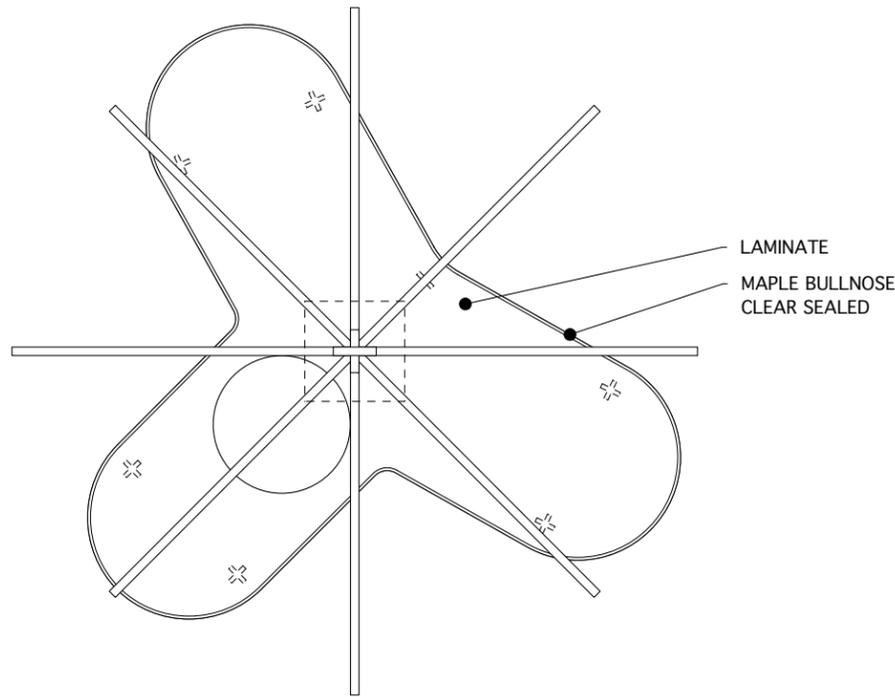


ART GARDEN ACTIVITY TABLE - PLAN
Scale: 3/8" = 1'-0"

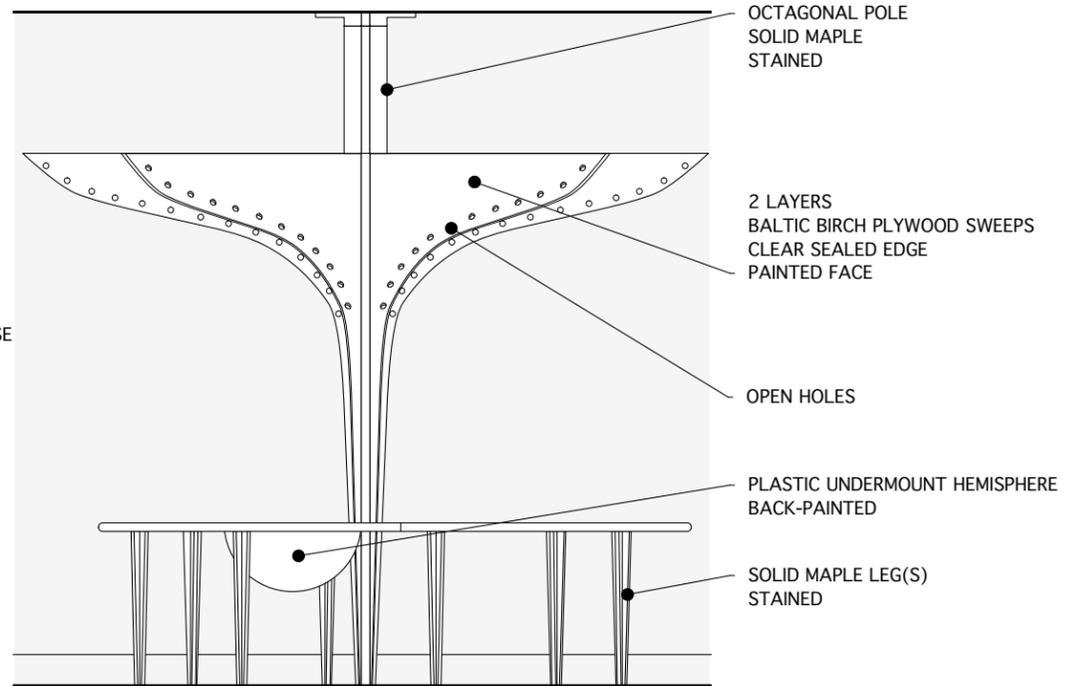

ART GARDEN ACTIVITY TABLE - ELEVATION
Scale: 3/8" = 1'-0"

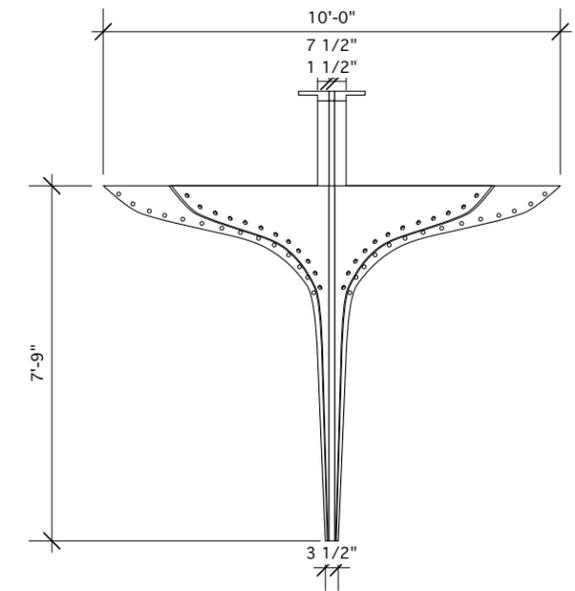


ART GARDEN ACTIVITY TABLE - TREE DETAIL
Scale: 1/4" = 1'-0"

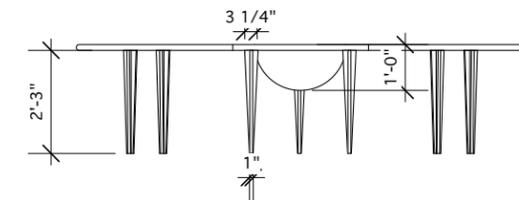

ART GARDEN ACTIVITY TABLE - DETAIL
Scale: 1/4" = 1'-0"



Art Garden for School-Age Children, with activity stations and changeable displays, with organic trees that splice into tables, with canopy that can hold hanging mobiles, toys & creations and tables with built-in bins for constructive toys

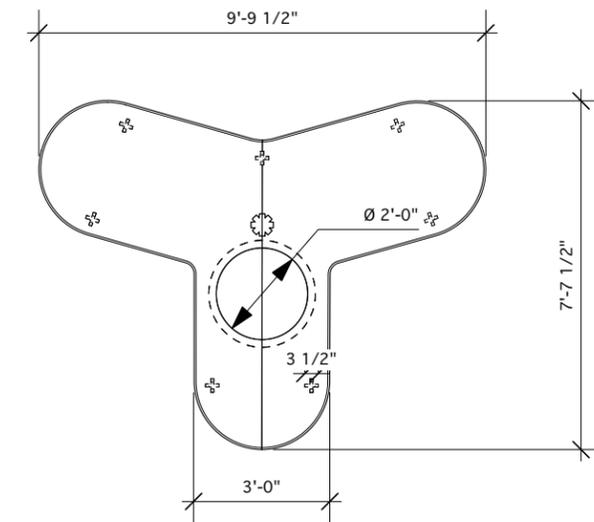

ART GARDEN ACTIVITY TABLE - PLAN
Scale: 1/4" = 1'-0"

**Evanston Public Library, Young Adult, Evanston IL
2008**

Nicole M Miller
Designer and Project Manager
A Collaboration with ArchitectureIsFun Inc


"Quite different from a traditional library setting, a portion of "The Loft" is furnished with comfy chairs and couches, where teens can relax and chat with friends. Alternately, teens looking for a place to study can make use of new computer stations and quiet study rooms.

*A stage, complete with spotlights, is available for poetry slams, reader's theater productions, and open mic events. In addition to this, a cutting edge media center, used for art displays, movies, and gaming lines one wall; and in honor of this year's "Teen Read Week" sub-theme, "LOL @ at your library ®", humorous teen fiction and nonfiction are on display."
-American Library Association*


**Interior Design Award, American Library Association &
International Interior Design Association, 2008**

**Interior Architecture Award,
American Institute of Architects,
Chicago, 2008**




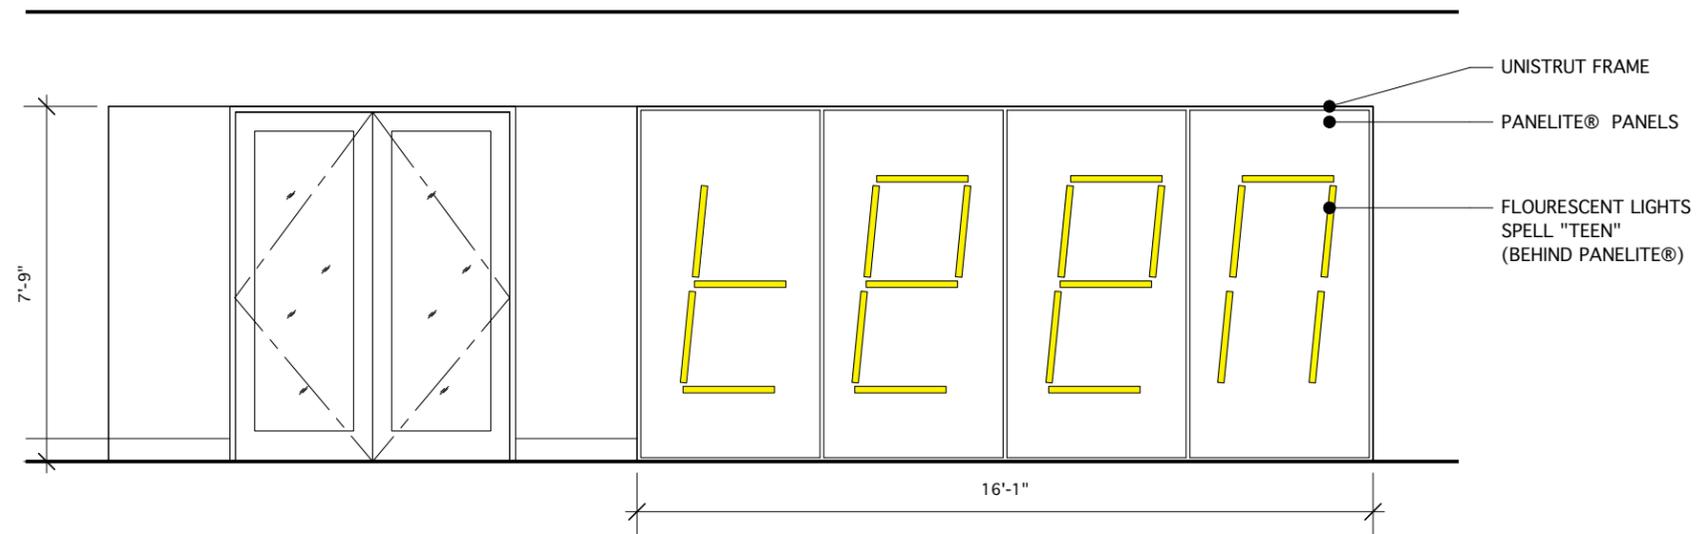


YOUNG ADULT ENTRANCE - PLAN
Scale: 1/4" = 1'-0"

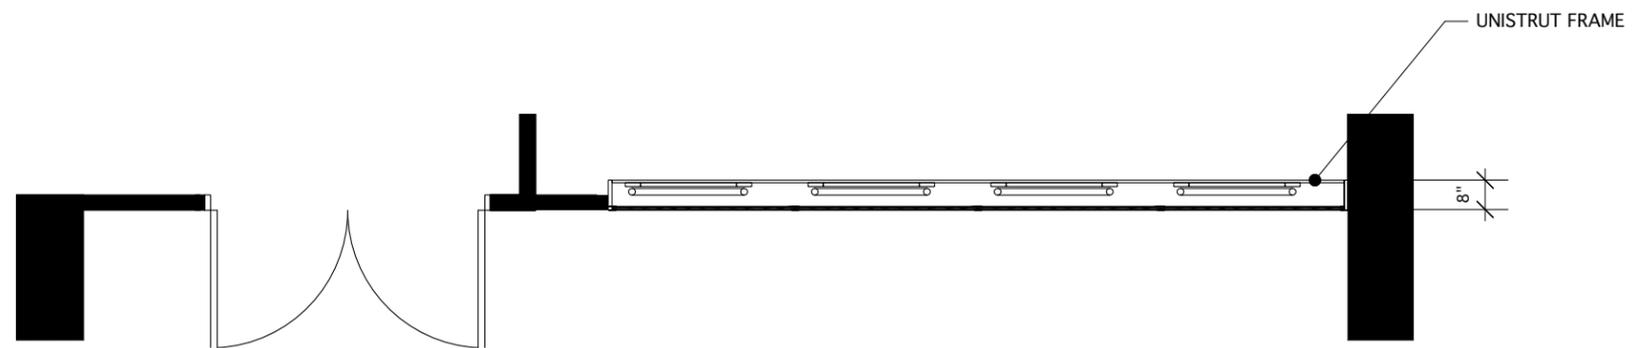


YOUNG ADULT ENTRANCE - PLAN
Scale: 1/4" = 1'-0"

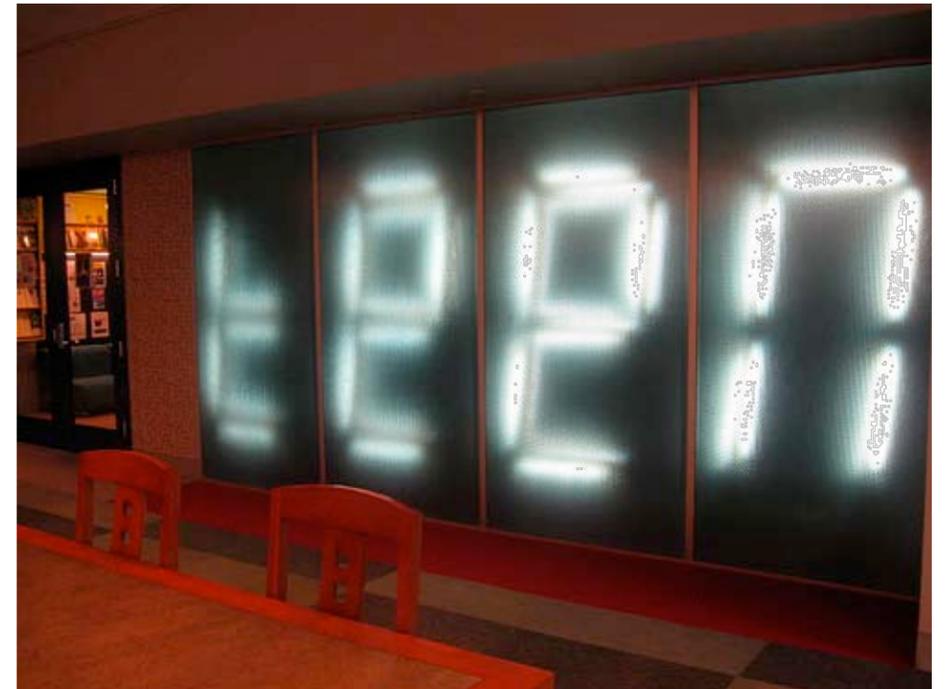

YOUNG ADULT ENTRY
Graphic millwork entry element, with blue Panelite panels, backlit by fluorescent tubes that spell "TEEN". Lights and graphic quality of entry welcome teens.

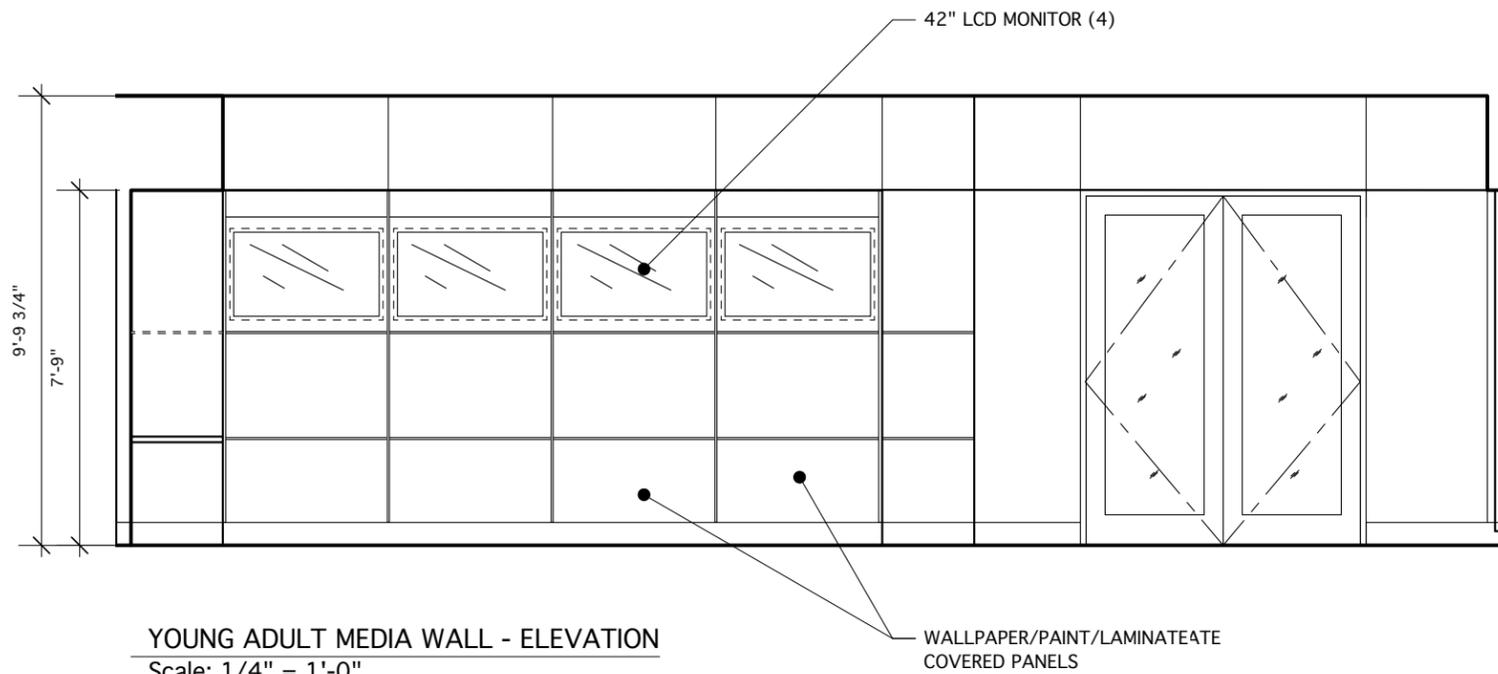


YOUNG ADULT MEDIA WALL - ELEVATION
Scale: 1/4" = 1'-0"

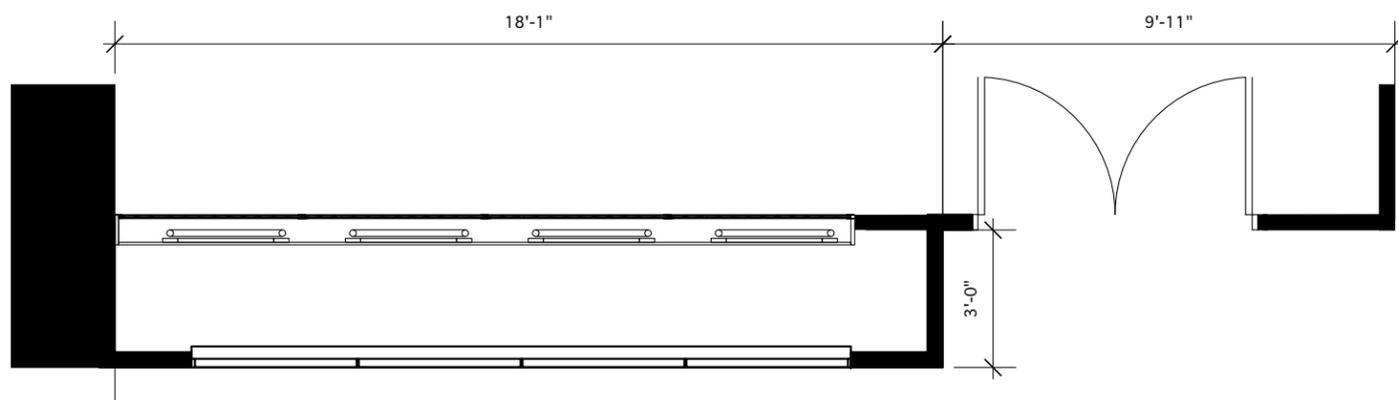


YOUNG ADULT MEDIA WALL - PLAN
Scale: 1/4" = 1'-0"



Teen Media wall with a variety of more technologically advanced media with digital audio, digital video and Internet capabilities with monitor screens built-in. Teen librarian or teens in programmed activity can control the MEDIA WALL for poetry readings or performances.

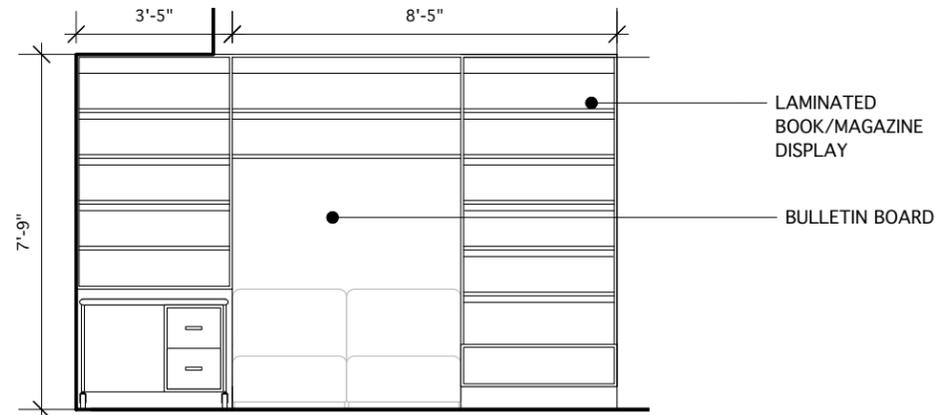

YOUNG ADULT INTERIOR - ELEVATION
Scale: 1/4" = 1'-0"

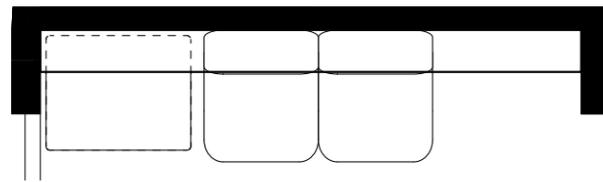


YOUNG ADULT INTERIOR - PLAN
Scale: 1/4" = 1'-0"




Study room millwork elements, 9' - 10' each. Built-in "L"-shaped banquettes with fabric seat backs and vinyl seats. Librarian can park nomad desk at this unit or can move about for visibility throughout zone



Millwork magazine racks. With some colored stain and laminate. Librarian can park nomad desk at this unit or can move about for visibility throughout zone

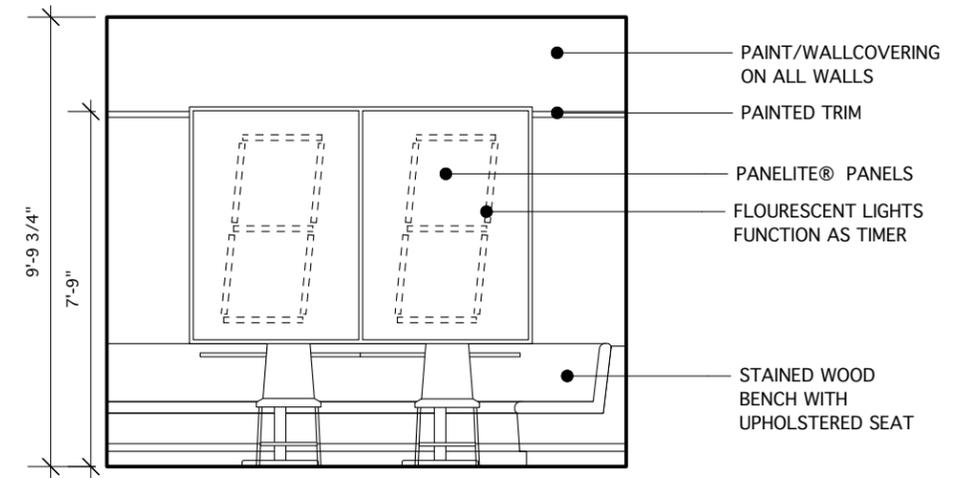


YOUNG ADULT STUDY ROOM - ELEVATION
Scale: 1/4" = 1'-0"

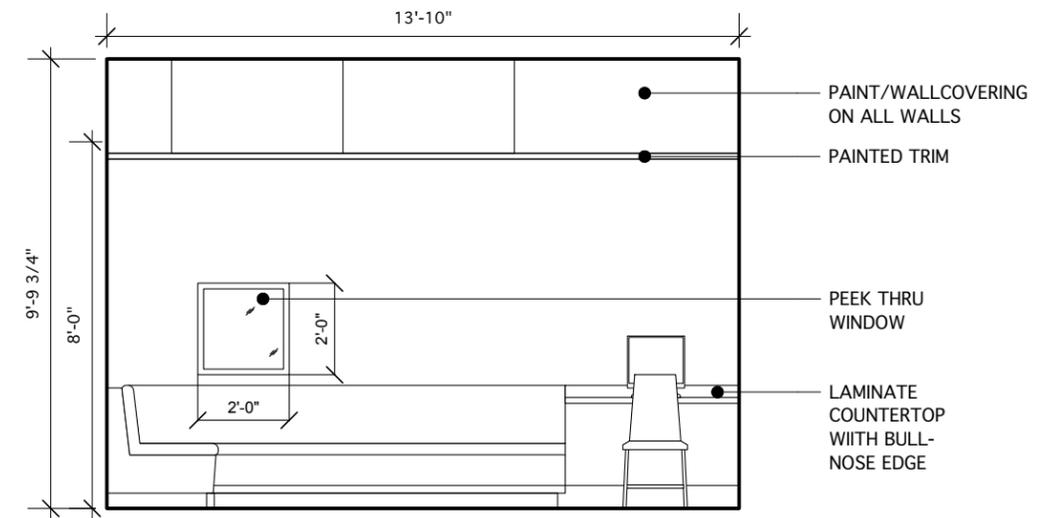


YOUNG ADULT STUDY ROOM - ELEVATION
Scale: 1/4" = 1'-0"



Millwork magazine racks with some colored stain and laminate will hold teen periodical collections

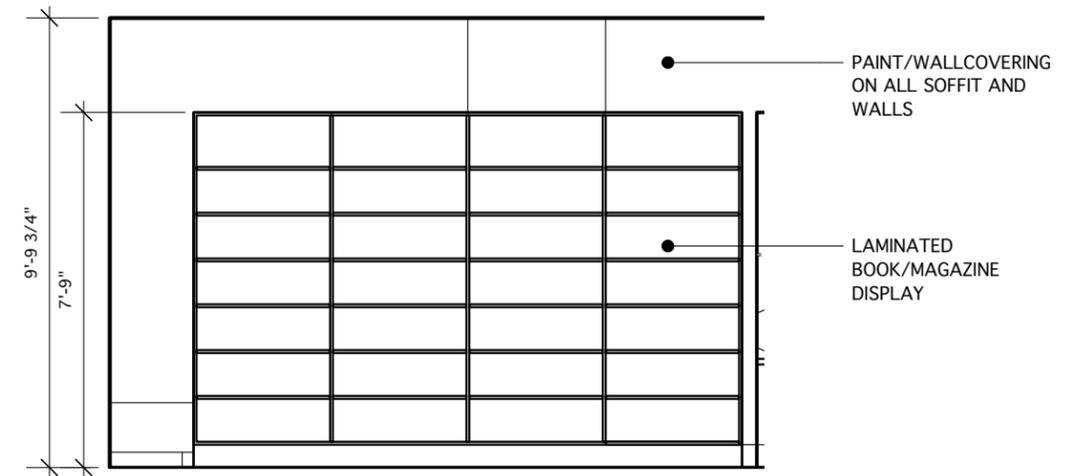

YOUNG ADULT INTERIOR - ELEVATION
Scale: 1/4" = 1'-0"

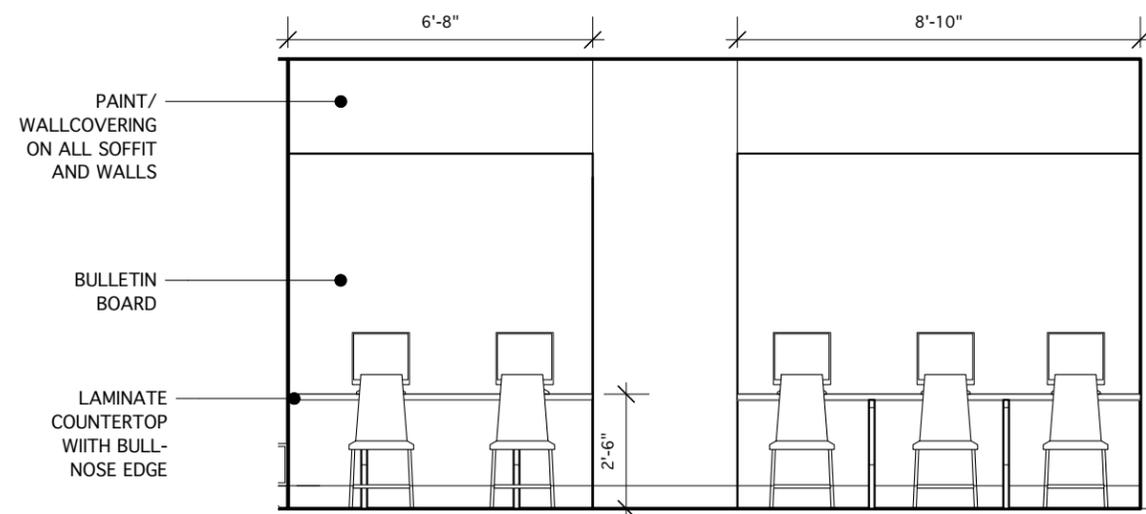


YOUNG ADULT INTERIOR - ELEVATION
Scale: 1/4" = 1'-0"



Computer tabletop. Made of laminate with maple bullnose. Teens sit at castered Reading Bar stools for performances or individual study.




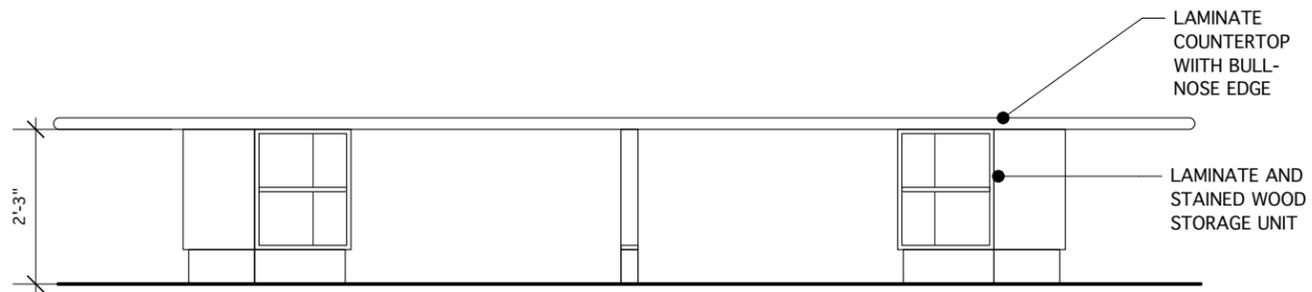


YOUNG ADULT READING BAR - ELEVATION
Scale: 3/8" = 1'-0"




Reading Bar tabletop, long length, curved. Made of laminate with maple bullnose. With built-in electrical power sources. Teens sit at castered Reading Bar stools for performances or individual study.

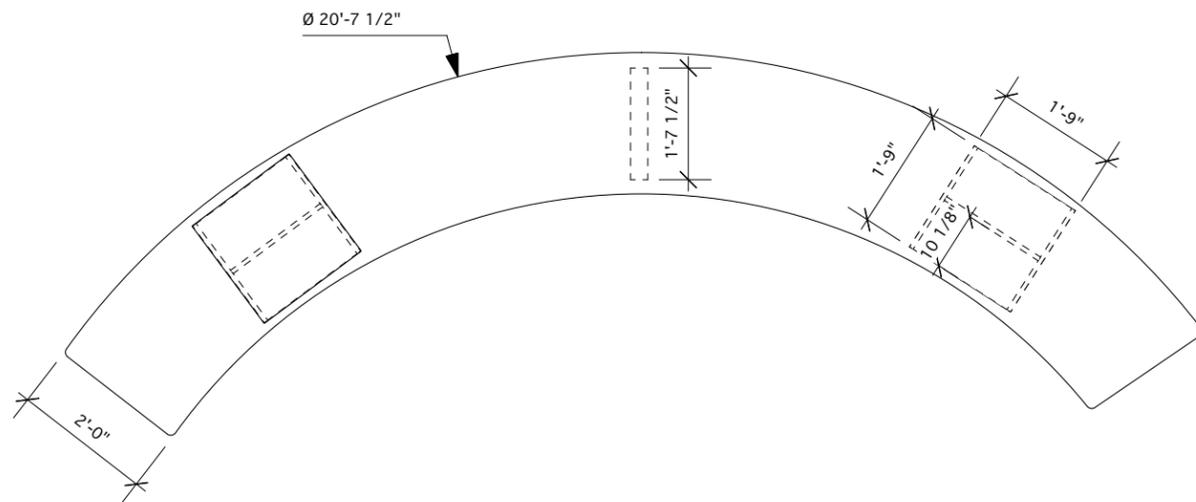

YOUNG ADULT READING BAR - PLAN
Scale: 3/8" = 1'-0"

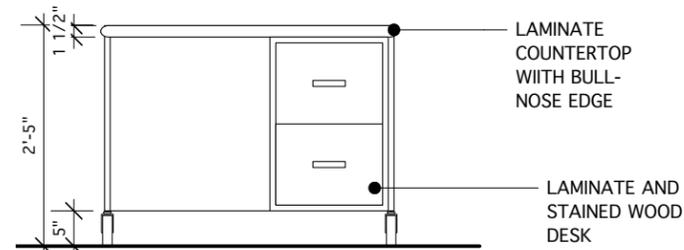

YOUNG ADULT LIBRARIAN DESK - ELEVATION
Scale: 1/2" = 1'-0"

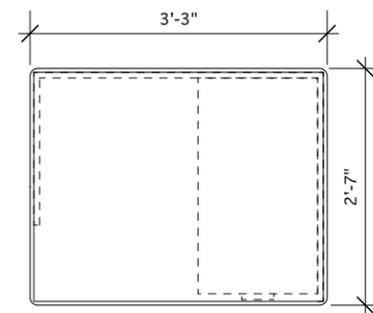

YOUNG ADULT LIBRARIAN DESK - PLAN
Scale: 1/2" = 1'-0"

Portable nomad desk features laminate top and millwork construction. Custom file cabinet within nomad desk. Castered desk can fit within the main Reading Bar or can park alongside wall. Teen Librarian will gain accessibility via the Nomad Desk's portability. Librarian pulls up to main reading bar or can move about for visibility throughout zone

